


PLAT OF SURVEY

WISCONSIN.

ASHLAND STREET (60')

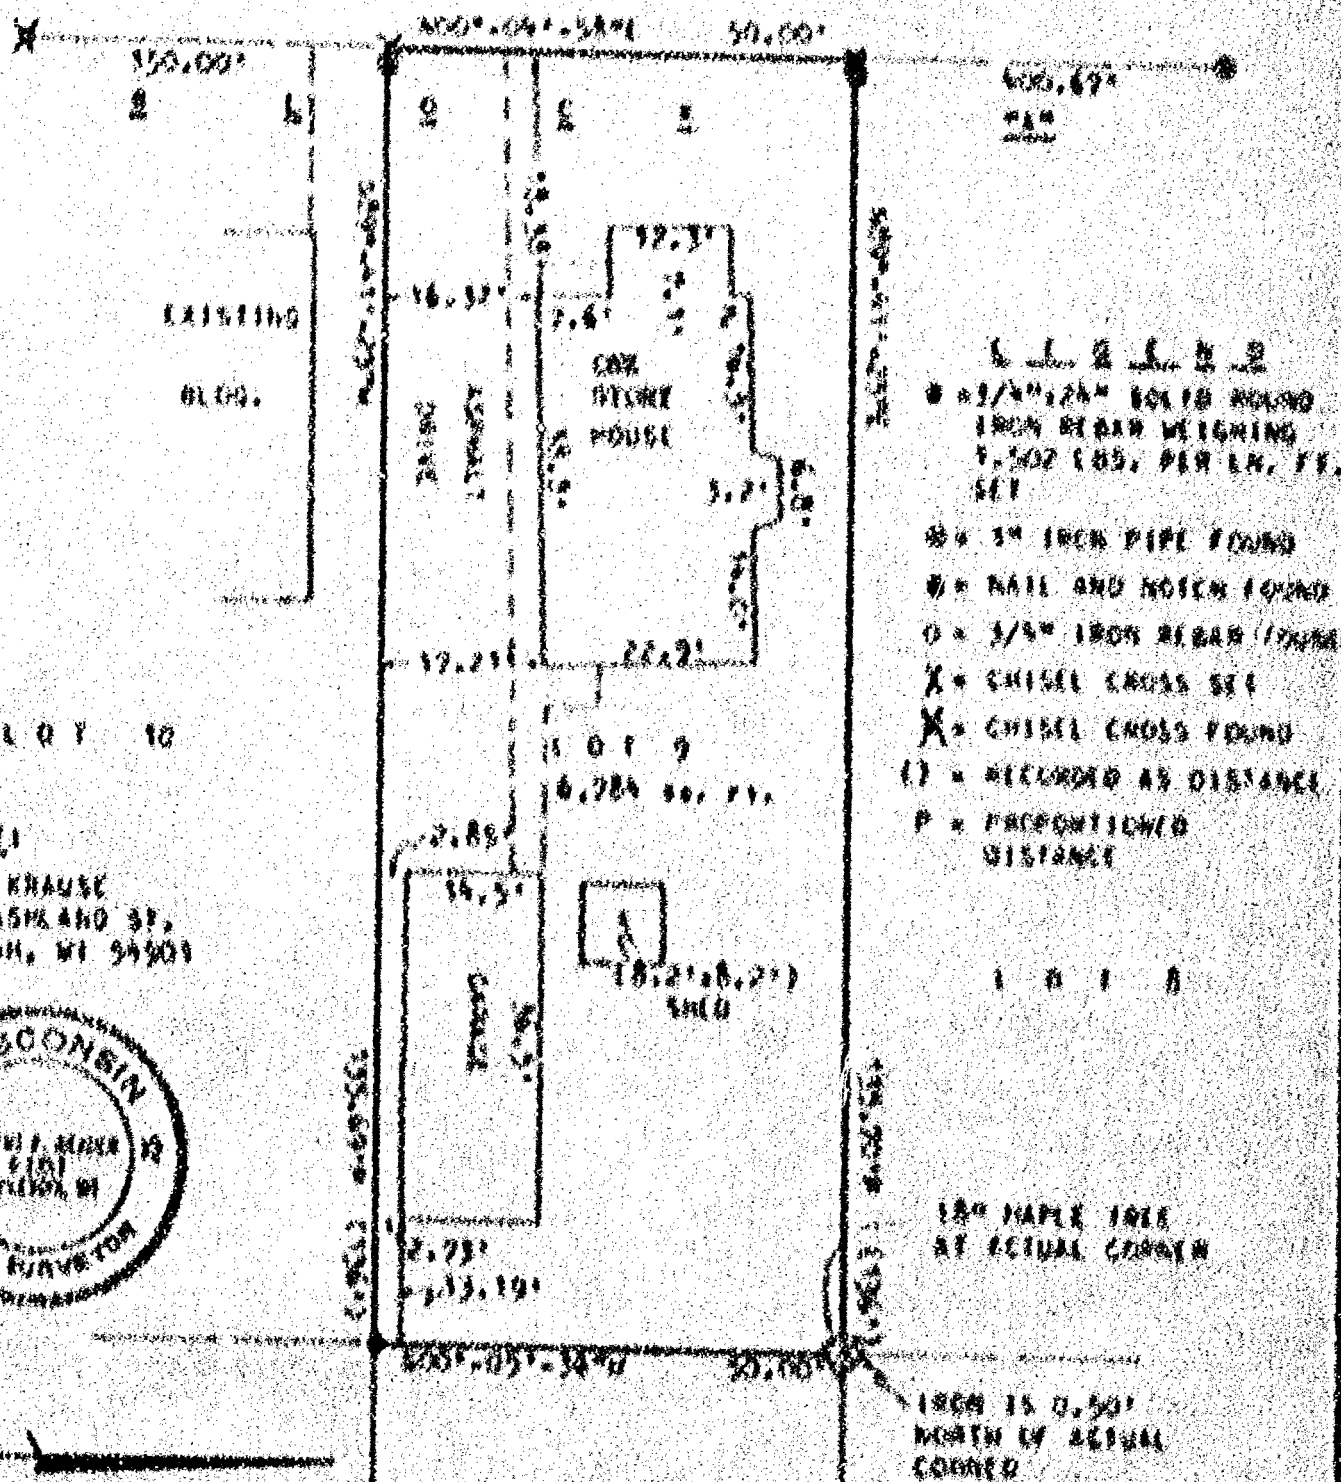







Robert R. C.
ROBERT R. C. C.



CAROW LAND SURVEYING CO., INC.


1947

1948

PLAT OF SURVEY

BEING LANDS DESCRIBED IN DOCUMENT NUMBER 759394, BEING ALL OF LOT NINE (9), BLOCK "A" IN HILTON AND GRUENEWALD'S ADDITION, CITY OF OSHKOSH, WINNEBAGO COUNTY, WISCONSIN.

ASHLAND STREET (60')

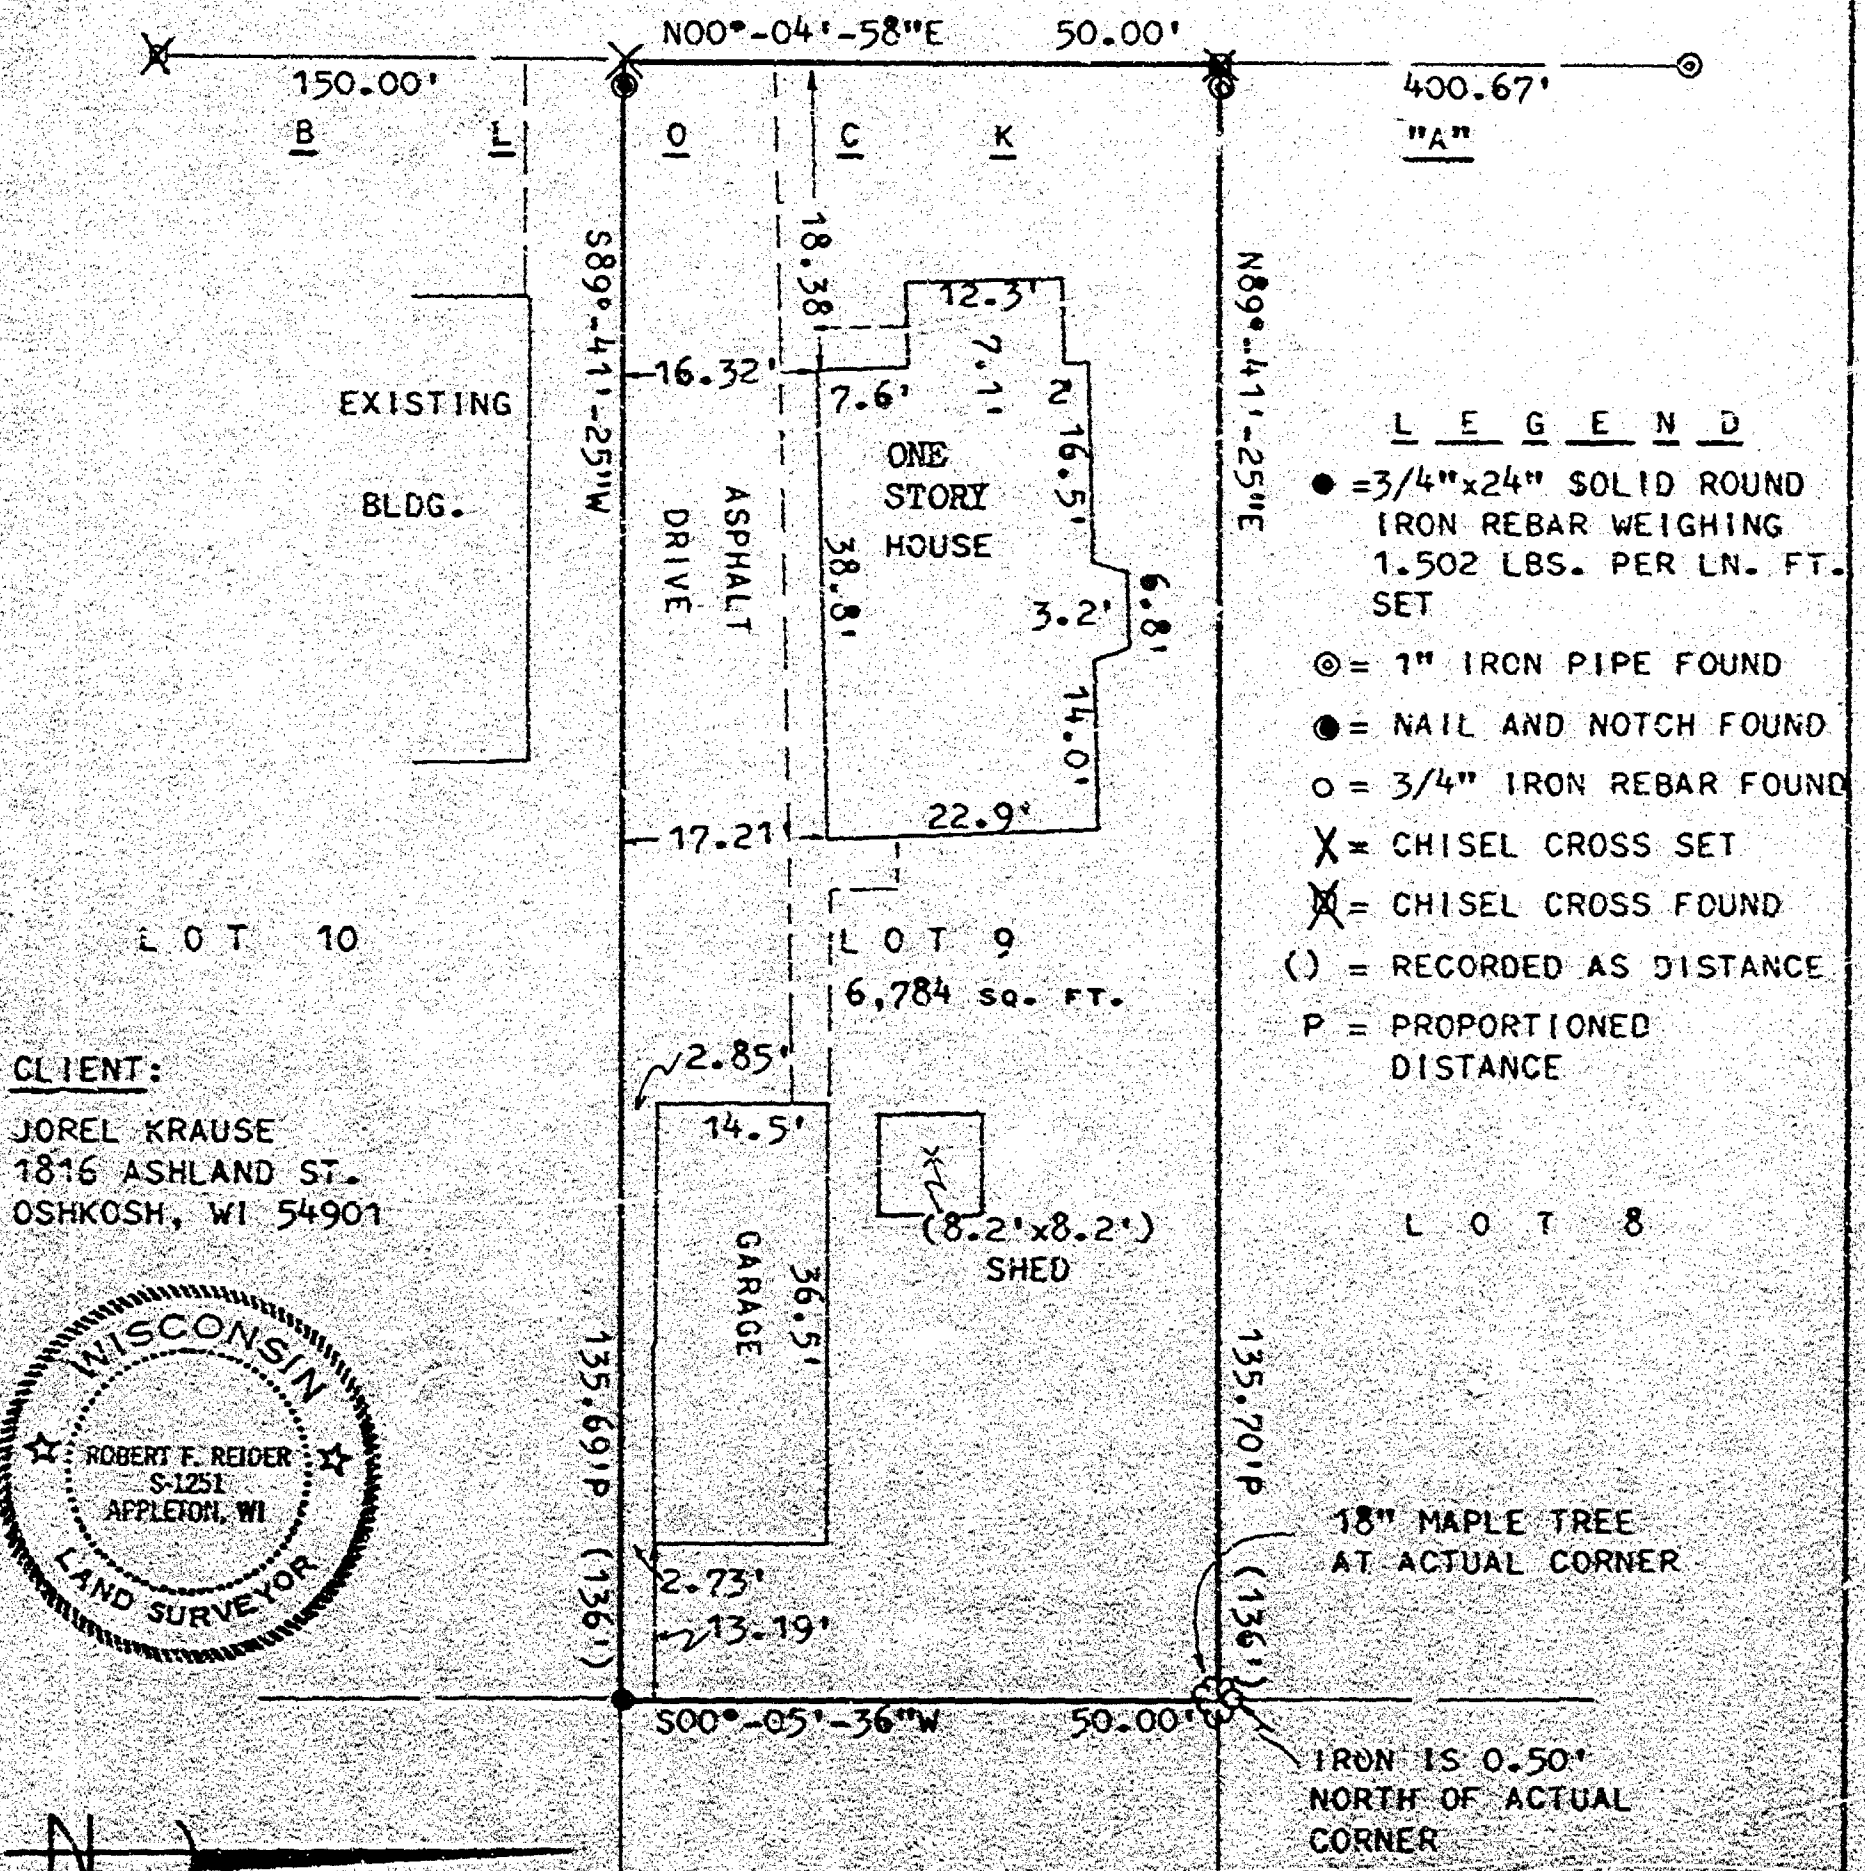

NORTH IS REFERENCED TO THE EAST
 RIGHT-OF-WAY LINE OF ASHLAND ST.
 AT BLOCK "A", HILTON AND GRUENEWALD'S
 ADDITION, CITY OF OSHKOSH, WINNEBAGO
 COUNTY, WISCONSIN, WHICH IS ASSUMED
 TO BEAR N00°-04'-58"E.

I HEREBY CERTIFY THAT I HAVE SURVEYED THE ABOVE DESCRIBED PROPERTY AS SHOWN
 ACCORDING TO THE OFFICIAL RECORDS AND THAT THIS PLAT OF SURVEY IS A CORRECT
 REPRESENTATION OF SAID SURVEY

Robert F. Reider
 ROBERT F. REIDER, RLS-1251

DATED



CAROW LAND SURVEYING CO., INC.

1837 W. WISCONSIN AVE. P.O. BOX 1207
 APPLETON, WISCONSIN 54912-1207
 PHONE 414-731-4100 FAX 731-5873

SCALE	1" = 20'
DRAWN BY	KV AC CEP
PROJECT NO.	A974-18