


Plat of Survey

LOT 5 OF LUEBKE PLAT IN
THE CITY OF OSHKOSH
SHOWING SOUTH LINE AS
RE-LOCATED.

C.S.M. 1455

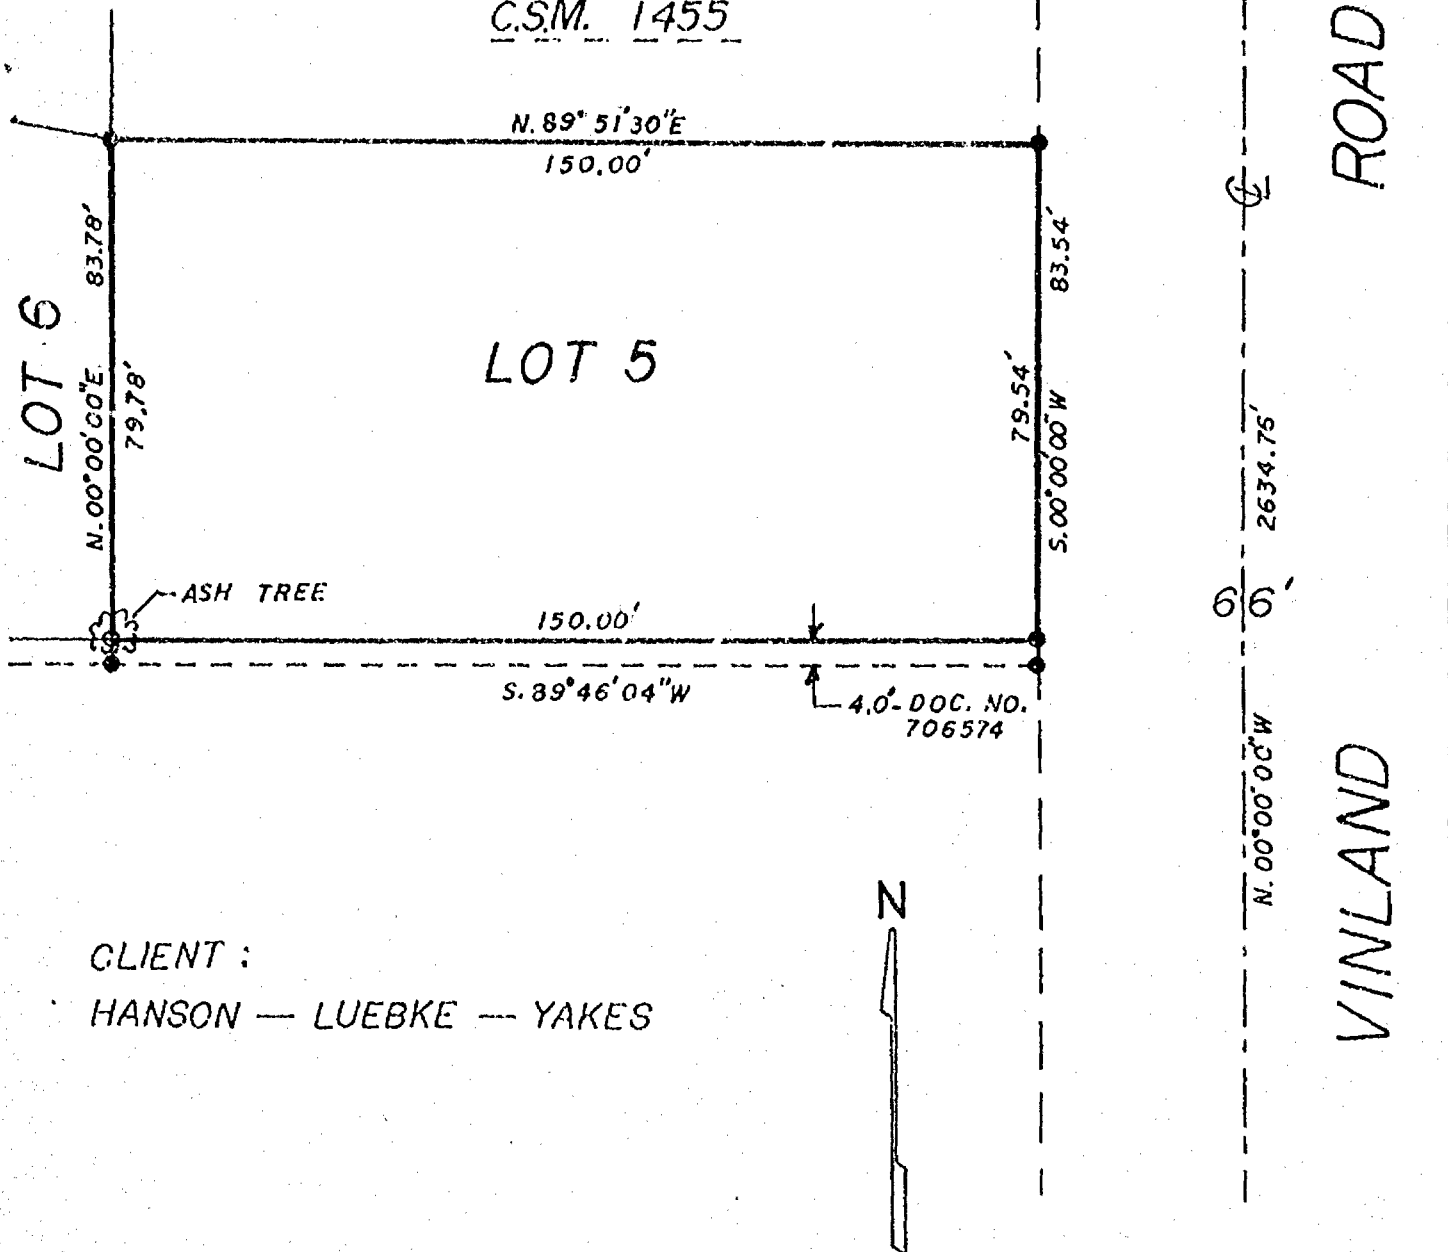

CLIENT :

HANSON — LUEBKE — YAKES



LEGEND

- = Existing monuments
- = 2" x 30" iron pipe set
- = 1" x 30" iron pipe set
- ⊙ = reference caps or RR spikes
- ⊙ = Bernitsen or Harrison monuments
- X-X = fence
- () = recorded as
- = stone monument



SURVEYORS CERTIFICATE

I, hereby certify that I have surveyed the property as shown, according to official records and that the plat above drawn is an accurate and correct representation of said survey. MAY 19, 1994

Calvin W. Hawksnorth

Wisconsin Registered Land Surveyor S-1290

Sayler
Survey, inc.

139A WEST MAIN, BOX 252,

WINNECONNE, WI 54986

SCALE 1 IN. = 30 FT.

PROJECT NO. S-002831

FIELD BOOK PLAT PAGE