


SOUTH MAIN STREET

EAST 10 TH AVENUE

EAST 11 TH AVENUE

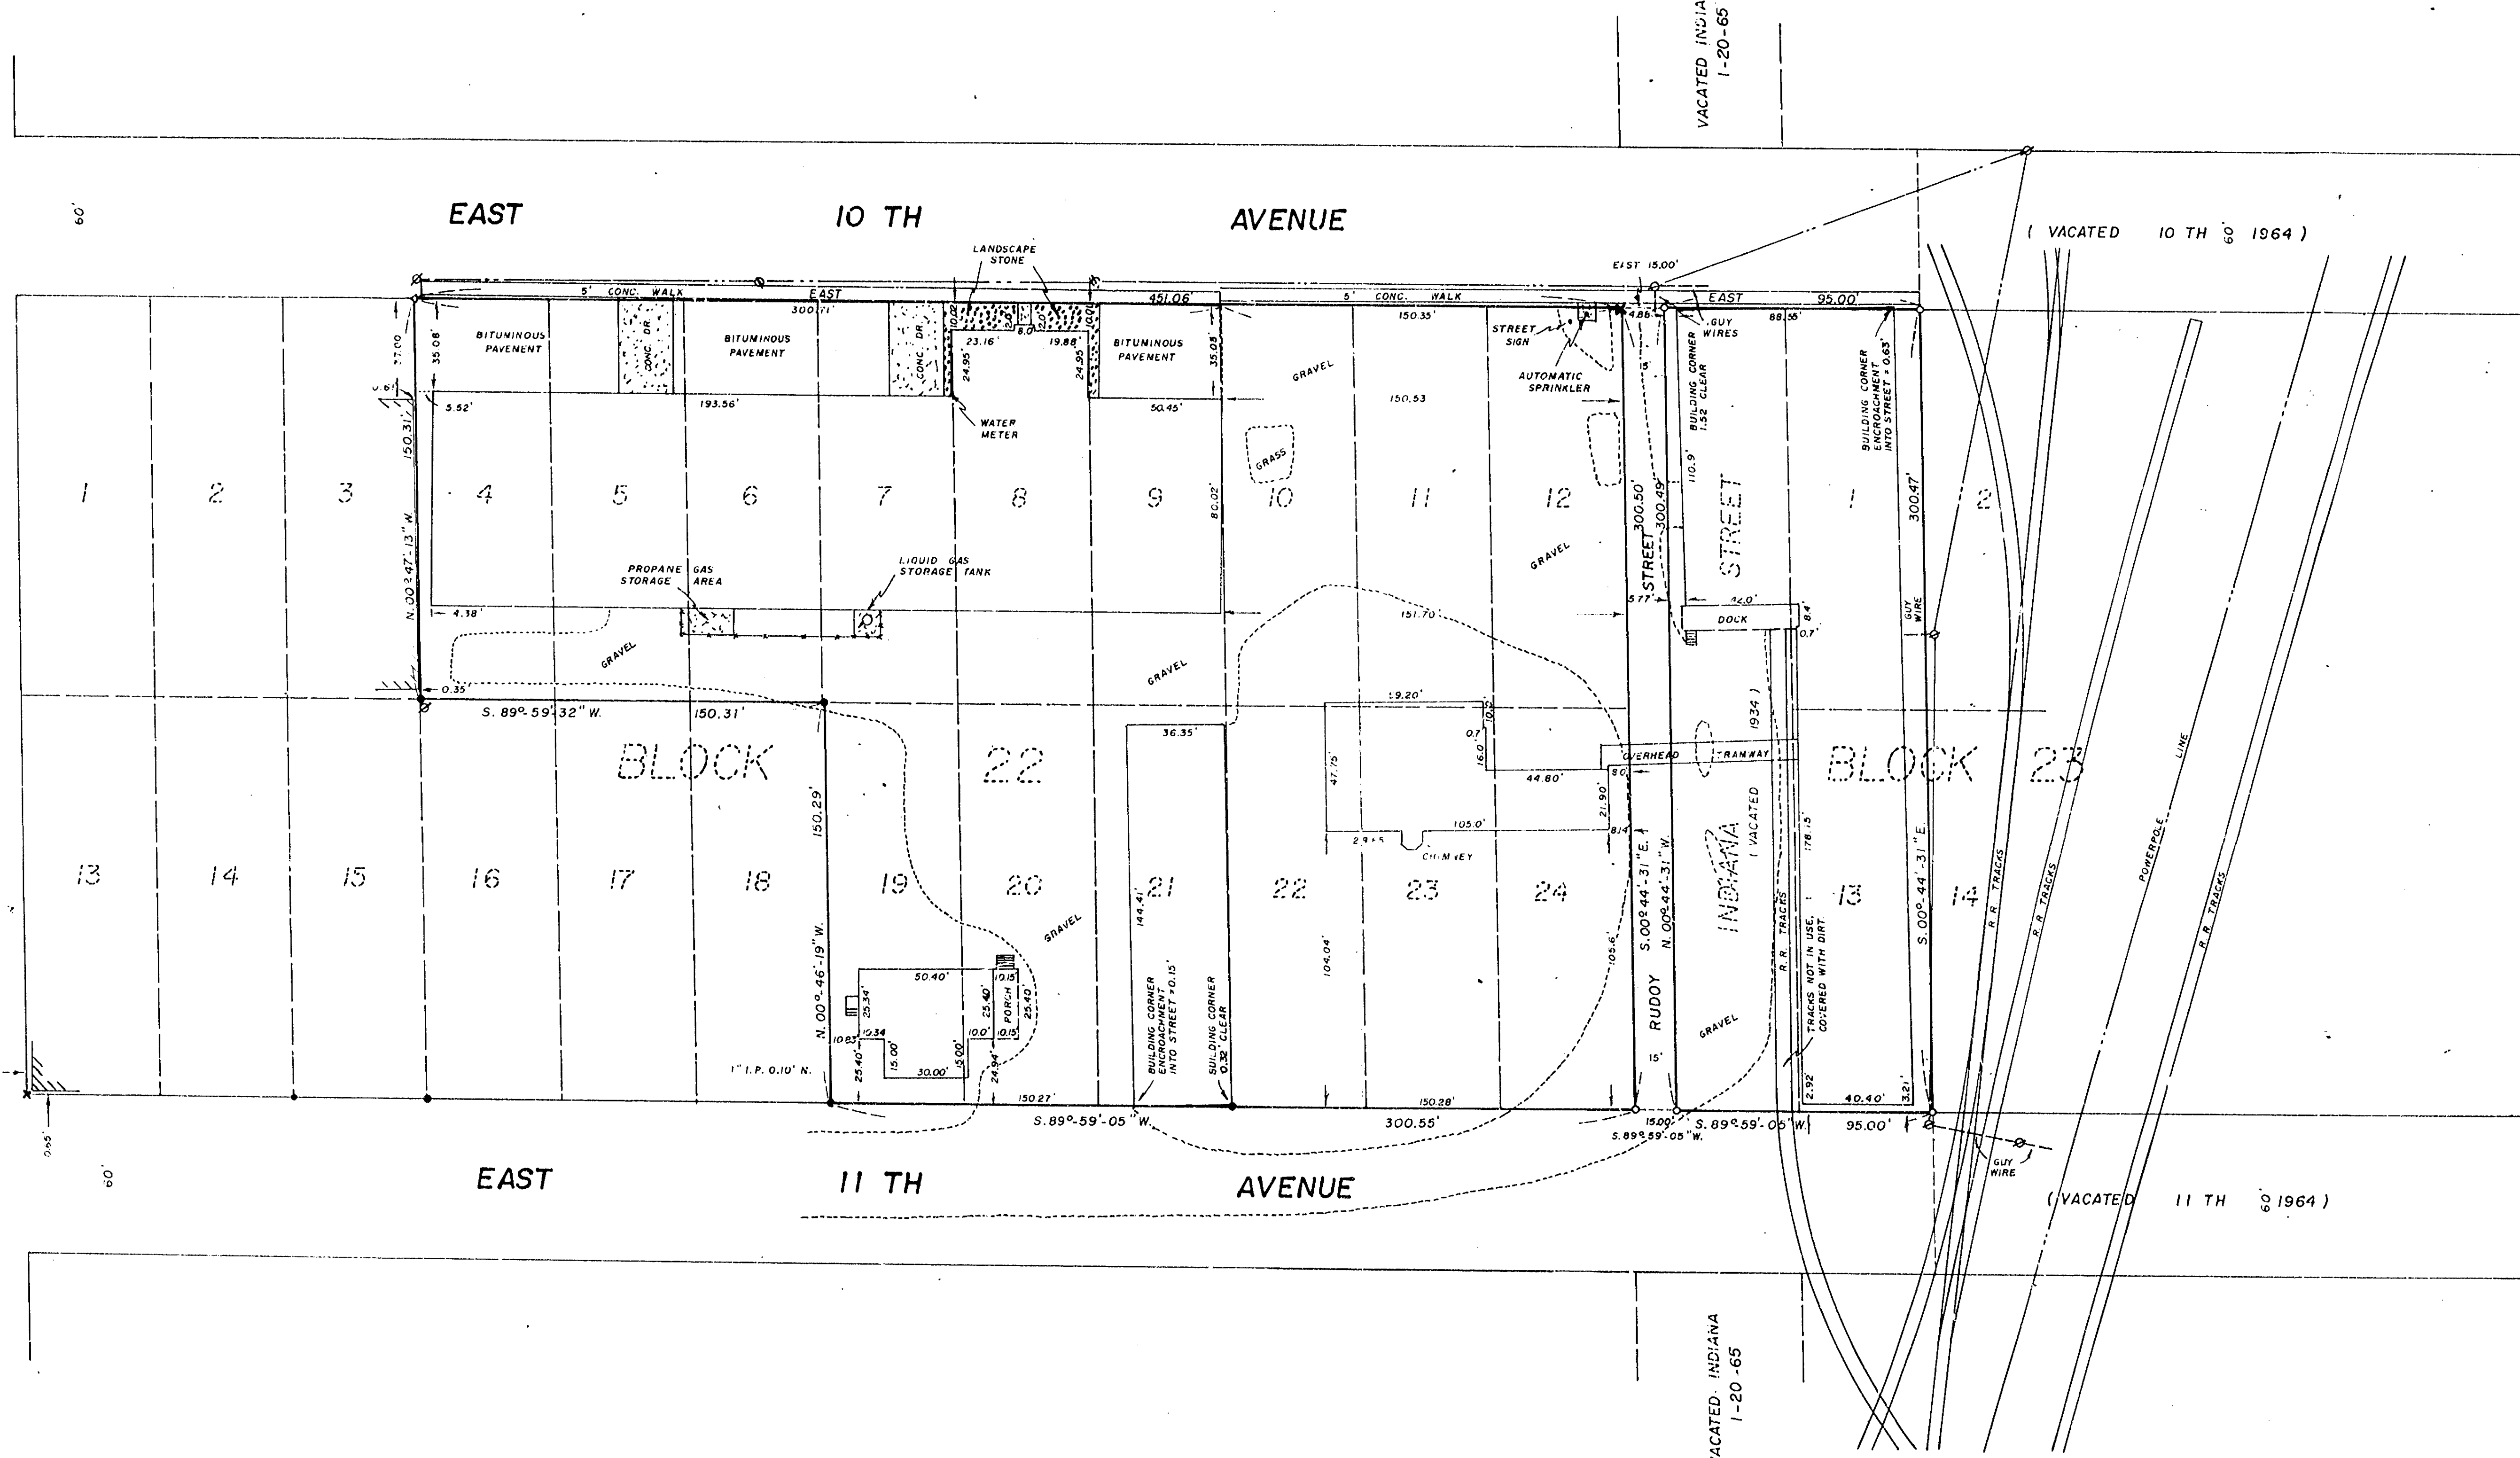


LEGEND
○ 1" IRON PIPE SET
● 1" IRON PIPE FOUND
● 1/2" IRON PIPE FOUND
X CHISELED CROSS SET
○ RAILROAD SPIKE SET
○ POWERPOLE
SCALE: 1" = 40'
ALL LOTS PLATTED AT
50' x 150'

I, RONALD A. DERCKS, WISCONSIN REGISTERED LAND SURVEYOR OF AERO-METRIC ENGINEERING, INC.,
CERTIFY THAT I HAVE SURVEYED THE ABOVE DESCRIBED PROPERTY AND THAT THE ABOVE MAP IS A
TRUE AND CORRECT REPRESENTATION THEREOF TO THE BEST OF MY KNOWLEDGE AND BELIEF.

DATED THIS 22ND DAY OF July, 1983

Ronald A. Dercks
WISCONSIN REGISTERED LAND SURVEYOR S-1615
RONALD A. DERCKS

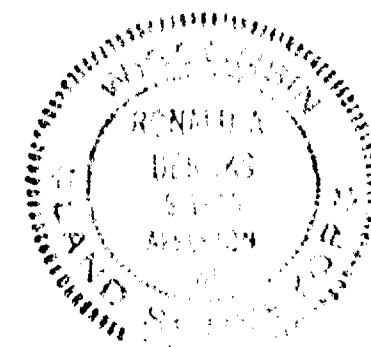

ALL BEARINGS REFERENCED TO THE SOUTH LINE OF EAST 10 TH
AVENUE, ADJACENT TO BLOCK 22.



CITY OF OSHKOSH

AERO-METRIC ENGINEERING, INC.
PHOTOGRAMMETRIC ENGINEERS
LAND SURVEYORS
OSHKOSH, WISCONSIN

SURVEY FOR BLOCK IRON
OF LOTS 4-12 AND 19-24 IN BLOCK 22, LOTS 1 AND 13 IN BLOCK 23, AND
THE VACATED EAST 45 FEET OF INDIANA STREET IN THE ORIGINAL THIRD
WARD, CITY OF OSHKOSH, WINNEBAGO COUNTY, WISCONSIN.

SHEET NO.
1 OF 1

FILE NO.
K-157

DATE	JULY 22, 1983
REVISIONS	
DRAWN BY	RONALD A. DERCKS
CHECKED BY	STEVEN T. CHRONIS
SCALE	1" = 40'
NOTED BY	70
PAGE	65-72