


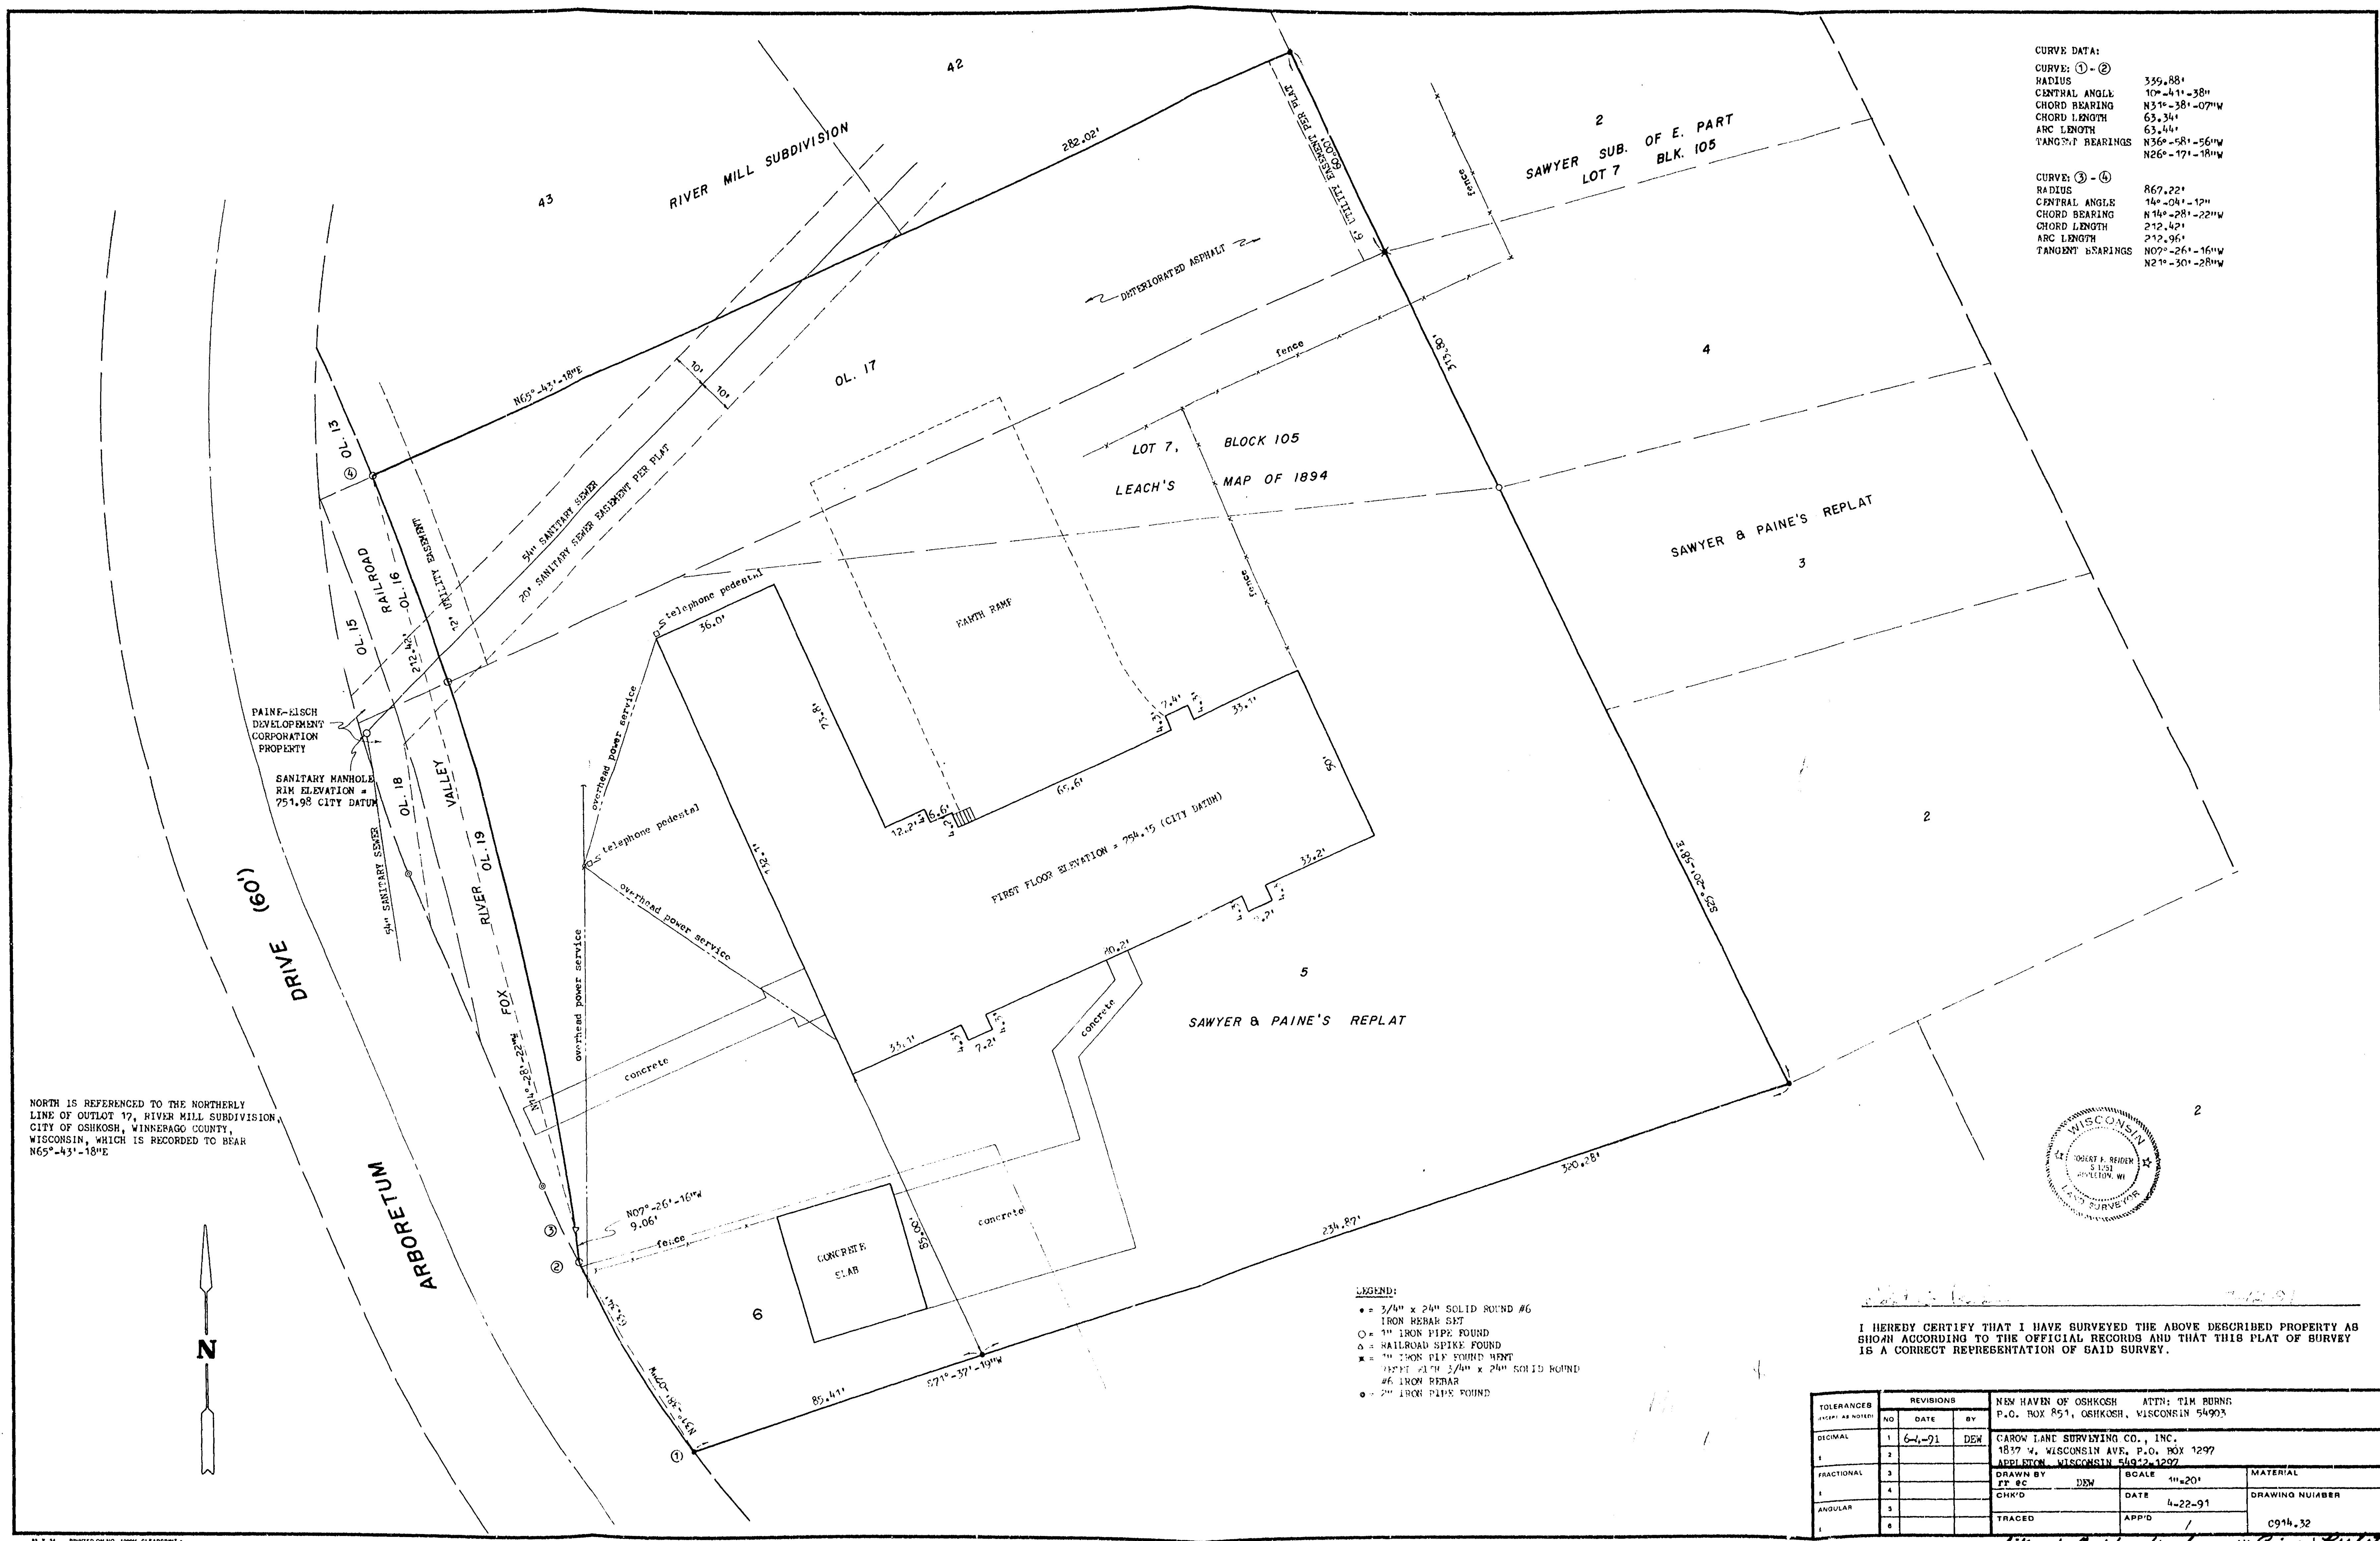

CURVE DATA:

CURVE: ① - ②

RADIUS	359.88'
CHORD LENGTH	63.34'
ARC LENGTH	63.44'
TANGENT BEARINGS	N 36° - 58' - 56" W N 26° - 17' - 18" W

CURVE: ③ - ④

RADIUS	867.22'
CENTRAL ANGLE	14° - 08' - 12"
CHORD BEARING	N 14° - 28' - 22" W
CHORD LENGTH	212.42'
ARC LENGTH	212.96'

A circular seal for the Wisconsin Land Surveyor. The outer ring contains the text "WISCONSIN" at the top and "LAND SURVEYOR" at the bottom, separated by two stars. The inner circle contains the text "ROBERT F. REIDER", "S 1251", and "APPLETON, WI".

I HEREBY CERTIFY THAT I HAVE SURVEYED THE ABOVE DESCRIBED PROPERTY AS SHOWN ACCORDING TO THE OFFICIAL RECORDS AND THAT THIS PLAT OF SURVEY IS A CORRECT REPRESENTATION OF SAID SURVEY.

TOLERANCES (UNLESS AS NOTED)	REVISONS			NEW HAVEN OF OSHKOSH ATTN: TIM BURNS P.O. BOX 851, OSHKOSH, WISCONSIN 54903		
	NO	DATE	BY			
F	2					
FRACTIONAL	3					
F	4					
	5					
ANGULAR	6					
