


Plat of Survey

ELEVATIONS ON LOTS 10 & 11 OF SCHAFER'S SUBD'N., CITY OF OSHKOSH, WINNEBAGO CO., WI.

CLIENT: MIKE FALLON
2336 S. MAIN
OSHKOSH, WI.
54901

B.M. - TOP OF STEM
A FIRE HYDRANT 732.42 EL.
(CITY DATUM)

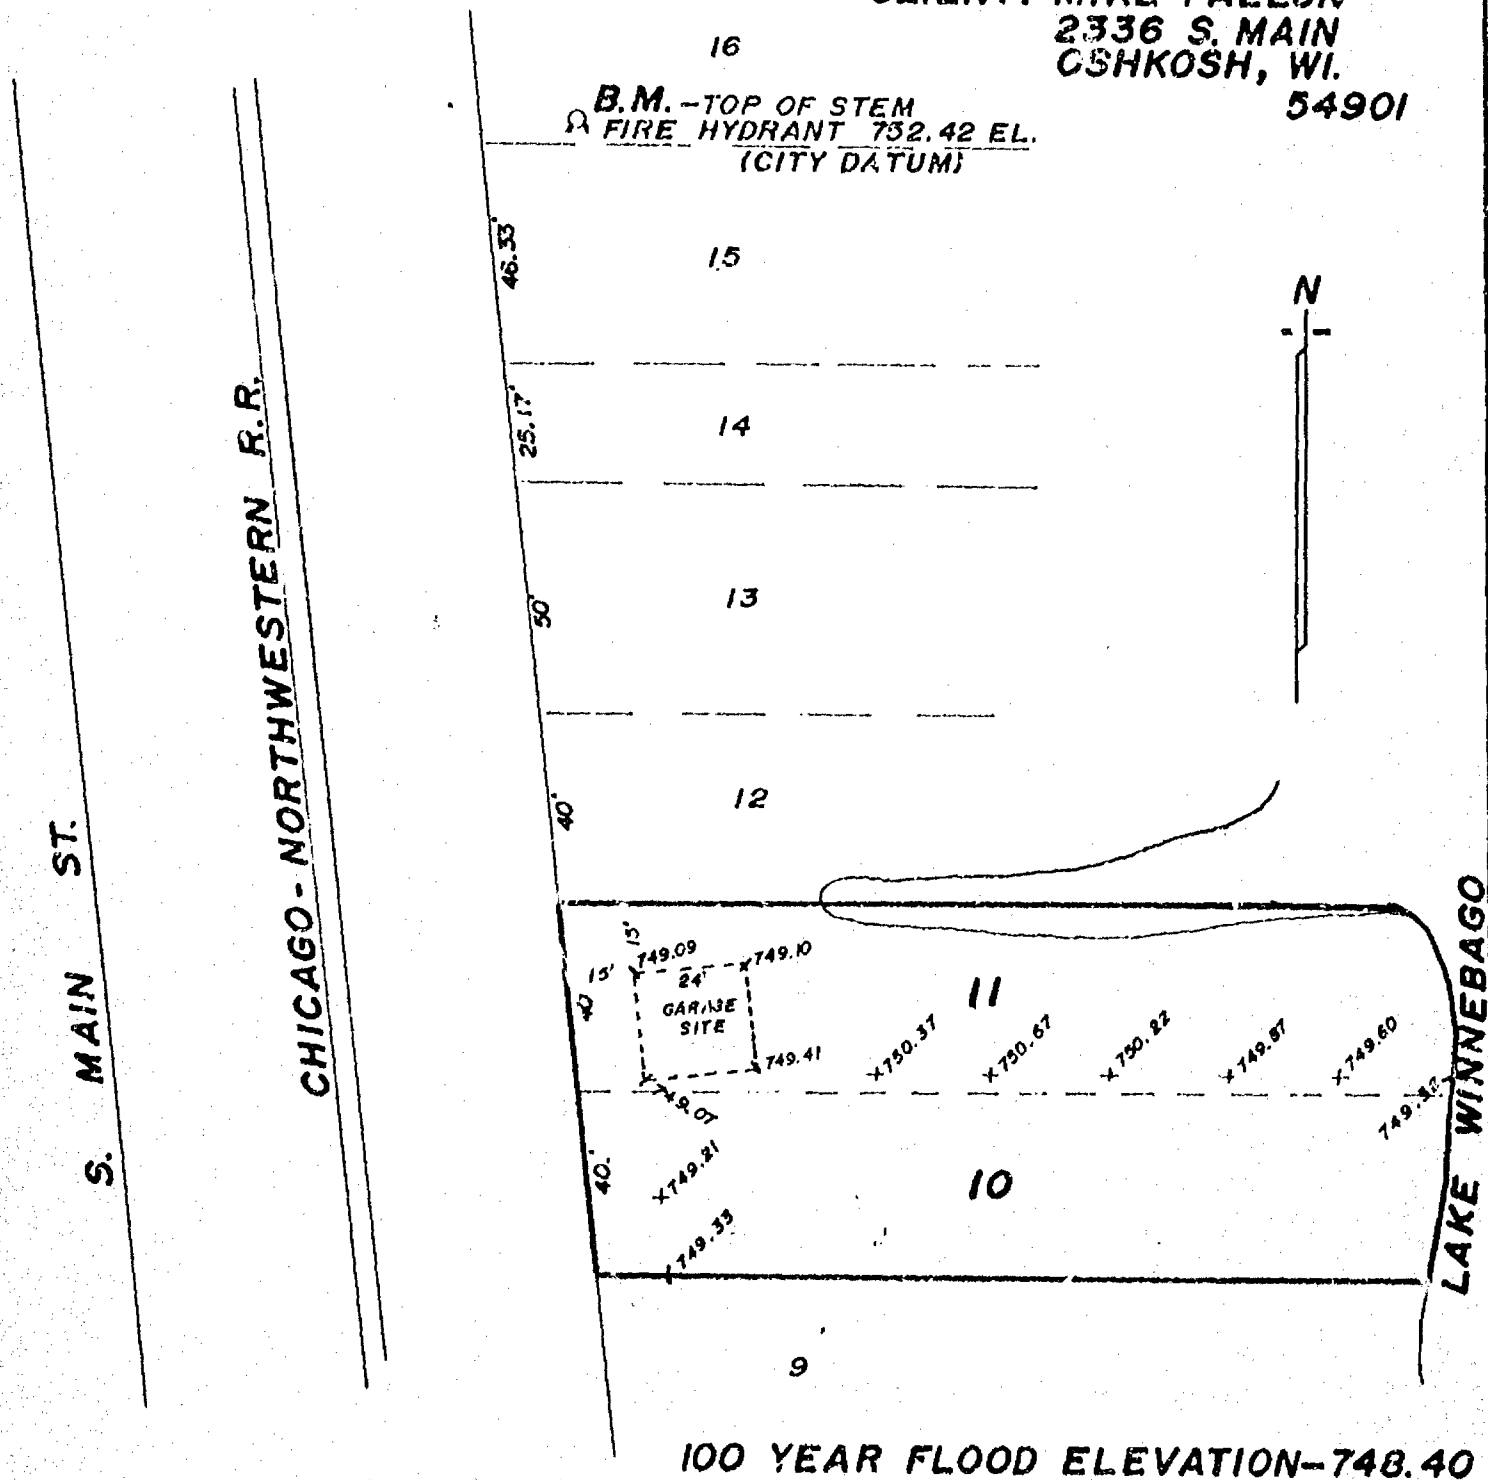

100 YEAR FLOOD ELEVATION-748.40

LEGEND

- = Existing monuments
- = 2" x 30" iron pipe set
- = 1" x 30" iron pipe set
- = reference caps or RR spikes
- ⊙ = Benken or Harrison monuments
- x-x = fence
- () = recorded as
- = stone monument



SURVEYORS CERTIFICATE

I, hereby certify that I have surveyed the property as shown, according to official records and that the plat above drawn is an accurate and correct representation of said survey. JULY 22, 1992

Calvin W. Hawksworth
Wisconsin Registered Land Surveyor S-1290

Sayler
Survey, Inc.

139A WEST MAIN, BOX 252, WINNECONNE, WI 54986

SCALE 1 IN. = 40 FT.
PROJECT NO. S-002550
FIELD BOOK EL. BK. PAGE