

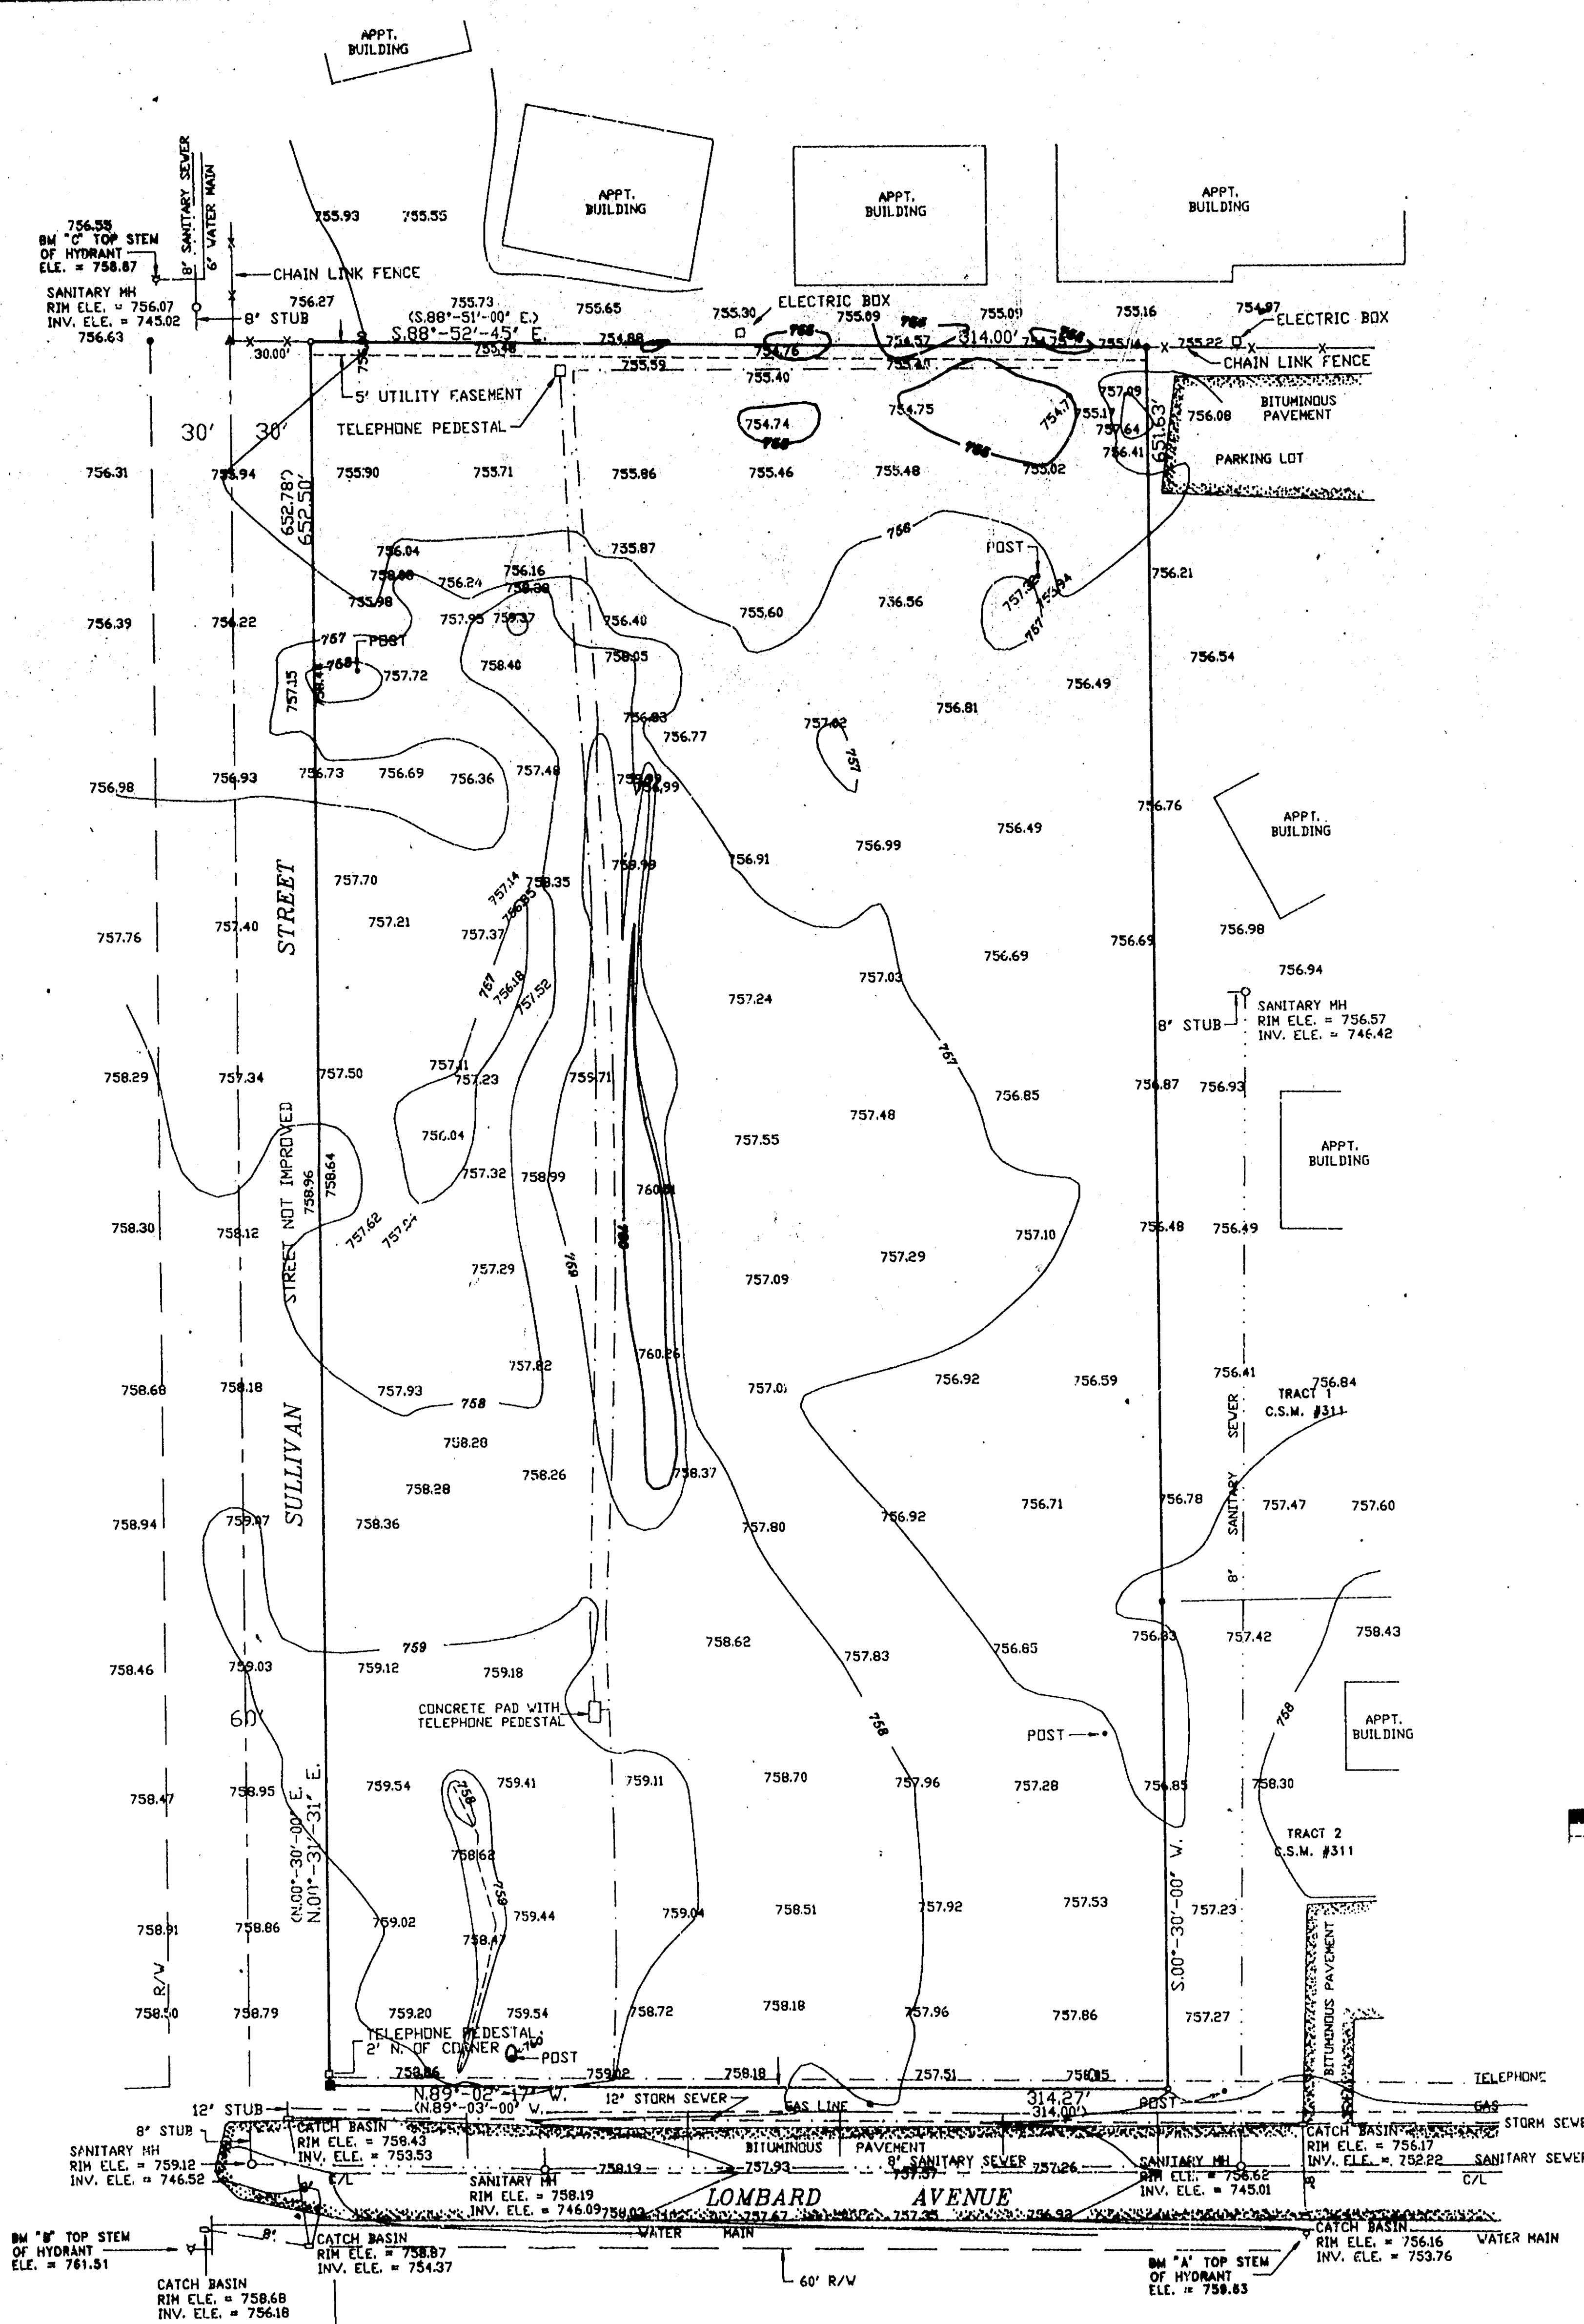


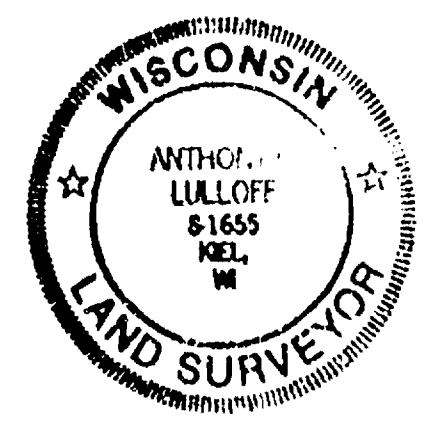

- * LEGEND *
- = 1" IRON PIPE SET
 - = 1" IRON PIPE FOUND
 - () = RECORDED INFORMATION
 - = 1" ROD FOUND
 - ⊥ = POWER POLE
 - ⊥ = POST
 - ▽ = HYDRANT
 - ▲ = 3/4" REBAR FOUND
 - = HAMMER
 - = CATCH BASIN

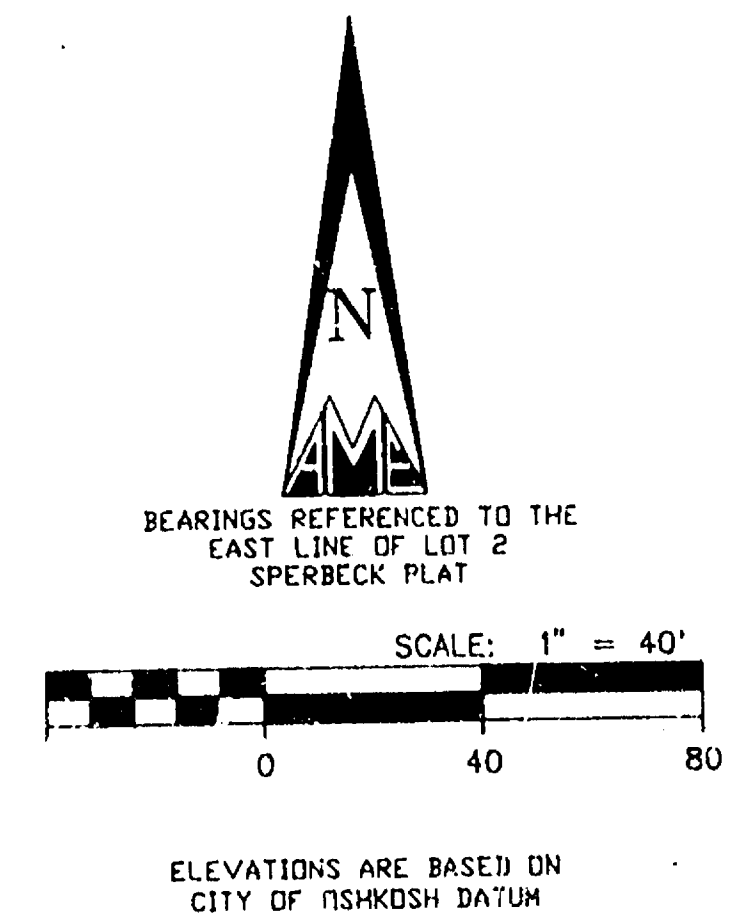

SURVEYOR'S CERTIFICATE

I, ANTHONY P. LULLOFF, WISCONSIN REGISTERED LAND SURVEYOR OF AERO-METRIC ENGINEERING, INC. CERTIFY THAT I HAVE SURVEYED THE PROPERTY DESCRIBED TO THE RIGHT AND THAT THE MAP SHOWN TO THE LEFT IS A TRUE AND CORRECT REPRESENTATION THEREOF TO THE BEST OF MY KNOWLEDGE AND BELIEF.

DATED THIS 8th DAY OF October, 1992

Anthony P. Lulloff
WISCONSIN REGISTERED LAND SURVEYOR, S-1655
ANTHONY P. LULLOFF

DATE : 10-08-92 SCALE : 1" = 40'

REVISIONS :

DRAWN BY : S.S. CHECKED BY :

DWG. FILE : GS-DEV

PROJECT NO. : 920912

NOTEBOOK : P-123 PAGE : 61-64

PROPERTY SURVEY AND TOPOGRAPHIC SURVEY FOR G & S DEVELOPMENT, INC.

OF THE WEST 314 FEET OF LOT 2 OF SPERBECK PLAT LOCATED IN THE NW 1/4 OF THE NW 1/4 OF SECTION 22, T18N., R18E., 16TH W. CO. OF OSHKOSH, WINNEBAGO COUNTY, WISCONSIN.

SHEET NO.

1 OF 1

FILE NO.

K-435

CITY OF OSHKOSH Sec 22 T18 R16