


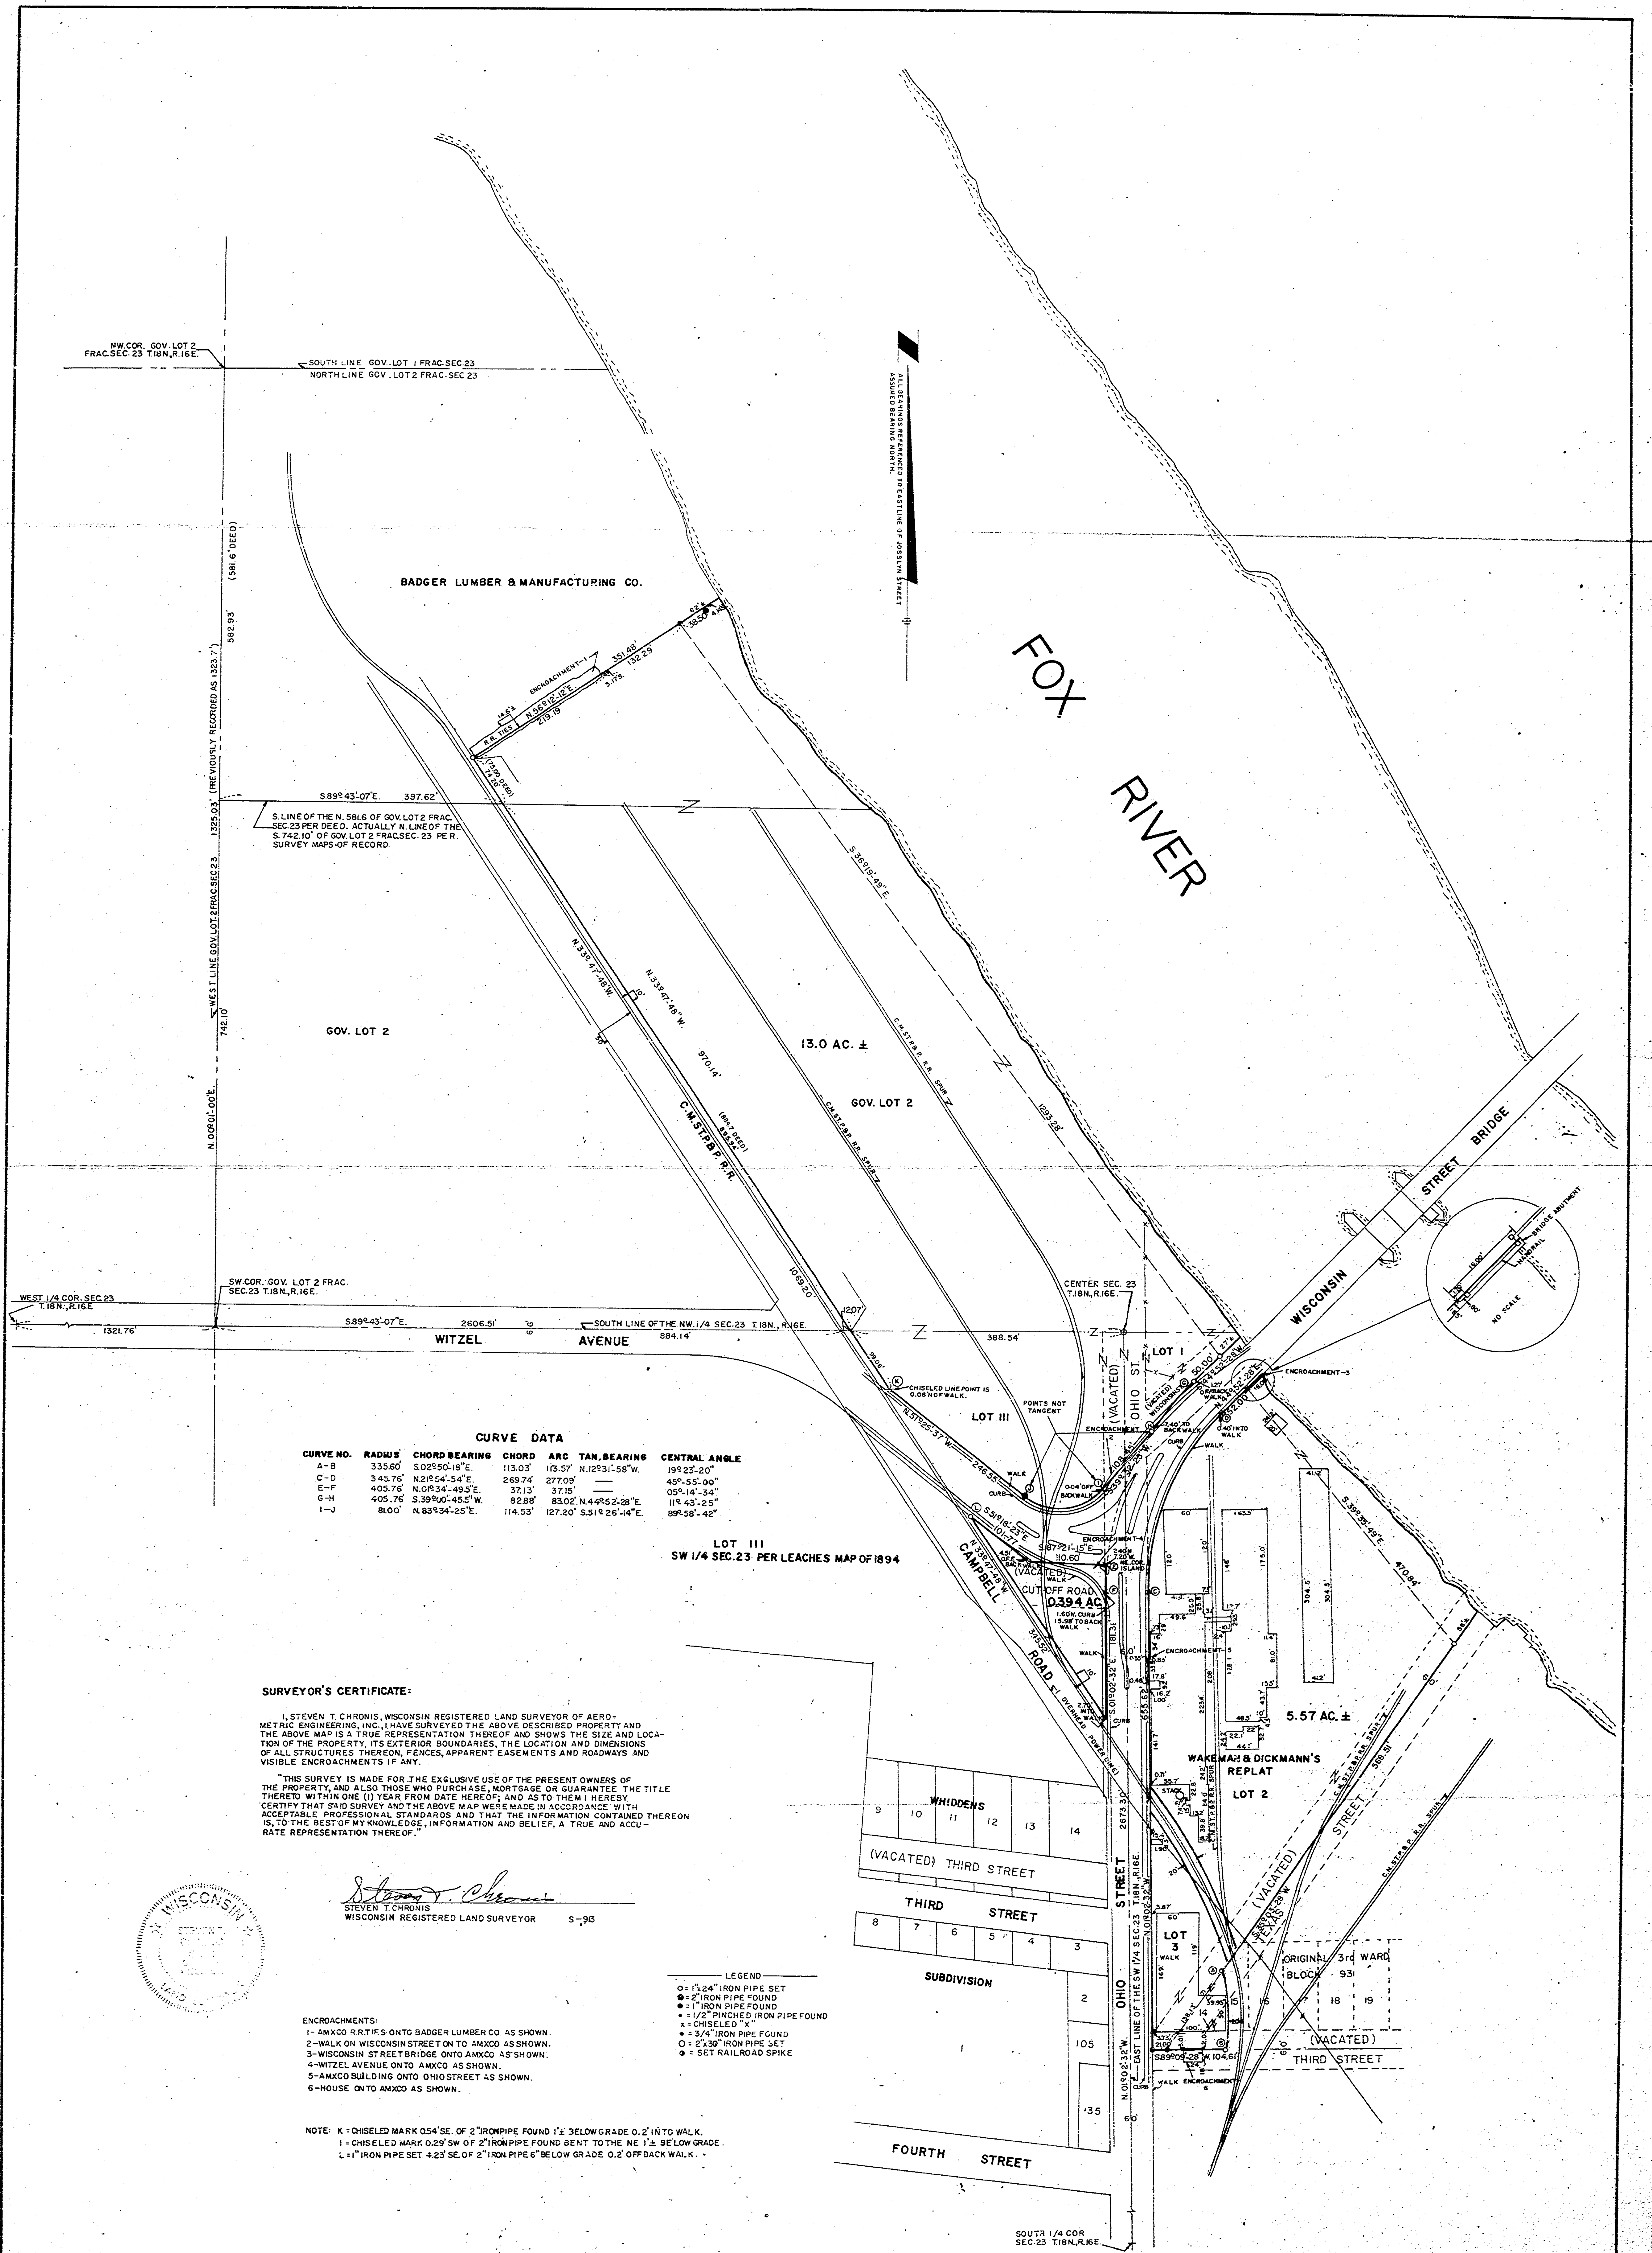

CURVE DATA


CURVE NO.	RADIUS	CHORD BEARING	CHORD	ARC	TAN. BEARING	CENTRAL ANGLE
A-B	335.60	S02°50'-18"E	113.03'	173.57'	N12°31'-58"W	19°23'-20"
C-D	345.76	N2°44'-54"E	269.74'	277.09'	—	45°-55'-00"
E-F	405.76	N03°34'-49"E	37.13'	37.15'	—	03°-14'-24"
G-H	405.76	S39°00'-45"W	82.88'	83.02'	N44°52'-28"E	11°-43'-25"
I-J	810.0'	N83°34'-25"E	114.53'	127.20'	S51°26'-14"E	89°-58'-42"

SURVEYOR'S CERTIFICATE:

I, STEVEN T. CHRONIS, WISCONSIN REGISTERED LAND SURVEYOR OF AERO-METRIC ENGINEERING, INC., HAVE SURVEYED THE ABOVE DESCRIBED PROPERTY AND THE ABOVE MAP IS A TRUE REPRESENTATION THEREOF AND SHOWS THE SIZE AND LOCATION OF THE PROPERTY, ITS EXTERIOR BOUNDARIES, THE LOCATION AND DIMENSIONS OF ALL STRUCTURES THEREON, FENCES, APPARENT EASEMENTS AND ROADWAYS AND VISIBLE ENCROACHMENTS IF ANY.

"THIS SURVEY IS MADE FOR THE EXCLUSIVE USE OF THE PRESENT OWNERS OF THE PROPERTY, AND ALSO THOSE WHO PURCHASE, MORTGAGE OR GUARANTEE THE TITLE THEREOF WITHIN ONE (1) YEAR FROM DATE HEREOF, AND AS TO THEM I HEREBY CERTIFY THAT SAID SURVEY AND THE ABOVE MAP WERE MADE IN ACCORDANCE WITH ACCEPTABLE PROFESSIONAL STANDARDS AND THAT THE INFORMATION CONTAINED THEREON IS, TO THE BEST OF MY KNOWLEDGE, INFORMATION AND BELIEF, A TRUE AND ACCURATE REPRESENTATION THEREOF."

Steven T. Chronis
STEVEN T. CHRONIS
WISCONSIN REGISTERED LAND SURVEYOR S-93

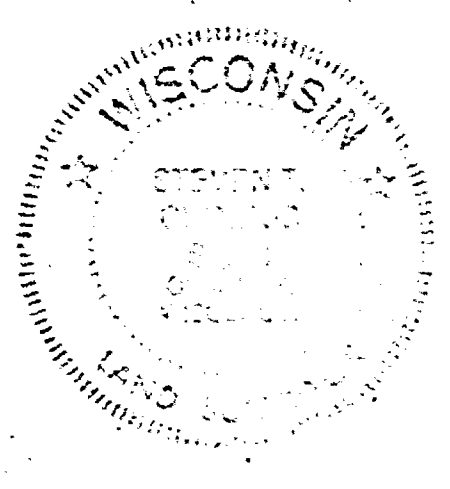

- ENCROACHMENTS:
- 1- AMXCO R.R.T.F.S. ONTO BADGER LUMBER CO. AS SHOWN.
 - 2- WALK ON WISCONSIN STREET ON TO AMXCO AS SHOWN.
 - 3- WISCONSIN STREET BRIDGE ONTO AMXCO AS SHOWN.
 - 4- WITZEL AVENUE ONTO AMXCO AS SHOWN.
 - 5- AMXCO BUILDING ONTO OHIO STREET AS SHOWN.
 - 6- HOUSE ONTO AMXCO AS SHOWN.

NOTE: K = CHISELED MARK 0.54" SE. OF 2" IRON PIPE FOUND 1' ± BELOW GRADE 0.2' INTO WALK.
I = CHISELED MARK 0.29" SW. OF 2" IRON PIPE FOUND BENT TO THE NE. 1' ± BELOW GRADE.
L = 1" IRON PIPE SET 4.23' SE. OF 2" IRON PIPE 6" BELOW GRADE 0.2' OFF BACK WALK.

- LEGEND
- = 1/2" 24" IRON PIPE SET
 - = 2" IRON PIPE FOUND
 - = 1" IRON PIPE FOUND
 - = 1/2" PINCHED IRON PIPE FOUND
 - = CHISELED "X"
 - = 3/4" IRON PIPE FOUND
 - = 2" 30" IRON PIPE SET
 - = SET RAILROAD SPIKE

SURVEY OF AMXCO INC. PROPERTY

A PART OF SECTION 23 T.18N., R.16 E. IN
CITY OF OSHKOSH, WINNEBAGO COUNTY,
WISCONSIN

AERO-METRIC ENGINEERING, INC.
PHOTOGRAMMETRIC ENGINEERS
LAND SURVEYORS
OSHKOSH, WISCONSIN



DATE	JAN. 15, 1976
REVISIONS	
DRAWN BY	J.C. COX
CHECKED BY	S.T. CHRONIS
SCALE	1" = 100'