



SURVEY DATED 10/29/1988



- -IRON PIPE, FOUND
- -WINNEBAGO COUNTY BERNTSEN MONUMENT, FOUND AS PART OF CERTIFIED SURVEY MAP 682 (NOT THIS SURVEY)
- -3/4" X 24" IRON REINF. BAR WEIGHING 1.802 LBS./FT., SET
- () - PLATTED OR RECORDED MEASUREMENTS WHERE DIFFERENT FROM OBSERVED.

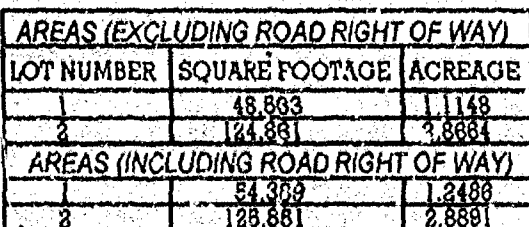


TELEPHONE (920) 238-0278

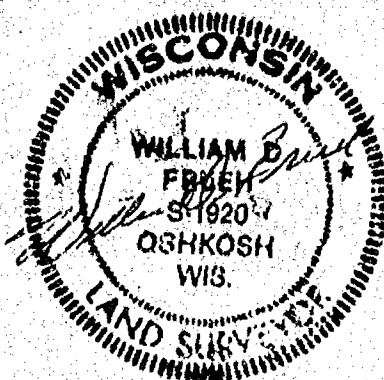


SURVEY FOR JAMES B. and AMY K. FIELDER

SURVEY DATED 10/29/1998

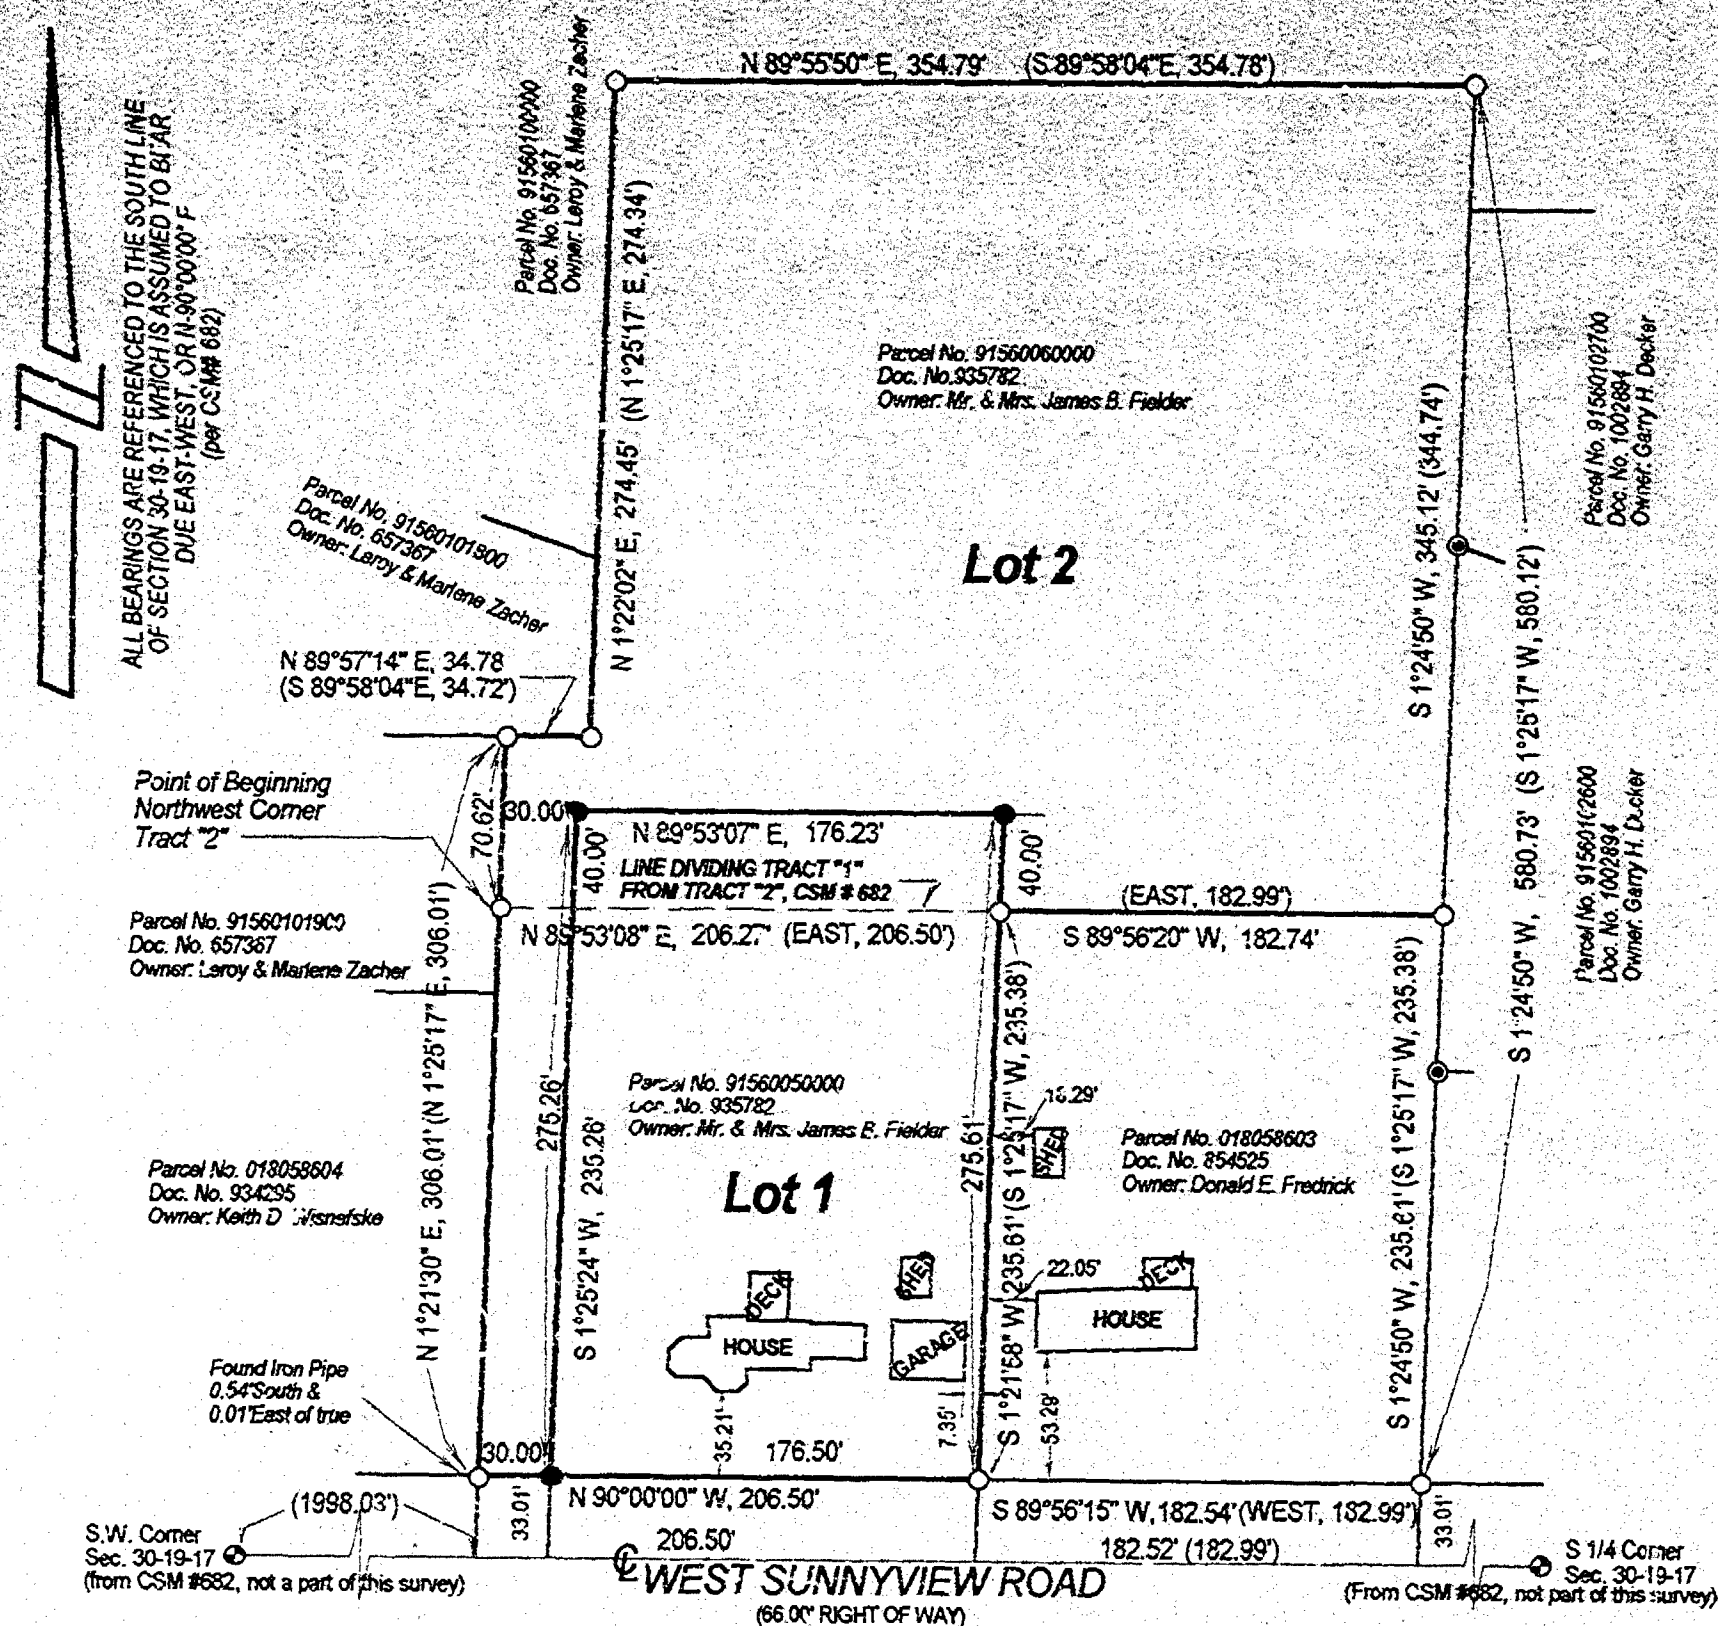


AREAS (EXCLUDING ROAD RIGHT OF WAY)		
LOT NUMBER	SQUARE FOOTAGE	ACREAGE
1	48,563	1.1148
2	124,861	2.8664
AREAS (INCLUDING ROAD RIGHT OF WAY)		
1	54,389	1.2486
2	125,851	2.8891

- -IRON PIPE, FOUND
- ⊕ -WINNEBAGO COUNTY BERNISEN MONUMENT, FOUND AS PART OF CERTIFIED SURVEY MAP 682 (NOT THIS SURVEY)
- -3/4" X 24" IRON REINF. BAR WEIGHING 1.502 LBS./FT., SET
- () - PLATTED OR RECORDED MEASUREMENTS WHERE DIFFERENT FROM OBSERVED.

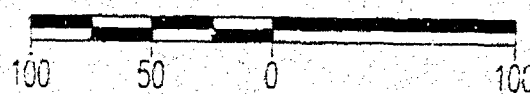

SCALE 1" = 100'

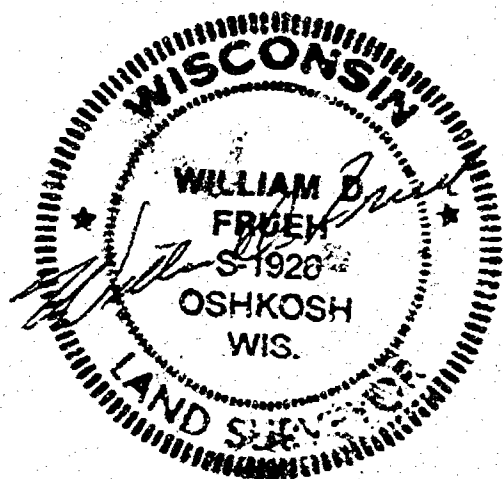

FRUEN CONSULTING SERVICES, LLC

P. O. Box 282, Oshkosh Wisconsin 54902

TELEPHONE (920) 235-0279

OSHKOSH
WIS.
LAND


















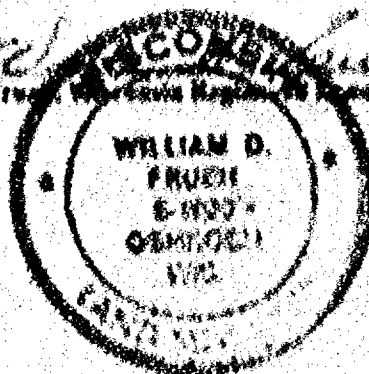







 








FROM CONSULTING SERVICES, LLC


P.O. Box 242, Oshkosh, Wisconsin 54901

TELEPHONE 921 118-4411

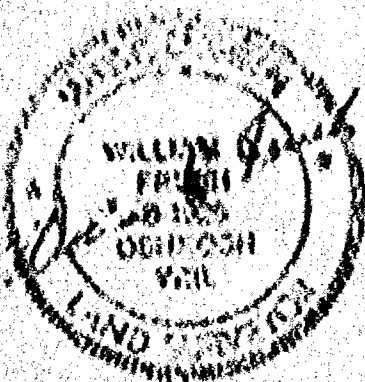

SURVEY FOR JAMES B. and AMY K. FIELDER


SURVEY DATED 10/24/95

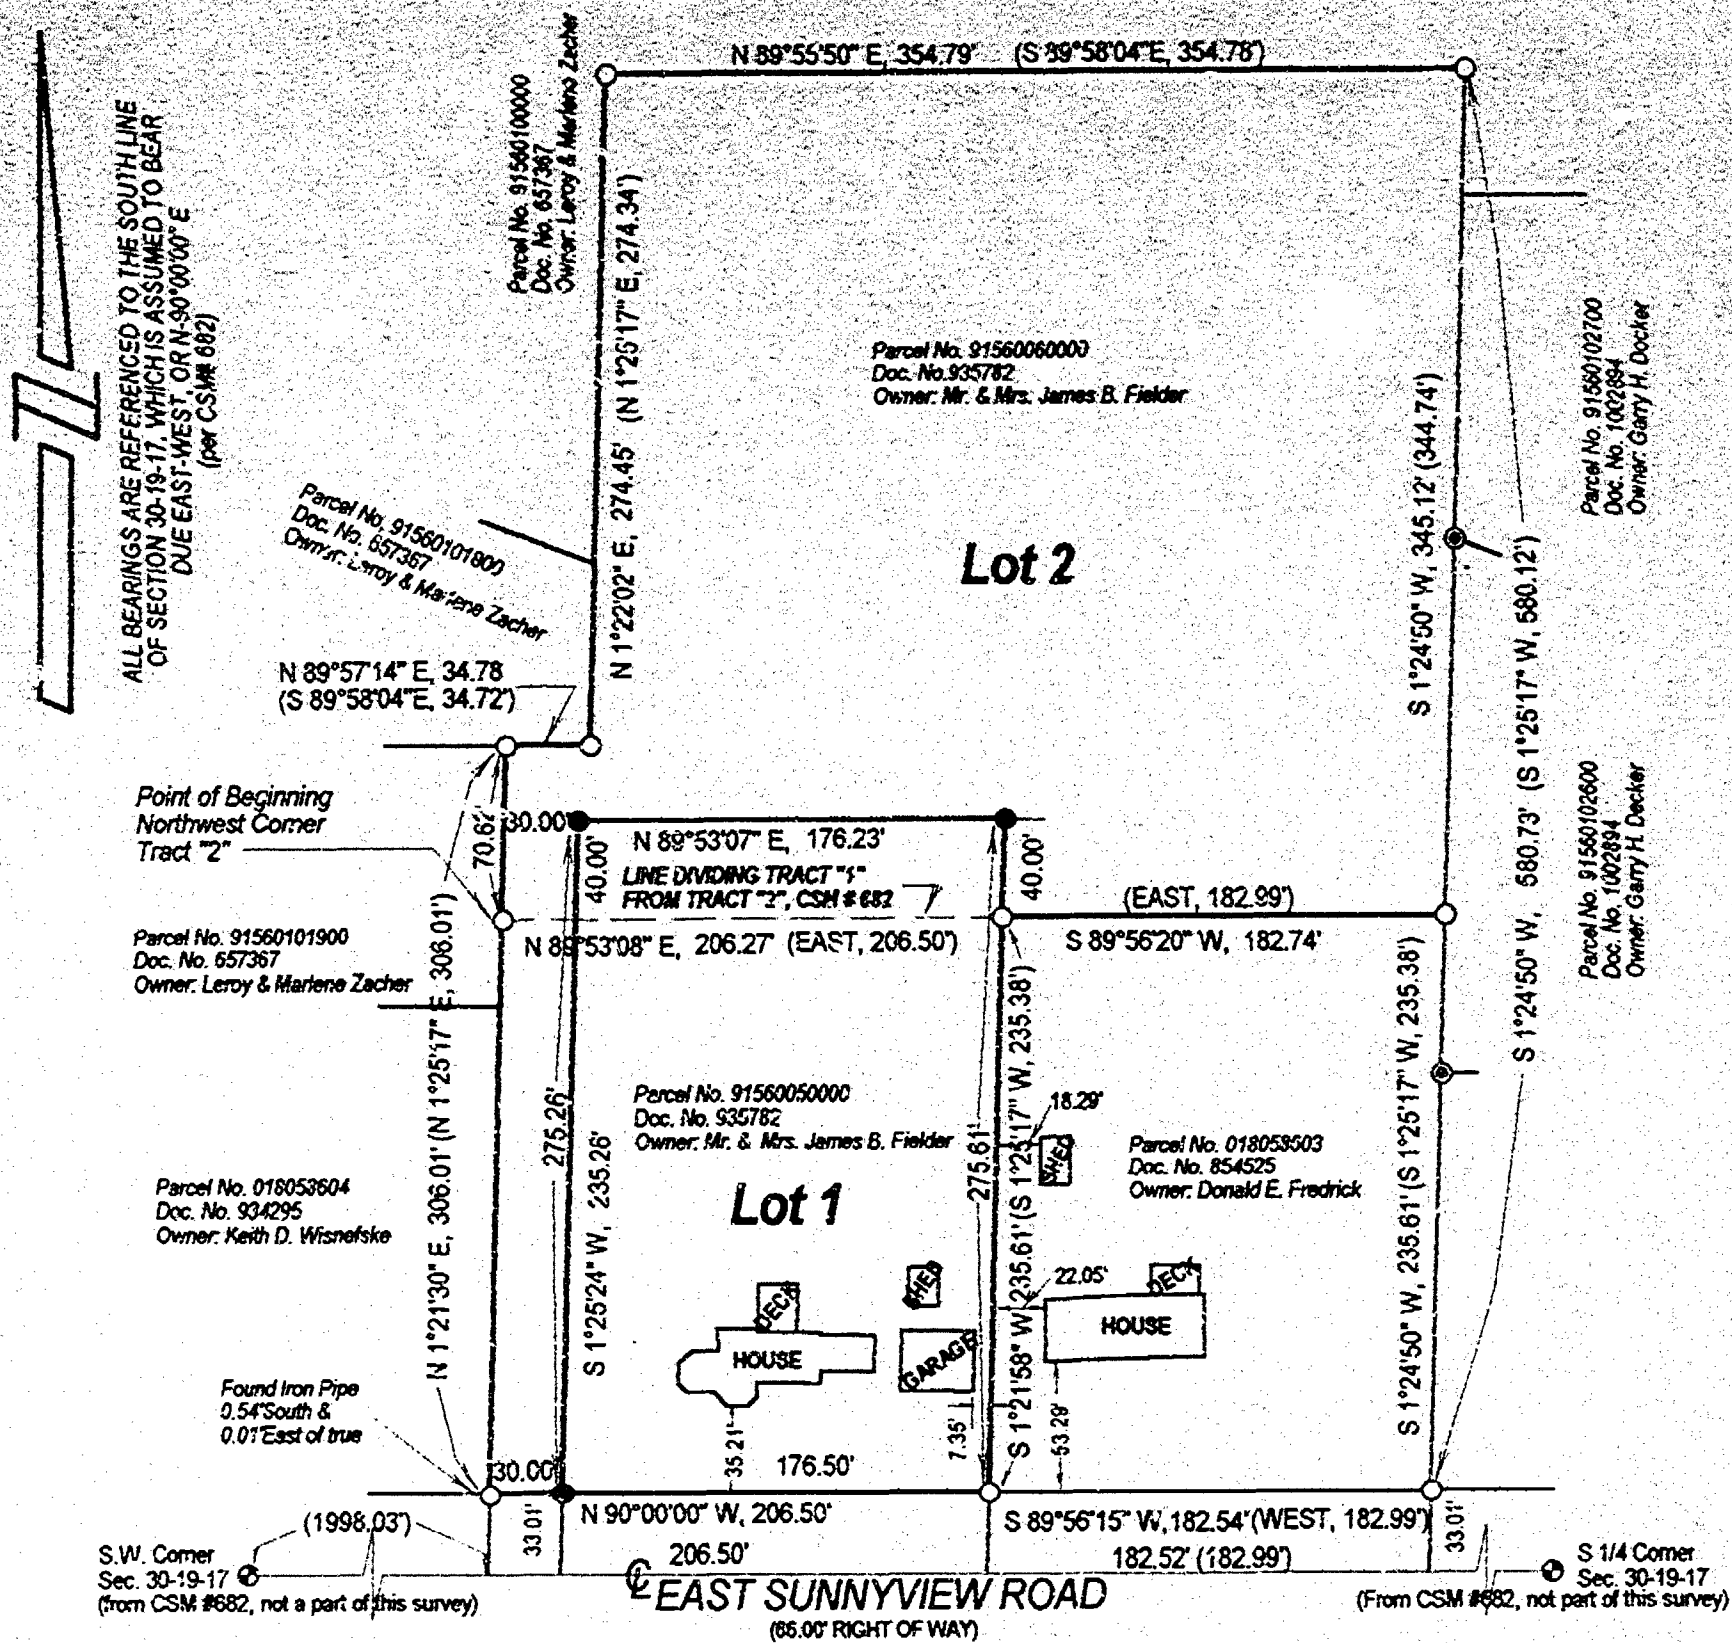

AREAS (EXCLUDING ROAD RIGHT OF WAY)		
LOT NUMBER	SQUARE FOOTAGE	ACREAGE
1	49,563	1.1148
2	124,361	2.8664
AREAS (INCLUDING ROAD RIGHT OF WAY)		
1	54,389	1.2486
2	125,851	2.8391

LEGEND


- -IRON PIPE, FOUND
- -WINNEBAGO COUNTY BERNTSEN MONUMENT, FOUND
AS PART OF CERTIFIED SURVEY MAP 682 (NOT THIS SURVEY)
- -3/4" X 24" IRON REINF. BAR
WEIGHING 1.502 LBS./FT., SET
- () - PLATTED OR RECORDED MEASUREMENTS
WHERE DIFFERENT FROM OBSERVED.

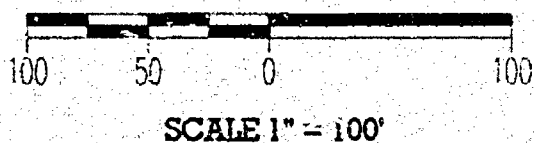

FRUEH CONSULTING SERVICES, LLC

P. O. Box 282, Oshkosh Wisconsin 54902

TELEPHONE (A20) 235-0872

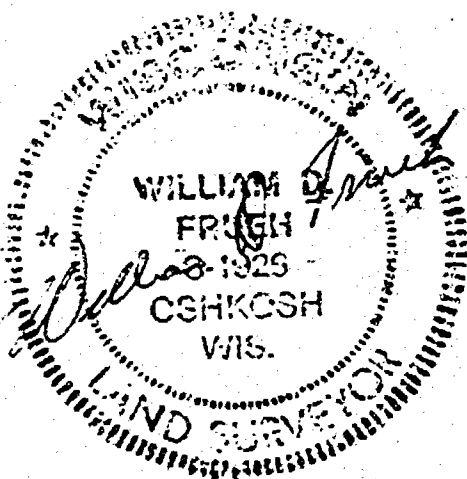

Stock No. 26273

Page 2 of 3

CERTIFIED SURVEY MAP NO. 4117

BEING A SUBDIVISION OF PART OF TRACT "1" AND ALL OF TRACT "2", C.S.M. # 682, ALL LYING WITHIN THE SOUTHEAST QUARTER, SOUTHWEST QUARTER OF SECTION 30, TOWNSHIP 19 NORTH, RANGE 17 EAST, CITY OF OSHKOSH, WINNEBAGO COUNTY, WISCONSIN.

SURVEYOR'S CERTIFICATE
STATE OF WISCONSIN)
:SS
WINNEBAGO COUNTY)

I, WILLIAM D. FRUEH, Wisconsin Registered Land Surveyor do hereby certify:

That I have surveyed, divided and mapped a parcel encompassing part of Tract "1" and all of Tract "2", Certified Survey Map Number 682, all lying within the Southeast Quarter, Southwest Quarter of Section 30, Township 19 North, Range 17 East, City of Oshkosh, Winnebago County, Wisconsin, which is bounded and described as follows:

Parcel 1

A part of Tract "1" of Certified Survey Map No. 682, filed in the office of the Register of Deeds for Winnebago County, Wisconsin in Volume 1 of Certified Survey Maps, on Page 682, as Document No. 542304 and being located in the Southeast 1/4 of the Southwest 1/4 of Section Thirty (30), Township Nineteen (19) North, Range Seventeen (17) East, City of Oshkosh, Winnebago County, Wisconsin and being described by: Commencing at the Northwest corner of Tract "2" of said Certified Survey Map No. 682 and being the true point of beginning, running thence East 189.49 feet, thence N 01°25'17" E, 344.74 feet, thence N 89°38'04" W, 354.78 feet, thence S 01°25'17" W, 274.34 feet, thence N 89°38'04" W, 14.72 feet, thence S 01°25'17" W, 70.62 feet to the true point of beginning.

Parcel 2

Tract Two (2), of Certified Survey Map No. 682, filed in the office of the Register of Deeds for Winnebago County, Wisconsin in Volume 1 of Certified Survey Maps on Page 682, as Document No. 542304, being a part of the Southeast 1/4 of the Southwest 1/4 of Fractional Section Thirty (30), Township Nineteen (19) North, Range Seventeen (17) East, City of Oshkosh, Winnebago County, Wisconsin.

SAID PARCEL IS SUBJECT TO ALL EXISTING EASEMENTS AND RESTRICTIONS OF RECORD.

THAT I have made this survey by the direction of James B. and Amy K. Fielder, owners of said land.

THAT such map is a correct representation of all the exterior boundaries of the land surveyed and the land division thereof made.


This C.S.M. is contained wholly within the property described in the following recorded instrument: Document Number 935782. The Parcel Numbers are 91560060000 and 91560050000.

THAT I have fully complied with the provisions of Chapter 236 of the Wisconsin Statutes and the Land Subdivision Ordinance of the City of Oshkosh.

Date

10/29/1998

William D. Frueh, Registered Land Surveyor S-1926

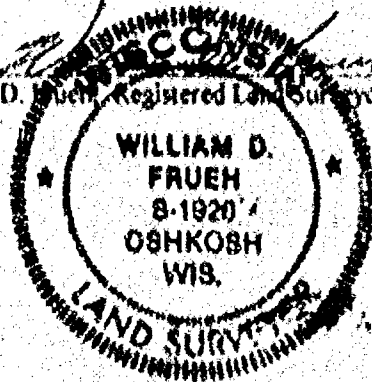

Stock No. 26273

Page 3 of 3

CERTIFIED SURVEY MAP NO. 4117

BEING A SUBDIVISION OF PART OF TRACT "1" AND ALL OF TRACT "2", C S M # 682, ALL LYING WITHIN THE SOUTHEAST QUARTER, SOUTHWEST QUARTER OF SECTION 30, TOWNSHIP 19 NORTH, RANGE 17 EAST, CITY OF OSHKOSH, WINNEBAGO COUNTY, WISCONSIN

OWNERS CERTIFICATE

AS OWNERS, James B. and Amy K. Fielder, do hereby certify that we caused the land described on this map to be surveyed, divided and mapped as represented on this map in accordance with the City of Oshkosh Subdivision Ordinance.

WITNESS the hands and seals of said owners this 20th day of October, 1998

James B. Fielder
James B. Fielder

Amy K. Fielder
Amy K. Fielder

STATE OF WISCONSIN)

SS

WINNEBAGO COUNTY)

Personally came before me this 20th day of October, 1998 the aforementioned, to me known to be the persons who executed the foregoing instrument, and acknowledged the same.

William D. Froeh
Notary public, Wisconsin
My Commission Expires 1/1/2002

CITY OF OSHKOSH PLANNING COMMISSION
CERTIFICATE OF APPROVAL

This Certified Survey Map of part of Tract "1" and all of Tract "2", Certified Survey Map Number 682, all lying within the Southeast Quarter, Southwest Quarter of Section 30, Township 19 North, Range 17 East, City of Oshkosh, Winnebago County, Wisconsin, is hereby approved.

Date 11/19/98

J. P. Blue

THIS DOCUMENT WAS DRAFTED BY


William D. Froeh
William D. Froeh, Wisconsin Registered Land Surveyor, S-1926

Date 10/29/1998

1035081

Register's Office
Winnebago County, Wis.
Received for record this 19th
day of Nov, A.D., 1898
at 15:21 o'clock P.M. and
recorded in Vol. 4 of CSM
on page 4117

James B. Fielder
Register of Deeds

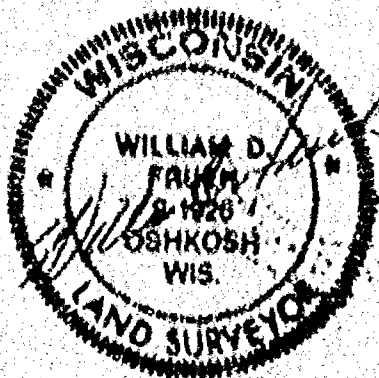

21
14