

NO 3357A

CERTIFIED SURVEY MAP NO.




PAGE 1 OF 3





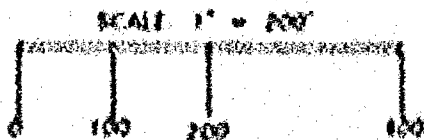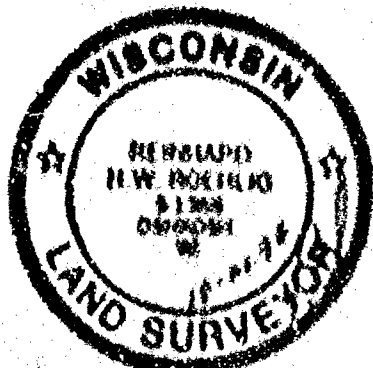 


ROEHLIG
LAND SURVEYING
&
CONSULTING LTD.

NO 3357A

NO. 3357A

CERTIFIED SURVEY MAP NO. _____


SHEET 1 OF 3

PART OF THE S.W. 1/4 OF THE N.W. 1/4 OF SECTION 33, AND PART OF THE S.E. 1/4 OF THE N.E. 1/4 OF SECTION 32, ALL IN T18N, R16E, IN THE 13TH WARD, CITY OF OSHKOSH, WINNEBAGO COUNTY, WISCONSIN.


BEARINGS ARE REFERENCED TO THE SOUTH LINE OF THE N.W. 1/4 OF SECTION 33-18-16, WHICH HAS AN ASSUMED BEARING OF SOUTH 89°09'45" EAST.

ALL DISTANCES ARE MEASURED TO THE NEAREST HUNDREDTH OF A FOOT.

- DENOTES 3/4 INCH DIAMETER IRON ROD 24 INCHES LONG SET, WEIGHING 1.50 LBS PER LINEAL FOOT.

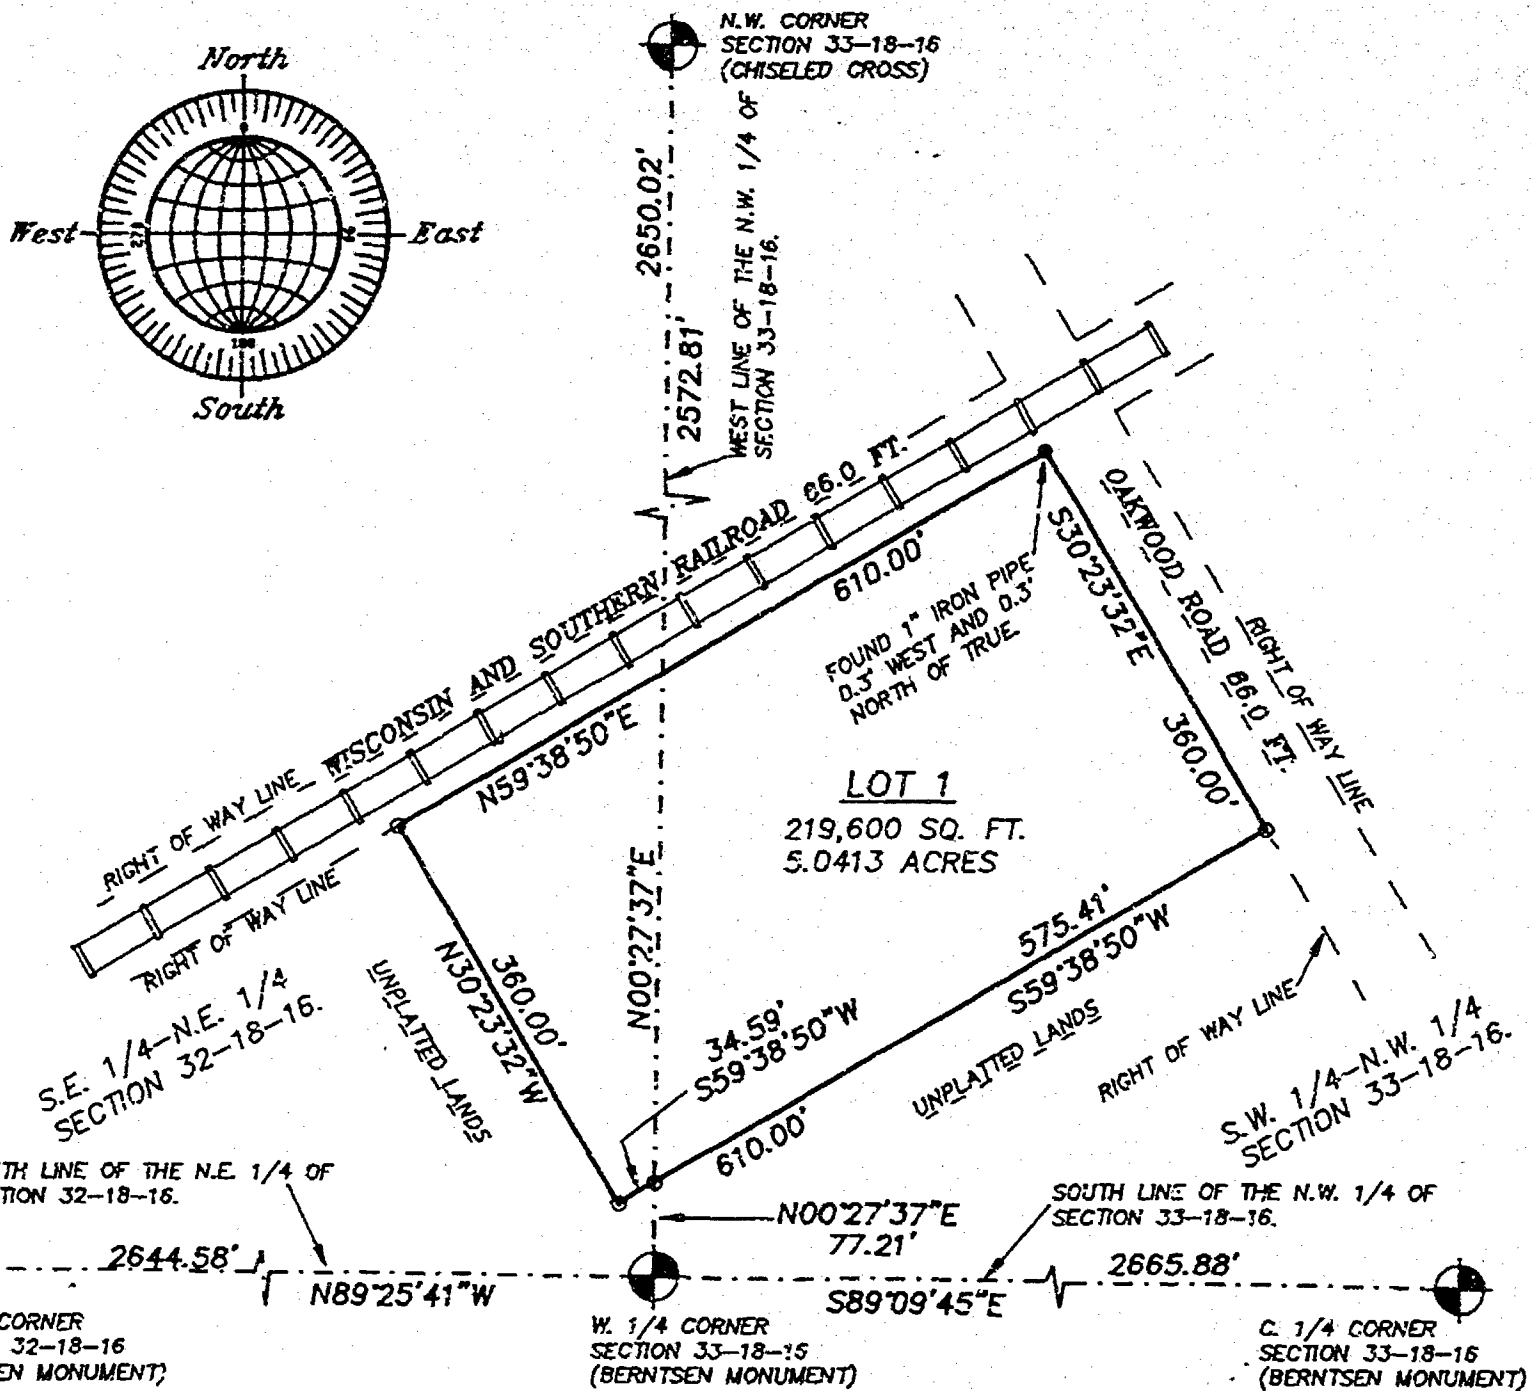

SCALE: 1" = 200'

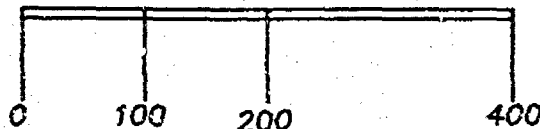

OCTOBER 12, 1998

ROEHLIG

LAND SURVEYING
&
CONSULTING LTD.

4041 State Road 91 • Oshkosh WI • 54904

(920) 233-2884

NO. 3357A

NO. 3357A

SHEET 2 OF 3

CERTIFIED SURVEY MAP NO. _____

PART OF THE S.W. 1/4 OF THE N.W. 1/4 OF SECTION 33, AND PART OF THE S.E. 1/4 OF THE N.E. 1/4 OF SECTION 32, T18N, R16E, IN THE 13TH WARD, CITY OF OSHKOSH, WINNEBAGO COUNTY, WISCONSIN.

**SURVEYOR'S CERTIFICATE
STATE OF WISCONSIN)**

1998

WINNEBAGO COUNTY)

I, REINHARD ROEHLIG, Wisconsin Registered Land Surveyor do hereby certify;

THAT I have surveyed, divided and mapped part of the S.W. 1/4 of the N.W. 1/4 of Section 33, and part of the S.E. 1/4 of the N.E. 1/4 of Section 32, all in T18N, R16E, in the 13th Ward, City of Oshkosh, Winnebago County, Wisconsin, which is bounded and described as follows;

COMMENCING AT THE W. 1/4 CORNER OF SAID SECTION 33, THENCE NORTH 00°27'37" EAST ALONG THE WEST LINE OF THE N.W. 1/4 OF SAID SECTION 33 AFORESAID 77.21 FT. TO THE POINT OF BEGINNING OF THE PARCEL TO BE DESCRIBED, THENCE SOUTH 59°38'50" WEST 34.59 FT., THENCE NORTH 30°23'32" WEST 360.00 FT. TO A POINT ON THE SOUTH LINE OF THE WISCONSIN AND SOUTHERN RAILROAD RIGHT OF WAY LINE, THENCE NORTH 59°38'50" EAST ALONG SAID LINE 610.00 FT. TO A POINT ON THE WEST LINE OF OAKWOOD ROAD, THENCE SOUTH 30°23'32" EAST ALONG SAID LINE 360.00 FT., THENCE SOUTH 59°38'50" WEST 575.41 FT. TO THE POINT OF BEGINNING.

THAT I have made this survey by the direction of Chamco, Inc., agent for the City of Oshkosh.

THAT such map is a correct representation of all the exterior boundaries of the land surveyed and the land division thereof made.

THAT I have fully complied with the provisions of Chapter 236 of the Wisconsin Statutes and the Land Subdivision Ordinance of the City of Oshkosh.

10-14-98
Date

Reinhard Roehlig
Reinhard Roehlig, Registered
Wisconsin Land Surveyor S-1368

OWNER'S CERTIFICATE

AS A REPRESENTATIVE OF Chamco, Inc., AGENT for the City of Oshkosh, said City being a corporation duly organized and existing under and by virtue of the laws of the State of Wisconsin, I hereby certify that I caused the land described on this map to be surveyed, divided and mapped as represented on this map in accordance with the City of Oshkosh Subdivision Ordinance.

WITNESS the hand and seal of said Representative this _____ day of _____, 1998.

Douglas Pearson (Chamco Representative)



NO. 3357A

CERTIFIED SURVEY MAP NO. _____

SHEET 3 OF 3

PART OF THE S.W. 1/4 OF THE N.W. 1/4 OF SECTION 33, AND PART OF THE S.E. 1/4 OF THE N.E. 1/4 OF SECTION 32, T18N, R16E, IN THE 13TH WARD, CITY OF OSHKOSH, WINNEBAGO COUNTY, WISCONSIN.

STATE OF WISCONSIN)
:SS
WINNEBAGO COUNTY)

PERSONALLY came before me this _____ day of _____ 1998 the aforementioned Douglas Pearson, to me known to be the person who executed the foregoing instrument and acknowledged the same.

Notary Public, Winnebago
County, State of Wisconsin

My Commission Expires _____

CITY OF OSHKOSH PLANNING COMMISSION CERTIFICATE

This Certified Survey Map of part of the S.W. 1/4 of the N.W. 1/4 of Section 33, and part of the S.E. 1/4 of the N.E. 1/4 of Section 32, T18N, R16E, in the 13th Ward, City of Oshkosh, Winnebago County, Wisconsin, is hereby approved.

Date _____

Oshkosh Planning Commission
Representative

THIS DOCUMENT WAS DRAFTED BY
REINHARD ROEHLIG.





NO. 3357A

CERTIFIED SURVEY MAP NO. 4128



SHEET 1 OF 3

PART OF THE S.W. 1/4 OF THE N.W. 1/4 OF SECTION 33, AND PART OF THE S.E. 1/4 OF THE N.E. 1/4 OF SECTION 32, ALL IN T18N, R16E, IN THE 13TH WARD, CITY OF OSHKOSH, WINNEBAGO COUNTY, WISCONSIN.

BEARINGS ARE REFERENCED TO THE SOUTH LINE OF THE N.W. 1/4 OF SECTION 33-18-16, WHICH HAS AN ASSUMED BEARING OF SOUTH 89°09'45" EAST.

ALL DISTANCES ARE MEASURED TO THE NEAREST HUNDREDTH OF A FOOT.

- DENOTES 3/4 INCH DIAMETER IRON ROD 24 INCHES LONG SET, WEIGHING 1.50 LBS PER LINEAL FOOT.

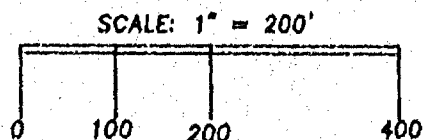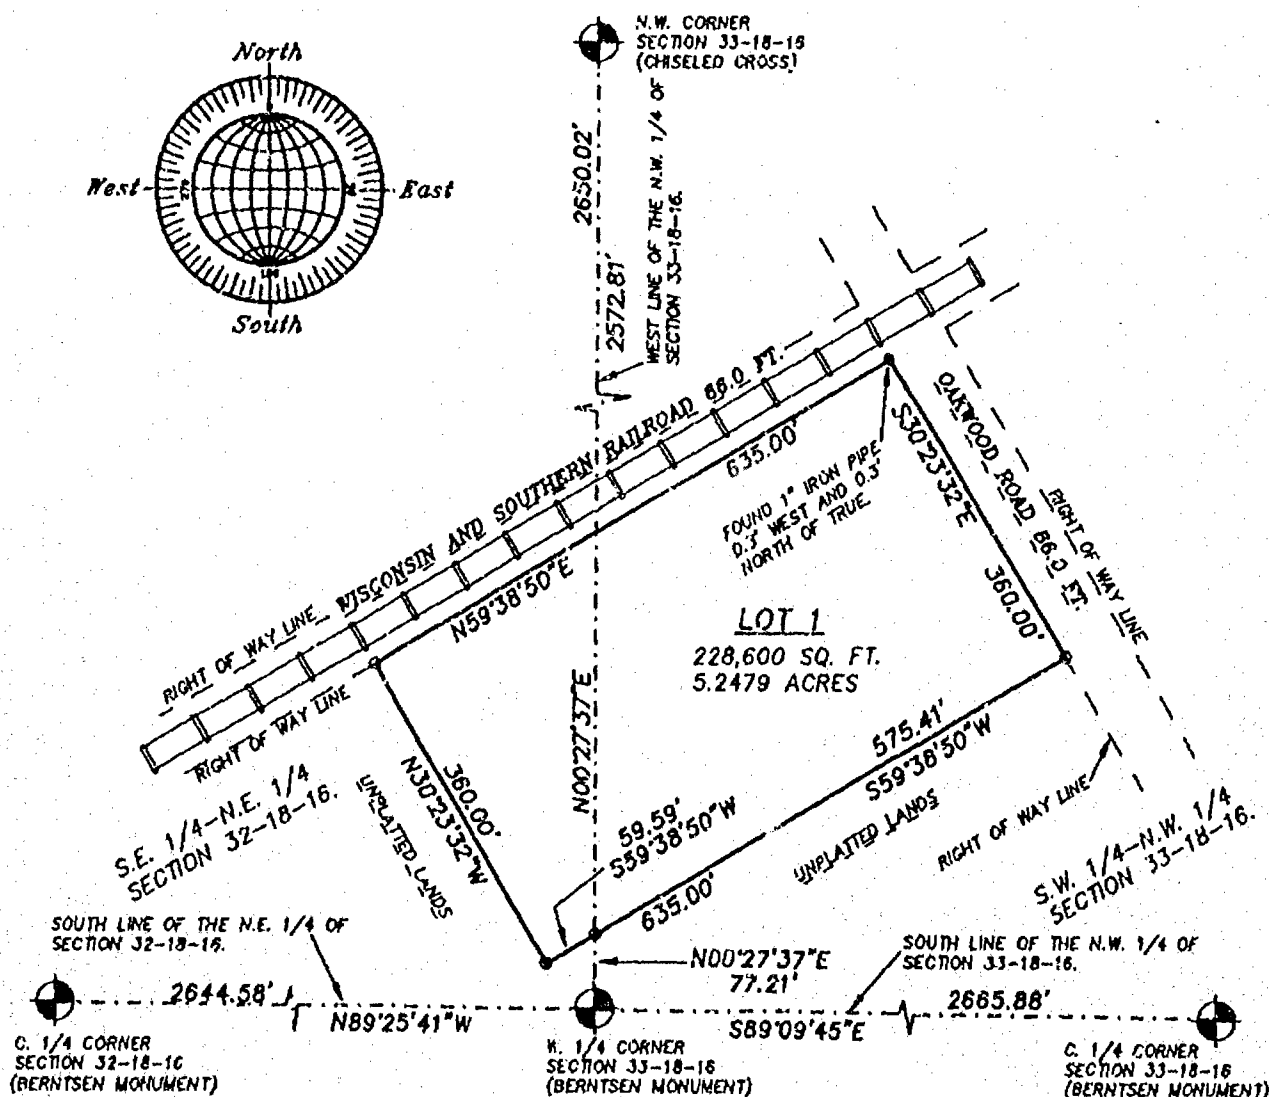

November 5, 1998

ROEHLIG

LAND SURVEYING
&
CONSULTING LTD.

4041 State Road 91 • Oshkosh WI • 54904
(920) 233-2884

NO. 3357A



NO. 3357A




CERTIFIED SURVEY MAP NO. 4128SHEET 1 OF 3

PART OF THE S.W. 1/4 OF THE N.W. 1/4 OF SECTION 33, AND PART OF THE S.E. 1/4 OF THE N.E. 1/4 OF SECTION 32, ALL IN T18N. R16E, IN THE 13TH WARD, CITY OF OSHKOSH, WINNEBAGO COUNTY, WISCONSIN.

BEARINGS ARE REFERENCED TO THE SOUTH LINE OF THE N.W. 1/4 OF SECTION 33-18-16, WHICH HAS AN ASSUMED BEARING OF SOUTH 89°09'45" EAST.

ALL DISTANCES ARE MEASURED TO THE NEAREST HUNDREDTH OF A FOOT.

- DENOTES 3/4 INCH DIAMETER IRON ROD 24 INCHES LONG SET, WEIGHING 1.50 LBS PER LINEAL FOOT.

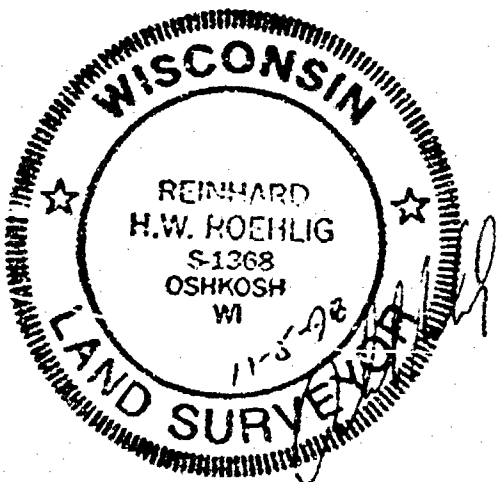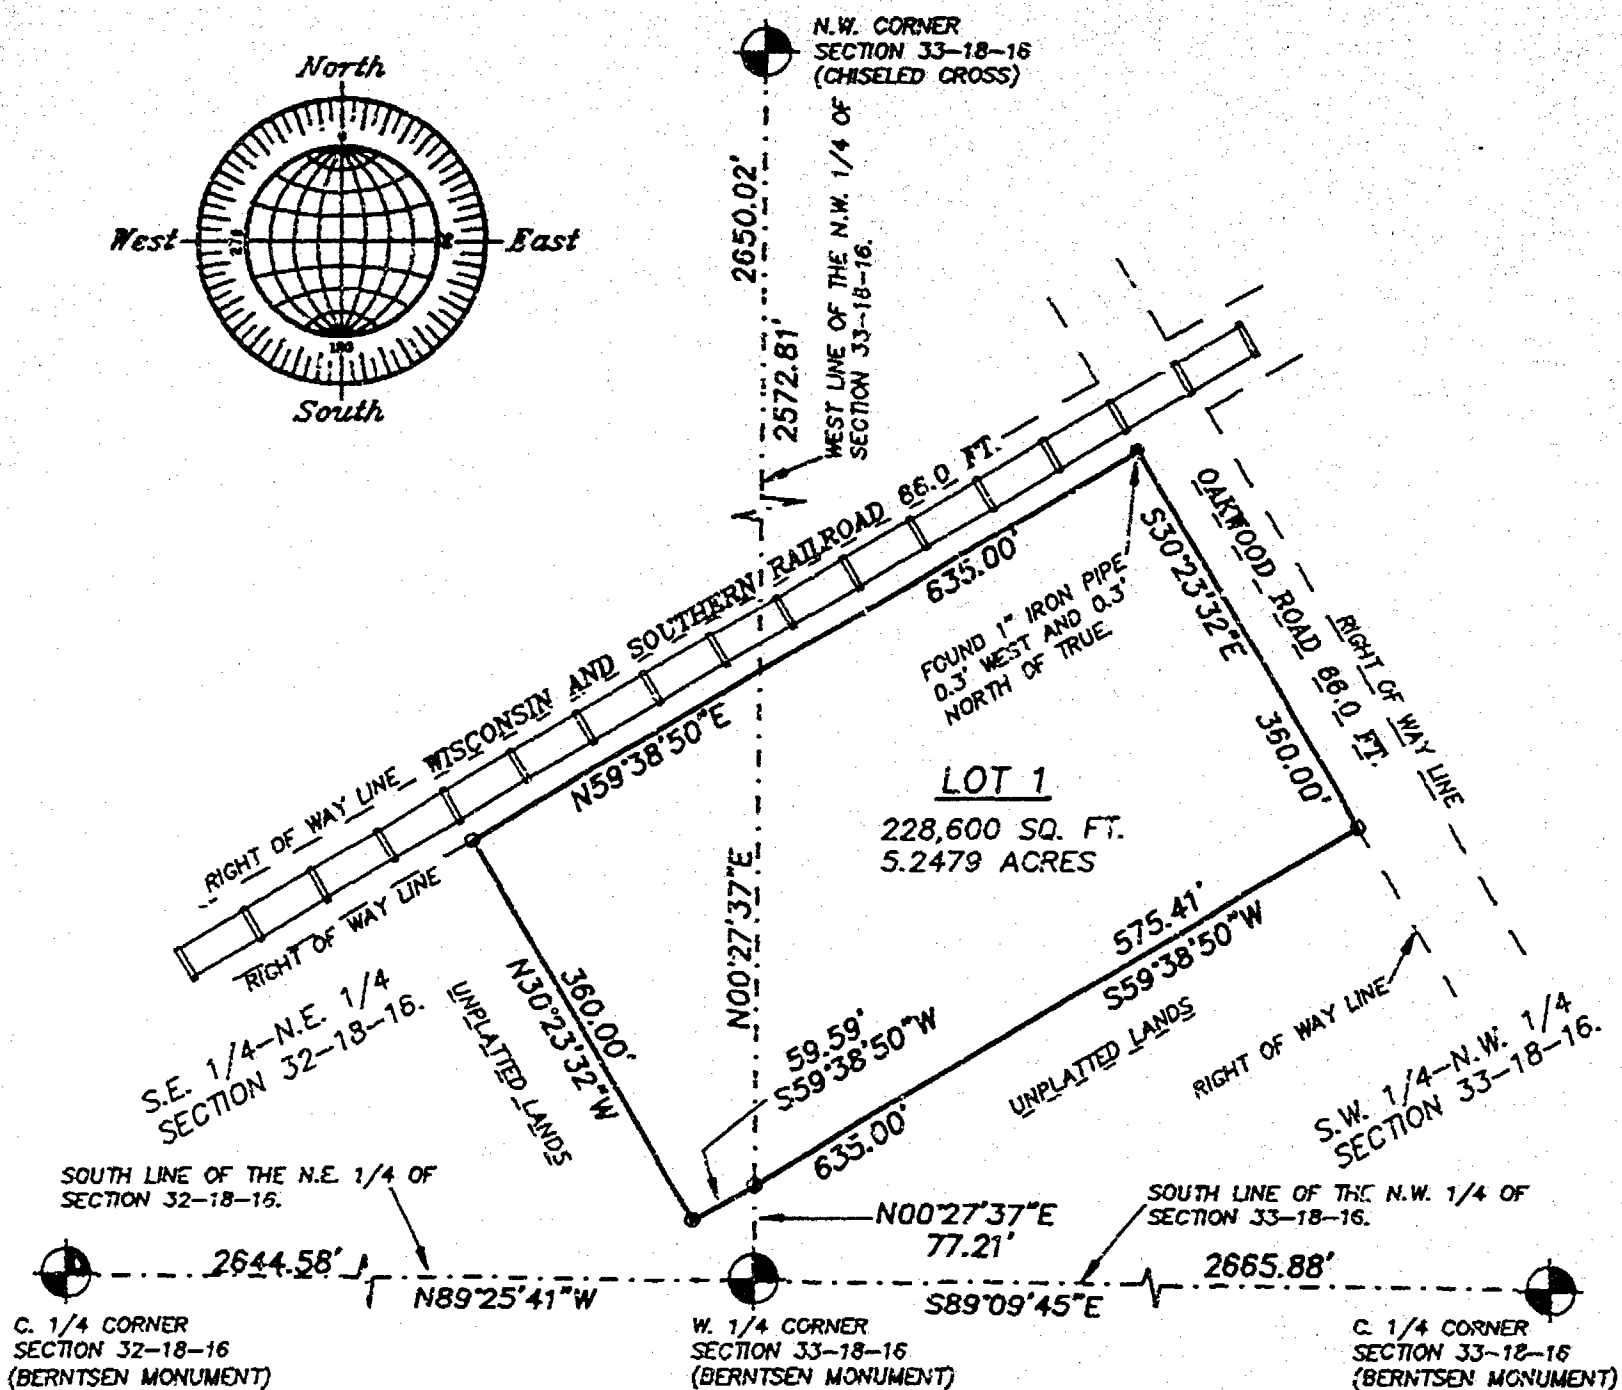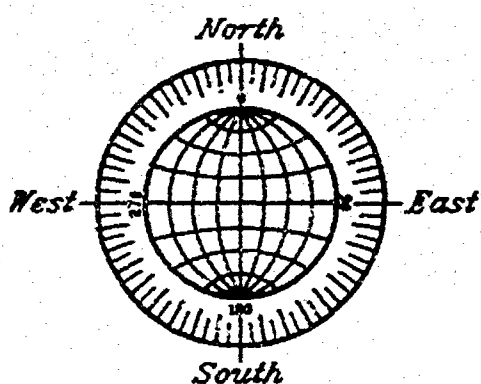

November 5, 1998

ROEHLIG

LAND SURVEYING
&
CONSULTING LTD.

4041 State Road 91 • Oshkosh WI • 54904

(920) 233-2884

NO. 3357A

NO. 3357A




**SURVEYOR'S CERTIFICATE
(STATE OF WISCONSIN)**

WINNEBAGO COUNTY:





THAT I have made this survey by the direction of **Chasco, Inc.**, agent for the City of Oshkosh.

THAT such map is a correct representation of all the exterior boundaries of the land surveyed and the land division thereof made.

THAT I have fully complied with the provisions of Chapter 236 of the Wisconsin Statutes and the Land Subdivision Ordinance of the City of Oshkosh.

Date



OWNER'S CERTIFICATE

AS A REPRESENTATIVE OF **Chasco, Inc.**, AGENT for the City of Oshkosh, said City being a corporation duly organized and existing under and by virtue of the laws of the State of Wisconsin, I hereby certify that I caused the land described on this map to be surveyed, divided and mapped as represented on this map in accordance with the City of Oshkosh Subdivision Ordinance.


Douglas Pearson (Chasco Representative)







STATE OF WISCONSIN

188

WINNEBAGO COUNTY


[Signature]
Notary Public, Winnebago
County, State of Wisconsin

My Commission Expires 12/31/2001



12/3/98
Date

[Signature]
Representative

THIS DOCUMENT WAS DRAFTED BY

1037076

Register's Office
Winnebago County, Wis.
Received for record this 8th
day of Dec A.D. 1998
at 11:00 o'clock P.M. and
recorded in Vol. 1 of 5507
on page 44A

[Signature]
Register of Deeds



PS
14