


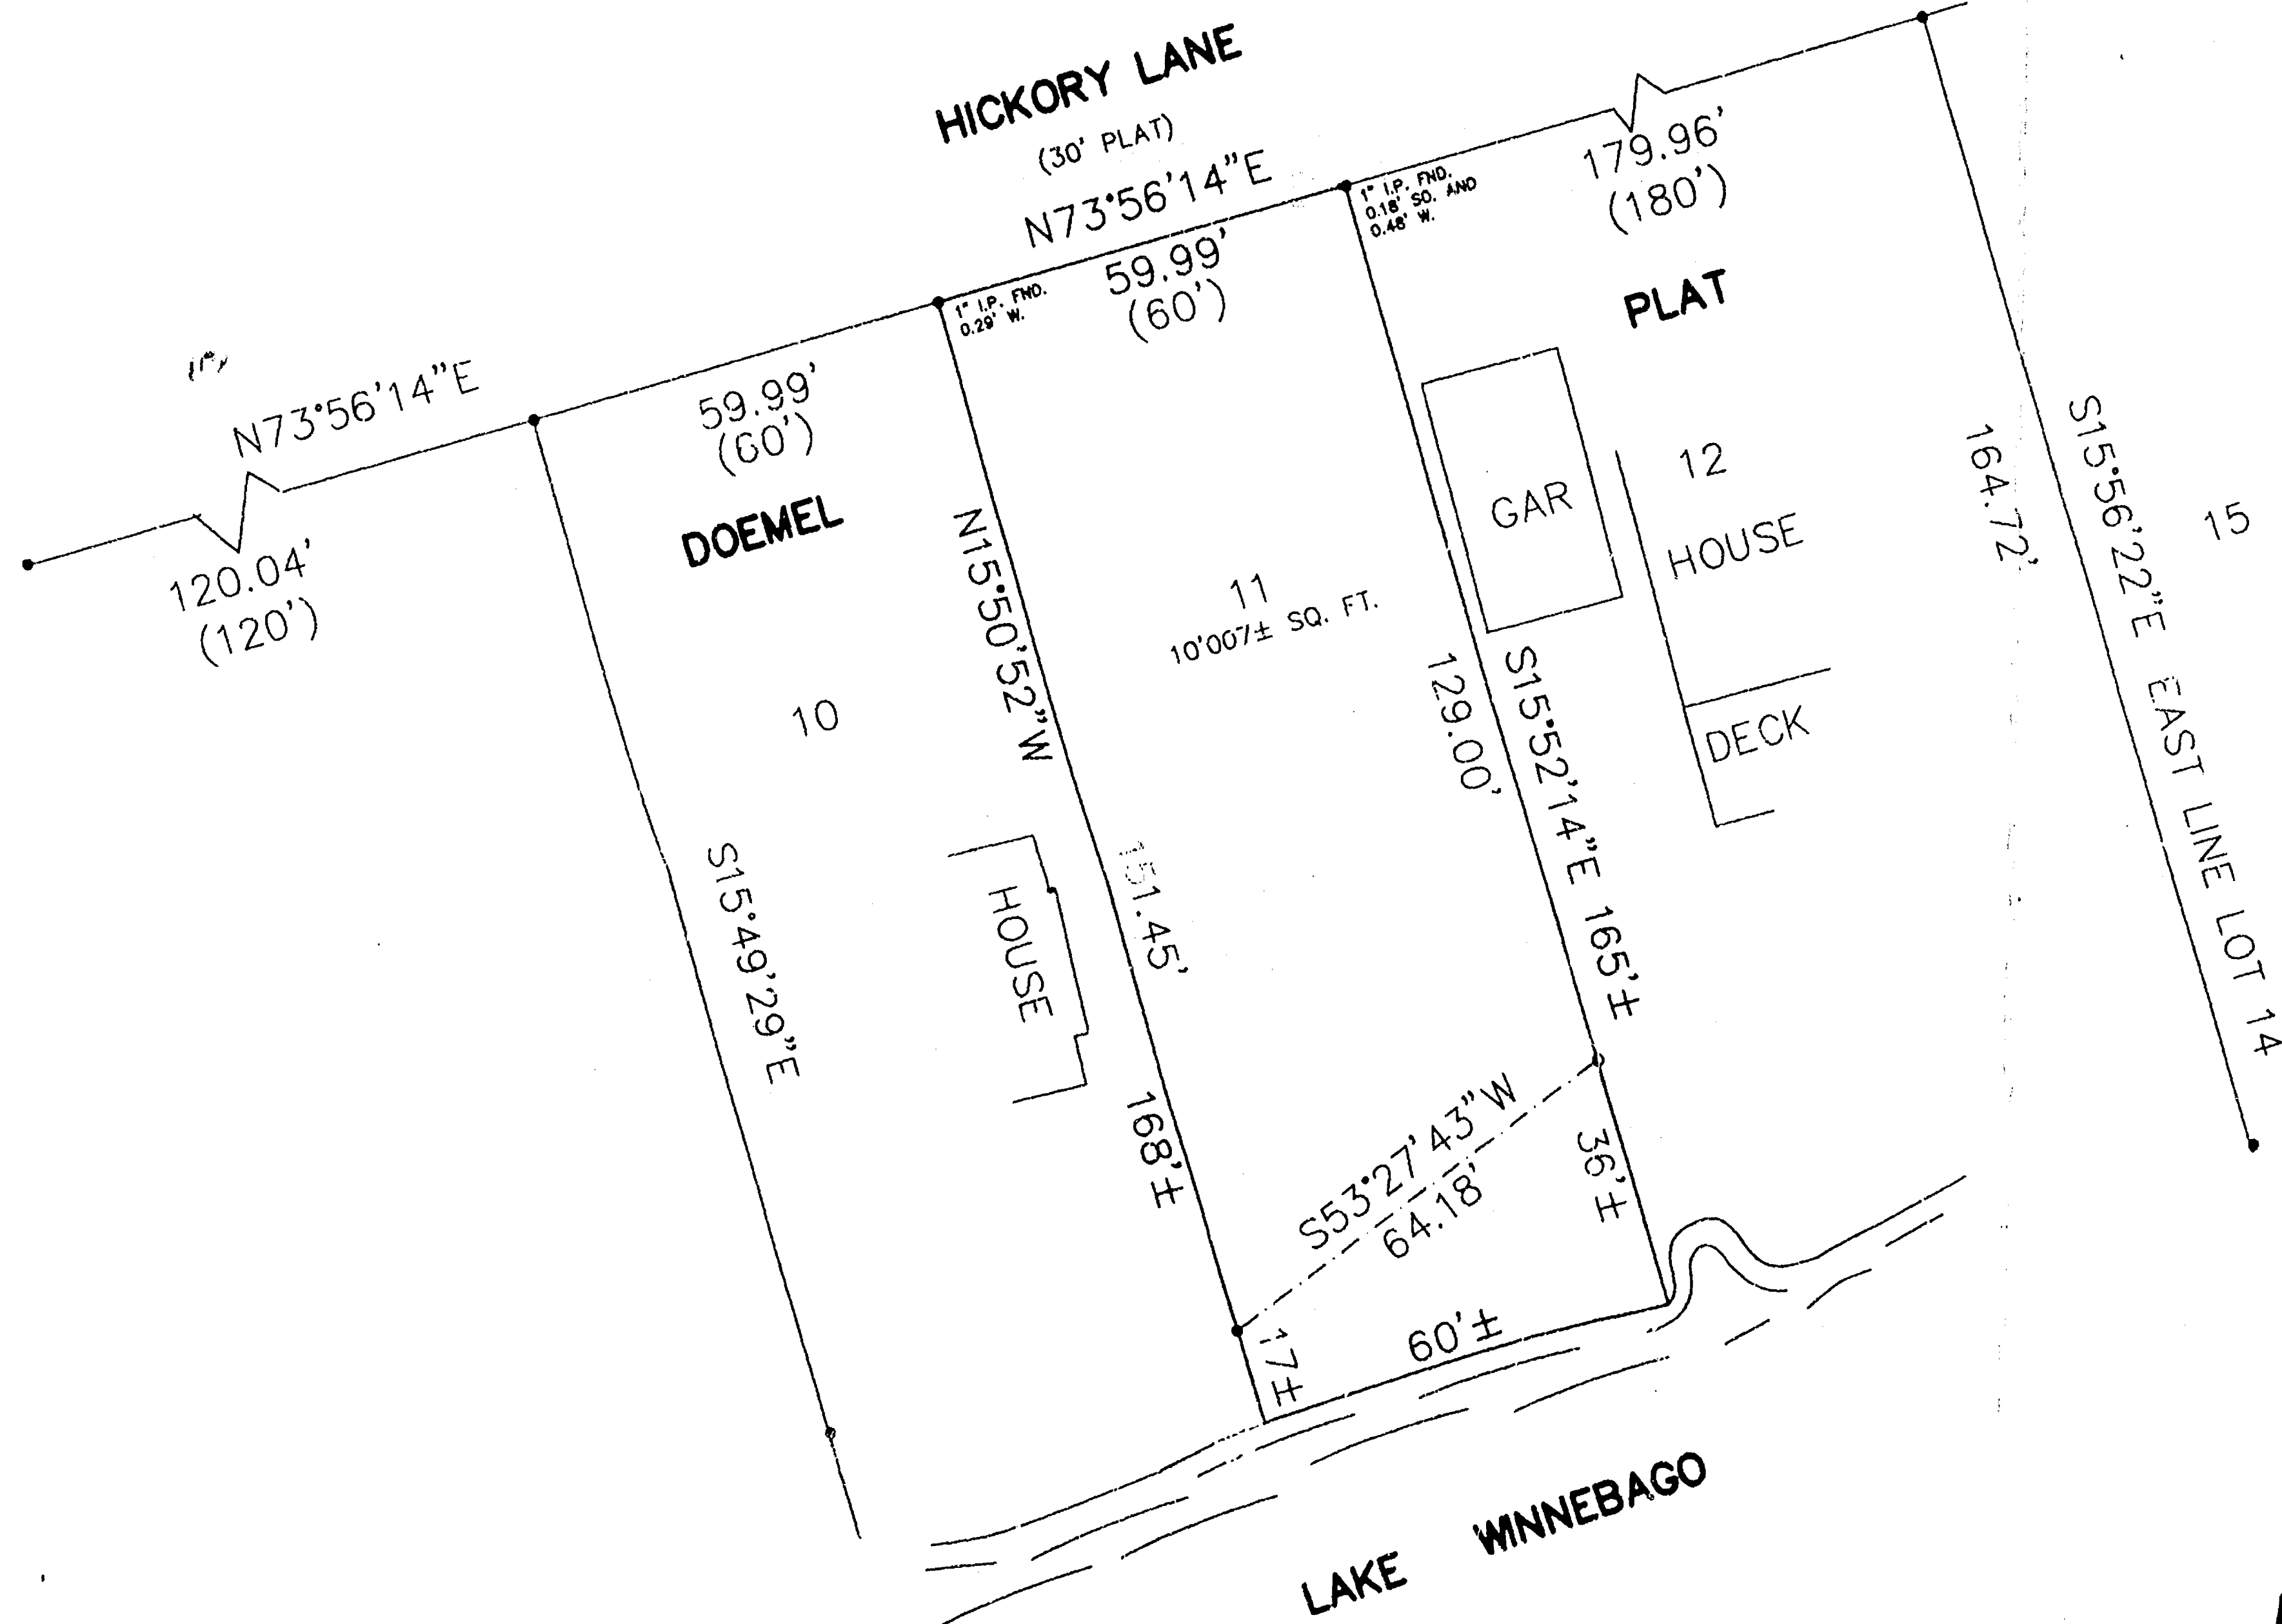


SURVEY FOR FARO VITALE:
LOT 11 DOEMEL PLAT, IN SECTION 7, T.18N., R.17E.,
15TH WARD, CITY OF OSHKOSH, WINNEBAGO COUNTY, WISCONSIN

SURVEYORS CERTIFICATE

I, Lawrence C. Kriescher, Wisconsin Registered Land Surveyor of Aero-Metric Engineering, Inc., certify that I have surveyed the above described property and that the map shown to the left is a true and accurate representation thereof to the best of my knowledge and belief.

Dated this 3RD day of FEBRUARY, 1995.

Lawrence C. Kriescher
WISCONSIN REGISTERED LAND SURVEYOR
Lawrence C. Kriescher, S-1599

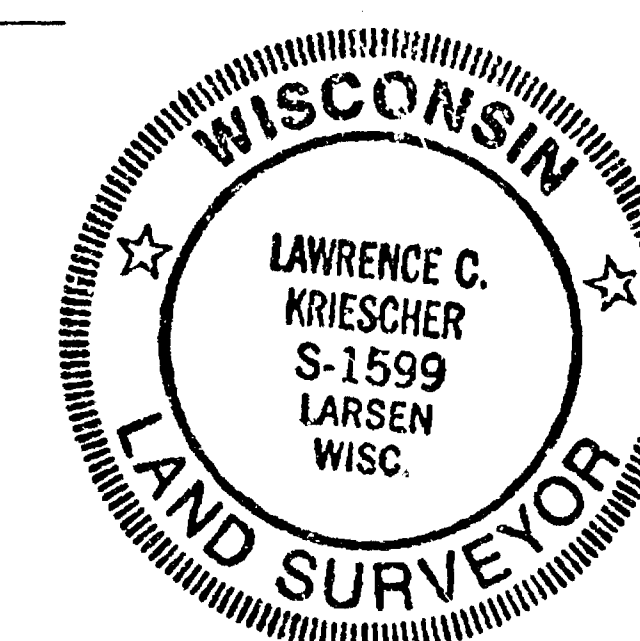


* LEGEND *

- = 2"x30" IRON PIPE SET, WT., 3.65 LBS. PER LINEAL FT.
- = 1"x24" IRON PIPE SET, WT., 1.68# PER LINEAL FT.
- = 2" IRON PIPE FOUND
- = 1" IRON PIPE FOUND
- △ = "P.K." MASONRY NAIL FOUND/SET
- ⊙ = CALUMET COUNTY MONUMENT FOUND
- () = RECORDED INFORMATION

Only if the surveyor's signature is in RED is this an original copy. Anything other than an original copy may contain unauthorized alterations to the original. The surveyor accepts no responsibility for non-original copies of this document.


BEARINGS REFERENCED TO THE
SOUTH LINE OF HICKORY LANE
N.73° 56'14" E.

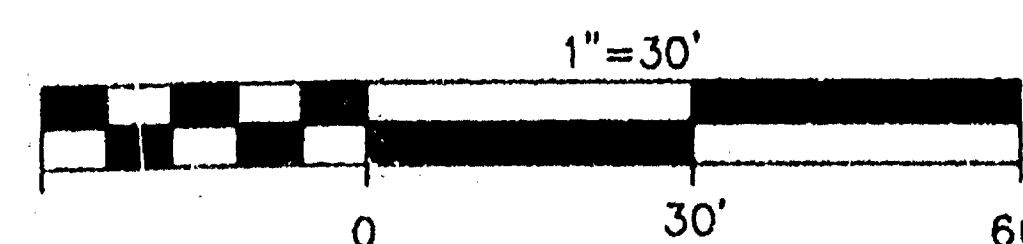

539 NORTH MADISON STREET
CHILTON, WISCONSIN 53014
414-849-7708
800-472-5313

Aero-metric
ENGINEERING, INC.
CHILTON
LAND PLANNING & DESIGN DIVISION
PROPERTY SURVEYS & SUBDIVISIONS
ENGINEERING DESIGN SERVICES
LAND INFORMATION SYSTEMS

DRAWN BY : LCK DATE : FEB. 3 1995
PROJECT NO. : 2950109 SCALE : 1"=30'
DRAWING NAME : VITALE
NOTEBOOK : 132 PAGE : 23-24 D - D-435

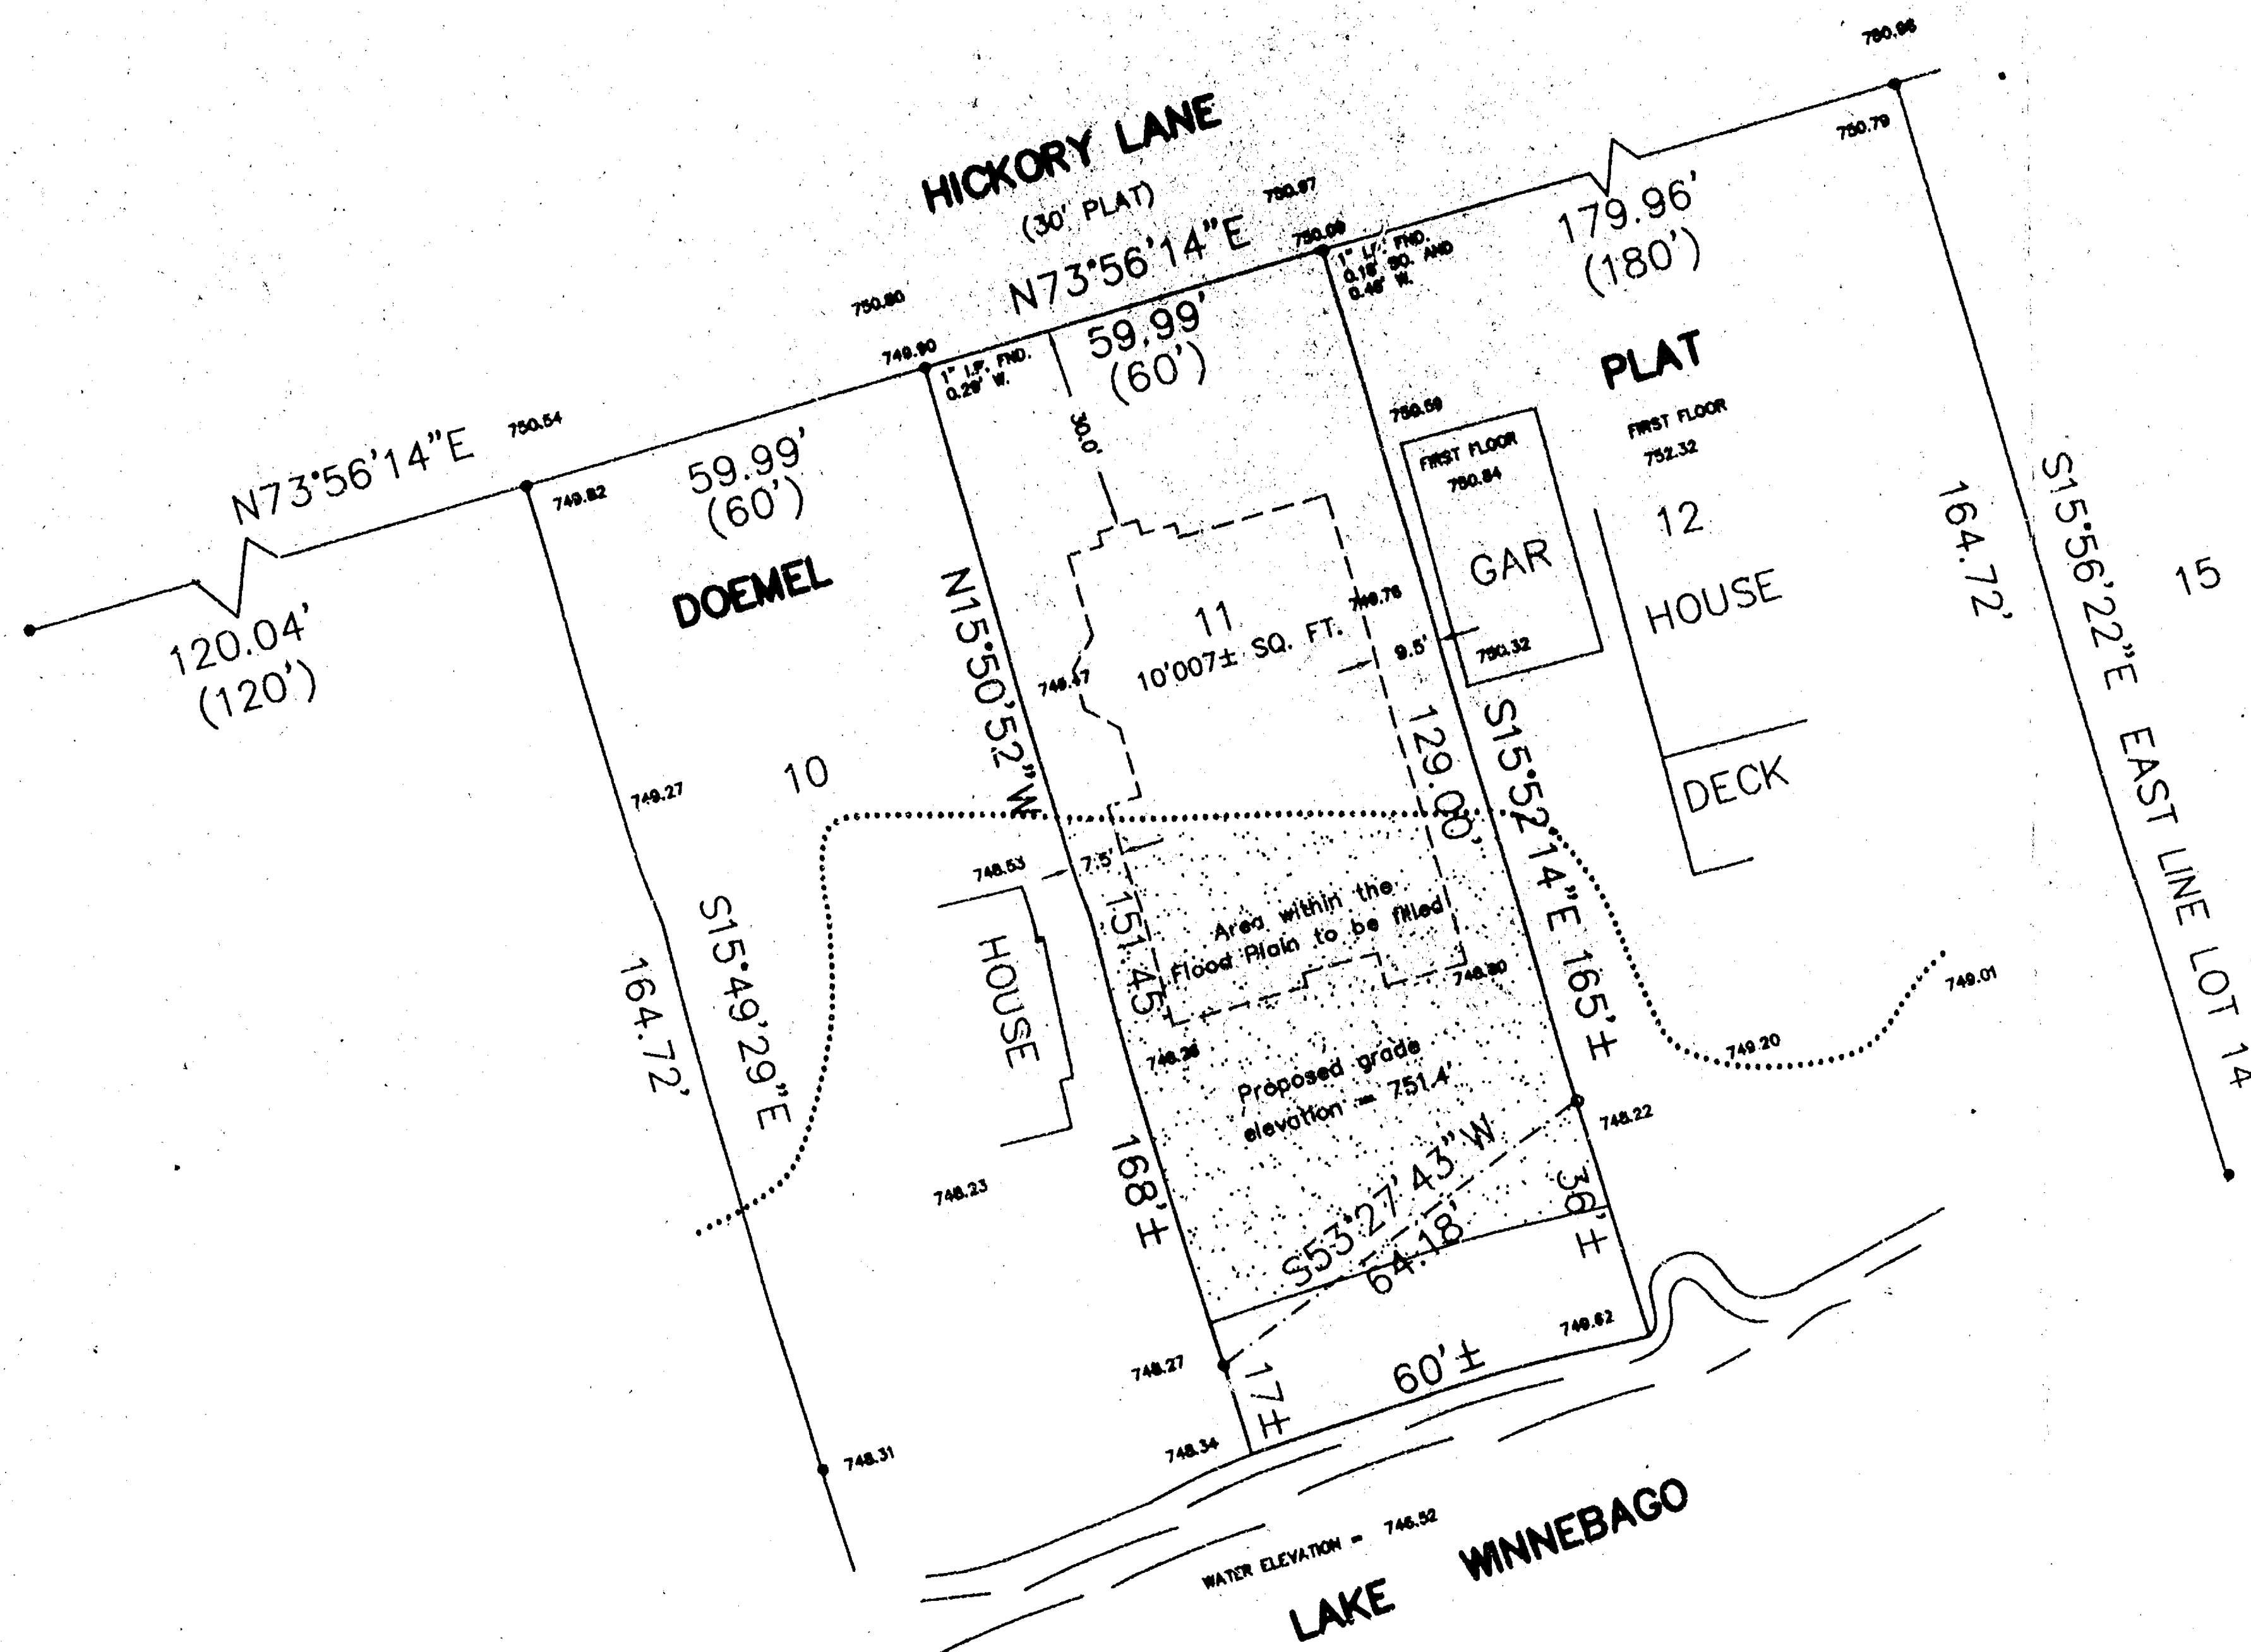

SURVEY FOR FARO VITALE:
LOT 11 DOEMEL PLAT, IN SECTION 7, T.18N., R.17E.,
15TH WARD, CITY OF OSHKOSH, WINNEBAGO COUNTY, WISCONSIN

Elevations based on U.S.G.S. Datum
Mean Sea Level Datum
Flood Plain = 749.05

SURVEYORS CERTIFICATE

I, Lawrence C. Kriescher, Wisconsin Registered Land Surveyor of Aero-Metric Engineering, Inc., certify that I have surveyed the above described property and that the map shown to the left is a true and accurate representation thereof to the best of my knowledge and belief.

Dated this 3RD day of FEBRUARY, 1995.

Lawrence C. Kriescher
WISCONSIN REGISTERED LAND SURVEYOR
Lawrence C. Kriescher, S-1599




Revised this 29TH day of APRIL, 1995.

Only if the surveyor's signature is in RED is this an original copy. Anything other than an original copy may contain unauthorized alterations to the original. The surveyor accepts no responsibility for non-original copies of this document.

- * LEGEND ***
- = 2"x30" IRON PIPE SET, WT., 3.65 LBS. PER LINEAL FT.
 - = 1"x24" IRON PIPE SET, WT., 1.68# PER LINEAL FT.
 - = 2" IRON PIPE FOUND
 - = 1" IRON PIPE FOUND
 - △ = "P.K." MASONRY NAIL FOUND/SET
 - ⊙ = CALUMET COUNTY MONUMENT FOUND
 - () = RECORDED INFORMATION

BEARINGS REFERENCED TO THE SOUTH LINE OF HICKORY LANE N.73° 56'14" E.

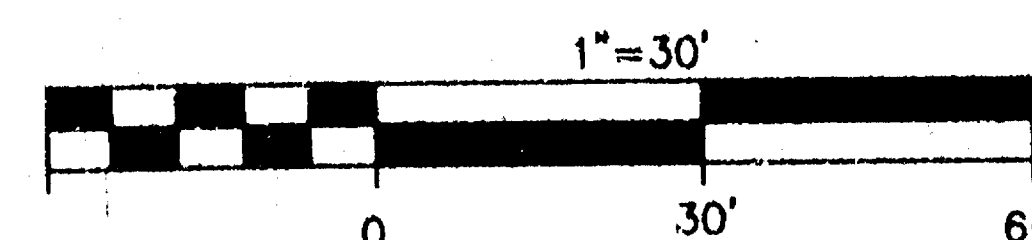

Aero-metric
ENGINEERING, INC.
CHILTON
LAND PLANNING & DESIGN DIVISION
PROPERTY SURVEYS & SUBDIVISIONS
ENGINEERING DESIGN SERVICES
LAND INFORMATION SYSTEMS

539 NORTH MADISON STREET
CHILTON, WISCONSIN 53014
414-849-7708
800-472-5313

DRAWN BY : LCK **DATE :** FEB. 3 1995
PROJECT NO. : 2950109 **SCALE :** 1"=30'
DRAWING NAME : VITALE
NOTEBOOK : P- **PAGE :** 1 **D -** D-435