
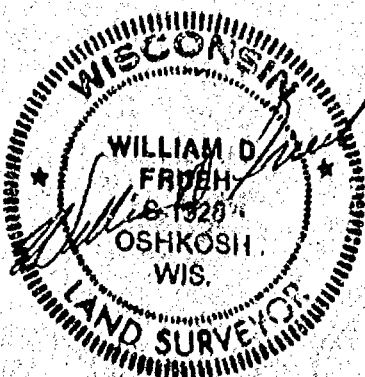


PLAT OF SURVEY

PAGE 1 OF 1

A SURVEY OF THE NORTHERLY 110 FEET OF LOT 17 AND THE NORTHERLY 110 FEET OF THE EASTERLY 25' OF LOT 16, AND THE NORTHERLY 160 FEET OF LOT 15 AND THE NORTHERLY 160 FEET OF THE WESTERLY 15 FEET OF LOT 13 BLOCK C, SECOND ADDITION, CITY OF OSHKOSH, WINNEBAGO COUNTY, WISCONSIN

SURVEY PREPARED FOR DOROTHY A. SCHULZ

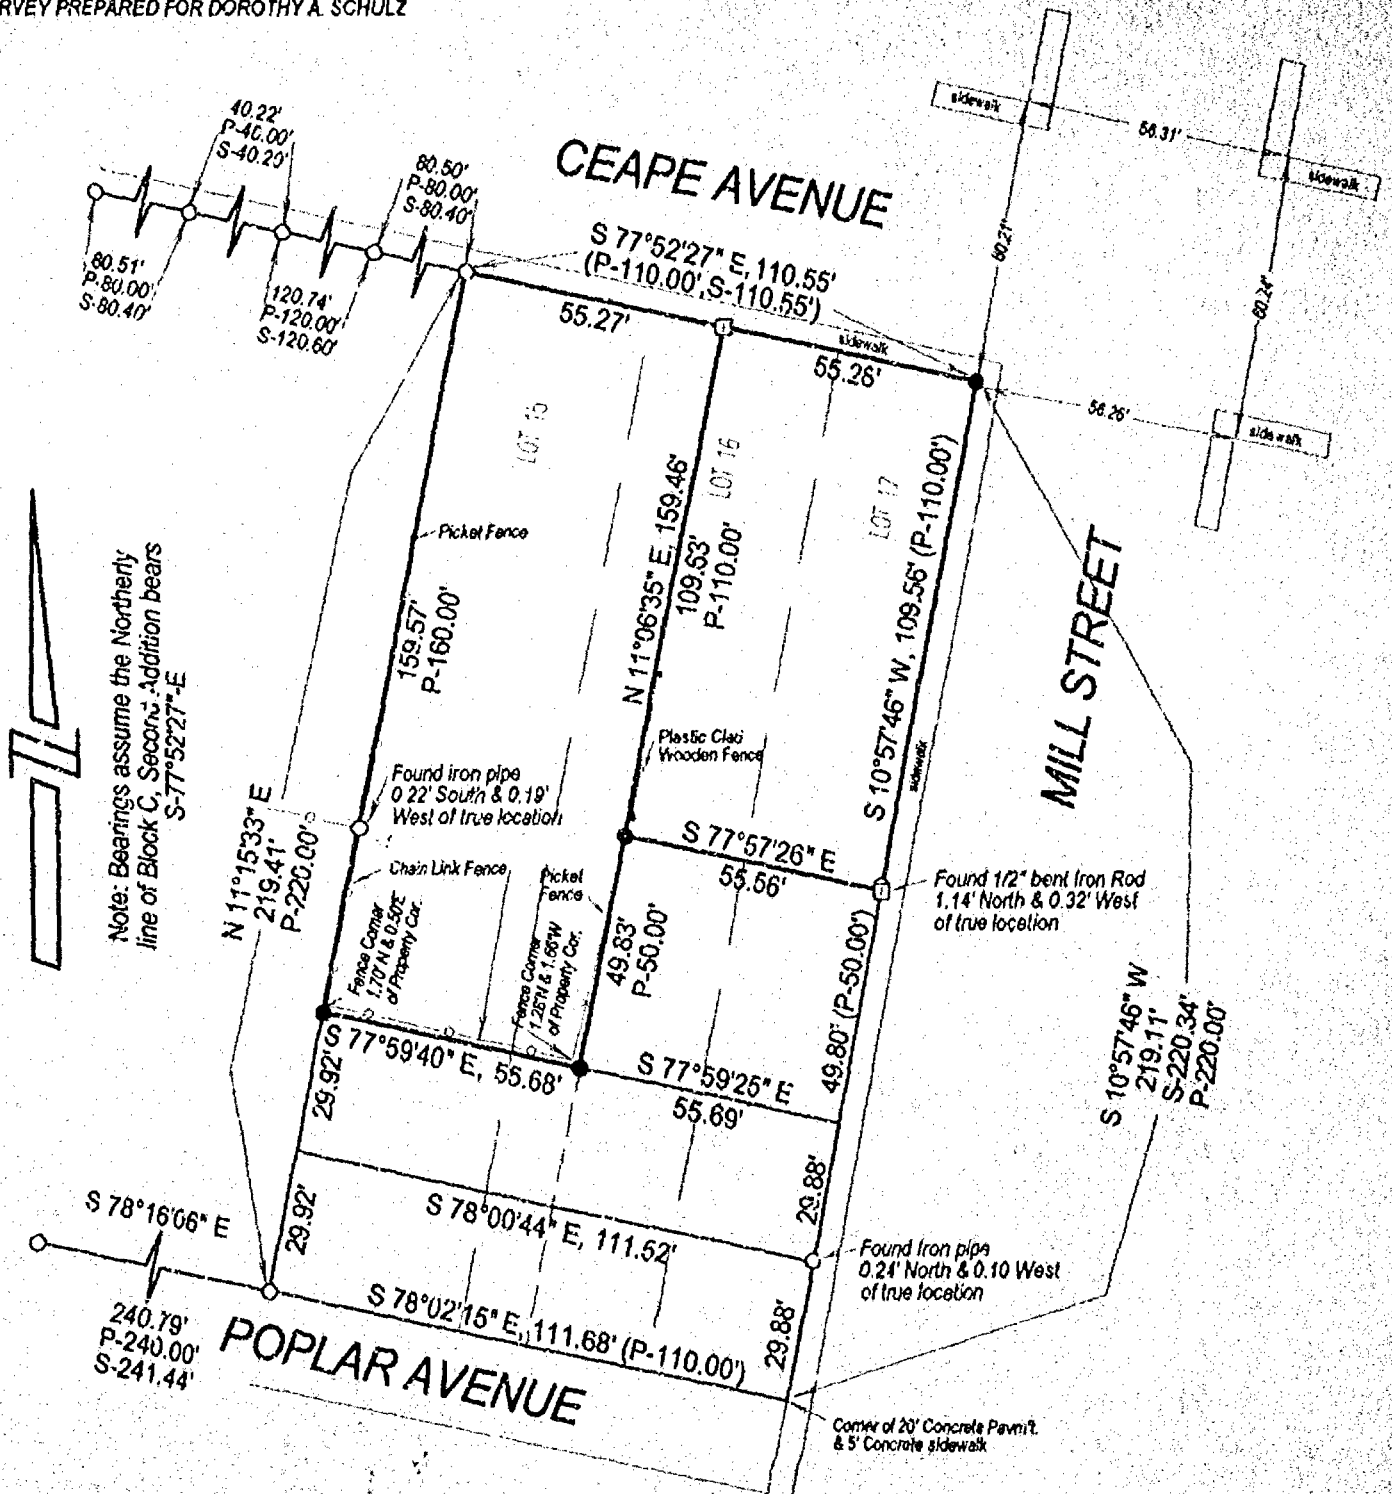

FRUEH CONSULTING SERVICES, LLC

P. O. Box 282, Oshkosh Wisconsin 54902


TELEPHONE (920) 235-0270

PLAT OF SURVEY

PAGE 1 OF 1

A SURVEY OF THE NORTHERLY 110 FEET OF LOT 17 AND THE NORTHERLY 110 FEET OF THE EASTERLY 25' OF LOT 16, AND THE NORTHERLY 160 FEET OF LOT 15 AND THE NORTHERLY 160 FEET OF THE WESTERLY 15 FEET OF LOT 16 BLOCK C, SECOND ADDITION, CITY OF OSHKOSH, WINNEBAGO COUNTY, WISCONSIN

SURVEY PREPARED FOR DOROTHY A. SCHULZ

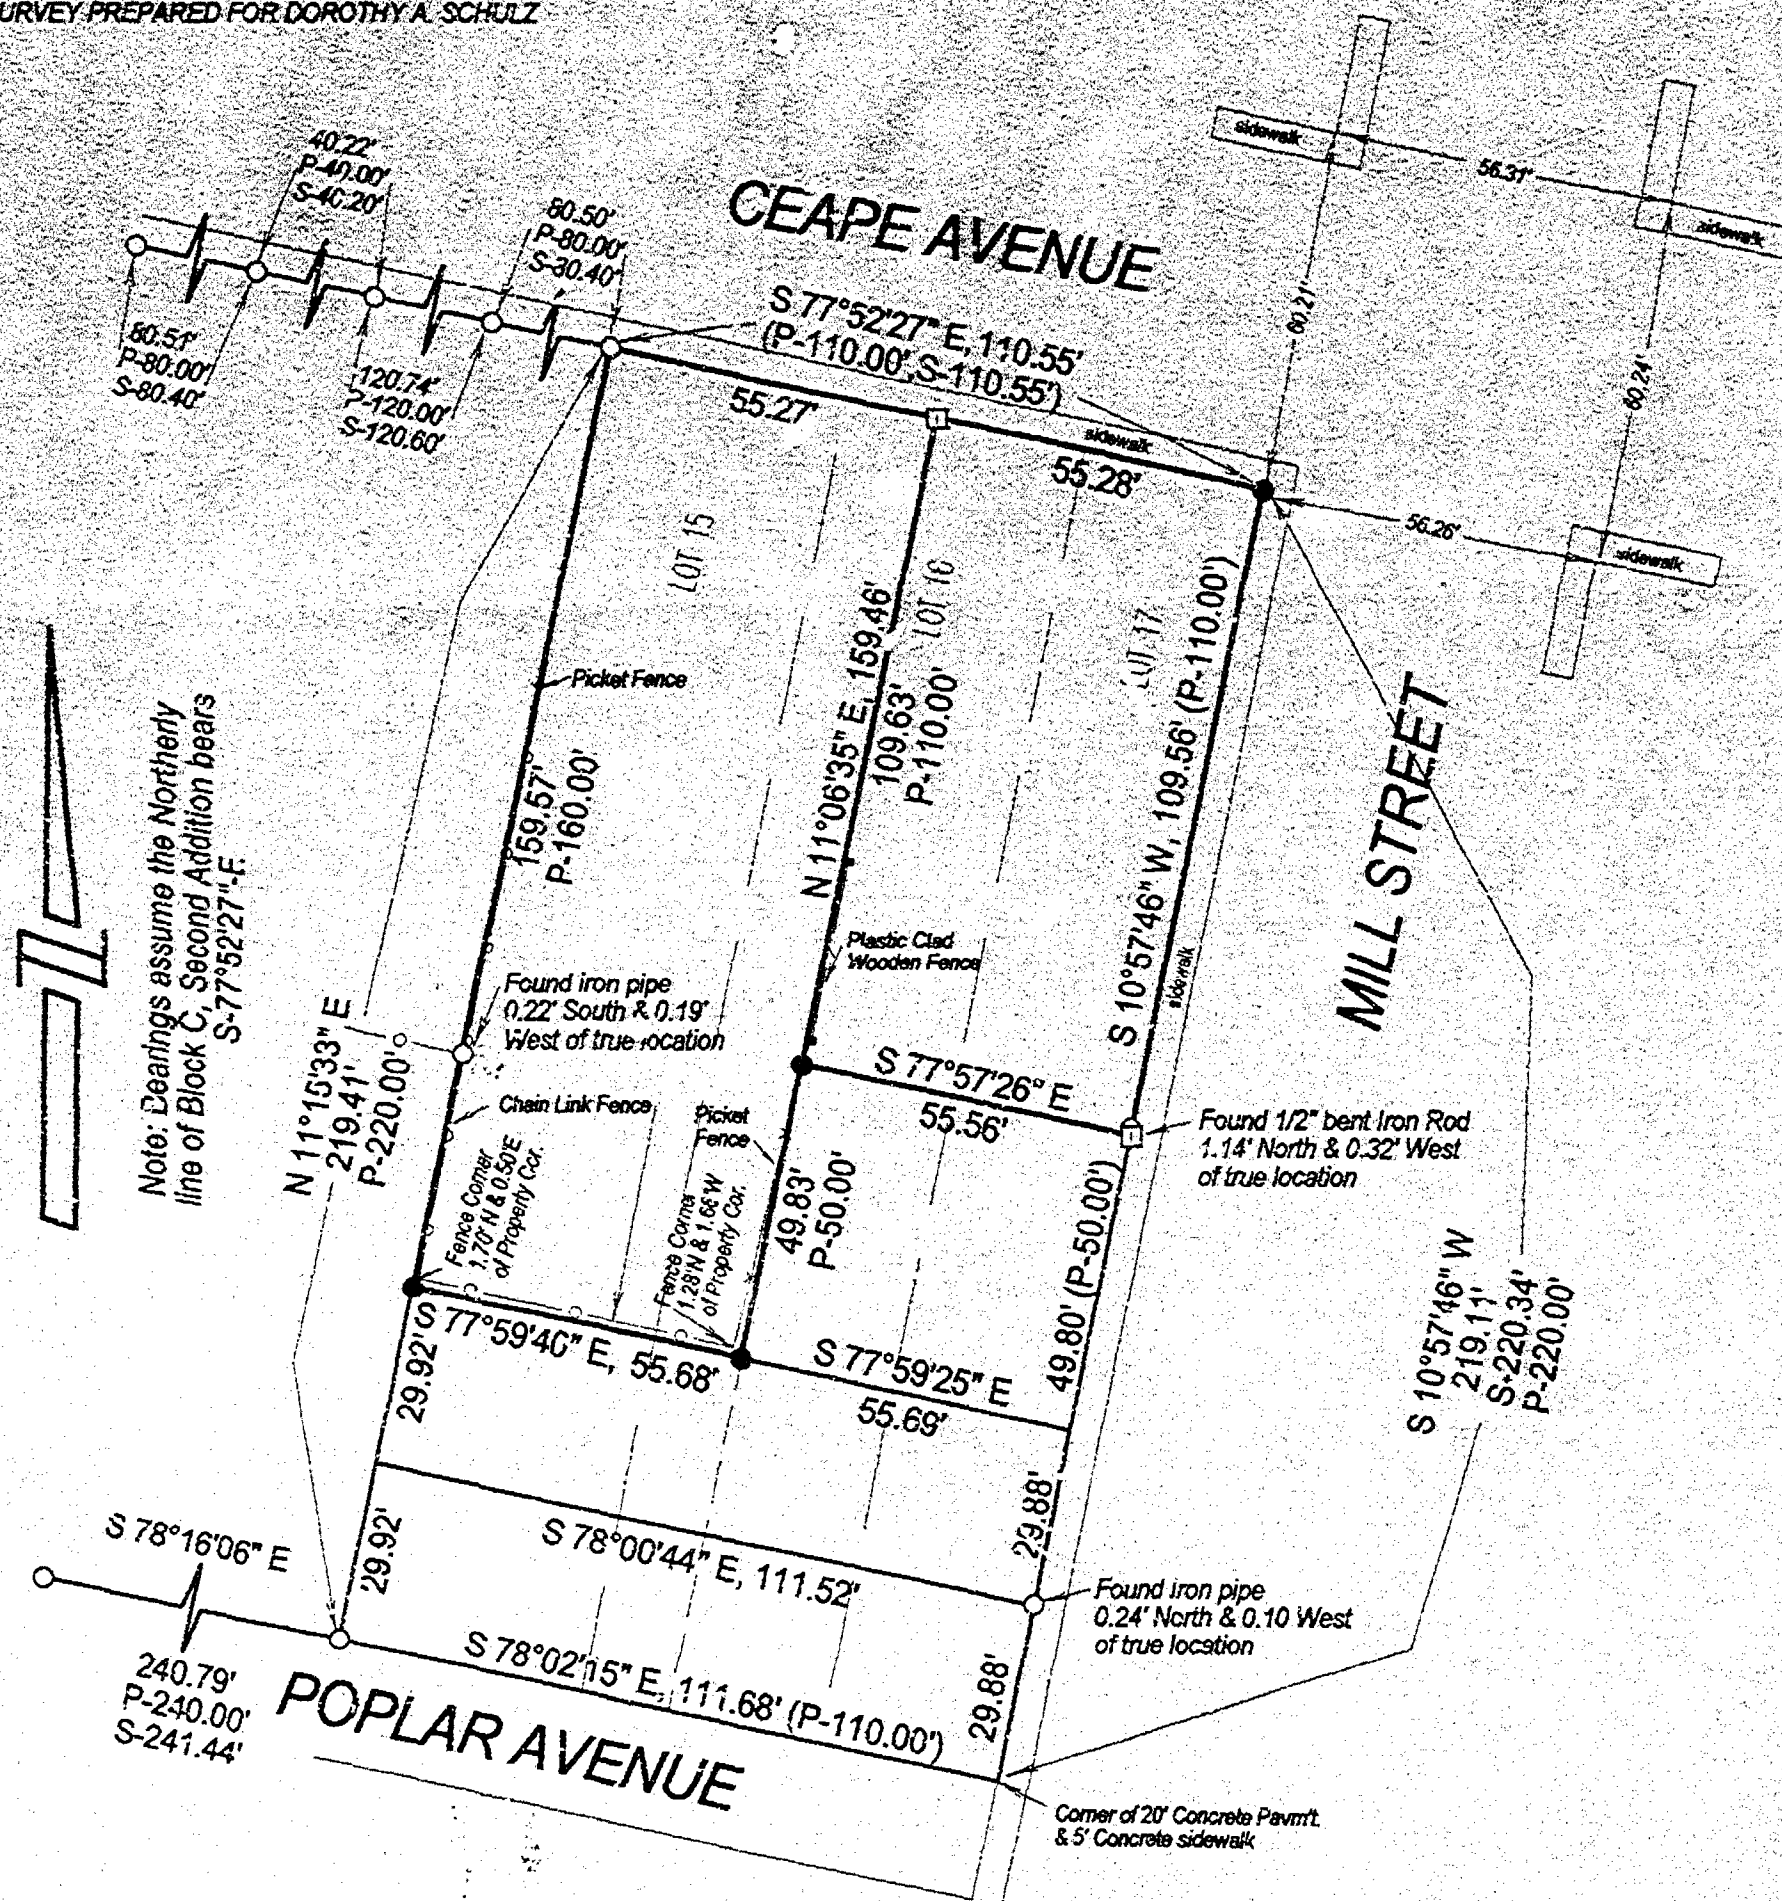

LEGEND


- P - PLATTED OR RECORDED INFORMATION
- S - MEASUREMENTS RECORDED ON RANDALL'S 8/30/1920 SURVEY
- - IRON PIPE, FOUND
- - 3/4" X 24" IRON REINF. BAR, WEIGHING 1.502 LBS./FT., SET
- - NOTCH CUT ALONG BACK EDGE OF CONCRETE SIDEWALK

SURVEYOR'S CERTIFICATE


I, William D. Frueh, Registered Land Surveyor No. S-1926, hereby certify that I have surveyed the property, and that the above map is a true representation thereof and shows the size and location of the property and its exterior boundaries.

William D. Frueh
William D. Frueh, Registered Land Surveyor

SURVEY DATED: 10/20/1998

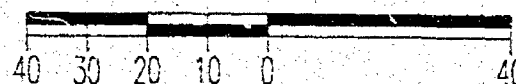

SCALE 1" = 40'

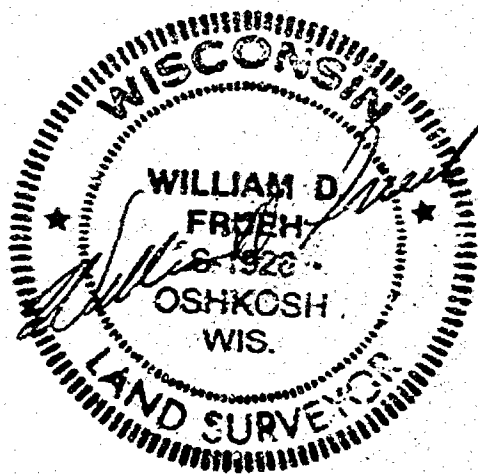

FRUEH CONSULTING SERVICES, LLC

P. O. Box 282, Oshkosh Wisconsin 54902


TELEPHONE (920) 235-0279

PLAT OF SURVEY

PAGE 1 OF 1

A SURVEY OF THE NORTHERLY 110 FEET OF LOT 14 AND THE NORTHERLY 10 FEET OF THE EASTERLY 25 FEET OF LOT 15, AND THE NORTHERLY 160 FEET OF LOT 16 AND THE NORTHERLY 160 FEET OF THE WESTERLY 15 FEET OF LOT 15 BLOCK C, SECOND ADDITION, CITY OF OSHKOSH, WINNEBAGO COUNTY, WISCONSIN

SURVEY PREPARED FOR DOROTHY A. SCHULZ

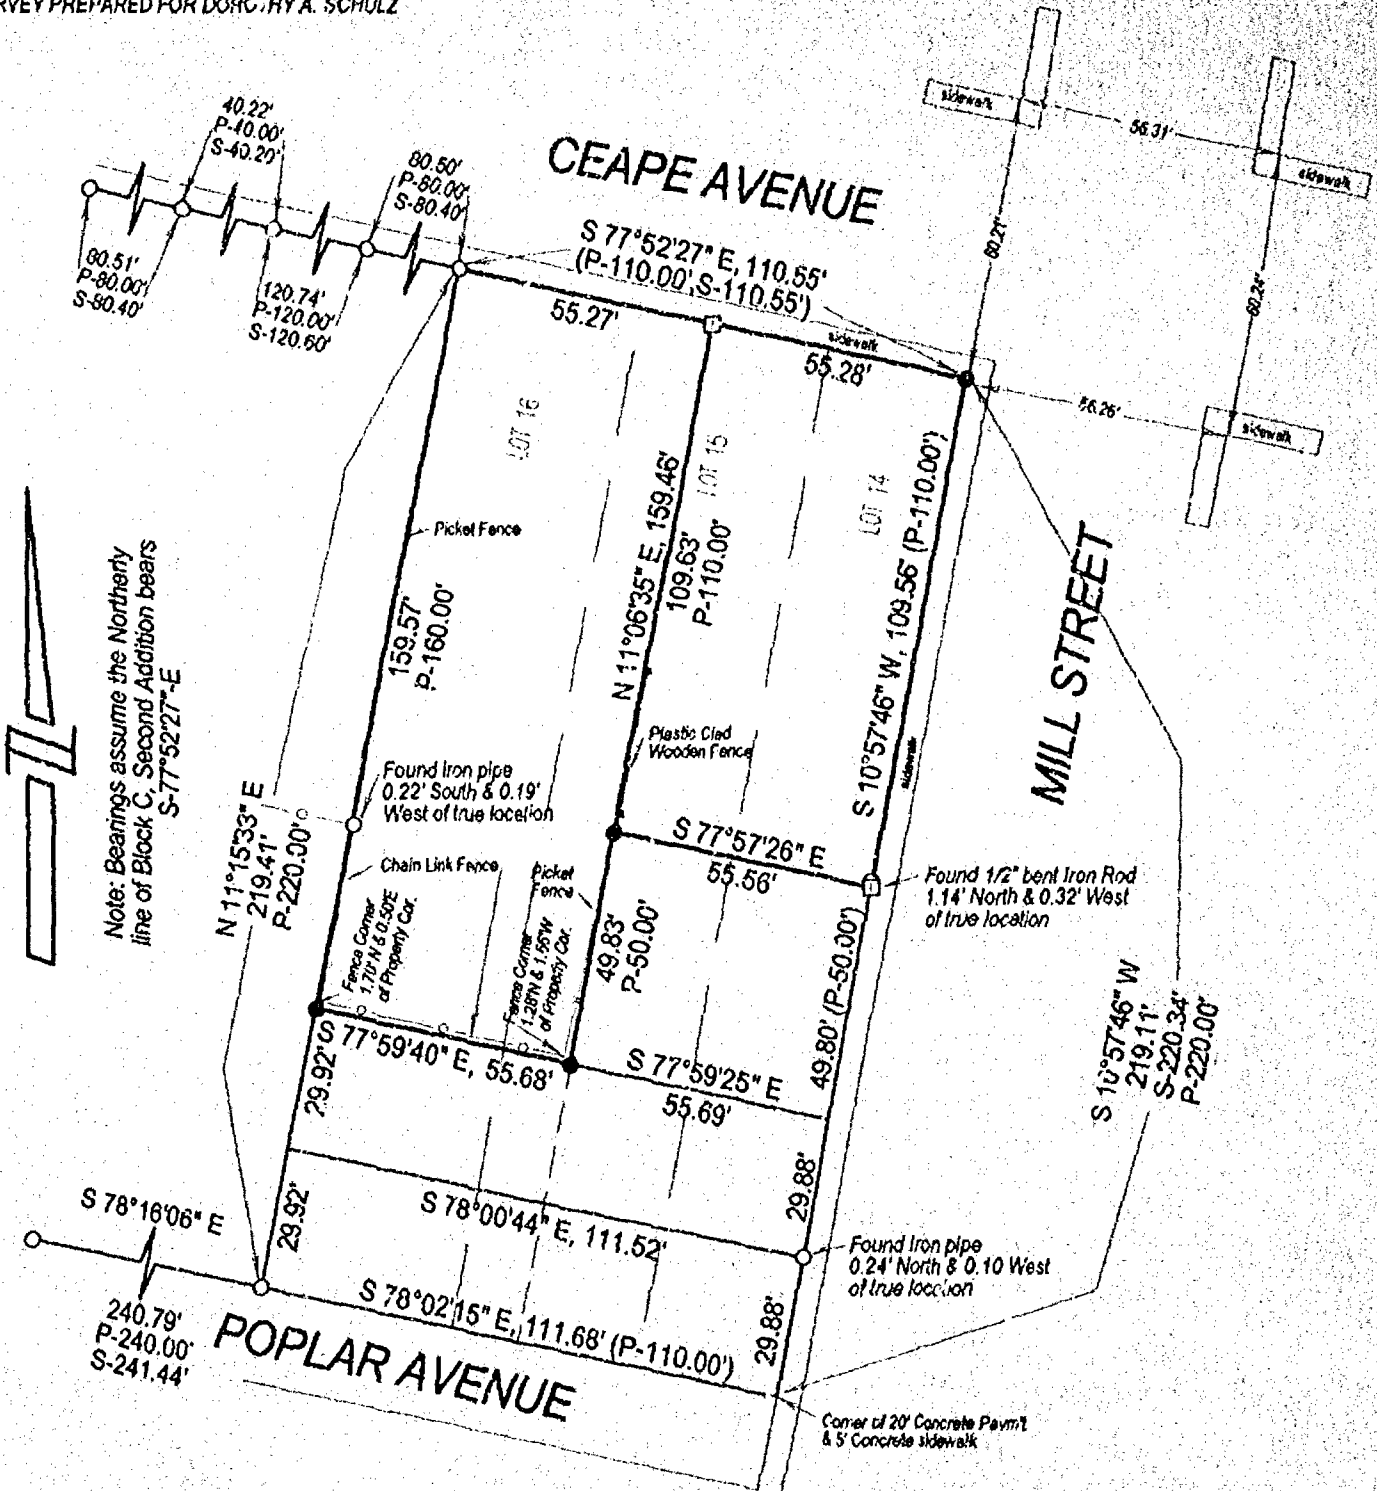

LEGEND


- P - PLATTED OR RECORDED INFORMATION
- S - MEASUREMENTS RECORDED ON RANDALL'S 8/30/1920 SURVEY
- - IRON PIPE, FOUND
- - 3/4" X 24" IRON REINF. BAR, WEIGHING 1.502 LBS./FT., SET
- - NOTCH CUT ALONG BACK EDGE OF CONCRETE SIDEWALK

SURVEYOR'S CERTIFICATE

I, William D. Frueh, Registered Land Surveyor No. S-1926, hereby certify that I have surveyed the property, and that the above map is a true representation thereof and shows the size and location of the property and its exterior boundaries.

William D. Frueh
William D. Frueh, Registered Land Surveyor

SURVEY DATED: 11/3/1998

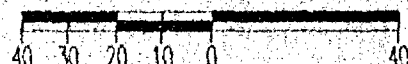

SCALE 1" = 40'



FRUEH CONSULTING SERVICES, LLC

P. O. Box 282, Oshkosh Wisconsin 54902

TELEPHONE (920) 238-0279


PAGE 1 OF 1

SURVEY PREPARED FOR DOROTHY A. SCHULZ



■ -NOTCH CUT ALONG BACK EDGE OF CONCRETE SIDEWALK

SCALE 1" = 40'

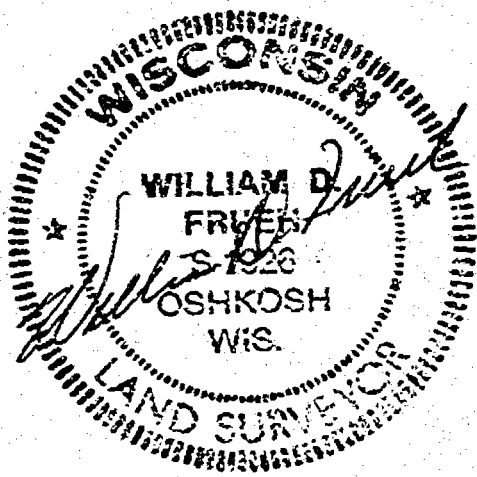

TELEPHONE (920) 235-0279