


ALL BEARINGS REFERENCED TO THE WEST
LINE OF WESTFIELD STREET, RECORDED AS
N. 00°-30'-00" E.

Oshkosh


U.S.H. "41"

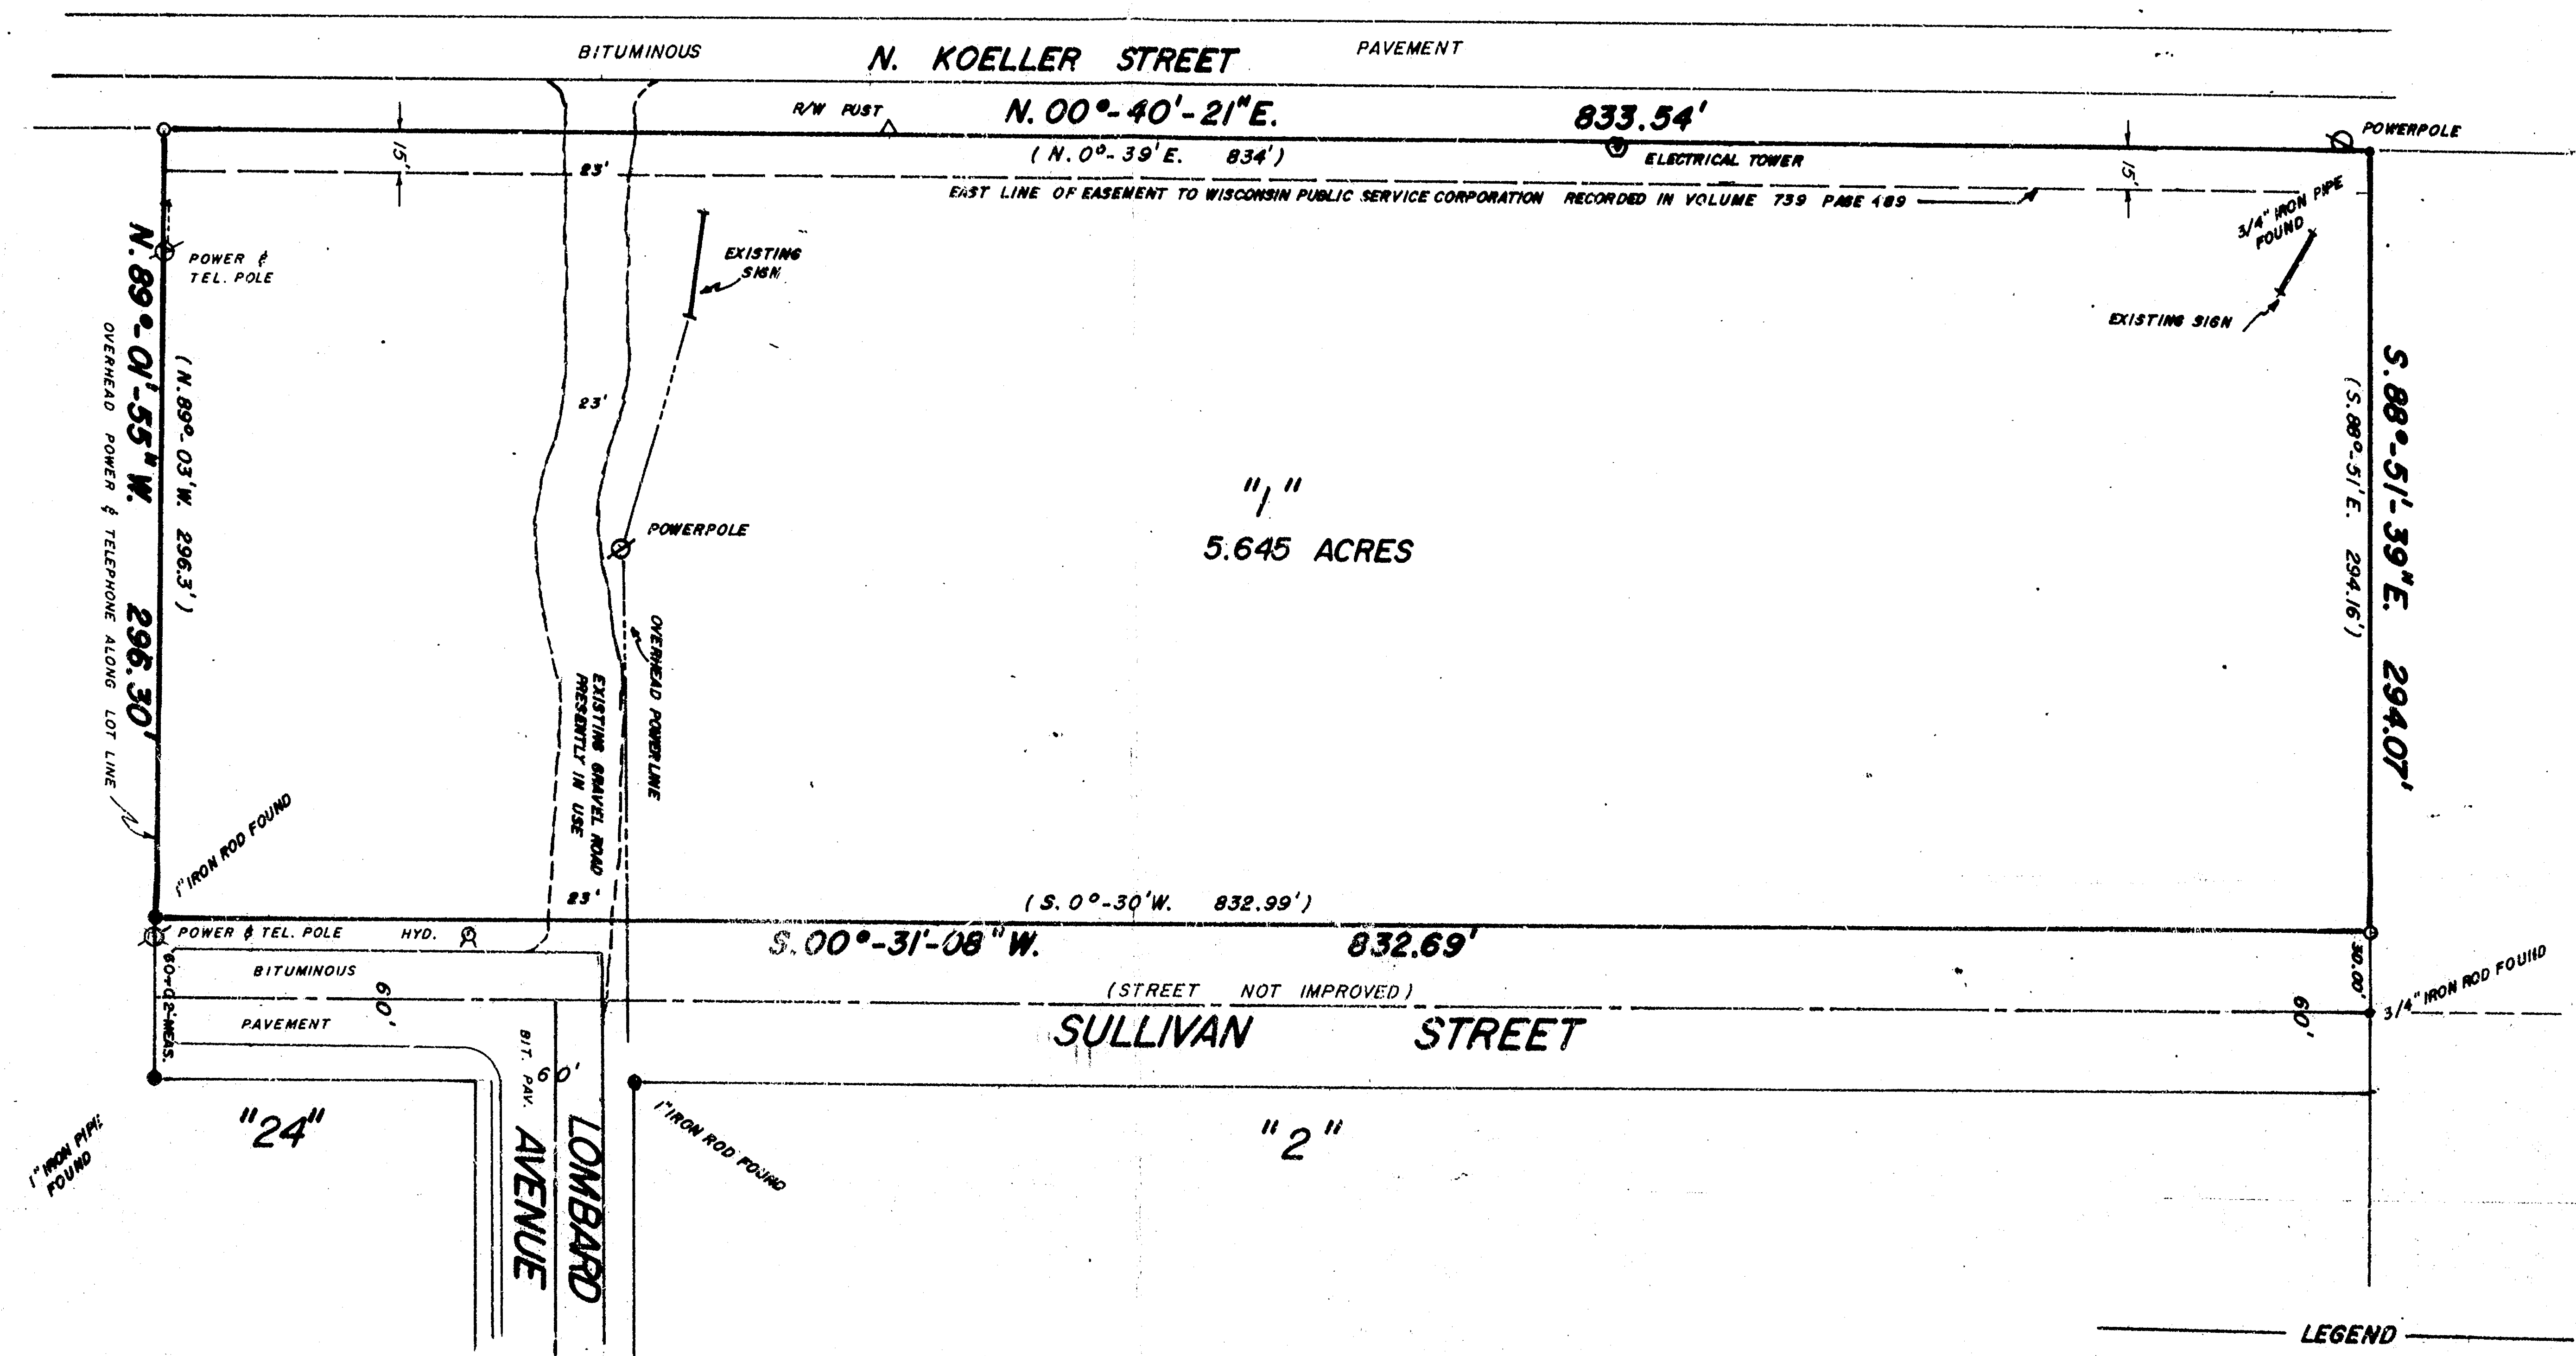


NOTE: UTILITIES, SUCH AS: SAN SEWER, STORM SEWER
GAS MAINS, WATER MAINS, ETC. WERE NOT
LOCATED.

I, LAWRENCE C. KRIESCHER, WISCONSIN REGISTERED LAND SURVEYOR OF
AERO-METRIC ENGINEERING INC., CERTIFY THAT I HAVE SURVEYED LOT "1"
OF SPERBECK PLAT, AND THAT THE MAP SHOWN ABOVE IS A TRUE AND
ACCURATE REPRESENTATION THEREOF TO THE BEST OF MY KNOWLEDGE
AND BELIEF.

DATED THIS 28th DAY OF MAY, 1985
Lawrence C. Kriescher
WISCONSIN REGISTERED LAND SURVEYOR S-1559
LAWRENCE C. KRIESCHER

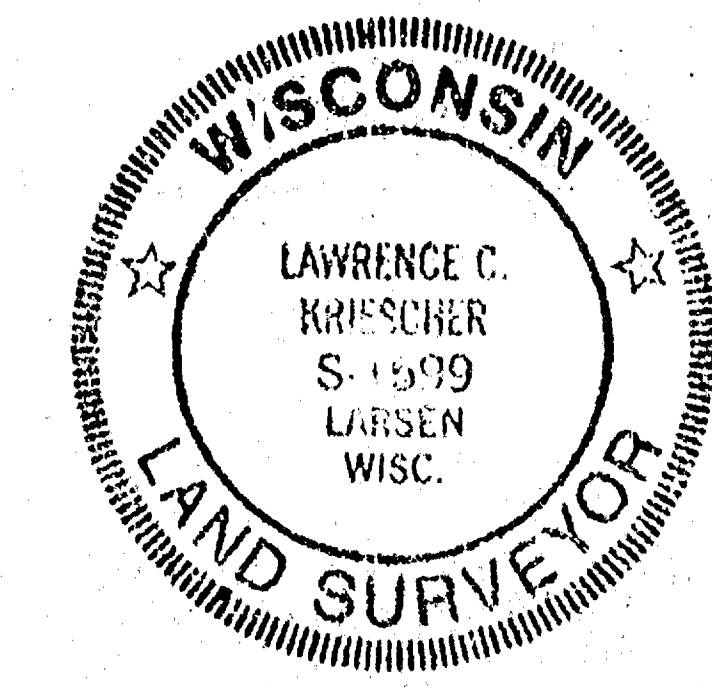

- LEGEND
- = 1" x 24" IRON PIPE SET
 - () = RECORDED DATA
 - = 3/4" IRON ROD FOUND
 - = 1" IRON ROD FOUND
 - = 1" IRON PIPE FOUND
 - ⊗ = POWERPOLE
 - ⊕ = ELECTRICAL TOWER (BLUE BIRD TOWER)

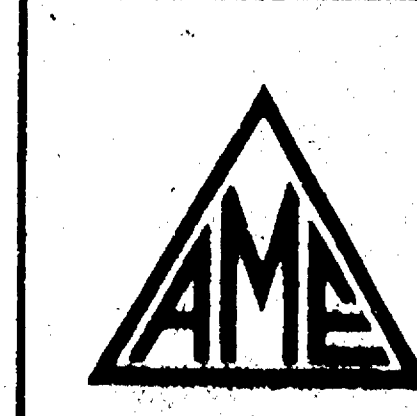

AERO-METRIC ENGINEERING, INC.
539 NORTH MADISON STREET CHALTON, WISCONSIN 53014
DATE: 5-28-85 NOTEBOOK: 86 PAGE: 16-18 SCALE: 1" = 60'
SURVEY FOR DAHL PROPERTIES OF LOT "1"
OF SPERBECK PLAT, CITY OF OSHKOSH,
WINNEBAGO COUNTY, WISCONSIN.