


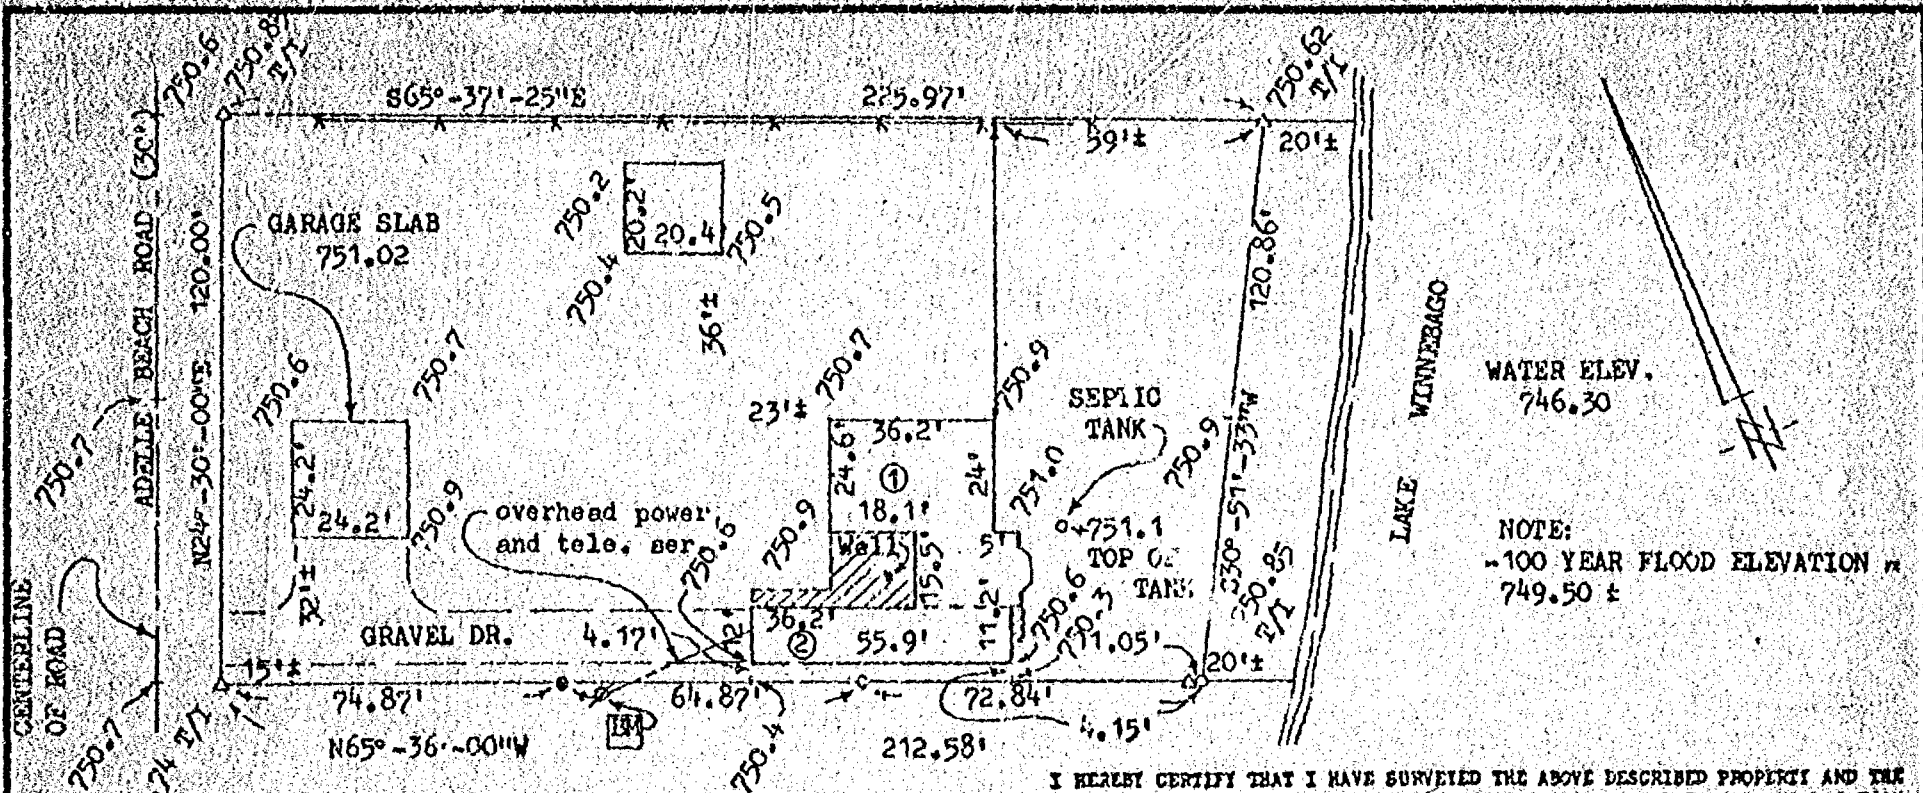

LOTS TWENTY-SIX (26) & TWENTY-SEVEN (27), ADELLE BEACH,
TOWN OF NEENAH, WINNEBAGO COUNTY, WISCONSIN.

LEGEND:

- △ = 1" GEAR SHAFT FOUND
- = 1" IRON PIPE FOUND
- = 1/2" IRON PIPE FOUND

— = 6' HIGH WOODEN FENCE

T/I = TOP OF IRON

▨ = CONCRETE AREA

⋈ = POWER POLE

① = FIRST FLOOR ELEVATION 752.12

② = FIRST FLOOR ELEVATION 750.95

NOTE:

BM = BENCH MARK - 5" SPIKE IN POWER POLE #55-1063
ELEVATION = 751.00

I HEREBY CERTIFY THAT I HAVE SURVEYED THE ABOVE DESCRIBED PROPERTY AND THE ABOVE MAP IS A TRUE REPRESENTATION THEREOF AND SHOWS THE SIZE AND LOCATION OF THE PROPERTY, ITS EXTERIOR BOUNDARIES, THE LOCATION AND DIMENSIONS OF ALL VISIBLE STRUCTURES THEREON, FENCES, APPARENT EASEMENTS AND ROADWAYS AND VISIBLE ENCROACHMENTS, IF ANY.


THIS SURVEY IS MADE FOR THE EXCLUSIVE USE OF THE PRESENT OWNERS OF THE PROPERTY, AND ALSO THOSE WHO PURCHASE, MORTGAGE OR GUARANTEE THE TITLE HERETO WITHIN ONE (1) YEAR FROM THE DATE HEREON, AND AS TO THEM I HEREBY CERTIFY THAT SAID SURVEY AND THE ABOVE MAP WERE MADE IN ACCORDANCE WITH ACCEPTABLE PROFESSIONAL STANDARDS AND THAT THE INFORMATION CONTAINED HEREON IS, TO THE BEST OF MY KNOWLEDGE, INFORMATION AND BELIEF, A TRUE AND ACCURATE REPRESENTATION THEREOF.

Robert F. Reider

7-25-88

REVISIONS	ERA PAPER VALLEY REALTY 447 S. COMMERCIAL ST. NEENAH, WI. 54956		
	CAROW LAND SURVEYING CO., INC., P.O. BOX 1297 1837 W. WISCONSIN AVE. • APPLETON, WI 54912		
	DRAWN BY YR ec DEN	SCALE 1"=40'	DRAWING NO.
	APPD /	DATE 7-25-88	A887.88




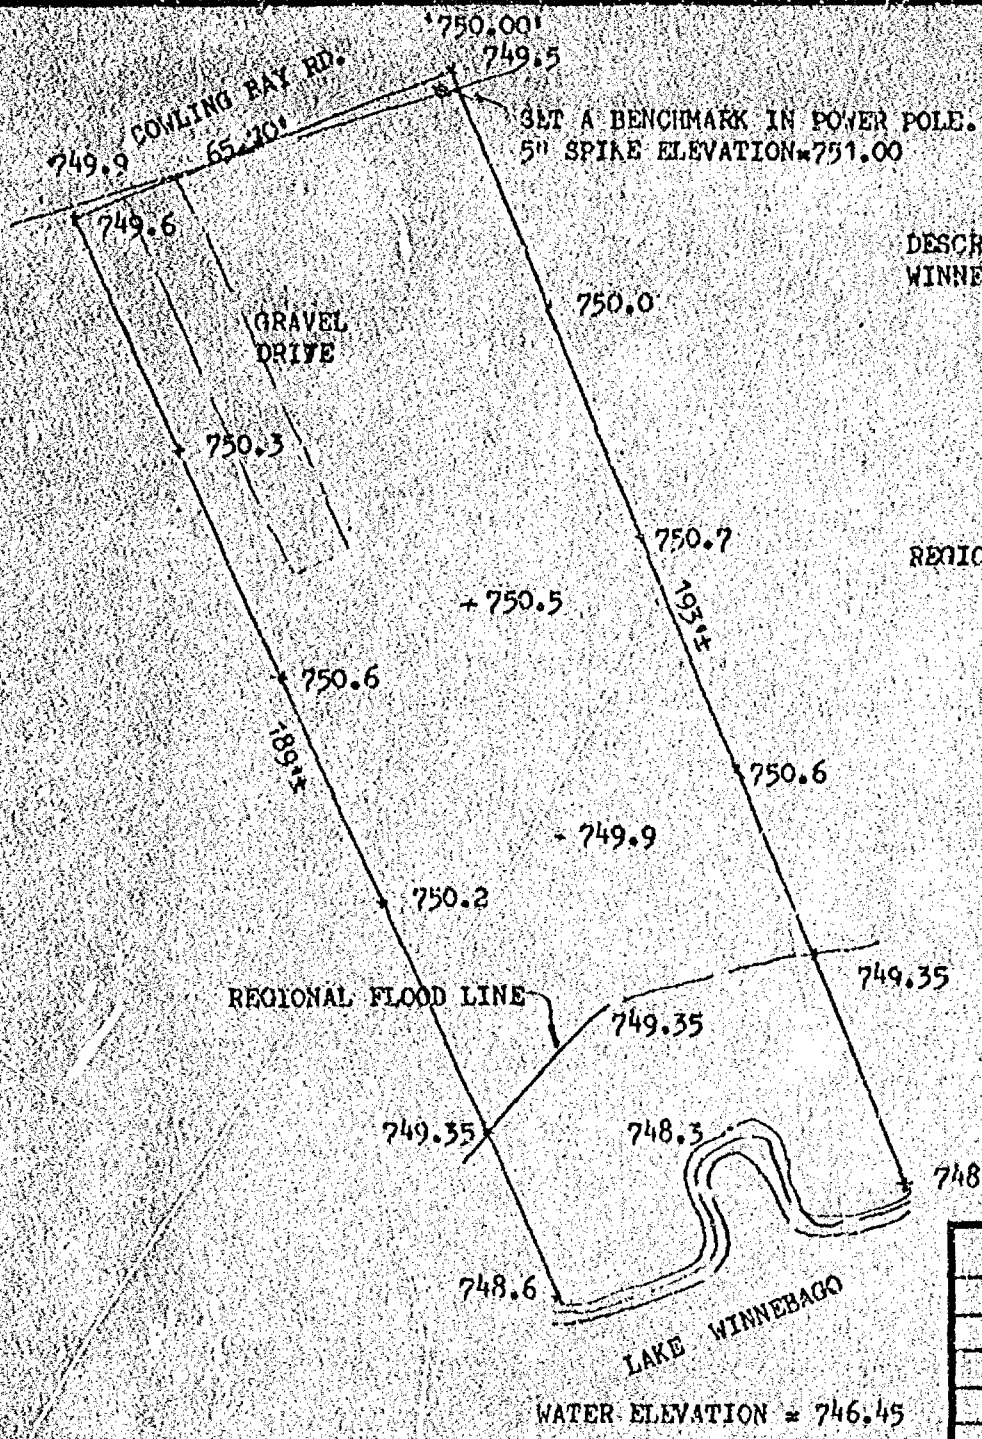

SET A BENCHMARK IN POWER POLE.
5" SPIKE ELEVATION = 751.00

DESCRIPTION: LOT 28, ASSESSOR'S PLAT NO. 1 TOWN OF VINLAND,
WINNEBAGO COUNTY, WISCONSIN.

REGIONAL FLOOD ELEVATION $\approx$ 749.35

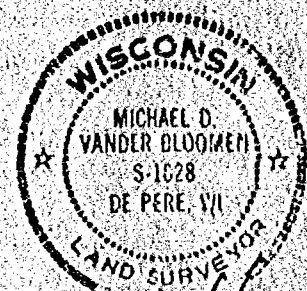

Michael D. Vanderbloemen

REVISIONS	JERRY BASLER 2233 HENRY ST., NEENAH, WISCONSIN 54956		
	CAROW LAND SURVEYING CO., INC., P.O. BOX 1297 1837 W. WISCONSIN AVE. • APPLETON, WI 54912		
	DRAWN BY MV+ko NV	SCALE 1" = 30'	DRAWING NO. A807.29
	APPRO /	DATE 7-12-88	

