


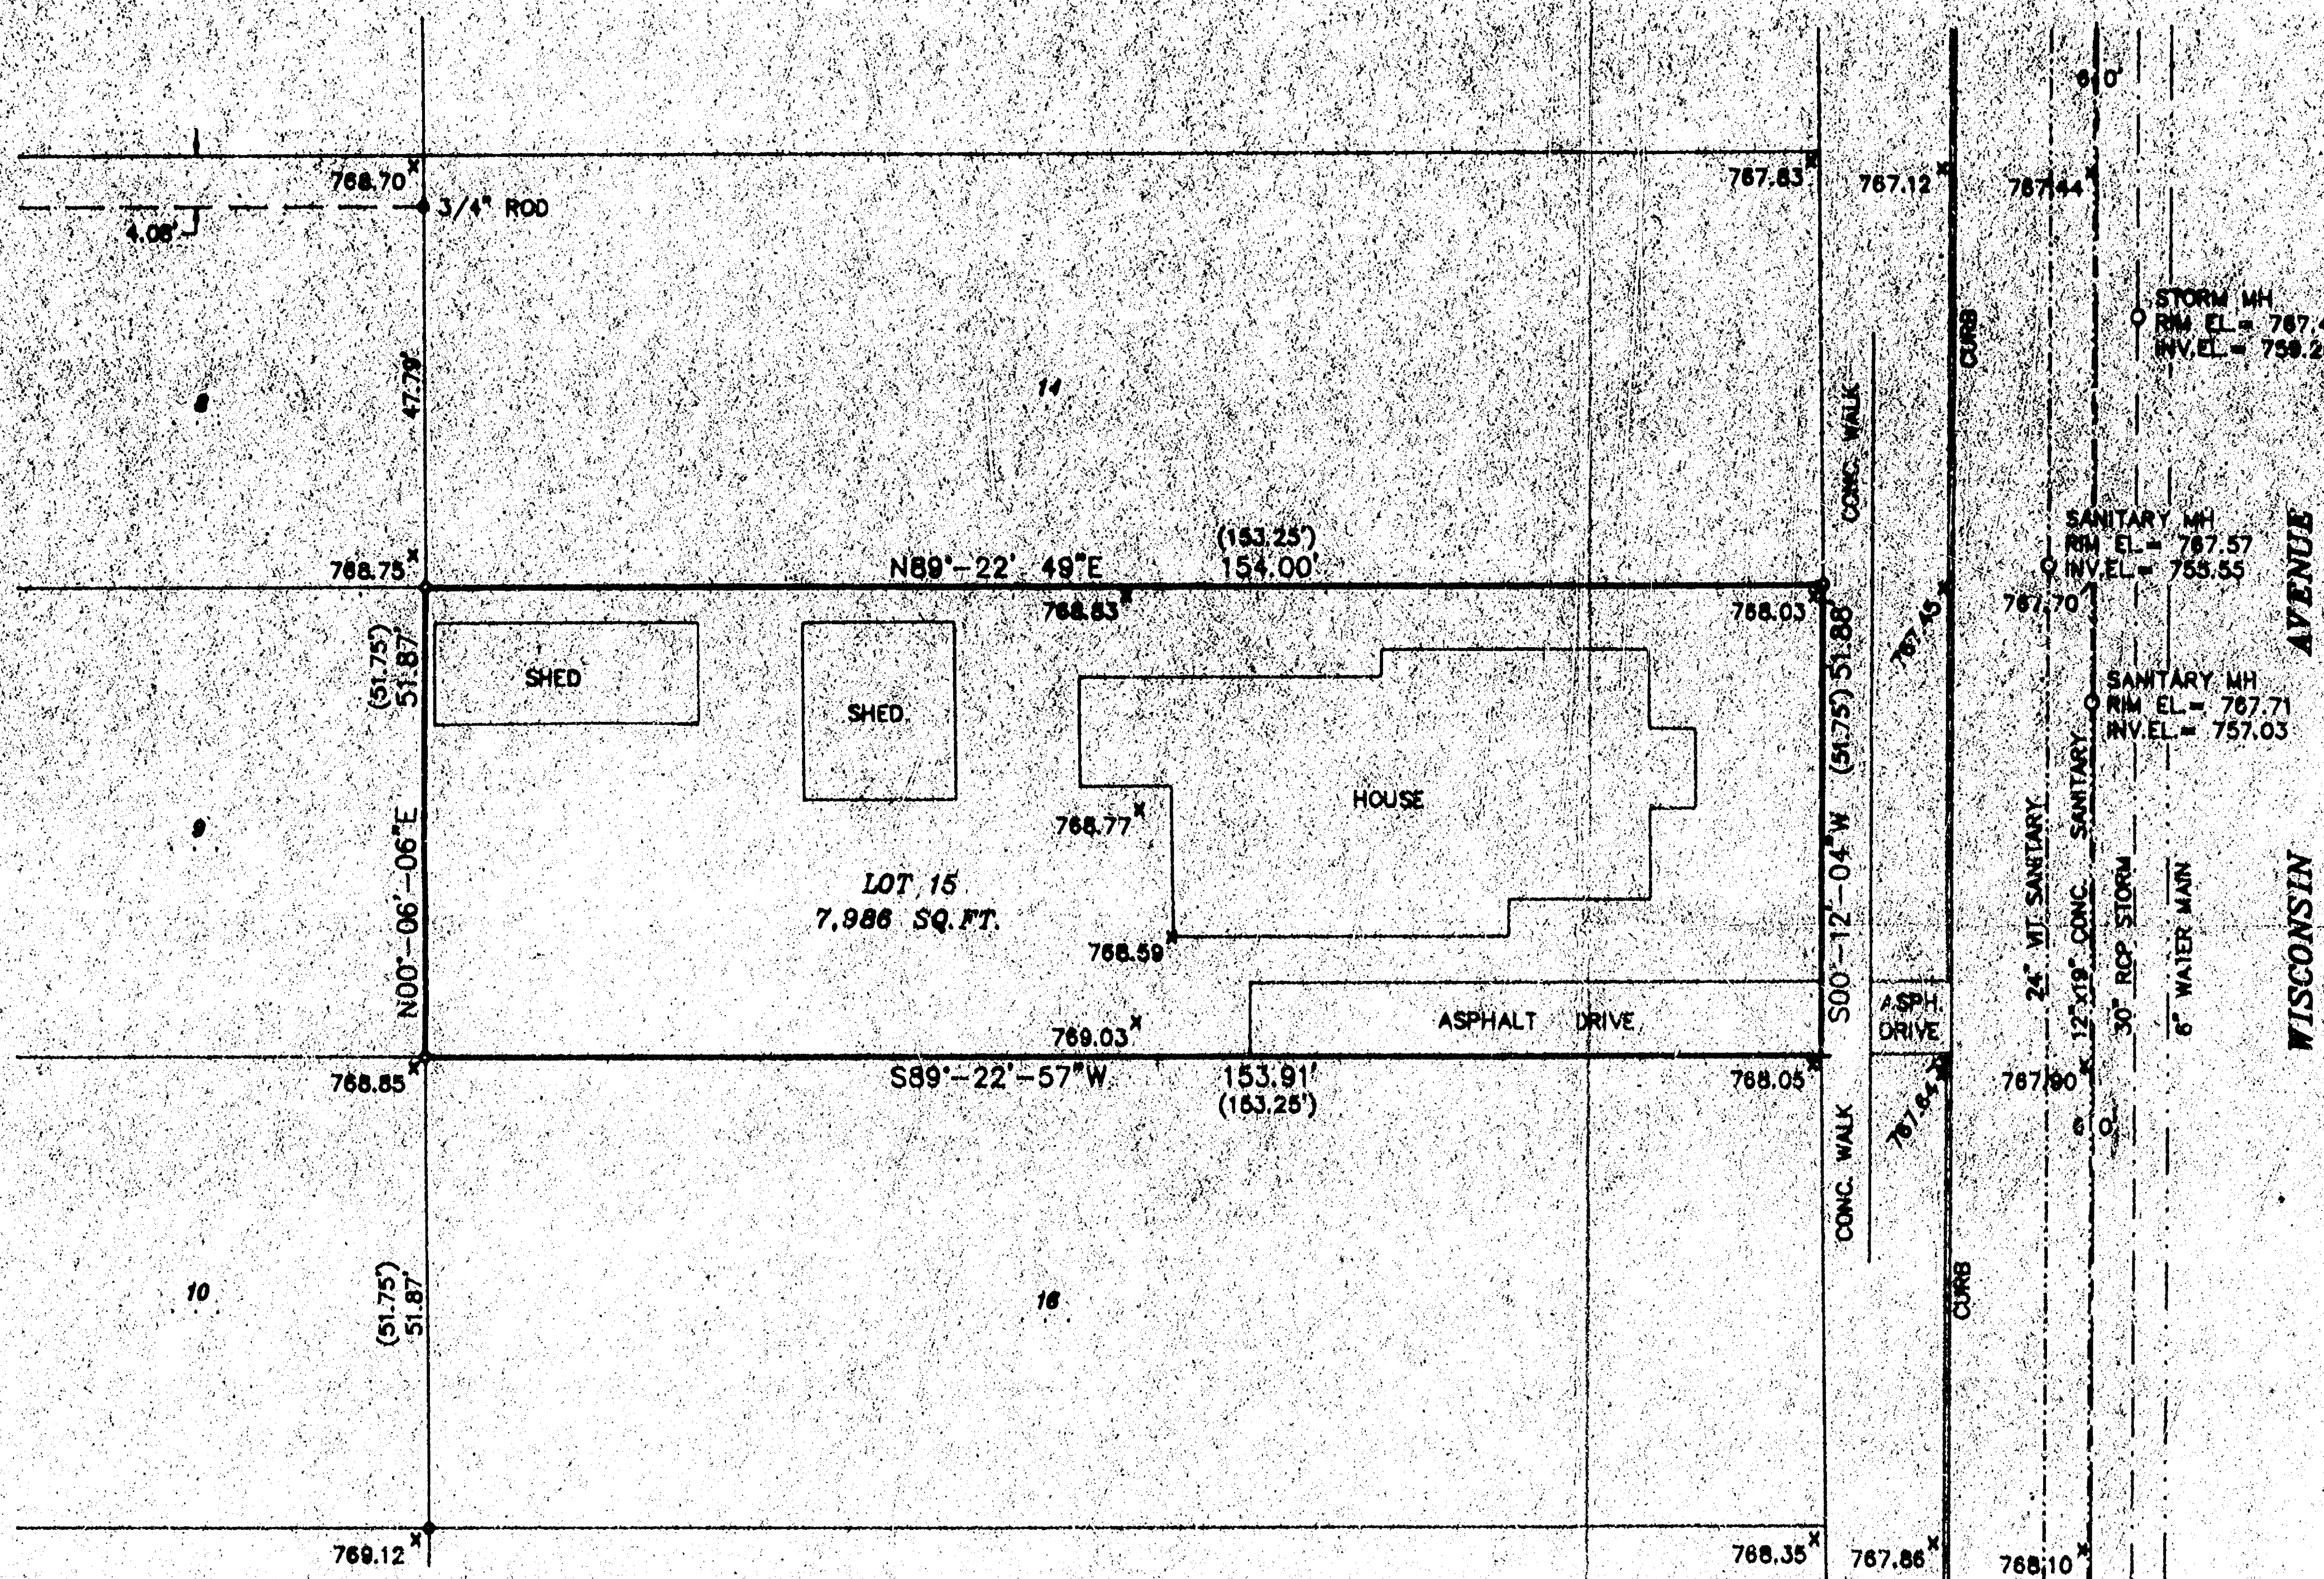

SURVEY FOR NICOLET INVESTMENTS OF LOT 15, OF BLOCK 6 IN G.F. WRIGHT'S ADDITION TO THE CITY OF OSHKOSH, IN THE FIFTH WARD, CITY OF OSHKOSH, WINNEBAGO COUNTY, WISCONSIN.



BEARINGS REFERENCED TO THE
W. LINE OF WISCONSIN AVE.
ASSIGNED: N00°-12'-04"E


Only if the surveyor's signature or stamp
is in RED is this an original copy. Anything
other than an original copy may contain
unauthorized alterations to the original.
The surveyor accepts no responsibility for
non-original copies of this document.

ALL ELEVATIONS REFERENCED TO
CITY OF OSHKOSH DATUM

ALL UTILITIES WERE FIELD LOCATES OR
TAKEN FROM CITY RECORDS

- LEGEND -

- = 1"x24" IRON PIPE SET
- = 1" IRON PIPE FOUND
- () = RECORDED INFORMATION
- + = CHISELED CROSS SET

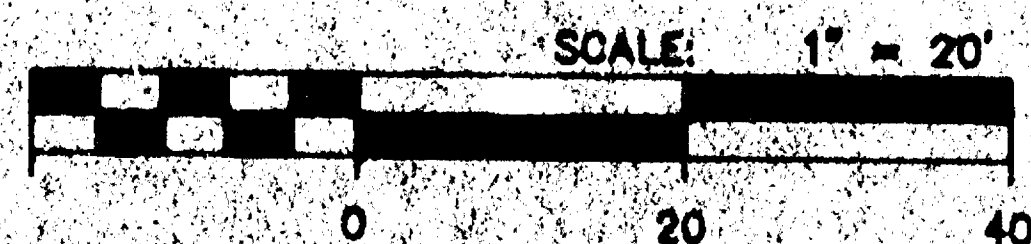


SURVEYORS CERTIFICATE

I, Lawrence C. Kriescher, Wisconsin Registered Land Surveyor of Aero-Metric Engineering, Inc., certify that I have surveyed the above described property and that the map shown to the left is a true and accurate representation thereof to the best of my knowledge and belief.

Dated this 6TH day of SEPTEMBER 1994.

Lawrence C. Kriescher
WISCONSIN REGISTERED LAND SURVEYOR
Lawrence C. Kriescher, S-1599

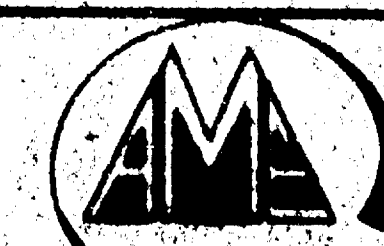

**Aero-metric
ENGINEERING, INC.**
CHILTON

339 NORTH HARBOR STREET
CHILTON, WISCONSIN 54824
920-779-7799
920-779-0053

LAND PLANNING & DESIGN DIVISION
PROPERTY SURVEYS & SUBDIVISIONS
CONSTRUCTION DESIGN SERVICES
LAND INFORMATION SYSTEMS

DRAWN BY : S.F.S. DATE : 09-06-94
PROJECT NO. : 2940806 SCALE : 1"=20'
DRAWING NAME : STRNSEE
NOTEBOOK : 129 PAGE : 25-32 D - 427/466

CITY OF OSHKOSH WRIGHT'S ADDITION FIFTH WARD