

PLAT OF SURVEY

KNOWN AS 1325 WISCONSIN STREET, BEING LOT 9 OF BLOCK 10 IN MASTIKSON'S PARK PLAT, 12TH WARD, CITY OF OSHKOSH, WISCONSIN COUNTY, WISCONSIN.

JULY 14, 1993

SURVEY FOR OSHKOSH SAVINGS AND LOAN
(DOCUMENT WAIVER ON FILE)
(BUYER: Diloy)


SURVEY NO. 1247-1

SCALE 1" = 20'

CONGRESS AVE. (500)

EDGE
ASPHALT

WALK

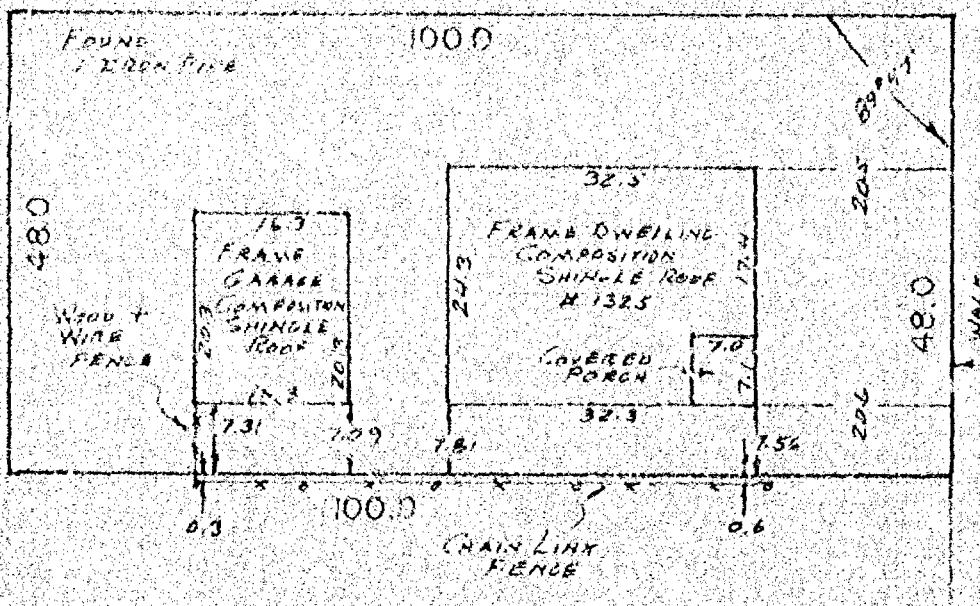

I Certify that I have surveyed the above described property (Property), and the above map is a true representation thereof and shows the size and location of the Property, its exterior boundaries, the location and dimensions of all visible structures thereon, boundary fences, apparent basements and roadways and visible encroachments, if any. This survey is made for the exclusive use of the present owners of the Property, and of no those who purchase, mortgage, or guarantee the title thereto, within one (1) year from date hereof.



national survey & engineering
417 NORTH SANIER STREET, PO BOX 2953
OSHKOSH, WISCONSIN 54903
(920) 232-2800

REINHARD H. ROHR
C. DEG
WIS.
SURVEYOR

PLAT OF SURVEY


KNOWN AS 1609 ELIMWOOD AVENUE, BEING TRACT "1" OF CERTIFIED SURVEY MAP NO. 112
AS RECORDED IN WISCONSIN COUNTY RECORDS AS DOCUMENT NO. 467931, CITY OF
OSHKOSH, WISCONSIN.

JUNE 7, 1933

SURVEY FOR OSHKOSH SAVINGS AND LOAN SURVEY NO. 1242-M
(MOXIMENT WAIVER ON FILE)

SCALE 1" = 30'

FOUND L. H. FAED
CROSS

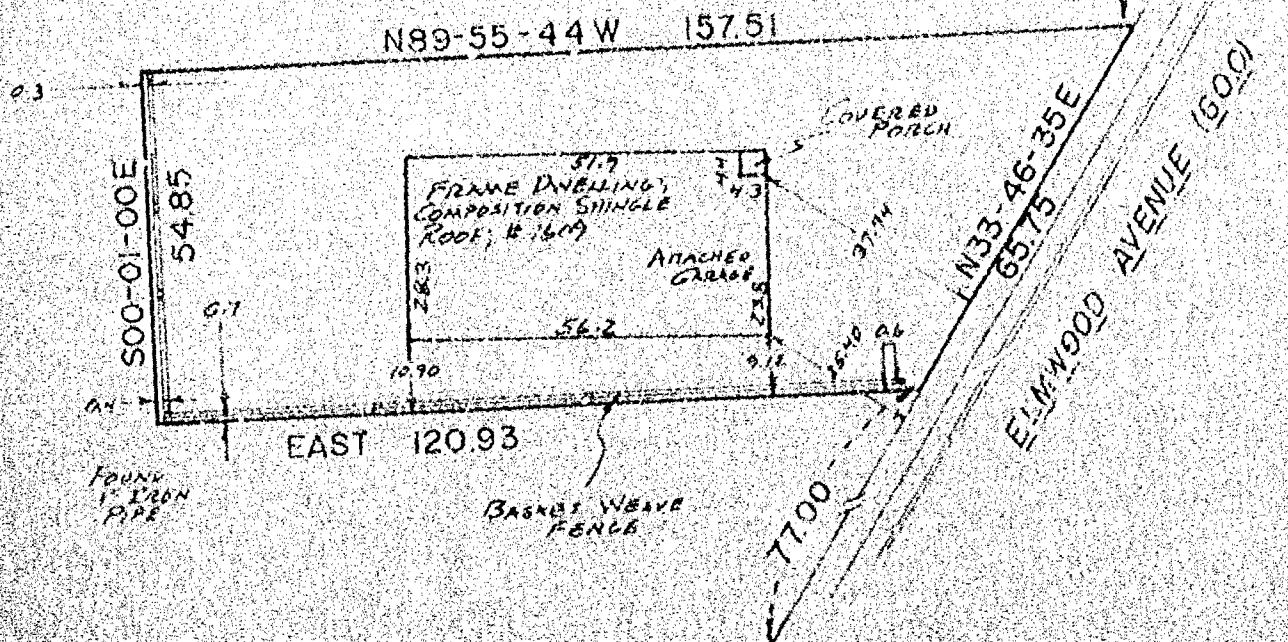

W. BENT STREET

I certify that I have surveyed the above described property (Property), and the above map is a true representation thereof and shows the size and location of the Property, its exterior boundaries, the location and dimensions of all visible structures thereon, boundary, fences, apparent easements and roadways and visible encroachments, if any. This survey is made for the exclusive use of the present owners of the Property, and also those who purchase, mortgage, or guarantee the title thereto, within one (1) year from date hereof.



BDI national survey & engineering
817 NORTH SANGER STREET / P.O. BOX 2803
OSHKOSH, WISCONSIN 54903
(414) 426-2800



1410

SHEET 1 OF 3

CERTIFIED SURVEY MAP NO. . . .

BEING A PART OF LOTS 13, 14 AND 15 IN BLOCK 3 OF SMITH GROVE LAND COMPANY'S PLAT IN THE 14TH WARD, CITY OF OSHKOSH, WINNEBAGO COUNTY, WISCONSIN.

— DENOTES 1 INCH DIAMETER IRON PIPE FOUND.

O— DENOTES 1-INCH DIAMETRIC IRON PIPE, 24" LONG, WEIGHING
NOT LESS THAN 1.13 LBS PER LINEAL FOOT SET.


()— DENOTES RECORD DIMENSIONS WHERE DIFFERENT FROM FIELD MEASUREMENTS.

ALL DIMENSIONS SHOWN ARE MEASURED TO THE NEAREST HUNDREDTH OF A FOOT.

BEARINGS ARE REFERENCED TO THE EAST LINE OF MONTANA STREET, WHICH HAS AN ASSUMED BEARING OF DUE NORTH. H. NERMAN


LARRY E. DAVIS

HERMAN
STRYŻEWSKI

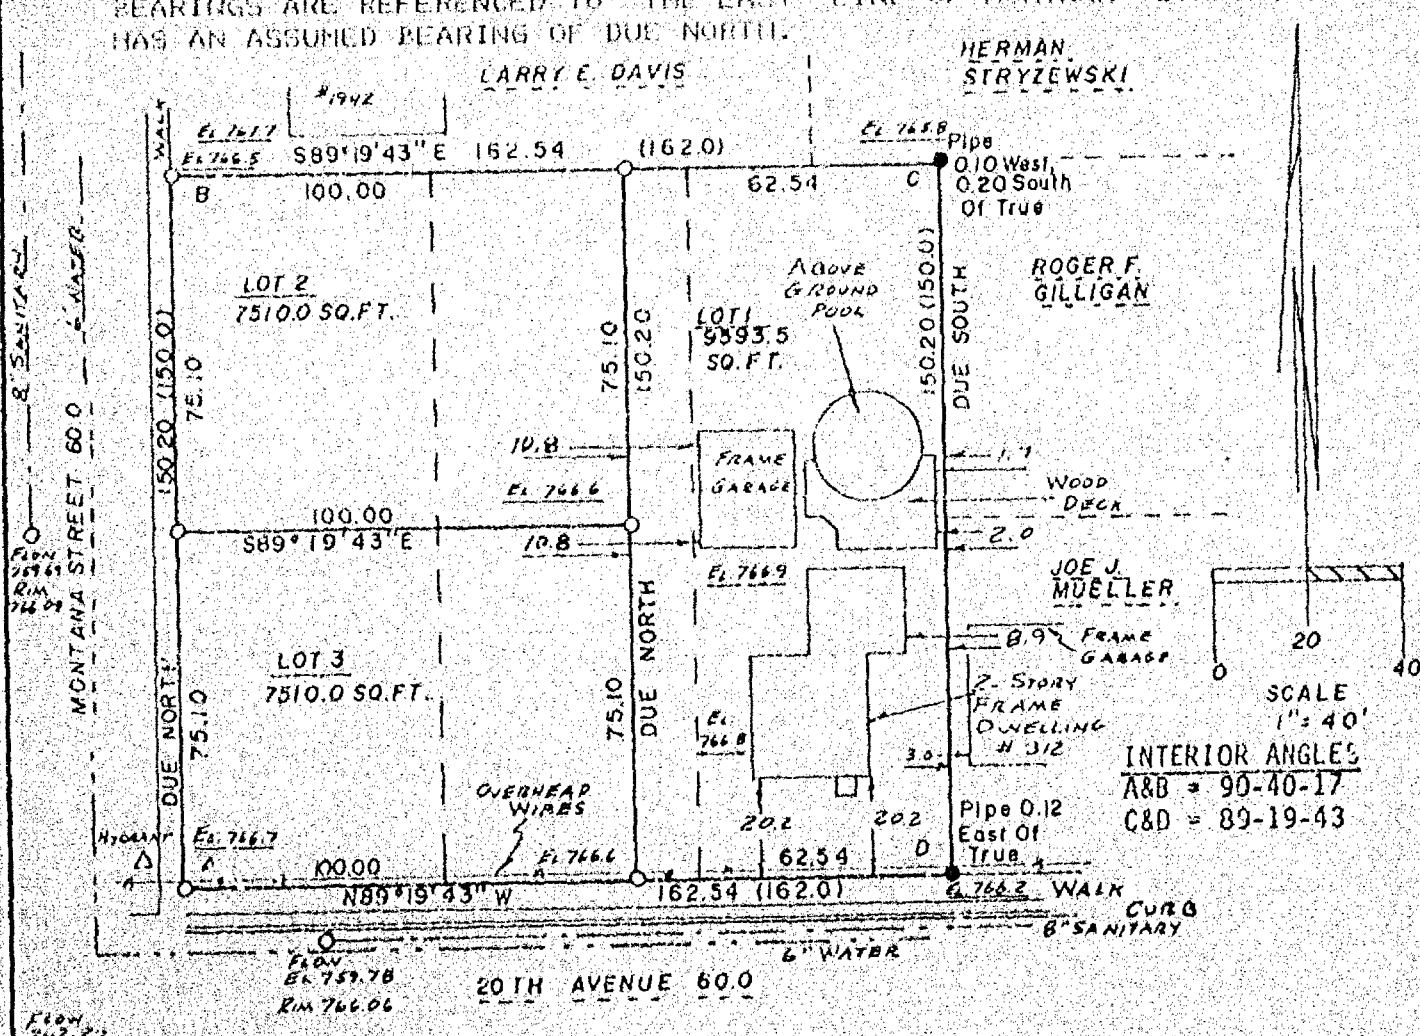

national survey & engineering

417 NORTH SAWYER STREET
P.O. BOX 2963
OSHKOSH, WISCONSIN 54903
(414) 426-2800

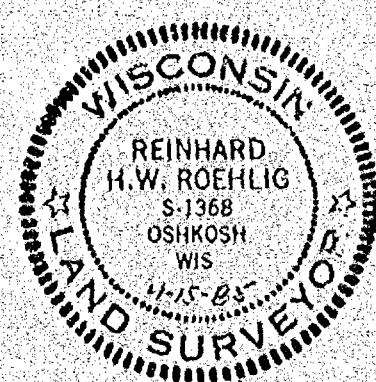

SHEET 2 OF 3

1610-5

CERTIFIED SURVEY MAP NO.

BEING A PART OF LOTS 13, 14 AND 15 IN BLOCK 3 OF SMITH GROVE LAND COMPANY'S PLAT, IN THE 14TH WARD, CITY OF OSHKOSH, WINNEBAGO COUNTY, WISCONSIN.

SURVEYOR'S CERTIFICATE
STATE OF WISCONSIN)

1968

WINNEBAGO COUNTY)

I, REINHARD ROEHLIG, Wisconsin land surveyor do hereby certify

THAT I have surveyed and mapped a division of lots 13, 14 and 15 in Block 3 of Smith Grove Land Company's Plat in the 14th Ward, City of Oshkosh, Winnebago County, Wisconsin, which is bounded and described as follows:

Commencing at the S.W. corner of Block 3; thence Due North along the East line of Montana Street 150.19 ft. to a point, thence South 89-19-43 East 162.54 ft. to the N.E. corner of Lot 13, thence Due South 150.20 ft. to the North line of 28th Avenue, thence North 89-19-43 West along said North line 162.54 ft. to the point of beginning.


THAT I have made this survey, land division and map by the direction of RICHARD J. HOHENWALTER and MARY J. HOHENWALTER, his wife, City of Oshkosh, Winnebago County, Wisconsin, owners of said land.

THAT such map is a correct representation of all the exterior boundaries of the land surveyed and the land division thereof made.

THAT I have fully complied with the provisions of Chapter 238 of the Wisconsin Statutes and the Land Subdivision Ordinance of the City of Oshkosh.

4-15-85
Date

Reinhard Roehlig.....(SEAL)
Reinhard Roehlig, Registered
Land Surveyor #1368

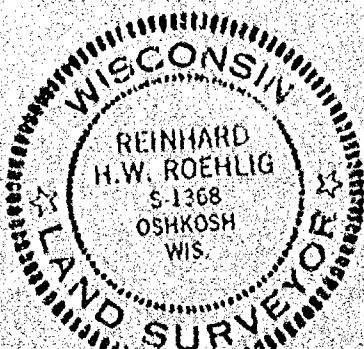

1610-9

SHEET 3 OF 3

CERTIFIED SURVEY MAP NO.

BEING A PART OF LOTS 13, 14 AND 15 IN BLOCK 3 OF SMITH GROVE LAND COMPANY'S PLAT, IN THE 14TH WARD, CITY OF OSHKOSH, WINNEBAGO COUNTY, WISCONSIN.

OWNER'S CERTIFICATE

AS OWNERS we hereby certify that we caused the land described on this map to be surveyed, divided and mapped as represented on this map in accordance with the Winnebago County Subdivision Ordinance.

WITNESS the hands and seals of said owners this 17th day of April, 1985.

In The Presence Of:

J. J. Muller

Richard J. Hohenwarter
RICHARD J. HOHENWARTER

Judy L. Meidt

Mary J. Hohenwarter
MARY J. HOHENWARTER

STATE OF WISCONSIN)
WINNEBAGO COUNTY)

PERSONALLY came before me this 17th day of April, 1985 the above named Richard J. Hohenwarter and Mary J. Hohenwarter, his wife, to me known to be the persons who executed the foregoing instrument and acknowledged the same.

Joe J. Muller
Notary Public, Winnebago
County, State of Wisconsin

My Commission Expires Apr. 10, 1988

CITY OF OSHKOSH PLANNING COMMISSION CERTIFICATE

THIS Certified Survey Map of a part of Lots 13, 14 and 15 in Block 3 of Smith Grove Land Company's Plat, City of Oshkosh, Richard J. Hohenwarter and Mary J. Hohenwarter, his wife, owners, is hereby approved.

Date

Chairman Planning Commission

THIS INSTRUMENT WAS DRAFTED BY REINHARD ROEHL



PLAT OF SURVEY


KNOWN AS 126 WEST 16TH AVENUE, BEING LOT 19, IN BLOCK 39, OF THE ORIGINAL THIRD WARD (NOW 9TH WARD), IN THE CITY OF OSHKOSH, WINNEBAGO COUNTY, WISCONSIN.

MAY 10, 1965

SURVEY FOR GORDON LOKER

SURVEY NO. 1616-8

* * RECORD DIMENSIONS WERE DIFFERENT FROM FIELD MEASUREMENTS.

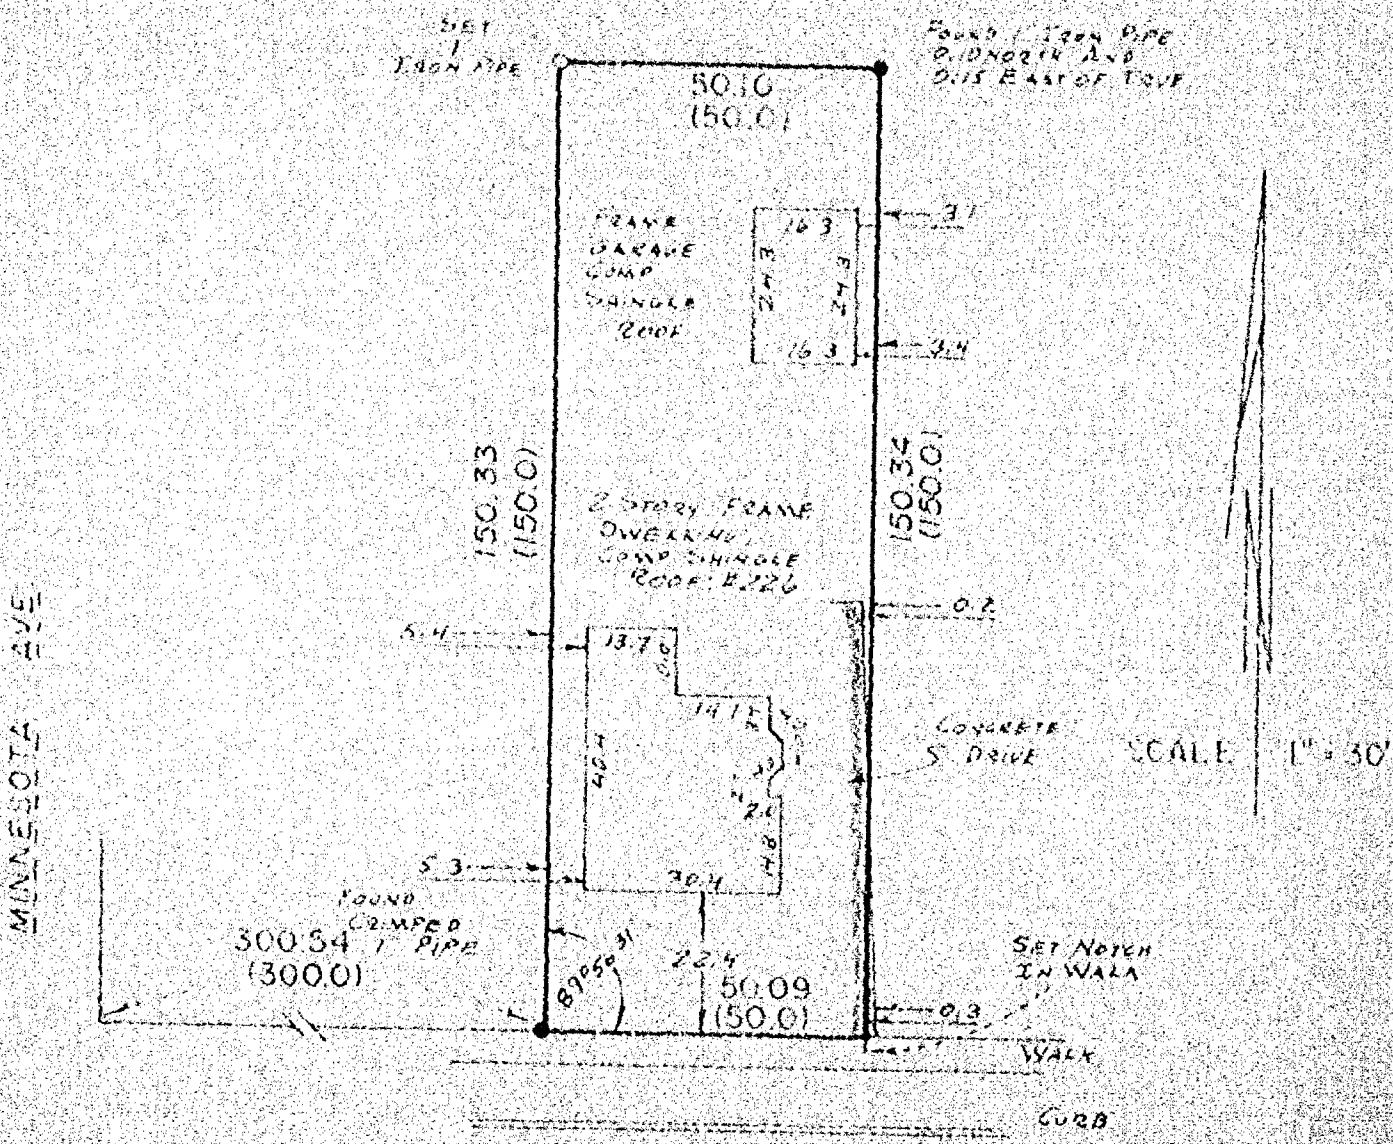

I Certify that I have surveyed the above described property (Property), and the above map is a true representation thereof and shows the size and location of the Property, its exterior boundaries, the location and dimensions of all visible structures thereon, boundary, fences, apparent easements and roadways and visible encroachments, if any.

This survey is made for the exclusive use of the present owners of the Property, and also those who purchase, mortgage, or guarantee the title thereto, within one (1) year from date hereof.



national survey & engineering
412 NORTH SAWYER STREET / P.O. BOX 2963
OSHKOSH, WISCONSIN 54903
(414) 426-2800



PLAT OF SURVEY


EDWARD G. POWEN STREET, BE NO. LOT 29 IN THE REPLAT OF BLOCK 5,
THE CITY OF STANFORD, STANFORD COUNTY, WISCONSIN
SUBJECT TO THE DEDICATION OF THE LITTLE NARROW
TO DONALD DAVIES

QUESTION FOR RESEARCHERS

卷之三

卷之三

SURVEY FOR DOWNSIDE
1/103 READING DIMENSIONS WHERE DIFFERENT FROM FIELD MEASUREMENTS

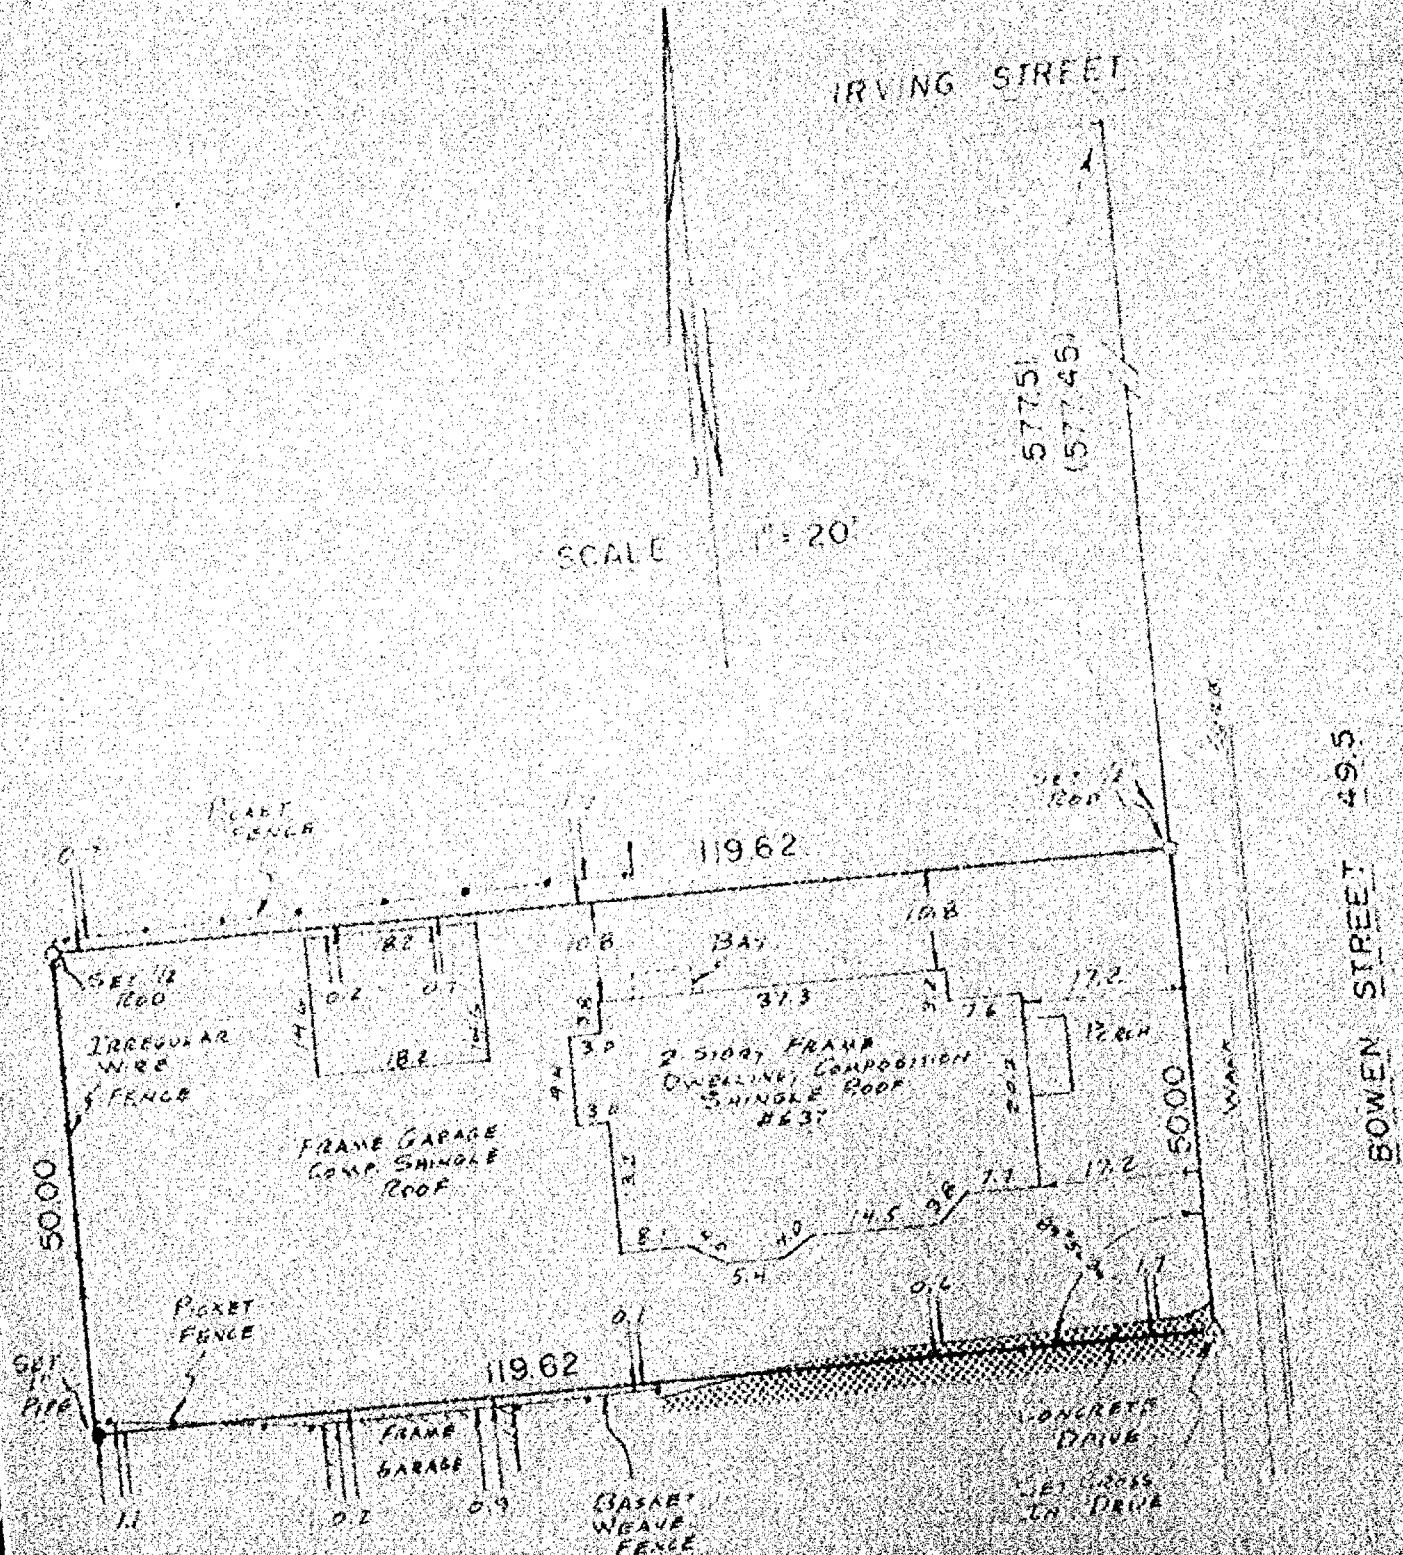


F. E. C. C.


I certify that I have surveyed the above described property (Property), and the above map is a true representation thereof and shows the size and location of the Property, its exterior boundaries, the location and dimensions of all visible structures thereon, boundary fences, apparent easements and roadways and visible encroachments, if any. This survey is made for the exclusive use of the present owners of the Property and also those who purchase, mortgage, or guarantee the title thereto, within one (1) year from date hereof.



national survey & engineering
417 NORTH SAWYER STREET / P.O. BOX 2953
OSHKOSH, WISCONSIN 54903

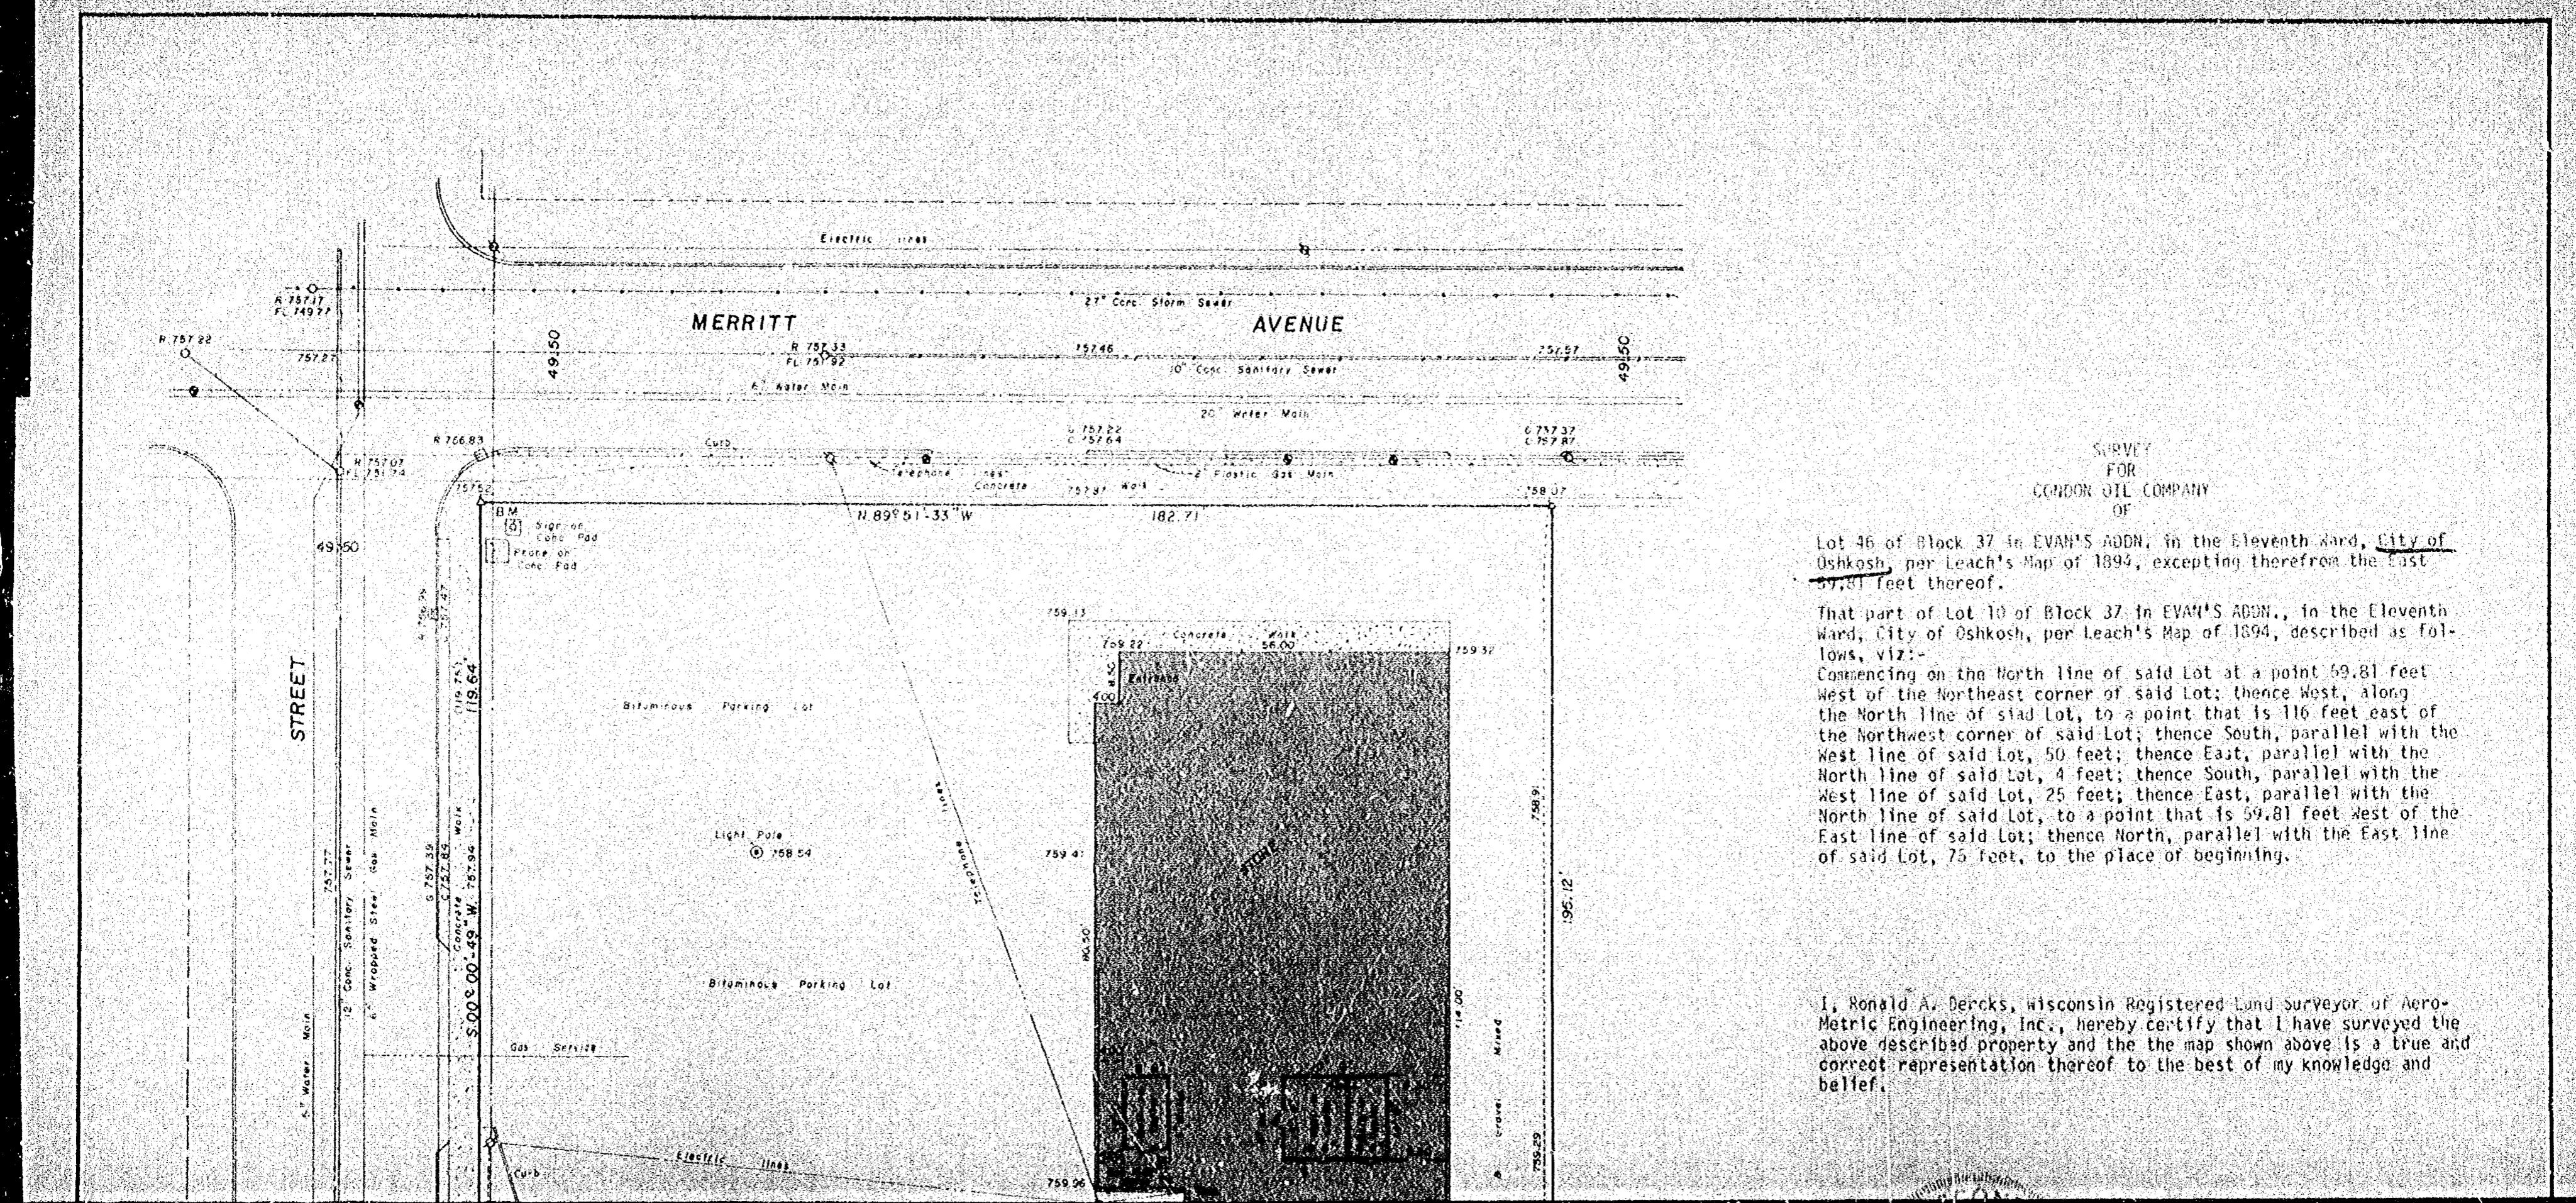


Donald A. Derckx, Wisconsin Registered Land Surveyor of Aerobic Engineering, Inc., hereby certify that I have surveyed the described property and the map shown above is a true and correct representation thereof to the best of my knowledge and belief.

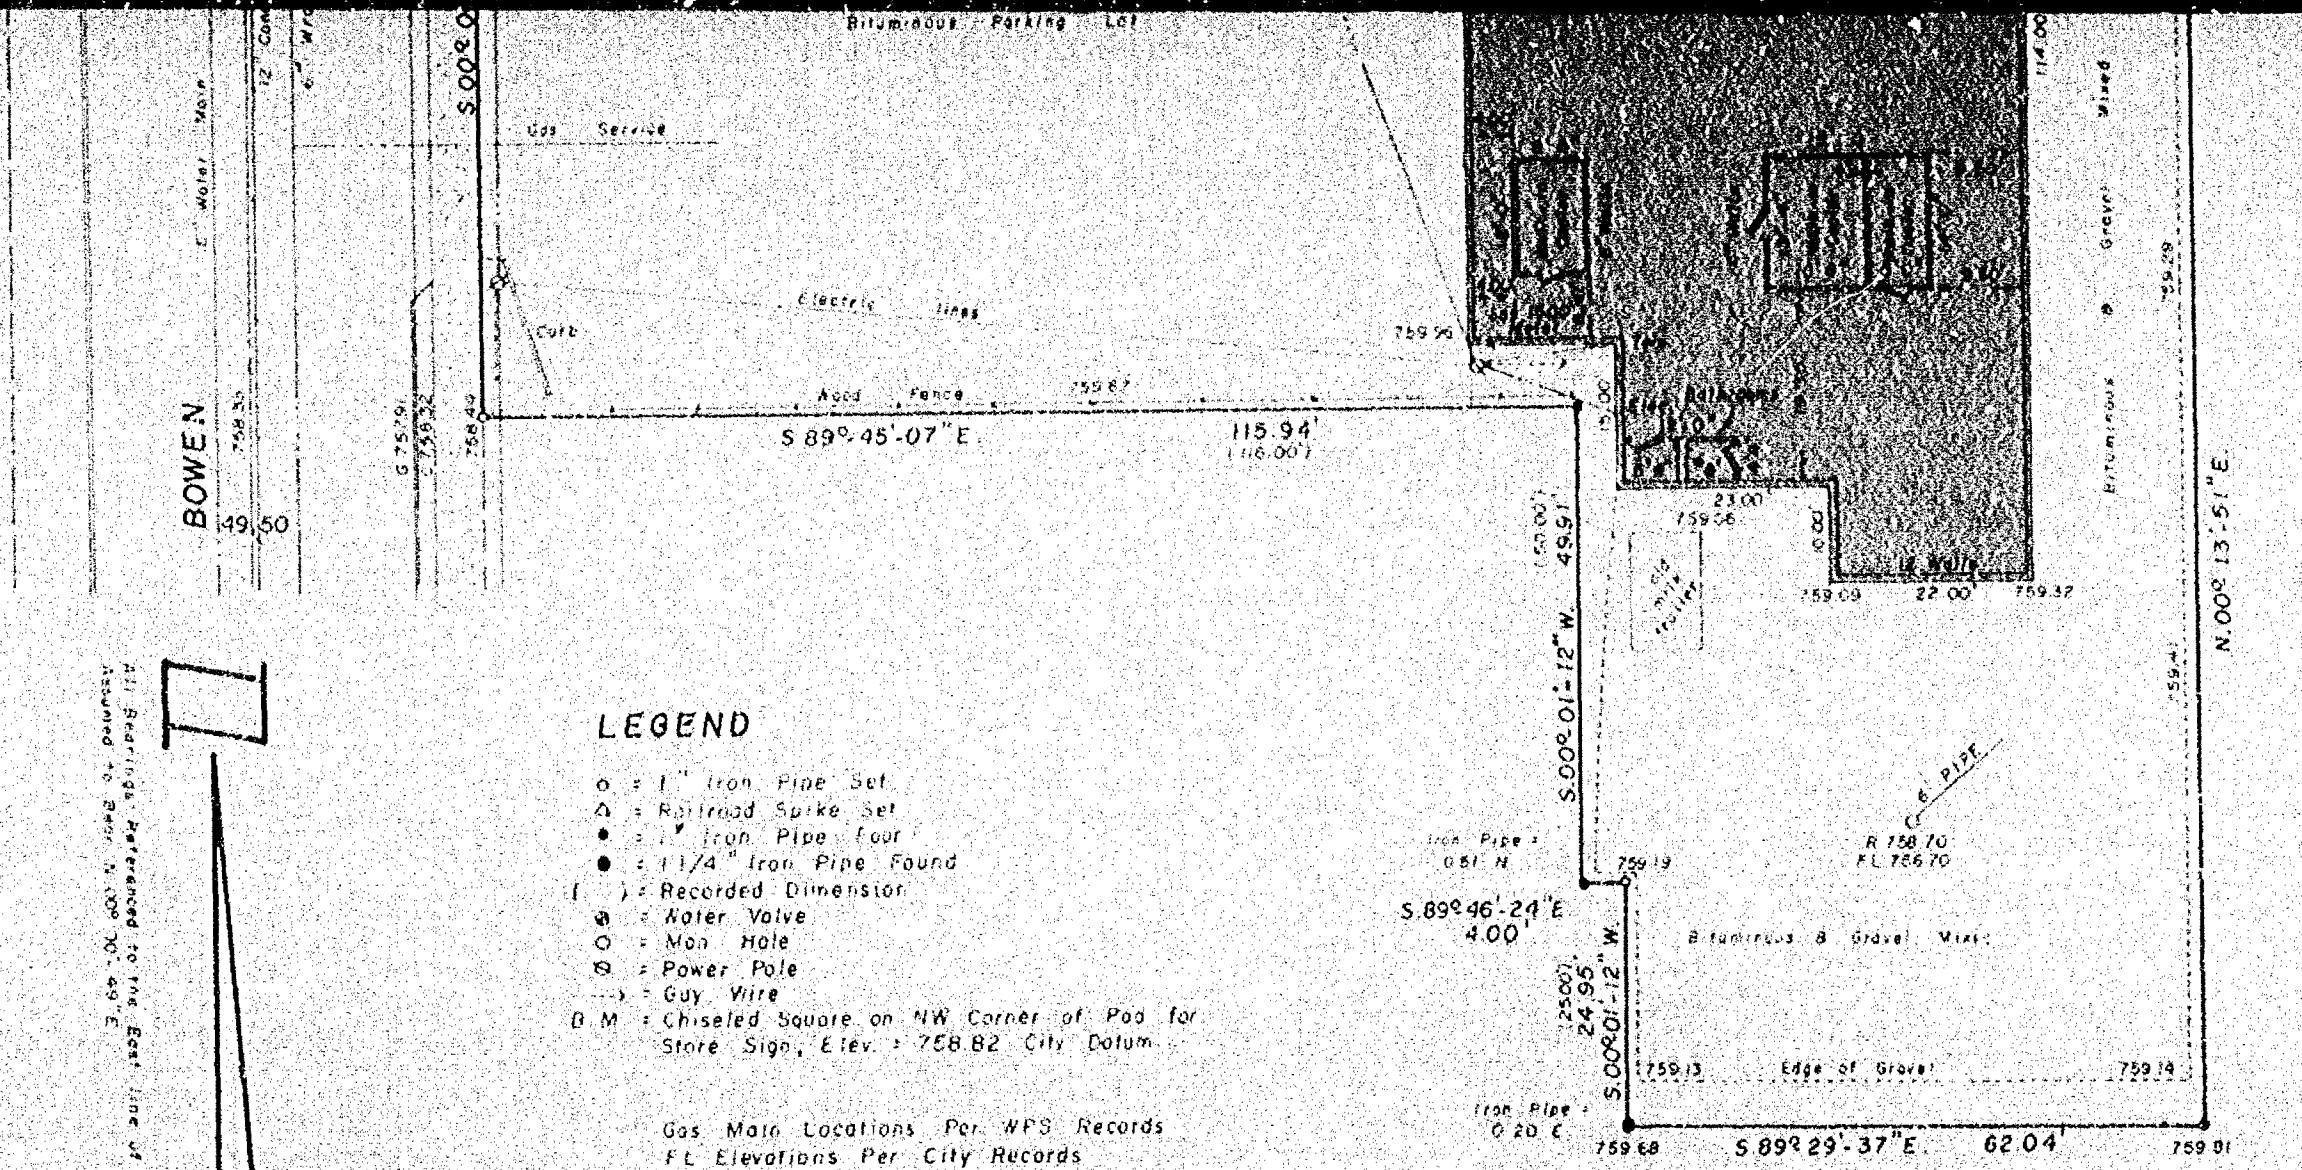

o this 25 day of July, 1985.

Ronald A. Derckx
consin Registered Land Surveyor S-1615
ld A. Derckxs

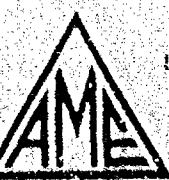

AERO-METRIC ENGINEERING, INC.

SOUTH WASHBURN STREET OSHKOSH, WISCONSIN 54901
DATE: 7/25/85 NOTEBOOK: 87 PAGE: 57-64 SCALE: 1" = 2'

SURVEY FOR CONDON OIL COMPANY
OF A PART OF LOT 10 & 46, BLI

7 IN EVAN'S ADD., 11TH WARD, CITY OF
OSHKOSH, WINNEBAGO COUNTY, WISCONSIN.


D-21

SURVEY
FOR
GERALD STADTMUeller
D.V.

Lots Sixteen (16) and Thirty-three (33) of Block One Hundred Ten (110) in the FIFTH WARD,
City of Oshkosh, per Leach's Map of 1894.

That part of lot Twenty-four (24) of LEWIS KELLOGG'S SUBDV. of lot 15 of Block 110, in the Fifth Ward, CITY of Salina, per Leach's Map of 1894, described as follows, viz:-

Fifth Ward, City of Oshkosh, per Deed S-141 of 1894, described as follows, viz:
Commencing at a point on the Westerly line of Algoma Street 63 feet Northwesterly of the Southeasterly corner of said lot Twenty-four (24), thence Southwesterly, parallel with the Northwesterly line of said lot Twenty-four (24), One Hundred Twenty-seven (127) feet, thence Southeasterly, parallel with the Westerly line of said Street, Three (3) feet, thence Southwesterly, parallel with the Northwesterly line of said lot Twenty-four (24), to the Westerly line of said lot Twenty-four (24), thence Northwesterly along the Westerly line of said lot Twenty-four (24), Eight and Seven tenths (8.7) feet to the Northwesterly corner of said lot Twenty-four (24), thence Northeasterly along the Northwesterly line of said lot Twenty-four (24), thence Southeasterly along the Westerly line of Algoma Street Five and Seven-tenths (5.7) feet to the place of beginning.

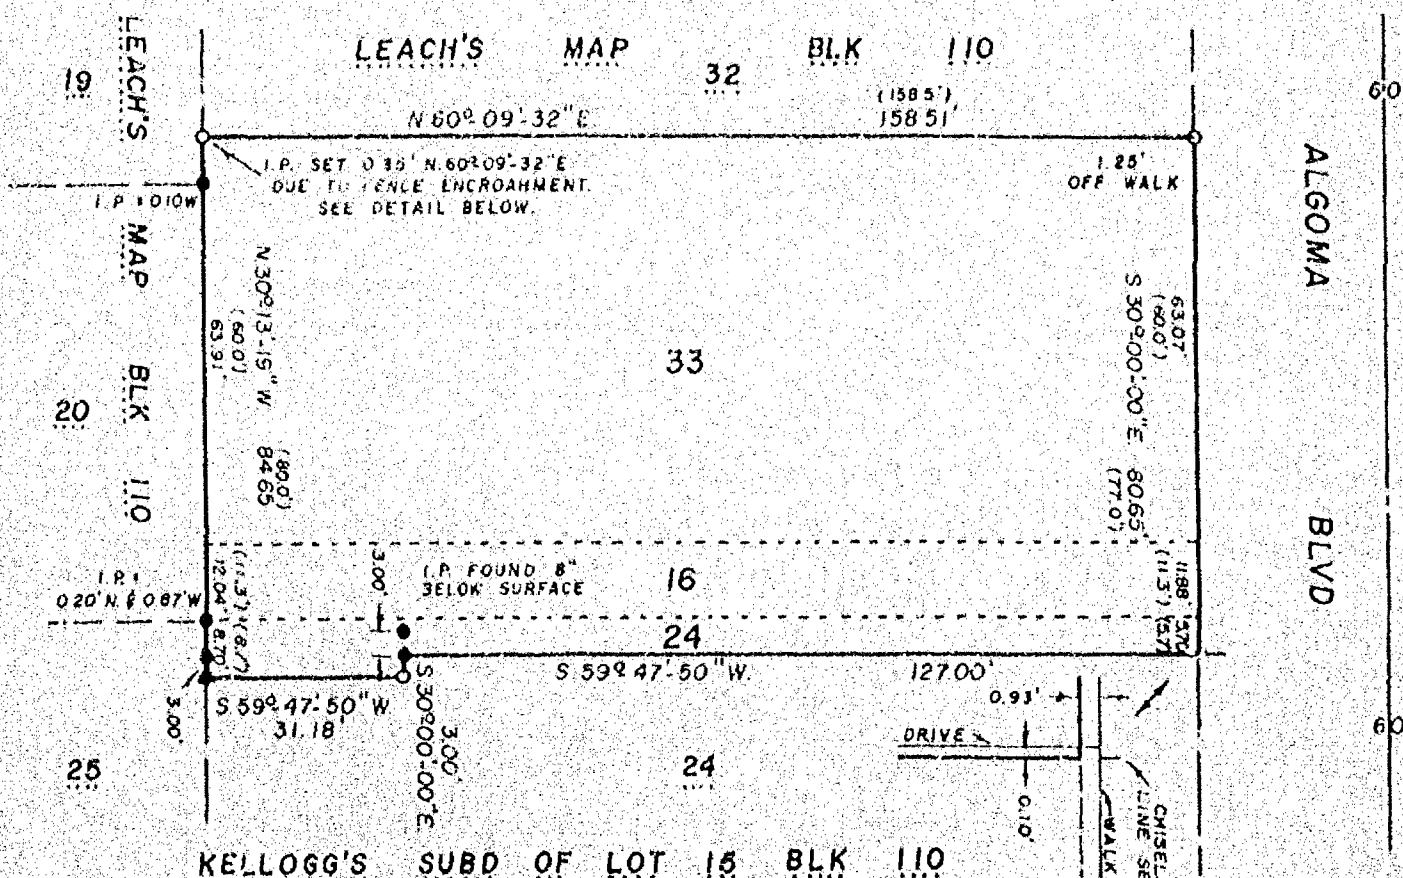

LEGEND -
○ = 1" IRON PIPE SET
● = 1" IRON PIPE FOUND
) = RECORDED DIMENSION
SCALE: 1" = 30'
DATE: JULY 19, 1985
▲ = RAILROAD SPIKE SET



I, Ronald A. Dercks, Wisconsin
Registered Land Surveyor of Aero-Metric
Engineering, Inc. certify that I have
surveyed the above described property
and that the map shown above is a true
and correct representation thereof to
the best of my knowledge and belief.

AERO-METRIC ENGINEERING, INC.
PHOTOGRAMMETRIC ENGINEERS
LAND SURVEYORS
OSHKOSH, WISCONSIN

Ronald O Deuke
WIS REGISTERED LAND SURVEYOR S-1618
NOTEBOOK 86 PAGE 51-53

SURVEY
for
Vince Anevicius

The West 55.19 feet of Lot 2 of the subdivision of Lot 2 of Edward and Marie E. Andea's Acre Lots Addition. Also the East 3.19 feet of the South half of Lot 1 of Edward Andea's and Marie E. Andea's Acre Lots Addition in the Second Ward, City of Oshkosh, Winnebago County, Wisconsin.

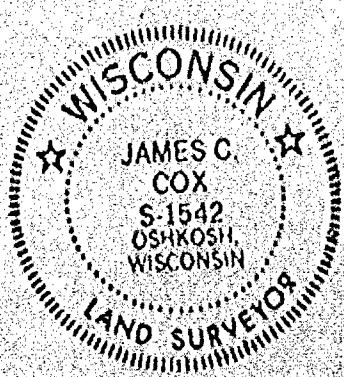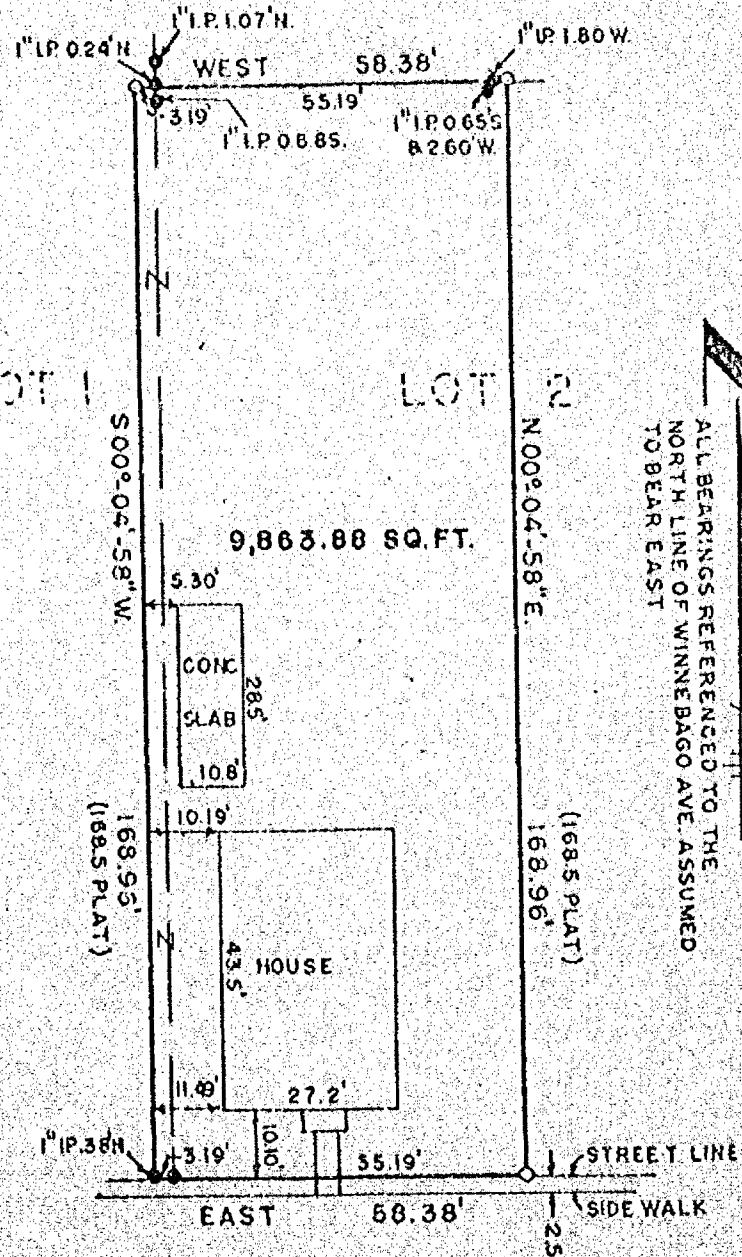


JAMES F. FOX
WISCONSIN REGISTERED LAND SURVEYOR #1542

DATED THIS 16th DAY OF JULY, 1985

COX LAND SURVEYING
LAND SURVEYORS
OSHKOSH, WISCONSIN

SURVEY
FOR
ROGER COATES
OF

East Line of Lot 9, Block 1, Oshkosh Land Company Plat, 16th Ward, City of Oshkosh, Winnebago County, Wisconsin.

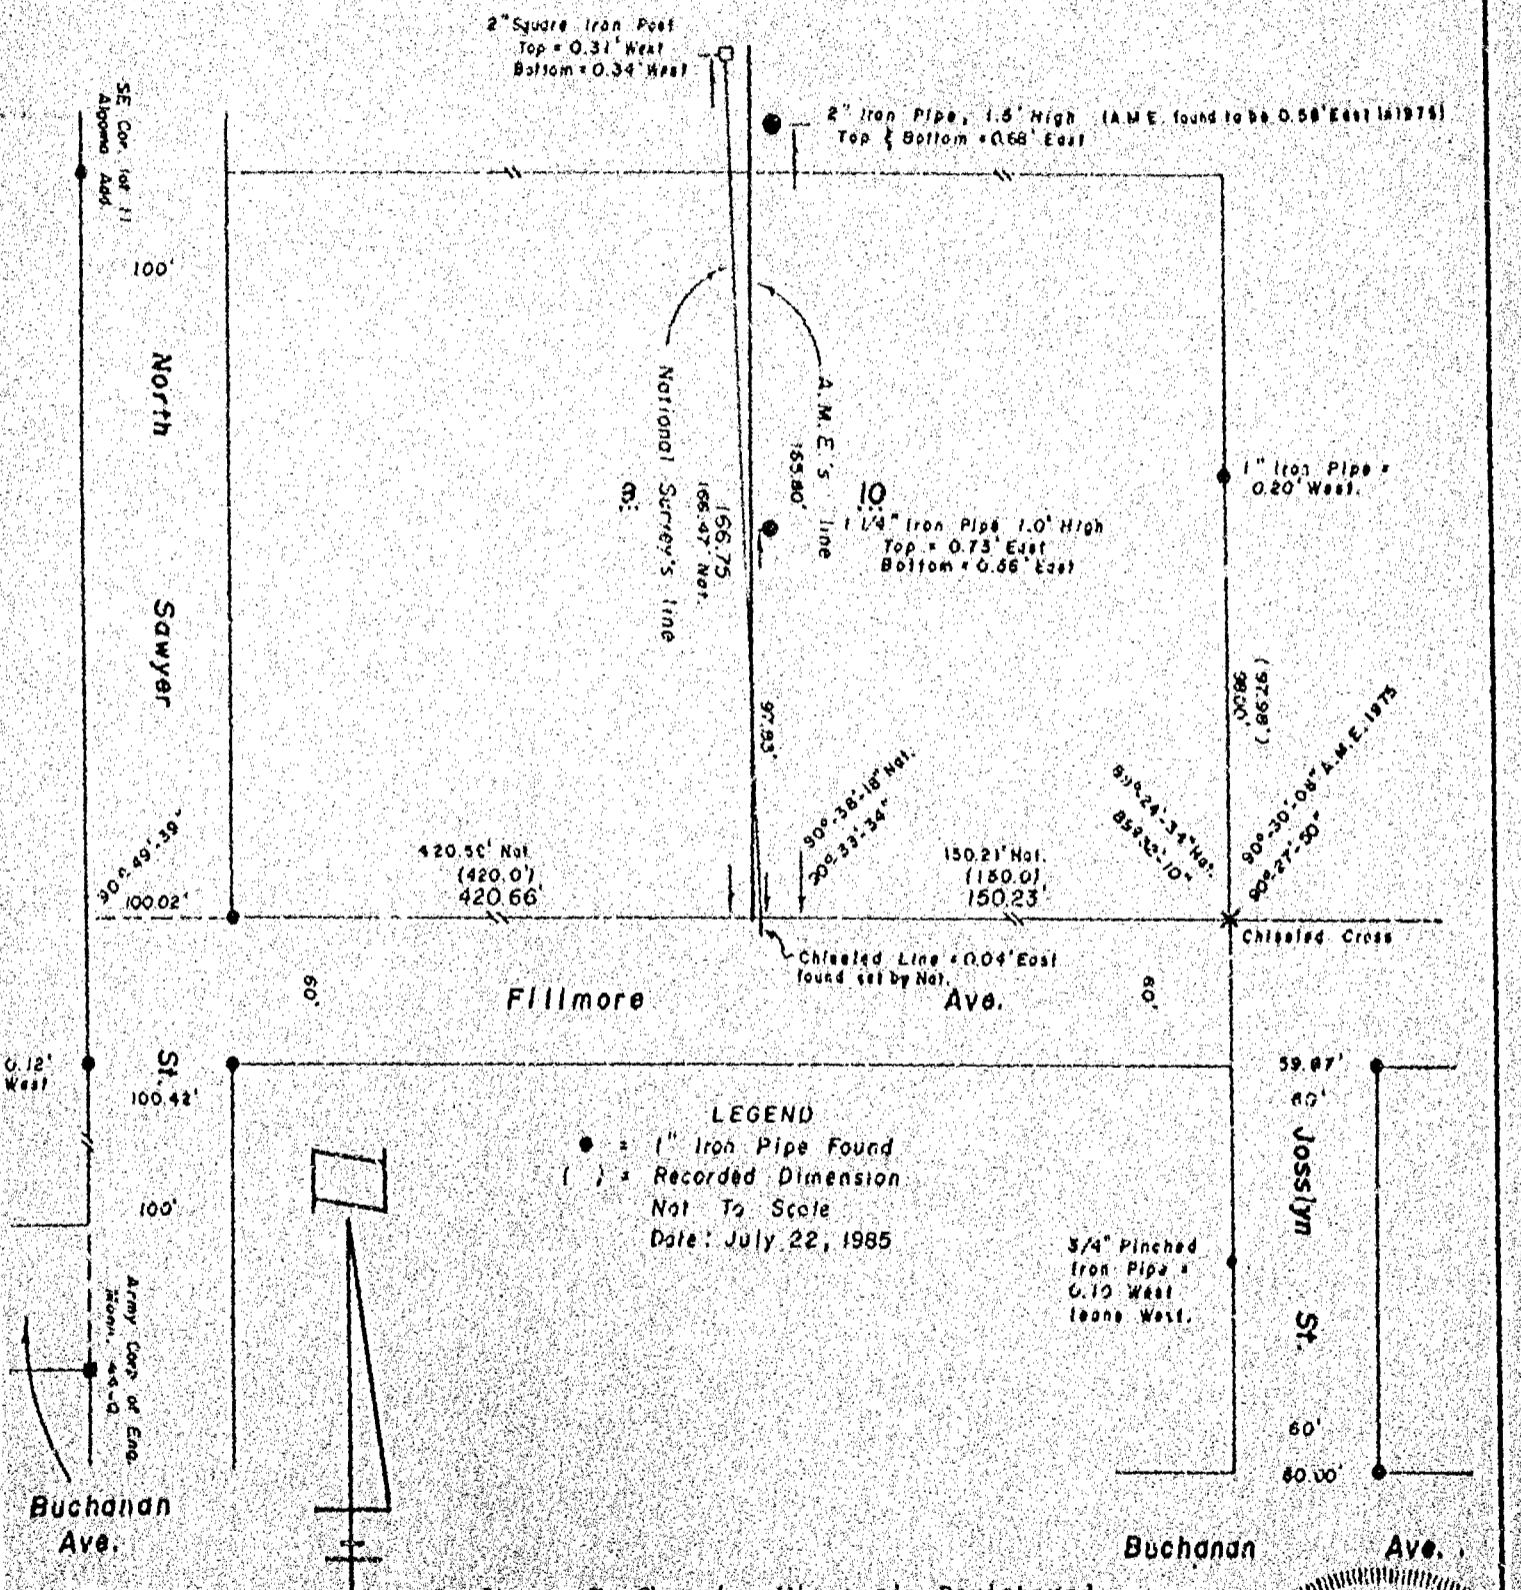

I, Steven T. Chronis, Wisconsin Registered Land Surveyor of Aero-Metric Engineering, Inc.) certify that I have surveyed the above described line and that the map shown above is a true and accurate representation thereof to the best of my knowledge and belief.

AERO-METRIC ENGINEERING, INC.
PHOTOGRAMMETRIC ENGINEERS
LAND SURVEYORS
OSHKOSH, WISCONSIN

WIS. REGISTERED LAND SURVEYOR 8-913
NOTEBOOK 88 PAGE 20-21

NOTEBOOK 88 PAGE 20 - 21

STATE OF WISCONSIN 1955
WINNEBAGO COUNTY

WINNEBAGO COUNTY CERTIFIED SURVEY MAP NO.

SURVEYOR'S CERTIFICATE:

I, Lawrence C. Kriescher, Wisconsin Registered Land Surveyor of Aero-Metric Engineering, Inc., certify that I have surveyed, divided and mapped under the direction of Richard J. Brotske all of Lot 2 of Certified Survey Map No. 934 as recorded in Volume 1 on page 934 of Certified Survey Maps, Document No. 567598, and all of Lot 1 of Certified Survey Map No. 949 as recorded in Volume 1, page 949 of Certified Survey Maps, Document No. 568764, and all of those lands described in Document No. 575853, all being a part of Lots 9 and 10 in the subdivision of the West $\frac{1}{2}$ of the SE $\frac{1}{4}$ of Section 27, T.18 N., R.16 E., 13th Ward, City of Oshkosh, per Leach's Map of 1894, Winnebago County, Wisconsin containing 4.29 acres of land and being described by: Commencing at the Northwest corner of Lot 2, of Certified Survey Map No. 934 as recorded in Volume 1 page 934 of Certified Survey Maps, Document No. 567598 and being the true point of beginning; thence S.89°-29'-56"E. 418.75 feet, thence S.20°-11'-00"E. 64.68 feet; thence S.51°-03'-53"E. 23.20 feet; thence S.38°-56'-07"W. 68.00 feet; thence S.51°-03'-53"E. 120.00 feet; thence Southwesterly 37.09 feet along the arc of a curve to the left having a radius of 2897.93 feet and the chord of which bears S.37°-06'-38"W. 37.09 feet; thence S.44°-59'-17"W. 50.37 feet; thence S.36°-59'-55"W. 365.55 feet; thence N.00°-56'-33"E. 73.08 feet; thence N.44°-59'-17"E. 30.00 feet; thence N.45°-15'-36"W. 110.00 feet; thence S.44°-58'-09"W.

CURVE DATA --

RADIUS = 2897.93'
CH. LENGTH = 37.09'
CH. BRG. = N. 37°-06'-38"W.
CENT. ANGLE = 00°-44'-00"
ARC LENGTH = 37.09'
TAN BRG'S = S. 36°-44-38"W.
N. 37°-28'-38"E.

S.89°-29'-56"E.

418.75'

S.20°-11'-00"E.

64.68

S.51°-03'-53"E.

23.20

N.00°-56'-33"E.

33.09

N.44°-59'-17"E.

30.00

N.45°-15'-36"W.

110.00

S.36°-59'-55"W.

365.55

S.38°-56'-07"W.

68.00

S.44°-59'-17"E.

50.37

S.51°-03'-53"E.

13.09

S.44°-59'-17"E.


110.00

S.44°-59'-17"E.

110.00</div

STREET: (60')

DIVISION

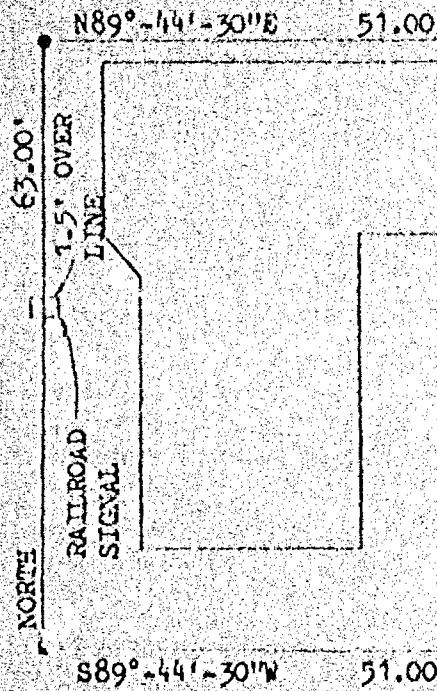


IRVING AVENUE (66')

BLDG 0.30' OVER
LINE

SOUTH 63.00' BLOCK BUILDING

DESCRIPTION:

THE WEST $\frac{1}{2}$ OF LOT 14, BLOCK 17, GOTI, READ & HIGHMES ADDITION, 10TH WARD, CITY OF OSHKOSH, WINNEBAGO COUNTY, WISCONSIN.

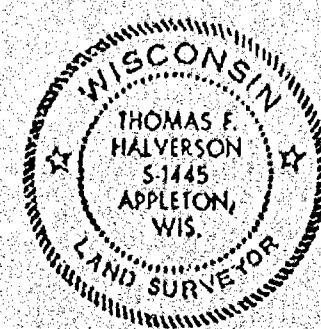


I, THOMAS F. HALVERSON, CERTIFY THAT THIS PLAT OF SURVEY IS A CORRECT REPRESENTATION OF THE ABOVE DESCRIBED PROPERTY.

Thomas F. Halverson 7-18-85

- = $\frac{3}{4} \times 24"$ SOLID ROUND #6 IRON REBAR SET
- = PK NAIL SET
- ▢ = CHISEL NOTCH SET IN WALK

REVISIONS	DAN SCHOTT P. O. BOX 3217, OSHKOSH, WISCONSIN 54903 CAROW LAND SURVEYING CO. INC. P.O. BOX 1297 1837 W. WISCONSIN AVE. • APPLETON WI 54912		
DRAWN BY MY-DV APD	TFH	SCALE 1"=20' DATE 7-18-85	DRAWING NO. A857.148

Lot Four (4) in EDWARD'S ADDITION, in the Twelfth Ward, City of
Oshkosh, Winnebago County, Wisconsin, per Leach's Map of 1894.

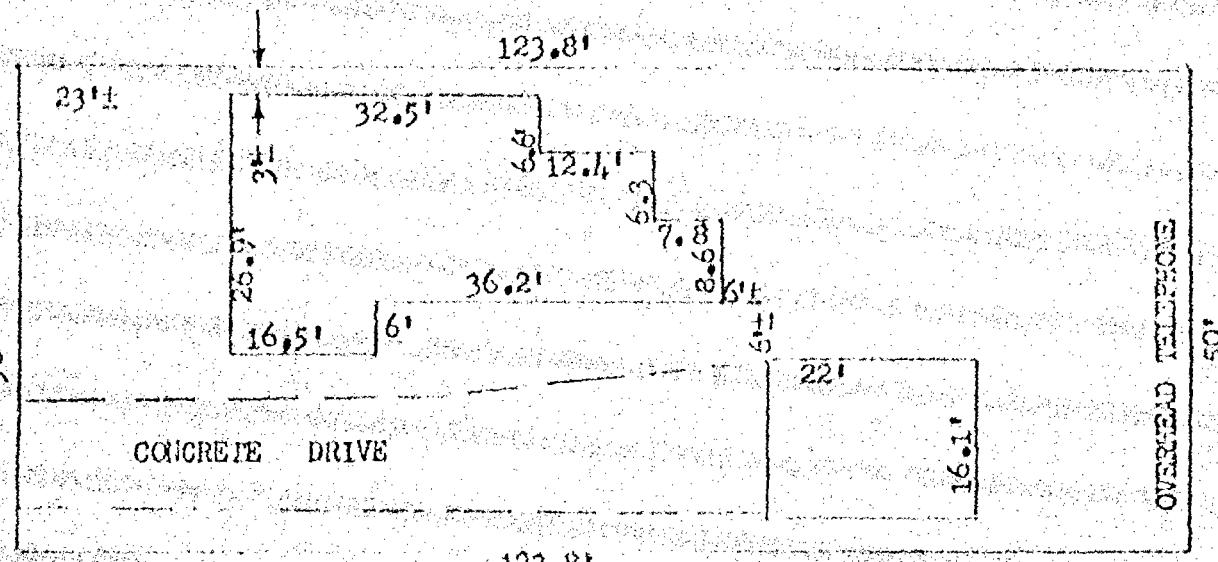


ADDRESS: 1420 SPRUCE STREET

1 1/2 STORY HOUSE

THERE ARE NO BUILDING ENCROACIMENTS

-FRIEBERG

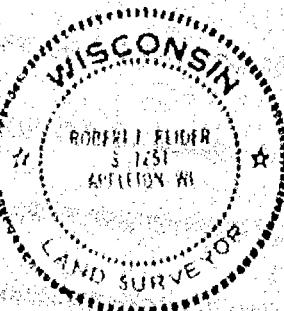

Robert F. Reider

I, ROBERT F. REIDER

certify that this mortgage inspection was made by me or under my direction and control of the described property on JUNE 27, 1985, according to the official records and that this drawing is a true representation of the principal building lines thereon and is accurate to the best of my knowledge and belief. Oshkosh Savings & Loan in agreement with Carow Land Surveying Co., Inc. has waived parts of Administrative Code A-E 5.01 (3 through 7). THIS IS NOT A BOUNDARY SURVEY NOR INTENDED TO BE. THIS MORTGAGE INSPECTION IS MADE FOR THE EXCLUSIVE USE OF Oshkosh Savings & Loan.

REVISIONS	Oshkosh Savings & Loan P.O. Box 80, Oshkosh, Wis. 54902		
	CAROW LAND SURVEYING CO. INC. PO BOX 1267 1837 W. WISCONSIN AVE. • APPLETON, WI 54912		
DRAWN BY EC DV APPO.	SCALE 1"=20'	DRAWING NO. 856-261	1/2
X	DUE 6-28-85		1/2

90.00 feet; thence N.43°-39'-57"W. 165.26 feet; thence N.00°-17'-14"E. 336.82 feet to the true point of beginning.

That such is a correct representation of all exterior boundaries of the land surveyed.
That I have fully complied with the provisions of Chapter 236.34 of the Wisconsin Statutes and the Land Subdivision Ordinance of the City of Oshkosh in surveying and mapping the same.

Dated this 12th day of July, 1985.


Lawrence C. Kriescher
Wisconsin Registered Land Surveyor S-1599
Lawrence C. Kriescher

OWNER'S CERTIFICATE

As owners, we hereby certify that we caused the land described on this Certified Survey Map to be surveyed, divided and mapped as represented on this map.

Dated this _____ day of _____, 1985.

In the Presence of:

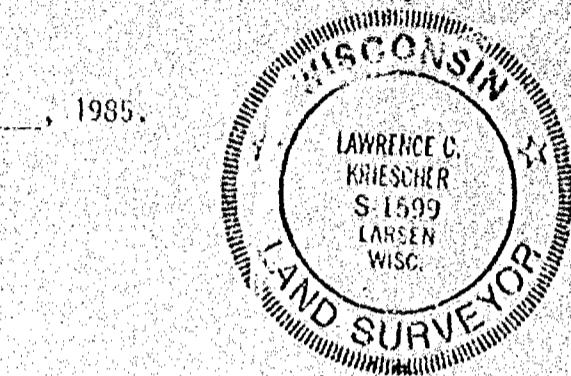

Richard J. Brotske

Harriet A. Brotske

STATE OF WISCONSIN } SS
WINNEBAGO COUNTY }

Personally came before me this _____ day of _____, 1985, the above named Richard J. Brotske and Harriet A. Brotske to me known to be the persons who executed the foregoing instrument and acknowledged the same.

Notary Public _____, Wisconsin
My Commission expires _____

CITY PLANNING COMMISSION CERTIFICATE:

This Certified Survey Map of a part of Lots 9 and 10 in the Subdivision of the NW_{1/4} of the SE_{1/4} of Section 27, T.18 N., R.16 E., 13th Ward, Richard J. Brotske and Harriet A. Brotske, owners, is hereby approved.

Bruce Roskom
Secretary of Planning Commission

636466

B. G.

Register's Office

Winnebago County, Wis.

Received for record this 23rd
day of Aug., A.D. 1985
at 2:00 o'clock P.M. and
recorded in Vol. 1... of CSM
on page 1439

Ernestine Adams
Register of Deeds

Sayler Survey

*Aug 25
6*

Stock No. 26273

WINNEBAGO COUNTY CERTIFIED SURVEY MAP NO. 1439
Located in part of Block 3 of OLSON ACRES, Sec. 2, T.18N., R.16E.,
City of Oshkosh, Winnebago County, Wisconsin.

SURVEYOR'S CERTIFICATE

I, Calvin W. Hawksworth, registered land surveyor, hereby certify:

That I have surveyed, divided and mapped the parcel of land located in part of Block 3 of OLSON ACRES, Sec. 2, T.18N., R.16E., City of Oshkosh, Winnebago County, Wisconsin, described as follows: Beginning at a point that is 1100.00 ft., S.89°09'15"W. of the N.E. corner of Block 3 of OLSON ACRES. From that point running S.89°09'15"W., 200.88 ft., thence S.00°47'59"E., 218.52 ft., thence N.89°09'15"E., 200.80 ft., thence N.00°46'46"W., 218.42 ft. to the said point of beginning. Being a parcel of land of 43887.54 sq. ft., more or less. Subject to all easements and restrictions of record.

That I have made such survey, land division and map by the direction of Delton Kriegel, 1531 Harrison St., Oshkosh, Wi. 54901; that such map is a true and correct representation of the exterior boundaries of the land surveyed.

That I have fully complied with the provisions of Sec. 236.34
of the Wisconsin Statutes and the City of Oshkosh Subdivision
Ordinance in surveying, dividing and mapping the same.


~~Calvin W. Hawkesworth~~ S-1290
Calvin W. Hawkesworth
Wisconsin Registered Land Surveyor
June 26, 1983



- WINNECONNE
WIS.
LAND SURVEY

 - Existing 2" O.D. iron pipe
 - Existing 1 1/4" O.D. iron pipe
 - Existing 1" O.D. iron pipe
 - 1" x 30" iron pipe weighing 1.13 lbs.
per lin. ft.
 - Bench Mark--Power pole
 - Manhole (Sewer)
 - Manhole (Water)

—o— Gas line
—s— Sanitary Sewer line
—w— Water line
LP Lateral

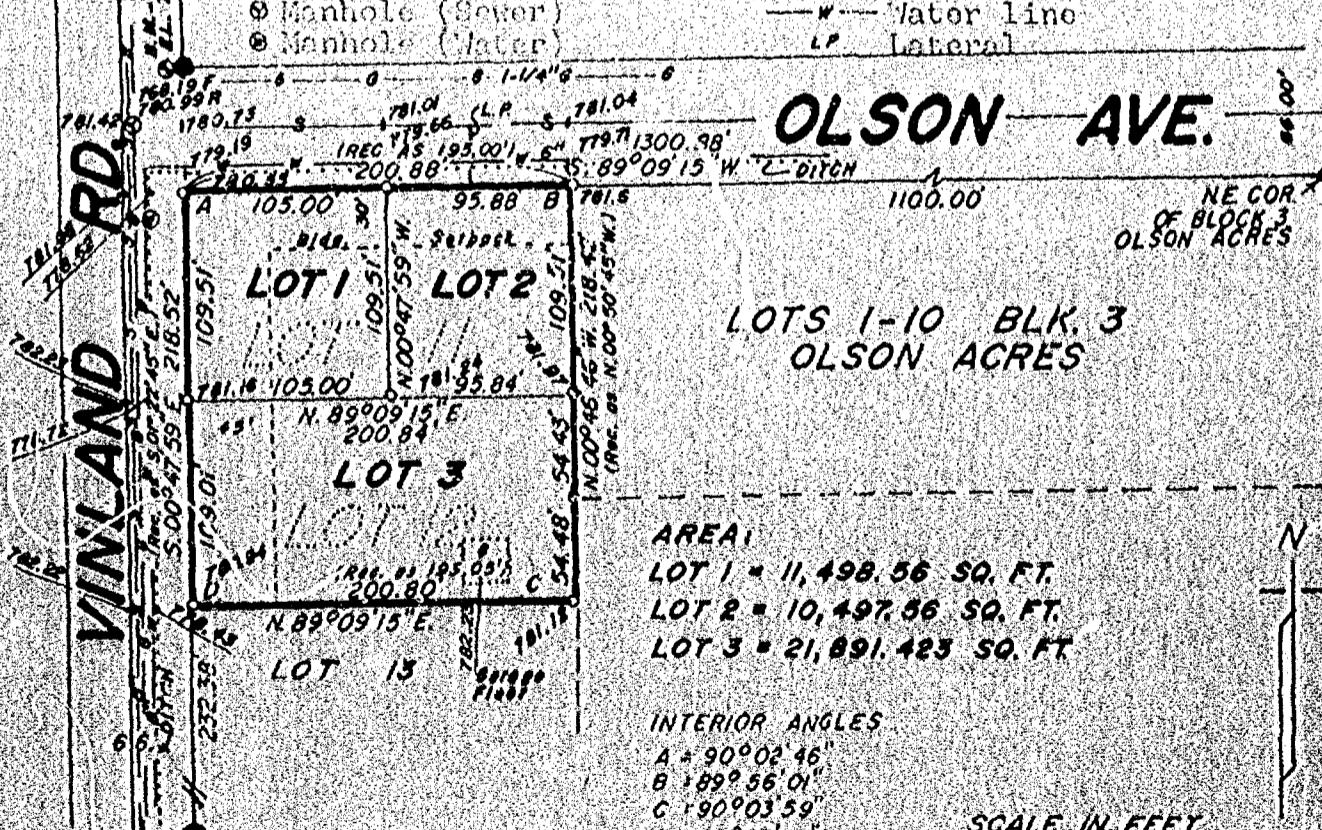

Bearings are referenced to the north line of Block 3 of OLSON ACRES, assumed bearing, S.89°09'15"W.

Sheet 1 of 2 Sheets

SAYLER SURVEY, INC.

**LAND
SURVEYORS WINNECONNE, WI**

FB 48
RG 73

Stock No. 26273

WINNEBAGO COUNTY CERTIFIED SURVEY MAP NO. 1C/39
 Located in part of Block 3 of OLSON ACRES, Sec. 2, T.18N., R.16E.,
 City of Oshkosh, Winnebago County, Wisconsin.

OWNER'S CERTIFICATE

As owner(s), I (we) hereby certify that I (we) caused the land described on this certified survey map to be surveyed, divided and mapped as represented hereon.

WITNESS the hand and seal of said owner(s) this 1 day of July, 1985.

In presence of:

Mary L. Lawrence B.
Witness

Mary L. Lawrence B.
Owner(s)

1531 Harrison St.
Street Address

Oshkosh WI 54901
City State Zip

STATE OF WISCONSIN, SS
WINNEBAGO COUNTY

Personally came before me this 1st day of July, 1985, the above named owner to me known to be the person(s) who executed the foregoing instrument and acknowledged the same.

NOTARY PUBLIC
STATE OF WISCONSIN
PATRICIA L. GLATZ

Patricia L. Glatz, Oshkosh
Notary Public WI
My commission expires 10/03/83.

CITY OF OSHKOSH PLANNING COMMITTEE CERTIFICATE

This Certified Survey Map of part of Block 3 of OLSON ACRES, Sec. 2, T.18N., R.16E., City of Oshkosh, Winnebago County, Wisconsin is hereby approved.

8/23/85
Date

Bruce M. Johnson
Authorized Signature

Calvin W. Hawksworth
Calvin W. Hawksworth S-1290
Wisconsin Registered Land Surveyor
June 26, 1985

COVENANT

Any prospective buyer of these lots will be subject to a \$100.00 per unit cost for park fees before a building permit will be issued.

Sheet 2 of 2 sheets

SAYLER SURVEY, INC.

139A W. Main St.

Winneconne, WI 54986

632852

Register's Office
Winnebago County, Wis.
Received for record this 25th
day of June A.D. 1985
at 3 o'clock P.M. and
recorded in Vol. 1 of CSM
on page 1413.

Virginia Johnson
Register of Deeds

Pd
6 00

Ken Rohr

Stock No. 26273

WINNEBAGO COUNTY CERTIFIED SURVEY MAP NO. 1413
Lot 8 and part of Lot 31 in the SUBDIVISION OF THE SEI OF THE NE
OF SEC. 27, T.18N., R.16E., CITY OF OSHKOSH, WINNEBAGO CO., WISCONSIN

CITY OF OSHKOSH PLANNING COMMITTEE CERTIFICATE


This certified survey map located in the SE $\frac{1}{4}$ of the NE $\frac{1}{4}$ of Sec. 27, T.18N., R.16E., known as Lot 8 and part of Lot 31 in the SUBDIVISION OF THE SE $\frac{1}{4}$ OF THE NE $\frac{1}{4}$, Sec. 27, T.18N., R.16E. per LEACHY'S MAP OF 1891, is hereby approved.

6/25/85
Date approved

Date approved

Authorized signature

Bearings are referenced to the North line of Lot 9, assumed to bear S.90°00'00" W.

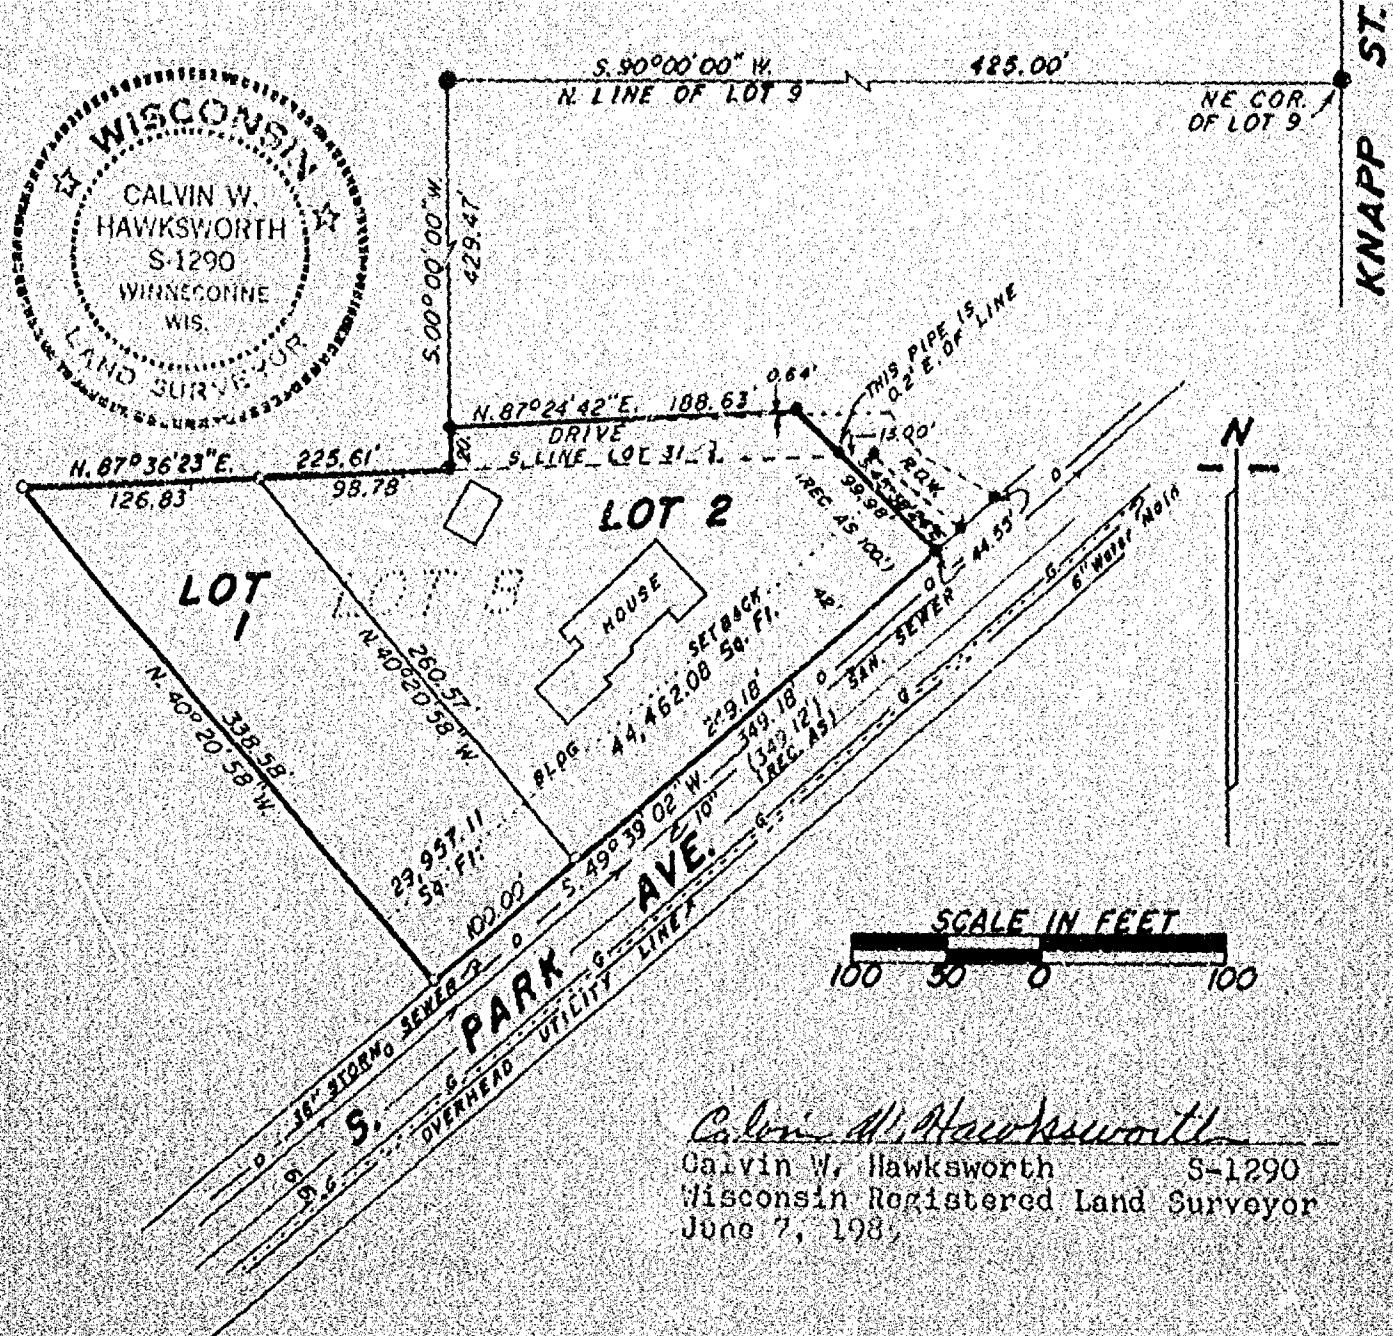

- Existing irons found
- 1" x 30" iron pipe weighing 1.13 lbs./lineal ft.

Calvin W. Hawksworth
Calvin W. Hawksworth S-1290
Wisconsin Registered Land Surveyor
June 7, 1981

Calvin W. Hawksworth S-1290
Wisconsin Registered Land Surveyor
June 7, 1981

Sheet 1 of 2 sheets

Stock No. 26273

WINNEBAGO COUNTY CERTIFIED SURVEY MAP NO. 1413
Lot 8 and part of Lot 31 in the SUBDIVISION OF THE SET OF THE NE¹
OF SEC. 27, T.18N., R.16E., City of Oshkosh, Winnebago Co. Wisconsin.


SURVEYOR'S CERTIFICATE

I, Calvin W. Hawksworth, registered land surveyor, hereby certify:
That I have surveyed, divided and mapped the parcel of land
located in the SE¹ of the NE¹ of Sec. 27, T.18N., R.16E., City of
Oshkosh, Winnebago County, Wisconsin, described as follows: Lot 8 and
part of Lot 31 in the SUBDIVISION OF THE SET OF THE NE¹ OF SEC. 27,
T.18N., R.16E., per LEACH'S MAP OF 1894, City of Oshkosh, Winnebago
County Wisconsin, more specifically described as follows: Beginning
at an iron pipe that is 425.00 ft., S.90°00'00"E., and 429.47 ft.
S.00°00'00"W. of the N. corner of Lot 9 of the SUBDIVISION OF THE
SE¹ OF THE NE¹ OF SEC. 27, T.18N., R.16E., per LEACH'S MAP OF 1894.
From that point running N.87°21'42"E., 188.63 ft., thence S.45°38'24"E.,
29.98 ft. (Rec. as 100.00 ft.) to the Northerly line of South Park
Avenue, thence S.49°02'02"W. along said N.O.W. line, 349.18 ft.,
thence N.10°20'58"W., 338.58 ft. to the Northerly line of Lot 8,
thence N.87°36'23"E., 225.61 ft., thence N.00°00'00"E., 20.00 ft. to
the said point of beginning. Subject to all easements and restrictions
of record.

That I have made such survey, land division and map by the
direction of John Rohner, 1034 S. Park Ave., Oshkosh, Wi; 54901;
that such map is a true and correct representation of the exterior
boundaries of the land surveyed.

That I have fully complied with the provisions of Sec. 236, 34
of the Wisconsin Statutes and the City of Oshkosh Subdivision
Ordinance in surveying, dividing and mapping the same.

Calvin W. Hawksworth S-1290
Calvin W. Hawksworth
Wisconsin Registered Land Surveyor
June 7, 1985

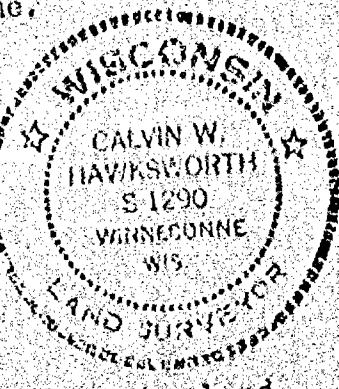

OWNER'S CERTIFICATE

As owner(s), I (we) hereby certify that I (we) caused the land
described on this certified survey map to be surveyed, divided and
mapped as represented hereon.

WITNESS the hand and seal of said owner(s) this 10th day of

JUNE 10, 1985.

In presence of:

John P. Rohner
Witness

John P. Rohner
Owner(s)

1034 W. 50. PARK AVE.

Street Address

OSHKOSH, WI

City State

54901
Zip

STATE OF WISCONSIN) ss
WINNEBAGO COUNTY)

Personally came before me this 11 day of JUN
1985, the above named owner to me known to be the person(s) who
executed the foregoing instrument and acknowledged the same.

Vernon A. Swanson

Notary Public, WI
My commission expires 15 PERMANENT.

Sheet 2 of 2 sheets

SAYLER SURVEY, INC. 139A W. MAIN ST.

WINNECONN STATE OF WISCONSIN



WINNEBAGO COUNTY CERTIFIED SURVEY MAP NO. 1430

SURVEYOR'S CERTIFICATE:

I, Lawrence C. Kriescher, Wisconsin Registered Land Surveyor of Aero-Metric Engineering, Inc., certify that I have surveyed, divided and mapped under the direction of Richard J. Brotske all of Lot 2 of Certified Survey Map No. 934 as recorded in Volume 1 on page 934 of Certified Survey Maps, Document No. 567598, and all of Lot 1 of Certified Survey Map No. 940 as recorded in Volume 1, page 949 of Certified Survey Maps, Document No. 568764, and all of those lands described in Document No. 575053, all being a part of Lots 9 and 10 in the subdivision of the West 1/2 of the SE 1/4 of Section 27, T 18 N., R. 16 E., 13th Ward, City of Oshkosh, per Leach's Map of 1894, Winnebago County, Wisconsin containing 4.29 acres of land and being described by: Commencing at the Northwest corner of Lot 2, of Certified Survey Map No. 934 as recorded in Volume 1 page 934 of Certified Survey Maps, Document No. 567598 and being the true point of beginning; thence S.89°-29'-56"E. 418.75 feet; thence S.20°-111'-00"E. 64.68 feet; thence S.51°-03'-53"E. 23.20 feet; thence S.38°-56'-07"W. 68.00 feet; thence S.51°-03'-53"E. 120.00 feet; thence Southwesterly 37.09 feet along the arc of a curve to the left having a radius of 2897.93 feet and the chord of which bears S.37°-06'-38"W. 37.09 feet; thence S.44°-59'-17"W. 50.37 feet; thence S.36°-59'-55"W. 365.56 feet; thence N.00°-56'-33"E. 73.08 feet; thence N.44°-59'-17"E. 30.00 feet; thence N.45°-15'-36"W. 110.00 feet; thence S.44°-58'-09"W.


CURVE DATA

RADIUS = 2897.93'
 CH.LENGTH = 37.09'
 CH.BRG = N. 37° 06' - 38° W
 CENT.ANGLE = 00° 44' 00"
 ARC LENGTH = 37.08'
 TAN BRG'S = S. 36° 44' - 38° W
 N. 37° 28' - 38° E

— — — — — LEGEND

= 1" x 24' IRON PIPE
WEIGHING 1.68LBS./LINEAL
FOOT SET

• = 1" IRON PIPE FOUND
= RECORDED DATA

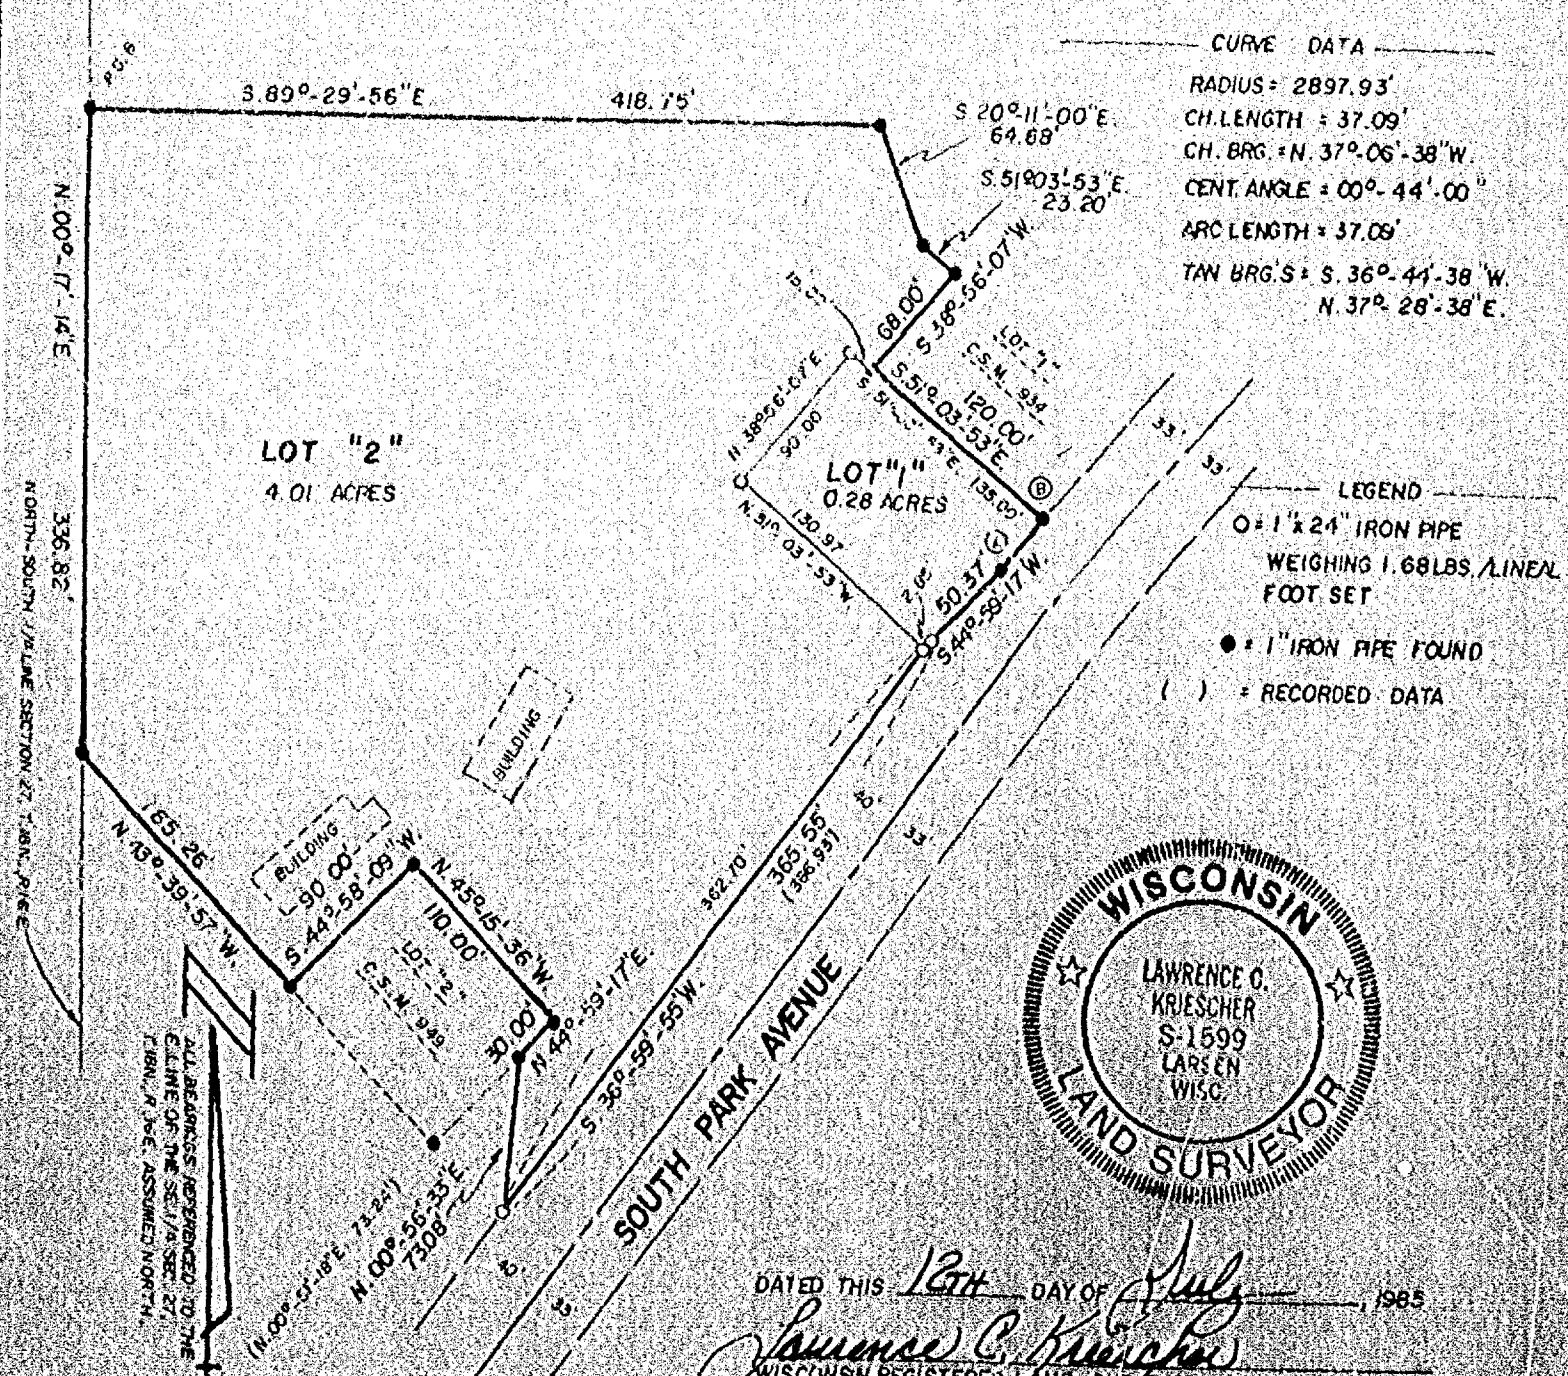

AERO-METRIC ENGINEERING INC.

539 NORTH MADISON STREET
CHILTON, WISCONSIN 53014

SCALE: 1" = 100



100
THIS INSTRUMENT DRAFTED BY LAWRENCE C. KRIESCHER S-1598

90.00 feet; thence N.43°-39'-57" W. 165.26 feet; thence N.00°-17'-14" E. 330.82 feet to the true point of beginning.

That such is a correct representation of all exterior boundaries of the land surveyed.
That I have fully complied with the provisions of Chapter 236, 34 of the Wisconsin Statutes and the Land Subdivision Ordinance of the City of Oshkosh in surveying and mapping the same.

Dated this 12th day of July, 1985.


Lawrence C. Kriescher
Wisconsin Registered Land Surveyor S-1599
Lawrence C. Kriescher

OWNER'S CERTIFICATE

As owners, we hereby certify that we caused the land described on this Certified Survey Map to be surveyed, divided and mapped as represented on this map.

Dated this 20th day of July, 1985,

In the presence of:

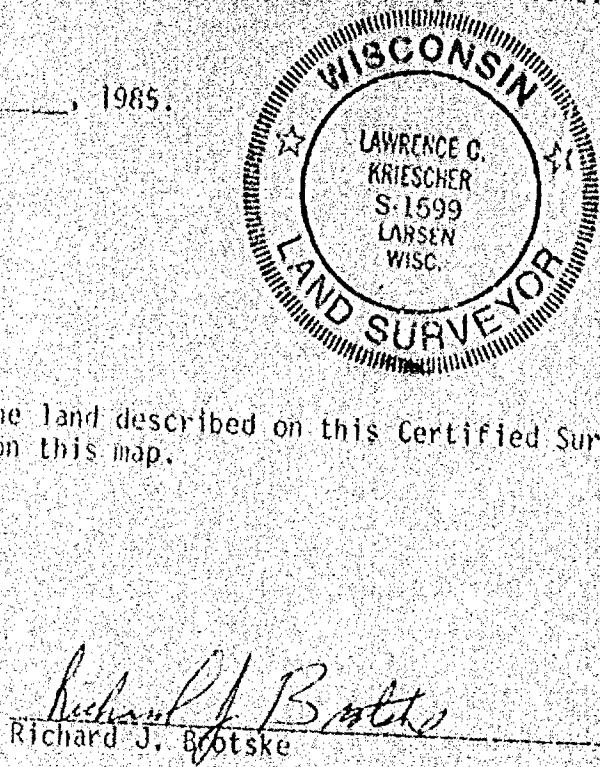

Richard J. Brotske
Richard J. Brotske

Harriet A. Brotske
Harriet A. Brotske

STATE OF WISCONSIN) SS
WINNEBAGO COUNTY)

Personally came before me this 26th day of July, 1985, the above named Richard J. Brotske and Harriet A. Brotske to me known to be the persons who executed the foregoing instrument and acknowledged the same.

Candace L. Brown
Candace L. Brown
Notary Public August 10-1985, Oshkosh, Wisconsin
My Commission expires August 10-1986,
Winnebago County

CITY PLANNING COMMISSION CERTIFICATE:

This Certified Survey Map of a part of Lots 9 and 10 in the Subdivision of the Ward of the SE 1/4 of Section 27, T.18 N., R.16 E., 13th Ward, Richard J. Brotske and Harriet A. Brotske, owners, is hereby approved.

7/23/85

Bruce Roskom
Bruce Roskom
Secretary of Planning Commission

Registers Office
Winnebago County, Wis.
Received for record this 30th
day of July A.D. 1985
at 4:00 o'clock P.M. and
recorded in Vol. 1430 of CSM
on page 1430

Register of Deeds

Richard Brotske D.J. w

634660

[Handwritten signature]

Register's Office

Winnebago County, Wis.
Received for record this 15th day of July A.D. 1985
at 1:00 o'clock P.M. and
recorded in Vol. 1 of S.S.M.
Page 1927

[Handwritten signature]
Register of Deeds

P1
4

1620-S

SHEET, 1, OF 3..


CERTIFIED SURVEY MAP NO. 1426

BEING A RE-DIVISION OF LOTS 30 AND 31 AND PART OF LOTS 32 AND 33 IN SMITH'S SUBDIVISION, IN THE 6TH WARD, THE CITY OF OSHKOSH, WINNEBAGO COUNTY, WISCONSIN.

- DENOTES 1 INCH DIAMETER IRON PIPE FOUND.
- DENOTES 1 INCH DIAMETER IRON PIPE, 24" LONG, WEIGHING NOT LESS THAN 1.13 LBS PER LINEAL FOOT SET.
- () DENOTES RECORD DIMENSIONS WHERE DIFFERENT FROM FIELD MEASUREMENTS.

ALL DIMENSIONS SHOWN ARE MEASURED TO THE NEAREST HUNDREDTH OF A FOOT.

BEARINGS ARE REFERENCED TO THE NORTH LINE OF 4TH AVENUE, WHICH IS ASSUMED TO BEAR DUE WEST.

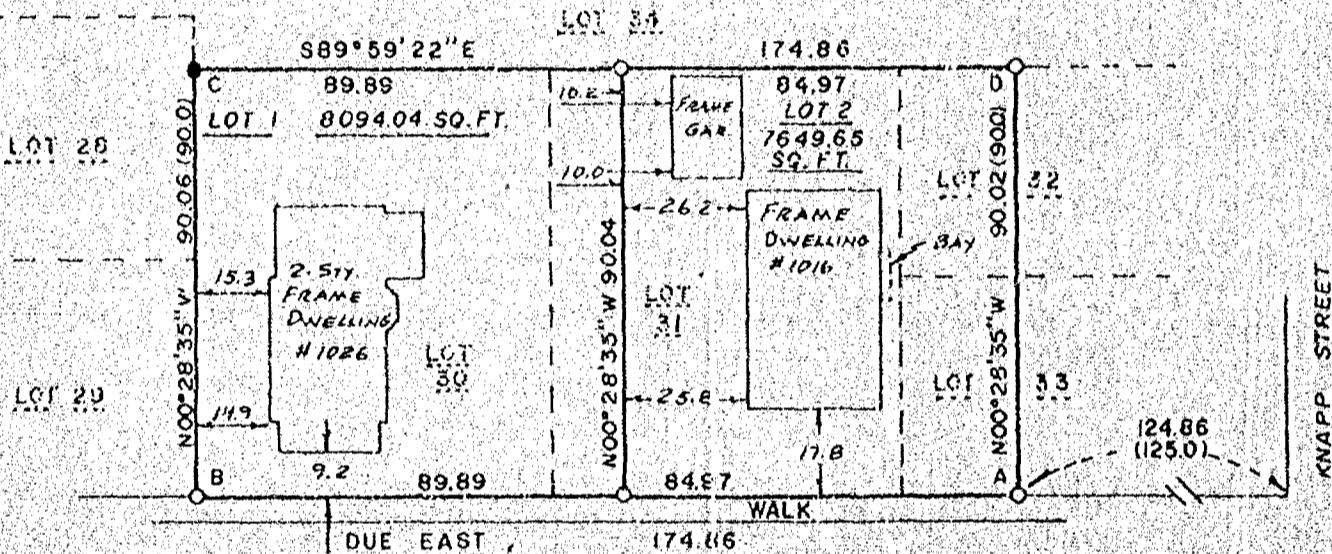

410 AVENUE 50.0

INTERIOR ANGLES

- A) 89-31-25
- B) 90-28-35
- C) 89-30-47
- D) 90-29-13

634631

Register's Office

Winnebago County, Wis.

Received for record this 23rd day of July, A.D. 1983
at 9:00 o'clock A.M. and
recorded in Vol. 1... of CSM
on page 1426.

John Moore, Deers



national survey & engineering

417 NORTH SAWYER STREET
P.O. BOX 2943
OSHKOSH, WISCONSIN 54903
(414) 476-2800

John Moore
8/88



SHEET 2 OF 3

1620-S

CERTIFIED SURVEY MAP NO. 1426

BEING A REDIVISION OF LOTS 30 AND 31, AND PART OF LOTS 32 AND 33, IN
SMITH'S SUBDIVISION, IN THE 4TH WARD, THE CITY OF OSHKOSH,
WINNEBAGO COUNTY, WISCONSIN.

SURVEYOR'S CERTIFICATE
STATE OF WISCONSIN

WINNEBAGO COUNTY

REINHARD ROEHLIG, Wisconsin land surveyor do hereby certify
THAT I have surveyed Lots 30 and 31, and part of Lots 32 and 33 in
Smith's Subdivision in the 4th Ward, City of Oshkosh, Winnebago
County, Wisconsin, which is bounded and described as follows:

Commencing at the S.W. corner of Lot 33 in Smith's Subdivision
thence Due West along the North line of 4th Avenue 174.86 ft. to the
point of beginning of the land to be described, thence continuing
Due West 174.86 ft. to the S.W. corner of Lot 30, thence North
00-28-35 West 90.00 ft. to a point, thence South 09-59-22 East
174.86 ft. to a point, thence South 09-21-35 East 90.02 ft. to the
point of beginning.

THAT I have made this survey, land division and map by the direction
of CELIA DREXLER, City of Oshkosh, Winnebago County, Wisconsin,
owner of said land.

THAT such map is a correct representation of all the exterior
boundaries of the land surveyed and the land division thereof made.

THAT I have fully complied with the provisions of Chapter 236 of the
Wisconsin Statutes and the Land Subdivision Ordinance of The City of
Oshkosh.

5-30-65
Date

R.H. Roehlig.....(SEAL)
Reinhard Roehlig, Registered
Land Surveyor S-1368



SHEET 3 OF 3

1/10/85

CERTIFIED SURVEY MAP NO. 1426

BEING A REVISION OF LOTS 30 AND 31 AND PART OF LOTS 32 AND 33 IN
SMITH'S SUBDIVISION, IN THE 6TH WARD, THE CITY OF OSHKOSH,
WINNEBAGO COUNTY, WISCONSIN.

OWNER'S CERTIFICATE

AS OWNER I hereby certify that I caused the land described on this map to be surveyed, divided and mapped as represented on this map in accordance with the City of Oshkosh Subdivision Ordinance.

WITNESS the hand and seal of said owner this 3 day of
June 1985.

In the presence of:

John A. Moore

Celia Drexler

Celia Drexler

STATE OF WISCONSIN)

:00

WINNEBAGO COUNTY)

PERSONALLY came before me this 3 day of June 1985 the above named Celia Drexler, to me known to be the person who executed the foregoing instrument and acknowledged the same.

John A. Moore
Notary Public, Winnebago
County, State of Wisconsin.

My Commission Expires 6/1/85


CITY OF OSHKOSH PLANNING COMMISSION CERTIFICATE

THIS Certified Survey Map of Lots 30 and 31 and part of lots 32 and 33 in Smith's Subdivision, City of Oshkosh, Celia Drexler owner, is hereby approved.

6/25/85
Date


Planning Committee
Representative

THIS INSTRUMENT WAS DRAFTED BY REINHARD ROEHLIG.

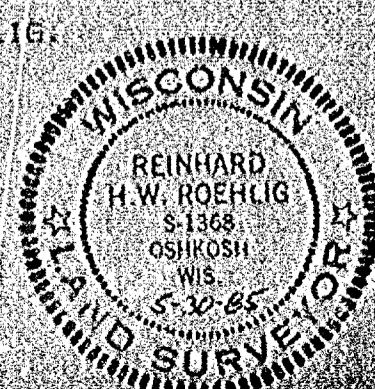

RIVER MILL
SUBDIVISION

A PART OF LOTS 3, 4, 5, 6, 7, 8, 9 & 16 OF
BLOCK 103 PW LEACH'S MAP OF 1894;
LOT 1 IN SAWYER'S SUBDIVISION OF
THE EAST PART OF LOT 7, BLOCK 103,
1015 6 66 IN SAWYER AND PAYNE'S
REPLAT, LOTS 8 & 10 IN PAYNE'S
SAWYER'S ASSESSOR'S PLAT, LOTS
1, 5 FT OF BLOCK 12, REPLAT OF
WINNEBAGO, ALL BEING A PART
OF GOVERNMENT LOTS 1 & 2 OF
SECTION 14, 1/4 GOVERNMENT
LOTS 1 & 2 OF SECTION 13, T. 8
N. R. I. S. IN THE 18TH WARD,
CITY OF OSHKOSH, WINNE-
BAGO COUNTY, WISCONSIN.

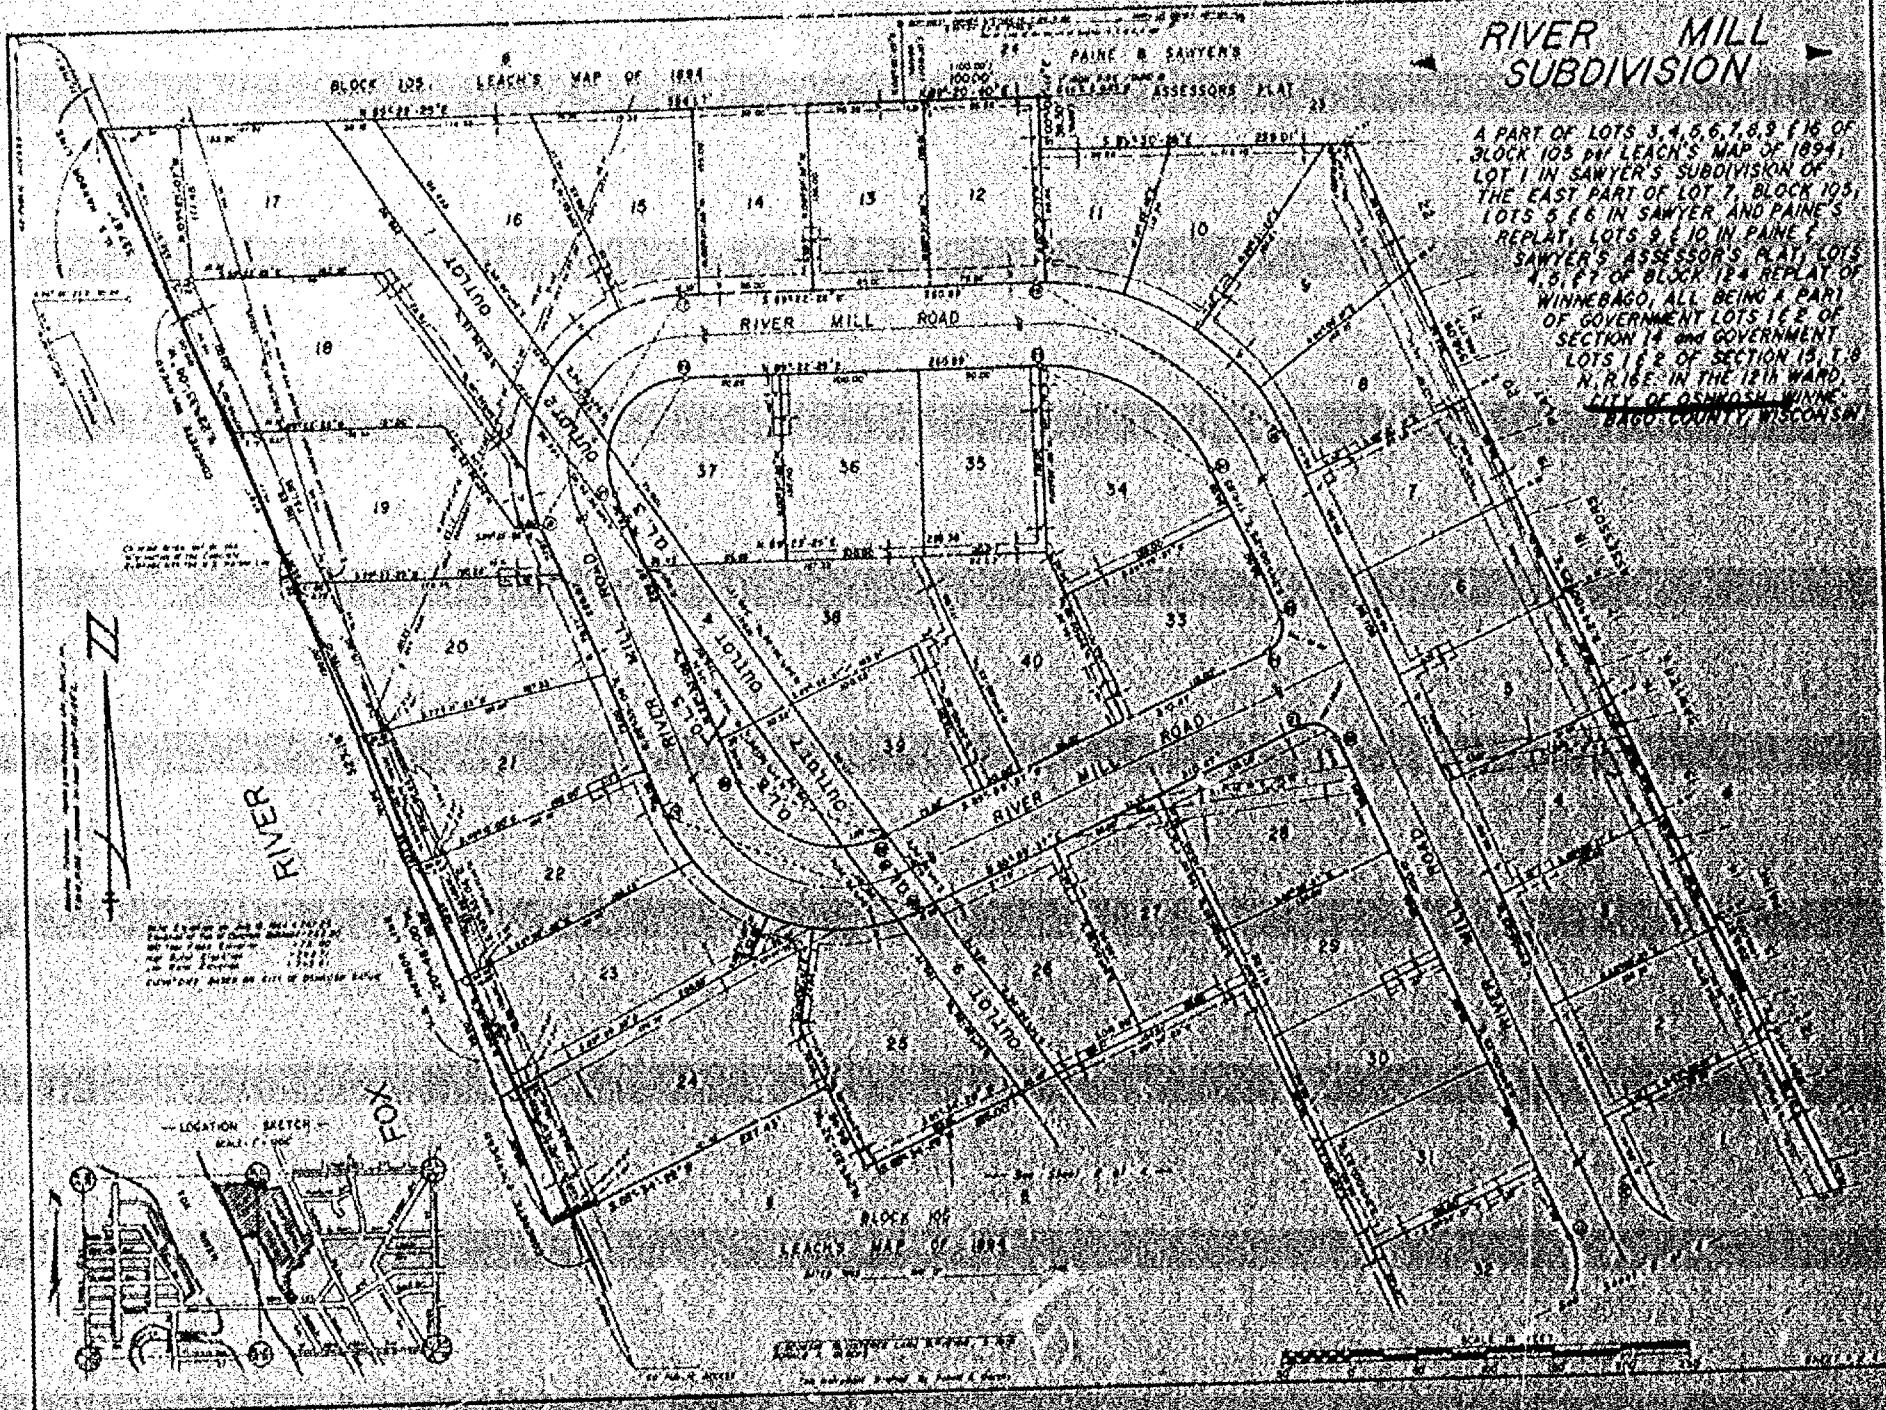

RIVER MILL SUBDIVISION
CITY OF OSHKOSH, WINNEBAGO COUNTY
WISCONSIN

CITY OF OSHKOSH, WINNEBAGO COUNTY,
WISCONSIN

WISCONSIN

PAIN & SAWYER
ASSESSORS - PLAT

卷之三

Persons to Section 201(a), Proportionate Payment in Lieu of Dedication, for lots of Scotch Subdivision Ordinance, #1510. Or per unit, as they will be paid by the County Agent prior to issuance of a Building Permit. The fees will be paid for all improvements, new and recurring, as specified.

卷之三

111-1875, subject to Section 35-705b, shall prepare
and keep a record of the City's financial condition at
the date of this election. This Section requires the filing
of an increased drainage plan. Said plan has been prepared
and is on file at the office of the City Engineer, 111-1875,
City of Duluth, Minnesota.

SUPERIOR SECRETARIAL

10. Edward R. Decker, Registered Land Surveyor of Agricultural Engineering, Inc., having
certified that I have divided and mapped this tract of land, being a part of lot 13,
Block 1, in the 1st Ward, City of Oconto, in Oconto County, Wisconsin, according
to PLAT BOOK NO. 1, page 22, and is in the State and Federal Tax Assessor's books lots 13 and 10
in PARCELS 1 AND 2, ASSESSOR'S PLATE NO. 10.
11. The above tract of land is situated in Government Lots 1 and 2 of Section 15,
being a part of Government Lots 1 and 2 of Section 15, in the 1st Ward, City of Oconto, Wisconsin, containing
2.77 acres of land.

This will also be a correct representation of all the present boundaries of the Town. The new town boundaries have been made to coincide with the boundaries of the Incorporated Borough, and the Subdivision regulations of the City of Newark, so as to prevent overlapping and double taxation.


Dotted tails.

David A. Borch
ECONOMIST
REGISTRATION UNIT

RIVER MILL SUBDIVISION
CITY OF OSHKOSH, WINNEBAGO COUNTY
WISCONSIN

CITY OF OSHKOSH, WINNEBAGO COUNTY
WISCONSIN

WISCONSIN

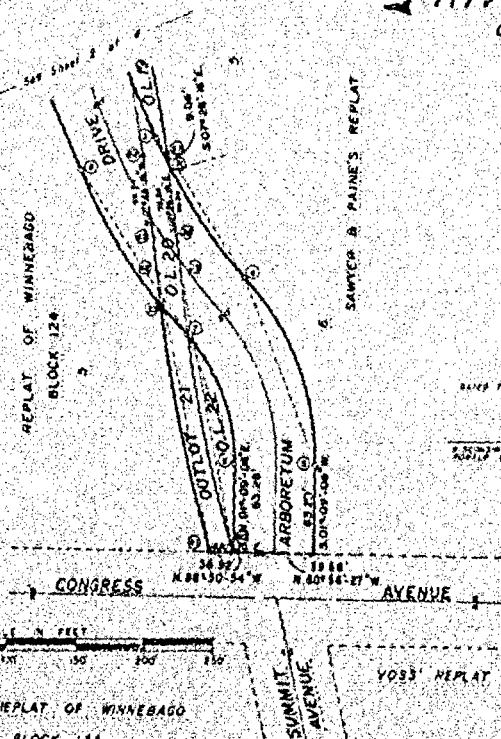

THE PLATE OF WINNEBAGO
BLOCK 123.

Yoss' REPLAY

44-493 44145

RIVER MILL SUBDIVISION

CITY OF OSHKOSH, WINNEBAGO COUNTY
WISCONSIN

CHICAGO & NORTHWESTERN RAILROAD COMPANY

PAGE FIFTEEN DEVELOPMENT CORPORATION, a corporation duly organized and existing under the laws of the state of Wisconsin, as its name, does hereby certify that said corporation caused the land described on this plan to be surveyed, platted, marked and recorded as represented on this plan.

PAGE FIFTEEN DEVELOPMENT CORPORATION, and further certifies that this plan is submitted to the City of Oshkosh, Department of Development, Department of Transportation, Division of Highways and Transportation Facilities, and the Winnebago County Planning and Zoning Committee.

IN WITNESS WHEREOF, the said PAGE FIFTEEN DEVELOPMENT CORPORATION has caused these presents to be signed by Terry S. Kline, its President, and countersigned by Frank J. Brown, its Secretary, at Oshkosh, Wisconsin, and its corporate seal to be affixed on this day of June, 1965.

In the presence of:

PAGE FIFTEEN DEVELOPMENT CORPORATION

Terry S. Kline, Terry S. Kline

Counter-signed:

Secretary, Frank J. Brown

STATE OF WISCONSIN
WINNEBAGO COUNTY

Previously filed before me this _____ day of June, 1965, before G. Ernest Pfeifer, and Frank J. Brown, Presidents and Vice-Presidents of the above-named corporation, who have acknowledged to me that they executed the foregoing instrument as their officers of said corporation, as its authority.

Notary Seal

Notary Public _____ Notary Public

By authority of _____

CHICAGO & NORTHWESTERN RAILROAD COMPANY

Resolved, that the plan of RIVER MILL SUBDIVISION to the CITY OF OSHKOSH, PAGE FIFTEEN DEVELOPMENT CORPORATION, and the CHICAGO & NORTHWESTERN RAILROAD COMPANY, dated 19th day of June, 1965, is hereby approved.

Given _____ At _____, _____, _____.

I hereby certify that the foregoing is a copy of a resolution adopted by the Common Council of the City of Oshkosh.

CHICAGO & NORTHWESTERN RAILROAD COMPANY

STATE OF WISCONSIN
WINNEBAGO COUNTY

I, John A. Miller, being the duly elected, qualified and acting Treasurer of the City of Oshkosh, do hereby certify that the amount of \$2,000.00 paid on account of the taxes and no other expenses or special assessments as of _____, 1965, was paid from the funds of the City of OSHKOSH, WISCONSIN.

Notary Seal

Notary Public _____


EXCERPT, MORTGAGE LAND PLAN NO. 3, 1965
PAGE 2 OF 4

STATE OF WISCONSIN
WINNEBAGO COUNTY

I, John A. Miller, being the duly elected, qualified and acting Treasurer of the City of Oshkosh, do hereby certify that the amount of \$2,000.00 paid on account of the taxes and no other expenses or special assessments as of _____, 1965, was paid from the funds of the City of OSHKOSH, WISCONSIN.


Notary Seal

Notary Public _____

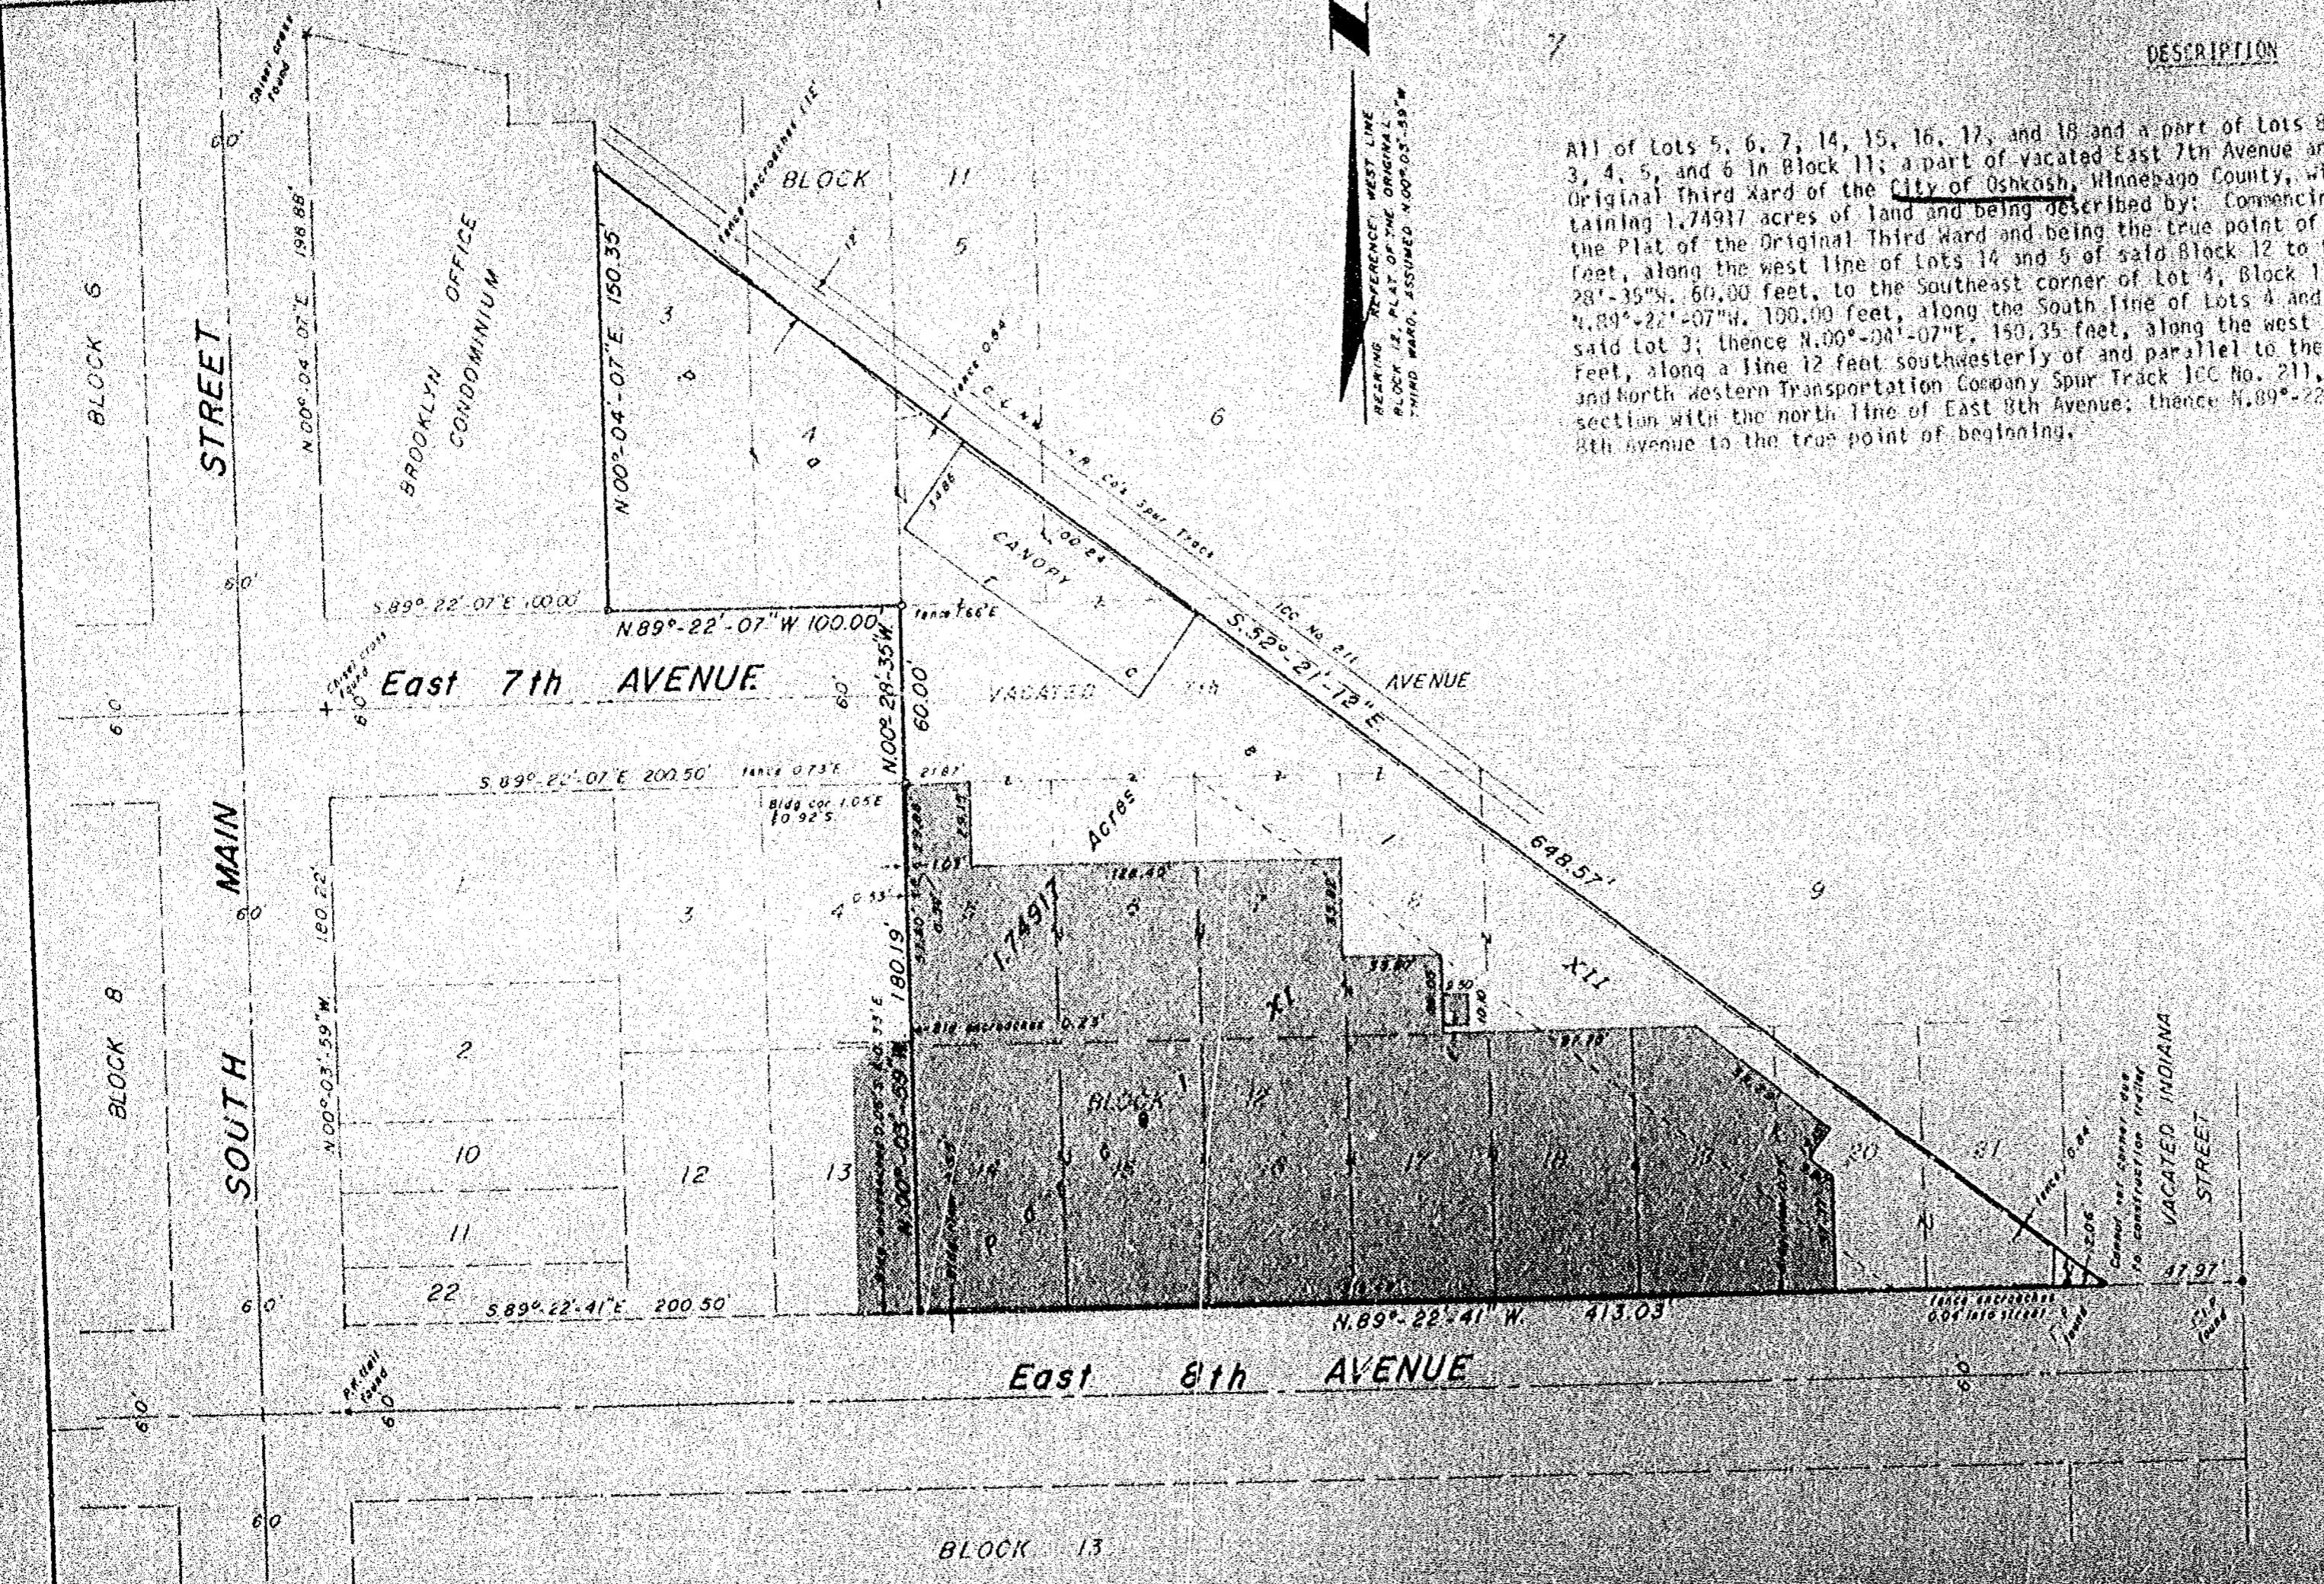

DESCRIPTION

All of Lots 5, 6, 7, 14, 15, 16, 17, and 18 and a part of Lots 8, 9, 19, 20, and 21 in Block 12; a part of Lots 3, 4, 5, and 6 in Block 11; a part of vacated East 7th Avenue and vacated Indiana Street all in the Plat of the Original Third Ward of the City of Oshkosh, Winnebago County, Wisconsin and now in the 3rd Ward of said City containing 1.74917 acres of land and being described by: Commencing at the Southwest corner of Lot 14, Block 12 in the Plat of the Original Third Ward and being the true point of beginning; running thence N.00°-03'-59" W., 180.19 feet, along the west line of Lots 14 and 5 of said Block 12 to the Northwest corner of said Lot 5; thence N.00°-28'-35" W., 60.00 feet, to the Southeast corner of Lot 4, Block 11 in said Plat of the Original Third Ward; thence N.89°-22'-07" W., 100.00 feet, along the South line of Lots 4 and 3 in said Block 11 to the Southwest corner of said Lot 3; thence N.00°-00'-07" E., 150.35 feet, along the west line of said Lot 3; thence S.52°-21'-12" E., 648.57 feet, along a line 12 feet southwesterly of and parallel to the centerline of the tangent segment of the Chicago and North Western Transportation Company Spur Track ICC No. 211, as said spur track is now located to its intersection with the north line of East 8th Avenue; thence N.89°-22'-41" W., 413.03 feet, along the North line of East 8th Avenue to the true point of beginning.

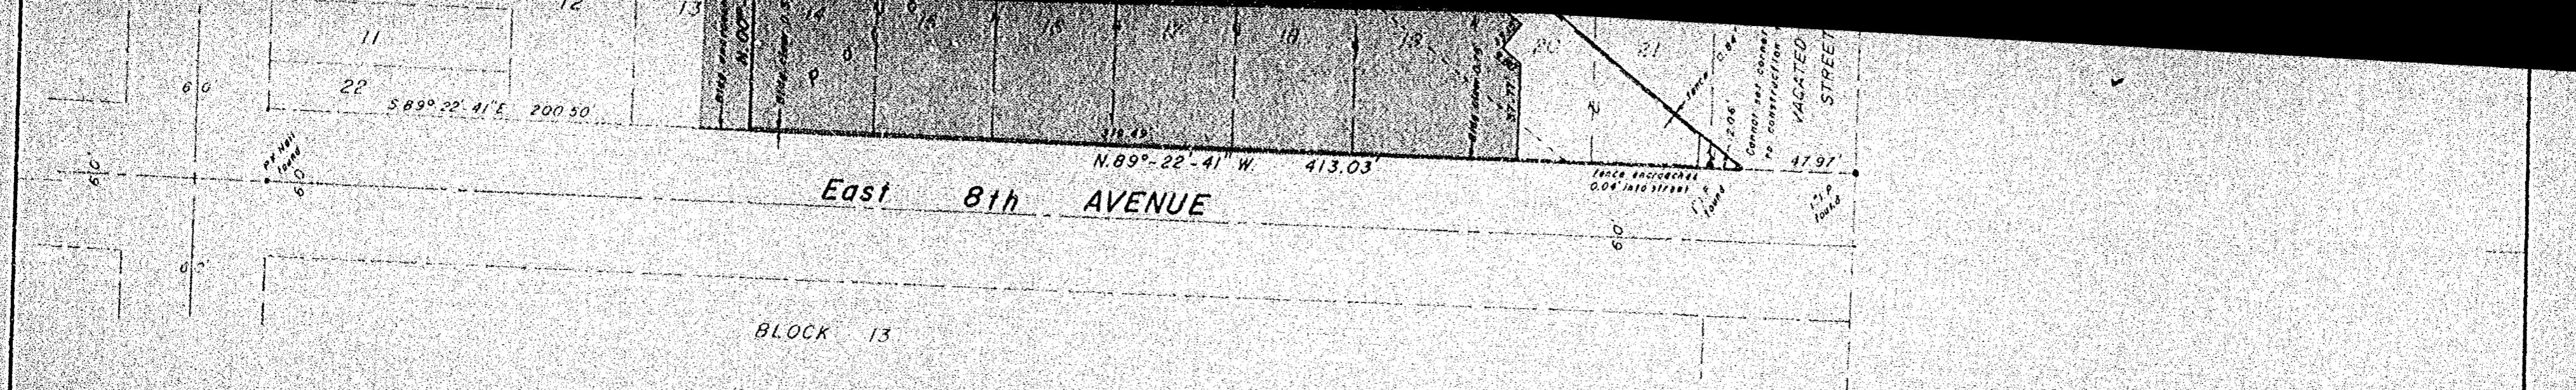

8th AVENUE

13

— LEGE

- Railroad Spike set
Chain Link Fence
JUNE 18, 1985
Notebook 86 Pg's 47-50
Encroachments are shown on Drawing

EE DRAWING K-215 FOR 131 WORD SITE

DR. S. CERTEIGNER:

Steven T. Cheonis, Wisconsin Registered Land Surveyor of Aero Engineering, Inc., certify that I have surveyed the above described property and that the map shown above is a true and correct delineation thereof to the best of my knowledge and belief.

ma-1104 day of June, 1985.

~~144-54~~ ~~for sale by owner~~
n Registered Land Surveyor S-0913
- Chirchis

~~144-54~~ ~~for sale by owner~~
n Registered Land Surveyor S-0913
- Chirchis



AERO-METRIC ENGINEERING, INC.

539 NORTH MADISON ST

CHILTON, WISCONSIN \$3.

PAGE: 47-60 SCALE: 1" x 5"

SURVEY OF THE COUNTRY

~~A SURVEY FOR THE FIRST~~

AUKEE of the former UNIVERSAL FOUNDRY PROPE

1st Ward City of Oshkosh, Winnebago County, WI

Digitized by srujanika@gmail.com

D-208

A scale bar with markings at 0', 50', 100', 150', and 200'. The text "SCALE 1:1 = 50" is written above the scale bar.

BIG KID ARRIVED


10

LAKE REST HARBOR

Being off of Lots 2, 3, 4, 5 & 6, and a part of Lots 7, 8, 9, 10, 11, 12 & 13, all in Block Two & all of Lots 2, 3, 4, 5, 6, 7, 8 & 9, and a part of Lots 1, 12, 13, 15, 16 & 17 all in Block Three in the Angles of Lake Rest Harbor & a part of Govt. Lot 4 of Fractional Section 38, T. 18N., R. 16E., 101/4 Miles, City of Oconto, Winnebago County, Wisconsin.

LEGEND

- STREETS & ROADS LOCATED ON THE SURVEY
 - LOTS & PARCELS LOCATED ON THE SURVEY
 - CEMETERY
 - SHOTGUN HOUSE
 - OTHER USE PROPERTY LOCATED ON THE SURVEY
 - PUBLIC UTILITIES LOCATED IN A DESIGNATED PUBLIC SERVICE AREA, EXCEPT TELEPHONE POLE, A TURNED TREE STUMP, ETC.
 - OTHER FEATURES LOCATED ON THE SURVEY
 - RESTRICTED AREAS
- NOTE: ALL LINES PERTAINING TO WATER HAVE BEEN DRAINED TO THE DEPTHS OF TWO HUNDRED FEET FROM THE SURFACE OF THE GROUND AND ARE NOT DRAWN TO SCALE.

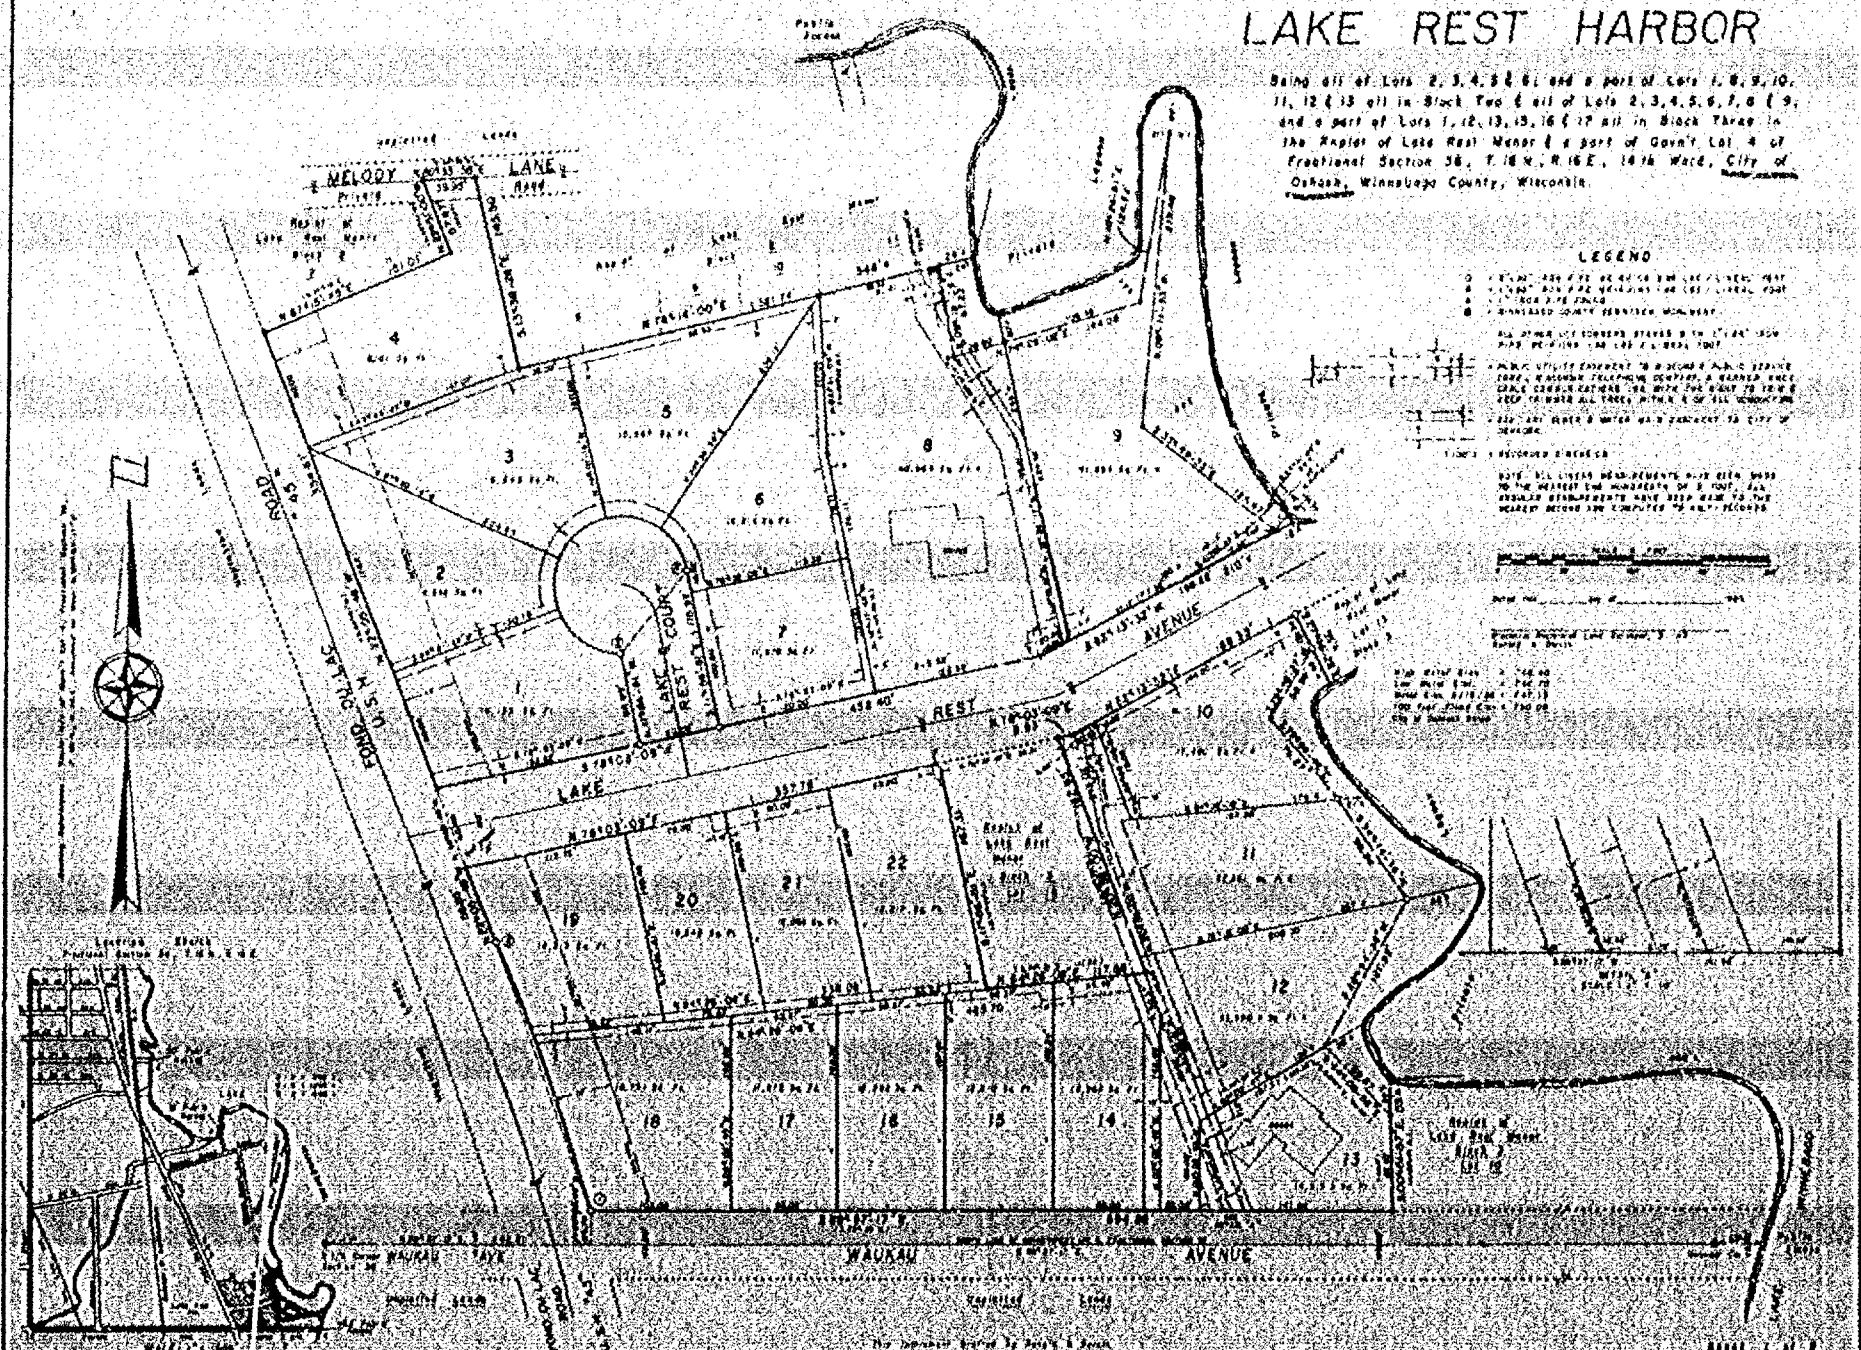

STATE OF WISCONSIN
WINNEBAGO COUNTY, SS

WINNEBAGO COUNTY CERTIFIED SURVEY MAP NO.

SURVEYOR'S CERTIFICATE:


I, Lawrence C. Kriescher, Wisconsin Registered Land Surveyor of Aero-Metric Engineering, Inc., certify that I have surveyed, divided and mapped under the direction of Richard J. Brotske all of Lot 2 of Certified Survey Map No. 934 and a part of Lot 1 of Certified Survey Map No. 949 and being located in Lots 9 and 10 in the subdivision of the West Half (W_{1/2}) of the Southeast Quarter (SE_{1/4}) of Section 27, T. 18 N., R. 16 E., 13th Ward, City of Oshkosh, per Leach's map of 1894, Winnebago County, Wisconsin containing 68,484.50 square feet of land and being described by: Commencing at the Northwest Corner of lot 2 of Certified Survey Map No. 934 as recorded in Volume 1 of Certified Survey Maps on page 934, document no. 567598 and being the true point of beginning; thence S.89°-29'-56"E, 418.75 feet; thence S.20°-11'-00"E, 64.68 feet; thence S.51°-03'-53"E, 23.20 feet; thence S.38°-56'-07"W, 68.00 feet; thence S.51°-03'-53"E, 120.00 feet; thence Southwesterly 37.09 feet, along the arc of a curve to the left having a radius of 2897.93 feet and the chord of which bears S.37°-06'-38"W, 37.09 feet; thence S.44°-59'-17"W, 53.23 feet; thence N.51°-03'-53"W, 130.57 feet; thence N.38°-56'-07"E, 23.00 feet; thence N.51°-03'-53"W, 76.19 feet; thence N.89°-29'-56"W, 303.96 feet; thence N.00°-17'-14"E, 124.00 feet, to the true point of beginning.

That such is a correct representation of all exterior boundaries of the land surveyed.

That I have fully complied with the provisions of Chapter 236.34 of the Wisconsin Statutes and the Land Subdivision Ordinance of the City of Oshkosh in surveying and mapping the same.

Dated this 21st day of JUNE, 1985.

Wisconsin Registered Land Surveyor S-1599
Lawrence C. Kriescher

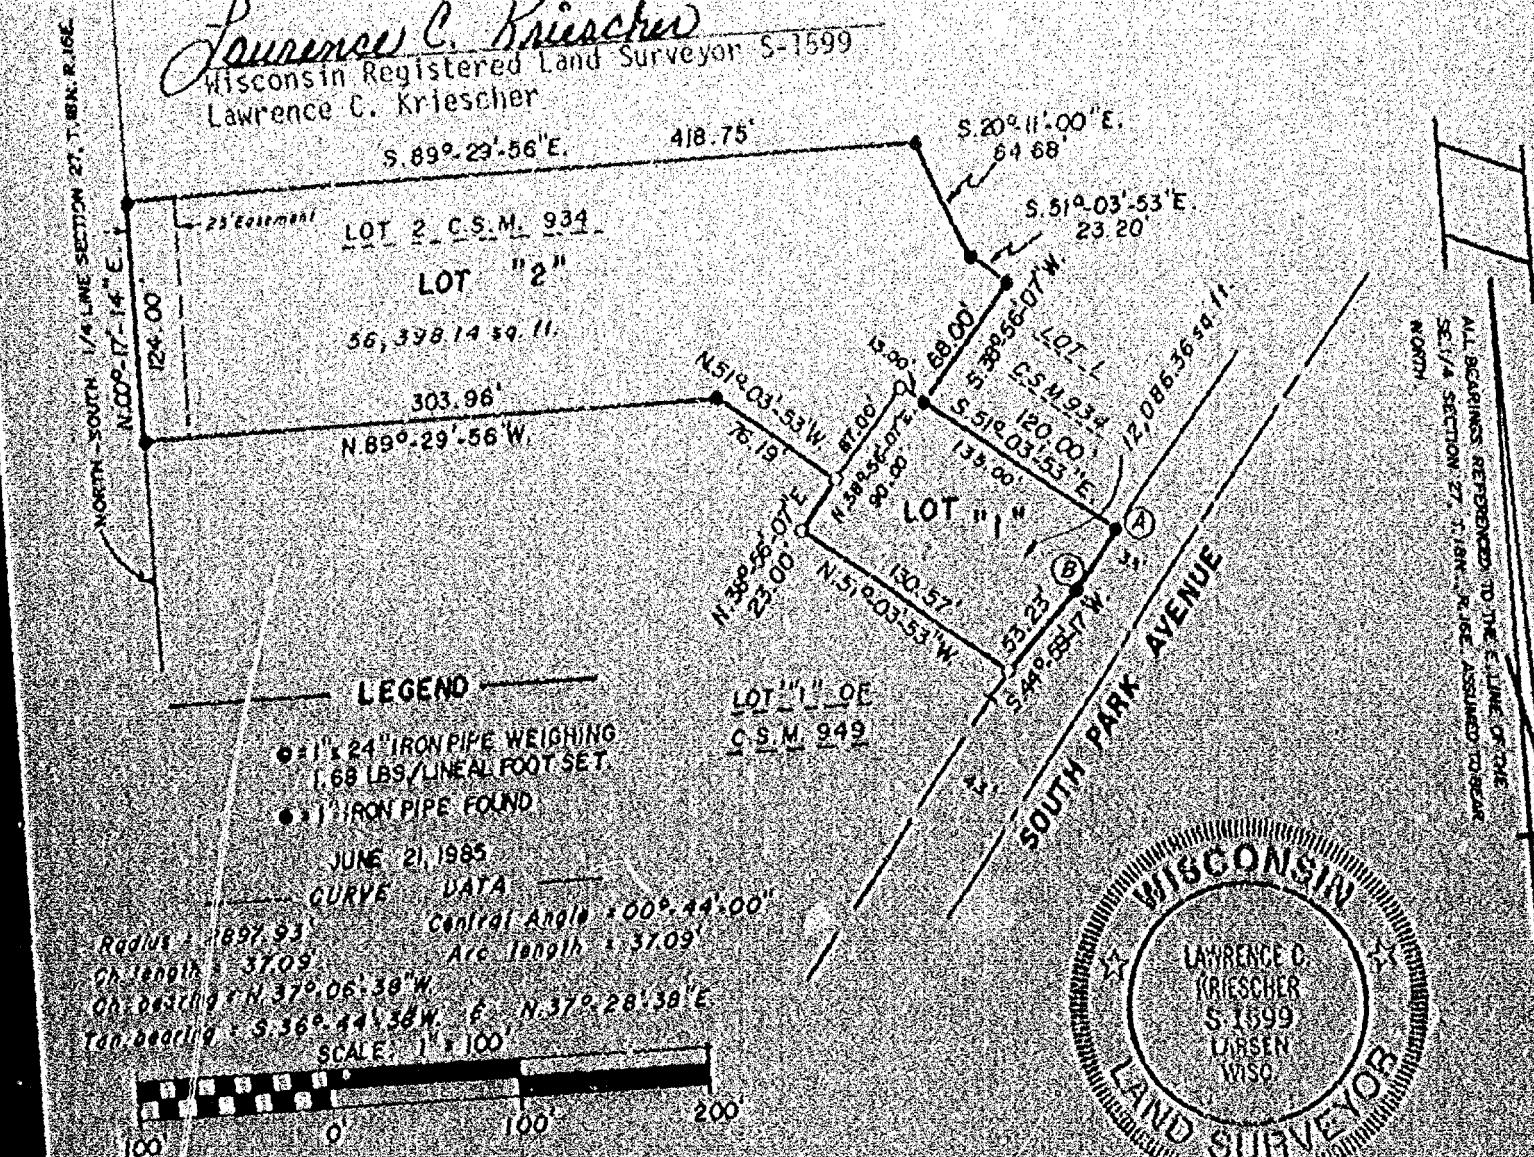

AERO-METRIC ENGINEERING, INC.

539 NORTH MADISON STREET

CHILTON, WISCONSIN 53014

Sheet 2 of 2

STATE OF WISCONSIN } SS
WINNEBAGO COUNTY }
CERTIFIED SURVEY MAP

OWNER'S CERTIFICATE:

As owners, we hereby certify that we caused the land described on this Certified Survey Map to be surveyed, divided and mapped as represented on this map.

Dated this _____ day of _____, 1985.

In the Presence of:

Richard J. Brotske

Harriet A. Brotske

STATE OF WISCONSIN } SS
WINNEBAGO COUNTY }

Personally came before me this _____ day of _____, 1985, the above named Richard J. Brotske and Harriet A. Brotske to me known to be the persons who executed the foregoing instrument and acknowledged the same.

Notary Public _____, Wisconsin

My Commission expires _____

CITY PLANNING COMMISSION CERTIFICATE:


This Certified Survey Map of a part of Lots 9 and 10 in the Subdivision of the West Half (W1/2) of the Southeast Quarter (SE1/4) of Section 27, T. 18 N., R. 16 E., 13th Ward, Richard J. Brotske and Harriet A. Brotske, owners, is hereby approved.

Date _____

Bruce Roskum
Secretary of Planning Commission

Dated this 27th day of June, 1985.

Lawrence C. Kriescher
Wisconsin Registered Land Surveyor S-1599
Lawrence C. Kriescher

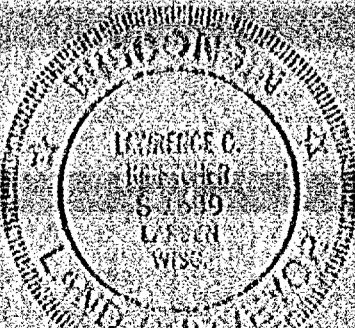

Lot Twenty-six (26) in FOREIGN FLAIR ESTATES, in the Fifteenth Ward, City of Oshkosh, Winnebago County, Wisconsin.

1 STORY HOUSE WITH ATTACHED GARAGE


NO BUILDING ENCROACHMENTS PRESENT

NOFFKE: 1030 ALPINE COURT
OSHKOSH, WISCONSIN.



Robert F. Reider


I, ROBERT F. REIDER, certify that this mortgage inspection was made by me or under my direction and control of the described property on, JUNE 17, 1985, according to the official records and that this drawing is a true representation of the principal building lines thereon and is accurate to the best of my knowledge and belief. Oshkosh Savings & Loan in agreement with Carow Land Surveying Co., Inc. has waived parts of Administrative Code A-E 5.01 (3 through 7). THIS IS NOT A BOUNDARY SURVEY NOR INTENDED TO BE. THIS MORTGAGE INSPECTION IS MADE FOR THE EXCLUSIVE USE OF Oshkosh Savings & Loan.

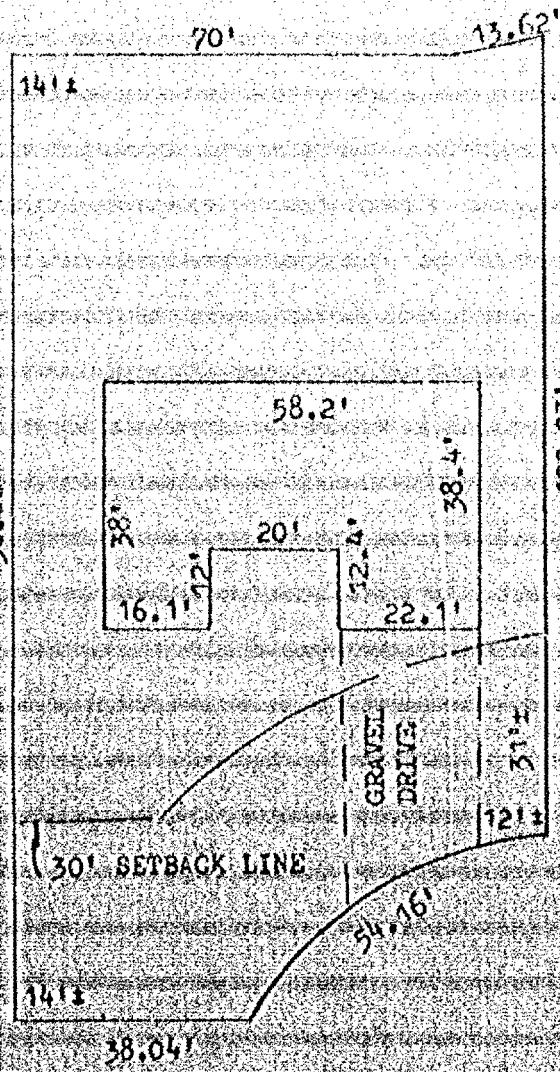

ALPINE COURT

REVISIONS	Oshkosh Savings & Loan P.O. Box 80, Oshkosh, Wis. 54902		
	CAROW LAND SURVEYING CO., INC. P.O. BOX 1297 1837 W. WISCONSIN AVE., APPLETON, WI 54912		
DRAWN BY K.V. DV K.O. DV APPD	SCALE 1" = 30'	DRAWNING NO. 6-18-85	85K


Lot Ten (10) of Block "J" in SECOND ADDITION TO OSHKOSH, in the
Second Ward, City of Oshkosh, Winnebago County, Wisconsin.

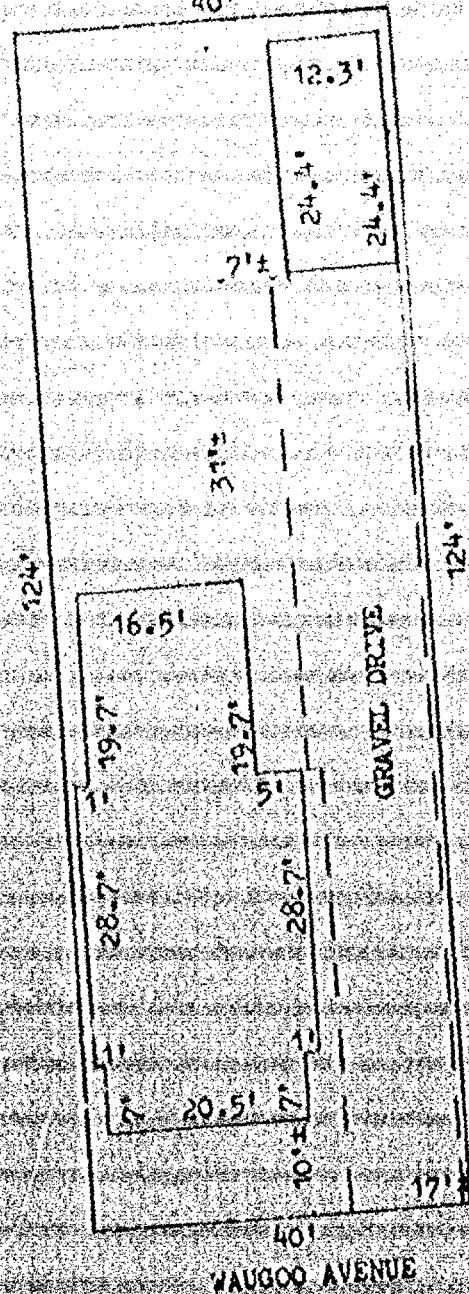

2 STORY HOUSE

NO BUILDING ENCROACHMENTS PRESENT

KLOEHN: 636 WAUGOO AVE.
OSHKOSH, WISCONSIN.

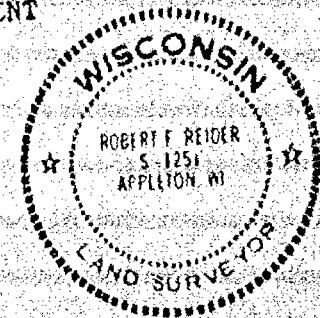


Robert F. Reider

I, ROBERT F. REIDER
certify that this mortgage inspection was made by me or
under my direction and control of the described property on
JUNE 11, 1985, according to the official records
and that this drawing is a true representation of the
principal building lines thereon and is accurate to the
best of my knowledge and belief. Associated Mortgage Inc.,
in agreement with Carow Land Surveying Co., Inc., has
waived parts of Administrative Code A-E 5.01 (3 through ?).
THIS IS NOT A BOUNDARY SURVEY NOR INTENDED TO BE.
THIS MORTGAGE INSPECTION IS MADE FOR THE EXCLUSIVE USE OF
Associated Mortgage Inc.

REVISIONS	Associated Mortgage Inc. P.O. BOX 2157, APPLETON, WIS. 54913-2157		
	CAROW LAND SURVEYING CO., INC. PO BOX 1297 1637 W. WISCONSIN AVE. APPLETON, WI 54917		
DRAWN BY SOC. CV APFD	SCALE DV X	856.100 1"=20' DUE 6-14-85	DRAWING NO. 123456789

FIFTH FARE OF LOT ONE (1), OR PART THEREOF NUMBER FOUR (4) IN THE LIST OF THE
PARCELS OF LAND OWNED BY THE TRUSTEES OF THE TRUST FUND OF THE
CITY OF MILWAUKEE, IN THE TWENTIETH YEAR, MILWAUKEE COUNTY, WISCONSIN MAP
OF 1873, DESCRIBED AS FOLLOWS:

COMMENCING AT THE CORNER OF SOUTHERN AVENUE AND THE WEST
LINE OF SAID LOT (BEING THE EAST LINE OF 5TH STREET), EIGHT (8) FEET,
THENCE TO THE PLACE OF BEGINNING THENCE EASTERLY NINETEEN AND THREE TENTH
(19.3) FEET TO A POINT ON THE SOUTHWEST LINE OF SAID LOT, THENCE TO THE NORTHEAST
(100.0) FEET EASTWARDLY (RETRACING BACK THE SOUTHWEST LINE OF SAID LOT) TO
THE NORTHEAST CORNER OF SAID LOT, THENCE NORTH EIGHTY (80) DEGREES FIFTY-THREE (53)
MINUTES EAST, FIFTY-THREE (53) FEET, THENCE SOUTH SEVENTY EIGHT (77) MINUTES
FIFTY-FOUR (54) SECONDS WEST, THIRTY-EIGHT (38) FEET,
THENCE NORTH EIGHTY (80) DEGREES FIVE (5) MINUTES WEST, THIRTY (30) FEET,
THENCE SOUTH EIGHTY (80) DEGREES FIFTY-THREE (53) MINUTES WEST, SIXTY-TWO (62)
FEET, TO THE WEST LINE OF SAID LOT; THENCE SOUTH ALONG THE WEST LINE OF SAID
LOT FIFTY-SIX (56) FEET TO THE PLACE OF BEGGINING. ALL BEING IN SURVEYS
THIRTY (30) FEET.

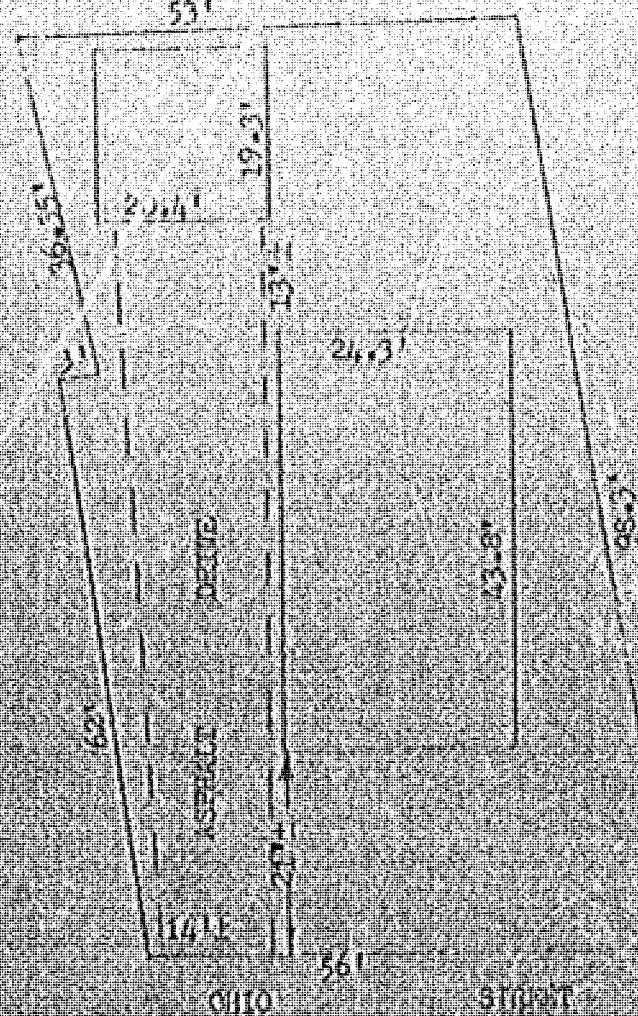

ADDRESS: 1310 OHIO STREET

2 STORY HOUSE

THESE ARE NO BUILDING ENCROACHMENTS

MARGARET & DENKOKS





Robert F. Reider
I, ROBERT F. REIDER,
certify that this mortgage inspection was made by me or
under my direction and control of the described property on
, according to the official records,
and that this drawing is a true representation of the
principal building lines thereon and is accurate to the
best of my knowledge and belief. Associated Mortgage Inc.,
in agreement with Carol Land Surveying Co., Inc. has
waived parts of Administrative Code 4-B15.01(3) through (7).
THIS IS NOT A BOUNDARY SURVEY NOR INTENDED TO BE.
THIS MORTGAGE INSPECTION IS MADE FOR THE EXCLUSIVE USE OF
Associated Mortgage Inc.

REVISIONS	Associated Mortgage Inc., P.O. BOX 2157, MILWAUKEE, WI 53201-2157		
DATE	REVISOR	DATE	CHAMBER
11-12-01	ROBERT F. REIDER	11-12-01	1356,101
11-12-01	ROBERT F. REIDER	11-12-01	1356,101

ALL BEARINGS REFERENCED TO THE WEST
LINE OF WESTFIELD STREET, RECORDED AS
N. 00°-30'-00" E.

U.S.H. "41"

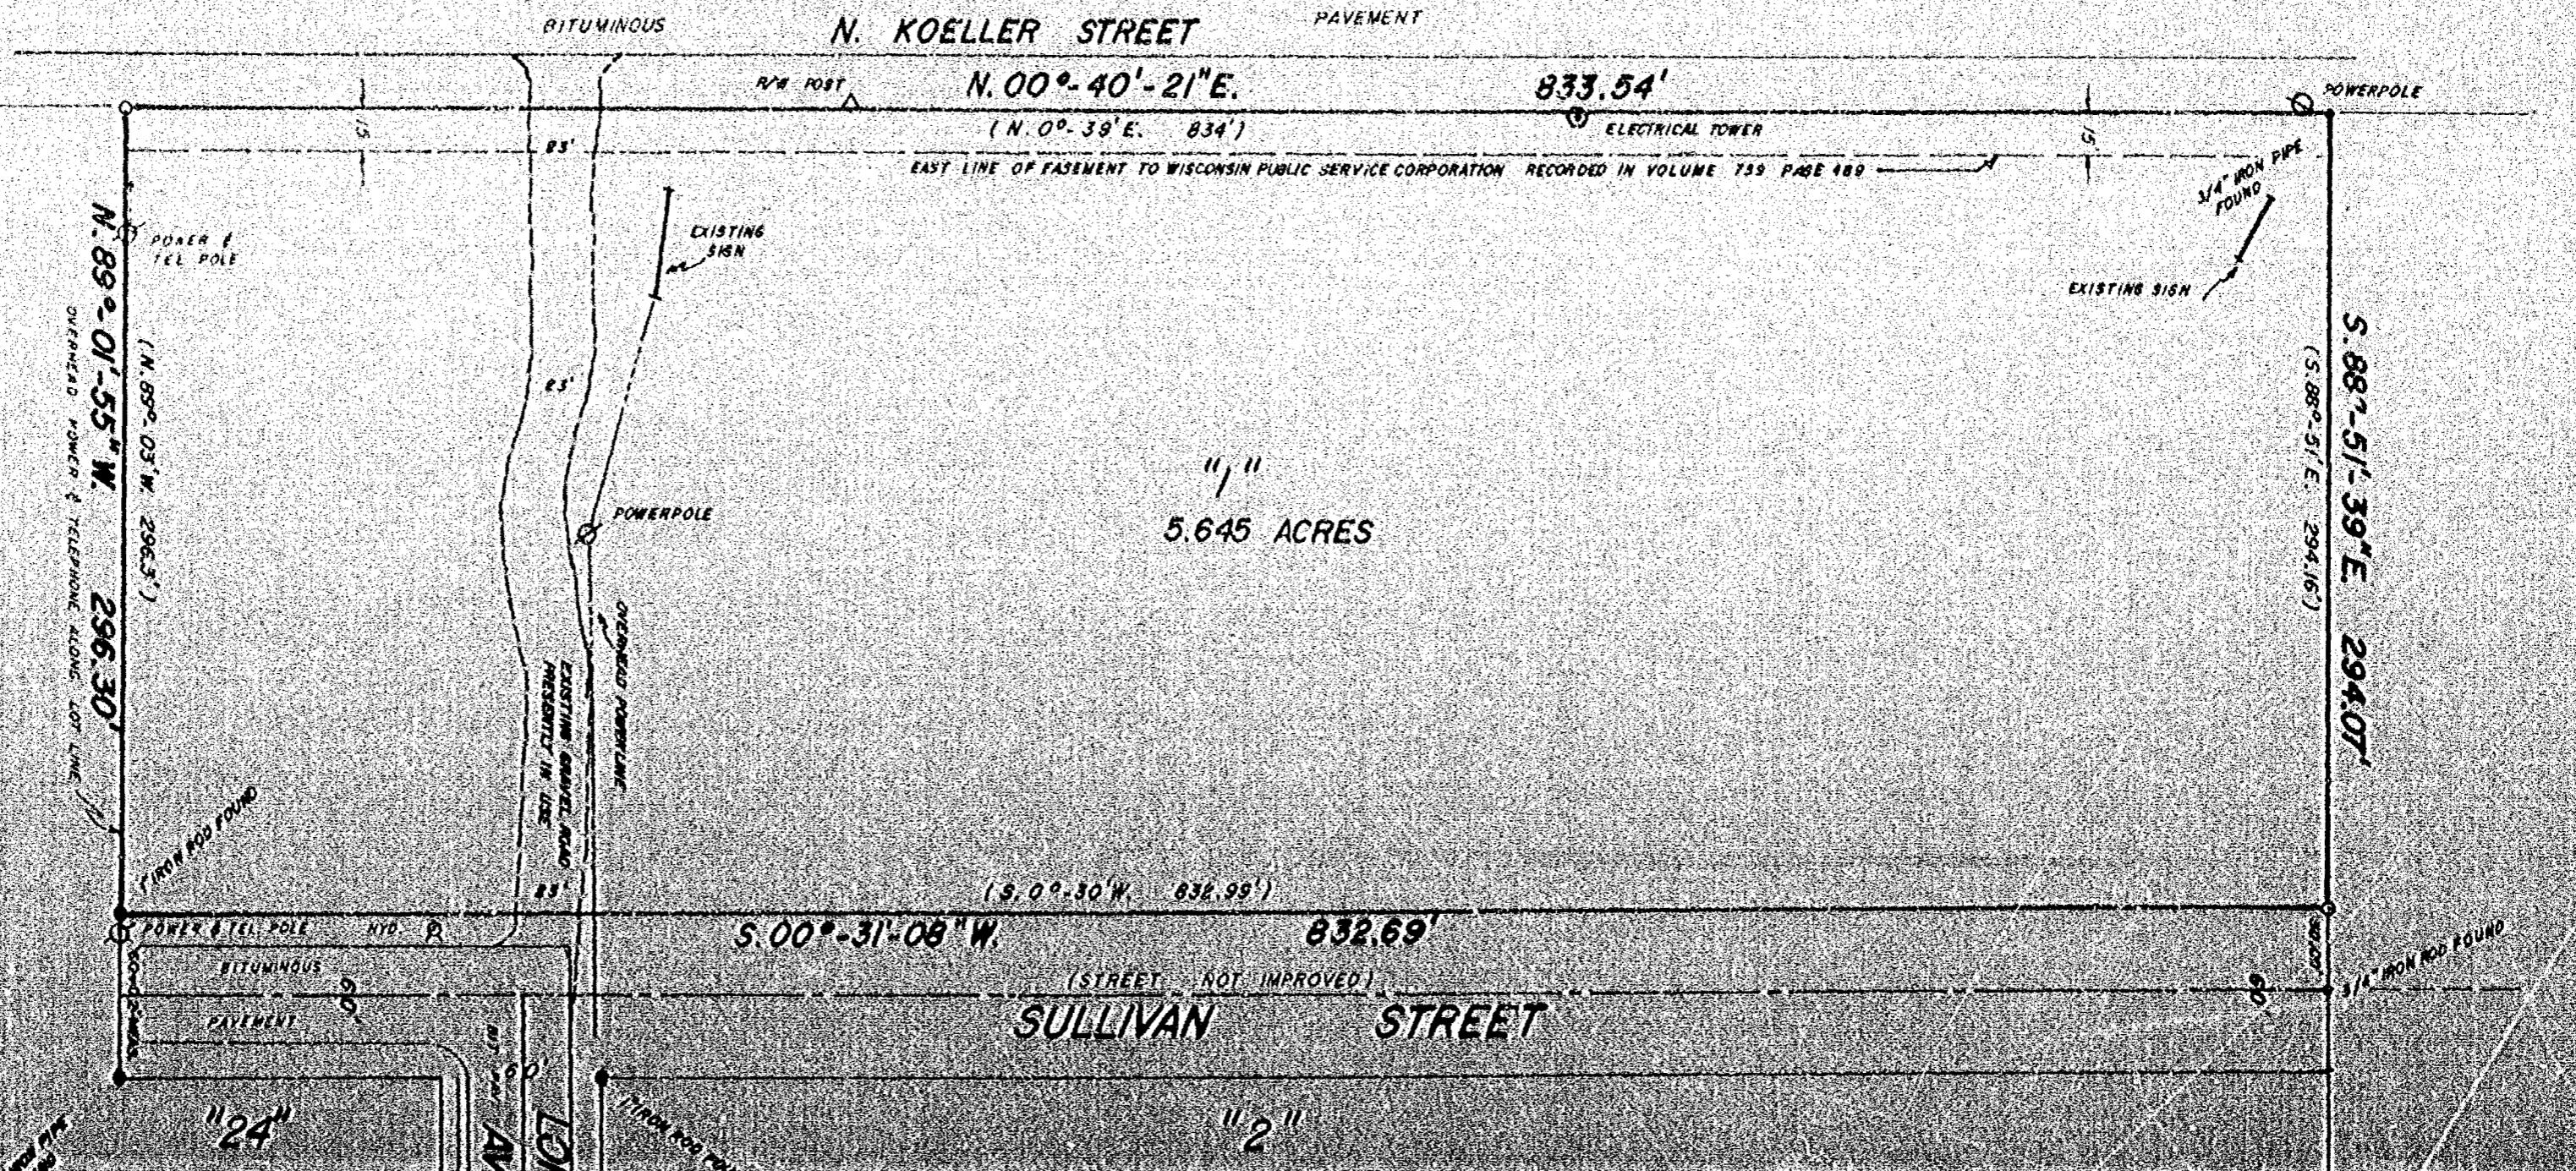

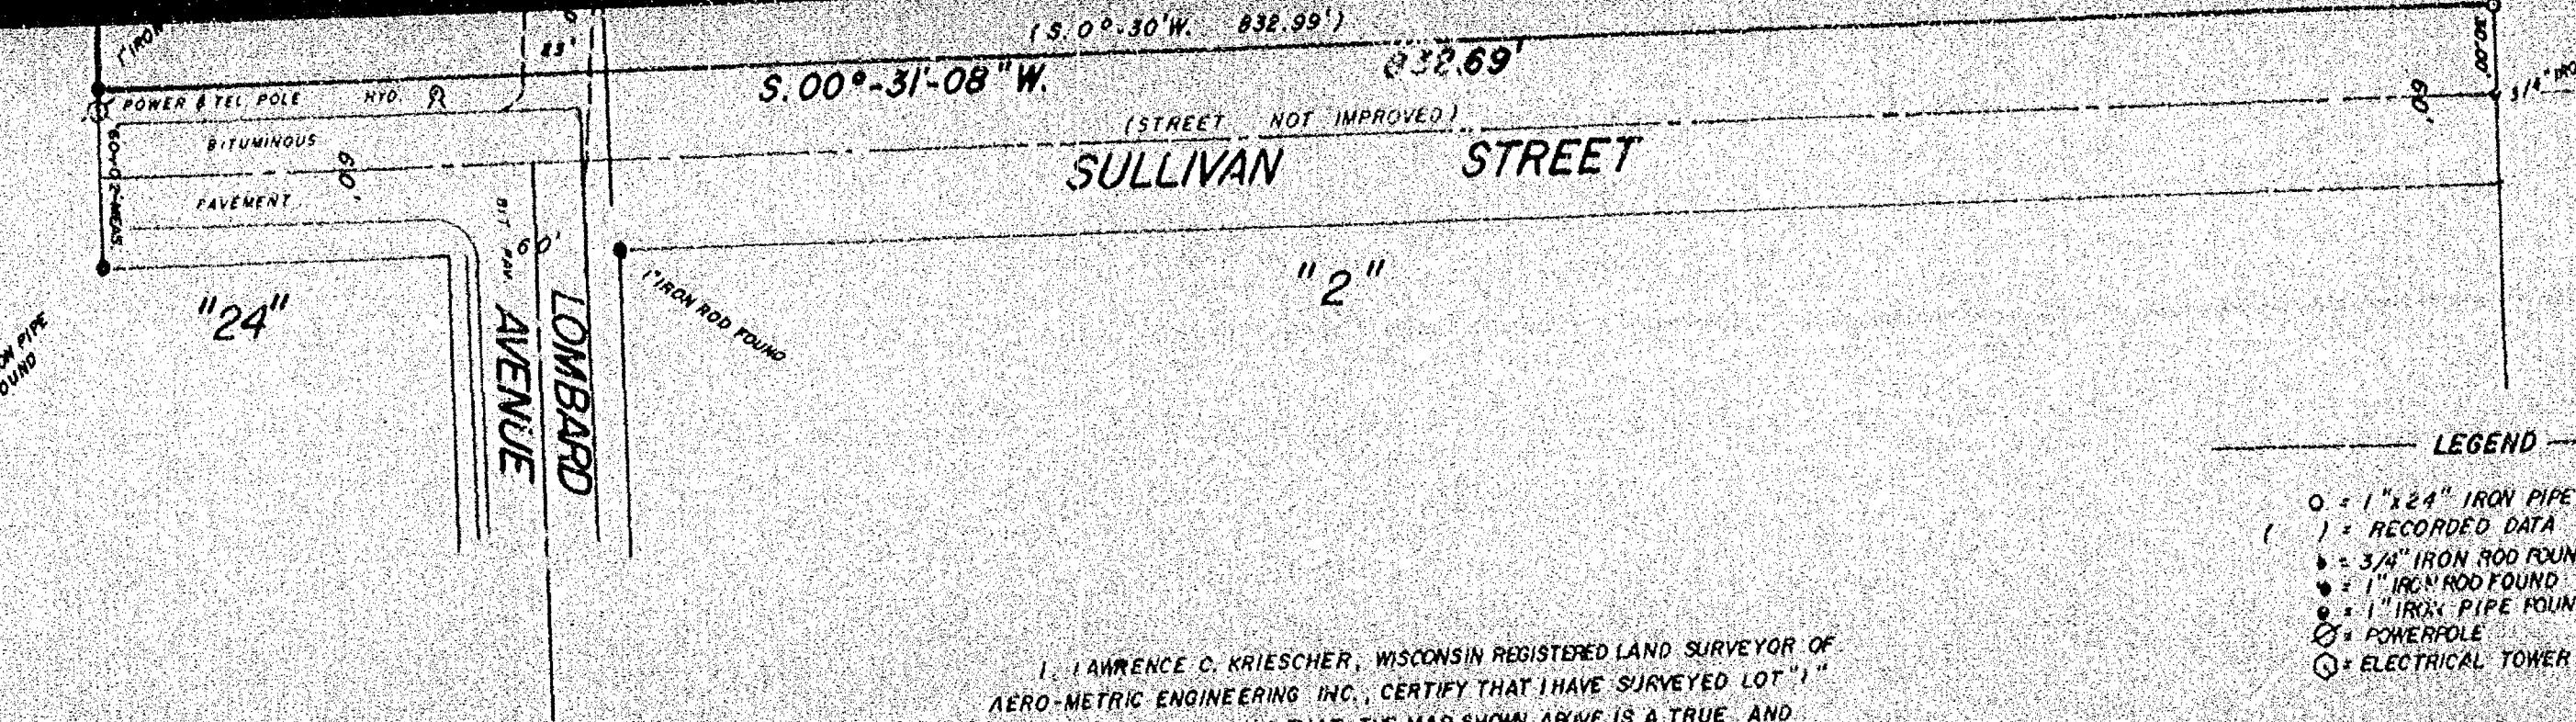

I, LAWRENCE C. KRIESCHER, WISCONSIN REGISTERED LAND SURVEYOR OF
AERO-METRIC ENGINEERING INC., CERTIFY THAT I HAVE SURVEYED LOT "I"
OF SPERBECK PLAT, AND THAT THE MAP SHOWN ABOVE IS A TRUE AND
ACCURATE REPRESENTATION THEREOF TO THE BEST OF MY KNOWLEDGE
AND BELIEF.

NOTE: UTILITIES, SUCH AS: SAN SEWER, STORM SEWER
G.S. MAINS, WATER MAINS, ETC. WERE NOT
LOCATED.

DATED THIS 28th DAY OF May, 1985

Lawrence C. Kriescher
WISCONSIN REGISTERED LAND SURVEYOR S-1899
LAWRENCE C. KRIESCHER

