



INTER-URBAN LAND COMPANY

MAP SHOWING MEASUREMENTS FOR ATTORNEY JOHN MOORE
OF LOT 7, BLOCK 9, FIRST ADDITION TO PLAT OF THE INTER-URBAN LAND COMPANY
AND THE WEST $\frac{1}{4}$ OF VACATED ALLEY LYING IMMEDIATELY EAST OF AND ADJACENT
TO SAID LOT 7.

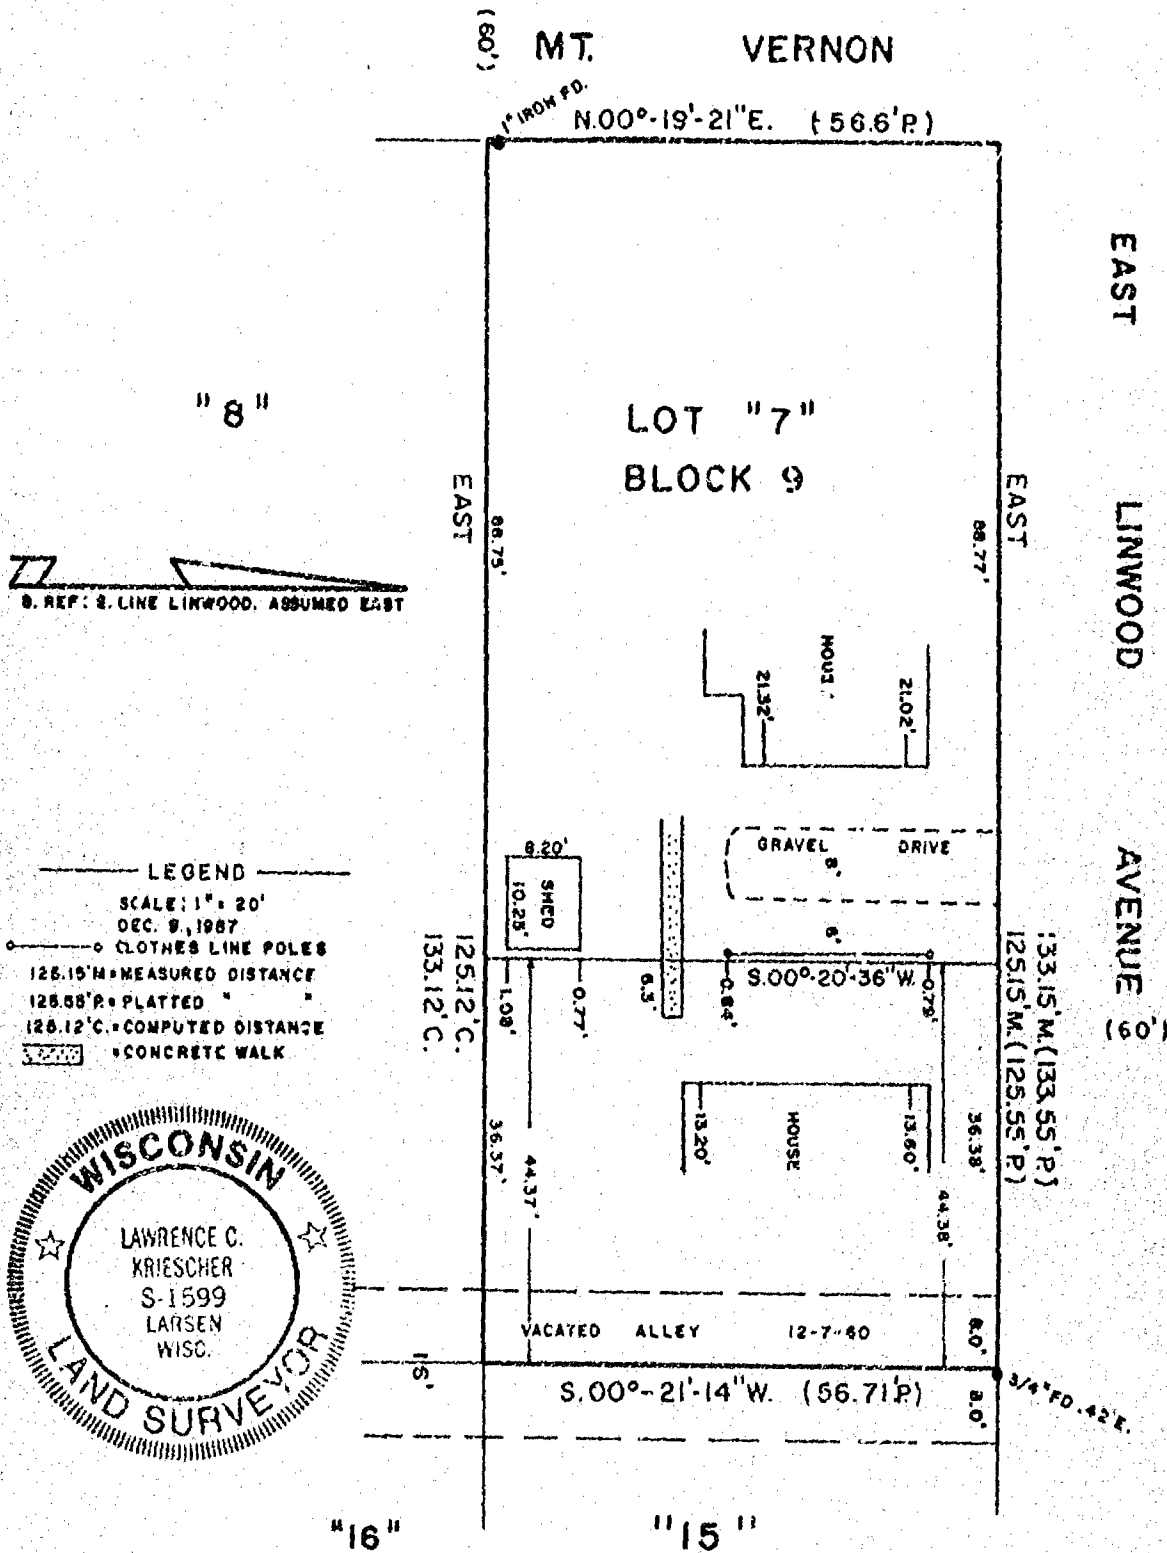

AERO-METRIC ENGINEERING, INC.
PHOTOGRAMMETRIC ENGINEERS
LAND SURVEYORS
SHEBOYGAN, WISCONSIN

Lawrence C. Kriescher
WIS. REGISTERED LAND SURVEYOR S-1599
NOTEBOOK 100 PAGE 50-63

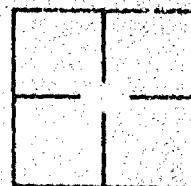

L-1580