



CLIENT: ROGER HAGEMAN
3800 PICKETT RD.
OSHKOSH, WI

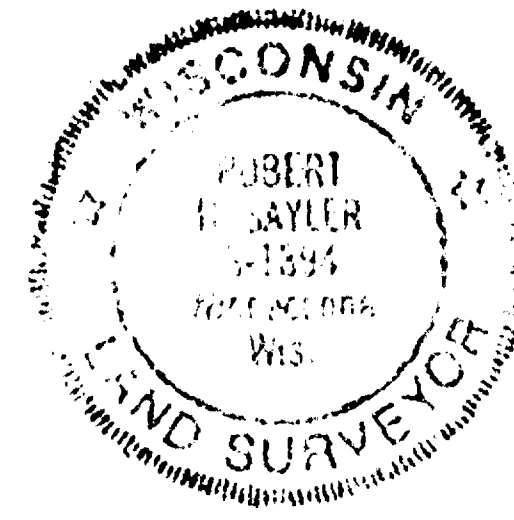


Robert H. Sayler
ROBERT H. SAYLER S-1894
WISCONSIN REGISTERED LAND SURVEYOR
MARCH 17, 1987

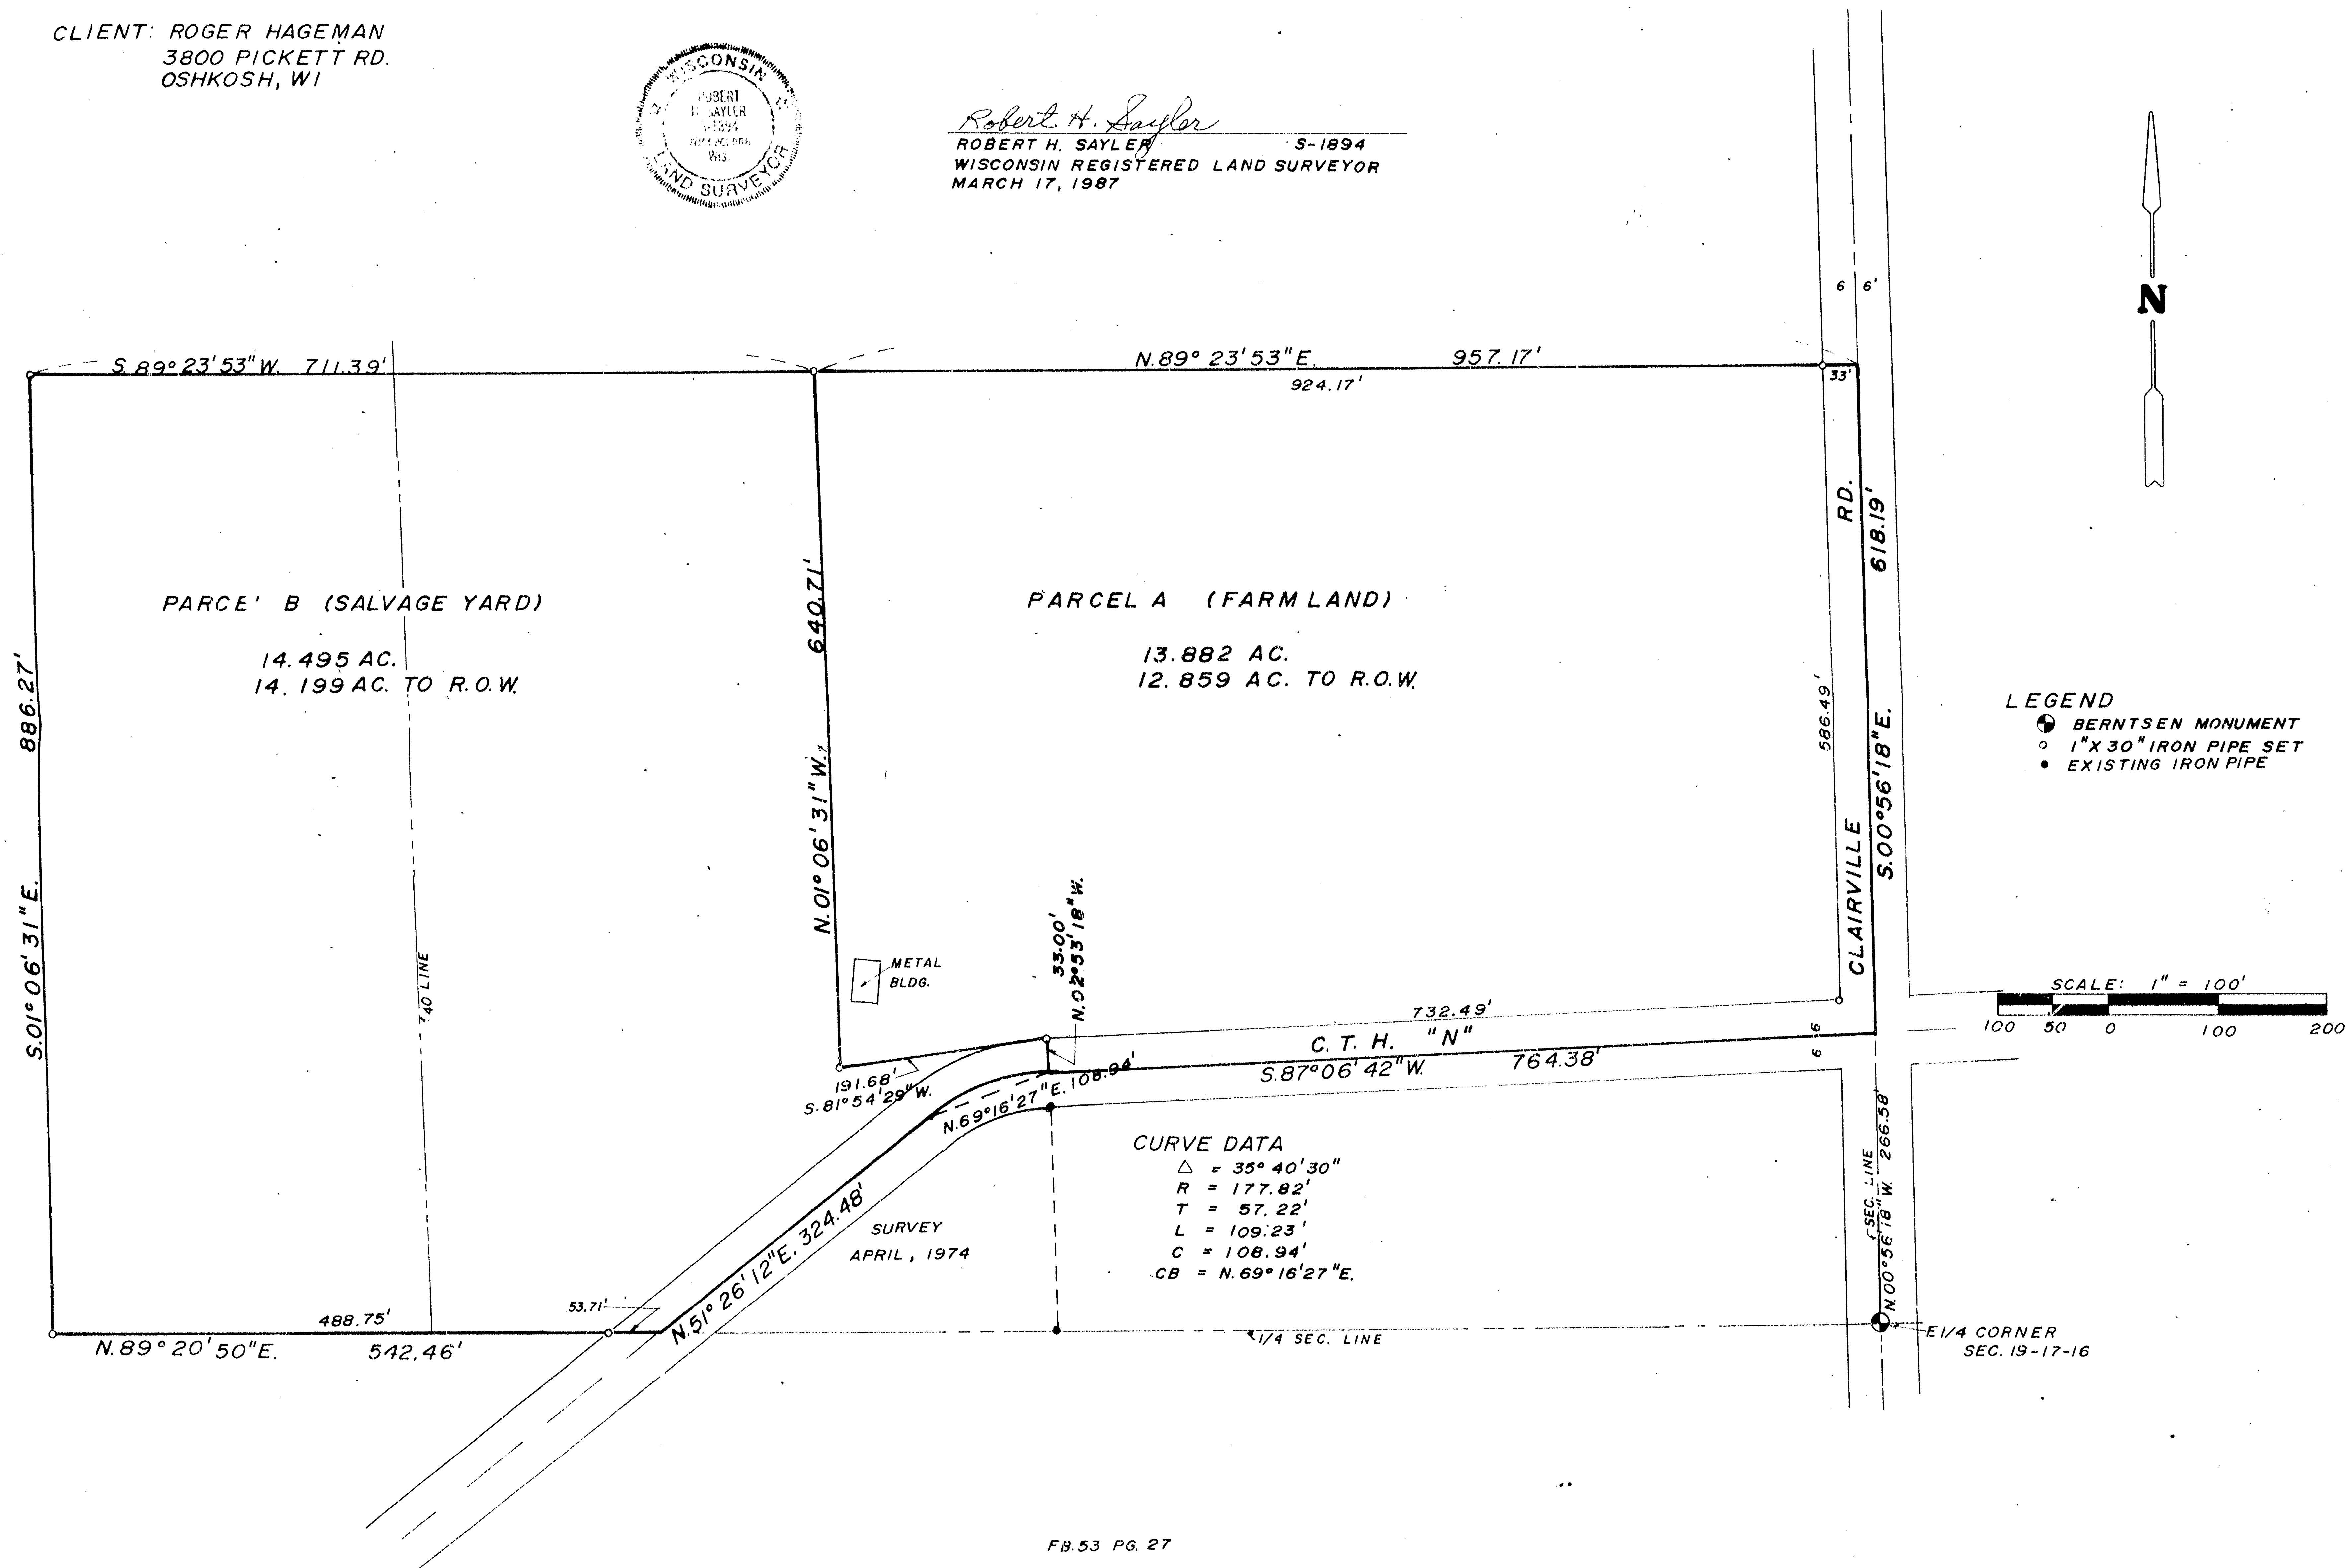


WALLY JUEDES (PARCEL A)

PART OF THE S 1/2 OF THE NW 1/4 OF SEC. 19, T. 17N., R. 16E.,
TOWN OF NEKIMI, WINNEBAGO COUNTY, WISCONSIN

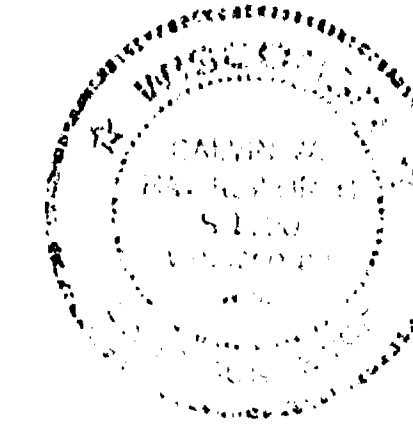

Calvin W. Hawksworth
JANUARY 5, 1985


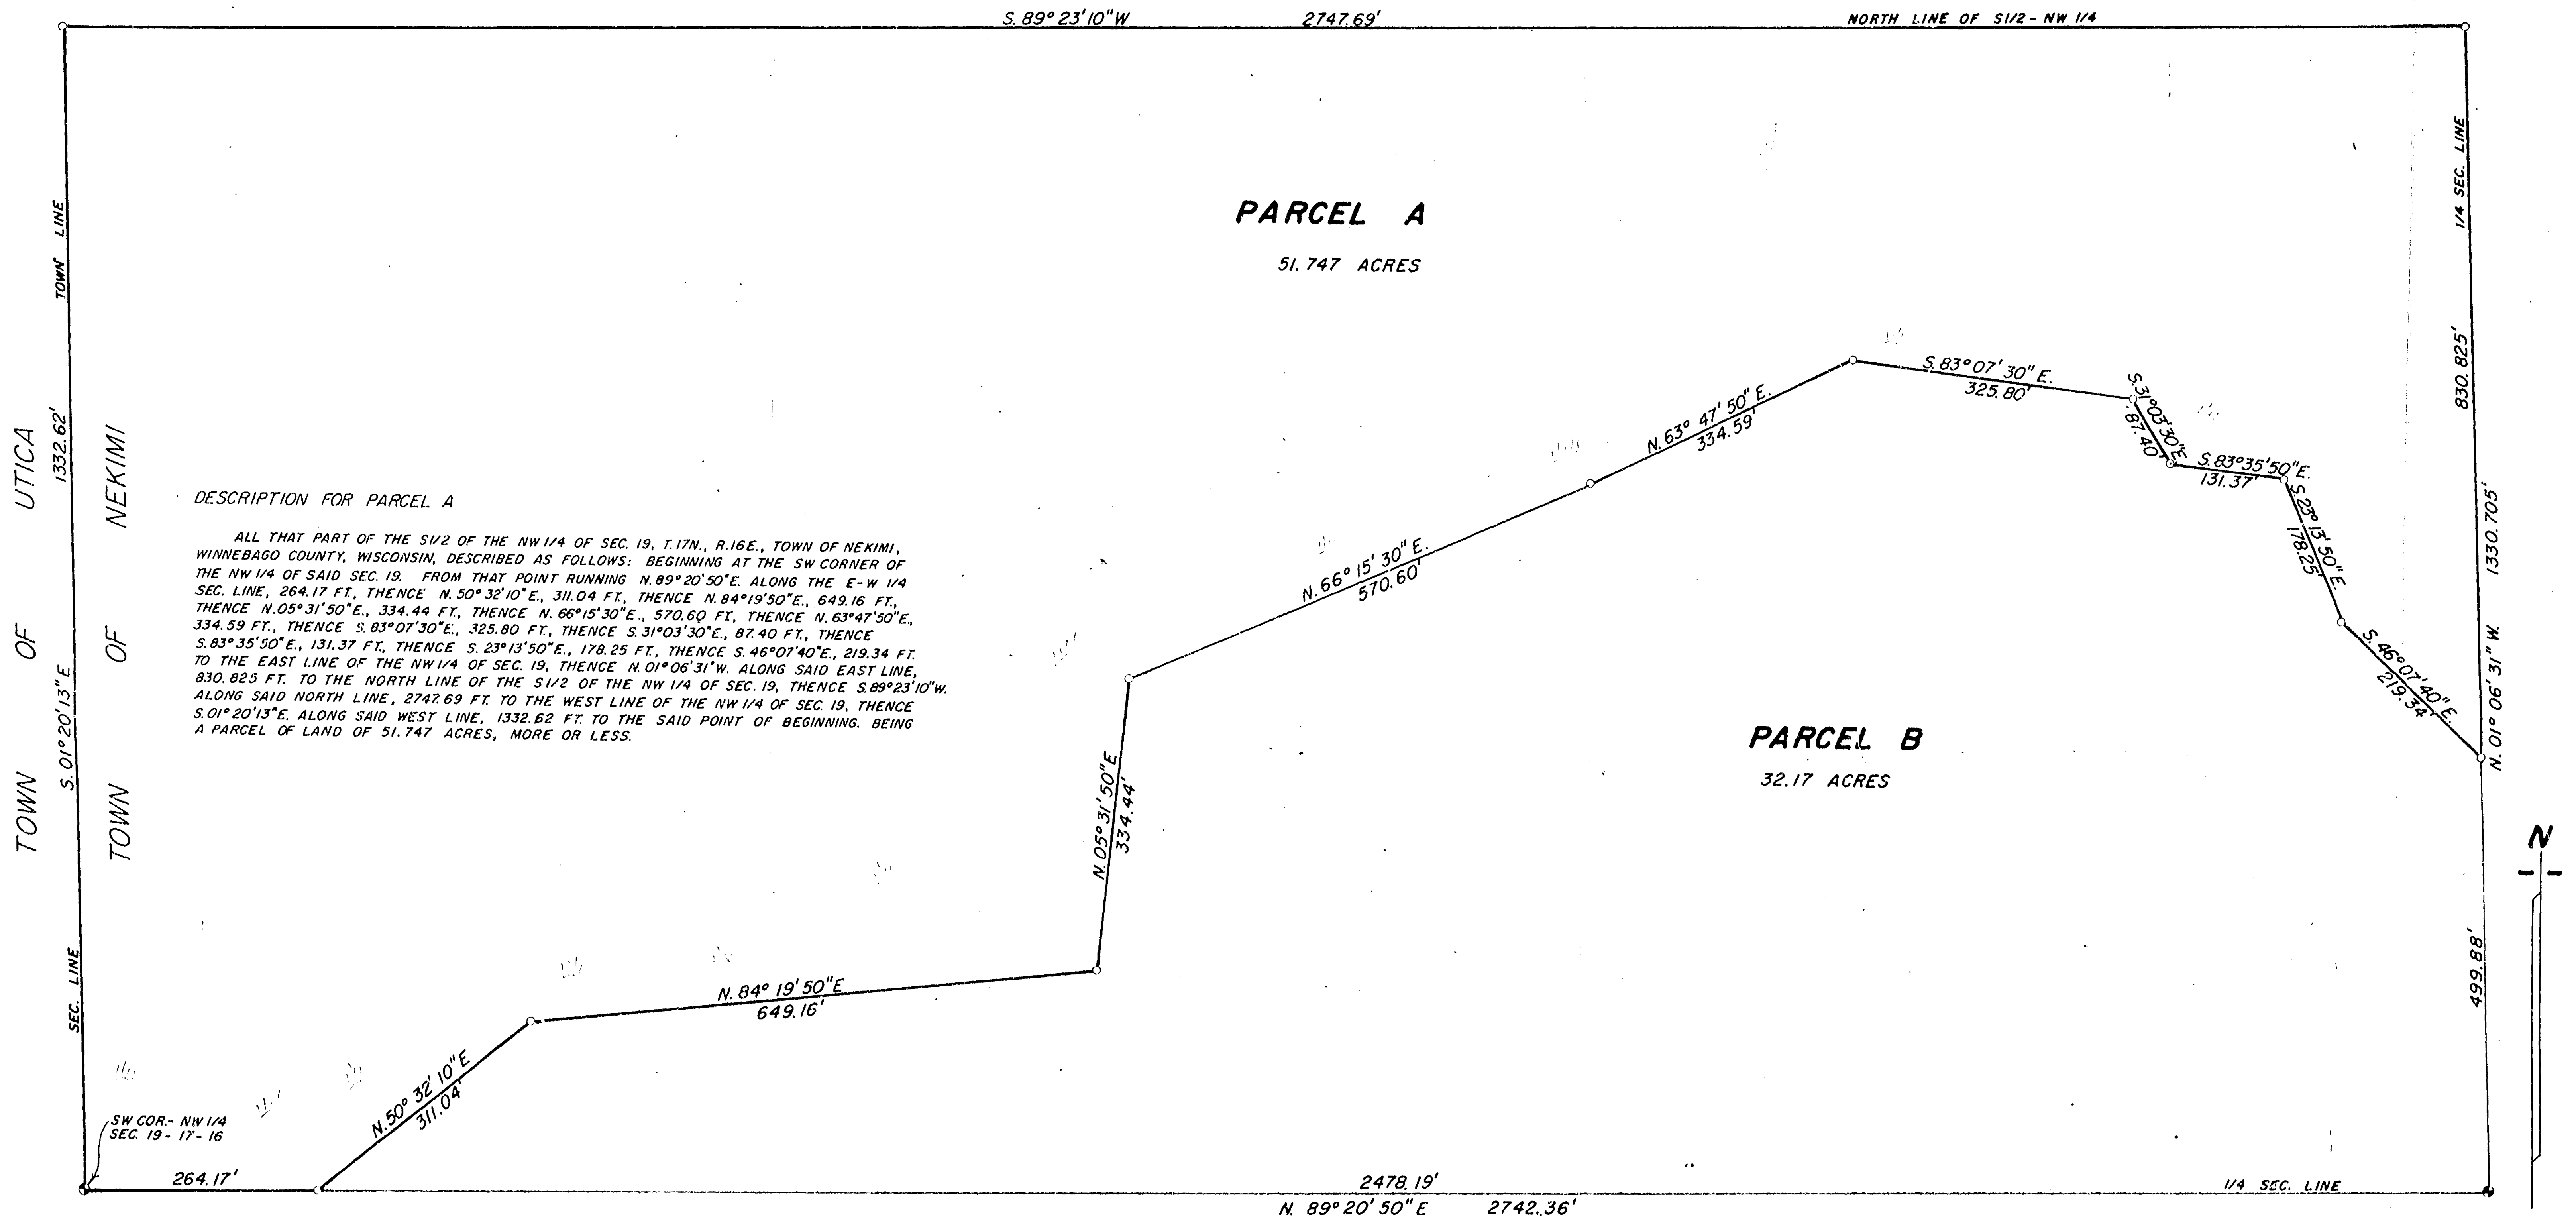


SCALE: 1 in. = 100 ft. Berntsen Monuments Iron pipe set Marsh


SAYLER SURVEY, INC. LAND SURVEYORS WINNECONNE, WI. S-001480 P. 108

LEONARD A. MARTIN

PART OF THE S 1/2 OF THE NE 1/4 OF SEC. 19, T. 17 N.,
R. 16 E. IN THE TOWN OF NEKIMI, WINNEBAGO COUNTY,
WISCONSIN

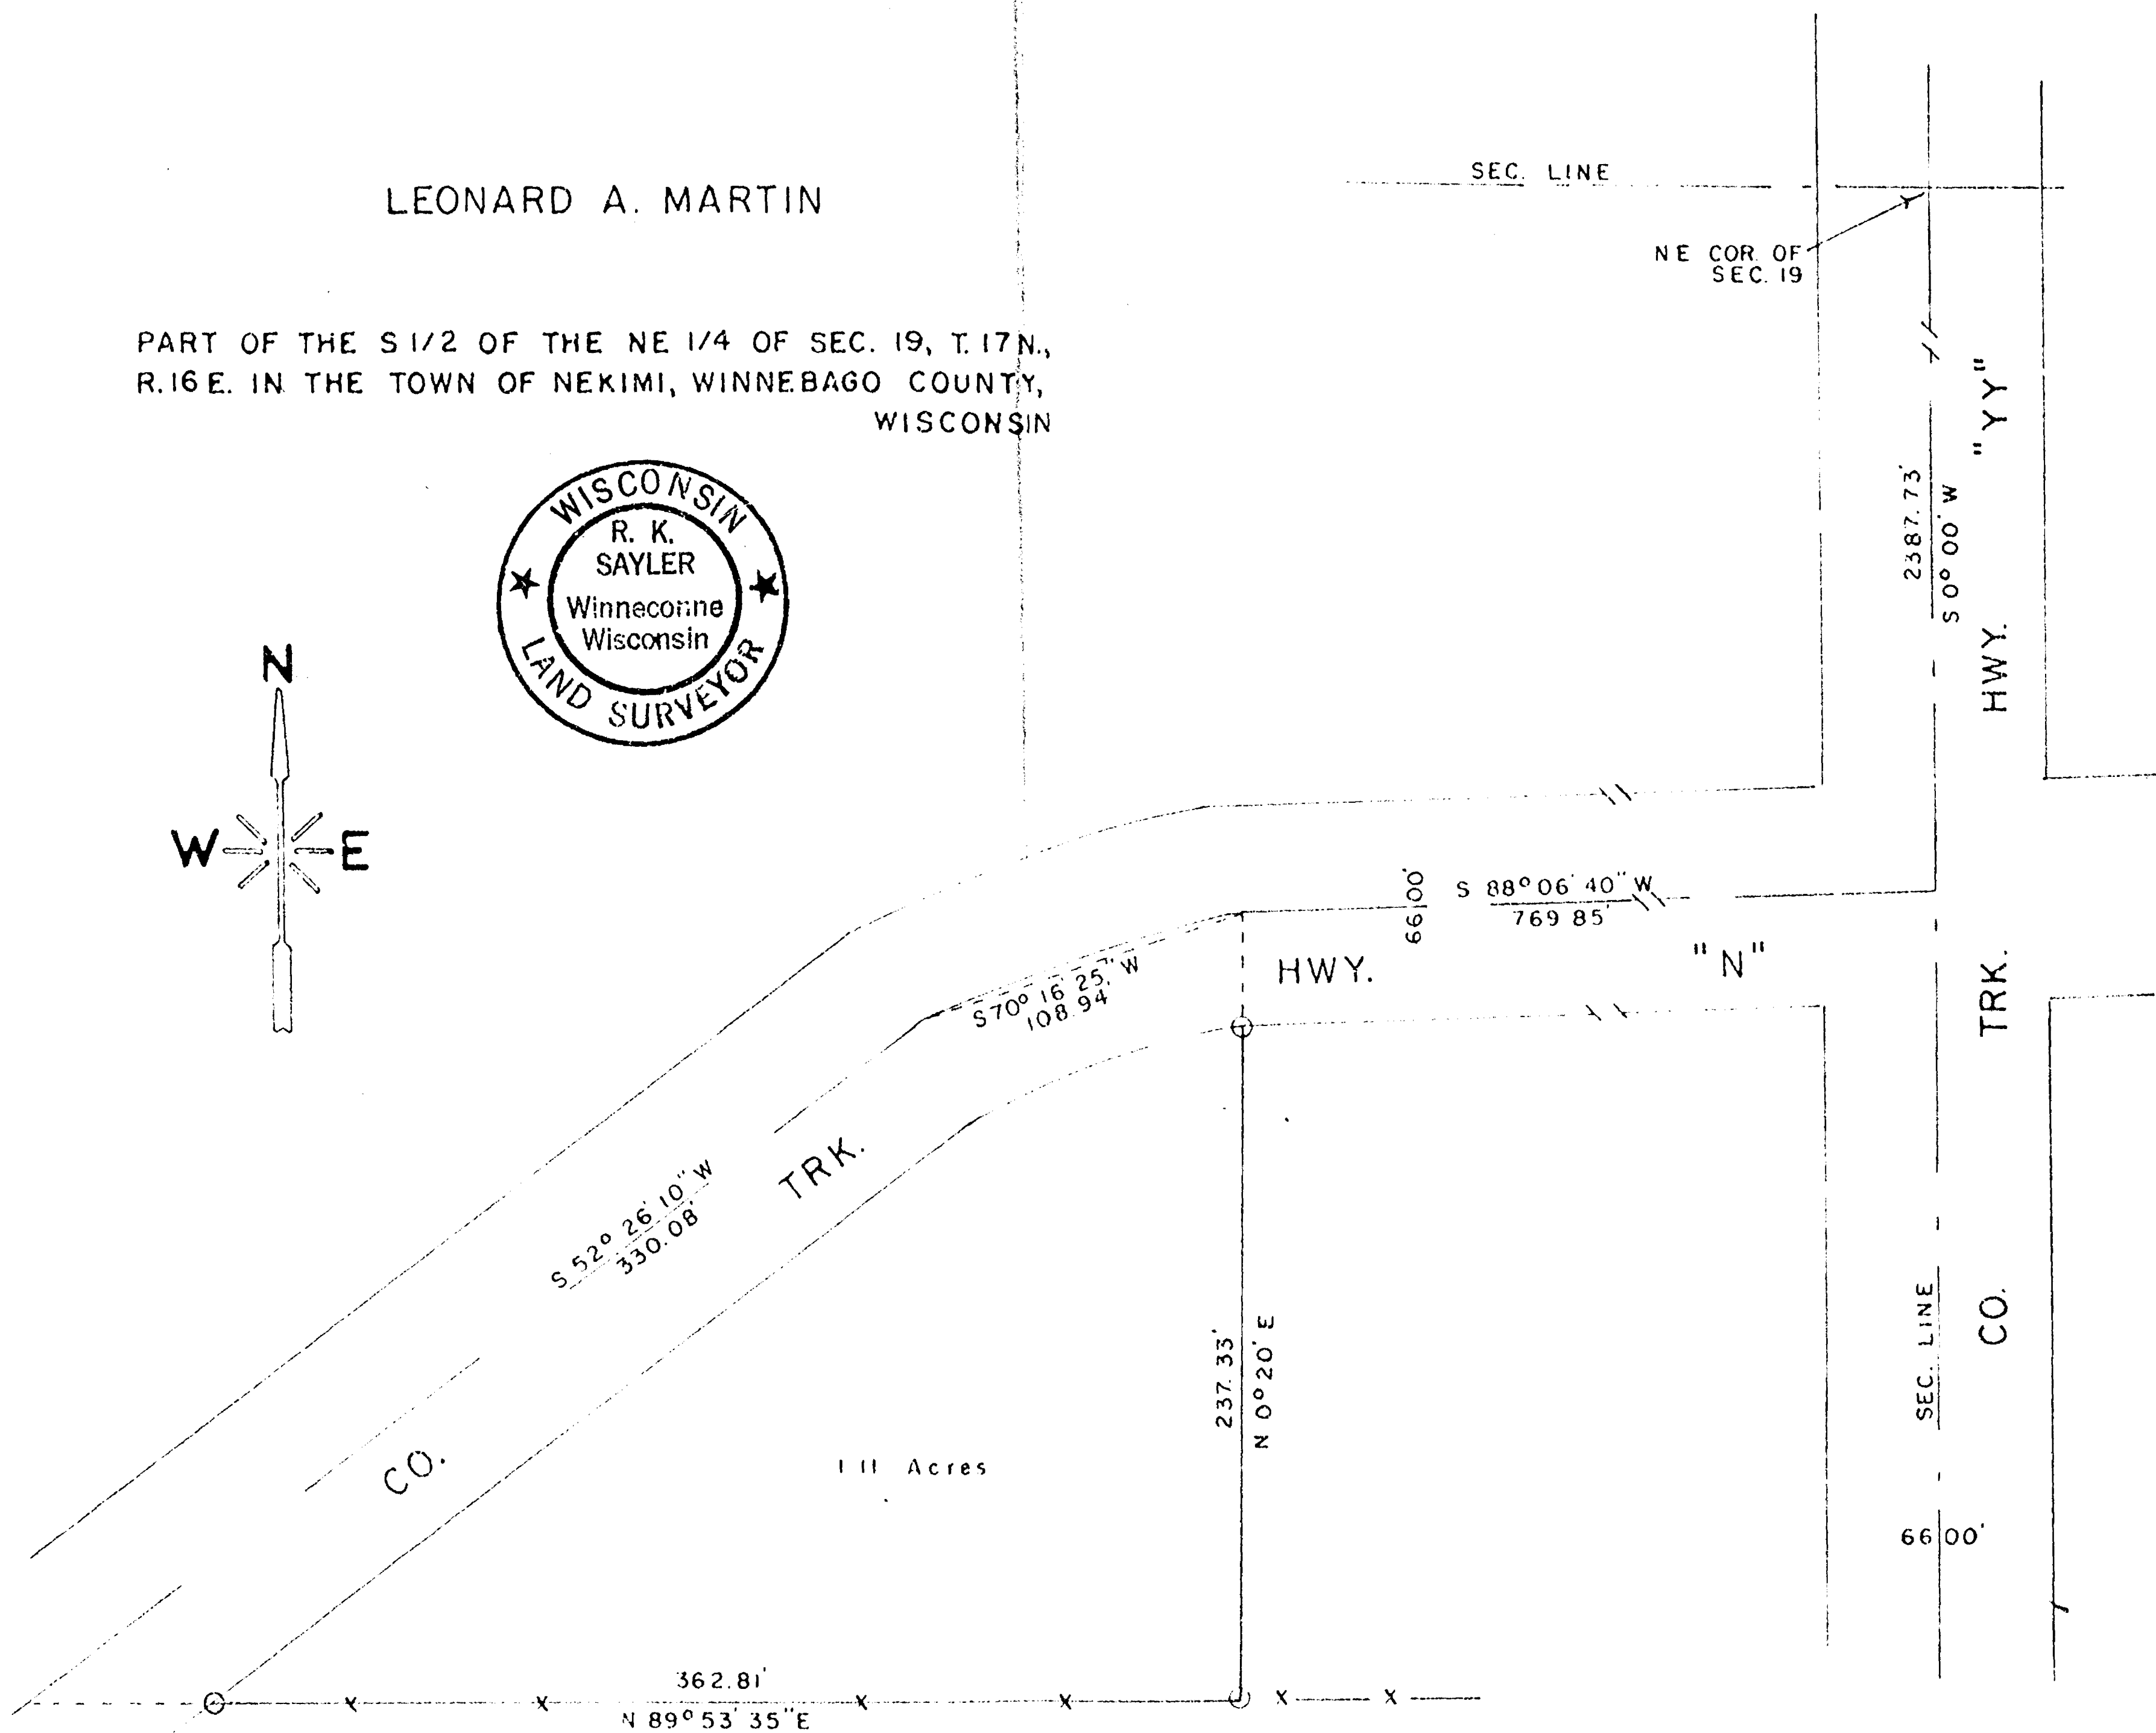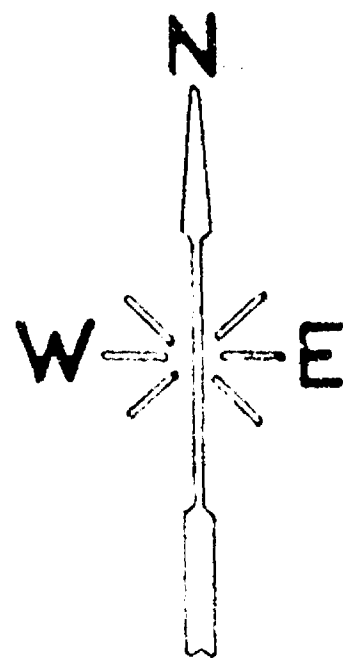

LOCATION MAP

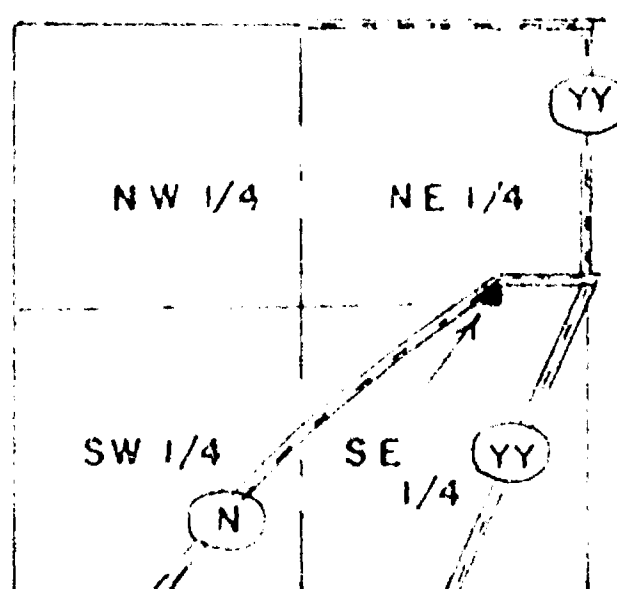

SEC. 19, T. 17 N., R. 16 E.
Scale: 1 in. = 3000 ft.

X—X DENOTES EXISTING FENCE
○ DENOTES IRON PIPE SET

S-000 318

SCALE: 1 in. = 60 ft.	
SURVEYOR: R. K. SAYLER S-417	
April 22, 1974	
Bk. 27	P. 32