

PROJECT NO. 7910

I hereby certify that on this date I have completed a survey at the order and direction of DONALD G. VESPERMAN of a parcel of land located in the NORTHWEST ONE-QUARTER of the NORTHWEST ONE-QUARTER (NW¹/₄ - NW¹/₄) of Section 31, Township 17 North, Range 17 East, Town of Black Wolf, Winnebago County, Wisconsin. I further certify that I have marked the corners or boundaries of said parcel on the ground by setting iron pipe stakes as shown on the map below and that the following is the correct description for said parcel surveyed and staked out.




A parcel of land located in the NORTHWEST ONE-QUARTER of the NORTHWEST ONE-QUARTER (NW¹/₄ - NW¹/₄) of Section 31, Township 17 North, Range 17 East, Town of Black Wolf, Winnebago County, Wisconsin and more particularly described as follows:

BEGINNING at the Northwest corner of said Northwest One-Quarter of Section 31 and running as follows:


1. Thence NORTH $89^{\circ}33'10''$ EAST, 212.00 feet along the North line of said Northwest One-Quarter to the Westerly line of Certified Survey Map, Volume 1 Page 558 Document Number 533157.
2. Thence SOUTH $05^{\circ}26'00''$ EAST, 316.00 feet along said Westerly line to the South line of said Certified Survey Map.
3. Thence NORTH $89^{\circ}33'00''$ EAST, 138.00 feet along said South line to the Easterly line of said Certified Survey Map.
4. Thence NORTH $05^{\circ}26'00''$ WEST, 316.00 feet along said Easterly line to the North line of said Northwest One-Quarter.
5. Thence NORTH $89^{\circ}33'10''$ EAST, 318.49 feet along said North line to the East line of the West One-Half of the Northwest One-Quarter of said Northwest One-Quarter.
6. Thence SOUTH $00^{\circ}00'52''$ WEST, 827.01 feet along said East line to a point which is 10.50 feet North of the South line of Lot 2 of Certified Survey Map, Volume 1 Page 545 Document Number 531526.
7. Thence SOUTH $89^{\circ}42'45''$ WEST, 318.26 feet along a line parallel with the South line of said Lot 2.
8. Thence NORTH, 289.50 feet along a line parallel with the West line of said Northwest One-Quarter to the North line of Lot 1 of Certified Survey Map, Volume 1 Page 545 Document Number 531526.
9. Thence SOUTH $89^{\circ}42'45''$ WEST, 350.00 feet along the North line of said Lot 1 to the West line of said Northwest One-Quarter.
10. Thence NORTH, 535.65 feet along said West line to the place of beginning and containing 9.35 acres of land more or less and is subject to the rights of the public over the Westerly 33 feet and the Northerly 33 feet for roadway purposes.

N. Hakala
B. Johnson

Norman G. Hakala
NORMAN G. HAKALA R.L.S. NO. 8-1111
FOND DU LAC COUNTY, WISCONSIN

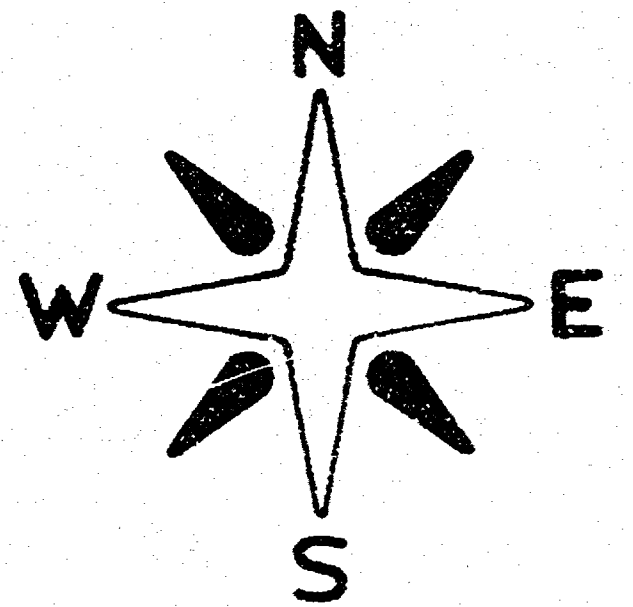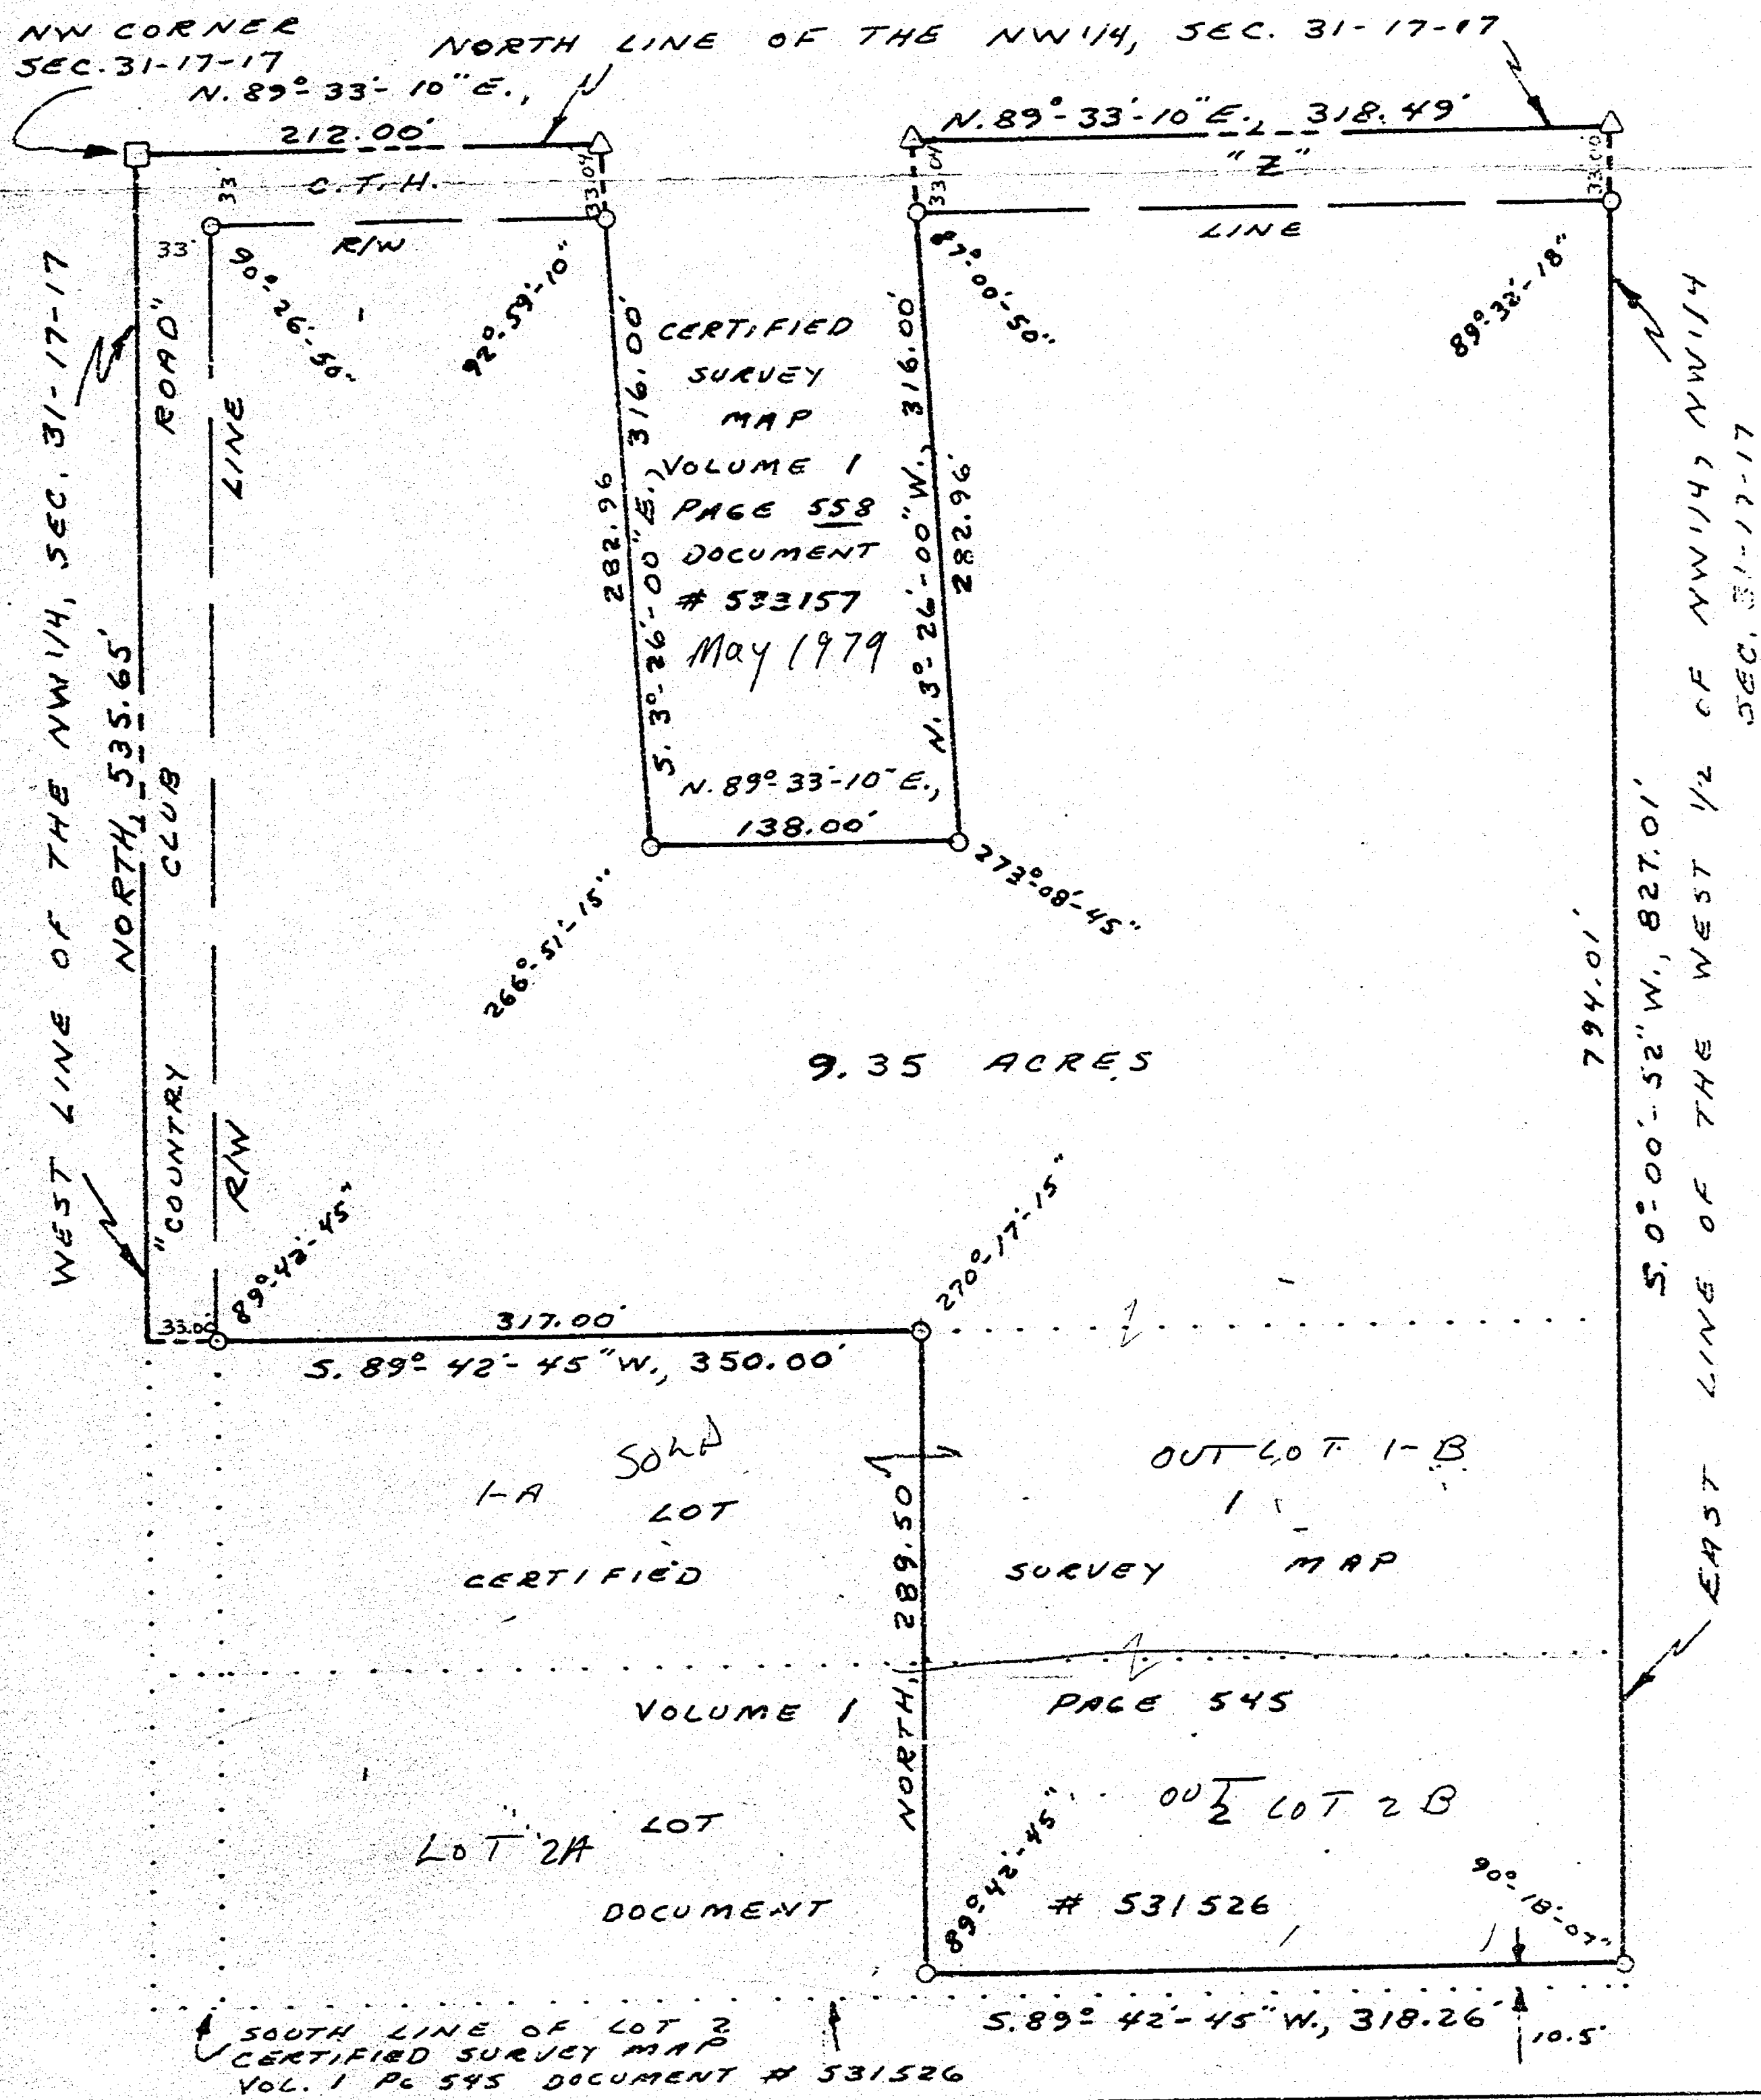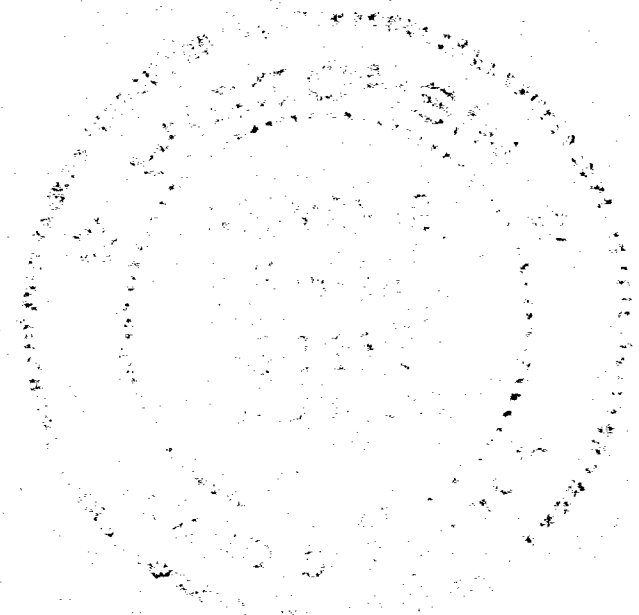

SCALE: 1" = 100'

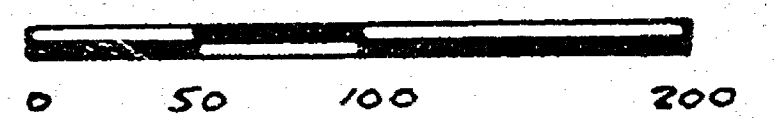

÷ LEGEND ÷

- - 1" IRON PIPE SET
- △ - NAIL & TAB SET
- - 7" x 7" LIMESTONE LOCATED