



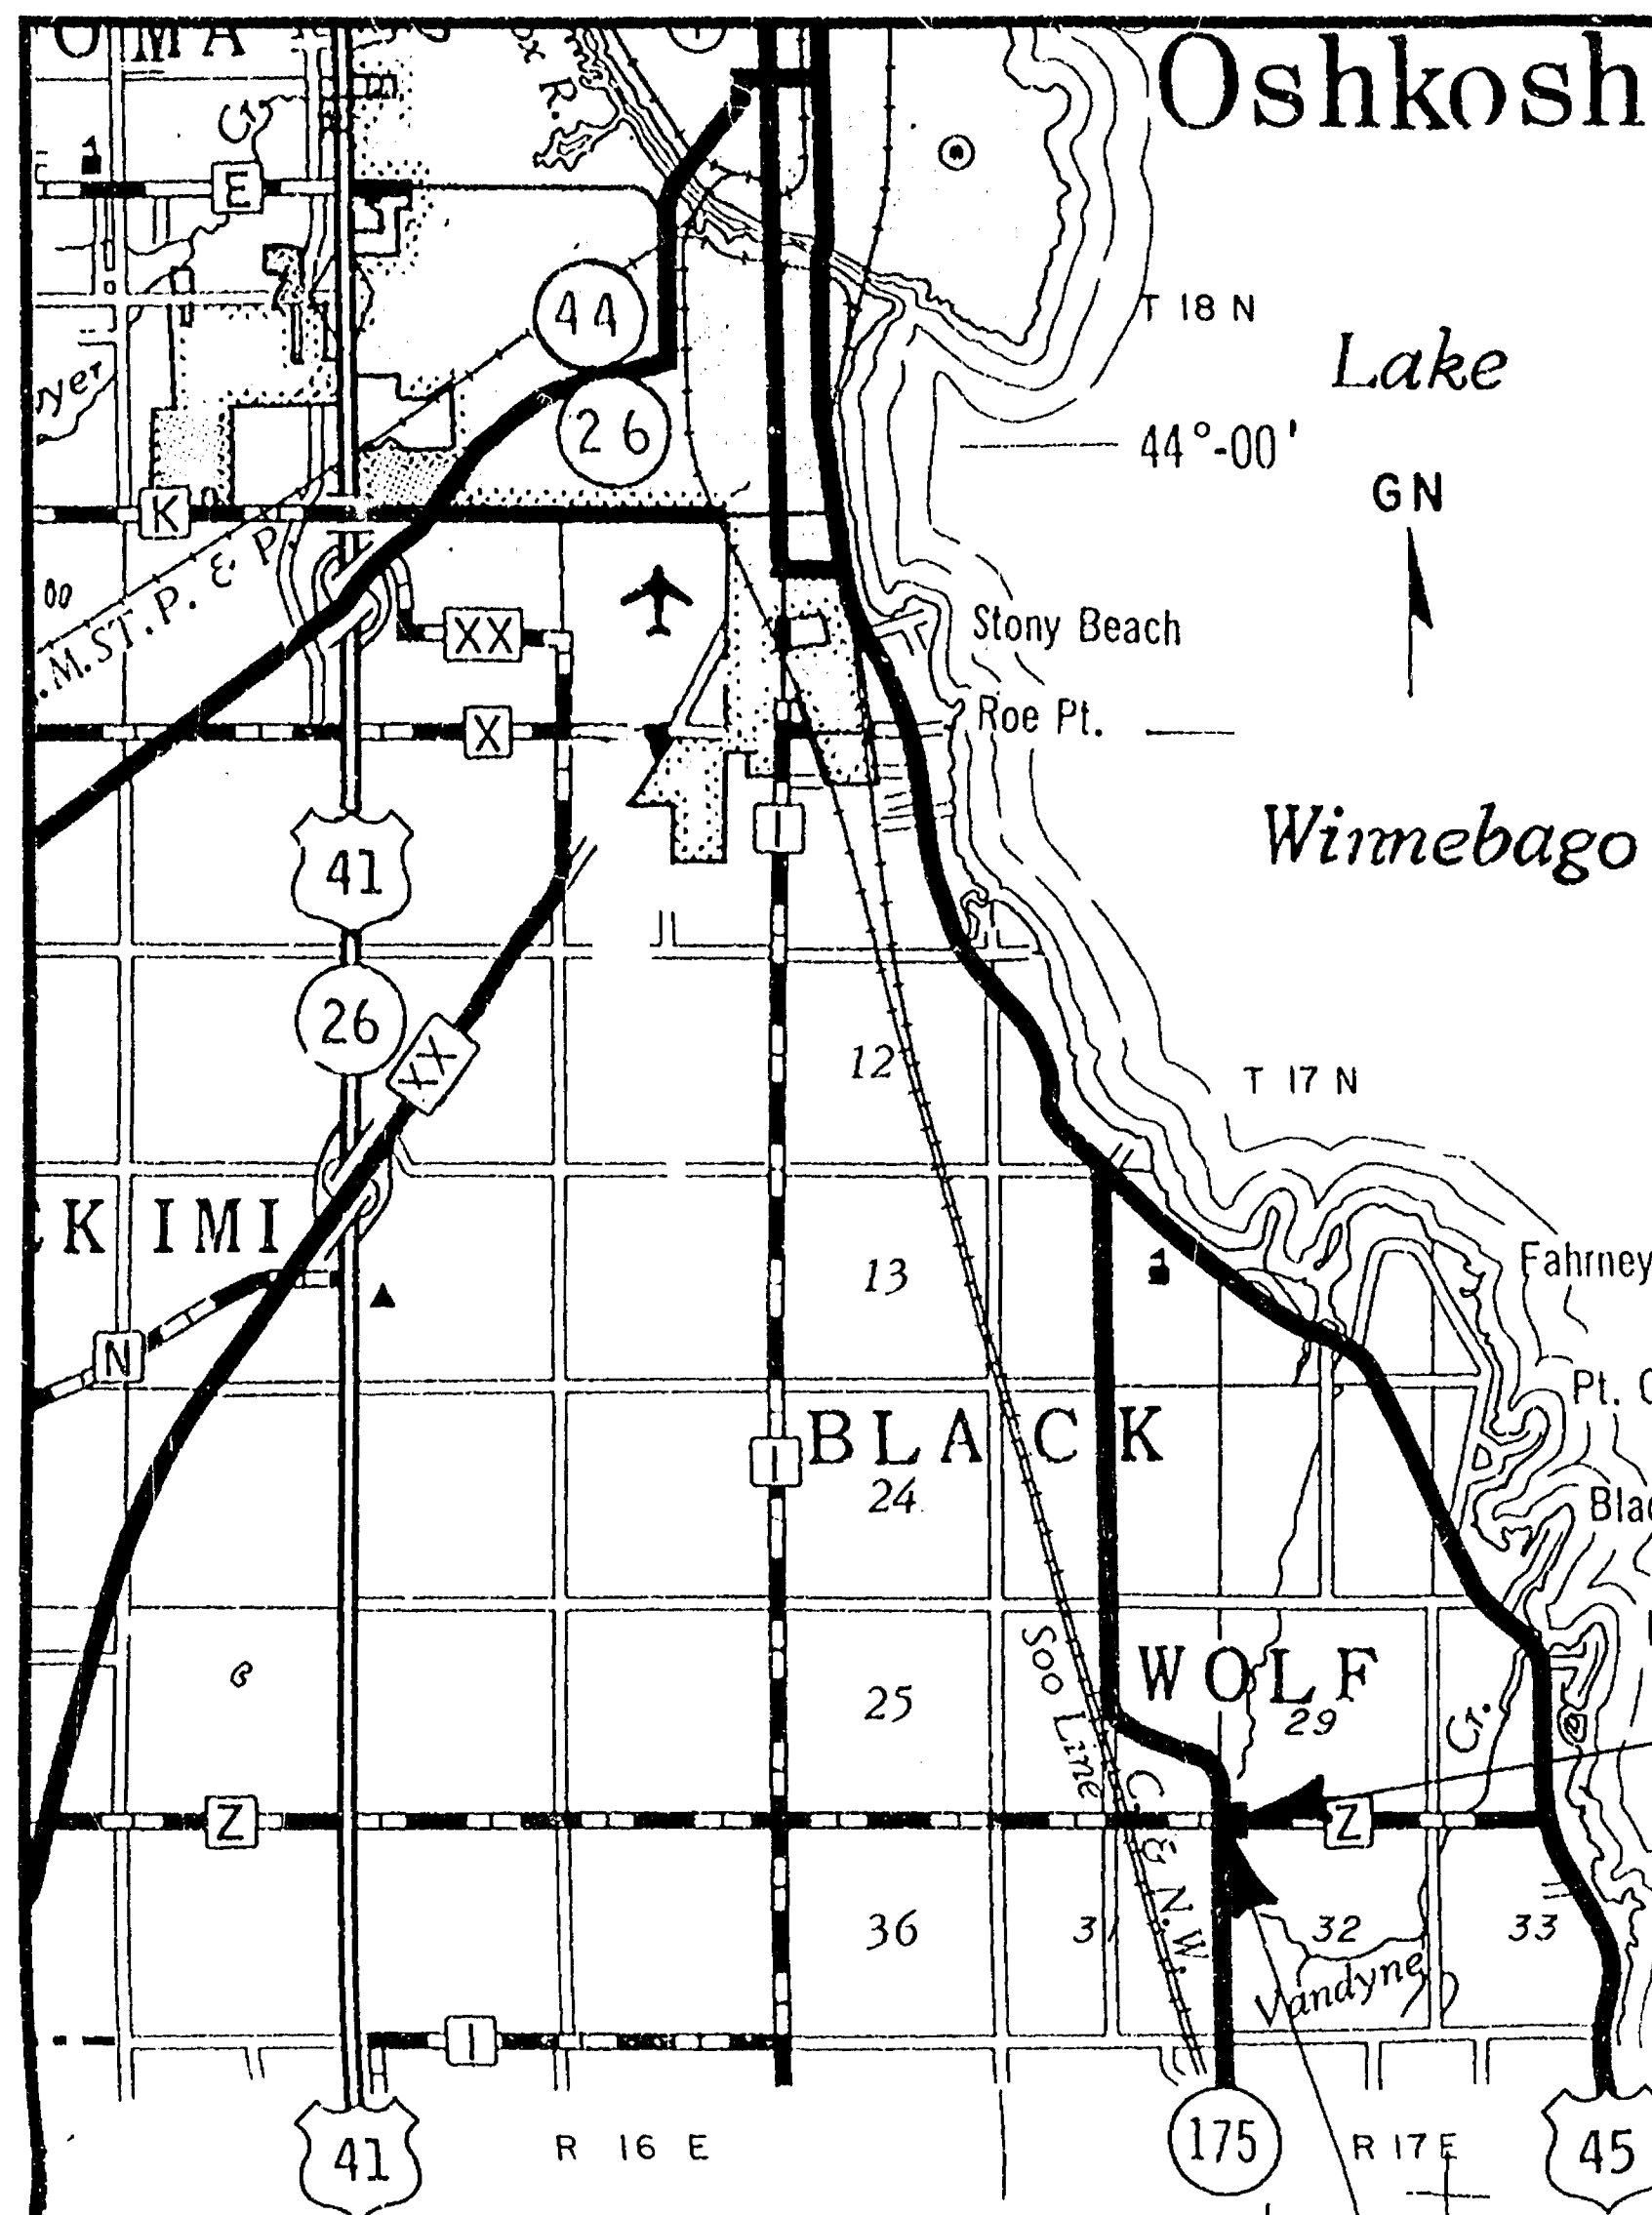

SCHEDULE OF LANDS AND INTERESTS REQUIRED									
PARCEL NUMBER	OWNER	INTEREST REQUIRED	L.H.E. ACRES		ACRES REQUIRED			TOTAL REMAINING ACRES	OPERATIONS PROJECT NUMBER
			TEMP	PERM	NEW R/W REQUIRED	EXISTING R/W	TOTAL R/W REQUIRED		
1	DAVID P. JACOBS	FEE TITLE			0.107	0.286	0.393	37.907	
2	BERNICE C. RUPERT	FEE TITLE			0.023	0.130	0.153	0.847	
3	GLEN D. DEDOW	FEE TITLE			0.001	0.098	0.099	35.331	

REVISION DATE	R/W PROJECT NUMBER 4655-1-00	SHEET NUMBER 4.0
	FEDERAL PROJECT NUMBER	
	PLAT OF RIGHT OF WAY REQUIRED FOR S.T.H. 175 - U.S.H. 45 (CREEK BRIDGE & APPROACHES) C.T.H. "Z" WINNEBAGO COUNTY SCALE 0 25 50 100 Ft. DATE 11-6-78	
	CONSTRUCTION PROJECT NUMBER 4655-1-71	

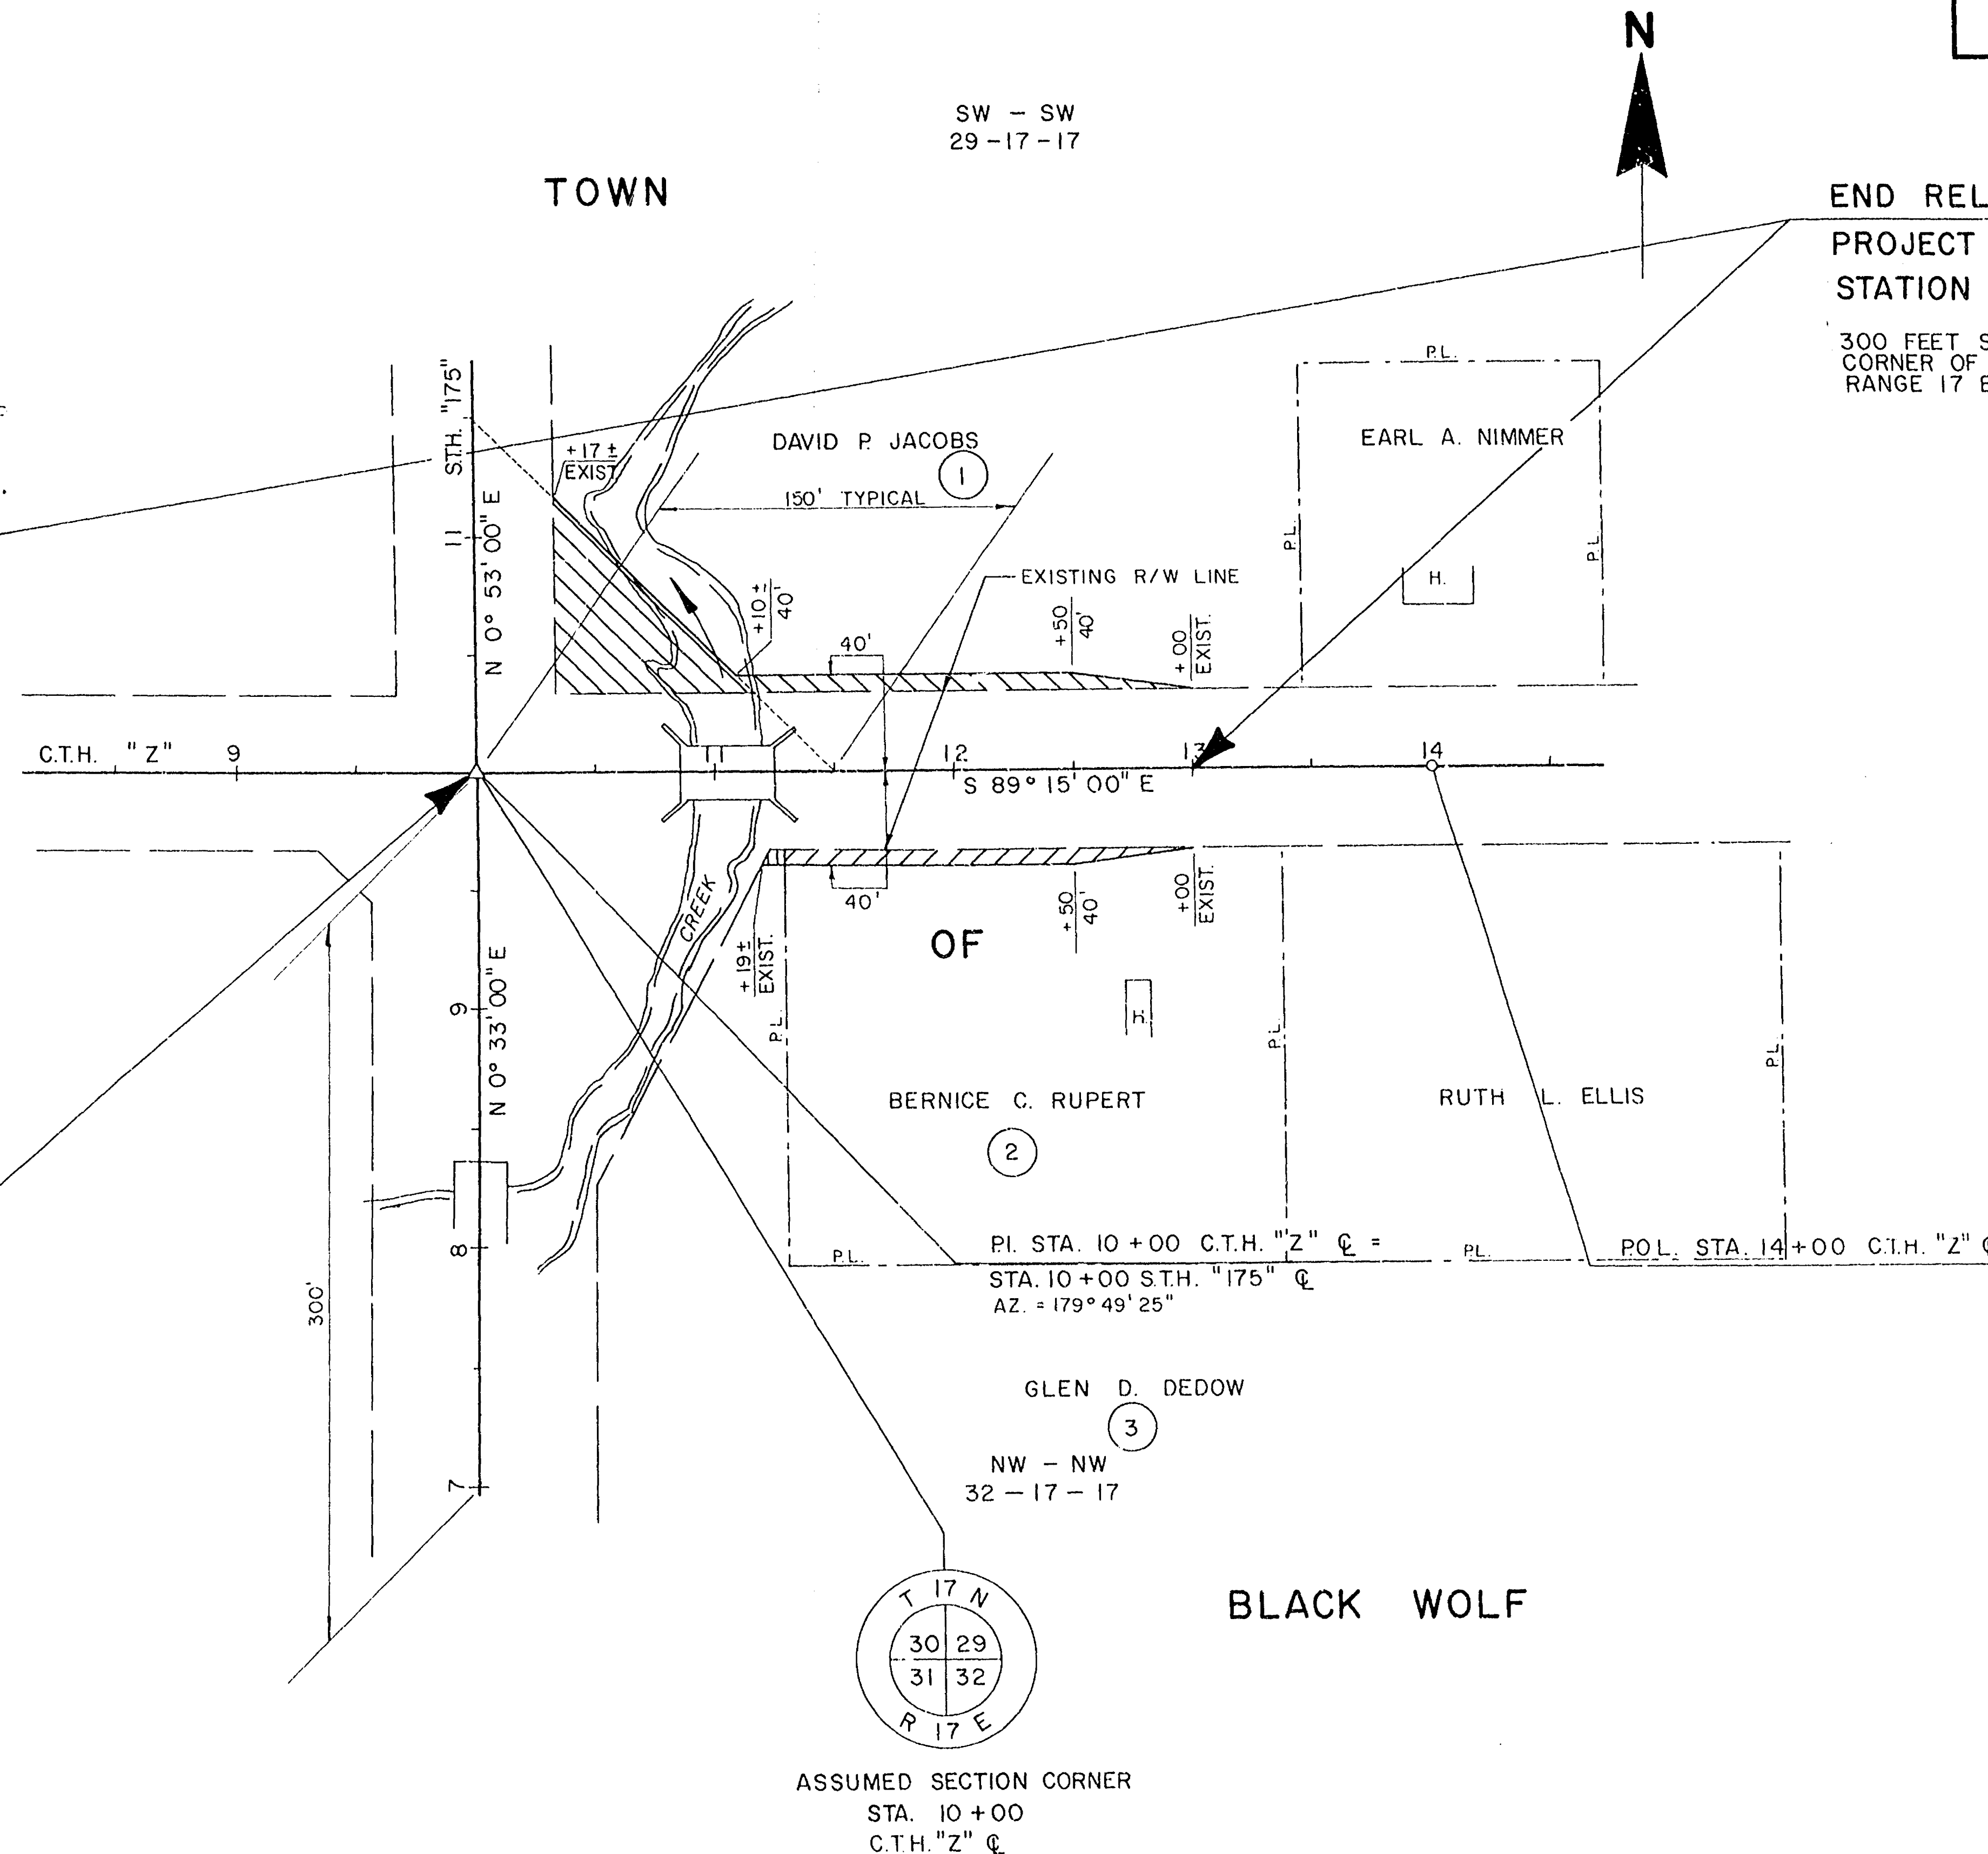

END RELOCATION ORDER
PROJECT 4655-1-00
STATION 13+00

300 FEET S 89° 15' 00" E OF THE NORTHWEST
CORNER OF SECTION 32, TOWNSHIP 17 NORTH,
RANGE 17 EAST.

APPROVED
FOR
WINNEBAGO COUNTY
DATE COUNTY HIGHWAY COMMISSIONER

Allan C. Tamm

PLANS PREPARED
BY
OWEN AYRES & ASSOCIATES
CONSULTING ENGINEERS
GREEN BAY, WISCONSIN

STATE OF WISCONSIN
DEPARTMENT OF TRANSPORTATION

Surveyor _____ District Checker _____
Designer _____ C.O. Checker _____
DISTRICT SUPERVISOR _____ C.O. COORDINATOR _____

Approved: _____
DATE _____ DISTRICT TRANSPORTATION DIRECTOR

Approved: _____
DATE _____ CHIEF OF SIGN ENGINEER

Approved: _____
DATE _____ DIRECTOR OF DEVELOPMENT

U.S. DEPARTMENT OF TRANSPORTATION
FEDERAL HIGHWAY ADMINISTRATION
REGION 5 WISCONSIN DIVISION

Approved: _____
Date _____ Division Engineer

NOTE: ALL BEARINGS SHOWN ON THIS PLAT ARE MAGNETIC