


REVISED
PLAT OF SURVEY
FOR
D. & M. , INC., P. O. BOX 861, OSHKOSH, WISCONSIN 54901
SCALE - 1" = 100'

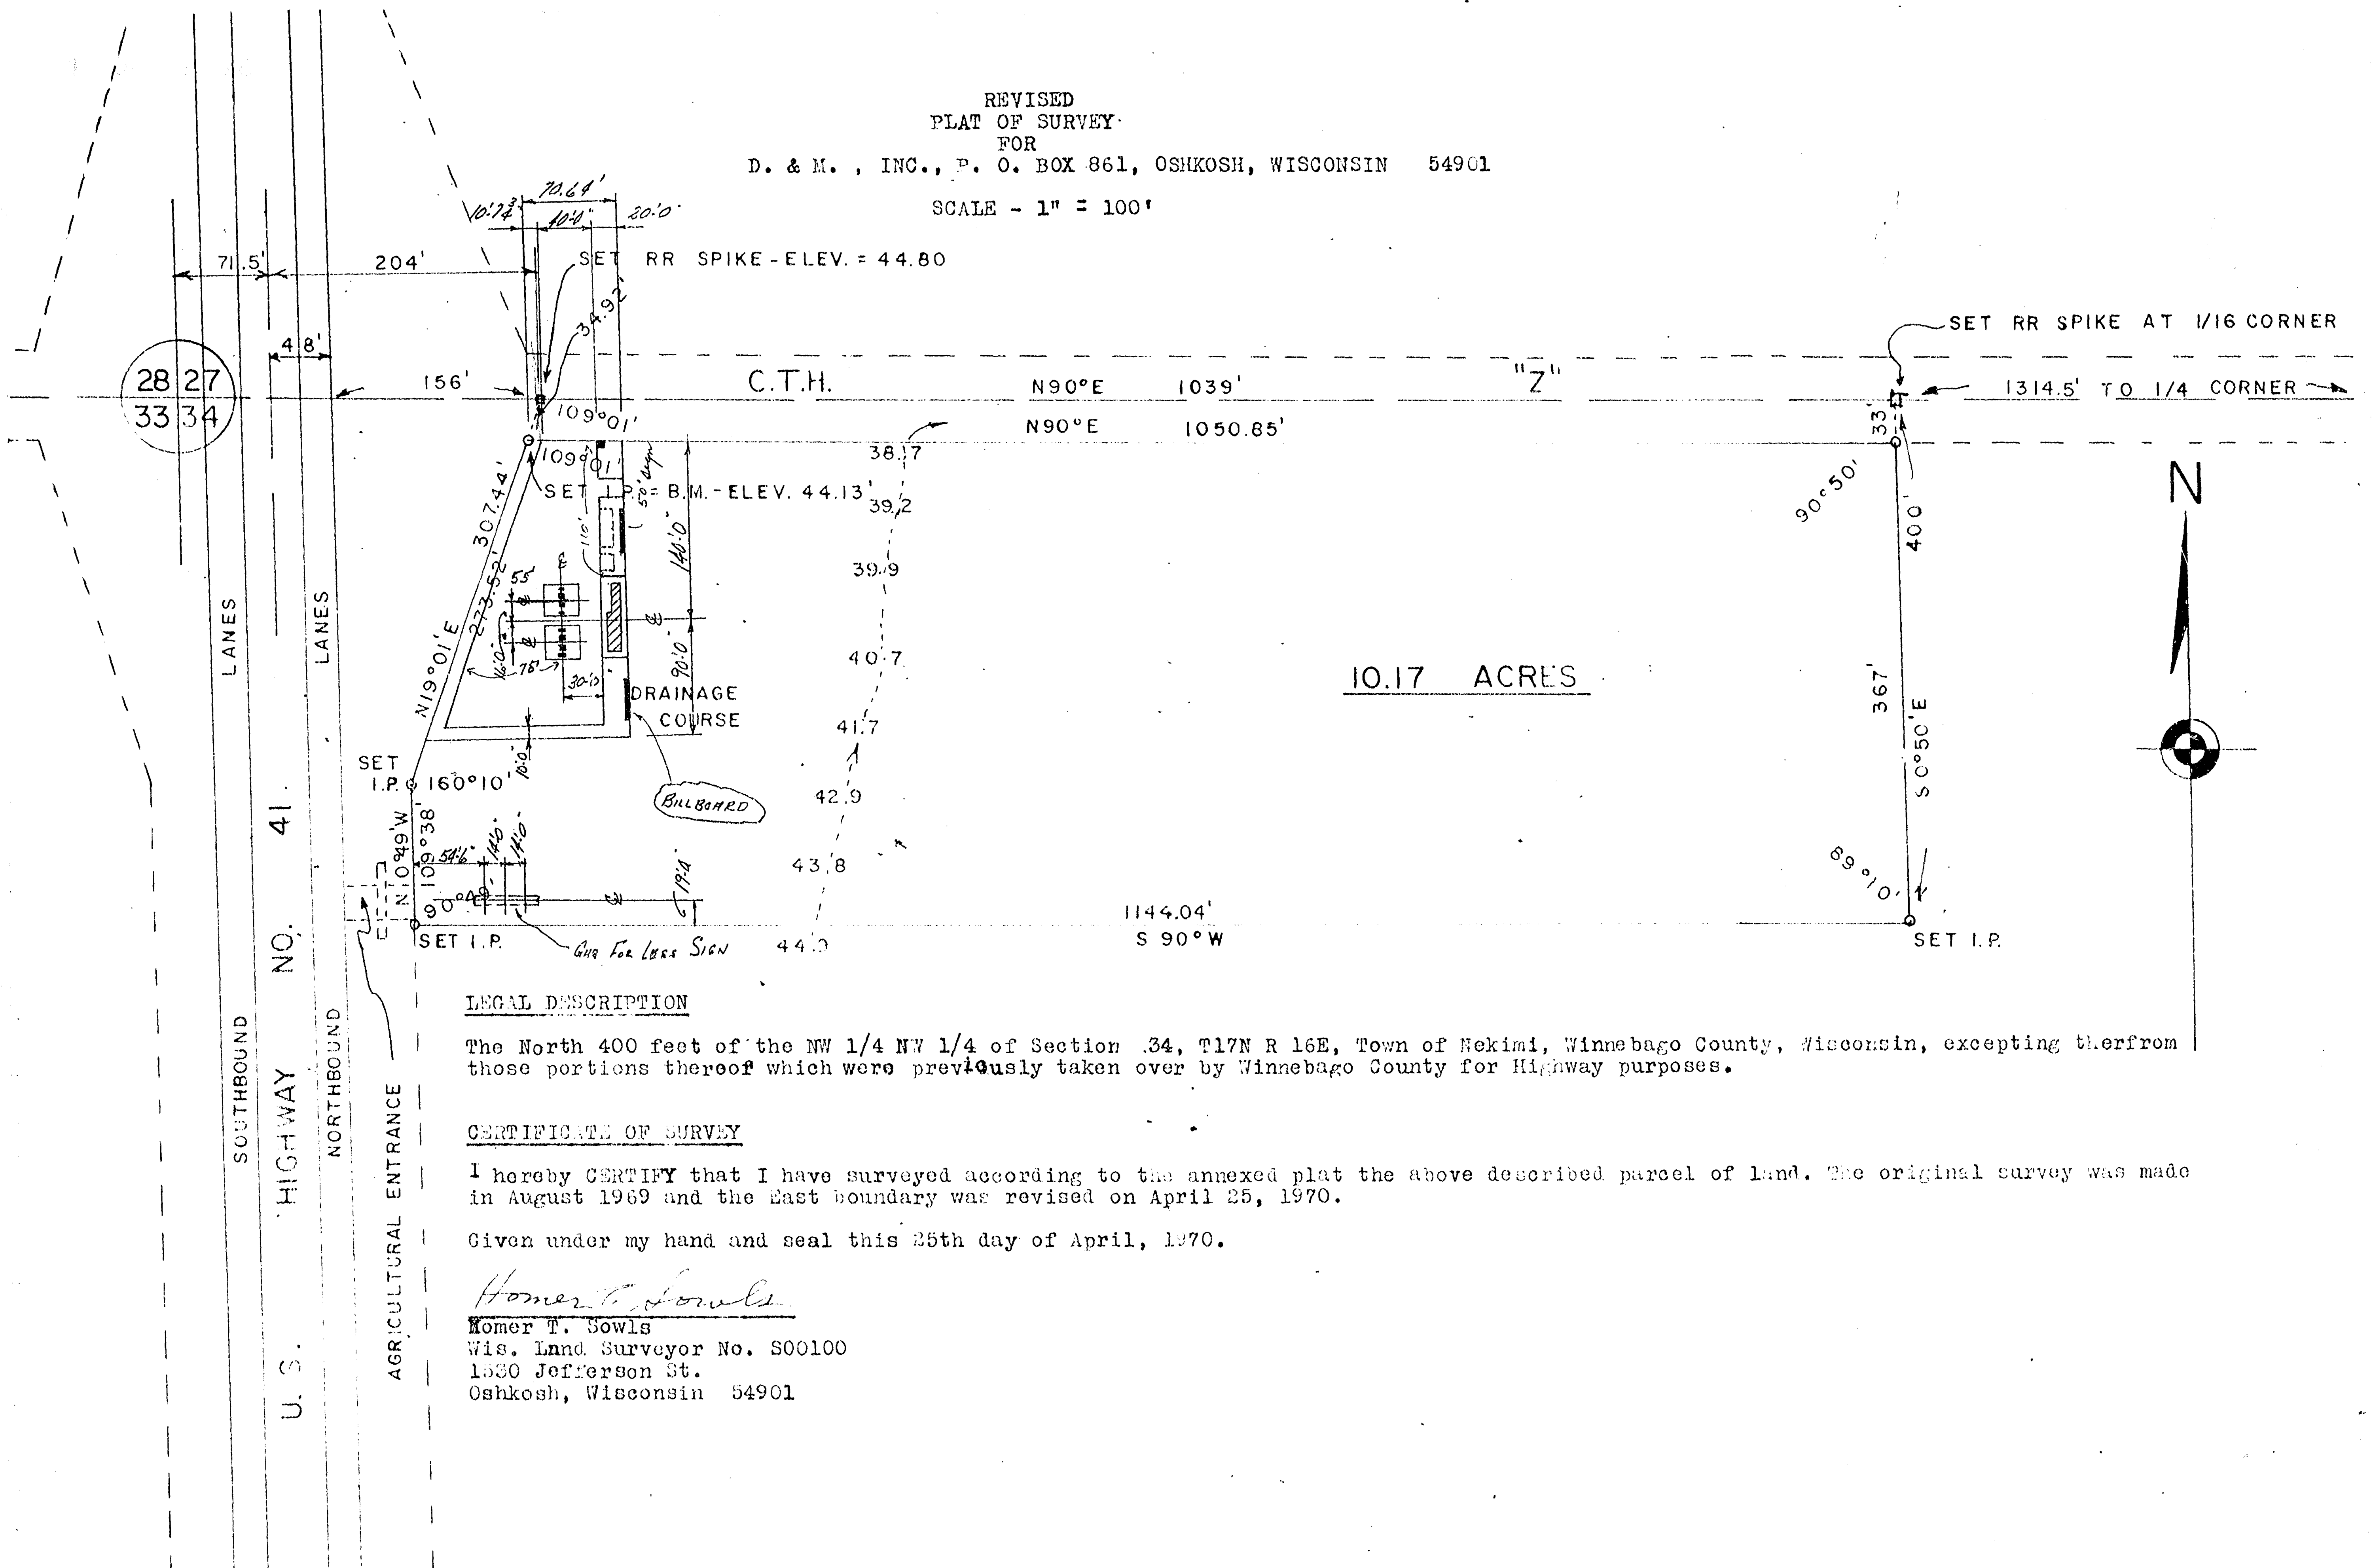

LEGAL DESCRIPTION

The North 400 feet of the NW 1/4 NW 1/4 of Section 34, T17N R 16E, Town of Nekimi, Winnebago County, Wisconsin, excepting therefrom those portions thereof which were previously taken over by Winnebago County for Highway purposes.

CERTIFICATE OF SURVEY

I hereby CERTIFY that I have surveyed according to the annexed plat the above described parcel of land. The original survey was made in August 1969 and the East boundary was revised on April 25, 1970.

Given under my hand and seal this 25th day of April, 1970.

Homer T. Sowls
Homer T. Sowls
Wis. Land Surveyor No. S00100
1530 Jefferson St.
Oshkosh, Wisconsin 54901