



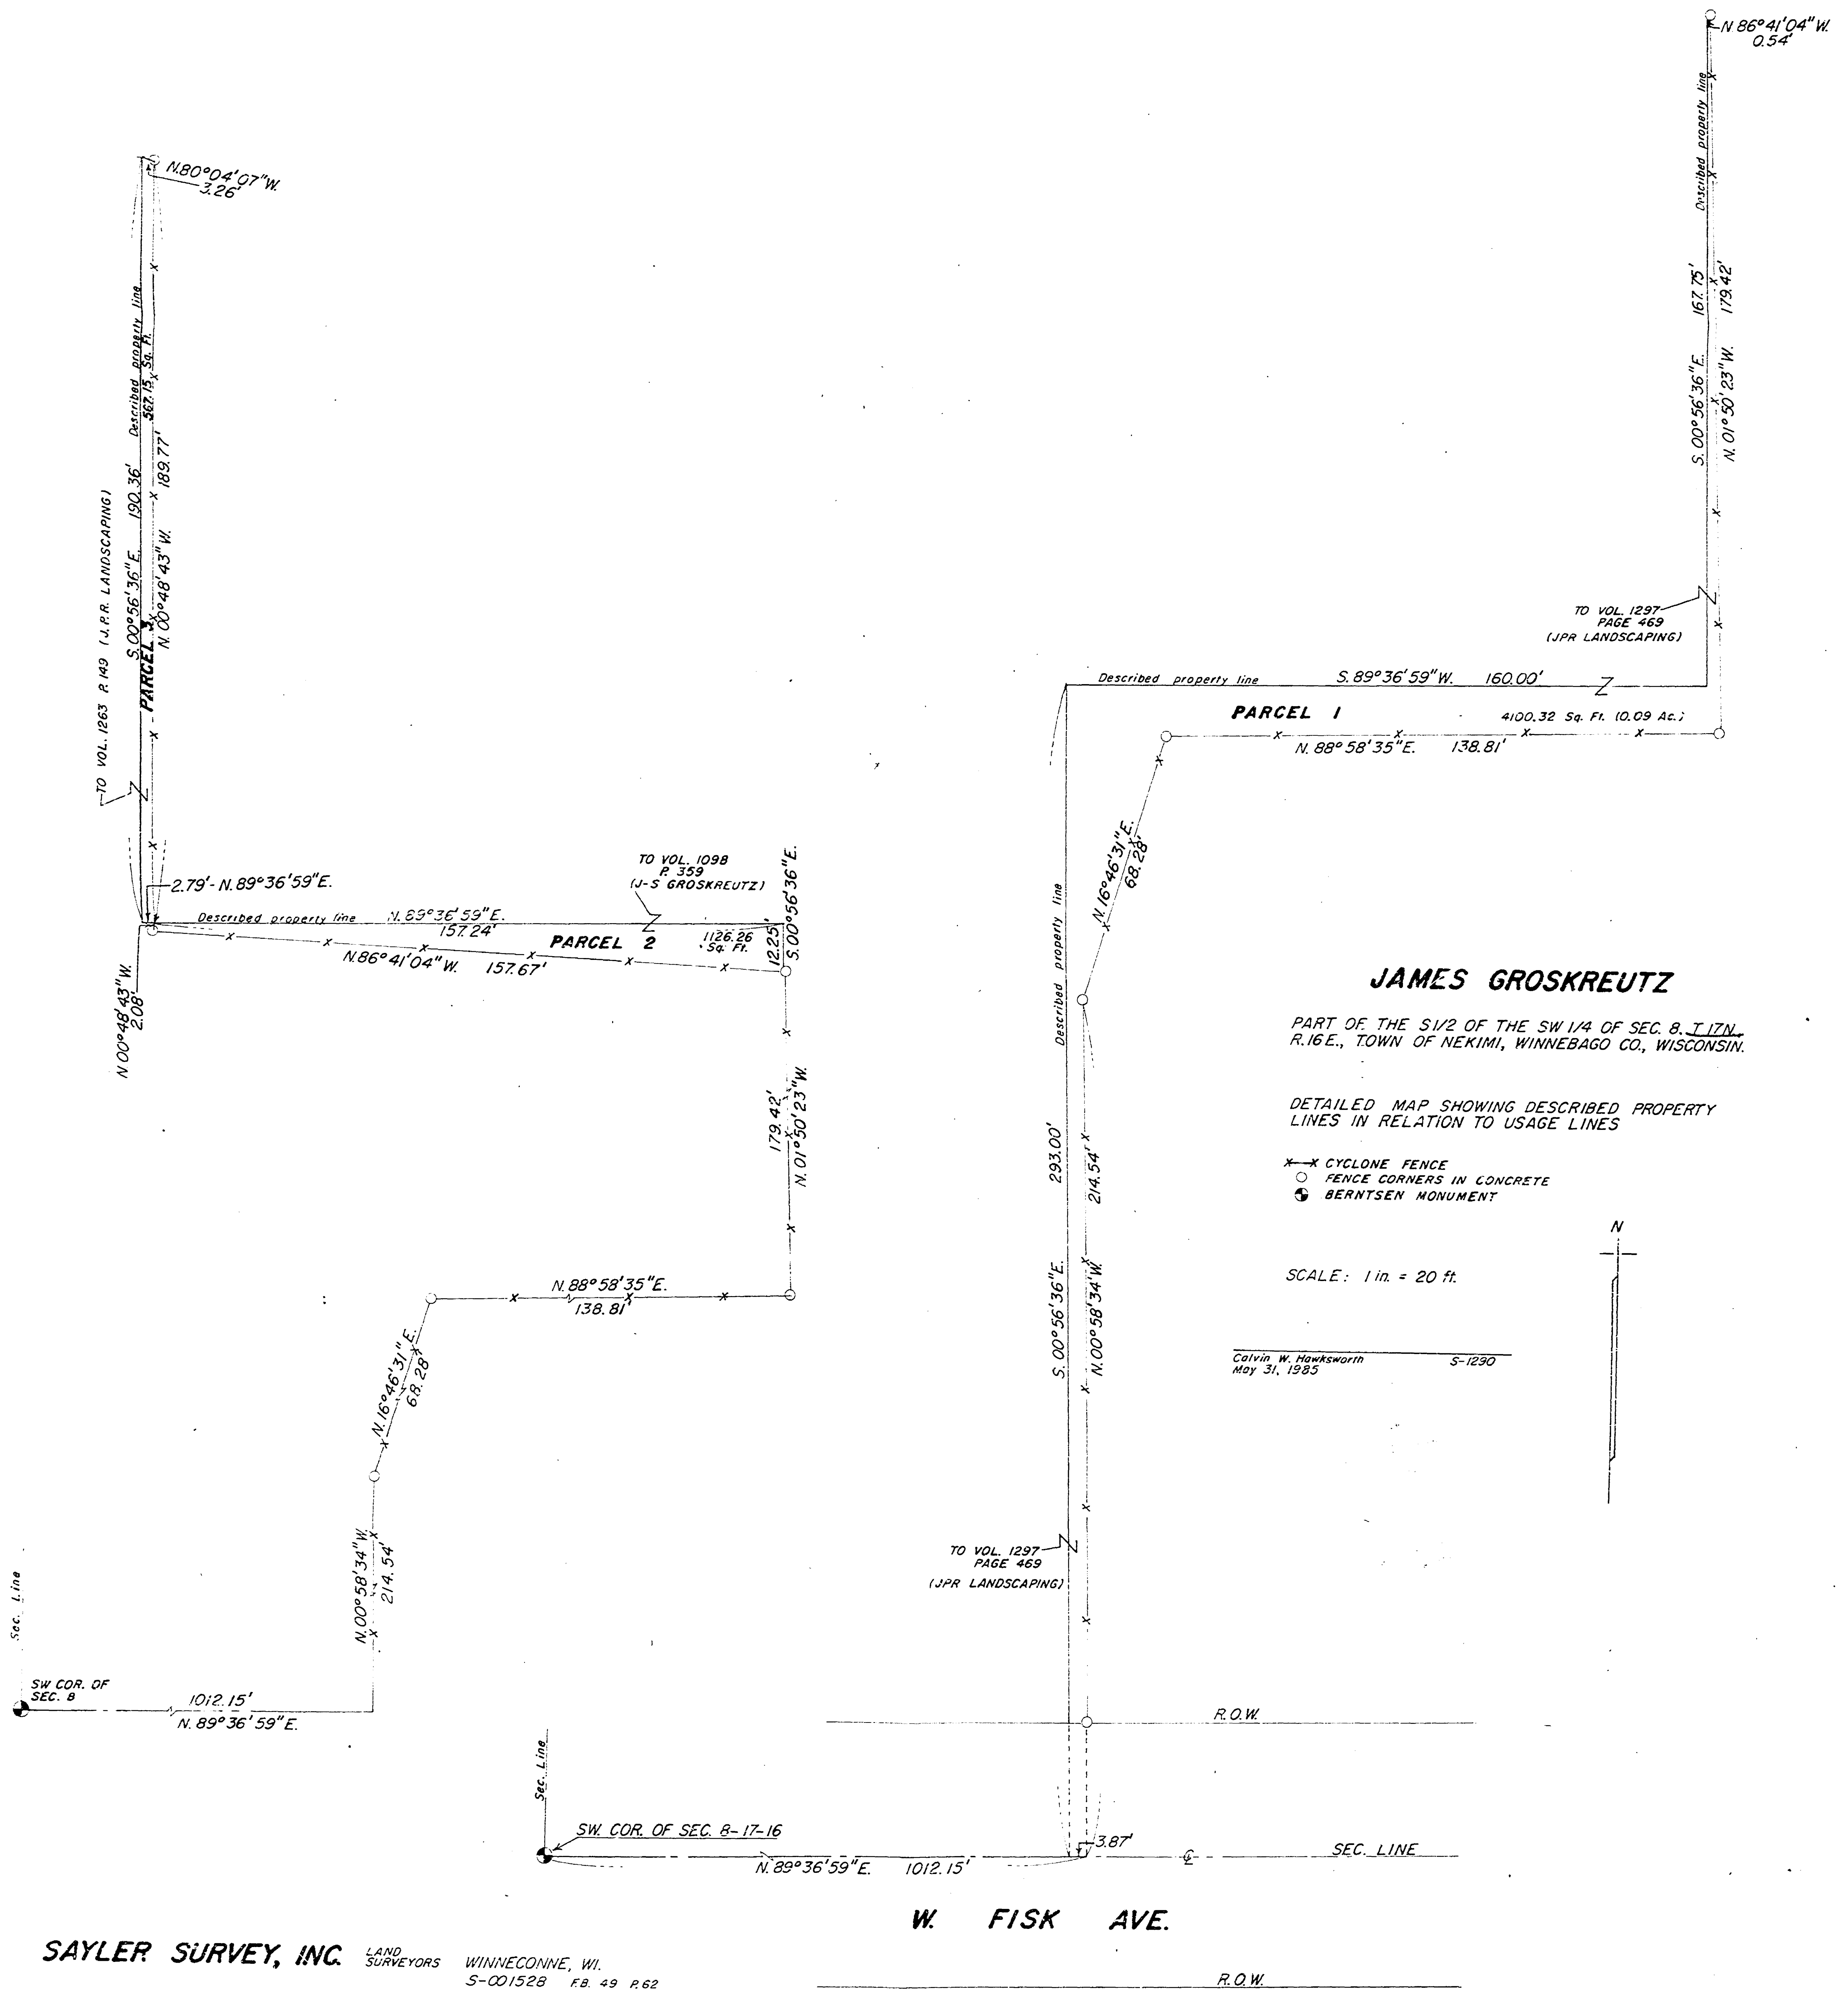

REFERENCE #3
GROUND - 94.6
21.1' - 95.0

METAL
BLOG

BENCH MARK - 2x4 UNDER
ELECTRIC OUTLET
ASSUMED ELEVATION
100.00

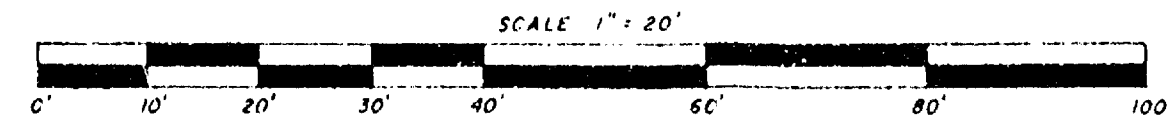

ASSUMED

WINNEBAGOLAND SURVEYING

1405 EAST NEVADA AVENUE, OSHKOSH, WISCONSIN 54901

J.P.R. LAND COMPANY


4510 CLAIRVILLE ROAD, OSHKOSH, WISCONSIN 54901

DRAWN BY ALAN K. SHUTE

SHEET 1 OF 1

CERTIFIED CORRECT THIS 13 DAY OF June, 1984

ALAN K. SHUTE
WISCONSIN REGISTERED LAND SURVEYOR S-1518

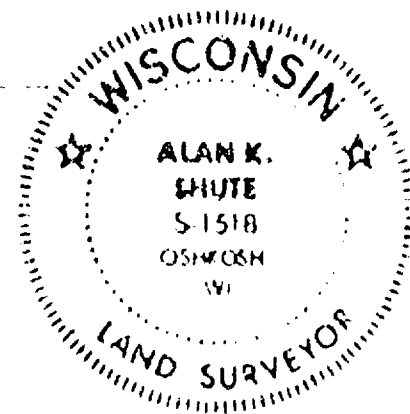


TOPOGRAPHIC GRID MAP
PART OF THE NW 1/4, SE 1/4, SECTION 8, T12N, R16E, TOWN OF NEWMIL,
WINNEBAGO COUNTY, WISCONSIN

41.4' - 97.0
GROUND - 96.7
REFERENCE #1

FENCE LINE

71.1' - 99.3
GROUND - 98.6
REFERENCE #2

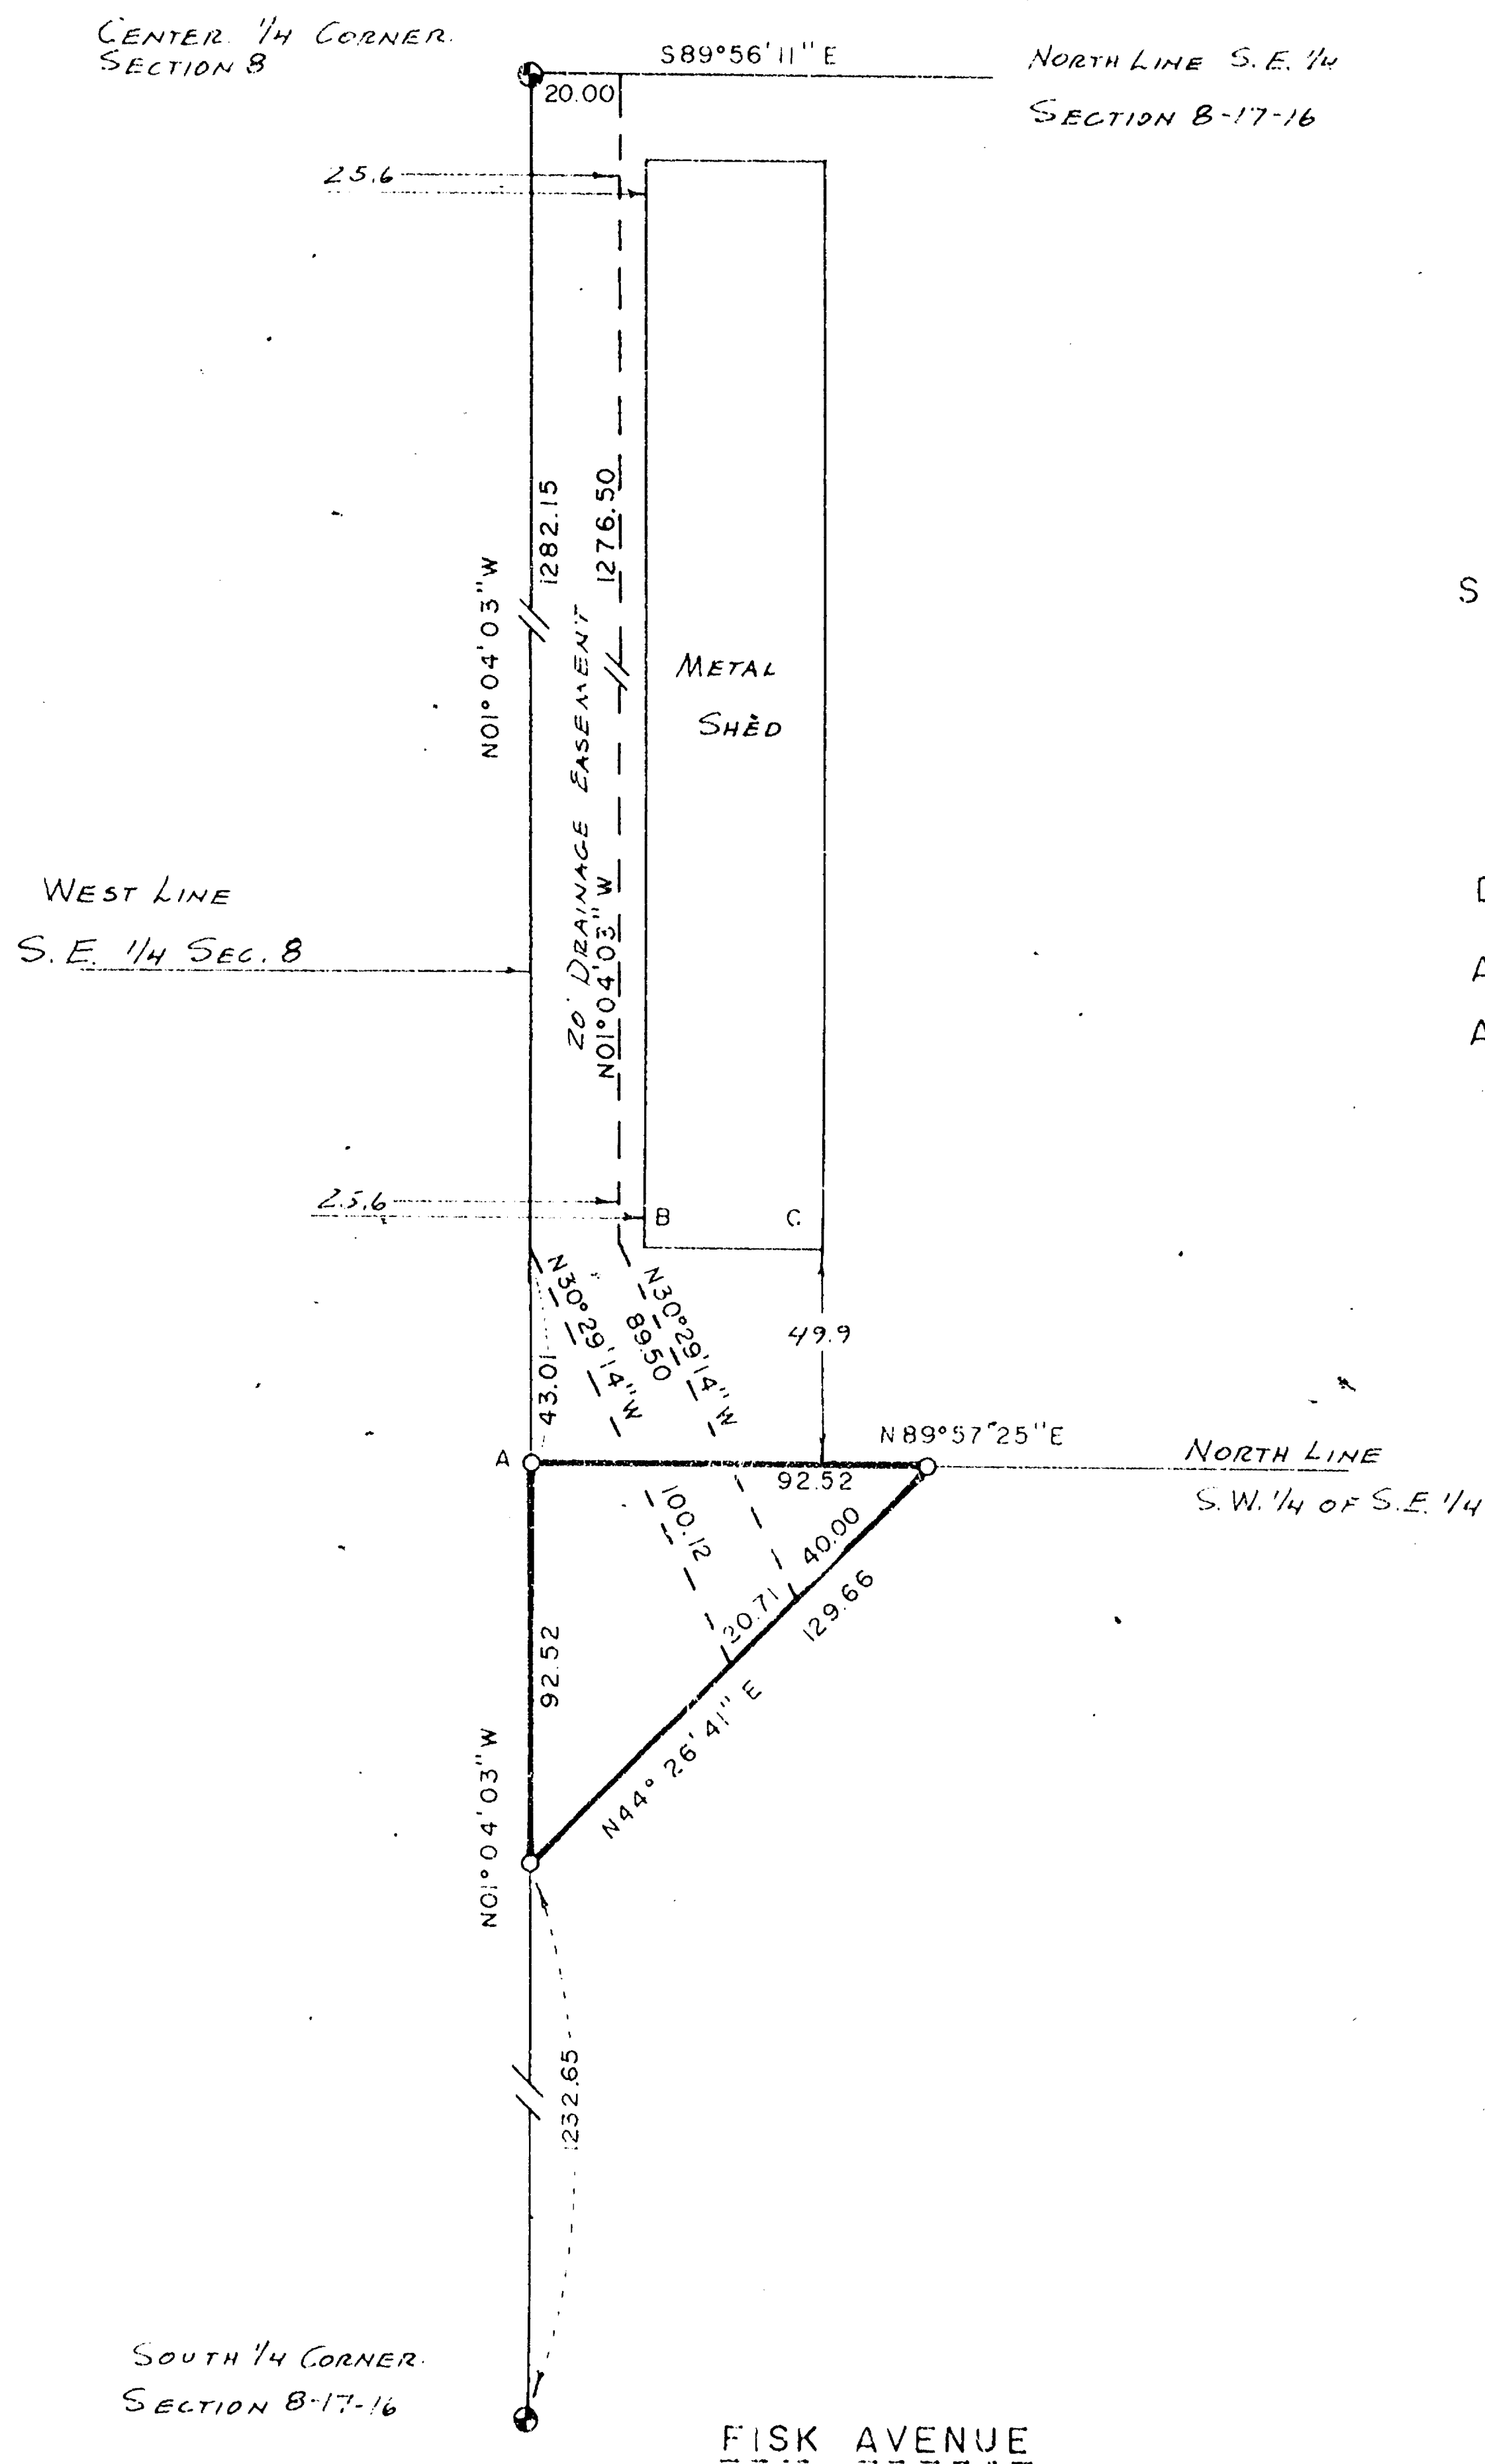

SCALE

1" = 50'

Denotes 1" Pipe Set

A to B = 54.99

A to C = 82.26

PLAT OF SURVEY

TRIANGULAR PARCEL DESCRIPTION


THAT PART OF THE S.E. 1/4 OF SECTION 8, T17N, R16E, IN THE TOWN OF NEKIMI, WINNEBAGO COUNTY, WISCONSIN, WHICH IS BOUNDED AND DESCRIBED AS FOLLOWS; COMMENCING AT THE SOUTH 1/4 CORNER OF SAID SECTION 8, THENCE NORTH 01-04-03 WEST ALONG THE WEST LINE OF THE S.E. 1/4 OF SAID SECTION 1232.65 FT. TO THE POINT OF BEGINNING, THENCE CONTINUING NORTH 01-04-03 WEST 92.52 FT. TO A POINT ON THE NORTH LINE OF THE S.W. 1/4 OF THE S.E. 1/4 OF SAID SECTION, THENCE NORTH 89-57-25 EAST ALONG THE NORTH LINE OF THE S.W. 1/4 OF THE S.E. 1/4 OF SAID SECTION 92.52 FT. TO A POINT, THENCE SOUTH 44-26-41 WEST 129.66 FT. TO THE POINT OF BEGINNING. SAID PARCEL CONTAINS 4278.00 SQUARE FEET (0.0982 ACRES).

20 FT. WIDE DRAINAGE EASEMENT

THAT PART OF THE S.E. 1/4 OF SECTION 8, T17N, R16E, IN THE TOWN OF NEKIMI, WINNEBAGO COUNTY, WISCONSIN, WHICH IS BOUNDED AND DESCRIBED AS FOLLOWS; COMMENCING AT THE CENTER OF SECTION 8, THENCE SOUTH 01-04-03 EAST ALONG THE WEST LINE OF SAID S.E. 1/4 OF SAID SECTION, 1282.15 FT. TO A POINT, THENCE SOUTH 30-29-14 EAST 100.12 FT. TO A POINT, THENCE NORTH 44-26-41 EAST 20.71 FT. TO A POINT, THENCE NORTH 30-29-14 WEST 89.50 FT. TO A POINT, THENCE NORTH 01-04-03 WEST AND PARALLEL WITH THE WEST LINE OF THE S.E. 1/4 OF SAID SECTION 1276.50 FT. TO A POINT ON THE NORTH LINE OF THE S.E. 1/4 OF SAID SECTION, THENCE NORTH 89-56-11 WEST 20.00 FT. TO THE POINT OF BEGINNING.

DECEMBER 10, 1984 SURVEY FOR J.P.R. CONTRACTORS SURVEY NO. 1576-S

I Certify that I have surveyed the above described property (Property), and the above map is a true representation thereof and shows the size and location of the Property, its exterior boundaries, the location and dimensions of all visible structures thereon, boundary, fences, apparent easements and roadways and visible encroachments, if any. This survey is made for the exclusive use of the present owners of the Property, and also those who purchase, mortgage, or guarantee the title thereto, within one (1) year from date hereof.

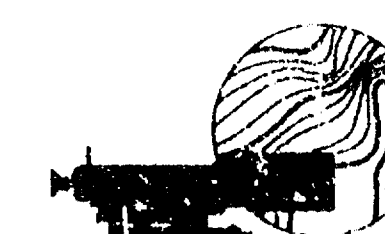
national survey & engineering
 417 NORTH SAWYER STREET
 P.O. BOX 2963
 OSHKOSH, WISCONSIN 54903
 (414) 426-2800

