


PLAT OF SURVEY

SITUATED ALONG CLAY ROAD, PART OF THE N. 1/2 OF THE N.W. 1/4 OF THE N.W. 1/4 SECTION 28, AND PART OF THE S. 1/2 OF THE S.W. 1/4 OF SECTION 21, ALL IN T17N R16E, TOWN OF NEKIMI, WINNEBAGO COUNTY, WISCONSIN, BOUNDED AND DESCRIBED AS FOLLOWS:
BEGINNING AT THE N.W. CORNER OF SAID SECTION 28, THENCE NORTH 89°22'12" EAST ALONG THE NORTH LINE OF THE N.W. 1/4 OF SAID SECTION 1316.46 FT., THENCE SOUTH 00°55'47" EAST 659.14 FT., THENCE NORTH 89°22'46" EAST ALONG THE SOUTH LINE OF THE N. 1/2 OF THE N.W. 1/4 OF SAID SECTION 1315.81 FT. TO THE EAST LINE OF THE N.W. 1/4 OF SAID SECTION, THENCE NORTH 00°52'21" WEST ALONG SAID LINE 659.35 FT. TO THE N. 1/4 CORNER OF SAID SECTION, THENCE NORTH 01°01'53" WEST ALONG THE EAST LINE OF THE S.W. 1/4 OF SECTION 21 AFORESAID 411.87 FT., THENCE SOUTH 89°22'19" WEST 2633.55 FT., THENCE SOUTH 01°07'00" EAST ALONG THE WEST LINE OF THE S.W. 1/4 OF SAID SECTION 4.00 FT., THENCE NORTH 89°59'38" EAST ALONG THE NORTH LINE OF LOT 1 OF CERTIFIED SURVEY MAP NO. 2648 AFORESAID 134.60 FT., THENCE SOUTH 01°06'01" EAST ALONG THE EAST LINE OF SAID LOT 334.49 FT., THENCE NORTH 89°28'03" WEST ALONG THE SOUTH LINE OF SAID LOT 134.49 FT., THENCE SOUTH 01°07'00" EAST 76.20 FT. TO THE POINT OF BEGINNING. ALSO LOT 1 IN CERTIFIED SURVEY MAP NUMBER 4662. SAID PARCEL CONTAINS 61.5131 ACRES TO THE SECTION LINE.




NOVEMBER 11, 2000

SURVEY FOR DARLENE LYNESS

NO. 3690B

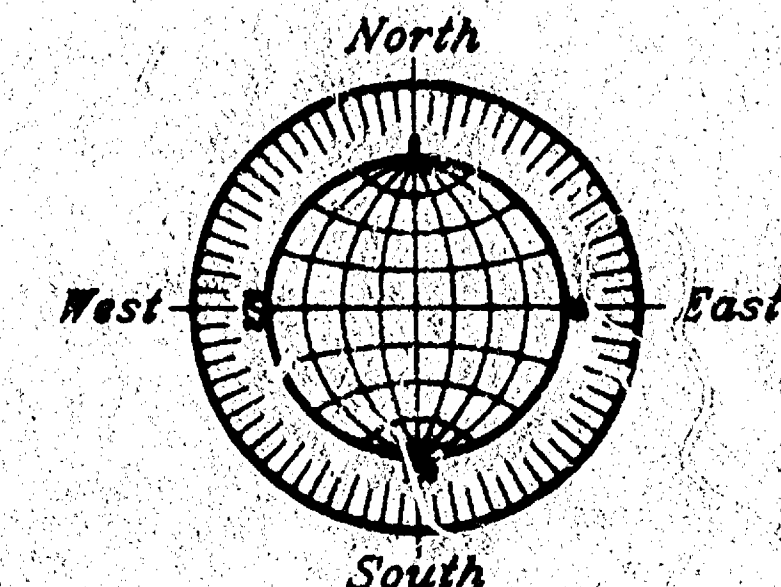

GRAPHIC SCALE

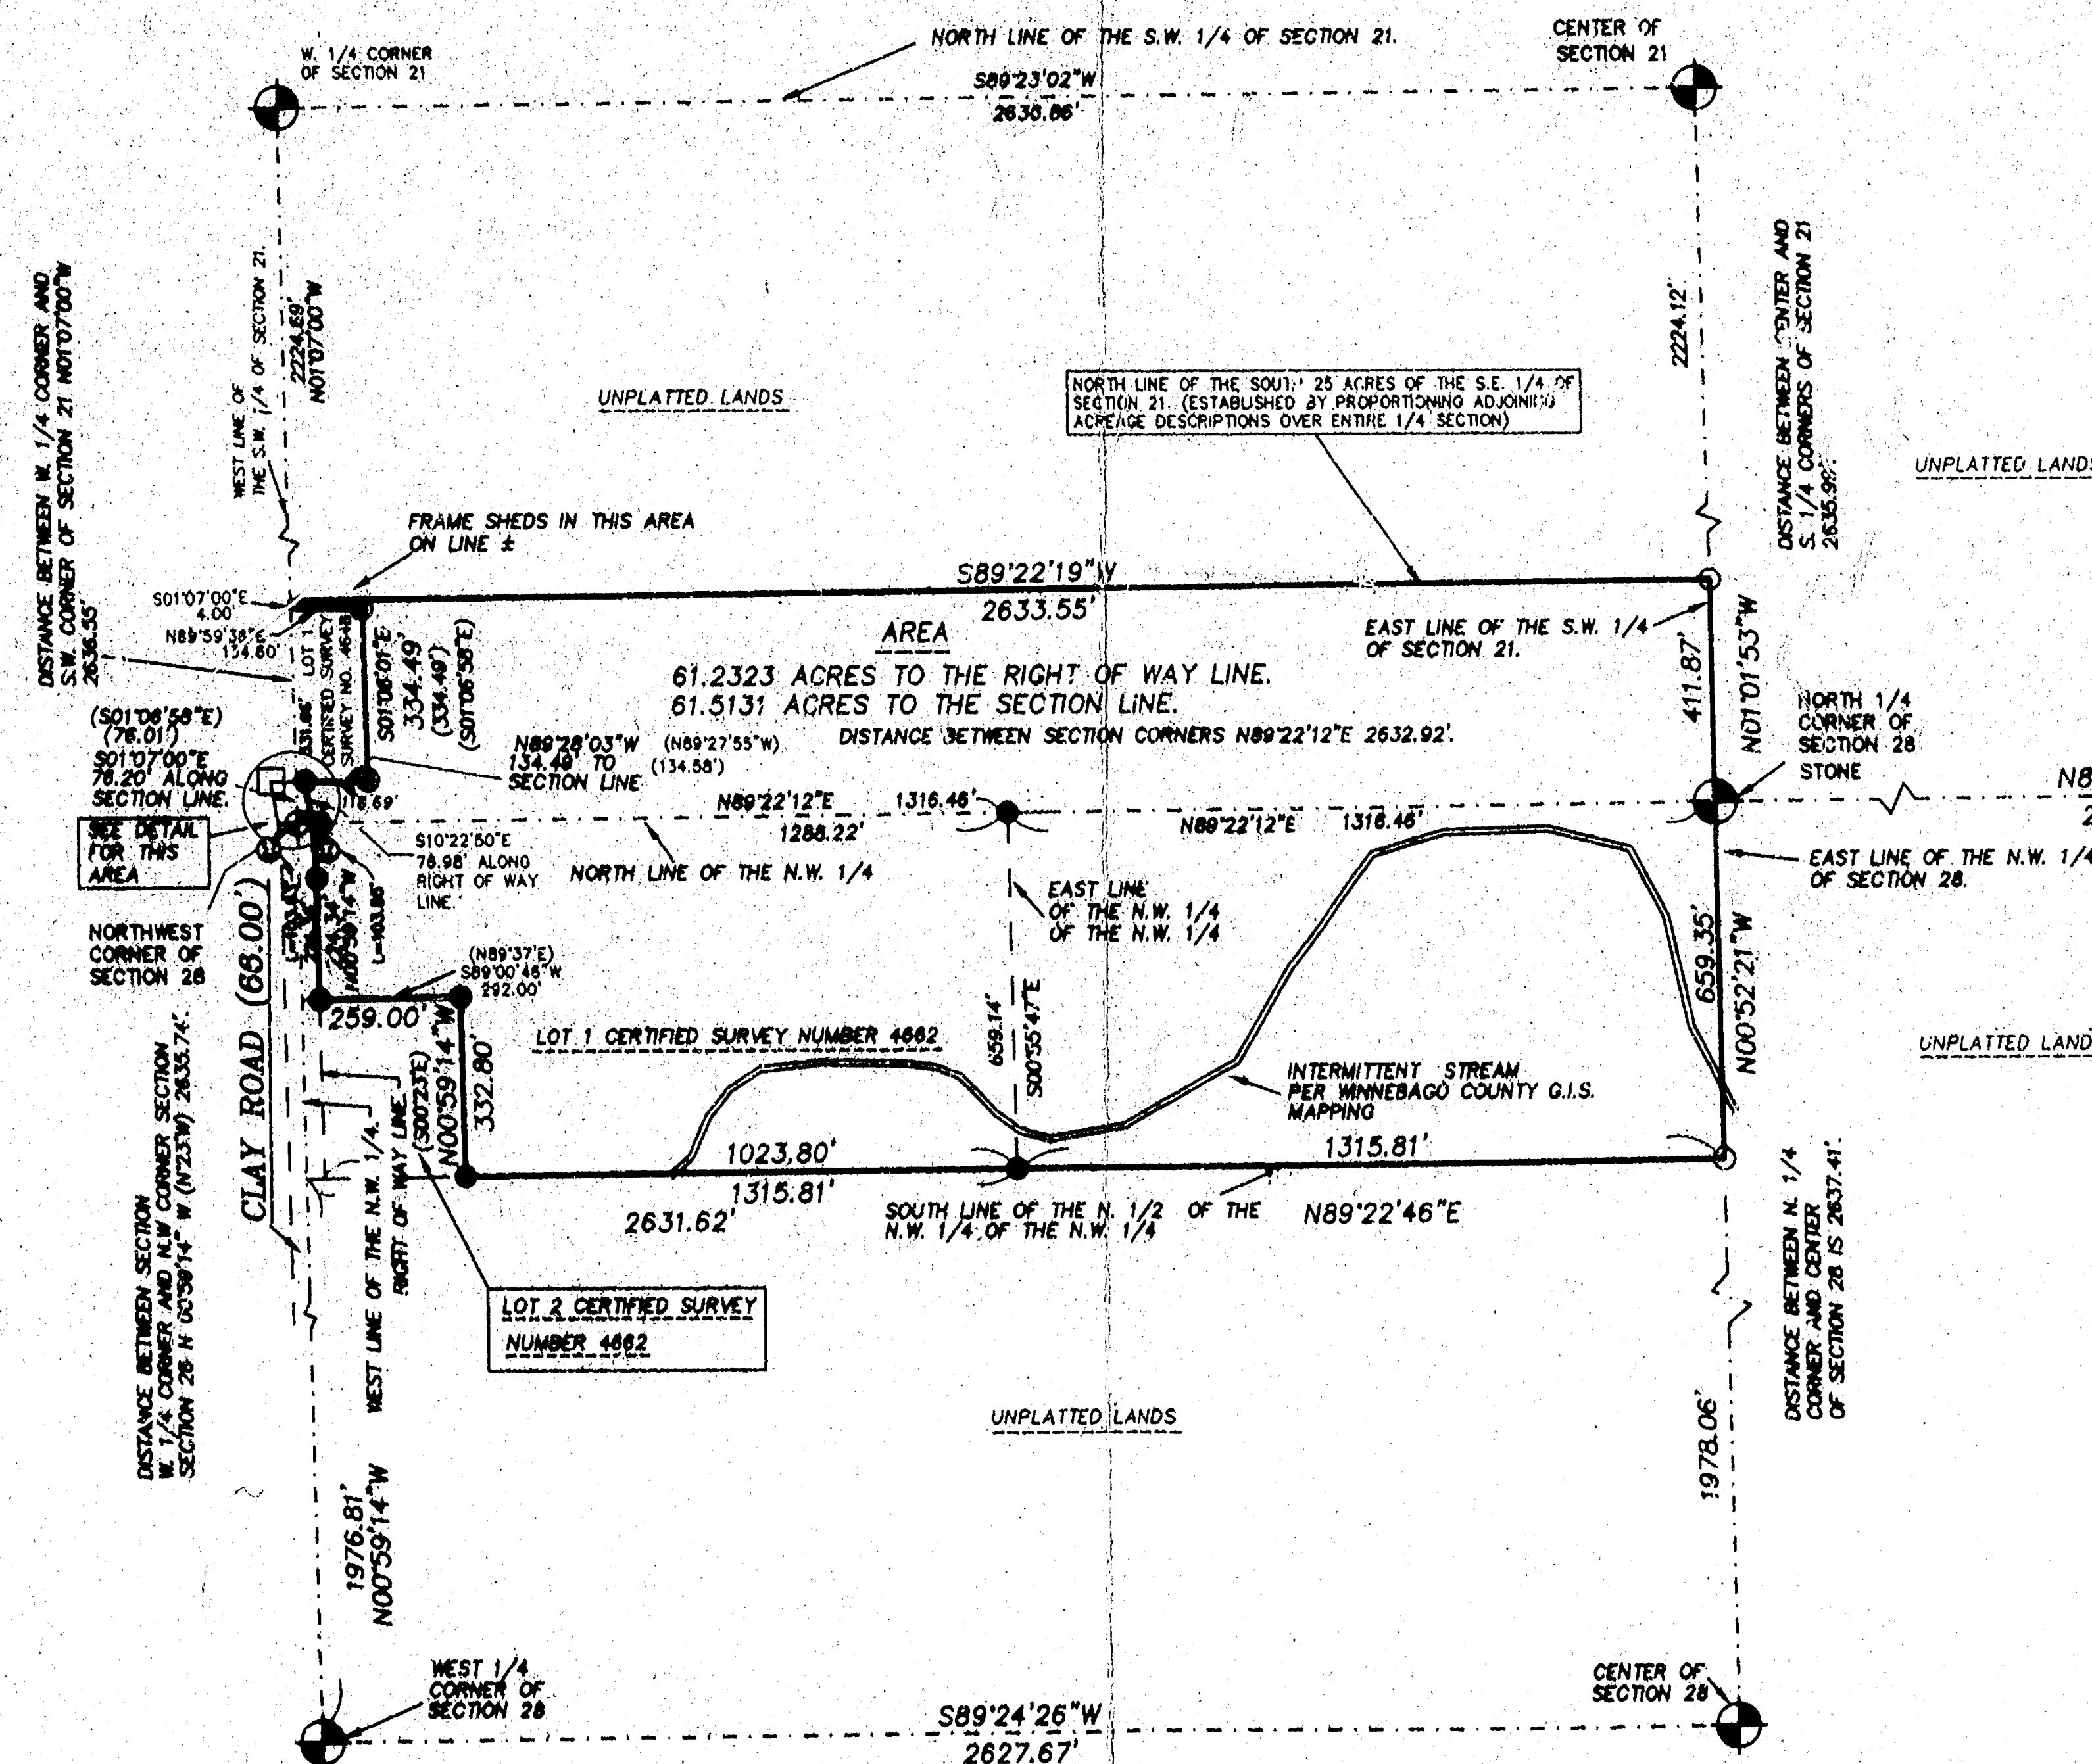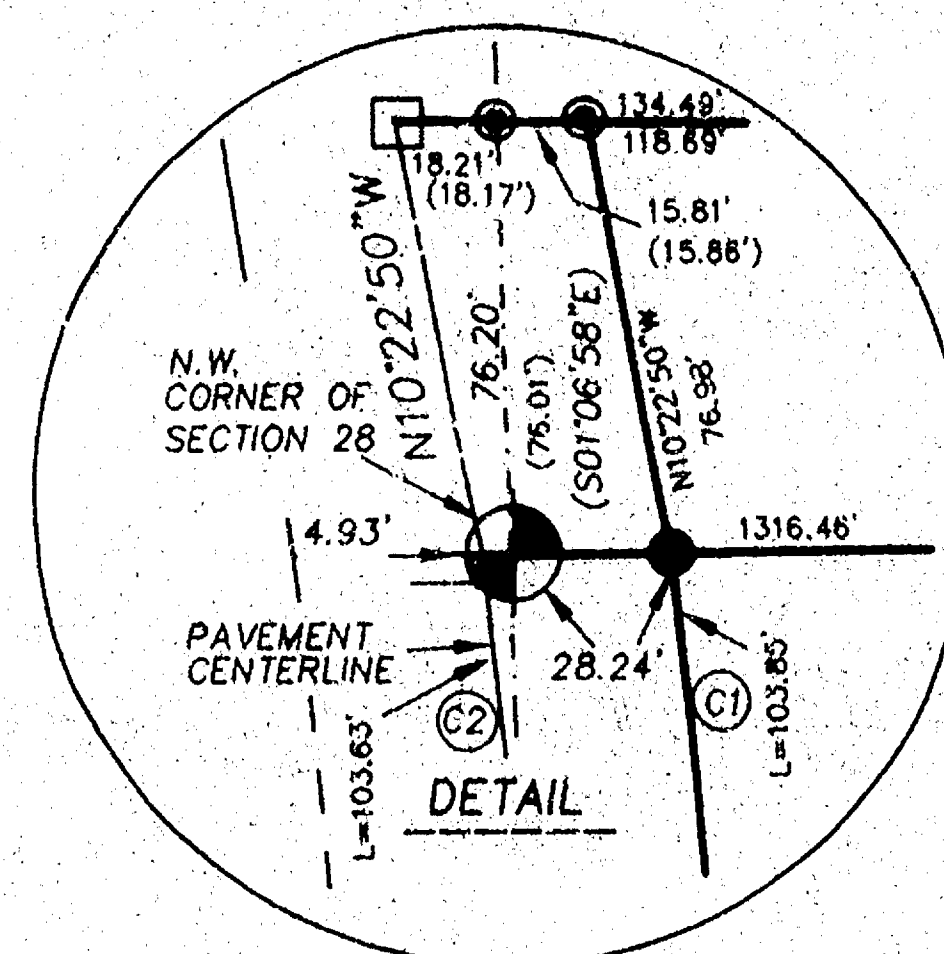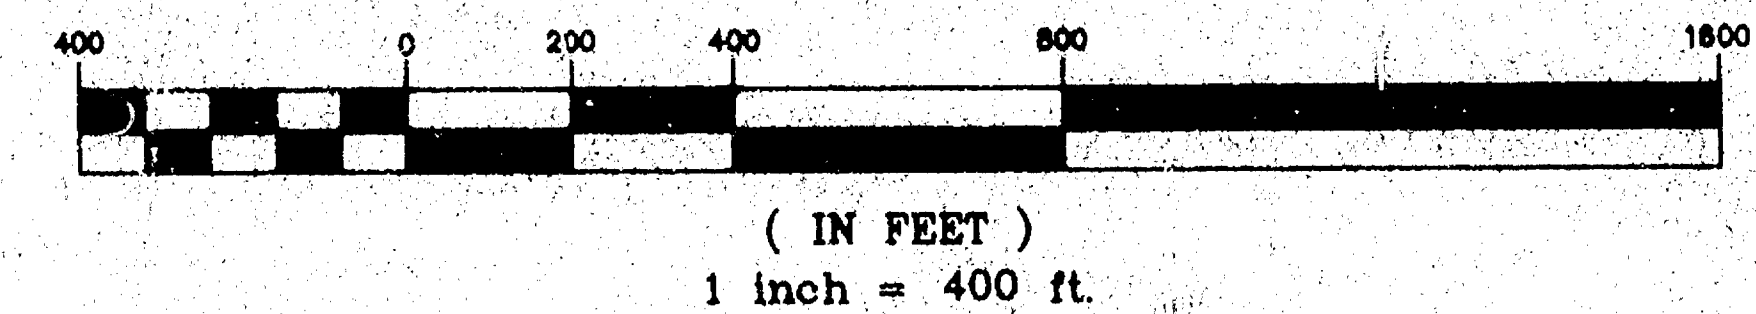

ALL DISTANCES ARE MEASURED TO THE NEAREST HUNDREDTH OF A FOOT.

- DENOTES 3/4 INCH DIAMETER IRON ROD 24 INCHES LONG, WEIGHING 1.50 LBS PER LINEAL FOOT, SET (UNLESS OTHERWISE NOTED).
- DENOTES MASONRY NAIL FOUND.
- DENOTES 1 INCH DIAMETER IRON PIPE FOUND.
- DENOTES 3/4 INCH DIAMETER IRON REBAR FOUND.
- ⊕ DENOTES BERTSEN MONUMENT (UNLESS OTHERWISE NOTED).
- () DENOTES RECORDED DIMENSIONS WHERE DIFFERENT FROM ACTUAL MEASUREMENTS.

BEARINGS ARE REFERENCED TO THE WEST LINE OF THE NORTHWEST 1/4 OF SECTION 28 WHICH HAS AN ASSUMED BEARING OF NORTH 00°59'14" WEST (N00°23'W).


Surveyor's Certificate

I, Reinhard Roehlig, Wisconsin Registered Land Surveyor, certify that I have surveyed the above described property and that the above map is a correct representation thereof and shows the size and location of the property, its exterior boundaries, the locations and dimensions of all visible structures thereon, boundary fences, apparent easements and roadways and visible encroachments, if any.

This survey is made for the exclusive use of the present owners of the property and also those who purchase, mortgage or guarantee title thereto, within one (1) year from the date hereof.

11-11-00
Date

Reinhard Roehlig
Reinhard Roehlig, Registered
Land Surveyor S-1368

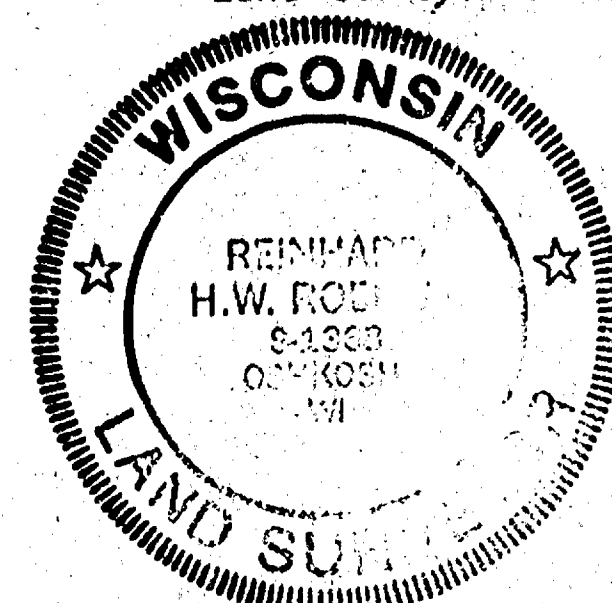

CURVE TABLE					
CURVE	ARC	RADIUS	CHORD	CHORD BRG	DELTA
C1	93.32	1127.00'	93.30'	N03°21'34"W	04°14'40"
C2	103.63	1094.00'	103.61'	N03°42'23"W	05°26'20"

NOVEMBER 11, 2000

ROEHLIG

LAND SURVEYING
&
CONSULTING LTD.

4041 State Road 91 • Oshkosh WI • 54904
(920) 233-2884

NO. 3690B

SEC 21 T17N R16E




PLAT OF SURVEY

SITUATED ALONG CLAY ROAD, PART OF THE N. 1/2 OF THE N.W. 1/4 OF THE N.W. 1/4 SECTION 28, AND PART OF THE S. 1/2 OF THE S.W. 1/4 OF SECTION 21, ALL IN T17N, R16E, TOWN OF NEKIMI, WINNEBAGO COUNTY, WISCONSIN, BOUNDED AND DESCRIBED AS FOLLOWS:
BEGINNING AT THE N.W. CORNER OF SAID SECTION 28, THENCE NORTH 89°22'12" EAST ALONG THE NORTH LINE OF THE N.W. 1/4 OF SAID SECTION 1316.46 FT., THENCE SOUTH 00°55'47" EAST 659.14 FT., THENCE NORTH 89°22'46" EAST ALONG THE SOUTH LINE OF THE N. 1/2 OF THE N.W. 1/4 OF THE N.W. 1/4 OF SAID SECTION 1315.81 FT. TO THE EAST LINE OF THE N.W. 1/4 OF SAID SECTION, THENCE NORTH 00°52'21" WEST ALONG SAID LINE 659.35 FT. TO THE N. 1/4 CORNER OF SAID SECTION, THENCE NORTH 01°01'53" WEST ALONG THE EAST LINE OF THE S.W. 1/4 OF SECTION 21 AFORESAID 411.87 FT., THENCE SOUTH 89°22'19" WEST 2633.55 FT., THENCE SOUTH 01°07'00" EAST ALONG THE WEST LINE OF THE S.W. 1/4 OF SAID SECTION 4.00 FT., THENCE NORTH 89°59'38" EAST ALONG THE NORTH LINE OF LOT 1 OF CERTIFIED SURVEY MAP NO. 2648 AFORESAID 134.60 FT., THENCE SOUTH 01°06'01" EAST ALONG THE EAST LINE OF SAID LOT 334.49 FT., THENCE NORTH 89°28'03" WEST ALONG THE SOUTH LINE OF SAID LOT 134.49 FT., THENCE SOUTH 01°07'00" EAST 76.20 FT. TO THE POINT OF BEGINNING. SAID PARCEL CONTAINS 43.7895 ACRES AND IS SUBJECT TO ALL EXISTING EASEMENTS AND RESTRICTIONS OF RECORD.


SEPTEMBER 29, 2000

SURVEY FOR DARLENE LYNESS

NO. 3690A

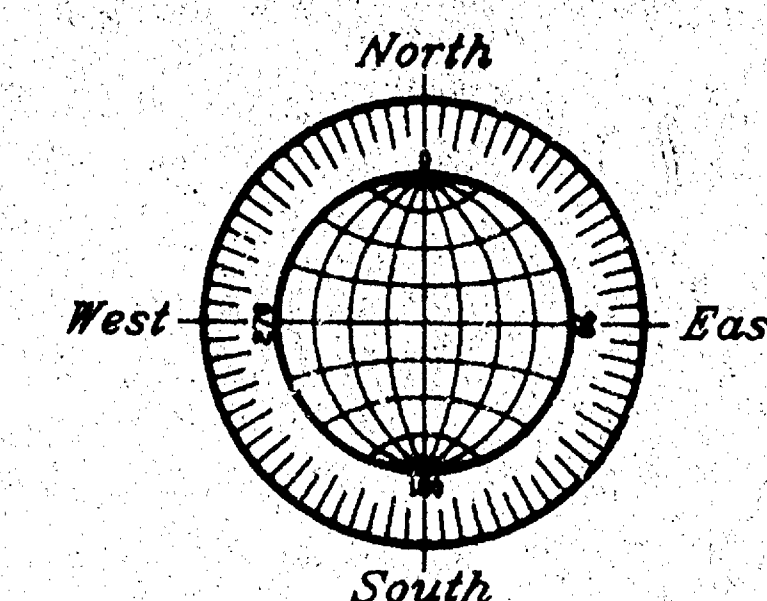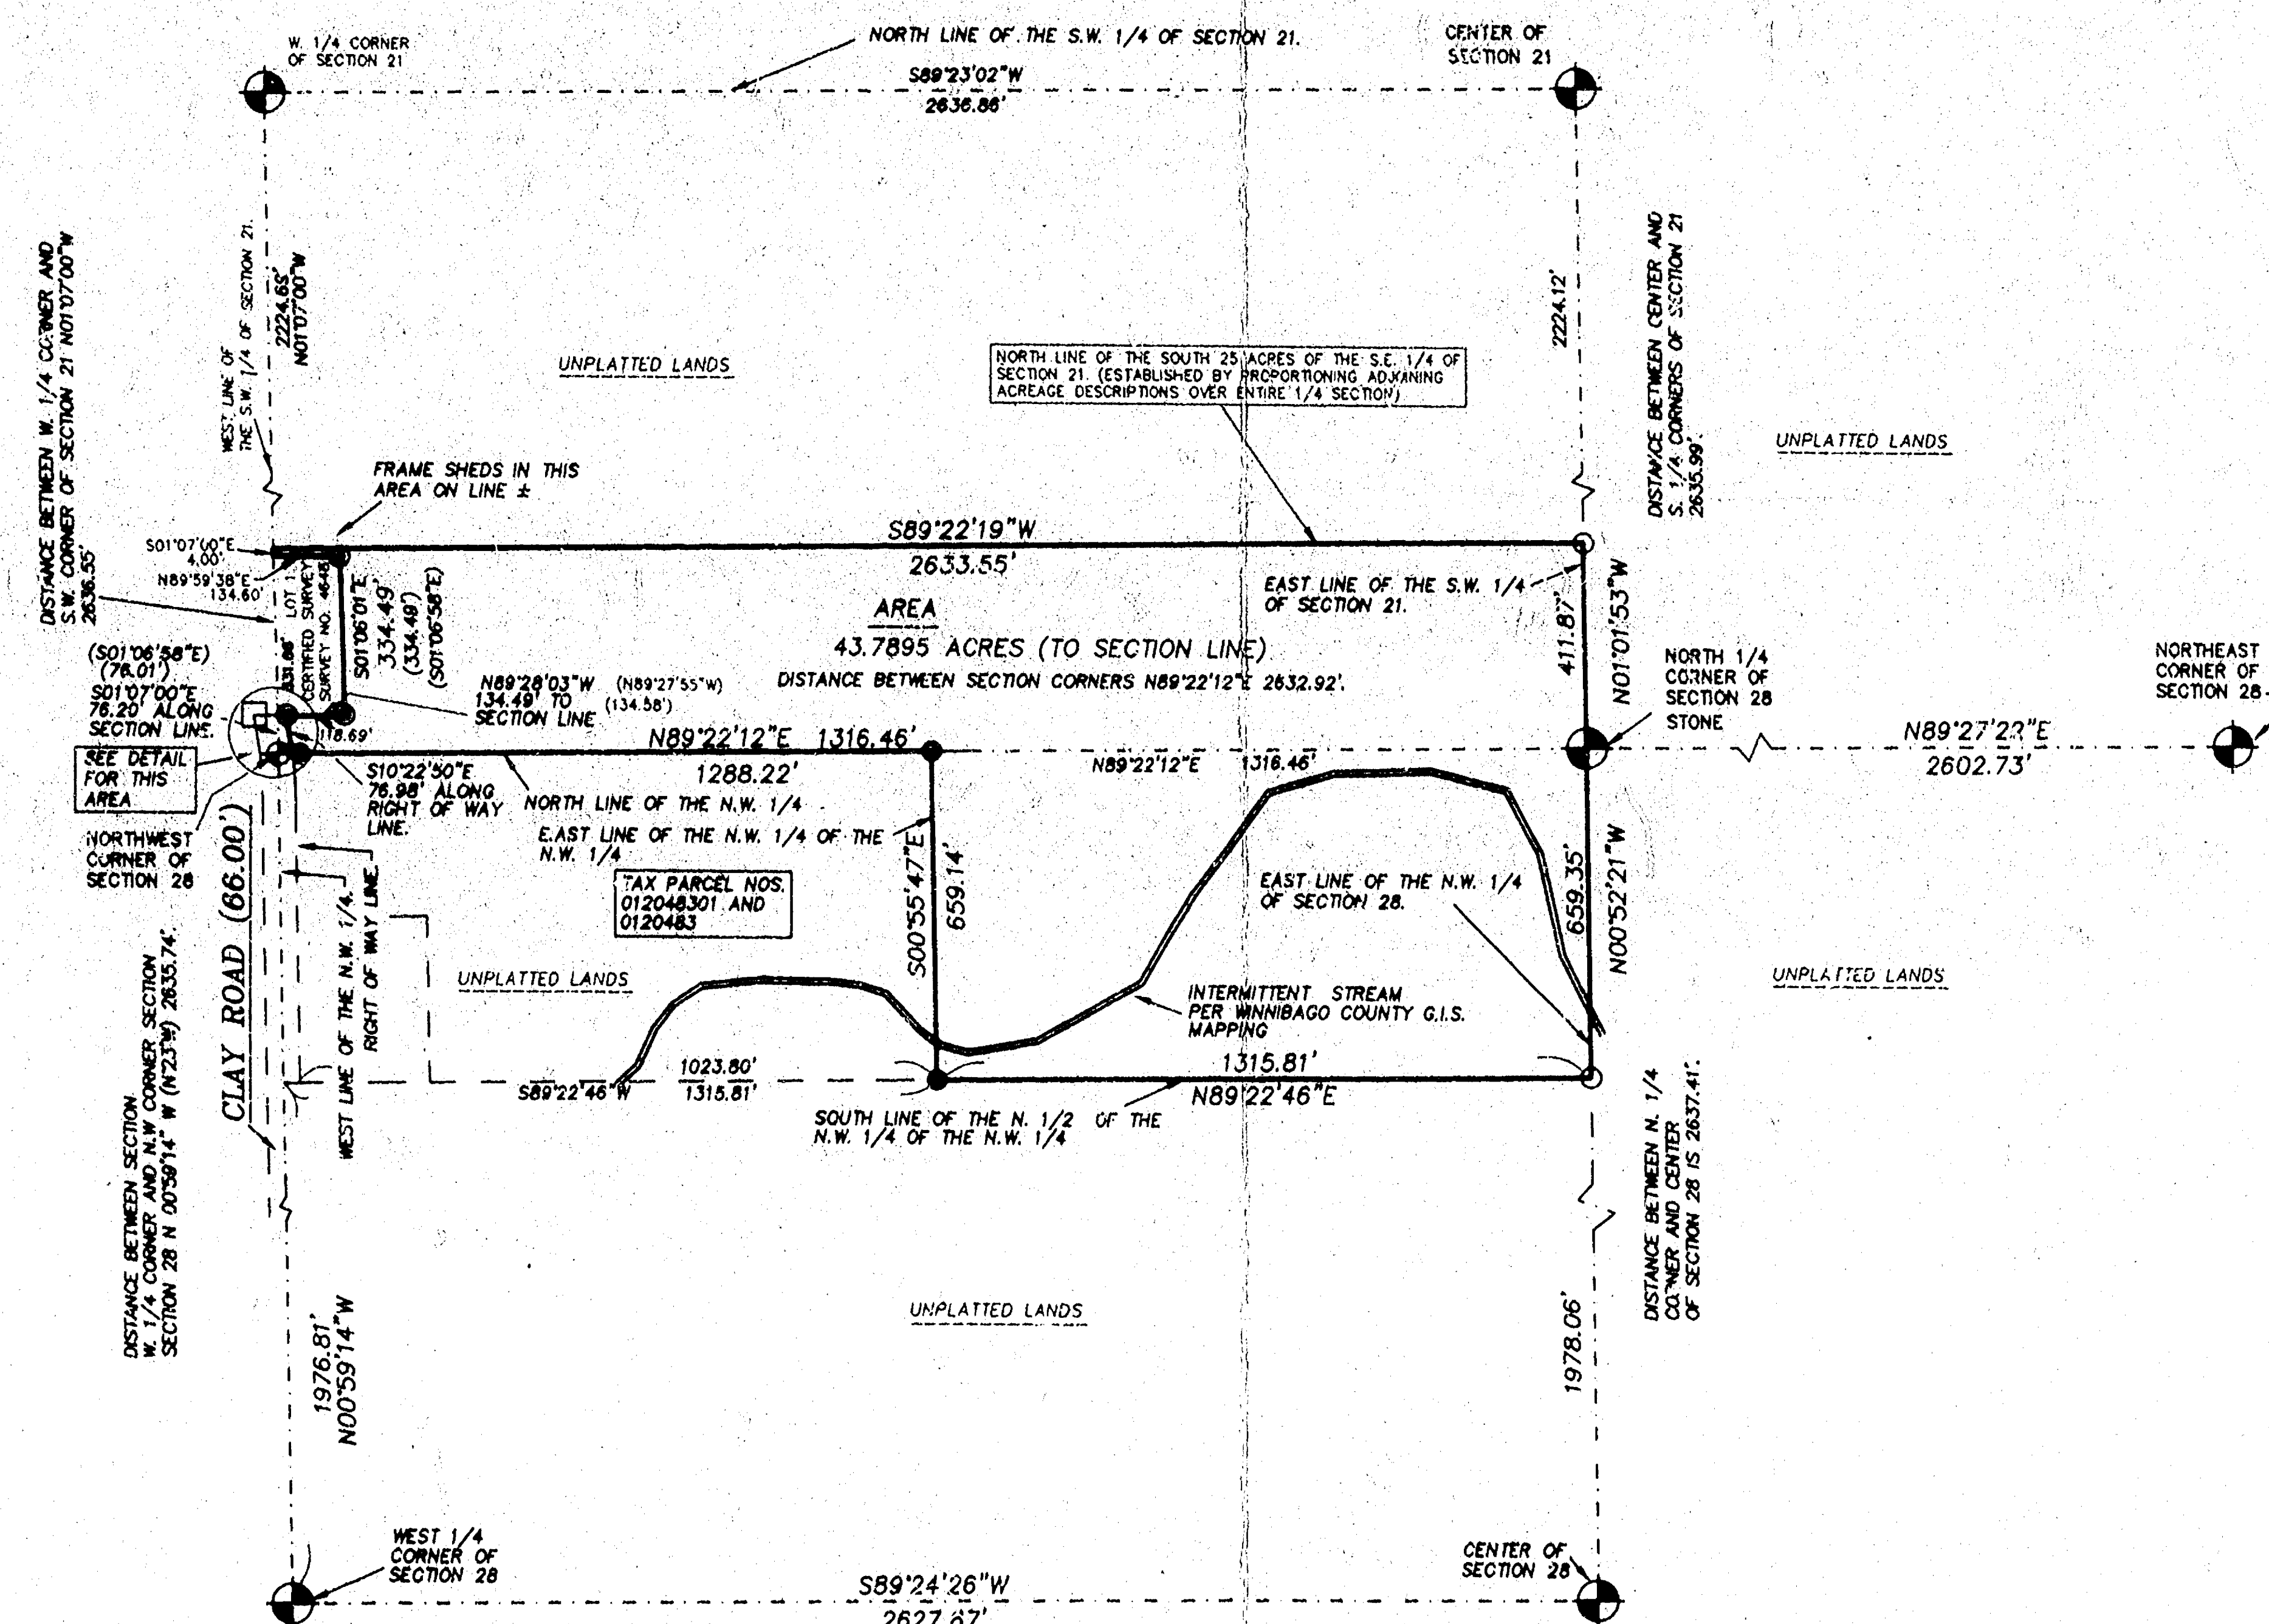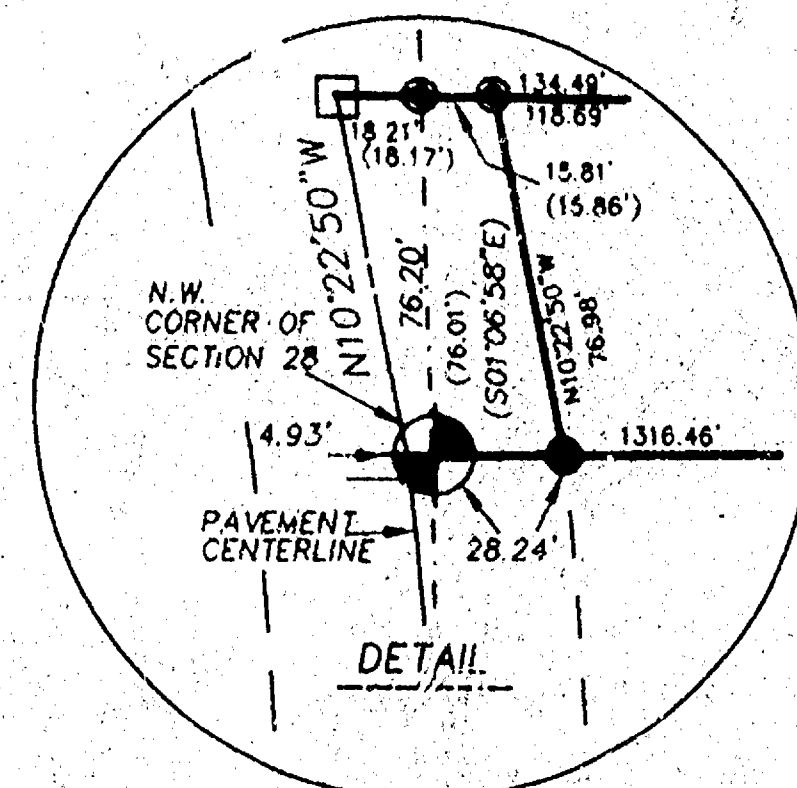

GRAPHIC SCALE

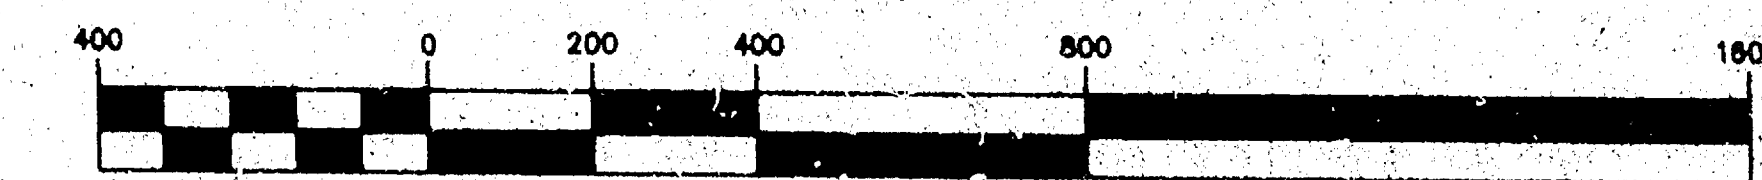

(IN FEET)
1 inch = 400 ft.

ALL DISTANCES ARE MEASURED TO THE NEAREST HUNDREDTH OF A FOOT.

- DENOTES 3/4 INCH DIAMETER IRON ROD 24 INCHES LONG, WEIGHING 1.50 LBS PER LINEAL FOOT, SET (UNLESS OTHERWISE NOTED).
- DENOTES MASONARY NAIL FOUND.
- DENOTES 1 INCH DIAMETER IRON PIPE FOUND.
- DENOTES 3/4 INCH DIAMETER IRON REBAR FOUND.
- ⊕ DENOTES BERTSEN MONUMENT (UNLESS OTHERWISE NOTED).
- () DENOTES RECORDED DIMENSIONS WHERE DIFFERENT FROM ACTUAL MEASUREMENTS.

BEARINGS ARE REFERENCED TO THE WEST LINE OF THE NORTHWEST 1/4 OF SECTION 28 WHICH HAS AN ASSUMED BEARING OF NORTH 00°59'14" WEST (N00°23'W).


Surveyor's Certificate

I, Reinhard Roehlig, Wisconsin Registered Land Surveyor, certify that I have surveyed the above described property and that the above map is a correct representation thereof and shows the size and location of the property, its exterior boundaries, the locations and dimensions of all visible structures thereon, boundary fences, apparent easements and roadways and visible encroachments, if any.

This survey is made for the exclusive use of the present owners of the property and also those who purchase, mortgage or guarantee title thereto, within one (1) year from the date hereof.

11-11-00
Date

Reinhard Roehlig, Registered
Land Surveyor S-1368

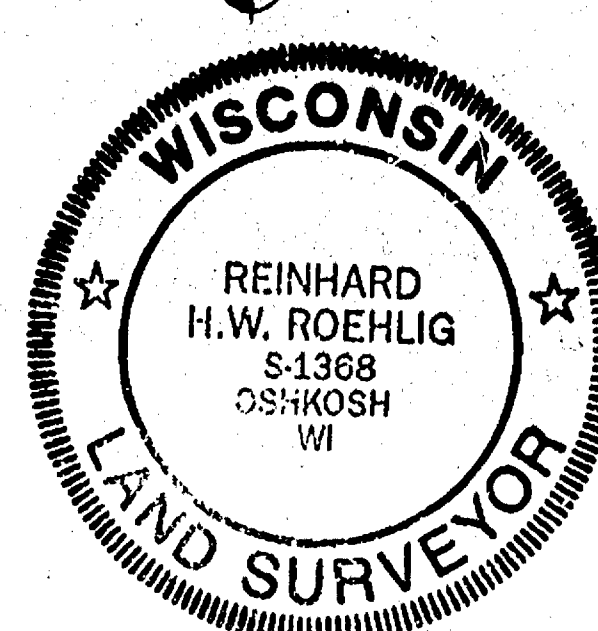

NOVEMBER 11, 2000 (ADD NOTE)
OCTOBER 15, 2000

ROEHLIG

LAND SURVEYING
&
CONSULTING LTD.

4041 State Road 91 • Oshkosh WI • 54904
(920) 233-2884

NO.3690A

Sec 21 + 1/2 N R 16 E

PLAT OF SURVEY


SITUATED ALONG S.T.H. "26". PART OF THE S.W. 1/4, N.W. 1/4, N.E. 1/4 AND ALL OF THE S.E. 1/4 OF THE N.W. 1/4 OF SECTION 21, T17N, R16E, TOWN OF NEKIMI, WINNEBAGO COUNTY, WISCONSIN, BOUNDED AND DESCRIBED AS FOLLOWS:
BEGINNING AT THE N. 1/4 CORNER OF SAID SECTION, THENCE SOUTH 01°00'18" EAST ALONG THE EAST LINE OF THE N.W. 1/4 OF SAID SECTION 2636.00 FT. TO THE CENTER OF SAID SECTION, THENCE SOUTH 89°23'02" WEST ALONG THE SOUTH LINE OF THE N.W. 1/4 OF SAID SECTION 1979.54 FT. TO A POINT ON THE EAST RIGHT-OF-WAY LINE OF S.T.H. "26", THENCE NORTH 22°57'22" EAST ALONG SAID LINE 1280.10 FT., THENCE NORTHEASTERLY 1500.71 FT. ALONG SAID LINE AND THE ARC OF A CURVE WHOSE CENTER LIES TO THE EAST WHOSE RADIUS IS 7574.44 FT. AND WHOSE CHORD BEARS NORTH 28°37'56" EAST 1498.26 FT., THENCE NORTH 34°12'40" EAST ALONG SAID LINE 119.85 FT., THENCE NORTH 61°51'15" EAST 125.66 FT. TO A POINT ON THE NORTH LINE OF SAID 1/4 SECTION, THENCE NORTH 89°29'48" EAST ALONG SAID NORTH LINE 537.82 FT. TO THE POINT OF BEGINNING, SAID PARCEL CONTAINS 82.1868 ACRES OF LAND AND IS SUBJECT TO ALL EASEMENTS AND RESTRICTIONS OF RECORD.

FEBRUARY 4, 2003 SURVEY FOR WAYNE HENKE NO. 3933B


ALL DISTANCES ARE MEASURED TO THE NEAREST HUNDREDTH OF A FOOT.

BEARINGS ARE REFERENCED TO THE EAST LINE OF THE N.W. 1/4 OF SECTION 21, T17N, R16E, ASSUMED TO BEAR SOUTH 01°00'18" EAST.

- DENOTES 3/4 INCH DIAMETER IRON ROD FOUND (UNLESS NOTED).
- DENOTES 3/4 INCH IRON ROD 24 INCHES LONG SET, WEIGHING NOT LESS THAN 1.50 LBS PER LINEAL FOOT.
- DENOTES PLASTIC RIGHT OF WAY POST FOUND.

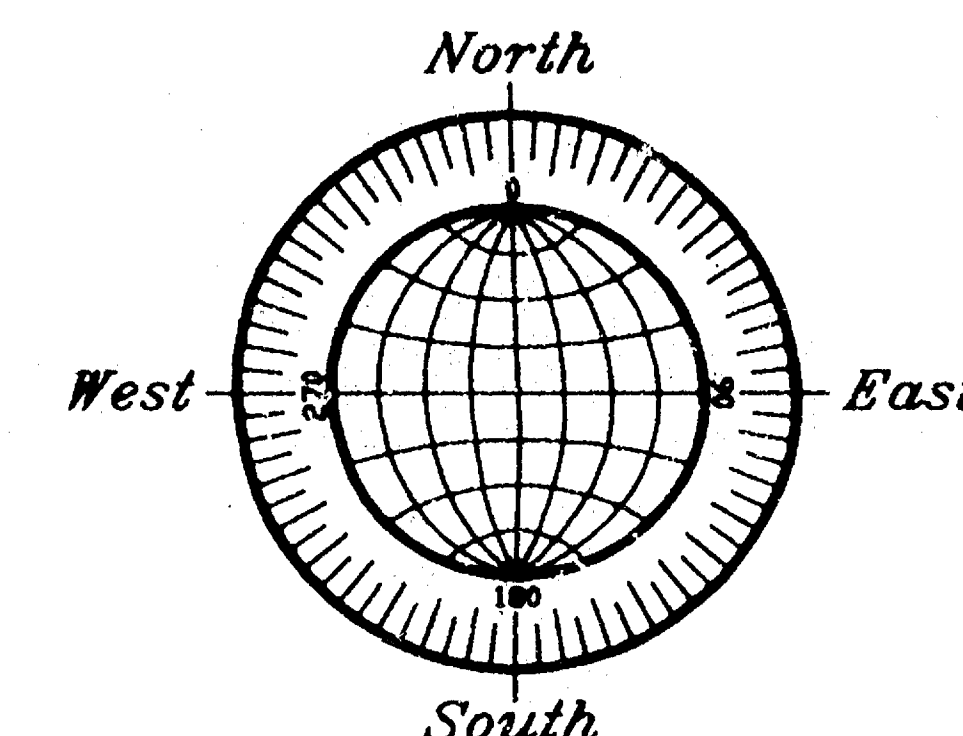

GRAPHIC SCALE

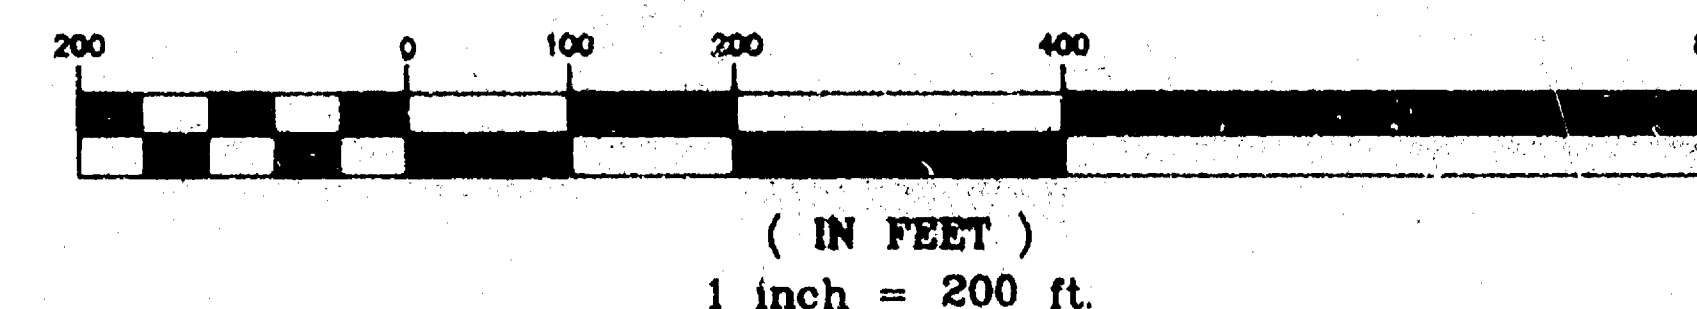


Surveyor's Certificate

I, Mark Reinsch, Wisconsin Registered Land Surveyor, certify that I have surveyed the above described property and that the above map is a correct representation thereof and shows the size and location of the property, its exterior boundaries, the locations and dimensions of all visible above ground structures thereon, boundary fences, apparent easements and roadways and visible encroachments, if any.

This survey is made for the exclusive use of the present owners of the property and also those who purchase, mortgage or guarantee title thereto, within one (1) year from the date hereof.

2-4-03
Date

MR
Mark Reinsch, Registered
Land Surveyor S-2597-008

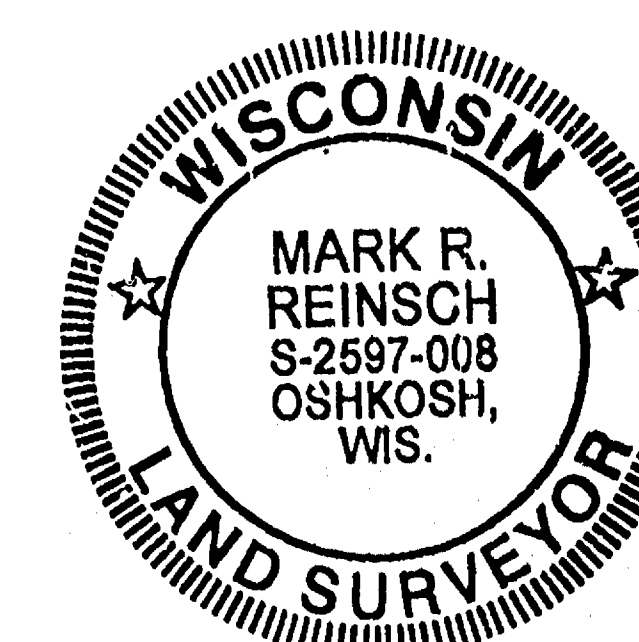

R. A. SMITH	Engineering driven by vision
& ASSOCIATES, INC.	
920-231-3119 fax 231-9872	
2850 UNIVERSAL STREET	
OSHKOSH, WI. 54904	Land Surveying
SURVEY DRAWING NO. 3933B	
SURVEY PROJECT NO. 7003933	
ENGINEERING PROJECT NO.	
DATE FEBRUARY 4, 2003	

~~NEKIMI~~ NEKIMI sec. 21-T17N-R16E