

LOCATED IN PART OF THE SE 1/4 OF THE SW 1/4
OF SEC. 34, T.18N., R.16E., CITY OF OSHKOSH,
WINNEBAGO COUNTY, WISCONSIN

STATE OF WISCONSIN) SS
WINNEBAGO COUNTY)

I, Ruth M Bradley, being the duly elected, qualified and acting treasurer of the County of Winnobago, do hereby certify that the records in my office show no unredeemed tax sales and no unpaid taxes or special assessments as of _____, 1907 affecting the lands included in the plat of

PIONEER CEMETERY.

Ruth H. Bradley, Treasurer

EAA Computer Associates

EAA (Country Association), an association duly organized and existing under and by virtue of the laws of the State of Wisconsin, as owner, does hereby certify that said association caused the land described on this plat to be surveyed, divided, mapped and dedicated as represented on this plat.

IN WITNESS WHEREOF, the said EAG Commercial Assurance
has caused these presents to be signed by Paul H. Hoffman, its
president, and countersigned by John J. Hoffman, its
secretary, at Oshkosh, Wisconsin on this 11th day of September
1957.

In the presence of:

Gregory Anderson
Long & Short
Countryside:
[Signature]
SECRETARY

EAA ~~Emergency~~ Association
ASSOCIATION NAME
Paul H. Tobregny
PRESIDENT

STATE OF WISCONSIN)
WINNEBAGO COUNTY) ss

Personally came before me this 11th day of September, 1987,
John J. Jackson, President, and John J. Jackson, Secretary of
the above named association to me known to be the persons who executed the
foregoing instrument, and to me known to be such President and Secretary of
said association, and acknowledged that they executed the foregoing instrument
as such officers as the deed of said association, by its authority.

William J. De Haven
Notary Public, Wisconsin

My commission expires County 1/12/88

Resolved, that the plot of PIONEER CEMETERY in the City of Oshkosh, _____, owner, is hereby approved by the common council of the City of Oshkosh.

Date _____ approved Floyd R. Chapin, Mayor

Date _____ signed Floyd R. Chapin, Mayor

I hereby certify that the foregoing is a copy of a resolution adopted by the common council of the City of Oshkosh.

Donna C. Serwas, City Clerk


Resolved, that the plat of PIONEER CEMETERY in the County of Winnebago, _____, owner, is hereby approved by the Winnebago County Board.

Date _____ approved Ralph R. Nielsen, Chairman

Date _____ signed Ralph R. Nielsen, Chairman

I, hereby certify that the foregoing is a copy of a resolution adopted by the Winnebago County Board.

Dorothy L. Propp, County Clerk

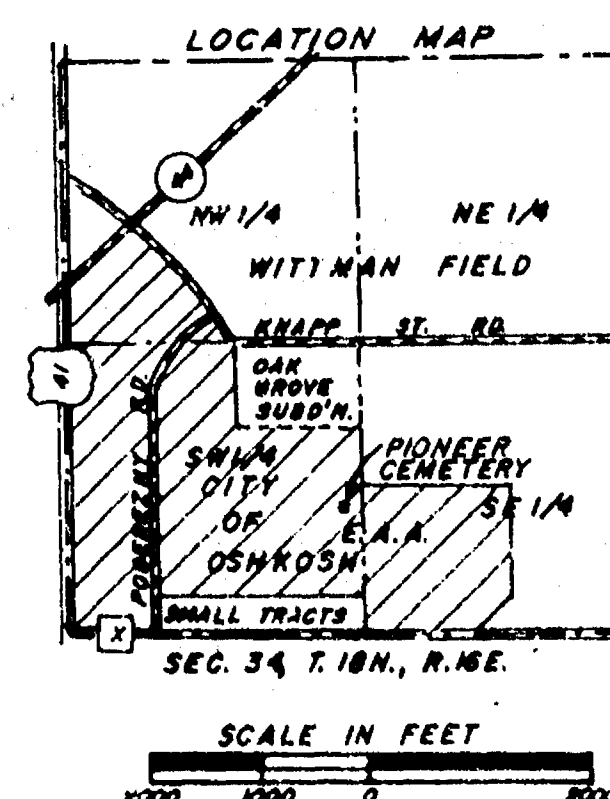

1. Robert H. Sayler, registered land surveyor, hereby certify:



That I have surveyed, divided and mapped the parcel of land located in part of the SE 1/4 of the SW 1/4 of Section 34, T.18 N., R.15 E. in the City of Oshkosh, Winnebago County, Wisconsin, described as follows: Beginning at an iron pipe that is 1136.90 ft., N. 0° 36' 00" E. and 148.00 ft., N. 88° 42' 19" W. of the South 1/4 corner of said Section 34. From that point running N. 88° 42' 19" W., 40.00 ft., thence M.00° 36' 00" E., 32.00 ft., thence S. 88° 42' 19" E., 40.00 ft., thence S. 0° 36' 00" W., 32.00 ft. to the said point of beginning. Subject to all restrictions and easements of record. Being a parcel of land of 1280.00 sq. ft. in area, more or less.

That I have made such survey, land division and map by the direction of Experimental Aircraft Association Cemetery Association, Board of Trustees as follows: Chairman, Paul Poberezny (Class 3), P.O. Box 2343, Oshkosh, WI, 54903; Secretary, Peter J. Chapman (Class 3), 6577 Woodview Rd., Winneconne, WI, 54986; James W. Barton (Class 1), 2906 Knapp St. Rd., Oshkosh, WI, 54901; Harry C. Zielstoft (Class 3), P.O. Box 2925, Oshkosh, WI, 54903; Richard J. Matt (Class 2), 2366 Wisconsin St., Oshkosh, WI, 54901; Gregory J. Anderson (Class 2), 1109 Bowen St., Oshkosh, WI., Jerome E. Strigel (Class 1), 764 Yorkshire Rd., Neenah, WI, 54956; that such map is a true and correct representation of the land surveyed, to the best of my knowledge and belief.

That I have fully complied with the provisions of Chapter 157, Sec. 157.07 of the Wisconsin Statutes in surveying, dividing and mapping the same.

Robert H. Saylor
Robert H. Saylor S-189
Wisconsin Registered Land Surveyor

Dated this 11 day of September, 1967
REVISED - NOVEMBER 20, 1967

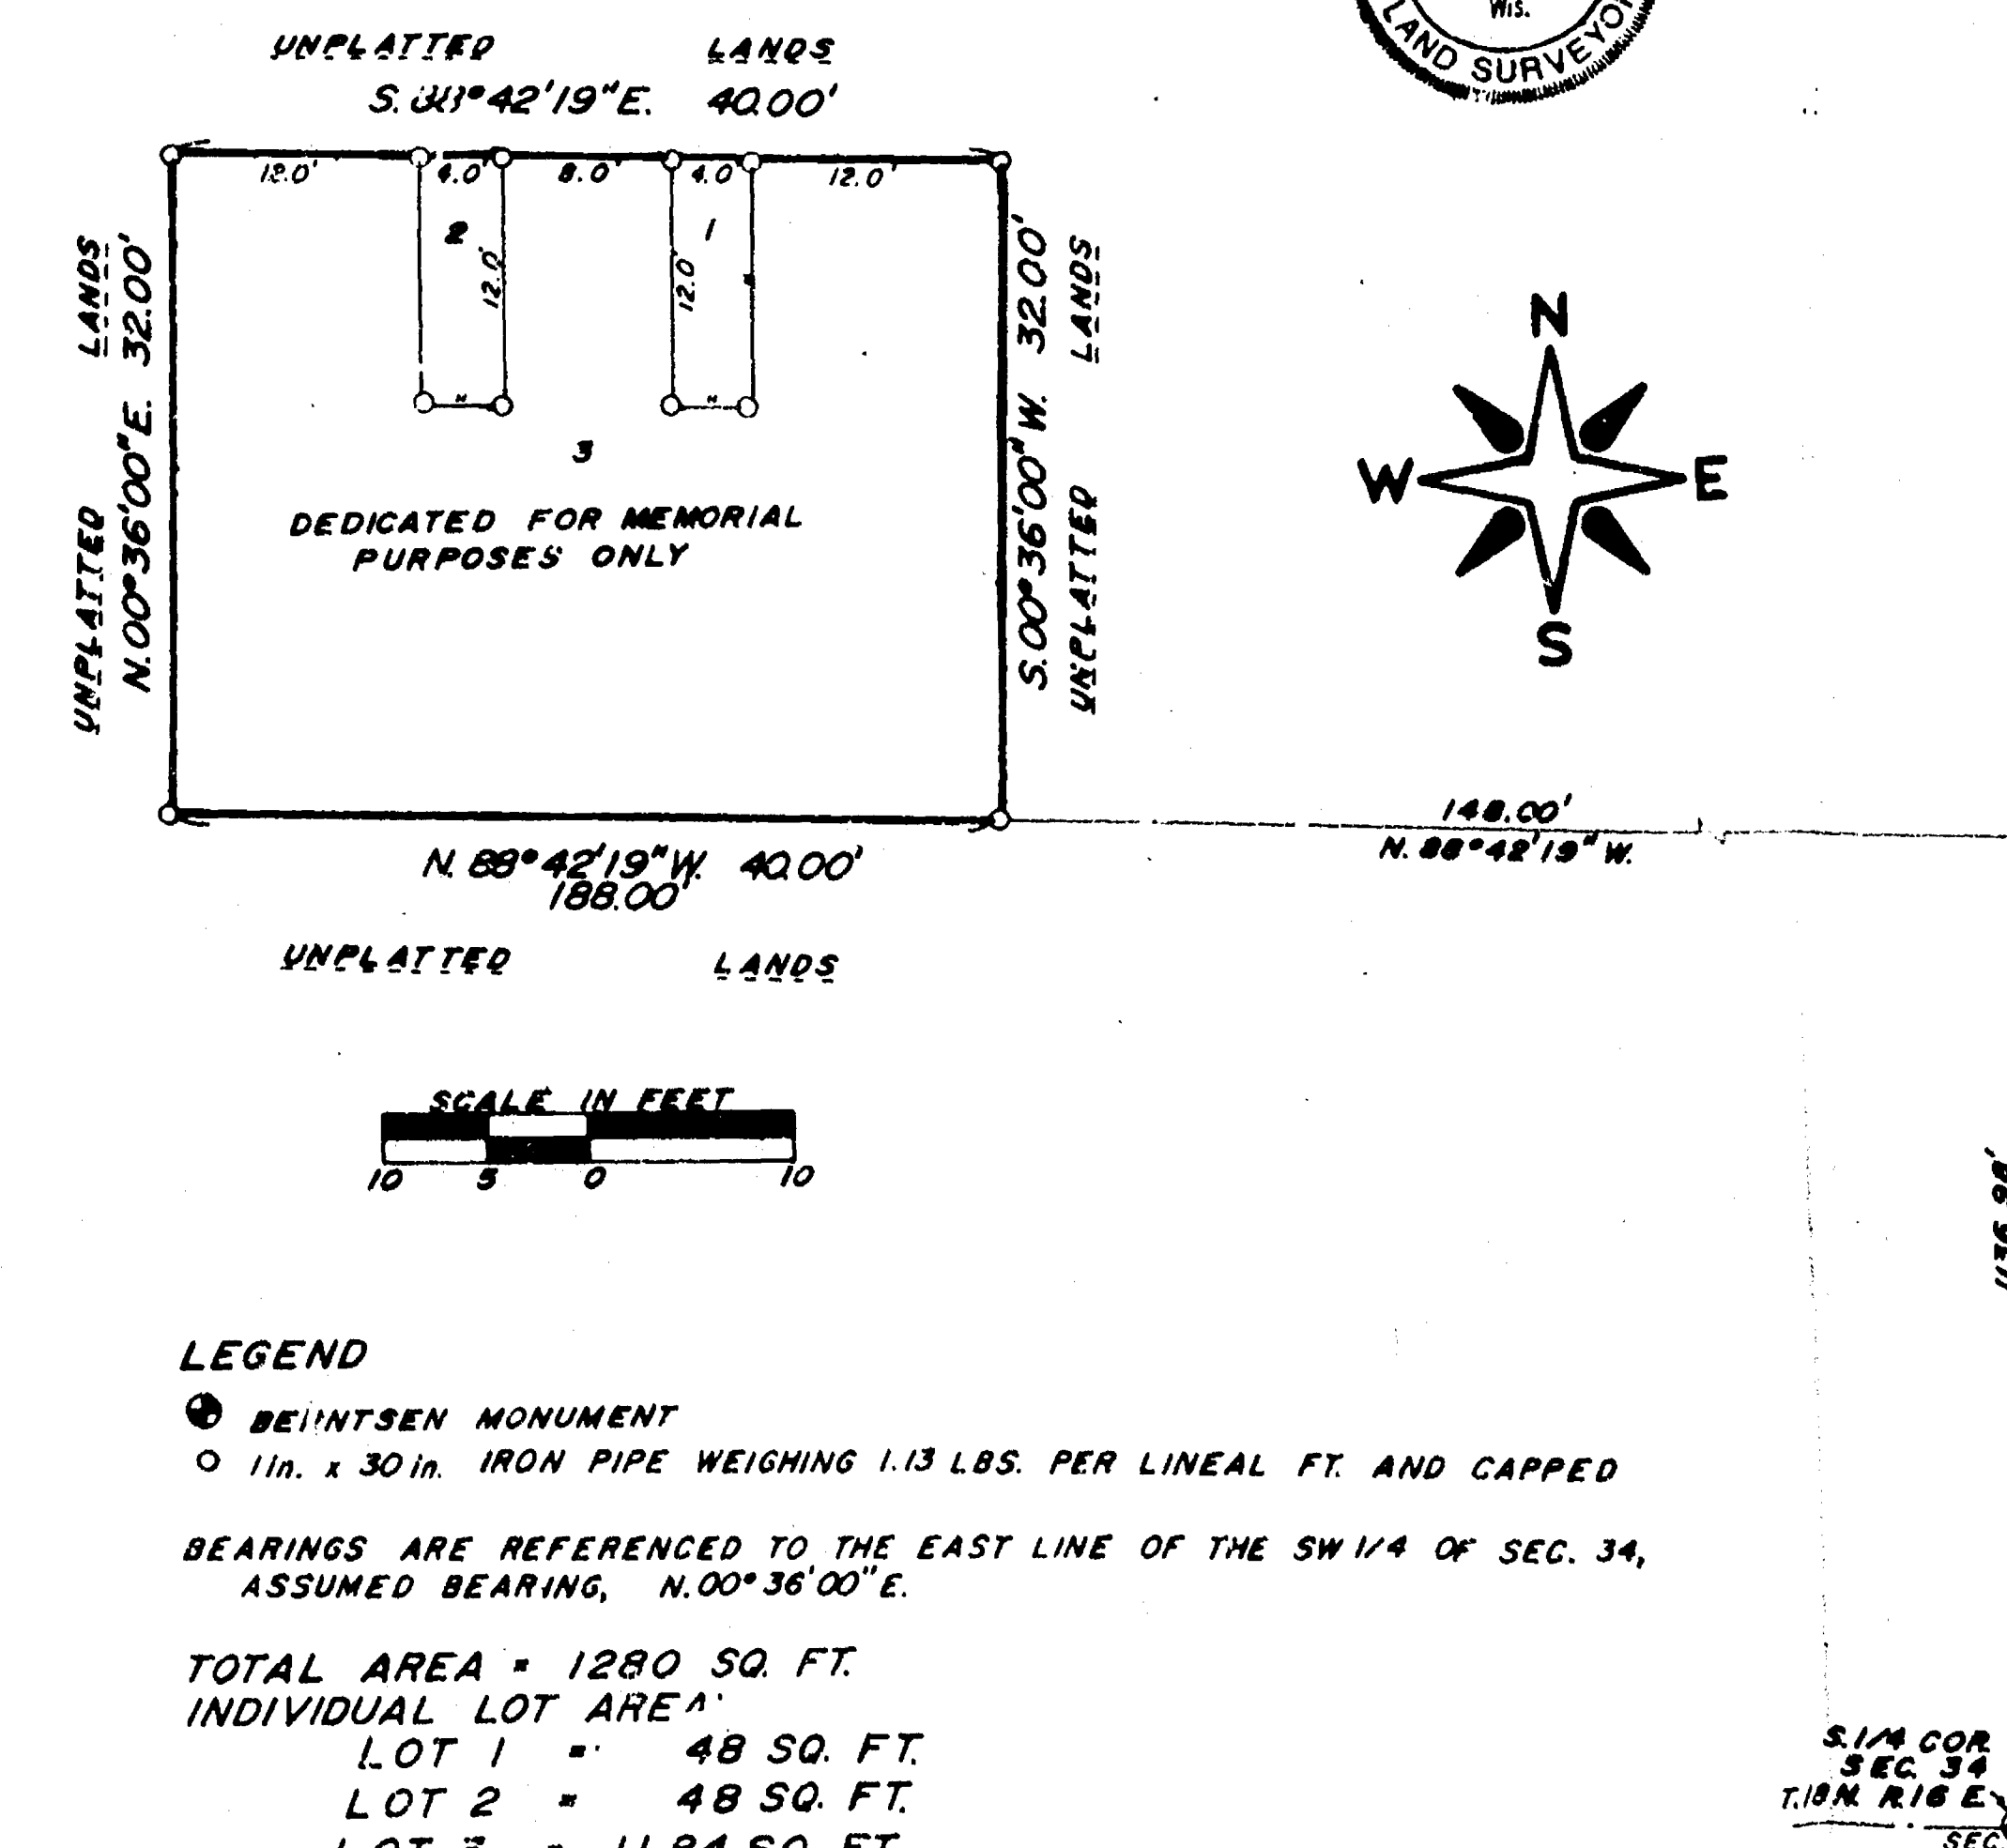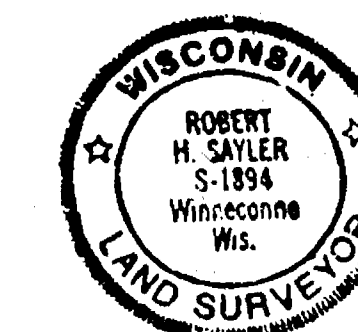

Subdiv. City of Ashbrook EAA Pioneer Cemetery Plat