


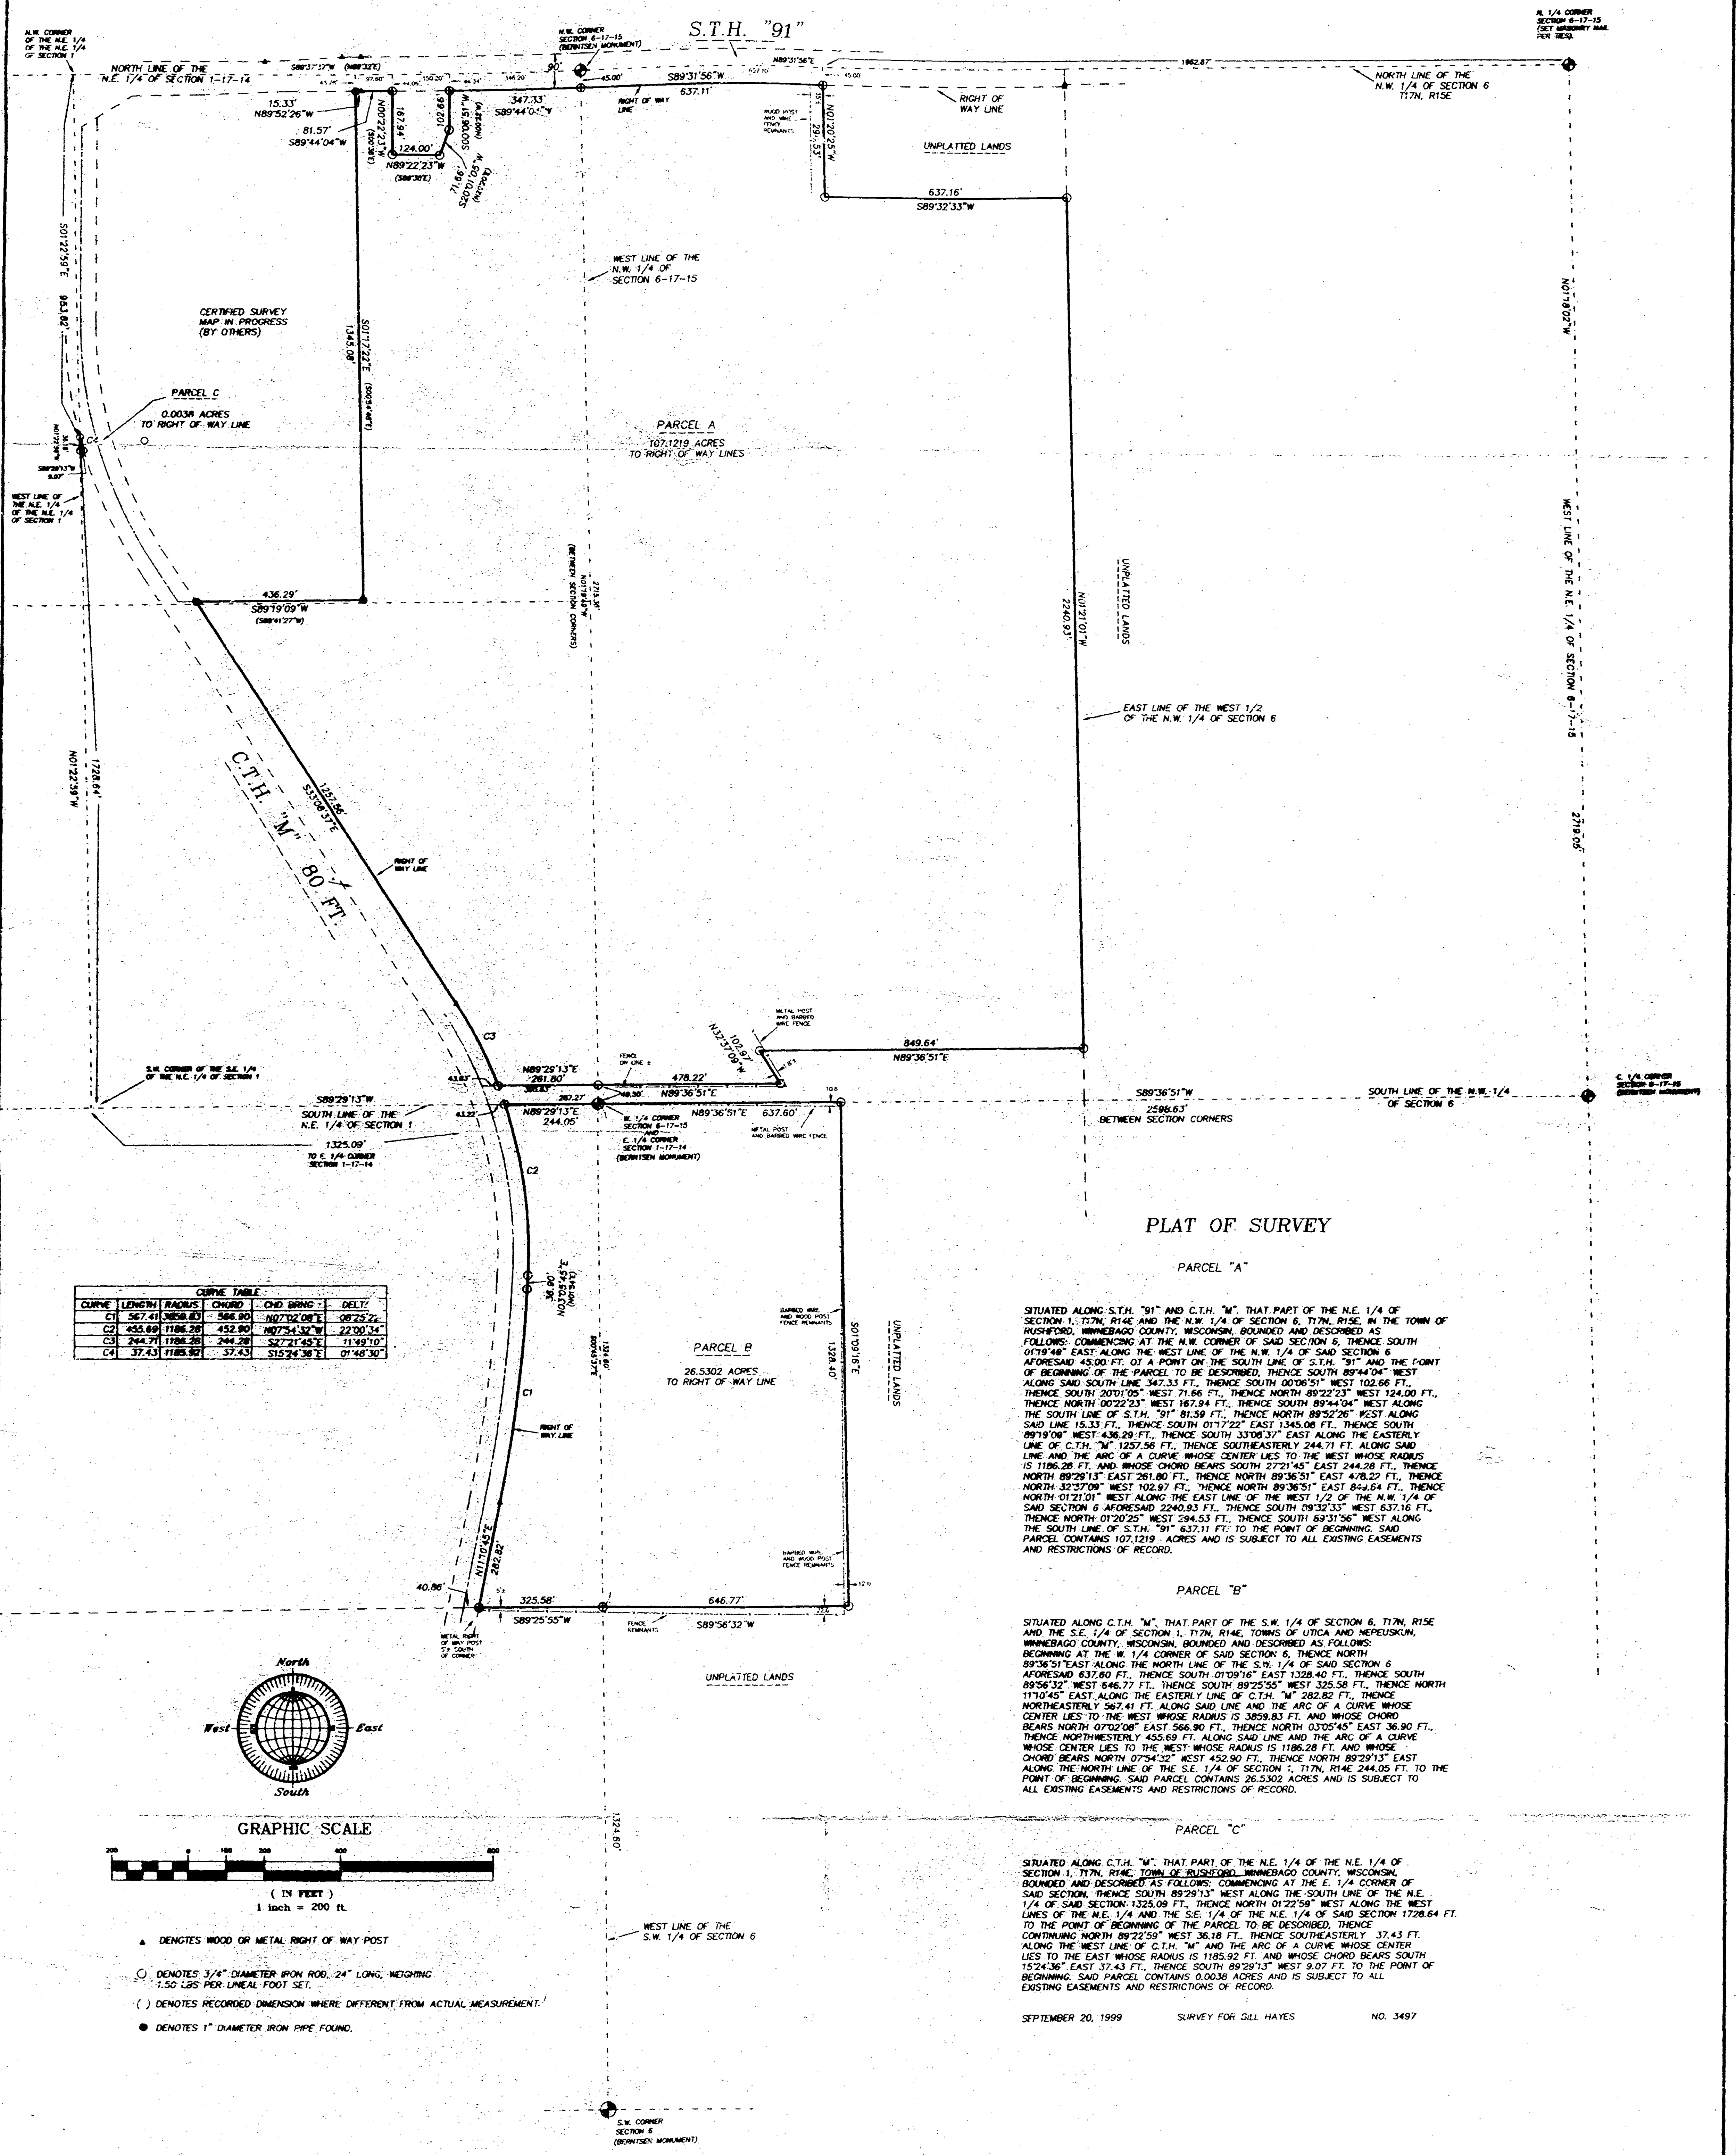


SITUATED ALONG S.T.H. "91" AND C.T.H. "M", THAT PART OF THE N.E. 1/4 OF SECTION 1, T17N, R14E, AND THE N.W. 1/4 OF SECTION 6, T17N, R14E, IN THE TOWN OF RUSHFORD, WINNEBAGO COUNTY, WISCONSIN, BOUNDED AND DESCRIBED AS FOLLOWS: COMMENCING AT THE N.W. CORNER OF SAID SECTION 6, THENCE SOUTH 01°19'48" EAST ALONG THE WEST LINE OF THE N.W. 1/4 OF SAID SECTION 6 AFORESAID 45.00 FT. TO A POINT ON THE SOUTH LINE OF S.T.H. "91" AND THE POINT OF BEGINNING OF THE PARCEL TO BE DESCRIBED, THENCE SOUTH 89°44'04" WEST ALONG SAID SOUTH LINE 347.33 FT., THENCE SOUTH 00°08'51" WEST 102.68 FT., THENCE SOUTH 20°10'05" WEST 71.66 FT., THENCE NORTH 89°22'23" WEST 124.00 FT., THENCE NORTH 00°22'23" WEST 167.94 FT., THENCE SOUTH 89°44'04" WEST ALONG THE SOUTH LINE OF S.T.H. "91" 81.59 FT., THENCE NORTH 89°52'26" WEST ALONG SAID LINE 15.33 FT., THENCE SOUTH 01°17'22" EAST 1345.08 FT., THENCE SOUTH 89°19'08" WEST 436.29 FT., THENCE SOUTH 33°08'37" EAST ALONG THE EASTERLY LINE OF C.T.H. "M" 1257.56 FT., THENCE SOUTHEASTERLY 244.71 FT. ALONG SAID LINE AND THE ARC OF A CURVE WHOSE CENTER LIES TO THE WEST WHOSE RADIUS IS 1186.20 FT. AND WHOSE CHORD BEARS SOUTH 27°21'45" EAST 244.28 FT., THENCE NORTH 89°29'13" EAST 261.80 FT., THENCE NORTH 89°36'51" EAST 478.22 FT., THENCE NORTH 32°57'08" WEST 102.97 FT., THENCE NORTH 89°36'51" EAST 844.84 FT., THENCE NORTH 01°21'01" WEST ALONG THE EAST LINE OF THE WEST 1/2 OF THE N.W. 1/4 OF SAID SECTION 6 AFORESAID 2240.83 FT., THENCE SOUTH 89°32'33" WEST 637.16 FT., THENCE NORTH 01°20'25" WEST 394.53 FT., THENCE SOUTH 89°31'56" WEST ALONG THE SOUTH LINE OF S.T.H. "91" 637.11 FT. TO THE POINT OF BEGINNING. SAID PARCEL CONTAINS 107.1219 ACRES AND IS SUBJECT TO ALL EXISTING EASEMENTS AND RESTRICTIONS OF RECORD.

SITUATED ALONG C.T.H. "M", THAT PART OF THE S.W. 1/4 OF SECTION 6, T17N, R14E, AND THE S.E. 1/4 OF SECTION 1, T17N, R14E, TOWNS OF UTICA AND NEPEUSKUN, WINNEBAGO COUNTY, WISCONSIN, BOUNDED AND DESCRIBED AS FOLLOWS: BEGINNING AT THE W. 1/4 CORNER OF SAID SECTION 6, THENCE NORTH 89°36'51" EAST ALONG THE NORTH LINE OF THE S.W. 1/4 OF SAID SECTION 6 AFORESAID 637.60 FT., THENCE SOUTH 01°09'16" EAST 1328.40 FT., THENCE SOUTH 89°56'32" WEST 646.77 FT., THENCE SOUTH 89°25'55" WEST 325.58 FT., THENCE SOUTH 11°10'45" EAST ALONG THE EASTERLY LINE OF C.T.H. "M" 282.82 FT., THENCE NORTHEASTERLY 567.41 FT. ALONG SAID LINE AND THE ARC OF A CURVE WHOSE CENTER LIES TO THE WEST WHOSE RADIUS IS 3658.83 FT. AND WHOSE CHORD BEARS NORTH 07°02'02" EAST 566.80 FT., THENCE NORTH 03°05'45" EAST 36.90 FT., THENCE NORTHEASTERLY 455.89 FT. ALONG SAID LINE AND THE ARC OF A CURVE WHOSE CENTER LIES TO THE WEST WHOSE RADIUS IS 1186.20 FT. AND WHOSE CHORD BEARS NORTH 07°54'32" WEST 452.80 FT., THENCE NORTH 89°22'13" EAST ALONG THE NORTH LINE OF THE S.E. 1/4 OF SECTION 1, T17N, R14E 244.05 FT. TO THE POINT OF BEGINNING. SAID PARCEL CONTAINS 26.5302 ACRES AND IS SUBJECT TO ALL EXISTING EASEMENTS AND RESTRICTIONS OF RECORD.

SITUATED ALONG C.T.H. "M", THAT PART OF THE N.E. 1/4 OF THE N.E. 1/4 OF SECTION 1, T17N, R14E, TOWN OF RUSHFORD, WINNEBAGO COUNTY, WISCONSIN, BOUNDED AND DESCRIBED AS FOLLOWS: COMMENCING AT THE E. 1/4 CORNER OF SAID SECTION, THENCE SOUTH 89°29'13" WEST ALONG THE SOUTH LINE OF THE N.E. 1/4 OF SAID SECTION 1325.09 FT., THENCE NORTH 01°22'59" WEST ALONG THE WEST LINES OF THE N.E. 1/4 AND THE S.E. 1/4 OF SAID SECTION 1728.64 FT. TO THE POINT OF BEGINNING OF THE PARCEL TO BE DESCRIBED, THENCE CONTINUING NORTH 89°22'59" WEST 36.18 FT., THENCE SOUTHEASTERLY 37.43 FT. ALONG THE WEST LINE OF C.T.H. "M" AND THE ARC OF A CURVE WHOSE CENTER LIES TO THE EAST WHOSE RADIUS IS 1186.20 FT. AND WHOSE CHORD BEARS SOUTH 15°24'36" EAST 37.43 FT., THENCE SOUTH 89°29'13" WEST 9.07 FT. TO THE POINT OF BEGINNING. SAID PARCEL CONTAINS 0.0038 ACRES AND IS SUBJECT TO ALL EXISTING EASEMENTS AND RESTRICTIONS OF RECORD.

SEPTEMBER 20, 1999 SURVEY FOR GILL HAYES NO. 3497

Surveyor's Certificate
I, Reinhard H. Roehlig, Wisconsin Registered Land Surveyor, certify that I have surveyed the above described property and that the above map is a correct representation thereof and shows the size and location of the property, its exterior boundaries, the locations and dimensions of all visible structures thereon, boundary fences, apparent easements and roadways and visible encroachments, if any.
This survey is made for the exclusive use of the present owners of the property and also those who purchase, mortgage or otherwise title thereto, within one (1) year from the date hereof.
Date 9-20-99
Reinhard H. Roehlig
Land Surveyor S24368

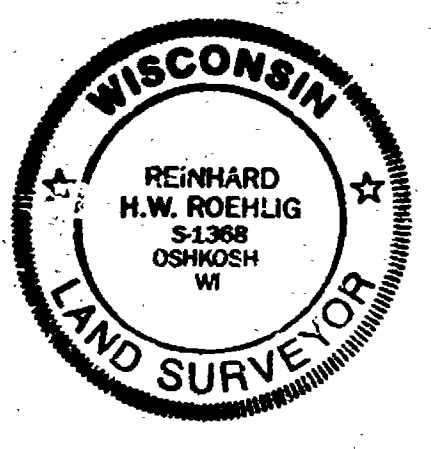

ADD FENCES 11/14/99
SEPTEMBER 20, 1999
ROEHLIG
LAND SURVEYING
&
CONSULTING LTD.
4041 State Road 91 • Oshkosh WI • 54904
(920) 233-2884

Sec I E 17N 14E