



CLIENT: JANET KECK
R. 1 JOB RD.
PICKETT, WI.

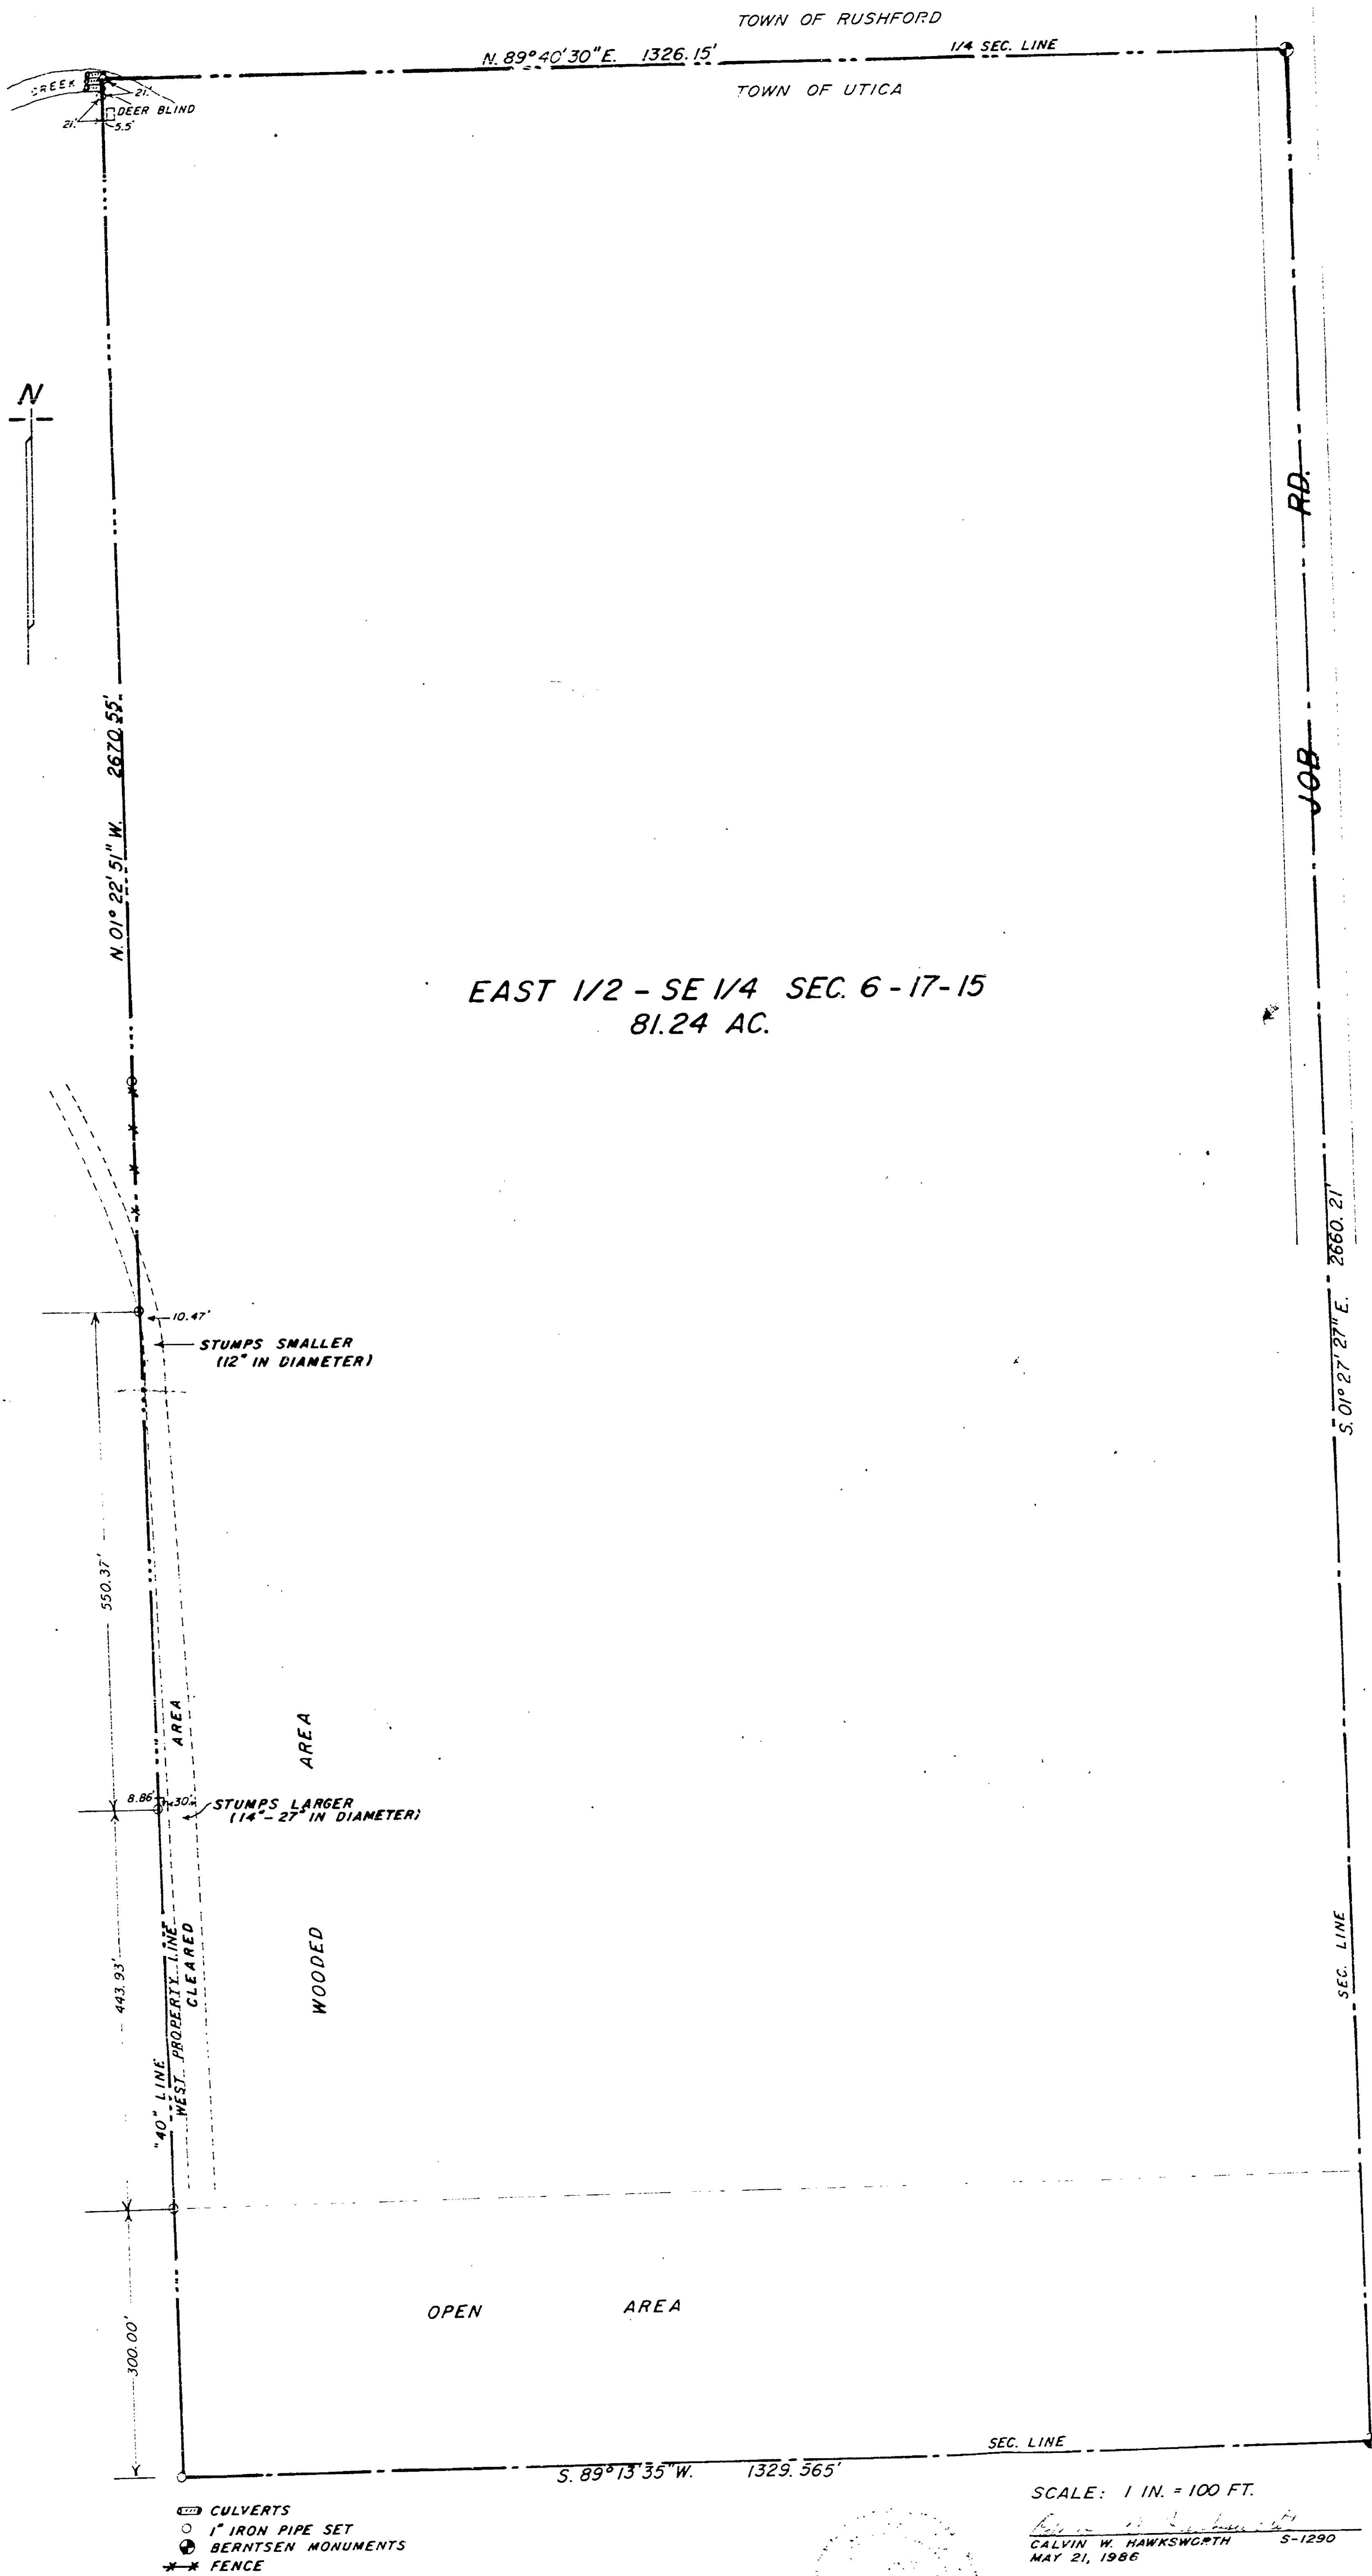

N. 1/4 CORNER
SECTION 6-17-15
(SET BENCHMARK NAD
PER 1853)

C.T.H. "X"

N.E. CORNER
SECTION 6-17-15
(BENTSEN MONUMENT)

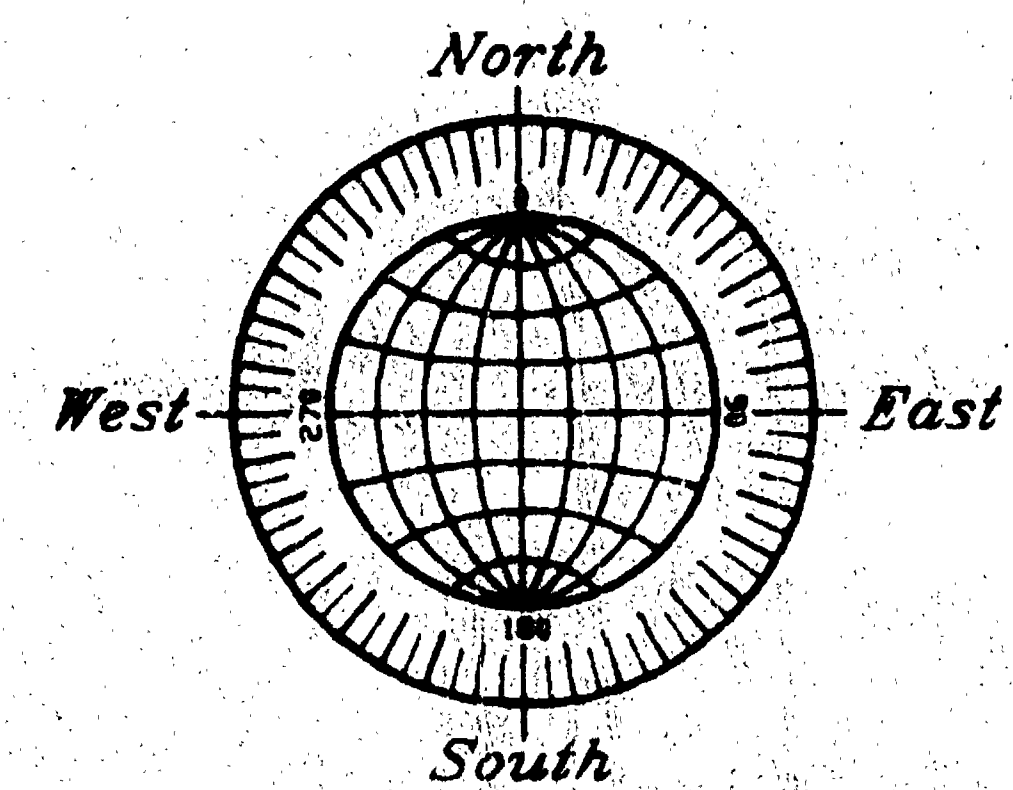

ERWIN H. OLESON AND JOAN G. OLESON PROPERTY.

JOB ROAD (GRAVEL SURFACE)

BOUNDARY LINE SURVEY FOR ROBERT A. CHELLOW AND MARIE A. WAGNER OF THE WESTERLY AND SOUTHERLY BOUNDARY LINES OF THE ERWIN H. OLESON AND JOAN G. OLESON PARCEL LOCATED IN THE N.E. 1/4 OF SECTION 6, T17N, R15E, IN THE TOWN OF RUSHFORD, WINNEBAGO COUNTY, WISCONSIN.

○ DENOTES 3/4 INCH DIAMETER IRON ROD 24 INCHES LONG SET, WEIGHING NOT LESS THAN 1.50 LBS PER LINEAL FOOT.

ALL DISTANCES ARE MEASURED TO THE NEAREST HUNDREDTH OF A FOOT.



SEPTEMBER 13, 1995

ROEHLIG

LAND SURVEYING
&
CONSULTING LTD.

417 North Sawyer Street • Oshkosh WI • 54901
(414) 233-2884

SEC 6 T17N R15E

NO. 2764