


LOCATED IN PART OF THE SW1/4 OF THE SE1/4 AND PART OF THE SE1/4 OF THE SW1/4
ALL IN SEC. 10, T.17N., R.15E., IN THE TOWN OF UTICA, WINNEBAGO COUNTY, WISCONSIN


CLIENT: JAY NERENHAUSEN
2336 WISCONSIN
OSHKOSH, WI

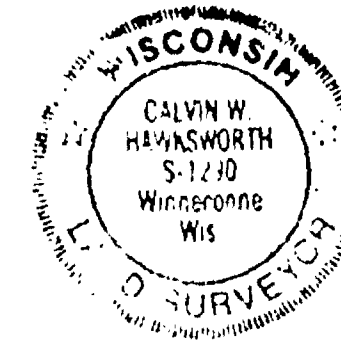


SCALE: 1" = 100'
100 50 0 100 200 300


Calvin W. Hawksworth
CALVIN W. HAWKSWORTH
WISCONSIN REGISTERED LAND SURVEYOR
JULY 17, 1967

AREA: 29.151 AC.
28.778 AC. TO R.O.W.

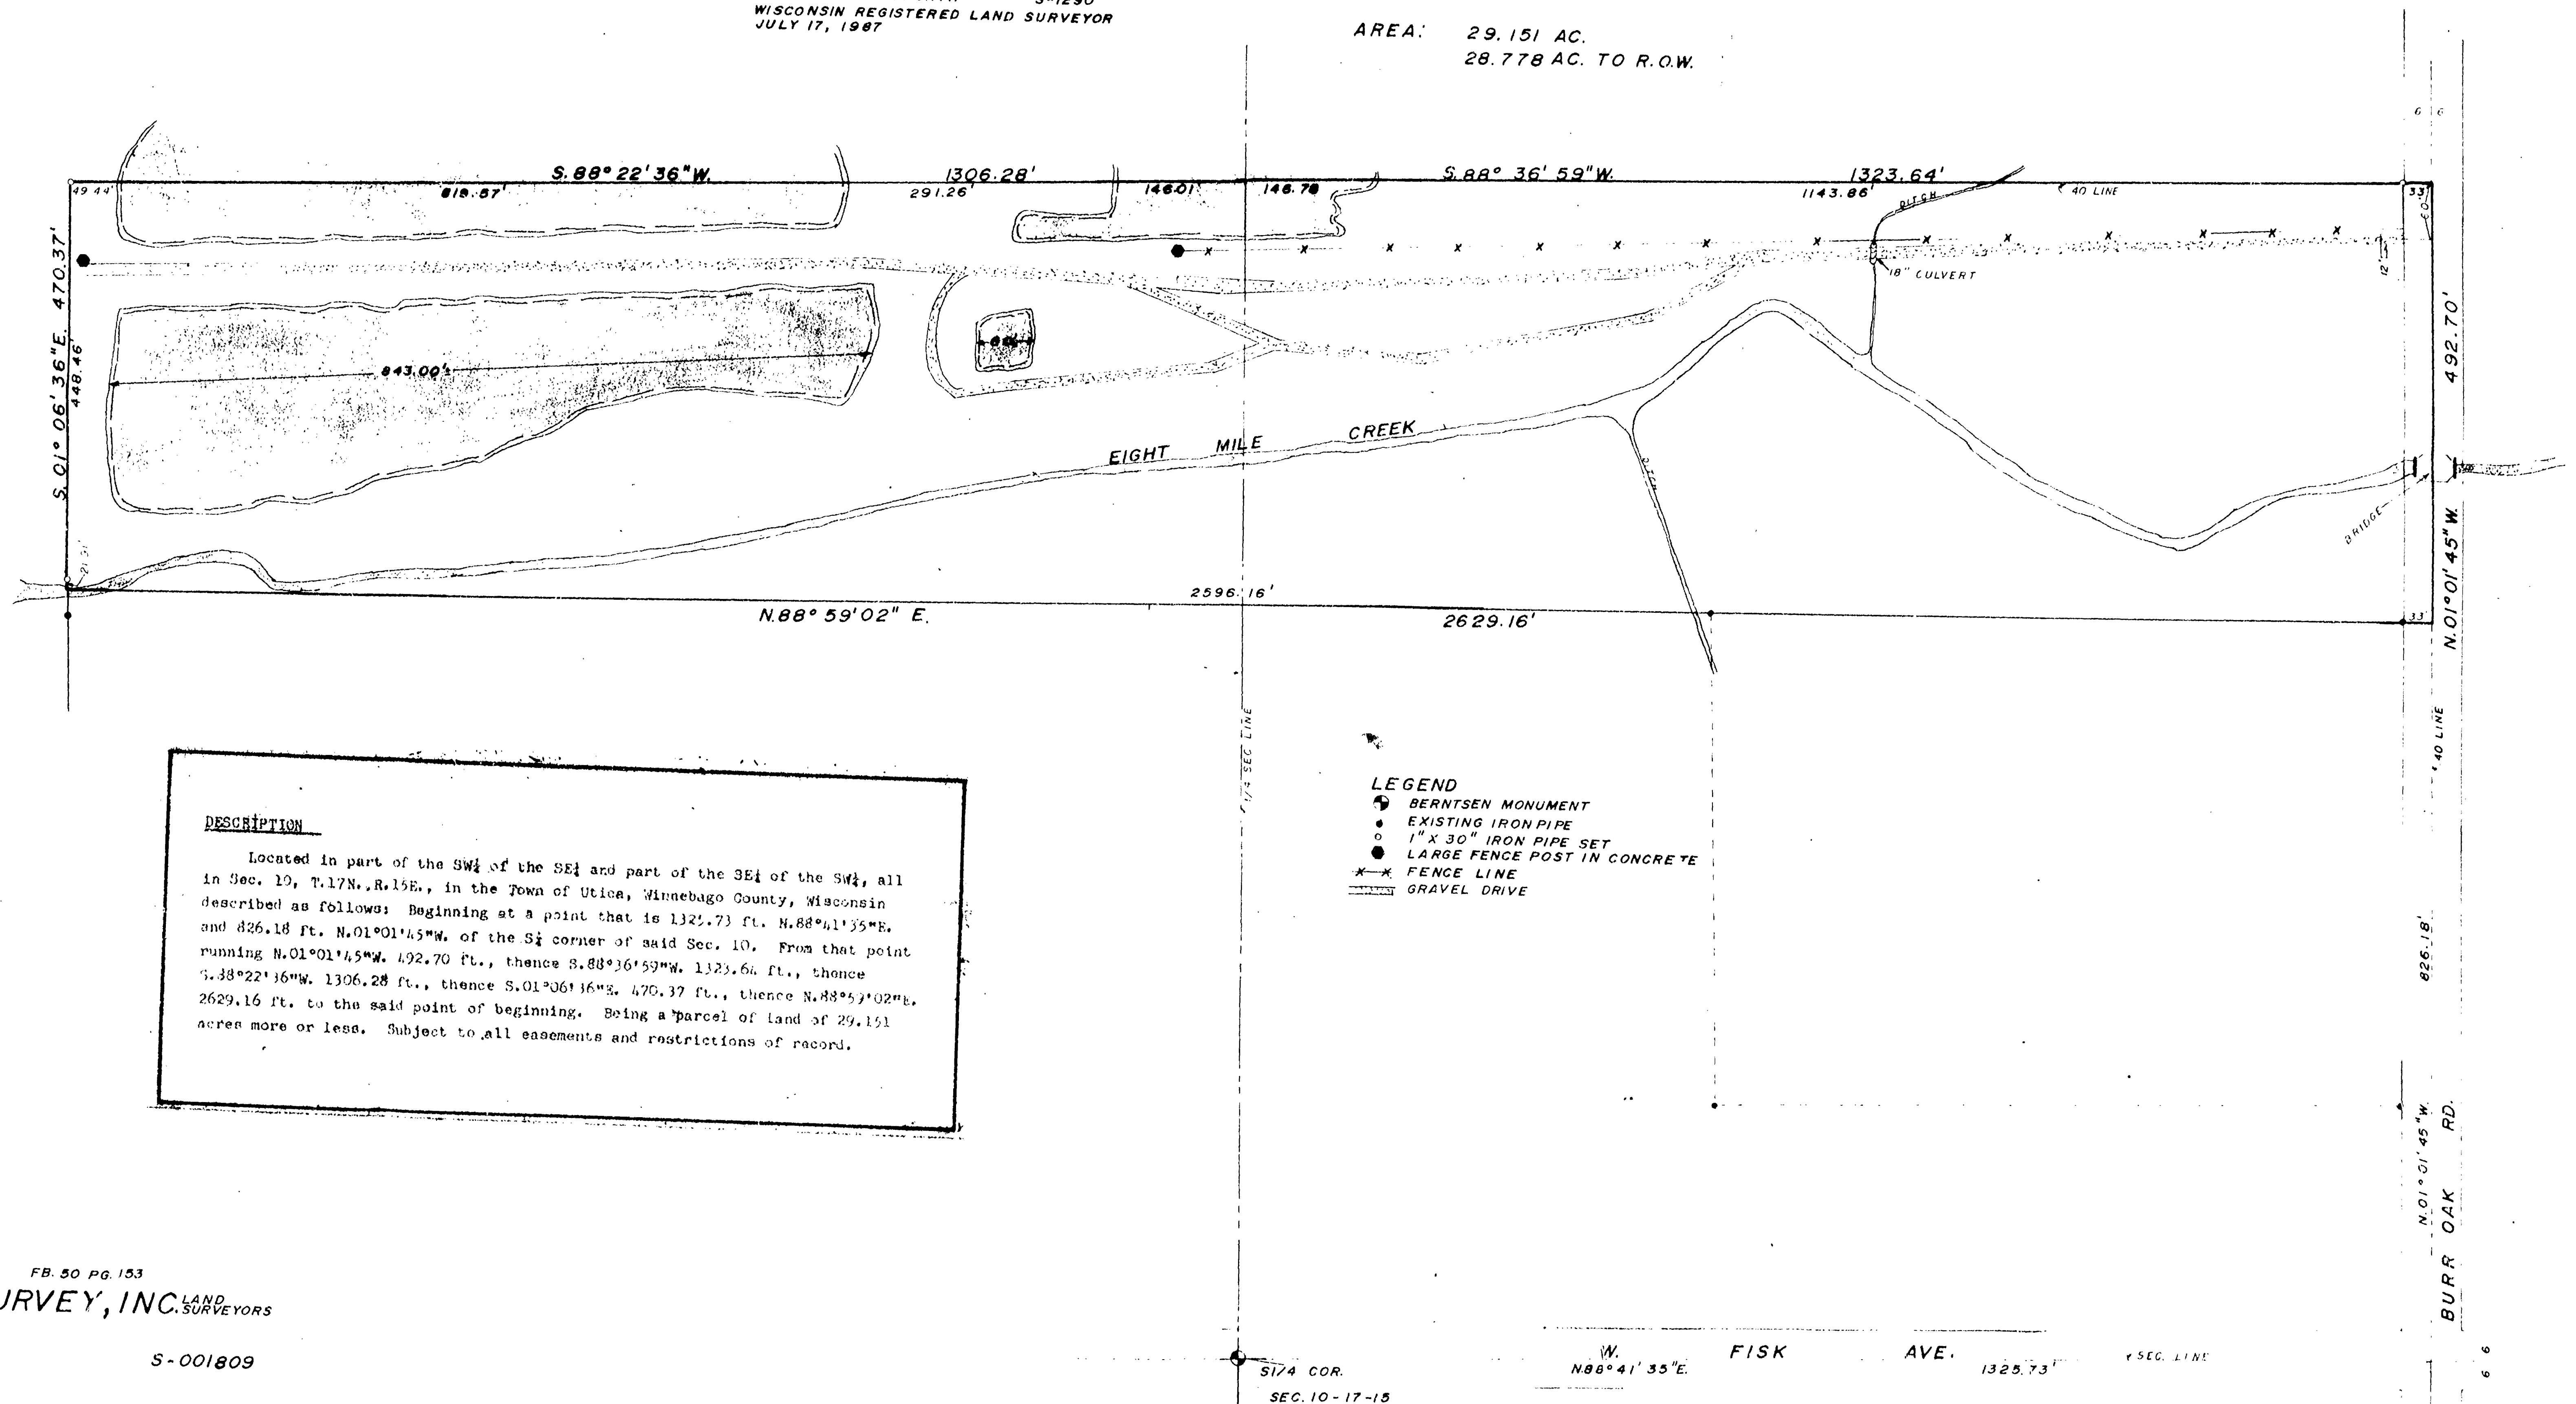

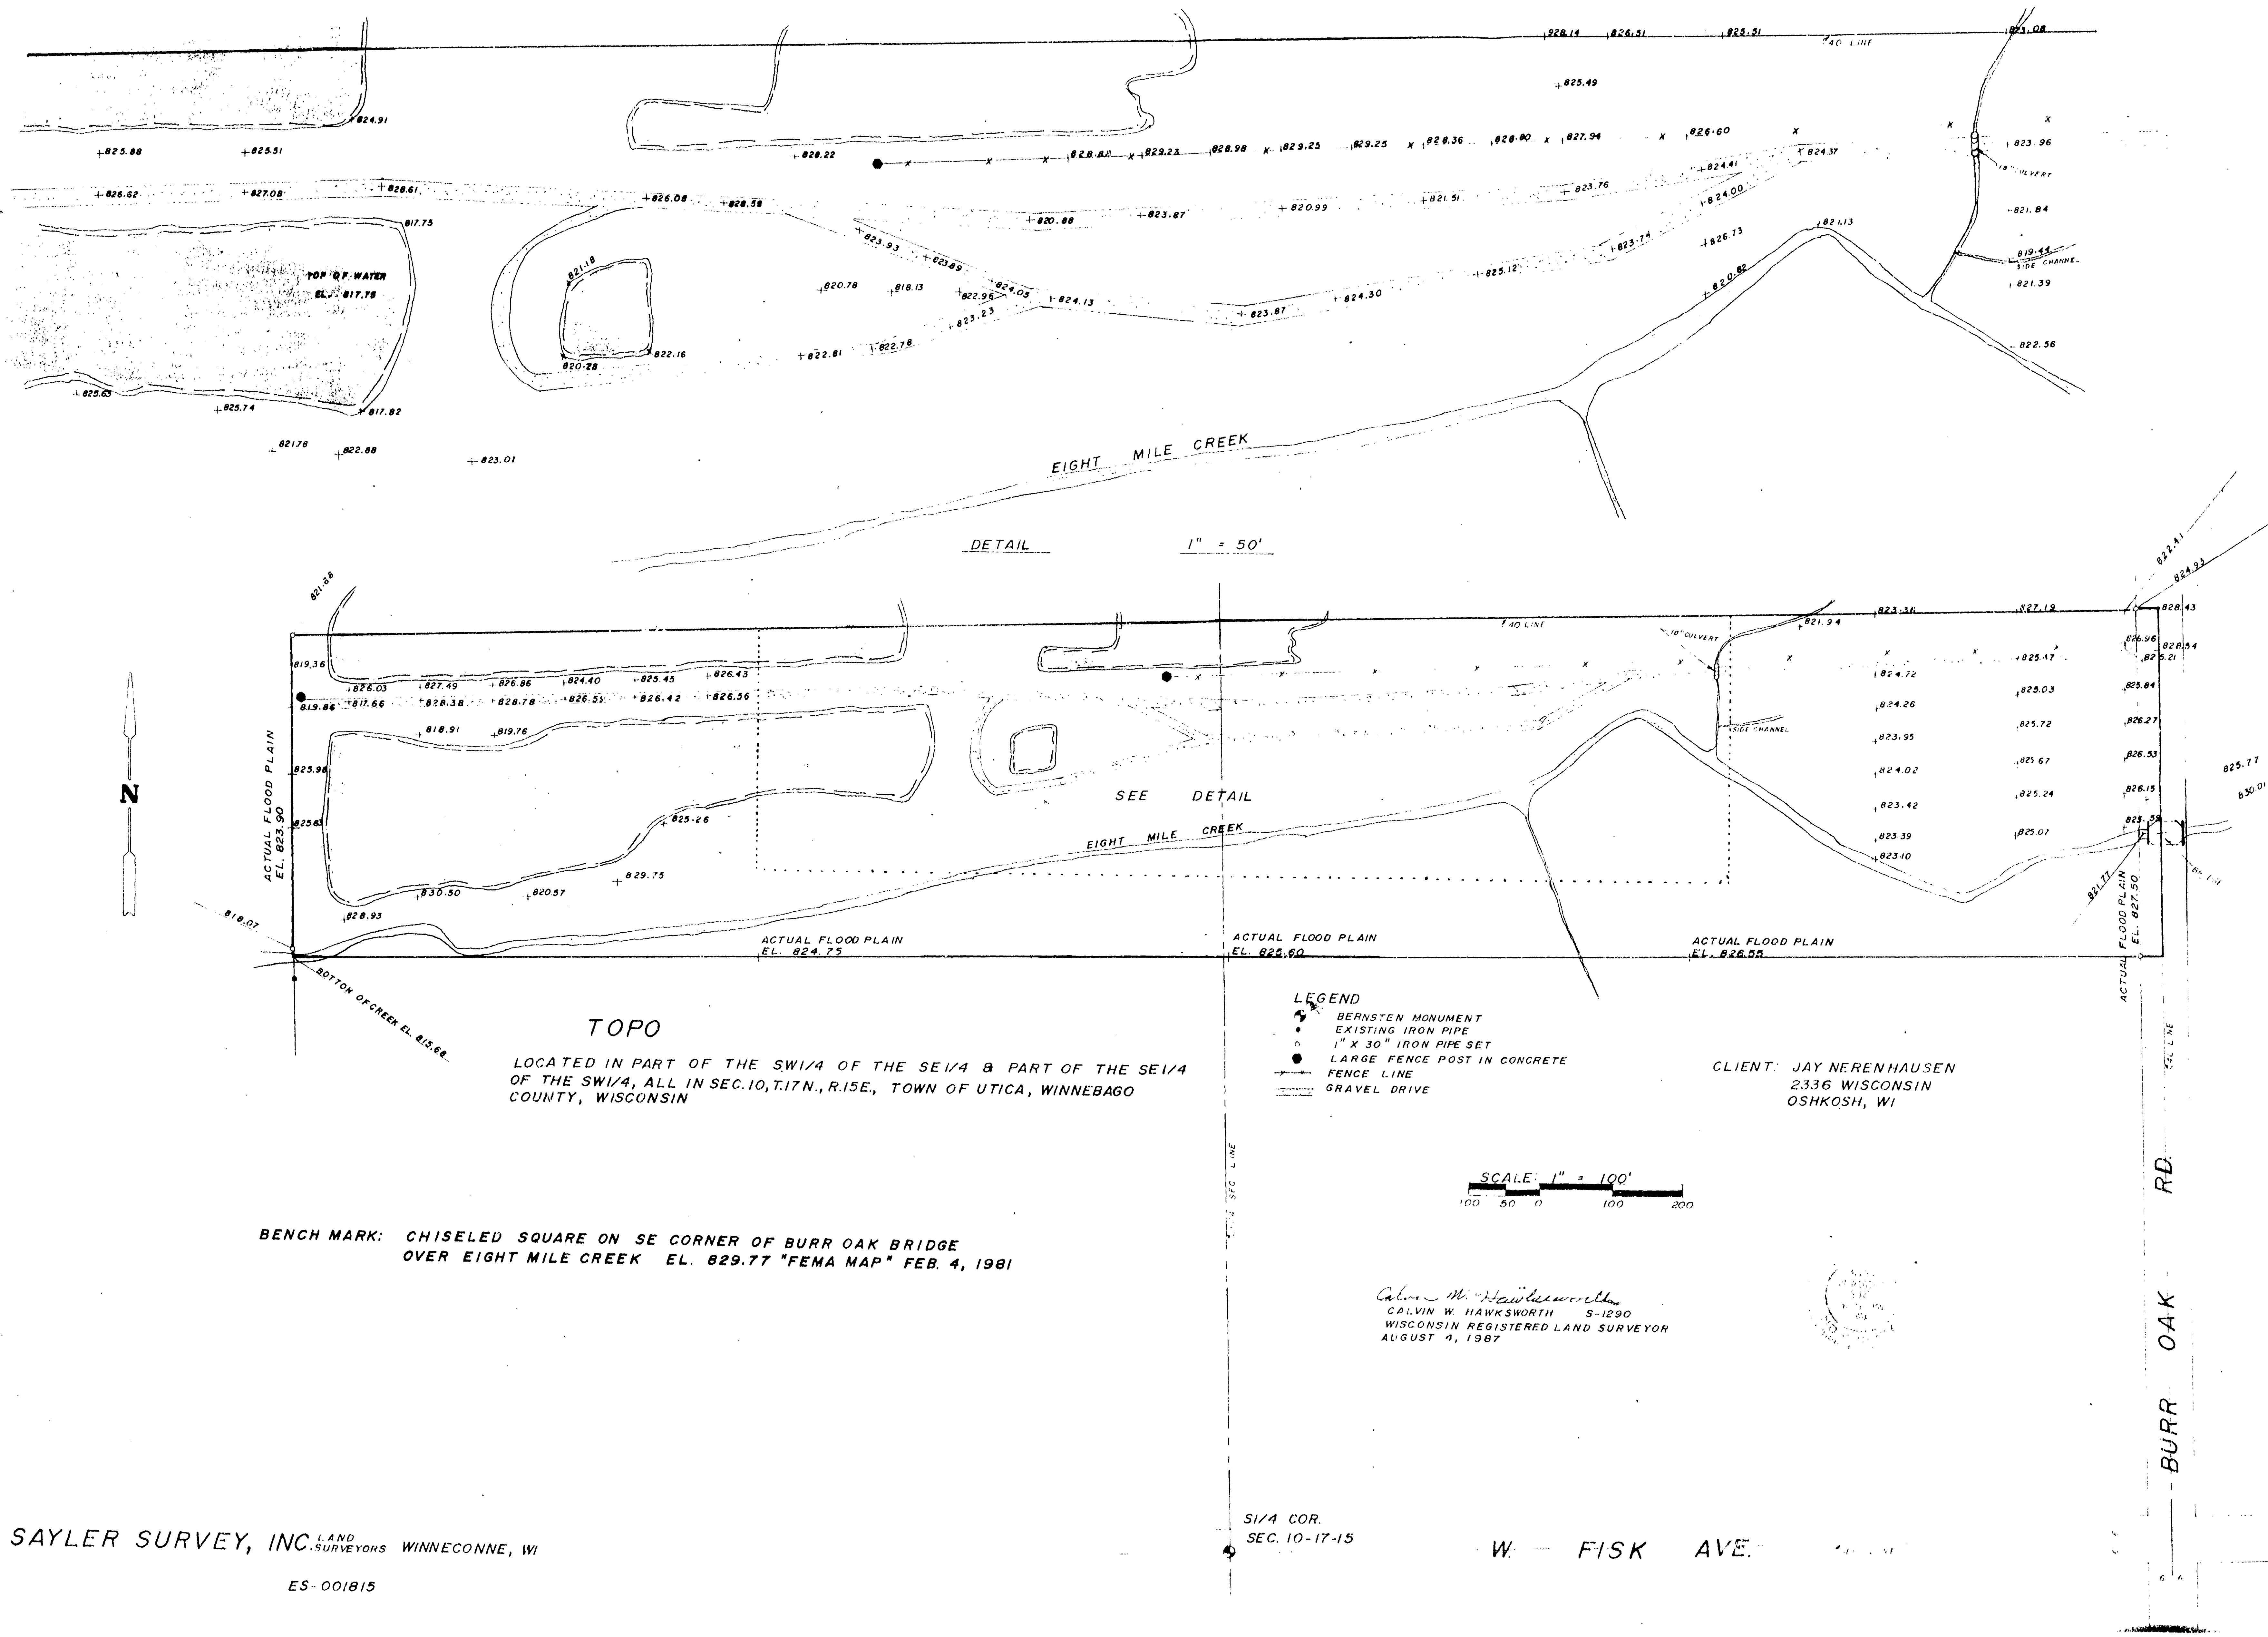


CLIENT: JAY NERENHAUSEN
2336 WISCONSIN
OSHKOSH, WI

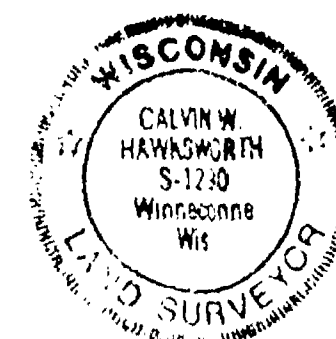

SCALE: 1" = 100'

Calvin W. Hawksworth
CALVIN W. HAWKSORTH S-1290
WISCONSIN REGISTERED LAND SURVEYOR
JULY 17, 1907

AREA: 29.151 AC.
28.778 AC. TO R.O.W.

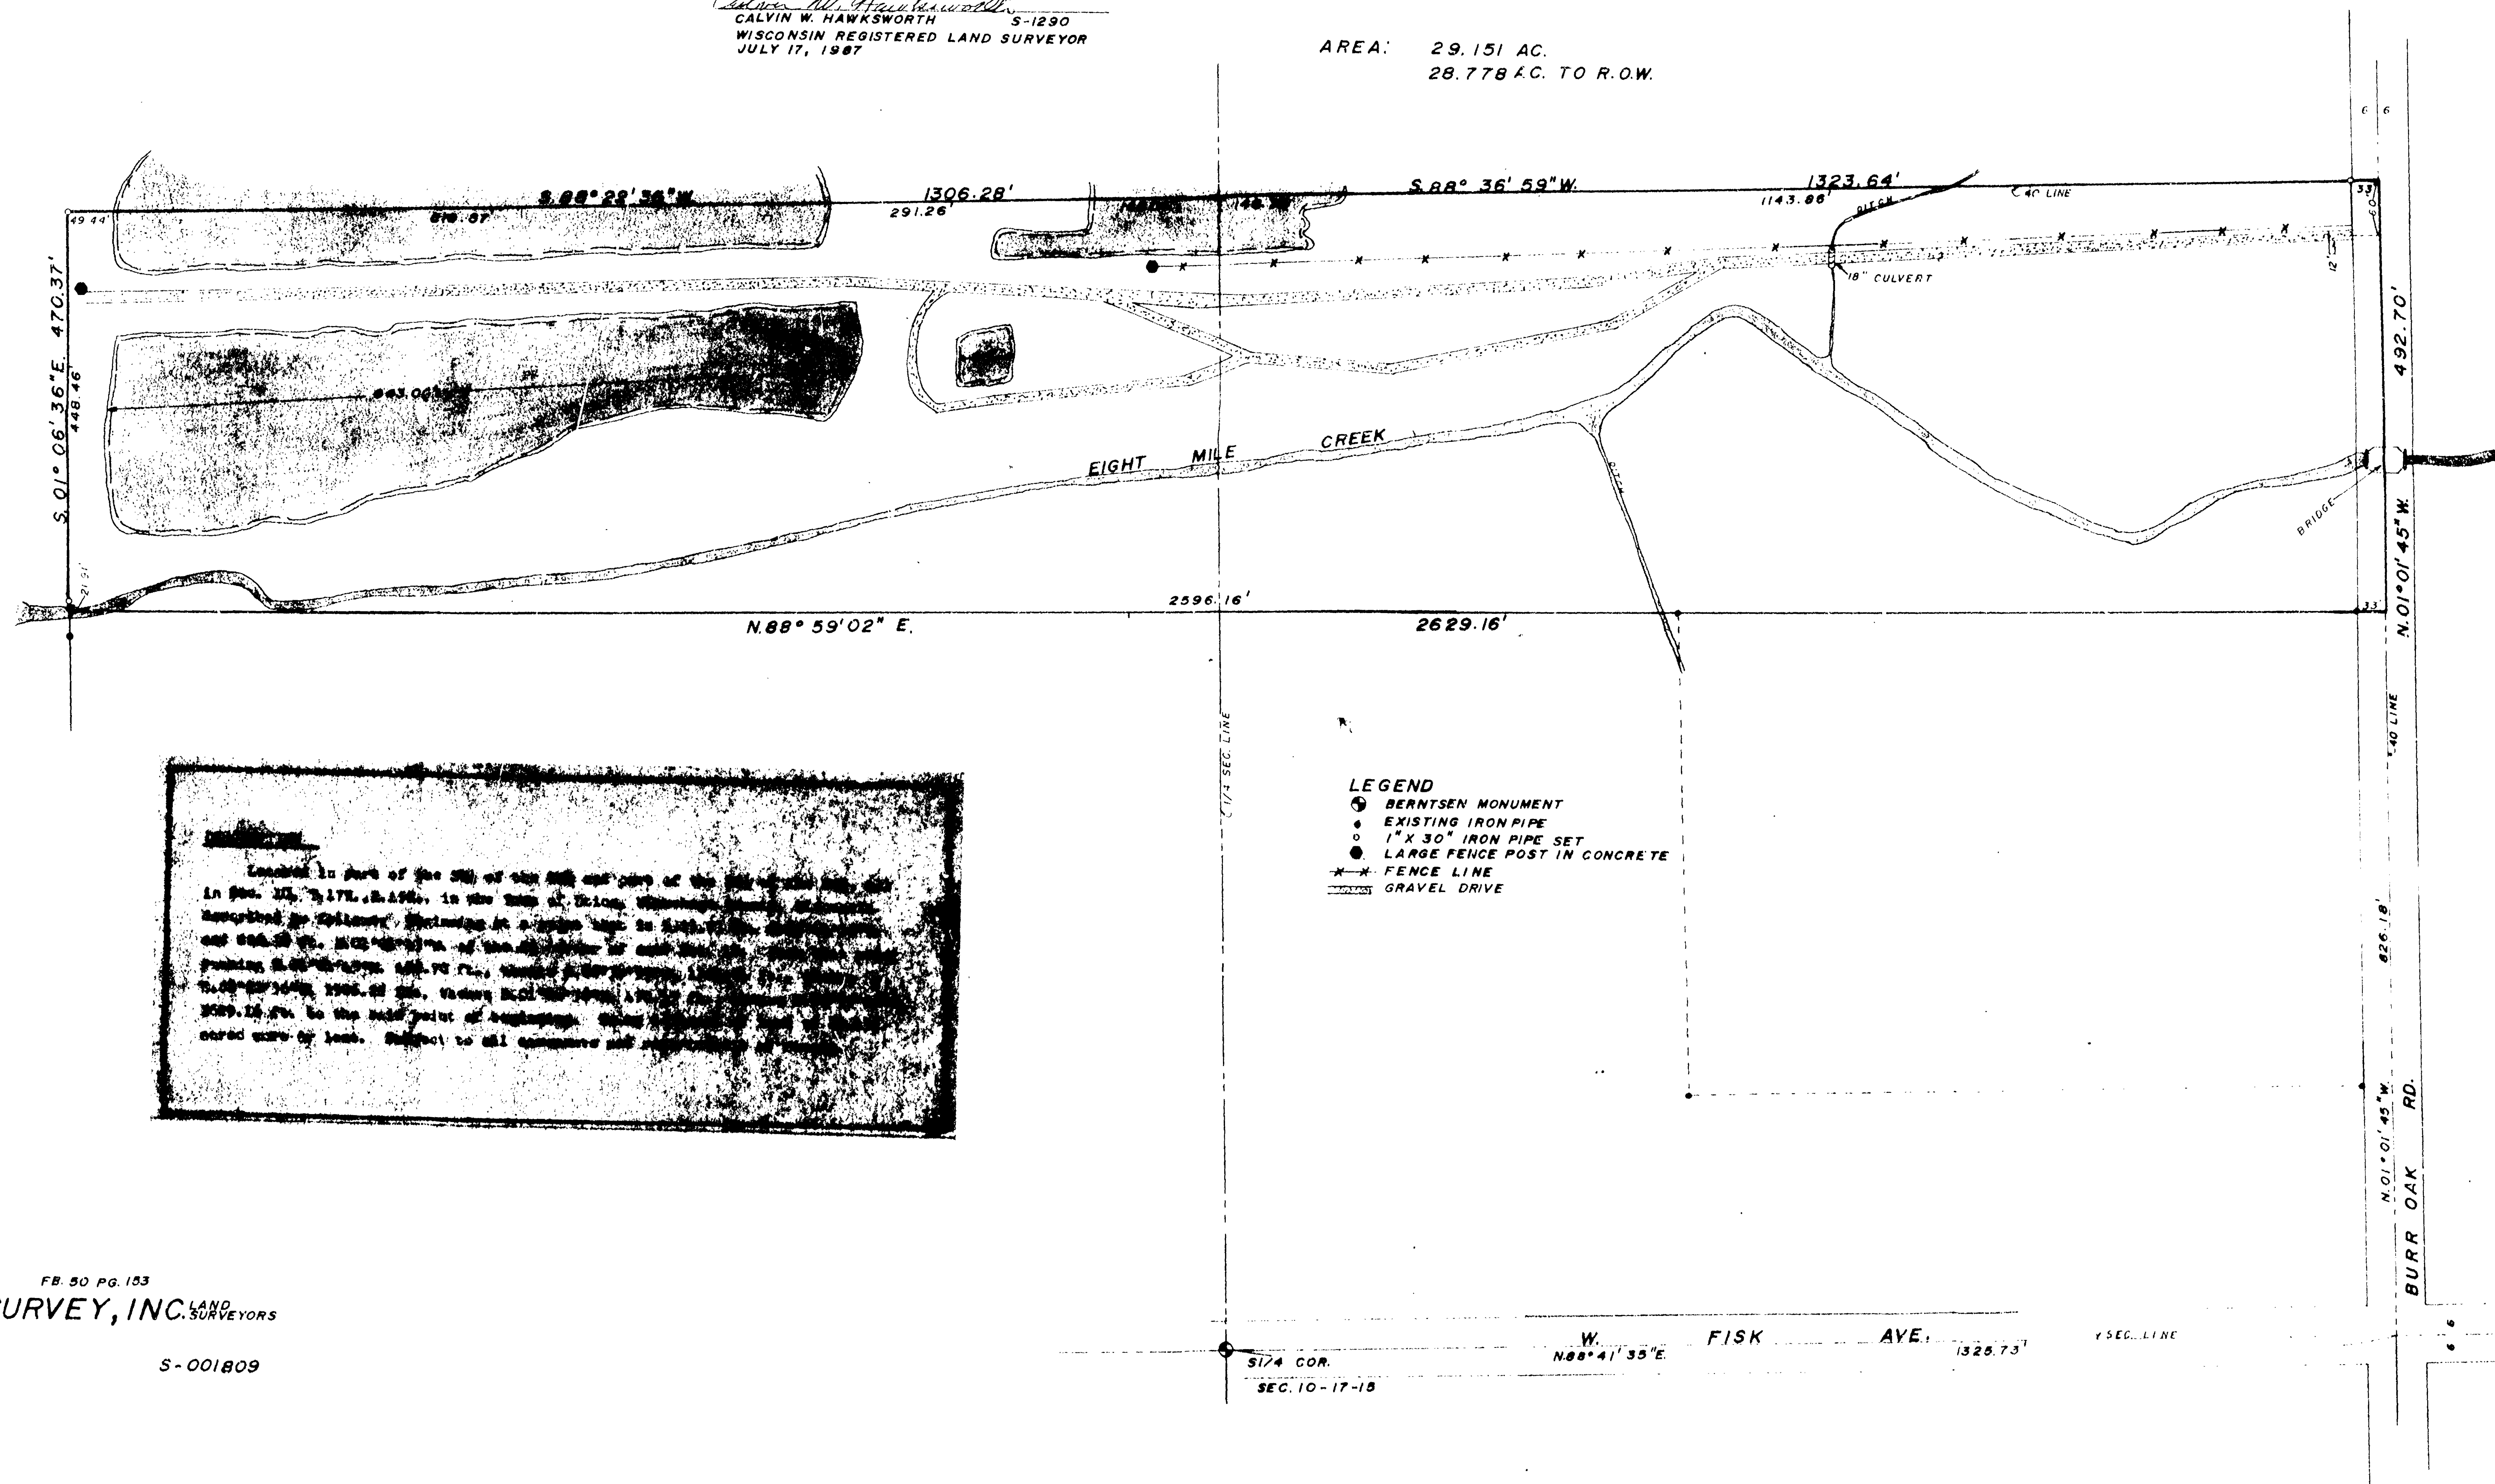


FB. 50 PG. 153

SAYLER SURVEY, INC. LAND SURVEYORS

S-001809

PART OF THE SW 1/4 OF THE SE 1/4 AND PART OF THE SE 1/4 OF THE SW 1/4,
ALL IN SEC. 10, T. 17N., R. 15E., TOWN OF UTICA, WINNEBAGO COUNTY, WI.

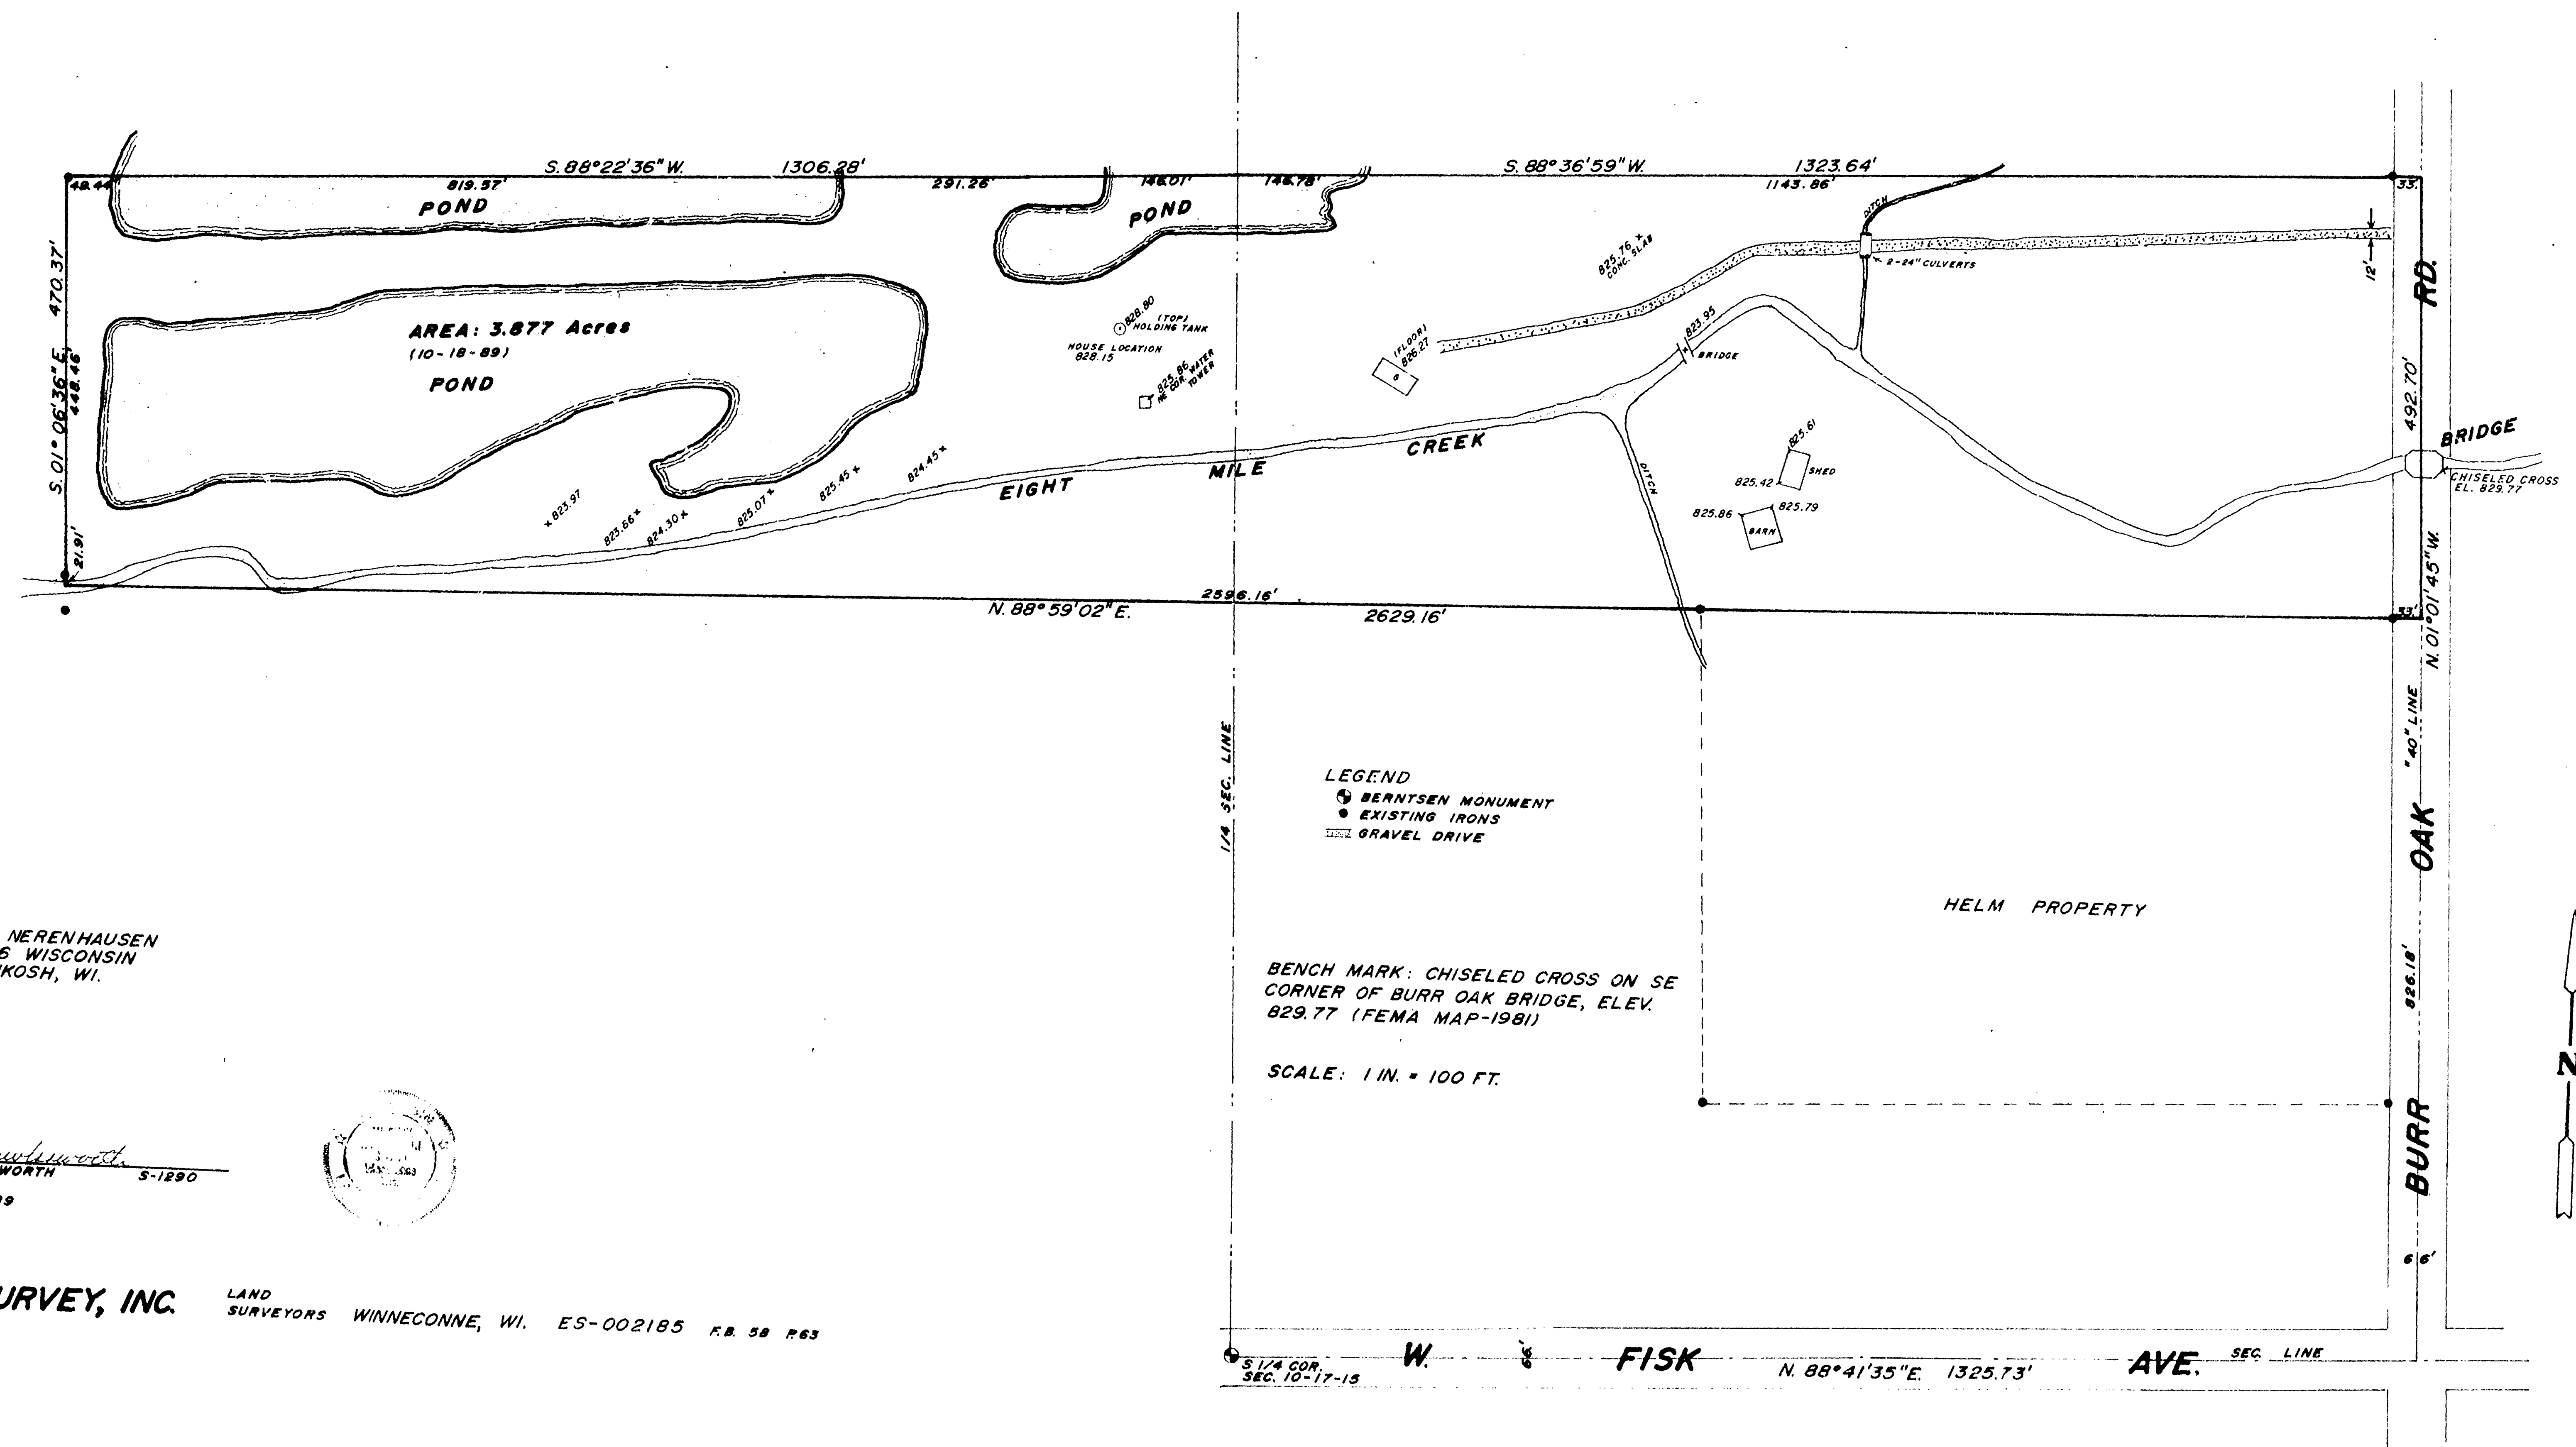

CLIENT: JAY NERENHAUSEN
2336 WISCONSIN
OSHKOSH, WI.

Calvin W. Hawksworth
CALVIN W. HAWKSWORTH S-1290
W.R.L.S.
NOVEMBER 30, 1989

SAYLER SURVEY, INC.

LAND SURVEYORS WINNECONNE, WI. ES-002185 F.B. 58 P.63