


**PART OF THE SW 1/4 OF THE SE 1/4 AND PART OF THE SE 1/4 OF THE SW 1/4,
ALL IN SEC. 10, T.17N, R.15E., TOWN OF UTICA, WINNEBAGO COUNTY, WI**

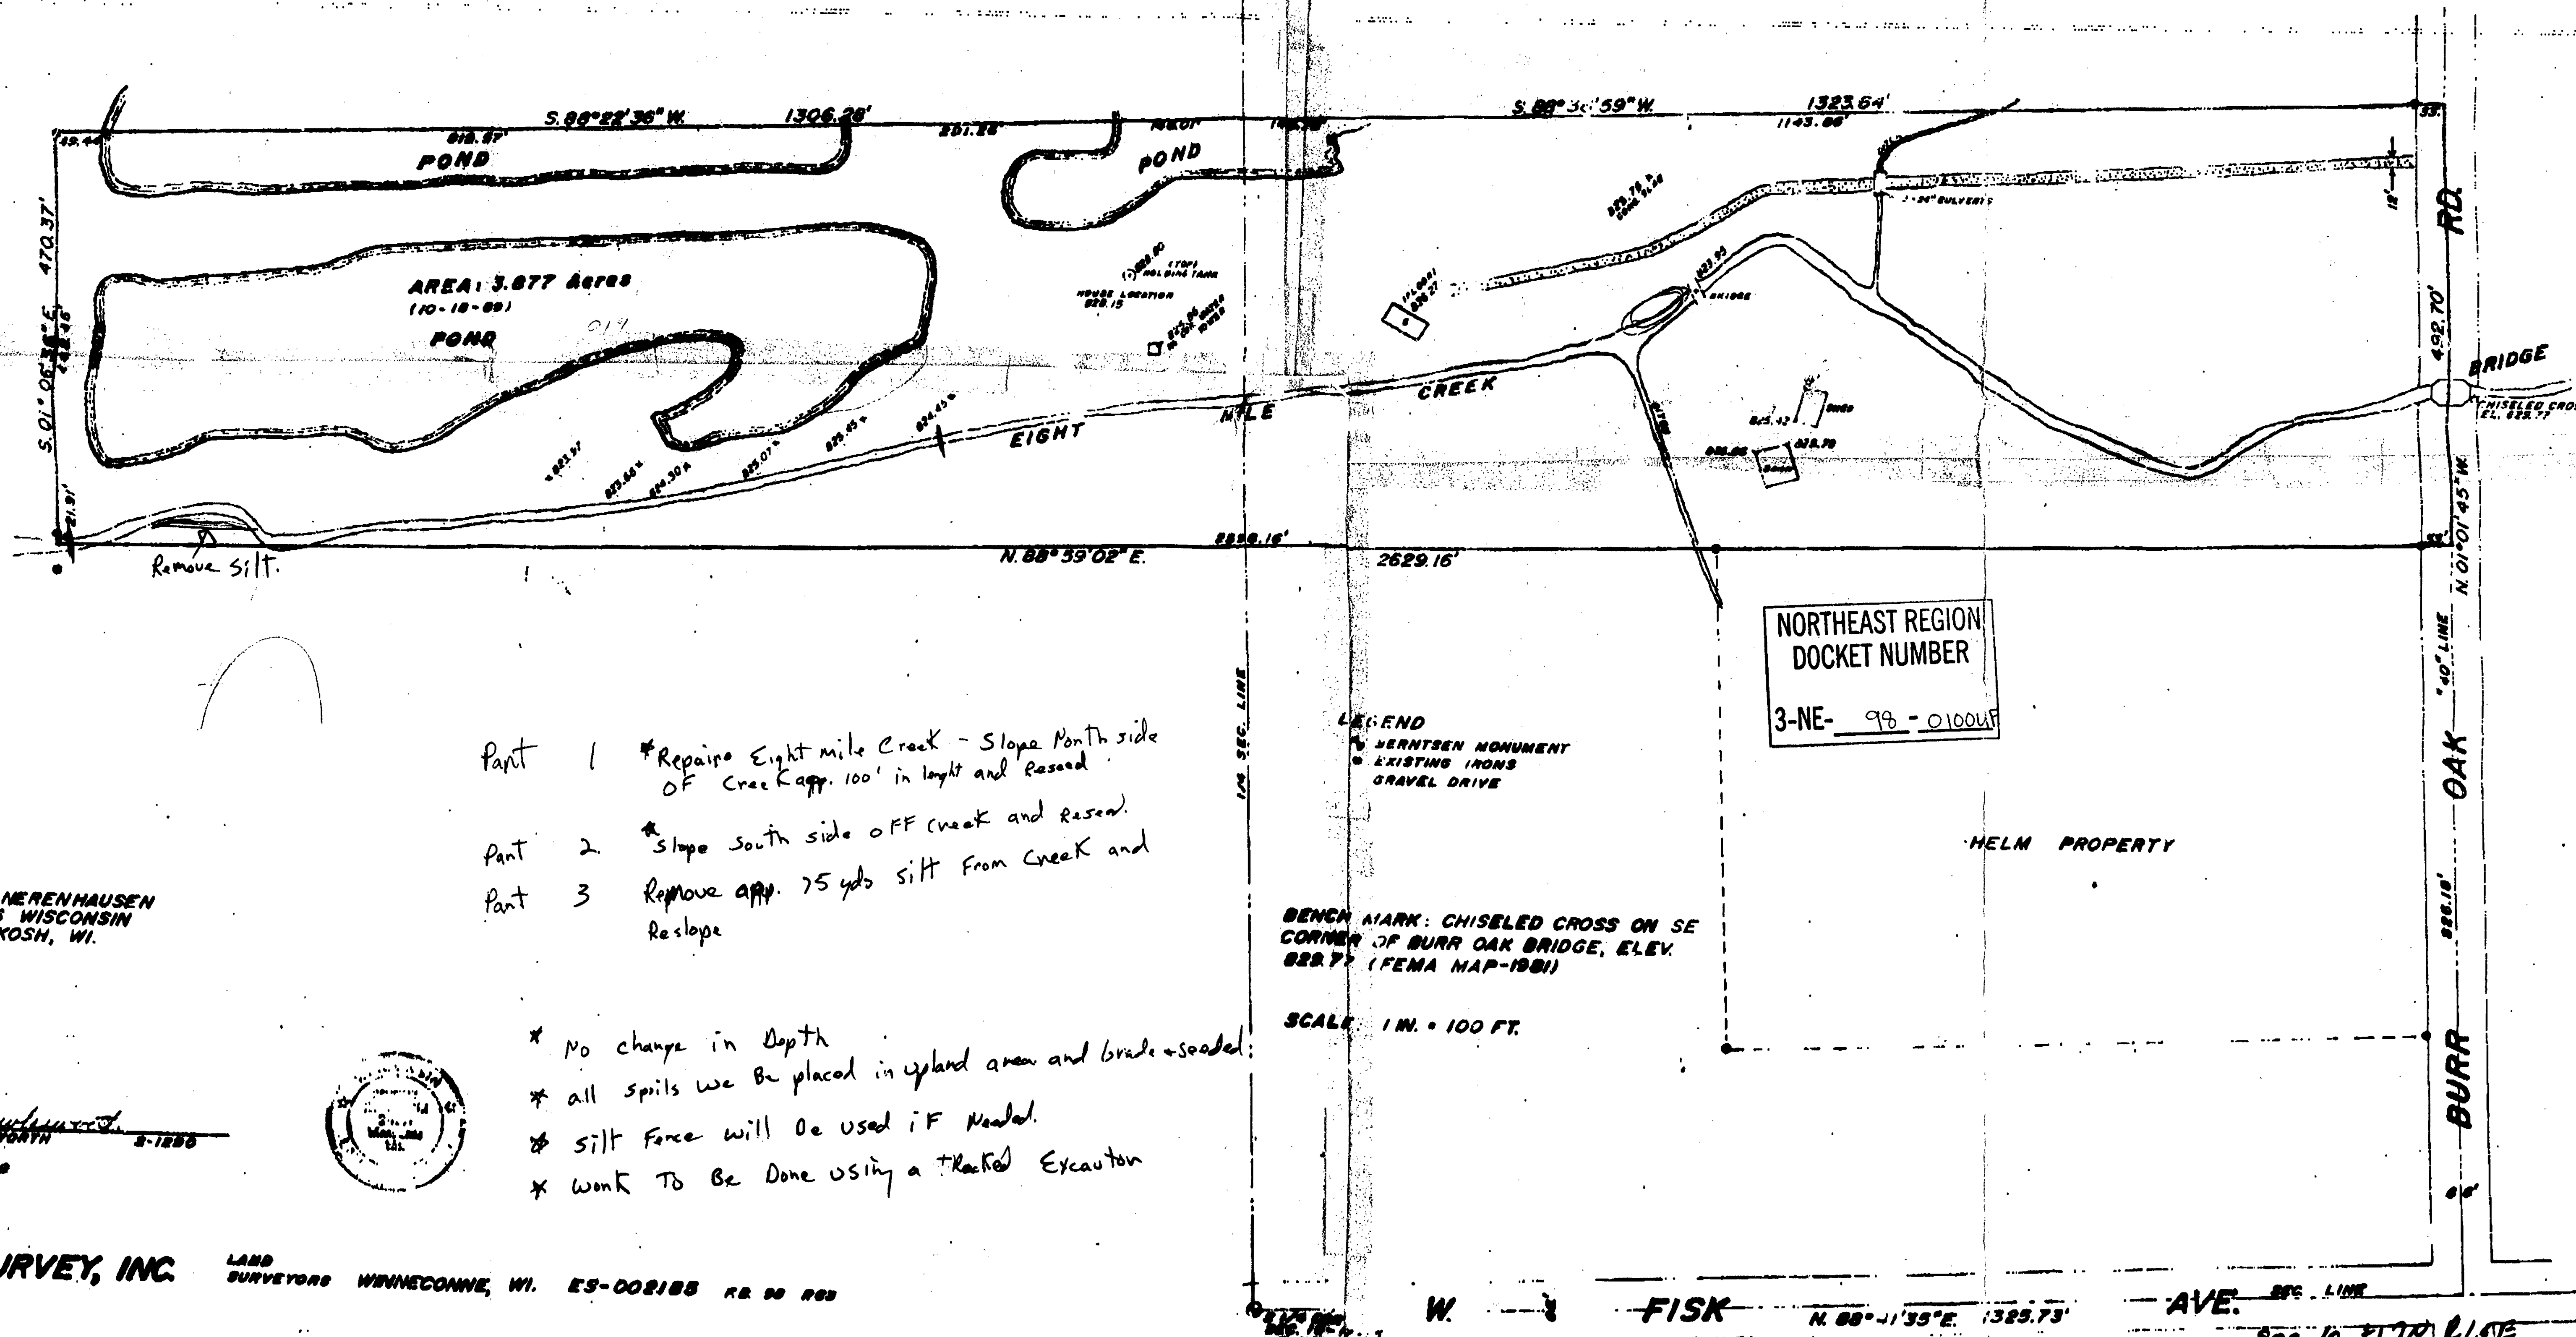

- Part 1 *Repairs Eight mile Creek - Slope North side
OF Cree Kapp. 100' in length and Reseal.
- Part 2 *Slope south side OFF creek and Reseal.
- Part 3 Remove app. 75 yds silt from Creek and
Reslope
- * No change in Depth
* all spoils will be placed in upland area and graded & seeded.
* Silt Fence will be used if needed.
* Work To Be Done using a Tracked Excavator

CLIENT: JAY NERENHAUSEN
2336 WISCONSIN
OSHKOSH, WI.

Surveyor's Signature
N. L. S.
NOVEMBER 30, 1988



SAYLER SURVEY, INC.

LAND SURVEYORS WINNEBAGO, WI. ES-002188 R.R. 30 R.30

NORTHEAST REGION
DOCKET NUMBER
3-NE- 98 - 010004F

HELM PROPERTY

BENCH MARK: CHISELED CROSS ON SE
CORNER OF BURR OAK BRIDGE, ELEV.
828.7' (FEMA MAP-1981)

SCALE 1 IN. = 100 FT.

