



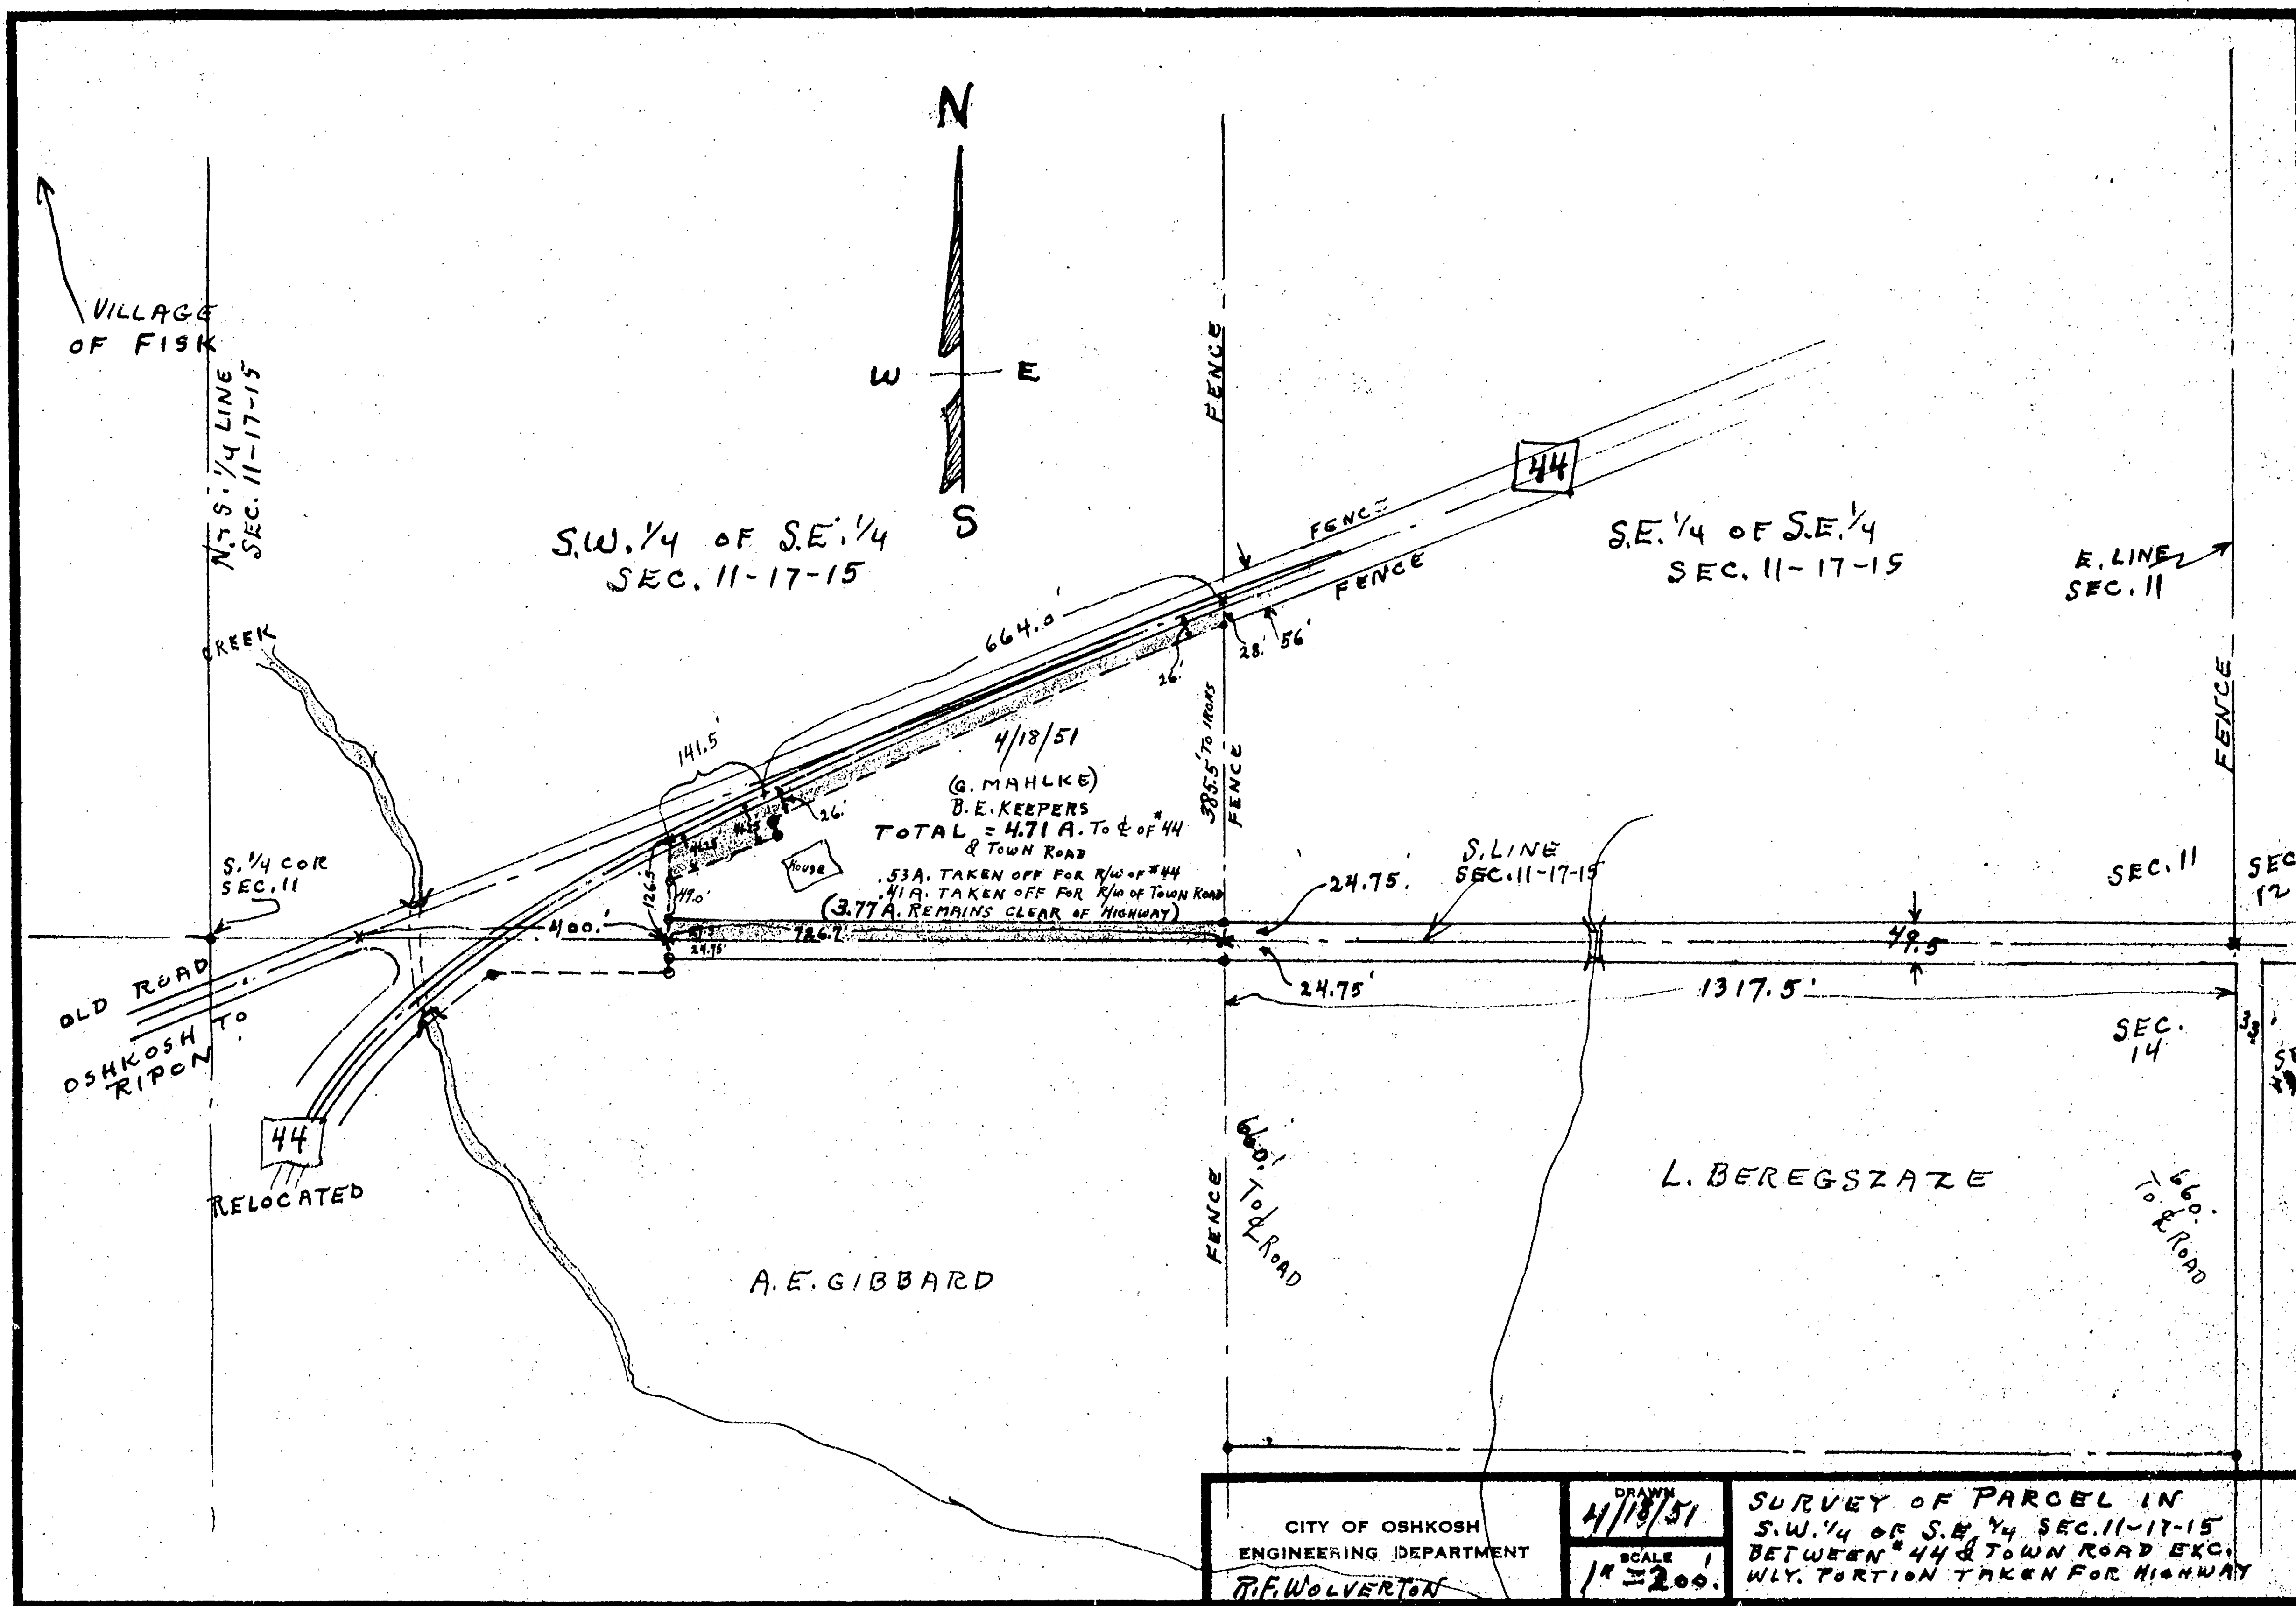

CITY OF OSHKOSH ENGINEERING DEPARTMENT R.F. WOLVERTON	DRAWN 4/18/51	SURVEY OF PARCEL IN S.W. 1/4 OF S.E. 1/4 SEC. 11-17-15 BETWEEN #44 & TOWN ROAD EXC. WLY. PORTION TAKEN FOR HIGHWAY
	SCALE 1" = 200'	

TOWN OF UTICA SEC. 11

Original Section Line
Section 11, T11N R15E
Highway 11

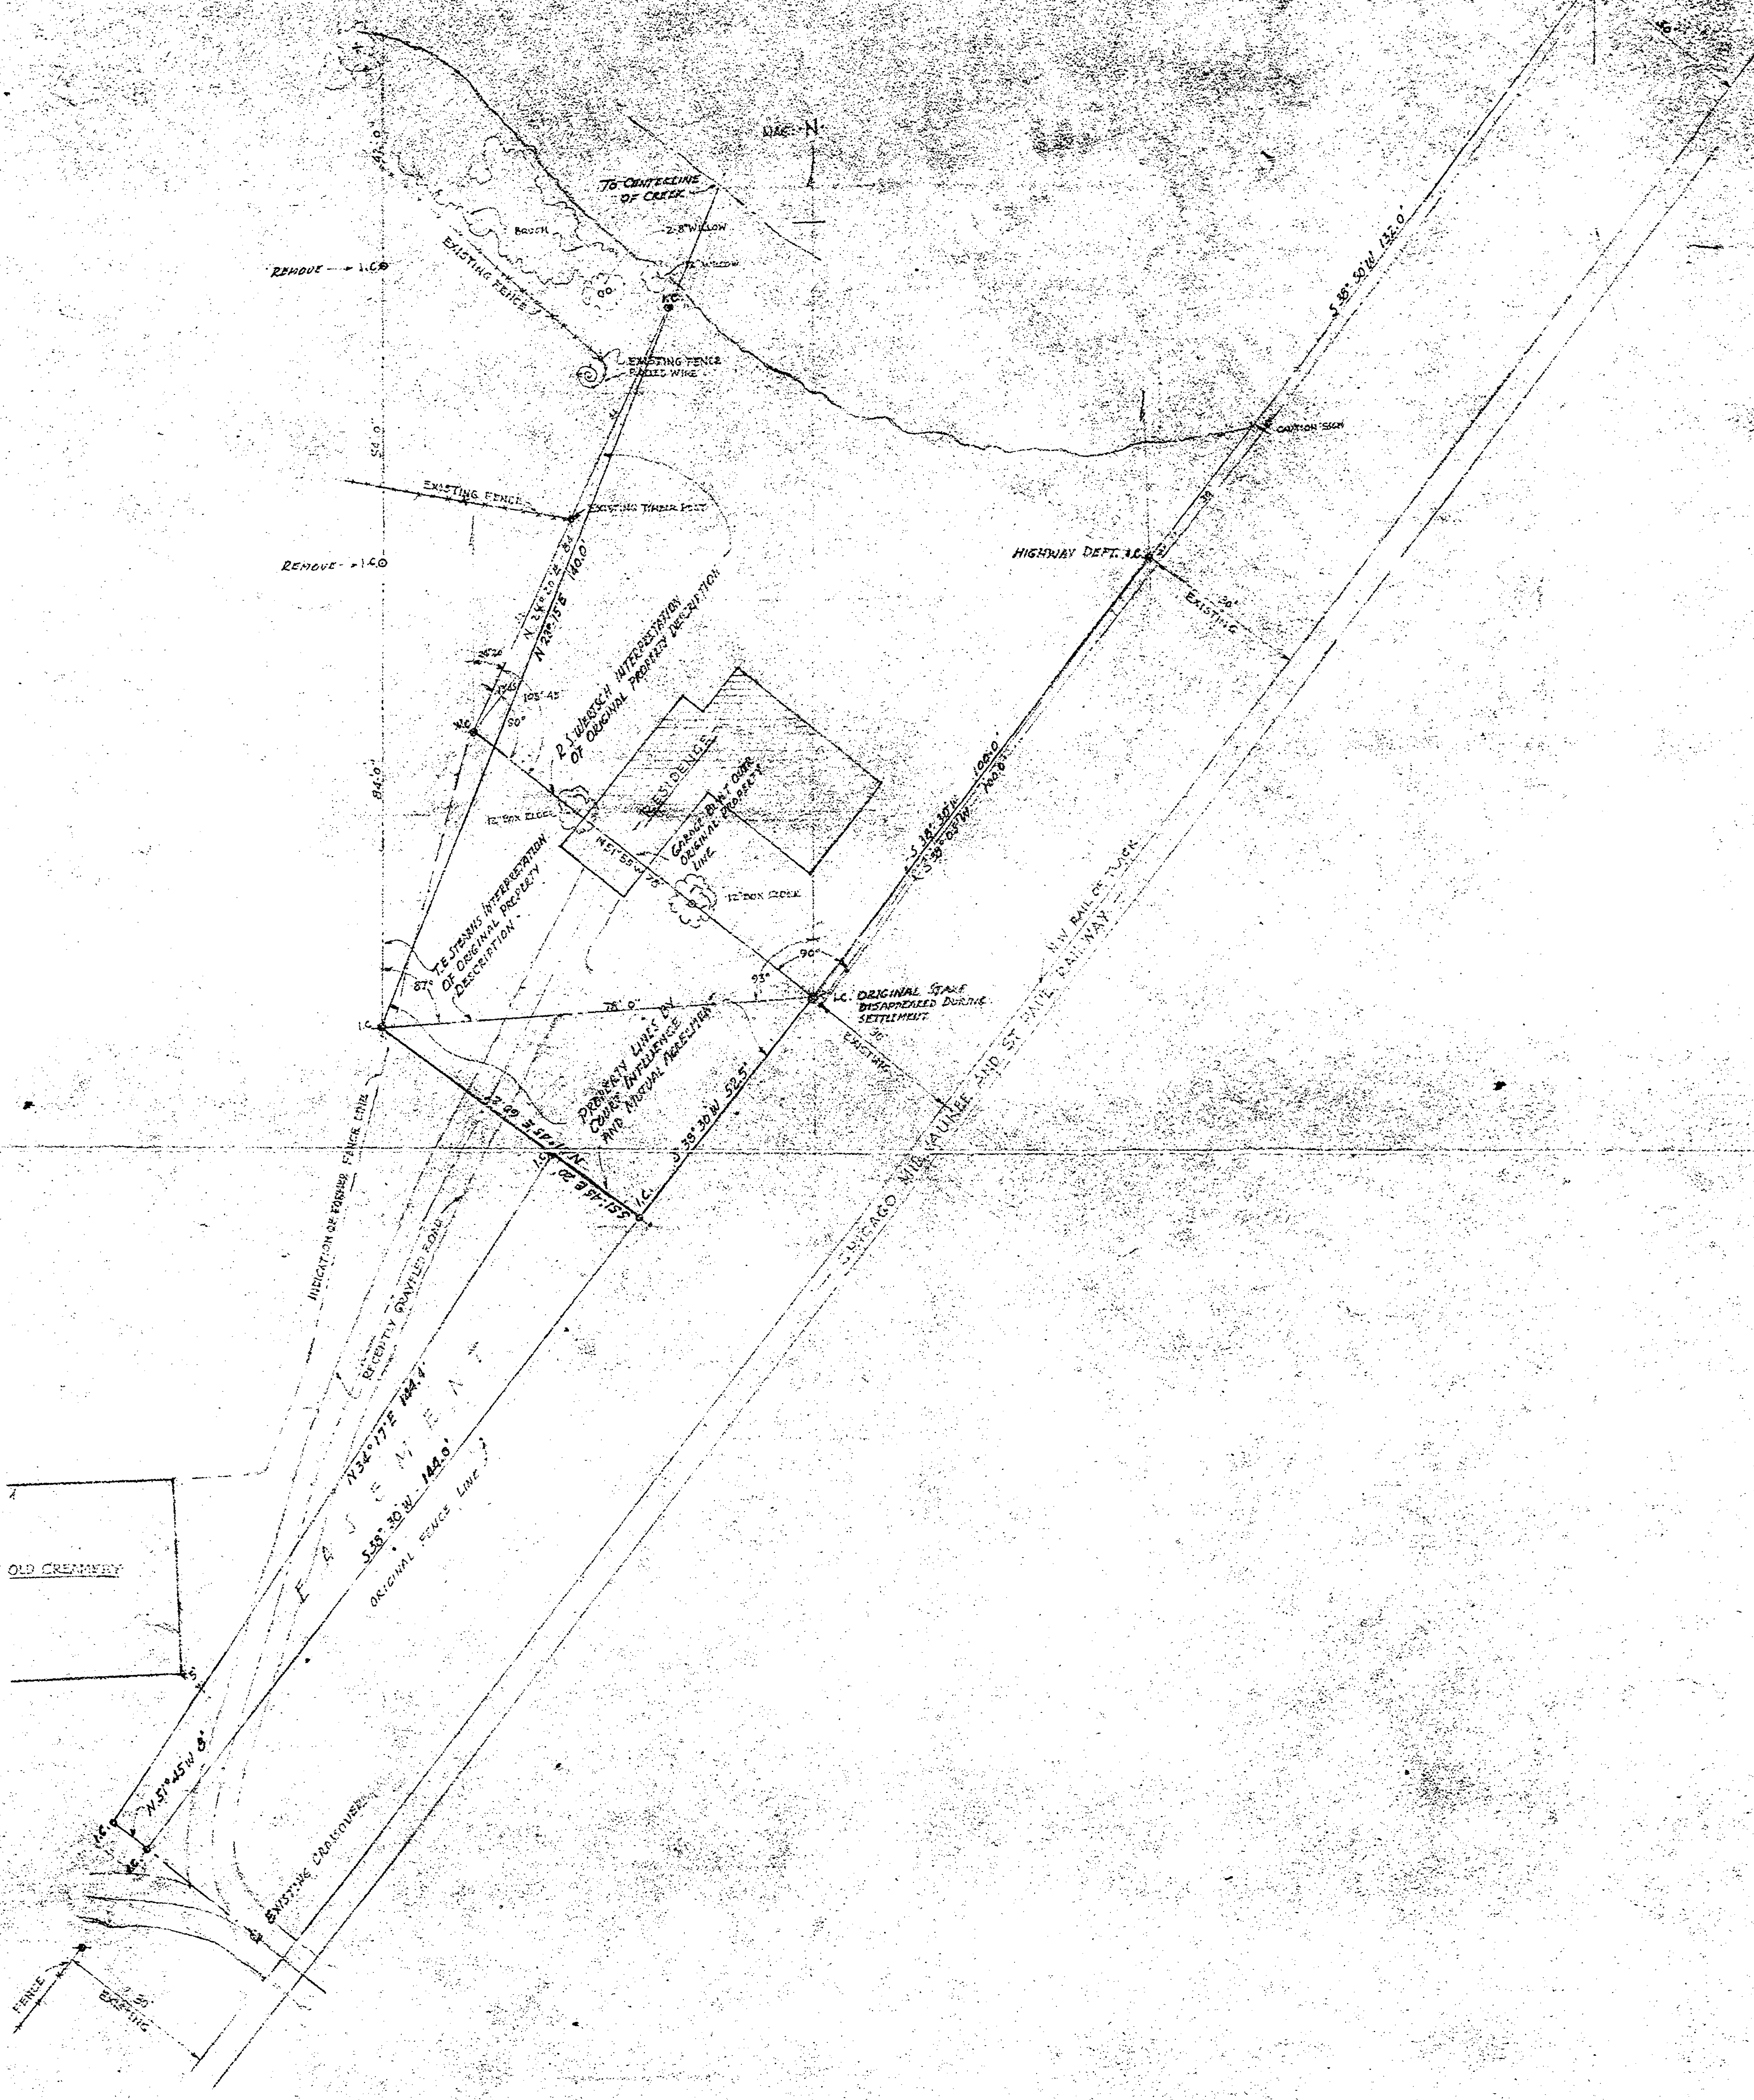

OLD CEMETERY

REVISED APRIL 1965

SURVEY - ARTHUR BRADLEY FISK WISCONSIN		
AULER CORPORATION ARCHITECTS - ENGINEERS 105 WASHINGTON AVE. • TEL. BE. 5-7530 • OSHKOSH, WIS.		
DRAWN: R. S. WERTSCH	FILE NUMBER	SHEET
DATE: APRIL 1962	626	1
SCALE: 1" = 20.0'		

PLAT OF SURVEY AND PROPOSED BUILDING LAYOUT FOR NOFFKE LUMBER

LOT 18 IN IMPERIAL HILLS SUBDIVISION, IN THE
S.E. 1/4 OF SECTION 11, T17N, R15E, TOWN OF UTICA,
WINNEBAGO COUNTY, WISCONSIN.

APRIL 28, 1995

NO. 2672



Surveyor's Certificate

I, Reinhard Roehlig, Wisconsin Registered Land Surveyor, certify that I have surveyed the above described property and that the above map is a correct representation thereof and shows the size and location of the property.

This survey is made for the exclusive use of the present owners of the property and also those who purchase, mortgage or guarantee title thereto, within one (1) year from the date hereof.

4-27-95

Date Reinhard Roehlig, Registered
Wisconsin Land Surveyor S-1368

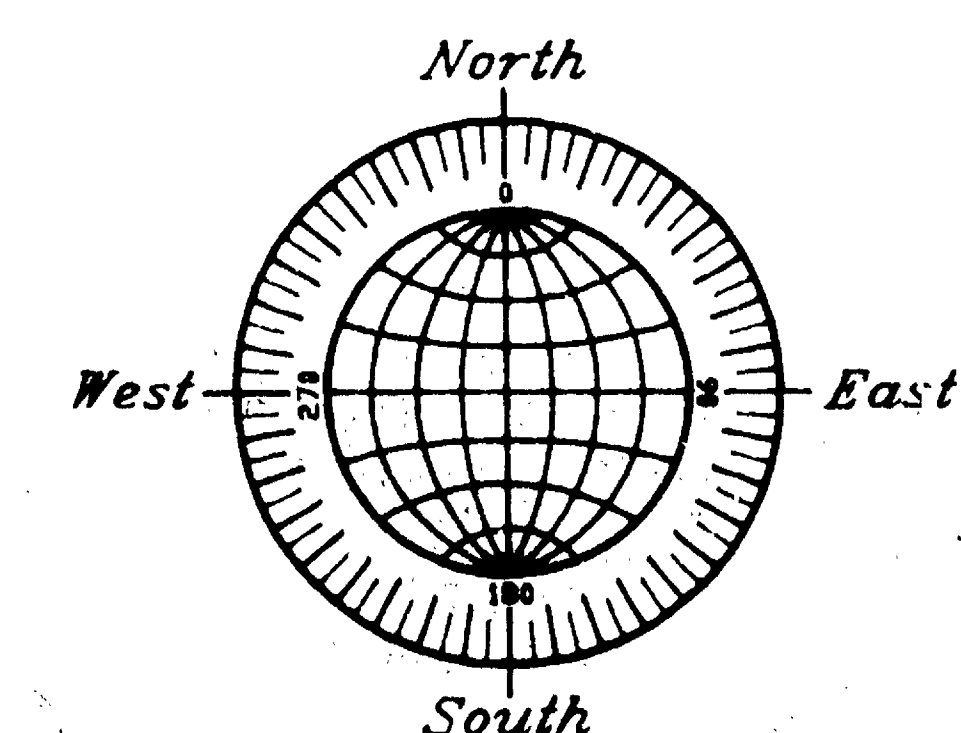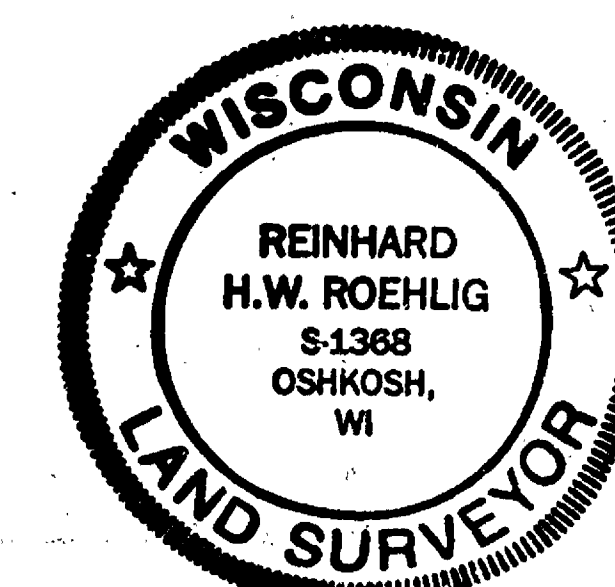

GRAPHIC SCALE



(IN FEET)
1 inch = 30 ft.

○ DENOTES 1" DIAMETER IRON PIPE FOUND AS SHOWN UNLESS OTHERWISE NOTED.
() DENOTES RECORDED DIMENSION WHERE DIFFERENT FROM ACTUAL MEASUREMENT.

CROWN DRIVE 66 FT.

SEC 11 T17N R15E

NO. 2672

APRIL 27, 1995

ROEHLIG
LAND SURVEYING
&
CONSULTING LTD.

417 North Sawyer Street • Oshkosh WI • 54901
(414) 233-2884