


CERTIFIED SURVEY MAP NO. 3485

BEING ALL OF THE SE 1/4 OF THE SE 1/4 OF SECTION 15,
TOWNSHIP 17 NORTH, RANGE 15 EAST, TOWN OF UTICA,
WINNEBAGO COUNTY, WISCONSIN.

UNPLATTED LANDS



NORTH LINE OF THE SE 1/4 OF THE SE 1/4 OF SEC. 15-17-15
N 88°32'19" E 1285.97'

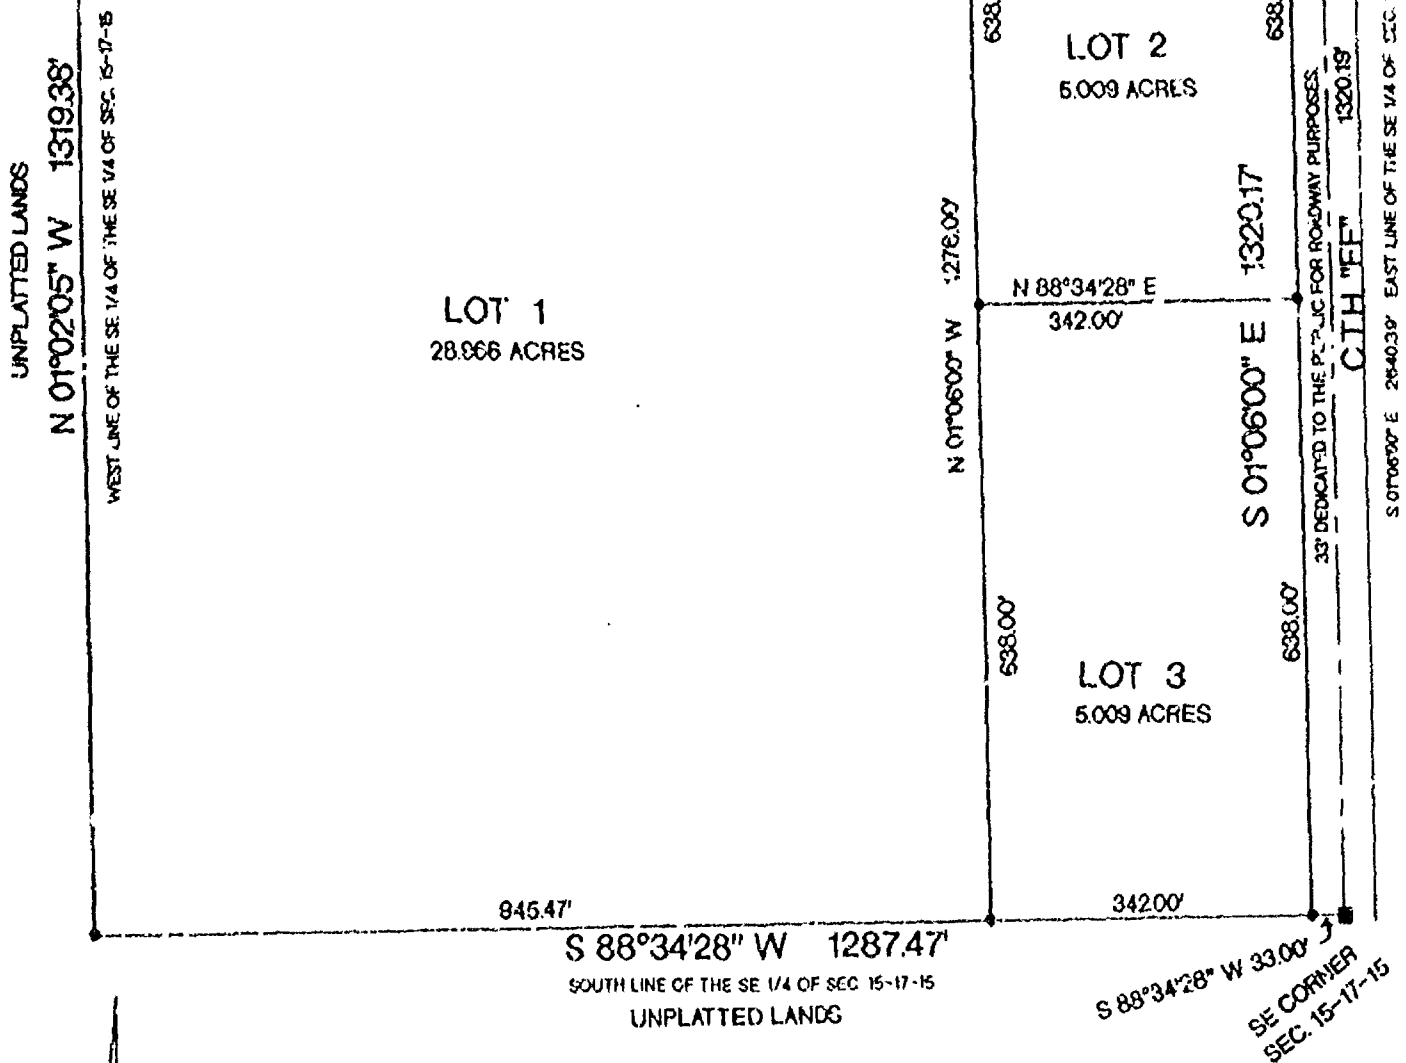

BEARINGS REFERENCED TO THE EAST
LINE OF THE SOUTHEAST 1/4 OF SEC. 15,
RECORDED AS S 01°06'00" E.

NORTH

SCALE 1" = 200'

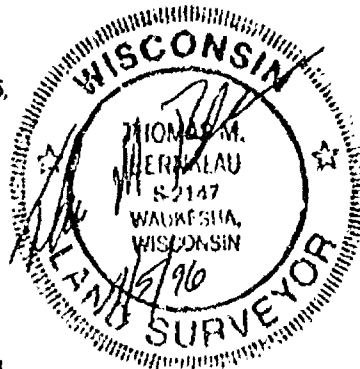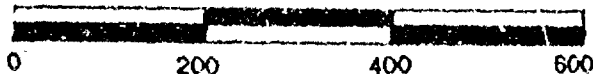

LEGEND

- 3/4" REBAR SET
24" LONG, 150 LBS / LIN. FT.
- ALUMINUM CAP MONUMENT FOUND

PREPARED FOR:
CLARK & BETTY MESSERSCHMIDT
1483 COUNTY RD. "FF"
OSHKOSH, WI 54904

CERTIFIED SURVEY MAP NO. 3485

BEING ALL OF THE SE 1/4 OF THE SE 1/4 OF SECTION 15, TOWNSHIP 17 NORTH,
RANGE 15 EAST, TOWN OF UTICA, WINNEBAGO COUNTY, WISCONSIN.

SURVEYOR'S CERTIFICATE

I, Thomas M. Bernklau, Registered Land Surveyor, certify that I have surveyed, divided and mapped this Certified Survey Map, being all of the SE 1/4 of the SE 1/4 of Section 15, Township 17 North, Range 15 East, Town of Utica, Winnebago County, Wisconsin, bounded and described as follows:

Commencing at the Southeast corner of Section 15; thence S 88°34'28" W along the south line of the SE 1/4 of said section, 33.00 feet to the westerly right of way line of C.T.H. "FF" and point of beginning; thence continuing S 88°34'28" W along said south line, 1287.47 feet to the Southwest corner of the SE 1/4 of the SE 1/4 of said section; thence N 01°02'05" W along the west line of the SE 1/4 of the SE 1/4 of said section, 1319.38 feet to the Northwest corner of the SE 1/4 of the SE 1/4 of said section; thence N 88°32'19" E along the north line of the SE 1/4 of the SE 1/4 of said section, 1285.97 feet to the westerly right of way line of C.T.H. "FF"; thence S 01°06'00" E along said westerly right of way and parallel to the east line of the SE 1/4 of said section, 1320.17 feet to the point of beginning. Containing 38.984 acres of land more or less.

That I have made this survey and map at the direction of the owners of said land, and that this Certified Survey Map is a correct representation of the boundary surveyed and described and that I have fully complied with the provisions of Wisconsin Statutes 236 and the Land Division ordinance of the Town of Utica and Winnebago County in surveying and mapping the same.

Dated this 15th day of April, 1996

Thomas M. Bernklau, R.L. 502517

OWNERS CERTIFICATE

We, Clark and Betty Messerschmidt, Owners hereby certify that we have caused the land described in this document to be surveyed, divided, mapped and dedicated as represented on this map.

Witness the hand and seal of said owners this 16th day of May, 1996.

Clark Messerschmidt Betty Messerschmidt
Clark Messerschmidt Betty Messerschmidt

State of Wisconsin)
SS
Winnebago County)

Personally came before me this 16th day of May, 1996, the above named Clark and Betty Messerschmidt, to me known to be the persons who executed the Owners Certificate and acknowledged the same.

Lila Ellis
Notary Public

12-7-1997
My commission expires:

CERTIFIED SURVEY MAP NO. 3485

BEING ALL OF THE SE 1/4 OF THE SE 1/4 OF SECTION 15, TOWNSHIP 17 NORTH,
RANGE 15 EAST, TOWN OF UTICA, WINNEBAGO COUNTY, WISCONSIN.

TOWN OF UTICA APPROVAL

Approved by the Town of Utica on this 1st day of June, 1996.

Jerry Wayne
Chairperson

Laird A. Bucking
Clerk

COUNTY OF WINNEBAGO APPROVAL

Approved by the County of Winnebago Planning and Zoning Department on this 26th day of July, 1996.

John E. Schmitt
Chairperson

TREASURER'S CERTIFICATE

I hereby certify that there are no unpaid taxes or unpaid special assessments now due on any of the lands included in this certified survey map.

Burton Schmidt 7/22/96
County Treasurer Dated

Kathleen K. Paschke 6-1-96
Town Treasurer Dated

943744

Register's Office
Winnebago County, Wis.
Received for record this 26th
day of July, 1996
at 3:12 o'clock P. M. and
filed in Vol. 1 of S.M.
on page 3485

Susan Whangoff
Register of Deeds



PL 2
14




Stock No. 26273

CERTIFIED SURVEY MAP NUMBER 3848

Being unplatted lands in the Northwest Quarter, Northeast Quarter of Section 15, All in Township 17 North, Range 15 East, Town of Utica, Winnebago County, Wisconsin, prepared for Ellsworth W. and Dorothy D. Katrar.

Sheet 1 of 3

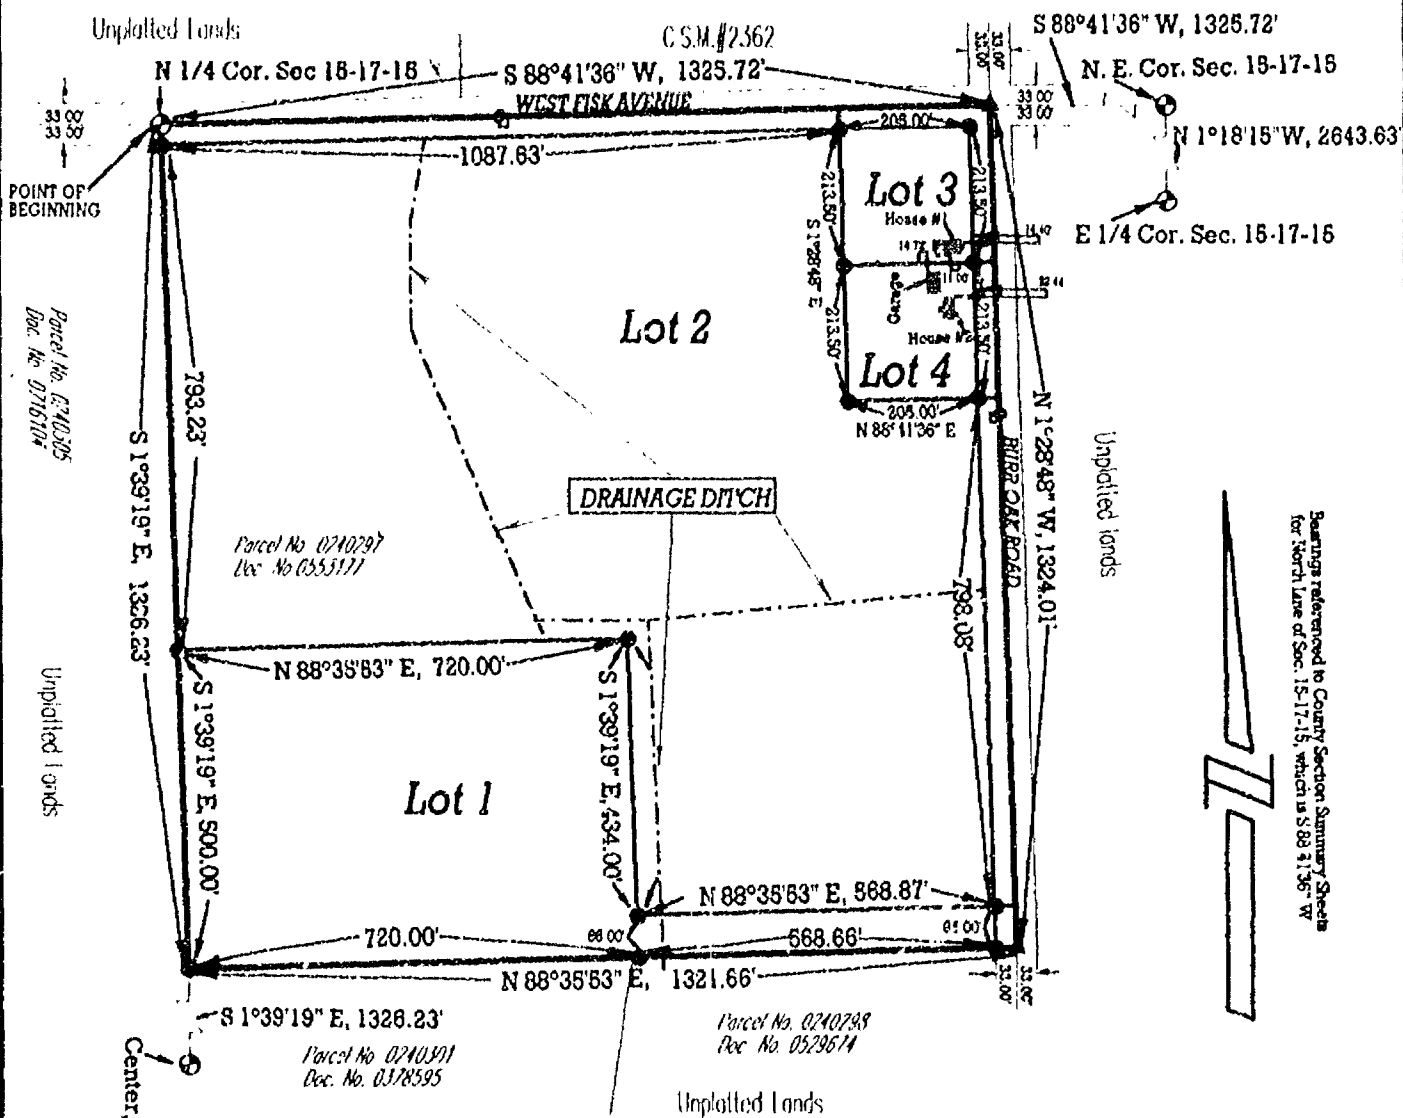

LEGEND


- ⊙ -BERNTSEN MONUMENT FOUND
- -3/4 IRON REINF. BAR, 24" LONG, WEIGHING 1.602 LBS/FT., SET
- ▲ -PK NAIL, SET

NOTE: By mutual agreement, the owner and the surveyor agree that the setting of the monuments for Lot 1 will be delayed until the crops are harvested and weather permits their installation.

AREAS

LOT	WITH ROAD RIGHT OF WAY		WITHOUT ROAD RIGHT OF WAY	
	SQUARE FEET	ACRES	SQUARE FEET	ACRES
1	399,711	9.1761	397,533	9.1261
2	1,244,850	28.5778	1,182,822	27.1493
3	58,667	1.3468	43,767	1.0048
4	50,813	1.1655	43,767	1.0048

SURVEY DATED: 11/10/1997

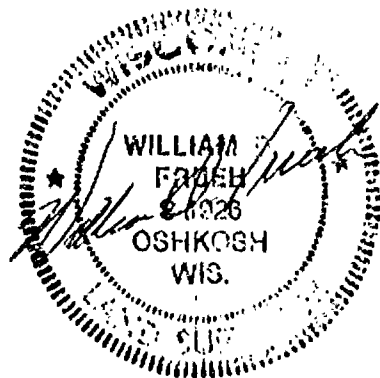

FRUEN CONSULTING SERVICES, LLC

P. O. Box 282, Oshkosh Wisconsin 54902

TELEPHONE (920) 235-0279

Stock No. 26273

Sheet 2 of 3

CERTIFIED SURVEY MAP NO. 3848

BEING PART OF UNPLATTED LANDS IN THE NORTHWEST QUARTER, NORTHEAST QUARTER OF SECTION 15, ALL IN TOWNSHIP 17 NORTH, RANGE 15 EAST, TOWN OF UTICA, WINNEBAGO COUNTY, WISCONSIN.

SURVEYOR'S CERTIFICATE

STATE OF WISCONSIN)

:SS

WINNEBAGO COUNTY)

I, WILLIAM D. FRUEH, Wisconsin Registered Land surveyor do hereby certify:

That I have surveyed, divided and mapped the N. W. ¼ of the N. E. ¼ of Section 15, T17N, R15 E, Town of Utica, Winnebago County, Wisconsin, which is bounded and described as follows:

BEGINNING AT THE NORTH QUARTER CORNER OF SAID SECTION; THENCE SOUTH 1°39'19" EAST 1326.23 FT. TO THE SOUTHWEST CORNER OF SAID NW ¼ OF THE NE ¼; THENCE NORTH 88°35'53" EAST 1321.66 FT. TO THE SOUTHEAST CORNER OF SAID NW ¼ OF THE NE ¼; THENCE NORTH 1°28'48" WEST 1324.01 FT. TO THE NORTHEAST CORNER OF SAID NW ¼ OF THE NE ¼; THENCE SOUTH 88°41'36" 1325.72 FT. TO THE POINT OF BEGINNING. SAID PARCEL IS SUBJECT TO ALL EXISTING EASEMENTS AND RESTRICTIONS OF RECORD.

THAT I have made this survey by the direction of Ellsworth W. and Dorothy D. Katzur, owners of said land.

THAT such map is a correct representation of all the exterior boundaries of the land surveyed and the land division thereof made.

This CSM is contained wholly within the property described in the following recorded instruments: Document Number 0553177

THAT I have fully complied with the provisions of Chapter 236 of the Wisconsin Statutes and the Land Subdivision Ordinance of the Town of Utica.

11-10-1997
Date

William D. Frueh
William D. Frueh, Registered Land Surveyor S-1926

WILLIAM D.
FRUEH
S-1926
OSHKOSH
WIS.

OWNERS CERTIFICATE

AS OWNERS, Ellsworth W. and Dorothy D. Katzur, do hereby certify that we caused the land described on this map to be surveyed, divided and mapped as represented on this map in accordance with the Town of Utica Subdivision Ordinance.

Ellsworth W. Katzur
Ellsworth W. Katzur

Dorothy D. Katzur
Dorothy D. Katzur

STATE OF WISCONSIN)

SS

WINNEBAGO COUNTY)

Personally came before me 10 day of November, 1997 the aforementioned, to me known to be the persons who executed the foregoing instrument, and acknowledged the same.

W. Madonau
Notary public, Oshkosh, Wisconsin
My Commission Expires 2/13/2000

TOWN OF UTICA CERTIFICATE

This Certified Survey Map of part of Section 15, Town of Utica, owned by Ellsworth W. and Dorothy D. Katzur, is hereby approved.

Date: 11/10/97

Town Chairman

Walter F. White



Stock No. 26273

Sheet 3 of 3

CERTIFICATE OF TOWN TREASURER

I hereby certify that in accordance with the records in my office, there are no unpaid taxes or unpaid special assessments as of this date on any of the land included in this plat.

Date: 10-11-97

Utica Town Treasurer

CERTIFICATE OF COUNTY TREASURER

I hereby certify that in accordance with the records in my office, there are no unpaid taxes or unpaid special assessments as of this date on any of the land included in this plat.

Date: 11/11/97

County Treasurer

WINNEBAGO COUNTY PLANING AND ZONING COMMITTEE APPROVAL


This Certified Survey Map of the Northwest Quarter, Northeast Quarter of Section 15, Township 17 North, Range 15 East, Town of Utica; has been approved by the Winnebago County Planning and Zoning Committee.

Date: 11/11/97

Authorized Representative

THIS DOCUMENT WAS DRAFTED BY

William D. Frueh, Wisconsin Registered land surveyor, S-1926

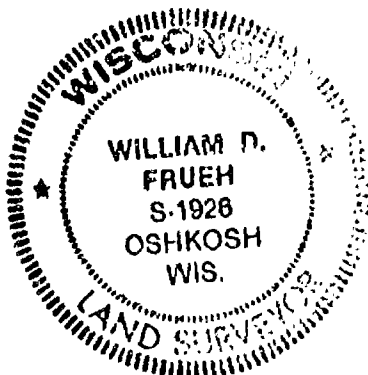Date: 11-10-1997

988577

Register's Office
Winnebago County, Wis.
Received for record this 11th
day of Nov A.D., 19 97
at 2:47 o'clock P.M. and
recorded in Vol. 1 of CSM
on page 3848

Register of Deeds

pd n
14

Being unplatted lands in the Northwest Quarter, Northeast Quarter of Section 15, All in Township 17 North, Range 15 East, Town of Etica, Winnebago County, Wisconsin, prepared for Ellsworth W. and Dorothy D. Katzur.

Unplotted Lands

N 1/4 Cor. Sec. 15-17-18

S 88°41'36" W, 1325.72'

WEST FISK AVENUE

POINT OF BEGINNING

S 1°39'19" E, 226.23'

S 1°39'19" E, 1326.23'

Lot 2

Lot 3

House #1

Garage

House #2

Lot 4

208.63'

213.57'

S 1°28'45" E, 864.01'

N 88°41'36" E

213.57'

213.57'

213.57'

208.63'

N 88°41'36" E

Unplotted Lands

N 1°28'45" W, 1324.01'

RIVERDALE ROAD

S 0°28'45" E, 864.01'

Unplotted Lands

S 88°35'53" W, 720.00'

N 1°39'19" W, 467.00'

S 88°35'52" W, 601.76'

33.00' WIDE

N 88°35'53" E, 720.00'

N 88°35'53" E, 1321.63'

S 1°39'19" E, 1326.23'

Center, Sec. 15-17-18

Unplotted Lands

N. E. Cor. Sec. 18-17-16

S 1°18'15" W, 2643.63'

E 1/4 Cor. Sec. 18-17-16

Unplotted Lands

Survey referenced to County Section Summary Sheets for North Line of Sec. 15-17-18


- -BERNTSEN MONUMENT FOUND
- -3/4 IRON REINF. BAR, 24"LONG, WEIGHING 1.502 LBS/FT., SET
- ▲ -PK NAIL, SET

SCALE 1" = 300'

SURVEY DATED: 8/28/1997

LOT	WITH ROAD RIGHT OF WAY		WITHOUT ROAD RIGHT OF WAY	
	SQUARE FEET	ACRES	SQUARE FEET	ACRES
1	379,852	8.7202	378,763	8.6952
2	1,264,714	29.0338	1,201,560	27.5840
3	58,669	1.3468	43,767	1.0048
4	50,818	1.1688	43,767	1.0048

TELEPHONE (920) 235-0279

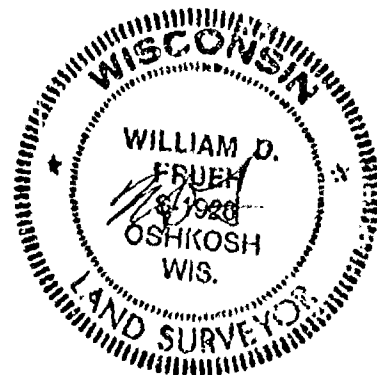

CERTIFIED SURVEY MAP NO. _____

BEING UNPLATTED LANDS IN THE NORTHWEST QUARTER, NORTHEAST QUARTER OF SECTION 15,
ALL IN TOWNSHIP 17 NORTH, RANGE 15 EAST, TOWN OF UTICA, WINNEBAGO COUNTY,
WISCONSIN.

SURVEYOR'S CERTIFICATE
STATE OF WISCONSIN)
:SS
WINNEBAGO COUNTY)

I, WILLIAM D. FRUEH, Wisconsin Registered Land surveyor do hereby certify.

That I have surveyed, divided and mapped the N. W. ¼ of the N. E. ¼ of Section 15, T17N, R15 E, Town of Utica, Winnebago County, Wisconsin, which is bounded and described as follows:


BEGINNING AT THE NORTH QUARTER CORNER OF SAID SECTION; THENCE SOUTH 1°39'19" EAST 1326.23 FT. TO THE SOUTHWEST CORNER OF SAID NW ¼ OF THE NE ¼; THENCE NORTH 88°35'53" EAST 1321.66 FT. TO THE SOUTHEAST CORNER OF SAID NW ¼ OF THE NE ¼; THENCE NORTH 1°23'48" WEST, 1324.01 FT. TO THE NORTHEAST CORNER OF SAID NW ¼ OF THE NE ¼; THENCE SOUTH 88°41'36" 1325.72 FT. TO THE POINT OF BEGINNING. SAID PARCEL IS SUBJECT TO ALL EXISTING EASEMENTS AND RESTRICTIONS OF RECORD.

THAT I have made this survey by the direction of Ellsworth and Dorothy Katur, owners of said land.

THAT such map is a correct representation of all the exterior boundaries of the land surveyed and the land division thereof made.

THAT I have fully complied with the provisions of Chapter 236 of the Wisconsin Statutes and the Land Subdivision Ordinance of the Town of Utica.

8/28/97
Date

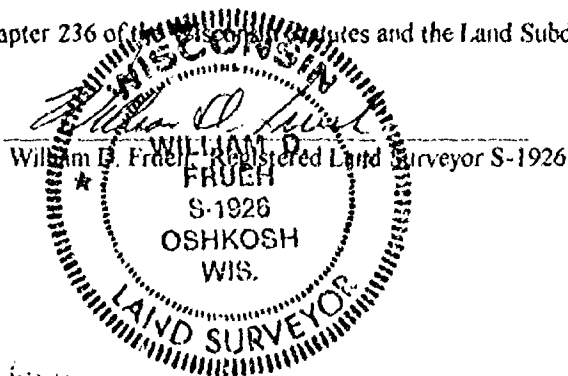

OWNERS CERTIFICATE

AS OWNERS, Ellsworth W. and Dorothy D. Katur, do hereby certify that we caused the land described on this map to be surveyed, divided and mapped as represented on this map in accordance with the Town of Utica Subdivision Ordinance.

Ellsworth W. Katur

Dorothy D. Katur

STATE OF WISCONSIN)
SS
WINNEBAGO COUNTY)

Personally came before me __ day of _____, 1997 the aforementioned, to me known to be the persons who executed the foregoing instrument, and acknowledged the same.

Notary public, _____, Wisconsin
My Commission Expires _____

TOWN OF UTICA CERTIFICATE

This Certified Survey Map of part of Section 15, Town of Utica, owned by Ellsworth A. and Dorothy B. Katur, is hereby approved.

Date: _____ Town Chairman _____

CERTIFICATE OF TOWN TREASURER

I hereby certify that in accordance with the records in my office, there are no unpaid taxes or unpaid special assessments as of this date on any of the land included in this plat.

Date: _____

Utica Town Treasurer _____

CERTIFICATE OF COUNTY TREASURER

I hereby certify that in accordance with the records in my office, there are no unpaid taxes or unpaid special assessments as of this date on any of the land included in this plat.

Date: _____

County Treasurer _____

WINNEBAGO COUNTY PLANING AND ZONING COMMITTEE APPROVAL

This Certified Survey Map has been approved by the Winnebago County Planning and Zoning Committee.


Date: _____

Authorized Representative _____

THIS DOCUMENT WAS DRAFTED BY _____

William D. Frueh, Wisconsin Registered land surveyor, S-1926

Date: 8/28/87

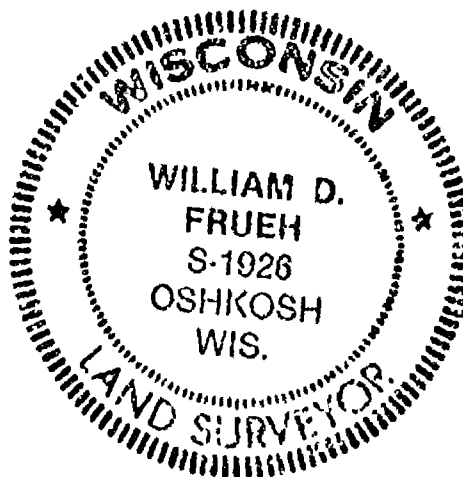

















CERTIFIED SURVEY MAP NO. 5216

PART OF THE SOUTHWEST 1/4 OF THE NORTHEAST 1/4 OF SECTION 15, TOWNSHIP 17 NORTH, RANGE 15 EAST, TOWN OF UTICA, WINNEBAGO COUNTY, WISCONSIN.

NORTH 1/4 CORNER
SECTION 15, T17N R15E
ALUMINUM MONUMENT



LOT 1 CSM 3848

(N88°35'53"E)
N 88°36'07" E 598.27'

565.27'

33.00'

LOT 1

222,064 SQ. FT./5.098 AC.

N 88°36'07" E 625.42'

BURR OAK ROAD
DEDICATED TO THE PUBLIC 19,190 SQ. FT./0.441 AC.
S 01°28'48" E 581.50'

165.00'

S88°36'07"W

FENCE CORNER IS
1.5' NORTH, 1.5' EAST
OF PROPERTY LINE

132.00'

S 01°28'48" E

364.20'

UNPLATTED LANDS

FENCE CORNER IS
0.8' SOUTH OF
PROPERTY LINE

LOT 2

508,695 SQ. FT./11.678 AC.

FENCE LINE IS
2' EAST OF
PROPERTY LINE

S 39°09'45" W 499.03'

S88°30'30"W

1807.61'

EAST 1/4 CORNER
SECTION 15, T17N R15E
ALUMINUM MONUMENT

S 88°30'30" W 2635.15'

UNPLATTED LANDS

WEST LINE OF DOCUMENT 529674 AS EVIDENCED BY FENCE LINE

N 07°41'00" E 1342.17'

964.43'

N 01°39'19" W 2652.36'

UNPLATTED LANDS

CENTER 1/4 CORNER
SECTION 15, T17N R15E
ALUMINUM MONUMENT

505.57'

S 88°30'30" W

321.97'

S 88°30'30" W

LEGEND

- 1-1/4" O.D. IRON PIPE SET, 24" LONG,
WEIGHING 1.130 LBS. PER LIN. FOOT
- 3/4" REBAR FOUND
- 1-1/4" O.D. IRON PIPE FOUND
- ⬢ GOVERNMENT CORNER
- *— FENCE LINE
- () RECORDED AS

SURVEY FOR:
MARK RAUSCH
1146 TYLER AVENUE
OSHKOSH, WI 54902

N

BEARINGS ARE REFERENCED TO THE SOUTH
LINE OF THE NORTHEAST 1/4, SECTION 15,
ASSUMED TO BEAR N 88°30'30" E

Scale 1 inch = 200 feet
0 100 200 400

Martenson & Eisele, Inc.

Planning - Surveying - Engineering - Architecture

109 W. Main St., Oshkosh, WI 54903

Phone (920) 685-6240 Fax (920) 685-6340

www.martenson-eisele.com

Email mecomro@charter.net

PROJECT NO. D-0898-001

FIELD BOOK SDR/FILE

FILE 0898001CSM.DWG SHEET 1 OF 3

This instrument was drafted by: AJS

Certified Survey Map No. 5216

SURVEYOR'S CERTIFICATE

I, James L. Smith, Registered Land Surveyor, do hereby certify:

That I have surveyed, divided and mapped, at the direction of Mark Rauch, part of the Southwest 1/4 of the Northeast 1/4 of Section 15, Township 17 North, Range 15 East, Town of Eliza, Winnebago County, Wisconsin, described as follows:

Commencing at the East 1/4 corner of said Section 15, thence South 88 degrees 30 minutes 25 seconds West 1807.61 feet, along the South line of the Northeast 1/4 of said Section 15, to the point of beginning, thence South 88 degrees 30 minutes 30 seconds West 321.97 feet, along the South line of the Northeast 1/4 of said Section 15, thence North 07 degrees 41 minutes 02 seconds East 1342.11 feet, along the West line of Document 129874, thence North 88 degrees 36 minutes 07 seconds East 398.72 feet, along the North line of the Southwest 1/4 of the Northeast 1/4 of said Section 15, thence South 01 degrees 28 minutes 48 seconds East 111.50 feet, along the East line of the Southwest 1/4 of the Northeast 1/4 of said Section 15, thence South 28 degrees 36 minutes 07 seconds West 121.03 feet, along the North line of Document 103565, thence South 01 degrees 28 minutes 48 seconds East 364.20 feet, along the West line of Document 103565, thence North 39 degrees 09 minutes 43 seconds West 499.03 feet, along the Northerly right-of-way line of Wisconsin Southern Railroad, to the point of beginning.

That I have fully complied with Chapter 234.34 of the Wisconsin Statutes in surveying, dividing, and mapping the same and the Town of Eliza, and Winnebago County Subdivision Ordinance.

This map is a correct representation of all of the exterior boundaries of land surveyed and the division thereof.

Given under my hand this 20 day of Dec 2012

James L. Smith

James L. Smith, Reg. W. Land Surveyor, S-1163



OWNERS CERTIFICATE

As owners we, the undersigned, hereby certify that we caused the land above described to be surveyed, divided and mapped and dedicated to the public as shown and represented on this map.

John D. Rauch p/s/p/s
John D. Rauch

Carel M. Rauch 12-30-12
Carel M. Rauch

State of Wisconsin)
) SS
Winnebago County)

Personally came before me on the 30 day of December, 2012, the above owners to me known to be the persons who executed the foregoing instrument and acknowledge the same.

Anna Miller

My Commission Expires 10/16/15

Certified Survey Map No. 5216

Certificate of Planning Committee

Pursuant to the Land Subdivision Regulations of the County of Winnebago, Wisconsin, all the requirements for approval have been fulfilled. This Minor Subdivision was approved by the Winnebago County Planning and Zoning Committee on 28th day of February, 2013.

Jessie M. Decker
V- Chairperson, Planning and Zoning Committee

Treasurer's Certificate

I hereby certify that there are no unpaid taxes or unpaid special assessments on any of the lands shown herein.

Jeff M. Jankowski 2/28/13 *Jessie M. Decker* 2/28/13
Treasurer Date County Treasurer Deputy

Town Board Approval

We hereby certify that the Town of Eden has reviewed and approved this certified survey map.

Theresa Widmer 2/10/13 *Paul A. Buehler* 2/11/13
Town Chairperson Date Town Clerk Date

This CSM is contained wholly within the property described in the following recorded instrument:

Original of record
John D. & Carol M. Rauch

Document(s)
129674

Parcel Number(s)
0240294 (P&V)



REGISTERED OFFICE
WINNEBAGO COUNTY, WI
RECORDS IN
OF THE
OFFICE OF THE
CLERK OF THE
COURT
JAN 10 2013

Certified Survey Map No. 5216

Certificate of Planning Committee:

Pursuant to the Land Subdivision Regulations of the County of Winnebago, Wisconsin, all the requirements for approval have been fulfilled. This Minor Subdivision was approved by the Winnebago County Planning and Zoning Committee on 28th day of February, 2003.

Joanna M. Sever
V- Chairperson, Planning and Zoning Committee

Treasurer's Certificate:

I hereby certify that there are no unpaid taxes or unpaid special assessments on any of the lands shown hereon.

Stephanie J. Schmidt 2-28-03 Joanna M. Hellman 2-28-03
Town Treasurer Date County Treasurer Deputy Date


Town Board Approval:

We hereby certify that the Town of Utica has reviewed and approved this certified survey map.

Nelson Adair 2/10/03 Lori A. Buching 2/10/03
Town Chairperson Date Town Clerk Date

This CSM is contained wholly within the property described in the following recorded instruments:

Owner(s) of record	Document(s)	Parcel Number(s)
John D. & Carol M. Rausch	529674	0240298 (PART)

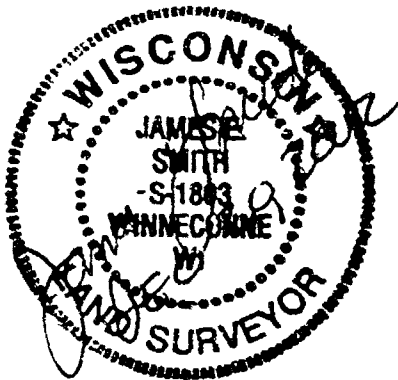


Stock No. 26273





 


LEGEND

- ☒ - BENTHEIN MONUMENT FOUND
- ☒ - BENTHEIN BAR FOUND
WEIGHING 120 LB WT. SET
- ☒ - BENTHEIN BAR FOUND
- ☒ - PK BAR FOUND
- ☐ - ADDING PROPERTY INFO
- ☐ - VALUES FROM CO. SECTION SUMMARY SHEETS



ALDOHO PROPERTY NUMBER	OWNER	PARCEL NUMBER	PLATTED OR UNPLATTED
1	JEN & JANE BASLER	024039753	LOT 1 CSM #3448
2	JEN & JANE BASLER	0240397	LOT 1 CSM #3448
3	VIRIAN JASS	0240398	UNPLATTED
4	THOMAS & MARY IS NEWBORN	024039802	LOT 1 CSM #3448
5	JEFFREY & KEVIN PRITZ	0240398	UNPLATTED
6	EARL & BETH FISHER	024018103	UNPLATTED
7	J & K PROPERTIES	024018103	LOT 1 CSM #3448

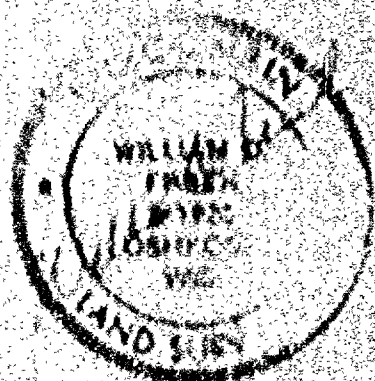

FRIEDEN CONSULTING SERVICES, LLC
ENGINEERING AND LAND SURVEYING
P. O. Box 224, Oshkosh, Wisconsin 54903
TELEPHONE (920) 436-0777



Stock No. 26273

Sheet 1 of 3

CERTIFIED SURVEY MAP NUMBER 5347


Being a Division of Lot 2, Certified Survey Map Number 3848, Located in the Northwest Quarter, Northeast Quarter of Section 15, All in Township 17 North, Range 15 East, Town of Utica, Winnebago County, Wisconsin.

Survey For: Ellsworth W. Katzur

SURVEY DATED: 9/3/2003

Parcel Number: 024029702

Document Number: 1006153

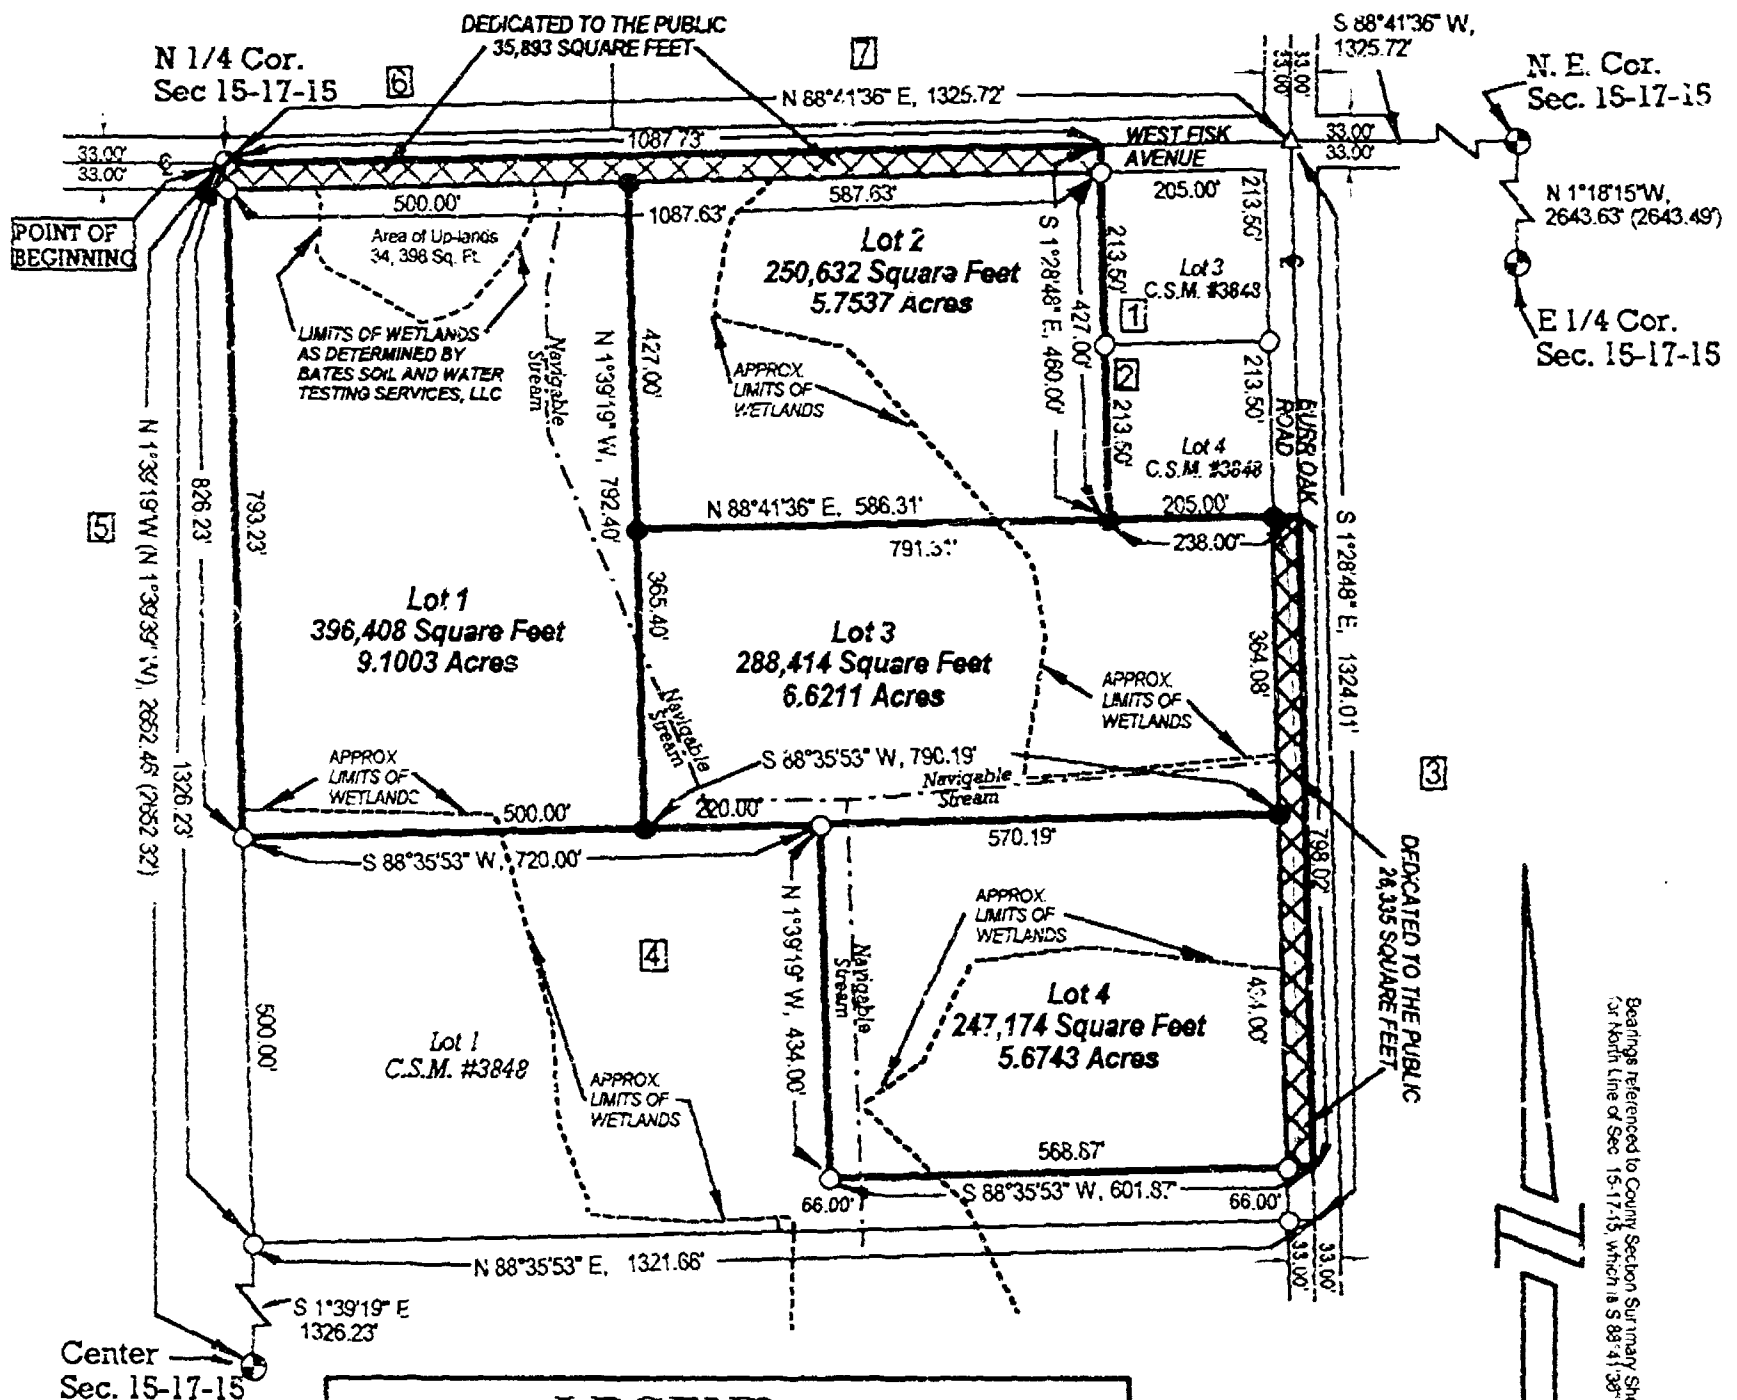

LEGEND

- ⊙ - BERNTSEN MONUMENT FOUND
- - 3/4" IRON REINF. BAR, 24" LONG, WEIGHING 1.502 LBS/FT., SET
- - 3/4" IRON REINF. BAR, FOUND
- △ - PK NAIL, FOUND
- - ADJOINING PROPERTY INFO.
- () - VALUES FROM CO. SECTION SUMMARY SHEETS

NOTE: BY MUTUAL AGREEMENT, THE OWNER AND SURVEYOR AGREE THAT THE SETTING OF THE MONUMENT MARKING THE SOUTHEAST CORNER OF LOT 1 WILL BE DELAYED UNTIL GROUND CONDITIONS ALLOW, BUT NO LATER THAN MARCH 31, 2004.

ADJOINING PROPERTY NUMBER	OWNER	PARCEL NUMBER	PLATTED OR UNPLATTED
1	JIM & JULIE BASLER	024029703	LOT 3, CSM #3848
2	JIM & JULIE BASLER	0240297	LOT 4, CSM #3848
3	VIVIAN HASS	0240296	UNPLATTED
4	THOMAS & MARY HENDRICKS	024029802	LOT 1, CSM #3848
5	JEFFREY & KEVIN FRITZ	0240305	UNPLATTED
6	EARL & BETH FISHER	024018103	UNPLATTED
7	J & K PROPERTIES	02401810301	LOT 1, CSM #2361

100 0 100 200
SCALE 1" = 300'



FRUEH CONSULTING SERVICES, LLC
ENGINEERING AND LAND SURVEYING
P. O. Box 282, Oshkosh Wisconsin 54903
TELEPHONE (920) 235-0279

ICMA

Block No. 24273

CERTIFIED SURVEY MAP NO. 5387

Sheet 1 of 1

BEING A DIVISION OF LOT 2, CERTIFIED SURVEY MAP NUMBER 3848, LOCATED IN THE NORTHWEST QUARTER, NORTHEAST QUARTER OF SECTION 15, ALL IN TOWNSHIP 17 NORTH, RANGE 15 EAST, TOWN OF UTICA, WINNEBAGO COUNTY, WISCONSIN

SURVEYOR'S CERTIFICATE
STATE OF WISCONSIN
(SS
WINNEBAGO COUNTY)

I, WILLIAM D. FRUEHL, Wisconsin Registered Land Surveyor do hereby certify:

That I have surveyed, divided and mapped Lot 2, Certified Survey Map Number 3848, located in the Northwest Quarter, Northeast Quarter of Section 15, T17N, R15E, Town of Utica, Winnebago County, Wisconsin, which is bounded and described as follows:

BEGINNING AT THE NORTH QUARTER CORNER OF SAID SECTION, thence N 88° 41' 36" E, along the North Line of said Section 15, a distance of 1087.73 feet, thence S 1° 27' 18" E, a distance of 460.00 feet, to the Southwest Corner of Lot 2, Certified Survey Map No. 3848, thence S 88° 41' 36" E, a distance of 218.00 feet, to the East Line of the Northwest Quarter, Northeast Quarter of said Section 15, thence S 1° 28' 18" E, a distance of 798.02 feet, thence S 88° 33' 51" W, a distance of 401.81 feet, thence N 1° 32' 19" W, a distance of 434.00 feet, thence S 88° 33' 51" W, a distance of 720.00 feet, to the North-South Centerline of said Section 15, thence N 1° 32' 19" W, along the North-South Centerline of said Section 15, a distance of 826.23 feet, to the POINT OF BEGINNING, and described tract containing 1,244,855 Square Feet, (28.3779 Acres), more or less.

SAID PARCEL IS SUBJECT TO ALL EXISTING EASEMENTS AND RESTRICTIONS OF RECORD

THAT I have made this survey by the direction of Ellsworth W. Katze, owner of said land.

THAT such map is a correct representation of all the exterior boundaries of the land surveyed and the land division thereof made.

This CS&M is contained wholly within the property described in the following recorded instrument: Document Number 1006113. The Parcel Number is 024029101.

THAT I have fully complied with the provisions of Chapter 236 of the Wisconsin Statutes and the Land Subdivision Ordinance of the Town of Utica.

7/8/2004
Date

William D. Fruehl, Registered Land Surveyor 5-1976



OWNERS CERTIFICATE

AS OWNER, Ellsworth W. Katze, do hereby certify that I caused the land described on this map to be surveyed, divided, dedicated and mapped as represented on this map in accordance with the Town of Utica Subdivision Ordinance.

Ellsworth W. Katze
Ellsworth W. Katze

CERTIFIED SURVEY MAP NO. 5347

BEING A DIVISION OF LOT 2, CERTIFIED SURVEY MAP NUMBER 3441, LOCATED IN THE
NORTHWEST QUARTER, NORTHEAST QUARTER OF SECTION 15, 31 IN TOWNSHIP 17
NORTH, RANGE 15 EAST, TOWN OF UTECA, WINNEBAGO COUNTY, WISCONSIN

STATE OF WISCONSIN

WINNEBAGO COUNTY

WINNEBAGO COUNTY)

















100-90000-1000

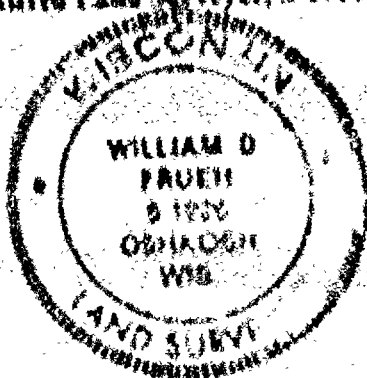




Stock No. 26273

Sheet 3 of 3

CERTIFIED SURVEY MAP NO. 5347

BEING A DIVISION OF LOT 2, CERTIFIED SURVEY MAP NUMBER 3848, LOCATED IN THE NORTHWEST QUARTER, NORTHEAST QUARTER OF SECTION 15, ALL IN TOWNSHIP 17 NORTH, RANGE 15 EAST, TOWN OF UTICA, WINNEBAGO COUNTY, WISCONSIN.

STATE OF WISCONSIN)

SS

WINNEBAGO COUNTY)

Personally came before me this 7th day of October, 2003 the aforementioned, to me known to be the person who executed the foregoing instrument, and acknowledged the same.

Jeffrey A. Smith
Notary public, Winnebago, Wisconsin
My Commission Expires 7/6/2005

TOWN OF UTICA CERTIFICATE

This Certified Survey Map of Lot 2, Certified Survey Map Number 3848, located in the N. W. ¼ of the N. E. ¼ of Section 15, T17N, R15 E, Town of Utica, Winnebago County, Wisconsin, is hereby approved.

Date: 10/13/03Town Chairman Nelson Wing

CERTIFICATE OF TOWN TREASURER

I hereby certify that in accordance with the records in my office, there are no unpaid taxes or unpaid special assessments as of this date on Lot 2, Certified Survey Map Number 3848, located in the N. W. ¼ of the N. E. ¼ of Section 15, T17N, R15 E, Town of Utica, Winnebago County, Wisconsin.

Date: 10-13-03Utica Town Treasurer Betty Messerschmidt

CERTIFICATE OF COUNTY TREASURER

I hereby certify that in accordance with the records in my office, there are no unpaid taxes or unpaid special assessments as of this date on Lot 2, Certified Survey Map Number 3848, located in the N. W. ¼ of the N. E. ¼ of Section 15, T17N, R15 E, Town of Utica, Winnebago County, Wisconsin.

Date: 10-15-03County Treasurer Diana M. Hellmann
Deputy


WINNEBAGO COUNTY PLANNING AND ZONING COMMITTEE APPROVAL

This Certified Survey Map of Lot 2, Certified Survey Map Number 3848, located in the N. W. ¼ of the N. E. ¼ of Section 15, T17N, R15 E, Town of Utica, Winnebago County, Wisconsin, has been approved by the Winnebago County Planning and Zoning Committee.

Date: 10-15-03Authorized Representative Jeanne M. Sheret

THIS DOCUMENT WAS DRAFTED BY

William D. Frueh
William D. Frueh, Wisconsin Registered Land Surveyor, S-1926

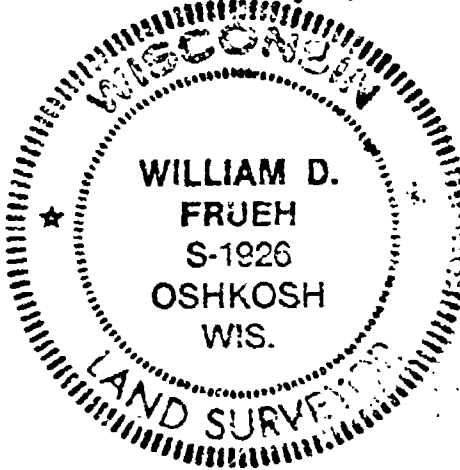Date: 9/3/2003

1282877
REGISTER'S OFFICE
WINNEBAGO COUNTY, WI
RECORDED ON
Vol. 1 Pg. 5347
10/15/2003 11:18AM
SUSAN WINNINGHOFF
REGISTER OF DEEDS
RECORDING FEE 15.00
TRANSFER FEE 3
OF PAGES
pd.