
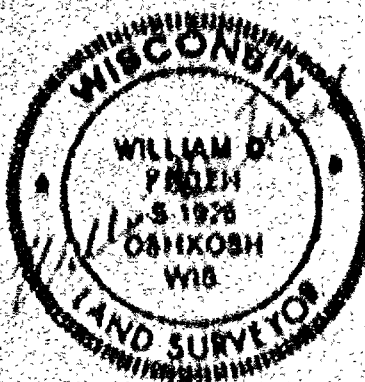


CERTIFIED SURVEY MAP NUMBER 5377

PAGE 1 OF 1


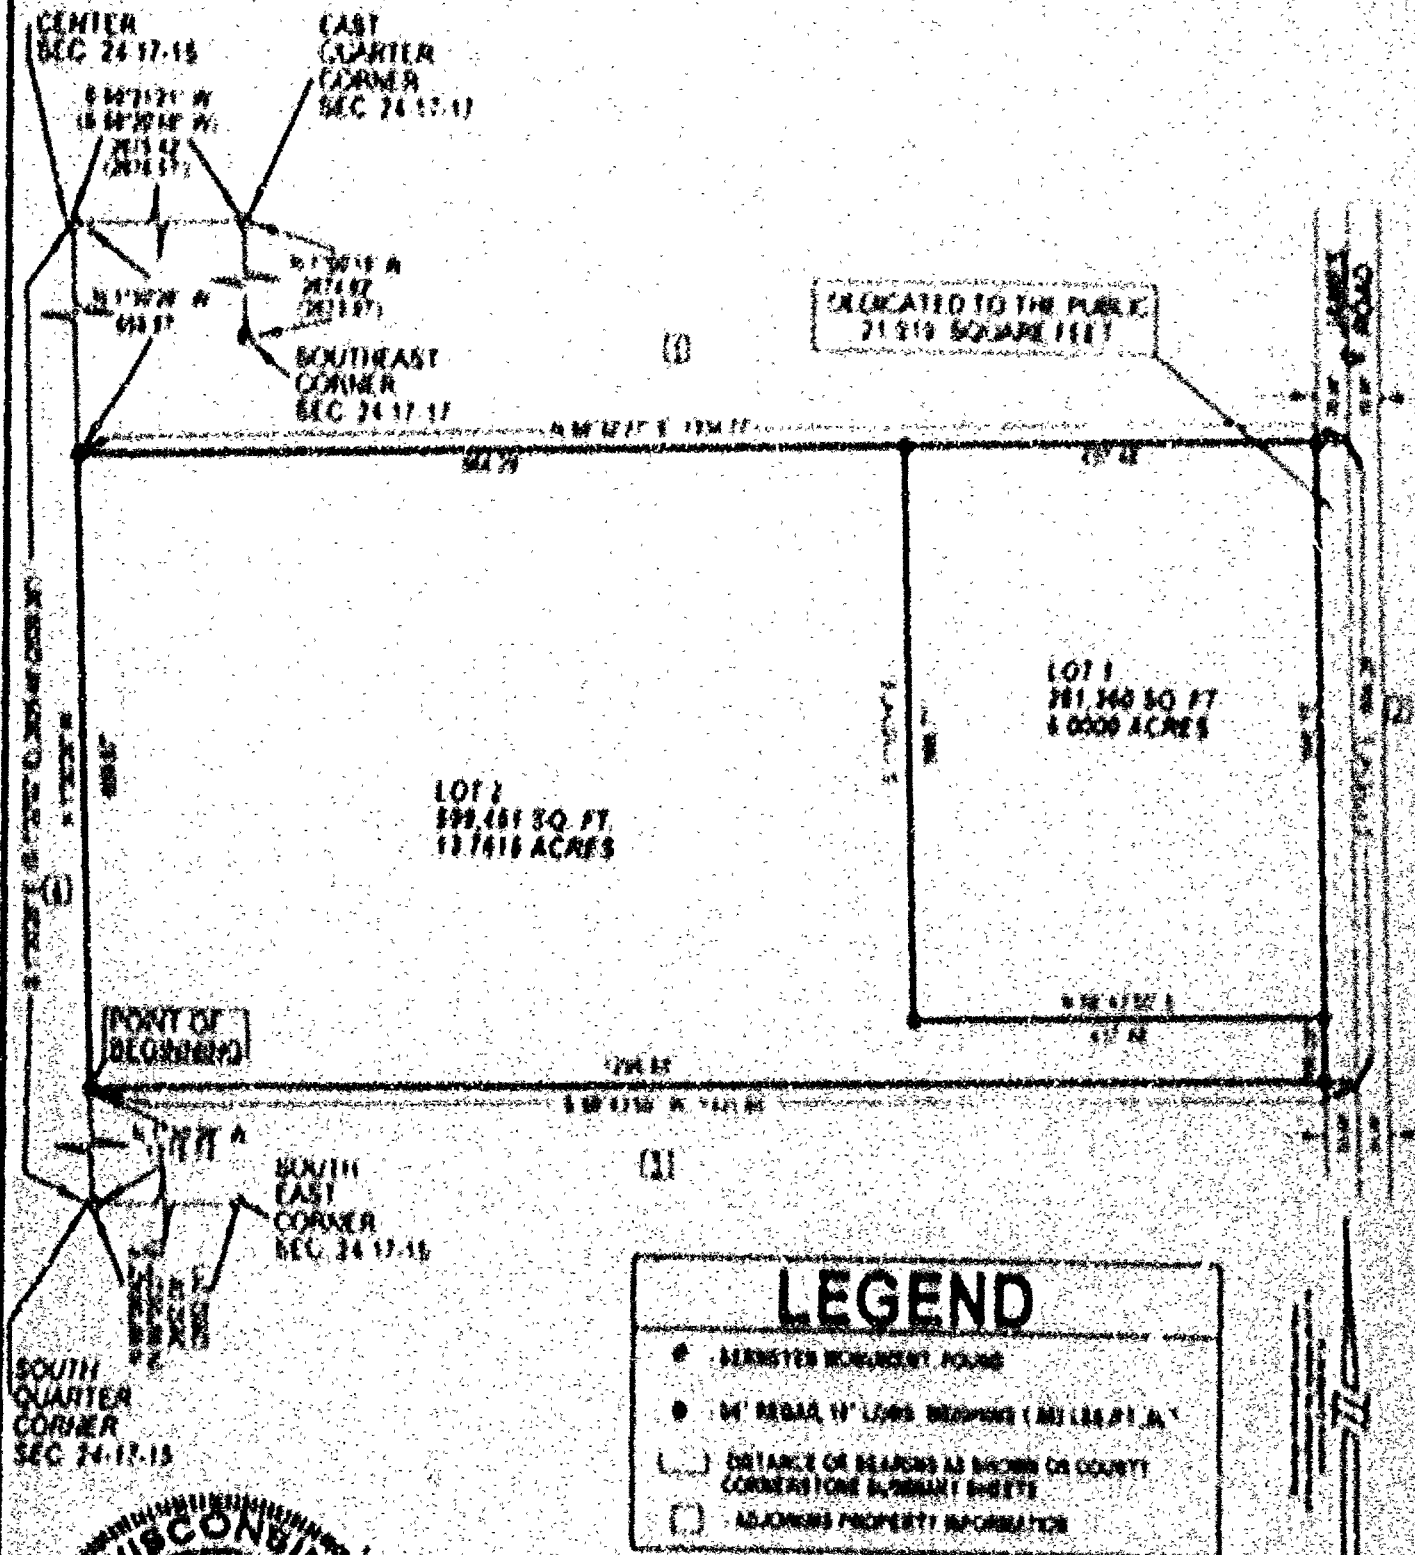

ADJOINING PARCEL INFORMATION				
ADJOINING PROPERTY	OWNER	DOCUMENT NUMBER	PARCEL NUMBER	PLATTED OR UNPLATTED

200 100 0 200
SCALE 1"=200'

FRUEN CONSULTING SERVICES, LLC
ENGINEERING AND LAND SURVEYING
P.O. Box 282, Oshkosh, Wisconsin 54901
TELEPHONE: (920) 233-1179



Stock No. 26273


CERTIFIED SURVEY MAP NUMBER **5377**

PAGE 1 OF 3

BEING THE SOUTH HALF OF THE NORTHWEST QUARTER OF THE SOUTHEAST QUARTER, ALL IN SECTION 24, TOWNSHIP 17 NORTH, RANGE 15 EAST, TOWN OF UTICA, WINNEBAGO COUNTY, WISCONSIN

SURVEY FOR: Thomas H. & Ellen M. Lloyd
 PARCEL NUMBER: 0240521
 DOCUMENT NUMBER: 1147853

SURVEY DATED: October 10, 2003

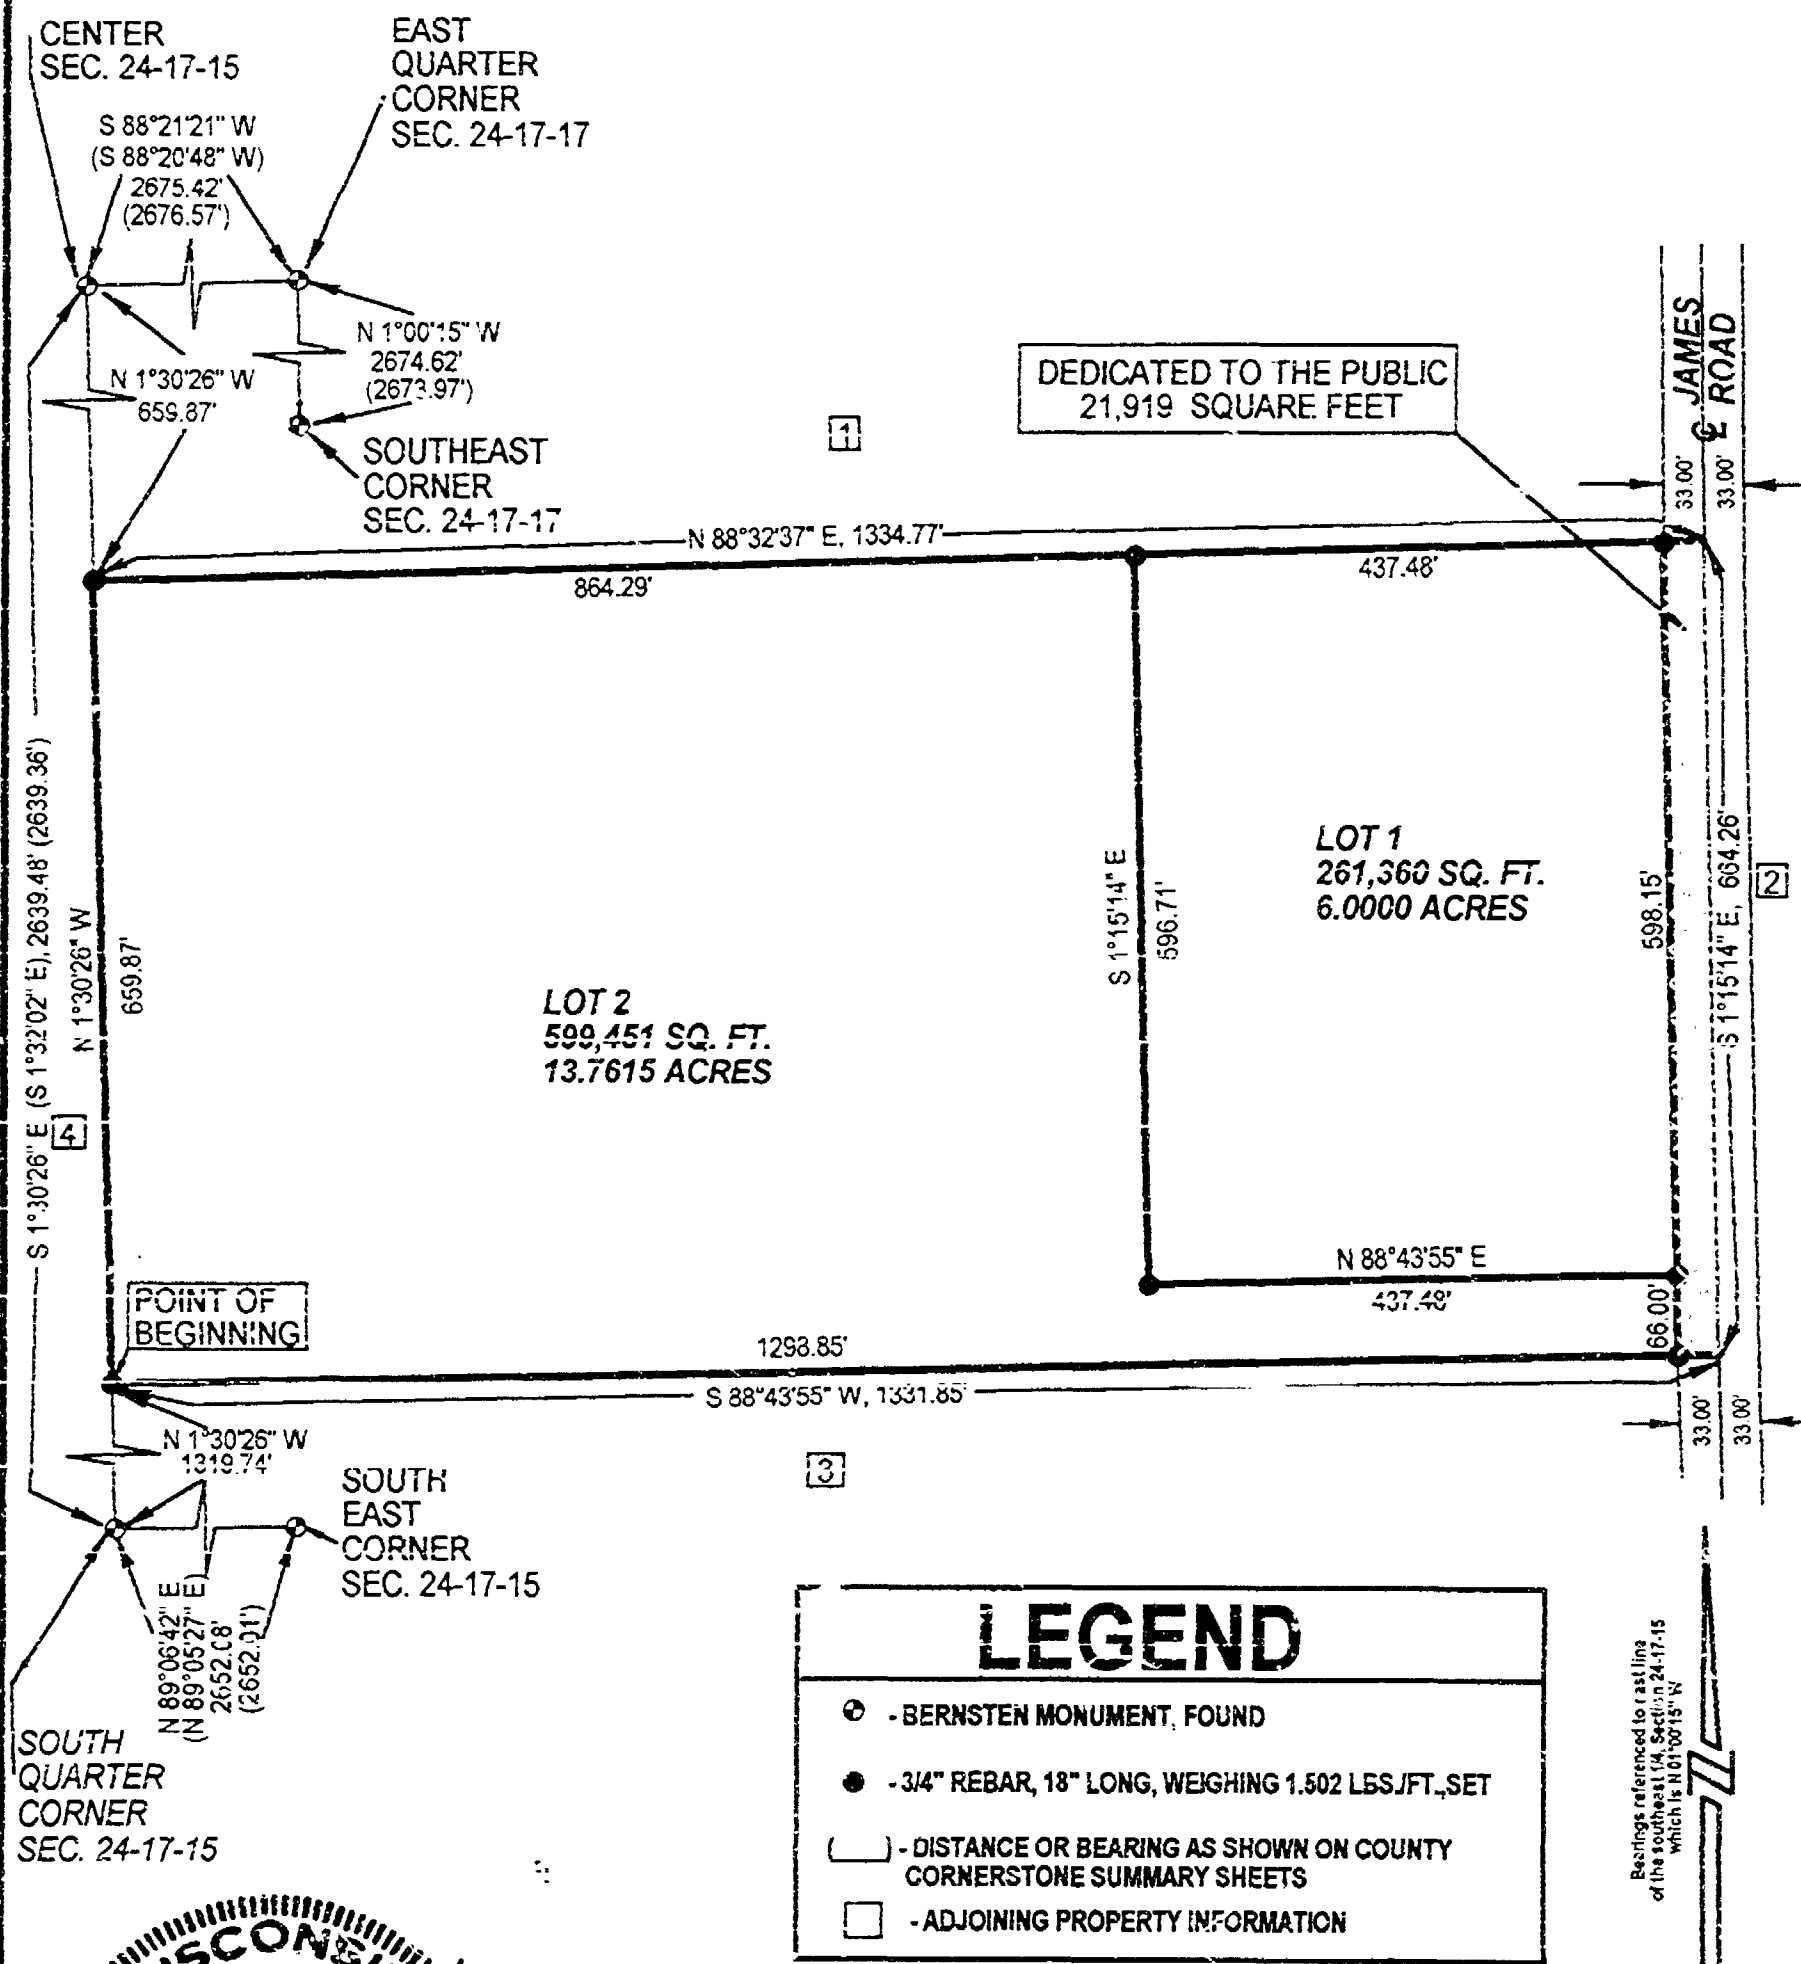

ADJOINING PARCEL INFORMATION				
ADJOINING PROPERTY#	OWNER	DOCUMENT NUMBER	PARCEL NUMBER	PLATTED OR UNPLATTED
1	David L. Davies	842035	0240522	Unplatted
2	Daniel D. Kumbier, Jr.	743878	0240520	Unplatted
3	Thomas & Ellen Lloyd	1147853	0240523	Unplatted
4	James & Mark Bogardt	1139595	0240514	Unplatted

FRUEH CONSULTING SERVICES, LLC
 ENGINEERING AND LAND SURVEYING
 P. O. Box 282, Oshkosh Wisconsin 54903
 TELEPHONE (920) 235-0279

D-3

CERTIFIED SURVEY MAP NO. 5377

BEING THE SOUTHWEST HALF OF THE NORTHWEST QUARTER OF THE SOUTHEAST QUARTER, ALL
IN SECTION 24, TOWNSHIP 17 NORTH, RANGE 15 EAST, TOWN OF LITKA, WINNEBAGO COUNTY,
WISCONSIN

SURVEYOR'S CERTIFICATE
STATE OF WISCONSIN

WINNEBAGO COUNTY

I, WILLIAM D. FRUEH, Wisconsin Registered Land Surveyor do hereby certify

That I have surveyed, divided and mapped a parcel of land being the South Half of the Northwest Quarter of the
Southeast Quarter, all in Section 24, Township 17 North, Range 15 East, Town of Litka, Winnebago County,
Wisconsin, which is bounded and described as follows:

Commencing at the South Quarter Corner of Section 24, Township 17 North, Range 15 East, thence


THAT I have made this survey by the direction of Thomas H. and Ellen M. Lloyd, owners of said land.

THAT such map is a correct representation of all the exterior boundaries of the land surveyed and the land
division thereof made.

This CSM is contained wholly within the property described in the following recorded instrument: Document
Number is 1147853. The Parcel Number is 0240321.

THAT I have fully complied with the provisions of Chapter 236 of the Wisconsin Statutes and the Land
Subdivision Ordinance of Winnebago County.

10/29/2003
Date

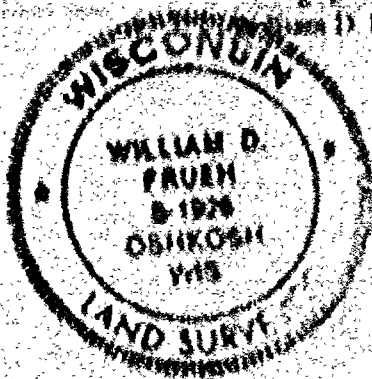

OWNERS CERTIFICATE

AS OWNERS, Thomas H. & Ellen M. Lloyd do hereby certify that they caused the land described on this map
to be surveyed, divided, dedicated and mapped as represented on this map in accordance with the Winnebago
County Subdivision Ordinance.

WITNESS the hand and seal of said owners this 29th day of October, 2003.

Thomas H. Lloyd
Thomas H. Lloyd

Ellen M. Lloyd
Ellen M. Lloyd

CERTIFIED SURVEY MAP NO. 5377

Page 1 of 1

BEING THE SOUTH HALF OF THE NORTHWEST QUARTER OF THE SOUTHEAST QUARTER, ALL
IN SECTION 24, TOWNSHIP 17 NORTH, RANGE 15 EAST, TOWN OF UTICA, WINNEBAGO COUNTY,
WISCONSIN.

STATE OF WISCONSIN)

WINNEBAGO COUNTY)

Personally came before me this 21st day of October 2003 that aforementioned Thomas H. & Ellen M.
Lloyd, to me known to be the persons who executed the foregoing instrument, and acknowledged the same.

James J. Jones
Notary public, Winnebago County, Wisconsin
My Commission Expires 5-15-05

TOWN OF UTICA CERTIFICATE

This Certified Survey Map of the South Half of the Northwest Quarter of the Southeast Quarter all in Section 24,
Township 17 North, Range 15 East, Town of Utica, Winnebago County, Wisconsin, is hereby approved.

Date 11/17/03 Utica Town Chairman *Nelson H. Hays*

CERTIFICATE OF UTICA TOWN TREASURER

I hereby certify that in accordance with the records in my office, there are no unpaid taxes or unpaid special
assessments as of this date on any of the land included in this Certified Survey Map being the South Half of the
Northwest Quarter of the Southeast Quarter all in Section 24, Township 17 North, Range 15 East, Town of
Utica, Winnebago County, Wisconsin.

Date 11-19-03 Utica Town Treasurer *Avery J. Muesel*

CERTIFICATE OF COUNTY TREASURER

I hereby certify that in accordance with the records in my office, there are no unpaid taxes or unpaid special
assessments as of this date on any of the land included in this Certified Survey Map being the South Half of the
Northwest Quarter of the Southeast Quarter all in Section 24, Township 17 North, Range 15 East, Town of
Utica, Winnebago County, Wisconsin.

Date 11/18/03 County Treasurer *Maryt Bringer*


WINNEBAGO COUNTY PLANNING AND ZONING COMMITTEE APPROVAL

This Certified Survey Map of the South Half of the Northwest Quarter of the Southeast Quarter all in Section 24,
Township 17 North, Range 15 East, Town of Utica, Winnebago County, Wisconsin, has been approved by the
Winnebago County Planning and Zoning Committee.

Date 11/18/03 Authorized Representative *James M. Shurt*

THIS DOCUMENT WAS DRAFTED BY

Date 11/18/03

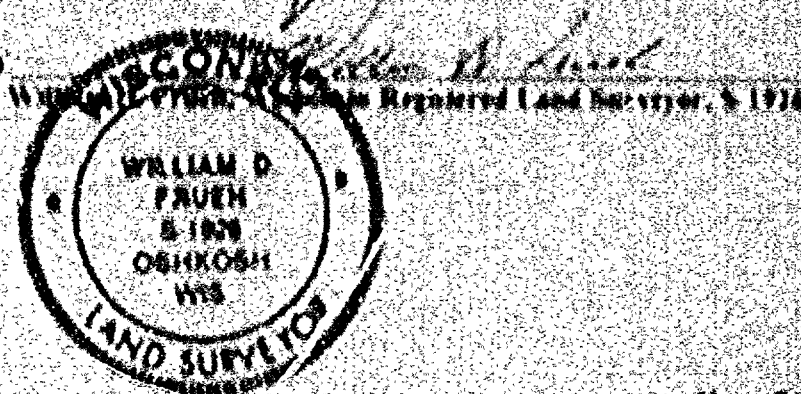

NO OBJECTION
TO THIS SURVEY
DATE 11/18/03
BY: JAMES M. SHURT
COUNTY CLERK



Stock No. 26273

Page 3 of 3

CERTIFIED SURVEY MAP NO. 5377

BEING THE SOUTH HALF OF THE NORTHWEST QUARTER OF THE SOUTHEAST QUARTER, ALL IN SECTION 24, TOWNSHIP 17 NORTH, RANGE 15 EAST, TOWN OF UTICA, WINNEBAGO COUNTY, WISCONSIN.

STATE OF WISCONSIN)

:SS

WINNEBAGO COUNTY)

Personally came before me this 29th day of October, 2003 the aforementioned, Thomas H. & Ellen M. Lloyd, to me known to be the persons who executed the foregoing instrument, and acknowledged the same.

Audith L. Jones
Notary public, Oshkosh, Wisconsin
My Commission Expires 5-15-05

TOWN OF UTICA CERTIFICATE

This Certified Survey Map of the South Half of the Northwest Quarter of the Southeast Quarter all in Section 24, Township 17 North, Range 15 East, Town of Utica, Winnebago County, Wisconsin, is hereby approved.

Date: 11/17/03

Utica Town Chairman

Nelson HenryCERTIFICATE OF UTICA TOWN TREASURER

I hereby certify that in accordance with the records in my office, there are no unpaid taxes or unpaid special assessments as of this date on any of the land included in this Certified Survey Map being the South Half of the Northwest Quarter of the Southeast Quarter all in Section 24, Township 17 North, Range 15 East, Town of Utica, Winnebago County, Wisconsin.

Date: 11-17-03

Utica Town Treasurer

Betty MesserschmidtCERTIFICATE OF COUNTY TREASURER

I hereby certify that in accordance with the records in my office, there are no unpaid taxes or unpaid special assessments as of this date on any of the land included in this Certified Survey Map being the South Half of the Northwest Quarter of the Southeast Quarter all in Section 24, Township 17 North, Range 15 East, Town of Utica, Winnebago County, Wisconsin.

Date: 11/18/03

County Treasurer

Marye KruegerWINNEBAGO COUNTY PLANNING AND ZONING COMMITTEE APPROVAL

This Certified Survey Map of the South Half of the Northwest Quarter of the Southeast Quarter all in Section 24, Township 17 North, Range 15 East, Town of Utica, Winnebago County, Wisconsin, has been approved by the Winnebago County Planning and Zoning Committee.

Date: 11/18/03


Authorized Representative

Joanne M. Sievert

THIS DOCUMENT WAS DRAFTED BY

Date: 10/10/2003

William D. Frueh
William D. Frueh, Wisconsin Registered Land Surveyor, S-1926

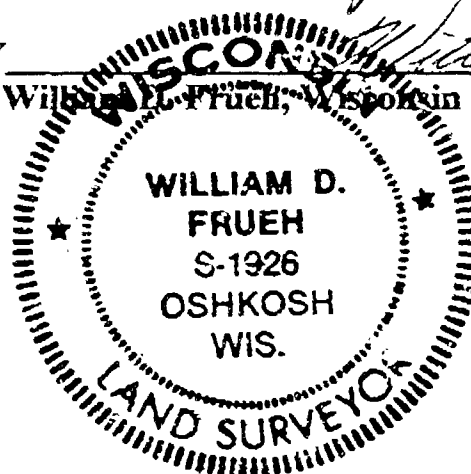

1228110
REGISTER'S OFFICE
WINNEBAGO COUNTY, WI
RECORDED ON
11/19/2003 10:44AM
SUSAN WINNINGHOFF
REGISTER OF DEEDS
V011 PG 5377
RECORDING FEE 15.00
TRANSFER FEE
OF PAGES 3
pd