



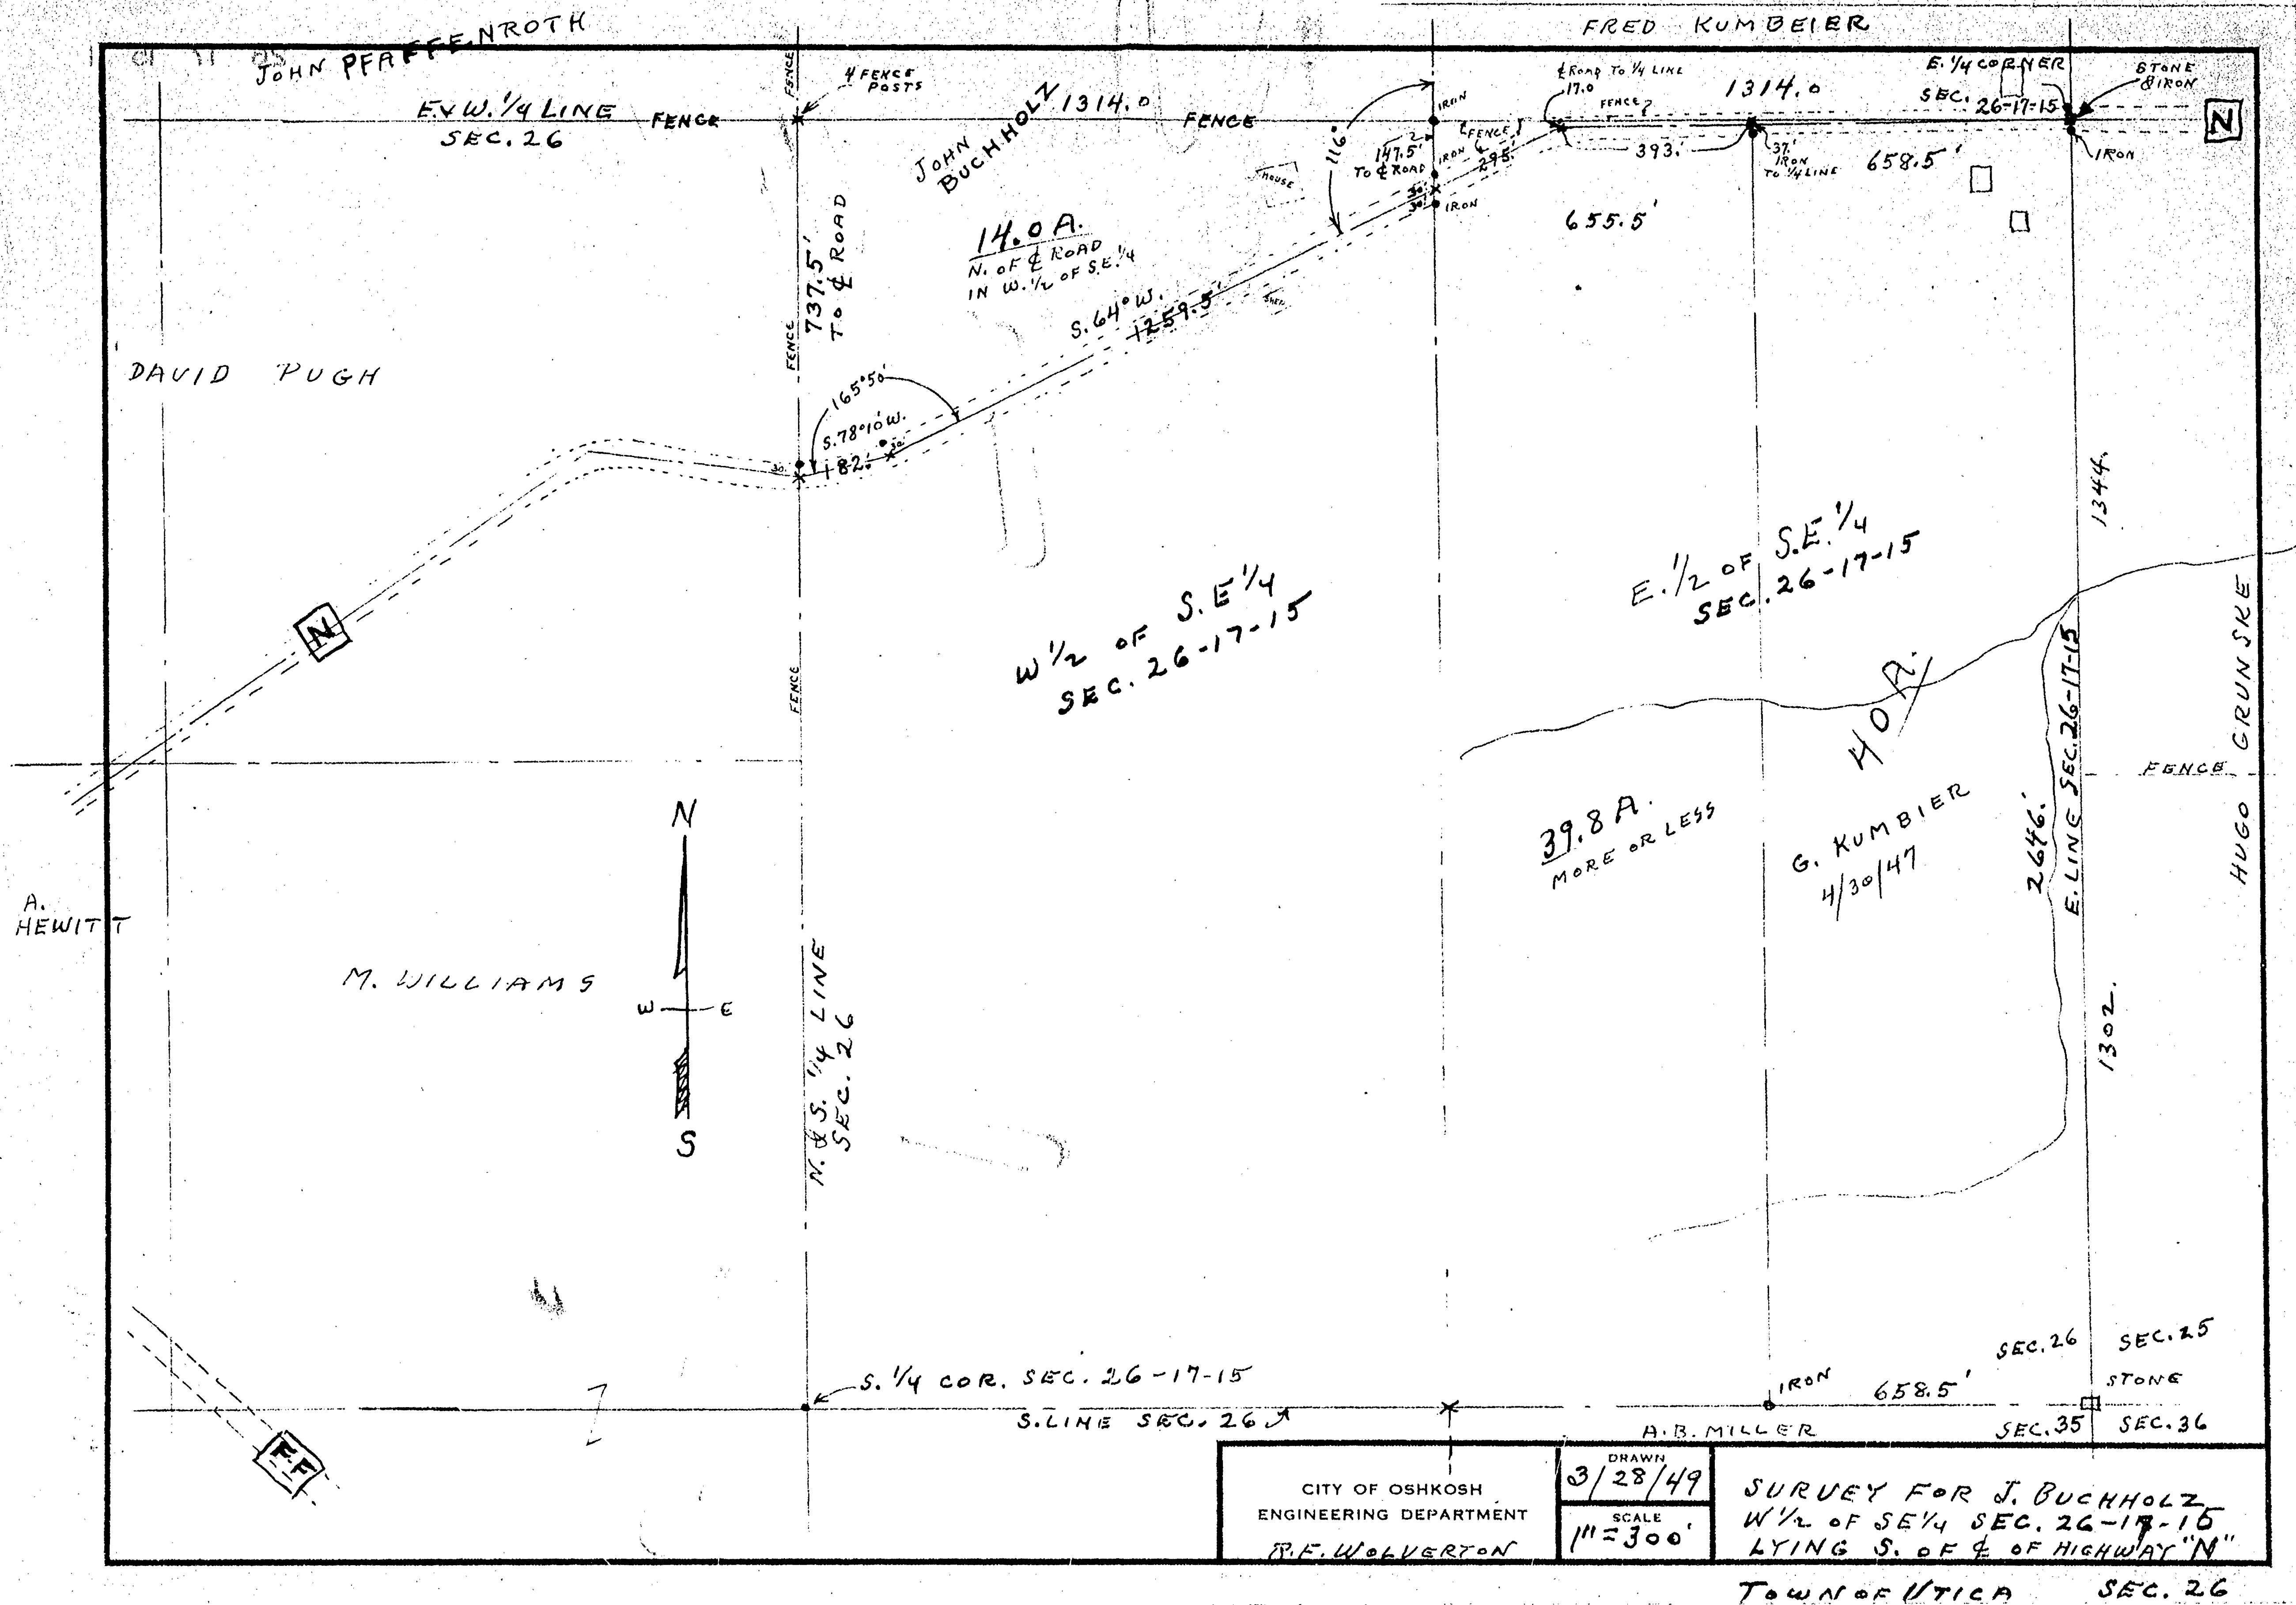

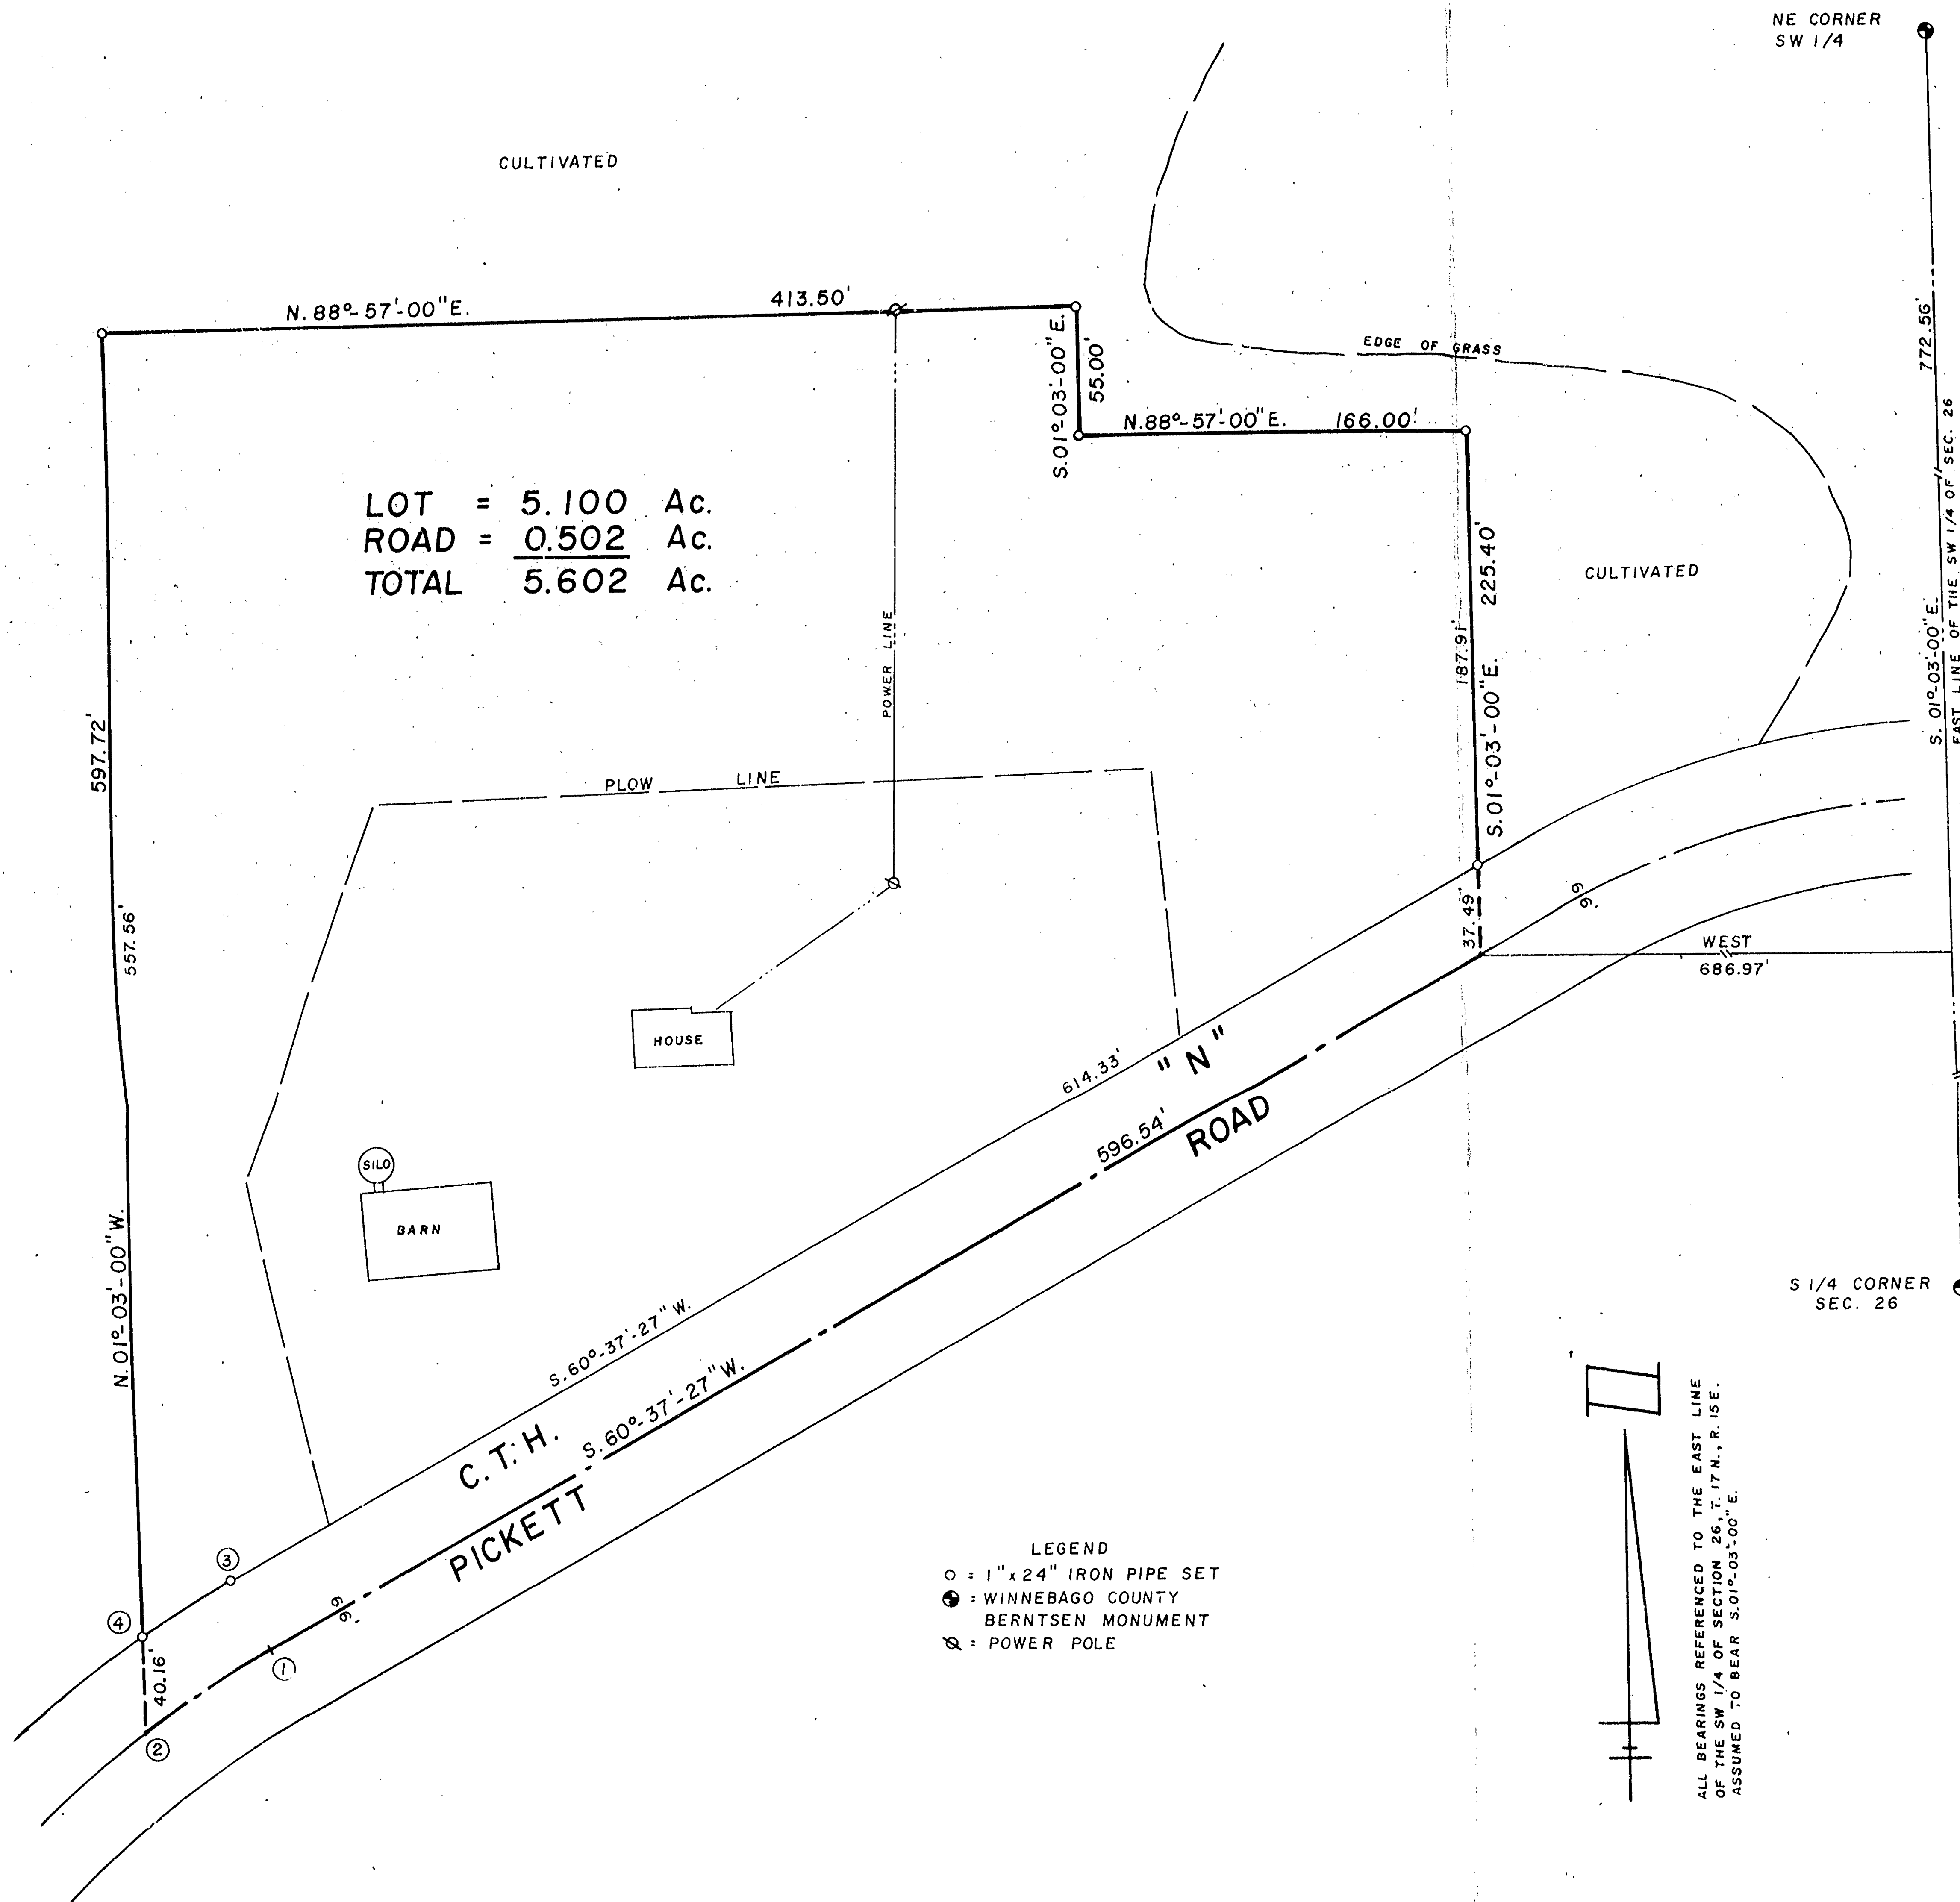


DESCRIPTION FOR BLANCH PUGH

A part of the Northeast Quarter (NE $\frac{1}{4}$) of the Southwest Quarter (SW $\frac{1}{4}$) of Section Twenty-six (26), Township Seventeen (17) North, Range Fifteen (15) East, Town of Utica, Winnebago County, Wisconsin containing 5.602 Acres of land and being described by: Commencing at the Northeast corner of the SW $\frac{1}{4}$ of said Section 26; thence S. 01°-03'-00" E. 772.56 feet, along the East line of the SW $\frac{1}{4}$ of said Section 26; thence West 686.97 feet, to a point on the center line of Pickett Road (C.T.H. "N") and being the true point of beginning; running thence S. 60°-37'-27" W. 596.54 feet, along the center line of Pickett Road (C.T.H. "N"); thence Southwesterly 64.33 feet along the arc of a curve to the left, being the center line of Pickett Road (C.T.H. "N"), having a radius of 474.35 feet and the chord of which bears S. 56°-44'-20" W. 64.28 feet; thence N. 01°-03'-00" W. 597.72 feet; thence N. 88°-57'-00" E. 413.50 feet; thence S. 01°-03'-00" E. 55.00 feet; thence N. 88°-57'-00" E. 166.00 feet; thence S. 01°-03'-00" E. 225.41 feet, to the true point of beginning.


The Southerly 33 feet of which being subject to Pickett Road (C.T.H. "N") right-of-way. ALSO subject to any easements of record.

I, Ronald A. Dercks, Wisconsin Registered Land Surveyor of Aero-Metric Engineering, Inc., certify that I have surveyed the above described property and that the map shown above is a true and correct representation thereof to the best of my knowledge and belief.

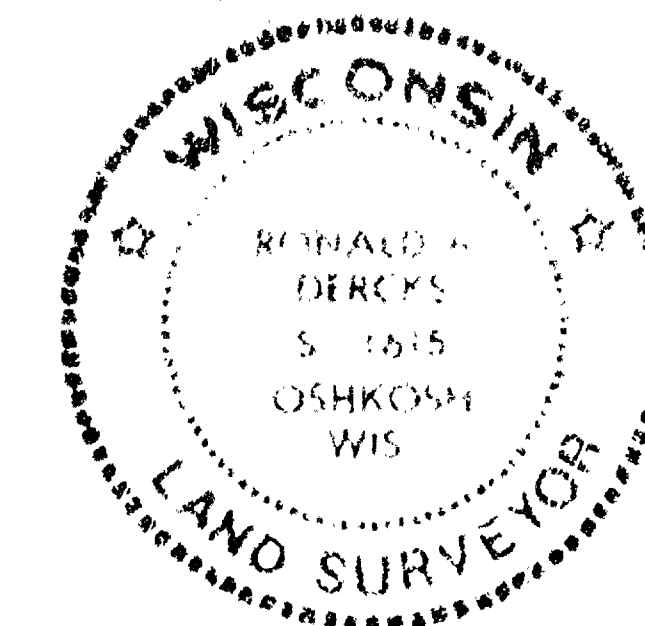

Ronald A. Dercks
 WISCONSIN REGISTERED LAND SURVEYOR S-1615
 RONALD A. DERCKS

DATED THIS 19th DAY OF April, 1984

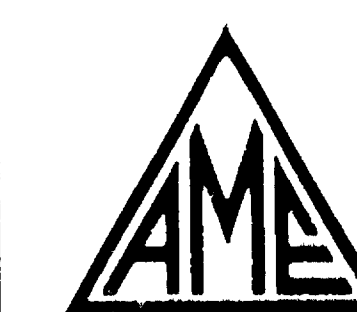

AERO-METRIC ENGINEERING, INC.

1091 SOUTH WASHBURN STREET OSHKOSH, WISCONSIN 54901

DATE: 4/19/84 NOTEBOOK: 9 PAGE: 21-24 SCALE: 1" = 60'

SURVEY FOR BLANCH PUGH OF 5.10 ACRES IN THE NE 1/4 OF THE SW 1/4 OF SECTION 26, T. 17 N., R. 15 E., TOWN OF UTICA, WINNEBAGO COUNTY, WISC.

D-176