



NO. 3638

CERTIFIED SURVEY MAP NO. 4726


SHEET 1 OF 4

THE N.W. 1/4 OF THE N.W. 1/4 OF SECTION 29, T17N, R15E, IN THE TOWN OF
UTICA, WINNEBAGO COUNTY, WISCONSIN


BEARINGS ARE REFERENCED TO THE NORTH LINE OF THE NORTH LINE OF THE N.W. 1/4 OF
SECTION 29-17-15, WHICH HAS AN ASSUMED BEARING OF NORTH 88°48'31" EAST.

ALL DISTANCES ARE MEASURED TO THE NEAREST HUNDREDTH OF A FOOT.

- DENOTES 3/4 INCH DIAMETER IRON ROD 24 INCHES LONG, SET WEIGHING 1.50 LBS PER LINEAL FOOT.
- DENOTES 1 1/4 INCH DIAMETER IRON PIPE FOUND.

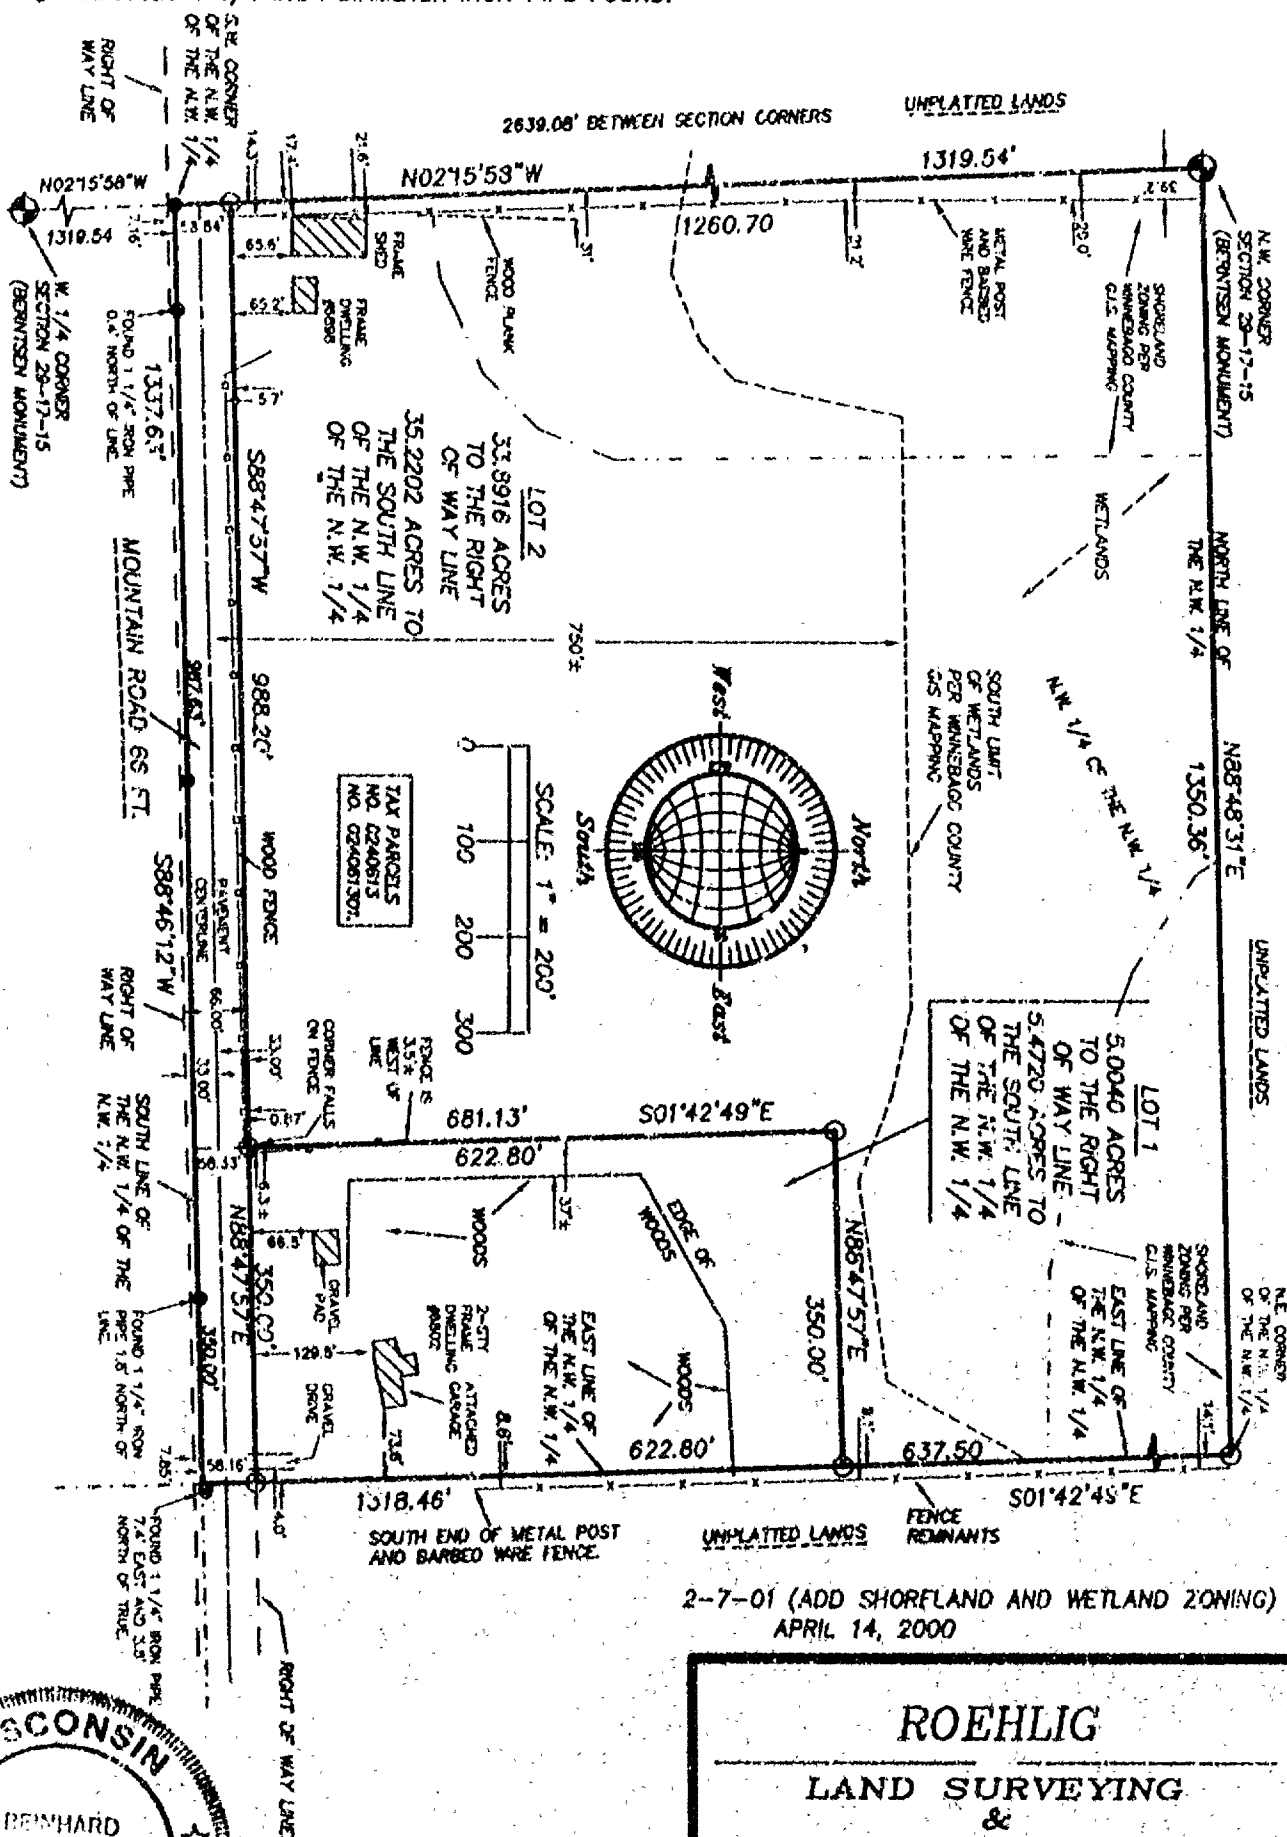

2-7-01 (ADD SHORELAND AND WETLAND ZONING)
APRIL 14, 2000

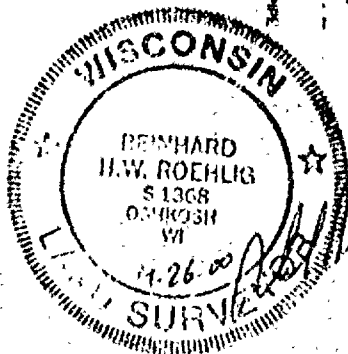

ROEHLIG
LAND SURVEYING
&
CONSULTING LTD.

4041 State Road 91 • Oshkosh WI • 54904
(620) 233-2884

NO. 3638

NO. 3638

CERTIFIED SURVEY MAP NO. 4726

SHEET 2 OF 4

THE N.W. 1/4 OF THE N.W. 1/4 OF SECTION 29, T17N, R15E, IN THE TOWN OF UTICA, WINNEBAGO COUNTY, WISCONSIN.

**SURVEYORS CERTIFICATE
STATE OF WISCONSIN)**

:SS

WINNEBAGO COUNTY)

I, REINHARD ROEHLIG, Wisconsin Registered Land Surveyor do hereby certify:

THAT I have surveyed, divided and mapped the N.W. 1/4 of the N.W. 1/4 of Section 29, T17N, R15E, in the Town of Utica, Winnebago County, Wisconsin, which is bounded and described as follows:

BEGINNING AT THE N.W. CORNER OF SAID SECTION, THENCE NORTH 88°48'31" EAST ALONG THE NORTH LINE OF SAID 1/4 SECTION 1350.36 FT., THENCE SOUTH 01°42'49" EAST ALONG THE EAST LINE OF SAID 1/4-1/4 SECTION 1318.46 FT., THENCE SOUTH 88°46'12" WEST ALONG THE SOUTH LINE OF SAID 1/4-1/4 SECTION 1337.63 FT., THENCE NORTH 02°15'58" WEST ALONG THE WEST LINE OF SAID 1/4 SECTION 1319.54 FT. TO THE POINT OF BEGINNING.

THAT this Certified Survey Map is contained wholly within the property described in the following recorded instrument(s): Document No. 494916 and 649315.

THAT I have made this survey by the direction of Donald N. Merz and Linda Marohn Merz and Allan O. Marohn, owners of said land.

THAT such map is a correct representation of all the exterior boundaries of the land surveyed and the land division thereof made.

THAT I have fully complied with the provisions of Chapter 236 of the Wisconsin Statutes and the Land Subdivision Ordinances of Winnebago County, and the Town of Utica.

Date

7-26-00

Reinhard Roehlig
Reinhard Roehlig, Registered
Wisconsin Land Surveyor S-1368


OWNERS CERTIFICATE

AS OWNERS, We hereby certify that We caused the land described on this map to be surveyed, divided and mapped as represented on this map in accordance with the Winnebago County and the Town of Utica Subdivision Ordinances.

WITNESS the hands and seals of said owners this 2nd day of June, 2000.

Donald N. Merz
Donald N. Merz

Linda Marohn Merz
Linda Marohn Merz

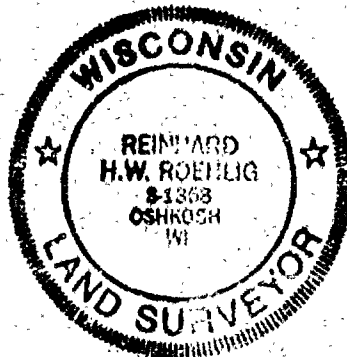

NO. 3638

CERTIFIED SURVEY MAP NO. 47216

SHEET 3 OF 4

THE N.W. 1/4 OF THE N.W. 1/4 OF SECTION 29, T17N, R15E, IN THE TOWN OF UTICA, WINNEBAGO COUNTY, WISCONSIN.

STATE OF WISCONSIN)

:SS

WINNEBAGO COUNTY)

PERSONALLY came before me this 17th day of JANUARY 2004 the aforementioned Donald N. Merz and Linda Marohn Merz, to me known to be the persons who executed the foregoing instrument and acknowledged the same.

Betty Messerschmidt
Notary Public, Winnebago
County, State of Wisconsin

My Commission Expires 5-9-2004

OWNERS CERTIFICATE

AS OWNER, I hereby certify that I caused the land described on this map to be surveyed, divided and mapped as represented on this map in accordance with the Winnebago County and the Town of Utica Subdivision Ordinances.

WITNESS the hand and seal of said owner this 17th day of JANUARY, 2004.

Allan O. Marohn
Allan O. Marohn

STATE OF WISCONSIN)

:SS

WINNEBAGO COUNTY)

PERSONALLY came before me this 17th day of JANUARY 2004 the aforementioned Allan O. Marohn, to me known to be the person who executed the foregoing instrument and acknowledged the same.

Betty Messerschmidt
Notary Public, Winnebago
County, State of Wisconsin

My Commission Expires 5-9-2004

COUNTY TREASURER'S CERTIFICATE

I, Mary E. Krueger, being the duly elected, qualified and acting treasurer for Winnebago County, do hereby certify that in accordance with the records in my office, there are no unpaid taxes or unpaid special assessments as of 5/17/00 on any land included in this Certified Survey Map.

Date 5/17/00

Treasurer Mary E. Krueger



NO. 3638

CERTIFIED SURVEY MAP NO. 4726

SHEET 4 OF 4

THE N.W. 1/4 OF THE N.W. 1/4 OF SECTION 29, T17N, R15E, IN THE TOWN OF UTICA, WINNEBAGO COUNTY, WISCONSIN.

TOWN TREASURERS CERTIFICATE

I, Betty J. Messerschmidt being the duly elected, qualified and acting treasurer for the Town of Utica, do hereby certify that in accordance with the records in my office, there are no unpaid taxes or unpaid special assessments as of 1-18-01 on any land included in this Certified Survey Map.

Date 1-18-01

Treasurer Betty J. Messerschmidt

WINNEBAGO COUNTY PLANNING COMMISSION AND UTICA TOWN BOARD CERTIFICATES OF APPROVAL

This Certified Survey Map of the N.W. 1/4 of the N.W. 1/4 of Section 29, T17N, R15E, in the Town of Utica, Winnebago County, Wisconsin, is hereby approved.

2-12-01
Date

Joanne M. Sievert
County Planning Commission,
Representative


1-18-01
Date

Betty J. Messerschmidt
Town Board Representative

THIS DOCUMENT WAS DRAFTED BY
REINHARD ROEHLIG.



1118492
REGISTER'S OFFICE
WINNEBAGO COUNTY, WI
RECORDED ON
02-12-2001 09:23 AM
VOLUME 1849
SUSAN WINNINGHOFF
REGISTER OF DEEDS
RECORDING FEE 16.00
TRANSFER FEE
OF PAGES

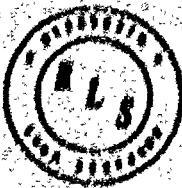

RIPON LAND SURVEYING

1035 W. Fond du Lac St.
P.O. Box 388
Ripon, Wisconsin 54971
Phone: (920) 748-9886


CERTIFICATE OF SURVEY








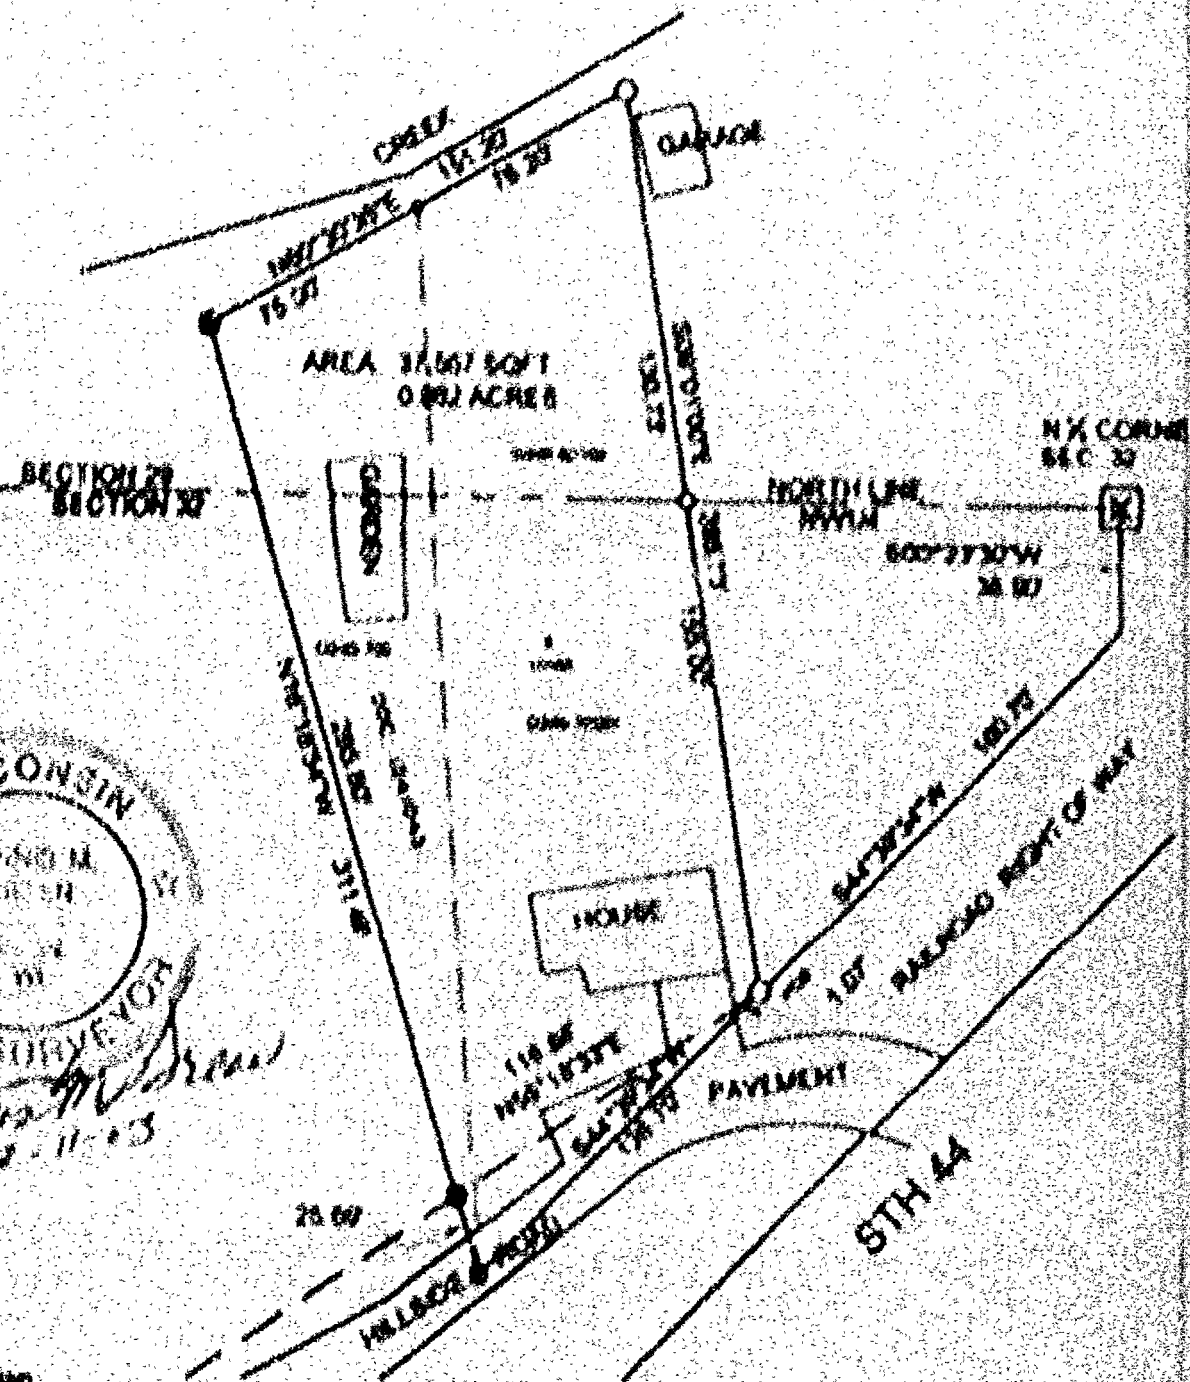

- LEGEND
- 1" DIA. IRON PIPE FOUND
 - 3/4" x 24" IRON ROD
 - 1.50 LB/FT SET
 - STONE WITH "X" SECTION CORNER
 - ▲ 1/4" NAIL SET
 - △ 1/4" NAIL FOUND
 - RAILROAD SPIKE FOUND

SCALE 1" = 80'

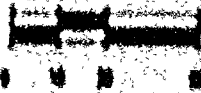

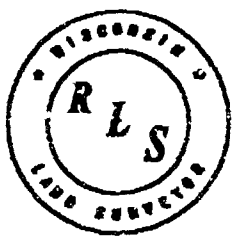


RIPON LAND SURVEYING

1035 W. Fond du Lac St.
P.O. Box 386
Ripon, Wisconsin 54971
Phone: (920) 748-9696



CERTIFICATE OF SURVEY

OWNER: DENNIS AND PATRICIA SCHAETZKA
6710 HILLSIDE RD.
PICKETT, WI 54964

CERTIFICATE OF SURVEY FOR DENNIS AND PATRICIA SCHAETZKA LOCATED IN THE NE 1/4 OF THE NW 1/4 OF SECTION 32 AND THE SE 1/4 OF THE SW 1/4 OF SECTION 29, T.17N., R.15E., TOWN OF UTICA, WINNEBAGO COUNTY, WISCONSIN.

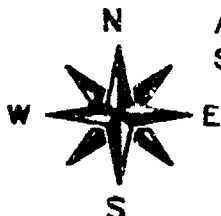


ALL BEARINGS REFERENCED TO THE EAST LINE OF THIS PARCEL SHOWN ON CERTIFICATE OF SURVEY BY FRANK FARVOUR DATED APRIL 14, 1977 TO BE N09°-01'W.

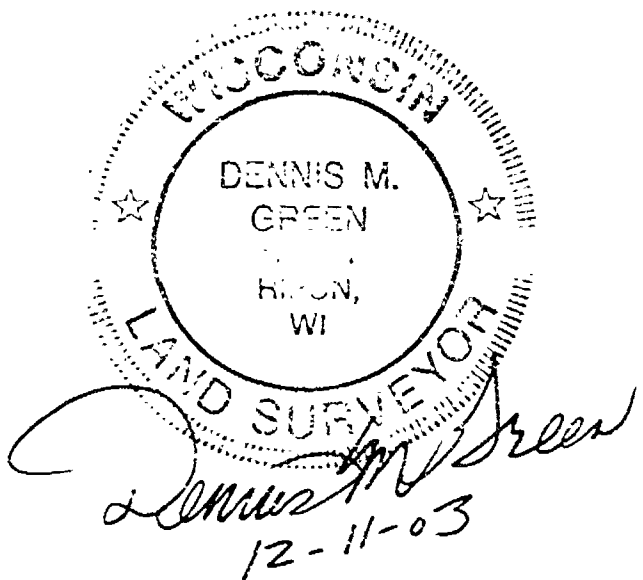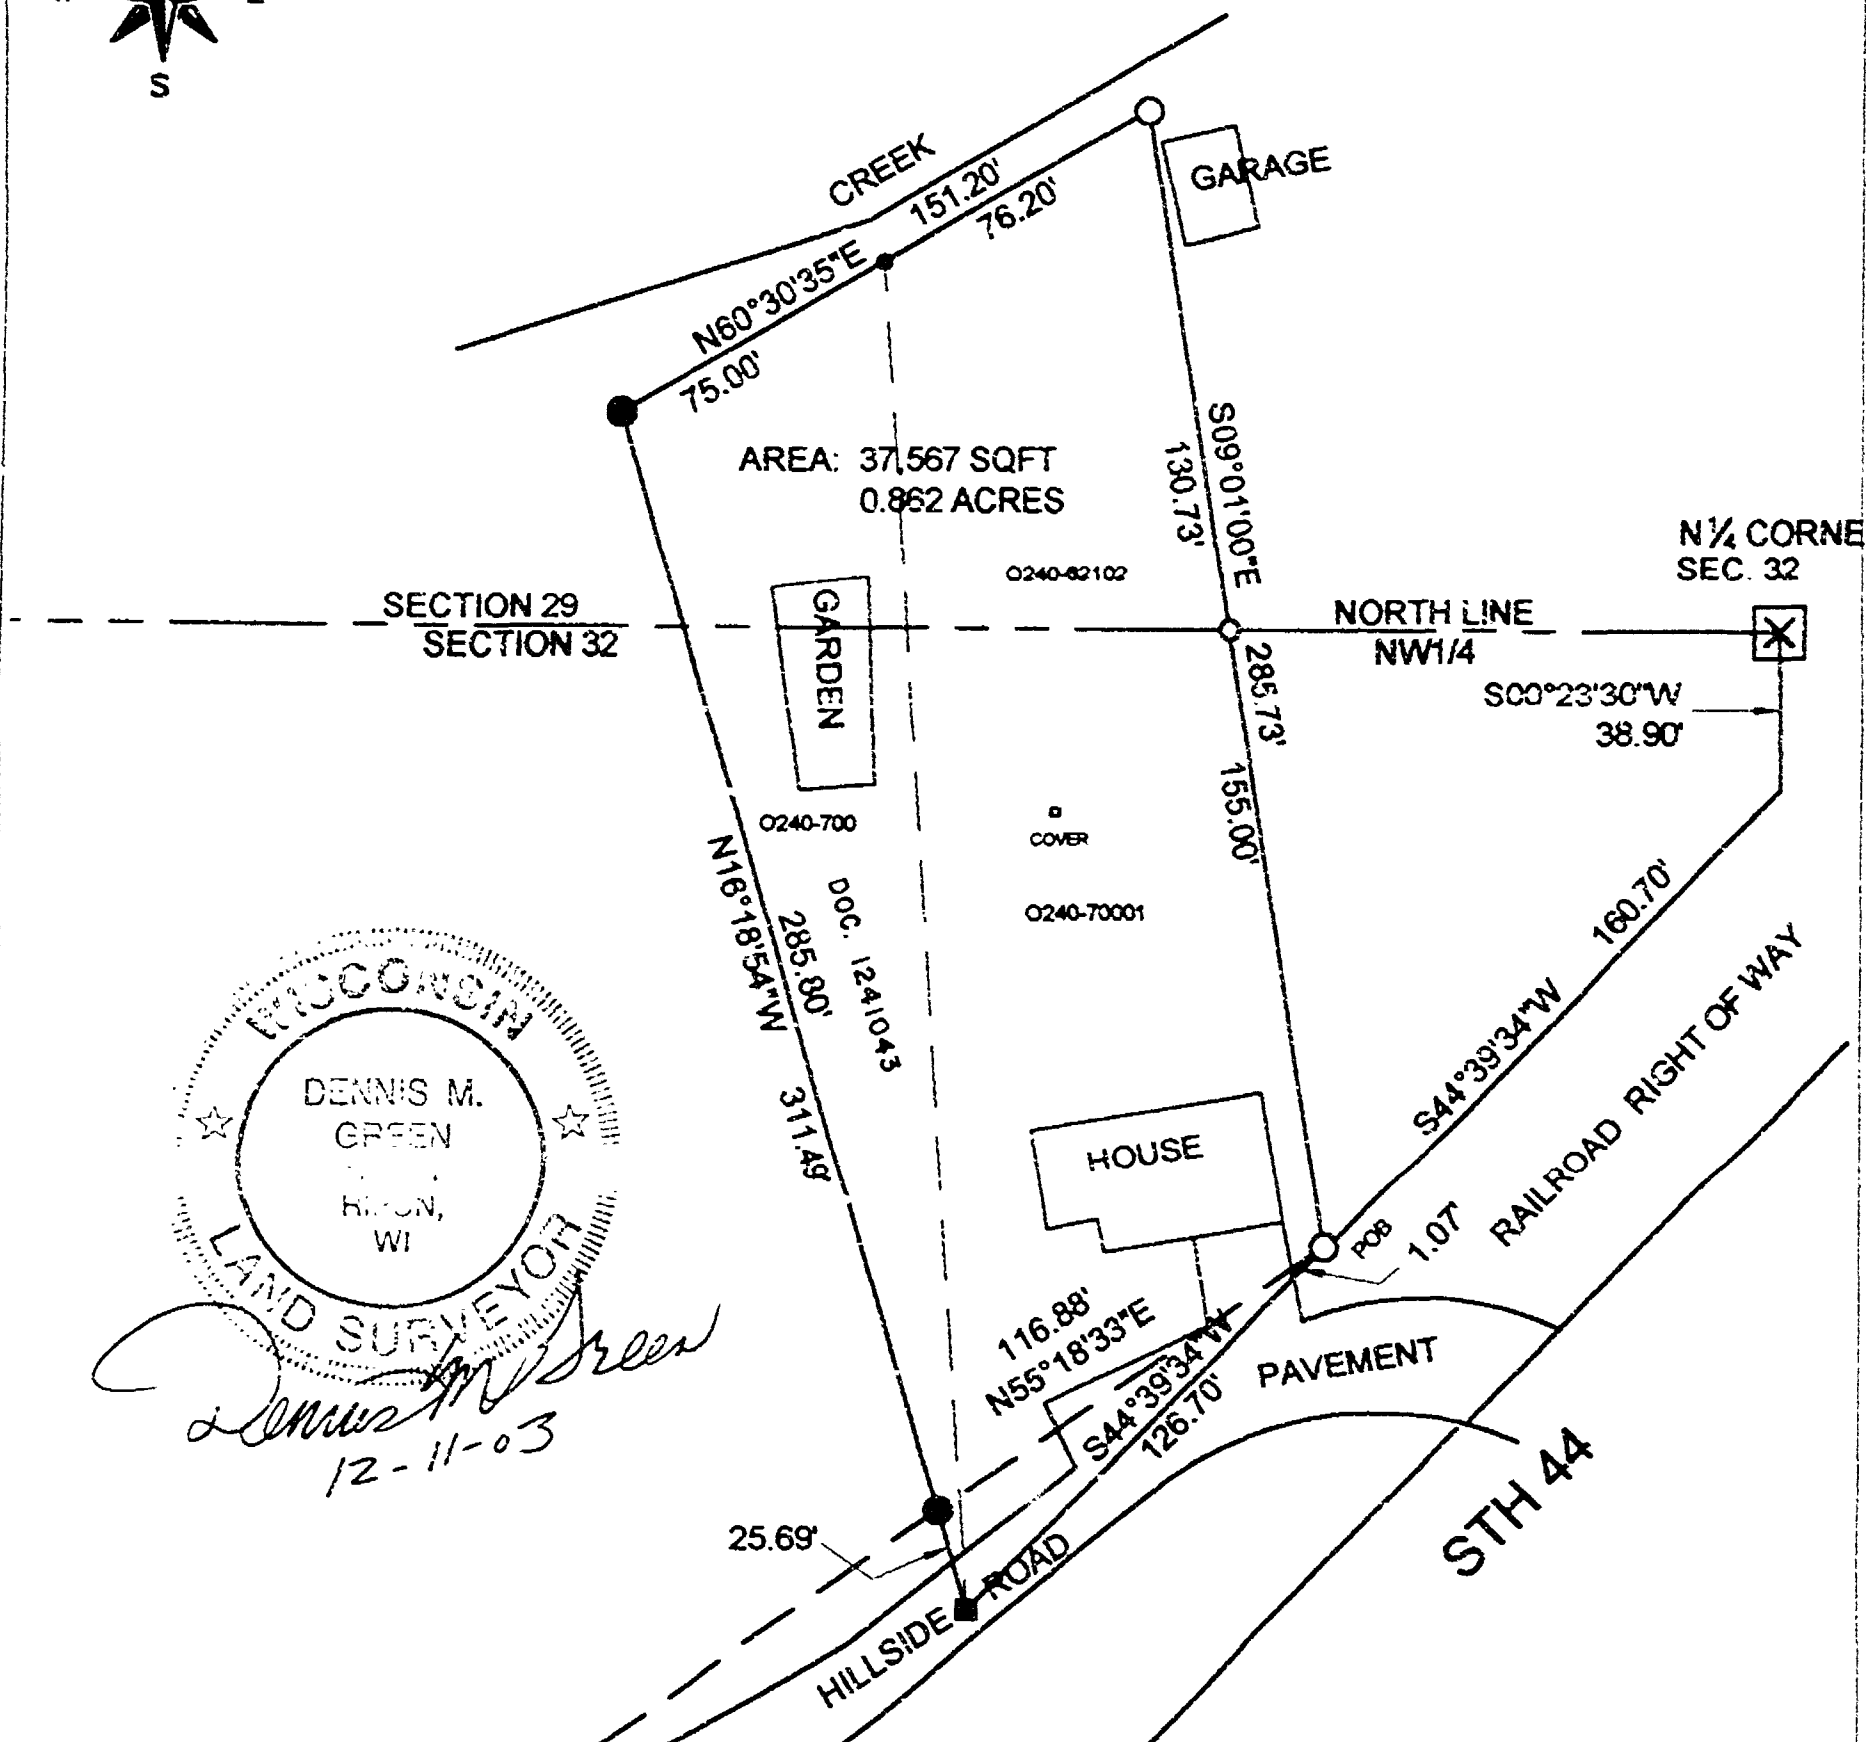

LEGEND

- 1" DIA. IRON PIPE FOUND
- 3/4" X 24" IRON REROD, 1.50 LB/FT SET
- ⊠ STONE WITH "X" SECTION CORNER
- ▲ "PK" NAIL SET
- △ "PK" NAIL FOUND
- RAILROAD SPIKE FOUND

SCALE: 1" = 60'

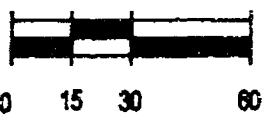



RIPON LAND SURVEYING

1035 W. Fond du Lac St.
P.O. Box 384
Ripon, Wisconsin 54971
Phone (920) 744-9696

CERTIFICATE OF SURVEY







I further certify that the within survey is a correct representation of the boundaries surveyed, monumented and mapped and that I have fully complied with the provisions of Chapter 736.34 of the Wisconsin Statutes and that this survey is correct to the best of my knowledge and belief.

RIPON LAND SURVEYING
Ripon, Wisconsin

Dennis M. Green

Dennis M. Green, R.L.S. 1184
Dated this 11th day of December, 2003.



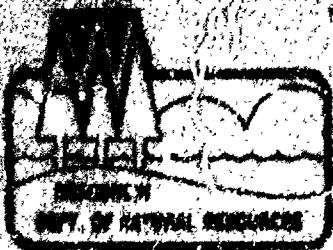

STATE OF WISCONSIN \ DEPARTMENT OF NATURAL RESOURCES

George E. Meyer
Secretary

RECEIVED

Oshkosh Area Office
805 Lakeshore Drive
P.O. Box 2585
Oshkosh, WI 54903-2585

MAR 25 1993

Teletex: (414)424-4404

March 24, 1993

WINNEBAGO COUNTY
PLANNING DEPT.

File Ref: 3500

Attn: Richard Lehmann
Boardman, Suhr, Curry and Field
Firststar Plaza, Suite 410
One South Pinckney St.
P.O. Box 927
Madison, WI 53701-0927

Dear Mr. Lehmann:

This letter is in response to your request for a navigability determination of an unnamed ditch located in the Town of Utica, sections 28, 32 & 33, T17N, R15E, Winnebago County.

On March 23, 1993 I located these ditches and determined them to be non-navigable as they are agricultural drainage ditches with no prior stream history.

If you have any questions, please call me at (414)424-4003.

Sincerely,

Tere Locke

Tere Locke
Water Management Specialist

TL:ks

cc: Ron Passbender
Robert Green



