



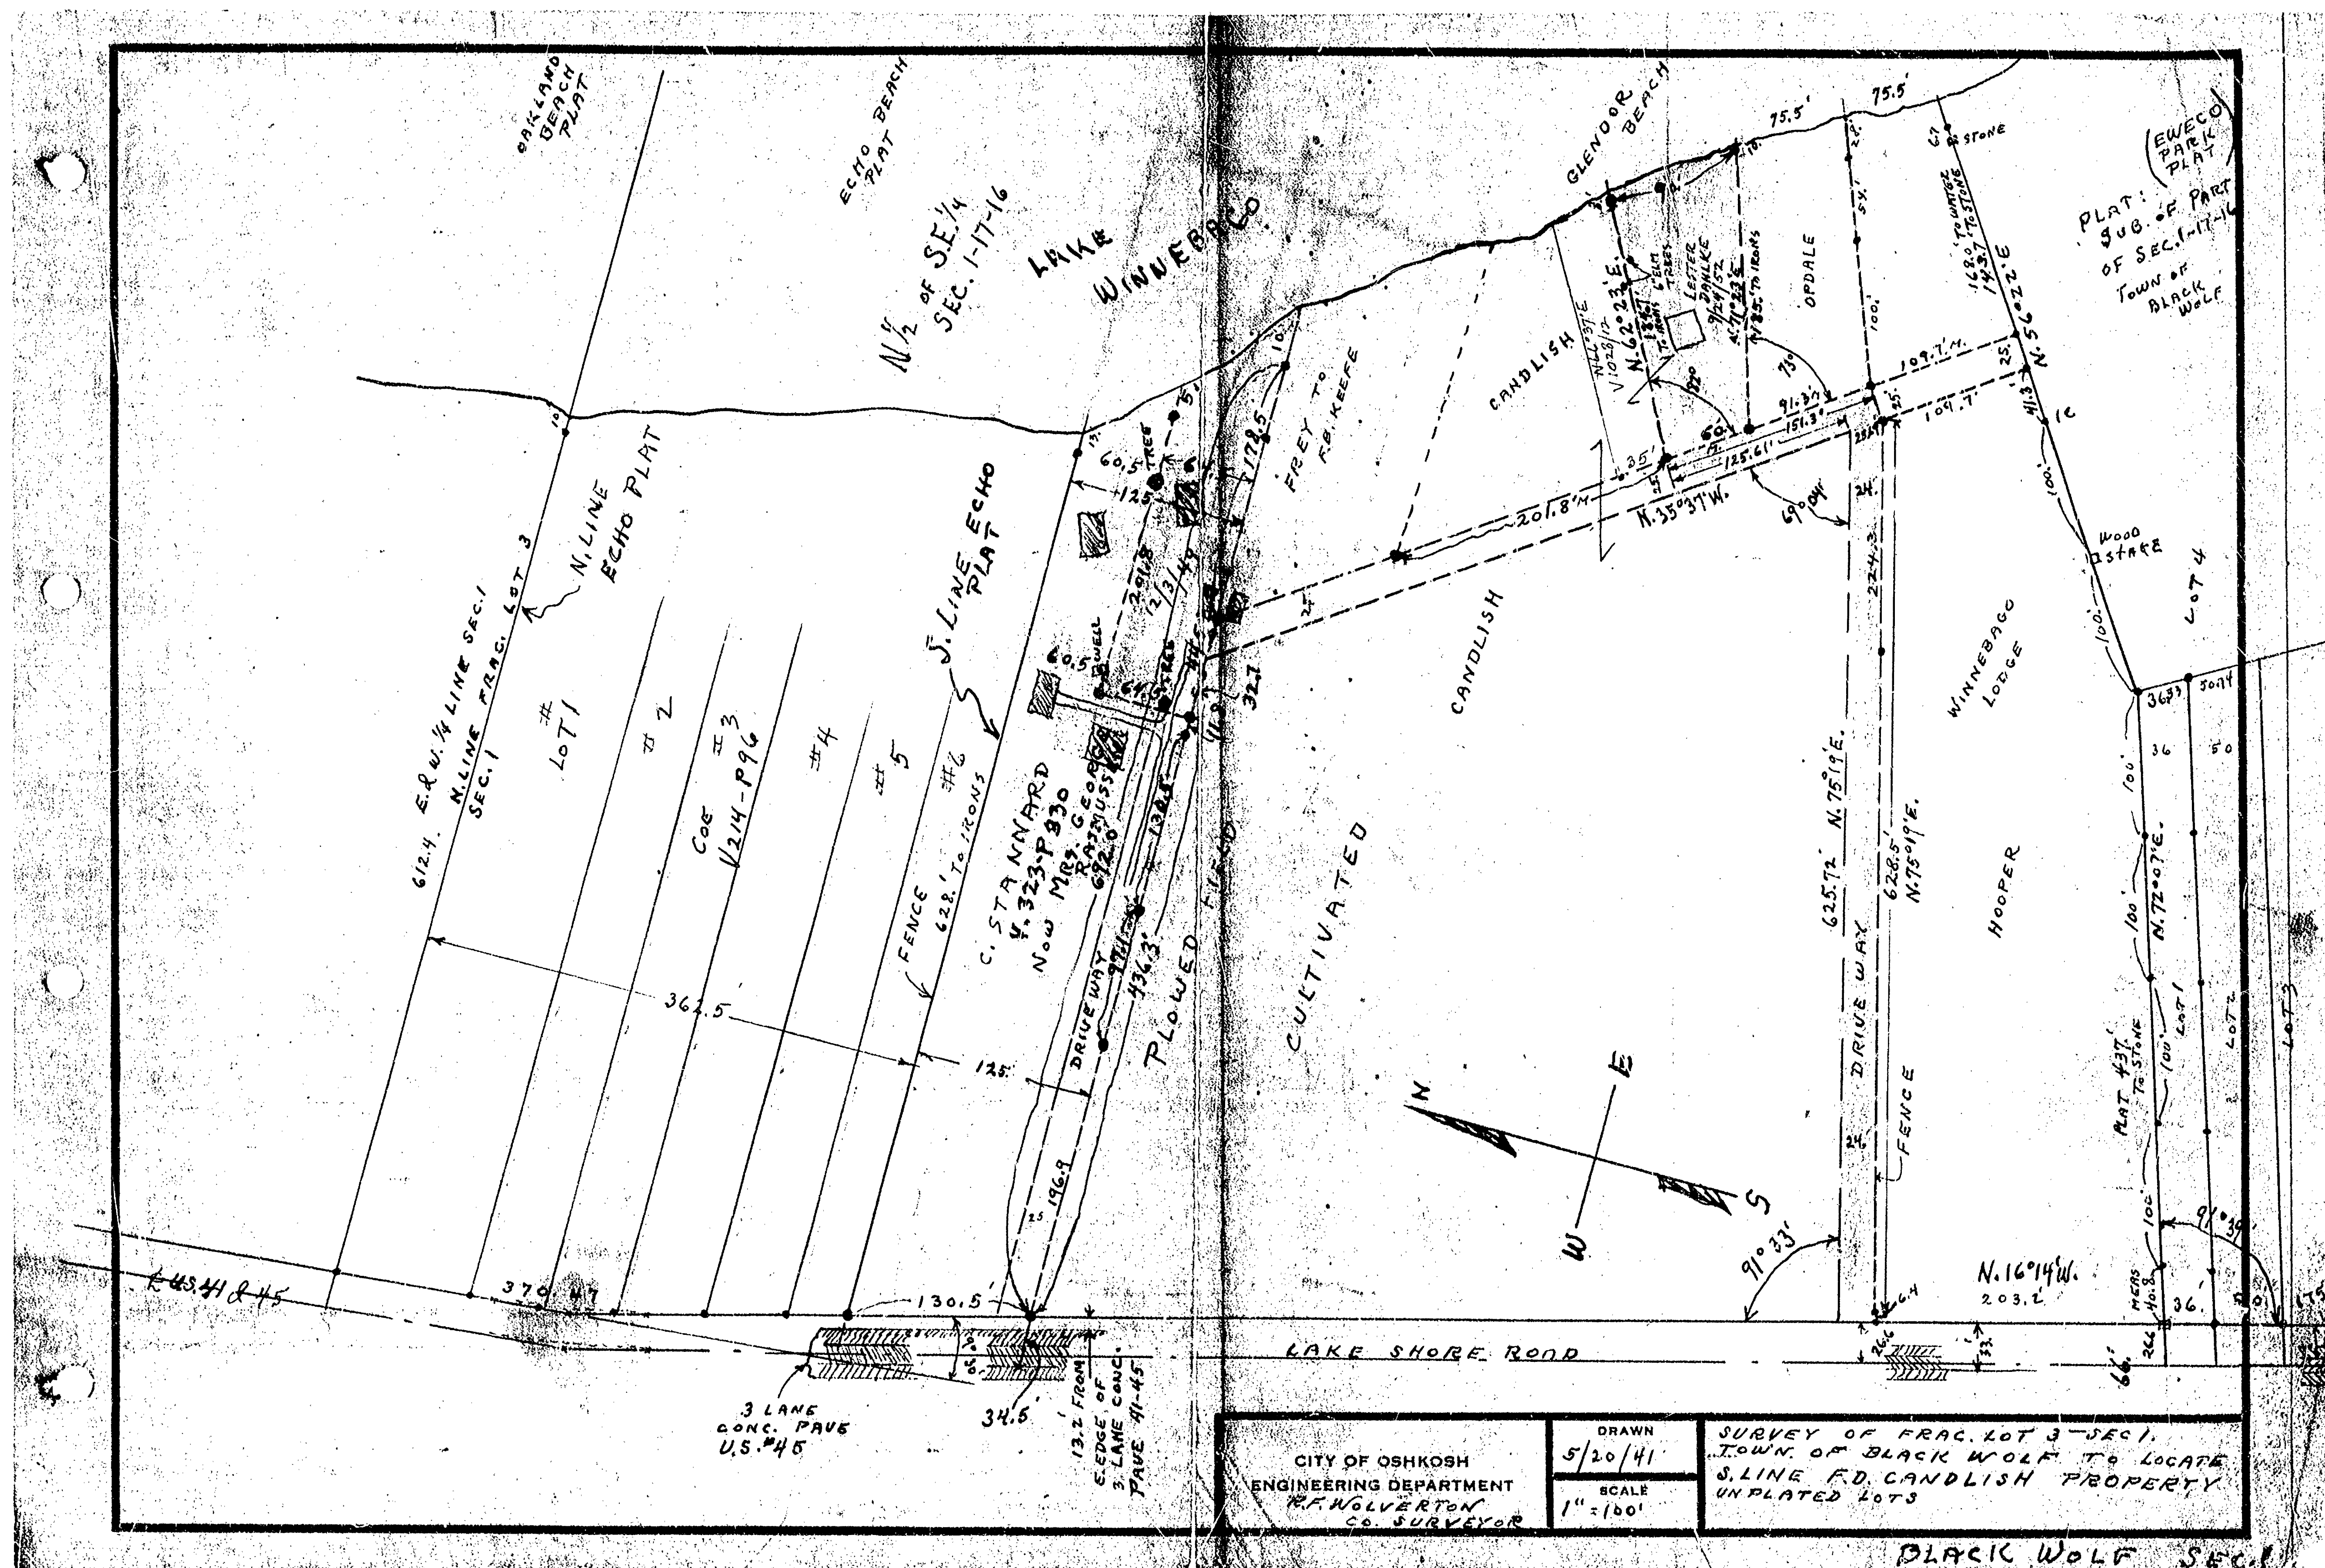


SURVEY FOR FRANK D. CANDLISH:-

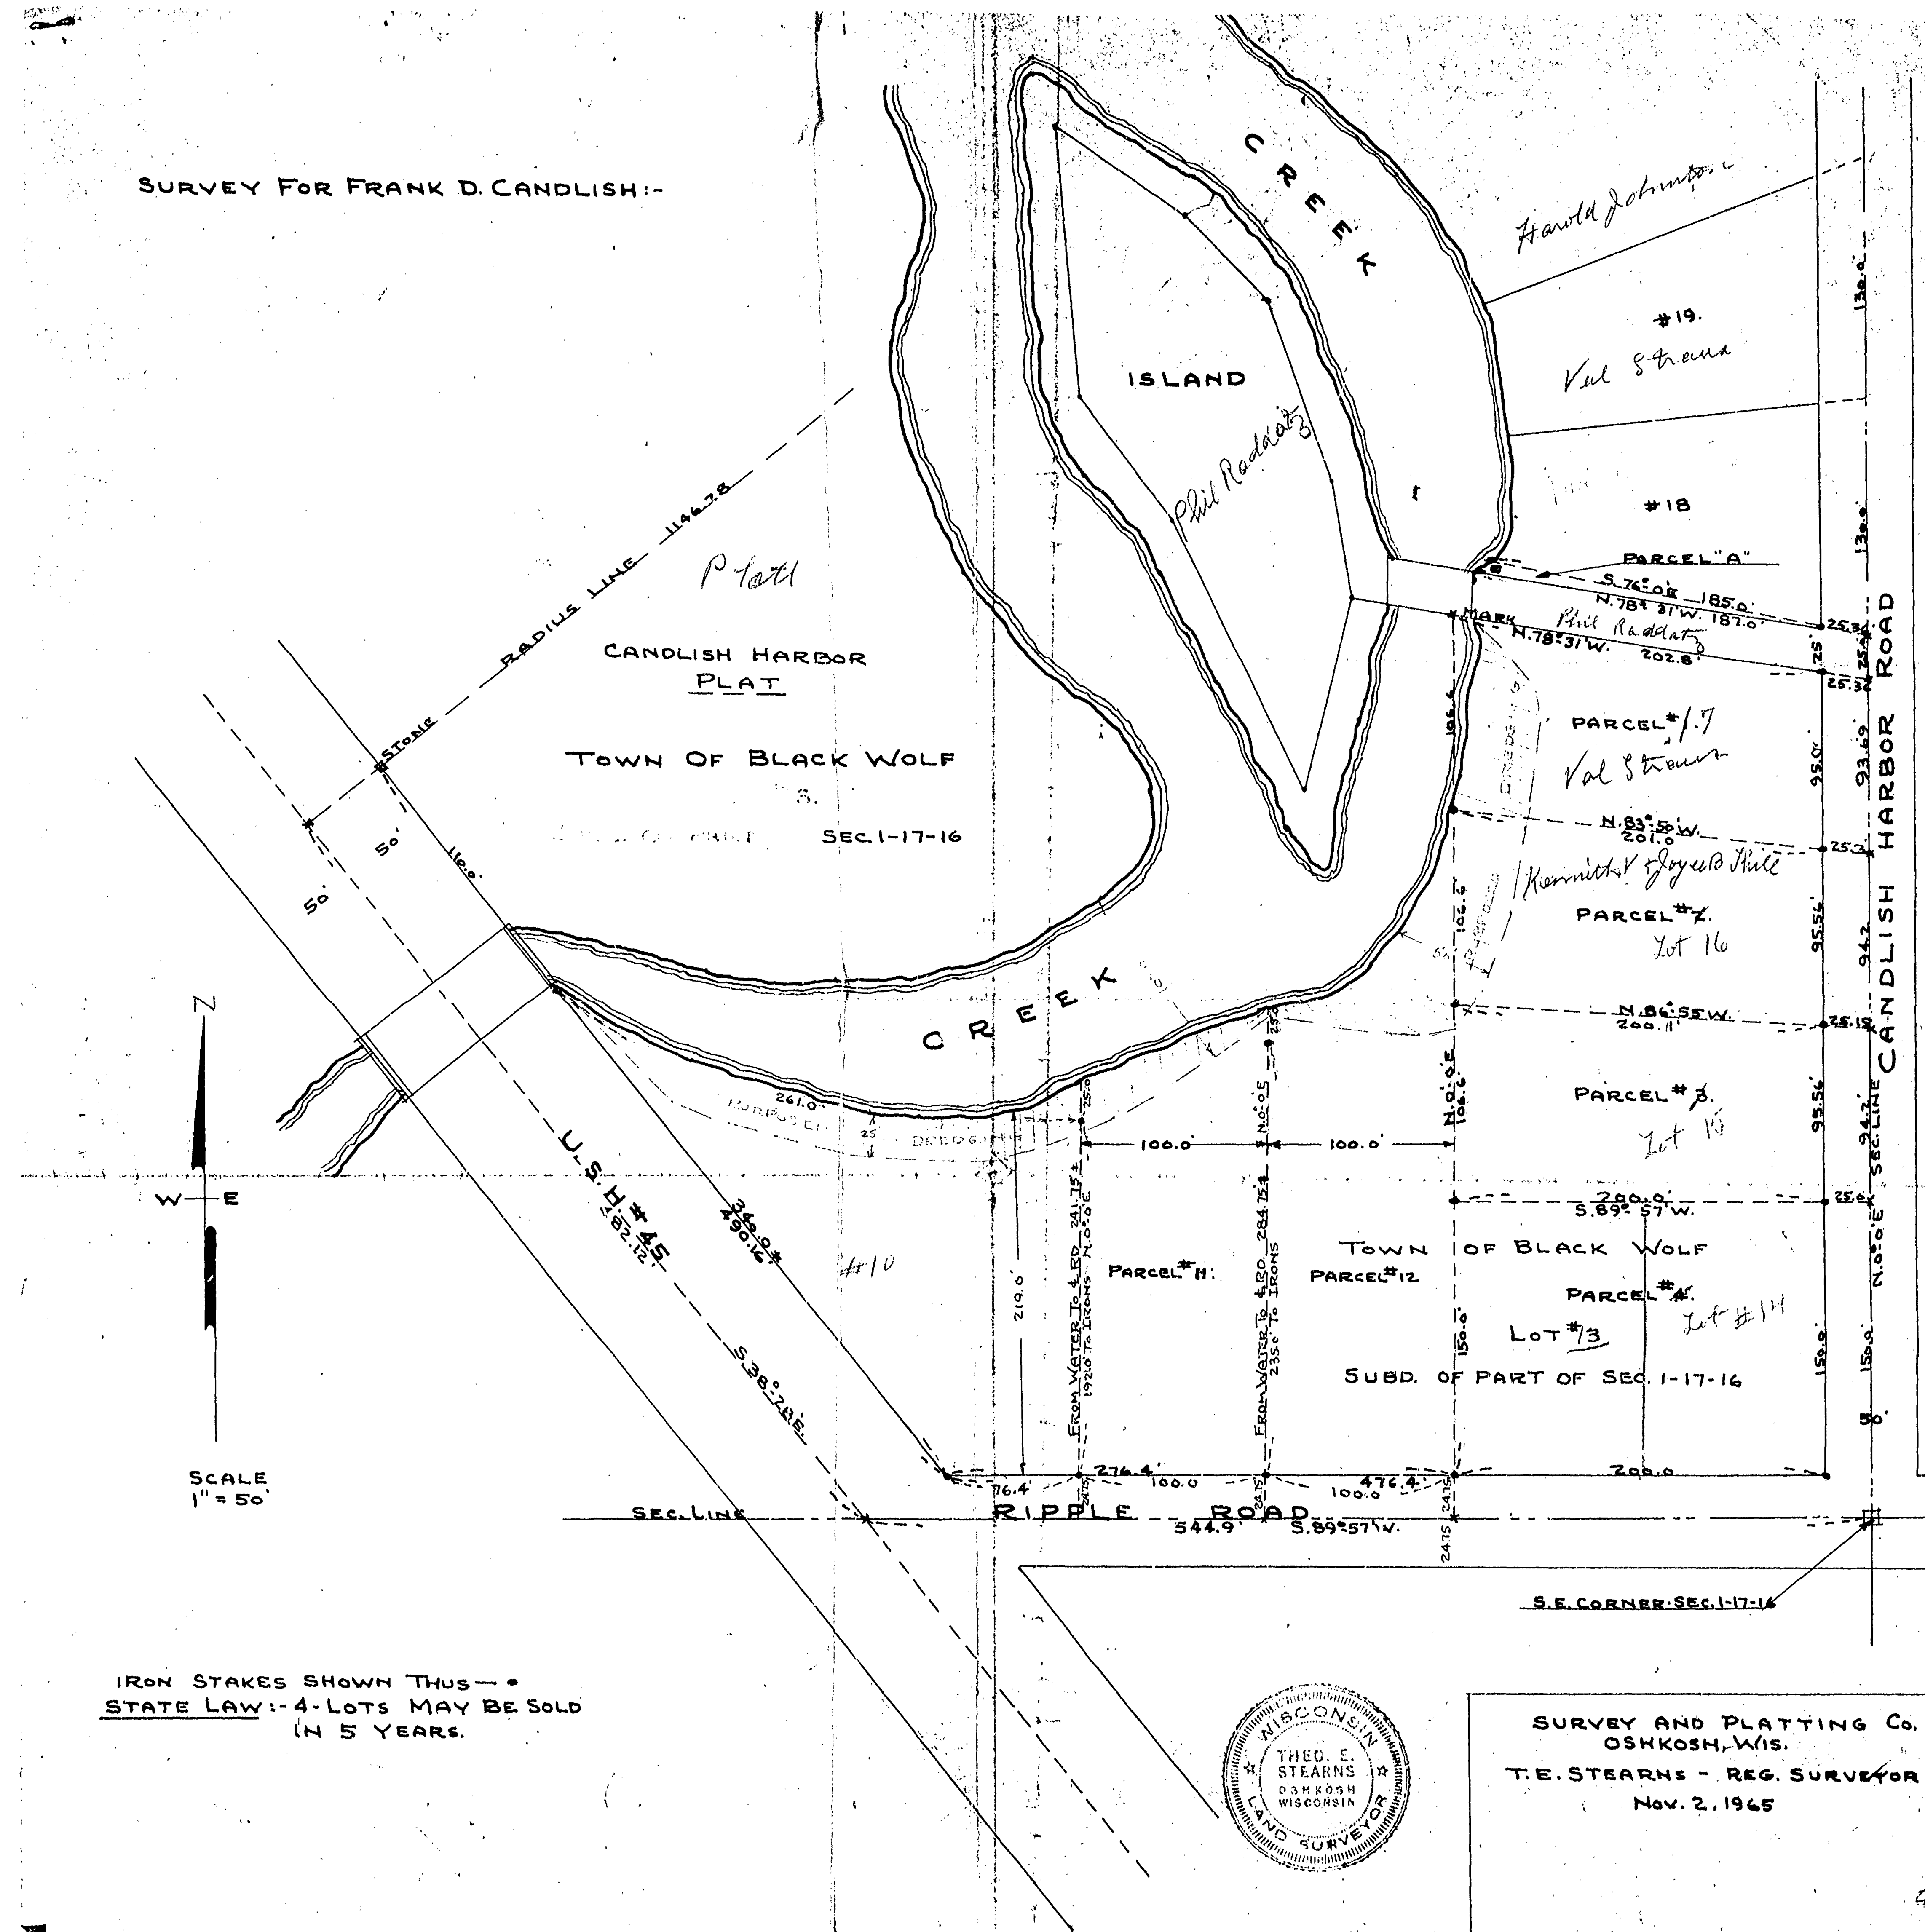

IRON STAKES SHOWN THUS -
STATE LAW:-4- LOTS MAY BE SOLD
IN 5 YEARS.



SURVEY AND PLATTING Co.
OSHKOSH, WIS.
T.E. STEARNS - REG. SURVEYOR
Nov. 2, 1965

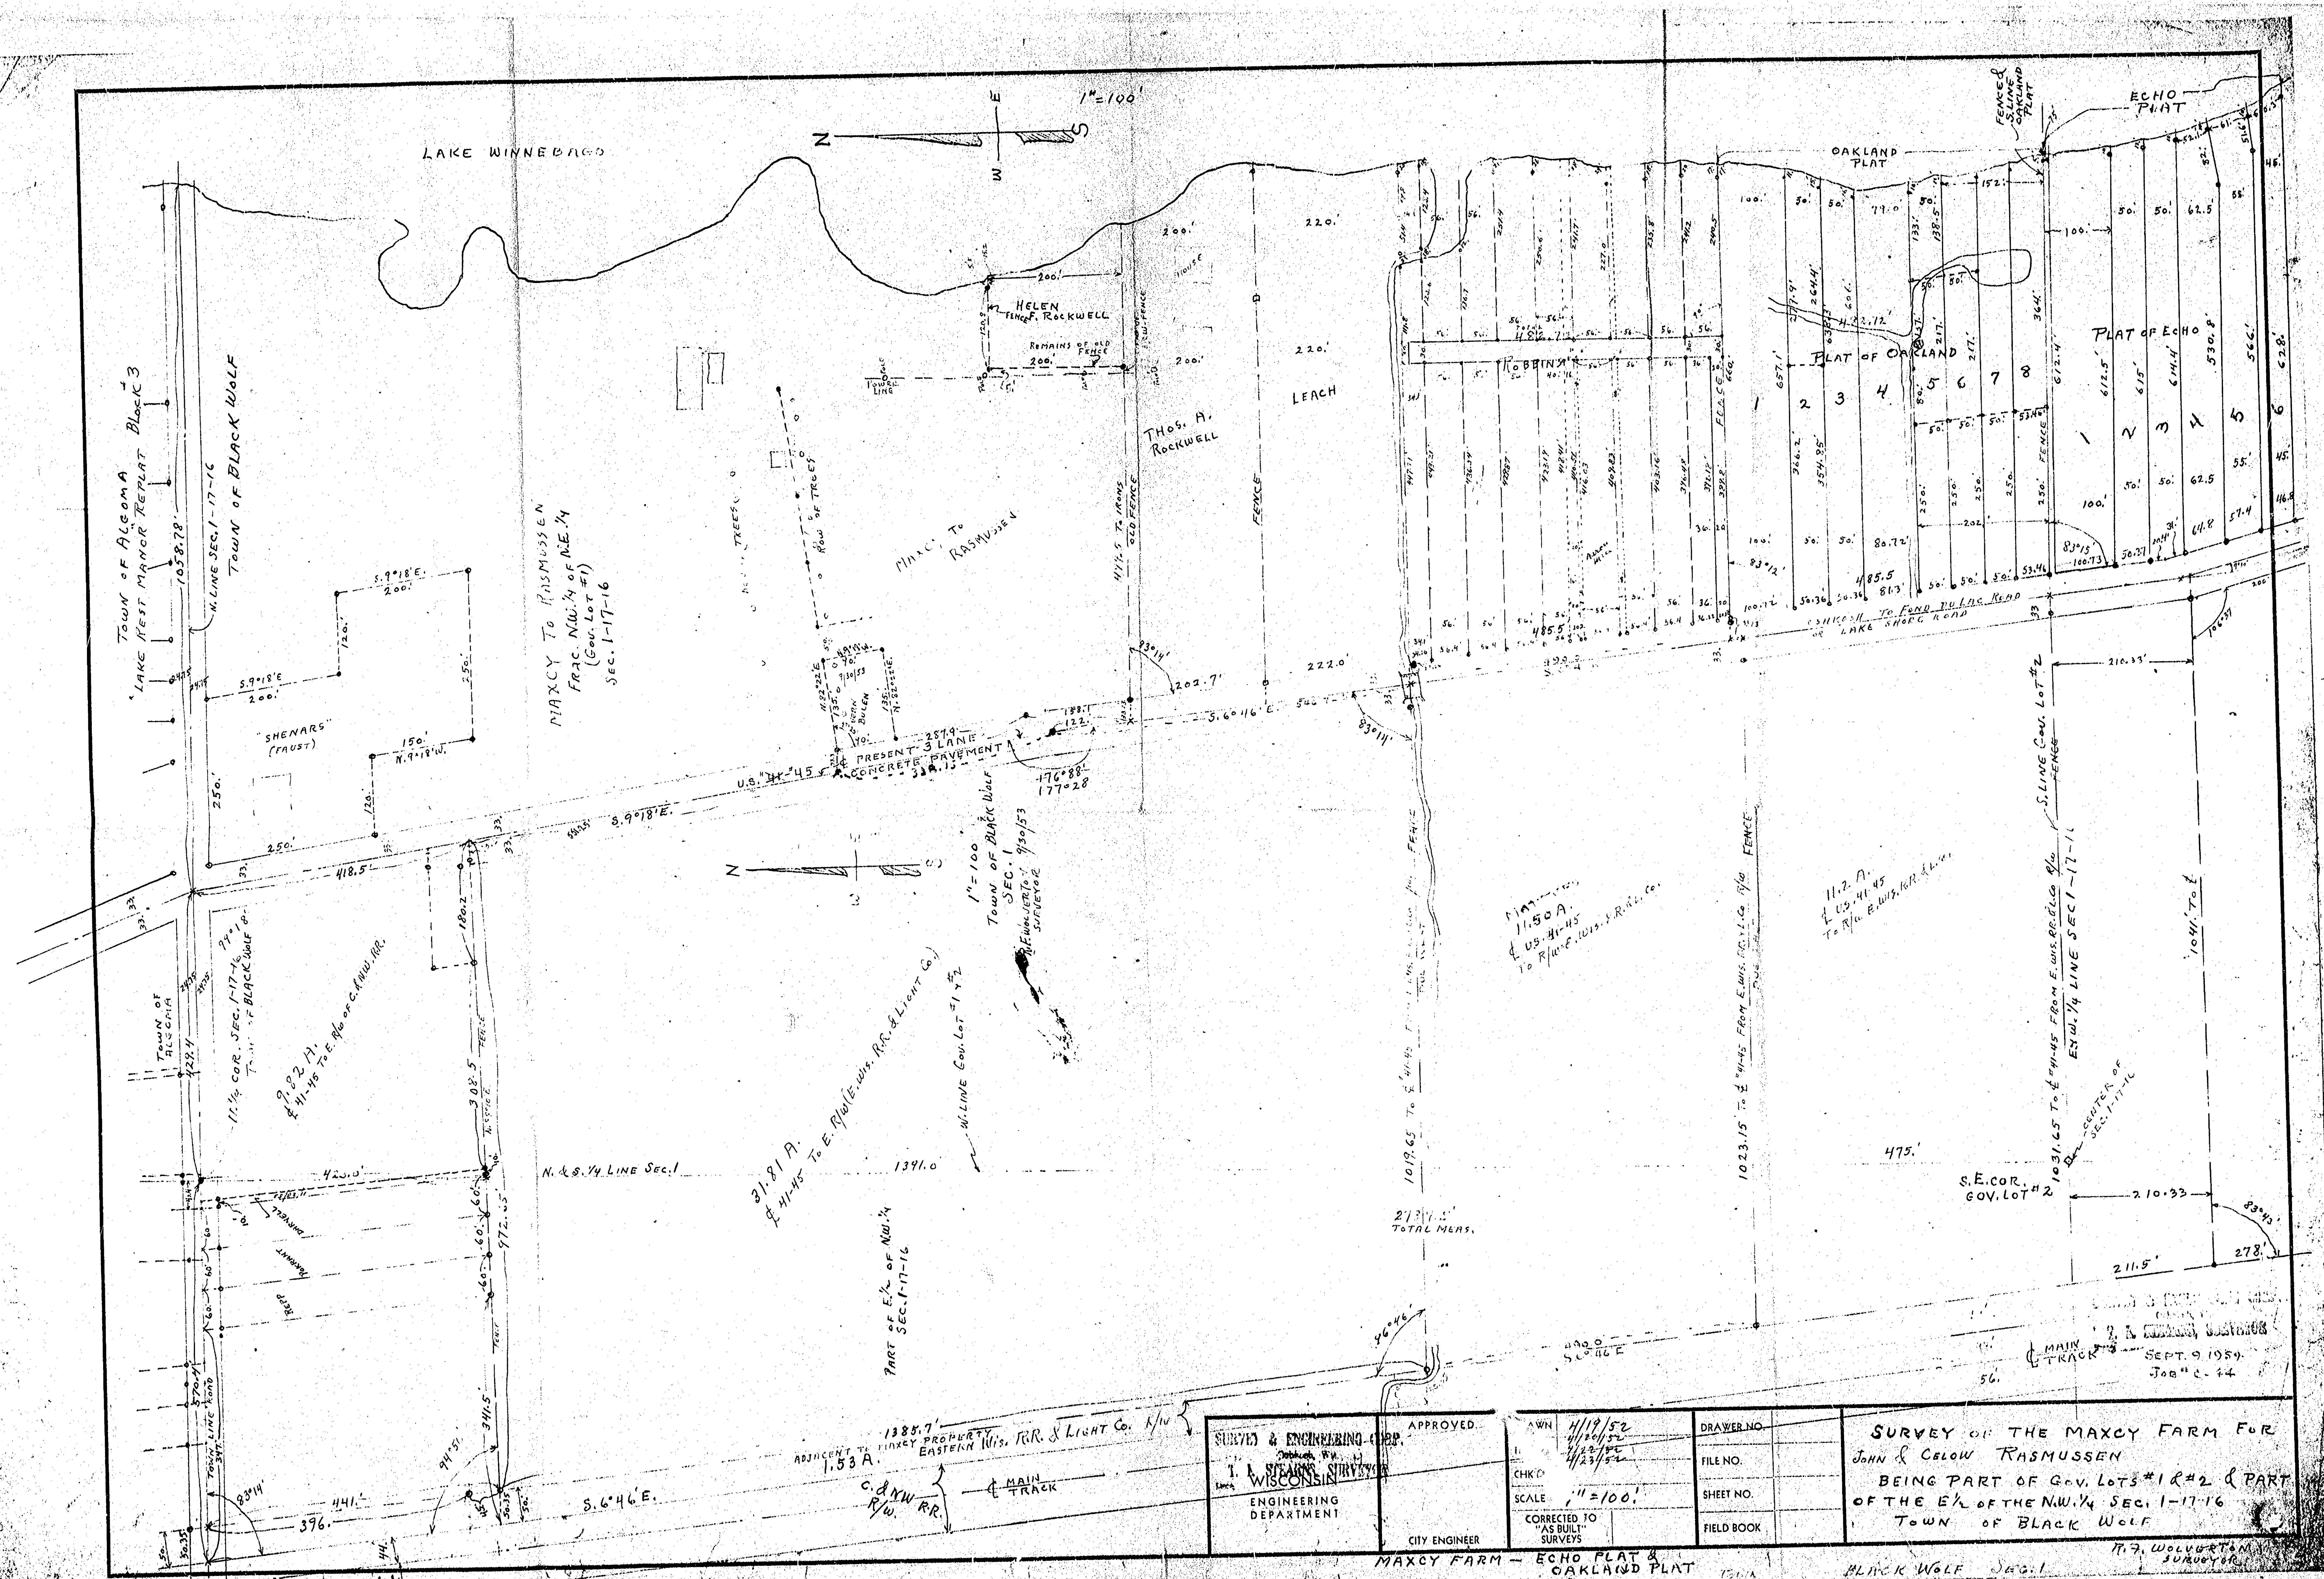

SURVEY & ENGINEERING DEPT.
T. J. STEARNS SURVEYOR
ENGINEERING DEPARTMENT
CITY ENGINEER

APPROVED
11/19/52
11/20/52
11/21/52
11/22/52
SURVEY OF THE MAXCY FARM FOR
JOHN & CELOW RASMUSSEN
BEING PART OF GOV. LOTS #1 & #2 & PART
OF THE E 1/4 OF THE NW 1/4 SEC. 17-16
TOWN OF BLACK WOLF

PLAT OF
SUBDN. OF PART OF
SEC. 1-17-16
(EWEKO PARK)

OSHKOSH COUNTRY CLUB
GOLF COURSE

SEC. 1

SEC. 6

SEC. 12
RANGE 16 E.

SEC. 7
RANGE 17 E.

W. CARTWRIGHT

639' TO
NEW HOUSE AS
PER DEED
RECORDED U. 413-P. 411

W. LINE SEC. 7

SURVEYOR'S CERTIFICATE


I, R.F. WOLVERTON, COUNTY SURVEYOR FOR
WINNEBAGO COUNTY, WIS. DO HEREBY CERTIFY
THAT I HAVE SURVEYED THE PARCEL AS SHOWN
ON THIS MAP AND THAT ALL MEASURES AND STA.
ARE AS SHOWN.

R. F. Wolverton
Co. Surveyor 6/11/52

WILLARD
CARTWRIGHT

N. 1/2 of N.W. 1/4 SEC. 7-17-17
LOT # 1

N.E. 1/4 SEC. 12-17-16

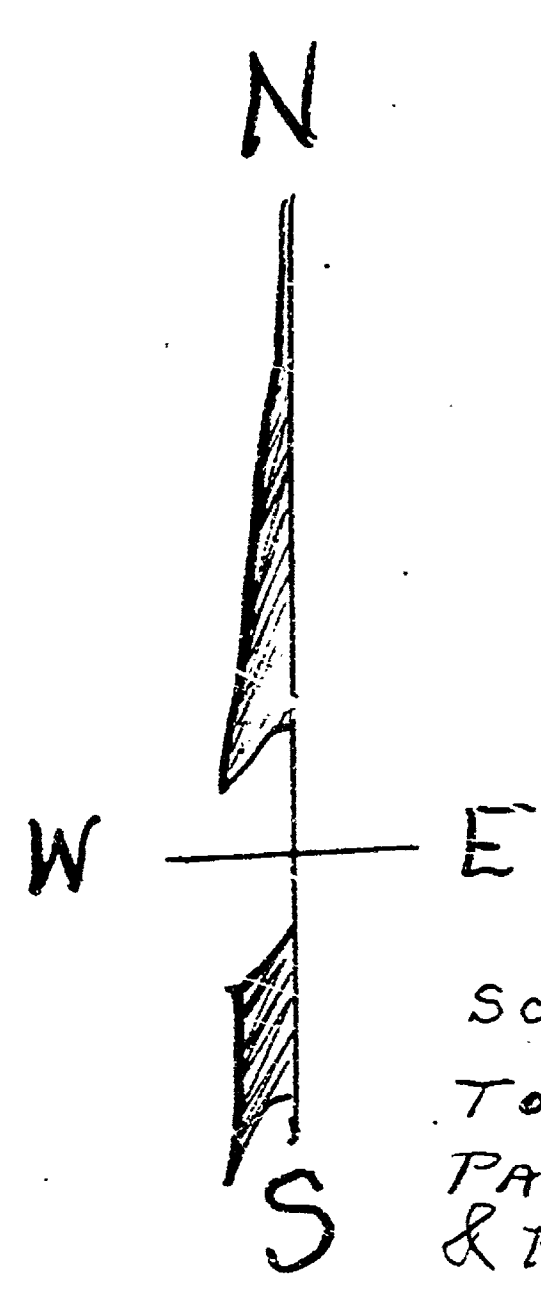

SCALE 1"=100'
TOWN OF BLACK WOLF
PART OF SEC. 12-17-16
& PART OF SEC. 7-17-17

TO S. LINE COUNTRY CLUB
993.0

1325.7

LOT 1

UNRECORDED
BRUNKA


481.18 TO E. ROAD

LOT 2

PL

343.7 TO E. CENTE
8/28/44

419.22 TO E

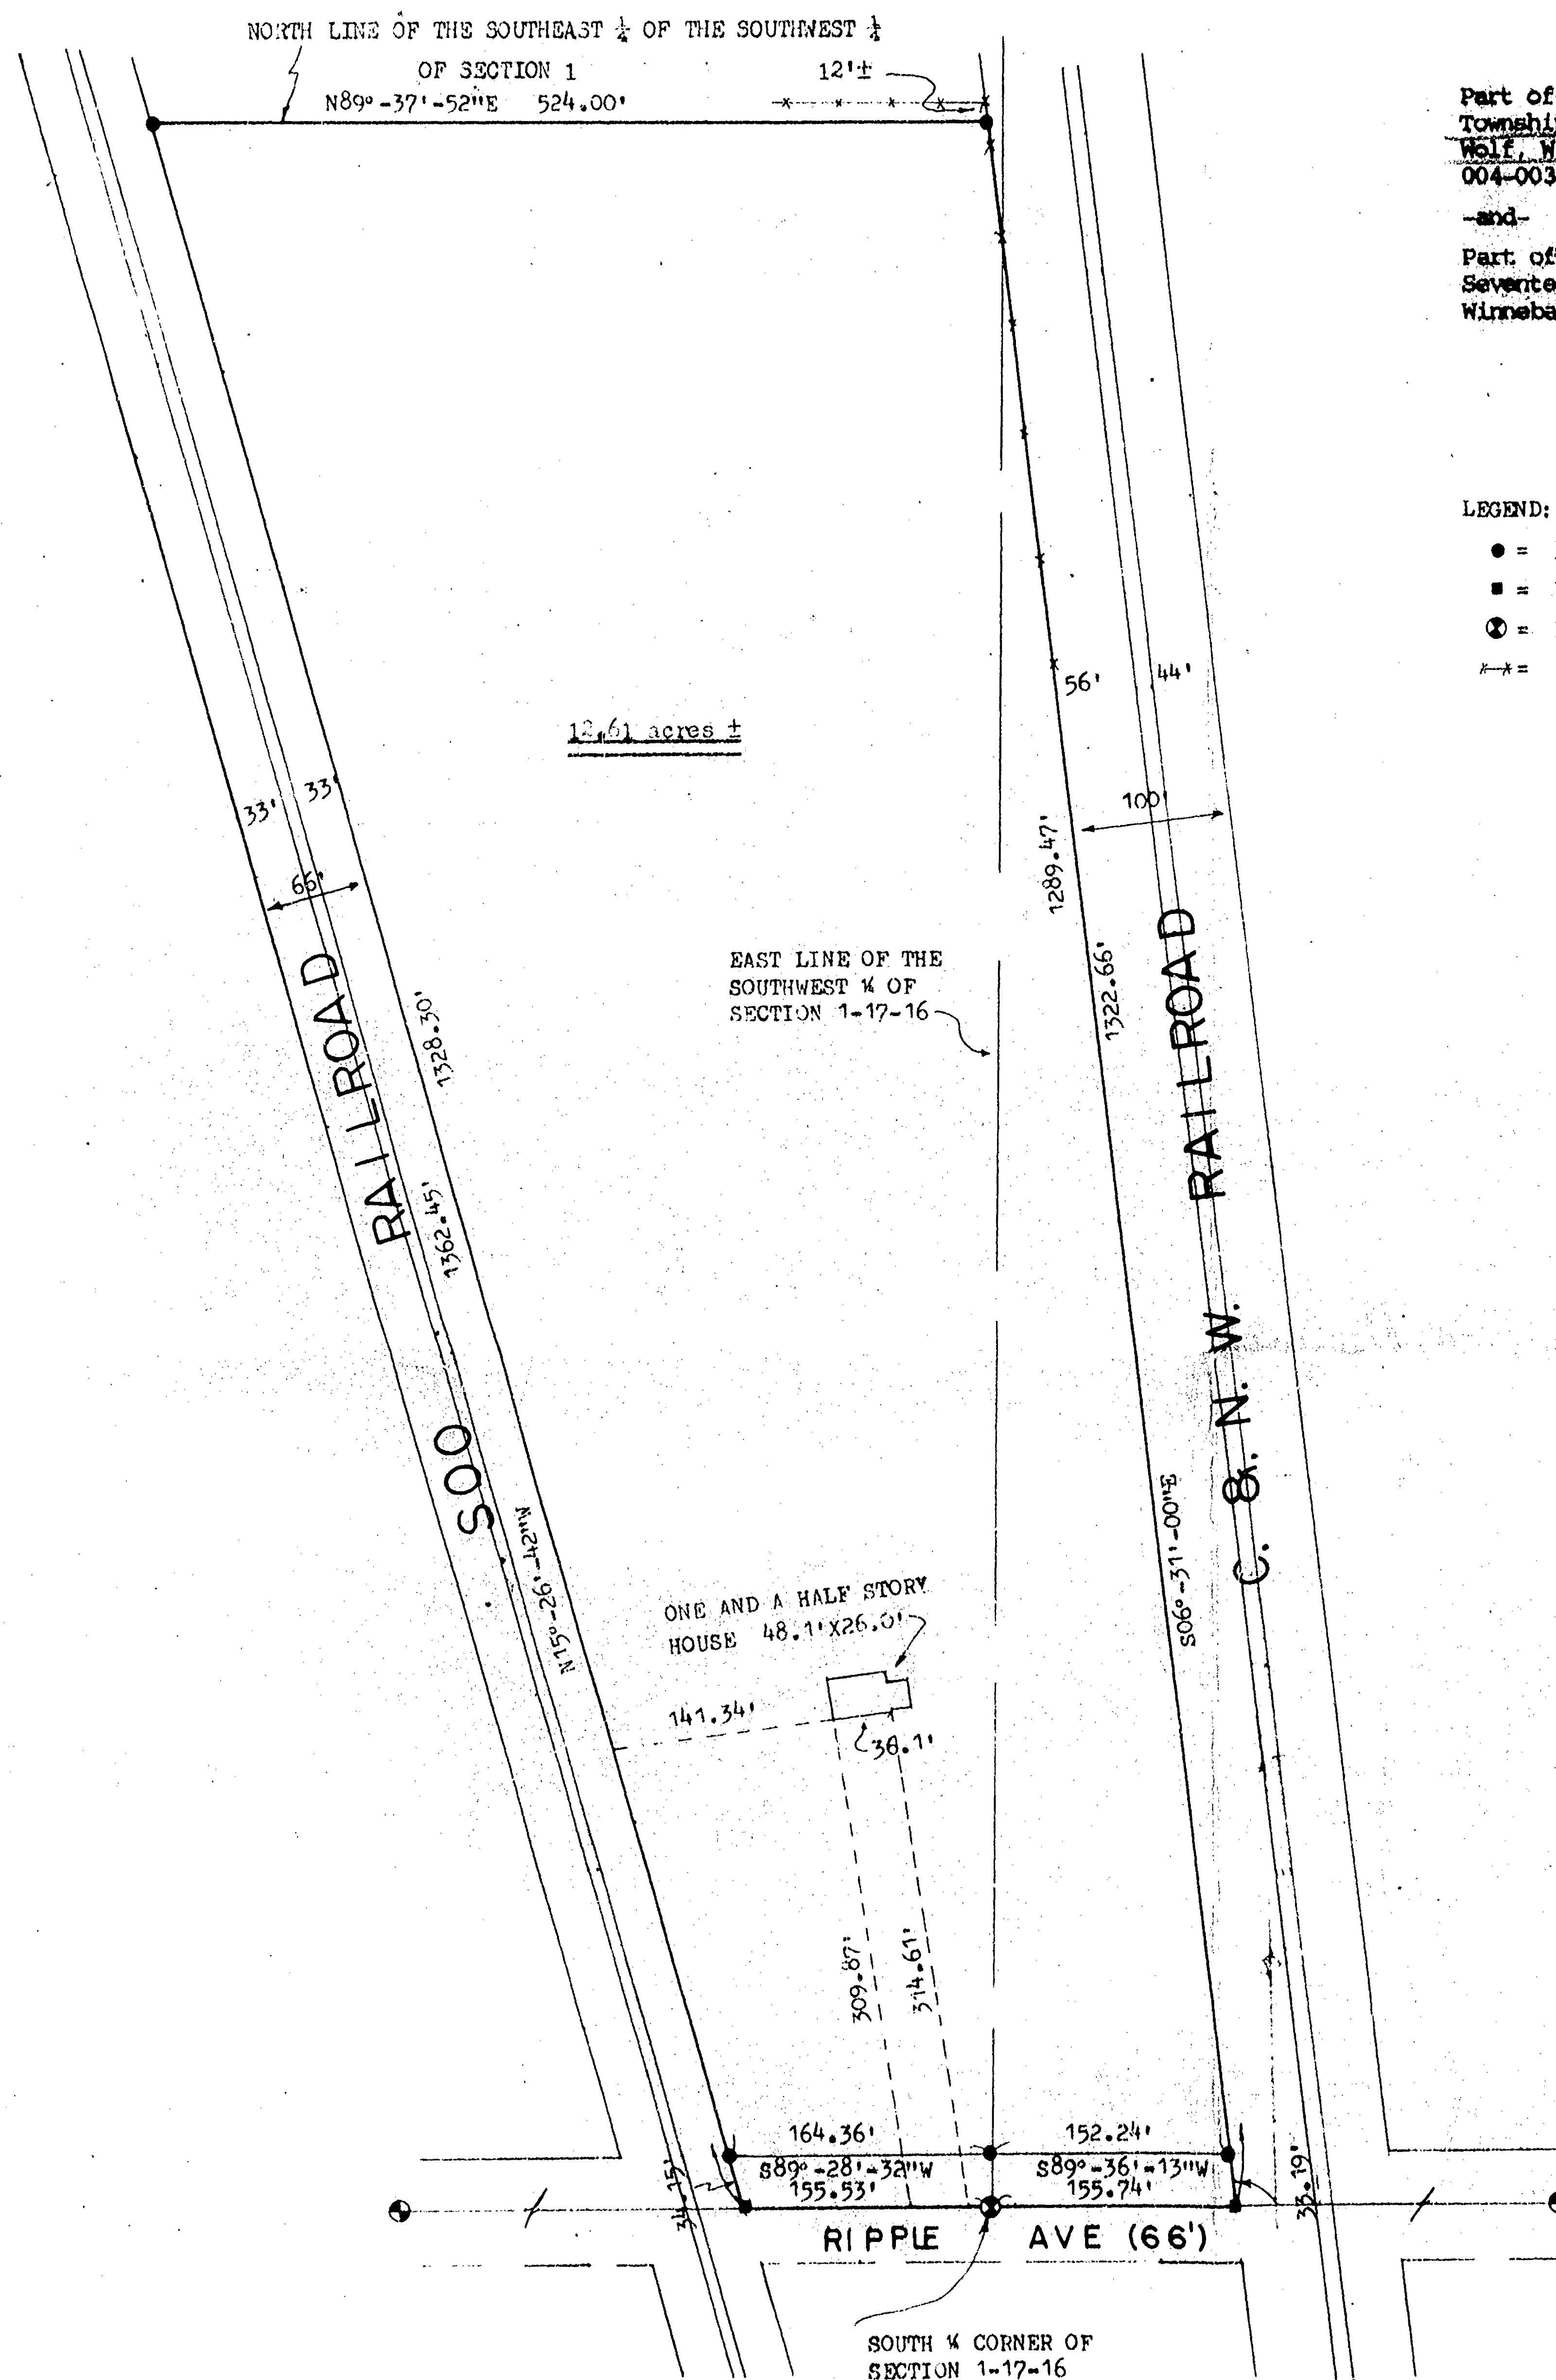


Part of the East 1/2 of the South East 1/4 of the SOUTH WEST 1/4 of Section One (1), Township Seventeen (17) North of Range Sixteen (16) East, in the Town of Black Wolf, Winnebago County, Wisconsin, lying East of S00 Railroad. (Parcel No. 004-0034-1)

-and-


Part of the South West 1/4 of the SOUTH EAST 1/4 of Section One (1), Township Seventeen (17) North of Range Sixteen (16) East, in the Town of Black Wolf, Winnebago County, Wisconsin, lying West of Chicago Railroad. (Parcel No. 004-0056)

LEGEND:

- = 3/4"x24" SOLID ROUND IRON REBAR SET
- = P.K. NAIL SET
- ⊙ = P.K. NAIL SET ON WINNEBAGO COUNTY CORNER SECTION
- = FENCE LINE

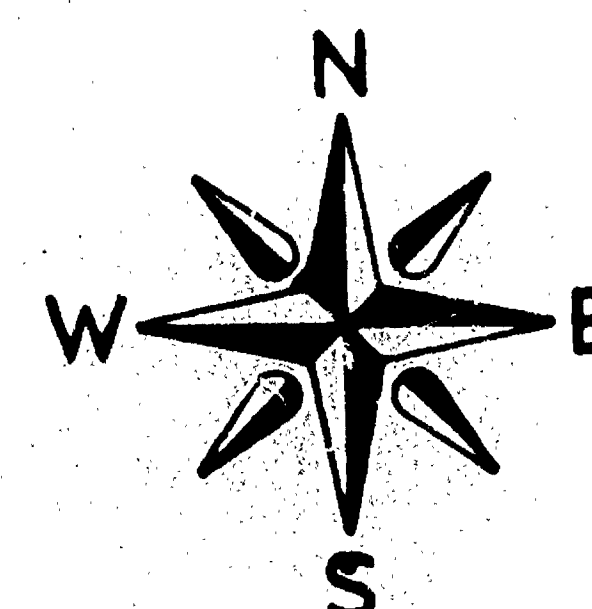

NORTH IS REFERENCED TO THE EAST LINE OF THE SOUTHWEST 1/4 OF SECTION 1, TOWNSHIP 17 NORTH, RANGE 16 EAST, TOWN OF BLACK WOLF, WINNEBAGO COUNTY, WISCONSIN, WHICH IS ASSUMED TO BEAR S02°-11'-26"W.

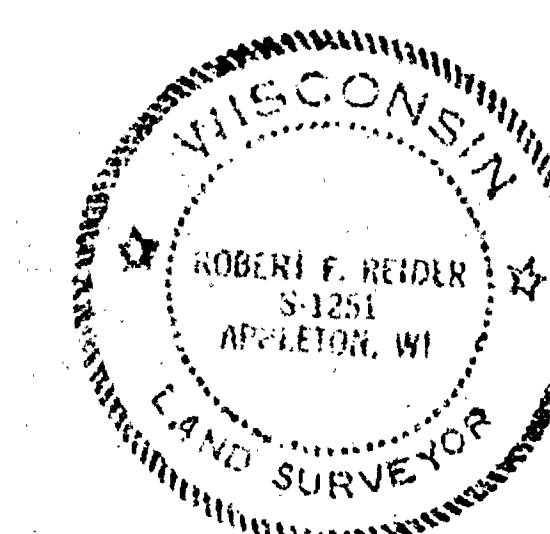

Robt F Reider 8-17-92

TOLERANCES (EXCEPT AS NOTED)	REVISIONS			TOM FRANKS 5016 COUNTRY CLUB ROAD, OSHKOSH, WI 54901		
	NO.	DATE	BY	CAROW LAND SURVEYING CO., INC. P.O. BOX 1297, 1837 W. WIS. AVE. APPLETON, WISCONSIN 54912-1297		
DECIMAL	1			DRAWN BY	SCALE 1"=100'	MATERIAL
FRACTIONAL	2			TRACED	DATE 8-12-92	DRAWING NO.
ANGULAR	3			CHK'D	APP'D	B927,70
	4			TRACED		

Sec 1 T17N R16E