


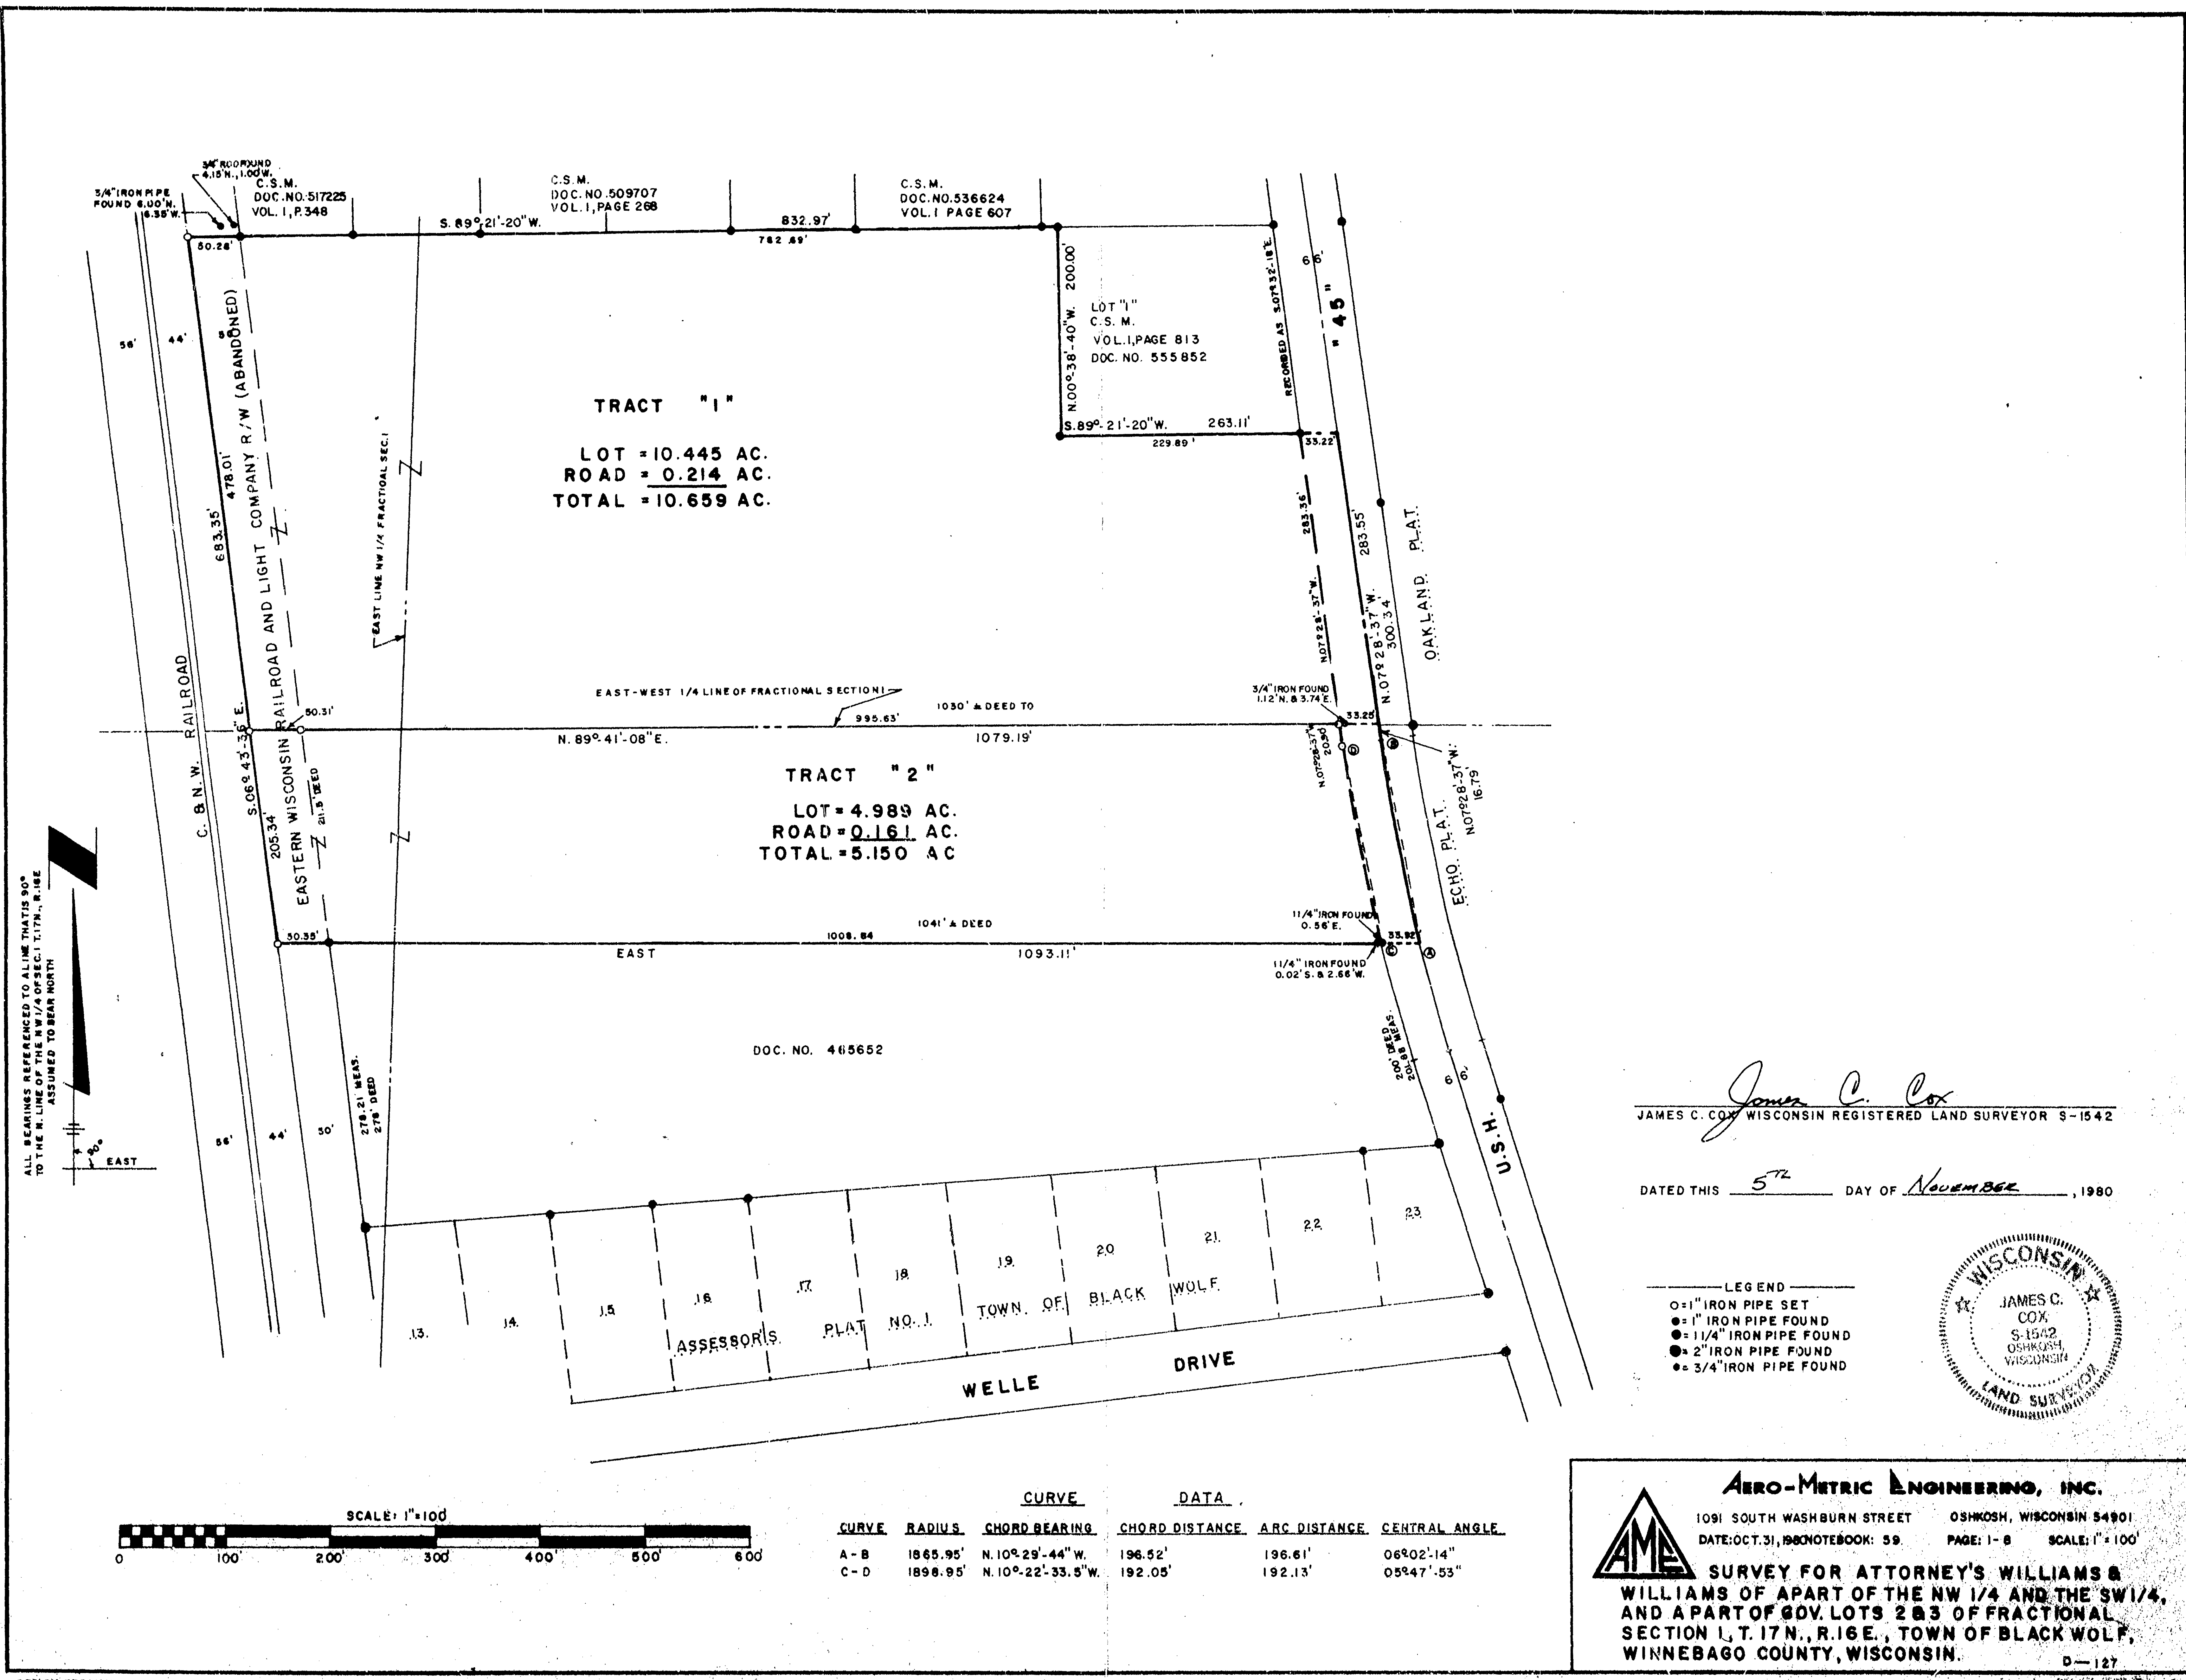

ALL BEARINGS REFERENCED TO A LINE THAT IS 90° TO THE N. LINE OF THE NW 1/4 OF SEC. 1 T. 17 N., R. 16 E. ASSUMED TO BEAR NORTH


James C. Cox
JAMES C. COX, WISCONSIN REGISTERED LAND SURVEYOR S-1542


DATED THIS 5TH DAY OF NOVEMBER, 1980


AERO-METRIC ENGINEERING, INC.
1091 SOUTH WASHBURN STREET OSHKOSH, WISCONSIN 54901
DATE: OCT. 31, 1980 NOTEBOOK: 59 PAGE: 1-8 SCALE: 1" = 100'

AME SURVEY FOR ATTORNEY'S WILLIAMS & WILLIAMS OF A PART OF THE NW 1/4 AND THE SW 1/4, AND A PART OF QDV. LOTS 2 & 3 OF FRACTIONAL SECTION 1, T. 17 N., R. 16 E., TOWN OF BLACK WOLF, WINNEBAGO COUNTY, WISCONSIN.

D-127

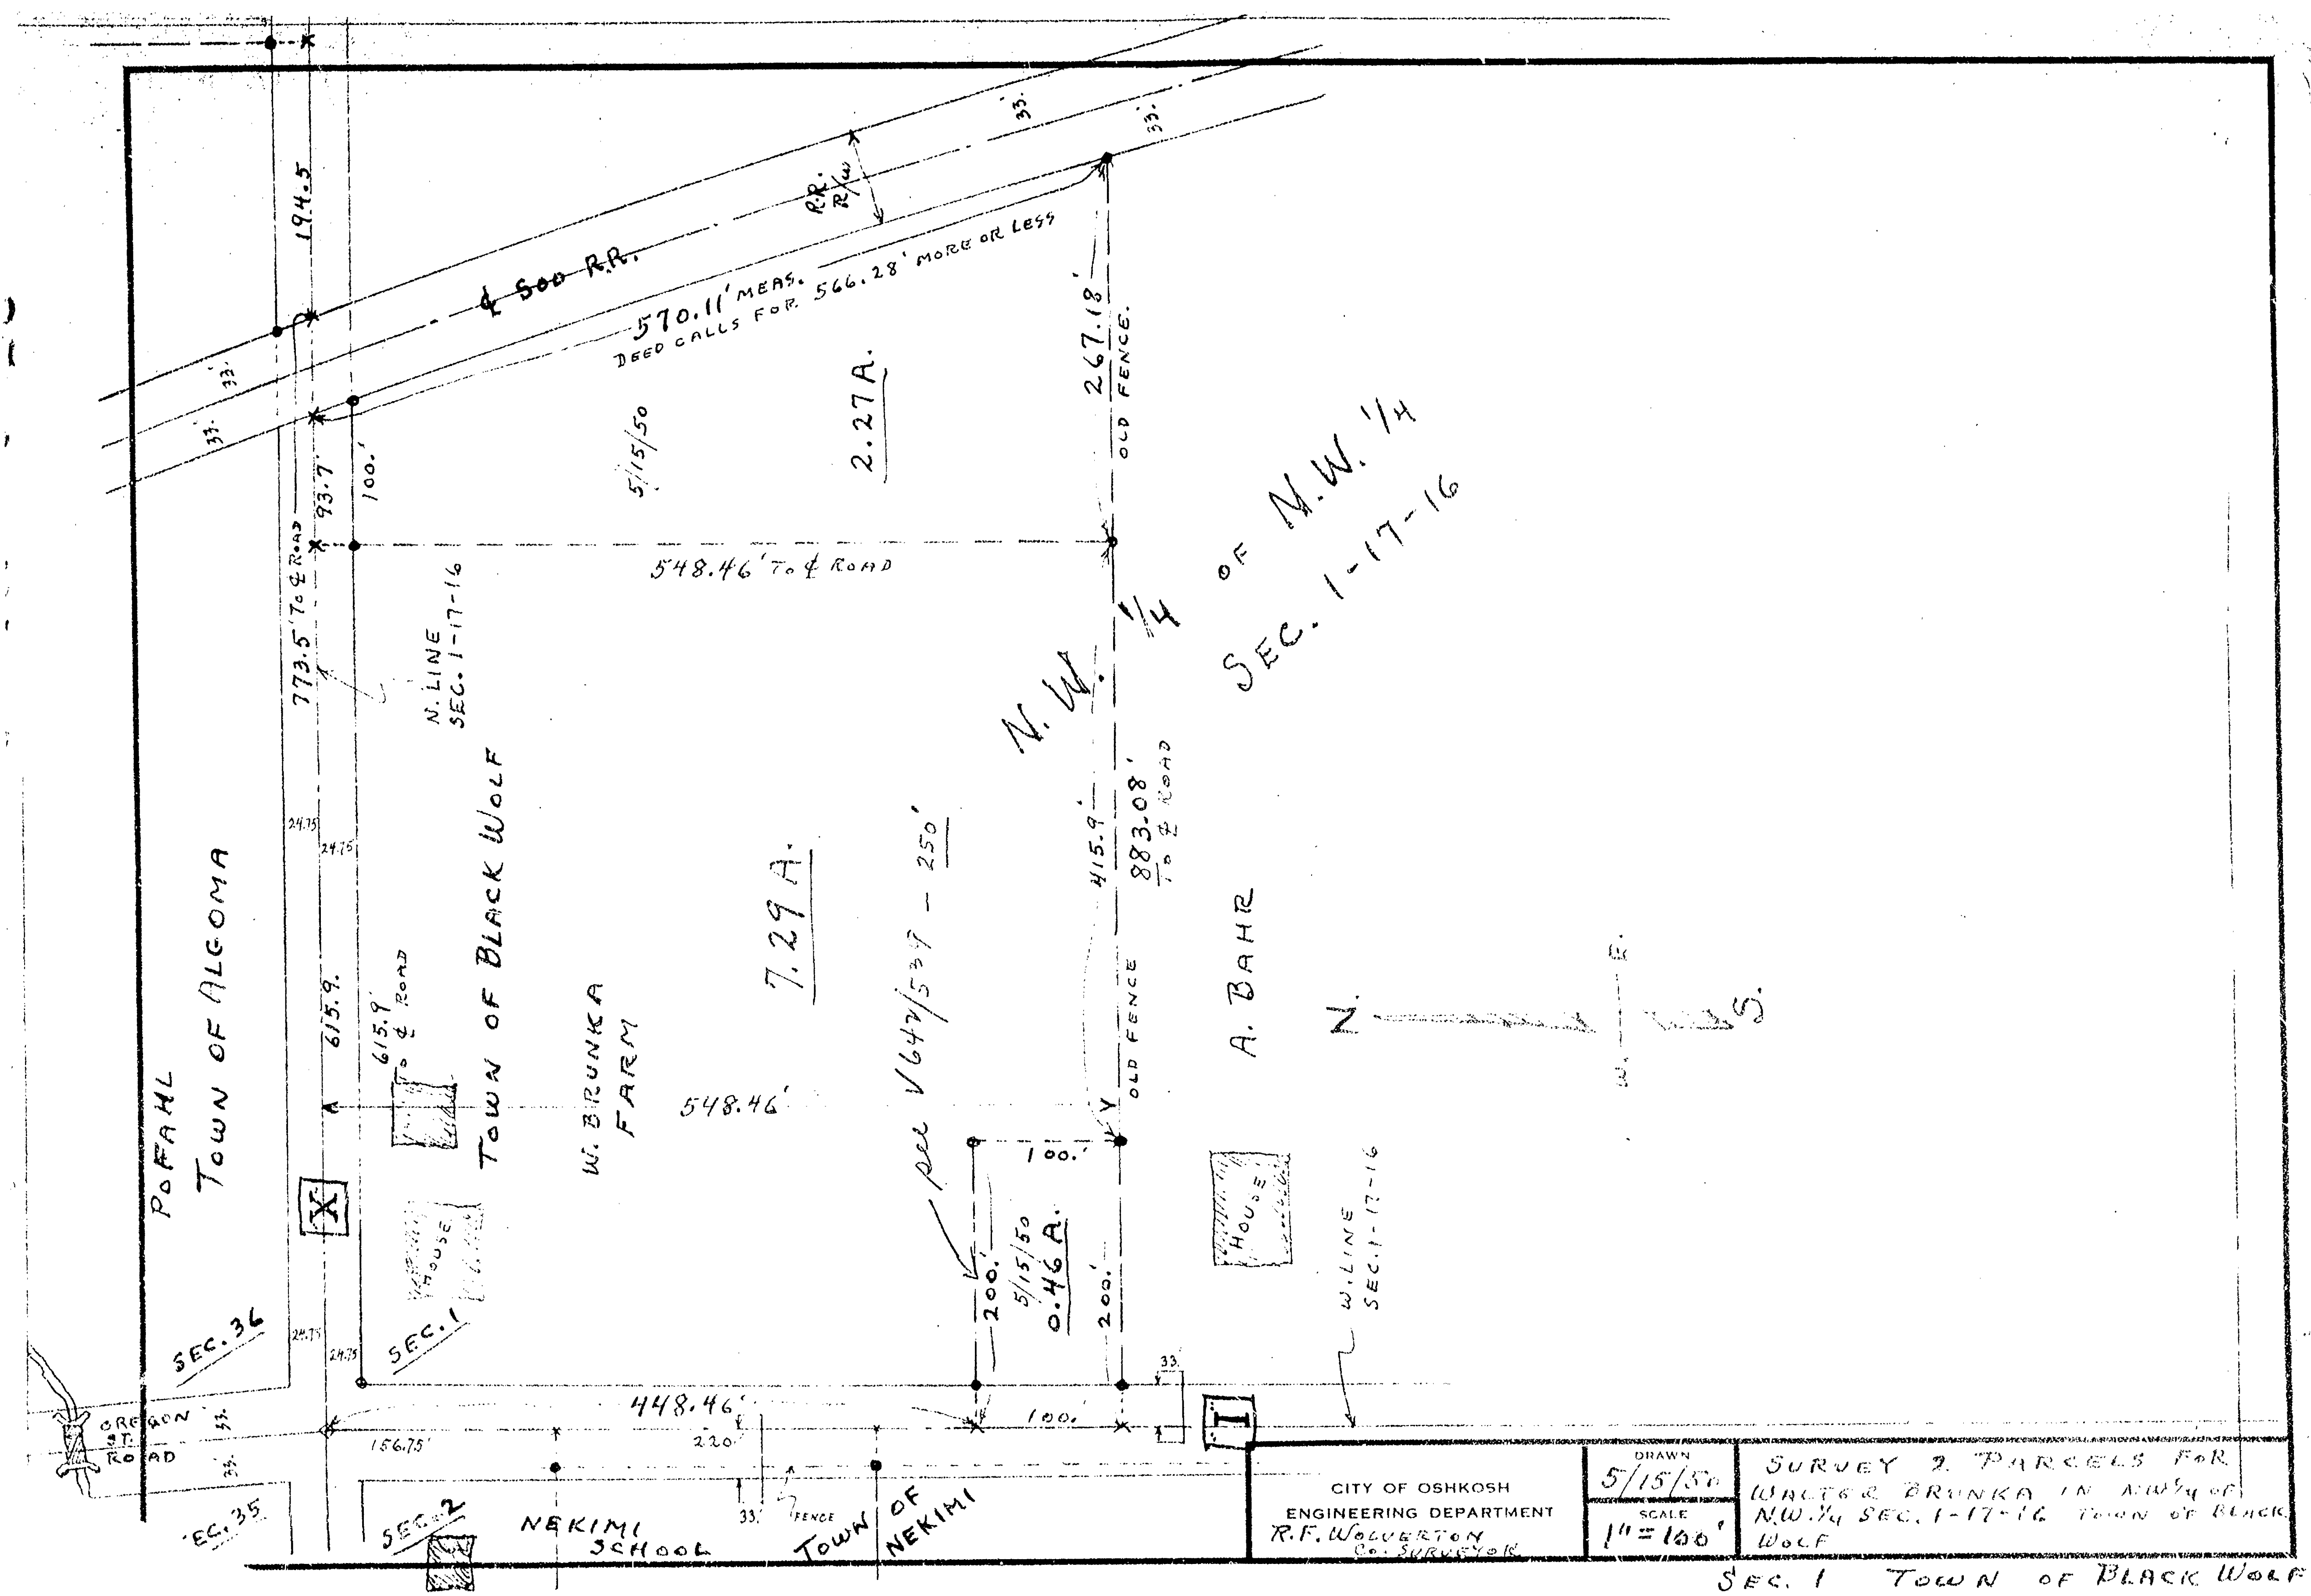

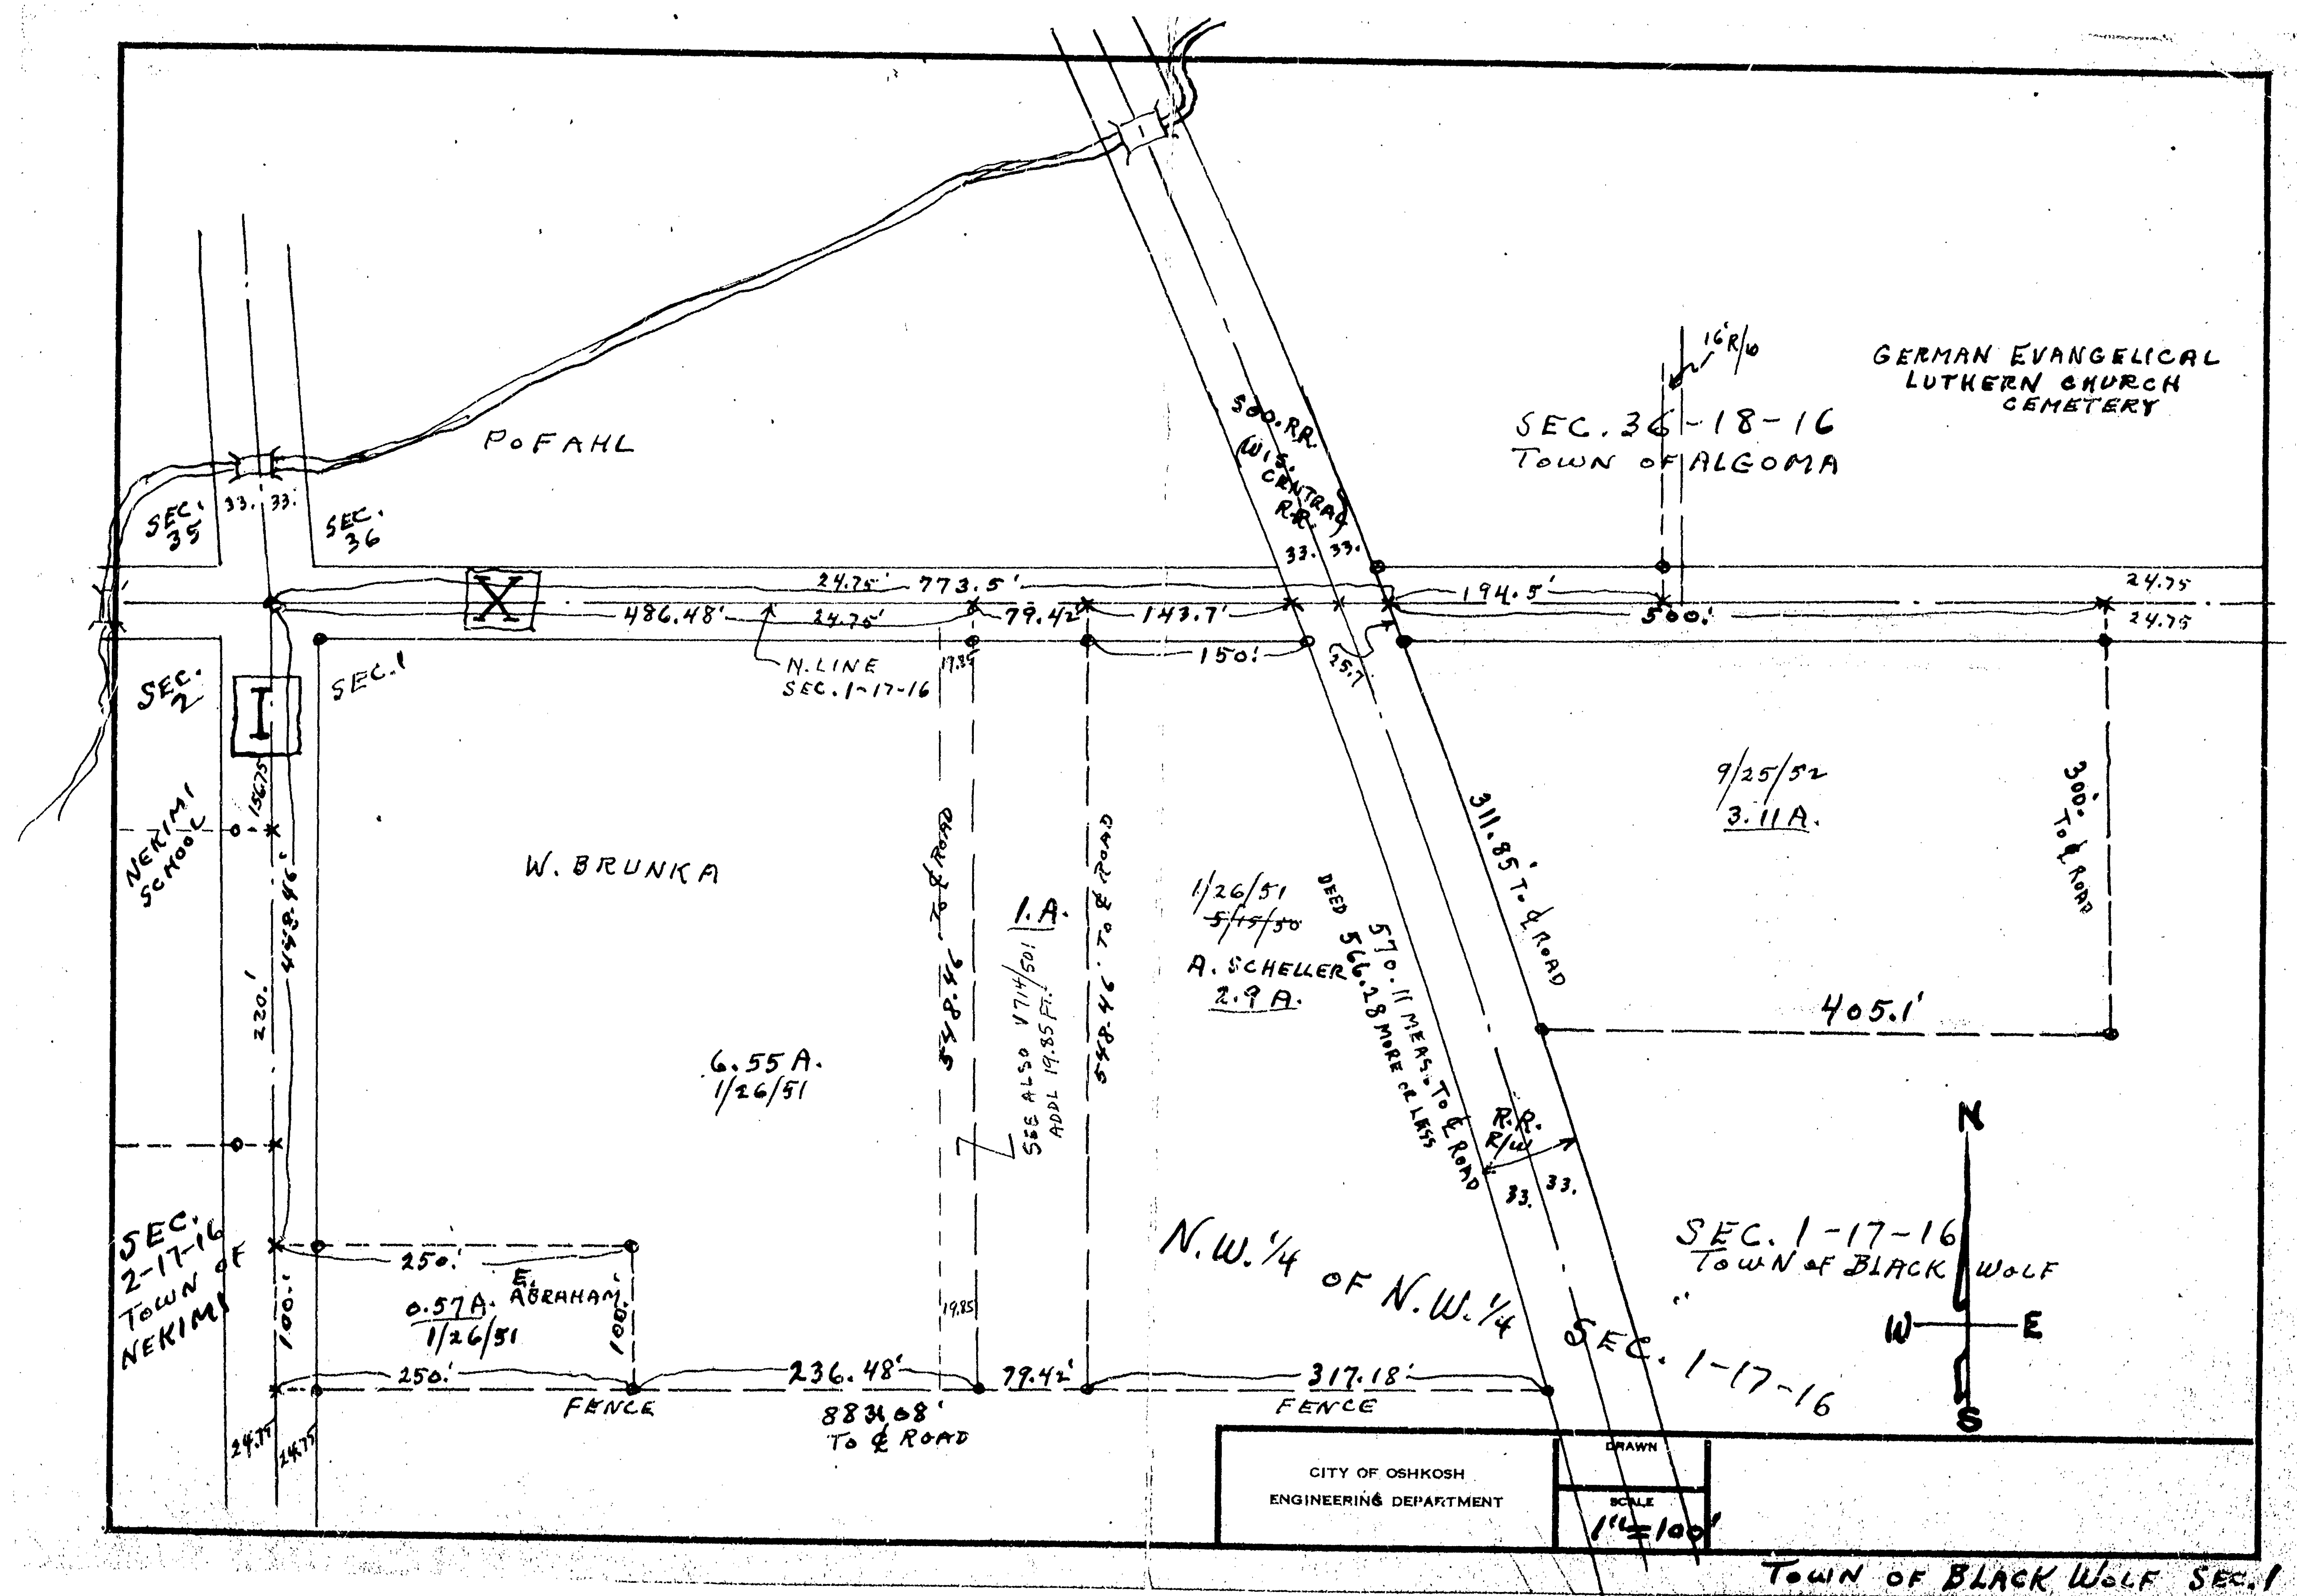

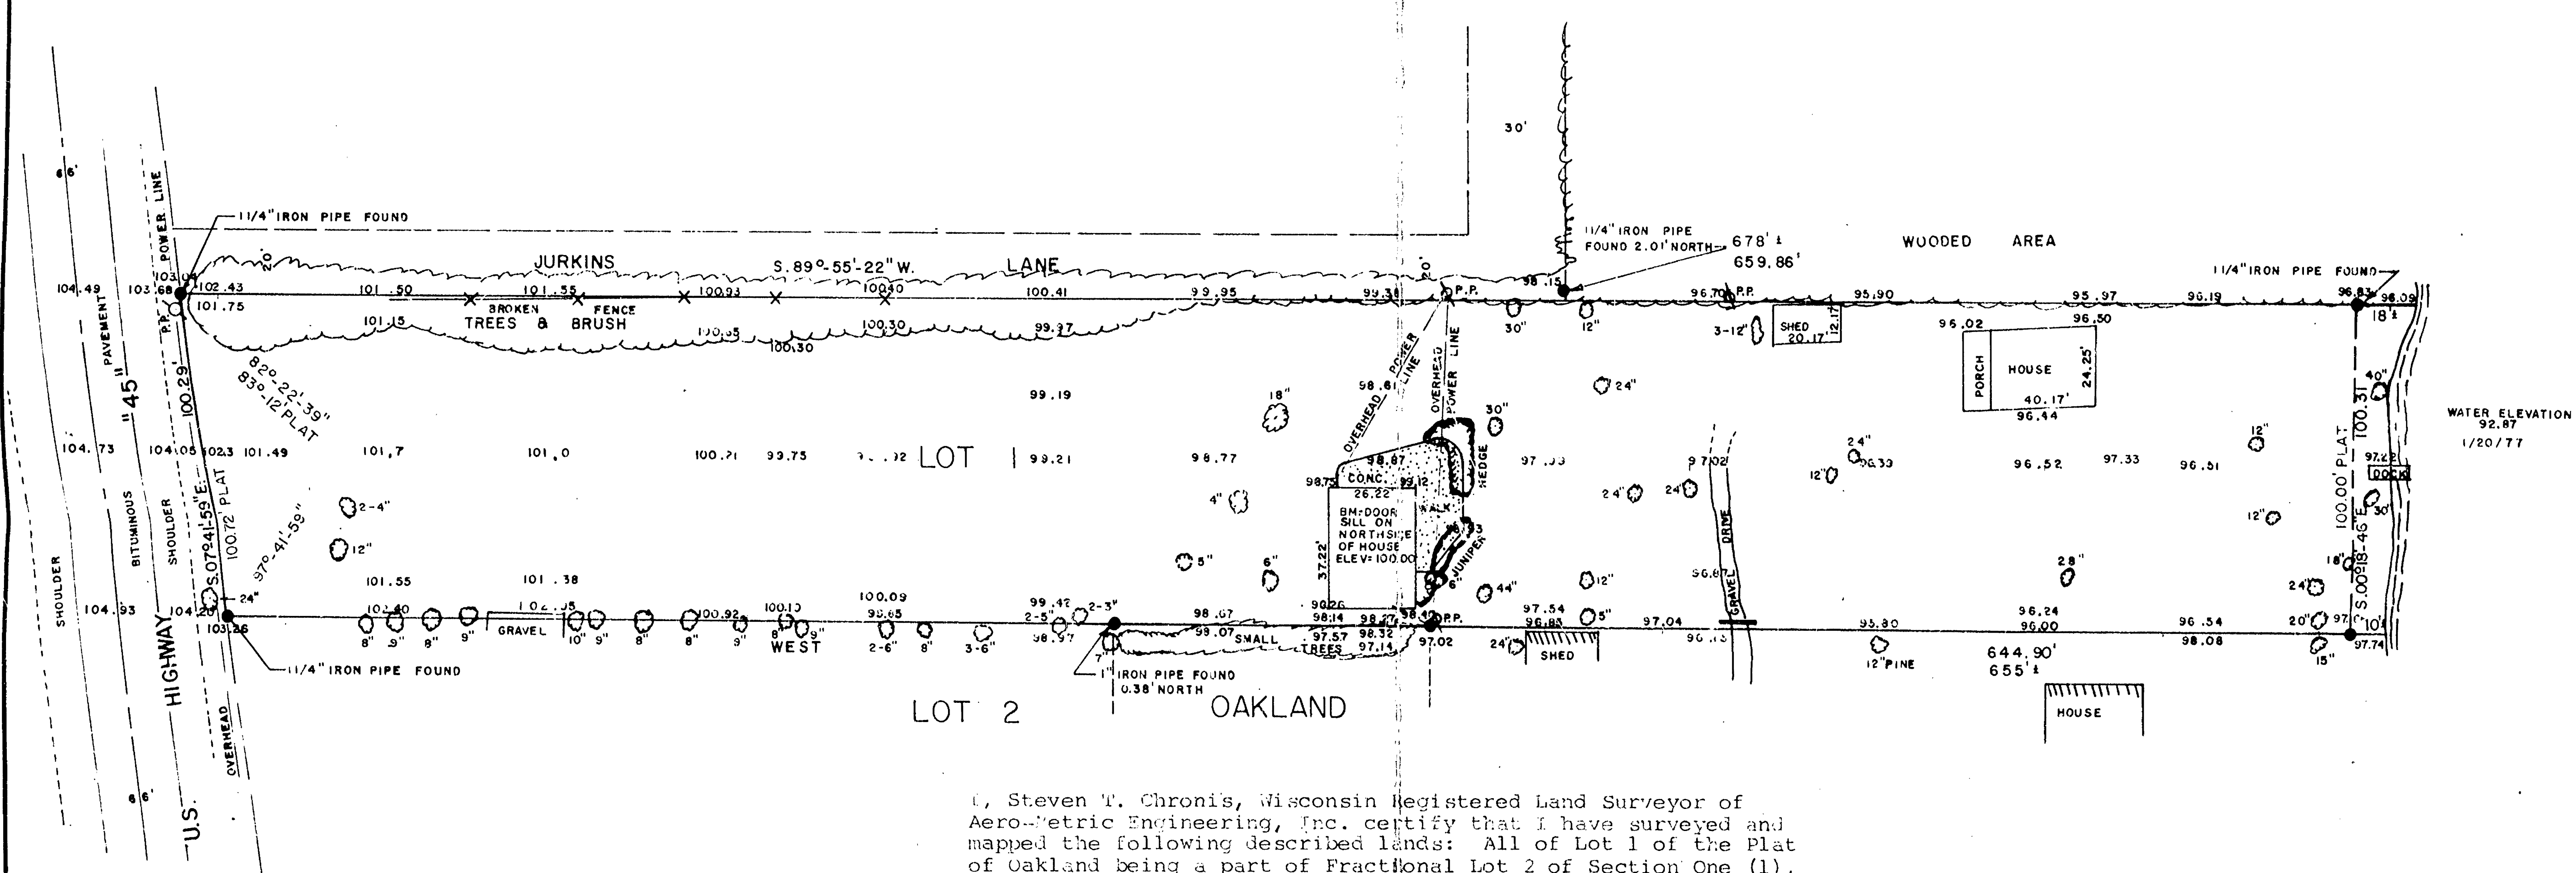

LOT 2 OAKLAND

I, Steven T. Chronis, Wisconsin Registered Land Surveyor of Aero-Metric Engineering, Inc. certify that I have surveyed and mapped the following described lands: All of Lot 1 of the Plat of Oakland being a part of Fractional Lot 2 of Section One (1), Township Seventeen (17) North, Range Sixteen (16) East, Town of Black Wolf, Winnebago County, Wisconsin containing 1.53 Acres of land more or less, and being subject to an easement to the Wisconsin Public Service Corporation as recorded in Volume 842 page 107 of Records.

I do further certify that the above map is a true representation thereof and shows the size and location of the property, its exterior boundaries, the location and dimensions of all structures thereon, fences, apparent easements and visible encroachments if any.


This survey is made for the exclusive use of the present owners of the property, and also those who purchase, mortgage or guarantee the title thereto within one (1) year from date hereof; and as to them I hereby certify that said survey and the above map were made in accordance with acceptable professional standards and that the information contained thereon is, to the best of my knowledge, information and belief, a true and accurate representation thereof.

Steven T. Chronis
STEVEN T. CHRONIS WISCONSIN REGISTERED LAND SURVEYOR S-913

DATED THIS 25th DAY OF January, 1977

LEGEND
● = FOUND IRON PIPE
○ = UTILITY POLE

NOTE: CULVERT FLOWLINE ELEVATIONS
WEST END = 96.23
EAST END = 96.36

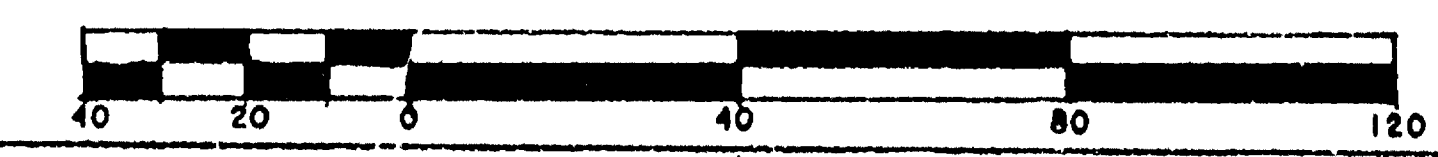

AERO-METRIC ENGINEERING, INC.
5 OTTER AVENUE, P.O. BOX 176 OSHKOSH, WISCONSIN 54901
DATE: 1/24/77 NOTEBOOK: 11 PAGE: 55-64 SCALE: 1" = 40'
SURVEY OF "LOT 1 OAKLAND", BEING A PART OF FRACTIONAL LOT 2, SECTION 1, T.17N., R.16E., TOWN OF BLACK WOLF, WINNEBAGO COUNTY, WIS. FOR IRION REINKE & ASSOC. INC.

17 16 10

