


3-17-16

Plat of Survey of FUTURE E.A.A. SECURITY BUILDING

Located in part of Section 3, T17N., R.16E., Town of Nekimi,
Winnebago County, Wisconsin

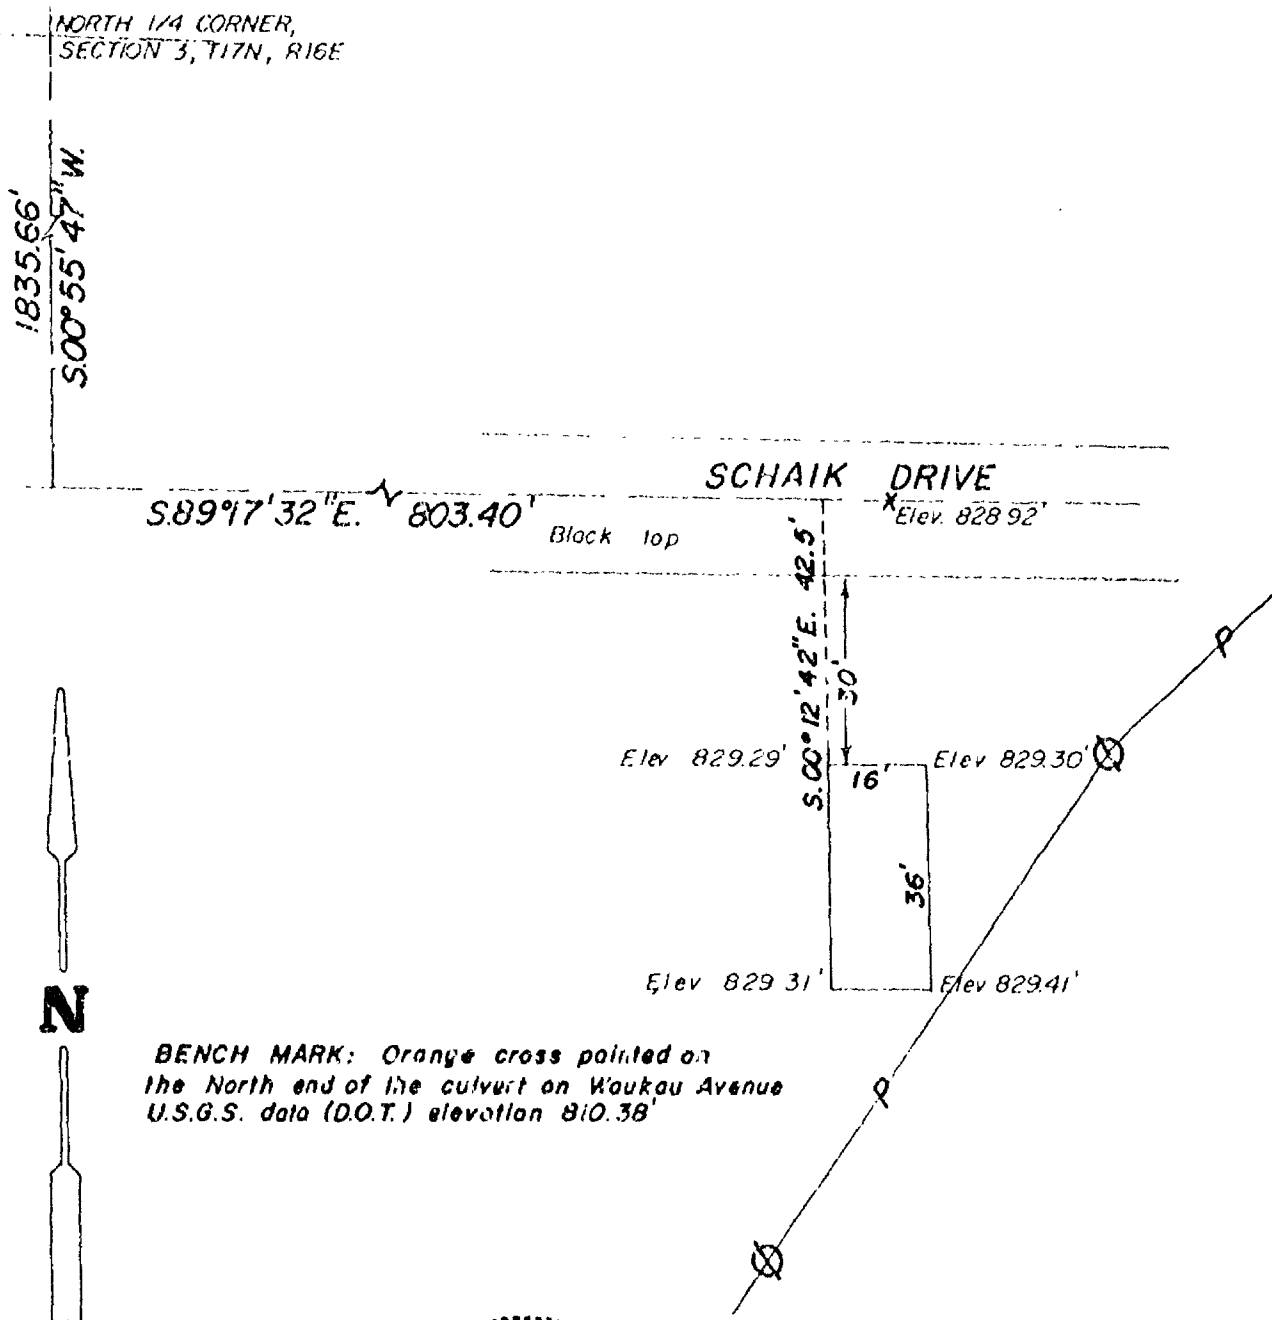

LEGEND

- = Existing monuments
- ⊙ = Power poles
- ⊙ = 1' x 30' iron pipe set
- ⊙ = reference caps or RR spikes
- ⊙ = berntsen or Harrison monuments
- X—X = fence
- () = recorded as
- P— = Overhead power lines



SURVEYORS CERTIFICATE


I, hereby certify that I have surveyed the property as shown, according to official records and that the plat above drawn is an accurate and correct representation of said survey. April 14, 19 82

Calvin W. Hawksworth
Wisconsin Registered Land Surveyor S-1290



SAYLER SURVEY, INC.
LAND SURVEYORS
WINNECONNE, WI 54986

SCALE 1" = 30'
PROJECT NO. S-001280
FIELD BOOK 42 PAGE 147

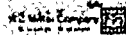

Stock No. 26273

WINNEBAGO COUNTY CERTIFIED SURVEY MAP NO. 996

Located in part of the Northeast $\frac{1}{4}$ of the Northwest $\frac{1}{4}$ of
Section 3, T.17N., R.16E., Town of Nekimi, Winnebago County,
Wisconsin

Calvin W. Hawksworth
Calvin W. Hawksworth S-1290
Wisconsin Registered Land Surveyor
March 22, 1982


LEGEND

- ☐ STONE MONUMENT
⊕ BERNTSEN MONUMENT

—G—G— GAS LINE


○ 1" x 30" IRON PIPE SET WEIGHING 1.13 LBS./LIN. FT.

● EXISTING 3/4" x 24" IRON RODS

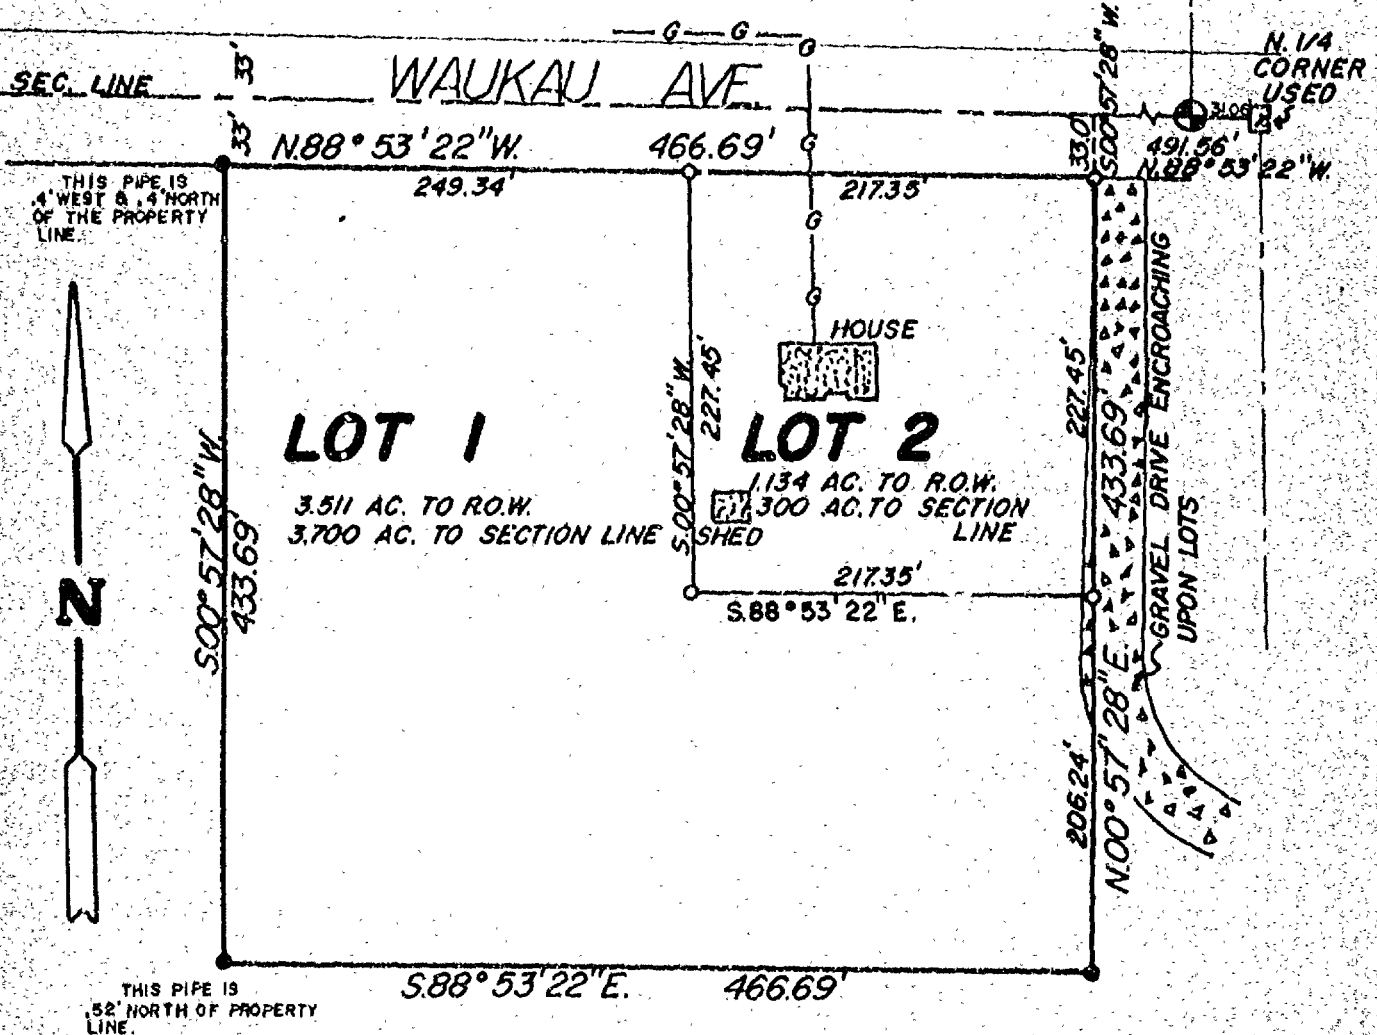

5.00 Total acres to Sec. line
4.645 Total acres to R.O.W. line

SCALE: 1" = 100'

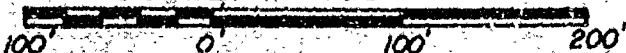

BEARINGS ARE REFERENCED
TO THE EAST LINE OF THE S.W. 1/4
OF SECTION 34, T.18N., R.16E.
ASSUMED BEARING S.00°36'00"W.

Sheet 1 of 3 Sheets

CS-001275

Stock No. 26273

WINNEBAGO COUNTY CERTIFIED SURVEY MAP NO. 996
 Located in part of the Northeast $\frac{1}{4}$ of the Northwest $\frac{1}{4}$ of
 Section 3, T.17N., R.16E., Town of Nekimi, Winnebago County,
 Wisconsin

SURVEYOR'S CERTIFICATE

I, Calvin W. Hawksworth, registered land surveyor, hereby
 certify:

That I have surveyed, divided and mapped the parcel of land
 located in part of the Northeast $\frac{1}{4}$ of the Northwest $\frac{1}{4}$ of
 Section 3, T.17N., R.16E., Town of Nekimi, Winnebago County,
 Wisconsin, described as follows: Beginning at an iron pipe
 on the southerly right-of-way line of Waukau Avenue that is
 491.56 ft. N.88°53'22"W. and 33.0 ft. S.00°57'28"W. of the
 North $\frac{1}{4}$ corner of said Section 3. From that point running
 N.88°53'22"W. 466.69 ft. along the southerly right-of-way
 line of Waukau Avenue to an iron pipe, thence S.00°57'28"W.
 433.69 ft. to an iron pipe, thence S.38°53'22"E. 466.69 ft.
 to an iron pipe, thence N.00°57'28"E. 433.69 ft. to an iron
 pipe and the point of beginning. Being a parcel of land of
 4.645 acres, more or less.

That I have made such survey, land division and map by the
 direction of Alvin Luft, 1703 West Waukau Avenue, Oshkosh, WI
 54901; that such map is a true and correct representation of
 the exterior boundaries of the land surveyed.

That I have fully complied with the provisions of Sec.
 236.34 of the Wisconsin Statutes and the Winnebago County
 Certified Survey Map Ordinance in surveying, dividing and
 mapping the same.



Calvin W. Hawksworth
 Calvin W. Hawksworth S-1290
 Wisconsin Registered Land Surveyor
 March 22, 1982

OWNER'S CERTIFICATE

As owner(s), I (we) hereby certify that I (we) caused the
 land described on this Certified Survey Map to be surveyed,
 divided and mapped as represented hereon.

WITNESS the hand and seal of said owner(s) this 23 day
 of March, 1982.

In presence of:

Witness

Alvin Luft
Mrs Alvin (Dorothea) Luft
 Owner(s)

1703 W. Waukau Avenue

Street Address

Oshkosh, WI

54901

City

State


Zip

STATE OF WISCONSIN } ss
 WINNEBAGO COUNTY

Personally came before me this 23 day of March,
 1982, the above named person(s) to me known to be the person(s) who
 executed the foregoing instrument and acknowledged the same.

Vernon A. Swanson
 Notary Public WI

My commission expires is PERMANENT

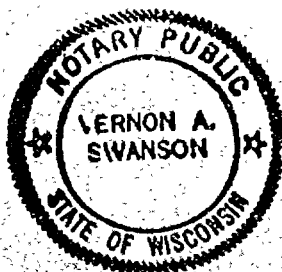

Stock No. 26273

WINNEBAGO COUNTY CERTIFIED SURVEY MAP NO. 996

Located in part of the Northeast $\frac{1}{4}$ of the Northwest $\frac{1}{4}$ of
 Section 3, T.17N., R.16E., Town of Nekimi, Winnebago County,
 Wisconsin

WINNEBAGO COUNTY PLANNING COMMITTEE CERTIFICATE

This Certified Survey Map of part of the Northeast $\frac{1}{4}$ of
 the Northwest $\frac{1}{4}$ of Section 3, T.17N., R.16E., Town of Nekimi,
 Winnebago County, Wisconsin, is hereby approved.

March 25, 1982
 Date Approved

Robert M. Hunter
 Authorized Representative of the
 Winnebago County Planning Committee

Calvin W. Hawksworth
 Calvin W. Hawksworth S-1290
 Wisconsin Registered Land Surveyor
 March 22, 1982

574013



Register's Office

Winnebago County, Wis.


Received for record this 26th
 day of March A.D. 19 82
 at 2:38 o'clock P. M. and
 recorded in Vol. 1 of C.S.M.
 on page 996
Margaret Nakoma
 Register of Deeds

Swanson Chg
200

Plat of Survey

ELEVATIONS FOR GARAGE NEXT TO FARMHOUSE LOCATED IN THE NE1/4 OF SECTION 3, T.17N., R.16E., TOWN OF NEKIMI, WINNEBAGO COUNTY, WISCONSIN

CLIENT: Experimental Aircraft Association
1015 W. 20th
Oshkosh, WI 54901

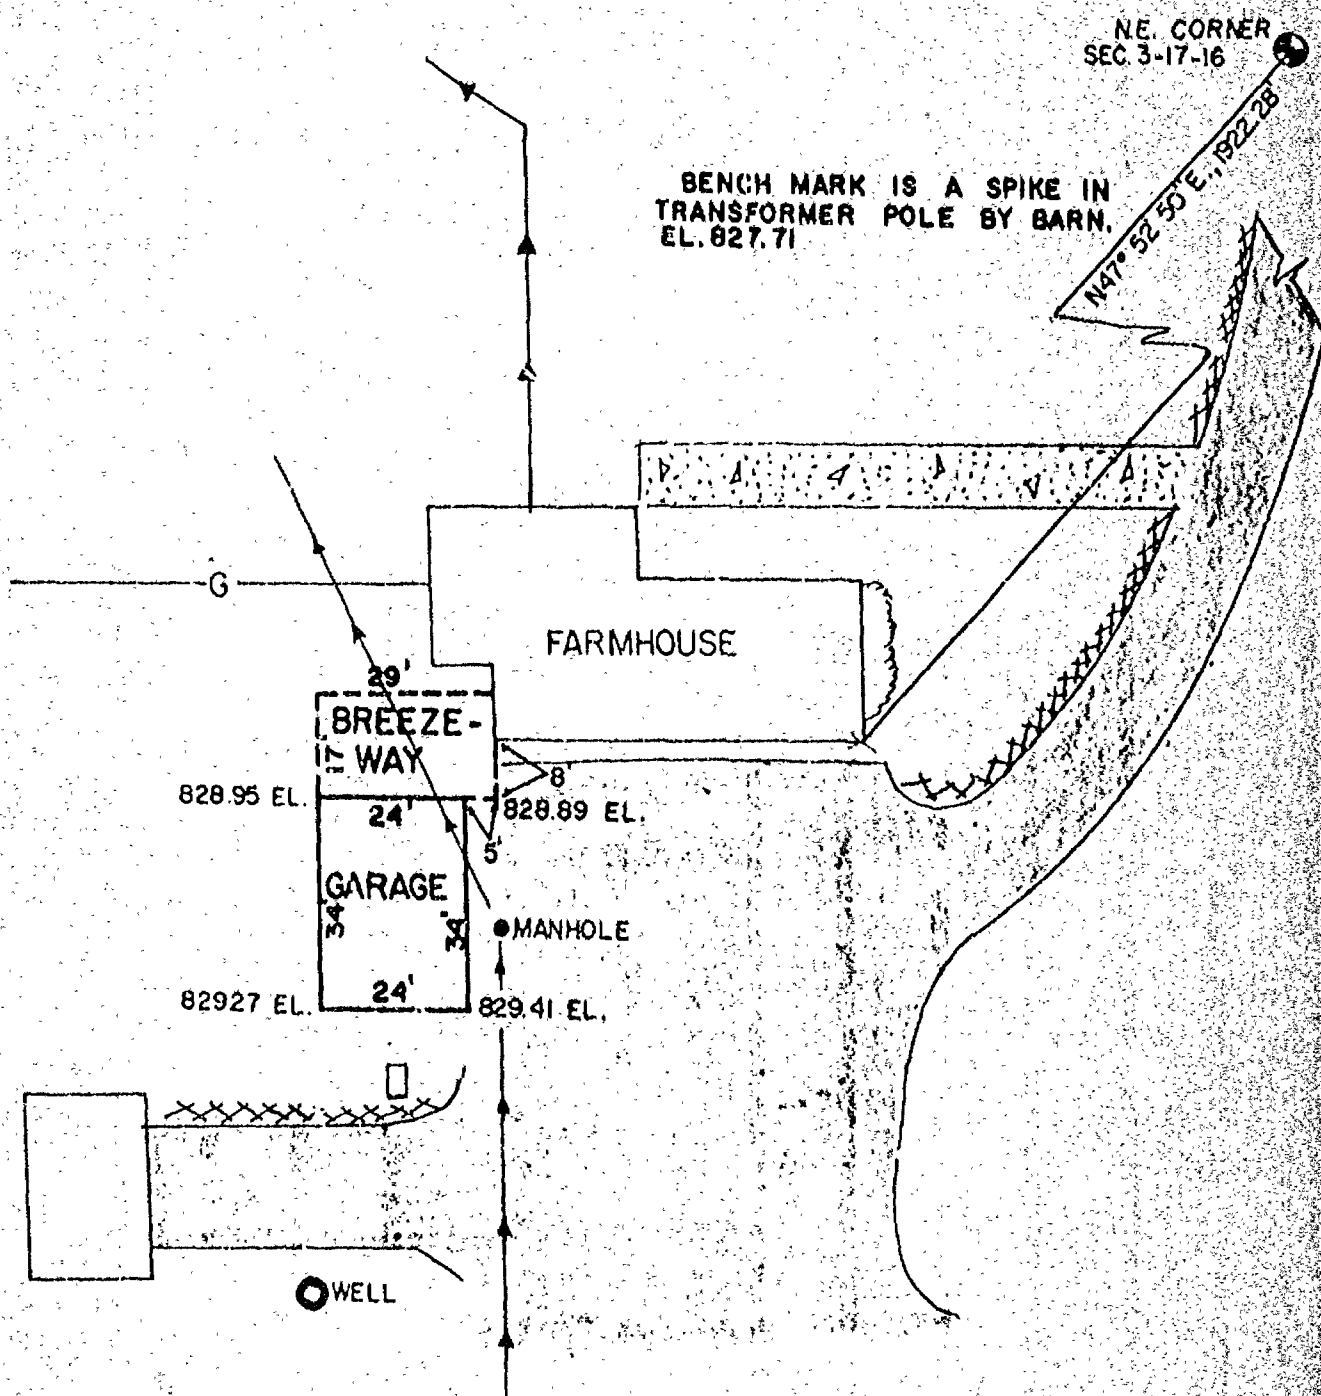

LEGEND

- = Existing monuments
- = 2" x 30" iron pipe set
- = 1" x 30" iron pipe set
- = reference caps or RR spikes
- = Bernisen or Harrison monument
- = fence
- G = Gas Line
- = Sewer



SURVEYORS CERTIFICATE

I, hereby certify that I have surveyed the property as shown, according to official records and that the plat above drawn is an accurate and correct representation of said survey. DECEMBER 15, 1981

Calvin W. Hawksworth
Wisconsin Registered Land Surveyor S-1290

R. K. SAYLER, INC.
LAND SURVEYORS
WINNECONNE, WI 54986

SCALE 1" = 30'
PROJECT NO. S-001262
FIELD BOOK 43 PAGE 40

NOV 04 1980

3-17-16

Winn. Co

Plat of Survey


ELEVATIONS FOR BUILDINGS

CLIENT:
Experimental Aircraft Ass'n.
880 Waukau Ave.
Oshkosh, Wisconsin 54901

Sec. 34, T.18N., R.16E.

Sec. 3, T.17N., R.16E.

Bench Mark: Orange cross painted on
the North end of the culvert on
Waukau Ave. U.S.G.S. data (D.O.T.)
Elevation: 810.38'

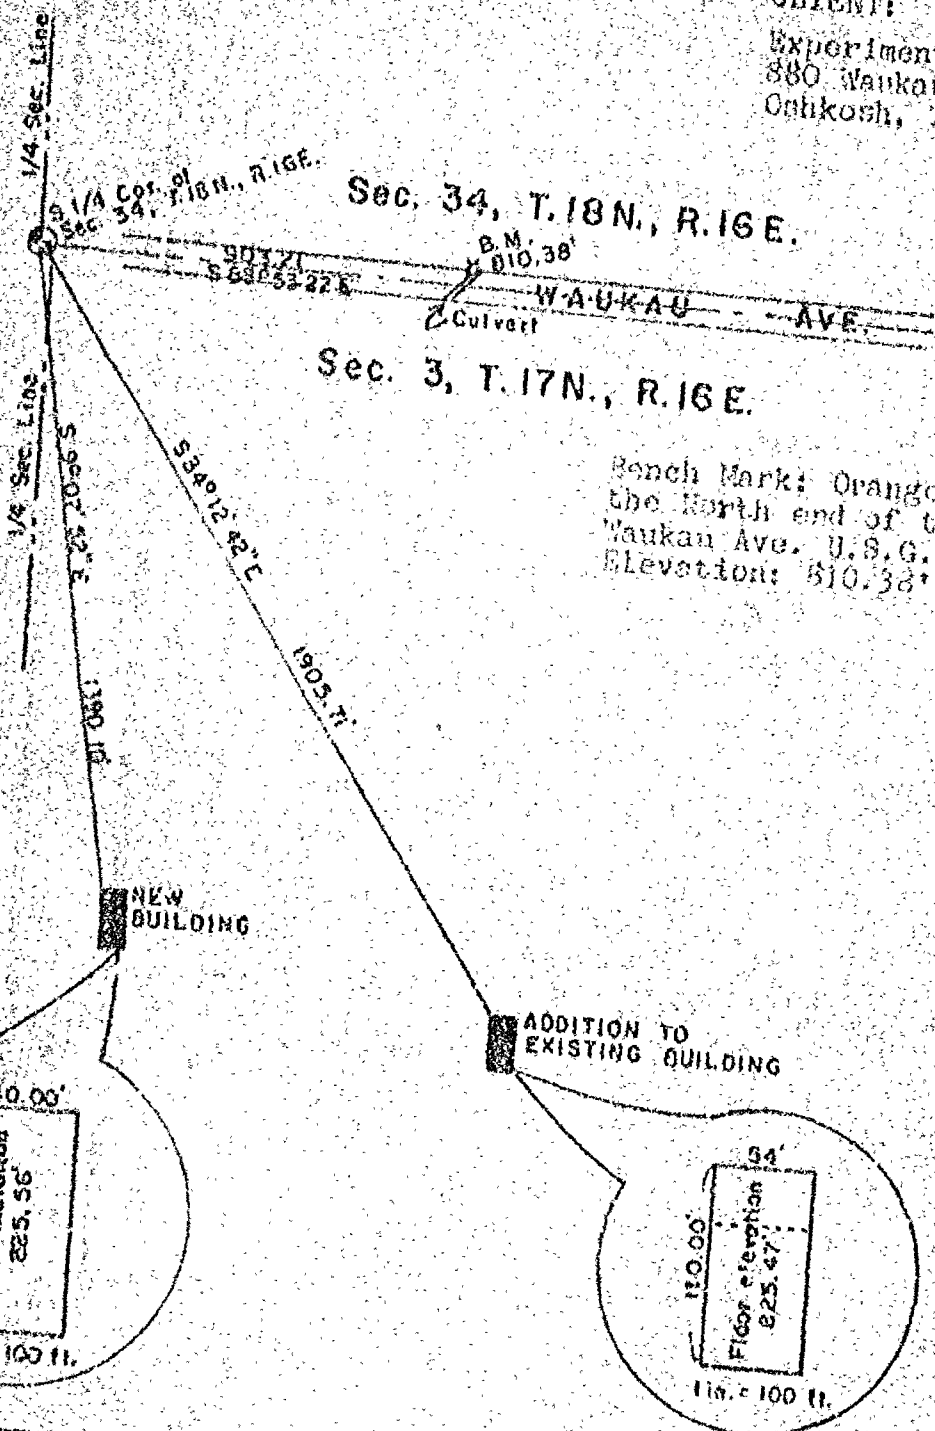


SUPPLEMENTAL ELEVATION:
Spike in power pole by the
Northwest corner of barn: 827.71'

Height: Floor to top ridge on
roof: 22.22'

LEGEND

- Existing monuments
- 2" x 30' iron pipe set
- 1" x 30' iron pipe set
- reference caps or RR spikes
- Barnes or Harrison monuments
- X-X = fence
- () = recorded as
- = stone monument

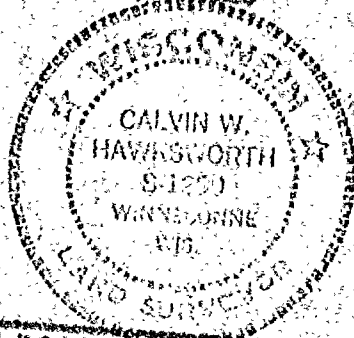

SURVEYORS CERTIFICATE

I, hereby certify that I have surveyed the property
as shown, according to official records and that the plat
shown is an accurate and correct representation of
said survey. October 29, 1980

Calvin W. Havinsworth
Wisconsin Registered Land Surveyor


R. K. SAYLER, INC.
LAND SURVEYORS
WINNECONNE, WI 54986

SCALE 1 in. = 400 ft
PROJECT NO. ES-00148
FIELD BOOK 42 PAGE 21


SURVEY FOR MARTIN RUEDINGER

I, Steven T. Chronis, Wisconsin Registered Land Surveyor of Aero-Metric Engineering Inc. certify that by the direction of Martin Ruedinger I have Surveyed, Divided and Mapped: A Part of the South Half (S 1/2) of the Southeast Quarter (SE 1/4) of Section Three (3), Township Seventeen (17) North, Range Sixteen (16) East, Town of Nekimi, Winnebago County, Wisconsin, containing 2.535 Acres of land and being described by: Commencing at the South Quarter Corner of said Sec. 3, thence East 1426.06' Feet along the South line of the Southeast Quarter (SE 1/4) of said Sec. 3 to its intersection with the center line of C.T.H. "XX", Thence N.33°-33'-18"E 235.00' Feet along the centerline of C.T.H. "XX" to the true point of beginning; Thence N56°-26'-42" W 309.62' Feet, Thence N. 26°-44'-58"E. 337.40' Feet, Thence S.56°-26'-42" E 349.60' Feet to a point on the Centerline of C.T.H. "XX", Thence S.33°-33'-18" W. 335.00' Feet along the Centerline of C.T.H. "XX" to the true point of beginning. The Easterly 33 feet of the afore described being subject to C.T.H. "XX" Right-of-Way.

ALL BEARINGS REFERENCED TO THE SOUTHLINE OF THE SE 1/4 SEC. 3 T.17N., R.16E. ASSUMED BEARING EAST.

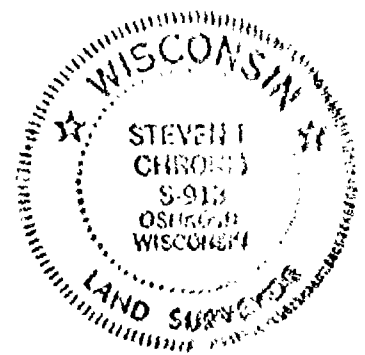


LEGEND
 O=SET 1" IRON PIPE
 * =SET P.K. NAIL
 SCALE=1"=200'
 DATE=OCT. 24, 1975

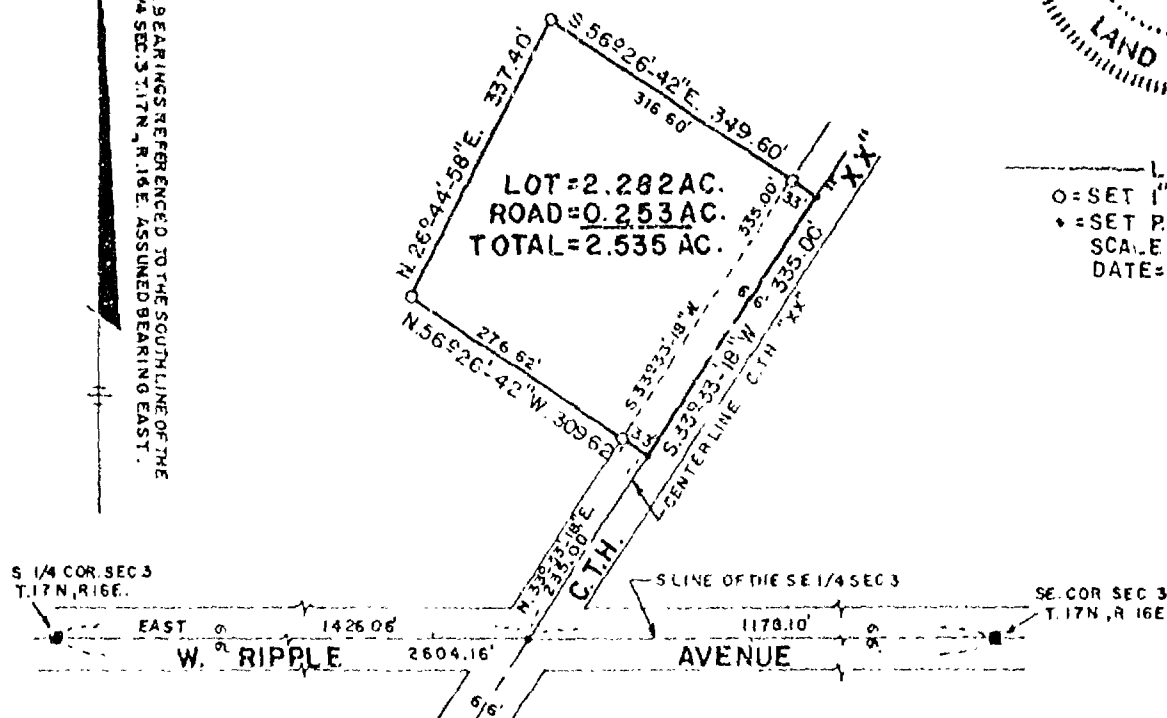

AERO-METRIC ENGINEERING, INC.
 PHOTOGRAMMETRIC ENGINEERS
 LAND SURVEYORS
 OSHKOSH, WISCONSIN

WIS. REGISTERED LAND SURVEYOR S-913

NOTEBOOK-3 PAGE-5

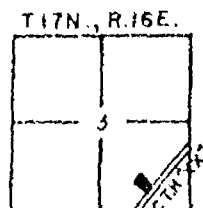

L-91


Stock No. 26273

STATE OF WISCONSIN)
WINNEBAGO COUNTY) SS WINNEBAGO COUNTY CERTIFIED SURVEY MAP NO. _____ Sheet 1 of 2

A part of the Southwest Quarter (SW $\frac{1}{4}$) of the Southeast Quarter (SE $\frac{1}{4}$), and a part of the Southeast Quarter (SE $\frac{1}{4}$) of the Southeast Quarter (SE $\frac{1}{4}$) of Section Three (3), Township Seventeen (17) North, Range Sixteen (16) East, Town of Nekimi, Winnebago County, Wisconsin.

DATED THIS 14th DAY OF OCTOBER, 1986

Lawrence C. Kriescher
WISCONSIN REGISTERED LAND SURVEYOR S-1599
LAWRENCE C. KRIESCHER

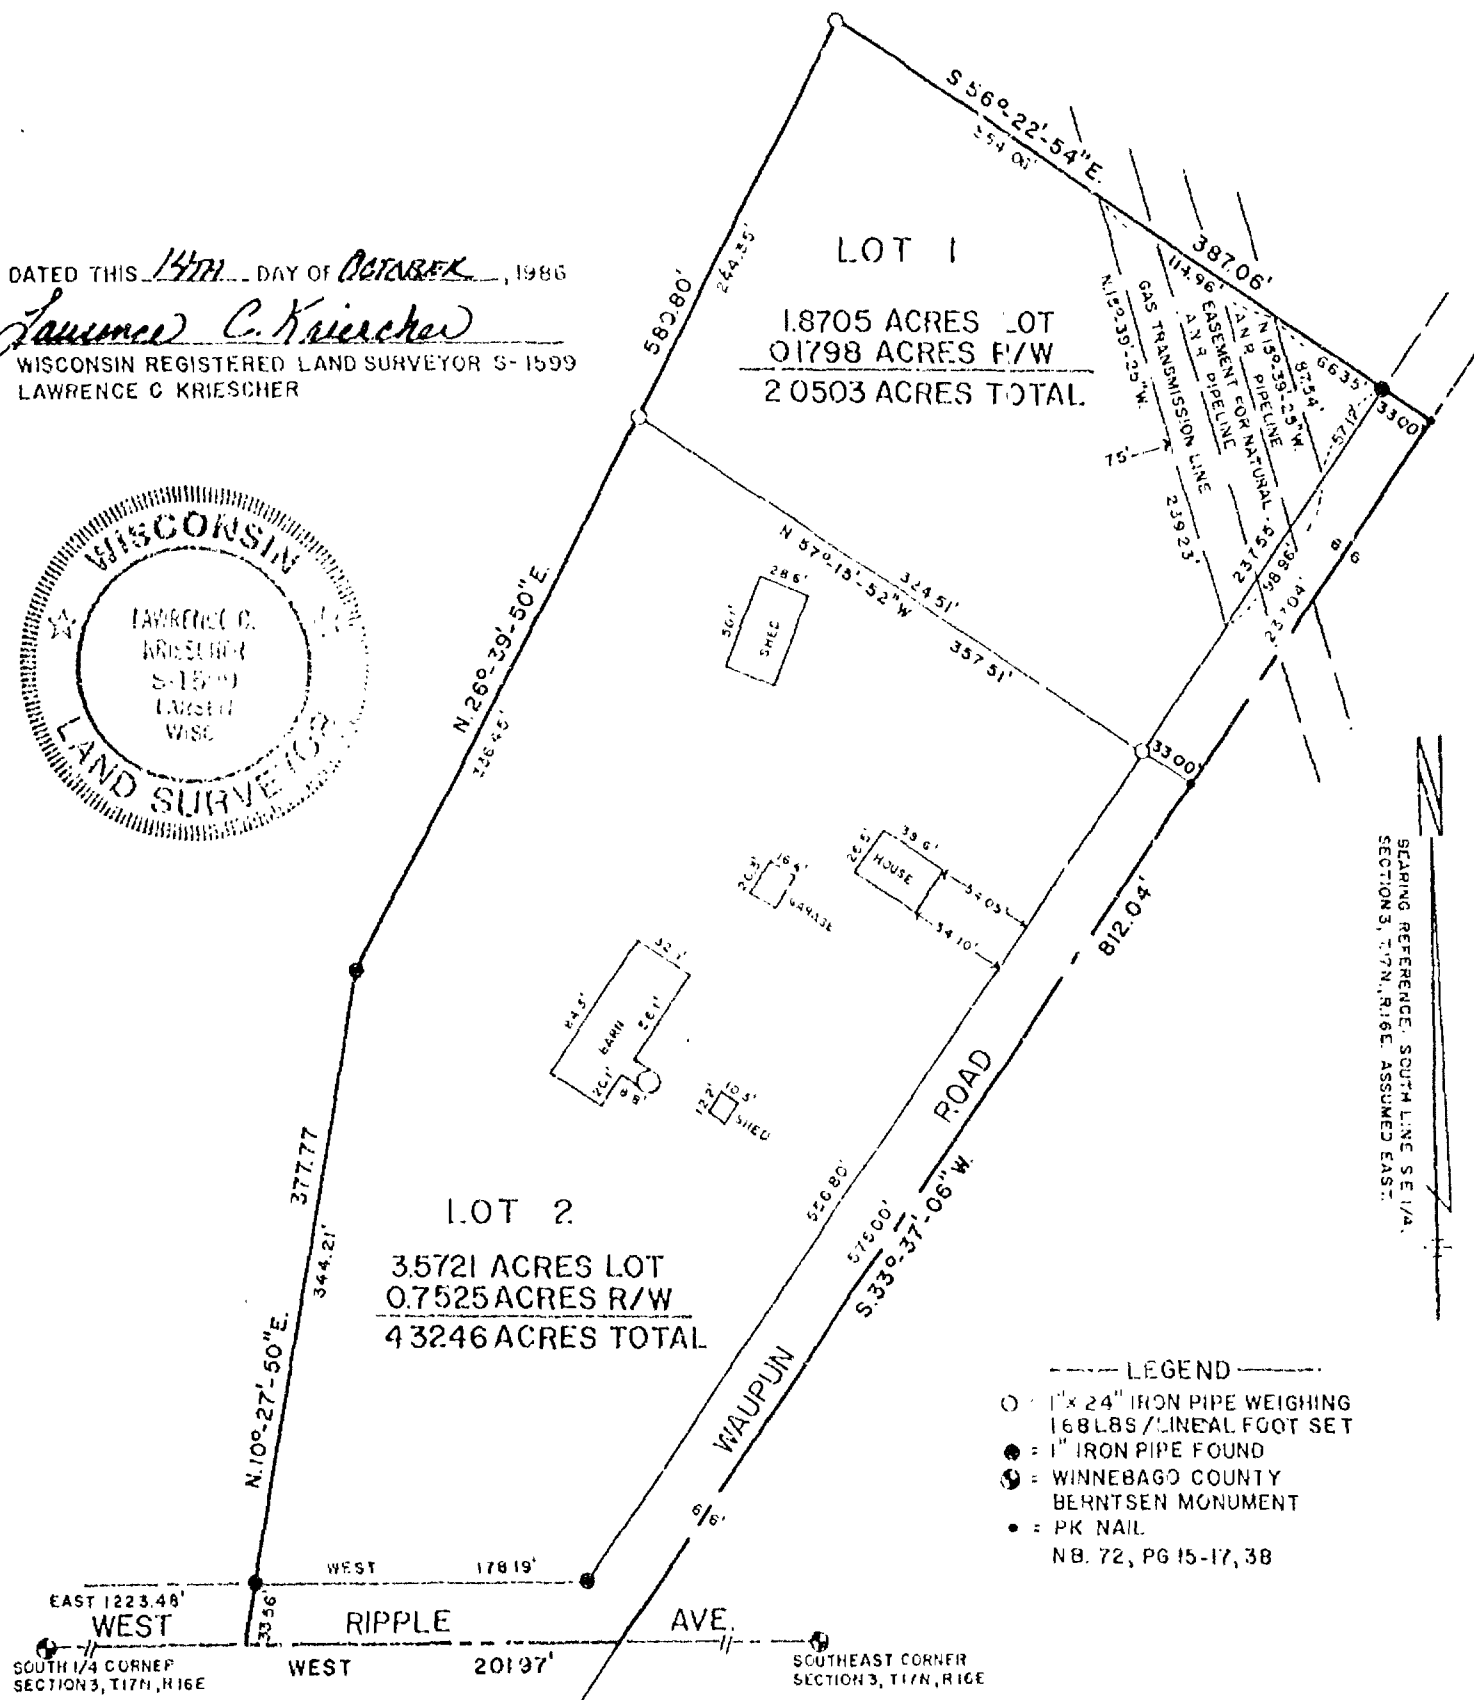


AERO-METRIC ENGINEERING INC.
539 NORTH MADISON STREET
CHILTON, WISCONSIN 53014

THIS INSTRUMENT DRAFTED BY LAWRENCE C. KRIESCHER S-1599

L-1509

5 1/2 of S. E. 1/4 Sec. 3-17-16

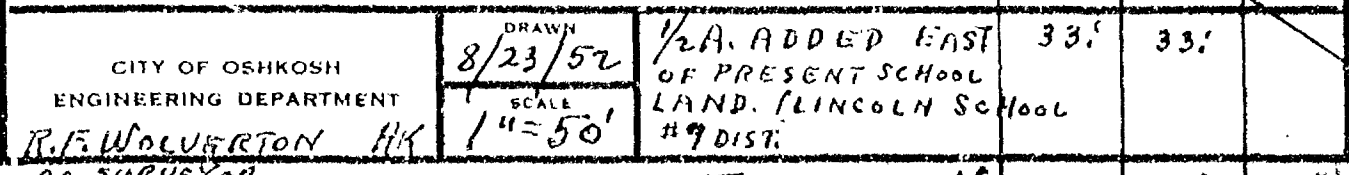

TOWN OF NEKIMI SEC. 3

Survey For Robert Hartman:


That Part Of Sec. 3-17-16, Town Of Nekimi, Winnebago County, Wis.
Described As Follows: That Part Of The S.E. 1/4 Of The S.E. 1/4 Of
Sec. 3-17-16 Described As Follows: The North 135.0 ft. Of The S.E. 1/4
The S.E. 1/4 Of Sec. 3-17-16 Lying East Of The Center Line Of State
Trunk Highway # 26, Said Parcel Contains 1.0 Ac. More Or Less.

TOWN OF NEKIMI

N.E. 1/4 OF S.E. 1/4
SEC. 3-17-16

N. LINE OF S.E. 1/4 OF S.E. 1/4

S.E. 1/4 OF S.E. 1/4
SEC. 3-17-16

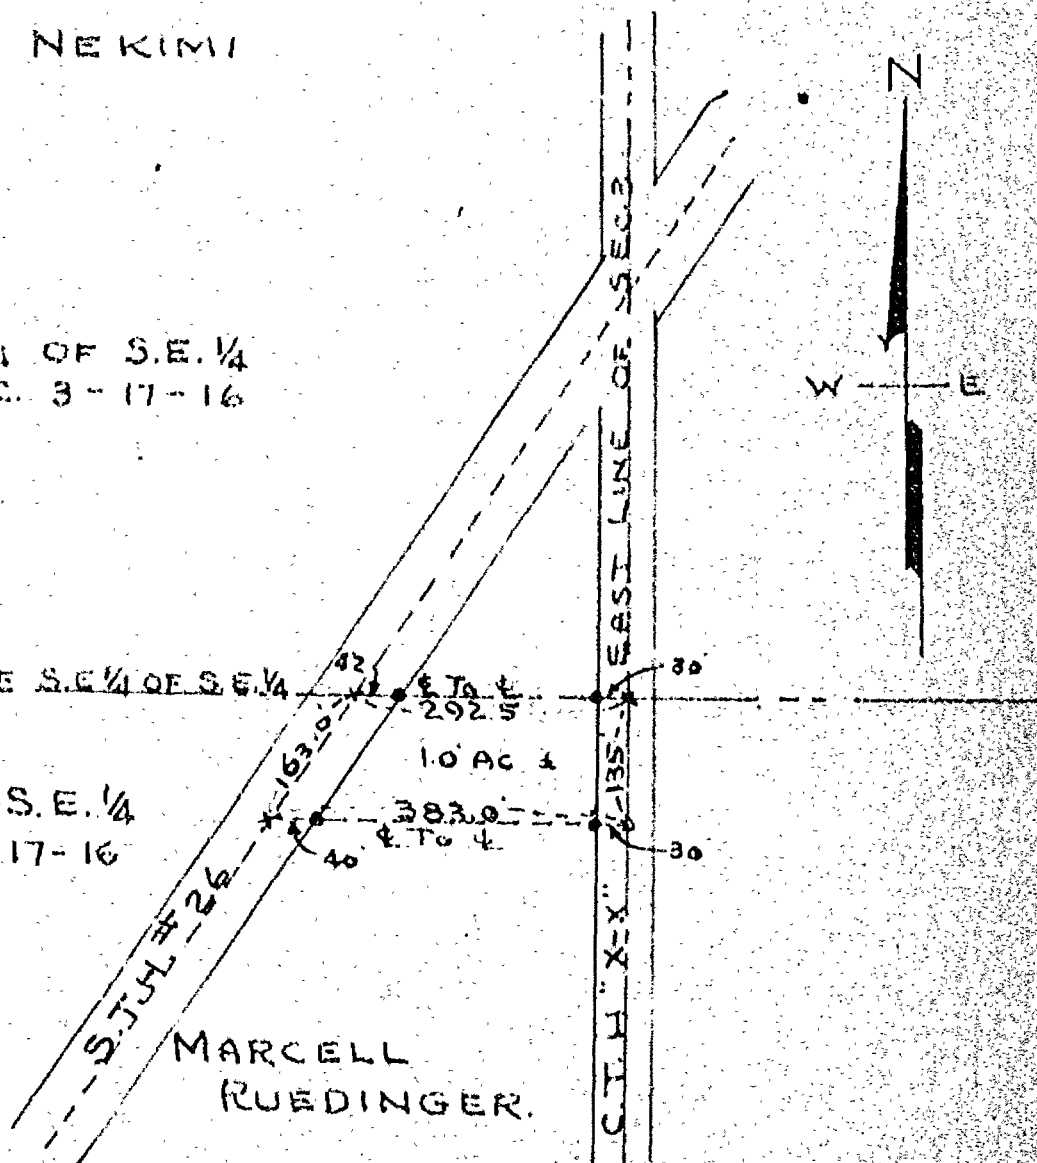

Scale 1" = 200'
Iron Stakes Shown Thus •

Survey & Platting Corp.
Oshkosh, Wis.
T.E. Stearns - County Surveyor
Sept. 1, 1959 Job # 0-41

3-17-16

Winnebago

Plat of SurveyELEVATION FOR MALL SALES BUILDING

CLIENT:
Experimental Aircraft Ass'n.
1045 W. 20th
Oshkosh, Wisconsin
54901

Bench Mark: Orange cross painted on
the North end of the culvert on
Waukau Ave. U.S.G.S. data (D.O.T.)
Elevation: 810.38'

NE COR.
SEC. 3, T. 17 N., R. 16 E.


N 88° 53' 22" W Waukau Ave

KNAPP RD

SEC. LINE

S 34° 0' 18" W 239.85

MALL SALES
BUILDING

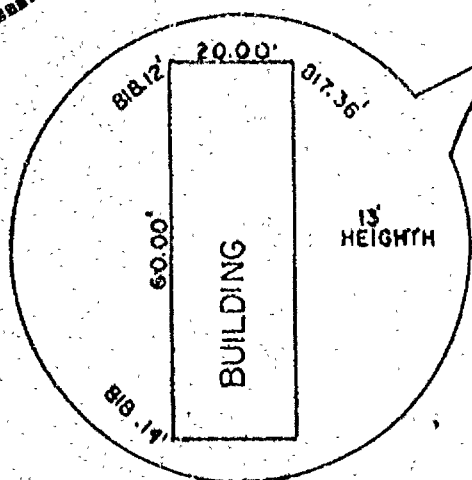

1 IN. = 30 FT.

LEGEND

- = Existing monuments
- = 2" x 30" iron pipe set
- = 1" x 30" iron pipe set
- = reference caps or RR spikes
- ⊙ = Bernisen or Harrison monuments
- X-X = fence
- () = recorded as
- = stone monument

SURVEYORS CERTIFICATE

I, hereby certify that I have surveyed the property
as shown, according to official records and that the plat
above drawn is an accurate and correct representation of
said survey. APRIL 14, 1981

Calvin W. Hawksworth S-1290
Wisconsin Registered Land Surveyor

S

S

R. K. SAYLER, INC.
LAND SURVEYORS
WINNECONNE, WI 54986

SCALE 1 IN. = 400 FT.


PROJECT NO. 5001191

FIELD BOOK 42 PAGE 65

3-17-16

Plat of Survey

CLIENT:
E.A.A.
1045 W. 20th
Oshkosh, WI 54901

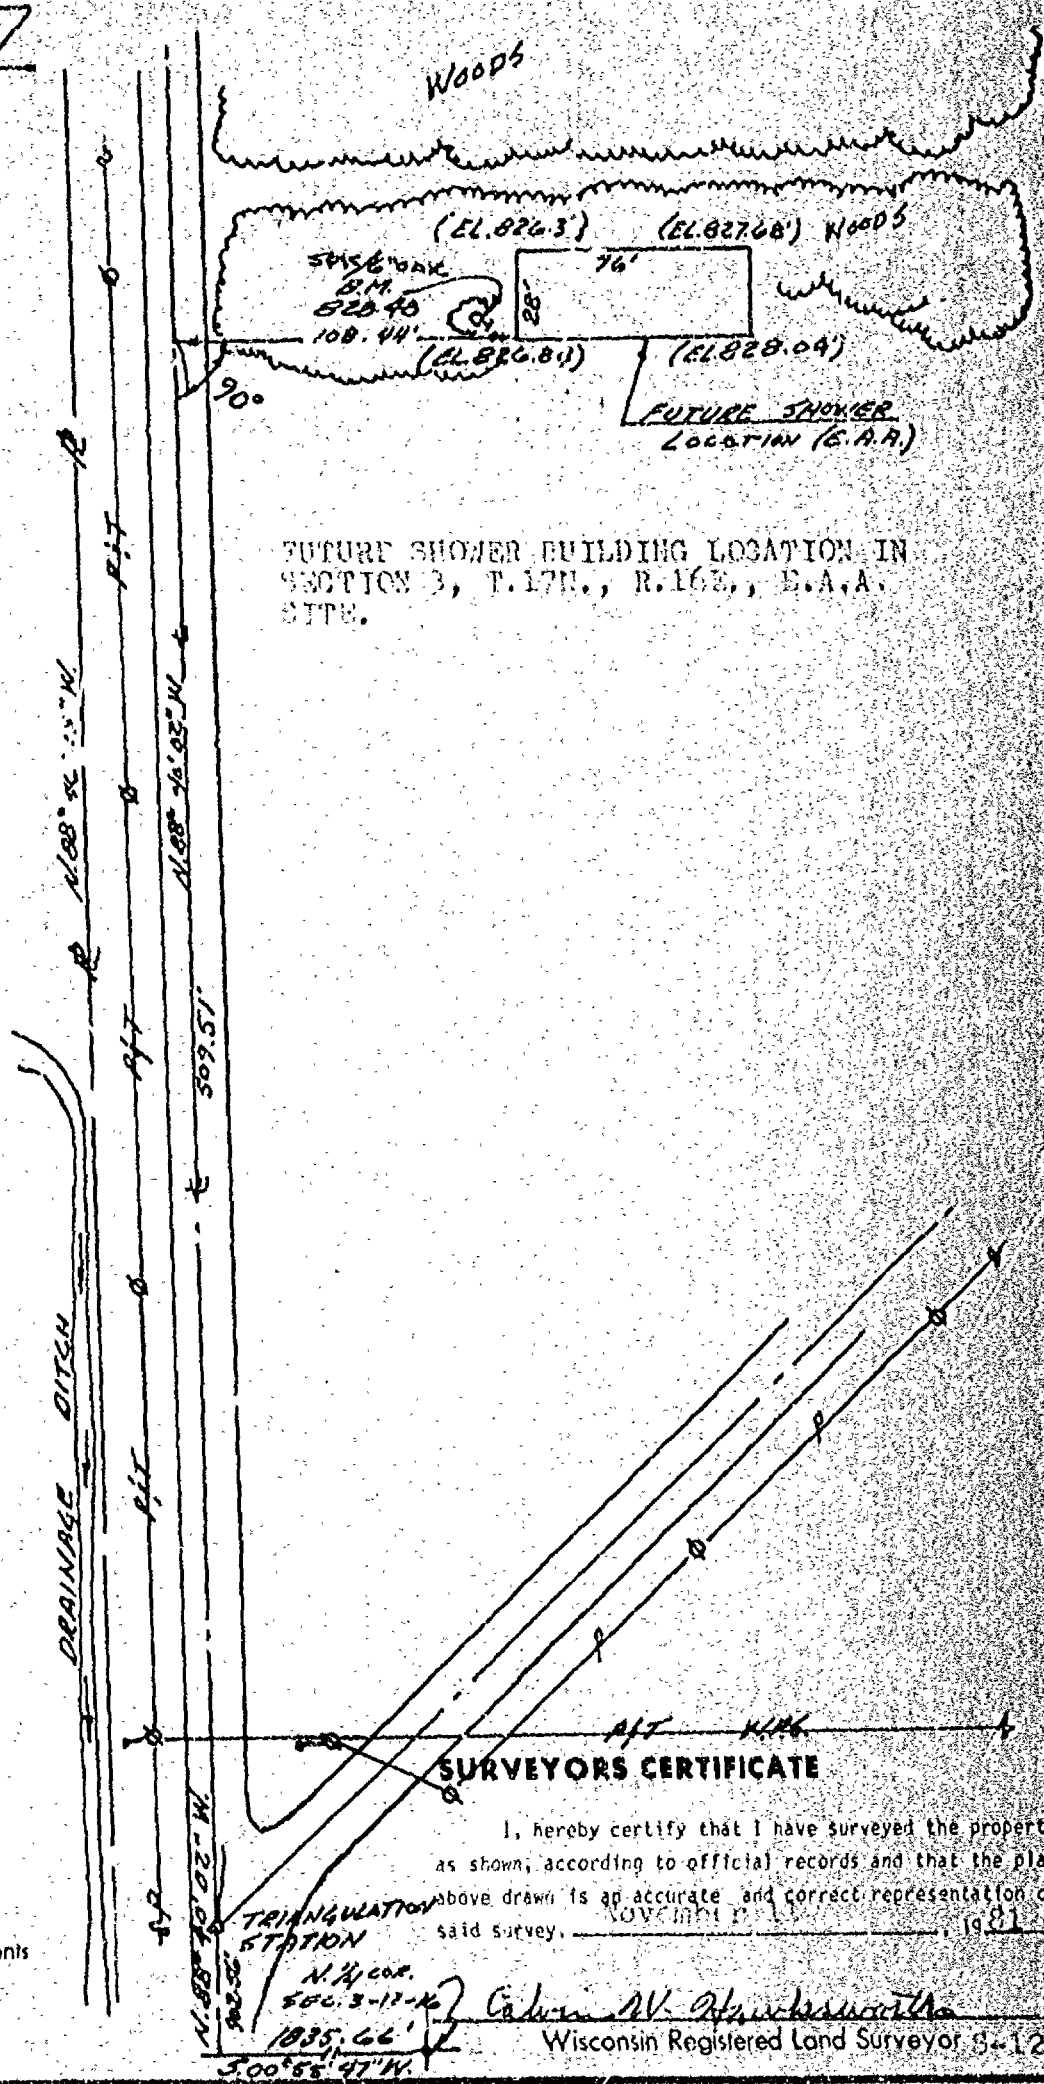

FUTURE SHOWER BUILDING LOCATION IN
SECTION 3, T.17N., R.16E., E.A.A.
SITE.



LEGEND

- = Existing monuments
- = 2" x 30" iron pipe set
- ◊ = 1" x 30" iron pipe set
- ◐ = reference caps or RR spikes
- ⊙ = Bernisen or Harrison monuments
- X-X = fence
- () = recorded as
- = stone monument

SURVEYORS CERTIFICATE

I, hereby certify that I have surveyed the property as shown, according to official records and that the plat above drawn is an accurate and correct representation of said survey.

Calvin W. Hawksworth
Wisconsin Registered Land Surveyor S-1290

R. K. SAYLER, INC.
LAND SURVEYORS
WINNECONNE, WI 54986

SCALE 1"=60'
PROJECT NO. 5-001254
FIELD BOOK 23 PAGE 12


Stock No. 26273

WINNEBAGO COUNTY CERTIFIED SURVEY MAP NO. 2134
Part of the SE1 of the NE1 of Sec. 3, T.17N., R.16E., Town of No. ml,
Winnebago County, WI. Tax Parcel No. 012-0029

Bearings are referenced to the East line of the NE1 of Sec. 3, assumed bearing, S.00°01'25"E.


Robert H. Saylor

Robert H. Saylor S-1894
Wisconsin Registered Land Surveyor Revised Feb. 7, 1990
January 9, 1990

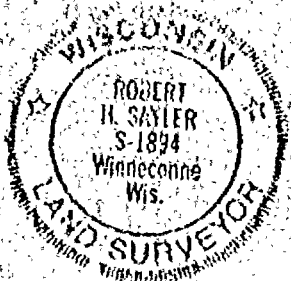


LOT 1 MAY NOT BE SOLD SEPARATELY,
ONLY TO AN ADJOINING OWNER. JOINT
USE OF SEPTIC SYSTEM.

- BERTSEN MONUMENT
- x RAILROAD SPIKES
- EXISTING IRONS
- 1"X30" IRON PIPE WEIGHING 1.13 LBS.
PER LINEAL FT.

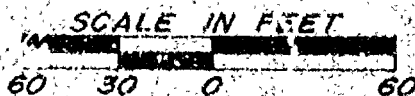

LOT 2

0.696 Acres
5.98 Acres to R.O.W. Line

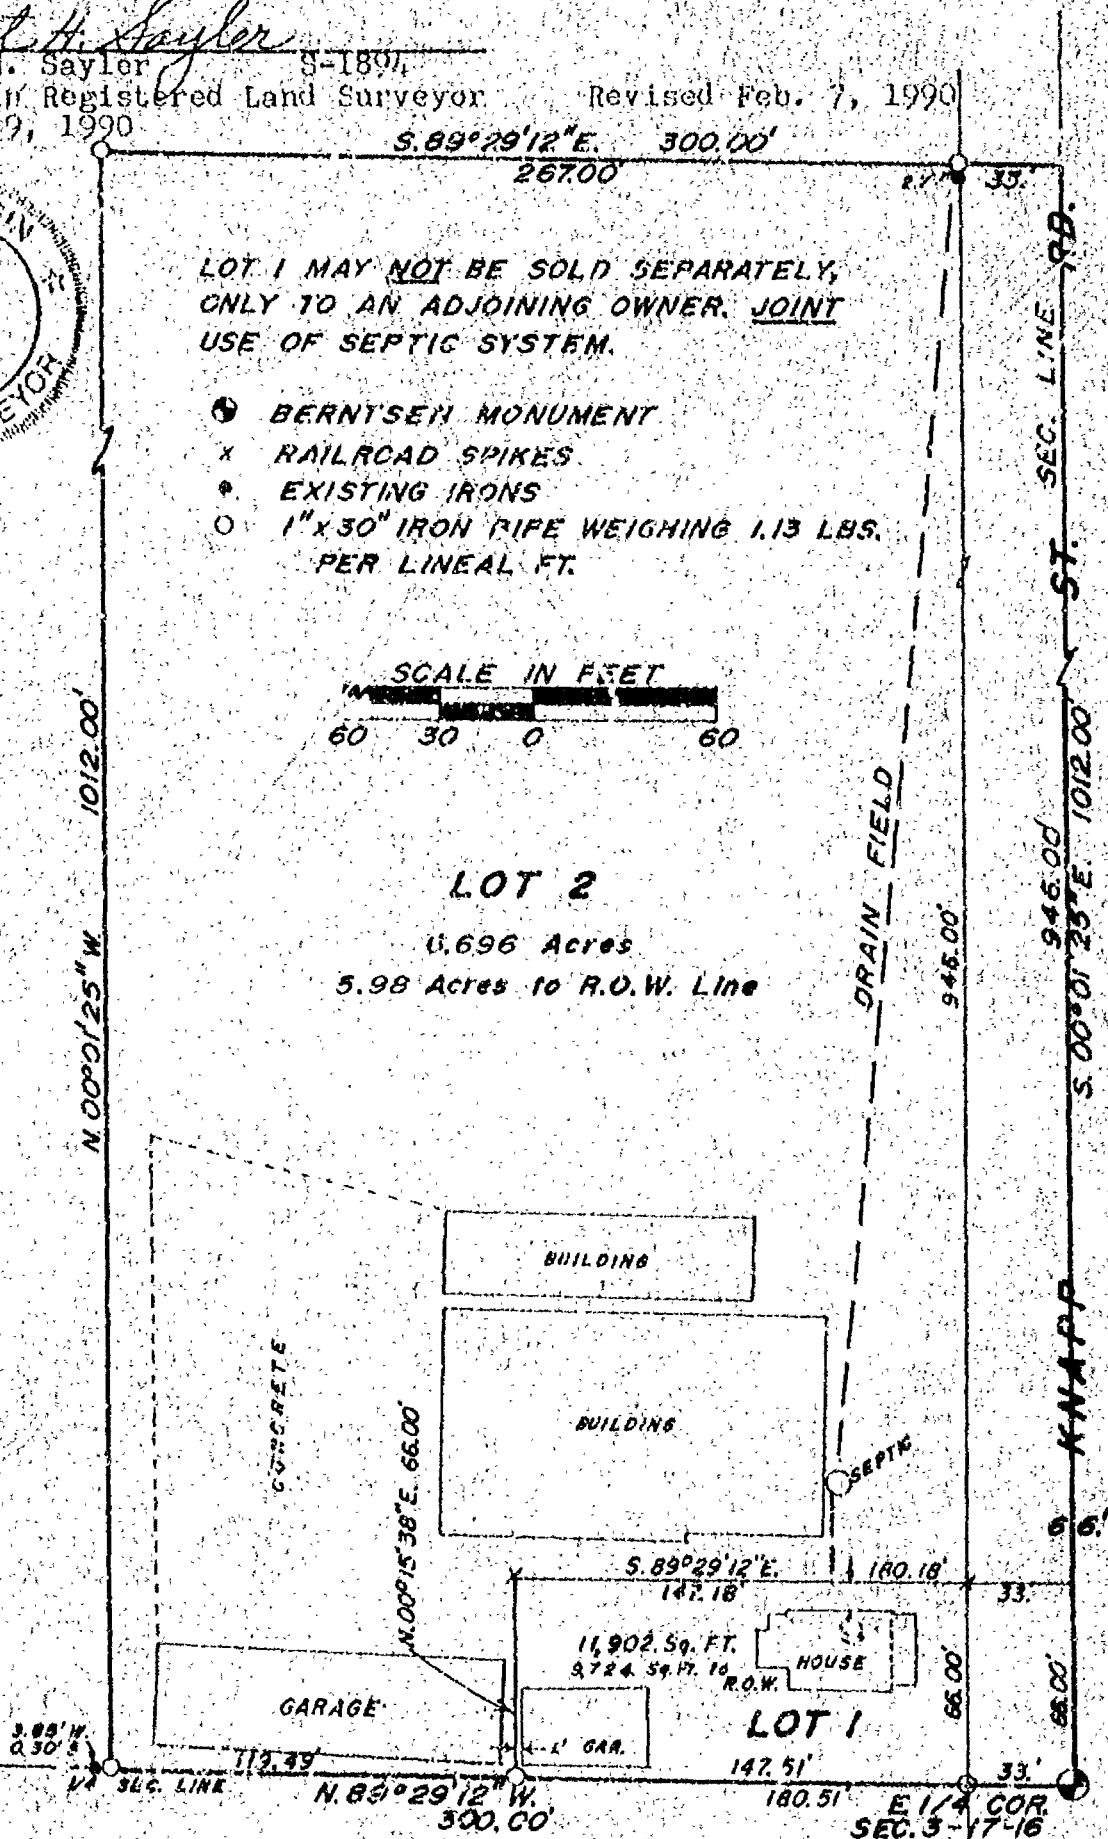

SHEET 1 OF 2 SHEETS

SAYLER SURVEY, INC. LAND SURVEYORS WINNECONNE, WI. FB. 59 P. 83

Stock No. 26273

WINNEBAGO COUNTY CERTIFIED SURVEY MAP NO. 2134

Part of the SE 1/4 of the NE 1/4 of Sec. 3, T.17N., R.16E., Town of Mekim, Winnebago County, Wisconsin.

SURVEYOR'S CERTIFICATE

I, Robert H. Sayler, registered land surveyor, hereby certify:

That I have surveyed, divided and mapped the parcel of land located in part of the SE 1/4 of the NE 1/4 of Sec. 3, T.17N., R.16E., Town of Mekim, Winnebago County, Wisconsin, described as follows: Beginning at the East 1/4 corner of said Sec. 3. From that point running N.89°29'12"W., 300.00 ft., thence N.00°01'25"W., 1012.00 ft., thence S.89°29'12"E., 300.00 ft., to the East line of the NE 1/4 of said Sec. 3, thence S.00°01'25"E., 1012.00 ft., to the said point of beginning. Lot 1 may not be sold separately, only to an adjoining owner. Subject to joint use of the existing septic system and subject to all easements and restrictions of record.

That I have made such survey, land division and map by the direction of Vern Lichtenberg, for E.A.A., 3000 Poberezny Rd., Oshkosh, WI, 54901; that such map is a true and correct representation of the exterior boundaries of the land surveyed.


That I have fully complied with the provisions of Sec. 236.34 of the Wisconsin Statutes and the Winnebago County Subdivision Ordinance in surveying, dividing and mapping the same.

Robert H. Sayler
Robert H. Sayler S-1894

Wisconsin Registered Land Surveyor

January 8, 1990

Revised Feb. 7, 1990

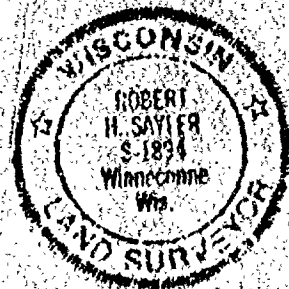

OWNER'S CERTIFICATE

As owner(s), we hereby certify that I(we) caused the land described on this certified survey map to be surveyed, divided and mapped as represented hereon.

Richard M. Binder
Richard M. Binder, owner

3545 Knapp St. Rd.

Oshkosh, WI, 54901

Mary Binder

STATE OF WISCONSIN)

WINNEBAGO COUNTY) SS

Personally came before me this 7 day of February, 1990, the above named owner(s) to me known to be the persons who executed the foregoing instrument and acknowledged the same.

Barbara Stuck

Notary Public, WI.

My commission expires 3-16-93

TOWN TREASURER'S CERTIFICATE

STATE OF WISCONSIN)

WINNEBAGO COUNTY) SS

I, Shirley Miller, being the duly elected, qualified and acting treasurer of the Town of Mekim, do hereby certify that the records in my office show no unredeemed tax sales and no unpaid taxes or special assessments as of 2-7-90, 1990, on any of the land included in this certified survey map.

CERTIFICATE OF COUNTY TREASURER

STATE OF WISCONSIN)

WINNEBAGO COUNTY) SS

I, Ruth Bradley, being the duly elected, qualified and acting treasurer of the county of Winnebago, do hereby certify that the records in my office show no unredeemed tax sales and no unpaid taxes or special assessments as of Feb. 7, 1990 affecting the lands included in this certified survey map.

Date

2/7/90

County Treasurer

Ruth Bradley

WINNEBAGO COUNTY PLANNING COMMITTEE CERTIFICATE

This Certified Survey Map of part of the SE 1/4 of the NE 1/4 of Sec. 3, T.17N., R.16E., Town of Mekim, is hereby approved.

February 8, 1990
Date

Authorized signature

Carol Owens

739059

Register's Office.
Winnebago County, Wis.
Received for record this 8 th
day of Feb. A.D. 1990
at 9:04 o'clock A. and
filed in Vol. 1 of CSM
on page 34

Marjorie Dahm
Register of Deeds

1. to Lurvey *Aug*
800

SURVEY FOR SCHOOL DISTRICT BOARD TOWN OF NEKIM
SURVEY OF THE FOLLOWING DESCRIBED LAND:



G.H. Randall Surveyor

Abolish
Society

Commencing at a point where the south line of Sec. 3 T 17 N R 16 E intersects the center of the highway known as the Waupun road Thence east along the south line of Sec. Three 180 ft Thence north at right angles 103.2 ft Thence at an angle of $123^{\circ} 35'$ to the left 93 ft to the center of the highway known as the Waupun road. Thence southwesterly along the center of said highway 185.5 ft to the place of beginning containing $\frac{1}{2}$ Acre lying and being on the south $\frac{1}{2}$ of the SE $\frac{1}{4}$ of Sec. Three (3) T 17 N R 16 E. excepting $\frac{1}{4}$ of an acre heretofore sold to the District for school purposes.

VICINITY MAP

Form of Appeal

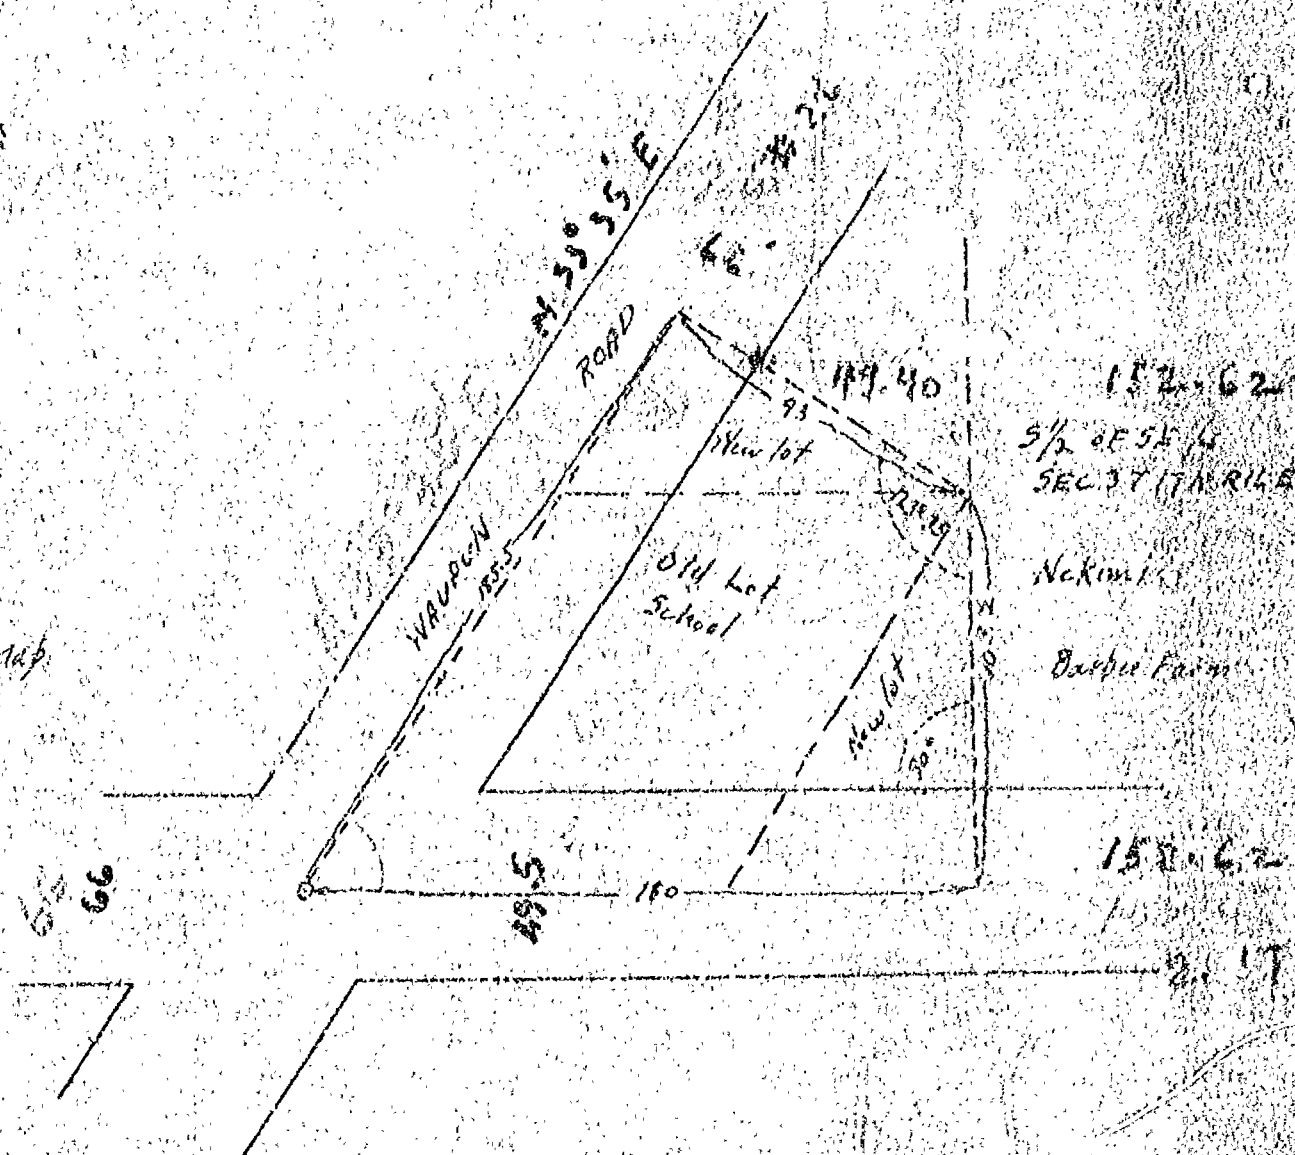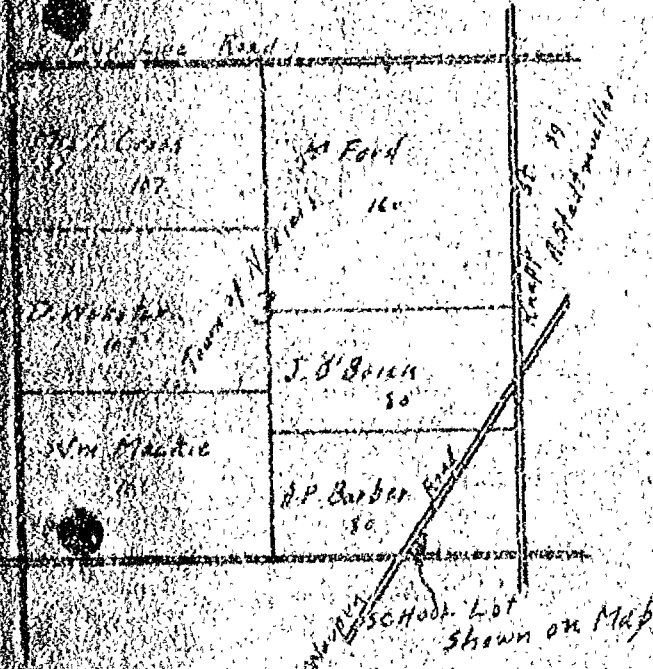

SEC. 3-17-16
S. L. AVE

24.75	24.75
-------	-------

1/2 A. ADDED
8/23/52

N. 33° 35' E

331-933
N560
Road
Cross

OSHKOSH - WAUPUN ROAD

103.2
62822
62822
62822

ORIGINAL
SCHOOL
GRANT
V.9-P.547

4.75	24.75
------	-------

180.00-

2040
2040

LINCOLN SCHOOL

CITY OF OSHKOSH
ENGINEERING DEPARTMENT

R. F. WELVERTON HK
CO. SURVAYOR

DRAWN
8/23/52
SCALE
1" = 50'

1/2 A. ADDED EAST OF PRESENT SCHOOL LAND. (LINCOLN SCHOOL #9 DIST.	33'	33'
---	-----	-----

TOWN OF NEKIMI SEC. 3

Survey For Robert Hartman:


That Part Of Sec. 3-17-16, Town Of Nekimi, Winnebago County, Wis.
Described As Follows: That Part Of The S.E. 1/4 Of The S.E. 1/4 Of
Sec. 3-17-16 Described As Follows: The North 135.0 ft. Of The S.E. 1/4
The S.E. 1/4 Of Sec. 3-17-16 Lying East Of The Center Line Of State
Trunk Highway # 26, Said Parcel Contains 1.0 Ac. More Or Less.

Survey For M. Ruedinger:

Description For Parcel 'B'

That Part Of Sec. 3-17-16, Town Of Nekimi, Winnebago County, Wis.
Described As Follows: That Part Of The S.E. 1/4 Of The S.E. 1/4 Of
Sec. 3-17-16 Described As Follows: The South 105.0 ft. Of The North
240.0 ft. Of The S.E. 1/4 Of The S.E. 1/4 Of Sec. 3-17-16, Lying East Of
The Center Line Of State Trunk Highway # 26. Said Parcel Contains
1.0 Acres More Or Less.

+TOWN OF NEKIMI+

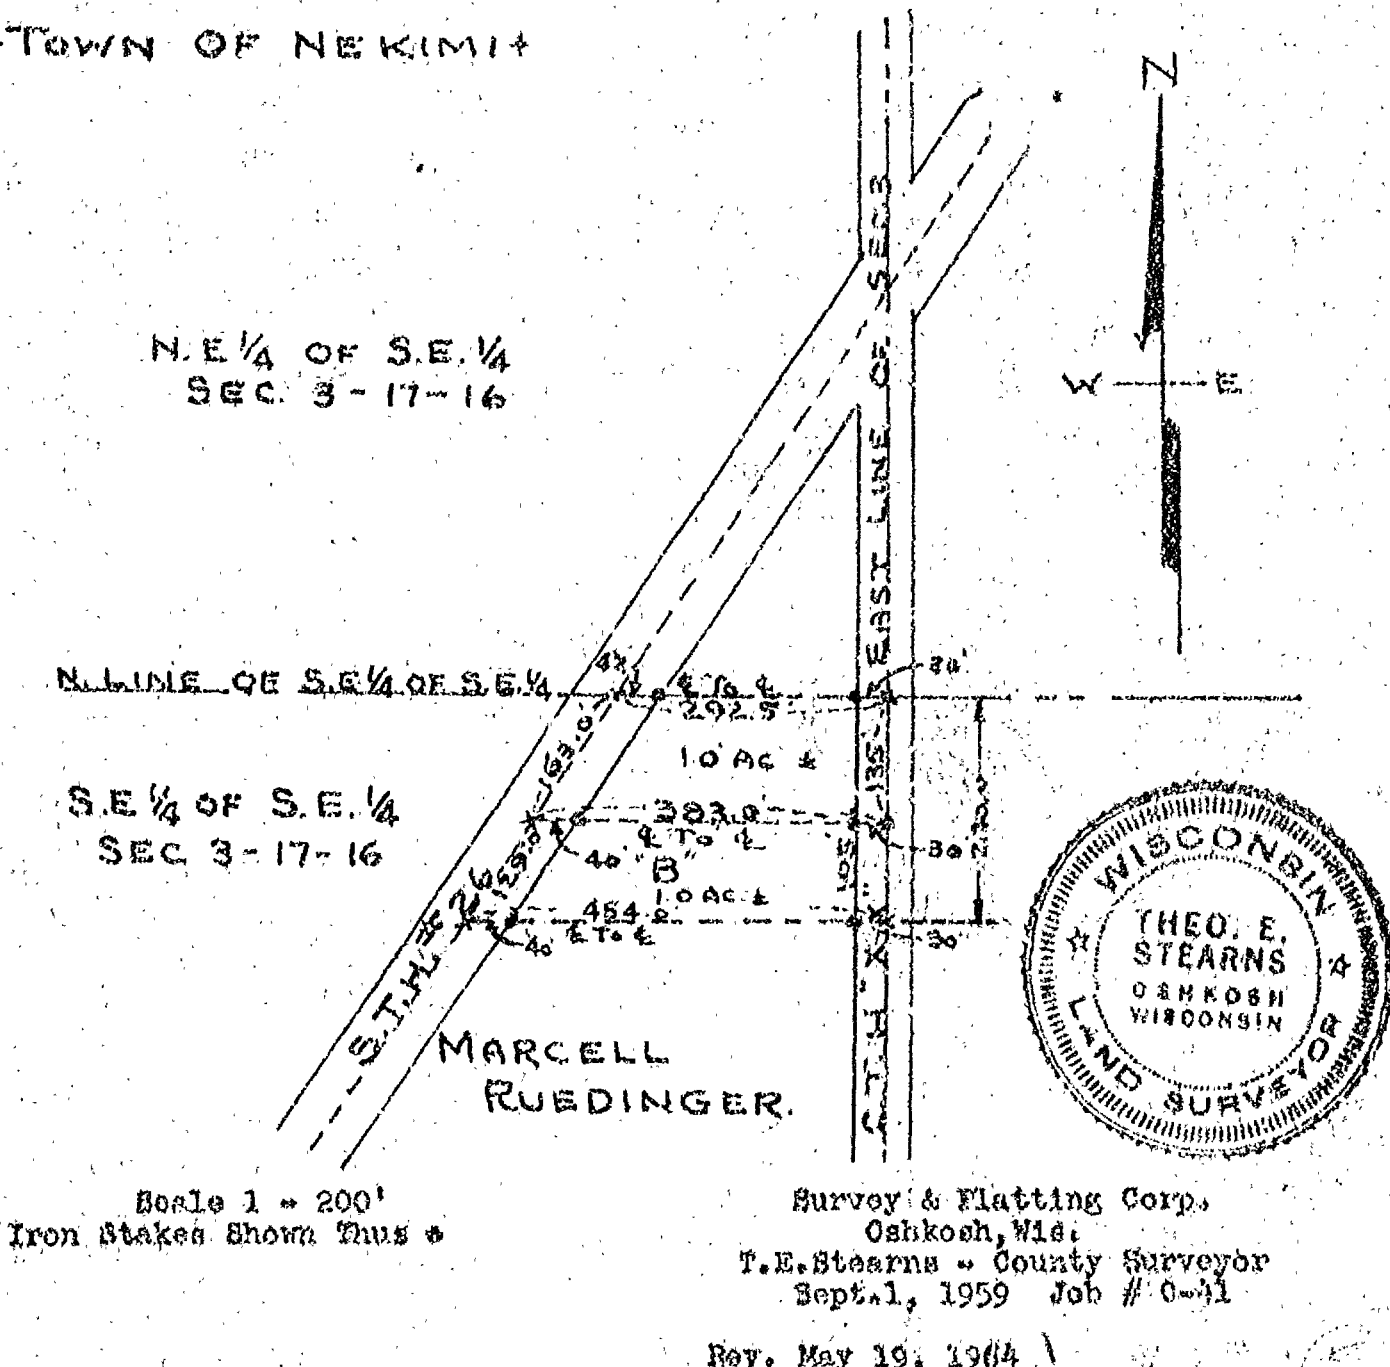

Scale 1" = 200'
Iron Stakes Shown Thus *

Survey & Flattig Corp.
Oshkosh, Wis.


T.E. Stearns - County Surveyor
Sept. 1, 1959 Job # 0-41

Rev. May 19, 1964

Survey For M. Ruedinger;

Description For Parcel 'C'

That Part Of The S.E. 1/4 Of The S.E. 1/4 Of Sec. 3-17-16, Town Of Nekimi, Winnebago County, Wis. Described As Follows: Commencing At A Point Where The North Line Of The S.E. 1/4 Of The S.E. 1/4 Intersects The Centerline Of S.T.H. # 26, Thence Southwesterly Along Said Centerline, 292.0 ft. To The Place Of Beginning; Thence East Parallel With The North Line Of Said Section, 204.0 ft. Thence Due South, 166.5 ft., Thence West Parallel With Said North Line Of Section, 315.8 ft. To The Centerline Of S.T.H. # 26, Thence Northeasterly Along Said Centerline, 200.0 ft. To The Place Of Beginning. Said Parcel Contains 1.0 Acre More Or Less.

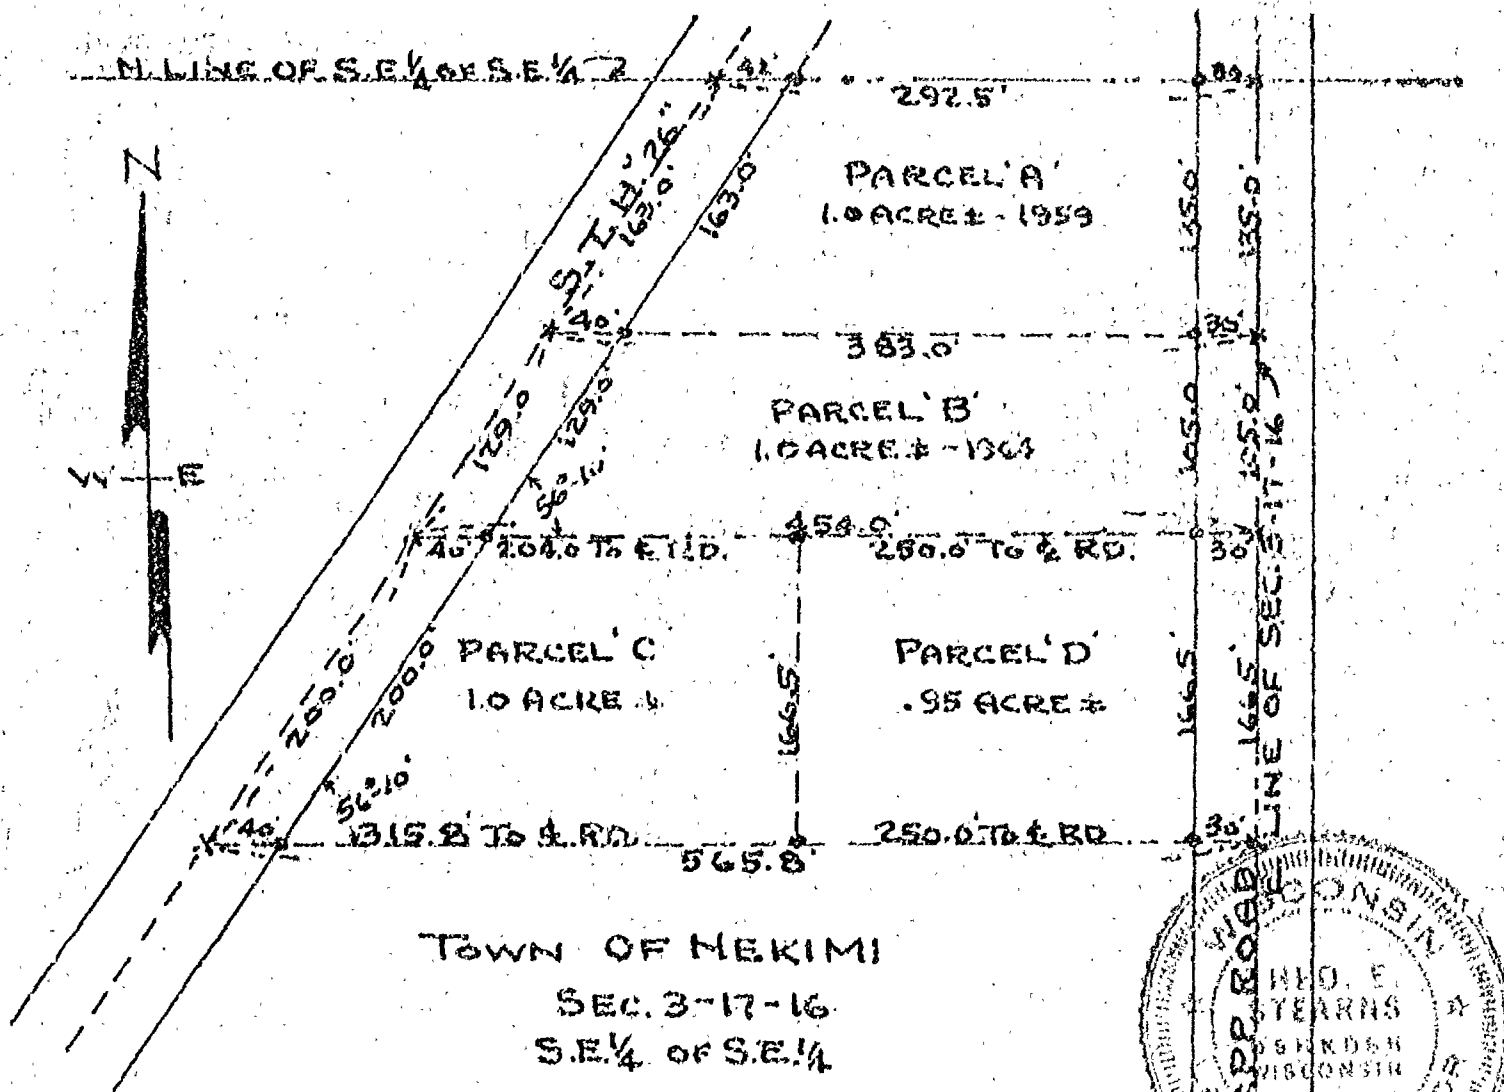

Description For Parcel 'D'

That Part Of The S.E. 1/4 Of The S.E. 1/4 Of Sec. 3-17-16, Town Of Nekimi, Winnebago County, Wis. Described As Follows: The South 166.5 ft. Of The North 406.5 ft. Of The East 250.0 ft. Of The S.E. 1/4 Of The S.E. 1/4 Of Sec. 3-17-16. Said Parcel Contains 0.95 Acres More Or Less.

Survey For Ed. Stadtmueller:

Description For Parcel # 1


That Part Of The N.E. 1/4 Of The S.E. 1/4 Of Sec. 3-17-16, Town Of Nekimi, Winnebago County, Wis. Described As Follows: Commencing At The North East Corner Of The N.E. 1/4 Of The S.E. 1/4 Of Sec. 3-17-16, Thence Due South Along The East Line Of Said Quarter A Distance Of 890.0 ft. To The Center Line Of S.H. #26, Being The Place Of Beginning; Thence Southwesterly Along The Centerline Of Said Highway, 596.2 ft., Thence N. 90° 0' W. A Distance Of 359.5 ft., Thence Due North Parallel With The East Line Of Said Quarter, 140.0 ft., Thence N. 90° 0' W. A Distance Of 407.0 ft. To The East Line Of Sec. 3-17-16, Thence South Along Said East Line, 91.0 ft. To The Place Of Beginning. Said Parcel Contains 1.31 Acres More Or Less.

EAST 1/4 COR.

TOWN OF NEKIMI

N.E. 1/4 OF S.E. 1/4
SEC. 3-17-16

STADTMUELLER FARM

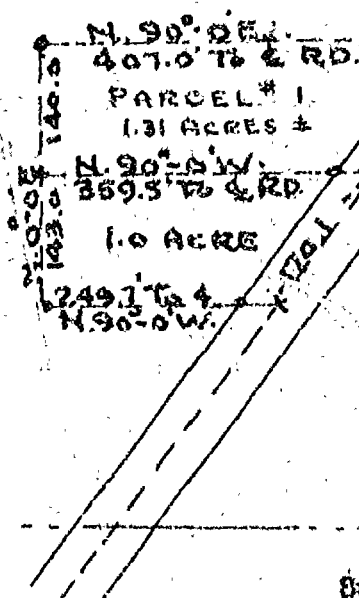


Scale
1" = 200'
Iron Stakes Shown Thus ==

Survey & Platting Co.
Oshkosh, Wis.
T.E. Stearns - County Surveyor
March 13, 1967

Survey For Floyd Taylor:

Description For Parcel # 1
That Part Of The N.E. 1/4 Of The N.W. 1/4 Of Sec. 3-17-16, Town Of Nekimi,
Winnebago County, Wis. Described As Follows: The East 96.28 ft. Of The
North 259.49 ft. Of The N.E. 1/4 Of The N.W. 1/4 Of Sec. 3-17-16. Said
Parcel Contains 0.50 Acres More Or Less.

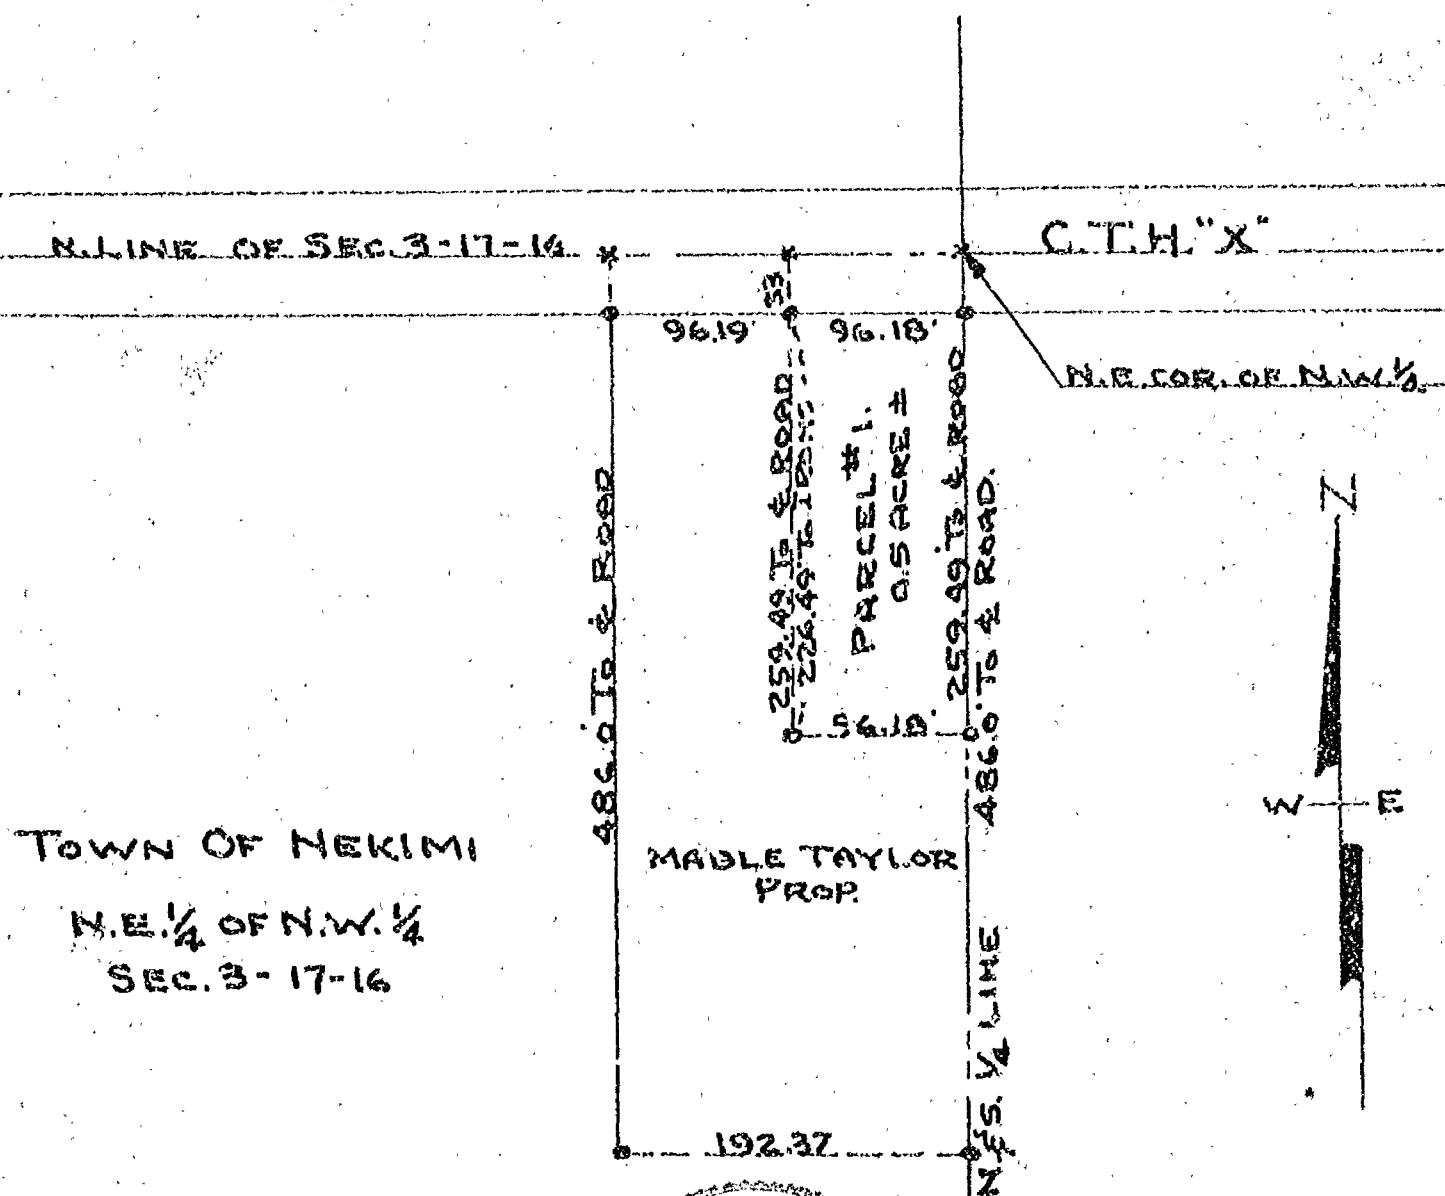

Survey For Richard Bender

Description For Parcel 'A'

That Part Of Sec. 3-17-16, Town Of Nekimi, Winnebago County, Wis., Described As Follows: That Part Of The S.E. 1/4 Of The N.E. 1/4 Of Sec. 3-17-16 Described As Follows: The North 1012.0 ft. Of The East 300.0 ft. Of The S.E. 1/4 Of The N.E. 1/4 Of Sec. 3-17-16, Except The North 198.0 ft. Of The East 220.0 ft. Of The S.E. 1/4 Of The N.E. 1/4 Of Sec. 3-17-16. Said Parcel Contains 5.93 Acres More Or Less.

TOWN OF NEKIMI

JOHN MATEYKA FARM

S.E. 1/4 OF N.E. 1/4
SEC. 3-17-16

PARCEL 'A'
5.93 ACRES

S.W. 1/4 OF N.W. 1/4
SEC. 2-17-16



RICHARD BENDER

1/4 COR. OF
S.E. 1/4 OF N.E. 1/4

E. AND W. 1/4 LINE

220.0 ft. E. RD.
1.0 AC.
198.0 ft.

300.0 ft. E. RD.

Scale

1" = 200'

Iron Stakes Shown Thus - •

SURVEY & PLATTING CO.

OSHKOSH, WIS.

T. E. STEARNS - COUNTY SURVEYOR
Sept. 2, 1961

④

Survey For Harold Wollers

Description For Parcel # 1


That Part Of The S.E.1/4 Of The S.W.1/4 Of Sec. 3-17-16, Town Of Nekimi,
Winnebago County, Wis. Bounded & Described As Follows:
The West 200.0 ft. Of The East 420.0 ft. Of The South 225.0 ft. Of The S.E.1/4
Of The S.W.1/4 Of Sec. 3-17-16. Said Parcel Contains 1.03 Acres More Or Less,
Except That Portion Used For Highway Purposes.

TOWN OF NEKIMI


SEC. 3-17-16

S.E. 1/4 OF S.W. 1/4

PARCEL # 1.
1.03 ACRES ±

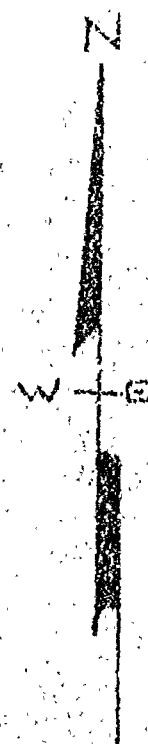

Scale
1" = 100'

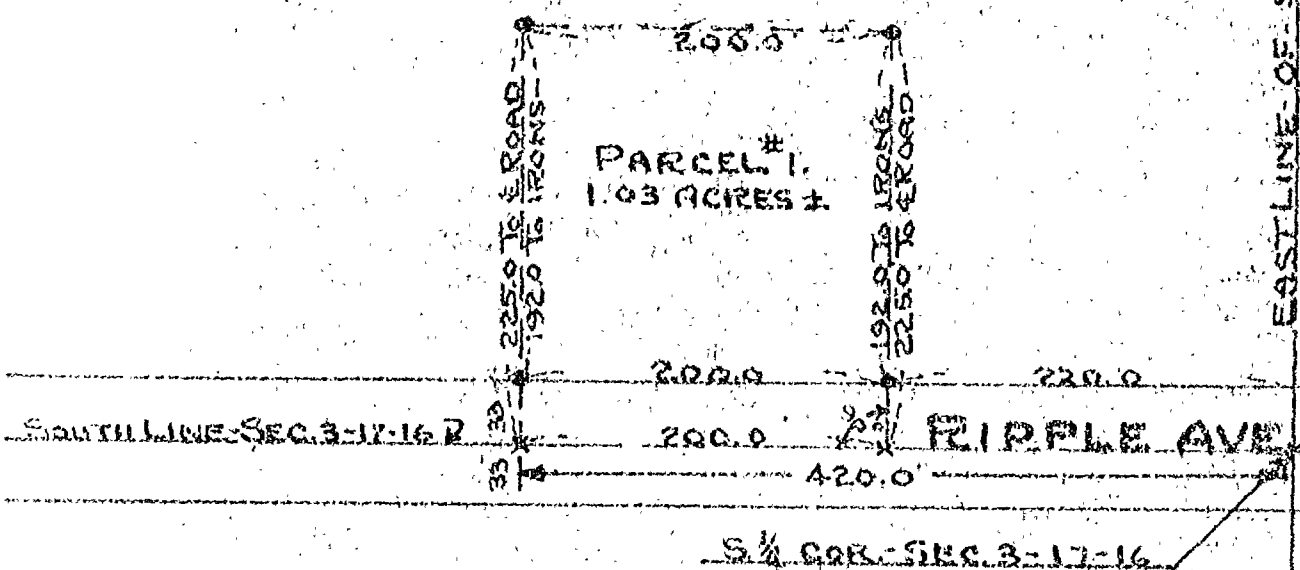

Iron Stakes Shown Thus - •



Survey & Platting Co.
Oshkosh, Wis.
T. Stearns - Reg. Surveyor
Aug. 15, 1972

(5)



Stock No. 26273

WINNEBAGO COUNTY CERTIFIED SURVEY MAP NO.
Part of the SE $\frac{1}{4}$ of the NE $\frac{1}{4}$ of Sec. 3, T.17N., R.16E., Town of Nekimi,
Winnebago County, WI. Tax Parcel No. 012-0029

Bearings are referenced to the East line of the NE $\frac{1}{4}$ of Sec. 3, assumed bearing, S.00°01'25"E.

Robert H. Saylor

Robert H. Saylor S-1894
Wisconsin Registered Land Surveyor
January 9, 1990

Revised Feb. 7, 1990




LOT 1 MAY NOT BE SOLD SEPARATELY,
ONLY TO AN ADJOINING OWNER. JOINT
USE OF SEPTIC SYSTEM.

- ⊙ BERNTSEN MONUMENT
- x RAILROAD SPIKES
- EXISTING IRONS
- 1" x 30" IRON PIPE WEIGHING 1.13 LBS.
PER LINEAL FT.



LOT 2

6.696 Acres
5.98 Acres to R.O.W. Line

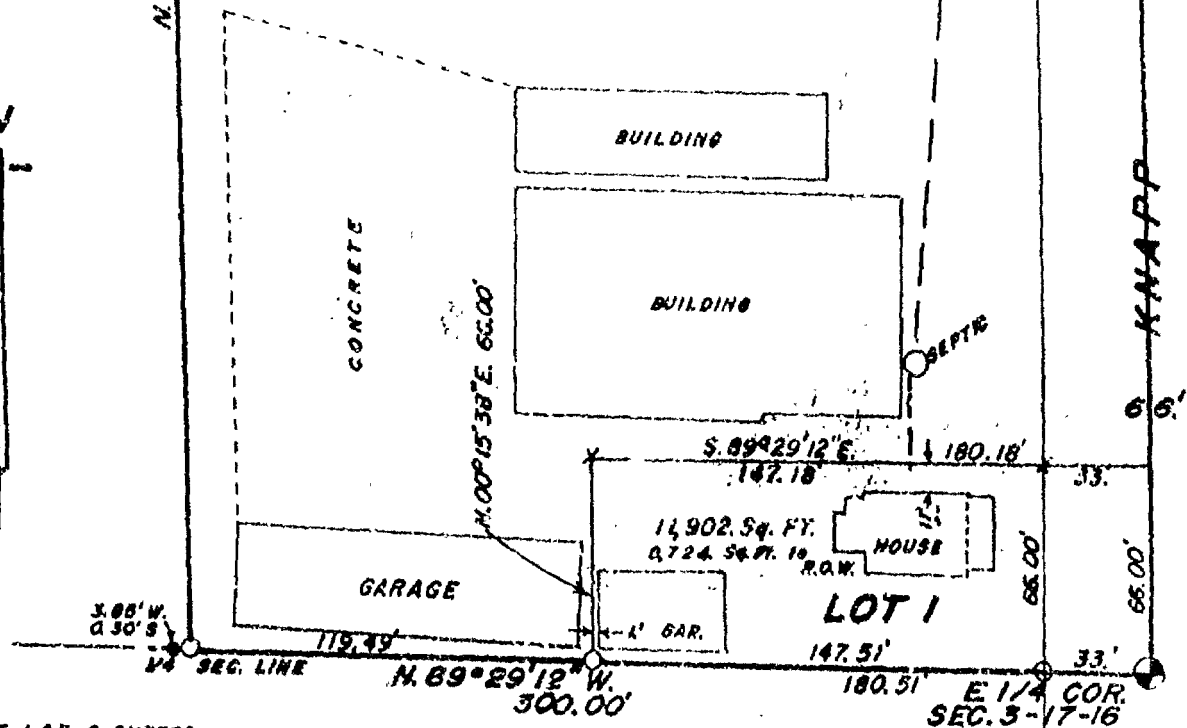

SHEET 1 OF 2 SHEETS

SAYLER SURVEY, INC. LAND SURVEYORS WINNECONNE, WI.

FB 59
P. 63

Stock No. 26273

WINNEBAGO COUNTY CERTIFIED SURVEY MAP NO.

Part of the SE 1/4 of the NE 1/4 of Sec. 3, T.17N., R.16E., Town of Nekimi, Winnebago County, Wisconsin.

SURVEYOR'S CERTIFICATE

I, Robert H. Sayler, registered land surveyor, hereby certify:

That I have surveyed, divided and mapped the parcel of land located in part of the SE 1/4 of the NE 1/4 of Sec. 3, T.17N. R.16E., Town of Nekimi, Winnebago County, Wisconsin, described as follows: Beginning at the East 1/4 corner of said Sec. 3. From that point running N. 89° 29' 12" W., 300.00 ft., thence N. 00° 01' 25" E., 1012.00 ft., thence S. 89° 29' 12" E., 300.00 ft. to the East line of the NE 1/4 of said Sec. 3; thence S. 00° 01' 25" E., 1012.00 ft. to the said point of beginning. Not to be sold separately, only to an adjoining owner. Subject to joint use of the existing septic system and subject to all easements and restrictions of record.

That I have made such survey, land division and map by the direction of Vern Lichtenberg, for E.A.A., 3000 Poberezny Rd., Oshkosh, Wi; 54901; that such map is a true and correct representation of the exterior boundaries of the land surveyed.

That I have fully complied with the provisions of Sec. 236.34 of the Wisconsin Statutes and the Winnebago County Subdivision Ordinance in surveying, dividing and mapping the same.

Robert H. Sayler
Robert H. Sayler S-1834

Wisconsin Registered Land Surveyor
January 8, 1990

Revised Feb. 7, 1990

OWNER'S CERTIFICATE

As owner(s), we hereby certify that I(we) caused the land described on this certified survey map to be surveyed, divided and mapped as represented hereon.

Richard M. Binder, owner
3545 Knapp St. Rd.
Oshkosh, Wi. 54901

STATE OF WISCONSIN)
WINNEBAGO COUNTY) SS

Personally came before me this _____ day of _____, 1990, the above named owner(s) to me known to be the persons who executed the foregoing instrument and acknowledged the same.

My commission expires _____
Notary Public, Wi.

TOWN TREASURER'S CERTIFICATE

STATE OF WISCONSIN)
WINNEBAGO COUNTY) SS

I, Shirley Miller, being the duly elected, qualified and acting treasurer of the Town of Nekimi, do hereby certify that the records in my office show no unredeemed tax sales and no unpaid taxes or special assessments as of _____, 1990, on any of the land included in this certified survey map.

CERTIFICATE OF COUNTY TREASURER

STATE OF WISCONSIN)
WINNEBAGO COUNTY) SS

I, Ruth Bradley, being the duly elected, qualified and acting treasurer of the county of Winnebago, do hereby certify that the records in my office show no unredeemed tax sales and no unpaid taxes or special assessments as of _____, 1990 affecting the lands included in this certified survey map.

Date _____

County Treasurer _____

WINNEBAGO COUNTY PLANNING COMMITTEE CERTIFICATE

This Certified Survey Map of part of the SE 1/4 of the NE 1/4 of Sec. 3, T.17N., R.16E. Town of Nekimi, is hereby approved.

Date _____

Authorized signature _____


Parcel Number 2-81
Owner: E.A.A., Inc.

PLAT OF SURVEY


LOCATED IN PART OF THE NORTHEAST $\frac{1}{4}$ OF SECTION 3,
TOWNSHIP 17 NORTH, RANGE 16 EAST, TOWN OF NEKIMI,
WINNEBAGO COUNTY, WISCONSIN

- ☒ Existing Alum. Monument
- ☒ Set #6 rebar
- ☒ Set P.K. nail
- ☐ Existing building


NOTE: Parcel subject to rights granted in V623 P529
(R.O.W. Michigan-Wisconsin Pipeline Company).

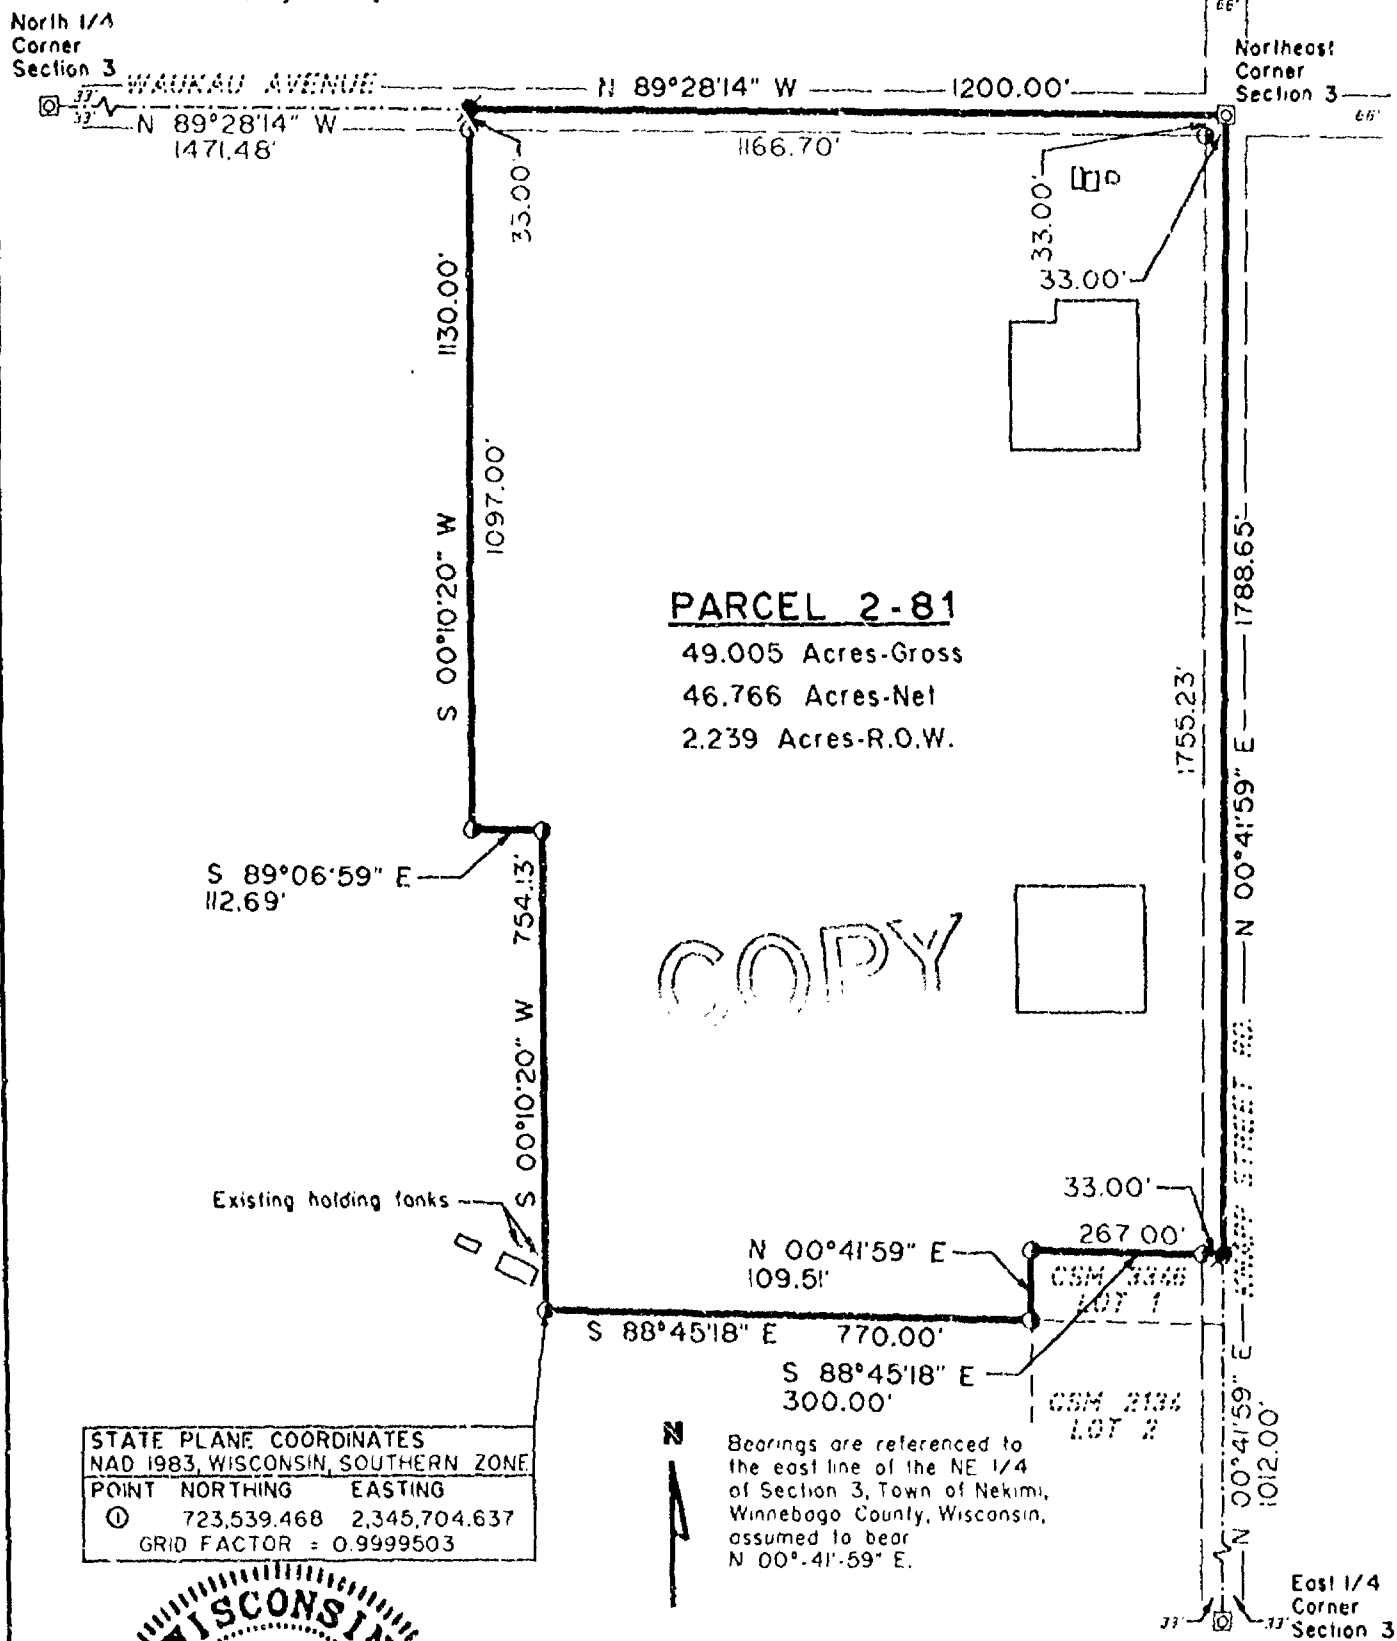

STATE PLANE COORDINATES		
NAD 1983, WISCONSIN, SOUTHERN ZONE		
POINT	NORTHING	EASTING
①	723,539.468	2,345,704.637
GRID FACTOR = 0.9999503		

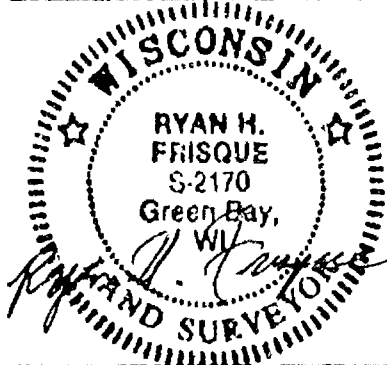

COPY

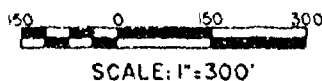

MEAD & HUNT

Consulting Engineers
13 B North Road, Suite 100
Green Bay, Wisconsin 54303

(414) 496 0500 / FAX (414) 496 0576

Date: March 11, 1991
Dwg No A-A-12759B

Job No. W99-94ZC

Sheet 1 of 2

Client: Wisconsin Bureau of Aeronautics

PLAT OF SURVEY

Parcel Number 2-81

Owner: E.A.A., Inc.

DESCRIPTION OF LAND - PARCEL 2-81

A parcel of land being part of the Northeast one-quarter of the Northeast one-quarter and the Southeast one-quarter of the Northeast one-quarter of Section 3, Township 17 North, Range 16 East, Town of Nekimi, Winnebago County, Wisconsin, more fully described as follows:

1. Beginning at the Northeast corner of said Section 3, thence N 89°-28'-14" W, along the north line of said Section 3, 1200.00 feet.
2. Thence S 00°-10'-20" W, 1130.00 feet.
3. Thence S 89°-06'-59" E, 112.69 feet.
4. Thence S 00°-10'-20" W, 754.13 feet.
5. Thence S 88°-45'-18" E, 770.00 feet.
6. Thence N 00°-41'-59" E, along the west line of Certified Survey Map No. 3346 as recorded in Volume 1 of Certified Survey Maps for Winnebago County on Page 3346, 109.51 feet.
7. Thence S 88°-45'-18" E, along the north line of said Certified Survey Map No. 3346, 300.00 feet.
8. Thence N 00°-41'-59" E, along the east line of said Section 3, 1788.65 feet to the Northeast corner of said Section 3 and the Point of Beginning

Parcel contains 2,134,665 square feet or 49.005 acres more or less.

COPY



I, Ryan H. Frisque, Registered Land Surveyor of the State of Wisconsin, do hereby certify that the above-described property was surveyed under my direct supervision and that the accompanied map is a true representation thereof.

MEAD & HUNT

Consulting Engineers
345 B North Road, Suite 100
Green Bay, Wisconsin 54303
(414) 498 0500 / FAX (414) 498 0516

Date: March 11, 1996

Dwg. No. A-A-12759B

Job No. W99-947C

Sheet 2 of 2

Ryan H. Frisque, S-2170

Date: 3-11-96


WINNEBAGO COUNTY CERTIFIED SURVEY MAP NO. 3346

Part of Lot 2 of Certified Survey Map No. 2134, being a part of the Southeast 1/4 of the Northeast 1/4 of Section 3, T17N, R16E, Town of Nekimi, Winnebago County, Wisconsin
Tax Parcel No. 012-0030-01




Bearings are referenced to the east line of the NE 1/4 of Section 3, Town of Nekimi, Winnebago County, Wisconsin, assumed to bear S 00°41'59" W.

NE Corner
Section 3

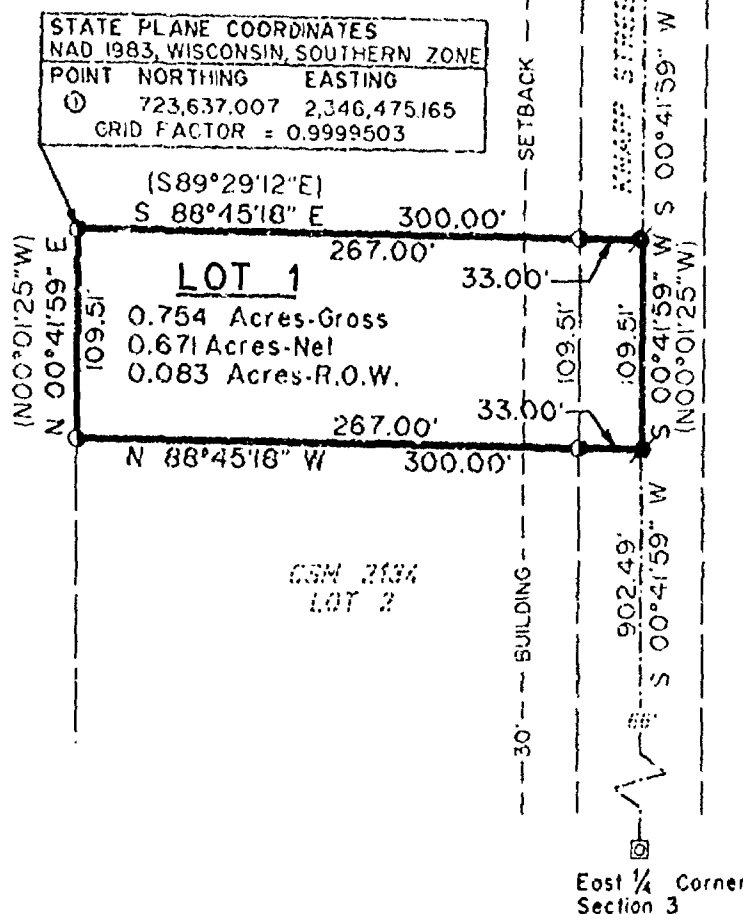

LEGEND

- ② Exist Alum. Monument
- ① Set 3/4"x24" weighing not less than 1.13 lbs./lin. foot
- Set P.K. nail

 

Ryan H. Frisque, R.L.S.
Ryan H. Frisque, S. 2174
Wisconsin Registered Land Surveyor

Client: Wisconsin Bureau
of Aeronautics

MEAD & HUNT

Engineers - Surveyors
1345 B North Road, Suite 100
Green Bay, Wisconsin 54313-5221
Ph (414) 496-0500 / Fax (414) 496-0576

Date: November 01, 1995

Dwg. No. A-A-12759Do

Job No. W99-942C

Sheet 1 of 3

WINNEBAGO COUNTY CERTIFIED SURVEY MAP NO. 3346

Part of Lot 2 of Certified Survey Map No. 2134, being a part of the Southeast 1/4 of the Northeast 1/4 of Section 3, T17N, R16E, Town of Nekimi, Winnebago County, Wisconsin
Tax Parcel No. 012-0030-01

SURVEYOR'S CERTIFICATE


I, Ryan H. Frisque, Registered Land Surveyor of the State of Wisconsin, do hereby certify:
That I have surveyed, divided and mapped the parcel of land located in part of Lot 2 of Certified Survey Map No. 2134 as recorded in Volume 1 of Certified Survey Maps for Winnebago County, on Page 2134, being a part of the Southeast 1/4 of the Northeast 1/4 of Section 3, Township 17 North, Range 16 East, Town of Nekimi, Winnebago County, Wisconsin, more particularly described as follows: Commencing at the Northeast Corner of Section 3; thence S 00°-41'-59" W, along the east line of said Section 3, 1788.65 feet to the Point of Beginning.

1. Thence continuing S 00°-41'-59" W, along said east line, 109.51 feet.
2. Thence N 88°-45'-18" W, 300.00 feet.
3. Thence N 00°-41'-59" E, 109.51 feet.
4. Thence S 88°-45'-18" E, 300.00 feet to the east line of said Section 3 and the Point of Beginning.

Parcel contains 32,851 square feet or 0.754 acres more or less.

That I have made such certified survey map by the direction of Richard J. Sokol, for Willman Regional Airport, 525 W. 20th Avenue, Oshkosh, WI, 54901; that such map is a correct representation of the boundaries of said lands; that I have fully complied with the provisions of S. 236.34 and S. 236.21 of the Wisconsin Statutes and the Winnebago County Land Division Ordinance

Ryan H. Frisque, R.L.S.
Ryan H. Frisque, S-2170
Wisconsin Registered Land Surveyor
November 01, 1995

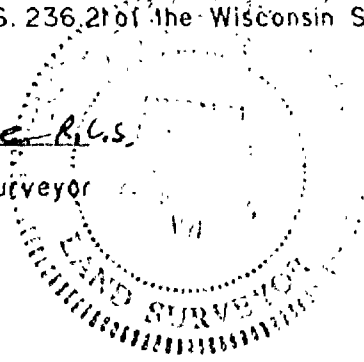

OWNER'S CERTIFICATE

As owner(s), I/we hereby certify that I/we caused the land described on this certified survey map to be surveyed, divided and mapped as represented hereon.

Tom Poberezny
Tom Poberezny, for Experimental Aircraft Association, Inc.
3000 Poberezny Road
Oshkosh, WI 54901

STATE OF WISCONSIN)
WINNEBAGO COUNTY) SS

Personally came before me this 26 day of December, 1995, the above named owner(s) to me known to be the person(s) who executed the foregoing instrument and acknowledged same.

Barbara Blaneck My commission expires 5-11-97
Notary Public, WI

Client: Wisconsin Bureau
of Aeronautics

MEAD & HUNT

Engineers - Surveyors
1345 B North Road, Suite 100
Green Bay, Wisconsin 54313-5723
Ph. (414) 496-0500 / Fax: (414) 496-0576

Date: November 01, 1995

Dwg. No. A-A-12759Da

Job No. W99-94ZC

Sheet 2 of 3

WINNEBAGO COUNTY CERTIFIED SURVEY MAP NO. 3346

Part of Lot 2 of Certified Survey Map No. 2134, being a part of the Southeast 1/4 of the Northeast 1/4 of Section 3, T17N, R16E, Town of Nekimi, Winnebago County, Wisconsin
Tax Parcel No. 012-0030-01

TOWN TREASURER'S CERTIFICATE

STATE OF WISCONSIN)
WINNEBAGO COUNTY) SS

I, Julie Barthels, being the duly elected, qualified and acting treasurer of the Town of Nekimi, do hereby certify that the records in my office show no unredeemed tax sales and no unpaid taxes or special assessments as of December 26, 1995 on any of the land included in this certified survey map.

Julie Barthels
Town Treasurer

12-26-95
Date

CERTIFICATE OF COUNTY TREASURER

STATE OF WISCONSIN)
WINNEBAGO COUNTY) SS

I, BURTON SCHMIDT, being the duly elected, qualified and acting treasurer of the County of Winnebago, do hereby certify that the records in my office show no unredeemed tax sales and no unpaid taxes or special assessments as of 12/28/95, 1995 on any of the land included in this certified survey map.

Burton Schmidt
County Treasurer

12/28/95
Date

WINNEBAGO COUNTY PLANNING COMMITTEE CERTIFICATE

This Certified Survey Map of part of Lot 2 of Certified Survey Map No. 2134 as recorded in Volume 1 of Certified Survey Maps for Winnebago County, on Page 2134, being a part of the Southeast 1/4 of the Northeast 1/4, Section 3, Township 17 North, Range 16 East, Town of Nekimi, is hereby approved.

Joanne M. Sievert
Authorized Signature

12-28-95
Date

923337

Register's Office
Winnebago County, Wis.
Received for record this 29th
day of Dec A.D., 19 95
at 9:42 o'clock A.M. and
filed in Vol. 1 of CSM
on page 3346

Susan Winneapoff
Register of Deeds

pd w
14

Client: Wisconsin Bureau
of Aeronautics

MEAD & HUNT
Engineers - Surveyors

1345 B North Road, Suite 100
Green Bay, Wisconsin 54313 5723
Ph: (414) 496-0500 / Fax: (414) 496-0576

Date: November 01, 1995
Dwg No. A-A-12759Dg
Job No. W99-947C
Sheet 3 of 3

PLAT OF SURVEY

Parcel Number 2-81


Owner: E.A.A., Inc.

DESCRIPTION OF LAND - PARCEL 2-81

A parcel of land being part of the Northeast one-quarter of the Northeast one-quarter and the Southeast one-quarter of the Northeast one-quarter of Section 3, Township 17 North, Range 16 East, Town of Nekimi, Winnebago County, Wisconsin, more fully described as follows:

1. Beginning at the Northeast corner of said Section 3, thence N 89°-28'-14" W, along the north line of said Section 3, 1335.74 feet.
2. Thence S 00°-10'-20" W, along the west line of said Northeast one quarter of the Northeast one-quarter, 1392.16 feet.
3. Thence S 89°-06'-59" E, along the south line of said Northeast one-quarter of the Northeast one-quarter, 122.92 feet.
4. Thence S 00°-41'-41" W, 490.27 feet.
5. Thence S 88°-45'-18" E, 900.00 feet.
6. Thence N 00°-41'-59" E, 109.51 feet.
7. Thence S 88°-45'-18" E, 300.00 feet.
8. Thence N 00°-41'-59" E, along the east line of said Section 3, 1788.65 feet to the Northeast corner of said Section 3 and the Point of Beginning

Parcel contains 2,416,012 square feet or 55.464 acres more or less.

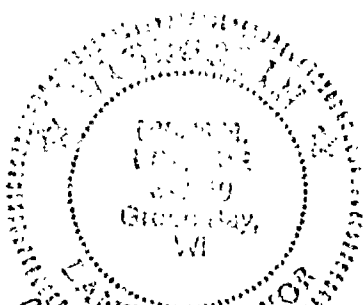

I, Ryan H. Frisque, Registered Land Surveyor of the State of Wisconsin, do hereby certify that the above-described property was surveyed under my direct supervision and that the accompanied map is a true representation thereof.

MEAD & HUNT

Engineers - Surveyors

1345-B North Road, Suite 100

Green Bay, Wisconsin 54313-5723

Ph (414) 496 0300 / Fax: (414) 496 0376

Date: November 02, 1995

Dwg. No. A-A-12759B

Job No. W99-947C

Sheet 2 of 2

Ryan H. Frisque, R.L.S. Date: 11-02-95

Parcel Number 2-81
Owner: E.A.A., Inc.

PLAT OF SURVEY

LOCATED IN PART OF THE NORTHEAST 1/4 OF SECTION 3,
TOWNSHIP 17 NORTH, RANGE 16 EAST, TOWN OF NEKIMI,
WINNEBAGO COUNTY, WISCONSIN


LEGEND

- ☐ Existing Alum. Monument
- ⊙ Set #6 rebar
- ✱ Set P.K. nail
- Existing building


NOTE: Parcel subject to rights granted in V623 P529
(R.O.W. Michigan-Wisconsin Pipeline Company)

North 1/4
Corner
Section 3

Northeast
Corner
Section 3

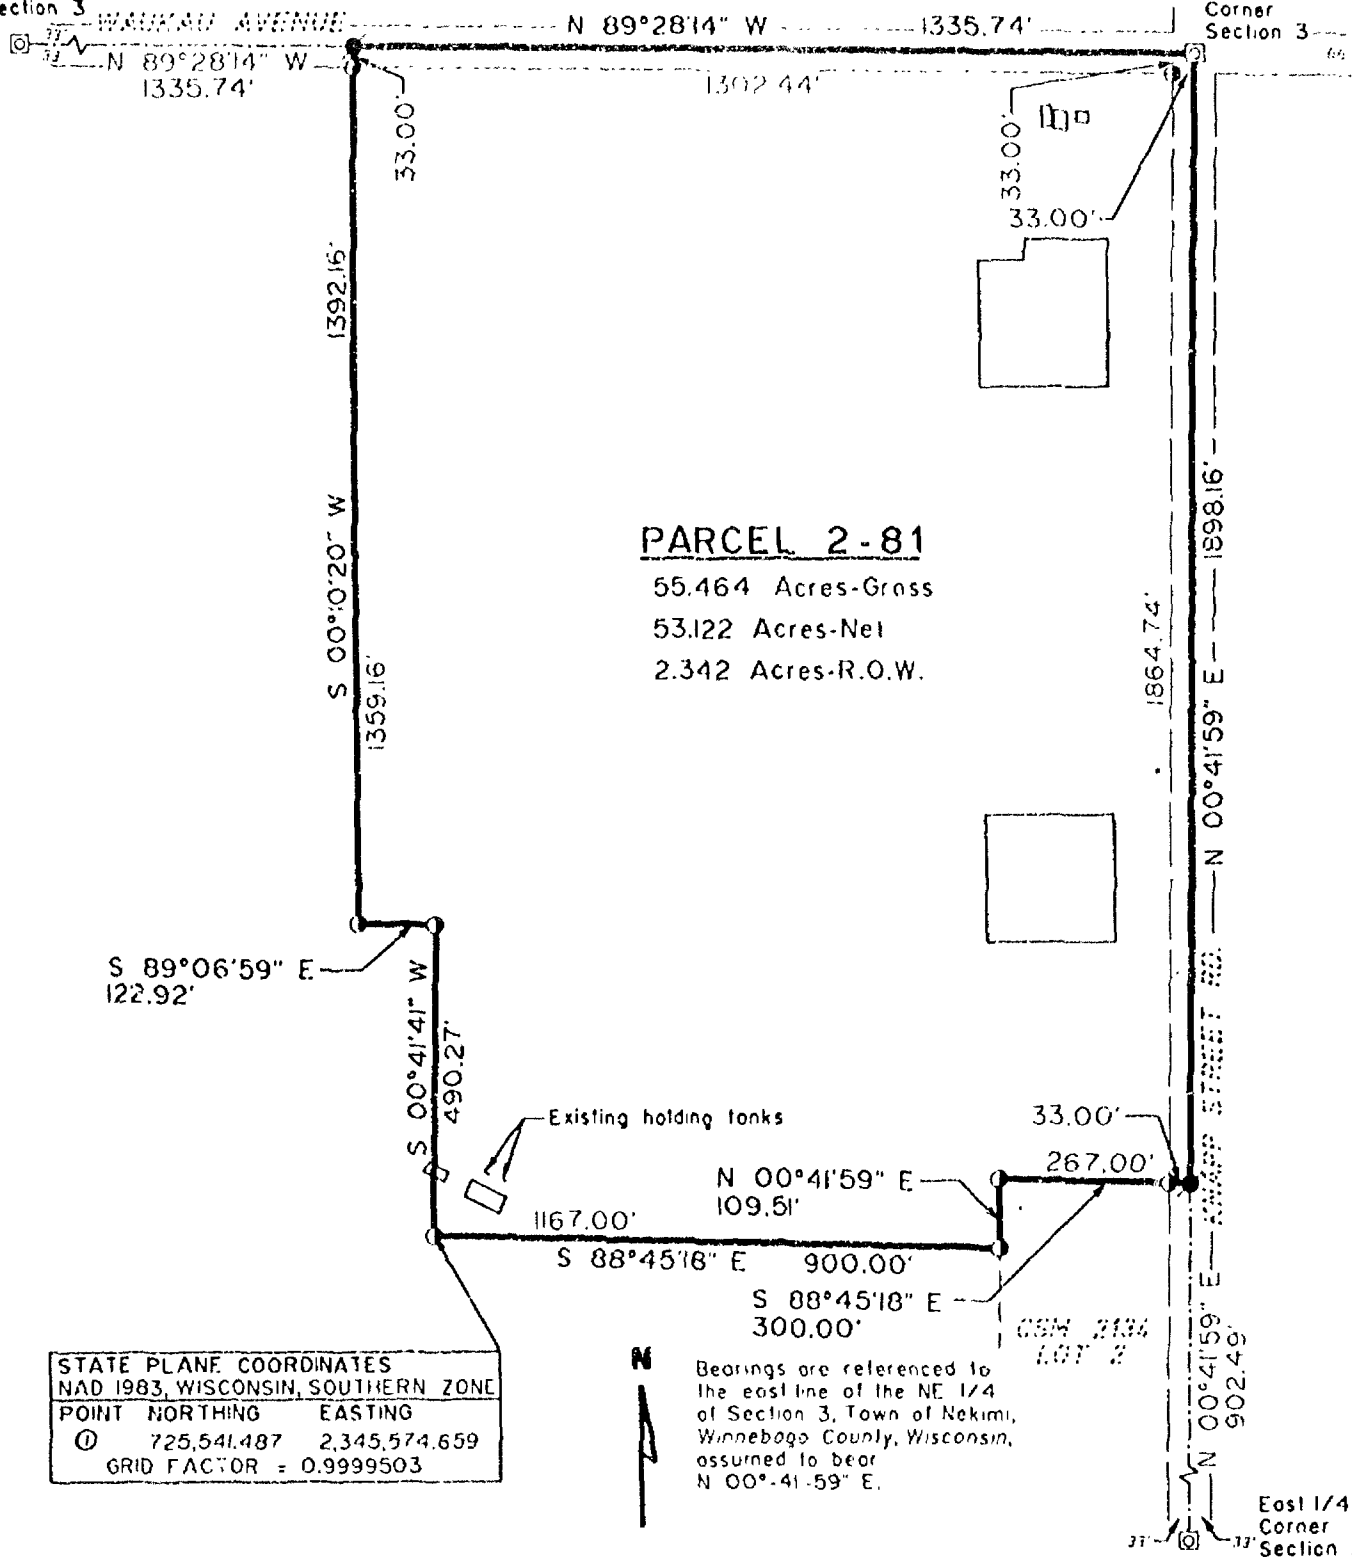

STATE PLANE COORDINATES	
NAD 1983, WISCONSIN, SOUTHERN ZONE	
POINT	NORTHING
①	725,541.487
EASTING	2,345,574.659
GRID FACTOR = 0.9999503	

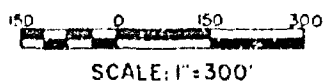

MEAD & HUNT
Engineers - Surveyors
1315-B North Road, Suite 100
Green Bay, Wisconsin 54313-5723
Ph. (414) 496-0510 / Fax: (414) 496-0576
Date: November 02, 1995
Dwg. No. A-A-12759B
Job No. W99-947C
Sheet 1 of 2

JAN 07, 1999

TO: Cartographer/Zoning Secretary

FM: Zoning Administrator

RE: Navigability Determination Map Updates

Diane/Janet:

Please update the GIS for the following DNR navigability determinations:

1. E 1/2 NW S 03, T 17 N, R 16 E, TOWN OF NEKIMI (BARTEL)

Diane: After updating, determine the affected parcels ~~where~~
~~navigable~~ and attach a list of parcel numbers affected
and within 1000' or 300' so that file 13 can be updated.
Tag stream section with DNR Determ & Date.


Janet: Update File 13, file in parcel file(s) and microfiche in
Surveyors Records according to Section, Town, Range.

GIS Updated 1-7-99 by D. Culver

File 13 Updated 3/17/99 by QMD

Verified by Zoning administrator RES

12/30/98

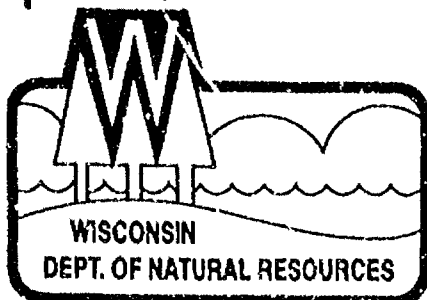

State of Wisconsin \ DEPARTMENT OF NATURAL RESOURCES

Tommy G. Thompson, Governor
George E. Meyer, Secretary
William R. Selbig, Regional Director

Oshkosh Service Center
905 Bay Shore Drive., P.O. Box 2565
Oshkosh, Wisconsin 54903
TELEPHONE 920-424-3050
FAX 920-424-4404

December 30, 1998

Jeff Bartel
1920 Waukau Ave.
Oshkosh, WI 54901

SUBJECT: Navigability Determination

Dear Mr. Bartel:

I am writing in regard to your request for a navigability determination of an unnamed tributary to Glatz Creek in the E ½ of the NW ¼ of Section 03, Township 17 North, Range 16 East, Winnebago County, Wisconsin. See attached map for better detail.

This section of waterway was determined to be navigable on August 27, 1993, by previous WDNR Water Management Specialist, Tere Locke. I inspected this same section of waterway on December 30, 1998. The waterway in this location has a defined bed and banks, and would be capable of floating a shallow draft watercraft on a regular recurring basis. Therefore, this section of waterway shall be considered **Navigable**.

If you have any further questions, please feel free to contact me at the above address or call (920) 424-7885.

Sincerely,


Brian H. Kalvelage
Water Management Specialist

Attach:

Cc: Linda VanPay-WDNR NER
Gary Knapton-COE, Green Bay Office
Rob Braun-Winnebago Co. Zoning
Warden-Winnebago County

← Send here




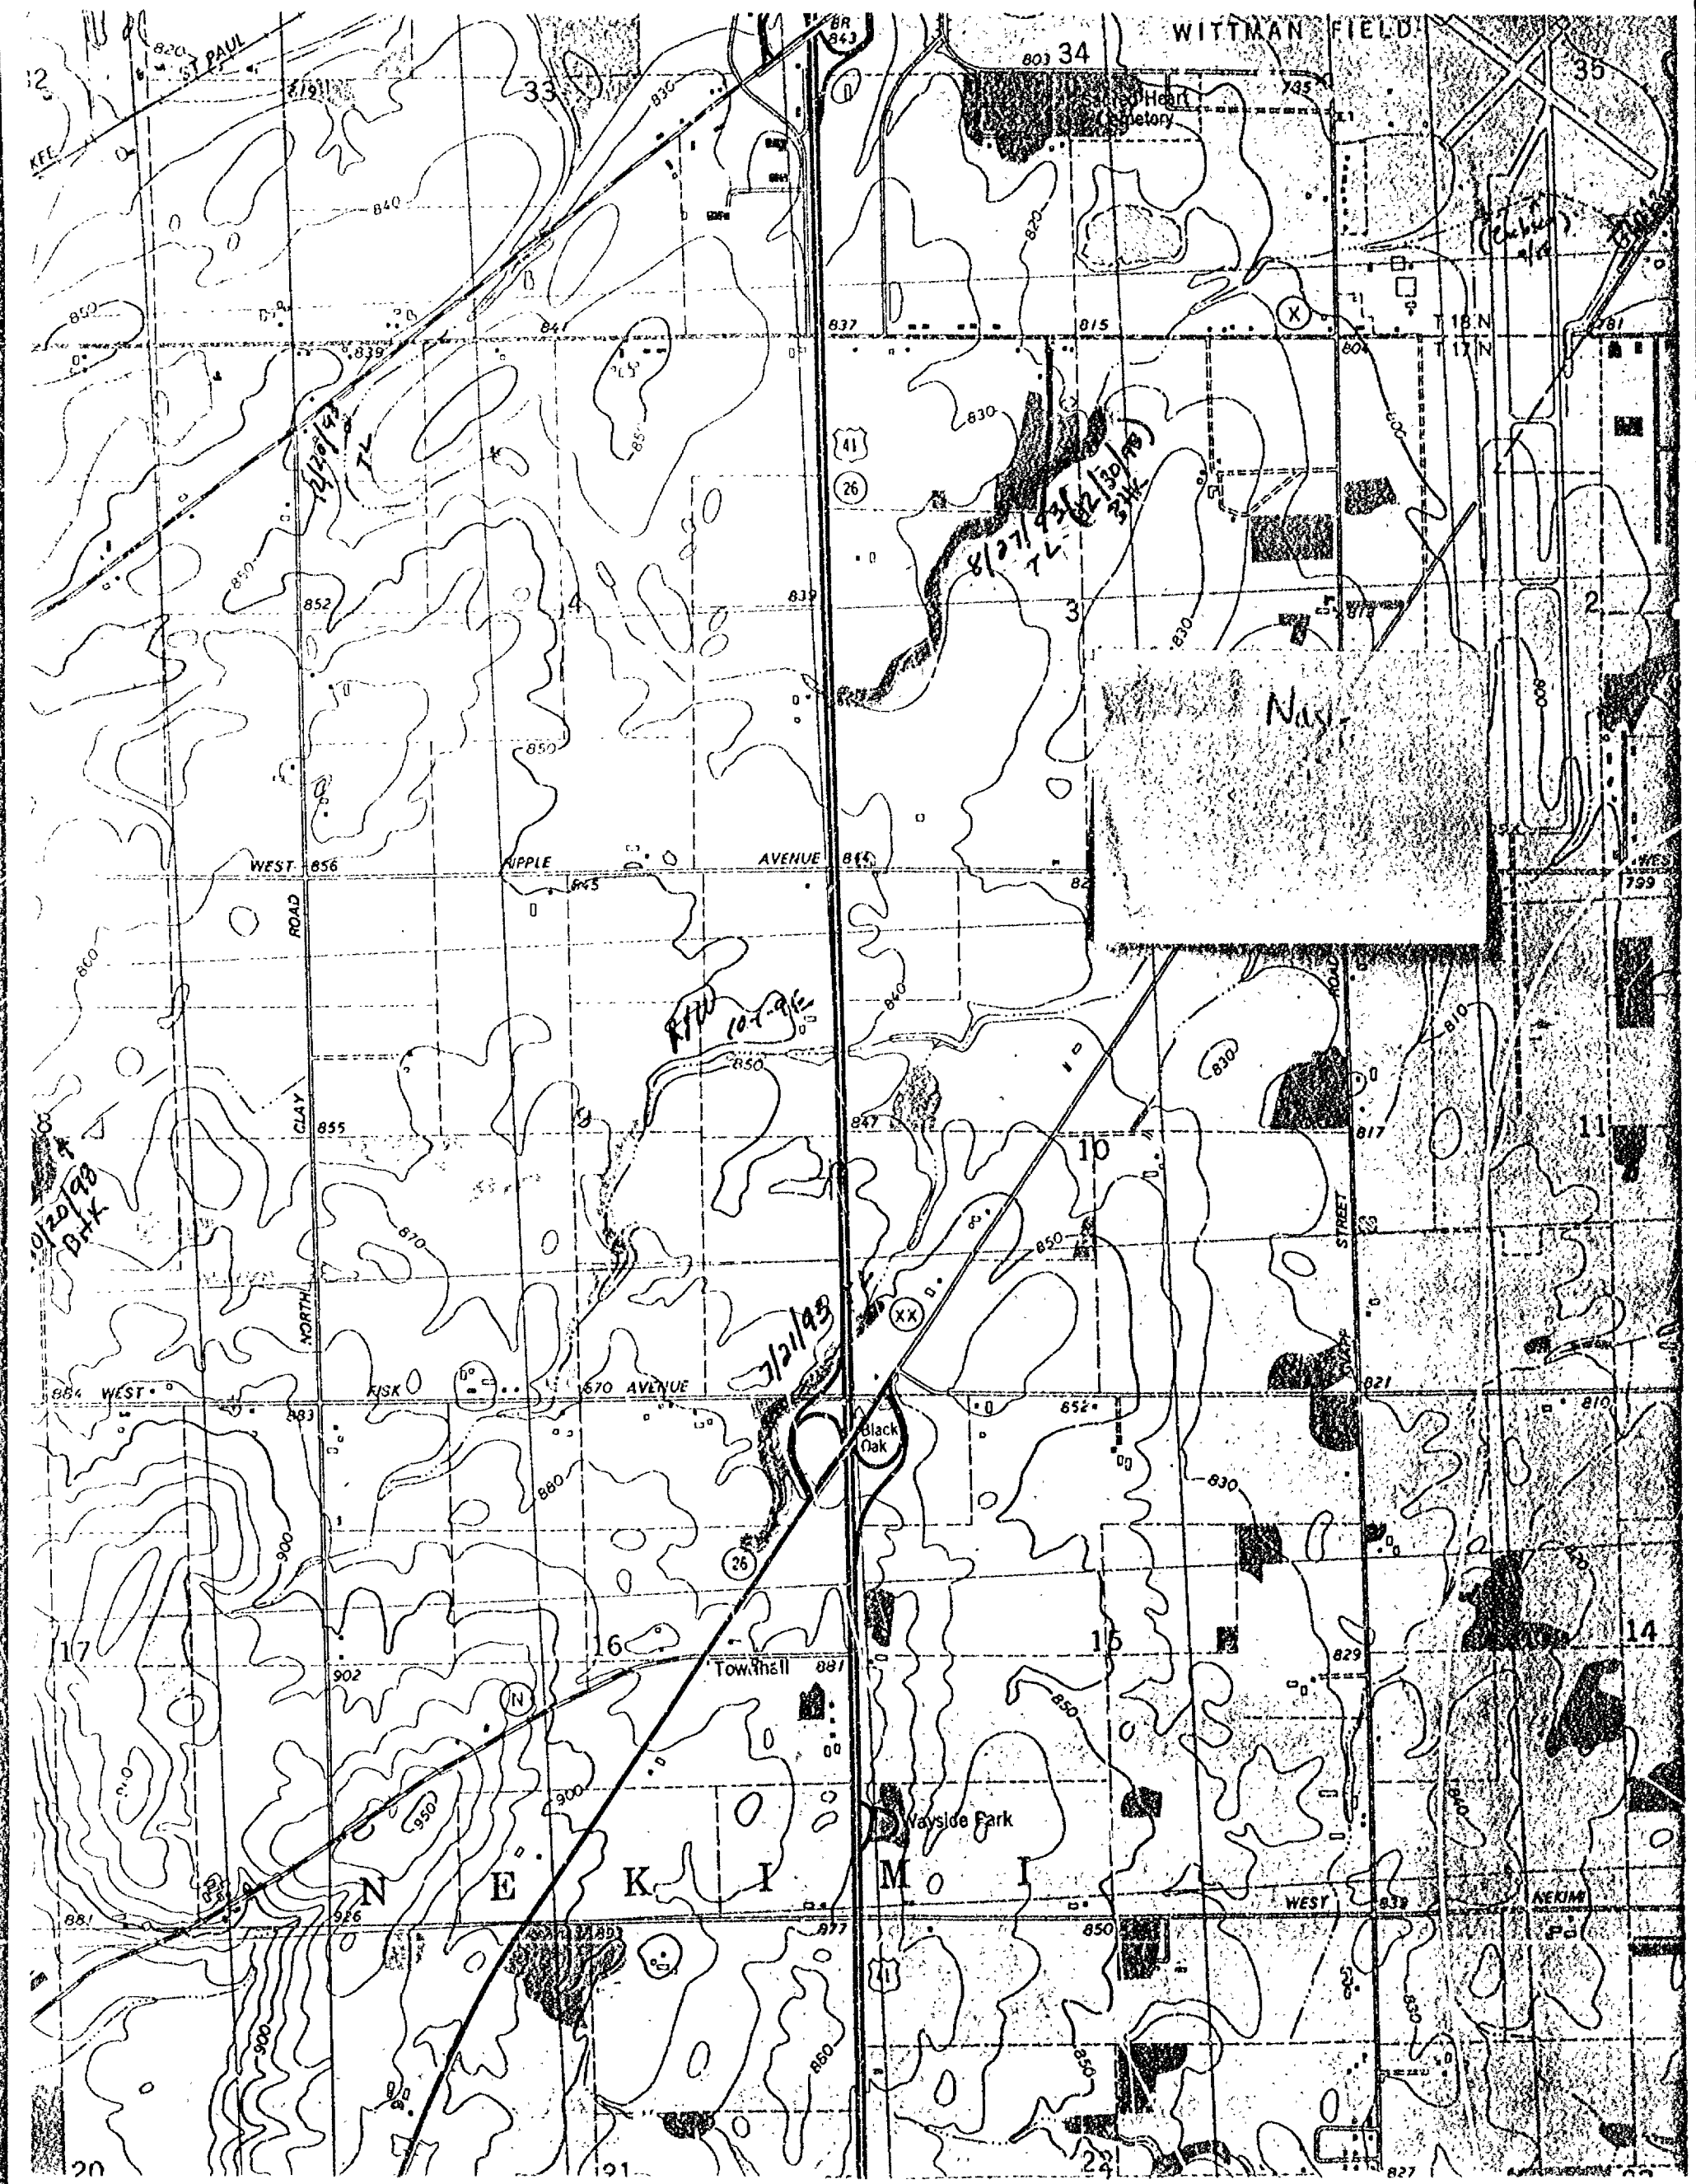

SURVEYOR'S CERTIFICATE:

I, hereby certify that I have surveyed the property as shown and described, and that the plat shown is a true and accurate representation of said survey, to the best of my knowledge and belief. Kromm Land Surveying has made no investigation of or independent search for easements of record, encumbrances, restrictive covenants, or any other facts that a current and accurate title search may disclose. This survey is valid only if print has original seal and signature.

Thomas M Kromm 1/18/2000
 Wisconsin Registered Land Surveyor Date

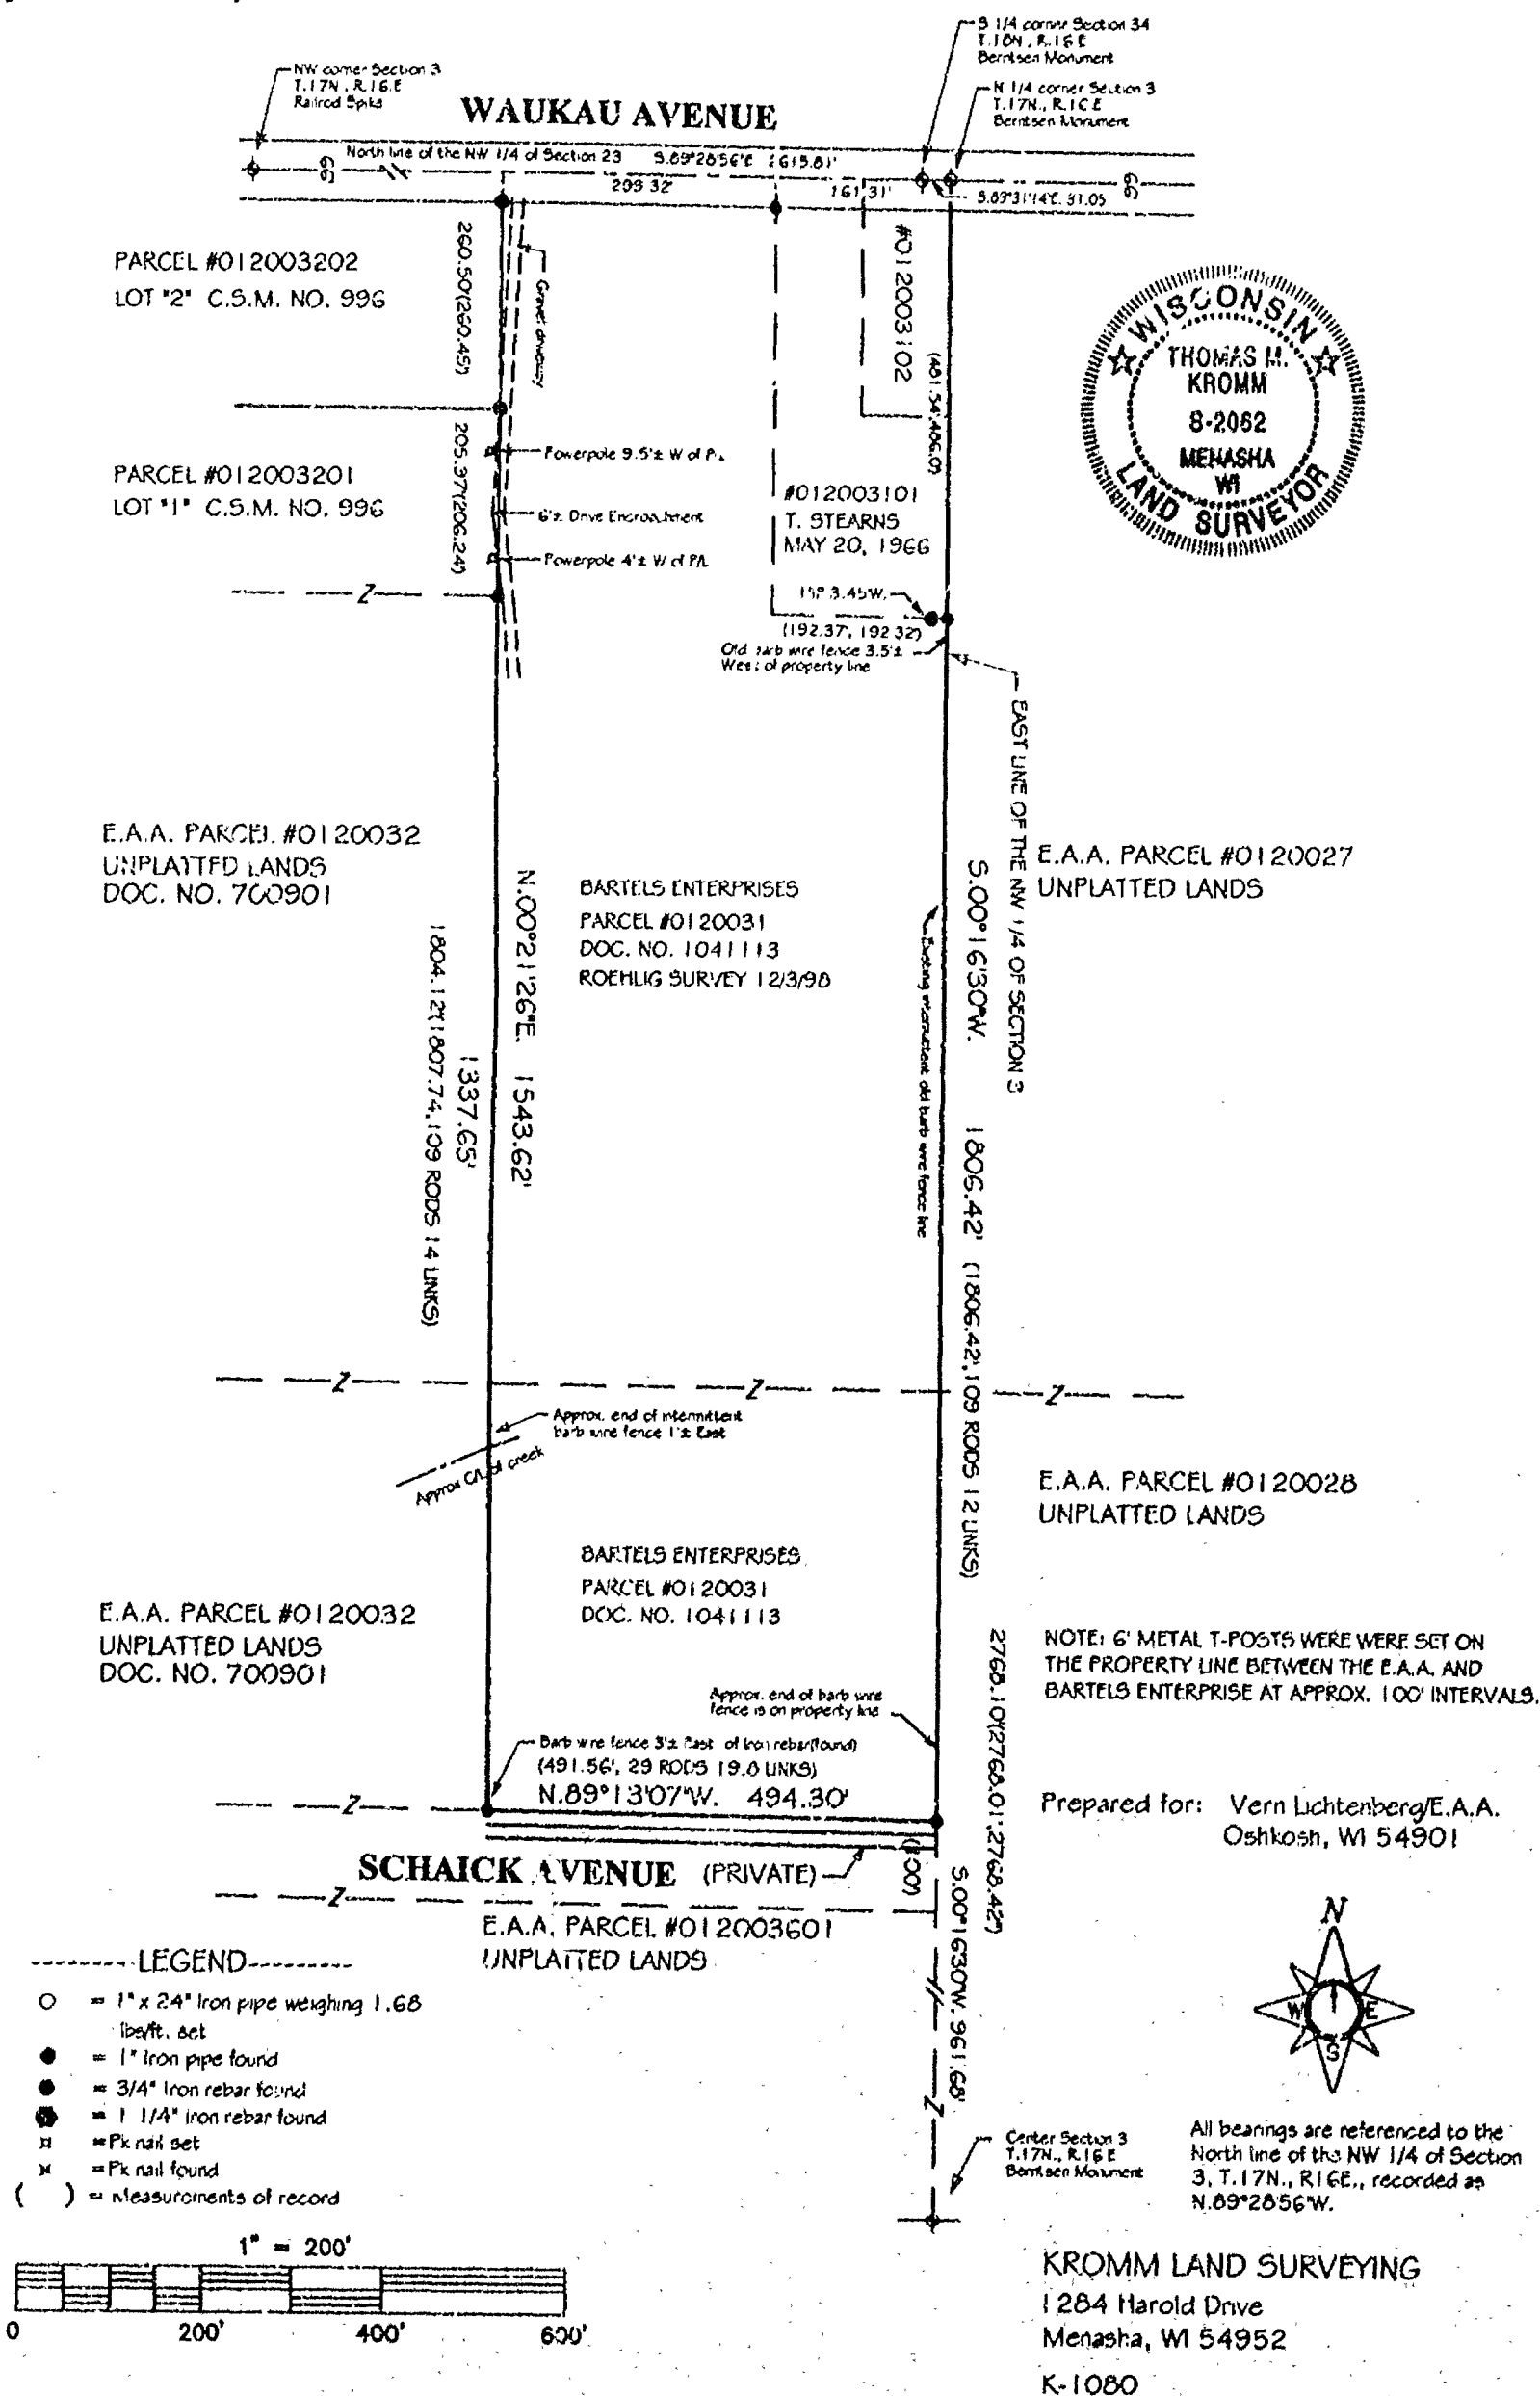



STATE OF WISCONSIN \ DEPARTMENT OF NATURAL RESOURCES

George E. Meyer
Secretary

Oshkosh Area Office
905 Bayshore Drive
P.O. Box 2565
Oshkosh, WI 54903-2565

RECEIVED

August 30, 1993

SEP 1 1993

Teletac: @ (414) 424-4404

File Ref: 3500

WINNEBAGO COUNTY
PLANNING DEPT.

Attn: Ken Hawk
OMNI Engineers
303 S. Bluemound Drive
Appleton, WI 54914

*U.S. Map of Winnebago Co. WI
10/73*

Dear Mr. Hawk:

This letter is in response to your request for a navigability determination of an unnamed creek located in the Town of Nekimi, NW 1/4, SE 1/4, section 3 and the SE 1/4, NW 1/4, section 3, T13N, R10E, Winnebago County.

On August 27, 1993 I inspected the stream and determined it to be navigable as there are defined banks, a bed and sufficient water to float a small recreational raft on, on an annual recurring basis.

If you have any questions, please contact me at the above address or call me at (414) 434-4003.

Sincerely,

Tere Locke

Tere Locke
Water Management Specialist

TL:ks

cc: Ron Fassbender
Robert Braun



STATE OF WISCONSIN | DEPARTMENT OF NATURAL RESOURCES

George E. Meyer
Secretary

Oshkosh Area Office
905 Bayshore Drive
P.O. Box 2565
Oshkosh, WI 54903-2565

RECEIVED

August 30, 1993

SEP 1 1993

Telefax: (414)424-4404

WINNEBAGO COUNTY
PLANNING DEPT.

File Ref: 3500

Attn: Ken Hawk
OMNI Engineers
303 S. Bluemound Drive
Appleton, WI 54914

*U.S. Map 5-1000-10-1
12/93*

Dear Mr. Hawk:

This letter is in response to your request for a navigability determination of an unnamed creek located in the Town of Nekimi, ~~SW 1/4, NW 1/4, section 3~~ and the SE 1/4, NW 1/4, section 3, ~~SW 1/4, SE 1/4, Winnebago County.~~

On August 27, 1993 I inspected the stream and determined it to be navigable as there are defined banks, a bed and sufficient water to float a small recreational raft on, on an annual recurring basis.

If you have any questions, please contact me at the above address or call me at (414)424-4003.

Sincerely,

Tere Locke

Tere Locke
Water Management Specialist

TL:ks

cc: Ron Fassbender
Robert Braun

OSHKOSH

Post Office

Wittman

WITTMAN FIELD

Box 34

Sacred Heart
Cemetery

Radio Facility

TL 8/27/43
NAVAL ALC

MILWAUKEE



