


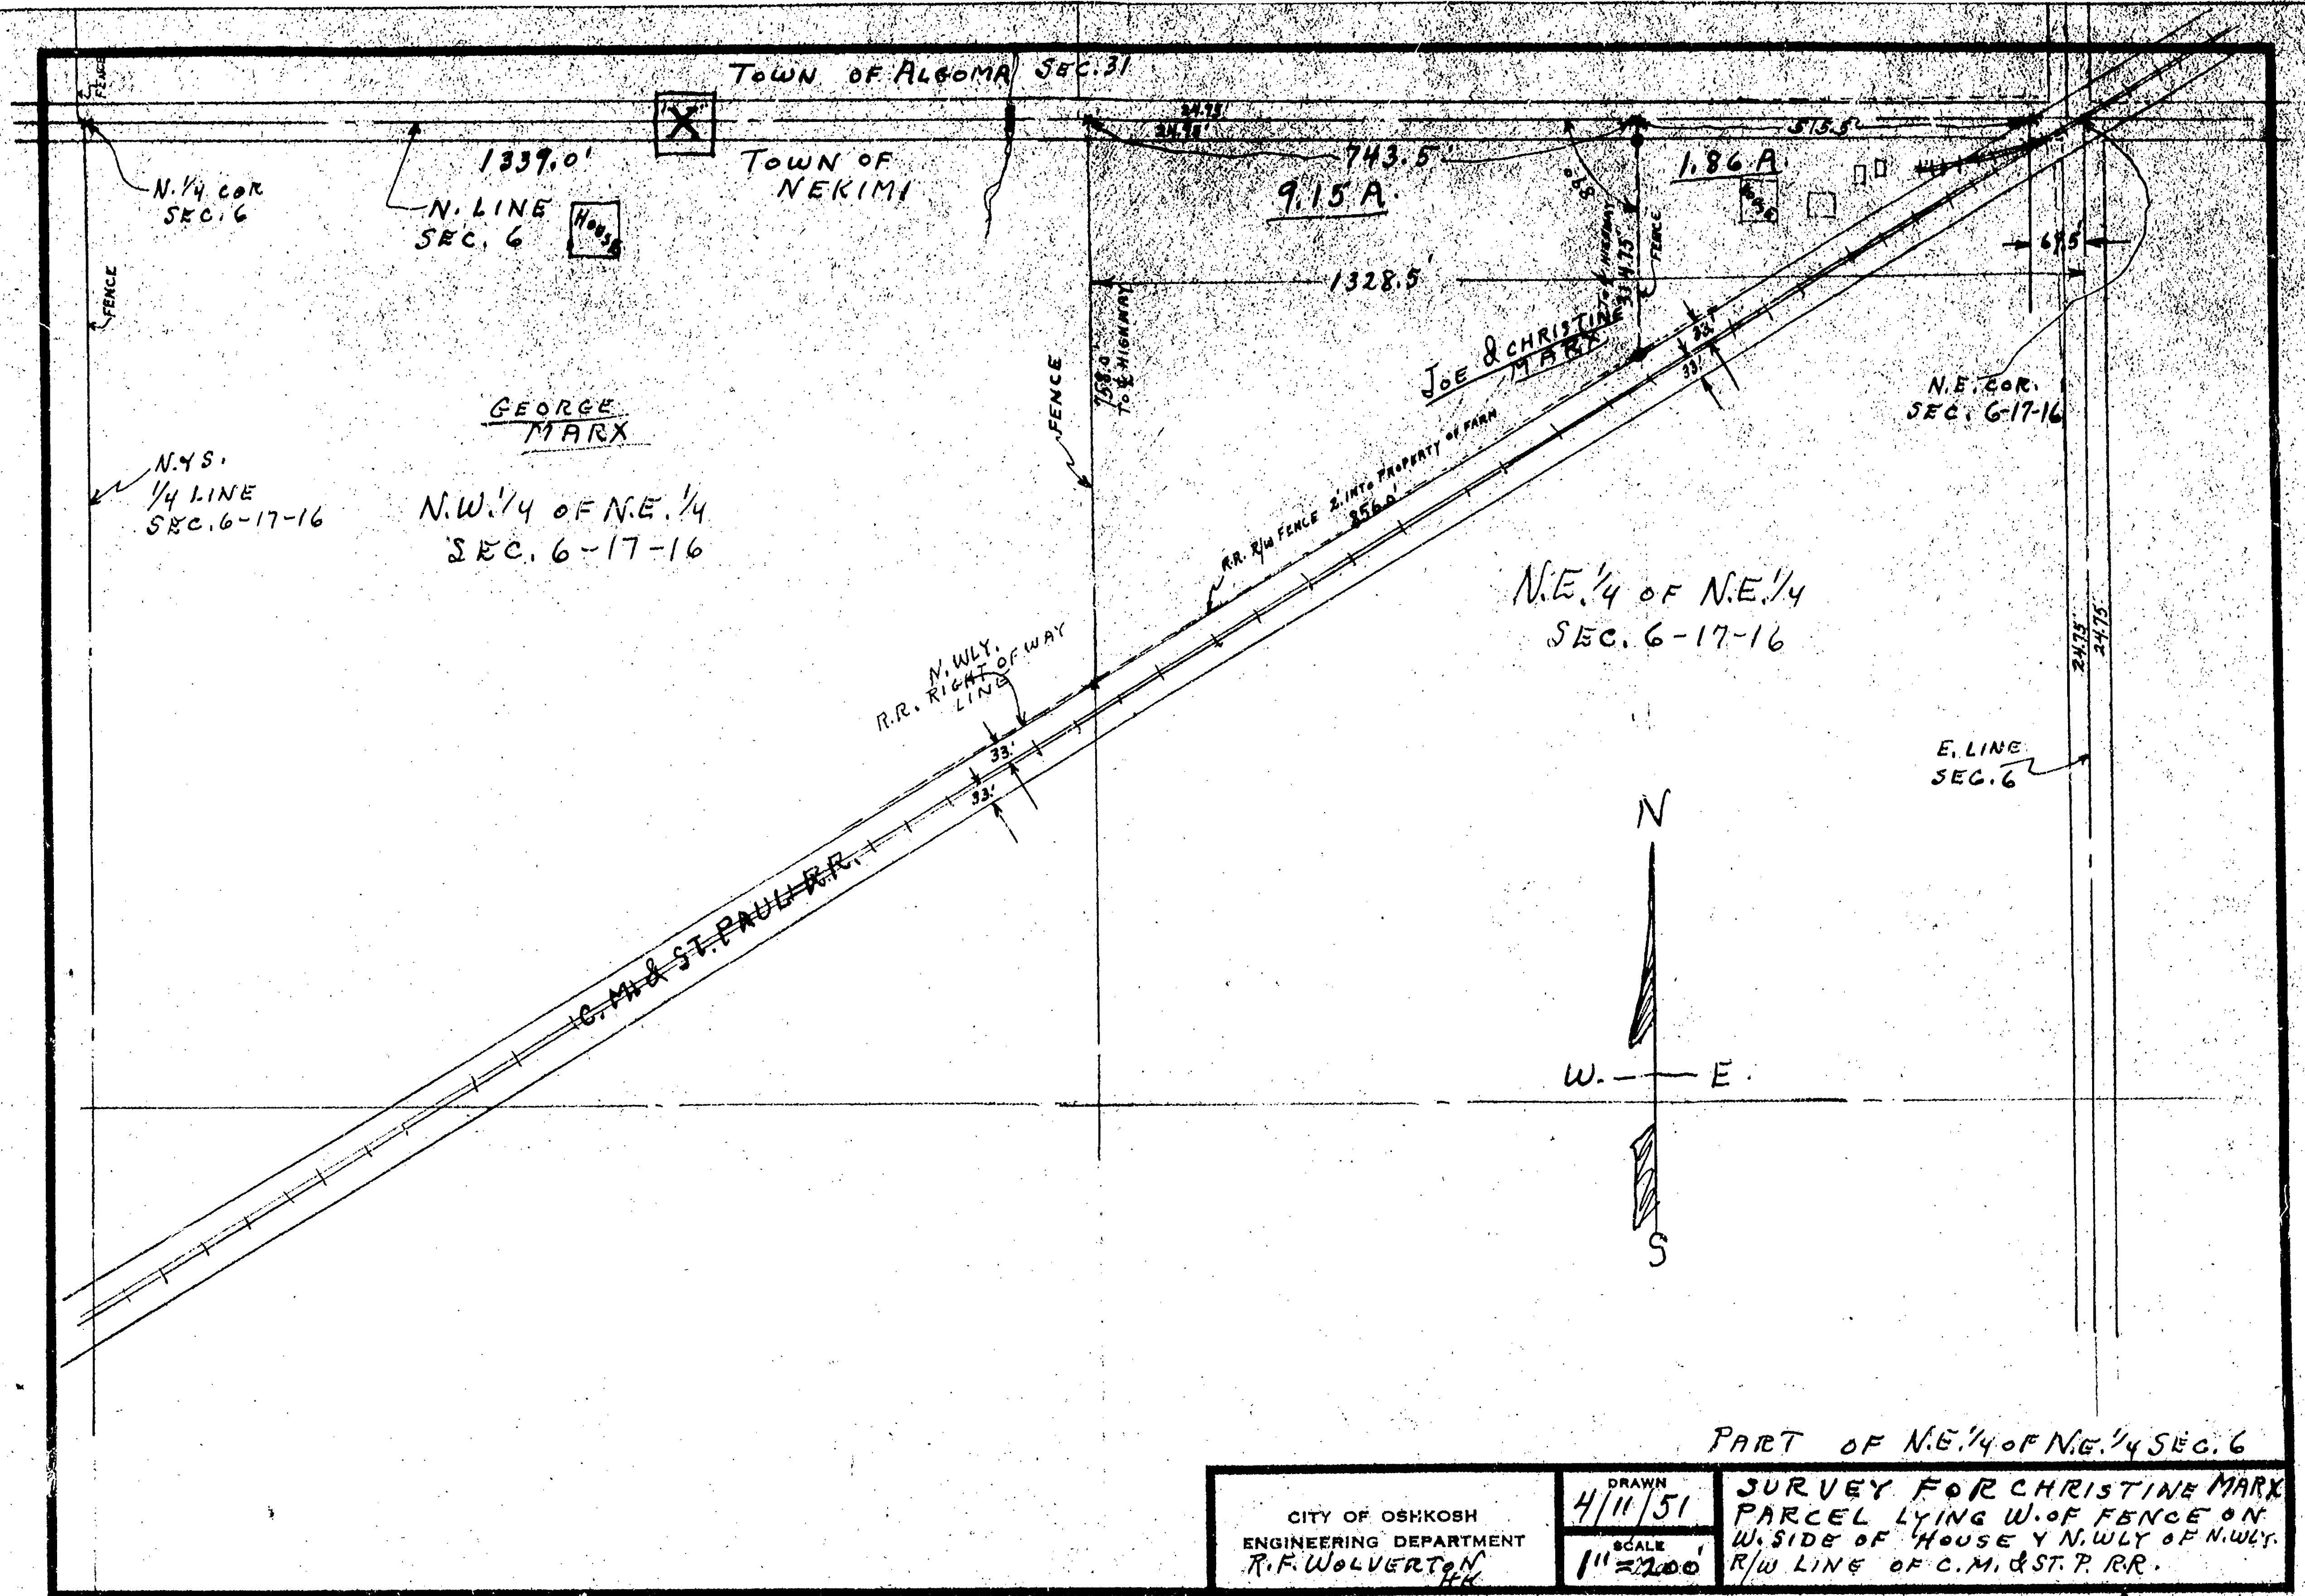


PART OF N.E. 1/4 OF N.E. 1/4 SEC. 6

CITY OF OSHKOSH ENGINEERING DEPARTMENT R.F. WOLVERTON R.F.	DRAWN 4/11/51	SURVEY FOR CHRISTINE MARK PARCEL LYING W. OF FENCE ON W. SIDE OF HOUSE Y N.WLY OF N.WLY. R/W LINE OF C.M. & ST. P. RR.
	SCALE 1" = 200'	

SEC. 6 TOWN OF NEKIMI

- DESCRIPTION -

A part of the Northeast Quarter (NE $\frac{1}{4}$) of the Southeast Quarter (SE $\frac{1}{4}$) of Section Six (6), Township Seventeen (17) North, Range Sixteen (16) East, Town of Nekimi, Winnebago County, Wisconsin containing 11.807 Acres of land and being described by: Commencing at the Southeast corner of said Section 6, thence N00°-41'-43"W 1327.39 feet along the East line of the SE $\frac{1}{4}$ of said Section 6 to the Southeast corner of the NE $\frac{1}{4}$ of the SE $\frac{1}{4}$ of said Section 6 and the true point of beginning, thence S89°-54'-09"W 1329.63 feet along the South line of the NE $\frac{1}{4}$ of the SE $\frac{1}{4}$ of said Section 6 to the Southwest corner of the NE $\frac{1}{4}$ of the SE $\frac{1}{4}$ of said Section 6, thence N00°-43'-13"W 113.21 feet along the West line of the NE $\frac{1}{4}$ of the SE $\frac{1}{4}$ of said Section 6 to a point on the Southeasterly Right-of-Way line of S.T.H. "44" as recorded in Volume 982 Page 468 of records in the Winnebago County Register of Deeds office, thence Northeasterly 1260.50 feet along the arc of a curve to the right having a radius of 3222.93 feet and a chord of which bears N69°-20'-18"E 1252.49 feet with a central angle of 22°-24'-32" being the Southeasterly Right-of-Way line of said S.T.H. "44", thence N80°-32'-34"E 10.02 feet along the Southeasterly Right-of-Way line of said S.T.H. "44", thence S49°-57'-55"E 142.16 feet along the Southwesterly Right-of-Way line of said S.T.H. "44", thence S01°-55'-30"E 173.73 feet along the Westerly Right-of-Way line of said S.T.H. "44", thence N89°-18'-17"E 31.04 feet along the Southerly Right-of-Way line of said S.T.H. "44" to a point on the East line of the SE $\frac{1}{4}$ of said Section 6, thence S00°-41'-43"E 289.85 feet along the East line of the SE $\frac{1}{4}$ of said Section 6 to the true point of beginning.

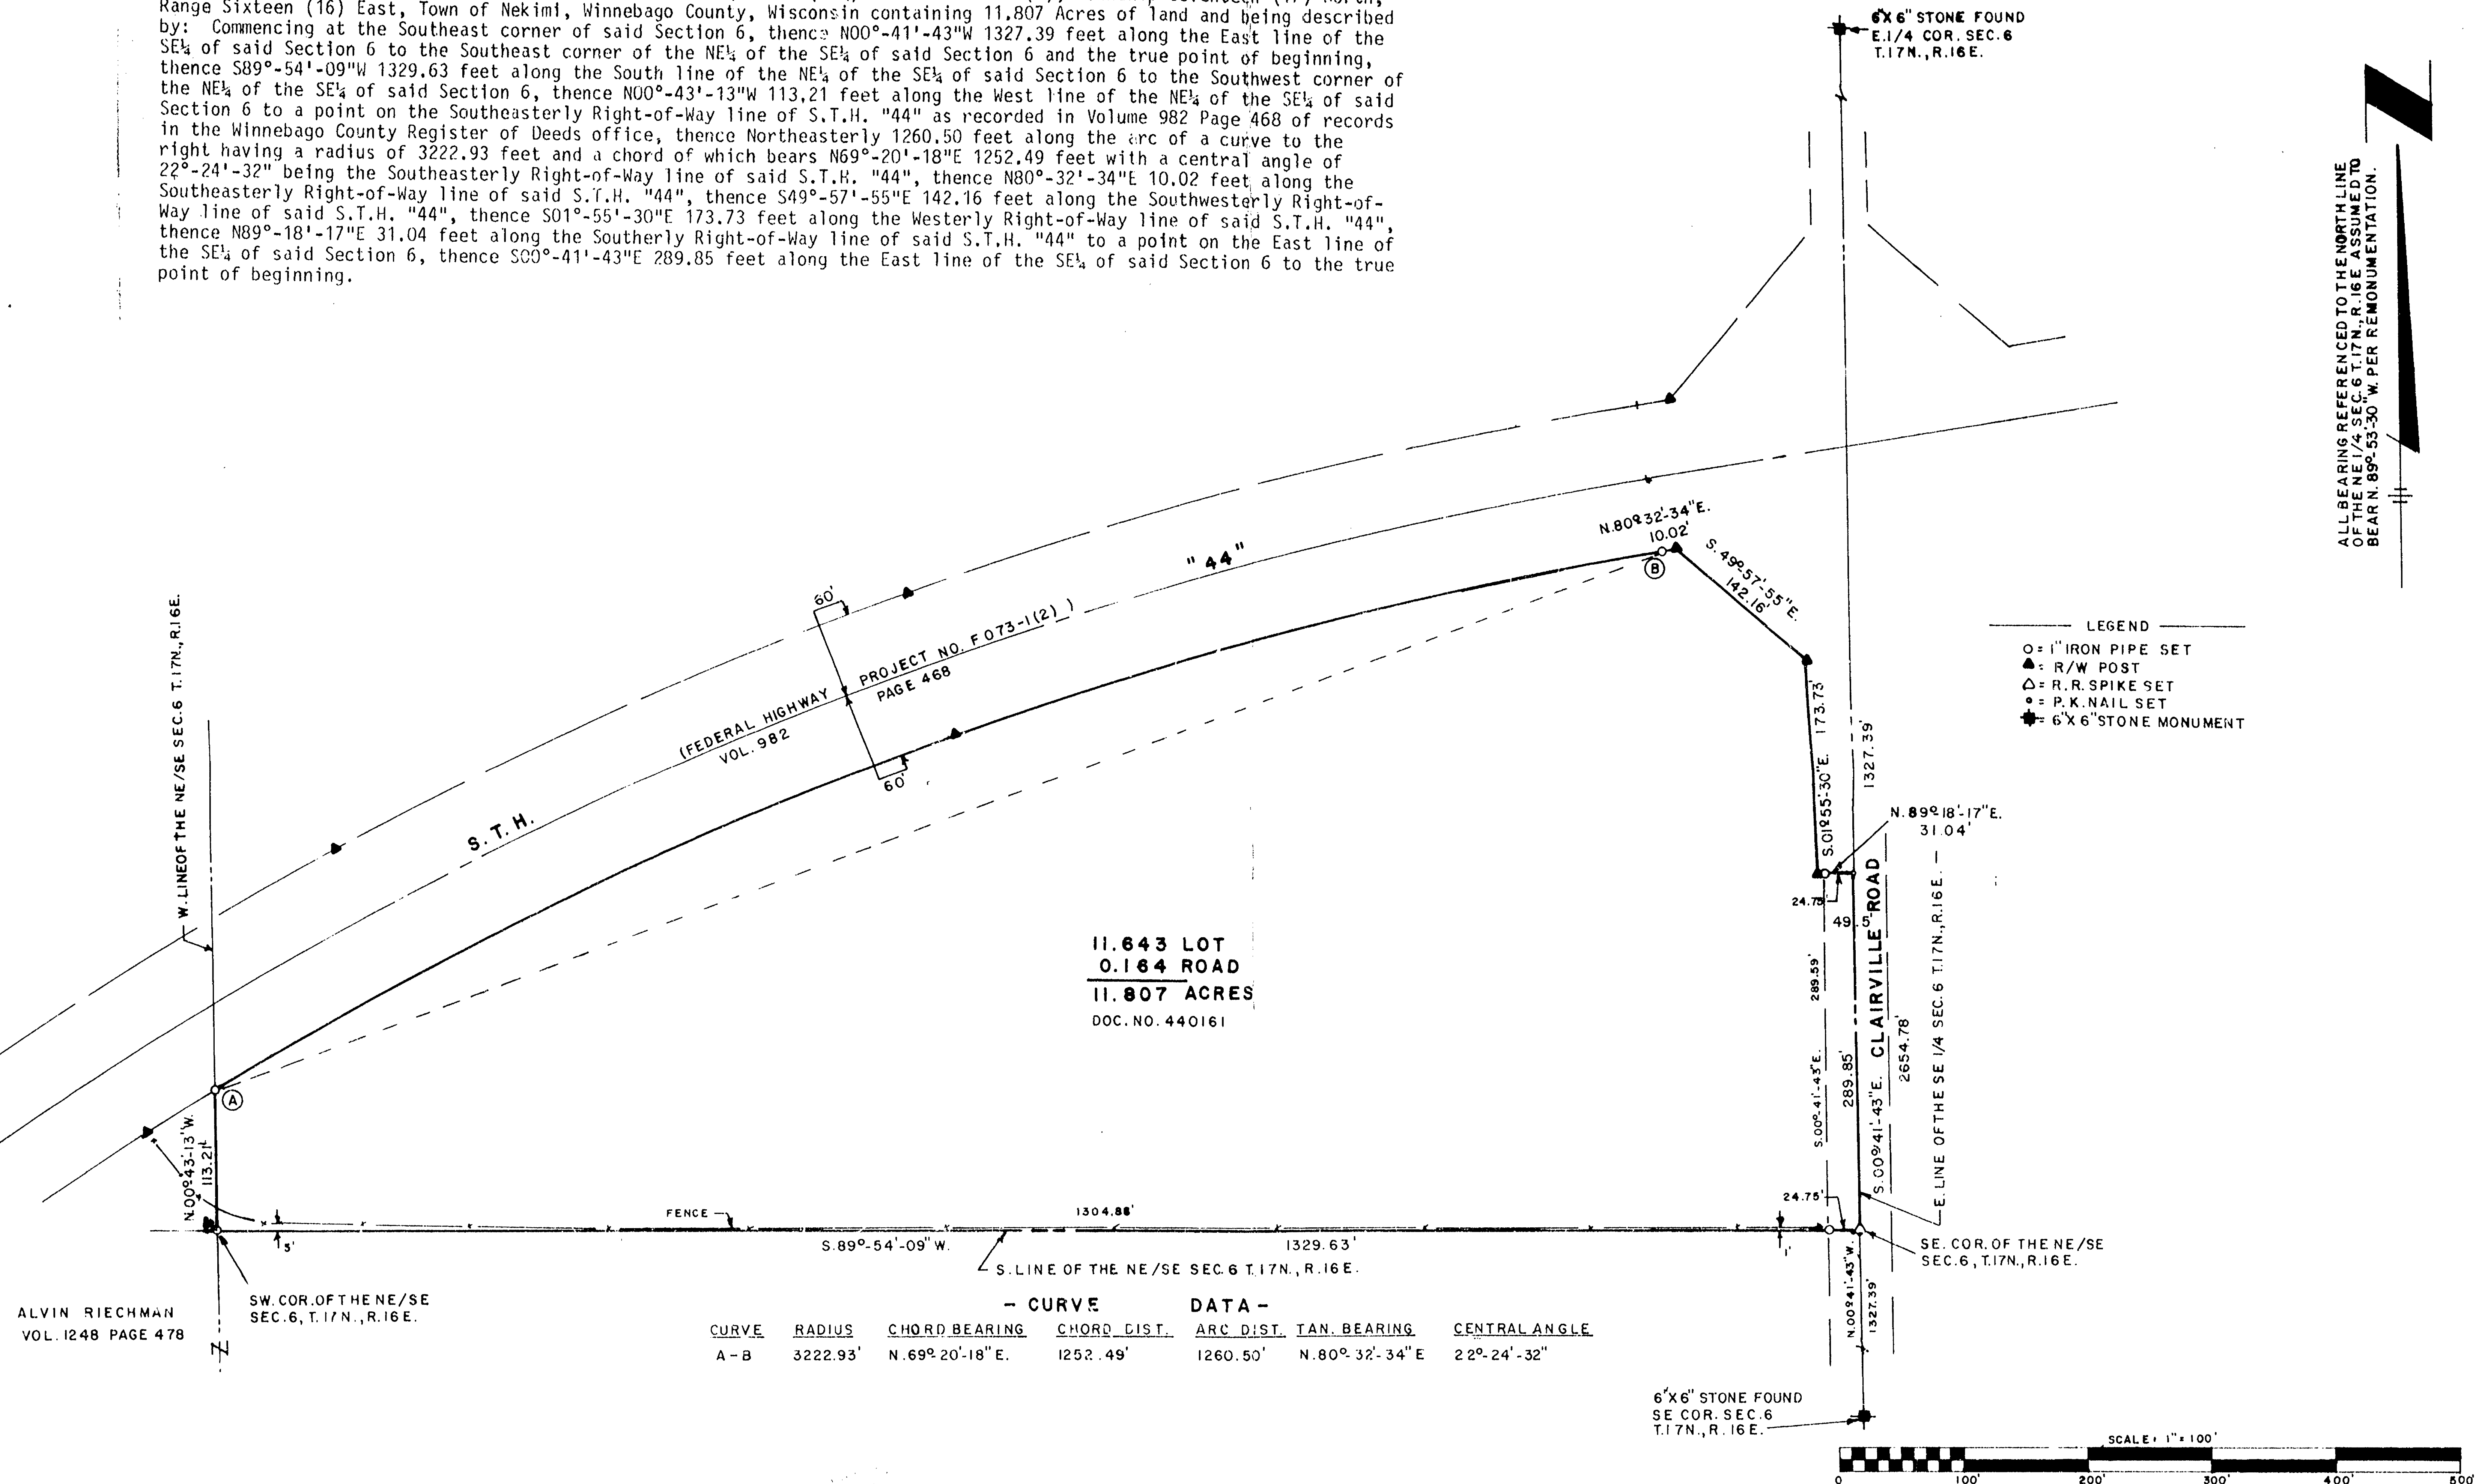

James C. Cox
 JAMES C. COX WISCONSIN REGISTERED LAND SURVEYOR S-1542
 DATED THIS 26TH DAY OF SEPTEMBER, 1980

AERO-METRIC ENGINEERING, INC.
 1091 SOUTH WASHBURN STREET OSHKOSH, WISCONSIN 54901
 DATE: SEPT. 15, 1980 NOTEBOOK: 51 PAGE: 21-33 SCALE: 1"=100'
AME SURVEY FOR JOHN PAULUS OF A PART OF THE NORTHEAST QUARTER OF THE SOUTHEAST QUARTER OF SECTION 6, T.17N., R.16E. TOWN OF NEKIMI, WINNEBAGO COUNTY, WISCONSIN.
 D-120