


l/

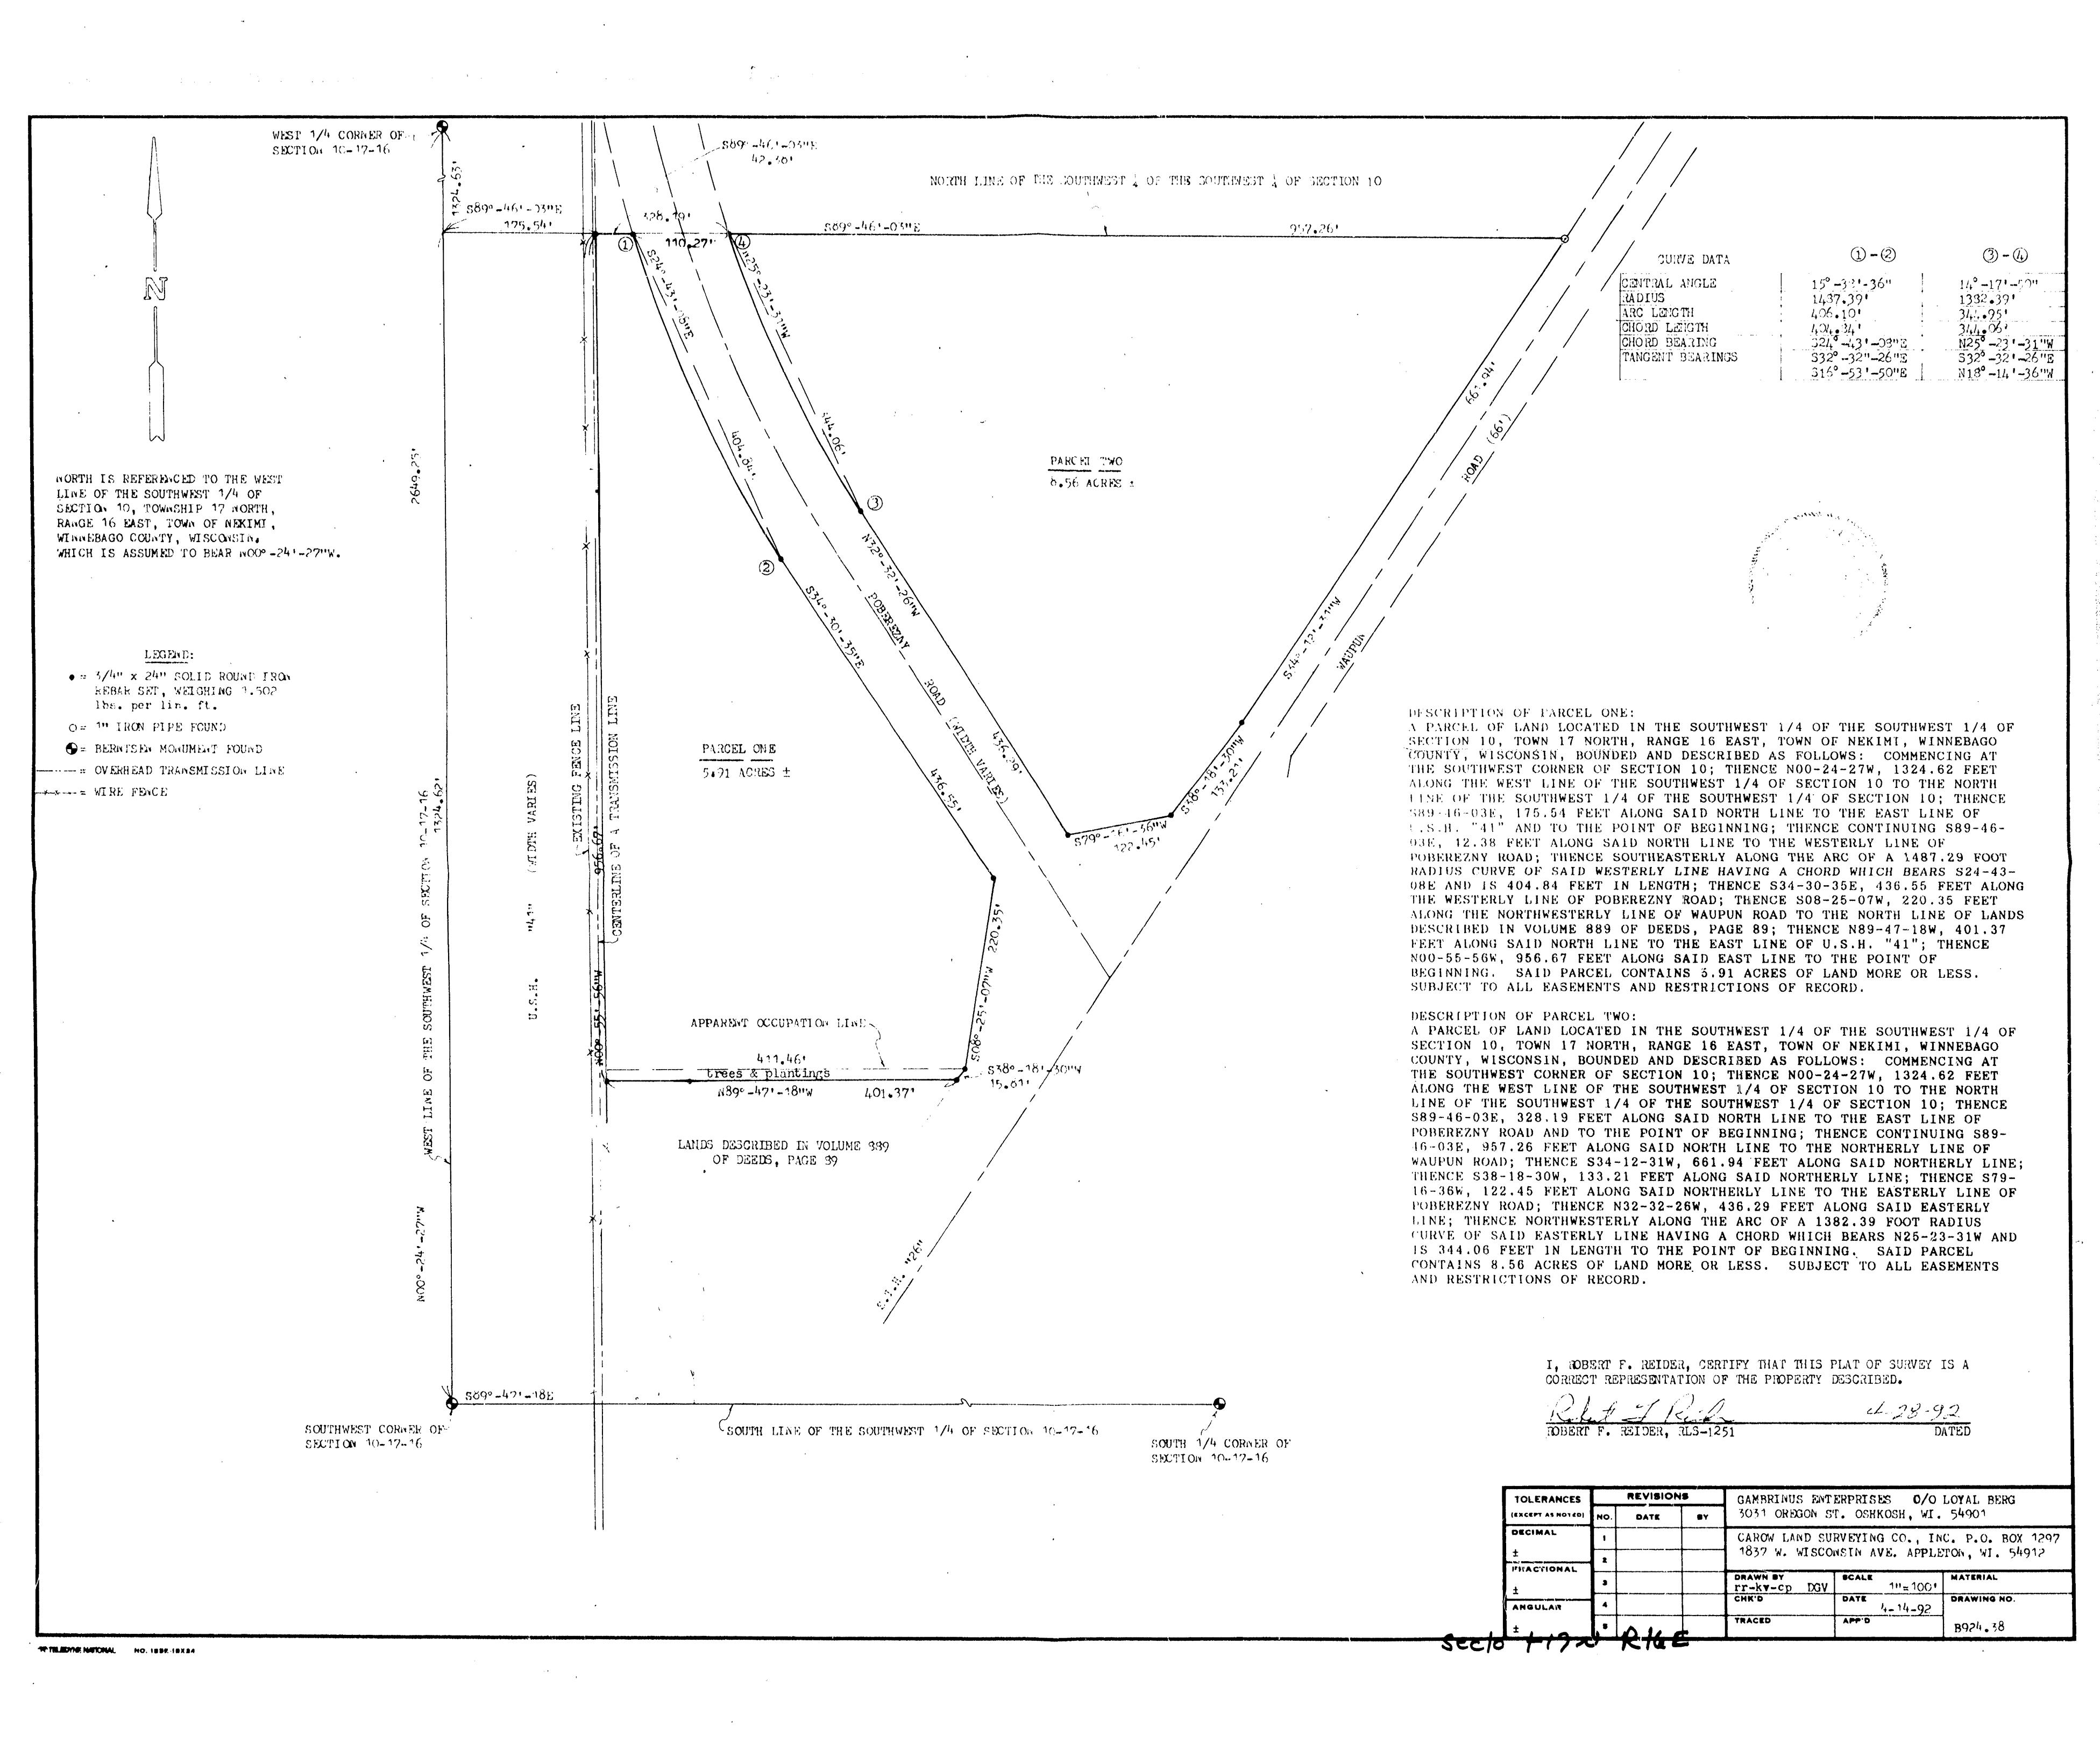


PLAT OF SURVEY


PART OF THE S.W. 1/4 OF SECTION 10, T17N, R16E, IN THE TOWN OF NEKIMI, WINNEBAGO COUNTY, WISCONSIN. FOUND 3/4" IRON ROD 0.4" NORTH AND 0.3" EAST OF TRUE. SET BY CAROW LAND SURVEYING CO. MRES OVERHANG 6.0±'
EAST OF EASTERLY POWER PLOE UNPLATTED LANDS WOOD POWER POLES (CAROW) S89'47'25"E 401.37 84.76 ABOVE GROUNI /OVAL POOL METAL STORAGE WOOD DECK =2-STORY FRAME : DWELLING -# 4661== EASTERLY RIGHT OF WAY LINE OF U.S. HWY. "41" FEBRUARY 24, 1995 PER DOCUMENT VOL. 521, P. 158. 287.02 84.27 48.54 589'47'25"E SOUTH LINE OF THE S.W. 1/4 OF SECTION TO S. 1/4 CORNER (BERNTSEN MONUMENT) (BERNTSEN MOUMENT) -WRES OVERHANG 6.0±'
EAST OF EASTERLY POWER POLE WOOD POWER BEARINGS ARE REFERENCED TO THE SOUTH LINE OF THE S.W. 1/4 OF SECTION 10 WHICH HAS AN ASSUMED BEARING OF SOUTH 89'47'25" EAST.

S.W. CORNER

SECTION 10-17-16

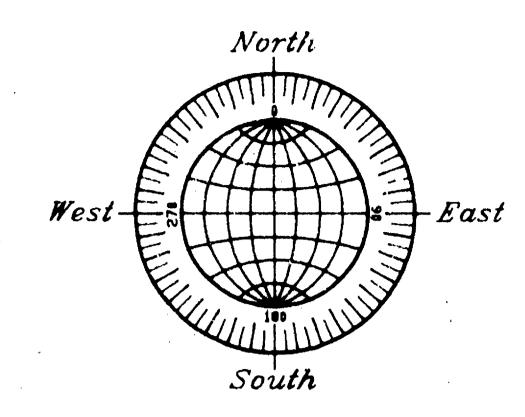

GRAPHIC SCALE

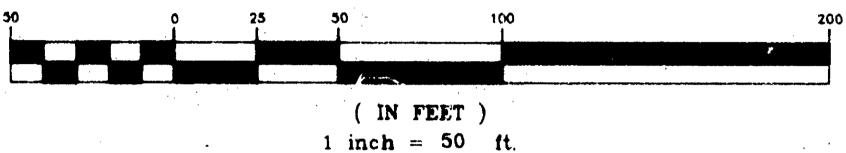

SITUATED ALONG WAUPUN ROAD. BEING THAT PART OF SOUTHWEST 1/4 OF SECTION 10, T17N, R16E, IN THE TOWN OF NEKIMI, WINNEBAGO COUNTY, WISCONSIN, WHICH IS BOUNDED AND DESCRIBED AS FOLLOWS, COMMENCING AT THE S.W. CORNER OF SAID SECTION, THENCE SOUTH 89°47'25" EAST ALONG THE SOUTH LINE OF SAID 1/4 SECTION 287.02 FT. TO THE POINT OF BEGINNING OF THE PARCEL TO BE DESCRIBED, THENCE NORTH 19049'40" WEST ALONG THE BASTERLY RIGHT OF WAY OF U.S. HWY. "41" AFORESAID 306.57 FT., THENCE NORTH 00°55'56" WEST ALONG THE EASTERLY RIGHT OF WAY OF SAID HIGHWAY 80.01 FT., THENCE SOUTH 89°47'25" BAST 401.37 FT. TO A POINT ON THE WESTERLY RIGHT OF WAY OF WAUPUN ROAD, THENCE SOUTH 33°59'31" WEST ALONG THE WESTERLY RIGHT OF WAY OF SAID ROAD 442.76 FT. TO A POINT ON THE SOUTH LINE OF SAID 1/4 SECTION, THENCE NORTH 89°47'25" WEST ALONG THE SOUTH LINE OF SAID 1/4 SECTION 48.54 FT. TO THE POINT OF BEGINNING. SAID PARCEL CONTAINS 1.991 ACRES AND IS SUBJECT TO ALL EXISTING EASEMENTS AND RESTRICTIONS OF RECORD.

SURVEY FOR WAYNE FOLSKE

NO. 2636

Burymer's Cortificate

Reinhard Rochlis. Wisconsin Registered Land Surveyor, certify that I have surveyed the above described property and that the and location of the property, its exterior tounderies, the locations and dimensions of all visible structures thereon, boundary fences, apparent essements and roadways and visible encroachments, if any.

This survey is made for the exclusive use of the present owners of the property and also those who purchase, title thereto, within one (1) year from the date berg

2-24-95 Date

Reinhard Rochlig, Registered Land Surveyor \$-1368



FEBRUARY 24, 1995

ROEHLIG

LAND SURVEYING CONSULTING LTD.

417 North Sawyer Street * Oshkosh WI * 54901 (414) 233-2884

- DISTANCES ARE MEASURED TO THE NEAREST HUNDREDTH OF A FOOT.
- O DENOTES 3/4 INCH DIAMETER IRON ROO 24 INCHES LONG SET, WEIGHING NOT LESS THAN 1.50 LBS PER LINEAL FOOT.
- DENOTES 3/4 INCH DIAMETER IRON ROD FOUND.
- DENOTES EXISTING SQUARE FIBERGLASS RIGHT OF WAY POST.