



ABITZ PROPERTY
PART OF THE E. 1/2 OF THE SE 1/4 OF SEC. 11, T. 17 N.,
R. 16 E., TOWN OF NEKIMI, WINNEBAGO COUNTY, WI.

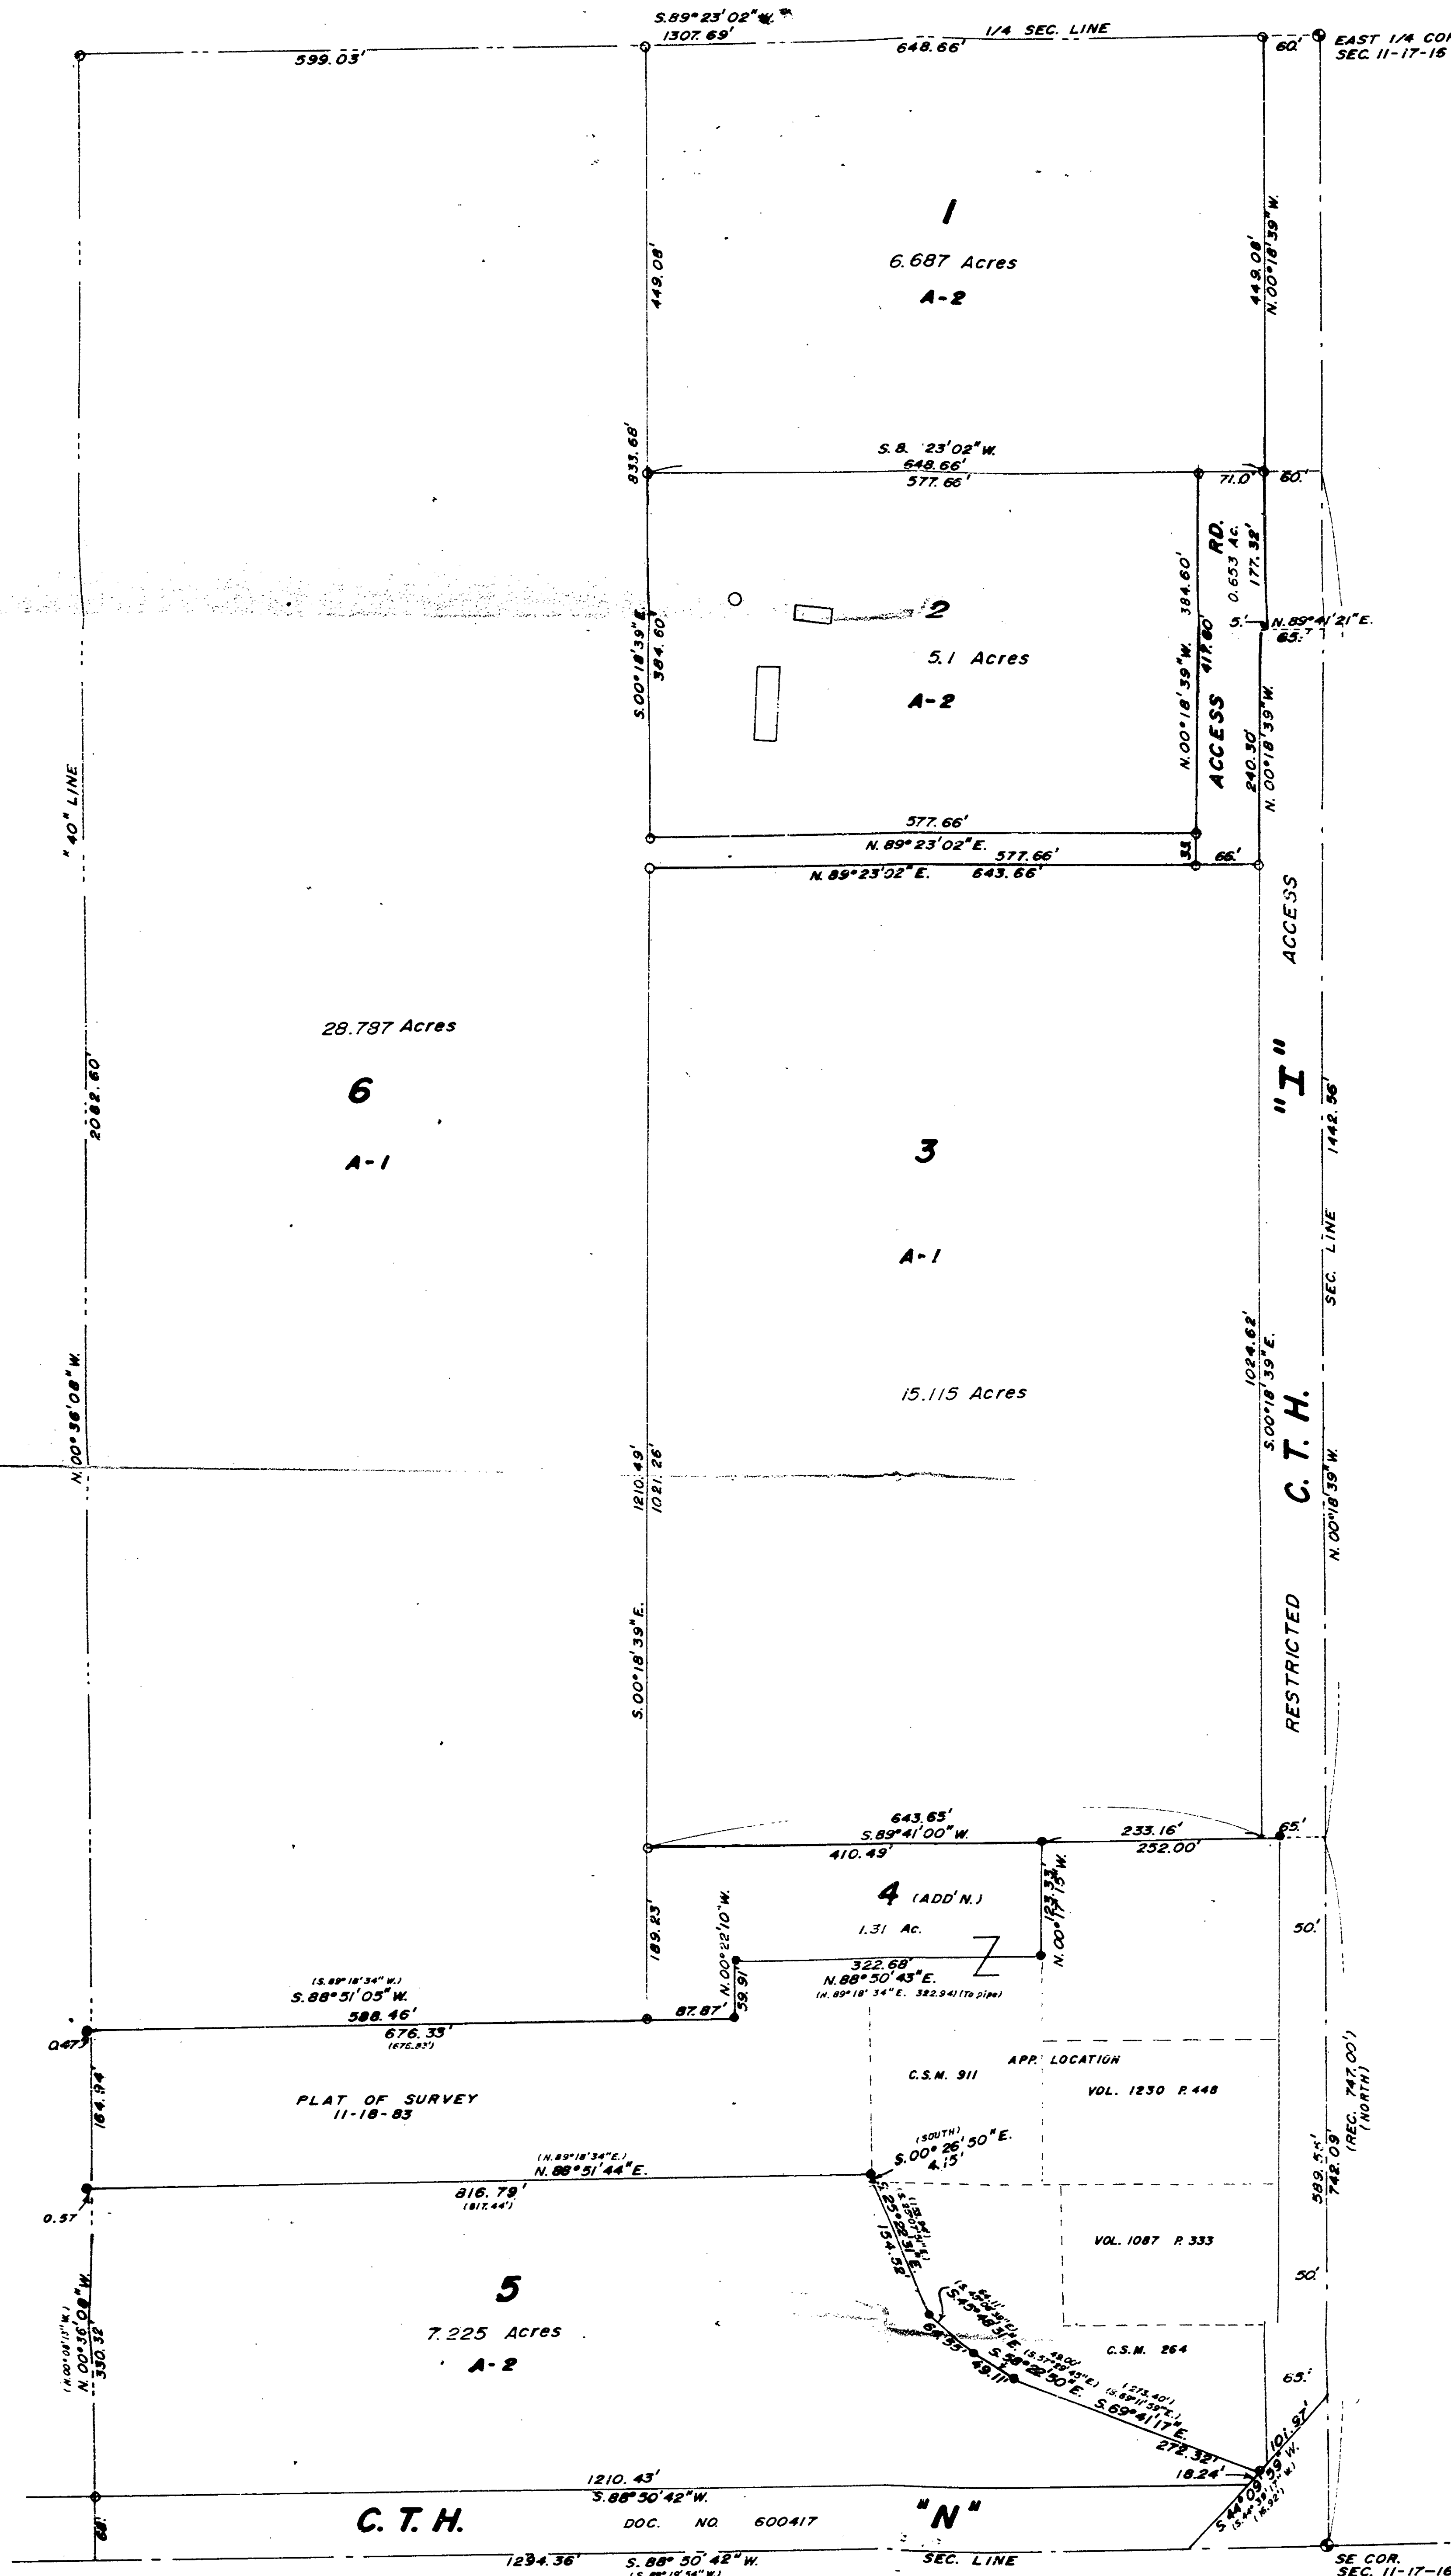

OWNER: MRS. MILTON ABITZ
4427 OREGON ST. RD.
OSHKOSH, WI 54901

Robert H. Saylor
ROBERT H. SAYLER
W.R.L.S.
NOVEMBER 27, 1990

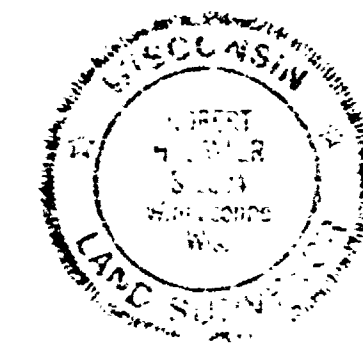

SCALE: 1 IN. = 100 FT.
() RECORDED BEARINGS/DIMENSIONS
● EXISTING IRONS FOUND
● BERTSEN MONUMENTS
○ 1"x30" IRON PIPE SET

SAYLER SURVEY, INC.

S-002295 BK. 55 P.119

Sec. 11 T. 17 R. 16