










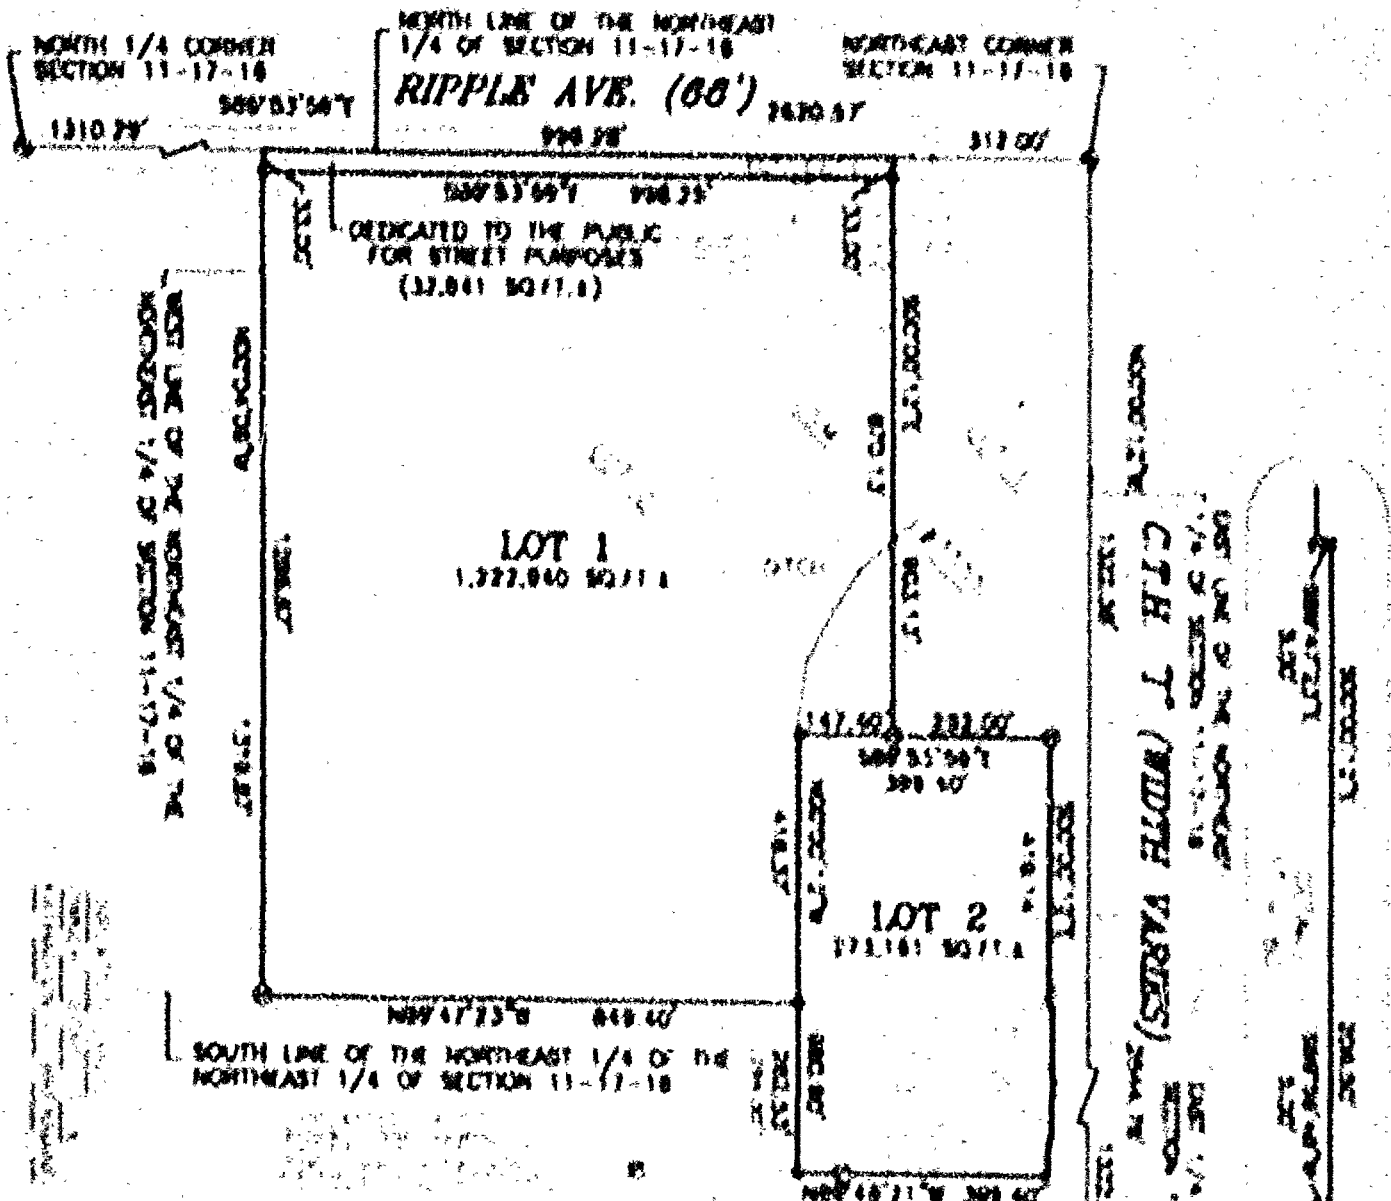




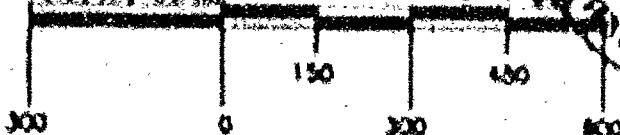







CERTIFIED SURVEY MAP NO. 5016


BEING ALL OF LOT 2 OF CERTIFIED SURVEY MAP NUMBER 3555 AS RECORDED IN VOLUME 1 OF CERTIFIED SURVEY MAPS ON PAGE 3555, LOCATED IN THE NORTHEAST 1/4 OF THE NORTHEAST 1/4 AND ALSO BEING PART OF THE SOUTHEAST 1/4 OF THE NORTHEAST 1/4, ALL IN SECTION 11, TOWNSHIP 17 NORTH, RANGE 16 EAST, TOWN OF NEKIMI, WINNEBAGO COUNTY, WISCONSIN.

NOTES:

C.T.H. "1" IS AN ACCESS RESTRICTED HIGHWAY. THIS RESTRICTION IS ENFORCED BY THE WINNEBAGO COUNTY HIGHWAY DEPARTMENT.

TAX KEY NUMBERS: 012-0191-00

& 012-0196-00

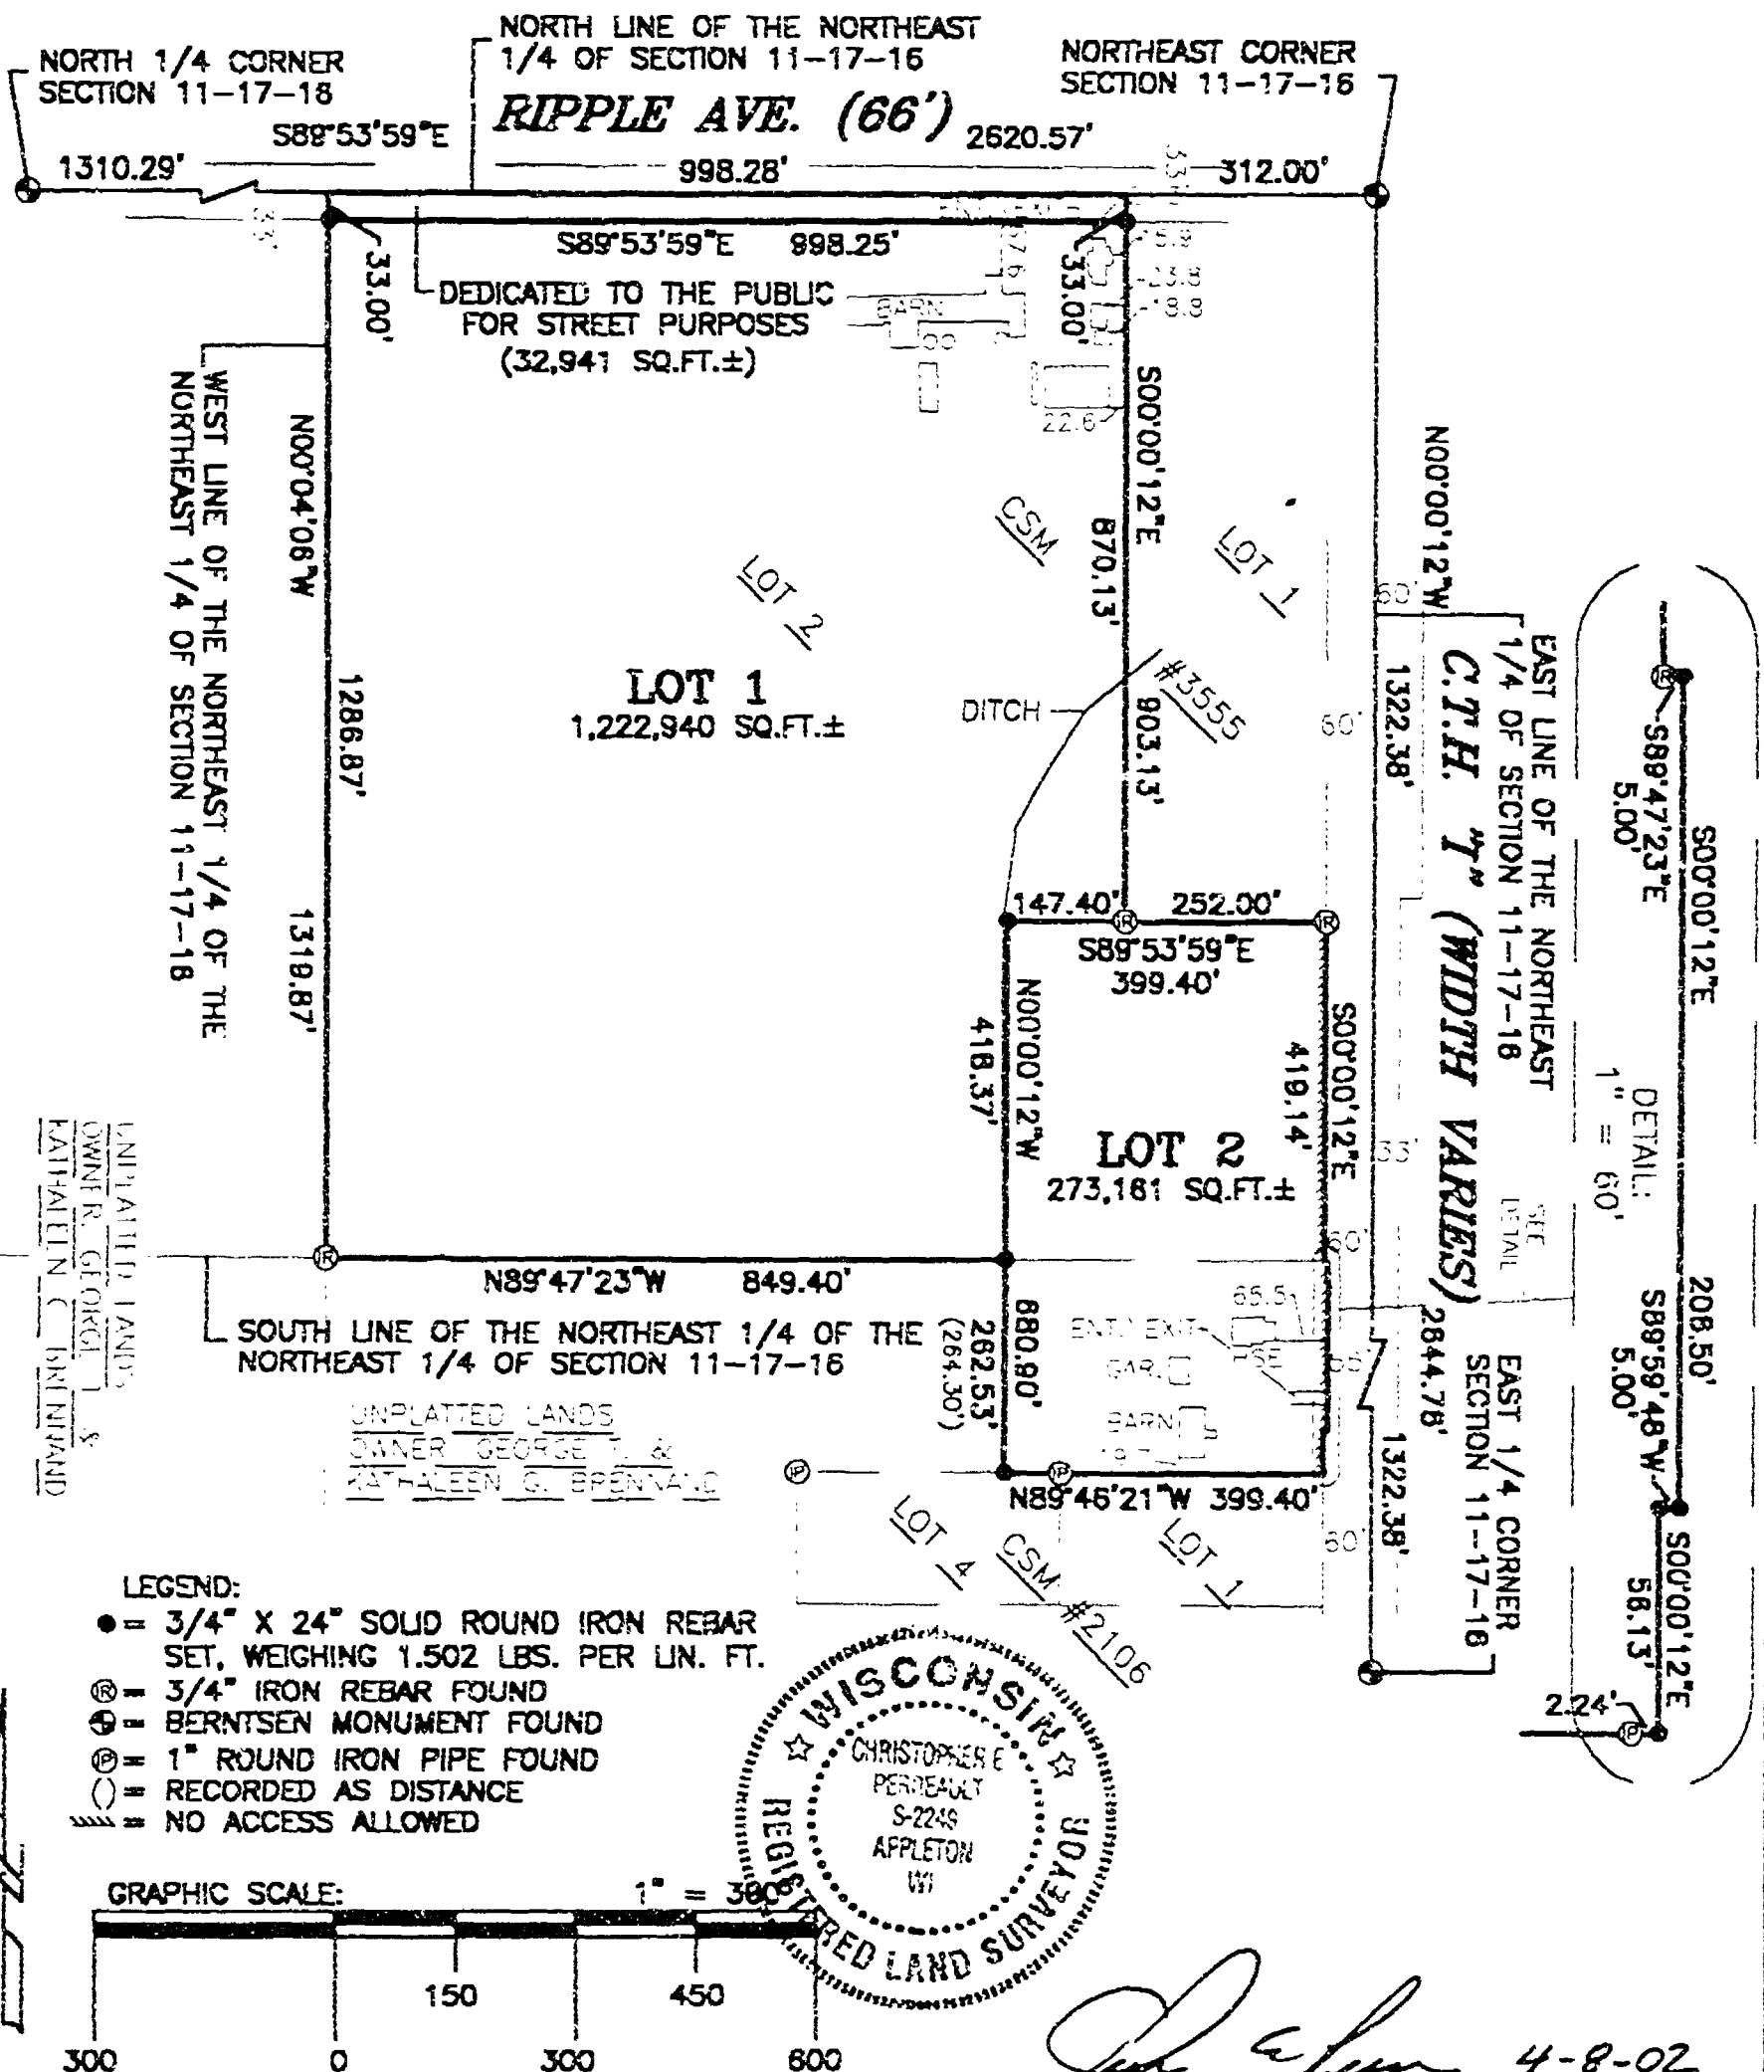

NORTH IS REFERENCED TO THOSE BEARINGS SHOWN ON CERTIFIED SURVEY MAP NUMBER 3555 AS RECORDED IN VOLUME 1 OF CERTIFIED SURVEY MAPS ON PAGE 3555, TOWN OF NEKIMI, WINNEBAGO COUNTY, WISCONSIN.

CHRISTOPHER E. PERREAULT, RLS-2249 DATED 4-8-02
CAROW LAND SURVEYING CO., INC.
1837 W. WISCONSIN AVE., P.O. BOX 1297
APPLETON, WISCONSIN 54912-1297
PHONE: (920)731-4168
A9611.4-01 (cp-tm RDD) 4-3-02

CERTIFIED SURVEY MAP NO. 5016**SURVEYOR'S CERTIFICATE:**



THAT I HAVE MADE SUCH SURVEY UNDER THE DIRECTION OF PAT BRENNAN, 263 RIPPLE ROAD, OSHKOSH, WISCONSIN 54902.

THAT THIS MAP IS A CORRECT REPRESENTATION OF THE EXTERIOR BOUNDARY LINES OF THE LAND SURVEYED.

THAT I HAVE FULLY COMPLIED WITH THE PROVISIONS OF CHAPTER 236 M OF THE WISCONSIN STATUTES AND THE SUBDIVISION ORDINANCE OF WINNIAGO COUNTY.



Christopher E. Perreault 4-8-02
 CHRISTOPHER E. PERREAULT, RLS 2249
 CAROW LAND SURVEYING CO., INC.
 P.O. BOX 1297, 1812 W. WISCONSIN AVE.
 APPLETON, WISCONSIN 54912-1297
 PHONE 920-731-4168
 A9611 4-01 (cp im DGV) 4-3-02

(DATED)

NOTES:

- (1) THIS CSM IS ALL OF TAX PARCEL NO. (S) 012-0191-00 & 012-0196-00
- (2) THE PROPERTY OWNER(S) OF RECORD IS (ARE) GEORGE T. BRENNAN & KATHALEEN G. BRENNAN AND DALE J. FISCHER & KAREL E. FISCHER
- (3) THE CSM IS WHOLLY CONTAINED WITHIN THE PROPERTY DESCRIBED IN THE FOLLOWING RECORDED INSTRUMENT (S) VOLUME 499, PAGE 34 AND DOCUMENT NUMBER 975080



CERTIFIED SURVEY MAP NO. 5016

COUNTY PLANNING AND ZONING COMMITTEE APPROVAL:

PURSUANT TO THE WINNEBAGO COUNTY SUBDIVISION ORDINANCE, ALL REQUIREMENTS FOR APPROVAL HAVE BEEN FULFILLED. THIS CERTIFIED SURVEY MAP WAS APPROVED THIS 24th DAY OF May, 2002.


John A. Schaeffer
CHAIRPERSON, WINNEBAGO COUNTY PLANNING AND ZONING COMMITTEE.

CITY OF OSHKOSH APPROVAL:

THIS CERTIFIED SURVEY MAP WAS APPROVED BY THE CITY OF OSHKOSH ON THIS 22 DAY OF April, 2002.

Dan B. Bunn
PLANNER

4/22/02
DATED

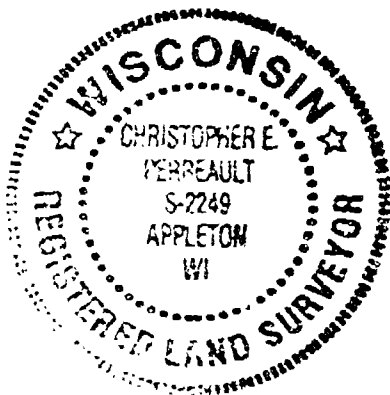

Christopher E. Perreault 4-8-02
CHRISTOPHER E. PERREAULT, RLS-2249 DATED
CAROW LAND SURVEYING CO., INC.
1837 W. WISCONSIN AVE., P.O. BOX 1297
APPLETON, WISCONSIN 54912-1297
PHONE 920-731-4168
A9611.4-01 (cp-tm DGV) 4-3-02


SHEET 4 OF 4 SHEETS

1103946
REGISTER'S OFFICE
WINNEBAGO COUNTY, WI
RECORDED ON
VOLUME 195016
05-29-2002 08:51 AM
SUSAN WINNINGHOFF
REGISTER OF DEEDS
RECORDING FEE 17.00
TRANSFER FEE
OF PAGES 4
200204



CERTIFIED SURVEY MAP NO. 4930


 

(C.T.H. "N") FISK AVE.

OREGON ST. (C.T.H. "I")













CERTIFIED SURVEY MAP NO. 4930

ALL OF TRACT "1" OF CERTIFIED SURVEY MAP 264, AND PART OF THE SOUTHEAST 1/4 OF THE SOUTHEAST 1/4, ALL IN SECTION 11, TOWNSHIP 17 NORTH, RANGE 16 EAST, TOWN OF NEKIMI, WINNEBAGO COUNTY, WISCONSIN.

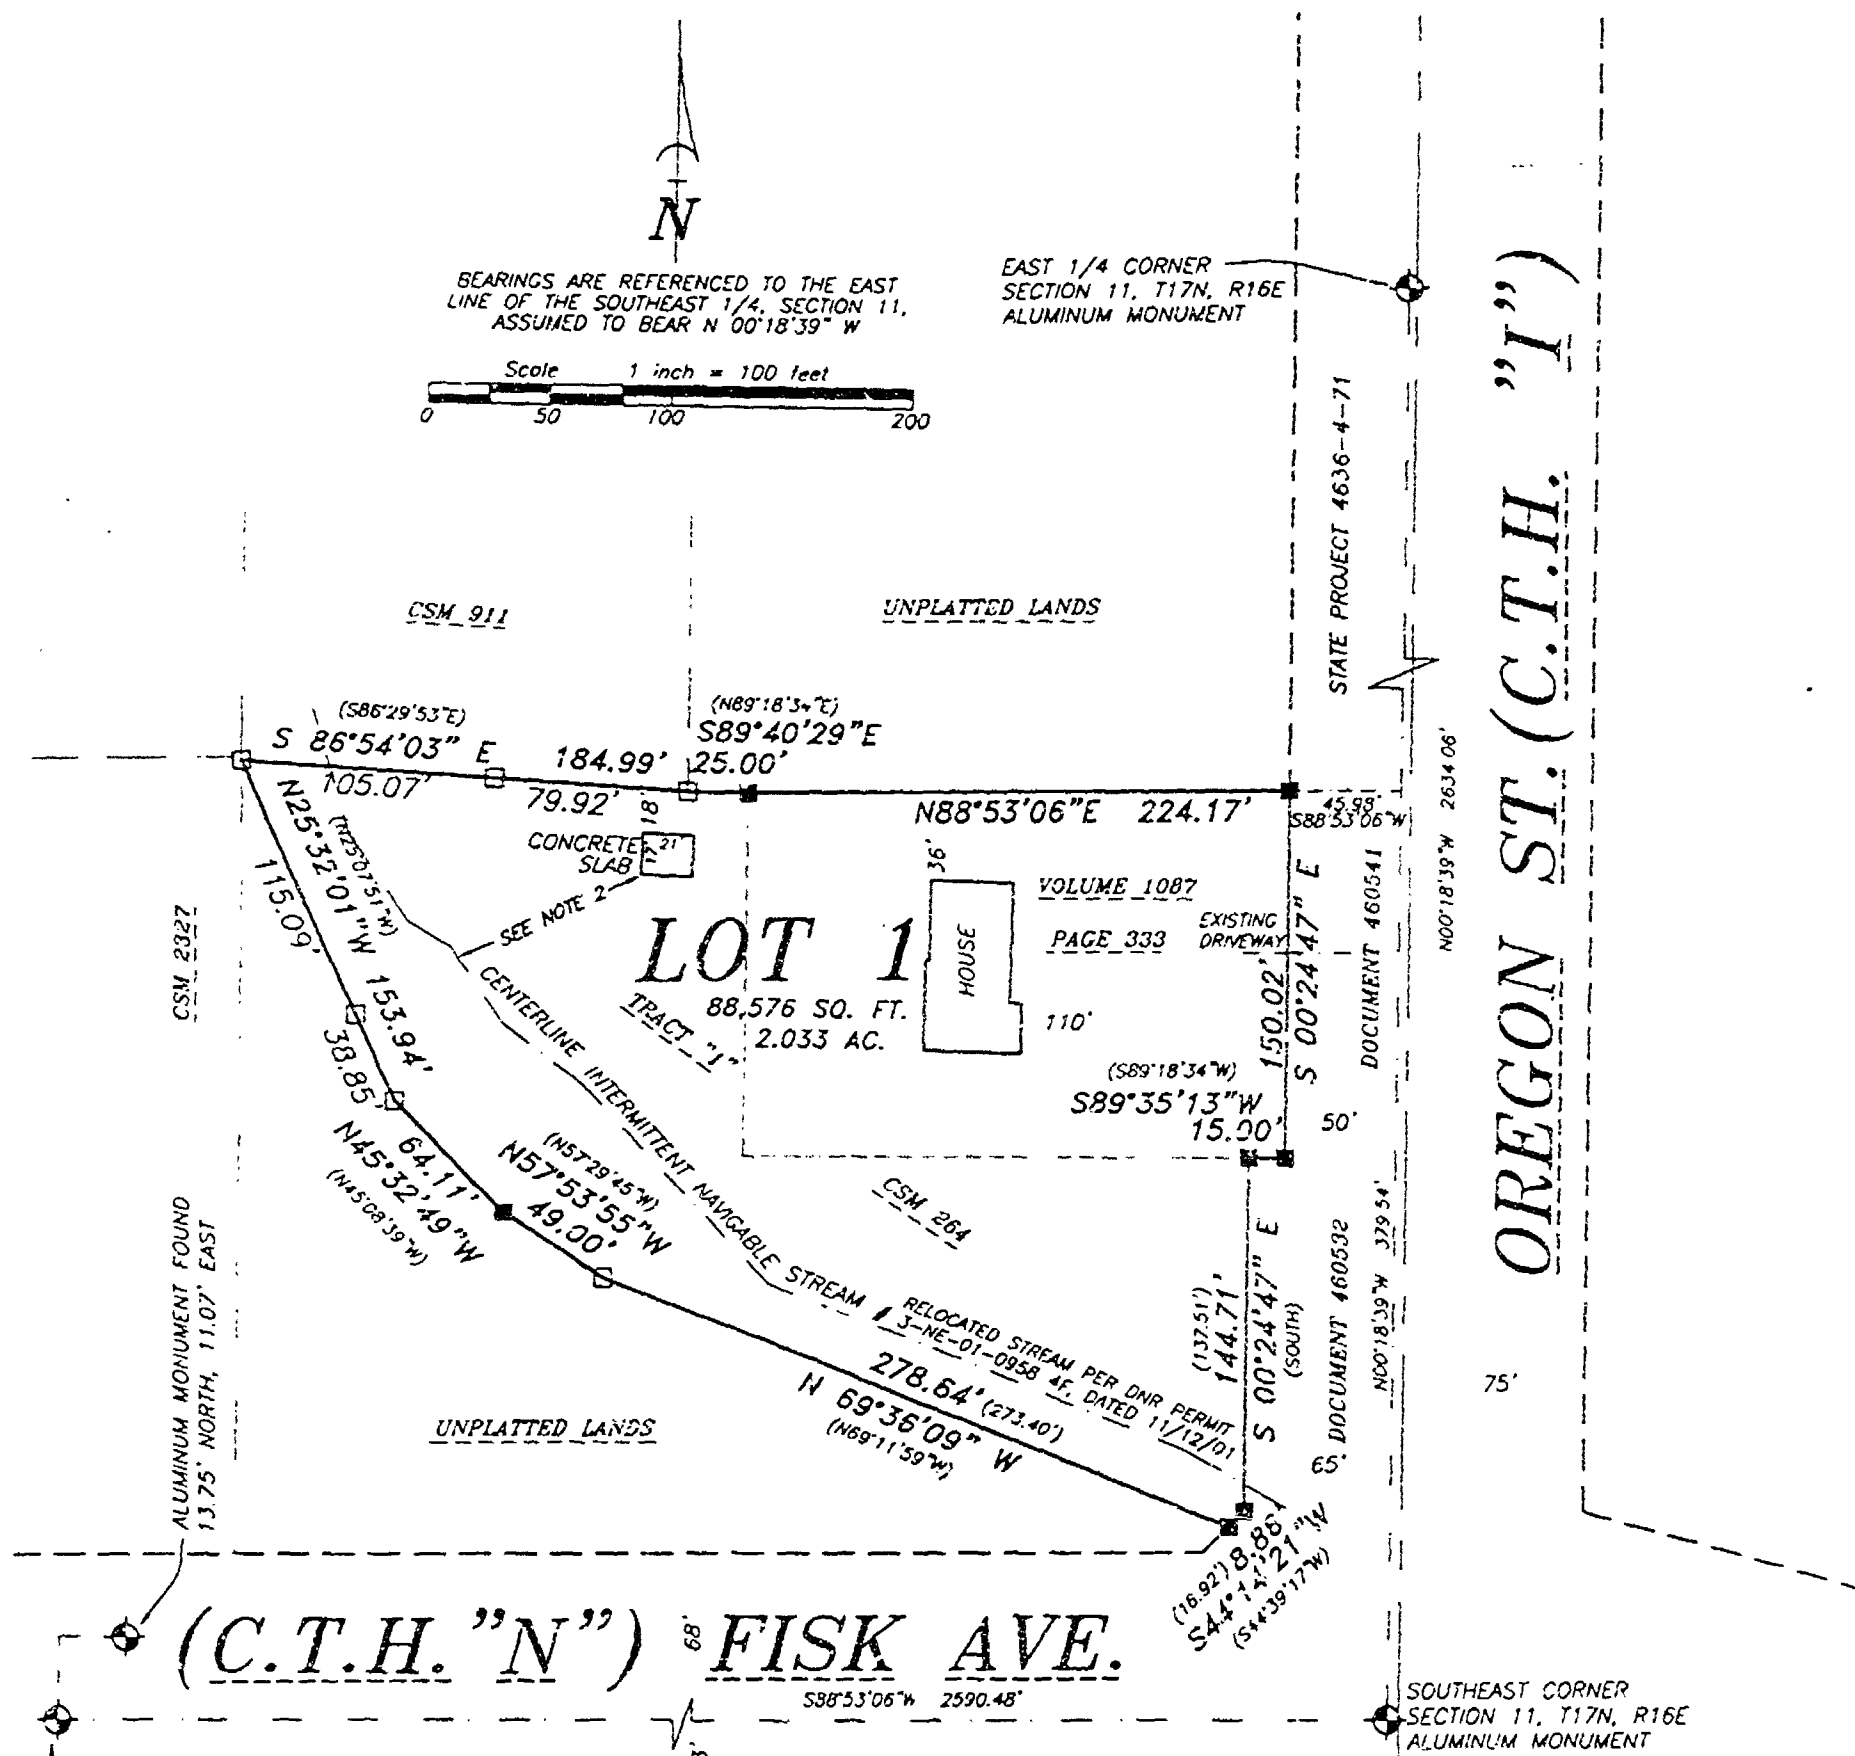

LEGEND

- 1-1/4" IRON PIPE SET, 24" LONG, WEIGHING 1.130 LBS. PER LIN. FOOT
- 1-1/4" O.D. IRON PIPE FOUND
- ⊙ EXISTING ALUMINUM MONUMENT
- () RECORDED AS

NOTES:

1. ACCESS TO LOT 1 IS LIMITED TO EXISTING ACCESS POINT ONLY.

2. THE NEAREST POINT OF THE CONCRETE SLAB TO THE ORDINARY HIGHWATER LINE OF THE STREAM IS 76' AS FIELD MEASURED BY COUNTY DRAINAGE INSPECTOR ON NOVEMBER 16, 2001.

Martenson & Eisele, Inc.

Engineering - Surveying - Planning
109 W. Main St.
Omro, WI 54963
(920) 685-6240
Fax (920) 685-6340
E-MAIL saysur@vbe.com

PROJECT NO. 0-0781-001

FIELD BOOK SDR/FILE


FILE 0781001CSM.DWG SHEET 1 OF 3

This instrument was drafted by: AJS



CERTIFIED SURVEY MAP NO. 4930

ALL OF TRACT "1" OF CERTIFIED SURVEY MAP 264, AND PART OF THE SOUTHEAST 1/4 OF THE SOUTHEAST 1/4, ALL IN SECTION 11, TOWNSHIP 17 NORTH, RANGE 16 EAST, TOWN OF NEKIMI, WINNEBAGO COUNTY, WISCONSIN.

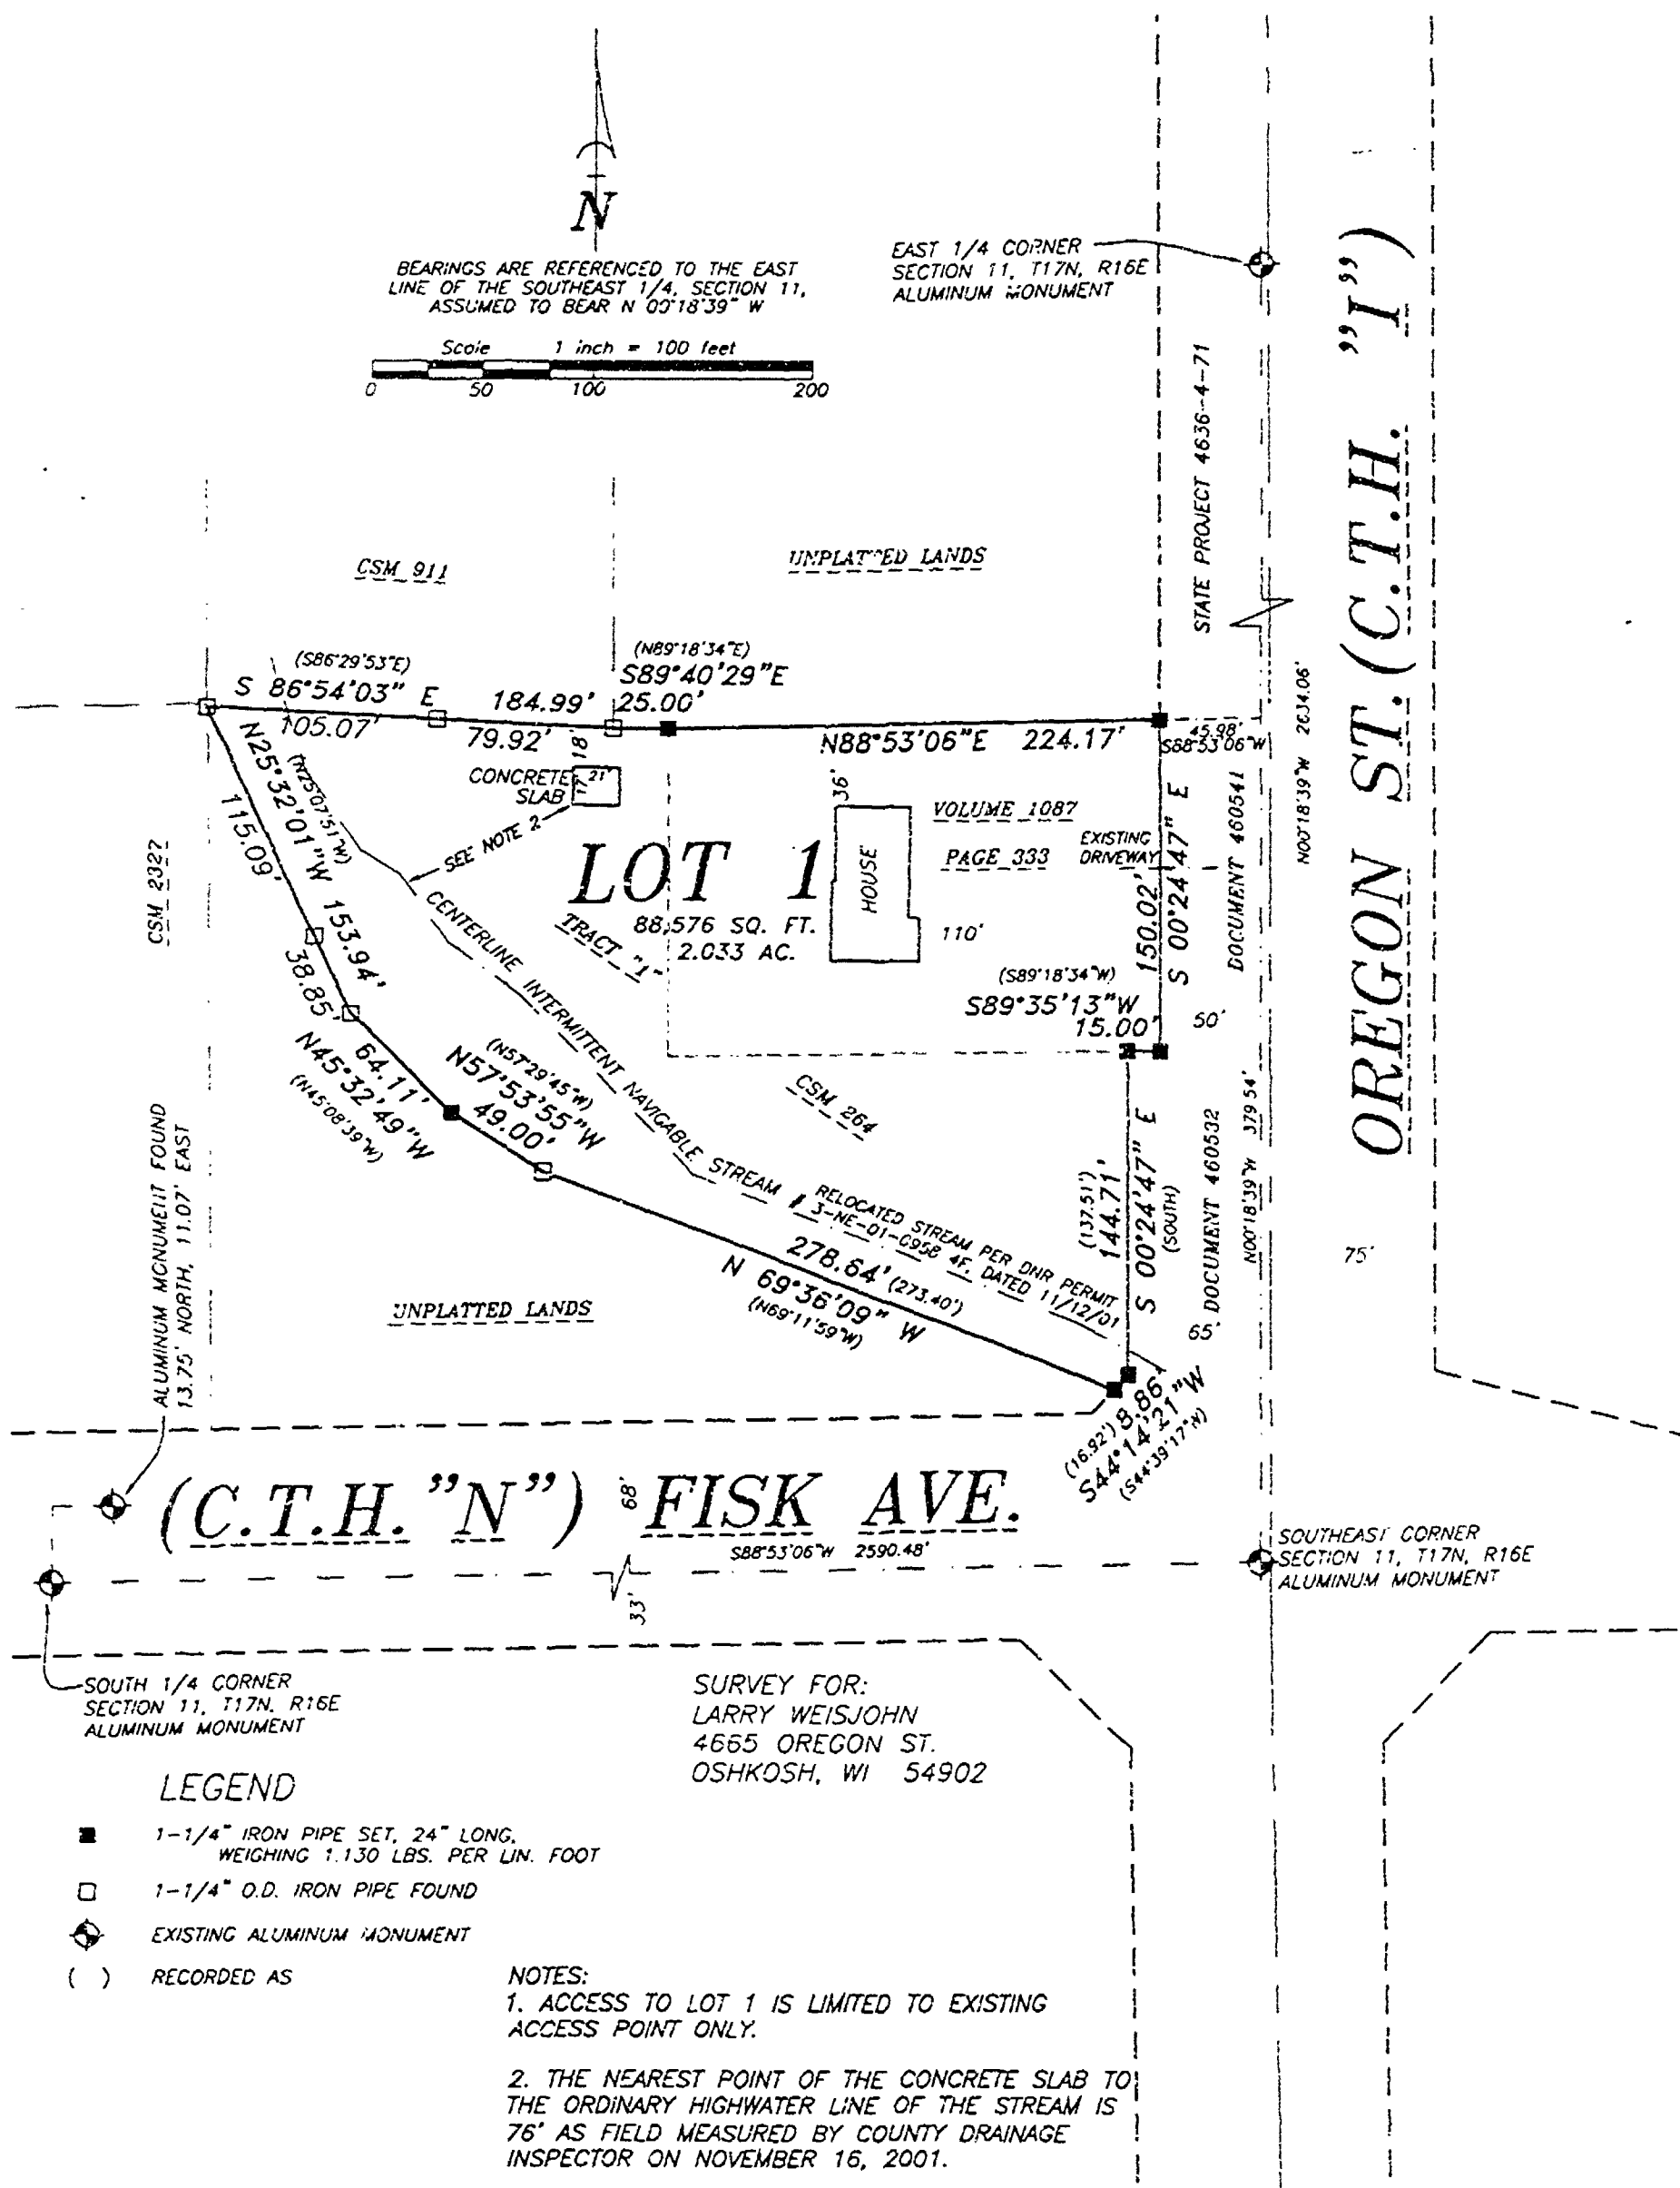

Martenson & Eisele, Inc.
Engineering - Surveying - Planning
109 W. Main St.
Omro, WI 54963
(920) 685-6240
Fax (920) 685-6340
E-MAIL saysur@vbe.com

PROJECT NO. 0-0781-001
FIELD BOOK SDR/FILE
FILE 0781001CSM.DWG SHEET 1 OF 3
This instrument was drafted by: AJS

Certified Survey Map No 4930

SURVEYOR'S CERTIFICATE

I, Andrew J. Shie, Registered Land Surveyor, do hereby certify:






This map is a correct representation of all of the exterior boundaries of land surveyed and the details thereof.

Given under my hand this 29th day of December, 2001.

Andrew J. Shie.

Andrew J. Shie, Reg. WI Land Surveyor, 52304

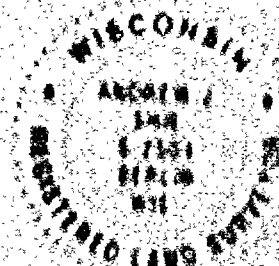

OWNERS CERTIFICATE

As owners we, the undersigned, hereby certify that we caused the land above described to be surveyed, divided and mapped and dedicated to the public all as shown and represented on this map.


Larry J. Wujohn 12/26/01 Beverly A. Wujohn 12/26/01
 Larry J. Wujohn Date Beverly A. Wujohn Date

State of Wisconsin)
) SS
 Winnebago County)

Personally came before me on the 26 day of Dec, 2001, the above owners L. and B. Wujohn to be the persons who executed the foregoing instrument and acknowledged the same.

James E. Smith

My Commission Expires 4/4/02

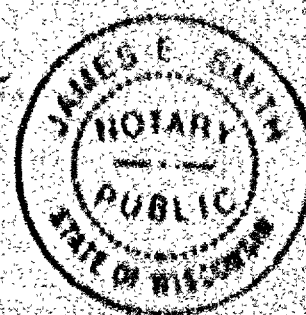

Certified Survey Map No. 4930

Certificate of Planning Committee:

Pursuant to the Land Subdivision Regulations of the County of Winnebago, Wisconsin, all the requirements for approval have been fulfilled. This Minor Subdivision was approved by the Winnebago County Planning and Zoning Committee on 17th day of January, 2001.

Shanne M. Sieret
V- Chairperson, Planning and Zoning Committee

Treasurer's Certificate:

I hereby certify that there are no unpaid taxes or unpaid special assessments on any of the lands shown hereon.

Julie Barthels 12-21-01
Town Treasurer Date

Maik Krueger 12/21/01
County Treasurer Date

Town Board Approval:

We hereby certify that the Town of Nekimi has reviewed and approved this certified survey map.

Ronald Miller 12/12/01
Town Chairperson Date

Joan Duml 12-12-01
Town Clerk Date

City of Oshkosh Planning Committee Certificate:

This Certified Survey Map of part of Section 11, Township 17 North, Range 16 East, Town of Nekimi, Winnebago County, Wisconsin is hereby approved.

Date: 1/4/01

By James Burn

Planning Commission Secretary

This CSM is contained wholly within the property described in the following recorded instruments:

Owner(s) of record	Document(s)	Parcel Number(s)
Larry J. &	Volume 1087 Page 333	012021404
Beverly A. Weisjohn	765106 510123	012021406



Andrew J. Shie
November 29, 2001

PROJECT NO. 0-0781-001

SHEET 3 of 3

1165201
REGISTER'S OFFICE
WINNEBAGO COUNTY, WI
RECORDED ON
01-17-2002 01:58 PM
UOI.V. 48.4430
SUSAN WINNINGHOFF
REGISTER OF DEEDS
RECORDING FEE 15.00
TRANSFER FEE 3
OF PAGES 3
Escrow

JUN 13, 1996

TO: Cartographer/Zoning Secretary

FM: Zoning Administrator

RE: Navigability Determination Map Updates

Diane/Lisa:

Please update the GIS for the following DNR navigability determinations:

1. NE NE S 11, T 17N, R 16E, Town of Nakimi (Jagodzinski)

Diane: After updating, determine the affected parcels where navigable and attach a list of parcel numbers affected and within 300' so that file 13 can be updated. Tag stream section with DNR Determ & Date

Lisa: Update File 13, file in parcel file(s) and microfiche in Surveyors Records according to Section, Town, Range.

GIS Updated 6-19-96 by Diane Culver

File 13 Updated 7-10-96 by Chris Ant

Verified by Zoning administrator [Signature]

Parcels determined to
be within Shoreland

004-0031

012-0191

004-0032

012-0196

004-0033

012-0196-01

004-0033-01

012-0196-01-01

004-0033-02

012-0196-01-04

004-0033-03

004-0033-04

004-0033-05

004-0033-06

004-0082

004-0084-04




State of Wisconsin | DEPARTMENT OF NATURAL RESOURCES

Tammy M. Thompson, Governor
George E. Meyer, Secretary
William R. Selig, District Director

Sturgeon Bay Office
110 South Main Street
Sturgeon Bay, Wisconsin 54235
TELEPHONE 414-746-2800
FAX 414-746-2803

June 12, 1996

DEBBIE JAGODZINSKI
PO BOX 2572
OSHKOSH, WI 54903

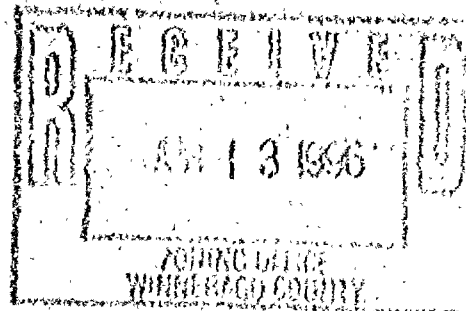

SUBJECT: Navigability determination of an unnamed stream located in the NE1/4, NE1/4, section 11, T17N, R16E, Town of Nekimi, Winnebago County.

Dear Ms. Jagodzinski:

This letter is in response to your request for a navigability determination of an unnamed creek which flows to the east of county I and crosses beneath Ripple to the north.

On June 6, 1996 I was at this site and determined the stream to be navigable as there are defined banks, a bed and sufficient water to float a small recreational craft on, on an annual recurring basis.

I looked at the Wisconsin Wetland Inventory map and it indicates that there are no wetlands in the area. However the map is just a tool. If you have concerns that an area may be a wetland contact Gary Knapp, U.S. Army COE, 414-448-2824 to see if it is considered a wetland by them.


If you have any questions please contact me at the above address or call me at 414-746-2873.

Sincerely,

Tere Locke

Tere Locke
Water Management Specialist

cc: Robert Braun, PO Box 2808, Oshkosh, WI 54902-2808

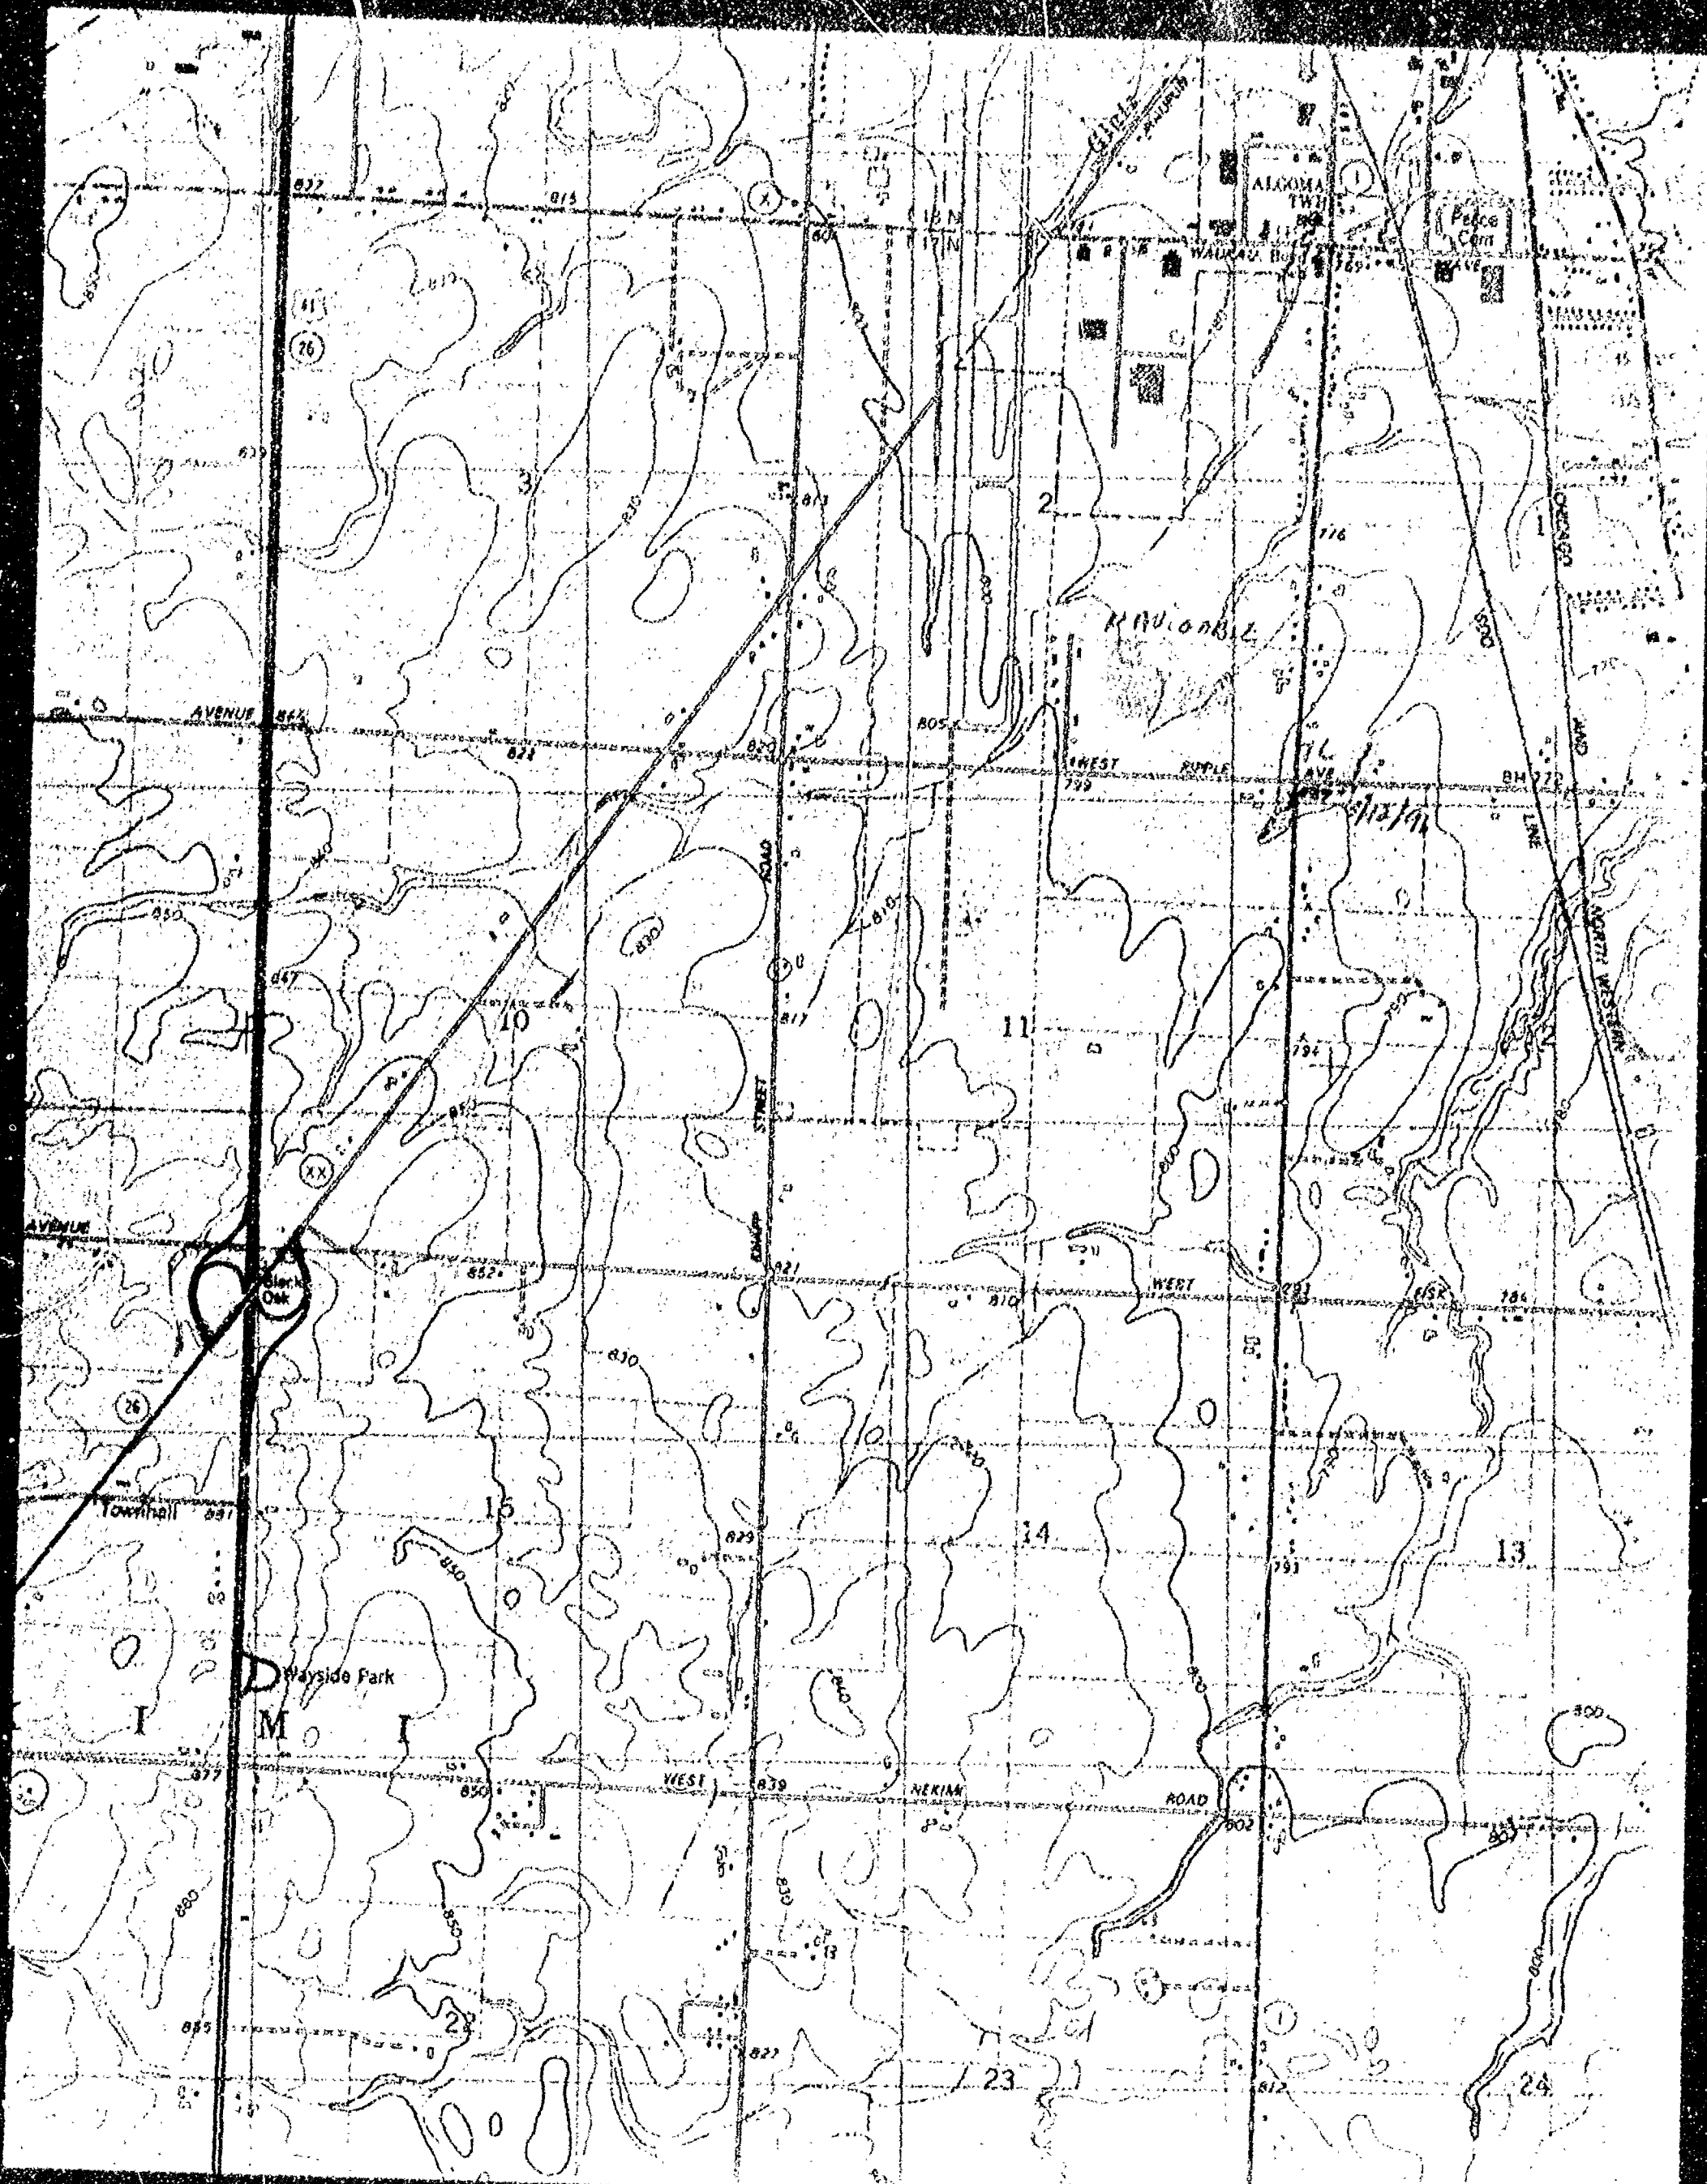

JAN 04, 2000

TO: Cartographer/Zoning Secretary

FM: Zoning Administrator

RE: Navigability Determination Map Updates

Diane/Janet:

Please update the GIS for the following DNR navigability determinations:

1. NW 1/4 S 14 & 11 T 17 N, R ¹⁶~~17~~ E, TOWN OF NEKIMI (KILLIAN)
2. S 17, T 18 N, R 16 3, TOWN OF ALGOMA (PAULSON)
- ✓3. S 07, T 20 N, R 17 E, TOWN OF MENASHA (GROELL)
- ✓4. S 19, T 19 N, R 16 E, TOWN OF VINLAND (FARREY)
- ✓5. S 6, T 19 N, R 16 E, TOWN OF VINLAND (CAMPBELL)

Diane: After updating, determine the affected parcels where navigable and attach a list of parcel numbers affected and within 1000' or 300' so that file 13 can be updated.
Tag stream section with DNR Determ & Date.

Janet: Update File 13, file in parcel file(s) and microfiche in Surveyors Records according to Section, Town, Range.

GIS Updated


1-7-00

by

D. Culver

File 13 Updated


by

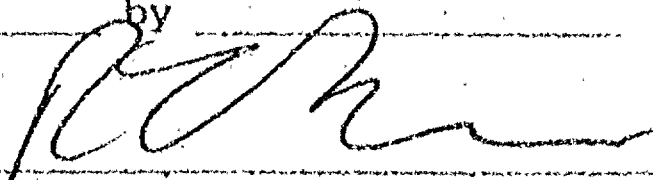

Verified by Zoning administrator

no list to attach -
determination
confirms that original
determination done
12-20-96 remains
correct.

D. Culver
1-6-00

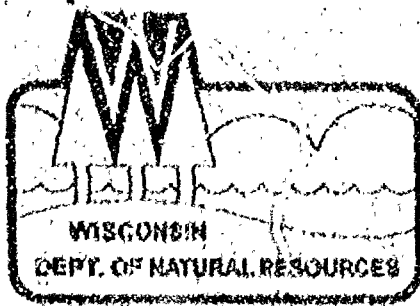

State of Wisconsin \ DEPARTMENT OF NATURAL RESOURCES

Tommy G. Thompson, Governor
George E. Meyer, Secretary
Ronald Kazmireczak, District Director

Oshkosh Area Office
625 E. CTY Y, Suite 700
Oshkosh, Wisconsin 54901-9731
Telephone 920-424-3050
FAX 920-424-4404

December 20, 1999

Paul J. Killian
SPS Consultants, Ltd.
1035 Kepler drive
Green Bay, WI 54311-8320

Dear Mr. Killian:

This letter follows up our meeting on December 6, 1999 at the proposed Vulcan Materials quarry located in the NW¼ of Section 14, Township 17 North, Range 17 East. At that meeting it was determined that the original navigability determination completed by Rich Wissink in 1996 remains correct.


The two small waterways that flow north through the property do not exhibit a defined bed or bank and are not capable of floating a small watercraft on a reoccurring basis. These two waterways do not meet the state definition of "navigable" waterway. However, the waterway that flows east along West Fisk Avenue does have a defined bed and bank and is capable of floating a small watercraft on a reoccurring basis. This waterway meets the state definition of "navigable" waterway. Attached is a topographic map that sets forth the determinations.

The navigable waterway falls under the jurisdiction of Wis. Stats. Chapter 30 and a shoreland zone around it is regulated by Winnebago County. Any alterations or diversions of the waterway itself or the creation of any ponds within 500 feet will require a permit from the Department. Please contact Winnebago County for information on their permit programs.

Please contact Linda Vogen at (920) 492-5876 for information on the Department's discharge permit program.

If you have any questions or concerns about this determination please contact me at (920) 424-7885. Happy Holidays!

Sincerely,

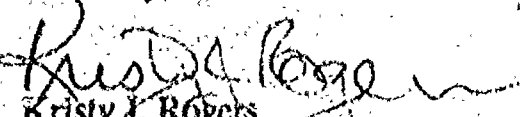
Kristy J. Rogers
Water Management Specialist

cc: Steve Smith, Vulcan Materials Company, 1301 Knapp St., Oshkosh, WI 54901
Rob Braun, Winnebago County. *g*

Quality Natural Resources Management
Through Excellent Customer Service



