


RUSCH'S PLAT (NOT RECORDED)

IN THE EAST $\frac{1}{2}$ OF THE S.E. $\frac{1}{4}$ OF SEC. 18-17-16. TOWN OF NEKIMI, WINNEBAGO
COUNTY, WISC.

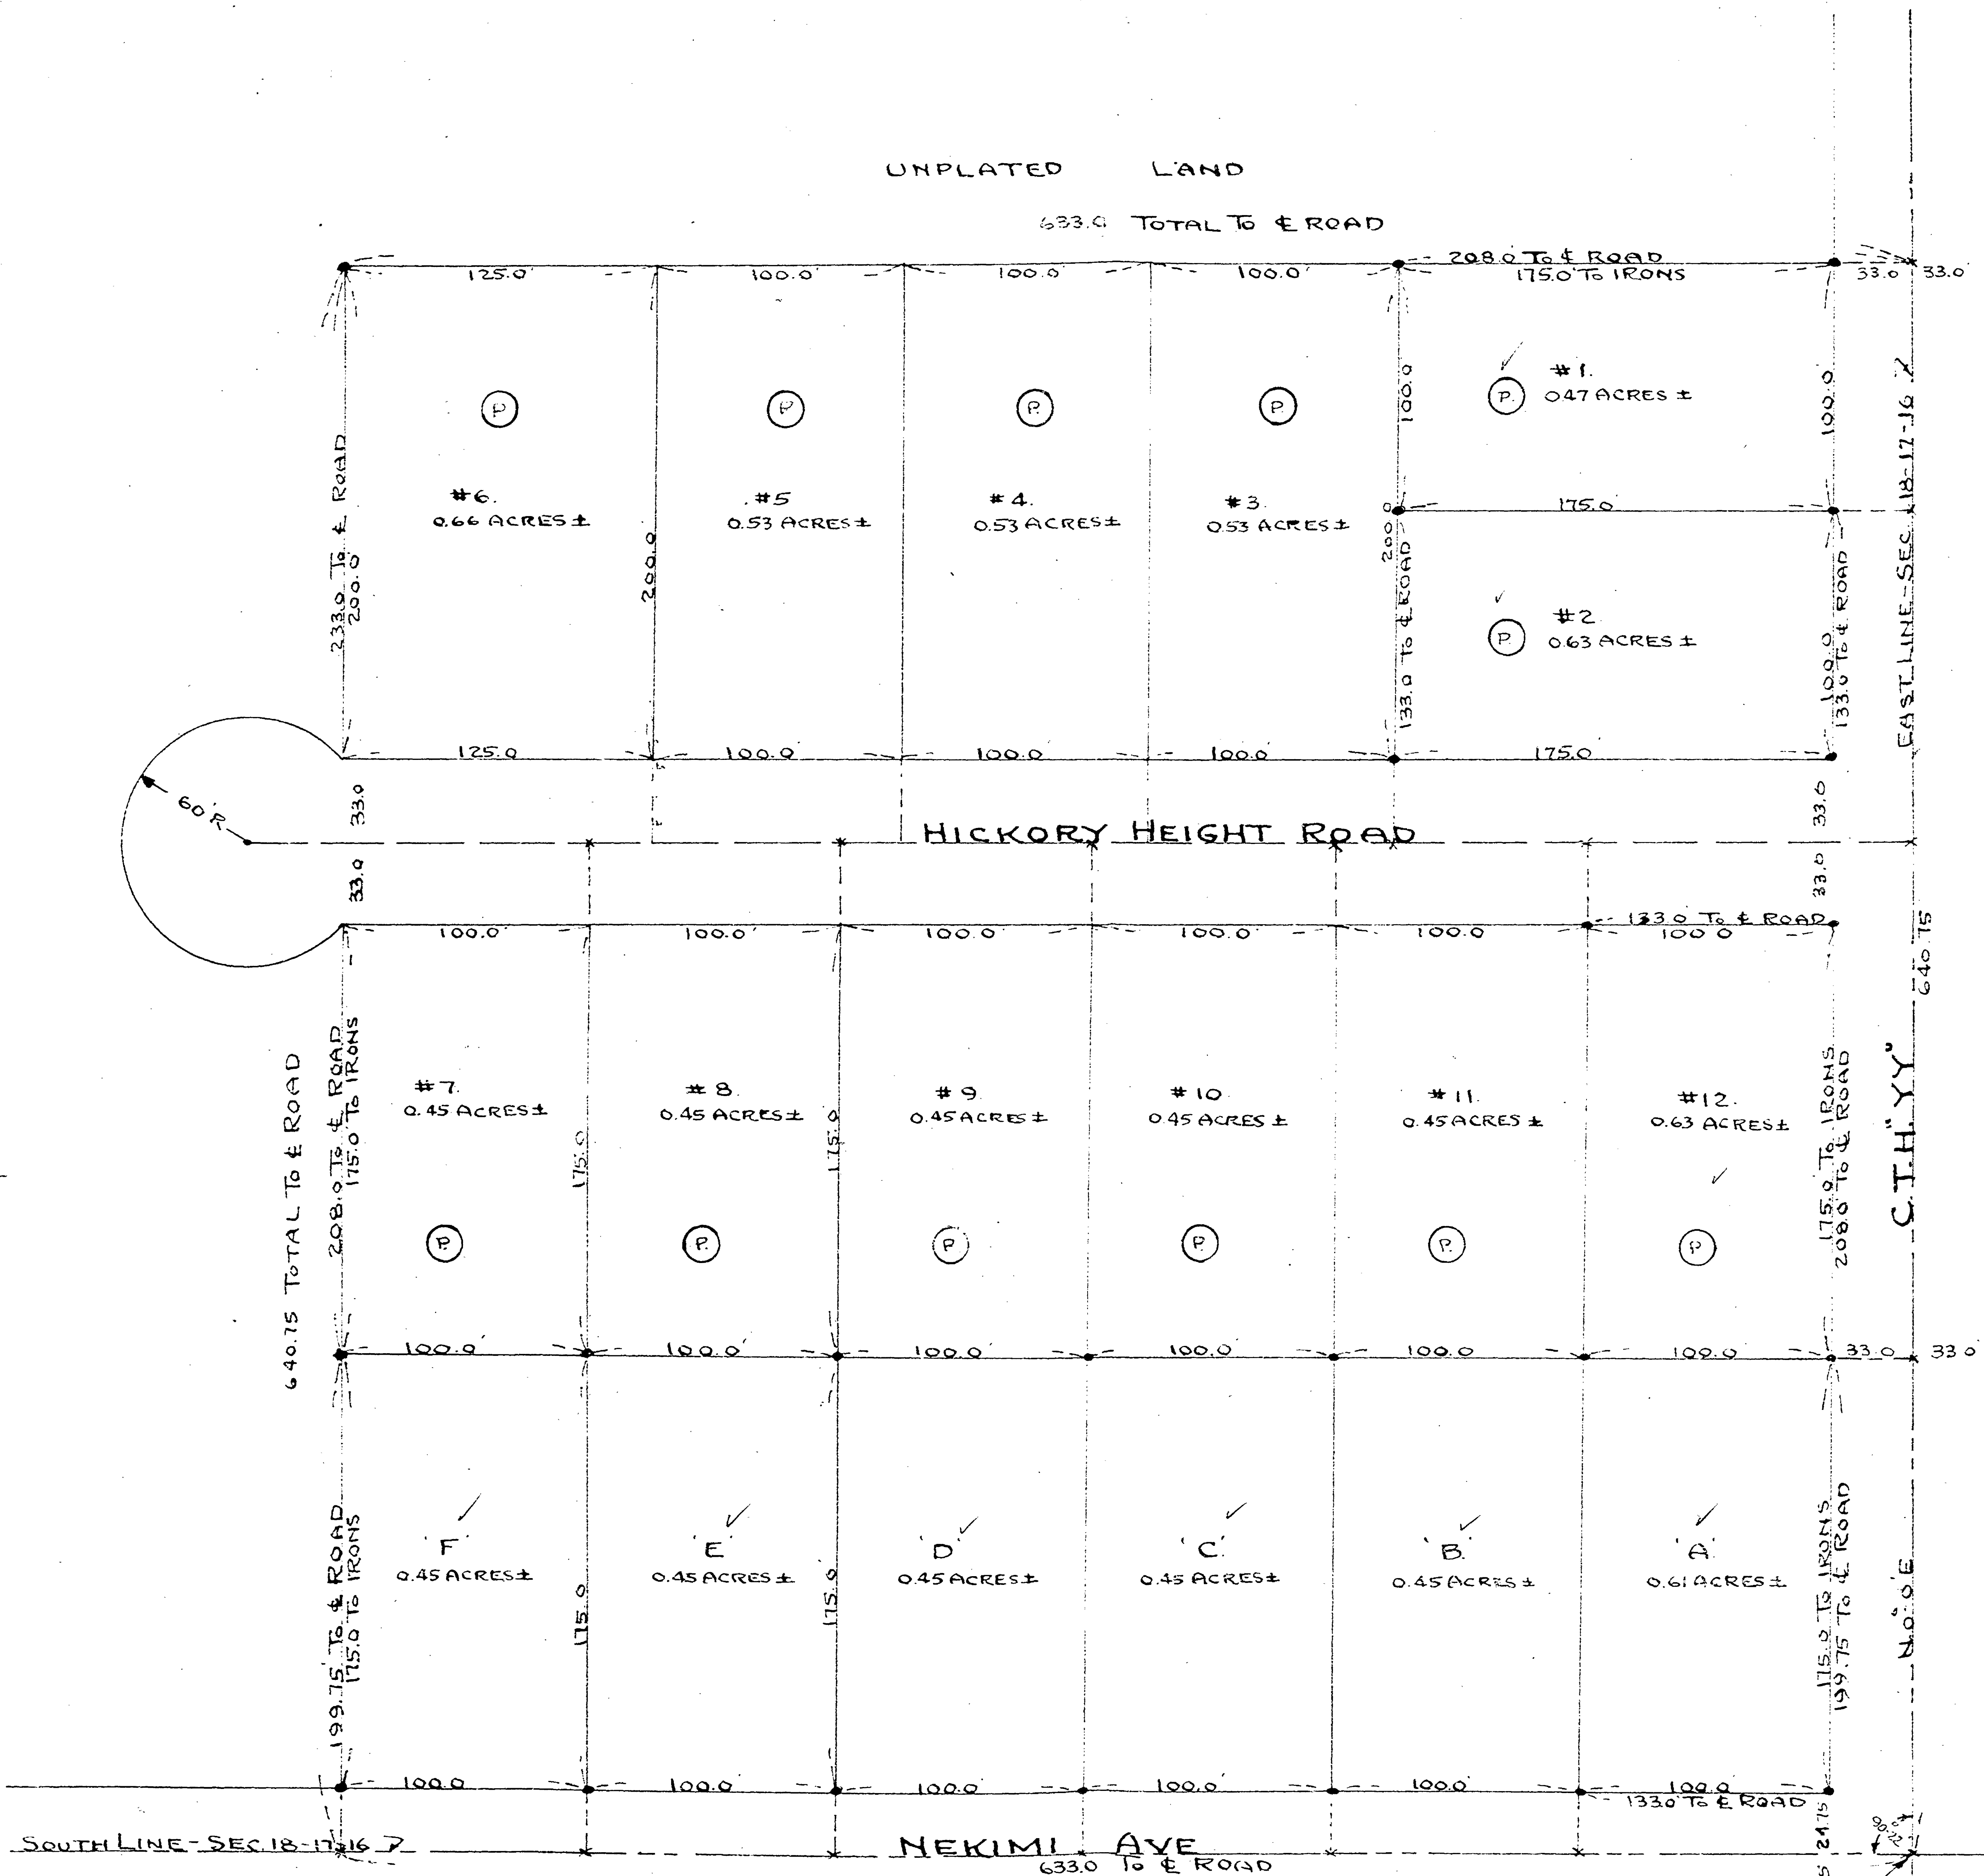

SURVEY AND PLATTING Co.
OSHKOSH, WIS.


T.E. STEARNS - REG. SURVEYOR
DEC. 27, 1971.

IRON STAKES SHOWN THUS - •

PERCOLATION TESTS SHOWN THUS - (P)

S.E. COR. OF SEC. 18-17-16

18-17-16

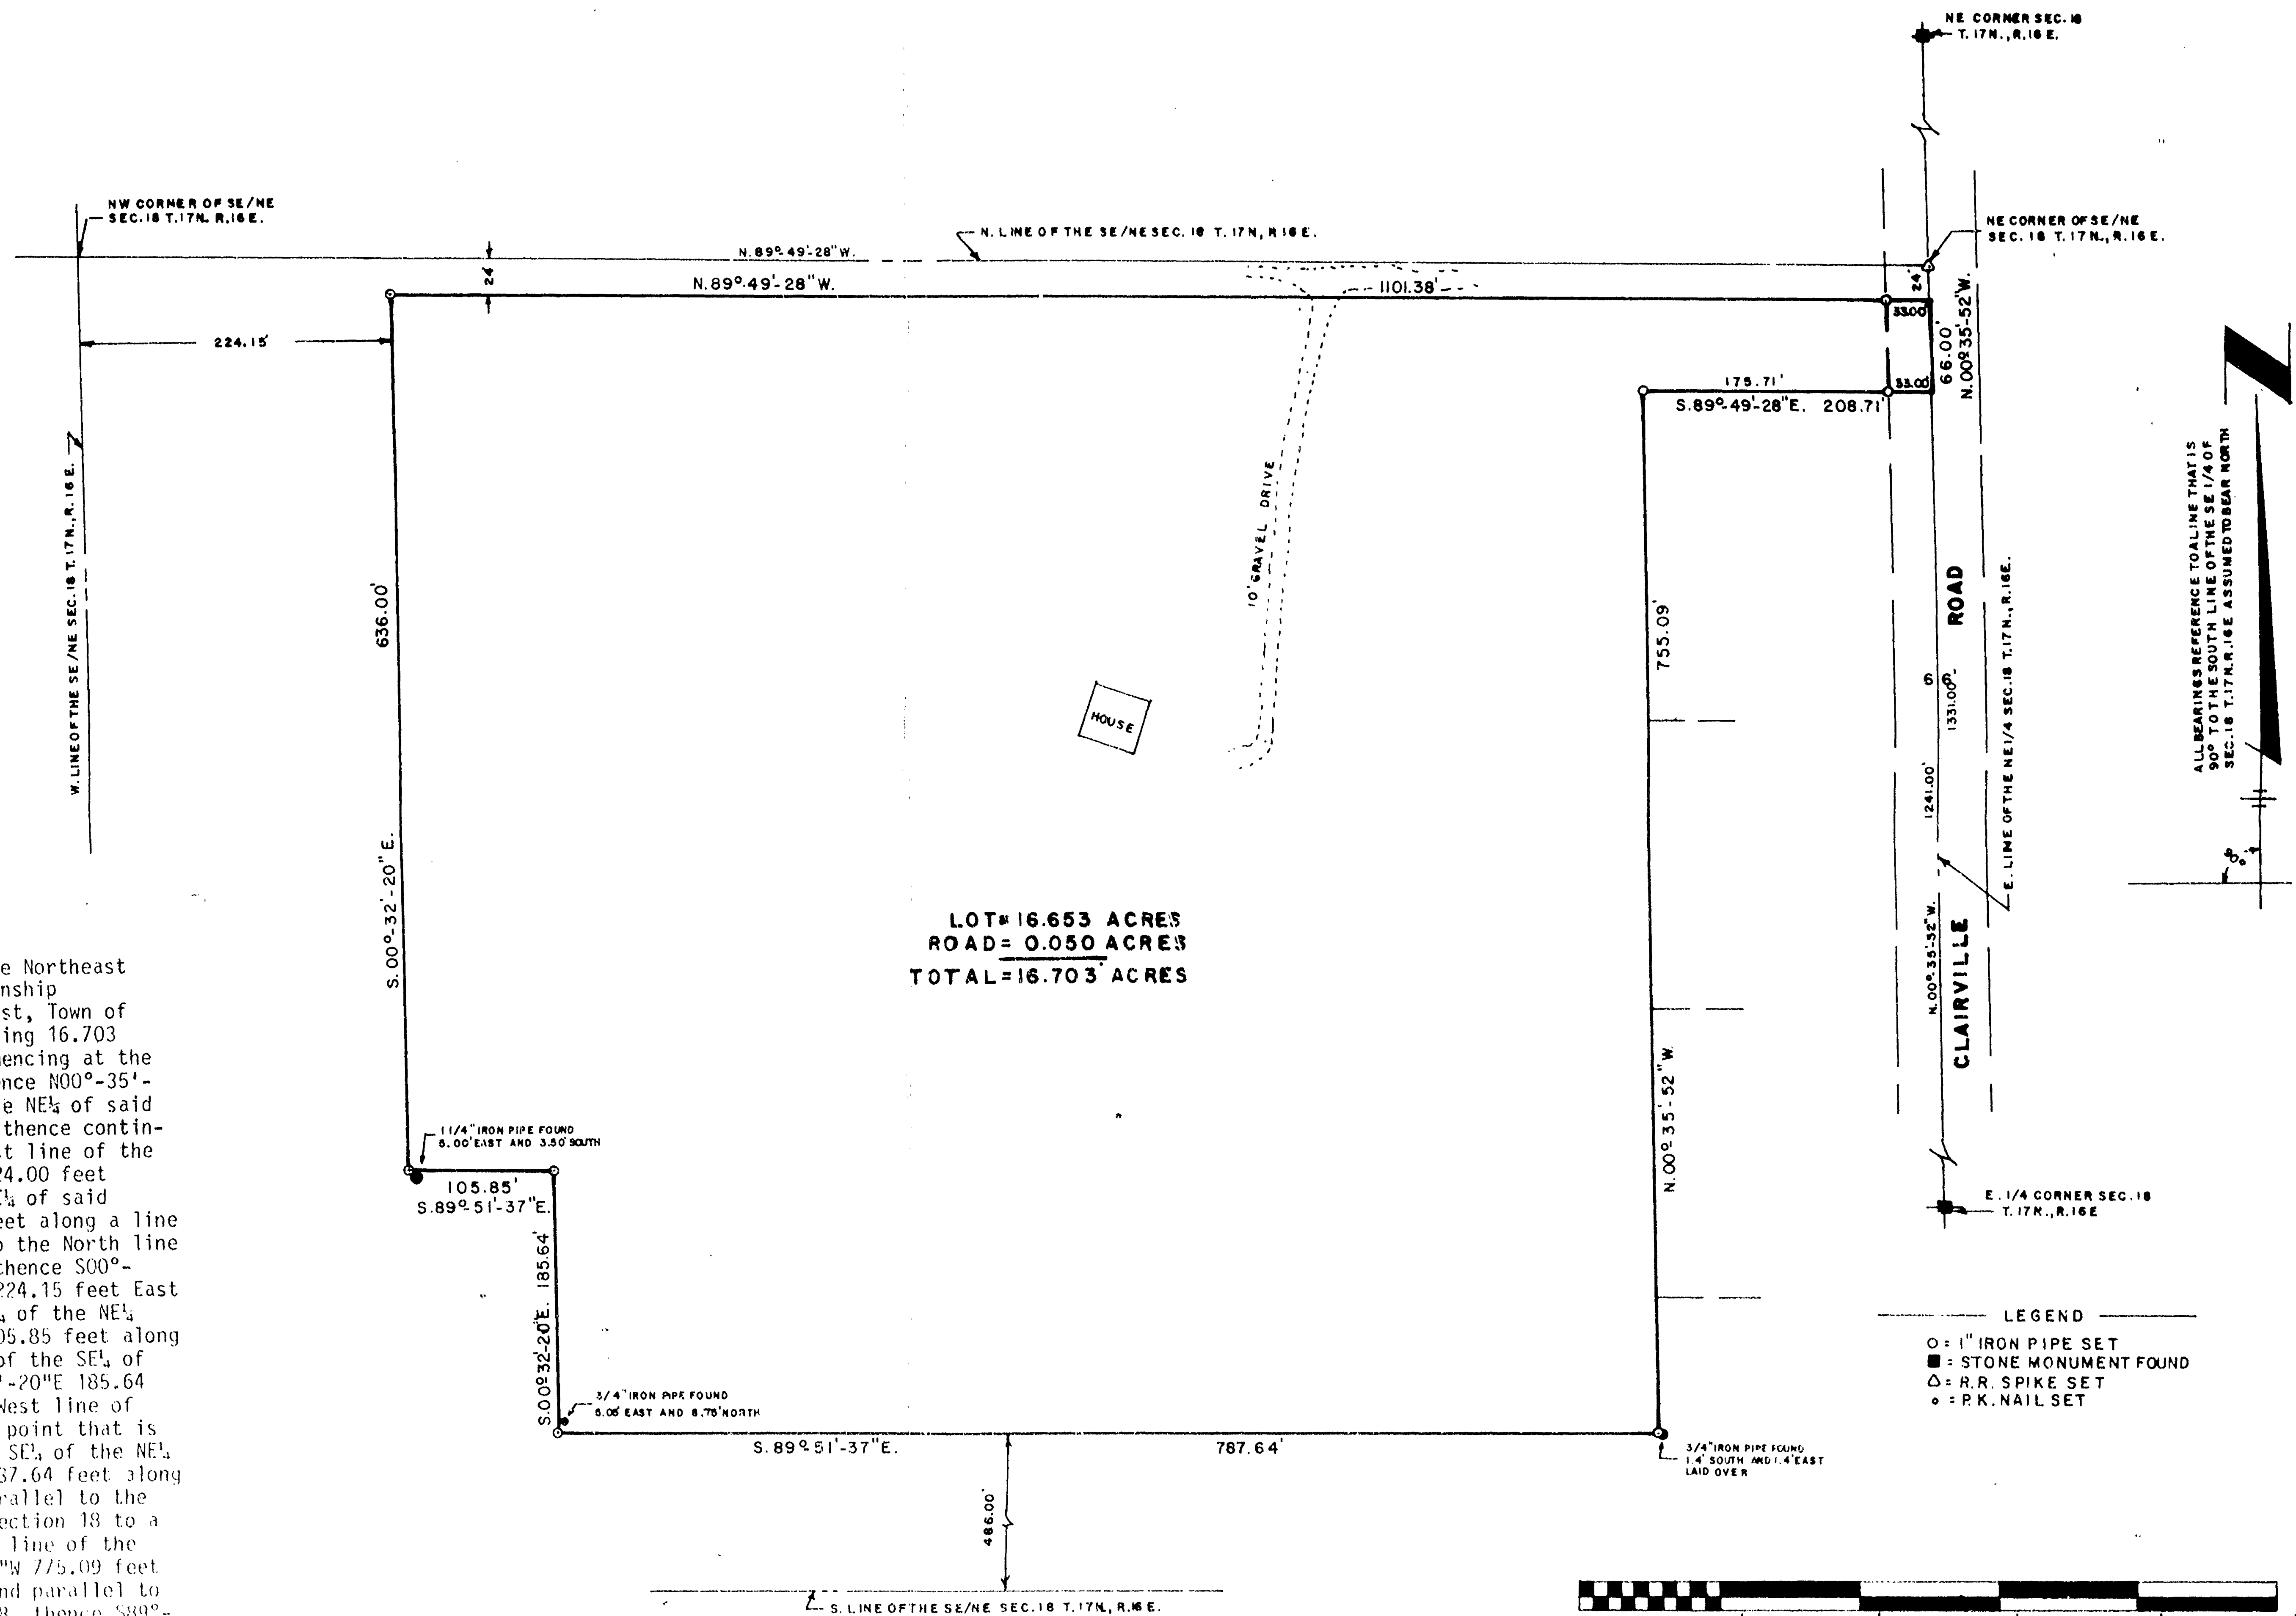


SURVEY DESCRIPTION

A part of the Southeast Quarter (SE $\frac{1}{4}$) of the Northeast Quarter (NE $\frac{1}{4}$) of Section Eighteen (18), Township Seventeen (17) North, Range Sixteen (16) East, Town of Nekimi, Winnebago County, Wisconsin containing 16.703 Acres of land and being described by: Commencing at the East Quarter corner of said Section 18, thence N00°-35'-52"W 1241.00 feet along the East line of the NE $\frac{1}{4}$ of said Section 18 to the true point of beginning, thence continuing N00°-35'-52"W 66.00 feet along the East line of the NE $\frac{1}{4}$ of said Section 18 to a point that is 24.00 feet South of the NE corner of the SE $\frac{1}{4}$ of the NE $\frac{1}{4}$ of said Section 18, thence N89°-49'-28"W 1101.38 feet along a line that is 24.00 feet South of and parallel to the North line of the SE $\frac{1}{4}$ of the NE $\frac{1}{4}$ of said Section 18, thence S00°-32'-20"E 636.00 feet along a line that is 224.15 feet East of and parallel to the West line of the SE $\frac{1}{4}$ of the NE $\frac{1}{4}$ of said Section 18, thence S89°-51'-37"E 105.85 feet along a line that is parallel to the South line of the SE $\frac{1}{4}$ of the NE $\frac{1}{4}$ of said Section 18, thence S00°-32'-20"E 185.64 feet along a line that is parallel to the West line of the SE $\frac{1}{4}$ of the NE $\frac{1}{4}$ of said Section 18 to a point that is 486.00 feet North of the South line of the SE $\frac{1}{4}$ of the NE $\frac{1}{4}$ of said Section 18, thence S89°-51'-37"E 787.64 feet along a line that is 486.00 feet North of and parallel to the South line of the SE $\frac{1}{4}$ of the NE $\frac{1}{4}$ of said Section 18 to a point that is 208.71 feet West of the East line of the NE $\frac{1}{4}$ of said Section 18, thence N00°-35'-52"W 755.09 feet along a line that is 208.71 feet West of and parallel to the East line of the NE $\frac{1}{4}$ of said Section 18, thence S89°-49'-28"W 208.71 feet along a line that is parallel to the North line of the SE $\frac{1}{4}$ of the NE $\frac{1}{4}$ of said Section 18 to the true point of beginning.

James C. Fox
Wisconsin Registered Land Surveyor S-1547
James C. Fox

Dated this 13th day of July, 1980

LOT = 16.653 ACRES
ROAD = 0.050 ACRES
TOTAL = 16.703 ACRES

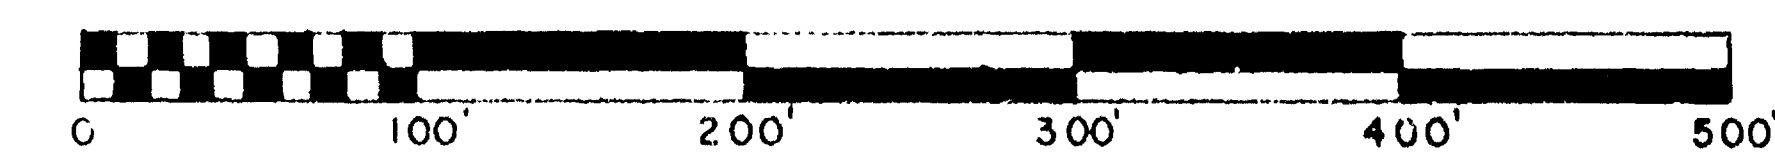

AERO-METRIC ENGINEERING, INC.

1091 SOUTH WASHBURN STREET OSHKOSH, WISCONSIN 54901
DATE: OCT. 7, 1980 NOTEBOOK: 51 PAGE: 34-45 SCALE: 1"=100'

**SURVEY FOR KENNETH WIEGMANN OF A PART
OF THE SE 1/4 OF THE NE 1/4 SECTION 18 T. 17N., R. 16E
TOWN OF NEKIMI, WINNEBAGO COUNTY, WISCONSIN.**