


WALLY JUEDES
 PART OF THE SE 1/4 OF THE NE 1/4 OF SEC. 24,
 T.17N., R.15E., TOWN OF UTICA, WINNEBAGO CO.,
 WISCONSIN.

DESCRIPTION OF PARCEL A AND EASEMENT (An addition to Parcel A of Survey dated 1-5-1985)



All that part of the SE 1/4 of the NE 1/4 of Sec. 24, T.17N., R.15E., Town of Utica, Winnebago County, Wisconsin, described as follows: Beginning at the Southwest corner of the NW 1/4 of Sec. 19, T.17N., R.15E. From that point running N.01°20'13"W., 1332.62 ft., thence S.89°23'10"W., 30.00 ft., thence S.01°20'13"E., 1332.62 ft., thence N.89°20'50"E., 30.00 ft. to the said point of beginning. Being a parcel of land of 0.91 acres, more or less.

Also including an easement for ingress and egress over and across 8.25 ft. either side of the following described center line. Beginning at an iron pipe that is 1332.62 ft., N.01°20'13"W. and 30.00 ft., S.89°23'10"W. and 517.00 ft., S.01°20'13"E. of the Southwest corner of the NW 1/4 of Sec. 19, T.17N., R.15E. From that point running S.58°11'47"W., 945.38 ft., thence S.83°47'17"W., 498.15 ft. to the center line of James Road.

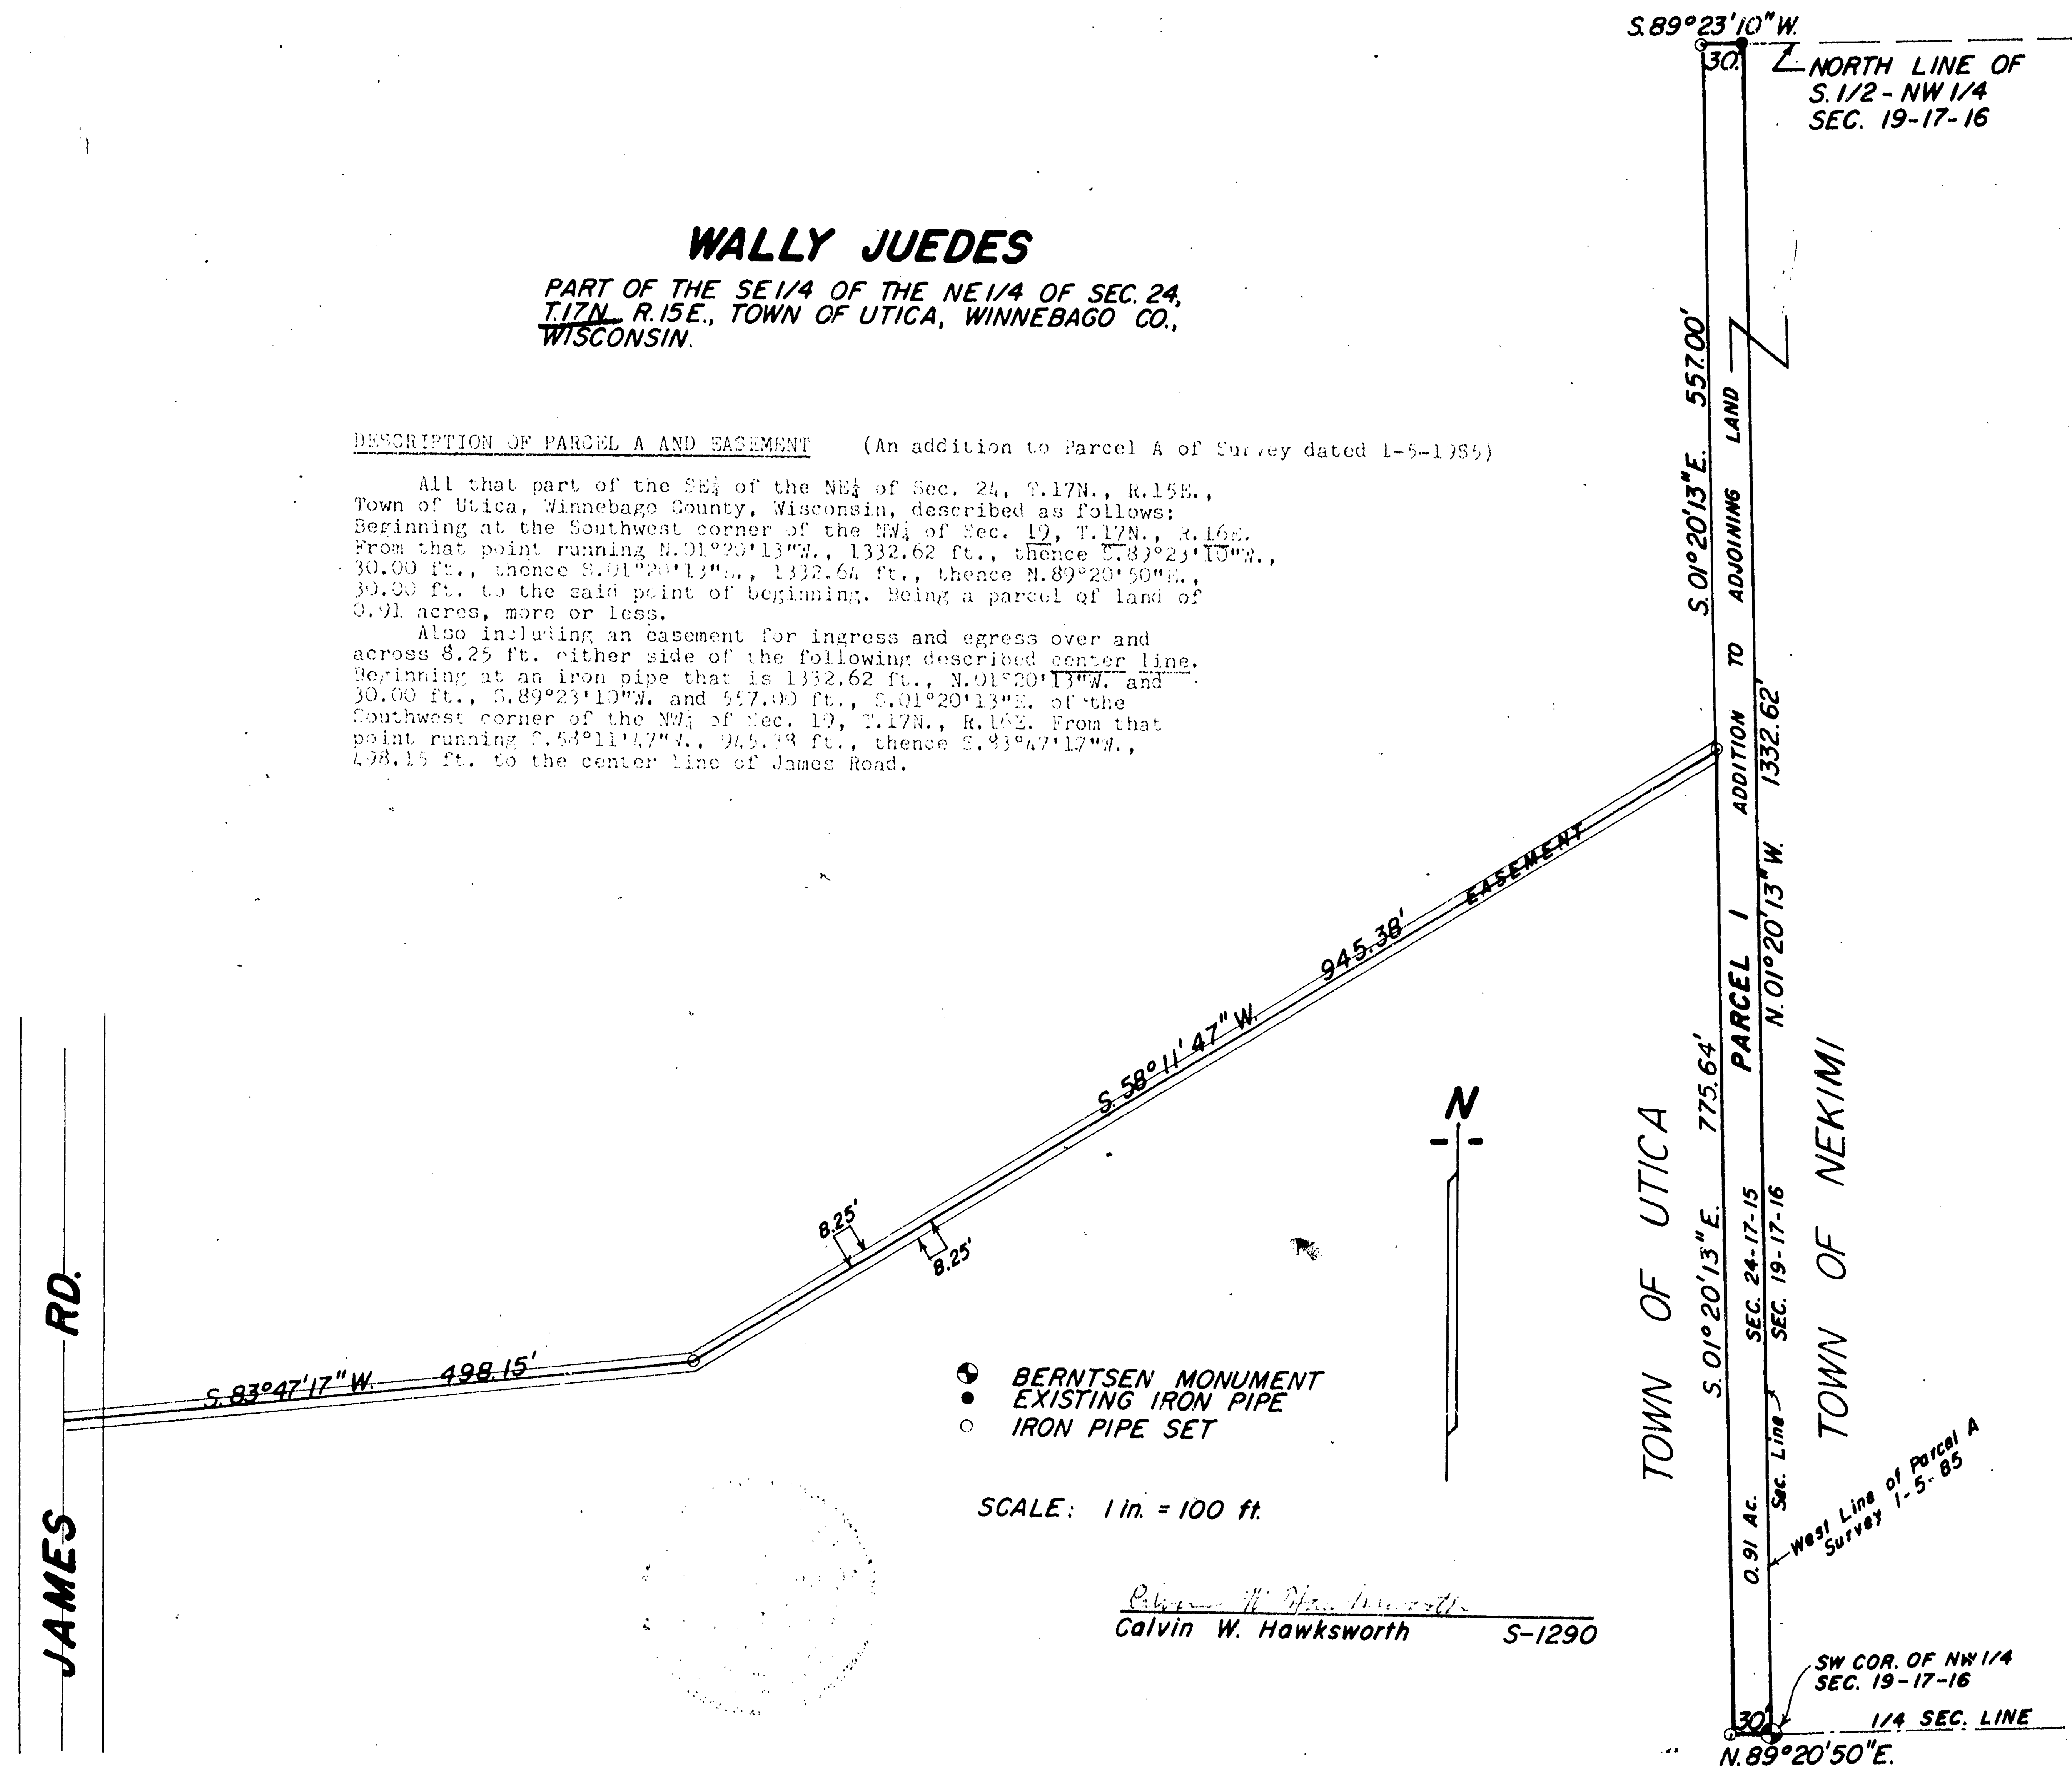

SAYLER SURVEY, INC.

LAND SURVEYORS WINNEBAGO, WI. F.B. 46 P. 110 S-001487

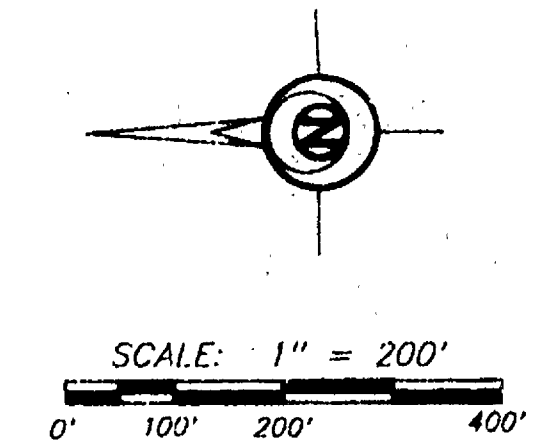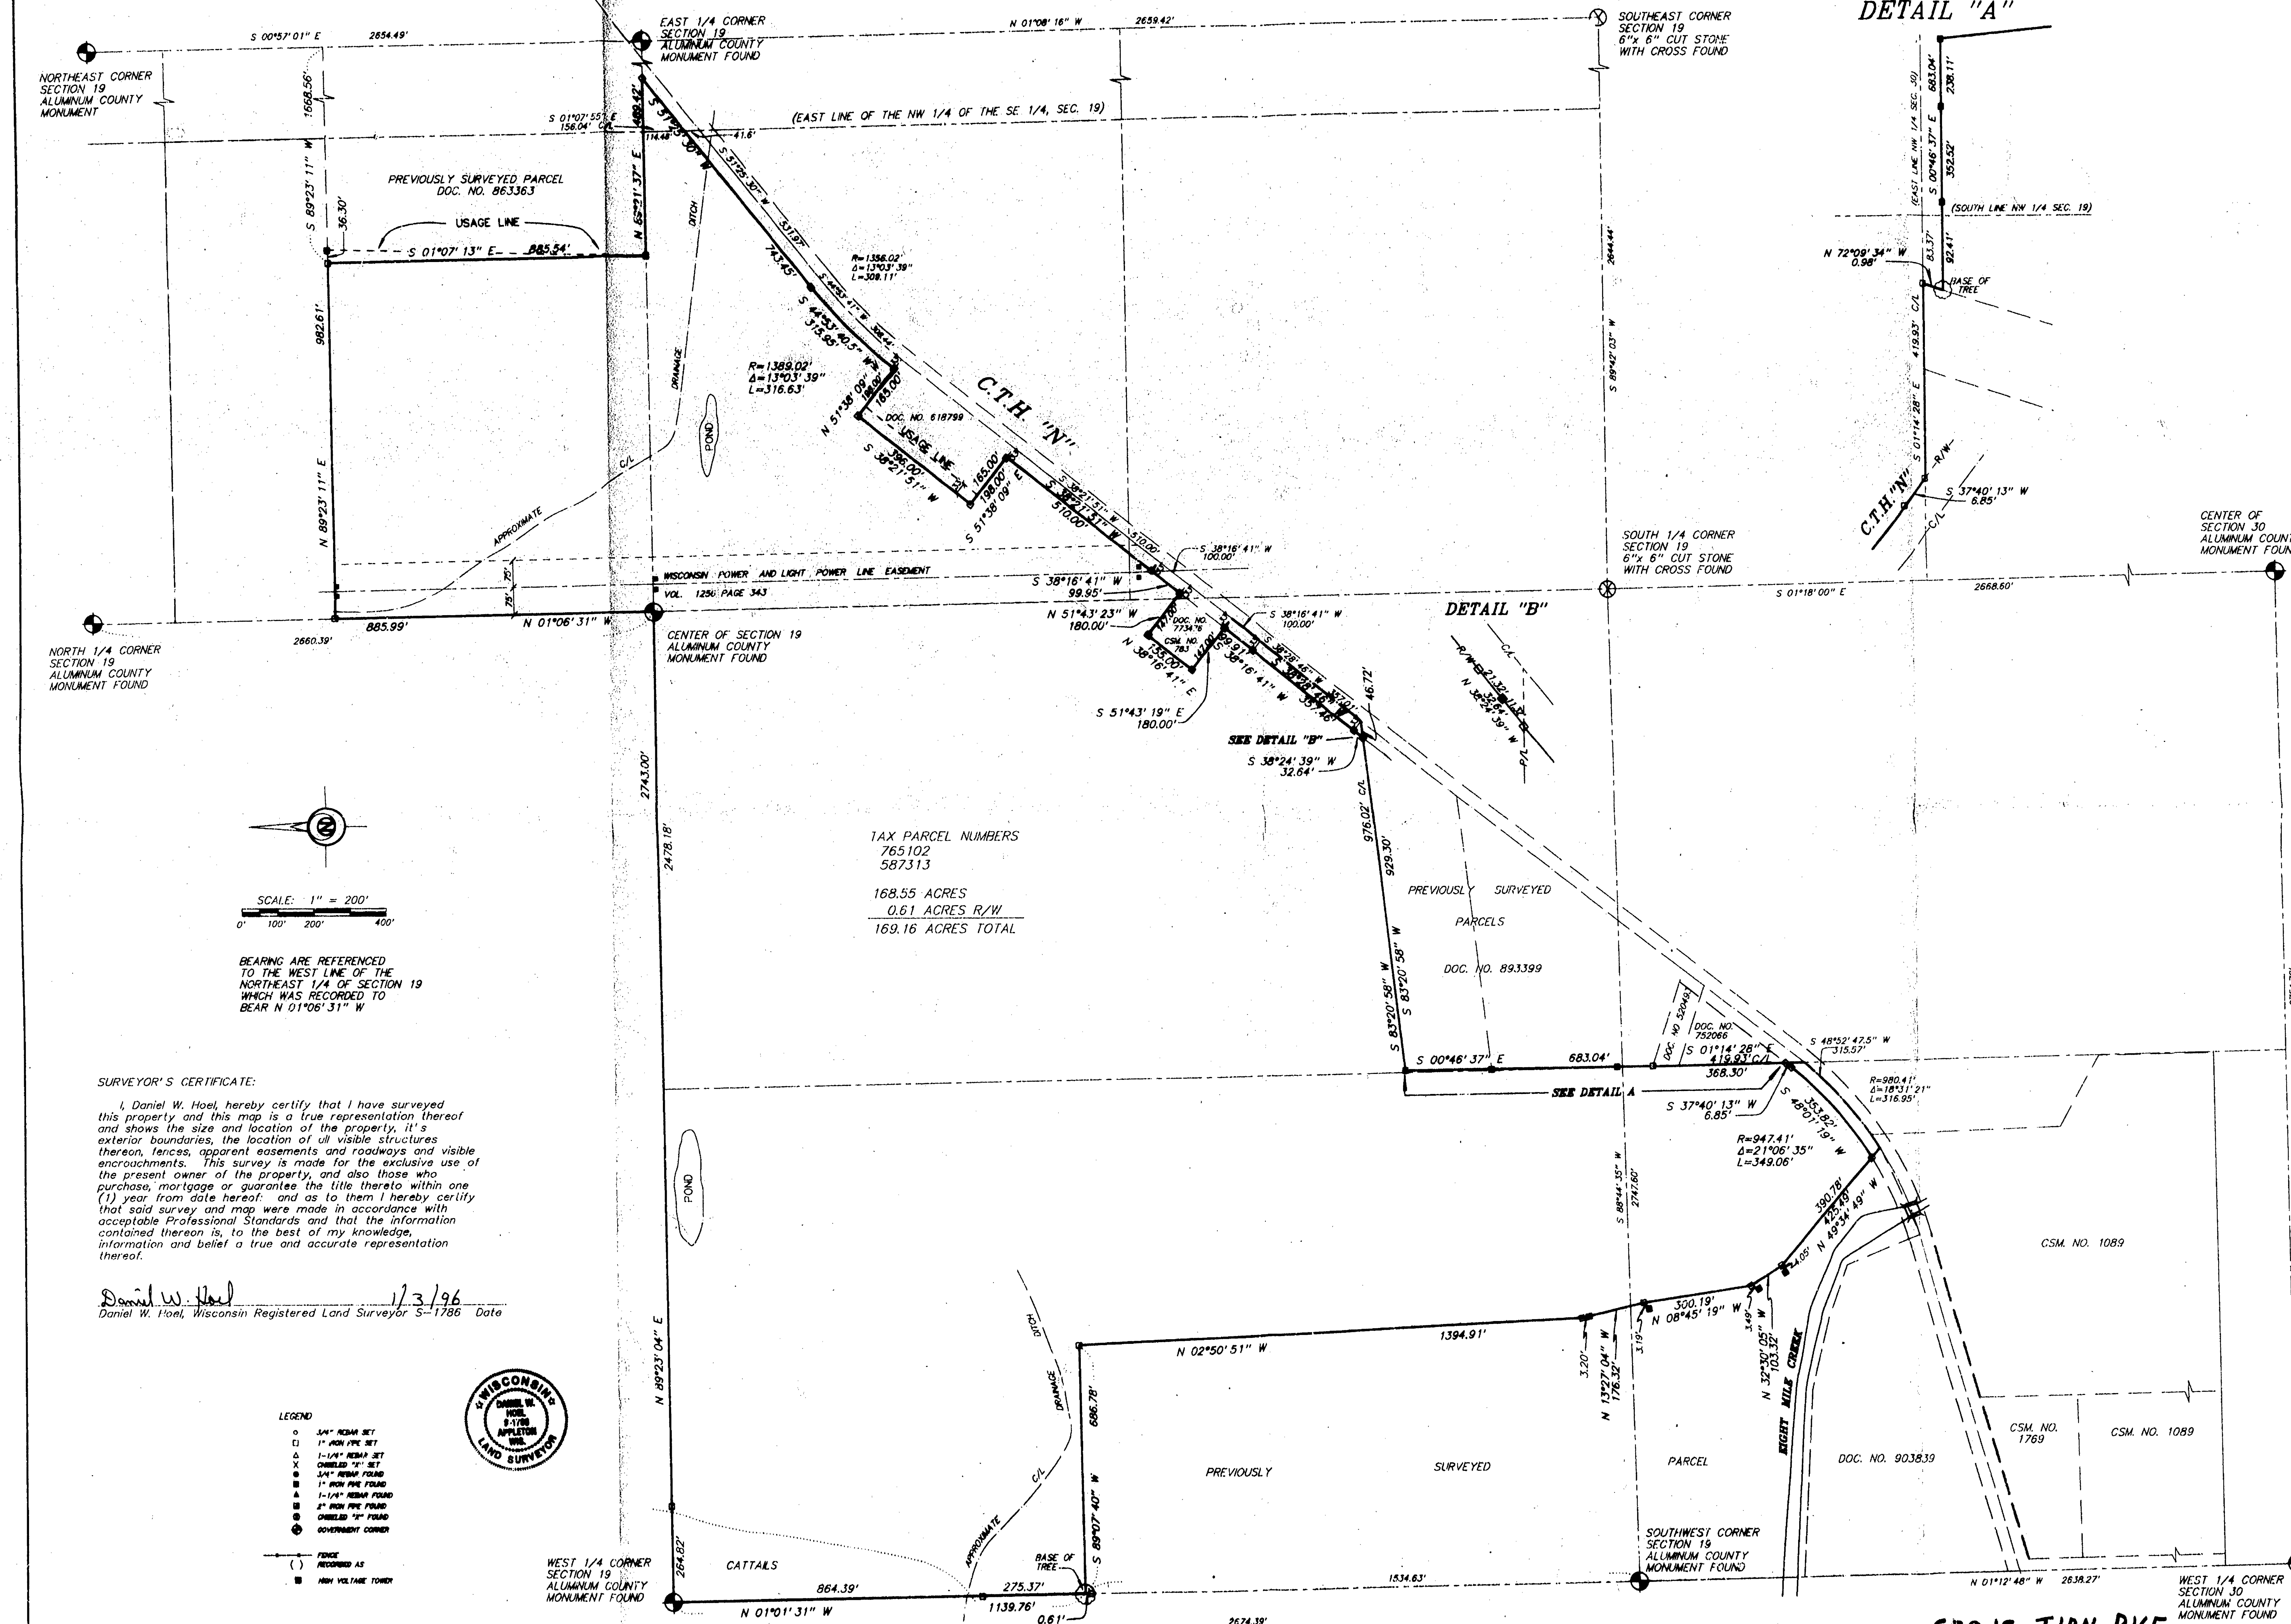

BEARING ARE REFERENCED
TO THE WEST LINE OF THE
NORTHEAST 1/4 OF SECTION 19
WHICH WAS RECORDED TO
BEAR N 01°06'31\"/>

SURVEYOR'S CERTIFICATE:

I, Daniel W. Hoel, hereby certify that I have surveyed
this property and this map is a true representation thereof
and shows the size and location of the property, its
exterior boundaries, the location of all visible structures
thereon, fences, apparent easements and roadways and visible
encroachments. This survey is made for the exclusive use of
the present owner of the property, and also those who
purchase, mortgage or guarantee the title thereto within one
(1) year from date hereof, and as to them I hereby certify
that said survey and map were made in accordance with
acceptable Professional Standards and that the information
contained therein is, to the best of my knowledge,
information and belief a true and accurate representation
thereof.

Daniel W. Hoel 1/3/96
Daniel W. Hoel, Wisconsin Registered Land Surveyor S-1786 Date

- LEGEND**
- 3/4\"/>



PLAT OF SURVEY

PART OF THE NORTHWEST 1/4 OF SECTION 31 AND PART OF THE
SOUTHWEST 1/4, AND PART OF THE SOUTHWEST 1/4 OF
THE NORTHEAST 1/4 OF SECTION 19, TOWNSHIP 17 NORTH, RANGE 16 EAST, TOWN OF NEKIM,
WINNEBAGO COUNTY, WISCONSIN.


SURVEY FOR: VULCAN MATERIALS COMPANY
c/o BOB OOSTERHOUSE
FUELED REALTY

Martenson & Eisele, Inc.
Consulting Engineering & Land Surveying
1919 American Court
Neenah, WI 54956
Ph: (414) 731-0381


DATE	BY	DATE	BY
12/11/94	DR		
12/11/94	DR		
12/11/94	DR		

148-370

DETAIL "A"

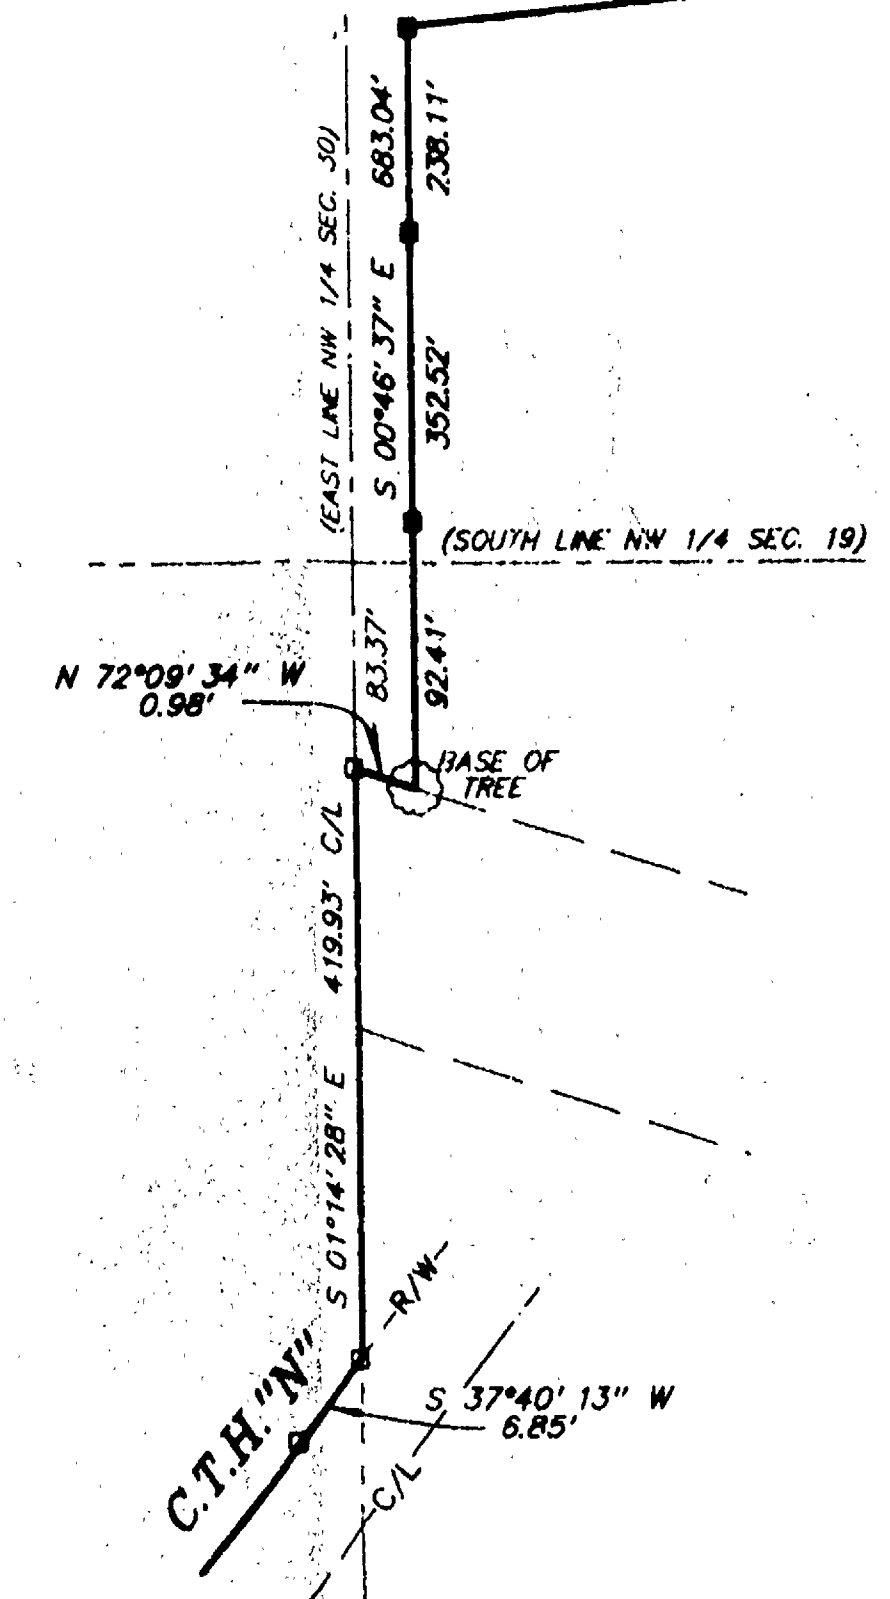

DETAIL "B"

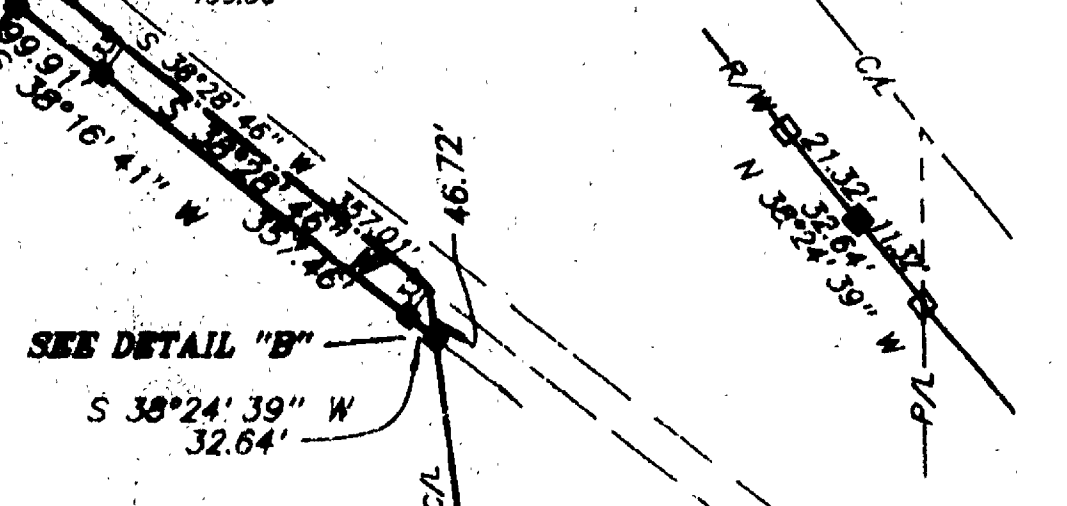

TAX PARCEL NUMBERS
765102
587313

168.55 ACRES
0.61 ACRES R/W
169.16 ACRES TOTAL

SEC 19 T17N R16E