


29-17-16

SHEET 1 OF 2

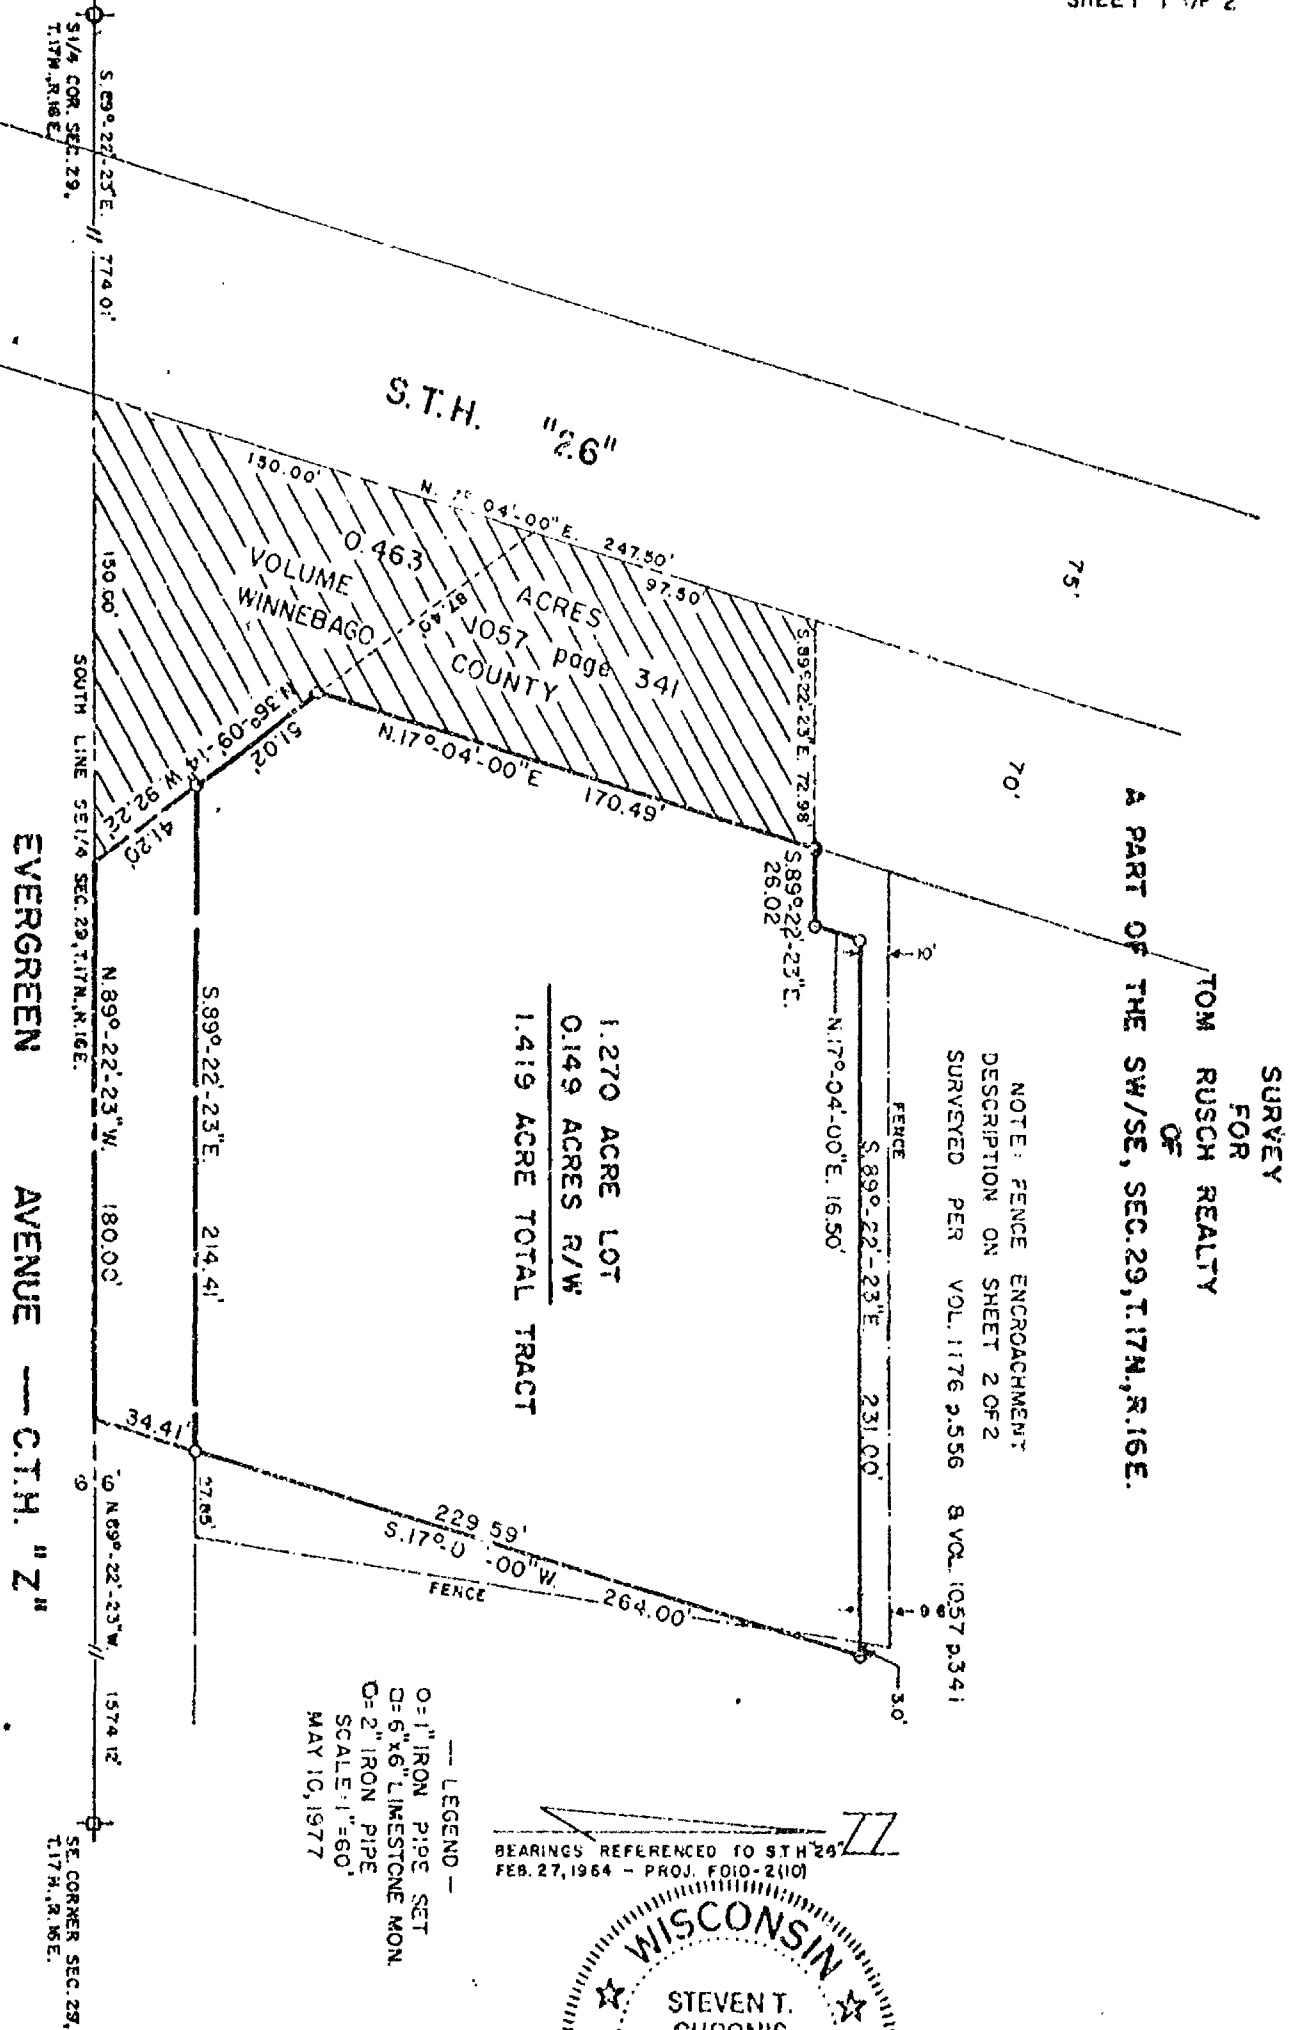

SURVEY
FOR
TOM RUSCH REALTY
OF
A PART OF THE SW/SE, SEC. 29, T. 17 N., R. 16 E.

NOTE: FENCE ENCROACHMENT
DESCRIPTION ON SHEET 2 OF 2
SURVEYED PER VOL. 1176 P. 556 & VOL. 1057 P. 341

1.270 ACRE LOT
0.149 ACRES R/W
1.419 ACRE TOTAL TRACT

— LEGEND —
O = 1" IRON PIPE SET
D = 6"x6" LIMESTONE MON.
O = 2" IRON PIPE
SCALE: 1" = 60'
MAY 10, 1977

FEB. 27, 1964 - PROJ. FOIO-2(10)



WIS REGISTERED LAND SURVEYOR S-913

NOTEBOOK 3 PAGE 30-34



L-312

AERO-METRIC ENGINEERING, INC
PHOTOGRAMMETRIC ENGINEERS
LAND SURVEYORS
USHKOSH, WISCONSIN


Description

All that part of the Southwest Quarter (SW $\frac{1}{4}$) of the Southeast Quarter (SE $\frac{1}{4}$) of Section Twenty-Nine (29), Township Seventeen (17) North, Range Sixteen (16) East, Town of Nekimi, Winnebago County, Wisconsin as recorded in Volume 1176 page 556 of Deeds and excepting therefrom that part of S.T.H. "26" recorded in Volume 1057 page 341 of Deeds or being more fully described by: Commencing at the Southeast Corner of said Section 29, thence N. 89°-22'-23" W. 1574.12 feet along the South Line of the SE $\frac{1}{4}$ of said Section 29 to the true point of beginning, thence continue N. 89°-22'-23" W. 180.00 feet along the South Line of the SE $\frac{1}{4}$ of said Section 29, thence N. 36°-09'-14" W. 92.22 feet along the Easterly Line of S.T.H. "26", thence N. 17°-04'-00" E. 170.49 feet along the Easterly Line of S.T.H. "26", thence S. 89°-22'-23" E. 26.02 feet, thence N. 17°-04'-00" E. 16.50 feet, thence S. 89°-22'-23" E. 231.00 feet, thence S. 17°-04'-00" W. 264.00 feet to the true point of beginning.

The South 33 feet of the afore described being subject to the right-of-way of Evergreen Avenue also known as C.T.H. "Z".

29-17-16

29-17-16

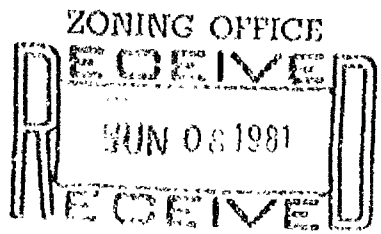

STATE OF WISCONSIN
WINNEBAGO COUNTY

WINNEBAGO COUNTY CERTIFIED SURVEY MAP NO. 905


SHEET 1 of 2

SURVEYOR'S CERTIFICATE:

I, Steven T. Chronis, Wisconsin Registered Land Surveyor of Aero-Metric Engineering, Inc., certify that I have surveyed, divided and mapped under the direction of Kenneth G. Lyness a part of the Northeast Quarter (NE $\frac{1}{4}$) of the Southeast Quarter (SE $\frac{1}{4}$) of Section Twenty-Nine (29), Township Seventeen (17) North, Range Sixteen (16) East, Town of Nekimi, Winnebago County, Wisconsin containing 1.158 Acres of land and being described by: Commencing at the East Quarter (E $\frac{1}{4}$) corner of said Section 29 and being the true point of beginning, running thence N. 89°-52'-59" W. 241.71 feet along the East-West $\frac{1}{4}$ line of said Section 29, thence South 208.71 feet, thence S. 89°-52'-59" E. 241.71 feet to a point on the East line of the SE $\frac{1}{4}$ of said Section 29, thence North 208.71 feet along the East line of the SE $\frac{1}{4}$ of said Section 29 to the true point of beginning.

That such is a correct representation of all exterior boundaries of the land surveyed.

That I have fully complied with the provisions of Chapter 236.34 of the Wisconsin Statutes and the Land Subdivision Ordinance of Winnebago County in surveying and mapping the same.

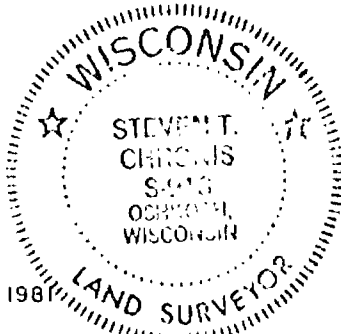

Steven T. Chronis
WISCONSIN REGISTERED LAND SURVEYOR, S-913
STEVEN T. CHRONIS


DATED THIS 21st DAY OF MAY, 1981

WEST 1/4 CORNER
SECTION 29, T.17N., R.16E.
N. 89°-52'-59" W.
6096.27'


EAST-WEST 1/4 LINE SECTION 29, T.17N., R.16E.
N. 89°-52'-59" W. 241.71'

EAST 1/4 CORNER
SECTION 29, T.17N., R.16E.
66'

ALL BEARINGS REFERENCED TO THE
EAST LINE SE 1/4, SECTION 29, T.17N.,
R.16E., ASSUMED TO BEAR NORTH

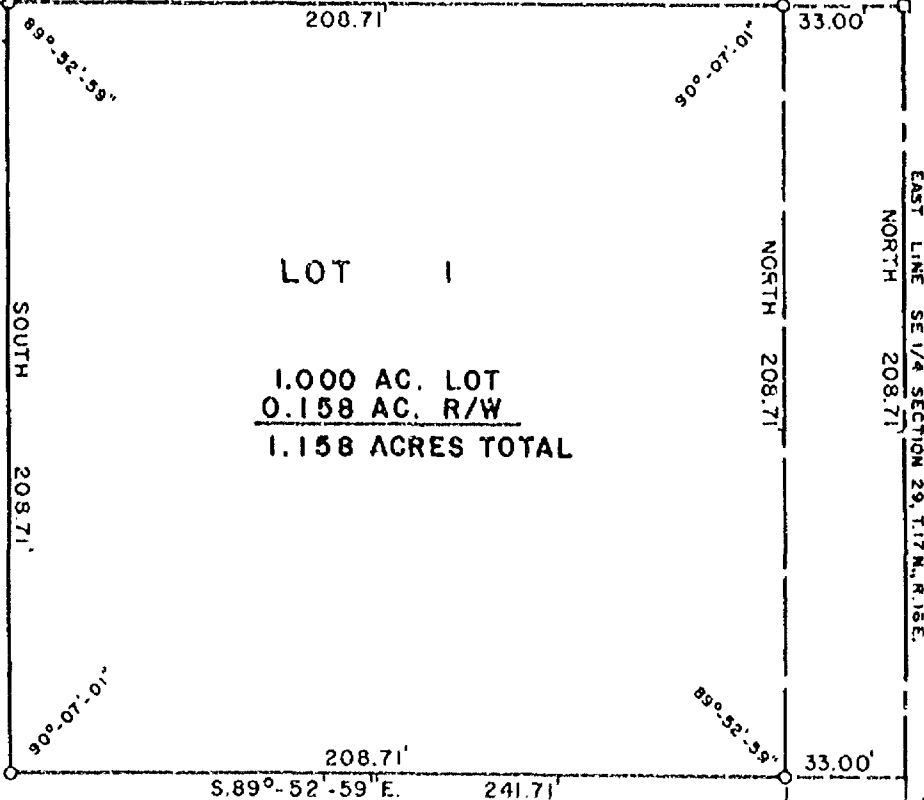

LEGEND --
□ = 4" x 6" LIMESTONE MONUMENT FOUND
○ = 1" x 24" IRON PIPE WEIGHING 1.68 LBS /
LINEAL FOOT SET.
NB. 51 P. 61-64

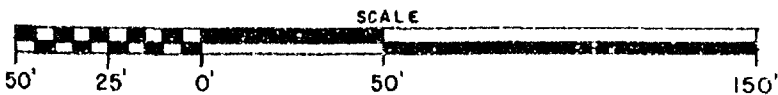

AERO-METRIC ENGINEERING, INC.
1091 SOUTH WASHBURN STREET
OSHKOSH, WISCONSIN 54901

THIS INSTRUMENT DRAFTED BY STEVEN T. CHRONIS

L-1021

STATE OF WISCONSIN }
WINNEBAGO COUNTY } SS

Sheet 2 of 2

OWNER'S CERTIFICATE:

As owners, we hereby certify that we own the land described on this Certified Survey Map to be surveyed, divided and mapped as represented on this map.

Dated this 28 day of May, 1981

In the Presence of:

John A. Moore
John A. Moore

Kenneth G. Lyness
Kenneth G. Lyness

Diane M. Schraude
Diane M. Schraude

Darlene J. Lyness
Darlene J. Lyness

STATE OF WISCONSIN }
WINNEBAGO COUNTY } SS

Personally came before me this 28 day of May, 1981, the above named Kenneth G. Lyness and Darlene J. Lyness to me known to be the persons who executed the foregoing instrument and acknowledged the same.



John A. Moore

Notary Public, Winnebago County, Wisconsin
My Commission expires 12/31/1981

WINNEBAGO COUNTY PLANNING AND ZONING COMMITTEE:

This Certified Survey Map of a part of the NE $\frac{1}{4}$ of the SE $\frac{1}{4}$ of Section 29, T.17N., R.16E., Kenneth G. Lyness and Darlene J. Lyness, owners, is hereby approved.

Date

May 28, 1981


By:

John A. Moore

Dated this 22nd day of May, 1981

Steven T. Chronis
Wisconsin Registered Land Surveyor S-913
Steven T. Chronis

564536

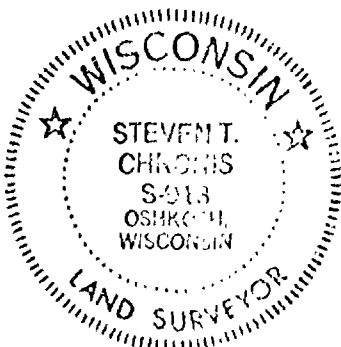

Register's Office
Winnebago County, Wis.
Received for record this 5th
day of June, A.D., 1981
at 9:00 o'clock a.m. and
recorded in Vol. 1 of C.S.M.
on page 205

Margaret A. Palmer
Register of Deeds

John Moore

chg
508
L-1021

zoning

STATE OF WISCONSIN)
WINNEBAGO COUNTY) SS

Sheet 1 of 2

CERTIFIED SURVEY MAP
for
Harry C. Leichtfuss

SURVEYOR'S CERTIFICATE:

I, Steven T. Chronis, Wisconsin Registered Land Surveyor of Aero-Metric Engineering, Inc., certify that I have surveyed, divided and mapped a part of the Southeast Quarter (SE $\frac{1}{4}$) of the Southeast Quarter (SE $\frac{1}{4}$) of Section Twenty-nine (29), Township Seventeen (17) North, Range Sixteen (16) East, Town of Nekimi, Winnebago County, Wisconsin containing 1.000 Acre of land and being described by: Commencing at the Southeast corner of said Section 29, thence N. 89°-22'-23" W. 702.53 feet along the South line of the SE $\frac{1}{4}$ of said Section 29 to the true point of beginning, thence continuing N. 89°-22'-23" W. 208.71 feet along the South line of the SE $\frac{1}{4}$ of said Section 29, thence N. 00°-37'-37" E. 208.71 feet, thence S. 89°-22'-23" E. 208.71 feet, thence S. 00°-37'-37" W. 208.71 feet to the true point of beginning.

The South 33 feet of the afore described being subject to the right-of-way of Evergreen Avenue also known as C.T.H. "Z".

That such is a correct representation of all exterior boundaries of the land surveyed.

That I have fully complied with the provisions of Chapter 236.34 of the Wisconsin Statutes and the Land Subdivision Ordinance of Winnebago County in surveying and mapping the same.

Dated this 26th day of December, 1978


Steven T. Chronis

Wisconsin Registered Land Surveyor S-913
Steven T. Chronis




ALL BEARINGS REFERENCED TO S.T.H. "26"
FEB. 27, 1964 - PROJ. #010-2100

- LEGEND
- = 1" 24" IRON PIPE WEIGHING 1.68 LBS./LINEAL FOOT.
 - = P.K. NAIL SET
 - = BERNSTEN WINNEBAGO COUNTY MONUMENT
 - = FENCE LINE
 - SCALE 1" = 80'
 - DATE: DEC. 21, 1978

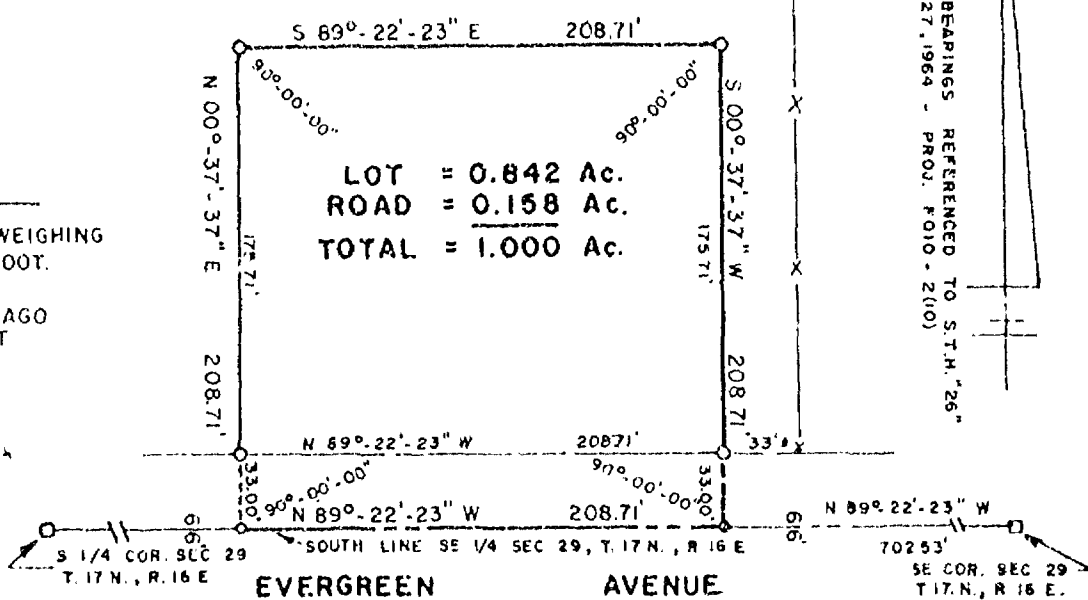

AERO-METRIC ENGINEERING INC.

1091 SOUTH WASHBURN ST
OSHKOSH, WISCONSIN 54901

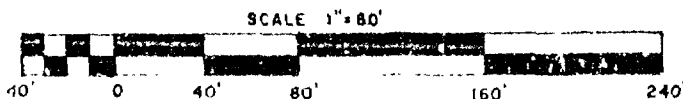

THIS INSTRUMENT DRAFTED BY STEVEN T. CHRONIS S-913

L-632

STATE OF WISCONSIN)
WINNEBAGO COUNTY) SS

Sheet 2 of 2

OWNER'S CERTIFICATE:

As owners, we hereby certify that we caused the land described on this Certified Survey Map to be surveyed, divided and mapped as represented on this map.

Dated this 5th day of January, 1979, 1978

In the Presence of:

Gary R. Yakes
Gary R. Yakes

Carol L. Hollands
Carol L. Hollands

Harry C. Leichtfuss
Harry C. Leichtfuss

Margaret H. Leichtfuss
Margaret H. Leichtfuss

STATE OF WISCONSIN)
WINNEBAGO COUNTY) SS

Personally came before me this 5th day of January, 1979, the above named Harry C. Leichtfuss and Margaret H. Leichtfuss to me known to be the persons who executed the foregoing instrument and acknowledged the same.



Gary R. Yakes
Notary Public, Wisconsin
My Commission expires 12/31/1981

WINNEBAGO COUNTY PLANNING & ZONING COMMITTEE CERTIFICATE:

This Certified Survey Map of a part of the SE $\frac{1}{4}$ of the SE $\frac{1}{4}$ of Section 29, T. 17 N., R. 16 E., Town of Nekimi, Harry C. Leichtfuss and Margaret H. Leichtfuss owners, is hereby approved.

Date 1-2-79

by Robert M. Hunter
Robert M. Hunter

Dated this 26th day of December, 1978

Steven T. Chronis
Wisconsin Registered Land Surveyor S-913
Steven T. Chronis



L-632

Registered Office
Winnebago County, Wis.
Described for record this 8th
day of Jan. A.D. 1979
at 1:30 o'clock P.M.
recorded in Vol. 1 of S.M. maps
on page 508
Jeanne C. Freyer
Dep. Registrar of Deeds

Noted at 28

528131


UTTECH LAND SURVEYING
108 N. Spring St.
Beaver Dam, Wisconsin

CERTIFIED SURVEY MAP NO. 1822

A RESURVEY OF LOT 1 OF CERTIFIED SURVEY MAP NO. 1814 AS
RECORDED ON VOLUME 1 OF CERTIFIED SURVEY MAPS ON PAGE 1814 IN
THE WINNEBAGO COUNTY REGISTER OF DEEDS OFFICE AND BEING PART
OF THE NW. 1/4 OF THE NE. 1/4 OF SECTION 32, T.17 N., R.16E.,
TOWN OF NEKIMI, WINNEBAGO COUNTY, WISCONSIN.

OWNER: FEDERAL LAND BANK OF SAINT PAUL

AREA: 217,800 ± SQUARE FEET OR 5.00 ACRES ±

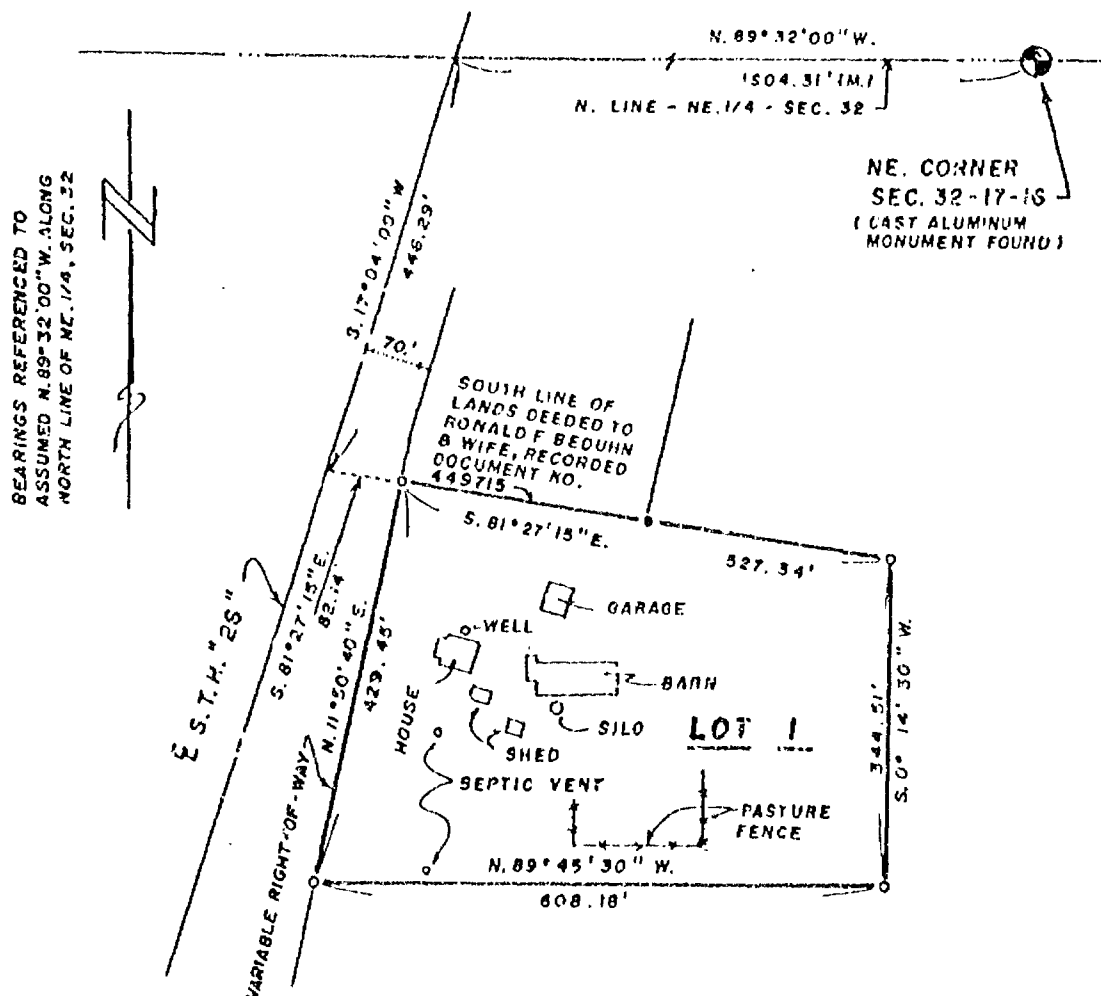


SCALE: 1" = 200.'

0 100' 200'

LEGEND

- o 1" x 24" IRON PIPE SET
- IRON PIPE FOUND
- (M) MEASURED

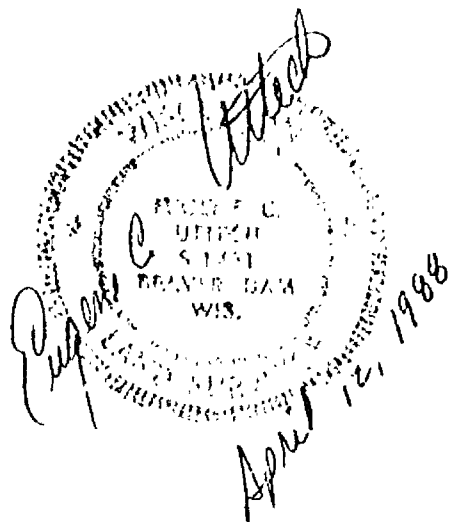

CERTIFIED SURVEY MAP : J. 1827

I, Eugene C. Uttech, Register Land Surveyor of the State of Wisconsin do hereby certify that by order of Mr. Honold of Farm Credit Services, I have made a resurvey of Lot 1 of Certified Survey Map No. 1814 as recorded in Volume 1 of Certified Survey Maps on page 1814 in the Winnebago County Register of Deeds Office and being a part of the NW. 1/4 of NE. 1/4 of Section 32, T.17 N., R.16 E., Town of Nekimi, Winnebago County, Wisconsin and described as follows:

Commencing at the Northeast corner of said Section 32; thence N.87°32'00"W., along the North line of said NE. 1/4 of Section 32, 1904.31 feet to the centerline of S.T.H. "26"; thence S.17°04'00"W., along said centerline, 446.29 feet; thence S.81°27'15"E., 82.14 feet to the Southeasterly right-of-way line of said S.T.H. "26", being a point on the Southerly line of lands deeded to Ronald F. Beduhn and wife as recorded in Document No. 449715 in the Winnebago County Register of Deeds Office and being also the point of beginning of parcel to be described; thence continuing S.81°27'15"E., along the Southerly line of said lands described in Document No. 449715 and it's extension, 527.34 feet; thence S.0°14'30"W., 344.51 feet; thence N.89°45'30"W., 608.18 feet to said Southeasterly right-of-way line of S.T.H. "26"; thence N.11°50'40"E., along said right-of-way, 429.45 feet to the point of beginning.

Said parcel contains 5.00 acres, more or less.

I further certify that I have complied with Chapter 236. of the Wisconsin State Statutes and the Winnebago County Subdivision Ordinance in Surveying and Mapping same.

OWNER'S CERTIFICATE

As owner(s), I(we) hereby certify that I(we) caused the land described on this certified survey map to be surveyed and mapped as represented hereon.

Witness the hand and seal of said owner(s) this 2nd day of February, 1988.

In presence of:

Witness

FEDERAL LAND BANK OF SAINT PAUL:

BY:

Nicholas A. Salm
Owner(s) Nicholas A. Salm, C.E.O.

375 Jackson Street

Street Address

Saint Paul, MN 55101


City State WI

c/o Federal Land Bank Association of

East Central Wisconsin

P.O. Box 387

Fond du Lac, WI 54395

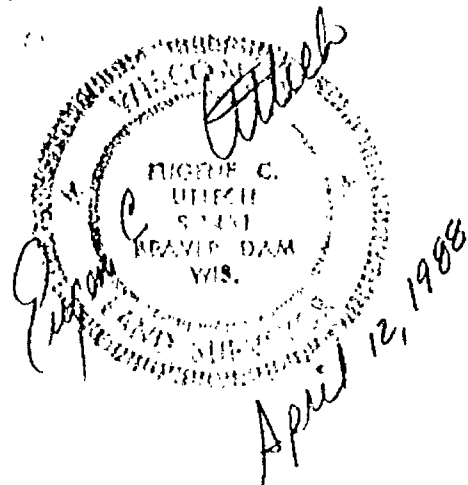

CERTIFIED SURVEY MAP NO. 1822

STATE OF WISCONSIN)
WINNEBAGO COUNTY) SS

Personally came before me this 2nd day of February,
1988, the above named owner(s) to me known to be the person(s)
who executed the foregoing instrument and acknowledged the
same.

NOTARY

Beth A. Seidl
Notary Public, Fond du Lac WI.

My commission expires November 14 1990

WINNEBAGO COUNTY PLANNING COMMITTEE CERTIFICATE

This Certified Survey Map of part of the NW 1/4 of the NE 1/4
of Section 32, T.17N., R.16 E., Town of Nekimi, is hereby
approved.

February 22, 1988
Date approved

Carol Owens
Authorized signature

699070


Register's Office
Winnebago County, Wis.
Received for record this 13th
day of April A.D., 1988
at 11:30 o'clock A.M. and
recorded in Vol. 1 of C.S.M.
on page 1822

Register of Deeds
Register of Deeds

Uttech Land Surveying

SHEET 3 OF 3 SHEETS

Ed.
8.00

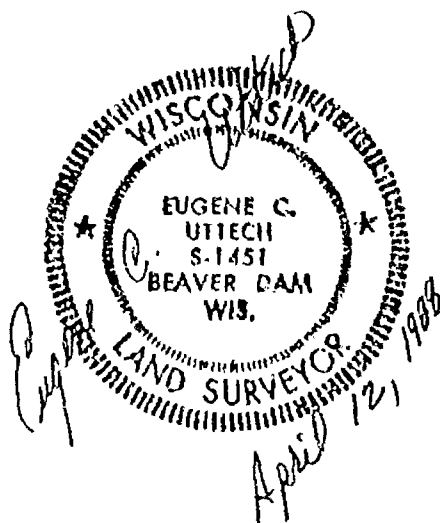


UTTECH LAND SURVEYING
108 N. Spring St.
Beaver Dam, Wisconsin

CERTIFIED SURVEY MAP NO. 1814

A SURVEY OF UNPLATTED LANDS IN THE NW.1/4 OF THE NE.1/4
OF SECTION 32, T.17 N., R.16 E., TOWN OF NEKIMI, WINNEBAGO
COUNTY, WISCONSIN.

OWNER: Federal Land Bank of St. Paul

AREA: 217,800 ± square feet or 5.00 acres ±

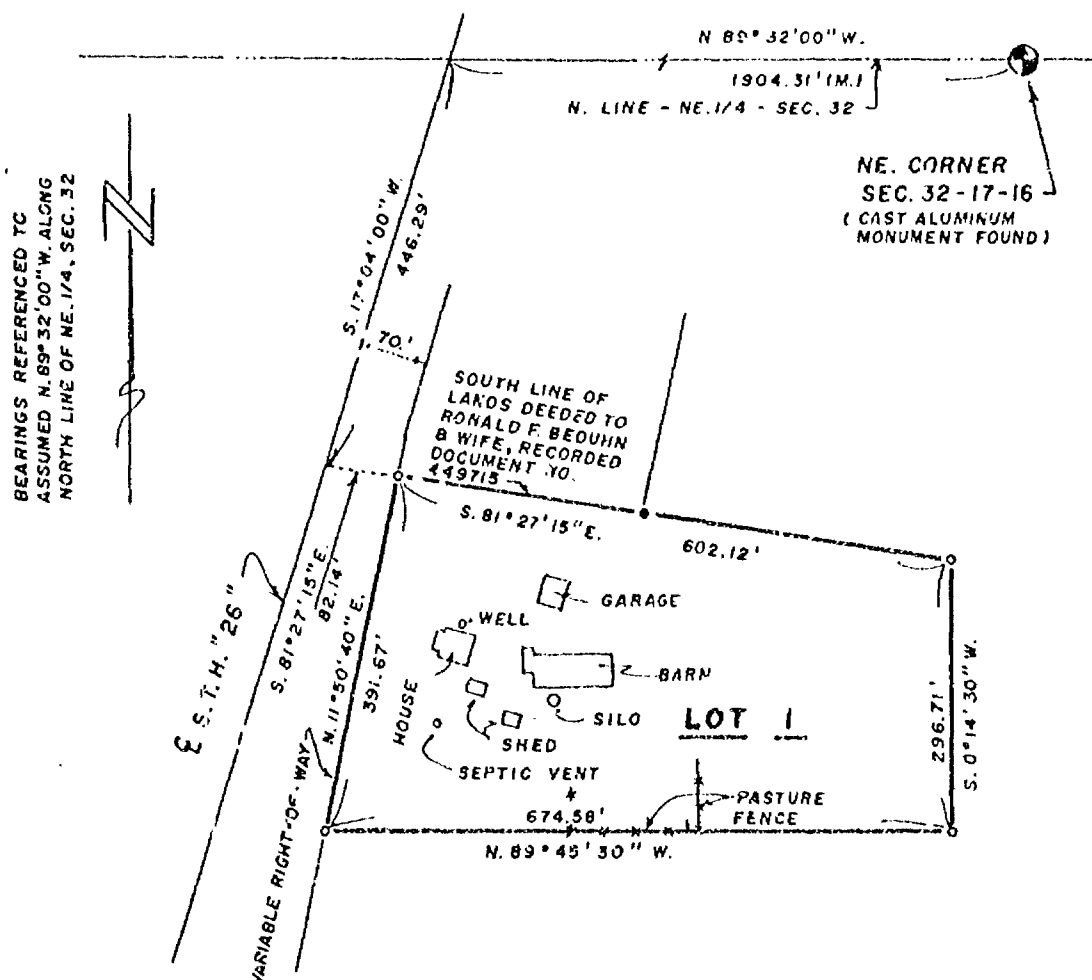


SCALE: 1" = 200.'

0 100. 200.

LEGEND

- 1" x 24" IRON PIPE SET
- IRON PIPE FOUND
- (M) MEASURED

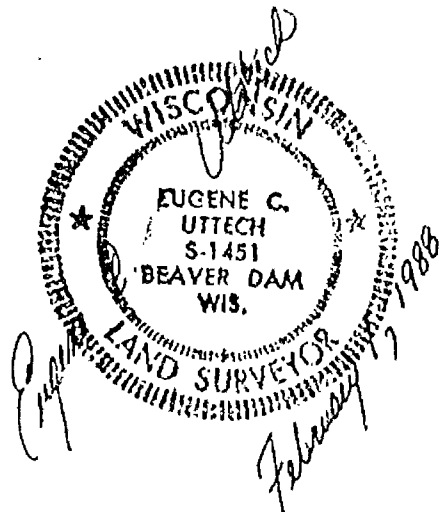

CERTIFIED SURVEY MAP NO. 1814

I, Eugene C. Uttech, Register Land Surveyor of the State of Wisconsin do hereby certify that by the order of Mr. Harold of Farm Credit Services, I have made a survey of part of the NW 1/4 of the NE 1/4 of Section 32, T.17 N., R.16 E., Town of Nekimi, Winnebago County, Wisconsin and described as follows:

Commencing at the Northeast corner of said Section 32; Thence N. 89° 32' 00" W., along the North line of said NE 1/4 of Section 32, 1504.31 feet to the centerline of S.T.H. "26"; Thence S. 17° 04' 00" W., along said centerline, 446.29 feet; Thence S. 81° 27' 15" E., 82.14 feet to the Southeasterly right-of-way line of said S.T.H. "26", being a point on the Southerly line of lands deeded to Ronald F. Beduhn and wife as recorded in Document No. 449715 in the Winnebago County Register of Deeds Office, and being also the point of beginning of parcel to be described; Thence continuing S. 81° 27' 15" E., along the Southerly line of said lands described in Document No. 449715 and it's extension, 602.12 feet; Thence S. 0° 14' 30" W., 296.71 feet; Thence N. 89° 45' 30" W., 674.58 feet to said Southeasterly right-of-way line of S.T.H. "26"; Thence N. 11° 50' 40" E., along said right-of-way, 391.67 feet to the point of beginning.

Said parcel contains 5.00 acres, more or less.

I further certify that I have complied with Chapter 236 of the Wisconsin State Statutes and the Winnebago County Subdivision Ordinance in Surveying and Mapping the same.

OWNER'S CERTIFICATE

As owner(s), I(we) hereby certify that I(we) caused the land described on this certified survey map to be surveyed and mapped as represented hereon.

Witness the hand and seal of said owner(s) this 2nd day of February, 1988.

In presence of:

Witness

FEDERAL LAND BANK OF SAINT PAUL:

BY:

Nicholas A. Salm
Owner(s) Nicholas A. Salm, C.E.O.

375 Jackson Street

Street Address

Saint Paul, MN 55101


City State WI

c/o Federal Land Bank Association of

East Central Wisconsin

P.O. Box 387

Fond du Lac, WI 54395

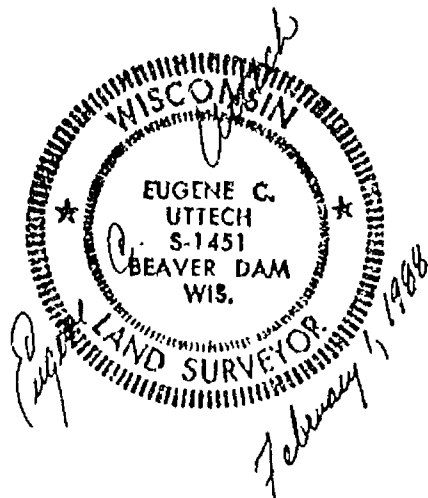

Stock No. 26273

89-1453

SHEET 1 OF 3

CERTIFIED SURVEY MAP NO. 2029

BEING A PART OF THE N.E. 1/4 OF THE N.E. 1/4 OF SECTION 29, T17N, R16E, IN THE TOWN OF NEKIMI, WINNEBAGO COUNTY, WISCONSIN.


○ ——— DENOTES 3/4 INCH DIAMETER IRON ROD, 24" LONG, WEIGHING NOT LESS THAN 1.50 LBS PER LINEAL FOOT SET.

● ——— DENOTES ALUMINUM WINNEBAGO COUNTY MONUMENT.

ALL DIMENSIONS SHOWN ARE MEASURED TO THE NEAREST HUNDREDTH OF A FOOT.

BEARINGS ARE REFERENCED TO THE EAST LINE OF THE N.E. 1/4 OF SECTION 29, WHICH HAS AN ASSUMED BEARING OF NORTH 82°59'30" WEST.

UNPLATTED LANDS

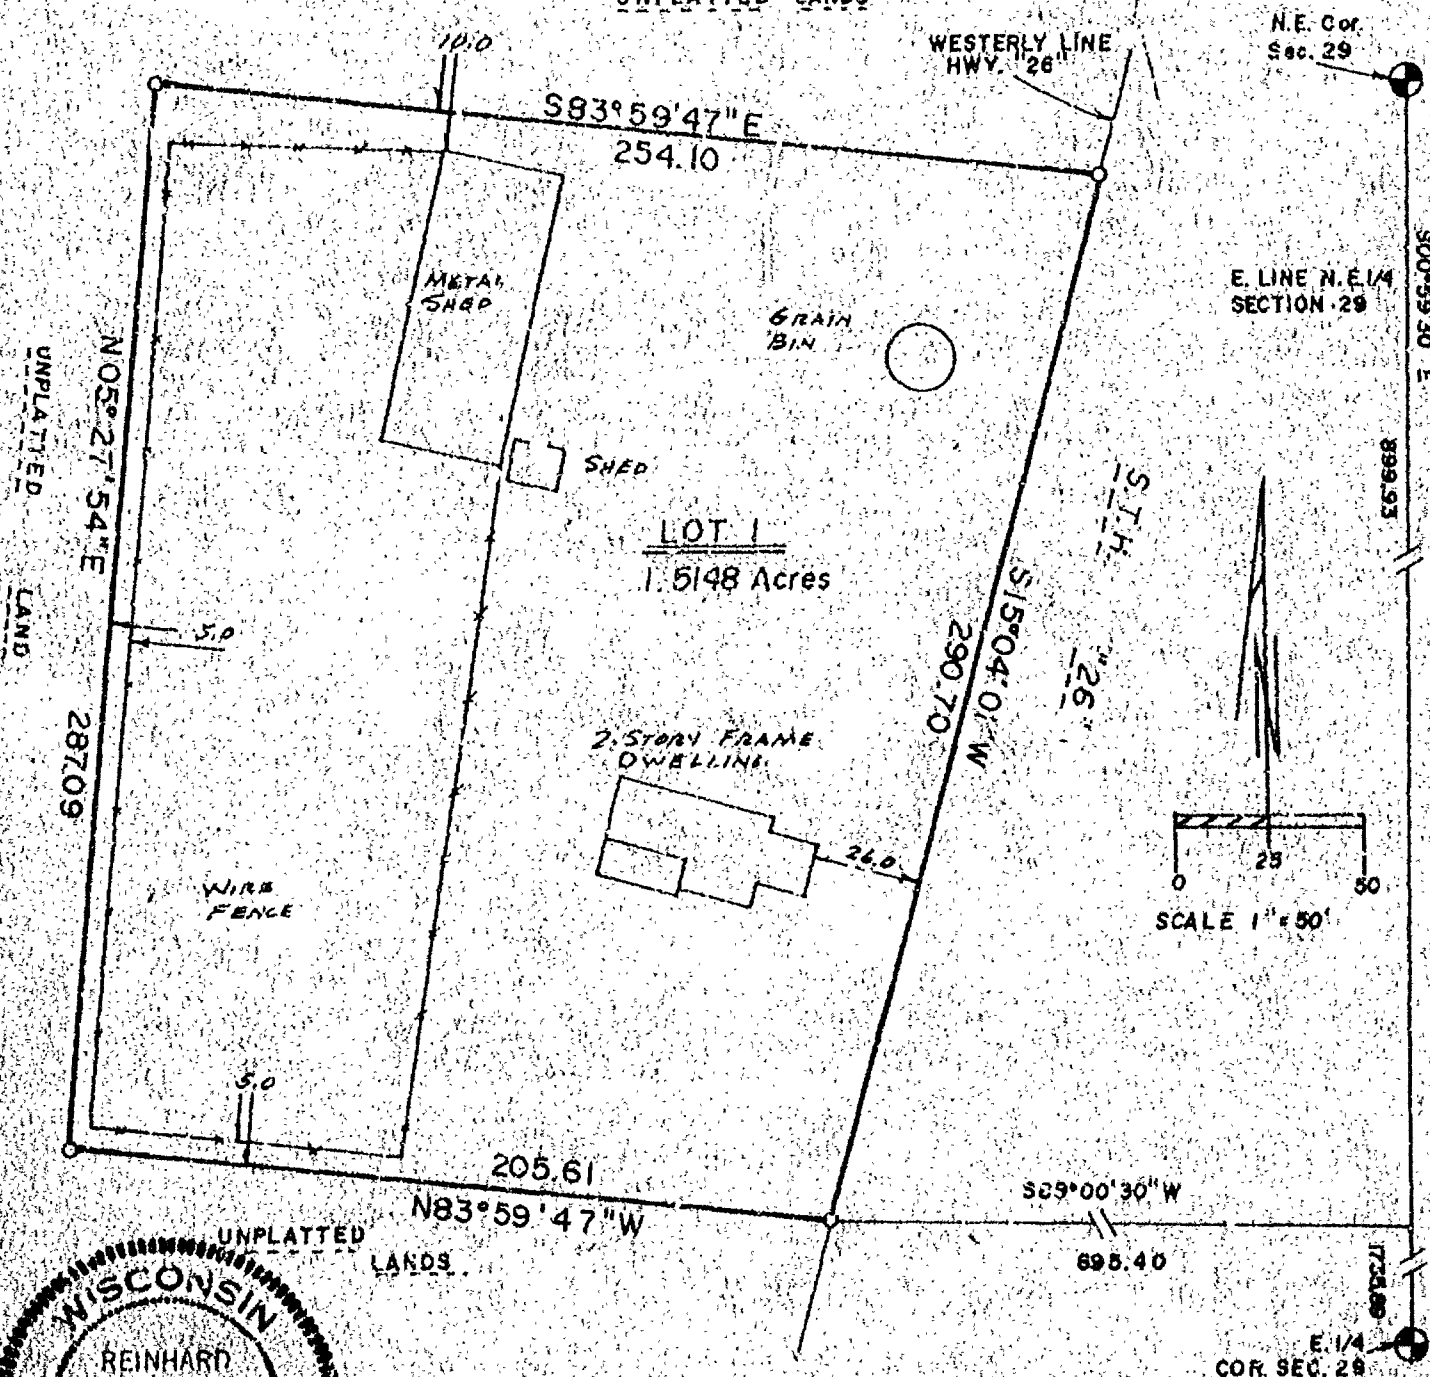

SCHULER & ASSOCIATES

CONSULTING ENGINEERS & LAND SURVEYORS
530 W. NORTH AVE. APPLETON, WIS. 54911 (414) 754-2407
417 NORTH SAWYER STREET OSHKOSH, WIS. 54901 (414) 224-2800

Stock No. 26273

89-1453

SHEET 2 OF 3

CERTIFIED SURVEY MAP NO. 2029

BEING A PART OF THE N.E. 1/4 OF THE N.E. 1/4 OF SECTION 29, T17N, R16E,
IN THE TOWN OF NEKIMI, WINNEBAGO COUNTY, WISCONSIN.

SURVEYOR'S CERTIFICATE
(STATE OF WISCONSIN)
:SS
(WINNEBAGO COUNTY)

I, REINHARD ROEHLIG, Wisconsin Land Surveyor do hereby certify;

THAT I have surveyed and mapped a part of the N.E. 1/4 of the N.E. 1/4 of
Section 29, T17N, R16E, in the Town of Nekimi, Winnebago County,
Wisconsin, which is bounded and described as follows:

Commencing at the N.E. corner of the N.E. 1/4 of said Section, thence
South 00-59-30 East along the East line of said N.E. 1/4 of said Section
899.93 ft., thence South 89-00-30 West 695.40 ft. to a point on the
Westerly line of Hwy "26" and the point of beginning of the parcel to be
described, thence North 83-59-47 West 205.61 ft., thence North 05-27-54
East 287.09 ft., thence South 83-59-47 East 251.10 ft. to a point on the
West line of said Hwy. "26", thence South 15-04-01 West along said line
290.70 ft. to the point of beginning.


THAT I have made this survey and land division by the direction of Hollow
Dale Farms, Inc., Town of Nekimi, Winnebago County, owner of said land.

THAT such map is a correct representation of all the exterior boundaries
of the land surveyed and the land division thereof made.

THAT I have fully complied with the provisions of Chapter 236 of
Wisconsin Statutes and the Land Subdivision Ordinance of Winnebago
County.

5/11/89
Date

Reinhard Roehlig (SEAL)
Reinhard Roehlig, Registered
Land Surveyor S-1368

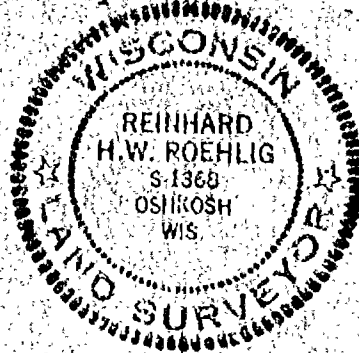

Stock No. 26273

89-1453

SHEET 3 OF 3

CERTIFIED SURVEY MAP NO. 2029

BEING A PART OF THE N.E. 1/4 OF THE N.E. 1/4 OF SECTION 29, T17N, R16E,
IN THE TOWN OF NEKIMI, WINNEBAGO COUNTY, WISCONSIN.

OWNER'S CERTIFICATE

AS PRESIDENT OF HOLLOW DALE FARMS, INC., I hereby certify that I caused the land described on this map to be surveyed, divided and mapped as represented on this map in accordance with the Winnebago County Subdivision Ordinance.

WITNESS the hand and seal of said representative this 31 day
of MAY 1989.

In The Presence Of:

Timothy M. Delaney
TIMOTHY M. DELANEY

HOLLOW DALE FARMS, INC.
12302
Rudolph Becker, ALMA B. BECKER

STATE OF WISCONSIN)

198

WINNEBAGO COUNTY)

PERSONALLY came before me this 31st day of MAY 1989 the above
named Rudolph Becker, to me known to be the person who executed the
foregoing instrument and acknowledged the same.

Timothy M. Delaney
Notary Public, Winnebago County,
State of Wisconsin

My Commission Expires PERMANENT

WINNEBAGO COUNTY PLANNING COMMISSION CERTIFICATE

THIS Certified Survey Map of part of the N.E. 1/4 of the N.E. 1/4 of
Section 29, T17N, R16E, Town of Nekimi, Winnebago County, Wisconsin,
Hollow Dale Farms, Inc. owner, is hereby approved.


June 15, 1989
Date

Jeannette Diakoff
Planning Committee Representative

724632

THIS INSTRUMENT WAS DRAFTED BY
REINHARD ROEHLIG,

Register's Office
Winnebago County, Wis.
Received for record this 22nd
day of June A.D. 1989
at 8:00 o'clock A.M. and
filed in Vol. 1 of CSM
on page 2029
Marjorie Dahmed
Register of Deeds

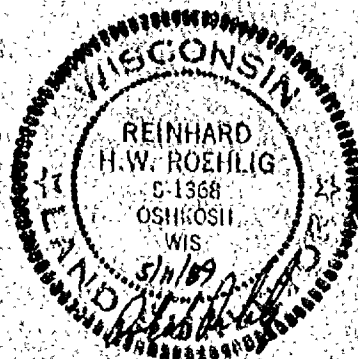

Tim Delaney

Alma B. Becker

Survey For Harvey Potratz

Description For Parcel # 1

That Part Of The S.W. 1/4 Of The S.E. 1/4 Of Sec. 29-17-16, Town Of Nekimi, Winnebago County, Wis., Bounded & Described As Follows: Commencing At A Point Where The South Line Of Sec. 29-17-16 Intersects The Westerly Right Of Way Line Of S.T.H. # 26, Thence N. 17° 04' E. Along The Westerly Right Of Way Line Of Said Highway, 514.8 ft. (Or 31 Rods - 5 Links) To The Place Of Beginning; Thence Due West, Parallel With The South Line Of Sec. 29, 857.7 ft., Thence N. 1° 35' E, A Distance Of 703.0 ft., Thence N. 83° 45' E, A Distance Of 1083.0 ft. To The Westerly Right Of Way Line Of S.T.H. # 26, Thence S. 17° 04' W. Along Said Right Of Way Line To The Place Of Beginning. Said Parcel Contains 16.54 Acres More Or Less In The Clear.

TOWN OF NEKIMI

SEC. 29-17-16
S.W. 1/4 OF S.E. 1/4

H.J. POTRATZ PROP

PARCEL # 1

16.54 ACRES IN CLEAR ±

W. HUGHES PROP

Scale

1" = 100'

S. LINE - SW 1/4 OF SE 1/4
S. LINE - SEC. 29-17-16

Iron Stakes Shown Thus - *

Survey & Planning Co.,
Oshkosh, Wis.

T.R. Stearns - Reg. Surveyor
Feb. 16, 1971




Survey For L. Roberts:

Description For Parcel # 1
That Part Of The S.E. 1/4 Of The S.E. 1/4 Of Sec. 29-17-16, Town Of Nekimi,
Winnebago County, Wis. Bounded & Described As Follows:
The West 50.0 ft. Of The East 219.0 ft. Of The South 287.0 ft. Of The S.E. 1/4
Of The S.E. 1/4 Of Sec. 29-17-16. Said Parcel Contains 0.33 Acres More Or
Less, Except That Portion Used For Highway Purposes.

TOWN OF NEKIMI

SEC. 29-17-16

S.E. 1/4 OF S.E. 1/4

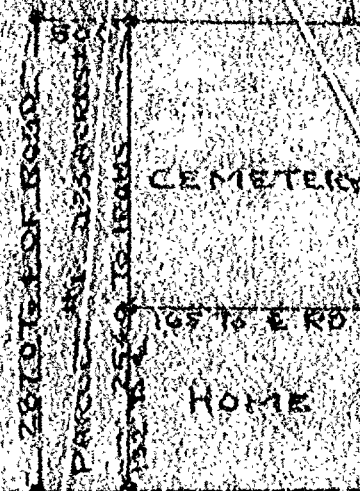

S. LINE OF SEC. 29-17-16 B - C.T. 1/2"

S.E. COR. SEC. 29

Iron Stake Shown Data -




Survey & Platting Co.
Oshkosh, Wis.
E. Stearns - Reg. Surveyor
March 16, 1972

Survey For Tom Coffman & H.J. Potratz Prop.

Description For Parcel # 2

That Part Of The S.W. 1/4 Of The S.E. 1/4 Of Sec. 29-17-16, Town Of Nekimi, Winnebago County, Wis. Bounded & Described As Follows:
Commencing At a Point Where The South Line Of Sec. 29 Intersects The Westerly Right Of Way Line Of S.T.H. # 26, Thence N. 17° 04' E. Along The Westerly Right Of Way Line Of Said Highway, 514.8 ft (Or 31 Rods & 5 Links), Thence Due West, Parallel With The South Line Of Sec. 29, 837.7 ft., Thence N. 1° 15' E. A Distance Of 403.0 ft. To The Place Of Beginning; Thence N. 83° 45' E., 200.0 ft., Thence N. 1° 15' E., 300.0 ft., Thence S. 83° 45' W., 200.0 ft., Thence S. 1° 15' W., 300.0 ft. To The Place Of Beginning. Said Parcel Contains 1.38 Acres More Or Less.

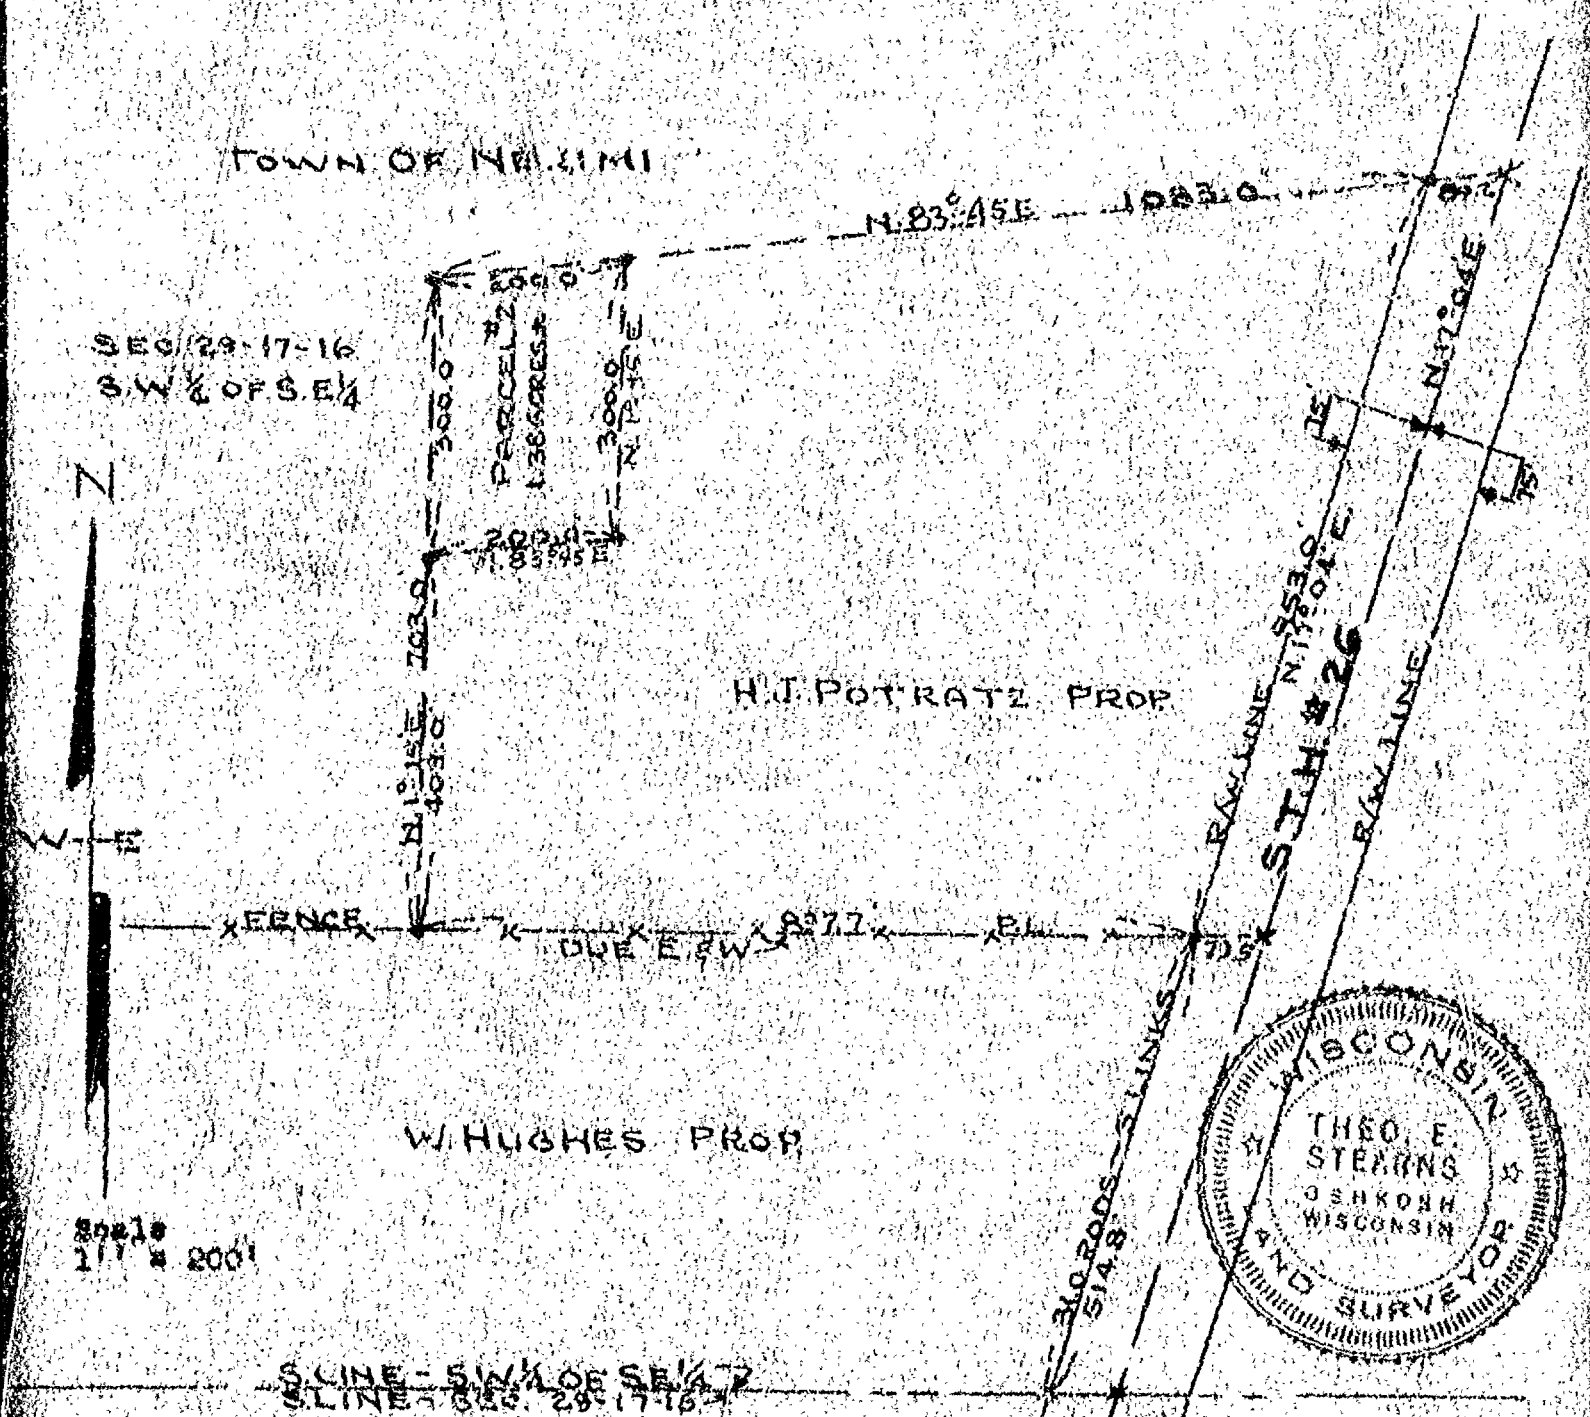

Iron Stakes Shown Thus **

Survey & Platting Co.
Oak Koh, Wis.
T.E. Stearns - Reg. Surveyor
June 12, 1972

29 17 16

NO. 3447

CERTIFIED SURVEY MAP NO. _____

SHEET 1 OF 3

PART OF THE S.E. 1/4 OF THE N.E. 1/4 OF SECTION 29,
T17N, R16E, IN THE TOWN OF NEKIMI, WINNEBAGO COUNTY,
WISCONSIN.

BEARINGS ARE REFERENCED TO THE EAST LINE OF THE N.E. 1/4 OF SECTION 29-17-16,
WHICH HAS AN ASSUMED BEARING OF SOUTH 00°32'38" WEST.

ALL DISTANCES ARE MEASURED TO THE NEAREST HUNDREDTH OF A FOOT.
O DENOTES 3/4 INCH DIAMETER IRON ROD 24 INCHES LONG SET, WEIGHING
1.50 LB S PER LINEAL FOOT.

Δ DENOTES SQUARE PLASTIC RIGHT OF WAY POST FOUND.
□ DENOTES EXISTING UTILITY POLE.
□ DENOTES EXISTING UTILITY PEDESTAL.

() DENOTES RECORD DIMENSION WHERE
DIFFERENT FROM ACTUAL MEASUREMENT.

NORTH LINE OF THE S.E. 1/4 OF
THE N.E. 1/4 OF SECTION 29-17-16.

NO IMPROVEMENTS OR STRUCTURES ARE ALLOWED BETWEEN THE RIGHT OF WAY
LINE AND THE HIGHWAY SETBACK LINE. IMPROVEMENTS AND STRUCTURES
INCLUDE, BUT ARE NOT LIMITED TO SIGNS, PARKING AREAS, DRIVEWAYS,
WELLS, SEPTIC SYSTEMS, DRAINAGE FACILITIES, BUILDINGS AND RETAINING
WALLS. IT IS EXPRESSLY INTENDED THAT THIS RESTRICTION IS FOR THE
BENEFIT OF THE PUBLIC AS PROVIDED IN SECTION 236.293, WISCONSIN
STATUTES, AND SHALL BE ENFORCEABLE BY THE WISCONSIN DEPARTMENT OF
TRANSPORTATION OR ITS ASSIGNS. CONTACT THE WISCONSIN DEPARTMENT OF
TRANSPORTATION FOR MORE INFORMATION. THE PHONE NUMBER MAY BE
OBTAINED BY CONTACTING THE COUNTY HIGHWAY DEPARTMENT.

D.O.T. APPROVAL #70-0026-0114-99-C

S.T.H. "26"

(RIGHT OF WAY VARIES)

PAVEMENT CENTERLINE

50' SETBACK LINE

RIGHT OF WAY LINE

571.04'

171°11'43"E

1200.25'

N14°19'58"E

200.25'

N20°03'28"E

162.20'

N17°11'43"E

1043.79'

FOUND 3/4" IRON ROD

UNPLATTED LANDS

FOUND SQUARE PLASTIC

RIGHT OF WAY POST 1.2' NORTHEAST

AND 0.5' EAST OF LOT CORNER.

FOUND 1" IRON PIPE

0.4' EAST AND 0.3' NORTH OF TRUE.

FOUND 1" IRON PIPE

0.3' NORTH AND 0.4' EAST OF TRUE.

UNPLATTED LANDS

FOUND 1" IRON PIPE

0.5' NORTH OF LINE.

FOUND 1" IRON PIPE

0.8' NORTH AND 1.0' EAST OF TRUE.












29 17 16

NO. 3447

CERTIFIED SURVEY MAP NO.

SHEET 1 OF 3

PART OF THE S.E. 1/4 OF THE N.E. 1/4 OF SECTION 29,
T17N, R16E, IN THE TOWN OF NEKIMI, WINNEBAGO COUNTY,
WISCONSIN.

BEARINGS ARE REFERENCED TO THE EAST LINE OF THE N.E. 1/4 OF SECTION 29-17-16,
WHICH HAS AN ASSUMED BEARING OF SOUTH 00°32'38" WEST.

ALL DISTANCES ARE MEASURED TO THE NEAREST HUNDREDTH OF A FOOT.

○ DENOTES 3/4 INCH DIAMETER IRON ROD 24 INCHES LONG SET, WEIGHING
1.50 LB S PER LINEAL FOOT.

△ DENOTES SQUARE PLASTIC RIGHT OF WAY POST FOUND.

⊙ DENOTES EXISTING UTILITY POLE.

□ DENOTES EXISTING UTILITY PEDESTAL

() DENOTES RECORD DIMENSION WHERE
DIFFERENT FROM ACTUAL MEASUREMENT.

NORTH LINE OF THE S.E. 1/4 OF
THE N.E. 1/4 OF SECTION 29-17-16.

N.E. CORNER
SECTION 29-17-16
(BORNTSEN MONUMENT)

NO IMPROVEMENTS OR STRUCTURES ARE ALLOWED BETWEEN THE RIGHT OF WAY
LINE AND THE HIGHWAY SETBACK LINE. IMPROVEMENTS AND STRUCTURES
INCLUDE, BUT ARE NOT LIMITED TO SIGNS, PARKING AREAS, DRIVEWAYS,
WELLS, SEPTIC SYSTEMS, DRAINAGE FACILITIES, BUILDINGS AND RETAINING
WALLS. IT IS EXPRESSLY INTENDED THAT THIS RESTRICTION IS FOR THE
BENEFIT OF THE PUBLIC AS PROVIDED IN SECTION 236.293, WISCONSIN
STATUTES, AND SHALL BE ENFORCEABLE BY THE WISCONSIN DEPARTMENT OF
TRANSPORTATION OR ITS ASSIGNS. CONTACT THE WISCONSIN DEPARTMENT OF
TRANSPORTATION FOR MORE INFORMATION. THE PHONE NUMBER MAY BE
OBTAINED BY CONTACTING THE COUNTY HIGHWAY DEPARTMENT.

D.O.T. APPROVAL #70-0026-0114-99-C

S.T.H. "26" (RIGHT OF WAY VARIES)

PAVEMENT CENTERLINE
571.04'

50' SETBACK LINE

COTTONWOOD AVENUE 66.0 FT.
RIGHT OF WAY LINE

FOUND 1" IRON PIPE
0.4' EAST AND 0.3'
NORTH OF TRUE.
FOUND 1" IRON PIPE
0.8' NORTH AND 1.0'
EAST OF TRUE.
UNPLATTED LANDS

FOUND 1" IRON PIPE
0.5' NORTH OF LINE


LOT 1
1.3407 ACRES TO
THE SECTION LINES.
1.0000 ACRES TO THE
RIGHT OF WAY LINES.

LOT 2


21.9146 ACRES TO
THE SECTION LINES.
21.0944 ACRES TO THE
RIGHT OF WAY LINES.

EXISTING DRIVE IS
RESTRICTED FOR
AGRICULTURAL USE ONLY
AND MUST BE REMOVED BY OWNER
WHEN LAND USE CHANGES.

HIGHWAY CENTERLINE BEARING N17°11'43"E
COMPARES TO N17°04'E PER D.O.T. PROJECT
NO. F010-2(10).

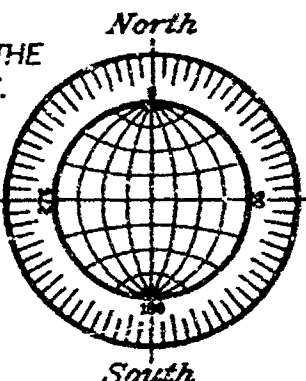

SCALE: 1" = 200'

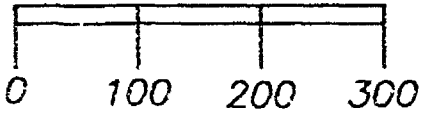

FOUND SQUARE PLASTIC
RIGHT OF WAY POST 1.2' NORTHEAST
AND 0.5' EAST OF LOT CORNER.


SOUTH LINE OF THE S.E. 1/4 OF THE N.E. 1/4
OF SECTION 29-17-16.

FOUND 3/4" IRON ROD UNPLATTED LANDS

FOUND 3/4" IRON ROD
LOT 1
C.S.M. NO. 905

AS OWNER I HEREBY RESTRICT ALL LOTS AND BLOCKS SO THAT NO OWNER,
POSSESSOR, USER, LICENSEE OR OTHER PERSON MAY HAVE ANY RIGHT OF
DIRECT VEHICULAR INGRESS FROM OR EGRESS TO ANY HIGHWAY LYING WITHIN
THE RIGHT OF WAY OF S.T.H. 26, EXCEPT AS SHOWN ON THIS LAND DIVISION
MAP. IT IS EXPRESSLY INTENDED THAT THIS RESTRICTION CONSTITUTE A
RESTRICTION FOR THE BENEFIT OF THE PUBLIC AS PROVIDED IN S.236.293,
STATS, AND SHALL BE ENFORCEABLE BY THE DEPARTMENT OR ITS ASSIGNS.

MARCH 29, 1999

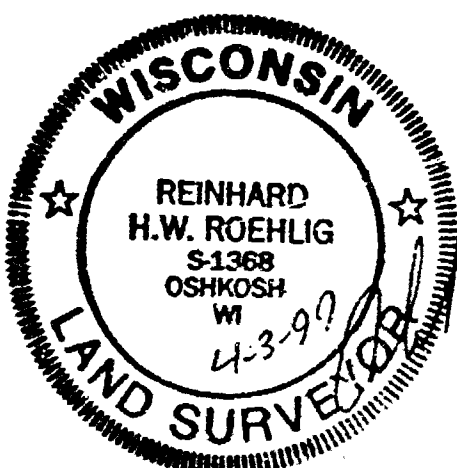

NO. 3447

ROEHLIG
LAND SURVEYING
&
CONSULTING LTD.
4041 State Road 91 • Oshkosh WI • 54904
(920) 233-2884

NO. 3447

SHEET 2 OF 3

CERTIFIED SURVEY MAP NO. _____

PART OF THE S.E. 1/4 OF THE N.E. 1/4 OF SECTION 29, T17N, R16E, IN THE TOWN OF NEKIMI, WINNEBAGO COUNTY, WISCONSIN.

**SURVEYOR'S CERTIFICATE
STATE OF WISCONSIN)**

:SS

WINNEBAGO COUNTY)

I, REINHARD ROEHLIG, Wisconsin Registered Land Surveyor do hereby certify;

THAT I have surveyed, divided and mapped part of The S.E. 1/4 of the N.E. 1/4 of Section 29, T17N, R16E, in the Town of Nekimi, Winnebago County, Wisconsin, which is bounded and described as follows;

BEGINNING AT THE E. 1/4 CORNER OF SAID SECTION, THENCE NORTH 89°18'09" WEST ALONG THE NORTH LINE OF LOT 1 IN CERTIFIED SURVEY MAP NO. 905 AND THE SOUTH LINE OF SAID 1/4-1/4 SECTION 1043.79 FT. TO A POINT ON THE EASTERLY LINE OF S.T.H. "26", THENCE NORTH 17°11'43" EAST ALONG SAID LINE 162.20 FT., THENCE NORTH 20°03'28" EAST ALONG SAID LINE 200.25 FT., THENCE NORTH 14°19'58" EAST ALONG SAID LINE 200.25 FT., THENCE NORTH 17°11'43" EAST ALONG SAID LINE 571.04 FT., THENCE SOUTH 89°11'33" EAST 470.04 FT., THENCE NORTH 00°57'48" EAST 232.70 FT. TO A POINT ON THE NORTH LINE OF SAID 1/4-1/4 SECTION, THENCE SOUTH 89°11'33" EAST ALONG SAID LINE 247.33 FT. TO A POINT ON THE EAST LINE OF SAID 1/4 SECTION, THENCE SOUTH 00°32'38" WEST ALONG SAID LINE 1317.90 FT. TO THE POINT OF BEGINNING.

THAT this Certified Survey Map is contained wholly within the property described in the following recorded instrument(s): Document No. 585286 and by Deed recorded in Volume 1056 on Page 164, Winnebago County.

THAT I have made this survey by the direction of Dean Hughes and Debra Hughes, owners of said land.

THAT such map is a correct representation of all the exterior boundaries of the land surveyed and the land division thereof made.

THAT I have fully complied with the provisions of Chapter 236 of the Wisconsin Statutes and the Land Subdivision Ordinance of Winnebago County.

4-6-99
Date

Reinhard Roehlig
Reinhard Roehlig, Registered
Wisconsin Land Surveyor S-1368

OWNER'S CERTIFICATE

AS OWNERS, We hereby certify that We caused the land described on this map to be surveyed, divided and mapped as represented on this map in accordance with the Winnebago County Subdivision Ordinance.

WITNESS the hands and seals of said owners this _____ day of _____, 1999.

Dean Hughes

Debra Hughes



NO. 3447

SHEET 3 OF 3

CERTIFIED SURVEY MAP NO. _____

PART OF THE S.E. 1/4 OF THE N.E. 1/4 OF SECTION 29, T17N, R16E, IN THE TOWN OF NEKIMI, WINNEBAGO COUNTY, WISCONSIN.

STATE OF WISCONSIN)
;SS
WINNEBAGO COUNTY)

PERSONALLY came before me this _____ day of _____ 1999 the aforementioned Dean Hughes and Debra Hughes, to me known to be the persons who executed the foregoing instrument and acknowledged the same.

My Commission Expires _____

Notary Public, Winnebago
County, State of Wisconsin

COUNTY TREASURER'S CERTIFICATE

I, _____, being the duly elected, qualified and acting treasurer for Winnebago County, do hereby certify that in accordance with the records in my office, there are no unpaid taxes or unpaid special assessments as of _____ on any land included in this Certified Survey Map.

Date _____ Treasurer _____

TOWN TREASURER'S CERTIFICATE

I, _____, being the duly elected, qualified and acting treasurer for the Town of Nekimi, do hereby certify that in accordance with the records in my office, there are no unpaid taxes or unpaid special assessments as of _____ on any land included in this Certified Survey Map.


Date _____ Treasurer _____

**WINNEBAGO COUNTY PLANNING COMMISSION
CERTIFICATE OF APPROVAL**

This Certified Survey Map of part of the S.E. 1/4 of the N.E. 1/4 of Section 29, T17N, R16E, in the Town of Nekimi, Winnebago County, Wisconsin, is hereby approved.

Date _____ County Planning Commission
Representative

THIS DOCUMENT WAS DRAFTED BY
REINHARD ROEHLIG.

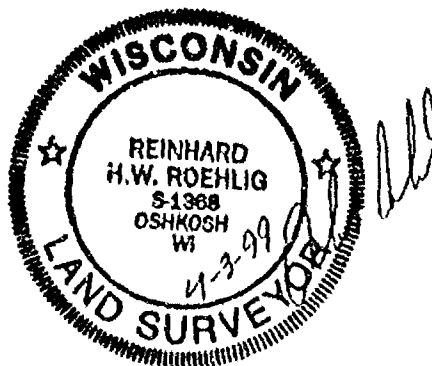

ND. 3447

NO. 3447

CERTIFIED SURVEY MAP NO. 4250

SHEET 2 OF 3

PART OF THE S.E. 1/4 OF THE N.E. 1/4 OF SECTION 29, T17N, R16E, IN THE TOWN OF NEKIMI, WINNEBAGO COUNTY, WISCONSIN.

**SURVEYOR'S CERTIFICATE
STATE OF WISCONSIN)**

WINNEBAGO COUNTY)

I, REINHARD ROEHLIG, Wisconsin Registered Land Surveyor do hereby certify;

THAT I have surveyed, divided and mapped part of The S.E. 1/4 of the N.E. 1/4 of Section 29, T17N, R16E, in the Town of Nekimi, Winnebago County, Wisconsin, which is bounded and described as follows;

BEGINNING AT THE E. 1/4 CORNER OF SAID SECTION, THENCE NORTH 89°18'09" WEST ALONG THE NORTH LINE OF LOT 1 IN CERTIFIED SURVEY MAP NO. 905 AND THR SOUTH LINE OF SAID 1/4-1/4 SECTION 1043.79 FT. TO A POINT ON THE EASTERLY LINE OF S.T.H. "26", THENCE NORTH 17°11'43" EAST ALONG SAID LINE 162.20 FT., THENCE NORTH 20°03'28" EAST ALONG SAID LINE 200.25 FT., THENCE NORTH 14°19'58" EAST ALONG SAID LINE 200.25 FT., THENCE NORTH 17°11'43" EAST ALONG SAID LINE 571.04 FT., THENCE SOUTH 89°11'33" EAST 470.04 FT., THENCE NORTH 00°57'48" EAST 232.70 FT. TO A POINT ON THE NORTH LINE OF SAID 1/4-1/4 SECTION, THENCE SOUTH 89°11'33" EAST ALONG SAID LINE 247.33 FT. TO A POINT ON THE EAST LINE OF SAID 1/4 SECTION, THENCE SOUTH 00°32'38" WEST ALONG SAID LINE 1317.90 FT. TO THE POINT OF BEGINNING.

THAT this Certified Survey Map is contained wholly within the property described in the following recorded instrument(s): Document No. 585286 and by Deed recorded in Volume 1056 on Page 164, Winnebago County.

THAT I have made this survey by the direction of Lean Hughes and Debra Hughes, owners of said land.

THAT such map is a correct representation of all the exterior boundaries of the land surveyed and the land division thereof made.

THAT I have fully complied with the provisions of Chapter 236 of the Wisconsin Statutes and the Land Subdivision Ordinance of Winnebago County.

4-6-99
Date

Reinhard Roehlig
Reinhard Roehlig, Registered
Wisconsin Land Surveyor S-1368


OWNER'S CERTIFICATE

AS OWNERS, We hereby certify that We caused the land described on this map to be surveyed, divided and mapped as represented on this map in accordance with the Winnebago County Subdivision Ordinance.

WITNESS the hands and seals of said owners this 9th day of April, 1999.

Dean Hughes
Dean Hughes

Debra Hughes
Debra Hughes

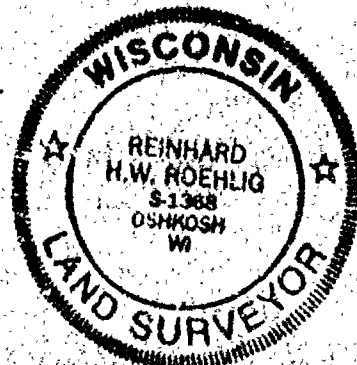

NO. 3447

CERTIFIED SURVEY MAP NO. 4250

SHEET 3 OF 3

PART OF THE S.E. 1/4 OF THE N.E. 1/4 OF SECTION 29, T17N, R16E, IN THE TOWN OF NEKIMI, WINNEBAGO COUNTY, WISCONSIN.

STATE OF WISCONSIN)

SS

WINNEBAGO COUNTY)

PERSONALLY came before me this 9th day of April 1999 the aforementioned Dean Hughes and Debra Hughes, to me known to be the persons who executed the foregoing instrument and acknowledged the same.

Constantine P. Wagon
Notary Public, Winnebago
County, State of Wisconsin

My Commission Expires 3-23-2003

COUNTY TREASURER'S CERTIFICATE

I, Mary E. Hughes - Deputy, being the duly elected, qualified and acting treasurer for Winnebago County, do hereby certify that in accordance with the records in my office, there are no unpaid taxes or unpaid special assessments as of April 14, 1999 on any land included in this Certified Survey Map.

Date 4/14/99

Treasurer Mary E. Hughes - Deputy

TOWN TREASURER'S CERTIFICATE

I, Julia Brathwaite, being the duly elected, qualified and acting treasurer for the Town of Nekimi, do hereby certify that in accordance with the records in my office, there are no unpaid taxes or unpaid special assessments as of April 9, 1999 on any land included in this Certified Survey Map.

Date 4-9-99

Treasurer Julia Brathwaite

WINNEBAGO COUNTY PLANNING COMMISSION
CERTIFICATE OF APPROVAL

This Certified Survey Map of part of the S.E. 1/4 of the N.E. 1/4 of Section 29, T17N, R16E, in the Town of Nekimi, Winnebago County, Wisconsin, is hereby approved.


May 21, 1999
Date _____
County Planning Commission
Representative [Signature]

1059180

THIS DOCUMENT WAS DRAFTED BY
REINHARD ROEHLIG.

Register's Office
Winnebago County, Wis.
Received for record this 21st
day of May A.D., 1999
at 3:15 o'clock P.M. and
recorded in Vol. 1 of CSM
on page 4250


Register of Deeds

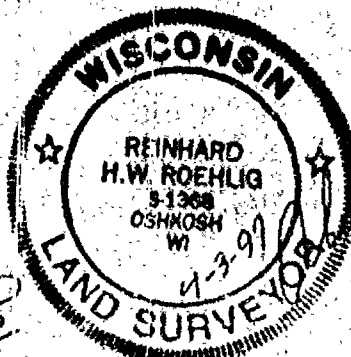




 





SCALE 1" = 250'






2-17-03

WINNEBAGO COUNTY CERTIFIED SURVEY MAP NO. 5207


THE SW 1/4 OF THE NE 1/4 OF SECTION
29, T. 17 N., R. 16 E., TOWN OF NEKIMI,
WINNEBAGO COUNTY, WISCONSIN.

	SQUARE FEET	ACRES
LOT 1	110,673	2.541
LOT 2	1,612,186	37.011
R.O.W.	44,097	1.012
TOTAL	1,766,956	40.564

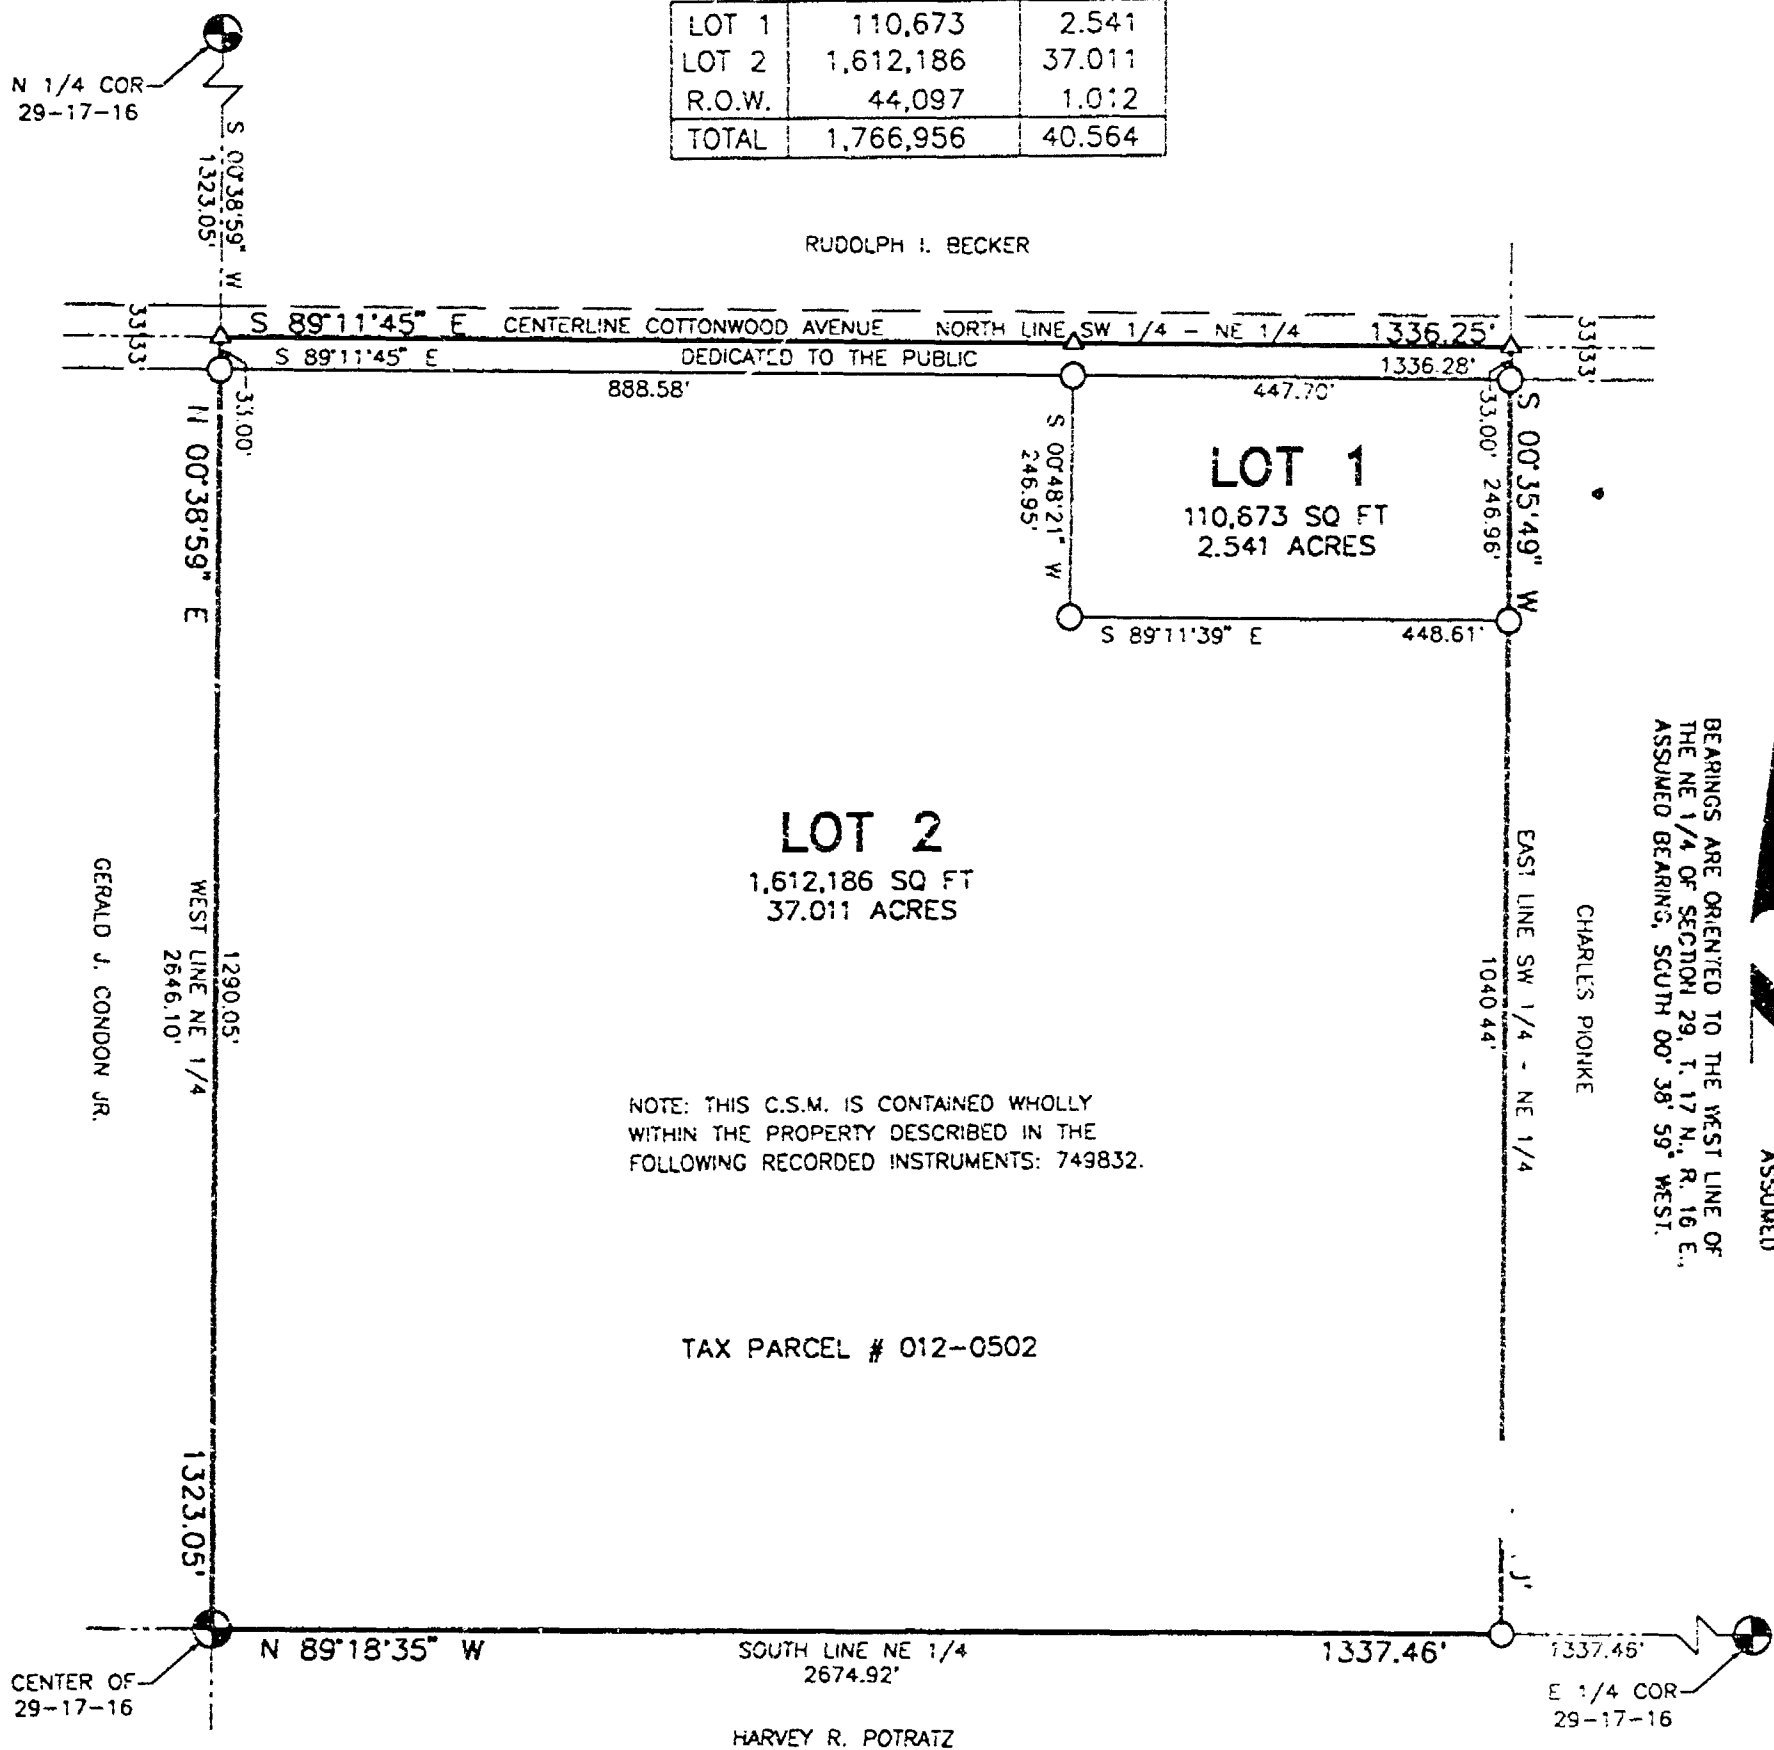

LEGEND

- 1.25" X 18" IRON PIPE SET
- △ MAG NAIL SET
- ⊕ BERNTSEN MONUMENT FOUND

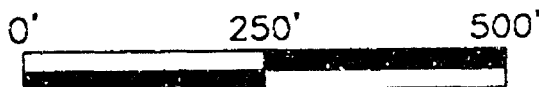

SCALE: 1" = 250'

TRI-COUNTY LAND SURVEYING
YEAR ROUND SURVEYING
GERALD M. RISKE
REGISTERED LAND SURVEYOR, S-1203
N6687 WRIGHTWAY DR. STE. F FOND DU LAC, WI 54937
PHONE: (920)906-3704 FAX: (920)906-3705
JOB NO. 02142 FILE: 29-1716A.TXT FILE: 29-1716A.DWG
C: TT R: LM D: RW



GERALD M. RISKE
2-19-03

SHEET 1 OF 4

0-5

WINNEBAGO COUNTY CERTIFIED SURVEY MAP NO. 5007

THE SW 1/4 OF THE NE 1/4 OF SECTION
29, T. 17 N., R. 16 E., TOWN OF NEKIMI,
WINNEBAGO COUNTY, WISCONSIN.

SURVEYOR'S CERTIFICATE

I, GERALD M. RISKE, REGISTERED LAND SURVEYOR OF THE STATE OF WISCONSIN, DO HEREBY CERTIFY THAT BY THE DIRECTION OF SARAH WHEEL 129 STH "26", ODISHA, WISCONSIN, I HAVE SURVEYED, MAPPED, DRAWN AND DESCRIBED THE SOUTHWEST 1/4 OF THE NORTHEAST 1/4 OF SECTION 29, TOWNSHIP 17 NORTH, RANGE 16 EAST, TOWN OF NEKIMI, WINNEBAGO COUNTY, WISCONSIN MORE PARTICULARLY DESCRIBED AS FOLLOWS:

COMMENCING AT THE NORTH 1/4 CORNER OF SAID SECTION 29, THENCE SOUTH 00° 38' 59" WEST, ALONG THE WEST LINE OF THE NORTHEAST 1/4 OF SAID SECTION 29, 1323.05 FEET TO THE NORTH LINE OF THE SOUTHWEST 1/4 OF THE NORTHEAST 1/4 OF SAID SECTION 29 AND THE CENTERLINE OF COTTONWOOD AVENUE AND THE POINT OF BEGINNING, THENCE SOUTH 89° 11' 45" EAST, ALONG SAID NORTH LINE AND CENTERLINE, 1336.25 FEET TO THE EAST LINE OF THE SOUTHWEST 1/4 OF THE NORTHEAST 1/4 OF SAID SECTION 29, THENCE SOUTH 00° 35' 49" WEST, ALONG SAID EAST LINE, 1320.40 FEET TO THE SOUTH LINE OF THE NORTHEAST 1/4 OF SAID SECTION 29, THENCE NORTH 89° 16' 35" WEST, ALONG SAID SOUTH LINE, 1337.46 FEET TO THE WEST LINE OF THE NORTHEAST 1/4 OF SAID SECTION 29, THENCE NORTH 00° 38' 59" EAST, ALONG SAID WEST LINE, 1323.05 FEET TO THE NORTH LINE OF THE SOUTHWEST 1/4 OF THE NORTHEAST 1/4 OF SAID SECTION 29 AND THE CENTERLINE OF COTTONWOOD AVENUE AND THE POINT OF BEGINNING.

SAID PARCEL CONTAINS 1,766,956 SQUARE FEET WHICH IS 40.564 ACRES INCLUDING ROAD RIGHT-OF-WAY.

I FURTHER CERTIFY THAT I HAVE COMPLIED WITH THE CURRENT PROVISIONS OF CHAPTER 236.34 OF THE STATUTES OF THE STATE OF WISCONSIN AND THE WINNEBAGO COUNTY LAND DIVISION ORDINANCE, AND THE TOWN OF NEKIMI LAND DIVISION AND SUBDIVISION ORDINANCE IN SURVEYING AND MAPPING THE SAME, AND THAT THE ACCOMPANYING MAP IS A TRUE AND CORRECT REPRESENTATION OF THE EXTERIOR BOUNDARIES OF THE LAND SURVEYED ACCORDING TO OFFICIAL RECORDS, AND THAT NO ENCROACHMENTS BY ADJACENT PROPERTY OWNERS APPEAR FROM SAID SURVEY EXCEPT AS INDICATED TO THE BEST OF MY KNOWLEDGE AND BELIEF.

CERTIFIED THIS 19TH DAY OF FEBRUARY, 2003 AT FOND DU LAC, WISCONSIN
THIS INSTRUMENT DRAFTED BY GERALD M. RISKE



GERALD M. RISKE,
JOB NO. 02142


PART OF THE SW 1/4 OF THE NE 1/4 OF
SECTION 29, T. 17 N., R. 16 E., TOWN OF
NEKIMI, WINNEBAGO COUNTY, WISCONSIN.












WINNEBAGO COUNTY CERTIFIED SURVEY MAP NO. 5207

PART OF THE SW 1/4 OF THE NE 1/4 OF
SECTION 29, T. 17 N., R. 16 E., TOWN OF
NEKIMI, WINNEBAGO COUNTY, WISCONSIN.

COUNTY TREASURER'S CERTIFICATE

I, Deana M. Hellman, being the duly elected, qualified and acting Treasurer
for Winnebago County, do hereby certify that in accordance with the records in my
office there are no unpaid taxes or unpaid special assessments as of 2-17-03
on any land included in this Certified Survey Map.

Date 2-17-03

Deana M. Hellman
Deputy

TOWN TREASURER'S CERTIFICATE

I, Julia Barckel, being the duly elected, qualified and acting Treasurer
for the Town of Nekimi, do hereby certify that in accordance with the records in my
office there are no unpaid taxes or unpaid special assessments as of February 18, 2003
on any land included in this Certified Survey Map.

Date 2-18-03

Julia Barckel
Treasurer

WINNEBAGO COUNTY PLANNING COMMISSION CERTIFICATE OF APPROVAL

This Certified Survey Map of part of the SW 1/4 of the NE 1/4 of Section 29,
T. 17 N., R. 16 E., in the Town of Nekimi, Winnebago County, Wisconsin, is
hereby approved.

Date February 20, 2003


Joanna M. Surut
County Planning Commission Representative

CITY OF OSHKOSH CERTIFICATE OF APPROVAL

This Certified Survey Map of part of the SW 1/4 of the NE 1/4 of Section 29,
T. 17 N., R. 16 E., in the Town of Nekimi, Winnebago County, Wisconsin, is
hereby approved.

Date 1-30-03

Wynne Babin
City of Oshkosh Representative

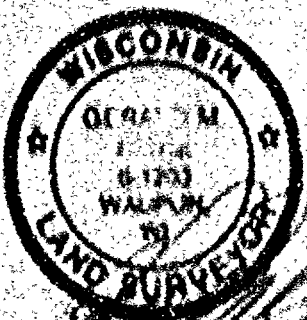











1231684

REGISTER'S OFFICE
WINNEBAGO COUNTY, WI

RECORDED ON
Vol 1 Pg 5207
02/20/2003 11:53AM

SUSAN WINNINGHOFF
REGISTER OF DEEDS

RECORDING FEE	19.00
TRANSFER FEE	
# OF PAGES	5

pd.