

STATE OF WISCONSIN)
WINNEBAGO COUNTY) SS

WINNEBAGO COUNTY CERTIFIED SURVEY MAP NO. 2410

Sheet 1 of 3

SURVEYOR'S CERTIFICATE: * and the Northwest Quarter (NW $\frac{1}{4}$) of the Southwest Quarter (SW $\frac{1}{4}$)

I, Thomas M. Kromm, Wisconsin Registered Land Surveyor of Aero-Metric Engineering, Inc., certify that I have surveyed, divided, and mapped under the direction of Vicky Cram a part of the Southwest Quarter (SW $\frac{1}{4}$) of the Southwest Quarter (SW $\frac{1}{4}$)* of Section Thirty-three (33), Township Seventeen (17) North, Range Sixteen (16) East, Town of Nekimi, Winnebago County, Wisconsin containing 1.2993 Acres of land and being described by:

Commencing at the Southwest Corner of said Section 33; thence N.00°-30'-36"E. 1222.89 feet along the West line of the SW $\frac{1}{4}$ of said Section 33 to the true point of beginning; thence continue N.00°-30'-36"W. 200.00 feet along the West line of the SW $\frac{1}{4}$ of said Section 33; thence N.89°-29'-24"E. 283.00 feet; thence S.00°-30'-36"E. 200.00 feet; thence S.89°-29'-24"W. 283.00 feet to a point on the West line of the SW $\frac{1}{4}$ of said Section 33 and being the true point of beginning.


That such is a correct representation of all exterior boundaries of the land surveyed.

That I have fully complied with the provisions of Chapter 236.34 of the Wisconsin Statutes and the Land Subdivision Ordinance of Winnebago County in surveying, dividing, and mapping the same.

Dated this 21 day of August, 1991.

Thomas M. Kromm

Wisconsin Registered Land Surveyor, S-2062
Thomas M. Kromm

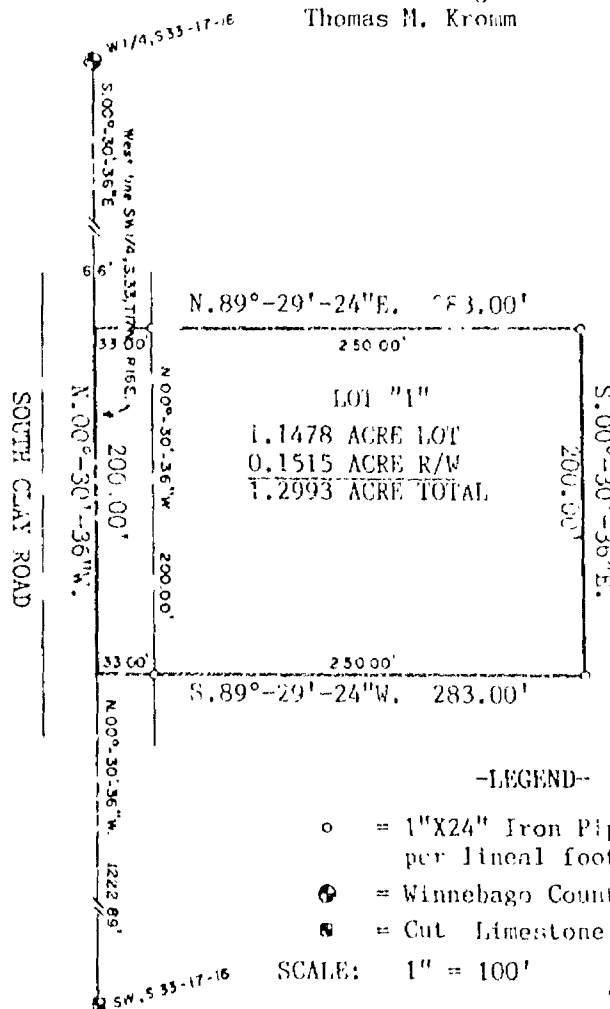


Bearing Reference: West line of SW $\frac{1}{4}$ of Section 33, T.17N., R.16E., Recorded as N.00°-30'-36"W.

-LEGEND-

- o = 1"X24" Iron Pipe weighing 1.68 lbs. per lineal foot Set
- ⊙ = Winnebago County Berntsen Monument
- = Cut Limestone Monument

SCALE: 1" = 100'

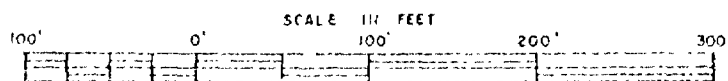

Aero-Metric
ENGINEERING, INC.
LAND SURVEYS
533 NORTH MADISON ST
CHILTON WI 53014

THIS INSTRUMENT DRAFTED BY:

Thomas M. Kromm

NOTE BOOK 120

PAGE 1

L. 2006

WINNEBAGO COUNTY CERTIFIED SURVEY MAP NO. 2410

STATE OF WISCONSIN)
WINNEBAGO COUNTY)SS

Sheet 2 of 3

OWNER'S CERTIFICATE:

As Owners, we hereby certify that we caused the land described on this Certified Survey Map to be surveyed, divided and mapped as represented on this map.

Dated this 27 day of August, 1991.

In the Presence of:

Gail L. Demler
Gail L. Demler

Herb Treu
Katherine Treu

STATE OF WISCONSIN)
WINNEBAGO COUNTY)SS

Personally came before me this 27 day of August, 1991, the above named Herb Treu and Katherine Treu to me known to be the persons who executed the foregoing instrument and acknowledged the same.

Lynn M. McBeair

Notary Public, Oshkosh, Wisconsin

My Commission Expires 5-15-94

WINNEBAGO COUNTY PLANNING & ZONING COMMITTEE:

This Certified Survey Map of a part of the SW $\frac{1}{4}$ of Section 33, T.17N., R.16E., Town of Nekimi, Herb Treu and Katherine Treu, owners, is hereby approved.

September 13, 1991
Date:

Carol O. Wexler
By: Jeanette Dinkoff, Chairperson
P.A.F. & L.O. & C.S.

Dated this 21 day of August, 1991.


Thomas M. Kromm
Wisconsin Registered Land Surveyor, S-2062
Thomas M. Kromm



SURVEY
for
JREF TREU
of

A part of the Southeast Quarter (SE $\frac{1}{4}$) of the Southwest Quarter (SW $\frac{1}{4}$) of Section Thirty-three (33), Township Seventeen (17) North, Range Sixteen (16) East, Town of Nekimi, Winnebago County, Wisconsin containing 5.275 Acres of land and being described by:

Commencing at the SW Corner of said Section 33; thence N.89°-26'-32"E. 1458.48 feet, along the South line of the SW $\frac{1}{4}$ of said Section 33 to the true point of beginning; running thence N.00°-11'-32"E. 656.60 feet; thence N.89°-26'-32"E. 350.00 feet; thence S.00°-11'-32"W. 656.60 feet to a point on the South line of the SW $\frac{1}{4}$ of said Section 33; thence S.89°-26'-32"W. 350.00 feet, along the South line of the SW $\frac{1}{4}$ of said Section 33 to the true point of beginning.

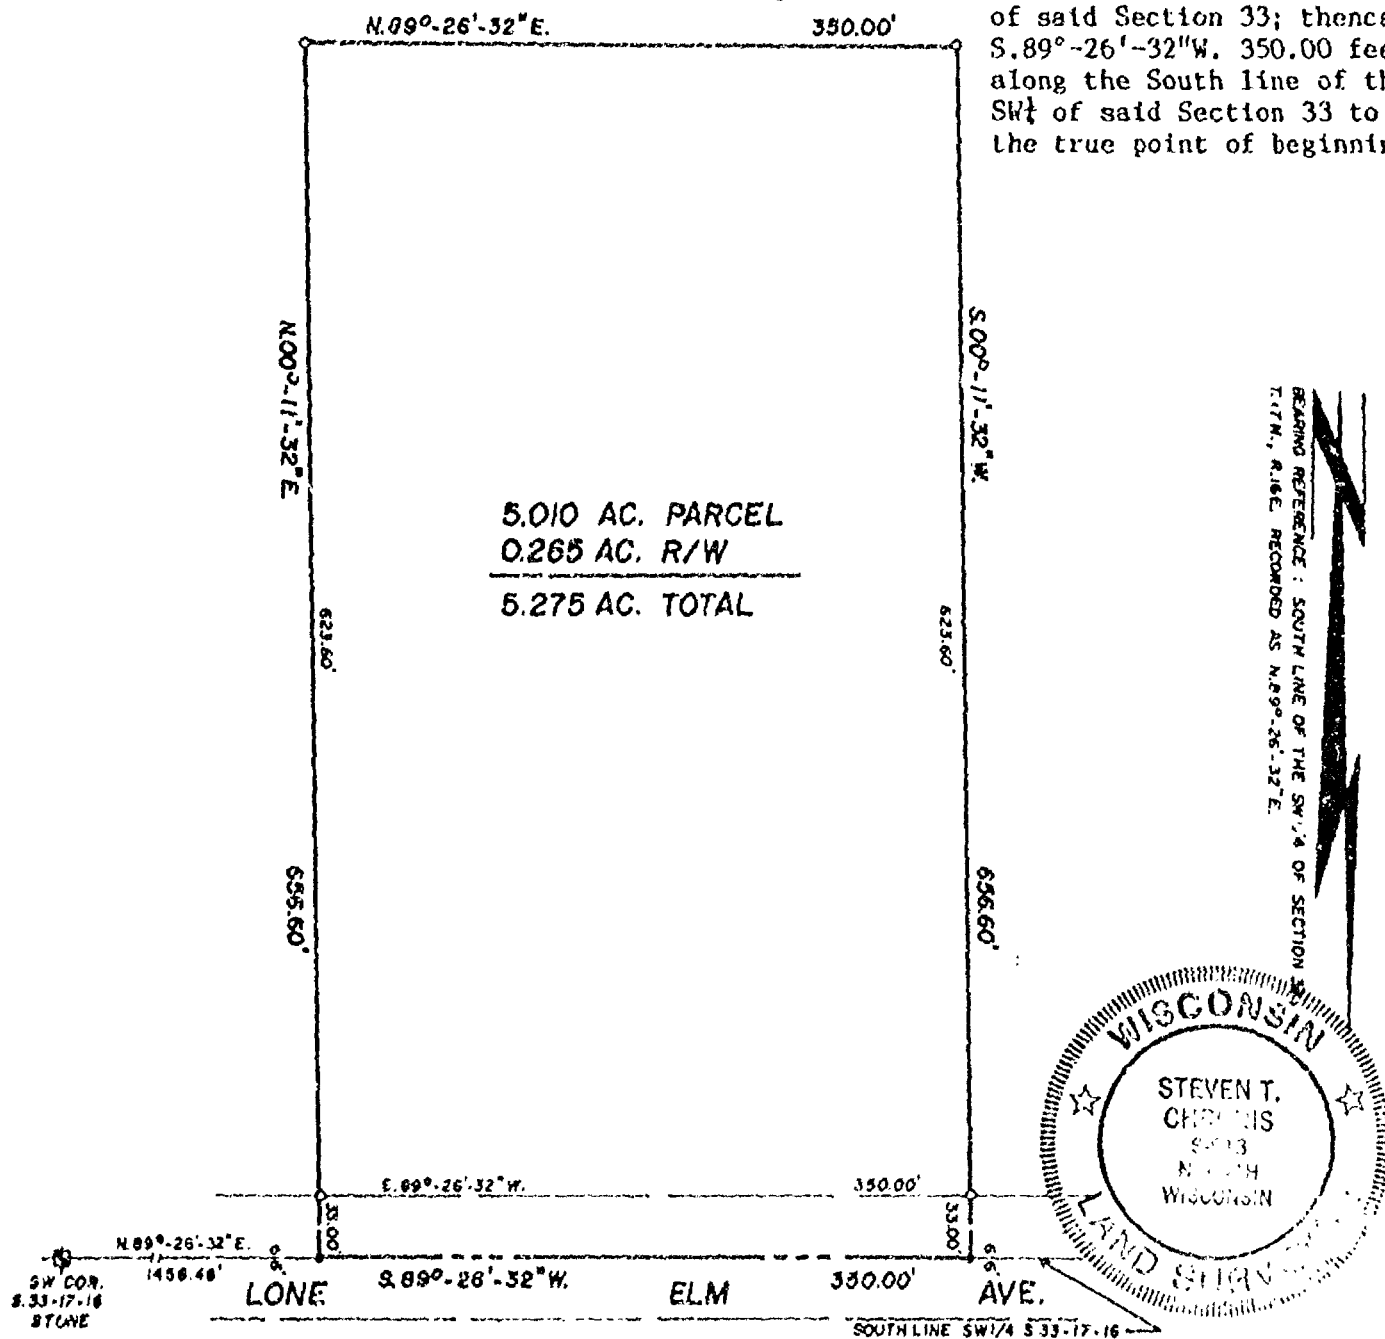

—LEGEND—
 ○ = 1" x 24" IRON PIPE WEIGHING 1.68 lbs.
 PER LINEAL FOOT SET
 * = CUT LIMESTONE MONUMENT
 * = PK. NAIL SET
 SCALE 1" = 100'

SURVEYOR'S CERTIFICATE:

I, Steven T. Chronis, Wisconsin Registered Land Surveyor of Aero-Metric Engineering, Inc., certify that I have surveyed the above described property and that the map shown above is a true and accurate representation thereof to the best of my knowledge and belief.

Dated this 18th day of February, 1992.

Steven T. Chronis
 WIS. REGISTERED LAND SURVEYOR S-0913


AERO-METRIC ENGINEERING, INC.
 PHOTOGRAMMETRIC ENGINEERS
 LAND SURVEYORS
 SHEBOYGAN, WISCONSIN

T.17N.	R.16E.
	33

SURVEY
for
JEFF TREU
of

A part of the Southeast Quarter (SE $\frac{1}{4}$) of the Southwest Quarter (SW $\frac{1}{4}$) of Section Thirty-three (33), Township Seventeen (17) North, Range Sixteen (16) East, Town of Nekimi, Winnebago County, Wisconsin containing 5.275 Acres of land and being described by:

Commencing at the SW Corner of said Section 33; thence N.89°-26'-32"E. 1458.48 feet, along the South line of the SW $\frac{1}{4}$ of said Section 33 to the true point of beginning; running thence N.00°-11'-32"E. 656.60 feet; thence N.89°-26'-32"E. 350.00 feet; thence S.00°-11'-32"W. 656.60 feet to a point on the South line of the SW $\frac{1}{4}$ of said Section 33; thence S.89°-26'-32"W. 350.00 feet, along the South line of the SW $\frac{1}{4}$ of said Section 33 to the true point of beginning.

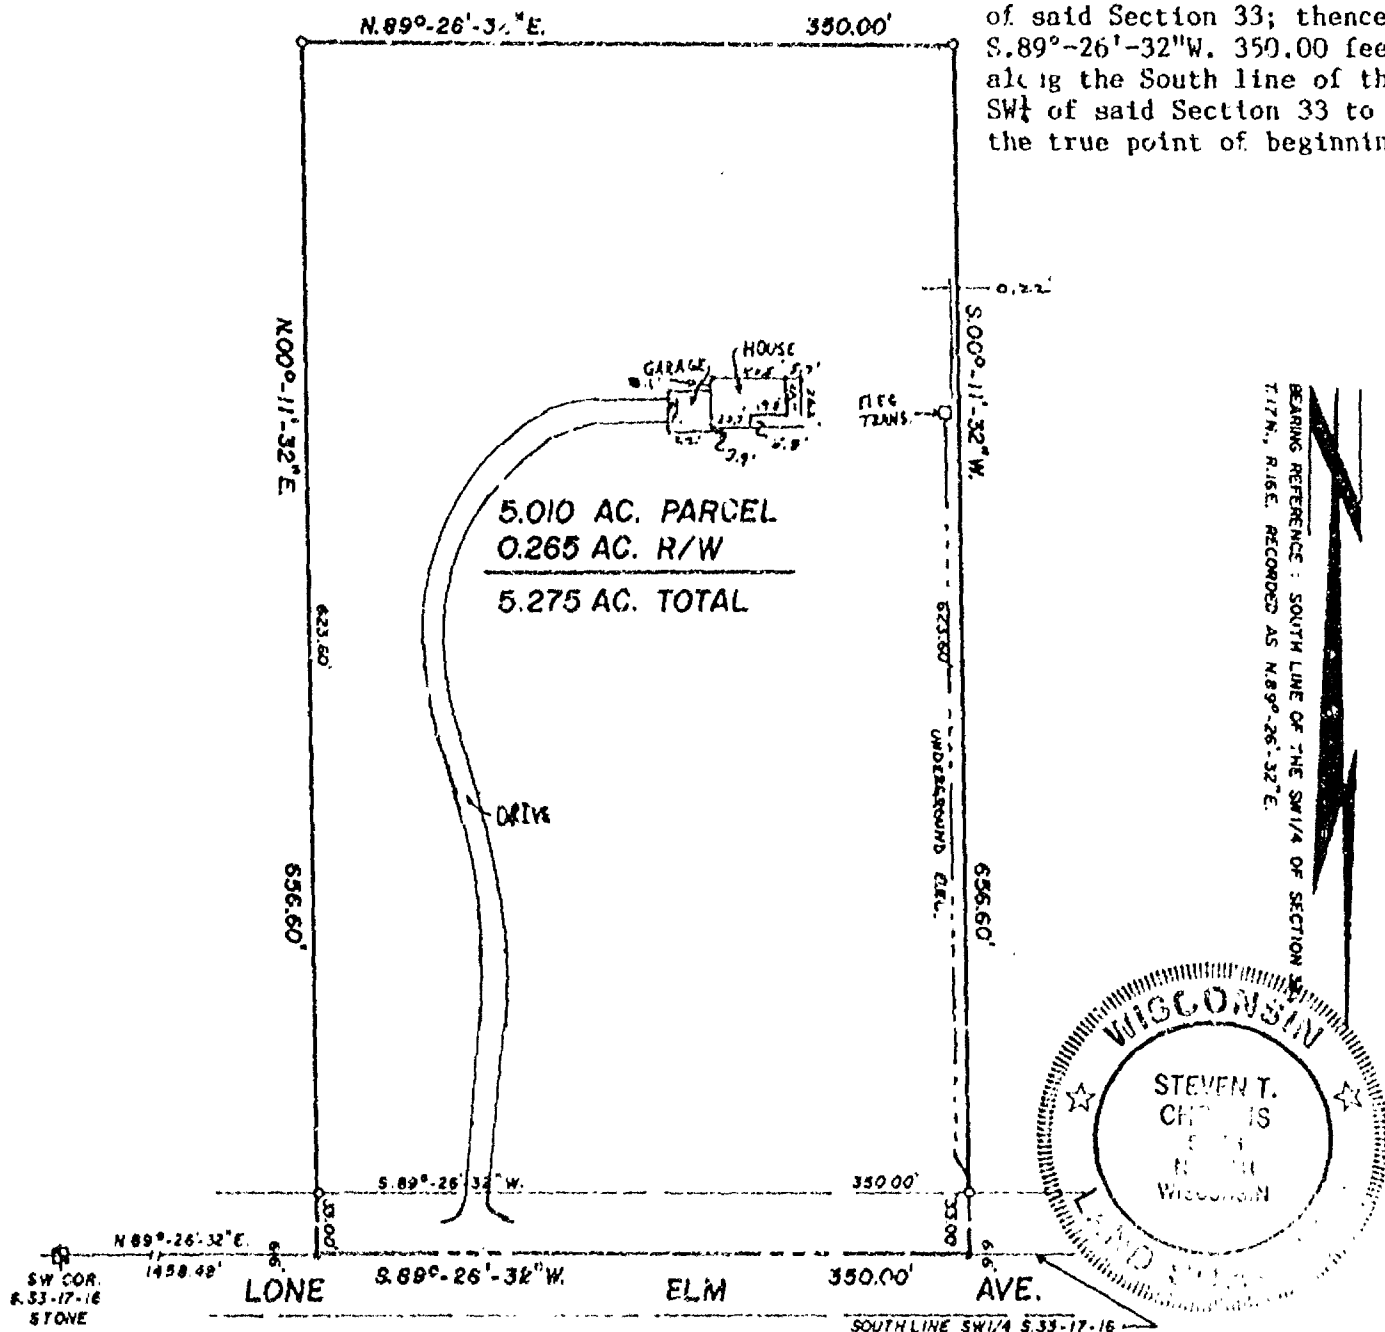

SURVEYOR'S CERTIFICATE:

I hereby certify that I have surveyed the above described property and that the above map is a true representation thereof and shows the size and location of the property, its exterior boundaries, the location of all visible structures and dimensions of all principal buildings thereon, boundary fences, apparent easements, roadways and visible encroachments, if any.

This survey is made for the use of present owners of the property, and also those who purchase, mortgage, or guarantee the title thereto within One (1) year of date hereof.

Dated this 18 day of February, 1992.

Steven T. Chronis
WIS. REGISTERED LAND SURVEYOR S-0913

--LEGEND--
o = 1"x 24" IRON PIPE WEIGHING 1.68 lbs.
PER LINEAL FOOT SET

o = CUT LIMESTONE MONUMENT

o = PK. NAIL SET
SCALE 1"=100'


AERO-METRIC ENGINEERING, INC.
PHOTOGRAMMETRIC ENGINEERS
LAND SURVEYORS
SHEBOYGAN, WISCONSIN

WINNEBAGO COUNTY
GOVERNMENT LAND CORNER CERTIFICATE

TYPE OF MONUMENT BERNTSEN
STATE PLANE COORDINATES: N
S

ELEVATION-M.S.L. DATUM:
THETA ANGLE:
FIELD BOOK PAGE
DRAWN BY: R. ELKINS

CORNER NO. 137
SECTION 33
TOWN 17 NORTH
RANGE 16 EAST

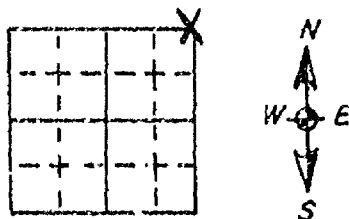

BASIS FOR MONUMENT LOCATION - PROVIDE BELOW

HISTORY OF CORNER, WITH REFERENCE TO VOLUME AND PAGE, DATES, SURVEYOR; EXACT DESCRIPTION OF MONUMENT REPLACED; IF LOCATION COMPUTED BY TAPED OR RUN TRAVERSE; LANDOWNER, WITNESSES, REMARKS, ETC. (USE REVERSE SIDE)

John Brink, 1835, original corner post. C. Palmer, County Surveyor, 1876, resurvey Town of Nekimi, set a squared limestone for this corner location. H.W. Leach, 1872, No. 312 and G.A. Randall, 1886, No. 484 call for a stone at this corner, Vol. 1, County Surveyor Notes. I searched for bearing trees, none remain. No recent surveys of record using this corner. George Brooks, State Hwy. Commission, 1954, calls for a stone with cross. I could not find this stone since it would have been destroyed during highway construction. I set this corner on the centerline of an East-West road as the best available evidence of Palmer's 1876 North-South corner location and 71.5 ft. West of the centerline of (over)

SEAL:




CERTIFIED CORRECT:

REGISTERED LAND SURVEYOR

DATE 7-31-83

TIE SKETCH

SHOW AT LEAST FOUR TIES, ALSO FENCE LINES, ROADS, TOPD, SIZE AND TYPE OF WITNESS TREES AND ANY OTHER PERTINENT SITE DETAILS. IF OFF THE ROAD, THE BEST WAY TO ARRIVE AT THE CORNER.

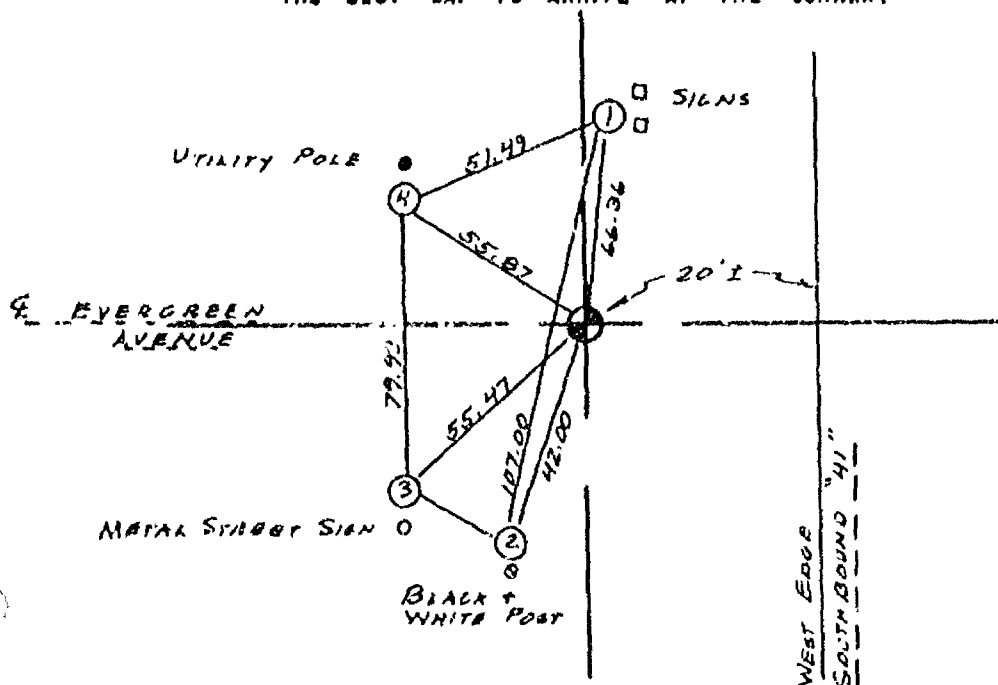

[illegible]

WINNEBAGO COUNTY
GOVERNMENT LAND CORNER CERTIFICATE

TYPE OF MONUMENT BERNTSEN

STATE PLANE COORDINATES: N
S



ELEVATION-M.S.L. DATUM:

THETA ANGLE:

FIELD BOOK PAGE

DRAWN BY:

CORNER NO. 137
SECTION 33
TOWN 17 NORTH
RANGE 16 EAST

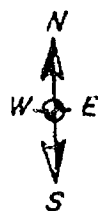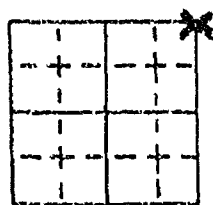


BASIS FOR MONUMENT LOCATION - PROVIDE BELOW

HISTORY OF CORNER, WITH REFERENCE TO VOLUME AND PAGE, DATES, SURVEYOR; EXACT DESCRIPTION OF MONUMENT REPLACED; IF LOCATION COMPUTED BY TAPED OR EDM TRAVERSE; LANDOWNER, WITNESSES, REMARKS, ETC. (USE REVERSE SIDE)

John Brink, 1835, original corner post. C. Palmer, County Surveyor, 1876, resurvey Town of Nekimi, set a squared limestone for this corner location. H.W. Leach, 1872, No. 312, and G.A. Randall, 1886, No. 484 call for a stone at this corner, Vol. 1, County Surveyor Notes. R. Roehlig searched for bearing trees, none remain. No recent surveys of record using this corner. George Brooks, State Hwy. Commission, 1954, calls for a stone with cross. Roehlig could not find this stone since it would have been destroyed during highway construction. Roehlig set this corner on the centerline of an East-West road as the best available evidence of Palmer's 1876 North-South corner location and 71.5 ft. West of the centerline of Hwy. "41" per DOT plans as the best available evidence of the perpetuation (Over)

SEAL:

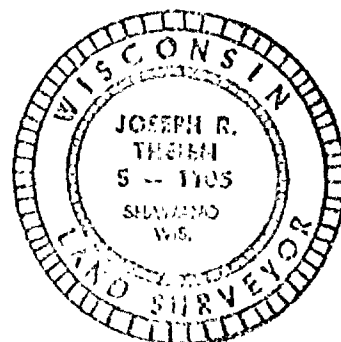

CERTIFIED CORRECT:


Joseph R. Thiem

REGISTERED LAND SURVEYOR

DATE 6-20-67

TIE SKETCH

SHOW AT LEAST FOUR TIES, ALSO FENCE LINES, ROADS, TOPO, SIZE AND TYPE OF WITNESS TREES AND ANY OTHER PERTINENT SITE DETAILS. IF OFF THE ROAD, THE BEST WAY TO ARRIVE AT THE CORNER.

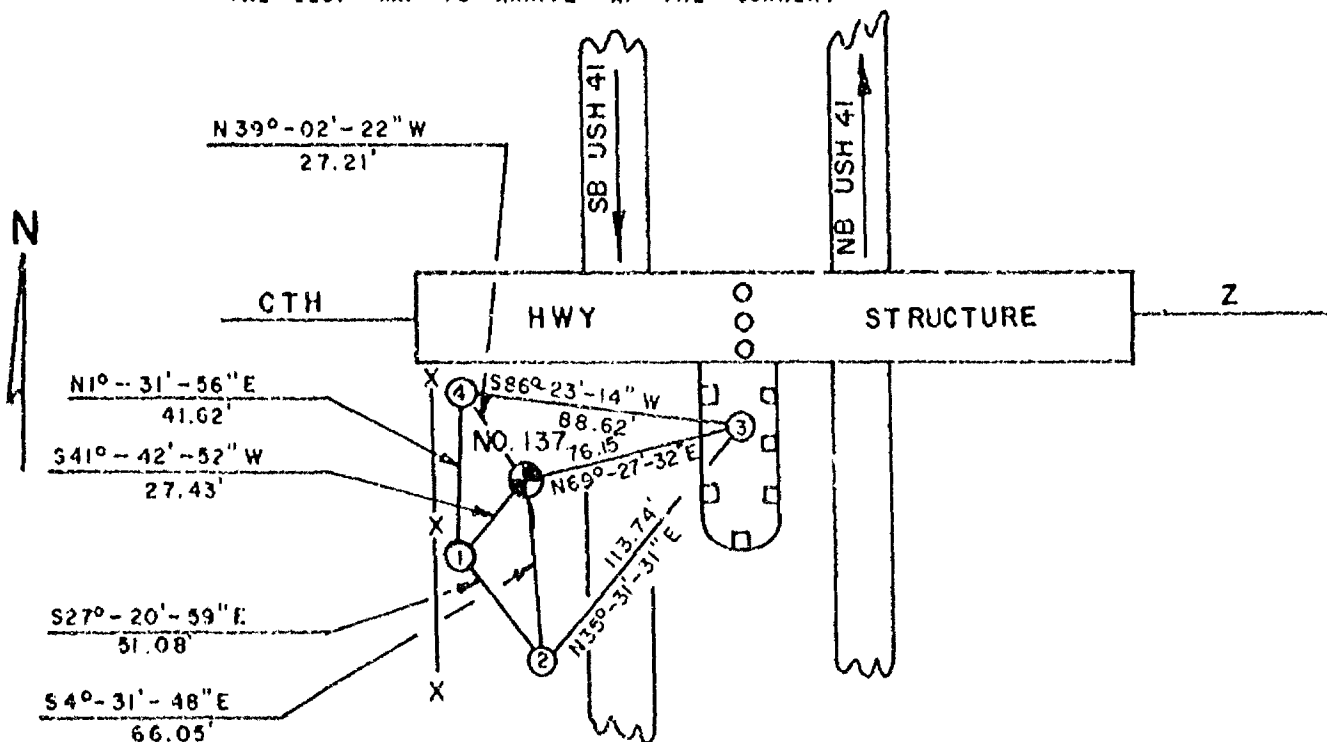

of Palmer's work for East-West position. A single proportion per Palmer between the North $\frac{1}{4}$ corners of Sections 33-17-16 and 34-17-16 falls 2.5 ft. West of this location. Dec. 1993, WisDOT recovered corner monument under two feet of fill and old blacktop roadway set a 24" monument over old monument and referneced out to new witness monuments.

MAINTENANCE RECORD

[illegible]

STATE OF WISCONSIN

SS WINNEBAGO COUNTY CERTIFIED SURVEY MAP NO. _____

WINNEBAGO COUNTY

SHEET 1 OF 2

Surveyor's Certificate:


I, Thomas M. Kromm, Wisconsin Registered Land Surveyor of Kromm Land Surveying, certify that I have surveyed, divided and mapped under the direction of Greg T. Hyde a part of the Northwest Quarter (NW 1/4) of the Northwest Quarter (NW 1/4) of Section Thirty-three (33) Township Seventeen (17) North Range Sixteen (16) East, Town of Nekir, Winnebago County, Wisconsin containing 34.8573 Acres of land and being described by:

Commencing at the Northwest corner of said Section 33 and also being the true point of beginning, thence N 89°-25'-20" E 1311.25 feet, along the North line of the NW 1/4 of said Section 33 to the Northeast corner of the NW 1/4 of the NW 1/4, thence S 00°-38'-44" E 1322.01 feet, along the East line of the NW 1/4 of the NW 1/4 of said Section 33 to the Southeast corner of the NW 1/4 of the NW 1/4, thence S 89°-22'-48" W 1314.38 feet, along the South line of the NW 1/4 of the NW 1/4 of said Section 33 to the West line of the NW 1/4 of said Section 33 and also being the Southwest corner of the NW 1/4 of the NW 1/4, thence N 00°-30'-36" W 662.98 feet, along the West line of the NW 1/4 of said Section 33, thence N 89°-29'-24" E 165.00 feet, thence N 00°-30'-36" W 82.50 feet, thence N 89°-29'-24" E 165.00 feet, thence N 00°-30'-36" W 330.00 feet, thence S 89°-29'-24" W 165.00 feet, N 00°-30'-36" W 82.50 feet, thence S 89°-29'-24" W 330.00 feet to the West line of the NW 1/4 of said Section 33, thence N 00°-30'-36" W 165.00 feet, along the West line of the NW 1/4 of said Section 33 to the true point of beginning. The aforedescribed parcel being a part of those lands described in and contained wholly within Document no. 979048 as recorded in the Winnebago County Register of Deeds Office. Tax parcel No. 597.

That such is a correct representation of all exterior boundaries surveyed. That I have fully complied with the provisions of Chapter 236.34 of the Wisconsin Statutes and the Land Subdivision Ordinance of Winnebago County in surveying and mapping the same. The aforedescribed parcel being subject to all easements and restrictions of record.

Dated this _____ day of _____, 1997

Wisconsin Registered Land Surveyor
Thomas M. Kromm

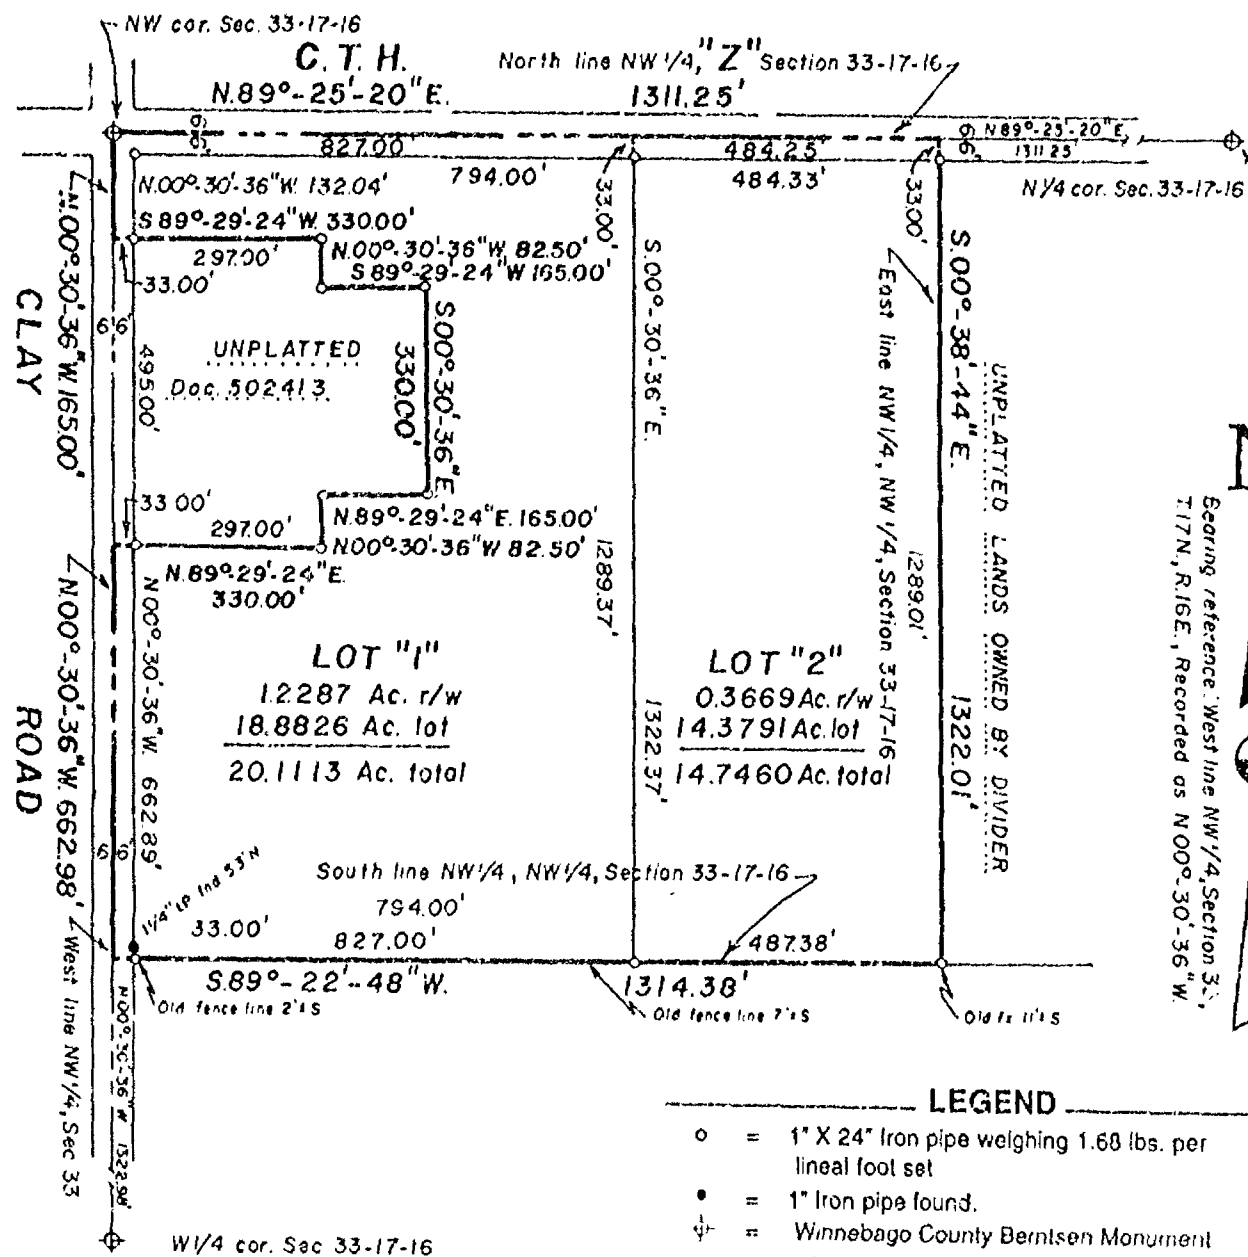

LEGEND

- = 1" X 24" Iron pipe weighing 1.68 lbs. per lineal foot set
- = 1" Iron pipe found.
- ⊕ = Winnebago County Bernsen Monument
- = PK nail set
- () = Recorded measurements

KROMM LAND SURVEYING

1224 Grand Street

Oshkosh, WI 54901

414-426-3643



L-072

STATE OF WISCONSIN

SS WINNEBAGO COUNTY CERTIFIED SURVEY MAP NO. _____

WINNEBAGO COUNTY

SHEET 2 OF 2

Owner's Certificate:

As owner's, We hereby certify that we caused the land described on this Certified Survey Map to be surveyed, divided and mapped as represented on this map.

Dated this _____ day of _____, 1997.

Ronald C. Wachholz

Linda A. Wachholz

Personally came before me this _____ day of _____, 1997, the above named Ronald C. Wachholz and Linda A. Wachholz to me, known to be the persons who executed the foregoing instrument and acknowledged to be the same.

Notary Public, _____, Wisconsin

My commission expires _____

TOWN & COUNTY TREASURER'S CERTIFICATE:

I, _____, being the duly elected, qualified and acting Treasurer of the County of Winnebago, do hereby certify that the records in my office show no unredeemed tax sales and no unpaid taxes or special assessments as of _____ affecting the lands included in this Certified Survey Map.

Date:

County Treasurer:

Date:

Town Treasurer:

WINNEBAGO COUNTY PLANNING COMMISSION CERTIFICATE AND TOWN BOARD APPROVAL:

This Certified Survey Map of a part of the NW 1/4 of the NW 1/4 of Section 33, T.17N., R.16E., Town of Nekimi, Winnebago County, Wisconsin, is hereby approved.

Date:

Planning Commission Representative

Date:

Town Board Representative

KROMM LAND SURVEYING

1224 Grand Street
Oshkosh, WI 54901
414-426-3643



33.17.16

NO. 28140

CERTIFIED SURVEY MAP NO. _____

SHEET 1 OF 5

A REDIVISION OF LOT 1 IN CERTIFIED SURVEY MAP NO. 795, LOT 1 IN CERTIFIED SURVEY MAP NO. 1561 AND LOT 2 IN CERTIFIED SURVEY MAP NO. 3591 IN THE S.W. 1/4 OF THE S.W. 1/4 OF SECTION 28 AND IN THE N.W. 1/4 OF THE N.W. 1/4 OF SECTION 33, T17N, R14E, IN THE TOWN OF NEPEUSKUN, WINNEBAGO COUNTY, WISCONSIN.

BEARINGS ARE REFERENCED TO THE SOUTH LINE OF THE S.W. 1/4 OF SECTION 28-17-14, WHICH HAS AN ASSUMED BEARING OF NORTH 88°15'46" WEST.

ALL DISTANCES ARE MEASURED TO THE NEAREST HUNDREDTH OF A FOOT.



○ DENOTES 3/4 INCH DIAMETER IRON ROD 24 INCHES LONG SET, WEIGHING NOT LESS THAN 1.50 LBS. PER LINEAL FOOT.

□ DENOTES MASONRY NAIL FOUND.

● DENOTES FOUND 1 INCH DIAMETER IRON PIPE.

⊙ DENOTES FOUND 3/4 INCH DIAMETER IRON ROD.

() DENOTES RECORDED DIMENSION WHERE DIFFERENT FROM MEASURED DIMENSION.

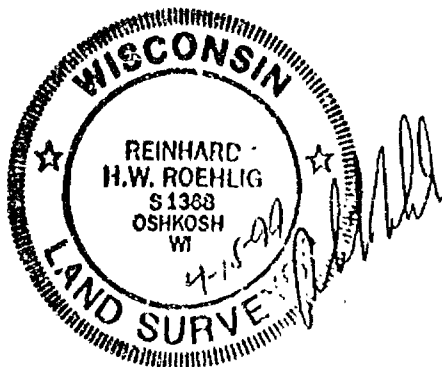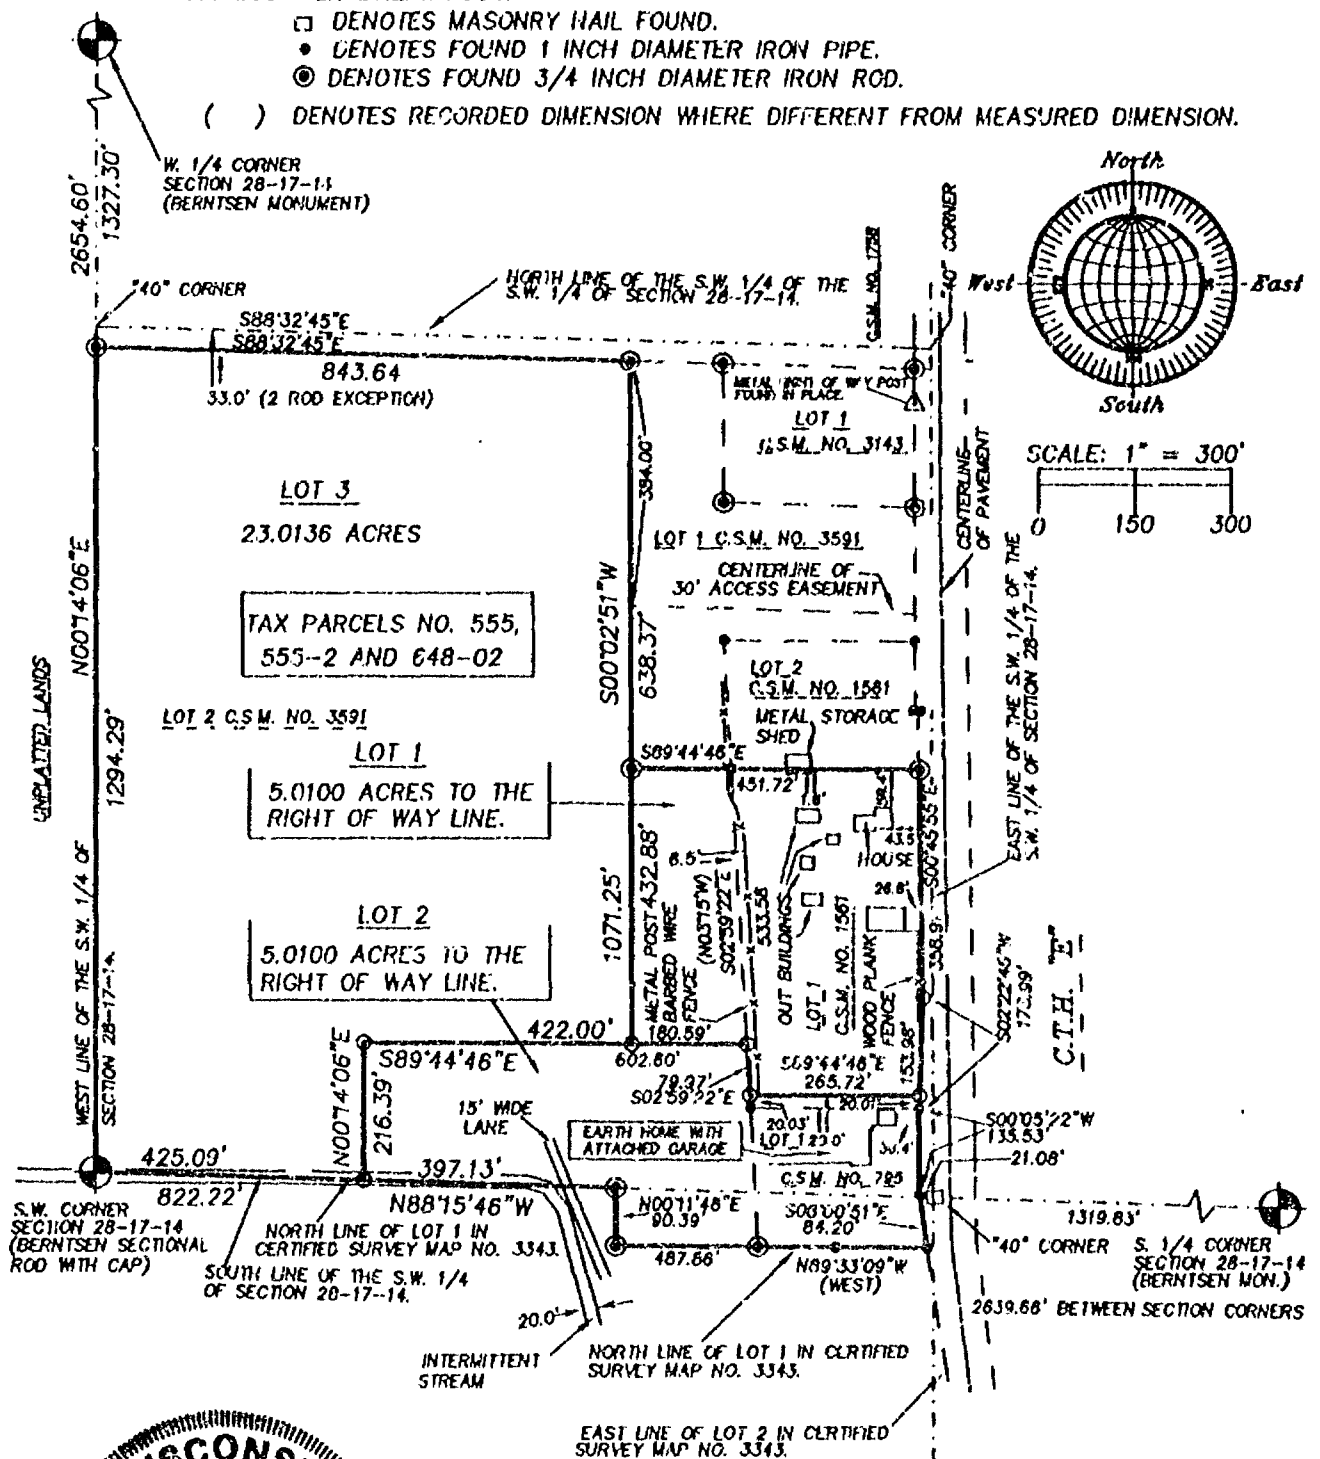

APRIL 7, 1999

ROEHLIG

LAND SURVEYING
&
CONSULTING LTD.

417 North Sawyer Street • Oshkosh WI • 54901
(414) 233-2884

NO. 28140

NO. 2814D

NO. 2814D

CERTIFIED SURVEY MAP NO. _____

SHEET 2 OF 5

A REDIVISION OF LOT 1 IN CERTIFIED SURVEY MAP NO. 795, LOT 1 IN CERTIFIED SURVEY MAP NO. 1561 AND LOT 2 IN CERTIFIED SURVEY MAP NO. 3591 IN THE S.W. 1/4 OF THE S.W. 1/4 OF SECTION 28 AND IN THE N.W. 1/4 OF THE N.W. 1/4 OF SECTION 33, T17N, R14E, IN THE TOWN OF NEPEUSKUN, WINNEBAGO COUNTY, WISCONSIN.

**SURVEYOR'S CERTIFICATE
STATE OF WISCONSIN)**

:SS

WINNEBAGO COUNTY)

I, REINHARD ROEHLIG, Wisconsin Registered Land Surveyor do hereby certify;

THAT I have surveyed, divided and mapped a redivision of Lot 1 in Certified Survey Map No. 795, Lot 1 in Certified Survey Map No. 1561 and Lot 2 in Certified Survey Map No. 3591 in the S.W. 1/4 of the S.W. 1/4 of Section 28 and in the N.W. 1/4 of the N.W. 1/4 of Section 33, T17N, R14E, in the Town of Nepeuskun, Winnebago County, Wisconsin which is bounded and described as follows;

BEGINNING AT THE S.W. CORNER OF SAID SECTION 28, THENCE NORTH 00°14'06" EAST ALONG THE WEST LINE OF SAID 1/4 SECTION 1294.29 FT., THENCE SOUTH 88°32'45" EAST 843.64 FT. TO THE N.W. CORNER OF LOT 1 IN CERTIFIED SURVEY MAP NO. 3591, THENCE SOUTH 00°02'51" WEST ALONG THE WEST LINE OF SAID LOT 638.37 FT., THENCE SOUTH 89°44'46" EAST ALONG THE SOUTH LINE OF SAID LOT 451.72 FT. TO A POINT ON THE WESTERLY RIGHT OF WAY LINE OF C.T.H. "E", THENCE SOUTH 00°45'55" EAST ALONG SAID LINE 358.91 FT., THENCE SOUTH 02°22'45" WEST ALONG SAID LINE 173.99 FT., THENCE SOUTH 00°05'22" WEST ALONG SAID LINE 135.53 FT., THENCE SOUTH 08°00'51" EAST ALONG SAID LINE 84.20 FT. TO THE NORTHEAST CORNER OF LOT 1 IN CERTIFIED SURVEY MAP NO. 3343, THENCE NORTH 89°33'09" WEST ALONG THE NORTH LINE OF SAID LOT 1 AND THE SOUTH LINE OF LOT 2 IN CERTIFIED SURVEY MAP NO. 3591 AFORESAID 487.86 FT., THENCE NORTH 00°11'46" EAST ALONG THE WESTERLY LINE OF SAID LOT 2 AFORESAID 90.39 FT., THENCE NORTH 88°15'46" WEST ALONG THE SOUTH LINE OF SAID LOT 2 AFORESAID 822.22 FT. TO THE POINT OF BEGINNING. SAID PARCEL IS SUBJECT TO ALL EXISTING EASEMENTS AND RESTRICTIONS OF RECORD.

That this Certified Survey Map is contained wholly within the property described in the following recorded instrument(s): Certified Survey Map No. 3591, Certified Survey Map No. 1561 and Certified Survey Map No. 795.

THAT I have made this survey by the direction of Daniel Mildebrandt, Sara Mildebrandt, Jeff Prellwitz, Teresa Prellwitz and Al-N-Rae Farms, owners of said land.


THAT such map is a correct representation of all the exterior boundaries of the land surveyed and the land division thereof made.

THAT I have fully complied with the provisions of Chapter 236 of the Wisconsin Statutes and the Land Subdivision Ordinance of Winnebago County.

Date

4-15-99

Reinhard Roehlig, Registered
Wisconsin Land Surveyor

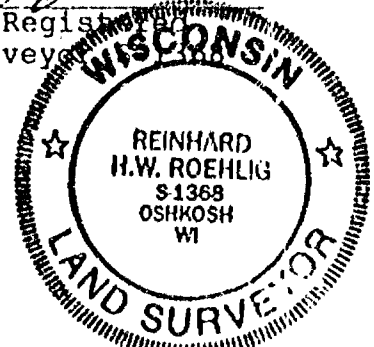

NO. 2814D

SHEET 3 OF 5

CERTIFIED SURVEY MAP NO. _____

A REDIVISION OF LOT 1 IN CERTIFIED SURVEY MAP NO. 795, LOT 1 IN CERTIFIED SURVEY MAP NO. 1561 AND LOT 2 IN CERTIFIED SURVEY MAP NO. 3591 IN THE S.W. 1/4 OF THE S.W. 1/4 OF SECTION 28 AND IN THE N.W. 1/4 OF THE N.W. 1/4 OF SECTION 33, T17N, R14E, IN THE TOWN OF NEPEUSKUN, WINNEBAGO COUNTY, WISCONSIN.

OWNERS CERTIFICATE

AS TREASURE OF AL-N-RAE FARMS OWNER, I hereby certify that I caused the land described on this map to be surveyed, divided and mapped as represented on this map in accordance with the Winnebago County Subdivision Ordinance.

WITNESS the hand and seal of said owner this ____ day of _____, 1999.

Jeff Prellwitz

STATE OF WISCONSIN)
:SS
WINNEBAGO COUNTY)

PERSONALLY came before me this ____ day of _____ 1999 the aforementioned Jeff Prelwitz, treasure for AL-N-RAE Farms, to me known to be the person who executed the foregoing instrument and acknowledged the same.

My Commission Expires _____

Notary Public, Winnebago
County, State of Wisconsin


OWNERS CERTIFICATE

AS OWNERS, We hereby certify that We caused the land described on this map to be surveyed, divided and mapped as represented on this map in accordance with the Winnebago County Subdivision Ordinance.

WITNESS the hands and seals of said owners this ____ day of _____, 1999.

Daniel Mildebrandt

Sara Mildebrandt

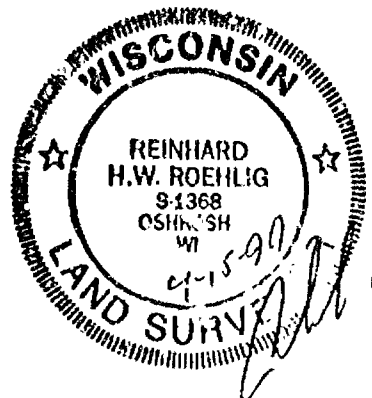

NO. 2814D

CERTIFIED SURVEY MAP NO. _____

SHEET 4 OF 5

A REDIVISION OF LOT 1 IN CERTIFIED SURVEY MAP NO. 795, LOT 1 IN CERTIFIED SURVEY MAP NO. 1561 AND LOT 2 IN CERTIFIED SURVEY MAP NO. 3591 IN THE S.W. 1/4 OF THE S.W. 1/4 OF SECTION 28 AND IN THE N.W. 1/4 OF THE N.W. 1/4 OF SECTION 33, T17N, R14E, IN THE TOWN OF NEPEUSKUN, WINNEBAGO COUNTY, WISCONSIN.

STATE OF WISCONSIN)
:SS
WINNEBAGO COUNTY)

PERSONALLY came before me this _____ day of _____ 1999 the aforementioned Daniel Mildebrandt and Sara Mildebrandt, to me known to be the persons who executed the foregoing instrument and acknowledged the same.

My Commission Expires _____

Notary Public, Winnebago
County, State of Wisconsin

OWNER'S CERTIFICATE

AS OWNERS, We hereby certify that We caused the land described on this map to be surveyed, divided and mapped as represented on this map in accordance with Winnebago County Subdivision Ordinance.

Witness the hands and seals of said owners this _____ day of _____, 1999.

Jeff Prellwitz

Teresa Prellwitz

STATE OF WISCONSIN)
:SS
WINNEBAGO COUNTY)

PERSONALLY came before me this _____ day of _____ 1999 the aforementioned Jeff Prellwitz and Sara Prellwitz, to me known to be the persons who executed the foregoing instrument and acknowledged the same.

Expires _____ My Commission
Notary Public, Winnebago
County, State of Wisconsin

COUNTY TREASURER'S CERTIFICATE

I, _____, being the duly elected, qualified and acting treasurer for Winnebago County, do hereby certify that in accordance with the records in my office, there are no unpaid taxes or unpaid special assessments as of _____ on any land included in this Certified Survey Map.

Date _____ Treasurer _____



NO. 2814D

CERTIFIED SURVEY MAP NO. _____

SHEET 5 OF 5

A REDIVISION OF LOT 1 IN CERTIFIED SURVEY MAP NO. 795, LOT 1 IN CERTIFIED SURVEY MAP NO. 1561 AND LOT 2 IN CERTIFIED SURVEY MAP NO. 3591 IN THE S.W. 1/4 OF THE S.W. 1/4 OF SECTION 28 AND IN THE N.W. 1/4 OF THE N.W. 1/4 OF SECTION 33, T17N, R14E, IN THE TOWN OF NEPEUSKUN, WINNEBAGO COUNTY, WISCONSIN.

TOWN TREASURER'S CERTIFICATE

I, _____, being the duly elected, qualified and acting treasurer for the Town of Nepeuskun, do hereby certify that in accordance with the records in my office, there are no unpaid taxes or unpaid special assessments as of _____ on any land included in this Certified Survey Map.

Date _____ Treasurer _____


**WINNEBAGO COUNTY PLANNING COMMISSION CERTIFICATE
CERTIFICATE OF APPROVAL**

This Certified Survey Map, a redivision of Lot 1 in Certified Survey Map No. 795, Lot 1 in Certified Survey Map No. 1561 and Lot 2 in Certified Survey Map No. 3591 in the S.W. 1/4 of the S.W. 1/4 of Section 28 and in the N.W. 1/4 of the N.W. 1/4 of Section 33, T17N, R14E, in the Town of Nepeuskun, Winnebago County, Wisconsin, is hereby approved.

Date _____


Planning Commission
Representative

THIS DOCUMENT WAS DRAFTED BY
REINHARD ROEHLIG.

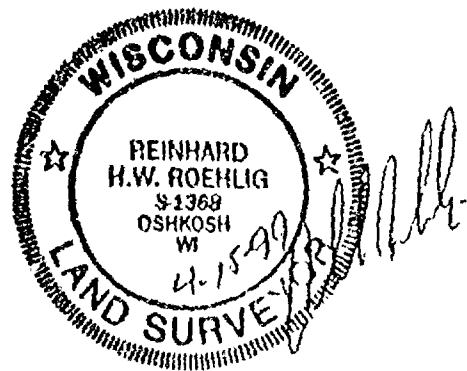

PART OF LOT 2 OF CERTIFIED SURVEY MAP 4302, BEING PART OF THE SOUTHEAST 1/4 OF THE SOUTHWEST 1/4 OF SECTION 33, TOWNSHIP 17 NORTH, RANGE 16 EAST, TOWN OF NEKIMI, WINNEBAGO COUNTY, WISCONSIN.

SURVEY FOR:
JEFFREY TREU
3950 LONE ELM RD.
VAN DYNE, WI 54979

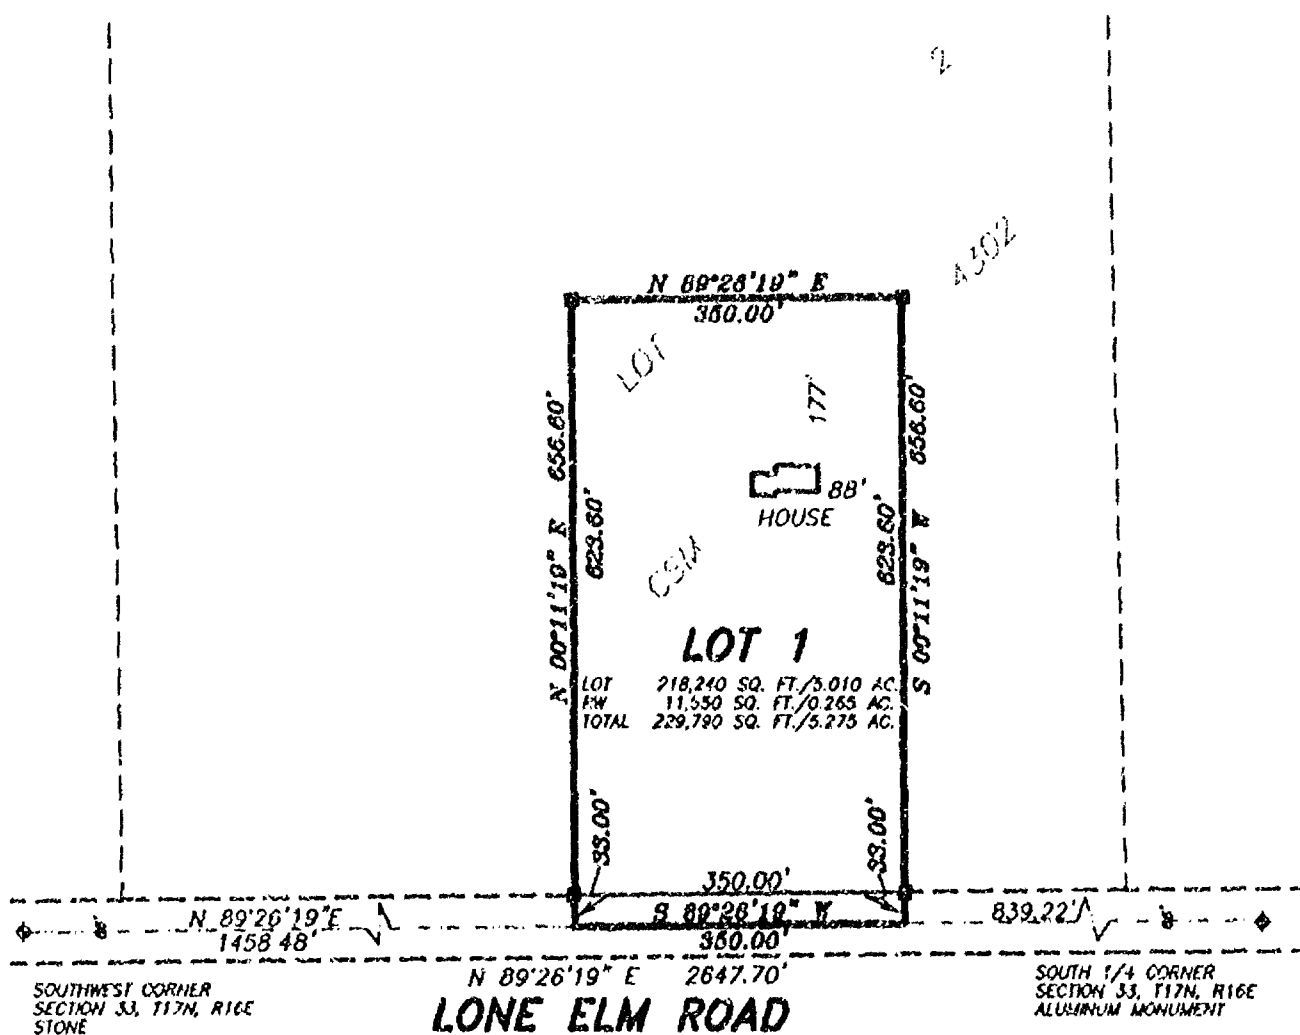

Scale 1 inch = 200 feet

LEGEND

- 1" IRON PIPE SET, 24" LONG,
 ○ 3/4" REBAR FOUND
 ■ 1" IRON PIPE FOUND
 △ 1-1/4" REBAR FOUND
 ◆ GOVERNMENT CORNER
 -X--X- FENCE LINE
 () RECORDED AS

BEARINGS ARE REFERENCED TO THE SOUTH
LINE OF THE SOUTHWEST 1/4, SECTION 33,
ASSUMED TO BEAR N 89°26'19" E



WIS.
LAND SURVEY
Andrew J. Zbie
June 13, 2000

Marlenson & Eisele, Inc.

Engineering - Surveying - Planning
1919 American Court
Neenah, WI 54956
(920) 731-0381
Fax (920) 733-8578
E-MAIL mail@marlenson-eiselo.com

PROJECT NO. 0-0526-001a
FIELD BOOK SDR PAGE FILE
FILE 0526001a_csm SHEET 1 OF 3
This instrument was drafted by: AIS

Certified Survey Map No. 4591

SURVEYOR'S CERTIFICATE:

I, Andrew J. Shie, Registered Land Surveyor, do hereby certify:

That I have surveyed, divided and mapped, at the direction of Jeffrey Treu, part of Lot 2 of Certified Survey Map 4302, being part of the Southeast 1/4 of the Southwest 1/4 of Section 33, Township 17 North, Range 16 East, Town of Nekimi, Winnebago County, Wisconsin, described as follows:

Commencing at the Southwest corner of said Section 33; thence North 89 degrees 26 minutes 19 seconds East 1458.48 feet, along the South line of said Southeast 1/4 of the Southwest 1/4 to the point of beginning; thence North 00 degrees 11 minutes 19 seconds East 656.60 feet; thence North 89 degrees 26 minutes 19 seconds East 350.00 feet; thence South 00 degrees 11 minutes 19 seconds West 656.60 feet; thence South 89 degrees 26 minutes 19 seconds West 350.00 feet, along the South line of said Southeast 1/4 of the Southwest 1/4, to the point of beginning, reserving the South 33 feet as presently used for road purposes.

That I have fully complied with Chapter 236.34 of the Wisconsin Statutes in surveying, dividing, and mapping the same and the Town of Nekimi, and Winnebago County Subdivision Ordinances.

This map is a correct representation of all of the exterior boundaries of land surveyed and the division thereof.

Given under my hand this 13th day of June, 2000.

Andrew J. Shie

Andrew J. Shie, WI. Land Surveyor, S-2504



OWNERS CERTIFICATE:

As owners we, the undersigned, hereby certify that we caused the land above described to be surveyed, divided and mapped and dedicated to the public all as shown and represented on this map.

Jeffrey J. Treu 7-11-00
Date

Annette R. Treu 7-11-00
Annette R. Treu Date

Herb Treu 7-11-00
Date
(Land Contract Holder)

Katherine Treu 7-11-00
Katherine Treu Date
(Land Contract Holder)

State of Wisconsin)
)SS
Winnebago County)

Personally came before me on the 11 day of July, 2000, the above owners to me known to be the persons who executed the foregoing instrument and acknowledge the same.

Sean M. McBrien My Commission Expires 5-5-02

Certified Survey Map No. 459L

Certificate of Planning Committee:

Pursuant to the Land Subdivision Regulations of the County of Winnebago, Wisconsin, all the requirements for approval have been fulfilled. This Minor Subdivision was approved by the Winnebago County Planning and Zoning Committee on 4th day of August, 2000.

V- Chairman Joanne M. Severt
Planning and Zoning Committee

Treasurer's Certificate:

I hereby certify that there are no unpaid taxes or unpaid special assessments on any of the lands shown hereon.

Julie Barthels
Town Treasurer

7-12-00
Date

Mark Krueger
County Treasurer

8-3-00
Date

Town Board Approval:

We hereby certify that the Town of Nekimi has reviewed and approved this certified survey map.

Ronald Miller
Town Chairman

7-12-00
Date

James Broad
Town Clerk

7-12-00
Date

This CSM is contained wholly within the property described in the following recorded instruments:

Owner(s) of record	Document(s)	Parcel Number(s)
Jeffrey & Annette Treu	1069133	0120603-01
Herb & Katherine Treu		



Andrew J. Shie
June 13, 2000

1102346
REGISTER'S OFFICE
WINNEBAGO COUNTY, WI
RECORDED ON
08-04-2000 02:35 PM
SUSAN WINNICHOFF
REGISTER OF DEEDS
RECORDING FEE 14.00
TRANSFER FEE 3
OF PAGES 3




Certified Survey Map No. 4534

PART OF LOT 3 OF CERTIFIED SURVEY MAP 4302, BEING PART OF THE
SOUTHEAST 1/4 THE SOUTHWEST 1/4 OF SECTION 33, TOWNSHIP 17 NORTH,
RANGE 13 EAST, TOWN OF NEKIMI, WINNEBAGO COUNTY, WISCONSIN.

LOT 1 IS DEED RESTRICTED TO LOT 3, CSM 4302,
AND MAY NOT BE SOLD SEPARATELY WITHOUT THE
EXPRESS WRITTEN APPROVAL OF THE WINNEBAGO
COUNTY PLANNING & ZONING COMMITTEE.


CENTER 1/4 CORNER
SECTION 33, T17N, R16E
1" X 24" IRON PIPE FOUND

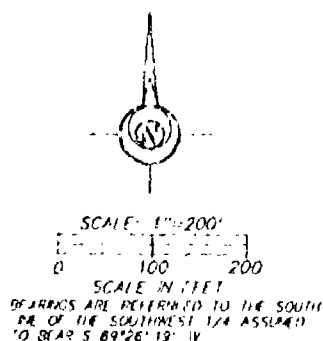

SURVEY FOR:
GARY PAUL
1912 EMILY ANNE DR.
OSHKOSH, WI 54904



Andrew J. Shie
April 24, 2000
Rev: May 11, 2000

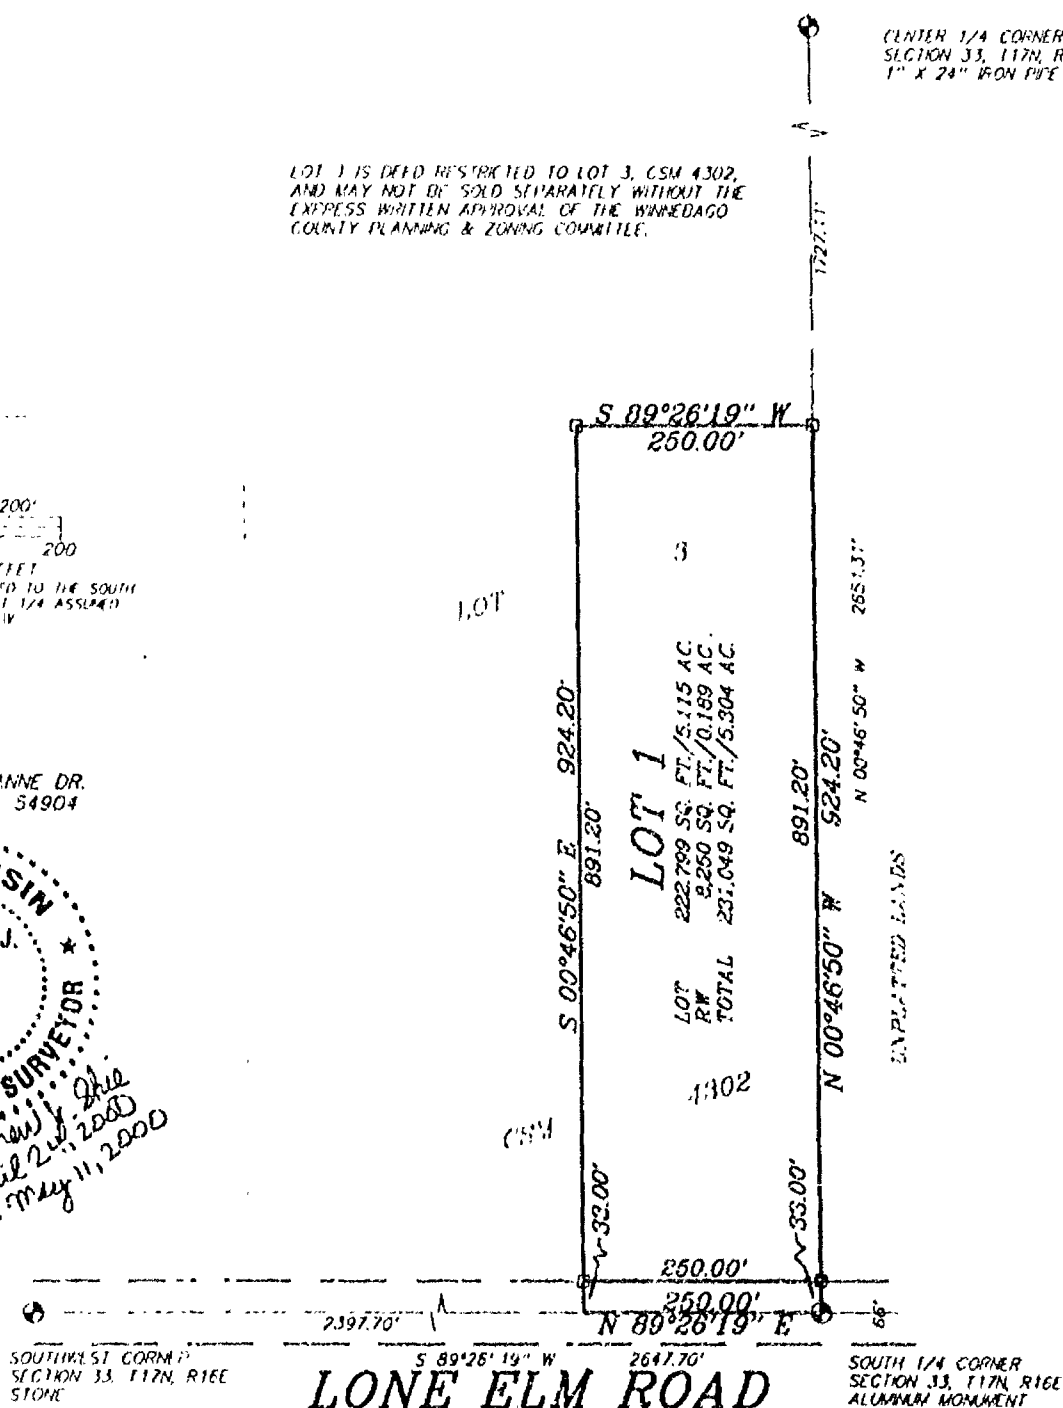

LEGEND

- 1" x 24" Iron Pipe Set
- 1" Iron Pipe Found
- 3/4" Rebar Found
- ▲ 1 1/4" Rebar Found
- Government Corner
- () Recorded As



Martenson & Eisele, Inc.
Land Surveying, Engineering & Planning
109 West Main Street
Omro, WI 54963 Ph. 920-685-6240

PROJECT NO. 0-0598-001
FIELD BOOK SDR PAGE FILE
COMPUTER FILE WN-17-16-33-0-0598-001.570
SHEET 1 OF 3

Certified Survey Map No. 4534

SURVEYOR'S CERTIFICATE:

I, Andrew J. Shie, Registered Land Surveyor, do hereby certify:

That I have surveyed, divided and mapped, at the direction of Gary Paul, part of Lot 3 of Certified Survey Map 4302, being part of the Southeast 1/4 of the Southwest 1/4 of Section 33, Township 17 North, Range 16 East, Town of Nekimi, Winnebago County, Wisconsin, described as follows:

Beginning at the South 1/4 corner of said Section 33; thence North 00 degrees 46 minutes 50 seconds West 924.20 feet, along the East line of said Southeast 1/4 of the Southwest 1/4; thence South 89 degrees 26 minutes 19 seconds West 250.00 feet; thence South 00 degrees 46 minutes 50 seconds East 924.20 feet; thence North 89 degrees 26 minutes 19 seconds East 250.00 feet, along the South line of said Southeast 1/4 of the Southwest 1/4, to the point of beginning, reserving the South 33 feet as presently used for road purposes.

That I have fully complied with Chapter 236.34 of the Wisconsin Statutes in surveying, dividing, and mapping the same and the Town of Nekimi, and Winnebago County Subdivision Ordinances.

This map is a correct representation of all of the exterior boundaries of land surveyed and the division thereof.

Given under my hand this 24 day of April, 2000.

Andrew J. Shie
Andrew J. Shie, WI. Land Surveyor, S-2504

Rev: May 11, 2000



OWNERS CERTIFICATE:

As owners we, the undersigned, hereby certify that we caused the land above described to be surveyed, divided and mapped and dedicated to the public all as shown and represented on this map.

Gary Paul 5/16/00
Gary Paul Date

Lisa Paul 5/16/00
Lisa Paul Date

Herb Treu 5/16/00
Herb Treu Date
(Land Contract Holder)

Katherine Treu 5/16/00
Katherine Treu Date
(Land Contract Holder)

State of Wisconsin)
)SS
Winnebago County)

Personally came before me on the 16 day of May, 2000, the above owners to me known to be the persons who executed the foregoing instrument and acknowledge the same.

Lynn M. McBrain My Commission Expires 5-5-02

Certified Survey Map No. 4534

Certificate of Planning Committee:

Pursuant to the Land Subdivision Regulations of the County of Winnebago, Wisconsin, all the requirements for approval have been fulfilled. This Minor Subdivision was approved by the Winnebago County Planning and Zoning Committee on 18th day of May, 2000.

Joanne M. Duvert
Chairman Planning and Zoning Committee

Treasurer's Certificate:

I hereby certify that there are no unpaid taxes or unpaid special assessments on any of the lands shown hereon.

Julia Barthels 5-10-00
Town Treasurer Date

Joanna M. Hellmann 5-17-00
County Treasurer Deputy Date

Town Board Approval:

We hereby certify that the Town of Nekimi has reviewed and approved this certified survey map.

Ronald Miller
Town Chairman Date

James Brunk 5-10-00
Town Clerk Date

This CSM is contained wholly within the property described in the following recorded instruments:

Owner(s) of record	Document(s)	Parcel Number(s)
Gary & Lisa Paul	1069132	0120600
Herb & Katherine Treu		



Andrew J. Shie
April 24, 2000

1094959

REGISTER'S OFFICE
WINNEBAGO COUNTY, WI
RECORDED ON

05-18-2000 03:37 PM
Vol. 1 Pg. 9534

SUSAN WINNINGHOFF
REGISTER OF DEEDS

RECORDING FEE 16.00
TRANSFER FEE
OF PAGES 4

LLC

CERTIFIED SURVEY MAP NO. 4623

LAND LOCATED IN PART OF THE S.W. 1/4 OF THE S.E. 1/4 OF SECTION 33, T17N, R16E, TOWN OF NEKIMI, WINNEBAGO COUNTY, WISCONSIN.

SURVEYORS CERTIFICATE
(STATE OF WISCONSIN)
:SS
(WINNEBAGO COUNTY)

I, REINHARD ROEHLIG, Wisconsin Registered Land Surveyor do hereby certify:

THAT I have surveyed, divided and mapped land located in part of the S.W. 1/4 of the S.E. 1/4 of Section 33, T17N, R16E, Town of Nekimi, Winnebago County, Wisconsin which is bounded and described as follows;

BEGINNING AT THE S. 1/4 CORNER OF SAID SECTION THENCE NORTH 00°07'00" EAST ALONG THE W. LINE OF THE SOUTHEAST 1/4 OF SAID SECTION 1325.58 FT., THENCE SOUTH 89°49'19" EAST ALONG THE NORTH LINE OF THE S.W. 1/4 OF THE S.E. 1/4 OF SAID SECTION 1192.22 FT. TO A POINT ON THE WEST LINE OF PLANEVIEW ROAD, THENCE SOUTH 01°46'24" WEST ALONG SAID LINE 1240.83 FT., THENCE SOUTH 52°06'17" WEST ALONG SAID WEST LINE 82.80 FT., THENCE SOUTH 00°07'00" WEST 33.00 FT. TO A POINT ON THE SOUTH LINE OF THE S.W. 1/4 OF THE S.E. 1/4 OF SAID SECTION, THENCE NORTH 89°53'00" WEST ALONG SAID LINE 1091.11 FT. TO THE POINT OF BEGINNING. SAID PARCEL IS SUBJECT TO ALL EXISTING EASEMENTS AND RESTRICTIONS OF RECORD.

THAT I have made this survey by the direction of Marvin C. Potratz, Winnebago County, owner of said land.

THAT Such map is a correct representation of all the exterior boundaries of the land surveyed and the land division thereof made.

THAT I have fully complied with the provisions of Chapter 236 of the Wisconsin Statutes and the Land Subdivision Ordinance of Winnebago County.

7-22-00
Date

Reinhard Roehlig
Reinhard Roehlig
Registered Land Surveyor
S-1368

OWNERS CERTIFICATE

AS OWNER, We hereby certify that we caused the land described on this map to be surveyed, divided and mapped as represented on this map in accordance with the Winnebago County Subdivision Ordinance.

WITNESS the hand and seal of said owner this 4th day of August, 2000.

Marvin C. Potratz
Marvin C. Potratz



CERTIFIED SURVEY MAP NO. 4623

LAND LOCATED IN PART OF THE S.W. 1/4 OF THE S.E. 1/4 OF SECTION 33, T17N, R16E, TOWNSHIP OF NEKIMI, WINNEBAGO COUNTY, WISCONSIN.

STATE OF WISCONSIN)

:SS

WINNEBAGO COUNTY)

PERSONALLY, came before me this 4th day of August 2000 the aforementioned Marvin C. Potratz, to me known to be the person who executed the foregoing instrument and acknowledged the same.

Diana M. Hallmann My Commission Expires 7-4-04
Notary Public, Winnebago
County, State of Wisconsin

COUNTY TREASURERS CERTIFICATE

1. Mary Ehmeier, being the duly elected, qualified and acting treasurer for Winnebago County, do hereby certify that in accordance with the records in my office, there are no unpaid taxes or delinquent special assessments as of 8/4/00 on any land included in this Certified Survey Map.

Date 8/4/00 Treasurer Mary Ehmeier

TOWN TREASURERS CERTIFICATE

1. Julie Barthels, being the duly elected, qualified and acting treasurer for the Town of Nekimi, do hereby certify that in accordance with the records in my office, there are no unpaid taxes or delinquent special assessments as of August 4, 2000 on any land included in this Certified Survey Map.

Date 8-4-00 Treasurer Julie Barthels

WINNEBAGO COUNTY PLANNING COMMISSION CERTIFICATE OF APPROVAL

This Certified Survey Map located in the S.W. 1/4 of the S.E. 1/4 of Section 33, T17N, R16E, Town of Nekimi, Winnebago County, Wisconsin, is hereby approved.

Sept. 6, 2000
Date

Donna M. Stewart
County Planning Commission
Representative

THIS DOCUMENT WAS DRAFTED BY
REINHARD ROEHLIG.



1105495
REGISTER'S OFFICE
WINNEBAGO COUNTY, WI
RECORDED ON
09-07-2000 03:01 PM
18:19:46
SUSAN WINNIGHOFF
REGISTER OF DEEDS
RECORDING FEE 14.00
TRANSFER FEE 3
OF PAGES 3

Winn



Certified Survey Map No. 4302


PART OF THE SOUTHWEST 1/4 OF SECTION 33,
T17N, R16E, TOWN OF NEKIMI, WINNEBAGO COUNTY, WI

PREPARED FOR: HERB TREU
182 CLAY ROAD
VAN DYNE, WI 54979

WEST 1/4 CORNER
SECTION 33, T17N, R16E
ALUMINUM MONUMENT

UNPLATTED LANDS

CENTER 1/4 CORNER
SECTION 33, T17N, R16E
1" X 24" IRON PIPE SET

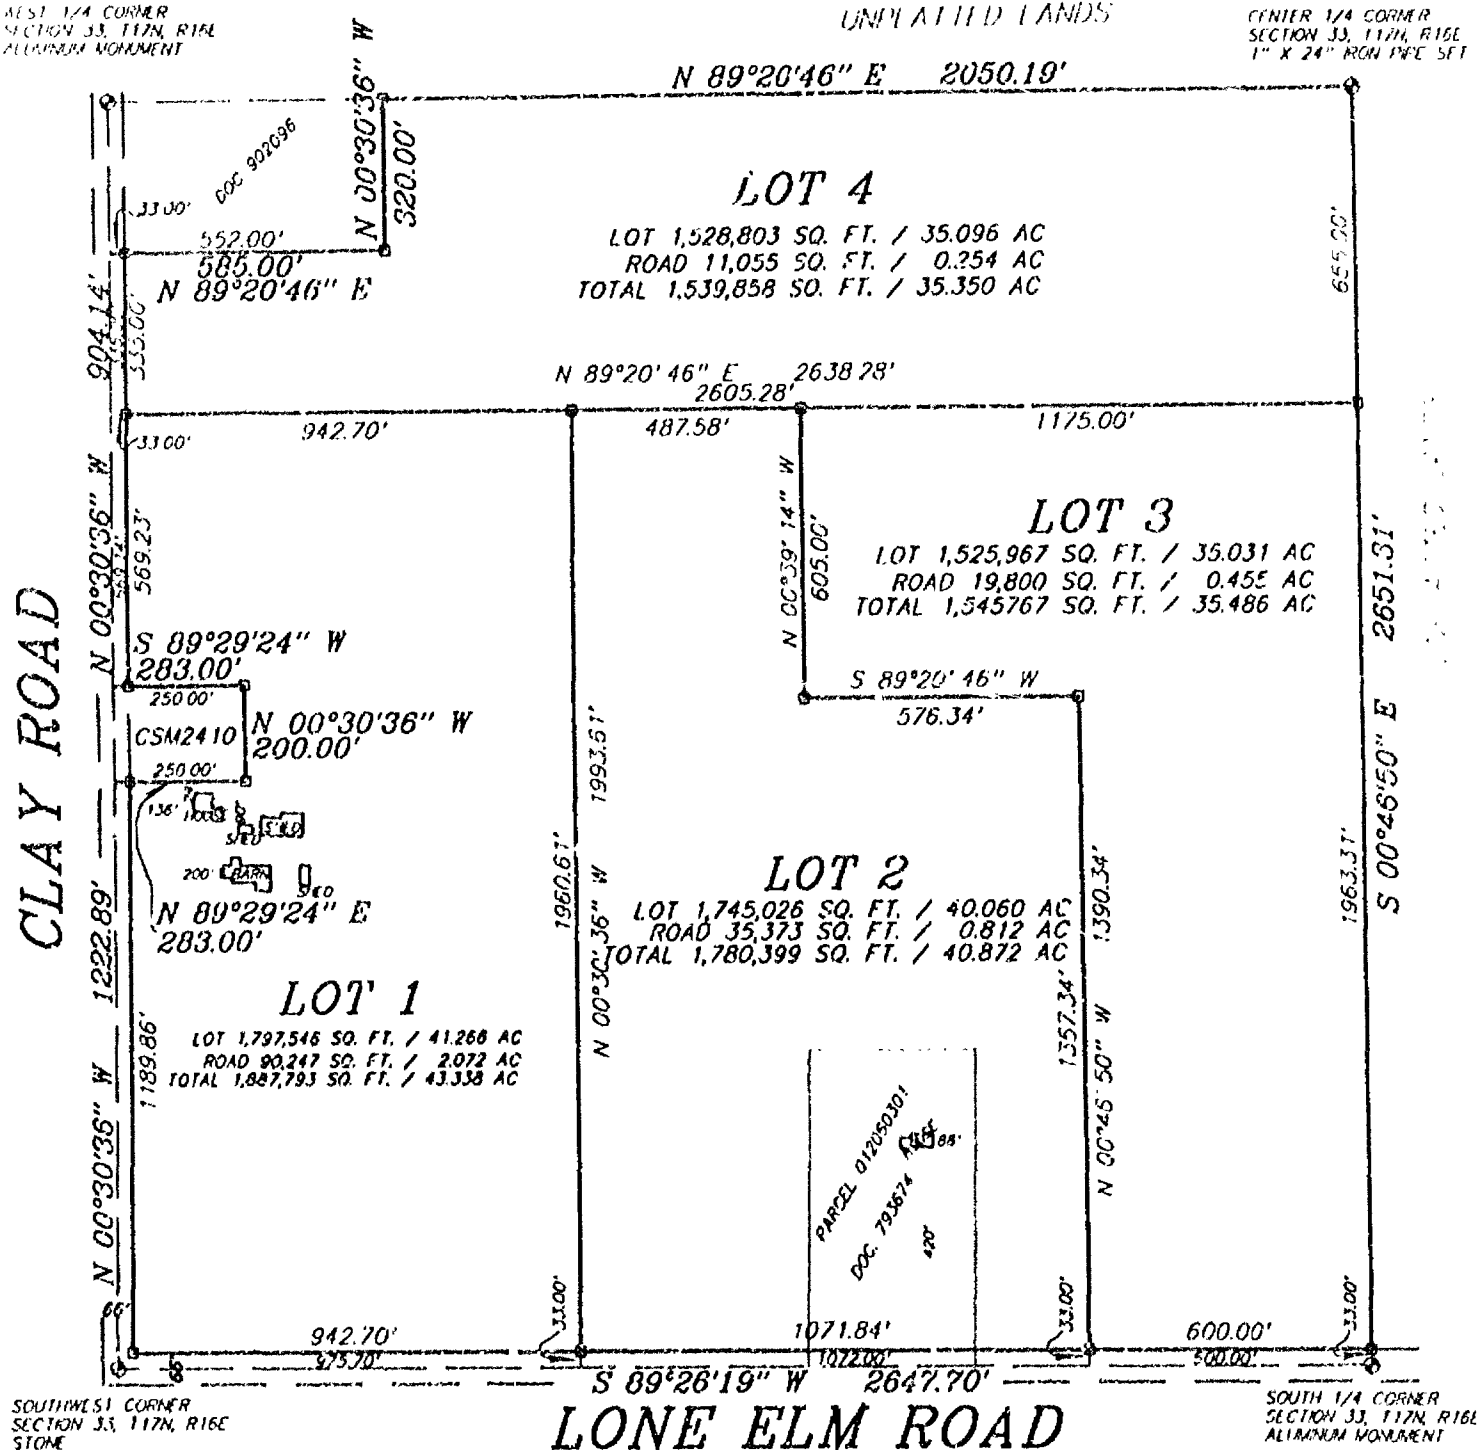

SOUTHWEST CORNER
SECTION 33, T17N, R16E
STONE

SOUTH 1/4 CORNER
SECTION 33, T17N, R16E
ALUMINUM MONUMENT

LEGEND


- 1" x 24" Iron Pipe Set
- 1" Iron Pipe Found
- 3/4" Rebar Found
- ▲ 1 1/4" Rebar Found
- ⊕ Government Corner
- () Recorded As



1" = 400'

SCALE IN FEET
0 200 400

BEARINGS ARE REFERENCED TO THE WEST
LINE OF THE SOUTHWEST 1/4 OF SECTION 33
ASSUMED TO BEAR N 00°30'36" W

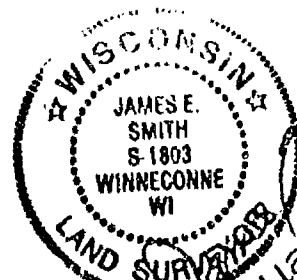

Martenson & Eisele, Inc.
Land Surveying, Engineering & Planning
109 West Main Street
Omro, WI 54963 Ph. 920-685-6240

PROJECT NO. 0526-001
FIELD BOOK sdr/file PAGE
COMPUTER FILE wn-17-16-33-0-0526-001

SHEET 1 OF 3

Certified Survey Map No. 4302

SURVEYOR'S CERTIFICATE:

I, James E. Smith, Registered Land Surveyor, do hereby certify:


That I have surveyed, divided and mapped, at the direction of Herb Treu, part of the Southwest 1/4 of Section 33, T17N, R16E, Town of Nekimi, Winnebago County, Wisconsin, described as follows: Beginning at the Southwest corner of said Section 33; thence North 00 degrees 30 minutes 36 seconds West 1222.89 feet, along the West line of said Southwest 1/4; thence North 89 degrees 29 minutes 24 seconds East 283.00 feet, along the South line of Certified Survey Map 2410; thence North 00 degrees 30 minutes 36 seconds West 200.00 feet, along the East line of Certified Survey Map 2410; thence South 89 degrees 29 minutes 24 seconds West 283.00 feet, along the North line of Certified Survey Map 2410; thence North 00 degrees 30 minutes 36 seconds West 904.14 feet, along the West line of said Southwest 1/4; thence North 89 degrees 20 minutes 46 seconds East 585.00 feet; thence North 00 degrees 30 minutes 36 seconds West 320.00 feet; thence North 89 degrees 20 minutes 46 seconds East 2050.19 feet, along the North line of said Southwest 1/4; thence South 00 degrees 46 minutes 50 seconds East 2651.31 feet, along the East line of said Southwest 1/4; thence South 89 degrees 26 minutes 19 seconds West 2647.70 feet, along the South line of said Southwest 1/4, to the point of beginning, and reserving that part on the South and West as presently used for road purposes.

That I have fully complied with Chapter 236.34 of the Wisconsin Statutes in surveying, dividing, and mapping the same and the Town of Nekimi and Winnebago County Subdivision Ordinances.

This map is a correct representation of all of the exterior boundaries of land surveyed and the division thereof.

Given under my hand this 30 day of June, 1999.

James E. Smith
James E. Smith, Reg. WI. Land Surveyor, S-1803

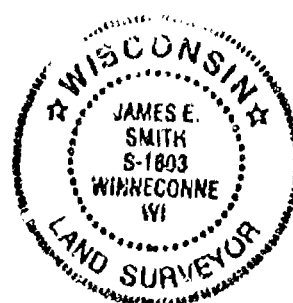

OWNERS CERTIFICATE:

As owner(s) I(we), the undersigned, hereby certify that we caused the land above described to be surveyed, divided and mapped and dedicated to the public all as shown and represented on this map

Herb Treu 7/9/99
Herb Treu Date

Katherine Treu 7/9/99
Katherine Treu Date

Jeffrey Treu 7/9/99
Jeffrey Treu Date

Annette Treu 7/9/99
Annette Treu Date

State of Wisconsin)
)SS
Winnebago County)


Personally came before me on the 9 day of July, 1999, the above owners to me known to be the persons who executed the foregoing instrument and acknowledge the same.

Steven M. McBride My Commission Expires 5-5-02

Certified Survey Map No. 4302

Certificate of Planning Committee:

Pursuant to the Land Subdivision Regulations of the County of Winnebago, Wisconsin, all the requirements for approval have been fulfilled. This Minor Subdivision was approved by the Winnebago County Planning and Zoning Committee on 23rd day of July, 19 99.

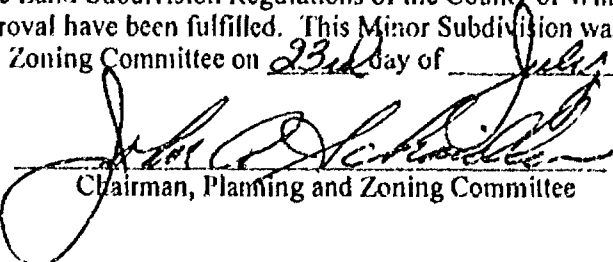

Chairman, Planning and Zoning Committee

Treasurer's Certificate:

I hereby certify that there are no unpaid taxes or unpaid special assessments on any of the lands shown hereon.


Town Treasurer

7-7-99
Date

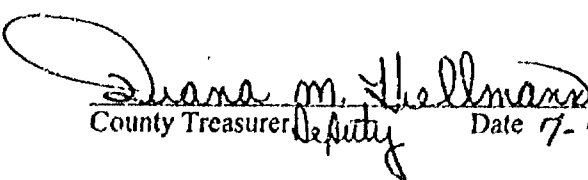
County Treasurer

7-7-99
Date

This CSM is contained wholly within the property described in the following recorded instruments:

<u>Owner(s) of record</u>	<u>Document(s)</u>	<u>Parcel Number(s)</u>
Herb & Katherine Treu	770791	0120601 0120600 0120602 0120603
Jeffrey & Annette Treu	793674	012060301



1056896

REGISTER'S OFFICE
WINNEBAGO COUNTY, WI
RECORDED ON


07-23-1999 03:24 PM
Vol 1, Pg. 4302
SUSAN WINNINGHOFF
REGISTER OF DEEDS

RECORDING FEE 15.00
TRANSFER FEE
OF PAGES 4



NO. 3725 CERTIFIED SURVEY MAP NO. 4734 SHEET 1 OF 4

PART OF THE N.E. 1/4 OF THE N.W. 1/4 AND PART OF THE
N.W. 1/4 OF THE N.E. 1/4 OF SECTION 33, T17N, R10E, IN
THE TOWN OF NEXUM, WINNEBAGO COUNTY, WISCONSIN.

 

REVISED 2-18-01
JANUARY 6, 2001

ROHLIG
LAND SURVEYING
&
CONSULTING LTD.
4242 STATE ROAD 101 • OGDON, WI • 53055
(262) 677-1000

NO. 2726

CERTIFIED SURVEY MAP NO. 4734

SHEET 2 OF 4

PART OF THE N.E. 1/4 OF THE N. 1/4 AND PART OF THE N.W. 1/4 OF THE N.E. 1/4 OF SECTION 33, T17N, R16E, IN THE TOWN OF NEKIM, WINNEBAGO COUNTY, WISCONSIN.

SURVEYOR'S CERTIFICATE
STATE OF WISCONSIN)

WINNEBAGO COUNTY)

I, REINHARD ROEHLIG, Wisconsin Registered Land Surveyor do hereby certify:

THAT I have surveyed, divided and mapped part of the N.E. 1/4 of the N.W. 1/4 and part of the N.W. 1/4 of the N.E. 1/4 of Section 33, T17N, R16E, in the Town of Nekim, Winnebago County, Wisconsin, which is bounded and described as follows:

BEGINNING AT THE N. 1/4 CORNER OF SAID SECTION, THENCE SOUTH 89°43'49" EAST ALONG THE NORTH LINE OF THE N.E. 1/4 OF SAID SECTION 1202.17 FT., THENCE SOUTH 00°24'29" EAST 33.00 FT. TO A POINT ON THE SOUTH LINE OF C.T.H. "2" AND A POINT OF THE WEST LINE OF PLANEVIEW ROAD, THENCE SOUTH 50°44'45" EAST ALONG THE WEST LINE OF SAID PLANEVIEW ROAD 124.34 FT., THENCE SOUTH 00°00'23" EAST ALONG THE WEST LINE OF SAID PLANEVIEW ROAD 1210.08 FT., THENCE NORTH 89°44'40" WEST ALONG THE SOUTH LINE OF THE N.W. 1/4 OF THE N.E. 1/4 OF SAID SECTION 1263.83 FT., THENCE NORTH 89°41'10" WEST ALONG THE SOUTH LINE OF THE N.E. 1/4 OF THE N.W. 1/4 OF SAID SECTION 657.22 FT., THENCE NORTH 00°10'51" EAST ALONG THE WEST LINE OF THE EAST 1/2 OF THE N.E. 1/4 OF THE N.W. 1/4 OF SAID SECTION 1321.65 FT., THENCE SOUTH 89°40'48" EAST ALONG THE NORTH LINE OF THE N.E. 1/4 OF THE N.W. 1/4 OF SAID SECTION 651.01 FT. TO THE POINT OF BEGINNING.

THAT this Certified Survey Map is contained wholly within the property described in the following recorded instrument(s): Document No. 0979048, 559319 and 473300.

THAT I have made this survey by the direction of Donald C. Wachholz and Linda A. Wachholz, owners of said land.

THAT such map is a correct representation of all the exterior boundaries of the land surveyed and the land division thereof made.

THAT I have fully complied with the provisions of Chapter 236 of the Wisconsin Statutes and the Land Subdivision Ordinance of Winnebago County.

Date 11-17-20

Reinhard Roehlig, Registered
Wisconsin Land Surveyor 5-1168



NO. 3725

CERTIFIED SURVEY MAP NO. 4734

SHEET 2 OF 4

PART OF THE N.E. 1/4 OF THE N.W. 1/4 AND PART OF THE N.E. 1/4 OF
THE N.E. 1/4 OF SECTION 33, T17N, R16E, IN THE TOWN OF NEKEMI,
WINNEBAGO COUNTY, WISCONSIN.

OWNERS CERTIFICATE

AS OWNERS, We hereby certify that we caused the land described on
this map to be surveyed, divided and mapped as represented on this
map in accordance with the Winnebago County Subdivision Ordinance.

WITNESS the hands and seals of said owners this 12th day
of JANUARY, 2001.

Ronald C. Wachholz
Ronald C. Wachholz

Linda A. Wachholz
Linda A. Wachholz

STATE OF WISCONSIN) 189
WINNEBAGO COUNTY)

PERSONALLY came before me this 12th day of JANUARY, 2001, the
aforesaid Ronald C. Wachholz and Linda A. Wachholz, to me
known to be the persons who executed the foregoing instrument and
acknowledged the same.

[Signature]
Notary Public, Winnebago
County, State of Wisconsin

My Commission Expires 9/23/02

COUNTY TREASURERS CERTIFICATE

Donald M. McDaniel being the duly elected, qualified and
acting treasurer for Winnebago County, do hereby certify that in
accordance with the records in my office, there are no unpaid
taxes or unpaid special assessments as of 1-31-01 on any
land included in this Certified Survey Map.

Date 1-31-01

Treasurer Donald M. McDaniel
[Signature]

TOWN TREASURERS CERTIFICATE

John Buehler being the duly elected, qualified and
acting treasurer for the Town of Nekemi, do hereby certify that in
accordance with the records in my office, there are no unpaid
taxes or unpaid special assessments as of 1-31-01 on any
land included in this Certified Survey Map.

Date January 30, 2001

Treasurer John Buehler
[Signature]



NO. 3725

CERTIFIED SURVEY MAP NO. 4734

SHEET 4 OF 4

PART OF THE N.E. 1/4 OF THE N.W. 1/4 AND PART OF THE N.W. 1/4 OF THE N.E. 1/4 OF SECTION 33, T17N, R16E, IN THE TOWN OF BEKIM, WINNEBAGO COUNTY, WISCONSIN.

WINNEBAGO COUNTY AND CITY OF OSHKOSH PLANNING COMMISSION
CERTIFICATE OF APPROVAL

This Certified Survey Map of part of the N.E. 1/4 of the N.W. 1/4 and part of the N.W. 1/4 of the N.E. 1/4 of Section 33, T17N, R16E, in the Town of Bekim, Winnebago County, Wisconsin, is hereby approved.

Date

2/21/01

Date

1/31/01

James M. Sweet
County Planning Commission
Representative

John T. ...
City Planning Commission
Representative

THIS DOCUMENT WAS DRAFTED BY
DAVID CARLSON.



11152827
RECEIVED
WINNEBAGO COUNTY
CLERK'S OFFICE
JAN 31 2001
BY: J. ROYCE

Certified Survey Map No. 4223

SURVEYOR'S CERTIFICATE

I, Andrew J. Shie, Registered Land Surveyor, do hereby certify:

That I have surveyed, divided and mapped, at the direction of Herb Tieu, part of Lot 1 of Certified Survey Map 4302, being part of the Northwest 1/4 of the Southwest 1/4 of Section 33, Township 17 North, Range 16 East, Town of Nelson, Winnebago County, Wisconsin, described as follows:

Commencing at the West 1/4 corner of said Section 33; thence South 00 degrees 30 minutes 36 seconds East 655.00 feet, along the West line of said Northwest 1/4 of the Southwest 1/4, to the point of beginning; thence North 89 degrees 20 minutes 46 seconds East 283.00 feet, along the North line of Lot 1 of said Certified Survey Map 4302; thence South 00 degrees 30 minutes 36 seconds East 349.85 feet, thence North 89 degrees 29 minutes 34 seconds West 283.00 feet, along the North line of Certified Survey Map 2410; thence North 00 degrees 30 minutes 36 seconds West 349.14 feet, along the West line of said Northwest 1/4 of the Southwest 1/4, to the point of beginning.


That I have fully complied with Chapter 236.34 of the Wisconsin Statutes in surveying, dividing, and mapping the same and the Town of Nelson, and Winnebago County Subdivision Ordinance.

This map is a correct representation of all of the exterior boundaries of land surveyed and the division thereof.

Given under my hand this 5th day of June, 2001.

Andrew J. Shie

Andrew J. Shie, W.L. and Surveyor, S-2564

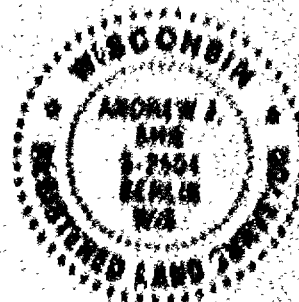

OWNERS CERTIFICATE

As owners, we the undersigned, hereby certify that we caused the land above described to be surveyed, divided and mapped and dedicated to the public all as shown and represented on this map.

Herb Tieu 6/5/01
Date

Katherine Tieu 6/5/01
Date

State of Wisconsin }
Winnebago County }

Personally came before me on the 5 day of June, 2001, the above owners to me known to be the persons who executed the foregoing instrument and acknowledge the same.

James E. C.

My Commission Expires 4/4/04



Certified Survey Map No. 4793


Certificate of Planning Committee:
Pursuant to the Land Subdivision Regulations of the County of Winnebago, Wisconsin, all the requirements for approval have been fulfilled. This Minor Subdivision was approved by the Winnebago County Planning and Zoning Committee on 19th day of March, 2007.
[Signature]

Chairman, Planning and Timing Committee

LEONARD C. CRONIN

Treasurer's Certificate
I hereby certify that there are no unpaid taxes or unpaid special assessments on any of the lands shown
hereon.
Mark Hughes 4/15/01
Date

Julius Bratton
Treasurer

6.13.01
Dm

Mary Briggs
County Treasurer

Whiston

John Board Anderson

Heard Approval:
We hereby certify that the Town of Nakimi has reviewed and approved this certified survey.

1500
 Ronald Miller 4.15.01
 Town Chairman Date

[Handwritten signature]

6-18-64

This CSM is contained wholly within the property described in the following recorded instruments:

Journal of the
Herb & Katherina Tree

Documents
710791

Page 2 of 2



AND SUBS.
O'Day, Inc.
June 5, 2001

PROJECT NO.

0-0434-002

APPENDIX

[illegible]




RIPON LAND SURVEYING

1035 W. Fond du Lac St.
P.O. Box 386
Ripon, Wisconsin 54971
Phone (920) 748-9696

CERTIFIED SURVEY MAP




 


SCALE: 1" = 300'

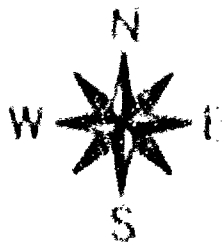





RIPON LAND SURVEYING

1035 W. Fond du Lac St.
P.O. Box 386
Ripon, Wisconsin 54971
Phone (920) 748-9696

CERTIFIED SURVEY MAP

OWNER: THOMAS E. GERMAN AND
KATHLEEN GERMAN
1848 SALSAM ROAD
HIGHLAND PARK, IL 60035



CERTIFIED SURVEY MAP FOR TOM AND KATHLEEN GERMAN LOCATED IN THE SW 1/4 OF THE NW 1/4 OF SECTION 33, T.17N., R.16E., TOWN OF NEKIMI, WINNEBAGO COUNTY, WISCONSIN.

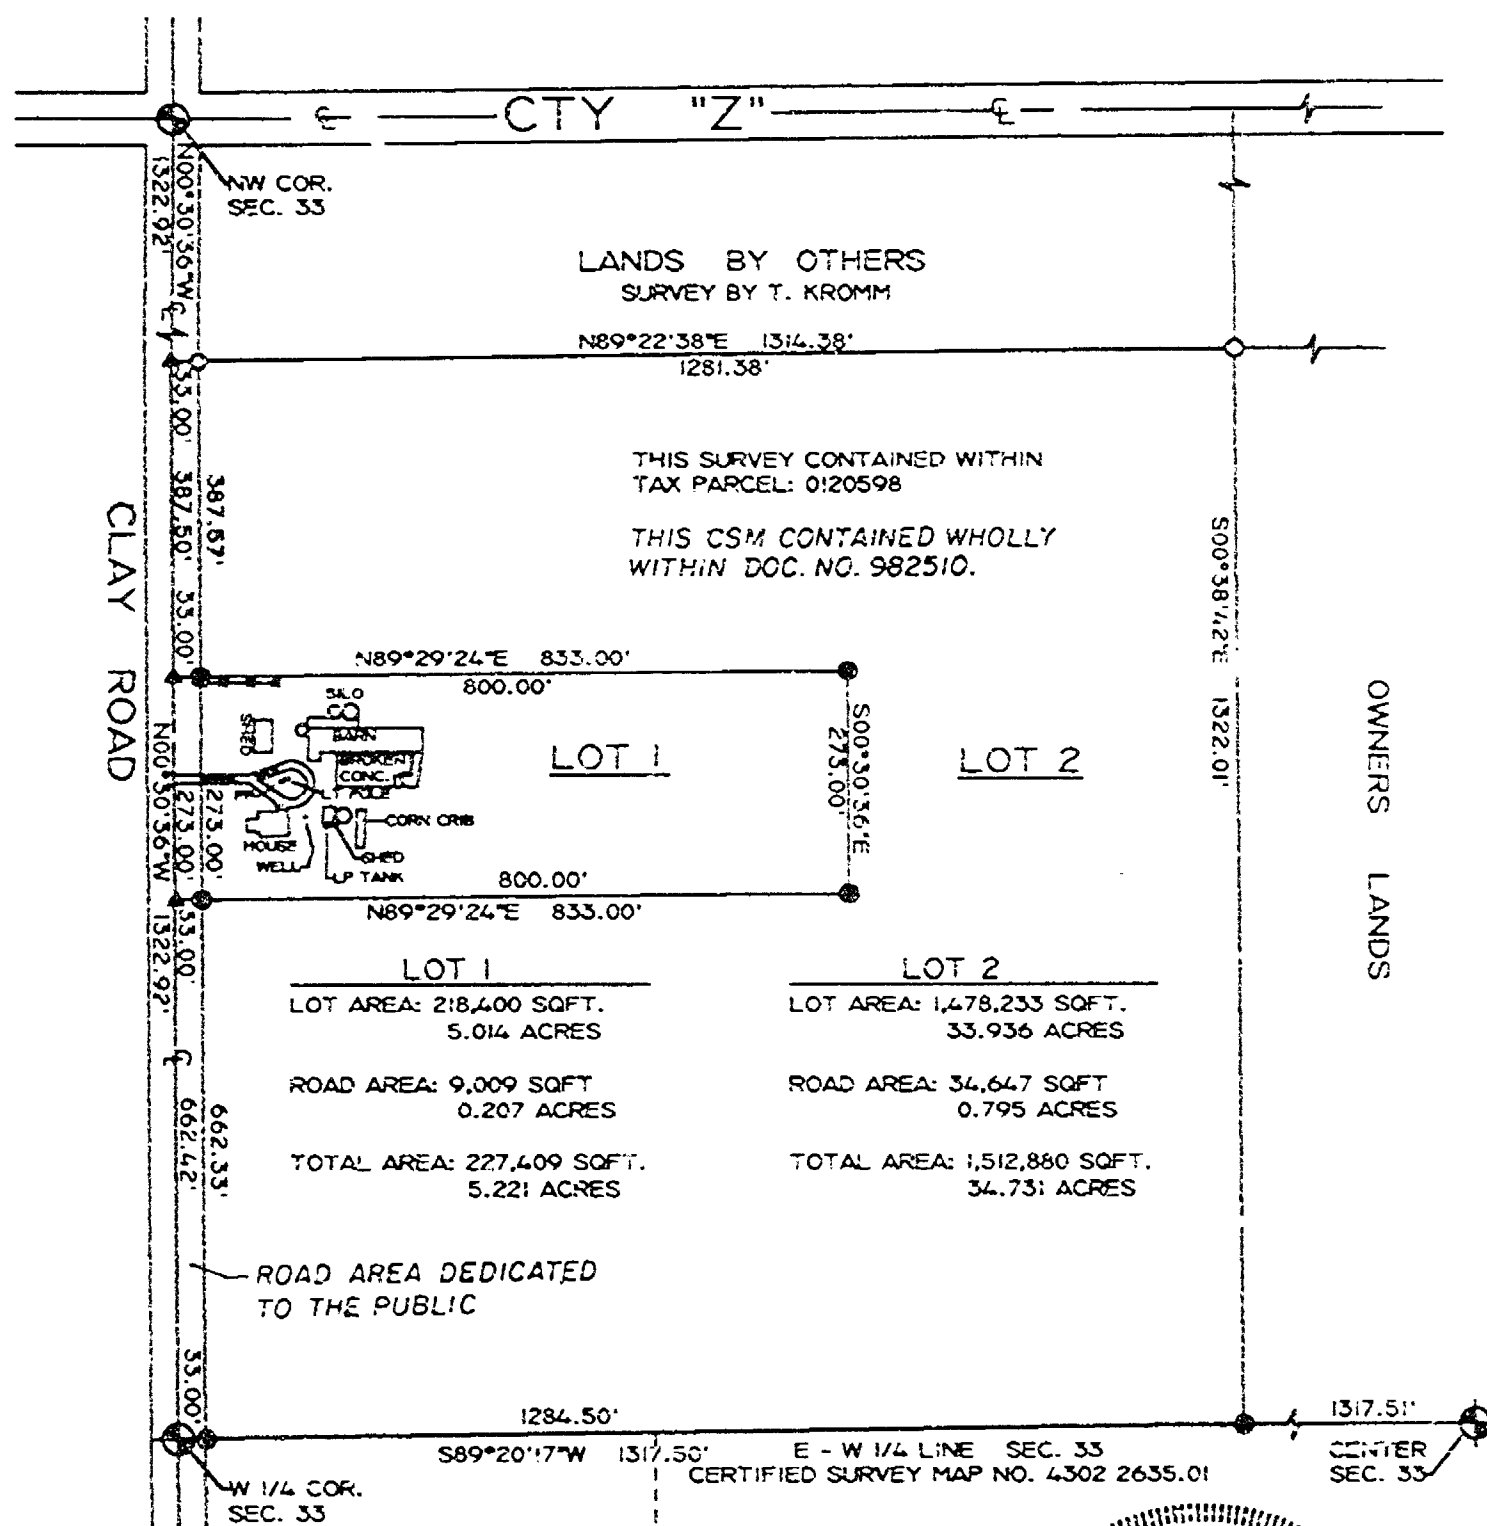


LEGEND

- SECTION CORNER MONUMENT
ALUM. CAP FOUND
- 3/4" X 24" IRON REBAR
1.50 LB/FT SET
- X FENCE
- O 1" DIA. IRON PIPE FOUND
- ▲ "PK" NAIL SET

SCALE: 1" = 300'

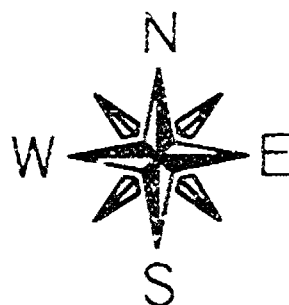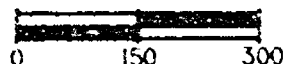

ALL BEARINGS REFERENCED TO THE WEST
LINE OF THE NORTHWEST 1/4 OF SECTION 33
RECORDED AS N00°-30'-36"W ON SECTION
SUMMARY.

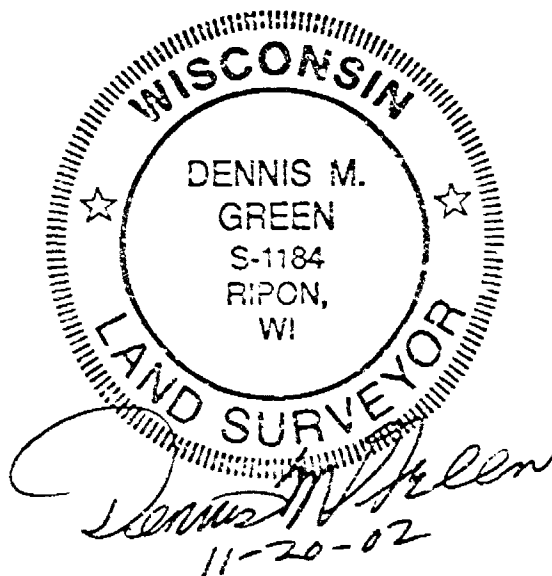



RIPON LAND SURVEYING

1035 W. Fond du Lac St.
P.O. Box 346
Ripon, Wisconsin 54971
Phone (910) 748-9696

CERTIFIED SURVEY MAP























RIPON LAND SURVEYING

1035 W. Fond du Lac St.
P.O. Box 386
Ripon, Wisconsin 54971
Phone (920) 748-9696

CERTIFIED SURVEY MAP

CERTIFIED SURVEY MAP FOR THOMAS E. GERMAN
AND KATHLEEN GERMAN LOCATED IN THE SW¼ OF
THE NW¼ OF SECTION 33, T.17N., R.16E.,
TOWN OF NEKIMI, WINNEBAGO COUNTY,
WISCONSIN.

SURVEYOR'S CERTIFICATE

I, Dennis M. Green, Registered Land Surveyor in the State of Wisconsin, hereby certify that by the order of Kathleen German, I have surveyed, divided, monumented and mapped lands located in the SW¼ of the NW¼ of Section 33, T.17N., R.16E., Town of Nekimi, Winnebago County, Wisconsin being more particularly described as follows:

Beginning at the West Quarter Corner of said Section 33; thence N00°-30'-36"W along the West line of the NW¼ of said Section 33, 1322.92 feet; thence N89°-22'-38"E along the North line of the SW¼ - NW¼ of said Section 33, 1314.38 feet; thence S00°-38'-42"E along the East line of said SW¼ - NW¼, 1322.01 feet; thence S89°-20'-17"W along the East - West Quarter line of said Section 33, 1317.50 feet to the Point of Beginning. Said parcel contains 1,740,289 square feet or 39.952 acres. All bearings referenced to the West line of the NW¼ of Section 33 recorded as N00°-30'-36"W on Section Summary.

I further certify that the within survey is a correct representation of the boundaries surveyed, divided, monumented and mapped and that I have fully complied with the provisions of Chapter 236.34 of the Wisconsin Statutes and that this survey is correct to the best of my knowledge and belief.

RIPON LAND SURVEYING
Ripon, Wisconsin

Dennis M. Green, R.L.S. 1184
Dated this 20th day of November, 2002
TOWN BOARD CERTIFICATE



STATE OF WISCONSIN) SS
WINNEBAGO COUNTY)

Lots approved in accordance with Town Subdivision Ordinance.
Dated this 11 day of December, 2002

By: Ronald Miller
Chairman

Attest: James Zerk
Clerk

WINNEBAGO COUNTY PLANNING AND ZONING CERTIFICATE

Approved this 10th day of January, 2003

By: John A. Schaeffer
Chairperson, Planning and Zoning Committee

TREASURER'S CERTIFICATE

As the duly appointed/elected Town Treasurer of the Town of Nekimi and the Winnebago County Treasurer, we do hereby certify that the records in our offices show no unredeemed tax sales and no unpaid special assessments affecting any of the lands included in this Certified Survey Map, as of the dates listed below:

By: Julie Barthel 12-23-02
Treasurer, Town of Nekimi Date

Diana M. Hollmann 12-23-02
Treasurer, County of Winnebago Date
Deputy

WINNEBAGO

COUNTY

CERTIFIED SURVEY MAP NO. 5184

VOLUME 1

PAGE 5184



RIPON LAND SURVEYING

1035 W. Pond du Lac St.
P.O. Box 384
Ripon, Wisconsin 54971
Phone (920) 748-9696

CERTIFIED SURVEY MAP



















RIPON LAND SURVEYING

1035 W. Fond du Lac St.
P.O. Box 386
Ripon, Wisconsin 54971
Phone (920) 748-9696

CERTIFIED SURVEY MAP

CERTIFIED SURVEY FOR THOMAS E. GERMAN
AND KATHLEEN GERMAN LOCATED IN THE
SW¼ OF THE NW¼ OF SECTION 33, T.17N.,
R.16E., TOWN OF NEKIMI, WINNEBAGO
COUNTY, WISCONSIN.

OWNER'S CERTIFICATE

I, Thomas E. German and I, Kathleen German hereby certify that we have caused the land as described in the foregoing certificate of Dennis M. Green, surveyor, to be divided, mapped, monumented and dedicated as represented by this certified survey map.

I further certify that this is required by Section 236.10 or 236.12 of the Wisconsin State Statutes to be submitted to the following for approval or objection:

- 1) Town of Nekimi
- 2) City of Oshkosh
- 2) Winnebago County Planning

Witness the hand and seal of Thomas E. German this 14 day of December, 2002.

In presence of:

Andrew J. Clarke
Witness

Thomas E. German
Thomas E. German, Owner

STATE OF WISCONSIN) SS
COUNTY)

Personally came before me this 14th day of DECEMBER, 2002 the above named Thomas E. German, to me known to be the person who executed the foregoing instrument and acknowledged the same.

Jay N. Clarke
Wisconsin Notary Public

My Commission Expires 10-29/2006

JAY N. CLARKE
NOTARY PUBLIC
STATE OF WISCONSIN

Witness the hand and seal of Kathleen German this 23rd day of DECEMBER, 2002.

In presence of:

Mary A. Clarke
Witness

Kathleen German
Kathleen German, Owner

STATE OF WISCONSIN) SS
COUNTY)

Personally came before me this 23rd day of DECEMBER, 2002 the above named Kathleen German, to me known to be the person who executed the foregoing instrument and acknowledged the same.

Jay N. Clarke
Wisconsin Notary Public

My Commission expires 10-29/2006

JAY N. CLARKE
NOTARY PUBLIC
STATE OF WISCONSIN

OSHKOSH PLANNING COMMISSION CERTIFICATE

Approved this 23 day of December, 2002.

By:

Darryn Burch
Darryn Burch Principal Planner

WINNEBAGO

COUNTY

CERTIFIED SURVEY MAP NO. 5184

VOLUME 1

PAGE 5184

1224066

REGISTER'S OFFICE
WINNEBAGO COUNTY, WI
RECORDED ON

Vol 1 195184
01/10/2003 02:12PM

SUSAN WINNINGHOFF
REGISTER OF DEEDS

RECORDING FEE 17.00
TRANSFER FEE
OF PAGES 4


escrow

NO. 3734 CERTIFIED SURVEY MAP NO. 5231 SHEET 2 OF 4


PART OF THE NW 1/4 OF THE NW 1/4 OF SECTION 33,
WISCONSIN.

- () DENOTES RECORD DIMENSION WHERE DIFFERENT FROM ACTUAL MEASUREMENT
- DENOTES 1 INCH DIAMETER IRON PIPE PILE
- DENOTES 3/4 INCH DIAMETER IRON ROD 24 POUNDS PER 100 FT. WEIGHTING 150 LBS PER LINEAL FOOT
- DENOTES EXISTING UTILITY POLE
- DENOTES METAL POLE AND BARBED WIRE FENCE

MEASUREMENTS ARE REFERENCED TO THE NORTH LINE OF THE NW 1/4 OF SECTION 33-34-35,
WHICH HAS AN ASSAIED BEARING OF NORTH 89°45'45" WEST
ALL DISTANCES ARE MEASURED TO THE NEAREST HUNDREDTH OF A FOOT

 

GRAPHIC SCALE
0 25 50 100
FEET

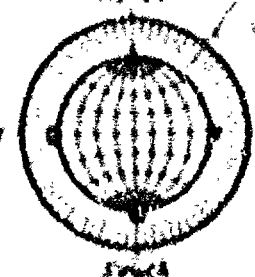

Land Surveying


PART OF THE N.W. 1/4 OF THE N.W. 1/4 OF SECTION 33,
T17N, R16E, IN THE TOWN OF NEKIMI, WINNEBAGO COUNTY,
WISCONSIN.

● DENOTES 1 INCH DIAMETER IRON PIPE FOUND.

Q. DENOTES EXISTING UTILITY POLE.

BEARINGS ARE REFERENCED TO THE NORTH LINE OF THE N.W. 1/4 OF SECTION 33-17-16, WHICH HAS AN ASSUMED BEARING OF NORTH 89°40'48" WEST.

ALL DISTANCES ARE MEASURED TO THE NEAREST HUNDREDTH OF A FOOT.

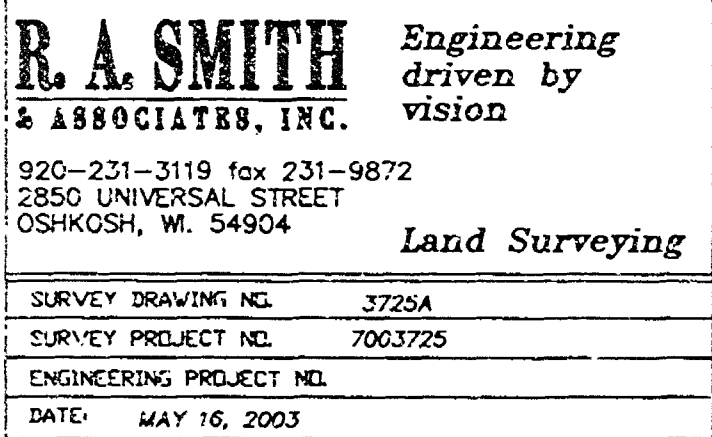

NO. 3725A




**SURVEYOR'S CERTIFICATE
STATE OF WISCONSIN)**

WINNEBAGO COUNTY)

I, CHRISTIAN HAUSTELD, Wisconsin Registered Land Surveyor do hereby certify:


BEGINNING AT THE NORTHWEST CORNER OF SAID SECTION 31, THENCE SOUTH 89°40'46" EAST ALONG THE NORTH LINE OF THE NW 1/4 OF SAID SECTION 1311.27 FT., THENCE SOUTH 0°14'38" WEST 1322.10 FT. TO THE SE CORNER OF SAID NW 1/4 OF THE NW 1/4, THENCE NORTH 87°41'19" WEST ALONG THE SOUTH LINE OF SAID NW 1/4 OF THE NW 1/4 1314.43 FT. TO THE NORTHWEST CORNER OF SAID NW 1/4 OF THE NW 1/4, THENCE NORTH 0°23'12" EAST ALONG THE WEST LINE OF SAID NW 1/4 OF THE NW 1/4 A DISTANCE OF 663.98 FT., THENCE SOUTH 89°35'18" EAST 123.86 FT., THENCE NORTH 0°19'12" EAST 82.41 FT., THENCE SOUTH 89°11'25" EAST 164.82 FT., THENCE NORTH 0°24'31" EAST 112.56 FT., THENCE NORTH 89°35'46" WEST 165.04 FT., THENCE NORTH 0°21'11" EAST 82.44 FT., THENCE NORTH 89°12'00" WEST 112.50 FT. TO A POINT ON THE WEST LINE OF SAID NW 1/4 OF THE NW 1/4, THENCE NORTH 0°23'12" EAST ALONG THE SAID LINE 165.06 FT. TO THE POINT OF BEGINNING.

THAT this Certified Survey Map is contained wholly within the property described in the following recorded instrument: Document No. 0919018.


THAT such map is a correct representation of all the existing boundaries of the land surveyed and the land division thereof made.

THAT I have fully complied with the provisions of Chapter 191 of the Wisconsin Statutes and the Land Surveying Ordinance of Winnebago County.

Date 1/8/63

Christian Hausteld
Christian Hausteld, Registered
Wisconsin Land Surveyor 2-1492







OWNERS CERTIFICATE

AS OWNERS, We hereby certify that we caused the land described on
this map to be surveyed, divided and mapped as represented on this
map in accordance with the Winnebago County Subdivision Ordinance.

WITNESS the hands and seals of said owners this 28th day
of APRIL, 2003.

Ronald C. Wachholz
Ronald C. Wachholz

Linda A. Wachholz
Linda A. Wachholz

STATE OF WISCONSIN)

188

WINNEBAGO COUNTY)

PERSONALLY came before me this 28th day of APRIL, 2003, the
above-mentioned Ronald C. Wachholz and Linda A. Wachholz, to me
known to be the persons who executed the foregoing instrument and
acknowledged the same.

Thomas J. Dunham
Notary Public, Winnebago
County, State of Wisconsin

My Commission Expires 7/17/04

COUNTY TREASURERS CERTIFICATE

I, *James M. Hoffman*, being the duly elected, qualified and
acting Treasurer for Winnebago County, do hereby certify that in
accordance with the records in my office, there are no unpaid
taxes or unpaid special assessments as of May 21, 2003 on any
land included in this Certified Survey Map.

Date 5-22-03

Treasurer *James M. Hoffman*

TOWN TREASURERS CERTIFICATE

I, *Julia Barthele*, being the duly elected, qualified and
accordance with the records in my office, there are no unpaid
taxes or unpaid special assessments as of May 21, 2003 on any
land included in this Certified Survey Map.

Date 5-28-03

Treasurer *Julia Barthele*



NO. 3725A






June 27, 2003
Date

May 29, 2003
Date

May 19, 2003
Date

[Signature]
County Planning Commission
Representative

[Signature]
City Planning Commission
Representative

[Signature]
Representative

THIS DOCUMENT WAS DRAFTED BY
CHRISTIAN RAUSFELD.



RECEIVED
JUL 1 2003
PLANNING COMMISSION
CITY OF OSHKOSH
14 ALBERT STREET
OSHKOSH, WISCONSIN
54901

NO. 3725A

CERTIFIED SURVEY MAP NO. 5261

SHEET 4 OF 4

PART OF THE N.W. 1/4 OF THE N.W. 1/4 OF SECTION 33, T17N, R16E, IN THE TOWN OF NEKIMI, WINNEBAGO COUNTY, WISCONSIN.

WINNEBAGO COUNTY AND CITY OF OSHKOSH PLANNING COMMISSION
CERTIFICATE OF APPROVAL AND TOWN OF NEKIMI ACCEPTANCE OF ROAD
DEDICATION.

This Certified Survey Map of part of the N.W. 1/4 of the N.W. 1/4 of Section 33, T17N, R16E, in the Town of Nekimi, Winnebago County, Wisconsin, is hereby approved.

Date

June 2, 2003

Date

May 29, 2003

Date

May 19, 2003

[Signature]
County Planning Commission
Representative

[Signature]
City Planning Commission
Representative

[Signature]
Town of Nekimi
Representative

THIS DOCUMENT WAS DRAFTED BY
CHRISTIAN HAUSFELD.



1.252908
REGISTER'S OFFICE
WINNEBAGO COUNTY, WI
RECORDED ON
Vol 1 Pg 5261
06/02/2003 03:18PM
SUSAN WINNINGHOFF
REGISTER OF DEEDS
RECORDING FEE 17.00
TRANSFER FEE
OF PAGES 4

Record