

35 - 17 - 16

CERTIFIED SURVEY MAP NO. 1281


BEING A PART OF THE S.E. 1/4 OF SECTION 35, T17N, R16E, IN THE TOWN OF NEKIMI, WINNEBAGO COUNTY, WISCONSIN.

○ ——— DENOTES 1 INCH DIAMETER IRON PIPE SET WEIGHING NOT LESS THAN 1.13 LBS. PER LINEAL FOOT.

ALL DIMENSIONS ARE MEASURED TO THE NEAREST HUNDREDTH OF A FOOT.


BEARINGS ARE REFERENCED TO THE EAST LINE OF THE S.E. 1/4 OF SECTION 35, WHICH HAS AN ASSUMED BEARING OF NORTH 01-31-03 WEST.

ALL INTERIOR ANGLES EQUAL 90-00-00. UNPLATTED LANDS

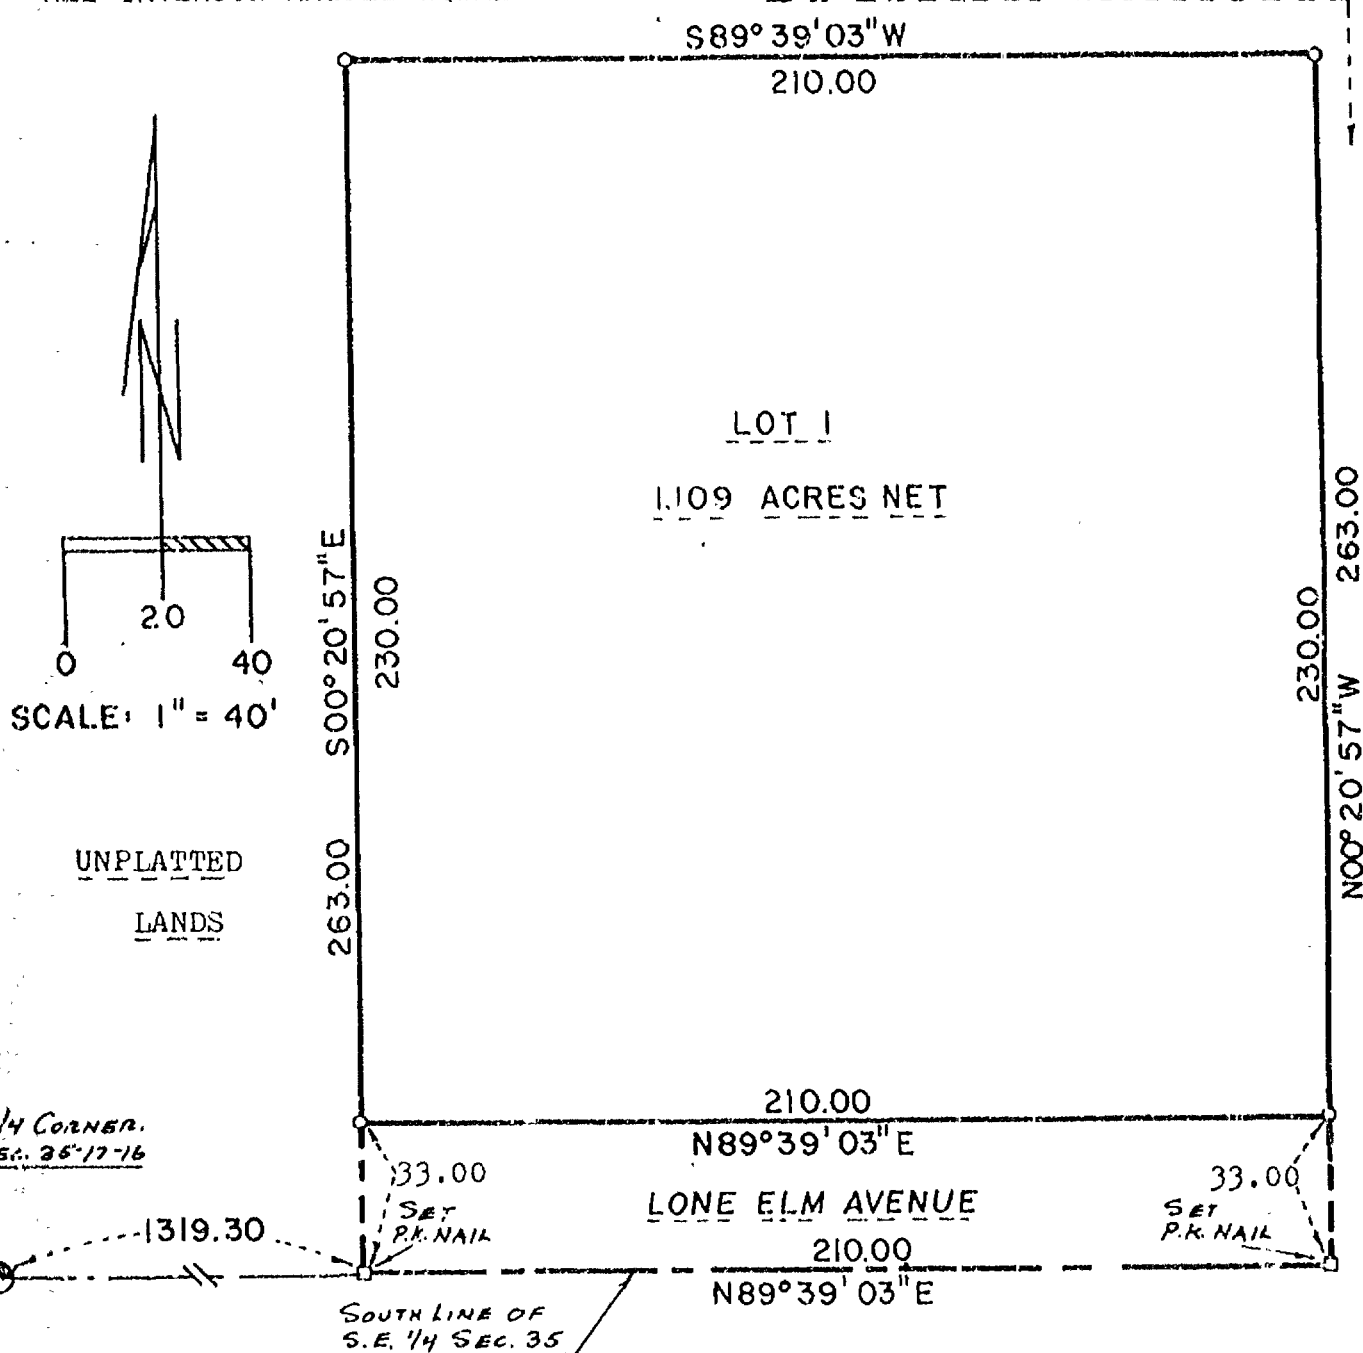

national survey & engineering

417 NORTH SAWYER STREET/P.O. BOX 2963
OSHKOSH, WISCONSIN 54903 (414) 426-2800

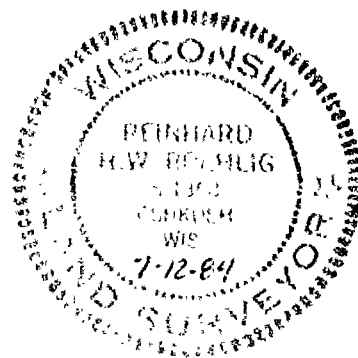

CERTIFIED SURVEY MAP NO. 1281...

BEING A PART OF THE S.E. 1/4 OF SECTION 35, T17N, R16E, IN THE TOWN OF NEKIMI, WINNEBAGO COUNTY, WISCONSIN.

SURVEYOR'S CERTIFICATE
STATE OF WISCONSIN)

:SS

WINNEBAGO COUNTY)

I REINHARD ROEHLIG, Wisconsin Land Surveyor do hereby
certify;

THAT I have surveyed and mapped a part of the S.E. 1/4
of Section 35, T17N, R16E, in the Town of Nekimi, Winnebago County,
Wisconsin, which is bounded and described as follows:

Commencing at the S. 1/4 corner of said Section 35,
thence North 89-39-03 East along the south line of said S.E. 1/4 of
Section 35 aforesaid 1319.30 ft. to the point of beginning of the
land to be described, thence continuing North 89-39-03 East 210.00
ft. to a point, thence North 00-20-57 West 263.00 ft. to a point,
thence South 89-39-03 West 210.00 ft. to a point, thence South
00-20-57 East 263.00 ft. to the point of beginning.

THAT I have made this survey, land division and map by
the direction of WILLIAM J. POLLACK, Town Of Nekimi, owner of said
land.

THAT such map is a correct representation of all the
exterior boundaries of the land surveyed and the land division
thereof made.

THAT I have fully complied with the provisions of
Chapter 236 of the Wisconsin Statutes and the Land Subdivision
Ordinance of Winnebago County.

7-12-84
Date

Reinhard Roehlig
Reinhard Roehlig, Registered
Land Surveyor S-1368



CERTIFIED SURVEY MAP NO. 1281

BEING A PART OF THE S.E. 1/4 OF SECTION 35, T17N, R16E, IN THE TOWN OF NEKIMI, WINNEBAGO COUNTY, WISCONSIN.

OWNER'S CERTIFICATE

AS OWNER I hereby certify that I caused the land described on this map to be mapped and surveyed as represented on this map in accordance with the Winnebago County Subdivision Ordinance.

Witness the hand and seal of said owner this 20th day of July 1984.

In The Presence Of:

Carol Owens
.....

William J. Pollack
William J. Pollack

STATE OF WISCONSIN)

:SS

WINNEBAGO COUNTY)

PERSONALLY came before me this 20th day of July 1984 the above named William J. Pollack, to me known to be the person who executed the foregoing instrument and acknowledged the same.

Notary Public
State of Wisconsin
Carol Owens

Carol Owens
Notary Public, Winnebago
County, Wisconsin

My Commission Expires Aug. 14, 1985

WINNEBAGO COUNTY PLANNING COMMITTEE CERTIFICATE

THIS Certified Survey Map of a part of the S.E. 1/4 of Section 35, T17N, R16E, Town of Nekimi, William J. Pollack owner, is hereby approved.

Date 7/24/84


Carol Owens
Chairman

THIS INSTRUMENT WAS DRAFTED BY REINHARD ROEHLIG.

615343

Register's Office
Winnebago County, Wis.
Received for record this 24th
day of July A.D. 1984
at 1:40 o'clock P.M. and
recorded in Vol. 1 of S.M.
on page 1281.

Margaret A. Nelson
Register of Deeds

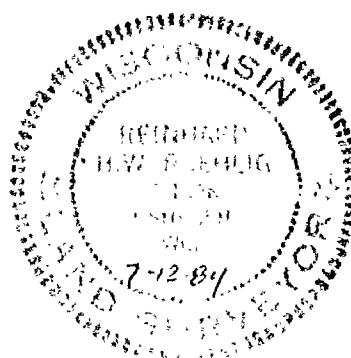


Nell Jurney
8/8

SURVEY
for
Lee Schuhert


A tract of land in the Northwest Quarter (NW $\frac{1}{4}$) of the Southwest Quarter (SW $\frac{1}{4}$) of Section Thirty-five (35), Township Seventeen (17) North, Range Sixteen (16) East, Town of Nekimi, Winnebago County, Wisconsin containing 12,854.00 square feet or 0.295 Acres and being described by: Commencing at the West Quarter (W $\frac{1}{4}$) corner of said Section 35, thence South 189.00 feet along the West line of the SW $\frac{1}{4}$ of said Section 35 to the true point of beginning, running thence East 162.00 feet, thence South 43.00 feet, thence East 22.00 feet, thence South 32.00 feet, thence West 184.00 feet to a point on the West line of the SW $\frac{1}{4}$ of said Section 35, thence North 75.00 feet along the West line of the SW $\frac{1}{4}$ of said Section 35 to the true point of beginning.

The West 33 feet of the afore described being subject to the right-of-way of Knapp Street Road.

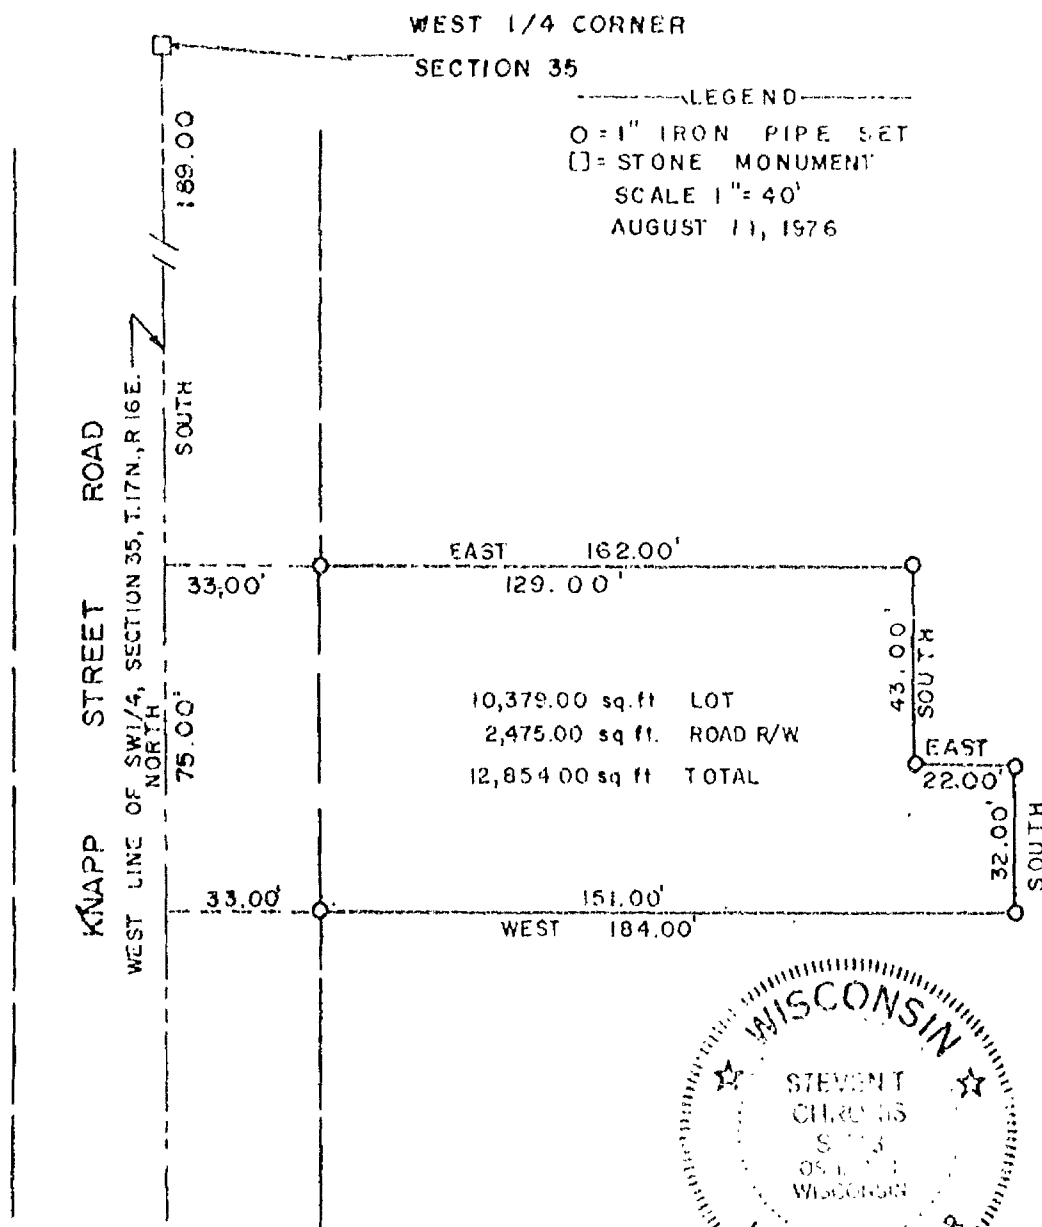

N


BEARINGS REFERENCED TO WEST LINE SW 1/4
SEC. 35, T. 17N, R. 16E., ASSUMED NORTH

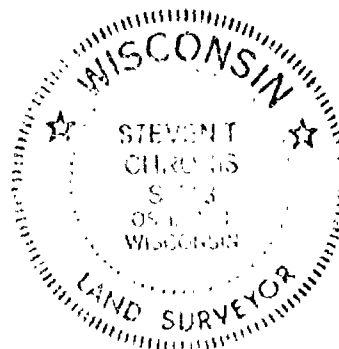

AERO-METRIC ENGINEERING, INC.
PHOTOGRAMMETRIC ENGINEERS
LAND SURVEYORS
OSHKOSH, WISCONSIN

Steven T. Chronab
WIS REGISTERED LAND SURVEYOR S-913

NOTEBOOK 3 PAGE 18-19

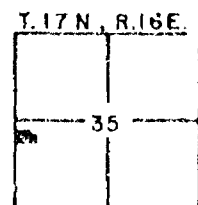

L-220

Stock No. 26273

89-1548

SHEET 1 OF 3


CERTIFIED SURVEY MAP NO. _____

BEING A PART OF THE N.W. 1/4 OF THE S.W. 1/4 OF SECTION 35, T17N, R16E,
IN THE TOWN OF NEKIMI, WINNEBAGO COUNTY, WISCONSIN.

- △ — DENOTES CHISELED P.K. NAIL SET.
- — DENOTES 3/4 INCH DIAMETER IRON ROD, 24" LONG, WEIGHING NOT LESS THAN 1.50 LBS PER LINEAL FOOT SET.
- — DENOTES 1 INCH DIAMETER IRON PIPE FOUND.

ALL DIMENSIONS SHOWN ARE MEASURED TO THE NEAREST HUNDREDTH OF A FOOT.

BEARINGS ARE REFERENCED TO THE WEST LINE OF THE S.W. 1/4 OF SECTION 35 WHICH HAS AN ASSUMED BEARING OF NORTH 01-02-44 WEST.

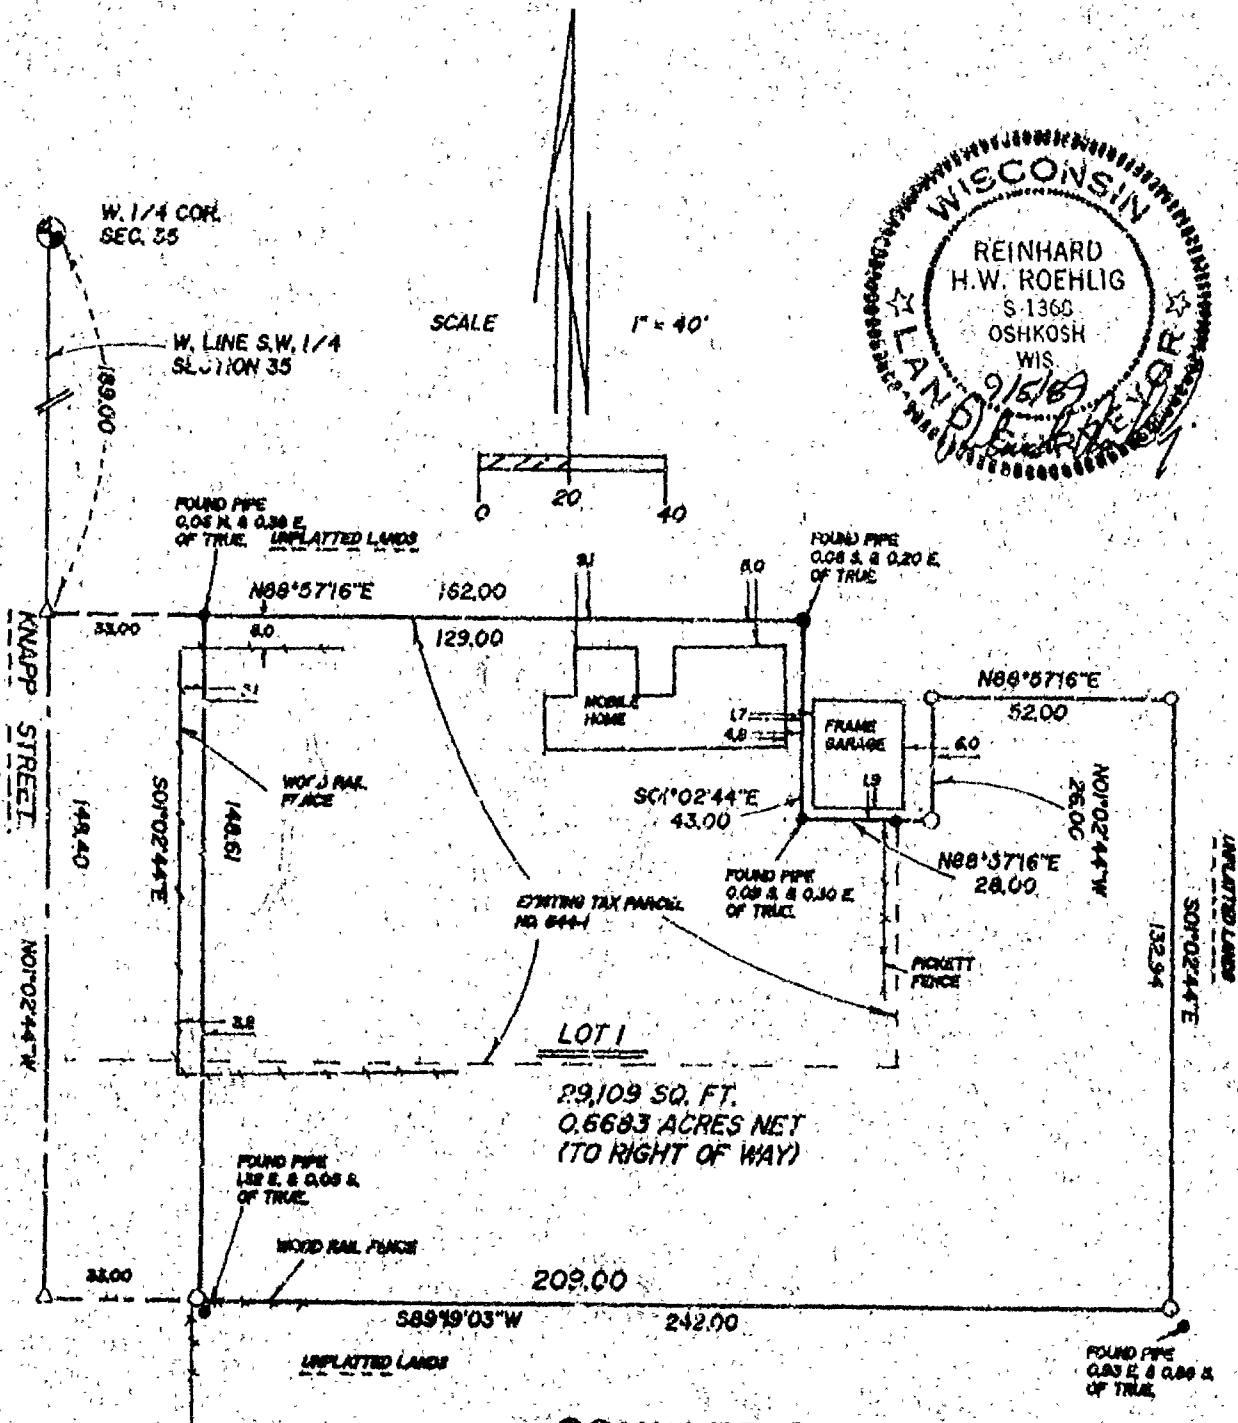**SCHULER & ASSOCIATES**

CONSULTING ENGINEERS & LAND SURVEYORS
320 W. NORTHLAND AVE. APPLETON, WIS. 54911 (608) 734-8107
417 NORTH GARDEN STREET OSHKOSH, WIS. 54901 (608) 489-2800

Stock No. 26273

89-1540

SHEET 2 OF 3

CERTIFIED SURVEY MAP NO. _____

BEING A PART OF THE N.W. 1/4 OF THE S.W. 1/4 OF SECTION 35, T17N, R16E,
IN THE TOWN OF NEKIMI, WINNEBAGO COUNTY, WISCONSIN.

SURVEYOR'S CERTIFICATE
STATE OF WISCONSIN)

188

WINNEBAGO COUNTY)

I, REINHARD ROEHLIG, Wisconsin Land Surveyor do hereby certify;

THAT I have surveyed and mapped a part of the N.W. 1/4 of the S.W. 1/4 of Section 35, T17N, R16E, in the Town of Nekimi, Winnebago County, Wisconsin, which is bounded and described as follows:

Commencing at the W. 1/4 corner of said Section, thence South 01-02-44 East along the West line of said S.W. 1/4 aforesaid 189.00 ft. to the point of beginning of the parcel to be described,
thence North 88-57-16 East 162.00 ft.,
thence South 01-02-44 East 43.00 ft.,
thence North 88-57-16 East 28.00 ft.,
thence North 01-02-44 West 26.00 ft.,
thence North 88-57-16 East 52.00 ft.,
thence South 01-02-44 East 132.34 ft.,
thence South 89-19-03 West 242.00 ft. to a point on the West line of said S.W. 1/4, thence North 01-02-44 West along said line 148.40 ft. to the point of beginning.

THAT I have made this survey and land division by the direction of Edna E. Spiering and Lee E. Schuhart and Sharon K. Schuhart, his wife, Town of Nekimi, Winnebago County, owners of said land.

THAT such map is a correct representation of all the exterior boundaries of the land surveyed and the land division thereof made.

THAT I have fully complied with the provisions of Chapter 236 of the Wisconsin Statutes and the Land Subdivision Ordinance of Winnebago County.

9/5/89
Date

Reinhard Roehlig (SEAL)
Reinhard Roehlig, Registered
Land Surveyor S-1368

OWNER'S CERTIFICATE


AS OWNERS WE hereby certify that we caused the land described on this map to be surveyed, divided and mapped as represented on this map in accordance with the Winnebago County Subdivision Ordinance.

WITNESS the hand and seals of said owners this _____ day
of _____ 1989.

Edna E. Spiering

Lee E. Schuhart

Sharon K. Schuhart

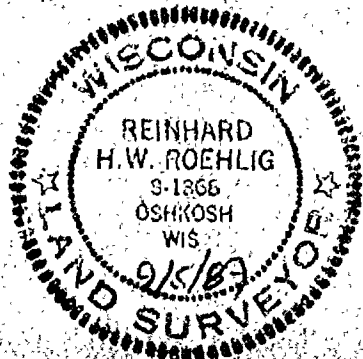

Stock No. 26273

89-1544

SHEET 3 OF 3

CERTIFIED SURVEY MAP NO. _____

BEING A PART OF THE N.W. 1/4 OF THE S.W. 1/4 OF SECTION 35, T17N, R16E,
IN THE TOWN OF NEKIMI, WINNEBAGO COUNTY, WISCONSIN.

STATE OF WISCONSIN)

:SS

WINNEBAGO COUNTY)

PERSONALLY came before me this _____ day of _____ 1989 the
aforementioned Edna E. Spiering and Lee E. Schuhart and Sharon K.
Schuhart, his wife, to me known to be the persons who executed the
foregoing instrument and acknowledged the same.

Notary Public, Winnebago County,
State of Wisconsin

My Commission Expires _____

COUNTY TREASURER'S CERTIFICATE

I, _____, being the duly elected qualified and acting
treasurer for Winnebago County, do hereby certify that in accordance with
the records in my office, there are no unpaid taxes or unpaid special
assessments as of _____ on any land included in this Certified
Survey Map.

Date _____

Treasurer

TOWN TREASURER'S CERTIFICATE

I, _____, being the duly elected qualified and acting
treasurer for the Town of Nekimi, do hereby certify that in accordance
with the records in my office, there are no unpaid taxes or unpaid
special assessments as of _____ on any land included in this
Certified Survey Map.

Date _____

Treasurer


WINNEBAGO COUNTY PLANNING COMMISSION CERTIFICATE

THIS Certified Survey Map of a part of the N.W. 1/4 of the S.W. 1/4 of
Section 35, T17N, R16E, Town of Nekimi, Winnebago County, Wisconsin, Edna
E. Spiering and Lee E. Schuhart and Sharon K. Schuhart, his wife, owners,
is hereby approved.

Date _____

Planning Committee Representative

THIS INSTRUMENT WAS DRAFTED BY
REINHARD ROEHLIG.

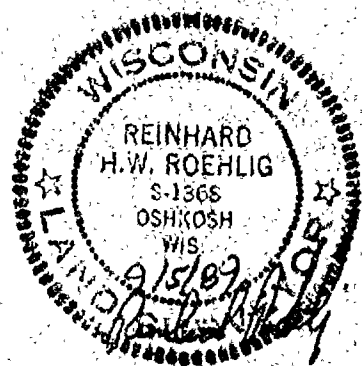

Survey For Glen Dedow:

Description For Parcel # 3
That Part Of The S.E. 1/4 Of The N.E. 1/4 Of Sec. 35-17-16, Town Of Nekimi,
Winnebago County, Wis. Bounded & Described As Follows:
Commencing At The South East Corner Of Sec. 35-17-16, Thence North Along
The East Line Of Sec. 35, 3136.0 ft. To The Place Of Beginning; Thence West
Parallel With The South Line Of Sec. 35, 240.0 ft., Thence South, Parallel
With The East Line Of Sec. 35, 181.5 ft., Thence East, Parallel With The
South Line Of Sec. 35, 240.0 ft. To The East Line Of Sec. 35, Thence North
Along Said East Line, 181.5 ft. To The Place Of Beginning. Said Parcel
Contains 1.0 Acre, More Or Less, Except That Portion Used For Highway
Purposes.


TOWN OF NEKIMI
SEC 35-17-16
S.E. 1/4 OF N.E. 1/4

PARCEL #1
1.0 ACRE ±




Iron Stakes Shown Thus - •

Survey & Platting Co.
Oshkosh, Wis.
T.E. Stearns - Reg. Surveyor
Oct. 18, 1971

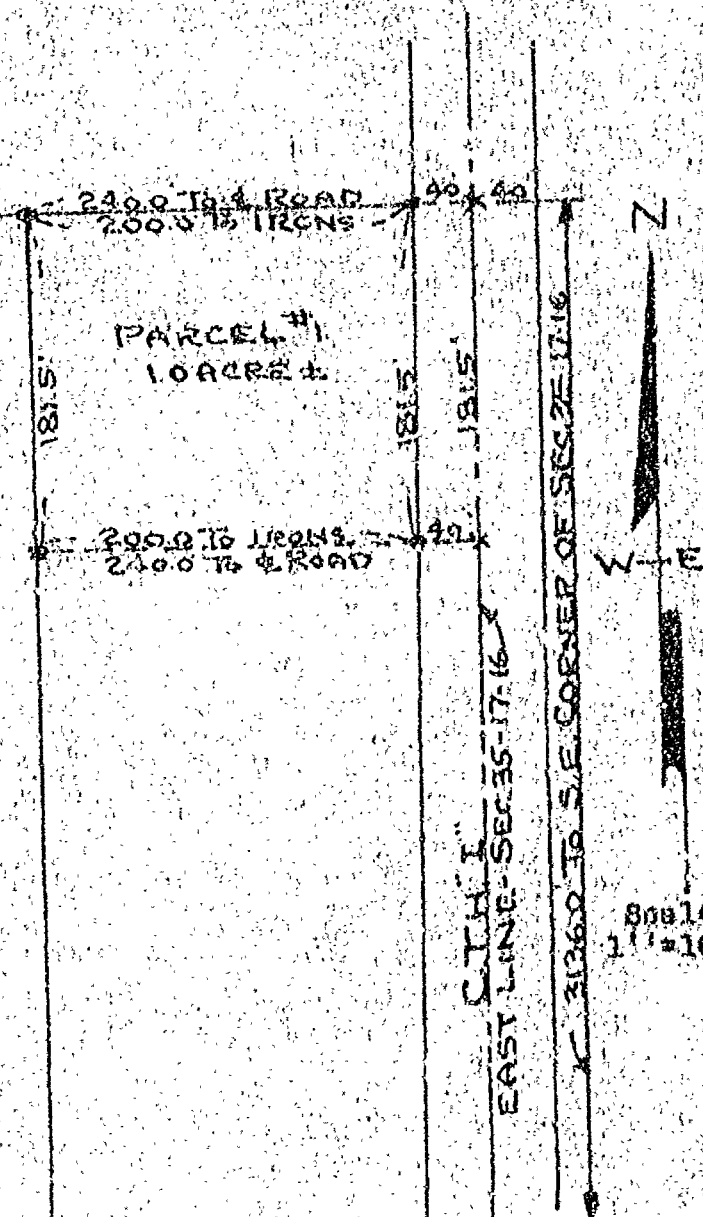

Surveyed For Parcel # 2
containing Of The S.E. 1/4 Of The N.E. 1/4 & The N.E. 1/4 Of The S.E. 1/4 & The
Containing The Following: Commencing At The South East Corner Of Sec. 35-17-16,
Thence Due West Along The South Line Of Sec. 35, 462.4 ft., To The Place Of Beginning;
Thence Due West Along Said South Line Of Sec. 35, 877.6 ft., To The West
Line Of The S.E. 1/4 Of The S.E. 1/4, Thence Due North Along Said West Line,
1135.0 ft., Thence East Parallel With The South Line Of Sec. 35, 1080.0 ft.,
Thence South Parallel With The East Line Of Sec. 35, 1135.0 ft., Thence East
Parallel With The South Line Of Sec. 35, 240.0 ft., To The East Line Of Sec. 35,
Thence South Along Said East Line, 60.0 ft., Thence West Parallel With The South
Line Of Sec. 35, 240.0 ft., Thence South Parallel With The East Line Of Sec. 35,
1080.0 ft., Thence West Parallel With The South Line Of Sec. 35, 202.4 ft.,
Thence South Parallel With The East Line Of Sec. 35, 640.0 ft., To The Place Of
Beginning; Said Parcel Contains 75.23 Acres More Or Less.

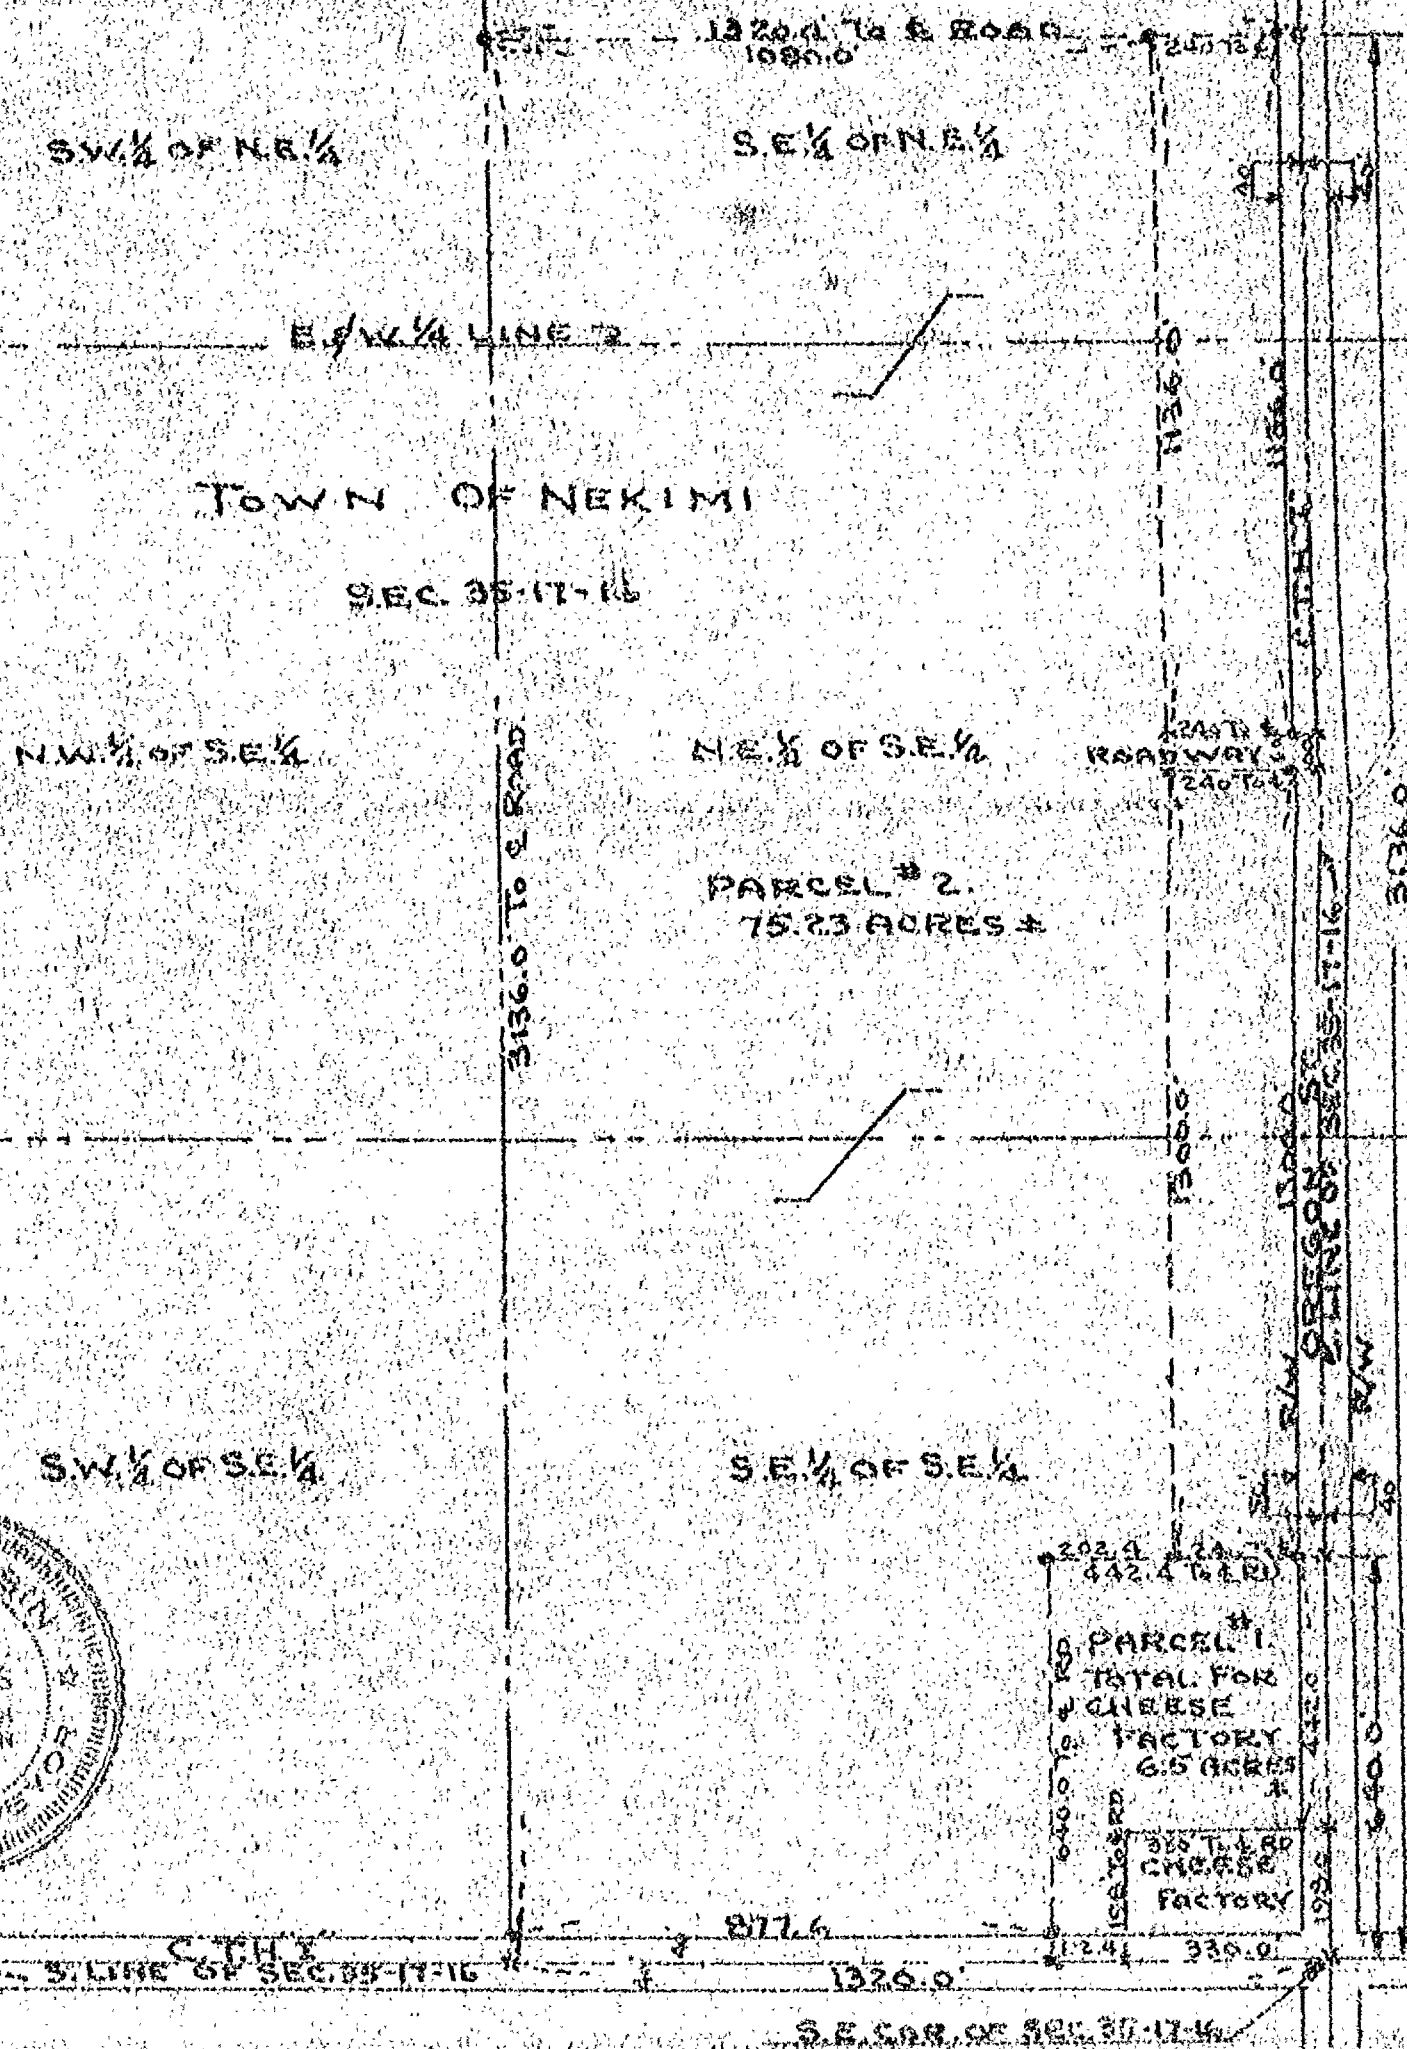

SECRET

FOR TAXES SHOWN THEREIN


SURVEY AND PLATTING CO.
OSHKOSH, WIS.

1. 2. 84

Survey For Prestige Builders Inc. - R. Tigert Prop.

Description For Parcel # 1

That Part Of The N.W. 1/4 Of The N.W. 1/4 Of Sec. 35-17-16, Town Of Nekimi, Winnebago County, Wis. Described As Follows: The South 208.71' Of The North 513.71' of The West 208.71' of The N.W. 1/4 Of The N.W. 1/4 Of Sec. 35-17-16. Said Parcel Contains 1.0 Acre More Or Less Except That Portion Used For Highway Purposes.

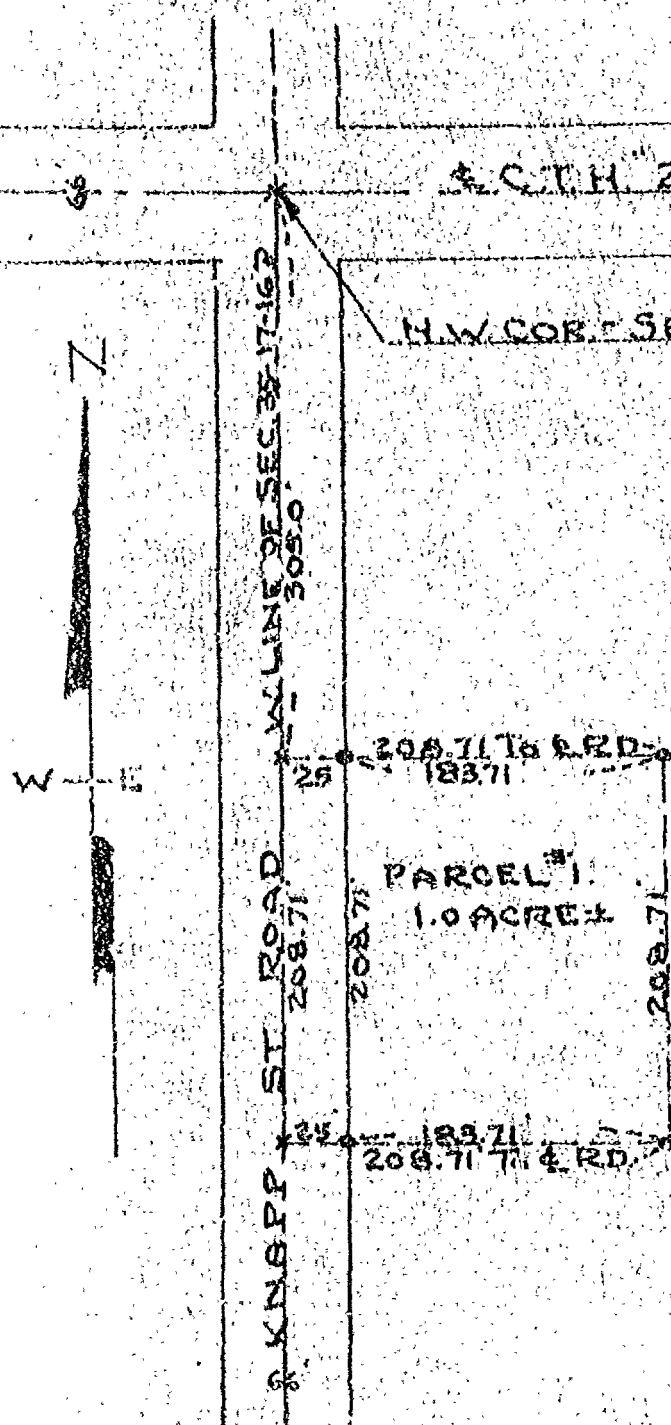

CTH "Z" N. LINE OF SEC. 35-17-16

N.W. COR. SEC. 35-17-16

TOWN OF NEKIMI

SEC. 35-17-16

N.W. 1/4 OF N.W. 1/4

R. TIGERT PROP.



Survey & Platting Co.

Oshkosh, Wis.


T. E. Stearns - County Surveyor

Feb. 27, 1970

Survey For Wm. Pollack:

Description For Parcel #1

That Part Of The N.W. 1/4 Of The S.W. 1/4 Of Sec. 35-17-16, Town Of Nekimi, Winnebago County, Wis. Described As Follows: The North 180.0 ft. Of The South 987.7 ft. Of The West 242.0 ft. Of The N.W. 1/4 Of The S.W. 1/4 Of Sec. 35-17-16, Said Parcel Contains 1.0 Acre More Or Less Except That Portion Used For Road Purposes.

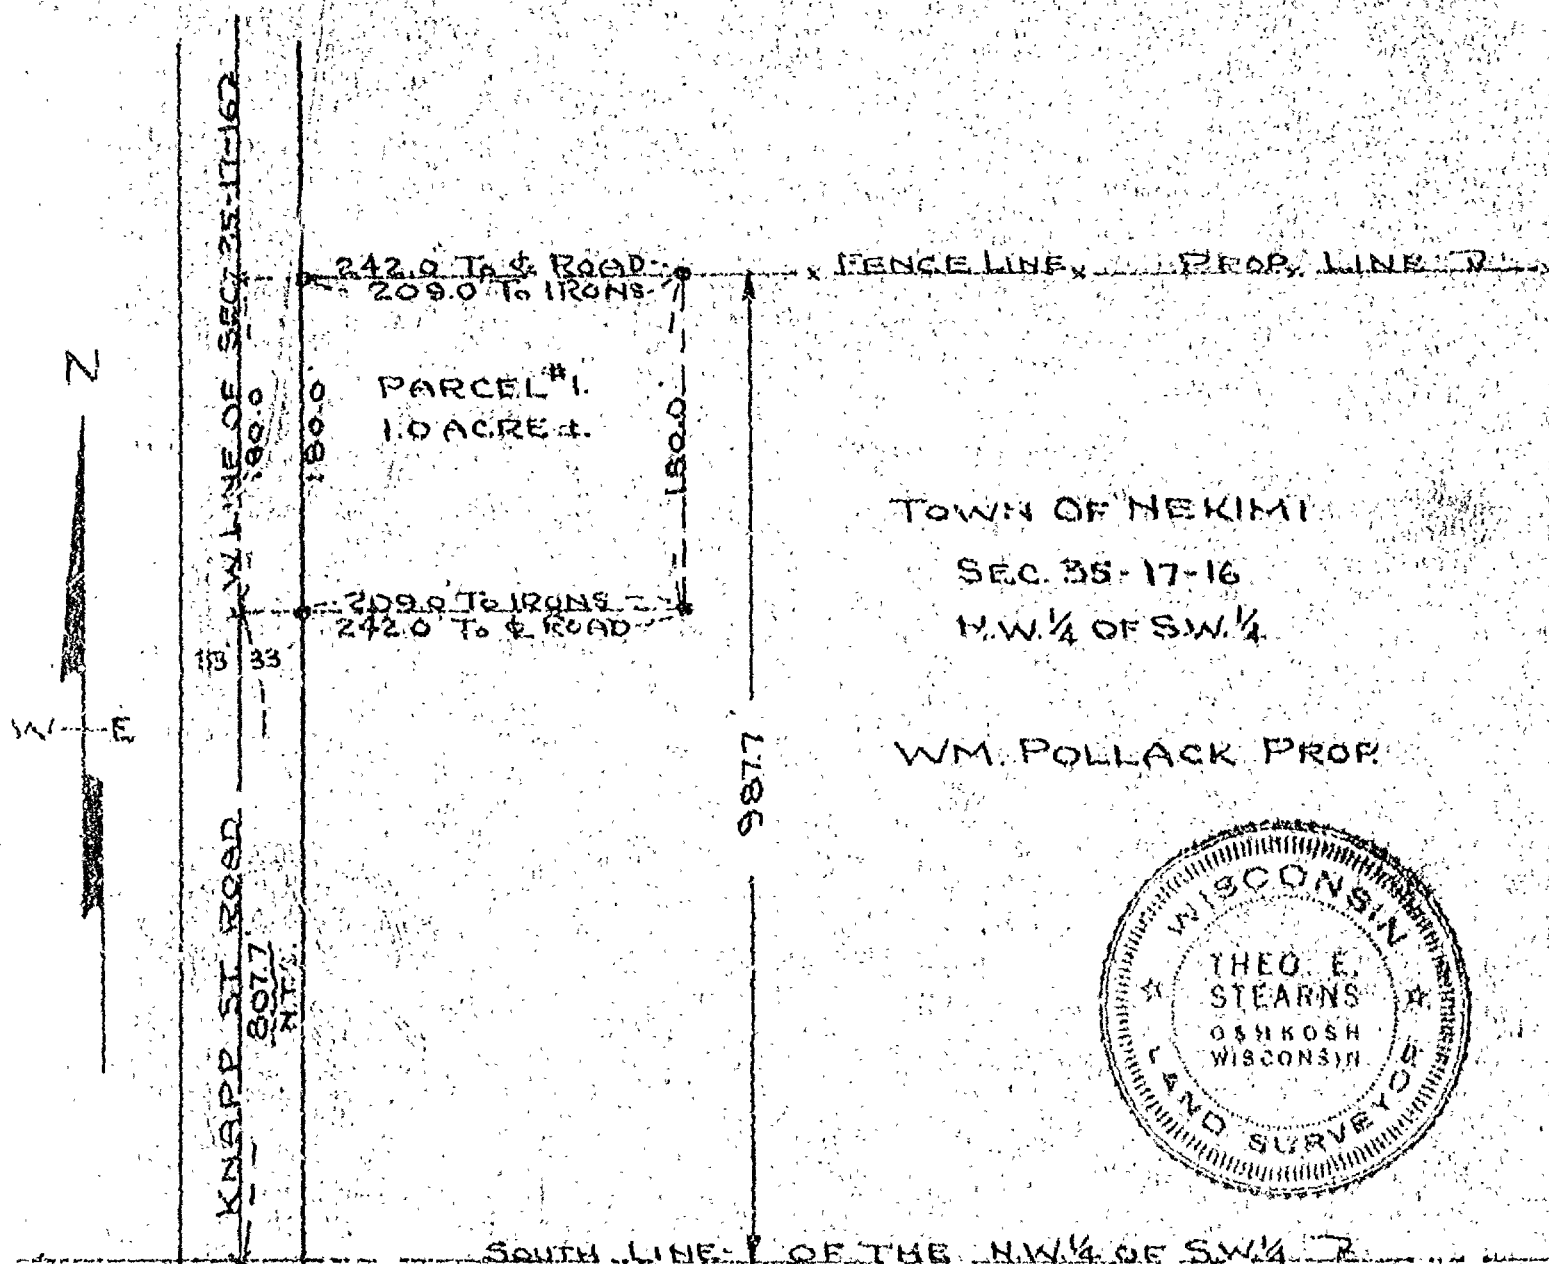

TOWN OF NEKIMI

SEC. 35-17-16

N.W. 1/4 OF S.W. 1/4

WM. POLLACK PROP.



SOUTH LINE OF THE N.W. 1/4 OF S.W. 1/4

Scale

1" = 100'

Iron Stakes Shown Thus -•-

Survey & Platting Co.

Oshkosh, Wis.

T.E. Stearns - Reg. Surveyor

Aug. 28, 1969

4


Survey For Curt Slifon

Description For Parcel # 1

That Part Of The N.W. 1/4 Of The N.E. 1/4 Of Sec. 35-17-16, Town Of Nekimi, Winnebago County, Wis. Bounded & Described As Follows:
The West 158.0 ft. Of The East 580.0 ft. Of The North 275.69 ft. Of The N.W. 1/4 Of The N.E. 1/4 Of Sec. 35-17-16. Said Parcel Contains 1.0 Acre More Or Less Except That Portion Used For Road Purposes.

Description For Parcel # 2

That Part Of The N.W. 1/4 Of The N.E. 1/4 Of Sec. 35-17-16, Town Of Nekimi, Winnebago County, Wis. Bounded & Described As Follows:
The West 158.0 ft. Of The East 738.0 ft. Of The North 275.69 ft. Of The N.W. 1/4 Of The N.E. 1/4 Of Sec. 35-17-16. Said Parcel Contains 1.0 Acre More Or Less Except That Portion Used For Road Purposes.

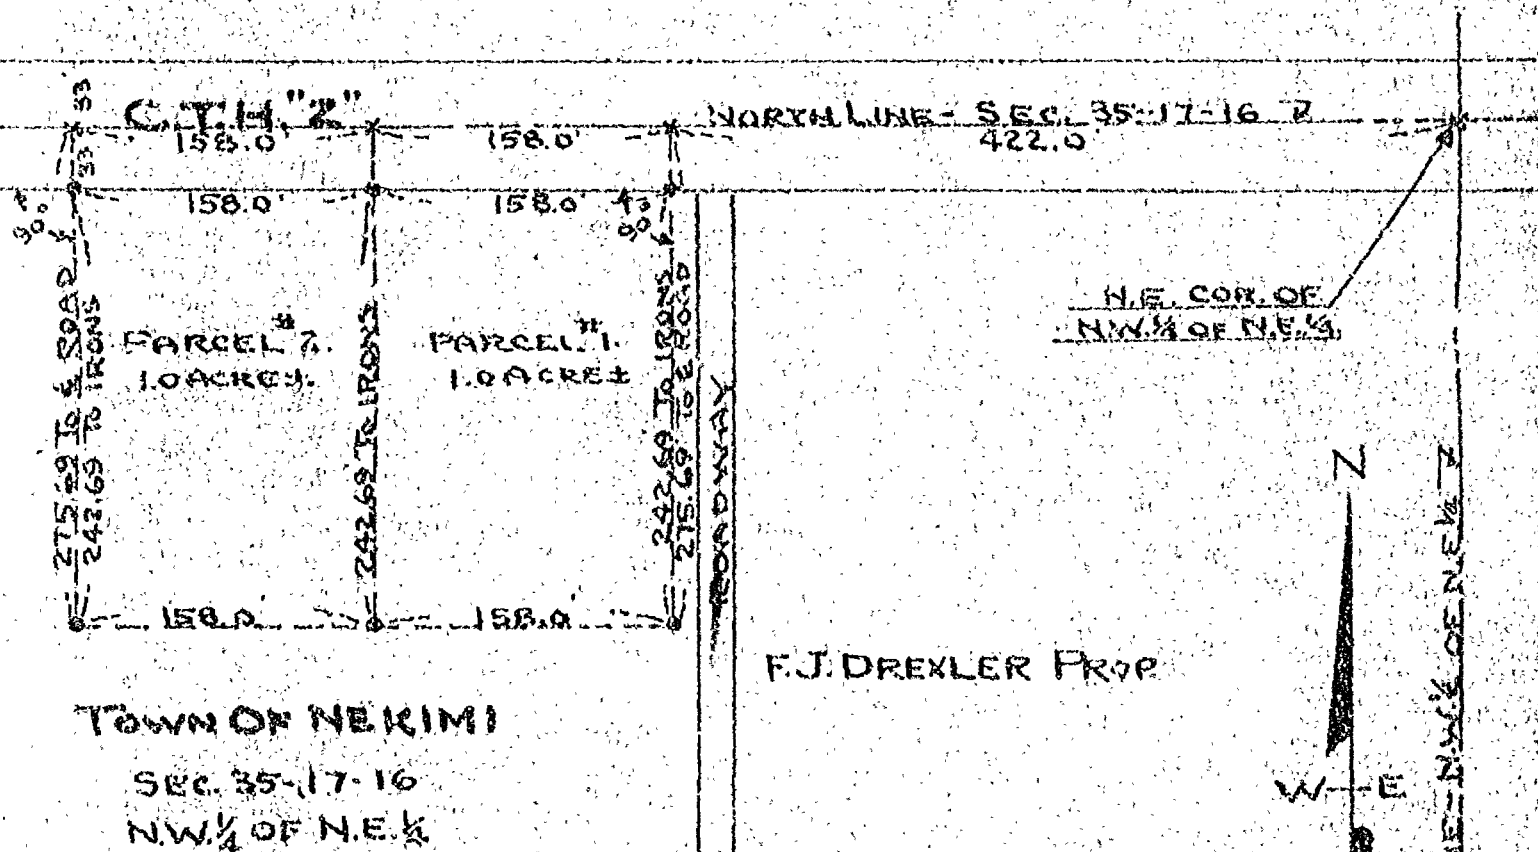

Iron Stakes Shown Thus -

Survey & Platting Co.
Oshkosh, Wis.
T.E. Stearns - Reg. Surveyor
Sept. 29, 1972


Scale
1" = 100'

Plat of Survey

PART OF THE SE 1/4 OF THE SE 1/4 OF SEC. 35,
T.17N., R.16E., TOWN OF NEKIMI, WINNEBAGO CO., WI.

CLIENT: JAY NEERENHAUSEN
3972 FOND DU LAC RD.
OSHKOSH, WI. 54901

DOC. NO. 729360

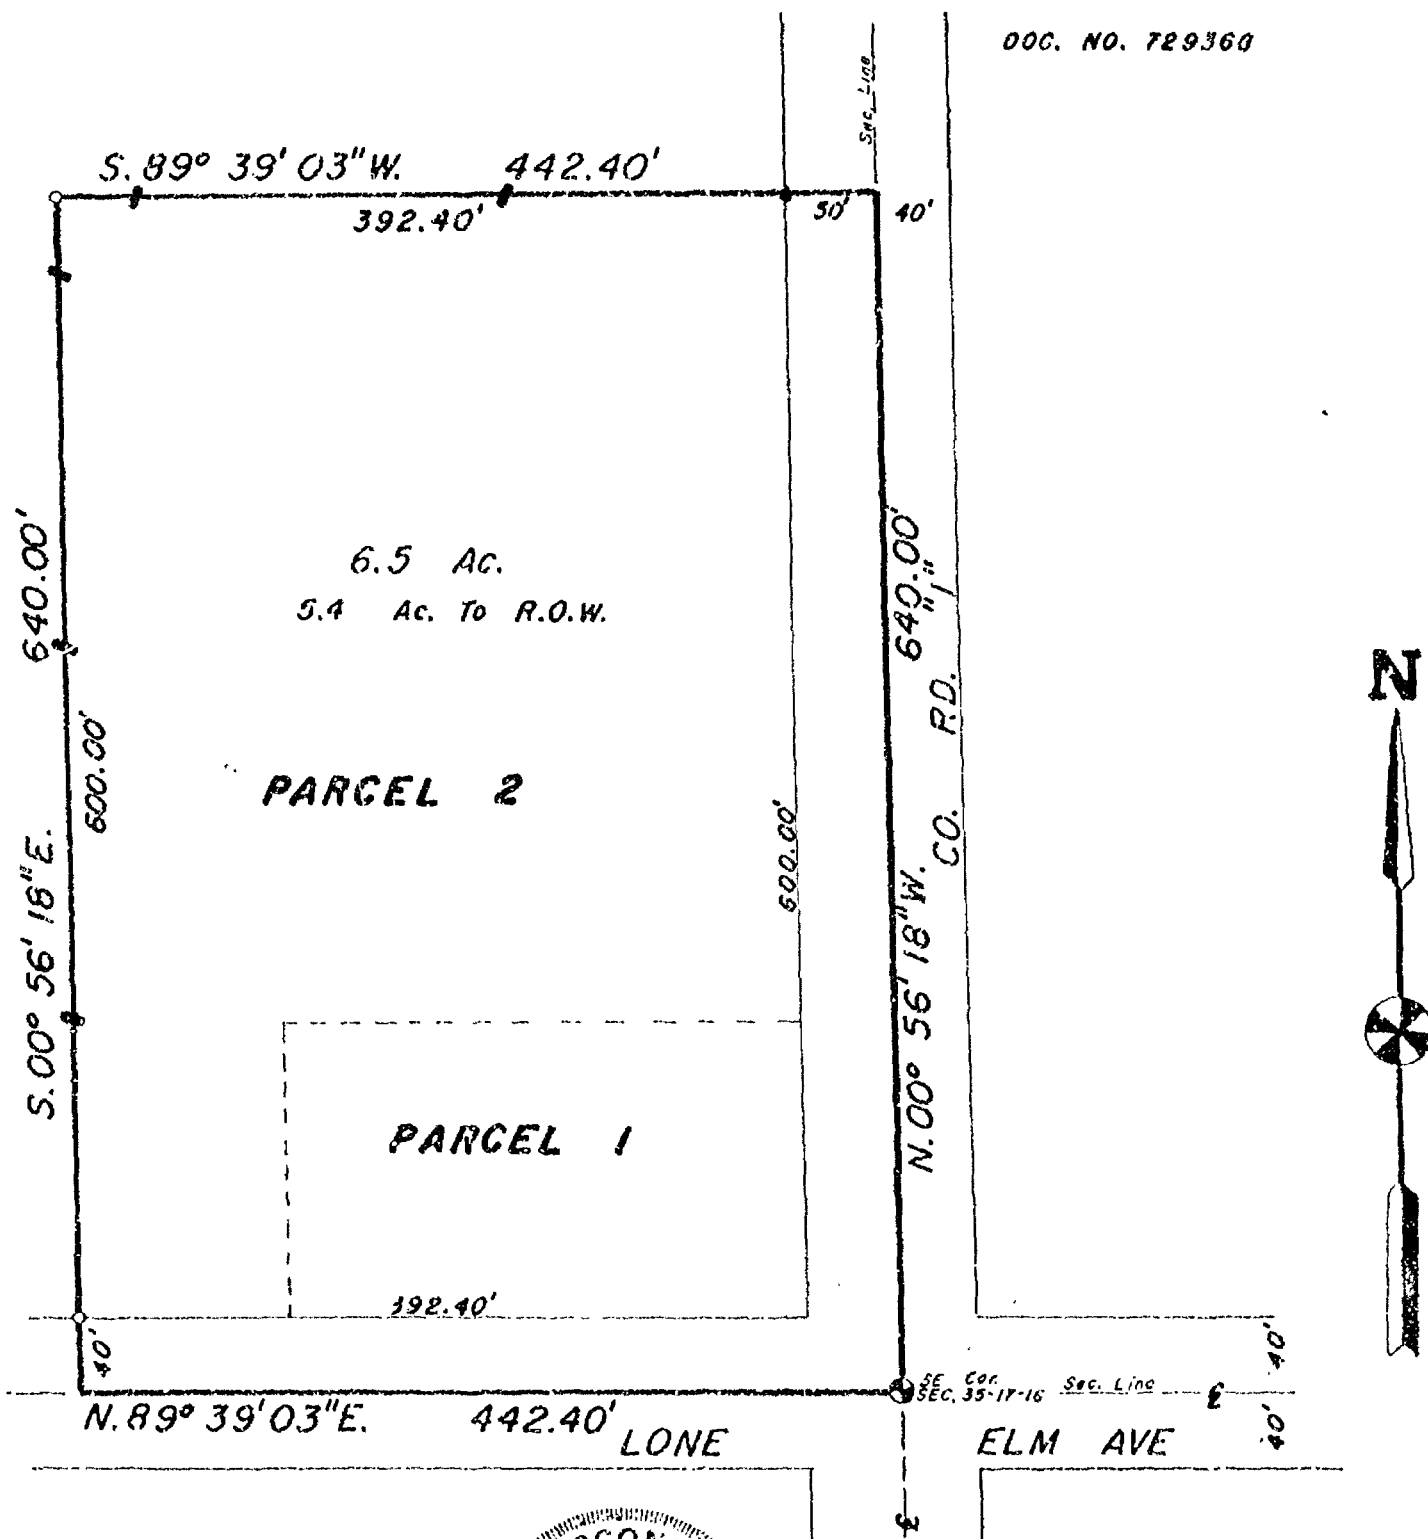

LEGEND

- = Existing monuments
- = 2 x 30' iron pipe set
- = 1 x 30' iron pipe set
- = reference caps or RR spikes
- = Bernsten or Harrison monuments
- x - x = fence
- () = recorded as
- = stone monument



SURVEYORS CERTIFICATE

I, hereby certify that I have surveyed the property as shown, according to official records and that the plat above drawn is an accurate and correct representation of said survey. MARCH 19, 1993

Calvin W. Hawksworth
Wisconsin Registered Land Surveyor S-1290

Sawyer
Survey, Inc.

139A WEST MAIN, BOX 252, WINNECONNE, WI 54986

SCALE 1 IN. = 100 FT.
PROJECT NO. S-002657
FIELD BOOK 69 PAGE 30

DESCRIPTION OF AREA TO BE CONVEYED

THAT PART OF THE S.E. 1/4 OF THE N.E. 1/4 OF SECTION 35, T17N, R16E, IN THE TOWN OF NEKIMI, WINNEBAGO COUNTY, WISCONSIN, WHICH IS BOUNDED AND DESCRIBED AS FOLLOWS; COMMENCING AT THE E. 1/4 CORNER OF SAID SECTION, THENCE NORTH 00°52'47" WEST ALONG THE EAST LINE OF SAID 1/4 SECTION 1326.43 FT., THENCE SOUTH 89°27'06" WEST ALONG THE NORTH LINE OF THE S.E. 1/4 OF THE N.E. 1/4 OF SAID SECTION 45.21 FT. TO A POINT ON THE WEST LINE OF C.T.H. "I" (OREGON STREET), THENCE CONTINUING SOUTH 89°27'06" WEST ALONG SAID 1/4-1/4 LINE 1267.43 FT., THENCE SOUTH 00°56'57" EAST 1.50 FT., THENCE NORTH 89°30'51" EAST 1267.45 FT. TO A POINT ON THE WEST LINE OF C.T.H. "I", THENCE NORTH 01°06'18" WEST ALONG SAID LINE 2.88 FT. TO THE POINT OF BEGINNING. SAID PARCEL CONTAINS 2776 SQUARE FEET (0.064 ACRES).


APRIL 1, 1993



DESCRIPTION FOR STEVE DEDOW

NO. 2273A


JUNE 19, 1993

REVISED DESCRIPTION

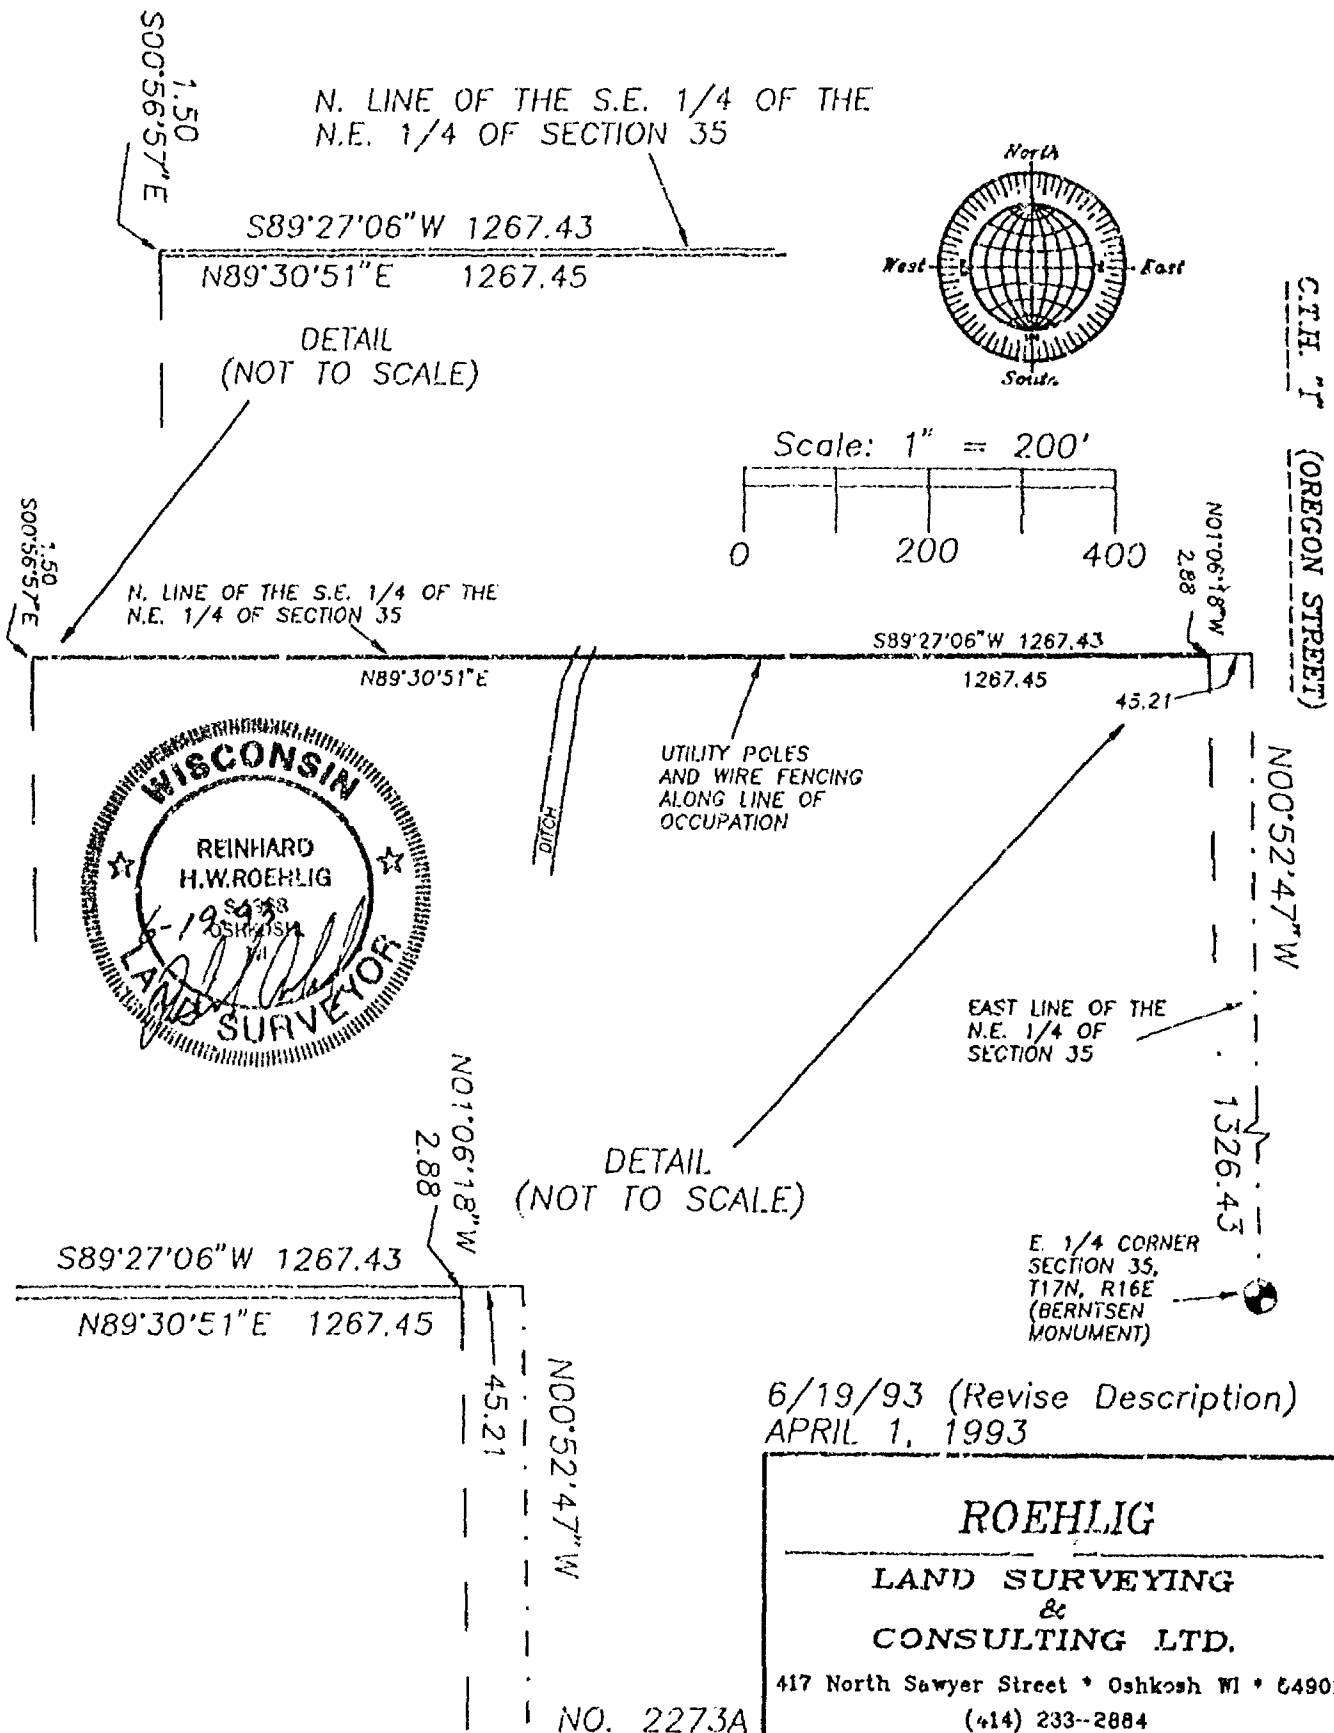

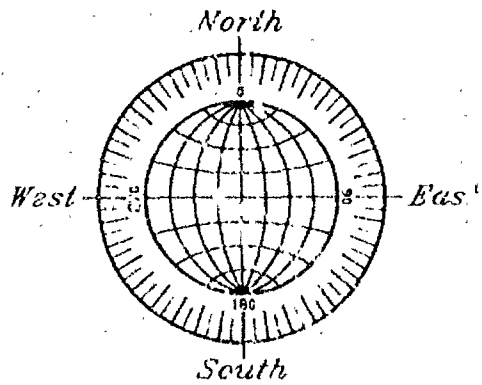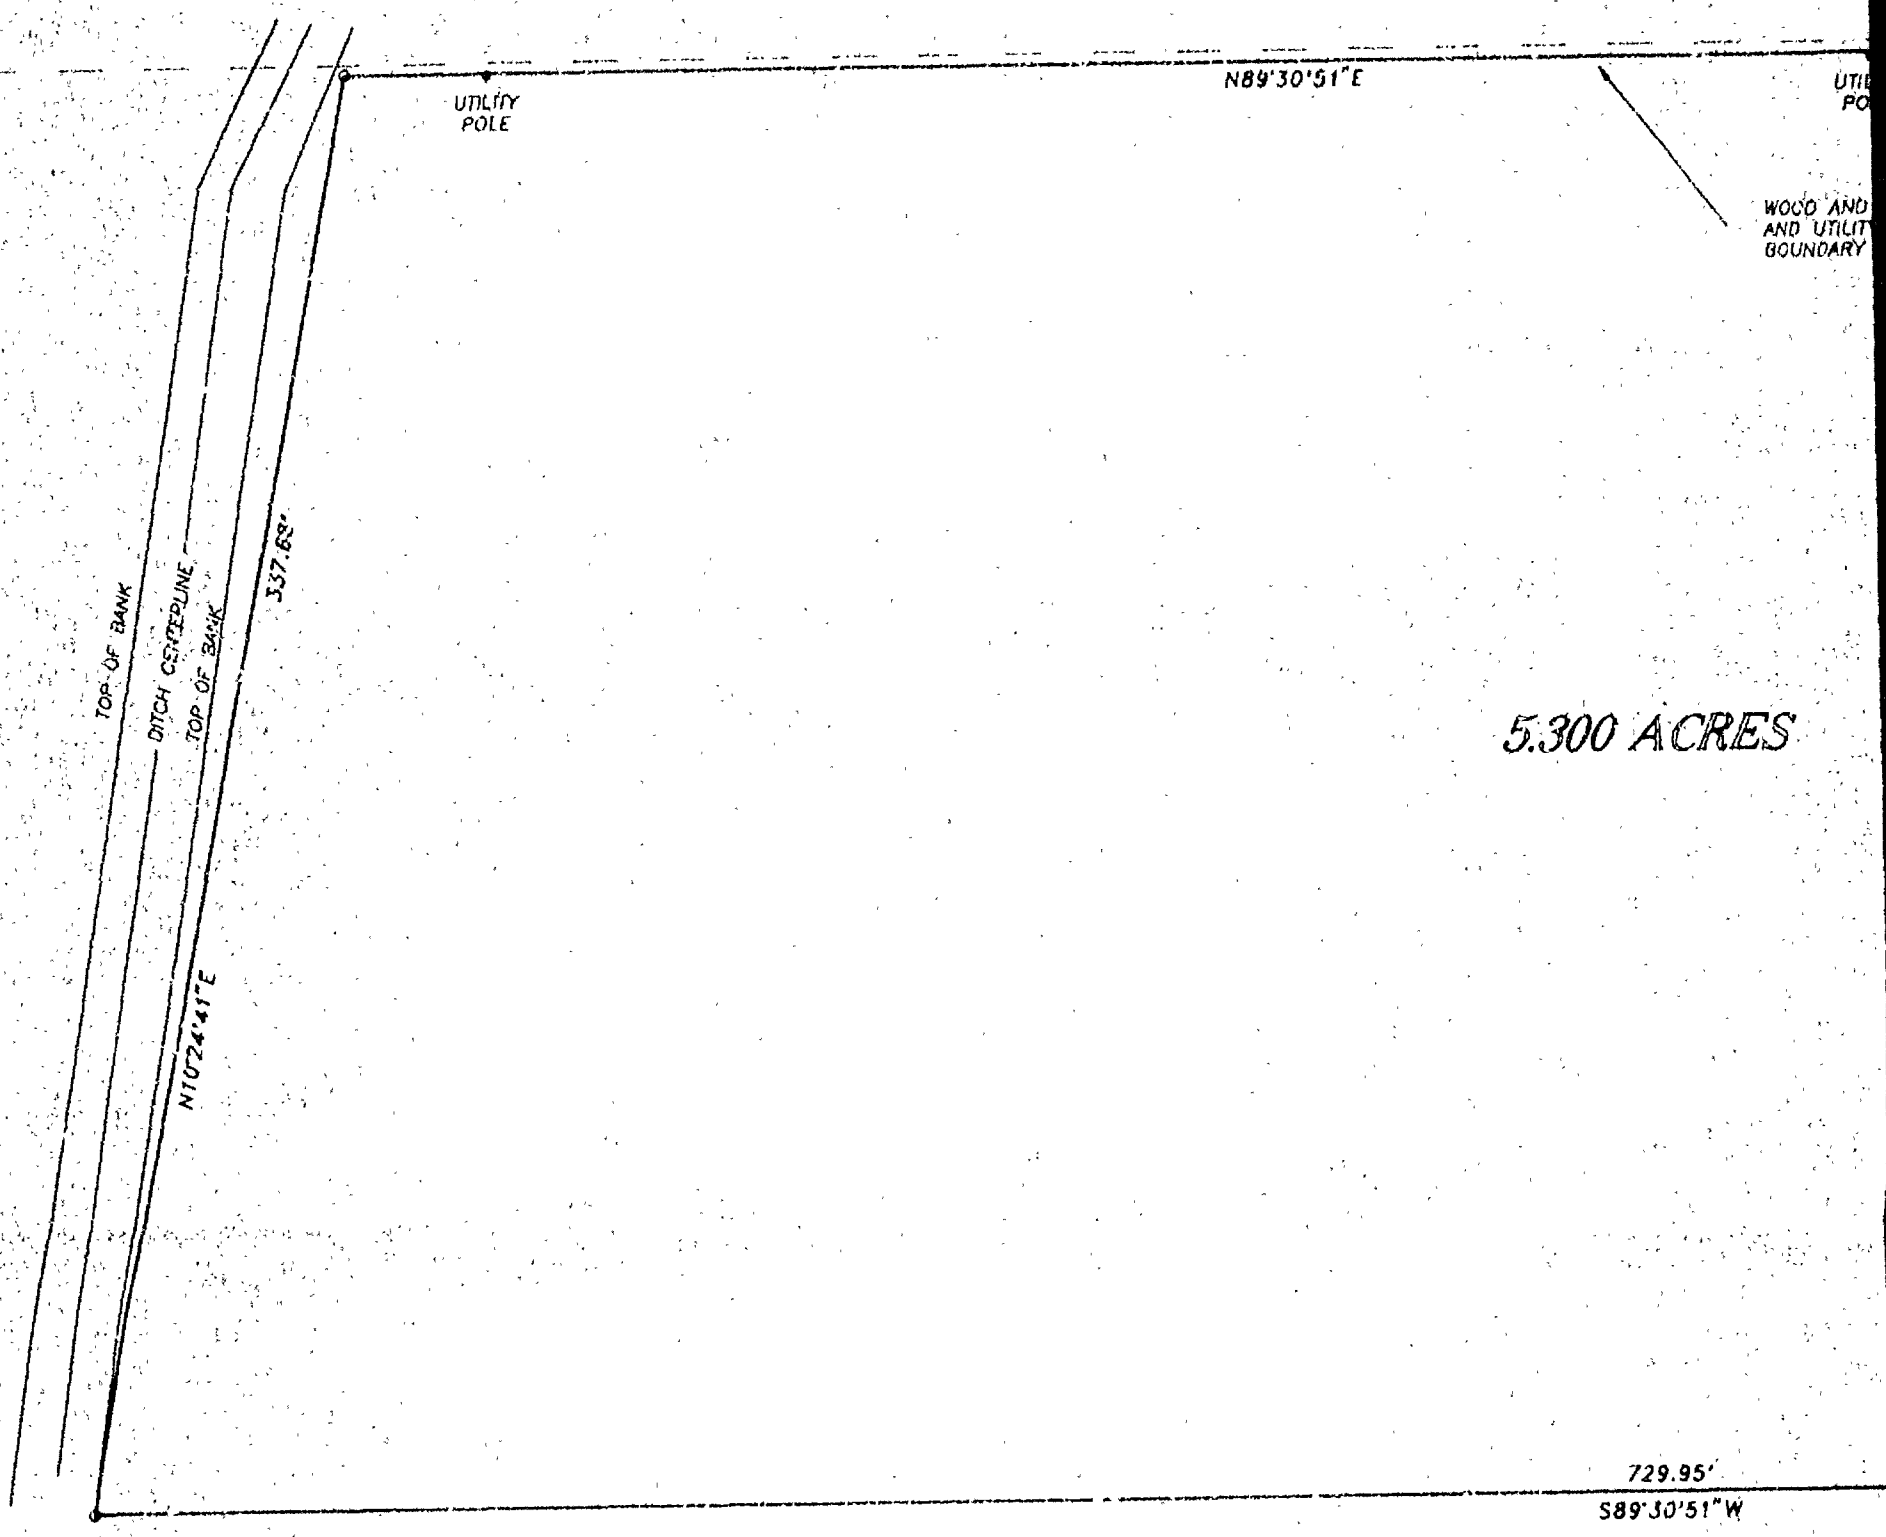

GRAPHIC SCALE

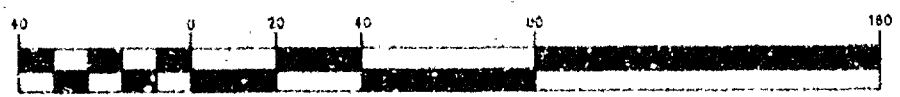

(IN FEET)
1 inch = 40 ft

o DENOTES 3/4" DIAMETER IRON ROD, 24" LONG. SET.

PROPERTY DESCRIPTION
THAT PART OF THE S.E. 1/4 OF THE
R16E, IN THE TOWN OF NEKIMI, WINNEBAGO COUNTY,
BOUNDED AND DESCRIBED AS FOLLOWS: C
OF SAID SECTION, THENCE NORTH 00°52'
SAID 1/4 SECTION 991.99 FT., THENCE
TO A POINT ON THE WEST LINE OF C.T.
POINT OF BEGINNING OF THE PARCEL TO
SOUTH 89°30'51" WEST 729.95 FT., TH
THE EASTERLY LINE OF AN EXISTING DR
NORTH 89°30'51" EAST 662.53 FT. TO
C.T.H. "I", THENCE SOUTH 01°06'18"
TO THE POINT OF BEGINNING. SAID PAR
SUBJECT TO ALL EXISTING EASEMENTS
JUNE 19, 1993 SURVEY FOR JET

AREA OF ADVERSE POSSESSION

FOUND 1" PIPE

662.53'

43.20'

WIRE FENCE
POLES ALONG
LINE

C.T.H. "J" (OREGON STREET)

331.60'

SO 0° 06' 18" E
331.61'

UTILITY
POLE

RIGHT OF WAY LINE

EAST LINE OF
N.E. 1/4 OF
SECTION 35

NO 0° 52' 47" W

43.90'

991.95'

E. 1/4 CORNER
SECTION 35,
T17N, R16E

DESCRIPTION

N.E. 1/4 OF SECTION 35, T17N,
R16E, WISCONSIN, WHICH IS
COMMENCING AT THE E. 1/4 CORNER
47" WEST ALONG THE EAST LINE OF
SOUTH 89° 30' 51" WEST 43.90 FT.
TO "J" (OREGON STREET) AND THE
LINE DESCRIBED, THENCE CONTINUING
BECK NORTH 10° 24' 41" EAST ALONG
LINEAGE DITCH 337.68 FT., THENCE
TO A POINT ON THE WEST LINE OF
EAST ALONG SAID LINE 331.61 FT.
SHEET CONTAINS 5.300 ACRES AND IS
AND RESTRICTIONS OF RECORD.

F. BLACKERBY NO. 2273



Surveyor's Certificate

I, Reinhard Roehlig, Wisconsin Registered Land Surveyor, certify
that I have surveyed the above described property and that the
above map is a correct representation thereof and shows the size
and location of the property, its exterior boundaries, the
locations and dimensions of all visible structures thereon,
boundary fences, apparent easements and roadways and visible
encroachments, if any.

This survey is made for the exclusive use of the present owners of
the property and also those who purchase, mortgage or otherwise
title thereto, within one (1) year from the date hereof.

6-19-93
Date

Reinhard Roehlig
Reinhard Roehlig, Registered
Land Surveyor S-1368

JUNE 19, 1993 (FINAL LAYOUT)
FEBRUARY 23, 1993

ROEHLIG

LAND SURVEYING
&
CONSULTING LTD.

417 North Sawyer Street • Oshkosh WI • 54901
(414) 233-2884

NO. 2273

ALL OF LOT 1 IN CERTIFIED SURVEY MAP NO. 1281 AND PART OF THE S.E. 1/4 OF THE S.E. 1/4 OF SECTION 35, T17N, R16E, IN THE TOWN OF NEKIMI, WINNEBAGO COUNTY, WISCONSIN.

BEARINGS ARE REFERENCED TO THE SOUTH LINE OF THE S.E. 1/4 OF SECTION 35-17-16, WHICH HAS AN ASSUMED BEARING OF SOUTH 89°39'03" WEST.


ALL DISTANCES ARE MEASURED TO THE NEAREST HUNDREDTH OF A FOOT.

● DENOTES 1 INCH DIAMETER IRON PIPE FOUND.


○ DENOTES 3/4 INCH DIAMETER IRON ROD 24 INCHES LONG SET, WEIGHING 1.50 LBS PER LINEAL FOOT.

⊙ DENOTES EXISTING UTILITY POLE.

() DENOTES RECORD DIMENSION WHERE DIFFERENT FROM ACTUAL MEASUREMENT.

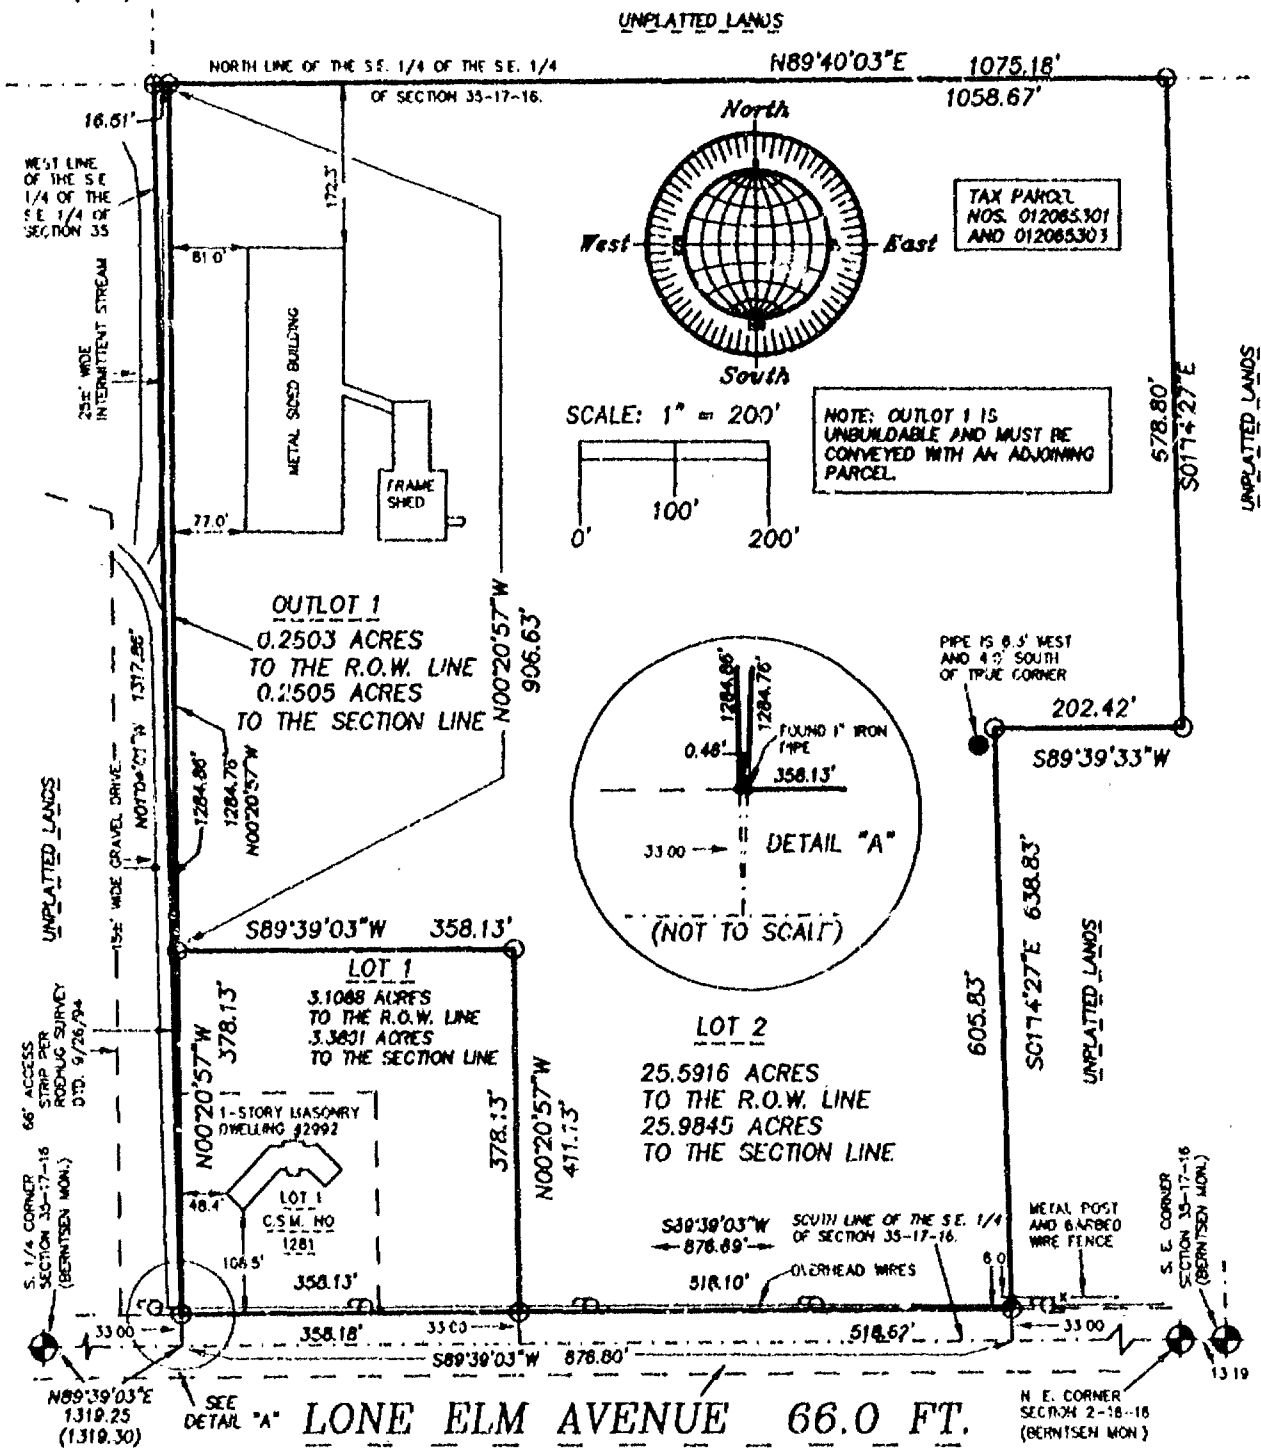

NO. 3658

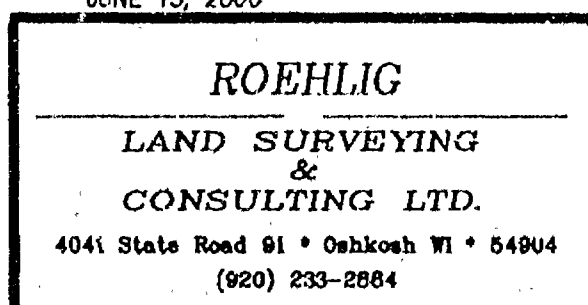

NO. 3658

CERTIFIED SURVEY MAP NO. 4659

SHEET 2 OF 4

ALL OF LOT 1 IN CERTIFIED SURVEY MAP NO. 1281 AND PART OF THE S.E. 1/4 OF THE S.E. 1/4 OF SECTION 35, T17N, R16E, IN THE TOWN OF NEKIMI, WINNEBAGO COUNTY, WISCONSIN.

**SURVEYORS CERTIFICATE
STATE OF WISCONSIN)**

:SS
WINNEBAGO COUNTY)

I, REINHARD ROEHLIG, Wisconsin Registered Land Surveyor do hereby certify;

THAT I have surveyed, divided and mapped all of Lot 1 in Certified Survey Map No. 1281 and part of the S.E. 1/4 of the S.E. 1/4 of Section 35, T17N, R16E, in the Town of Nekimi, Winnebago County, Wisconsin, which is bounded and described as follows;

COMMENCING AT THE S. 1/4 CORNER OF SAID SECTION, THENCE NORTH 89°39'03" EAST ALONG THE SOUTH LINE OF SAID 1/4 SECTION 1319.25 FT. TO THE SOUTHWEST CORNER OF LOT 1 IN CERTIFIED SURVEY MAP NO. 1281 AND THE POINT OF BEGINNING OF THE PARCEL TO BE DESCRIBED, THENCE NORTH 01°04'01" WEST ALONG THE WEST LINE OF SAID 1/4-1/4 SECTION 1317.86 FT., THENCE NORTH 89°40'03" EAST ALONG THE NORTH LINE OF SAID 1/4-1/4 SECTION 1075.18 FT., THENCE SOUTH 01°14'27" EAST 678.80 FT., THENCE SOUTH 89°39'33" WEST 202.42 FT., THENCE SOUTH 01°14'27" EAST 638.83 FT. TO A POINT ON THE SOUTH LINE OF SAID 1/4 SECTION, THENCE SOUTH 89°39'03" WEST ALONG SAID LINE 876.80 FT. TO THE POINT OF BEGINNING.


THAT this Certified Survey Map is contained wholly within the property described in the following recorded instrument(s): Document No. 900645 and Certified Survey Map No. 1281.


THAT I have made this survey by the direction of Jeffrey L. Pollack, owner of said land.

THAT such map is a correct representation of all the exterior boundaries of the land surveyed and the land division thereof made.

THAT I have fully complied with the provisions of Chapter 236 of the Wisconsin Statutes and the Land Subdivision Ordinance of Winnebago County.

Date 6-6-00

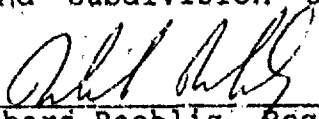
Reinhard Roehlig, Registered
Wisconsin Land Surveyor S-1368

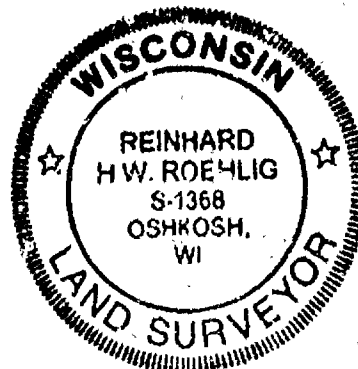

NO. 3658

CERTIFIED SURVEY MAP NO. 4559

SHEET 3 OF 4

ALL OF LOT 1 IN CERTIFIED SURVEY MAP NO. 1281 AND PART OF THE S.E. 1/4 OF THE S.E. 1/4 OF SECTION 35, T17N, R16E, IN THE TOWN OF NEKIMI, WINNEBAGO COUNTY, WISCONSIN.

OWNERS CERTIFICATE

AS OWNERS, We hereby certify that we caused the land described on this map to be surveyed, divided and mapped as represented on this map in accordance with the Winnebago County Subdivision Ordinance.

WITNESS the hand and seal of said owner this 20th day of June, 2000.

Jeffrey L. Pollack
Jeffrey L. Pollack

STATE OF WISCONSIN)
:SS
WINNEBAGO COUNTY)

PERSONALLY came before me this 20th day of June, 2000 the aforementioned Jeffrey L. Pollack, to me known to be the person who executed the foregoing instrument and acknowledged the same.

Cindy Peters
Notary Public, Winnebago
County, State of Wisconsin

My Commission Expires 10/22/00

COUNTY TREASURERS CERTIFICATE

I, Mary E. Kung, being the duly elected, qualified and acting Treasurer for Winnebago County, do hereby certify that in accordance with the records in my office, there are no unpaid taxes or unpaid special assessments as of June 20, 2000 on any land included in this Certified Survey Map.

Date June 20, 2000


Treasurer Mary E. Kung

TOWN TREASURERS CERTIFICATE

I, Julie Barthels, being the duly elected, qualified and acting treasurer for the Town of Nekimi, do hereby certify that in accordance with the records in my office, there are no unpaid taxes or unpaid special assessments as of June 20, 2000 on any land included in this Certified Survey Map.

Date June 20, 2000

Treasurer Julie Barthels

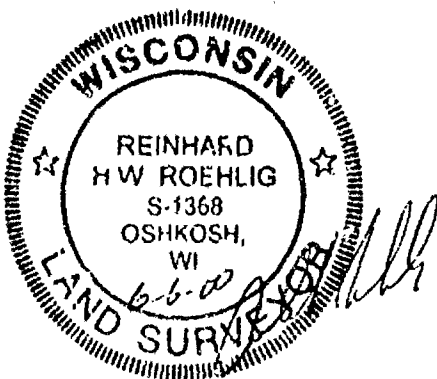

NO. 3658

CERTIFIED SURVEY MAP NO. 4559

SHEET 4 OF 4

ALL OF LOT 1 IN CERTIFIED SURVEY MAP NO. 1281 AND PART OF THE S.E. 1/4 OF THE S.E. 1/4 OF SECTION 35, T17N, R16E, IN THE TOWN OF NEKIMI, WINNEBAGO COUNTY, WISCONSIN.


**WINNEBAGO COUNTY PLANNING COMMISSION
CERTIFICATE OF APPROVAL**

This Certified Survey Map of all of Lot 1 in Certified Survey Map No. 1281 and part of the S.E. 1/4 of the S.E. 1/4 of Section 35, T17N, R16E, in the Town of Nekimi, Winnebago County, Wisconsin, is hereby approved.

June 21, 2000
Date

Joanne M. Mciver
County Planning Commission
Representative

THIS DOCUMENT WAS DRAFTED BY
DAVID CARLSON.

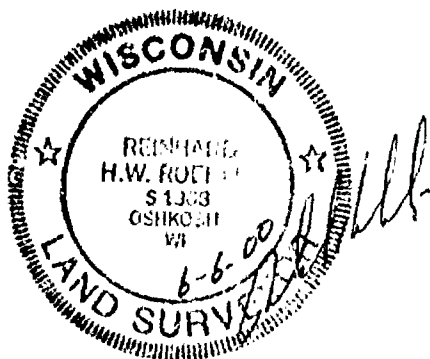

1098154
REGISTER'S OFFICE
WINNEBAGO COUNTY, WI
RECORDED ON
Vol 1 Pg 4559
06-21-2000 08:49 AM
SUSAN WINNINGHOFF
REGISTER OF DEEDS
RECORDING FEE 16.00
TRANSFER FEE 4
OF PAGES 4
CS 100

PLAT OF SURVEY

PAGE 1 OF 2






















Date

WILLIAM D. FRUEH, Registered
FRUEH Surveyors, Inc.
6-1000
OSHKOSH
WIS

LAND SURVY

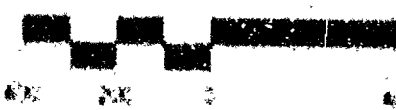

SCALE 1 INCH EQUALS 40 FEET

NOTE: ALL MEASUREMENTS BASED ON THE 1983 ADJUSTED MEAN SEA LEVEL DATUM. ALL DISTANCES ARE GIVEN IN FEET AND DECIMALS THEREOF. ALL BEARINGS ARE GIVEN IN DEGREES, MINUTES AND SECONDS.

FRUEH CONSULTING SERVICES, LLC


ENGINEERING AND LAND SURVEYING

P. O. Box 267, Oshkosh, Wisconsin 54903

TELEPHONE (920) 236-0179

SURVEY TO LOCATE THE NORTHEAST CORNER OF THE NORTHWEST QUARTER, SOUTHEAST QUARTER, (ALSO THE NORTHWEST CORNER OF THE NORTHWEST QUARTER, SOUTHEAST QUARTER), OF SECTION 35, TOWNSHIP 17 NORTH, RANGE 16 EAST, TOWN OF NEKIMI, WINNEBAGO COUNTY, WISCONSIN

SURVEY FOR: AVALON DAIRY, LLC
N3603 VANDEN BOSCH ROAD
KAUKAUNA, WISCONSIN

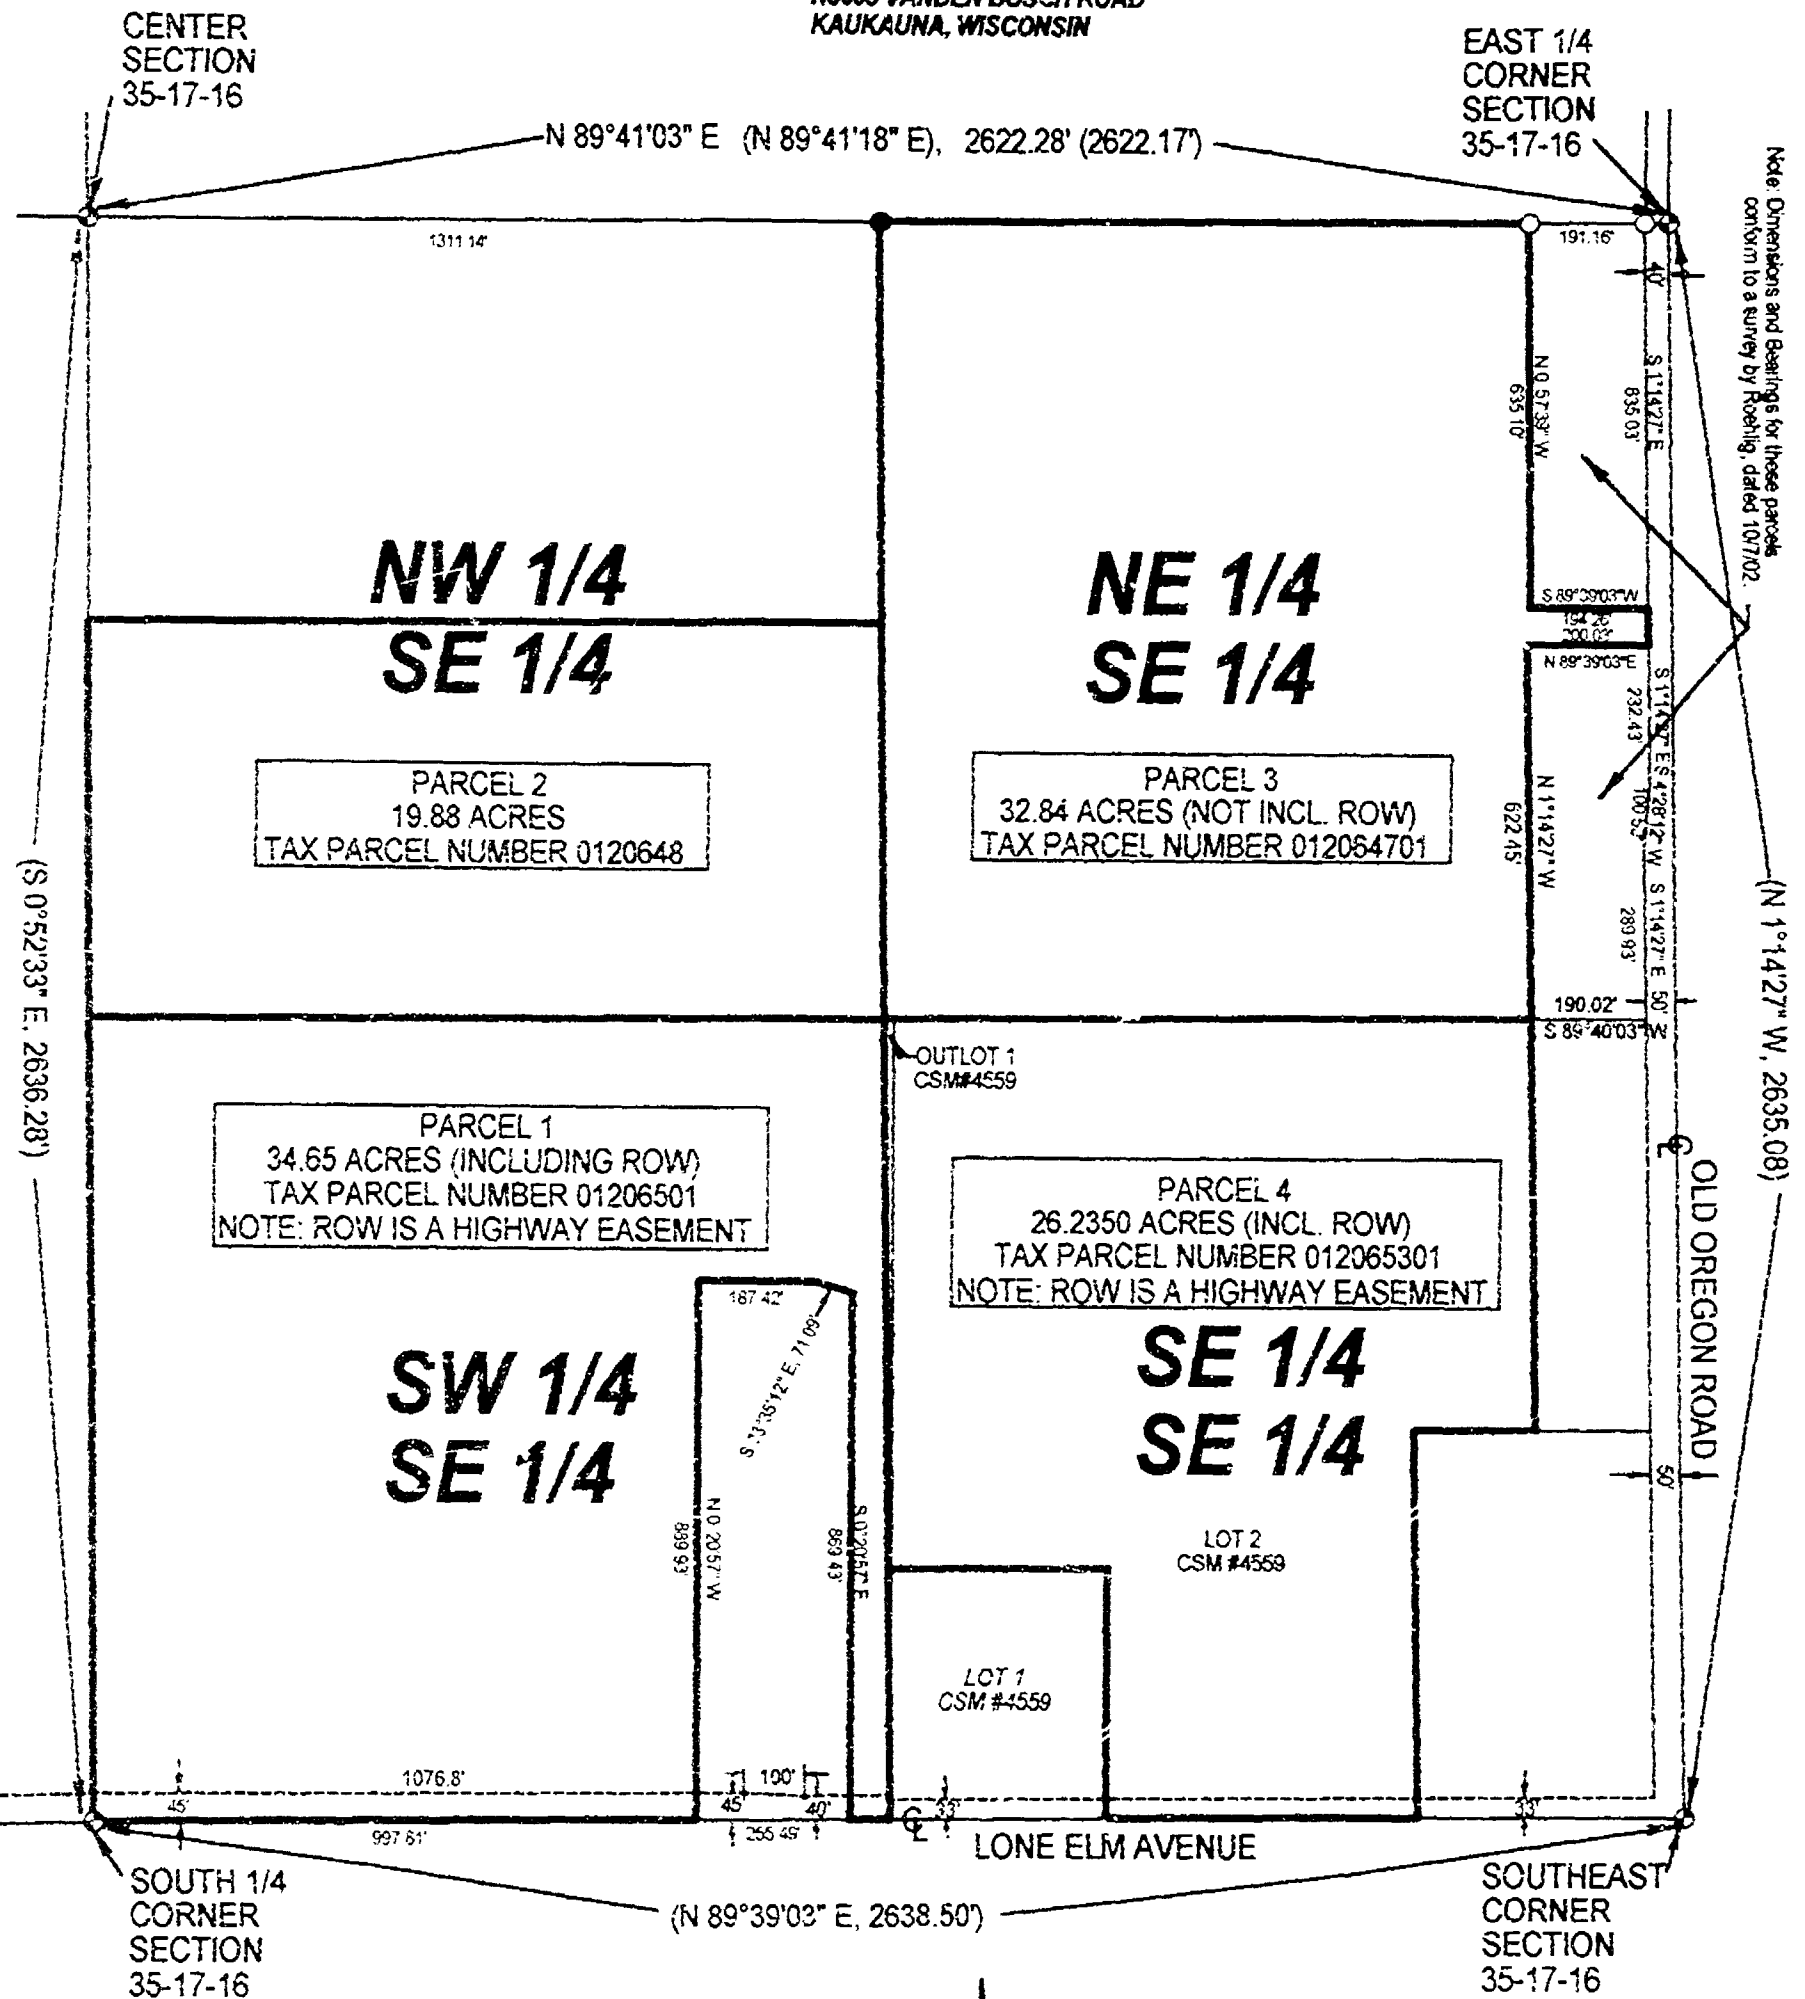

DESCRIPTIONS OF PARCELS

PARCEL ONE: Said parcel contains 24.65 acres and is subject to any easements and restrictions of record. The South West 1/4 of the South East 1/4 of Section 35, T17N, R16E, in the Town of Nekoma, Winnebago County, Wisconsin, excepting therefrom the two (2) following described tracts of land, viz:

1. That portion thereof heretofore conveyed for highway purposes by instrument recorded in Volume 1143 on Page 177
2. Commencing at the South Quarter corner of said Section 35, thence N 89° 39' 03" E, along the South line of said Quarter Section 597.31 feet, to the place of beginning, thence N 67° 29' 17" W, 120.93 feet, thence N 67° 37' 03" E, 187.12 feet, thence S 73° 35' 12" E, 71.07 feet, thence S 47° 20' 17" E, and 169.43 feet, to a point on the South line of said Section, thence S 89° 39' 03" W, 233.49 feet, to the place of beginning. (Note: This description assumes the South Line of said South East Quarter bears N 89° 39' 03" E.)



1. Commencing at the East 1/4 Corner of said Section, thence S 89° 41' 03" W, 40.00 feet, to a point on the westerly right of way of Old Oregon Road, the Point of Beginning of the parcel to be described, thence S 01° 14' 27" E, along the westerly right of way line of Old Oregon Road, 635.03 feet, thence S 89° 37' 03" W, 194.26 feet, thence S 89° 37' 39" W, 635.10 feet, to the north line of the South East Quarter of the South East Quarter of said Section, thence S 89° 41' 03" E, along the north line of said North East Quarter of the South East Quarter of said Section, 191.16 feet, to the Point of Beginning.
2. Commencing at the East 1/4 Corner of said Section, thence S 01° 14' 27" E, along the east line of the South East Quarter of said Section, 493.01 feet, thence S 89° 37' 03" W, 40.00 feet, to a point on the westerly right of way of Old Oregon Road, the Point of Beginning of the parcel to be described, thence S 01° 14' 27" E, along the westerly right of way line of said road, 272.43 feet, thence S 04° 28' 12" W, along said line, 102.50 feet, thence S 01° 14' 27" E, along said line, 249.93 feet, thence S 89° 40' 03" W, along the South line of said Northeast 1/4, Southeast 1/4, 190.02 feet, S 01° 14' 27" W, 622.43 feet, thence N 89° 37' 03" E, 200.03 feet, to the Point of Beginning.

(Note: These descriptions assume the East Line of said South East Quarter bears S 01° 14' 27" E.)

PARCEL FOUR: Said parcel contains 26.1350 acres and is subject to any easements and restrictions of record. Outlot 1 and Lot 2, according to Certified Survey Map filed in Volume 1 of Survey Maps on Page 4339 in Document No. 1078134.

NOTE: Parcels Three and Four were formerly described in Document No. 1078134 as that part of the following description which lies in the Southeast Quarter of said Section 35:


That part of the South East 1/4 of the North East 1/4 and of the East 1/2 of the South East 1/4 of Section 35, T17N, R16E, in the Town of Nekoma, Winnebago County, Wisconsin, described as follows, viz:

Commencing at the Southeast corner of said Section, thence West, along the South line of said Section, 442.4 feet, the place of beginning, thence West, along the South line of said Section, 377.6 feet, to the West line of the East 1/2 of the South East 1/4 of said Section, thence North, along the West line of said East 1/2 of the South East 1/4 of said Section and the West line of the South East 1/4 of the North East 1/4 of said Section, 1136 feet, thence East, parallel with the South line of said Section, 1040 feet, thence South, parallel with the East line of said Section, 1136 feet, thence East, parallel with the South line of said Section, 240 feet, to the East line of said Section, thence South, along the East line of said Section 60 feet, thence West, parallel with the South line of said Section 240 feet, thence South, parallel with the East line of said Section, 1300 feet, thence West, parallel with the South line of said Section, 202.4 feet, thence South, parallel with the East line of said Section, 640 feet, to the place of beginning, excepting therefrom Lot 1 according to Certified Survey Map filed in Volume 1 of Survey Maps on Page 4339 in Document No. 1078134.

THIS DOCUMENT WAS DRAFTED BY

Date

William D. Fruen, Registered Land Surveyor, S 1924

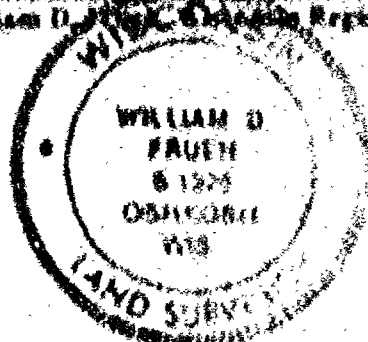



NO 3554

CERTIFIED SURVEY MAP NO. 5177

WISCONSIN








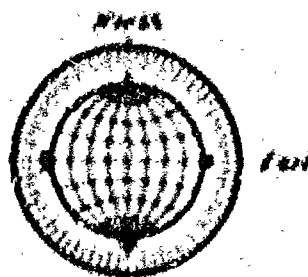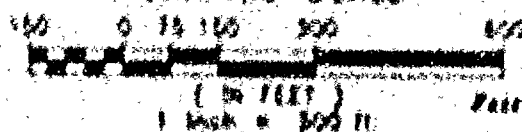











 

ROEHLIG
LAND SURVEYING
&
CONSULTING
A Division of R.A. Roehl and Associates

NO. 3054

CERTIFIED SURVEY MAP NO. 5177

PAGE 2 OF 4

PART OF THE N.E. 1/4 OF THE N.E. 1/4 SECTION 35, T17N, R16E, IN THE TOWN OF HENRI, WINNEBAGO COUNTY, WISCONSIN.

**SURVEYORS CERTIFICATE
(STATE OF WISCONSIN)**

(WINNEBAGO COUNTY)

I, REINHARD ROENLIG, Wisconsin Registered Land Surveyor do hereby certify:

THAT I have surveyed, divided and mapped part of the N.E. 1/4 of Section 35, T17N, R16E, in the Town of Henri, Winnebago County, Wisconsin, which is bounded and described as follows:

COMMENCING AT THE N.E. 1/4 CORNER OF SAID SECTION, THENCE SOUTH 00°53'44" EAST ALONG THE EAST LINE OF SAID 1/4 SECTION 313.30 FT. TO THE POINT OF BEGINNING; THENCE CONTINUING SOUTH 00°53'44" EAST ALONG SAID LINE 1012.96 FT. TO THE S.E. CORNER OF SAID 1/4-1/4 SECTION; THENCE SOUTH 89°26'33" WEST ALONG THE SOUTH LINE OF SAID 1/4-1/4 SECTION 1312.63 FT. TO THE S.W. CORNER OF SAID 1/4-1/4 SECTION; THENCE NORTH 00°51'39" WEST ALONG THE WEST LINE OF SAID 1/4-1/4 SECTION 1320.21 FT. TO THE N.W. CORNER OF SAID 1/4-1/4 SECTION; THENCE NORTH 89°12'04" EAST ALONG THE NORTH LINE OF SAID 1/4 SECTION 789.17 FT.; THENCE SOUTH 00°53'44" EAST 211.30 FT.; THENCE NORTH 89°12'04" EAST 575.00 FT. TO THE POINT OF BEGINNING.

THAT this Certified Survey Map is contained wholly within the property described in the following recorded instrument(s): Document Numbers 782909 & 458541, 150587.

THAT I have made this survey by the direction of Agnes Potratz, Leo Potratz, Russell Hemminghaus and Marion Hemminghaus, owners of said land.

THAT such map is a correct representation of all the exterior boundaries of the land surveyed and the land division thereof made.

THAT I have fully complied with the provisions of Chapter 236 of the Wisconsin Statutes and the Land Subdivision Ordinance of Winnebago County.

Date 11-18-84

Reinhard Roenlig
REINHARD ROENLIG, Registered
Wisconsin Land Surveyor 5-1164



NO. 3854

CERTIFIED SURVEY MAP NO. 5177

SHEET 3 OF 4










































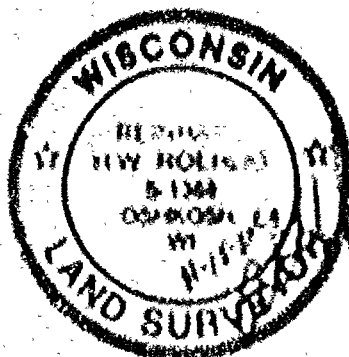


NO. 3954

CERTIFIED SURVEY MAP NO. 5177

SHEET 4 OF 4

PART OF THE N.E. 1/4 OF THE N.E. 1/4 SECTION 35, T17N, R16E, IN THE TOWN OF NEKIMI, WINNEBAGO COUNTY, WISCONSIN.

COUNTY TREASURERS CERTIFICATE

I, Mary E Krueger, being the duly elected, qualified and acting treasurer for Winnebago County, do hereby certify that in accordance with the records in my office, there are no unpaid taxes or unpaid special assessments as of November 20, 2002 on any land included in this Certified Survey Map.

Date 11/20/02

Treasurer Mary E Krueger

TOWN TREASURERS CERTIFICATE

I, Julie Barthels, being the duly elected, qualified and acting treasurer for the Town of Nekimi, do hereby certify that in accordance with the records in my office, there are no unpaid taxes or unpaid special assessments as of 11-21-02 on any land included in this Certified Survey Map.

Date 11-21-02

Treasurer Julie Barthels

WINNEBAGO COUNTY PLANNING COMMISSION AND NEKIMI TOWN BOARD
CERTIFICATE OF APPROVAL AND TOWN OF NEKIMI ACCEPTANCE OF ROAD
RIGHT OF WAY DEDICATION.

This Certified Survey Map being part of the N.E. 1/4 of the N.E. 1/4 of Section 35, T17N, R16E, in the Town of Nekimi, Winnebago County, Wisconsin, is hereby approved.


12/18/02
Date

[Signature]
County Planning Commission
Representative

12/11/02
Date

Ronald Miller
Town of Nekimi
Representative

THIS DOCUMENT WAS DRAFTED BY
CHRISTIAN A. HAUSFELD

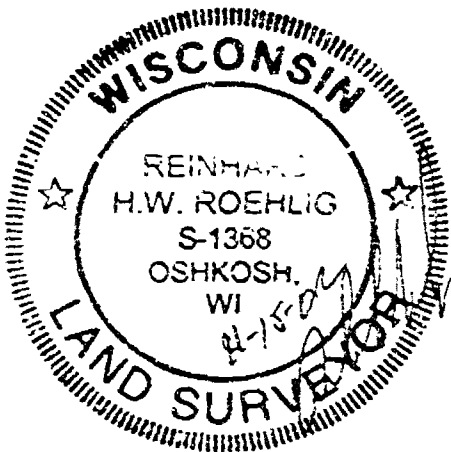

1220263
REGISTER'S OFFICE
WINNEBAGO COUNTY, WI
RECORDED ON
12/19/2002 03:31PM
SUSAN WINNINGHOFF
REGISTER OF DEEDS
RECORDING FEE 17.00
TRANSFER FEE 4
OF PAGES 4

NO. 3854

CERTIFIED SURVEY MAP NO.









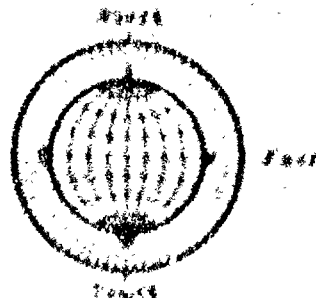 









 


 




SHEET 1 OF 4

BEARINGS ARE REFERENCED TO THE EAST LINE OF THE S.E. 1/4 OF SECTION 35, T17N, R16E, WHICH HAS AN ASSUMED BEARING OF SOUTH 00°53'44" EAST.

ALL DISTANCES ARE MEASURED TO THE NEAREST HUNDREDTH OF A FOOT.

- DENOTES MONUMENT FOUND (AS NOTED).
 ○ DENOTES 3/4 INCH DIAMETER IRON ROD 24 INCHES LONG SET, WEIGHING 1.50 LBS PER LINEAL FOOT.
 □ DENOTES EXISTING UTILITY POLE.
 ● DENOTES SEPTIC VENT.
 □ DENOTES TELEPHONE PEDESTAL.
- GRAPHIC SCALE
- 150 0 75 150 300 500

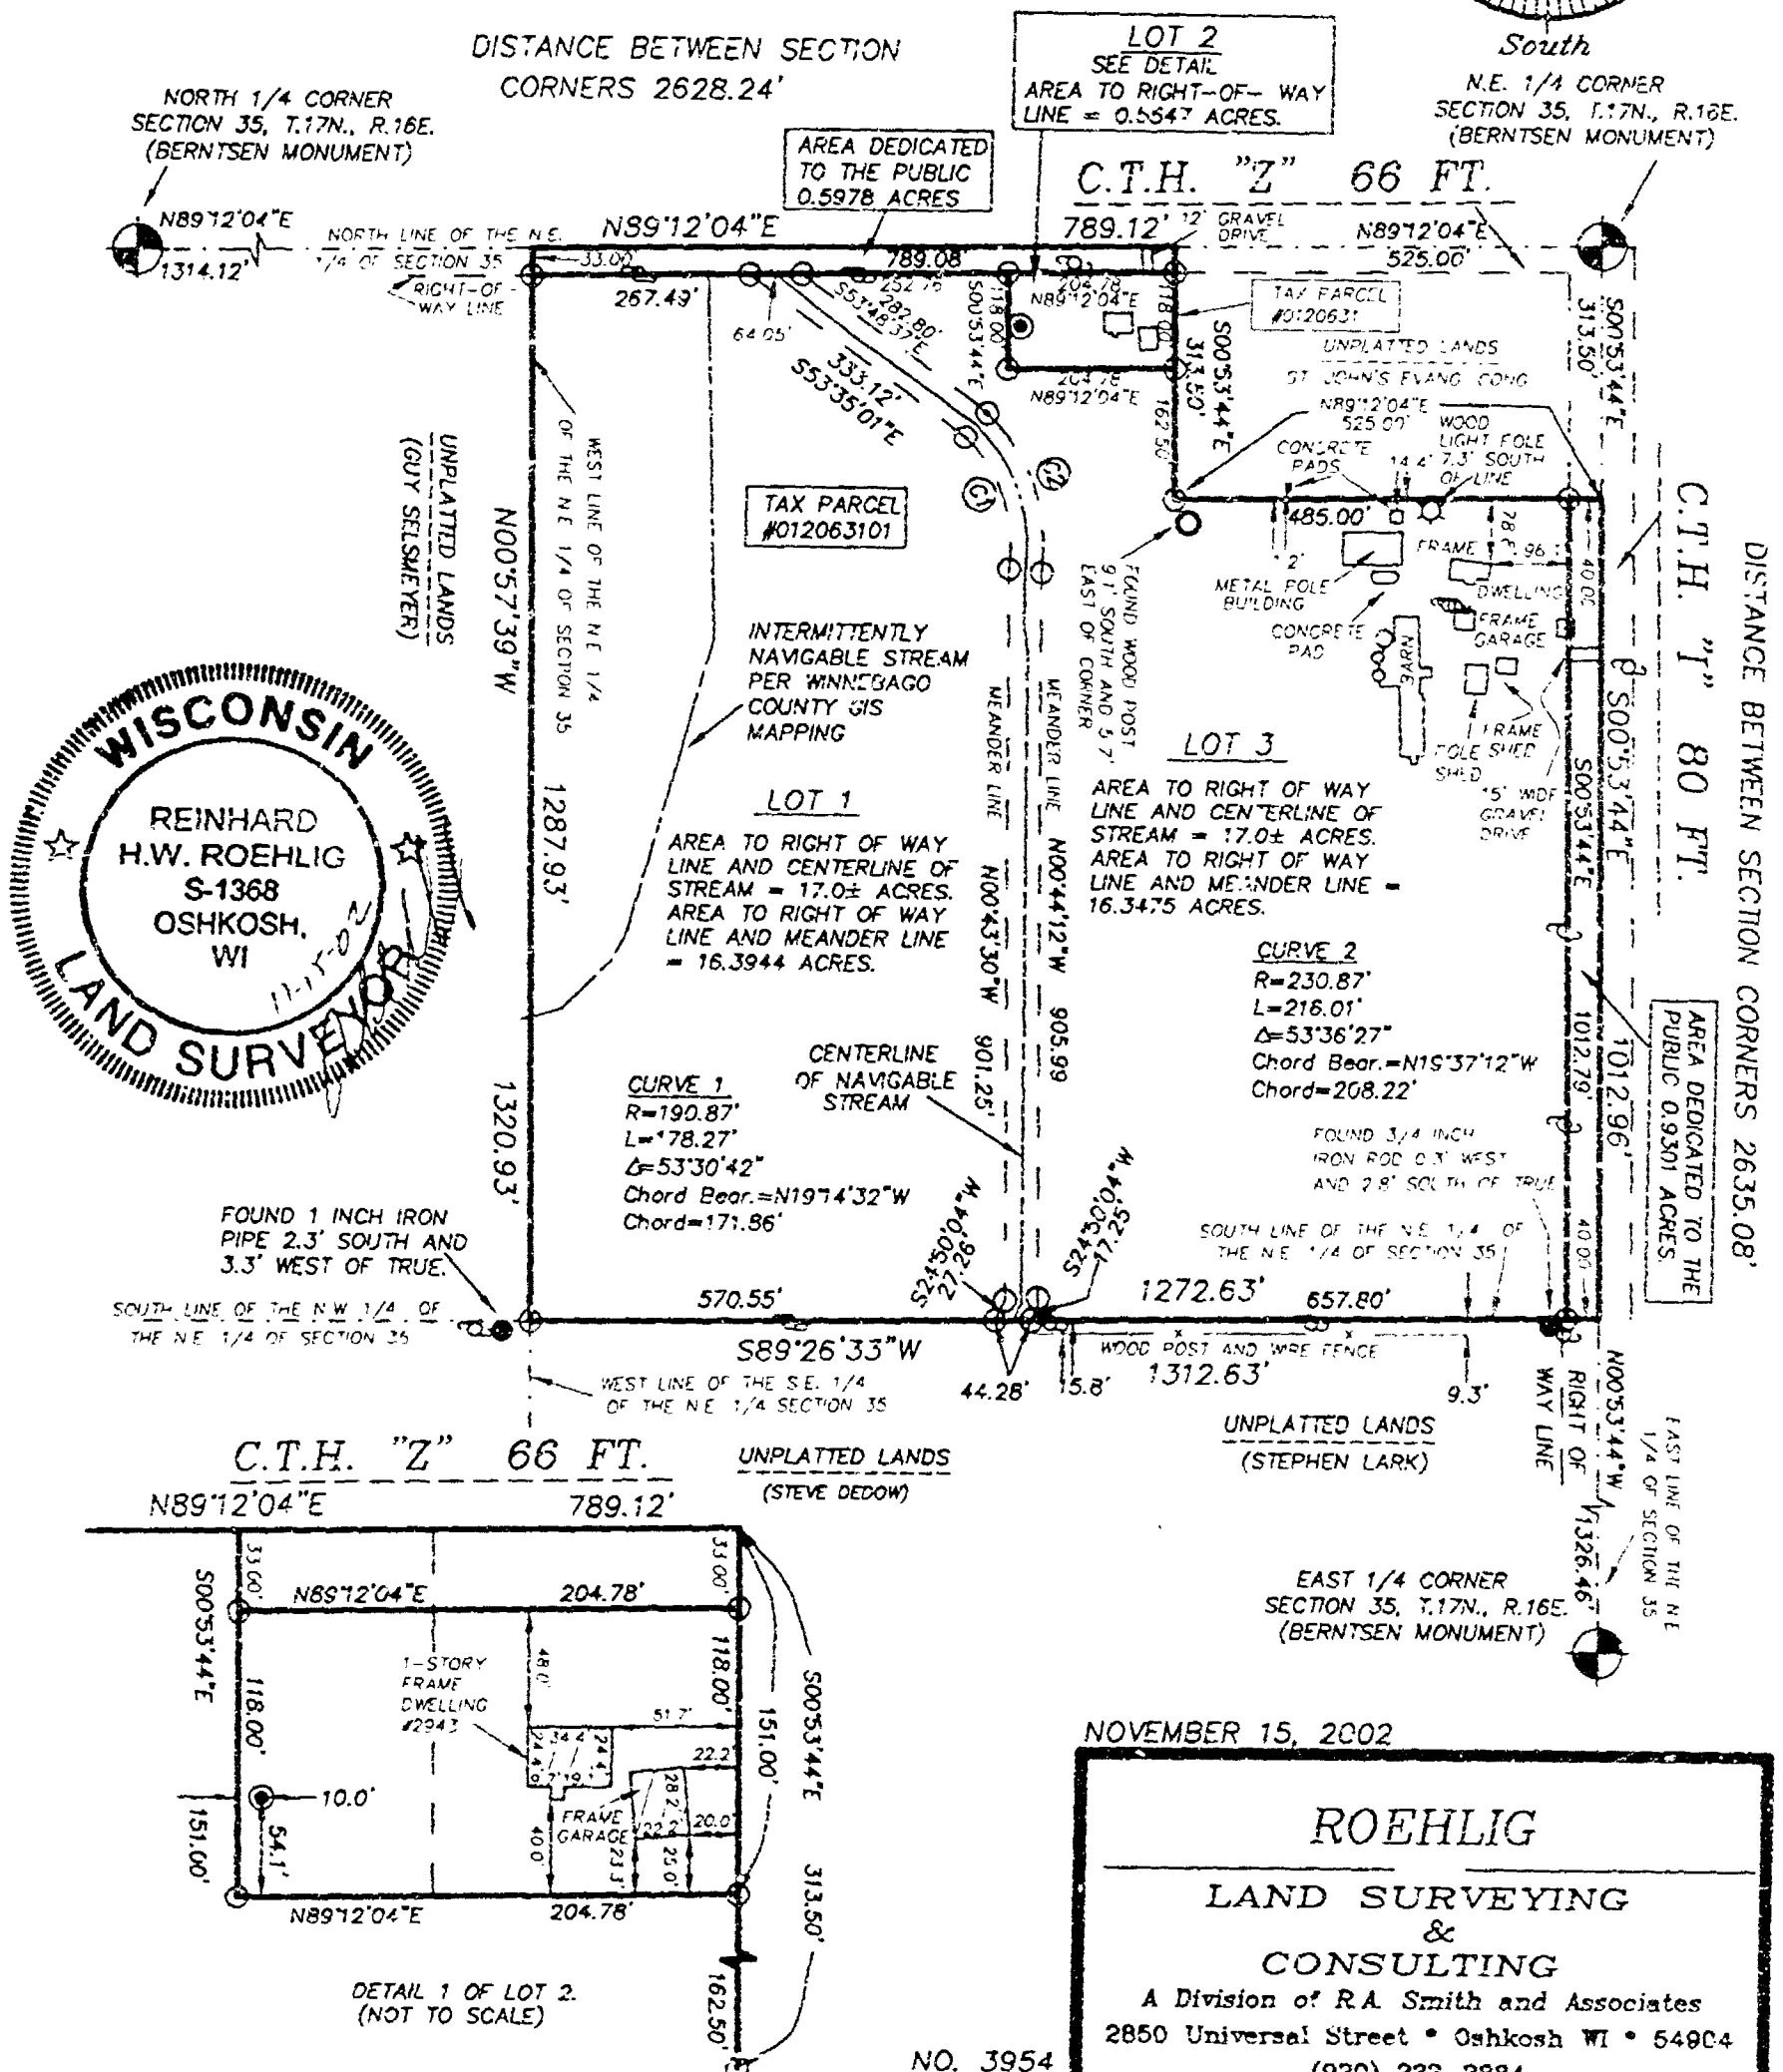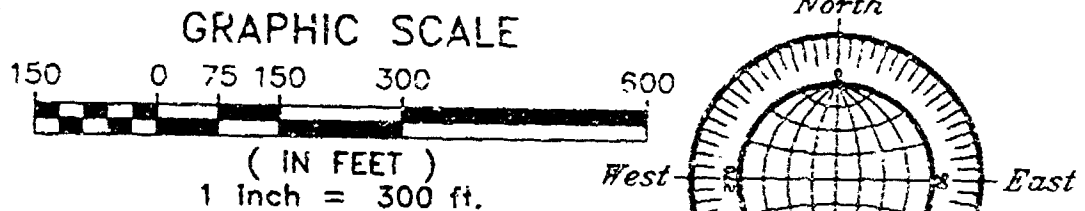

NOVEMBER 15, 2002

ROEHLIG
LAND SURVEYING
&
CONSULTING

A Division of R.A. Smith and Associates
2850 Universal Street • Oshkosh WI • 54904
(920) 233-2984

NO. 3954

CERTIFIED SURVEY MAP NO. _____

SHEET 2 OF 4

















NO. 3954

CERTIFIED SURVEY MAP NO.

SHEET 2 OF 4


OWNERS CERTIFICATE

AS OWNERS, we hereby certify that we caused the land described on this map to be surveyed, divided, dedicated and mapped as represented on this map in accordance with the Winnebago County Subdivision Ordinance.

WITNESS the hands and seals of said owners this day of , 2007.

AGNES POTRATZ

LEE POTRATZ

STATE OF WISCONSIN)

188

WINNEBAGO COUNTY)

PERSONALLY came before me this day of , 2007 the aforementioned Agnes Potratz and Lee Potratz, to me known to be the persons who executed the foregoing instrument and acknowledged the same.

My Commission Expires

Notary Public, Winnebago County, State of Wisconsin

OWNERS CERTIFICATE

AS OWNERS, we hereby certify that we caused the land described on this map to be surveyed, divided, dedicated and mapped as represented on this map in accordance with the Winnebago County Subdivision Ordinance.

WITNESS the hands and seals of said owners this day of , 2007.

RUSSELL HEMMINGHAMS

MARION HEMMINGHAMS

STATE OF WISCONSIN)

188

WINNEBAGO COUNTY)

PERSONALLY came before me this day of , 2007 the aforementioned Russell Hemminghams and Marion Hemminghams, to me known to be the persons who executed the foregoing instrument and acknowledged the same.

My Commission Expires

Notary Public, Winnebago County, State of Wisconsin







COUNTY TREASURER'S CERTIFICATE

I, _____, being the duly elected, qualified and acting Treasurer for Winnebago County, do hereby certify that in accordance with the records in my office, there are no unpaid taxes or unpaid special assessments as of _____ on any land included in this Certified Survey Map.

Date _____

Treasurer _____

TOWN TREASURER'S CERTIFICATE

I, _____, being the duly elected, qualified and acting Treasurer for the Town of Hekini, do hereby certify that in accordance with the records in my office, there are no unpaid taxes or unpaid special assessments as of _____ on any land included in this Certified Survey Map.

Date _____

Treasurer _____

WINNEBAGO COUNTY PLANNING COMMISSION AND HEKINI TOWN BOARD CERTIFICATE OF APPROVAL AND TOWN OF HEKINI ACCEPTANCE OF ROAD RIGHT OF WAY DEDICATION



Date _____

County Planning Commission
Representative _____

Date _____

Town of Hekini
Representative _____

THIS DOCUMENT WAS DRAFTED BY
CHRISTIAN A. HAUSFELD

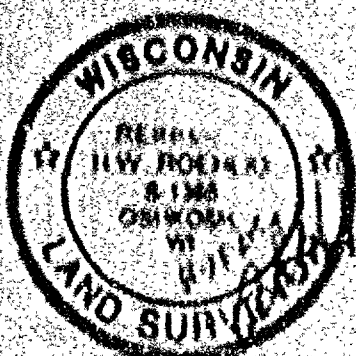












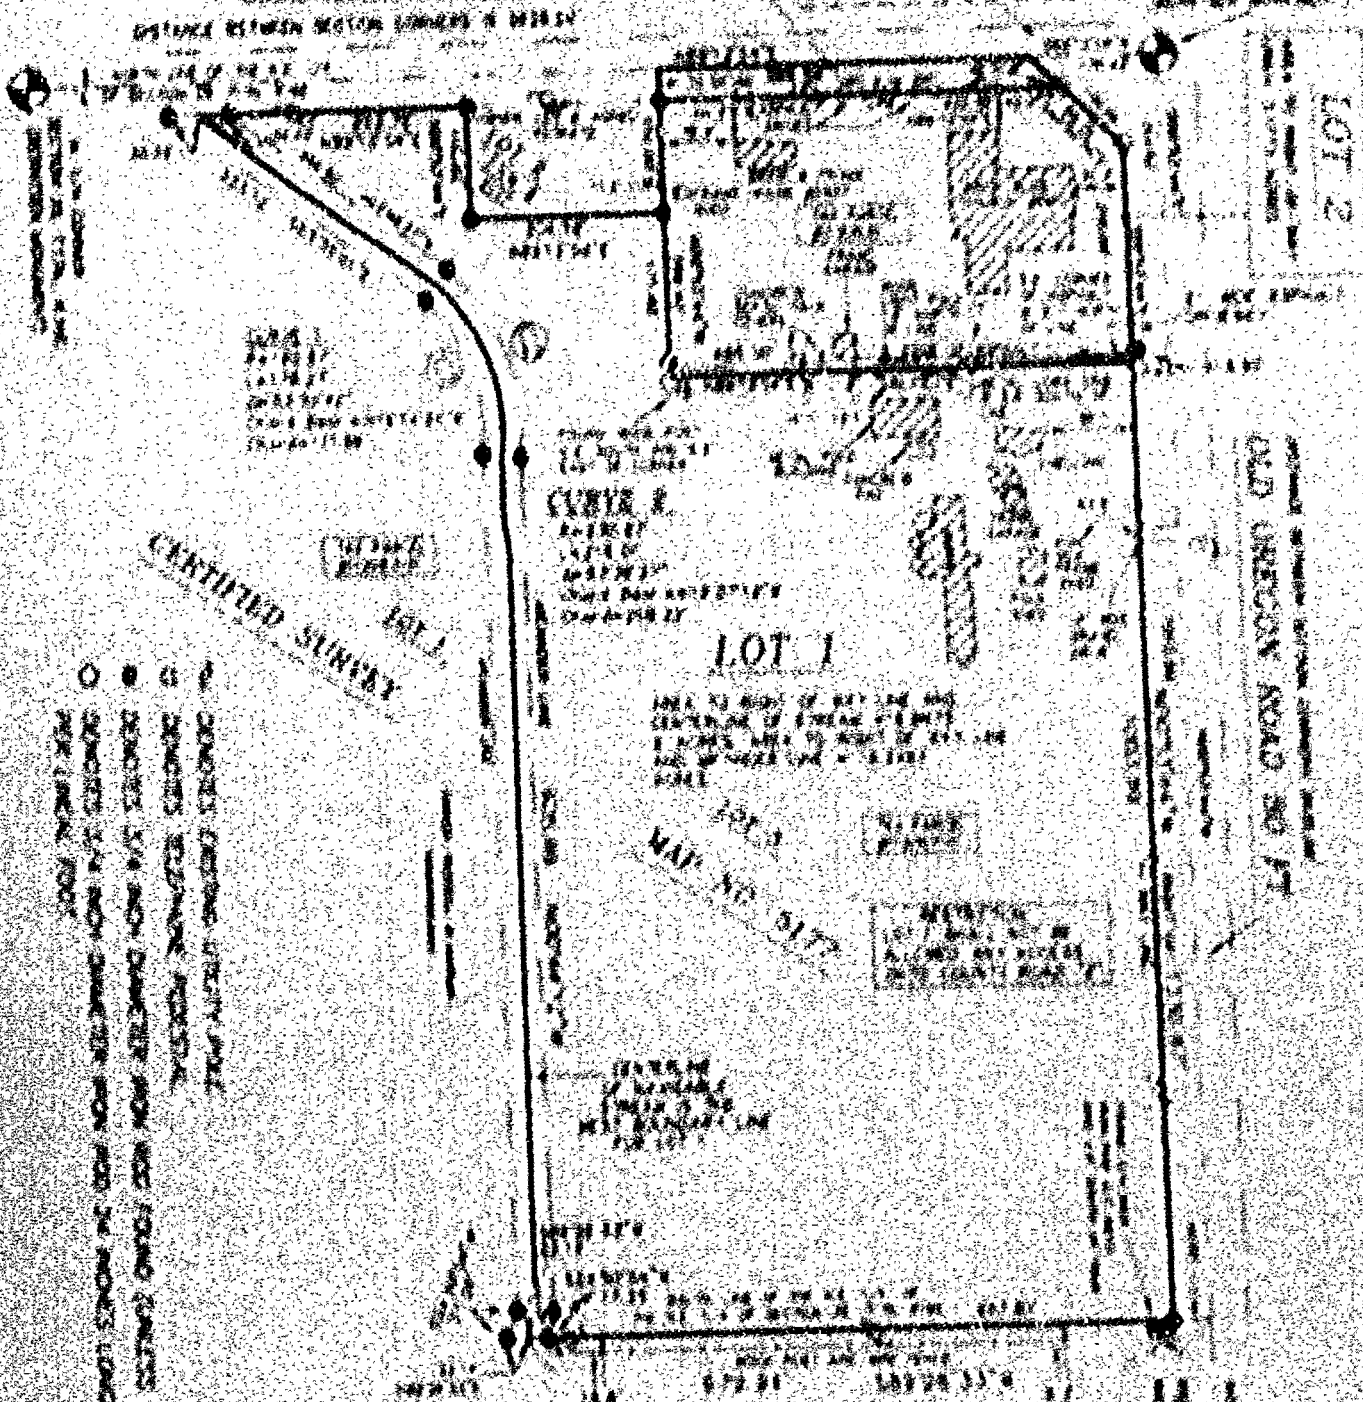


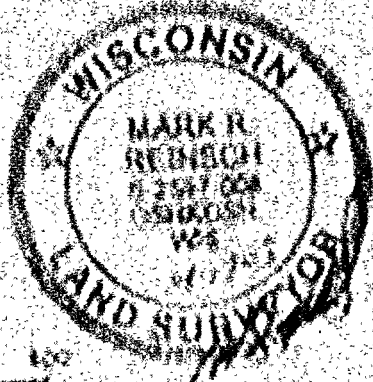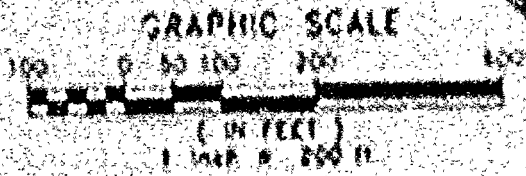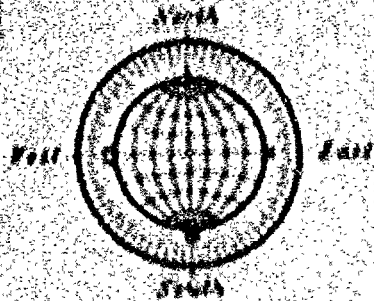


NO. 4016

CERTIFIED SURVEY MAP NO. 5293

SHEET 1 OF 4

LOT 3 IN CERTIFIED SURVEY MAP NO. 5177 AND UNPLATTED LANDS ALL IN PART OF THE N.E. 1/4 OF THE N.E. 1/4 OF SECTION 35, T17N, R16E, IN THE TOWN OF NEKIMI, WINNEBAGO COUNTY, WISCONSIN.

ALL DISTANCES ARE MEASURED TO THE NEAREST HUNDREDTH OF A FOOT.

BEARINGS ARE REFERENCED TO THE EAST LINE OF THE N.E. 1/4 OF SECTION 35, T17N, R16E, WHICH HAS AN ASSUMED BEARING OF SOUTH 00°53'44" EAST.

OWNER: ST. JOHN'S

EVANGELICAL LUTHERAN CHURCH
491 OLD OREGON RD.

OWNER: RUSSELL & MARIAN

HEMMINGHAUS
469 OLD OREGON RD.

AREA DEDICATED TO THE PUBLIC

0.3077 ACRES

C.T.H. "Z" 66 FT.

N.E. CORNER
SECTION 35, T17N., R.16E.
(BERNTSEN MONUMENT)

DISTANCE BETWEEN SECTION CORNERS IS 2628.24'.

NORTH LINE OF THE N.E. 1/4
OF SECTION 35, T17N, R16E.

N. 1/4 CORNER
SECTION 35, T17N., R16E.
(BERNTSEN MONUMENT)

LOT 2
AREA TO RIGHT OF WAY
LINE = 3.1773 ACRES

CURVE 1
R=190.87'
L=178.27'
Δ=53°30'42"
Chord Bear.=N19°14'32"W
Chord=171.86'

CURVE 2
R=230.87'
L=215.01'
Δ=53°36'27"
Chord Bear.=N19°37'12"W
Chord=208.22'

CERTIFIED SURVEY

TAX PARCEL
#012063101

LOT 1

MEANDER LINE

OWNER: RUSSELL & MARIAN
HEMMINGHAUS

LOT 1

AREA TO RIGHT OF WAY LINE AND
CENTERLINE OF STREAM = 16.8675
± ACRES. AREA TO RIGHT OF WAY LINE
AND MEANDER LINE = 16.2483
ACRES.

LOT 3

MAP NO. 5177

TAX PARCEL
#012063101

RESTRICTION:
LOT 1 SHALL NOT BE
ALLOWED ANY ACCESS
ONTO COUNTY ROAD "Z".

CENTERLINE
OF NAVIGABLE
STREAM IS THE
WEST BOUNDARY LINE
FOR LOT 1.


589°26'33"W
22.14'
S24°50'04"W
17.25'
SOUTH LINE OF THE N.E. 1/4 OF
THE N.E. 1/4 OF SECTION 35, T17N, R16E. 657.80'
WOOD POST AND WIRE FENCE.
679.94'
589°26'33"W
9.3'

UNPLATTED LANDS
OWNER: STEPHEN LARK


FOUND 3/4 INCH
IRON ROD 0.3' WEST
AND 2.8' SOUTH OF TRUE.

EAST LINE OF THE N.E. 1/4
OF SECTION 35, T17N, R16E.
1326.46'


EAST 1/4 CORNER
SECTION 35, T17N., R.16E.
(BERNTSEN MONUMENT)

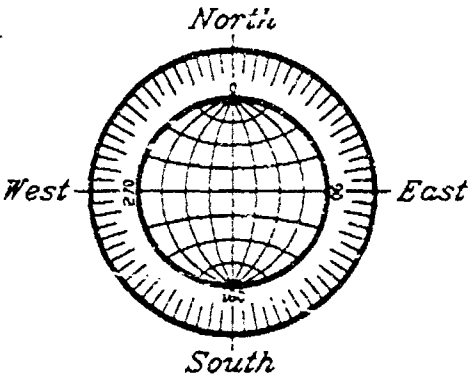

GRAPHIC SCALE

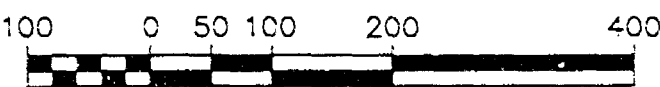

(IN FEET)
1 inch = 200 ft.

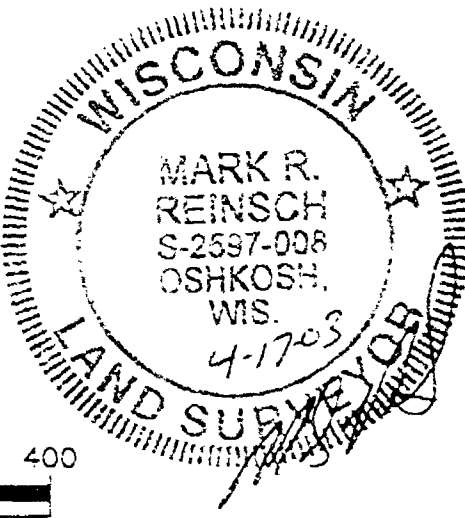

| | |
|--|------------------------------------|
| R. A. SMITH
& ASSOCIATES, INC. | Engineering
driven by
vision |
| 920-231-3119 fax 231-9872
2850 UNIVERSAL STREET
OSHKOSH, WI. 54904 | |
| Land Surveying | |
| SURVEY DRAWING NO. 4016 | |
| SURVEY PROJECT NO. 7004016 | |
| ENGINEERING PROJECT NO. | |
| DATE: APRIL 17, 2003 | |

100-4016











THAT THIS Certified Survey Map is contained wholly within the
property described in the following recorded instrument:



WISCONSIN
MARK H



[illegible]

NO. 4016



OWNERS CERTIFICATE












































NO. 4016

CERTIFIED SURVEY MAP NO. 5293

SHEET 4 OF 4

BEING LOT 3 IN CERTIFIED SURVEY MAP NO. 5177 AND UNPLATTED LANDS ALL IN PART OF THE N.E. 1/4 OF THE N.E. 1/4 SECTION 35, T17N, R16E, IN THE TOWN OF NEKIMI, WINNEBAGO COUNTY, WISCONSIN.

COUNTY TREASURERS CERTIFICATE

I, Mark E. Krueger, being the duly elected, qualified and acting treasurer for Winnebago County, do hereby certify that in accordance with the records in my office, there are no unpaid taxes or unpaid special assessments as of April 15, 2003 on any land included in this Certified Survey Map.

Date 4/15/03 Treasurer Mark E. Krueger

TOWN TREASURERS CERTIFICATE

I, Julie Barthels, being the duly elected, qualified and acting treasurer for the Town of Nekimi, do hereby certify that in accordance with the records in my office, there are no unpaid taxes or unpaid special assessments as of April 15, 2003 on any land included in this Certified Survey Map.

Date 4-15-2003 Treasurer Julie Barthels

WINNEBAGO COUNTY PLANNING COMMISSION AND NEKIMI TOWN BOARD CERTIFICATE OF APPROVAL AND TOWN OF NEKIMI ACCEPTANCE OF ROAD RIGHT OF WAY DEDICATION.

This Certified Survey Map being lot 3 in Certified Survey Map No. 5177 and Unplatted Lands in part of the N.E. 1/4 of the N.E. 1/4 of Section 35, T17N, R16E, in the Town of Nekimi, Winnebago County, Wisconsin, is hereby approved.


Date 7-18-2003

Date 4-12-03

John A. Schaeffer
County Planning Commission
Representative

Ronald Miller
Town of Nekimi
Representative

THIS DOCUMENT WAS DRAFTED BY
MARK REINSCH

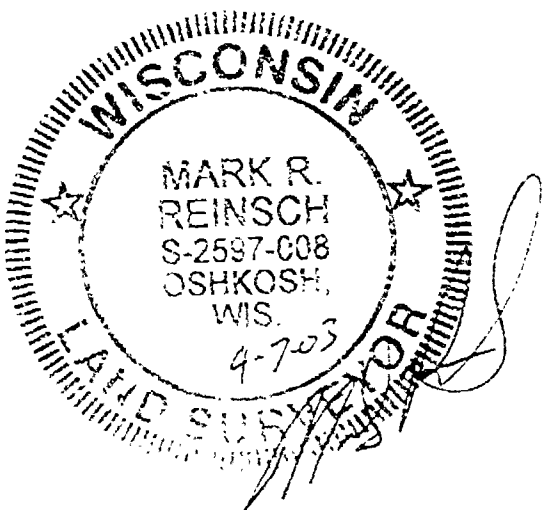

1263409
REGISTER'S OFFICE
WINNEBAGO COUNTY, WI
RECORDED ON
Vol. 1 Pg. 5293
07/21/2003 11:34AM
SUSAN WINNINGHOFF
REGISTER OF DEEDS
RECORDING FEE 17.00
TRANSFER FEE 4
OF PAGES 4
220000