

SEC. 17-17-17

SEC. 20-17-17

LOCATION OF R.O.W. ON
KOELPIN ROAD

PART OF THE SE1/4 & THE SW1/4 OF
SEC. 17, T.17N., R.17E., AND PART OF THE
NE1/4 & THE NW1/4 OF SEC. 20, T.17N., R.17E.,
ALL IN THE TOWN OF BLACK WOLF, WINNEBAGO
COUNTY, WISCONSIN

CLIENT: JOSEPH GRAVEC
8337 FOND DU LAC RD.
OSHKOSH, WI

LEGEND

- BERTSEN MONUMENT
- ▲ D.O.T. R.O.W. PIPE W/ CAPS
- EXISTING IRON PIPE

Robert H. Saylor
ROBERT H. SAYLER 3-1894
WISCONSIN REGISTERED LAND SURVEYOR
MARCH 16, 1988
REVISED MAY 9, 1988



SCALE: 1" = 50'

3-001901
FB 56 PG 30
SAYLER SURVEY, INC. LAND SURVEYORS WINNECONNE, WI

MEANDER
CORNER

471.03'
3.00° 00' 00" E

EXISTING
BUILDING

DESCRIBED
AS

LINE

R.O.W.

LINE

R.O.W.

LINE

R.O.W.

LINE

R.O.W.

LINE

R.O.W.

LINE

R.O.W.

LINE

R.O.W.


LINE

R.O.W.


N

SEC. 17-17-17
SEC. LINE 2
SEC. 17
N. 1/4 COR. SEC. 20
SEC. 20-17-17

*71 In 17 T17N R 17E

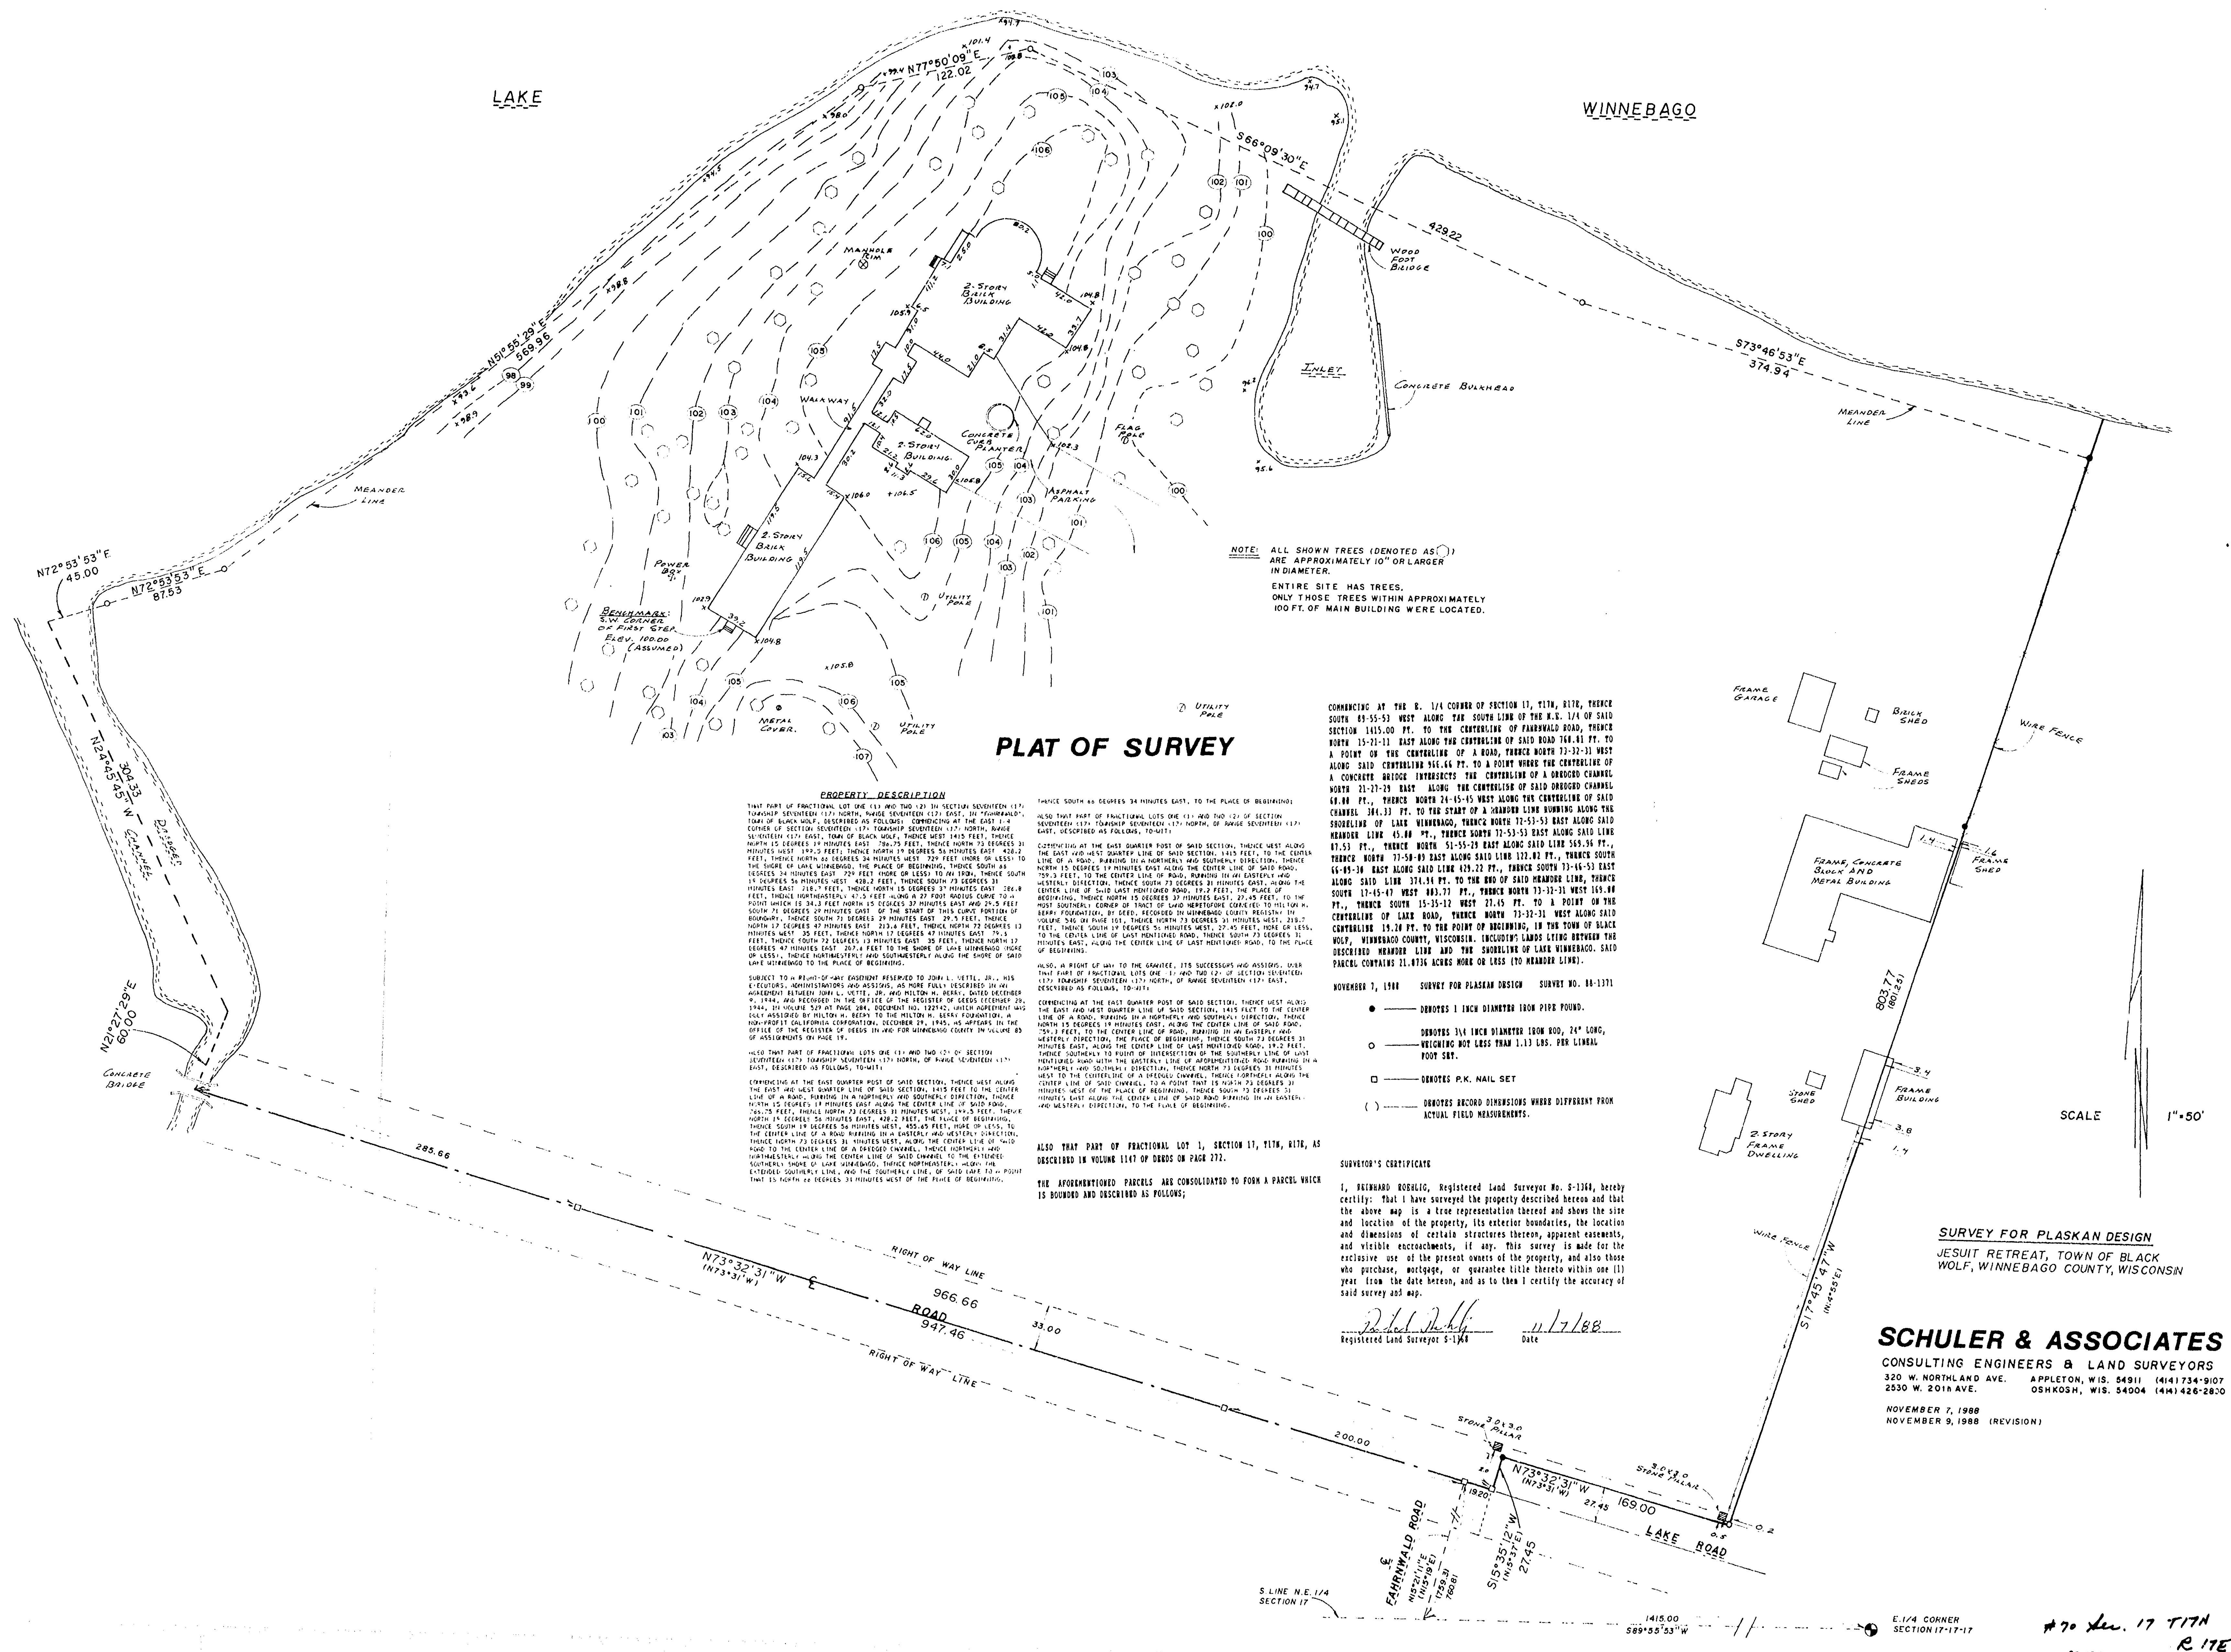

#70 Ser. 17 TITH
R 17E

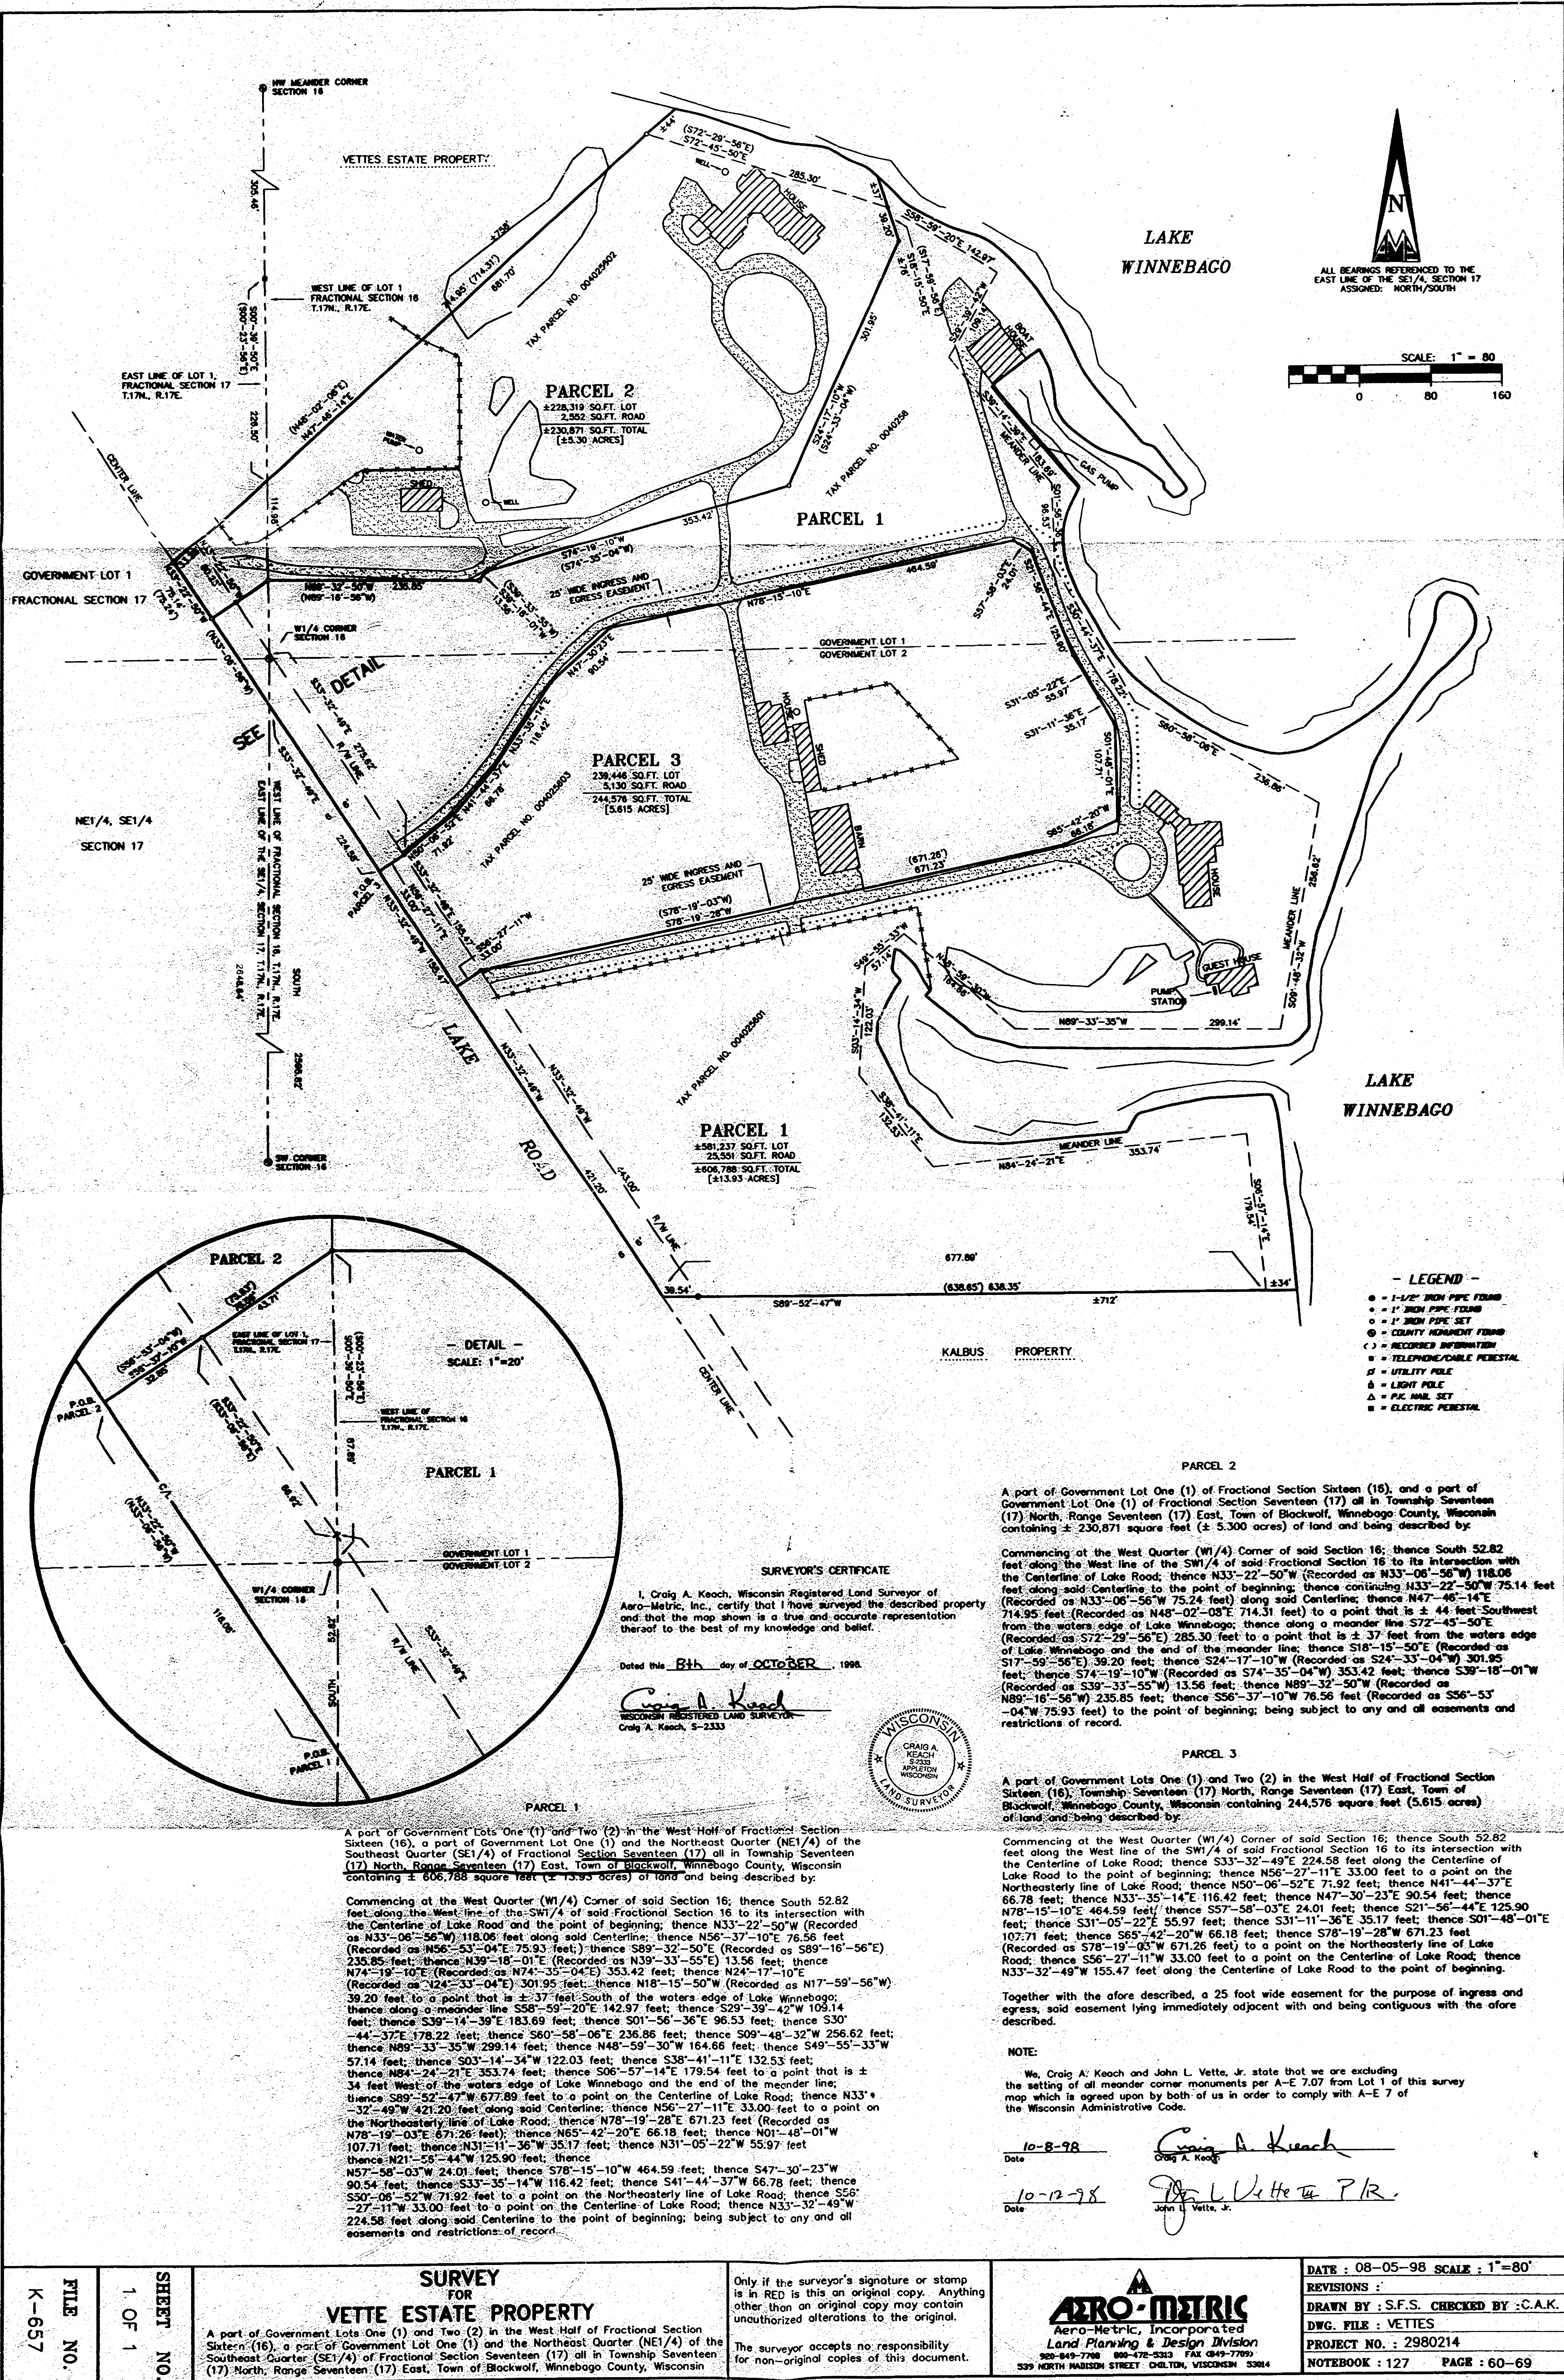

Town of BLACK WOLF SEC 17 T17N R17E