


LAKE

WINNEBAGO

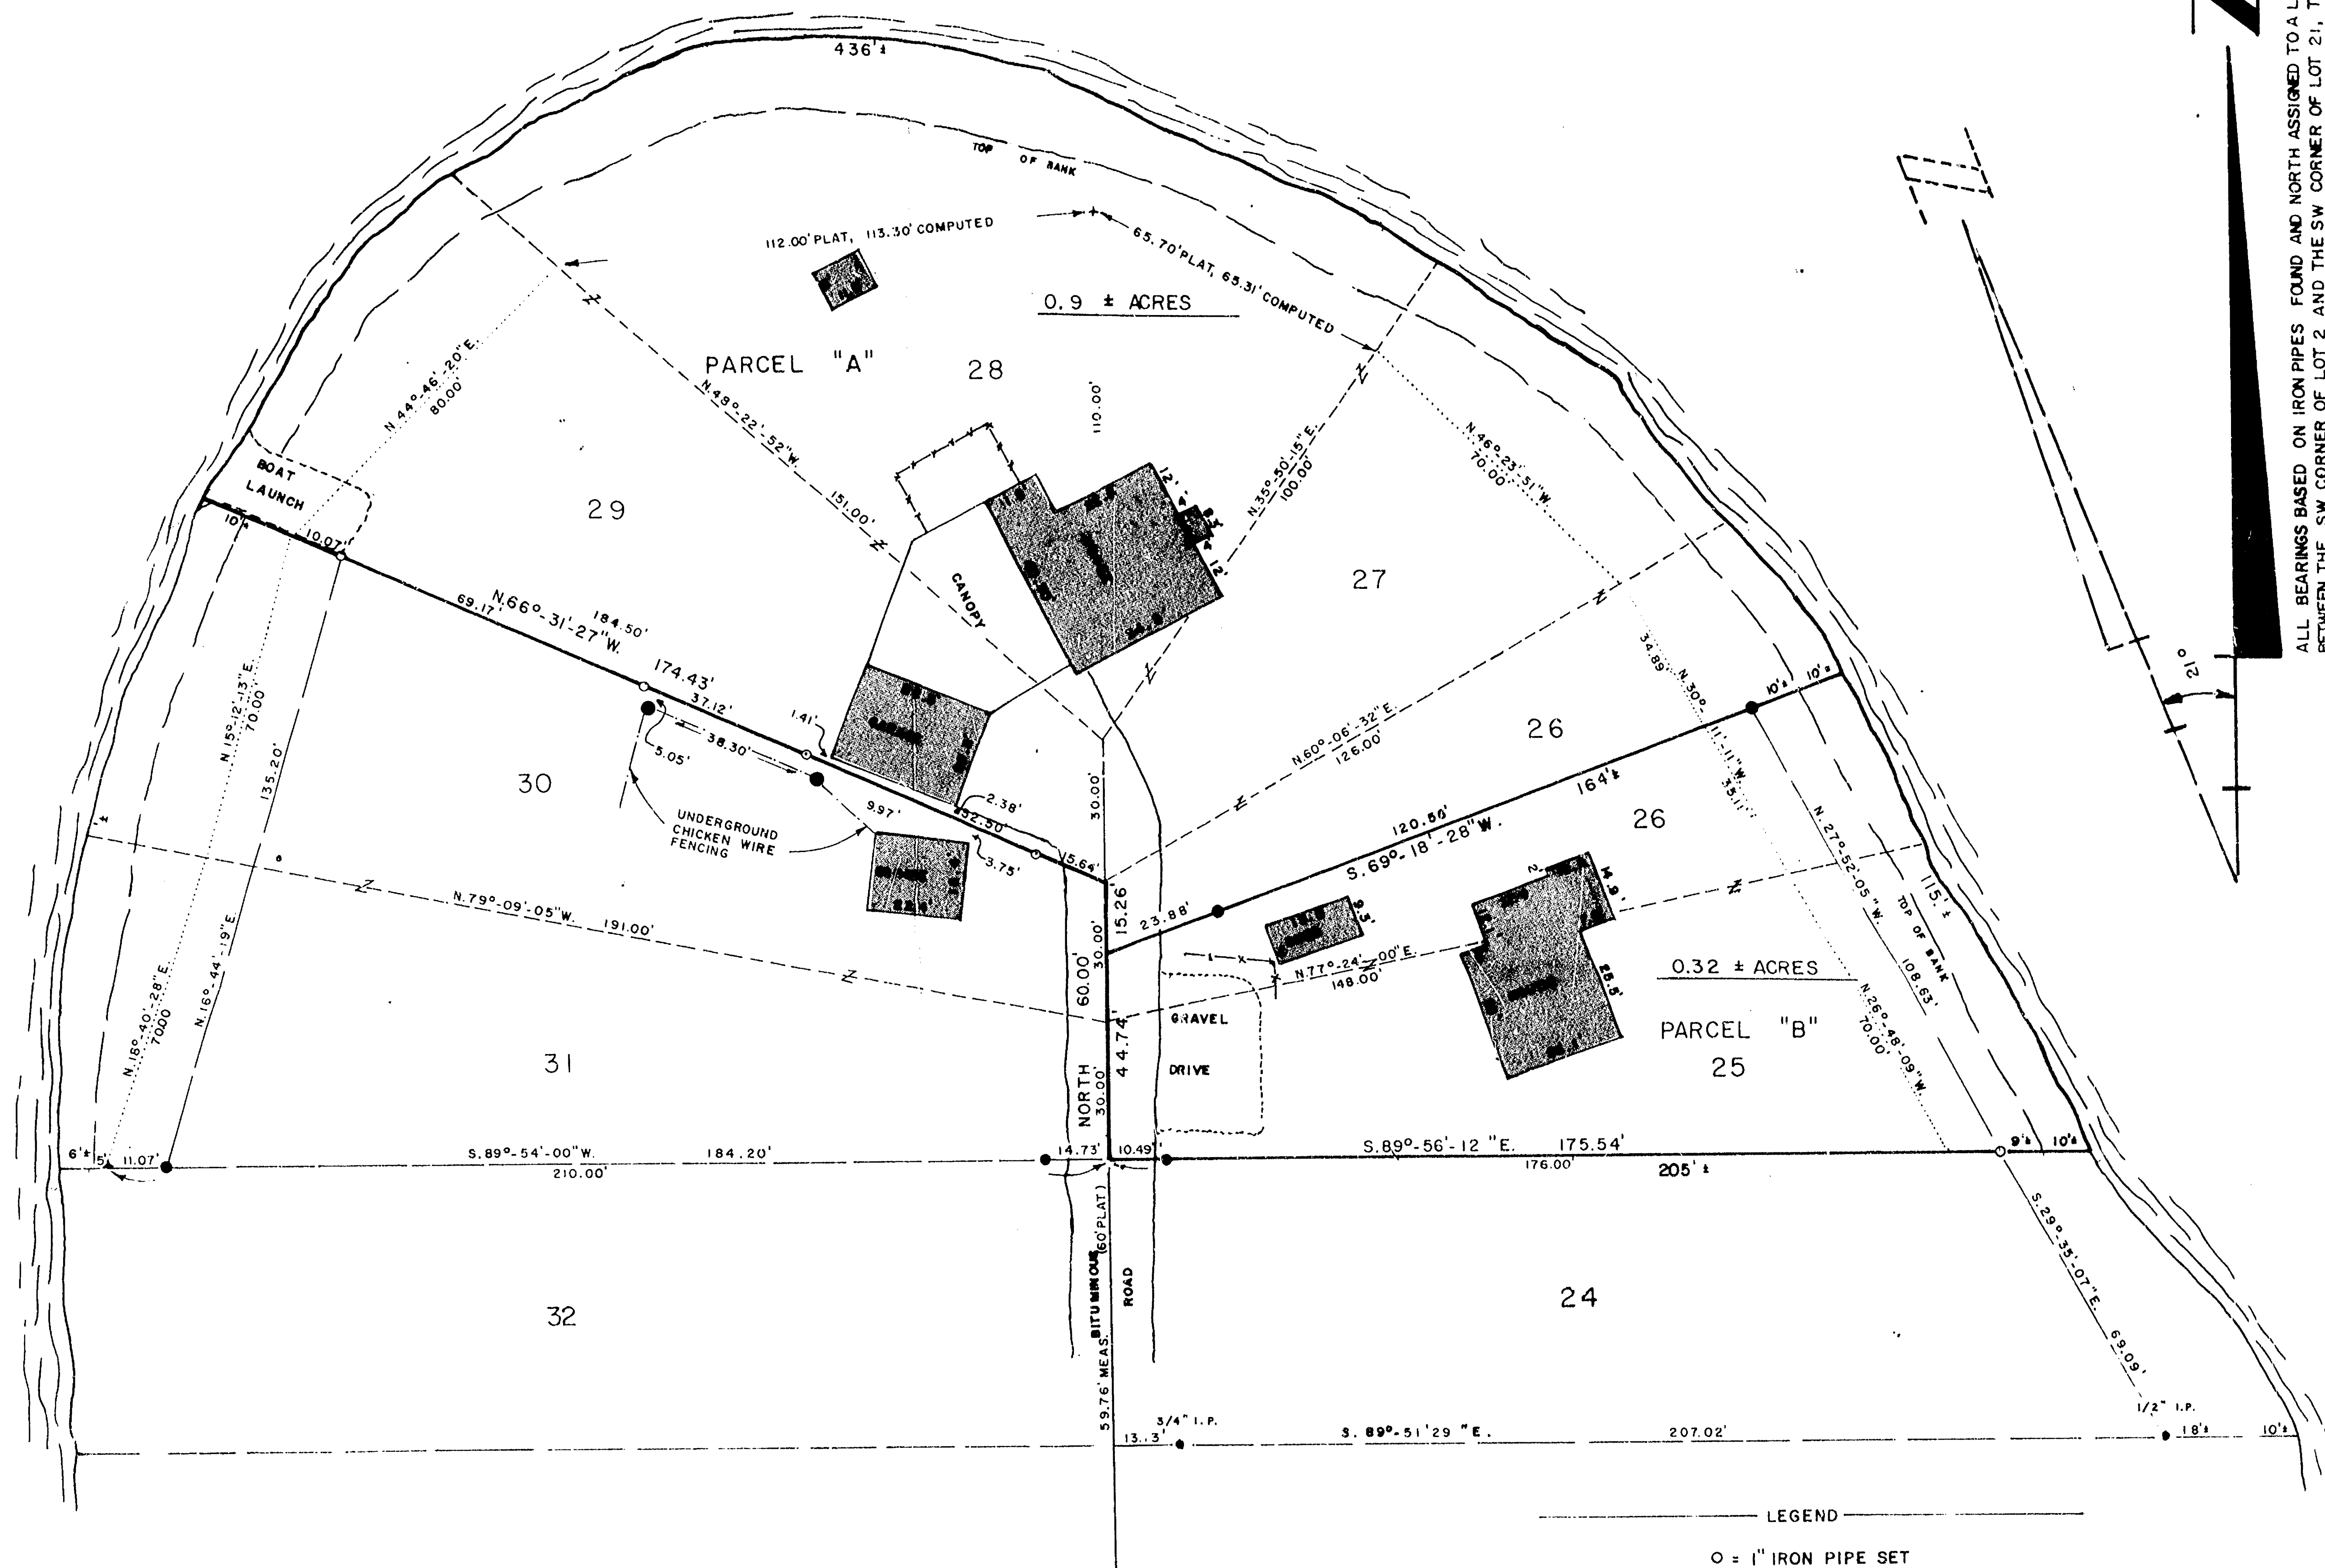

ALL BEARINGS BASED ON IRON PIPES FOUND AND NORTH ASSIGNED TO A LINE BETWEEN THE SW CORNER OF LOT 2 AND THE SW CORNER OF LOT 21, TRUE NORTH BEARS 21° MORE OR LESS WEST.

-DESCRIPTIONS-

PARCEL "A"

All that part of Lot 26 in the Plat of Black Wolf Point, in the Town of Black Wolf, that lies Northerly of a line commencing on the Westerly side or rear, of said lot, at a point equi-distant between the Northerly and Southerly lines of said lot, and thence running in a straight line equi-distant at all points from said Northerly and Southerly lines in a Northeasterly direction to the shore of Lake Winnebago.

ALSO, all of Lots 27, 28 and 29 of Plat of Black Wolf Point, in the Town of Black Wolf.

PARCEL "B"

Lot 25 of the Plat of Black Wolf Point in the Town of Black Wolf. ALSO, that part of Lot 26, of Black Wolf Point in the Town of Black Wolf that lies Southerly of a line starting on the West or rear, of said lot, at a point equi-distant from the two side lines of said lot and running thence in a straight line equi-distant at all points from said lines in a Northeasterly direction to the shore of Lake Winnebago.

Steven T. Chronis
STEVEN T. CHRONIS, WISCONSIN REGISTERED LAND SURVEYOR S-913

DATED THIS 30th DAY OF June, 1980
REVISED THIS 26th DAY OF July, 1982




AERO-METRIC ENGINEERING, INC.

1091 S. WASHBURN STREET OSHKOSH, WISCONSIN 54901
DATE: 6-19-80 NOTEBOOK: 39 PAGE: 68-71 SCALE: 1" = 30'

SURVEY OF THE CARL WILDE ESTATE OF LOTS
25 - 29 IN THE PLAT OF BLACK WOLF POINT
T.17N., R.17E., TOWN OF BLACK WOLF WINNEBAGO
COUNTY, WISCONSIN.

SURVYOR'S NOTE:

Because of the existing monumentation within the plat, all lots fit in a northerly-southerly direction, the platted dimensions, very well, however, the northerly-southerly line which separates the lots, the approximate centerline of the bituminous pavement, cannot, with any certainty, be reconstructed. Therefore, the existing monumentation of the mid line of lot 26 and the northerly line of Lot 30 were used as the true boundary lines.

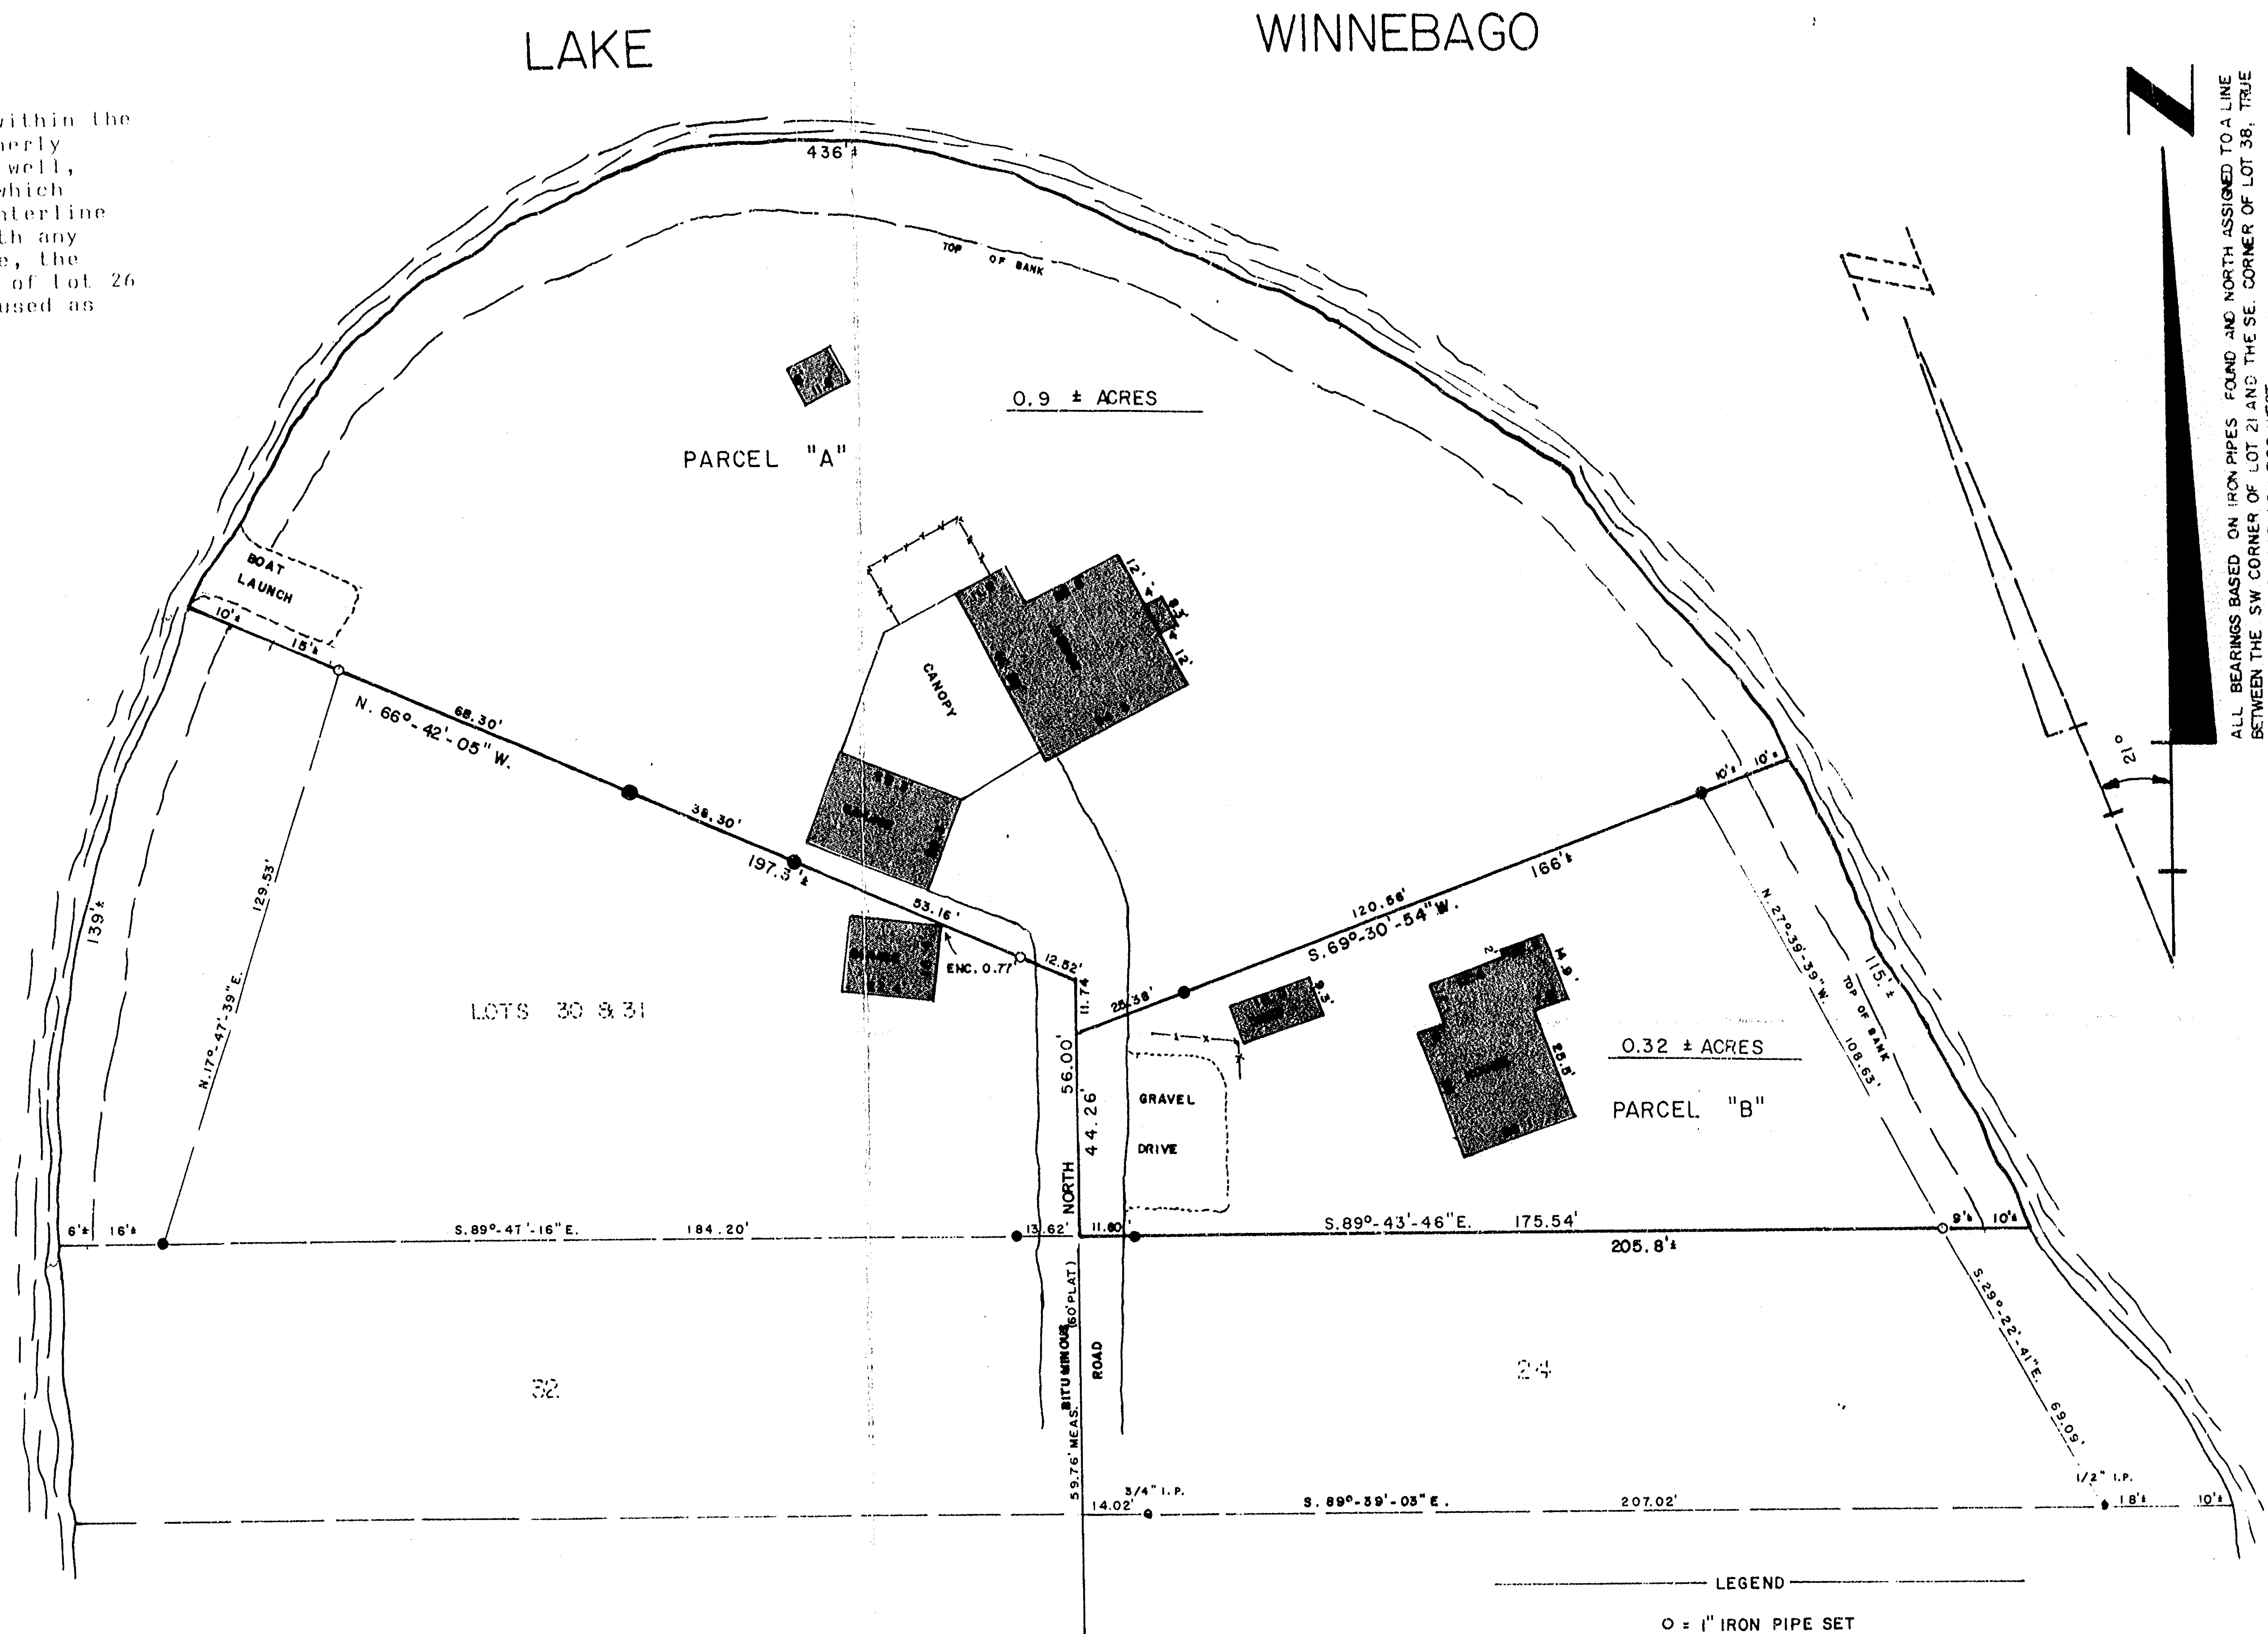

-DESCRIPTIONS-

PARCEL "A"

All that part of Lot 26 in the Plat of Black Wolf Point, in the Town of Black Wolf, that lies Northerly of a line commencing on the Westerly side or rear, of said lot, at a point equi-distant between the Northerly and Southerly lines of said lot, and thence running in a straight line equi-distant at all points from said Northerly and Southerly lines in a Northeasterly direction to the shore of Lake Winnebago.

ALSO, all of Lots 27, 28 and 29 of Plat of Black Wolf Point, in the Town of Black Wolf.

PARCEL "B"

Lot 25 of the Plat of Black Wolf Point in the Town of Black Wolf. ALSO, that part of Lot 26, Black Wolf Point in the Town of Black Wolf that lies Southerly of a line starting on the West or rear, of said lot, at a point equi-distant from the two side lines of said lot and running thence in a straight line equi-distant at all points from said lines in a Northeasterly direction to the shore of Lake Winnebago.

Steven T. Chronis
STEVEN T. CHRONIS WISCONSIN REGISTERED LAND SURVEYOR S-913

DATED THIS 30th DAY OF June, 1980


- LEGEND
- = 1" IRON PIPE SET
 - = 1" IRON PIPE FOUND
 - = 1 1/4" IRON PIPE FOUND
 - = 2" IRON PIPE FOUND



AERO-METRIC ENGINEERING, INC.

5 OTTER AVENUE, P.O. BOX 176 OSHKOSH, WISCONSIN 54901
DATE: 6-19-80 NOTEBOOK: 39 PAGE: 68-71 SCALE: 1" = 30'

SURVEY OF THE CARL WILDE ESTATE OF LOTS 25 - 29 IN THE PLAT OF BLACK WOLF POINT T.17N., R.17E., TOWN OF BLACK WOLF WINNEBAGO COUNTY, WISCONSIN.

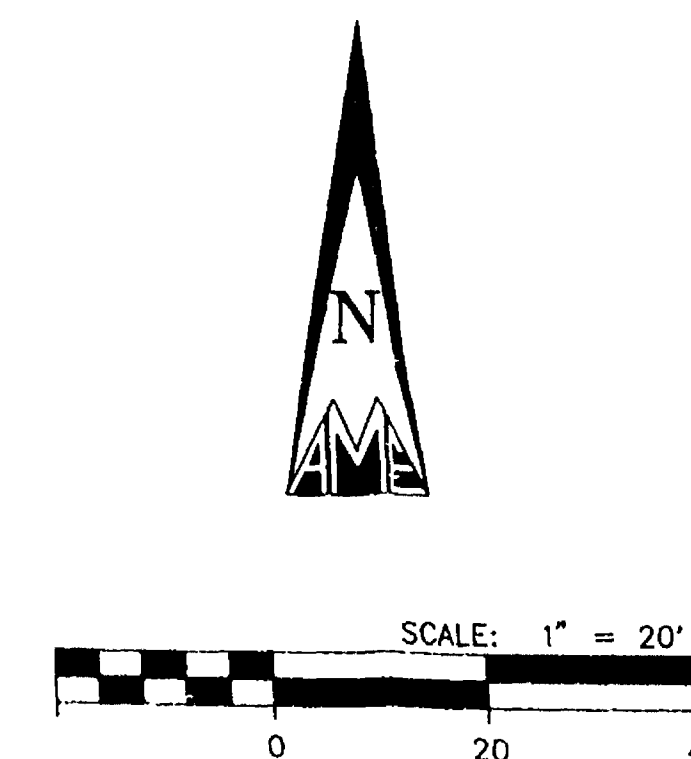

Anthony P. Lulloff
Wisconsin Registered Land Surveyor
Anthony P. Lulloff S-1655

- = 1-1/2" IRON PIPE FOUND
- = 1" IRON PIPE FOUND
- = 1/2" IRON ROD FOUND
- ✱ = TREE
- ▲ = RIPRAP

SURVEY
FOR
ATTORNEY PAUL S.
OF

SHEET	NO
1	OF 1

FILE NO.
K...446

DATE : 06-10-93 SCALE : 1"=20'
 REVISIONS :
 DRAWN BY : S.S. CHECKED BY : A.
 DWG. FILE : SWANSON
 PROJECT NO. : 2930508
 NOTEBOOK : 127 PAGE : 3-12

Aero-metric
ENGINEERING, INC.

LAND PLANNING & DESIGN DIVISION
CHILDREN
PROPERTY SURVEYS & SUBDIVISIONS
ENGINEERING DESIGN SERVICES
LAND INFORMATION SYSTEMS


359 NORTH MADISON STREET
CHILLICOTHE, OHIO 45614
614-849-7788
800-472-5513

Section 21 + 17N R7E

S 21
T 17
R 17

PLAT OF SURVEY

KNOWN AS 2092 NORTH POINT COMFORT, BEING LOT 46 AND LOT 47 AND
LAND LYING ADJACENT TO LOT 47 RECORDED AS "BATHING BEACH" IN THE
PLAT OF POINT COMFORT, TOWN OF BLACK WOLF, WINNEBAGO COUNTY, WISCONSIN

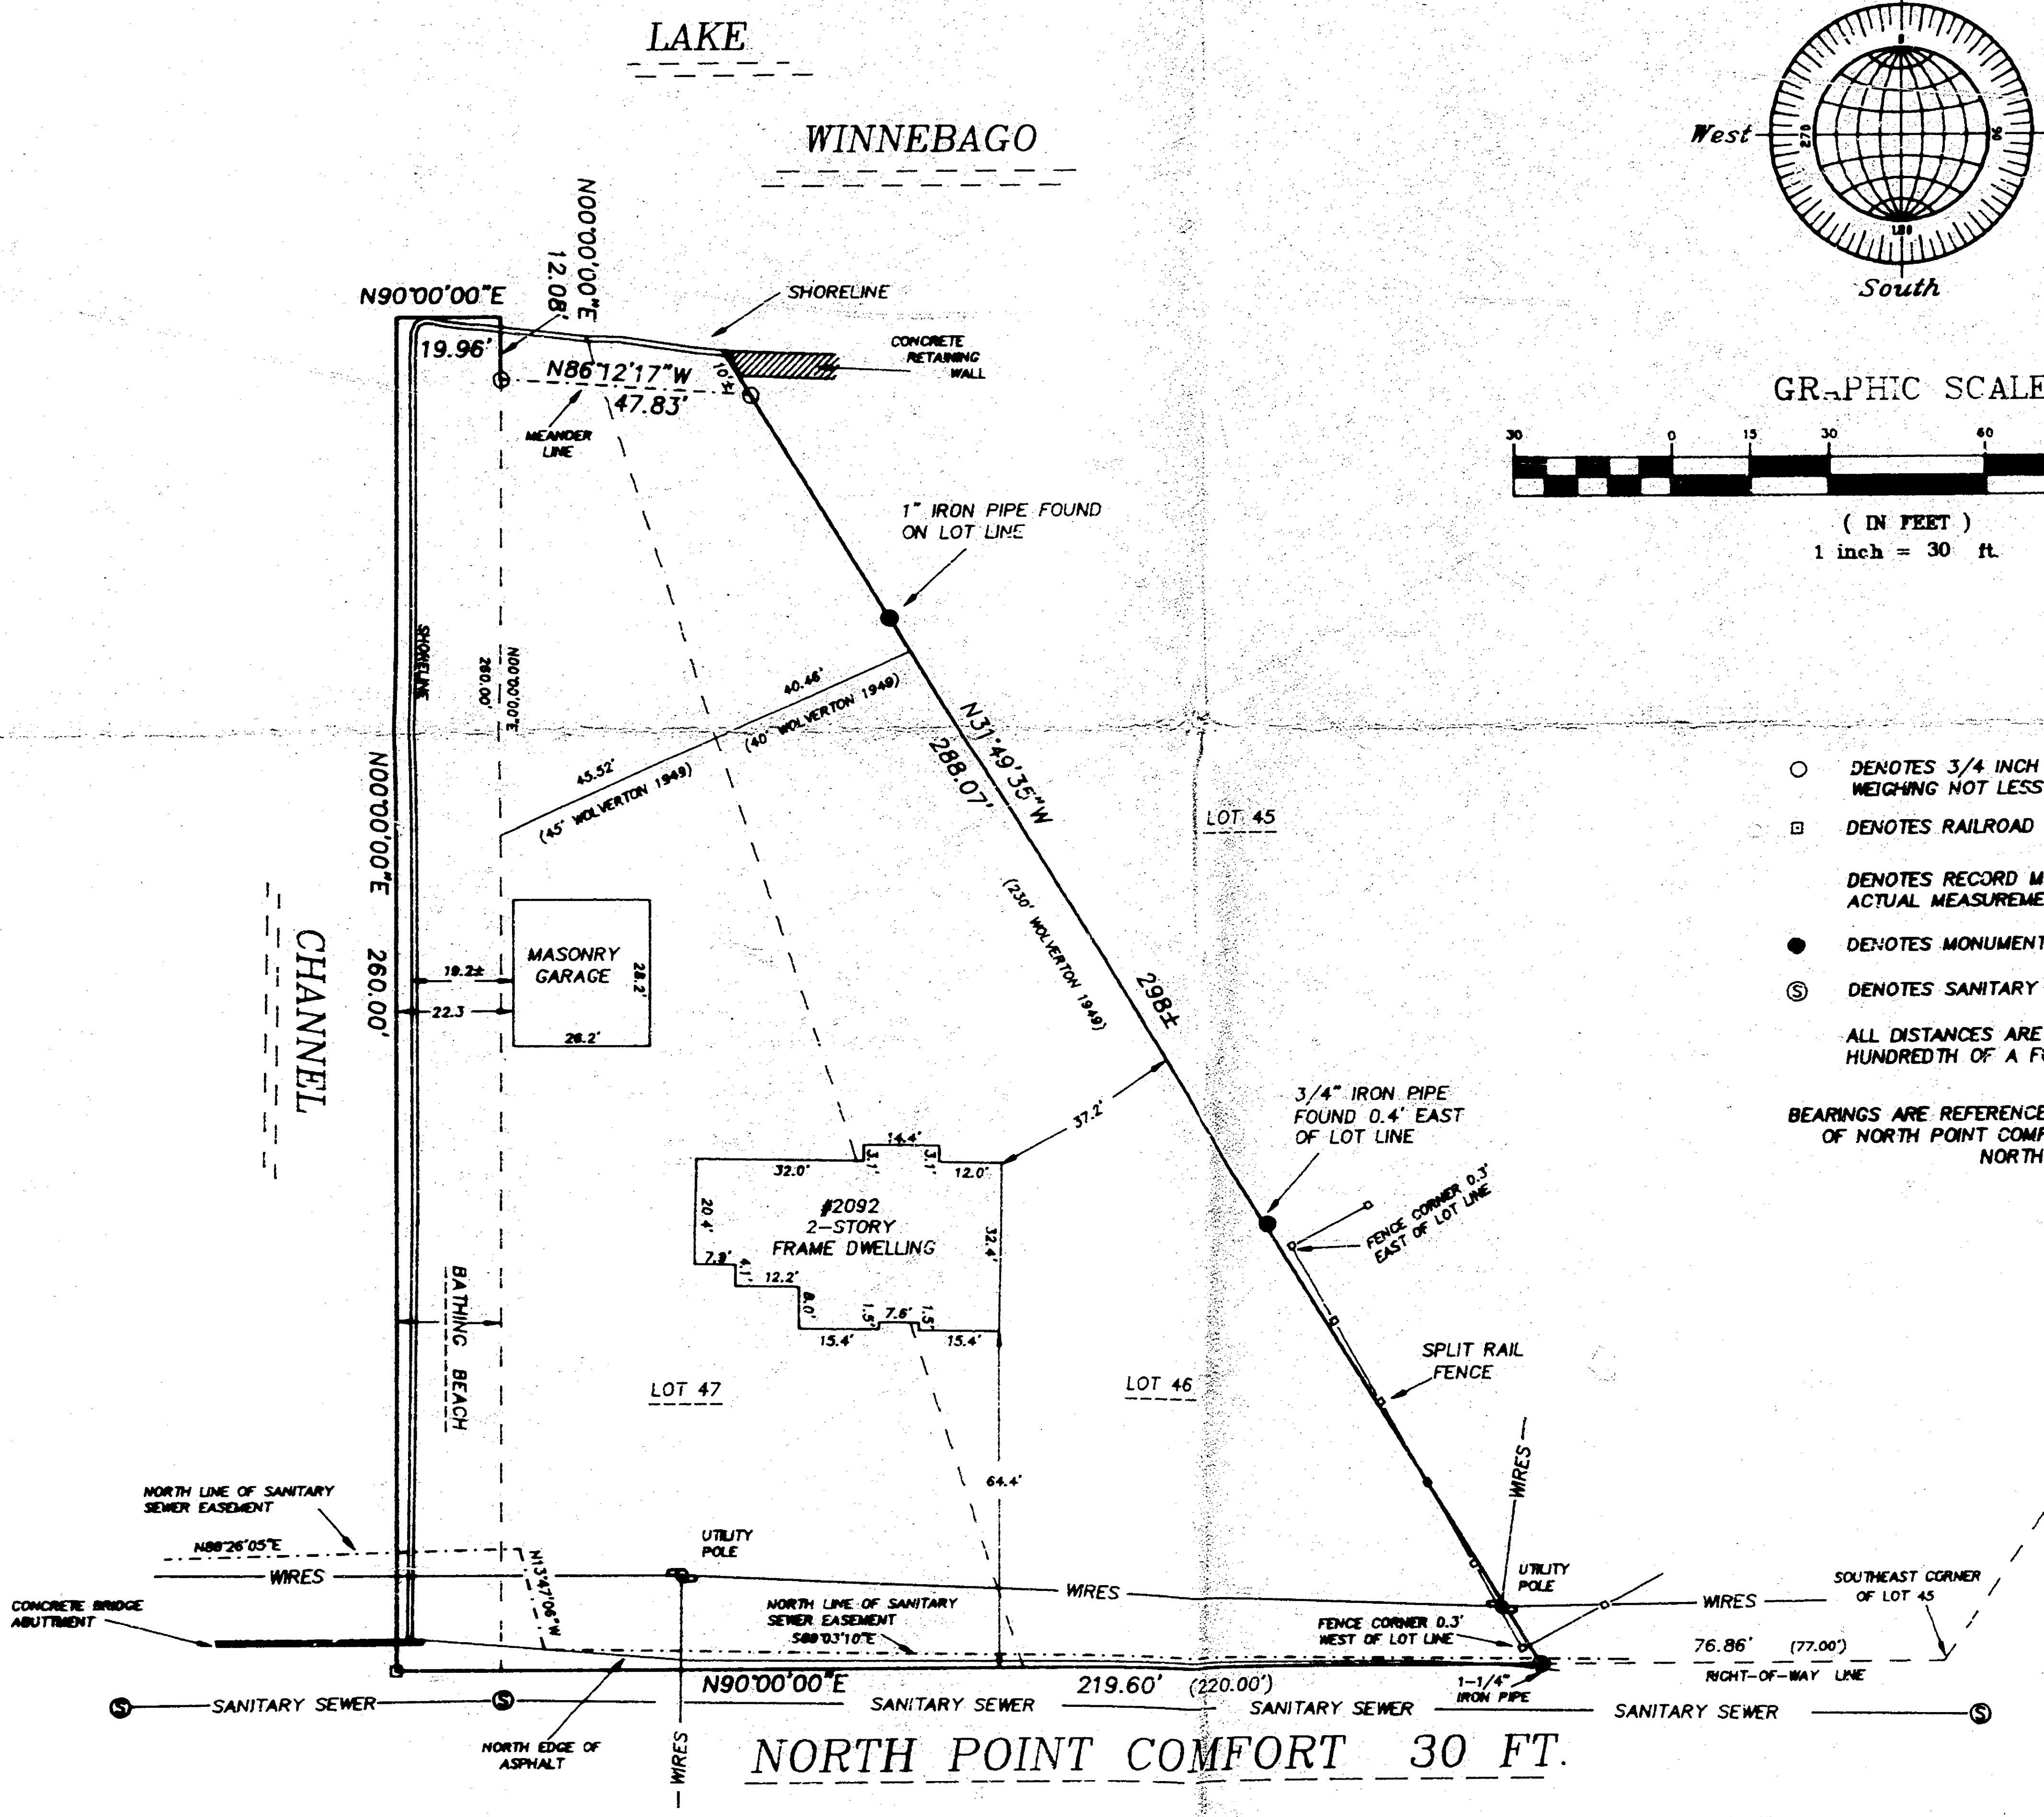

- DENOTES 3/4 INCH DIAMETER IRON ROD, 24 INCHES LONG, WEIGHING NOT LESS THAN 1.5 LBS PER LINEAL FOOT, SET.
 - DENOTES RAILROAD SPIKE SET
 - DENOTES RECORD MEASUREMENT WHERE DIFFERENT FROM ACTUAL MEASUREMENT.
 - DENOTES MONUMENTATION FOUND AS NOTED ON PLAT
 - ⊙ DENOTES SANITARY MANHOLE RIM
- ALL DISTANCES ARE MEASURED TO THE NEAREST HUNDREDTH OF A FOOT.
- BEARINGS ARE REFERENCED TO THE NORTH RIGHT-OF-WAY LINE OF NORTH POINT COMFORT, WHICH IS ASSUMED TO BEAR NORTH 90°00'00" EAST


SURVEYOR'S CERTIFICATE

I, Reinhard Roehlig, Wisconsin Registered Land Surveyor, certify that I have surveyed the above described property and that the above map is a correct representation thereof and shows the size and location of the property, its exterior boundaries, the locations and dimensions of all visible structures thereon, boundary fences, apparent easements and roadways and visible encroachments, if any.

This survey is made for the exclusive use of the present owners of the property and also those who purchase, mortgage or guarantee title thereto, within one (1) year from the date hereof.

8-27-96
Date

Reinhard Roehlig, Registered
Wisconsin Land Surveyor S-1368

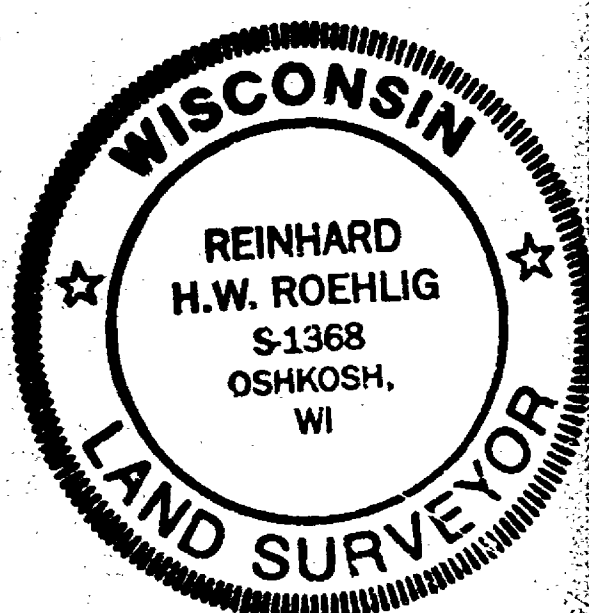

AUGUST 27, 1996

ROEHLIG
LAND SURVEYING
&
CONSULTING LTD.
417 North Sawyer Street • Oshkosh WI • 54901
(414) 233-2884

SEC 21 T17N R17E JOB NO. 2982