


**PART OF THE E1/2 OF THE NW1/4 AND PART OF THE
W1/2 OF THE NE1/4, ALL IN SEC. 3, T.18N., R.14E.,
TOWN OF RUSHFORD, WINNEBAGO COUNTY, WI.**

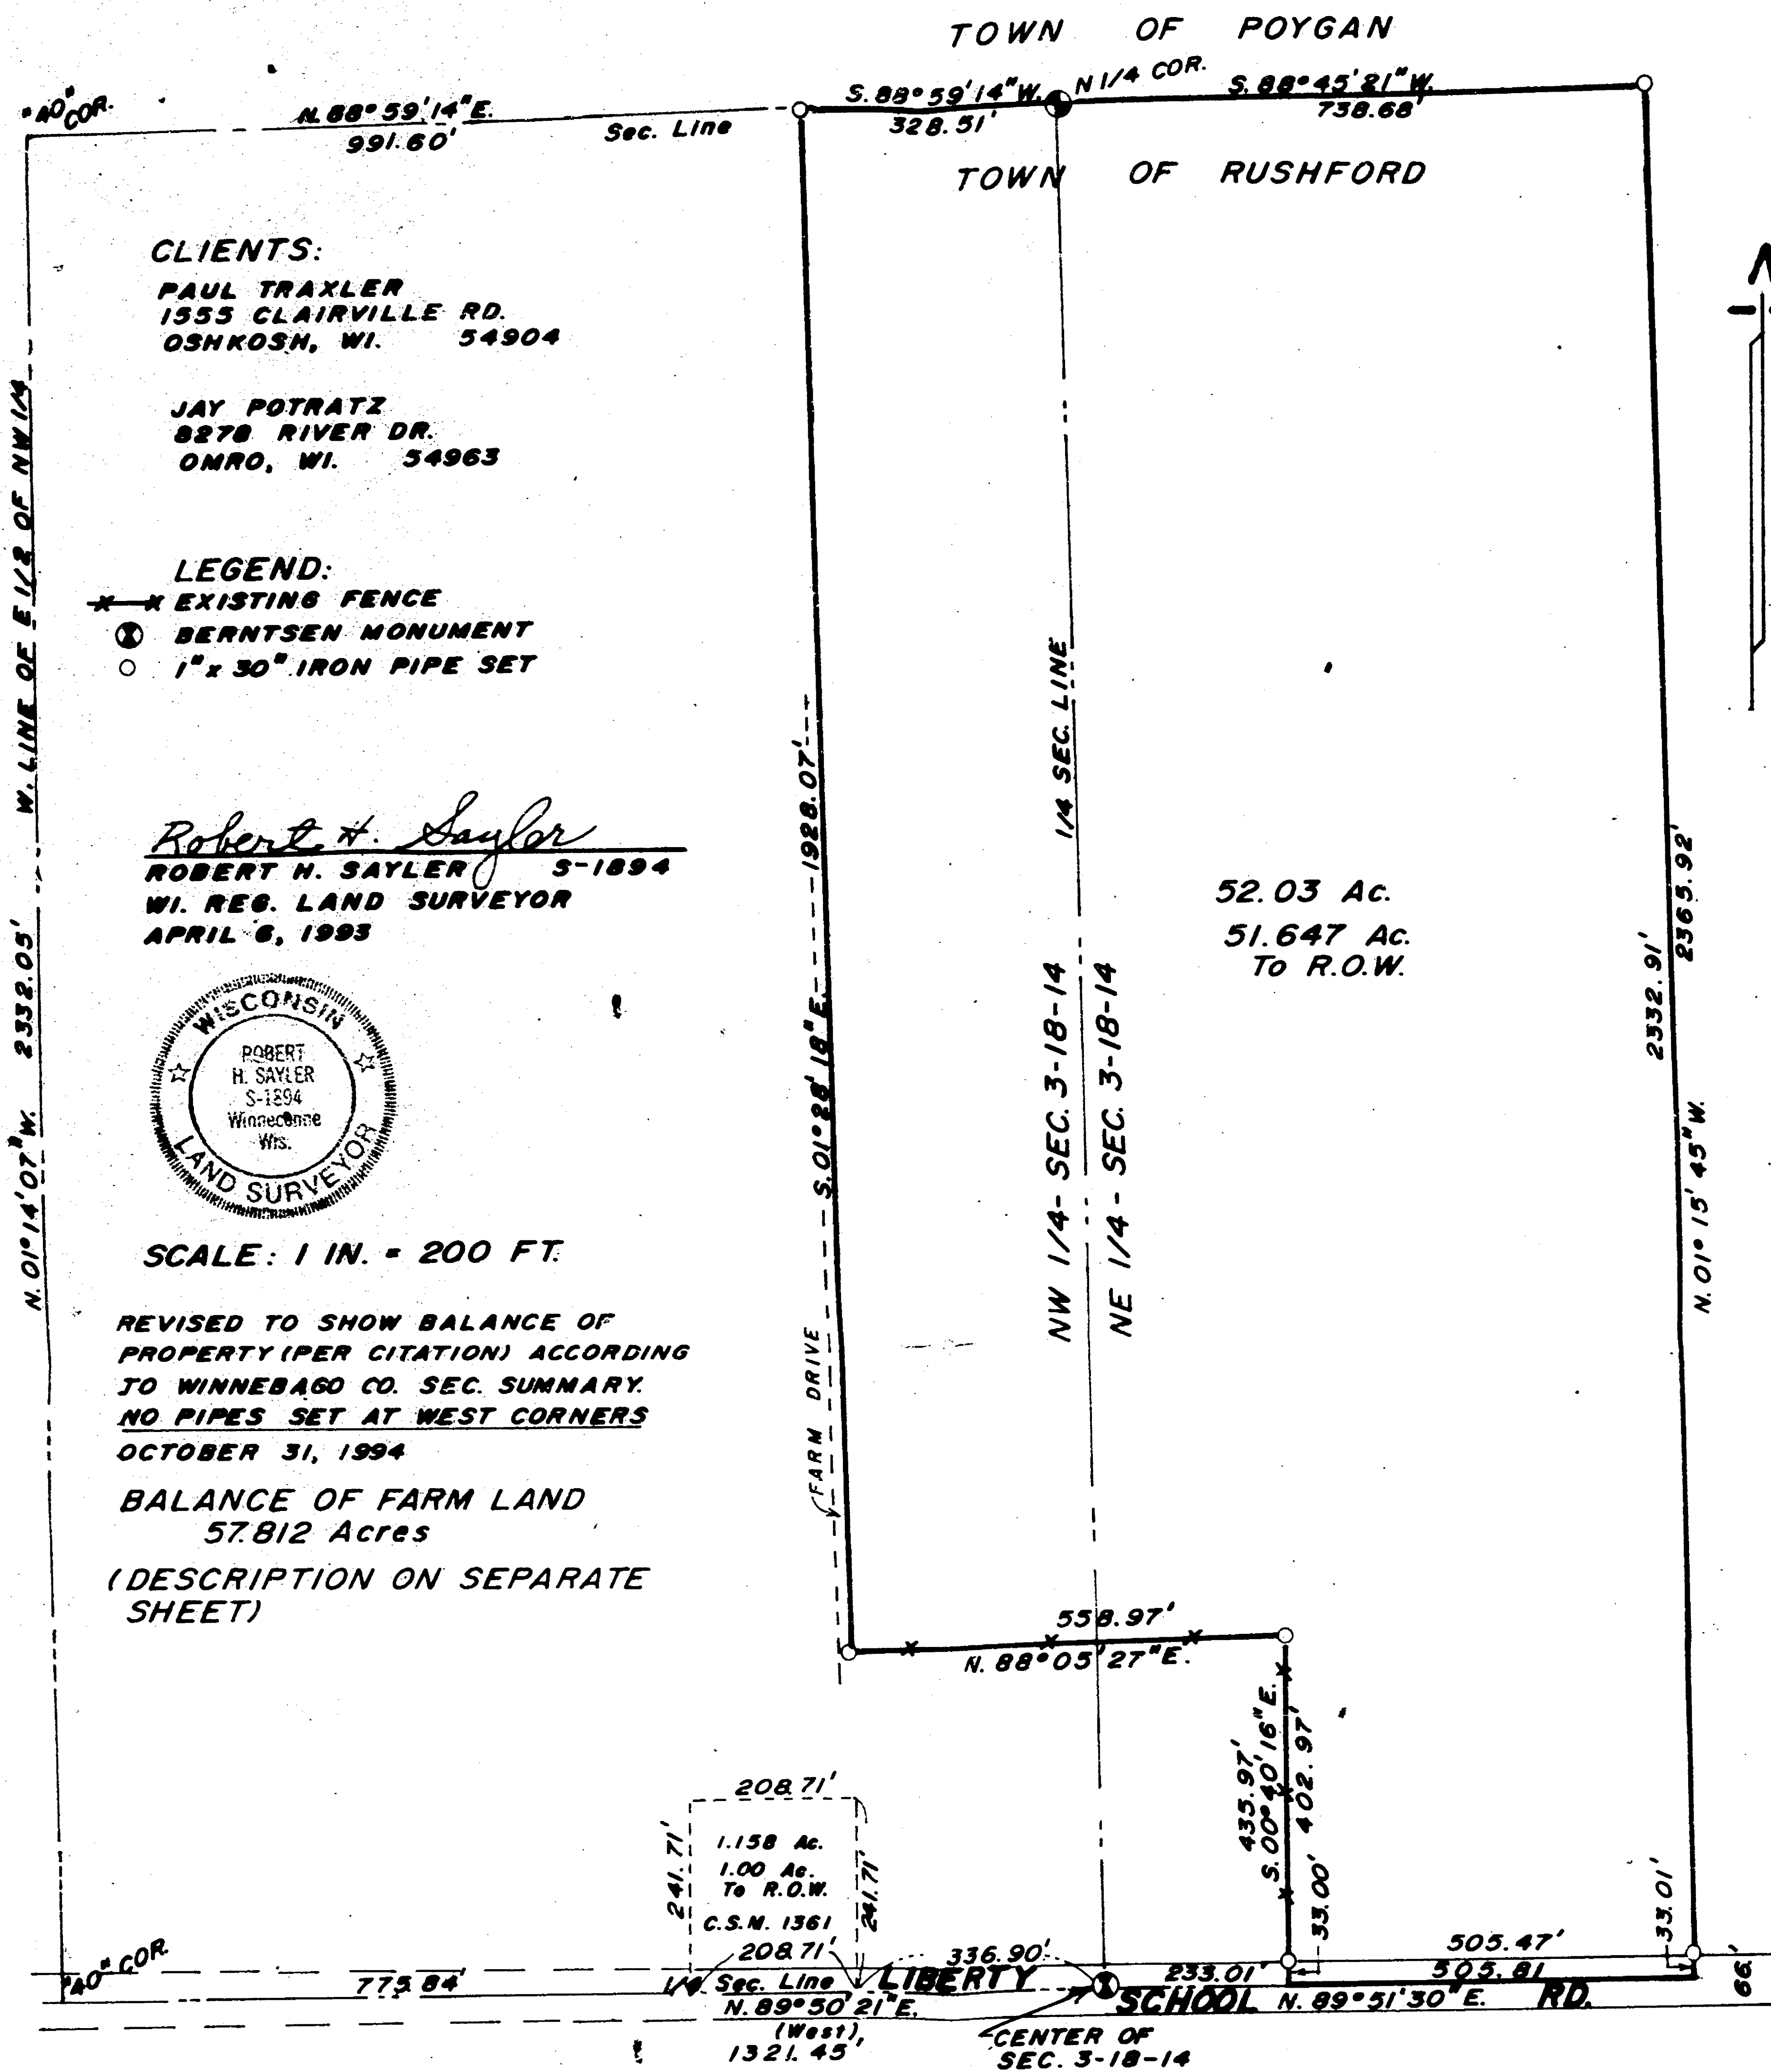

LEGAL DESCRIPTION:

All that part of the East 1/2 of the NW1/4 and part of the West 1/2 of the NE1/4 of Sec. 3, T.18N., R.14E. in the Town of Rushford, Winnebago County, Wisconsin, described as follows: Beginning at a point on the southerly line of the NE1/4 of said Sec. 3 that is 233.01 ft., N.89°51'30"E. of a Berntsen monument at the center of said Sec. 3. From that point continuing N.89°51'30"E., 505.81 ft., thence N.01°15'45"W., 2365.92 ft., thence S.88°45'21"W., 738.68 ft. to the N 1/4 corner of said Sec. 3., thence S.88°59'14"W., 328.51 ft., thence S.01°28'18"E., 1928.07 ft., thence N.88°05'27"E. along an existing fence line, 558.97 ft., thence S.00°46'16"E. along an existing fence line, 435.97 ft. to the said point of beginning. Being a parcel of land of 52.03 acres. Reserving therefrom the southerly 33.00 ft., presently used for road purposes. Subject to all easements and restrictions of record.

SAYLER SURVEY, INC.

LAND SURVEYORS WINNECONNE, WI. S-002667 F.B. 68 P. 40

see 3 + 18 R14