
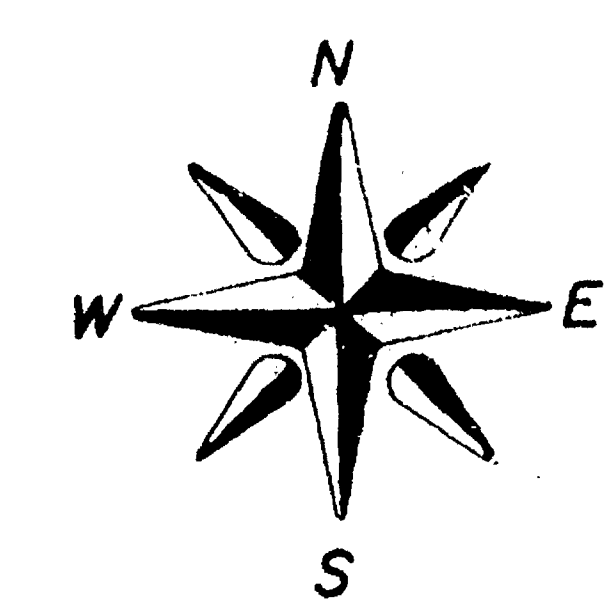



Sec 4

PART OF THE NE 1/4 OF THE SE 1/4 OF SEC. 4,
T.18N., R.14E., TOWN OF RUSHFORD, WINNEBAGO CO., WI.

CLIENT: KEITH COATS
8509 LIBERTY SCHOOL RD.
OMRO, WI. 54963


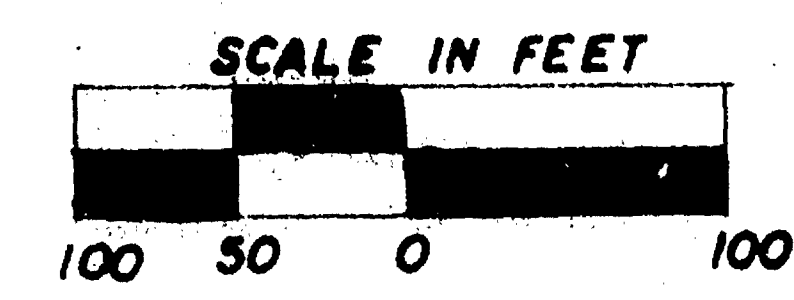


LEGEND:
● BERNTSEN MONUMENT
○ EXISTING PIPE
○ 1" X 30" PIPE SET

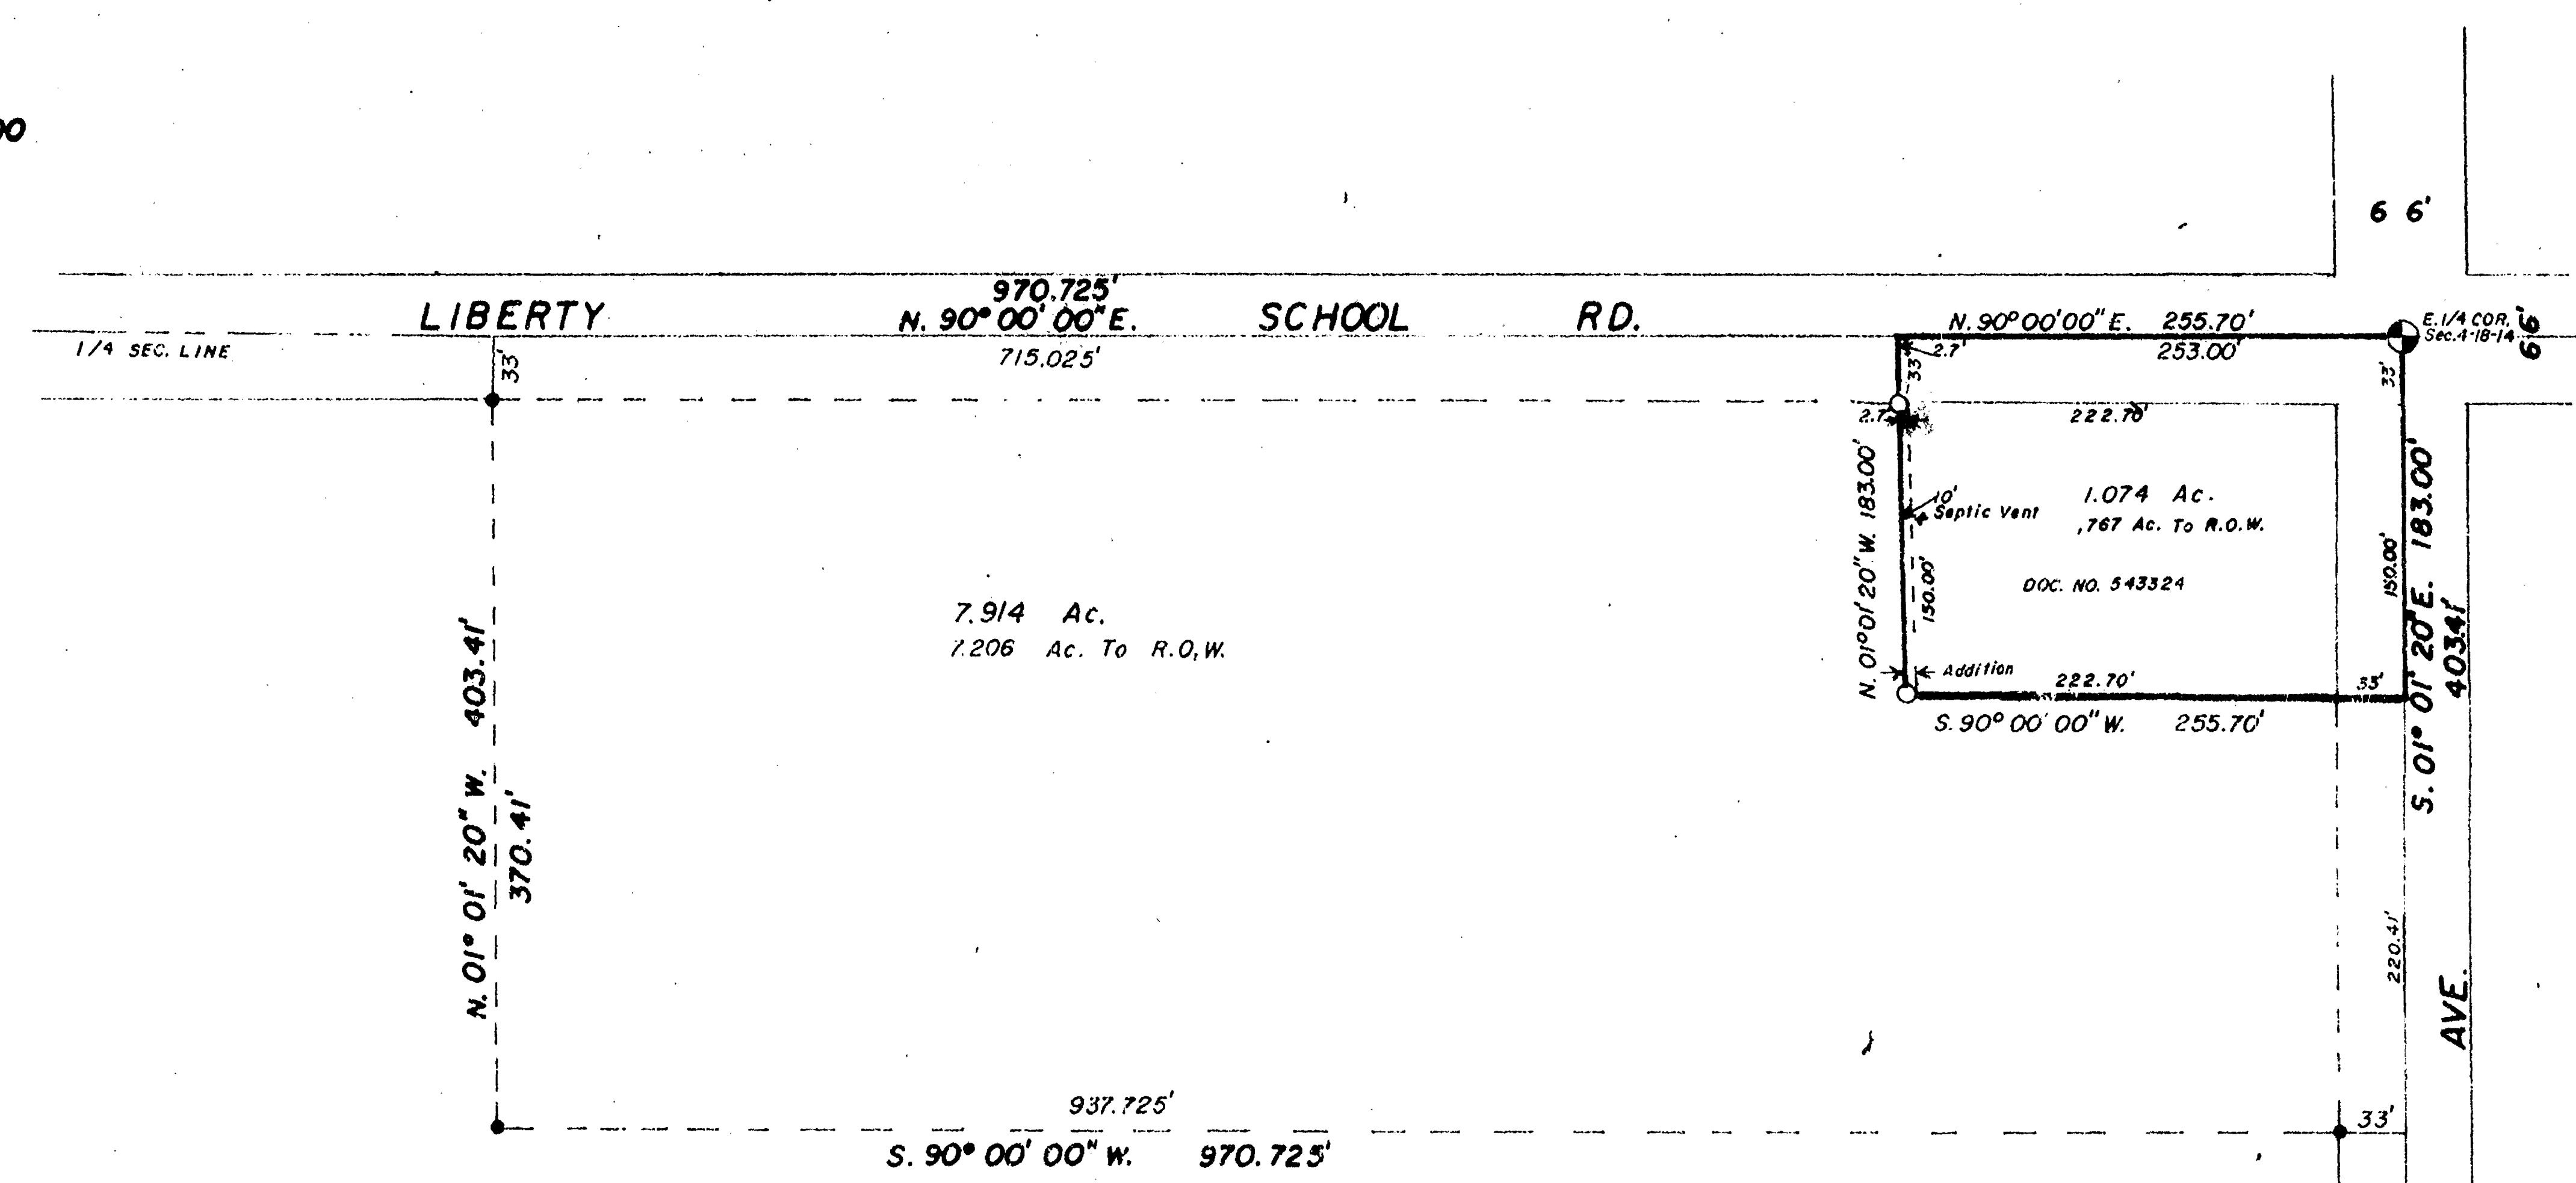

LEGAL DESCRIPTION:
All that part of the NE 1/4 of the SE 1/4 of Sec. 4., T.18N., R.14E., Town of Rushford, Winnebago County, Wisconsin described as follows: Beginning at a point on the North line of the SE 1/4 that is 253.00 ft., S. 90° 00' 00" W. of the East 1/4 corner of said Sec. 4. From that point running S. 01° 01' 20" E., 183.00 ft., thence S. 90° 00' 00" W., 2.7 ft., thence N. 01° 20' W., 183.00 ft., thence N. 90° 00' 00" E., 2.7 ft., to the said point of beginning. Being a parcel of land of 494 sq. ft. Reserving therefrom that portion presently used for road purposes. Subject to all easements and restrictions of record.

Calvin W. Hawkaworth
Calvin W. Hawkaworth
Wisconsin Registered Land Surveyor
August 24, 1992

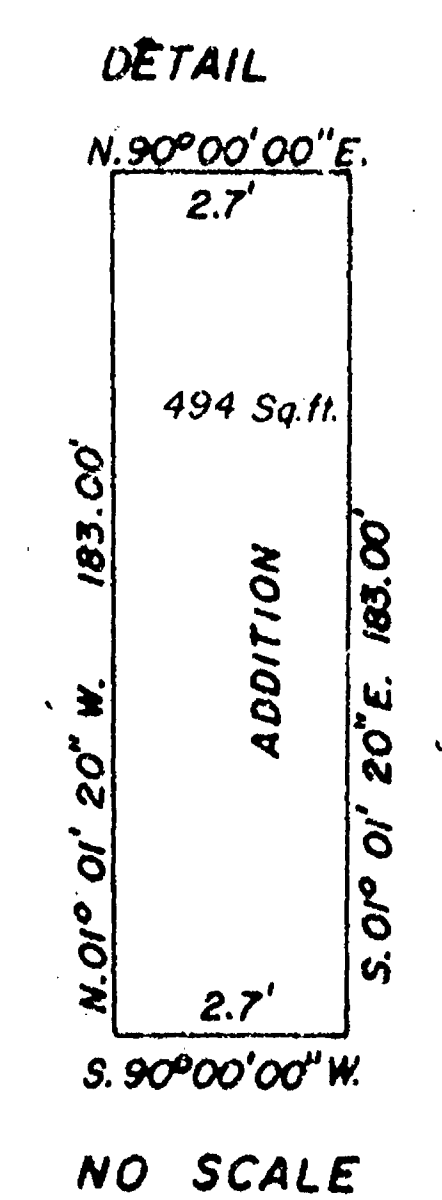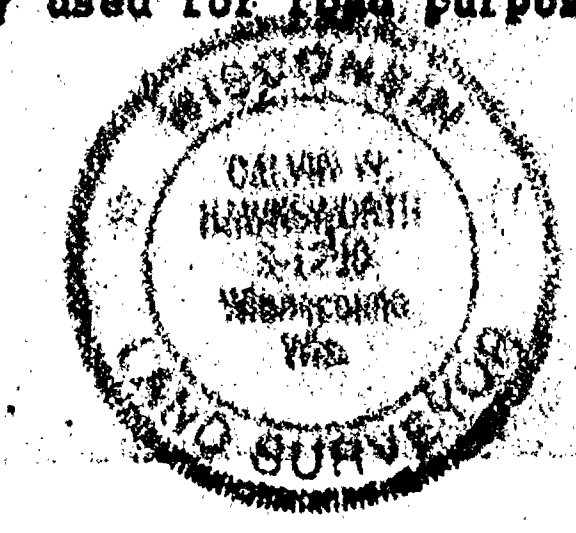

Sec 4 T18 R14