

PART OF THE E1/2 OF THE NE1/4 OF SEC. 6, T.18N., R.14E., IN THE TOWN
OF RUSHFORD, WINNEBAGO COUNTY, WISCONSIN

CLIENT: LEWIS H. STREHLOW
407 RIVER DRIVE
OMRO, WI




LEGEND

- BERNTSEN MONUMENT
- 1" X 30" IRON PIPE SET
- X—X— FENCE



SCALE: 1" = 200'

200 100 0 200 400

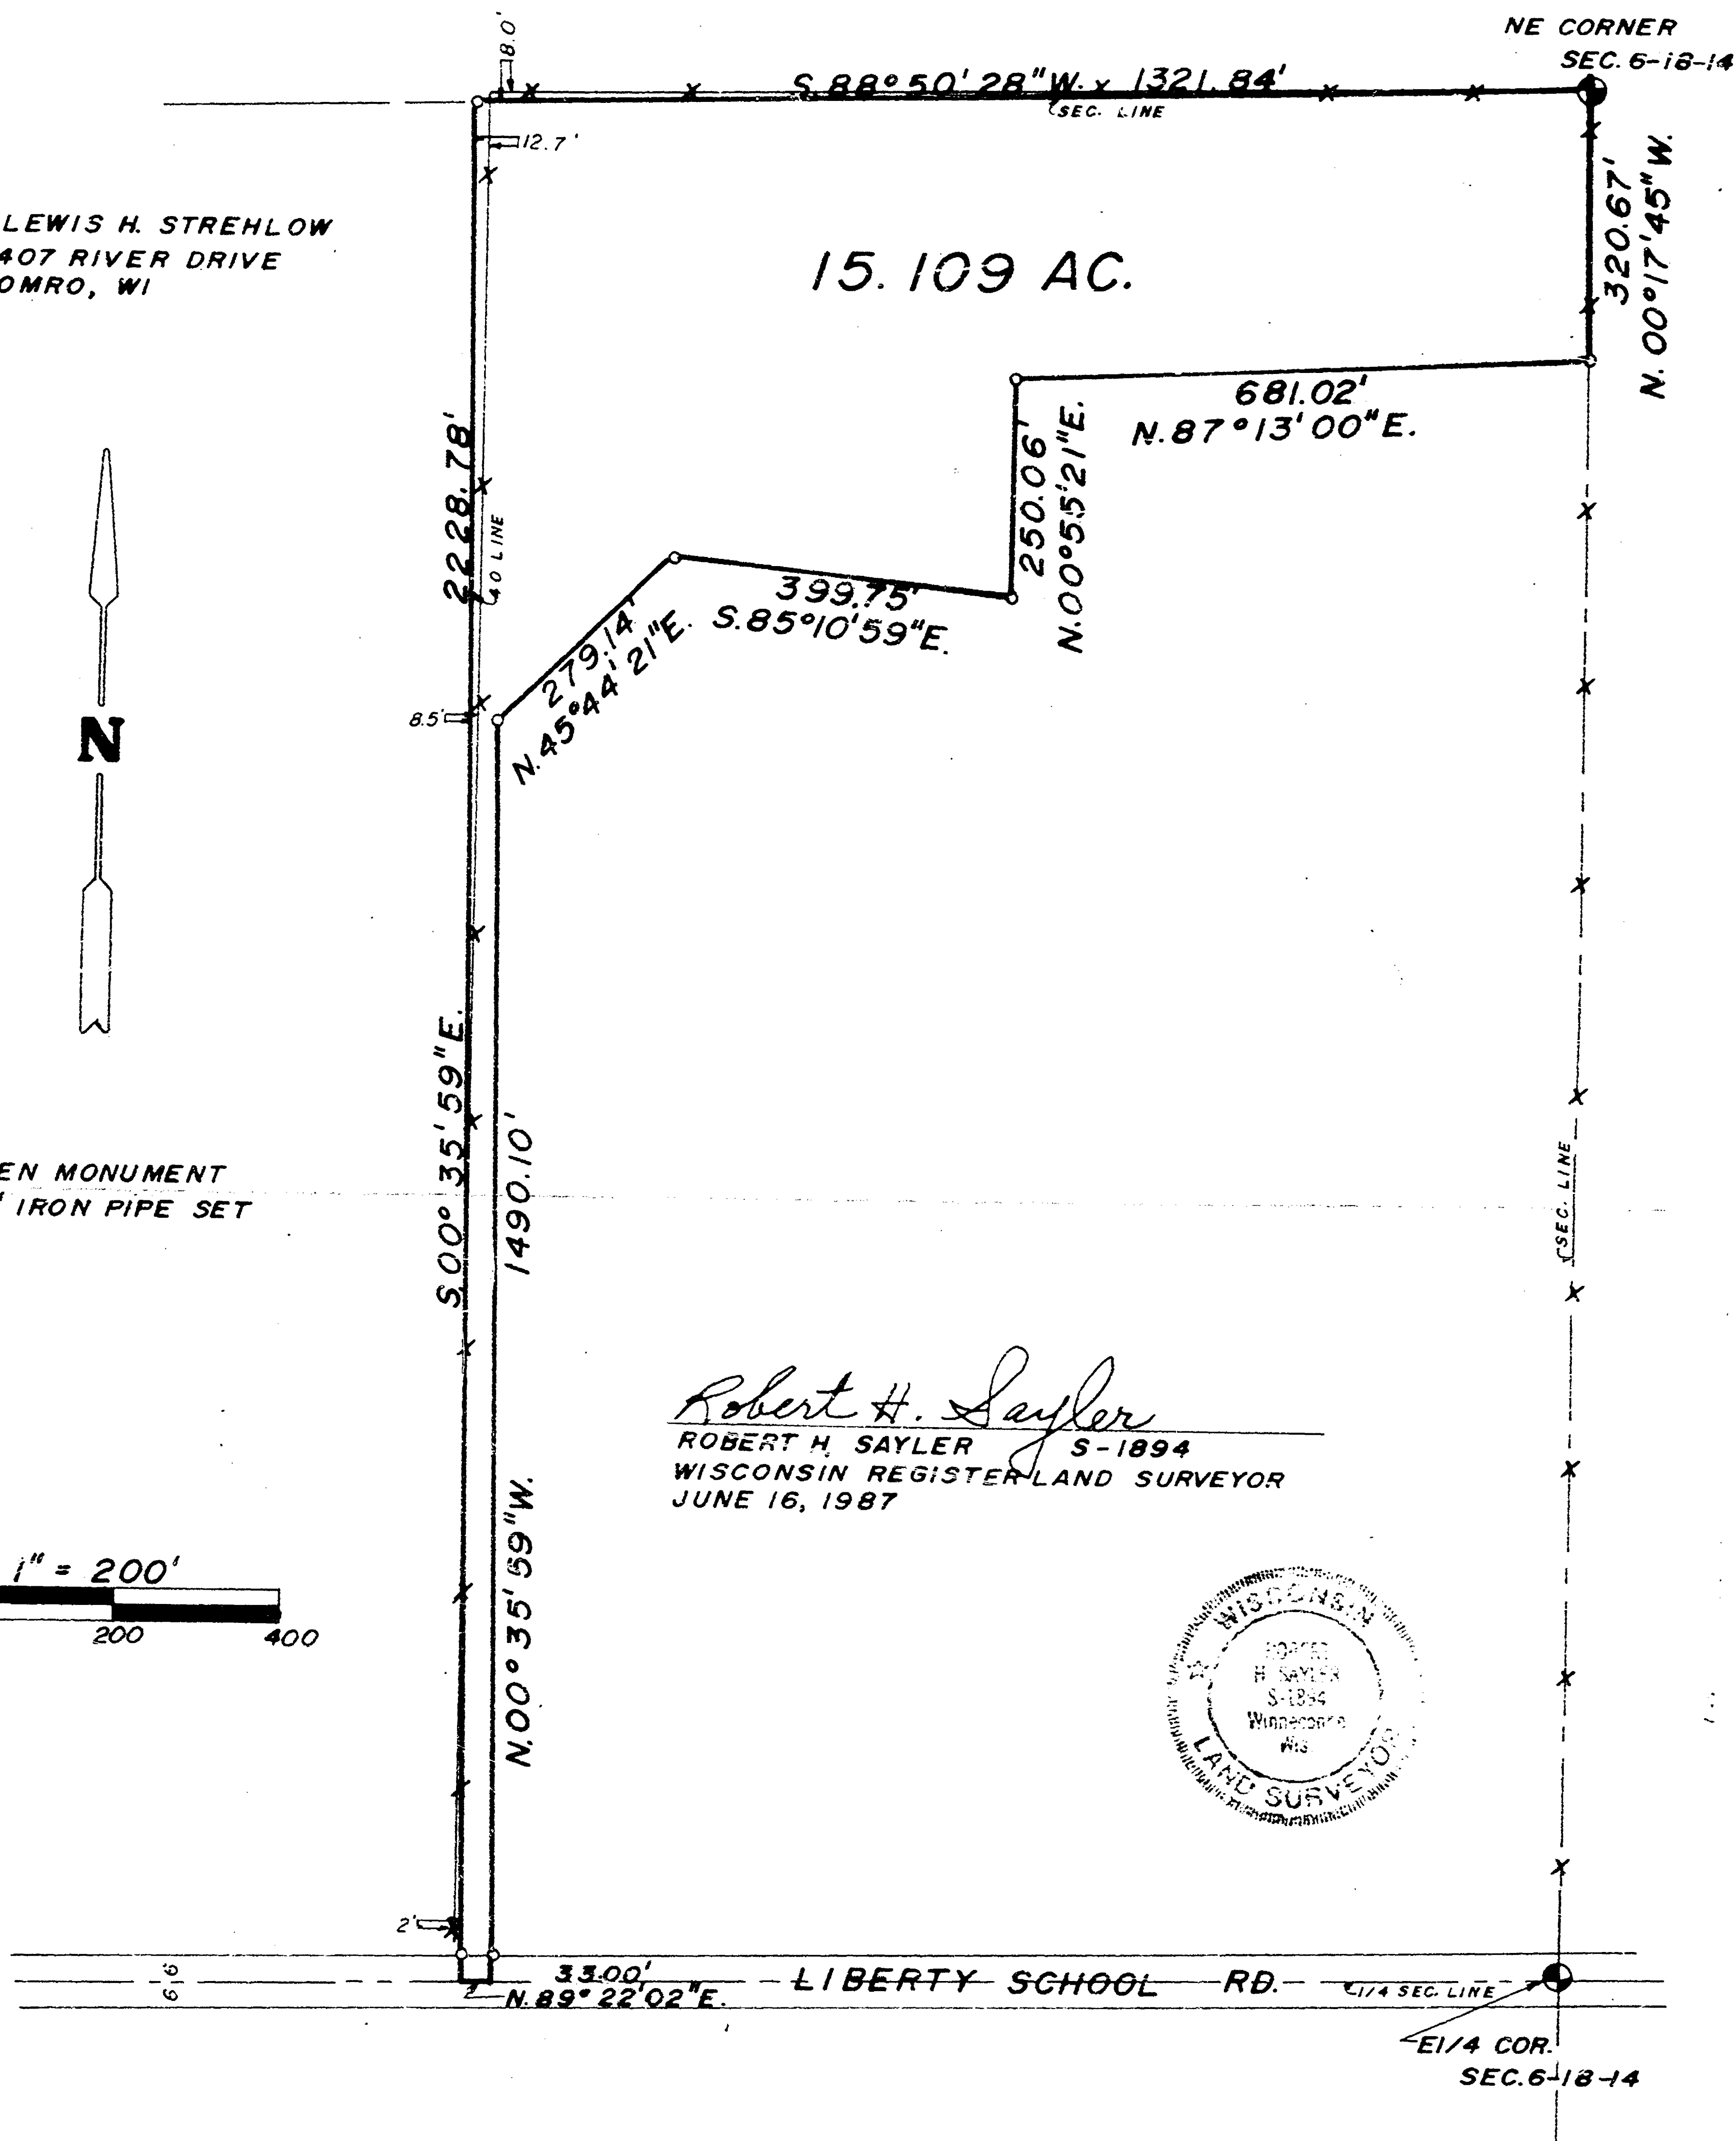

HAROLD STERNITSKE ESTATE LANDS

WEST 80 ACRES OF THE NW 1/4 OF SECTION 6, T18N, R14E,
TOWN OF RUSHFORD, WINNEBAGO COUNTY, WISCONSIN.

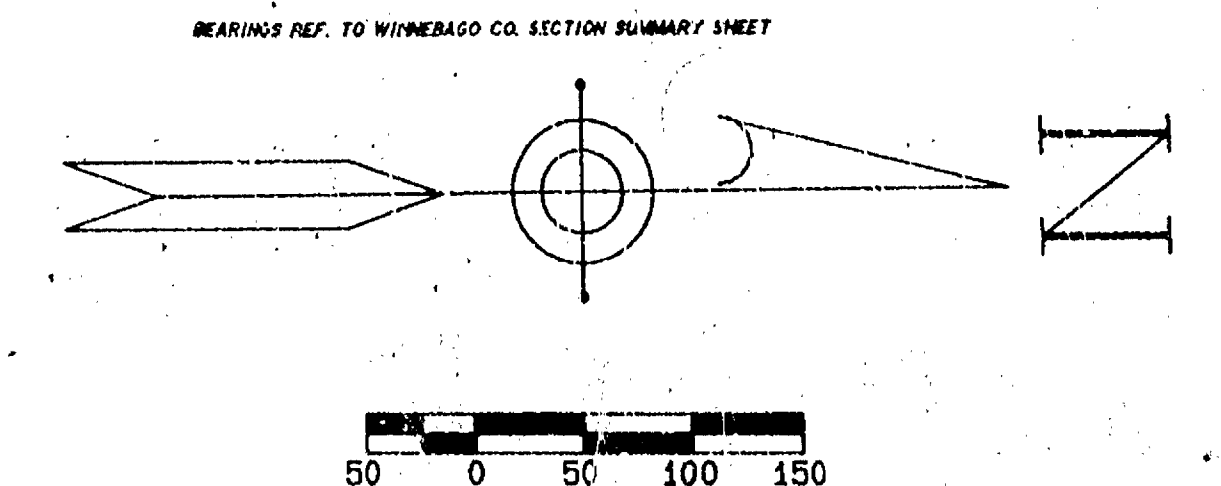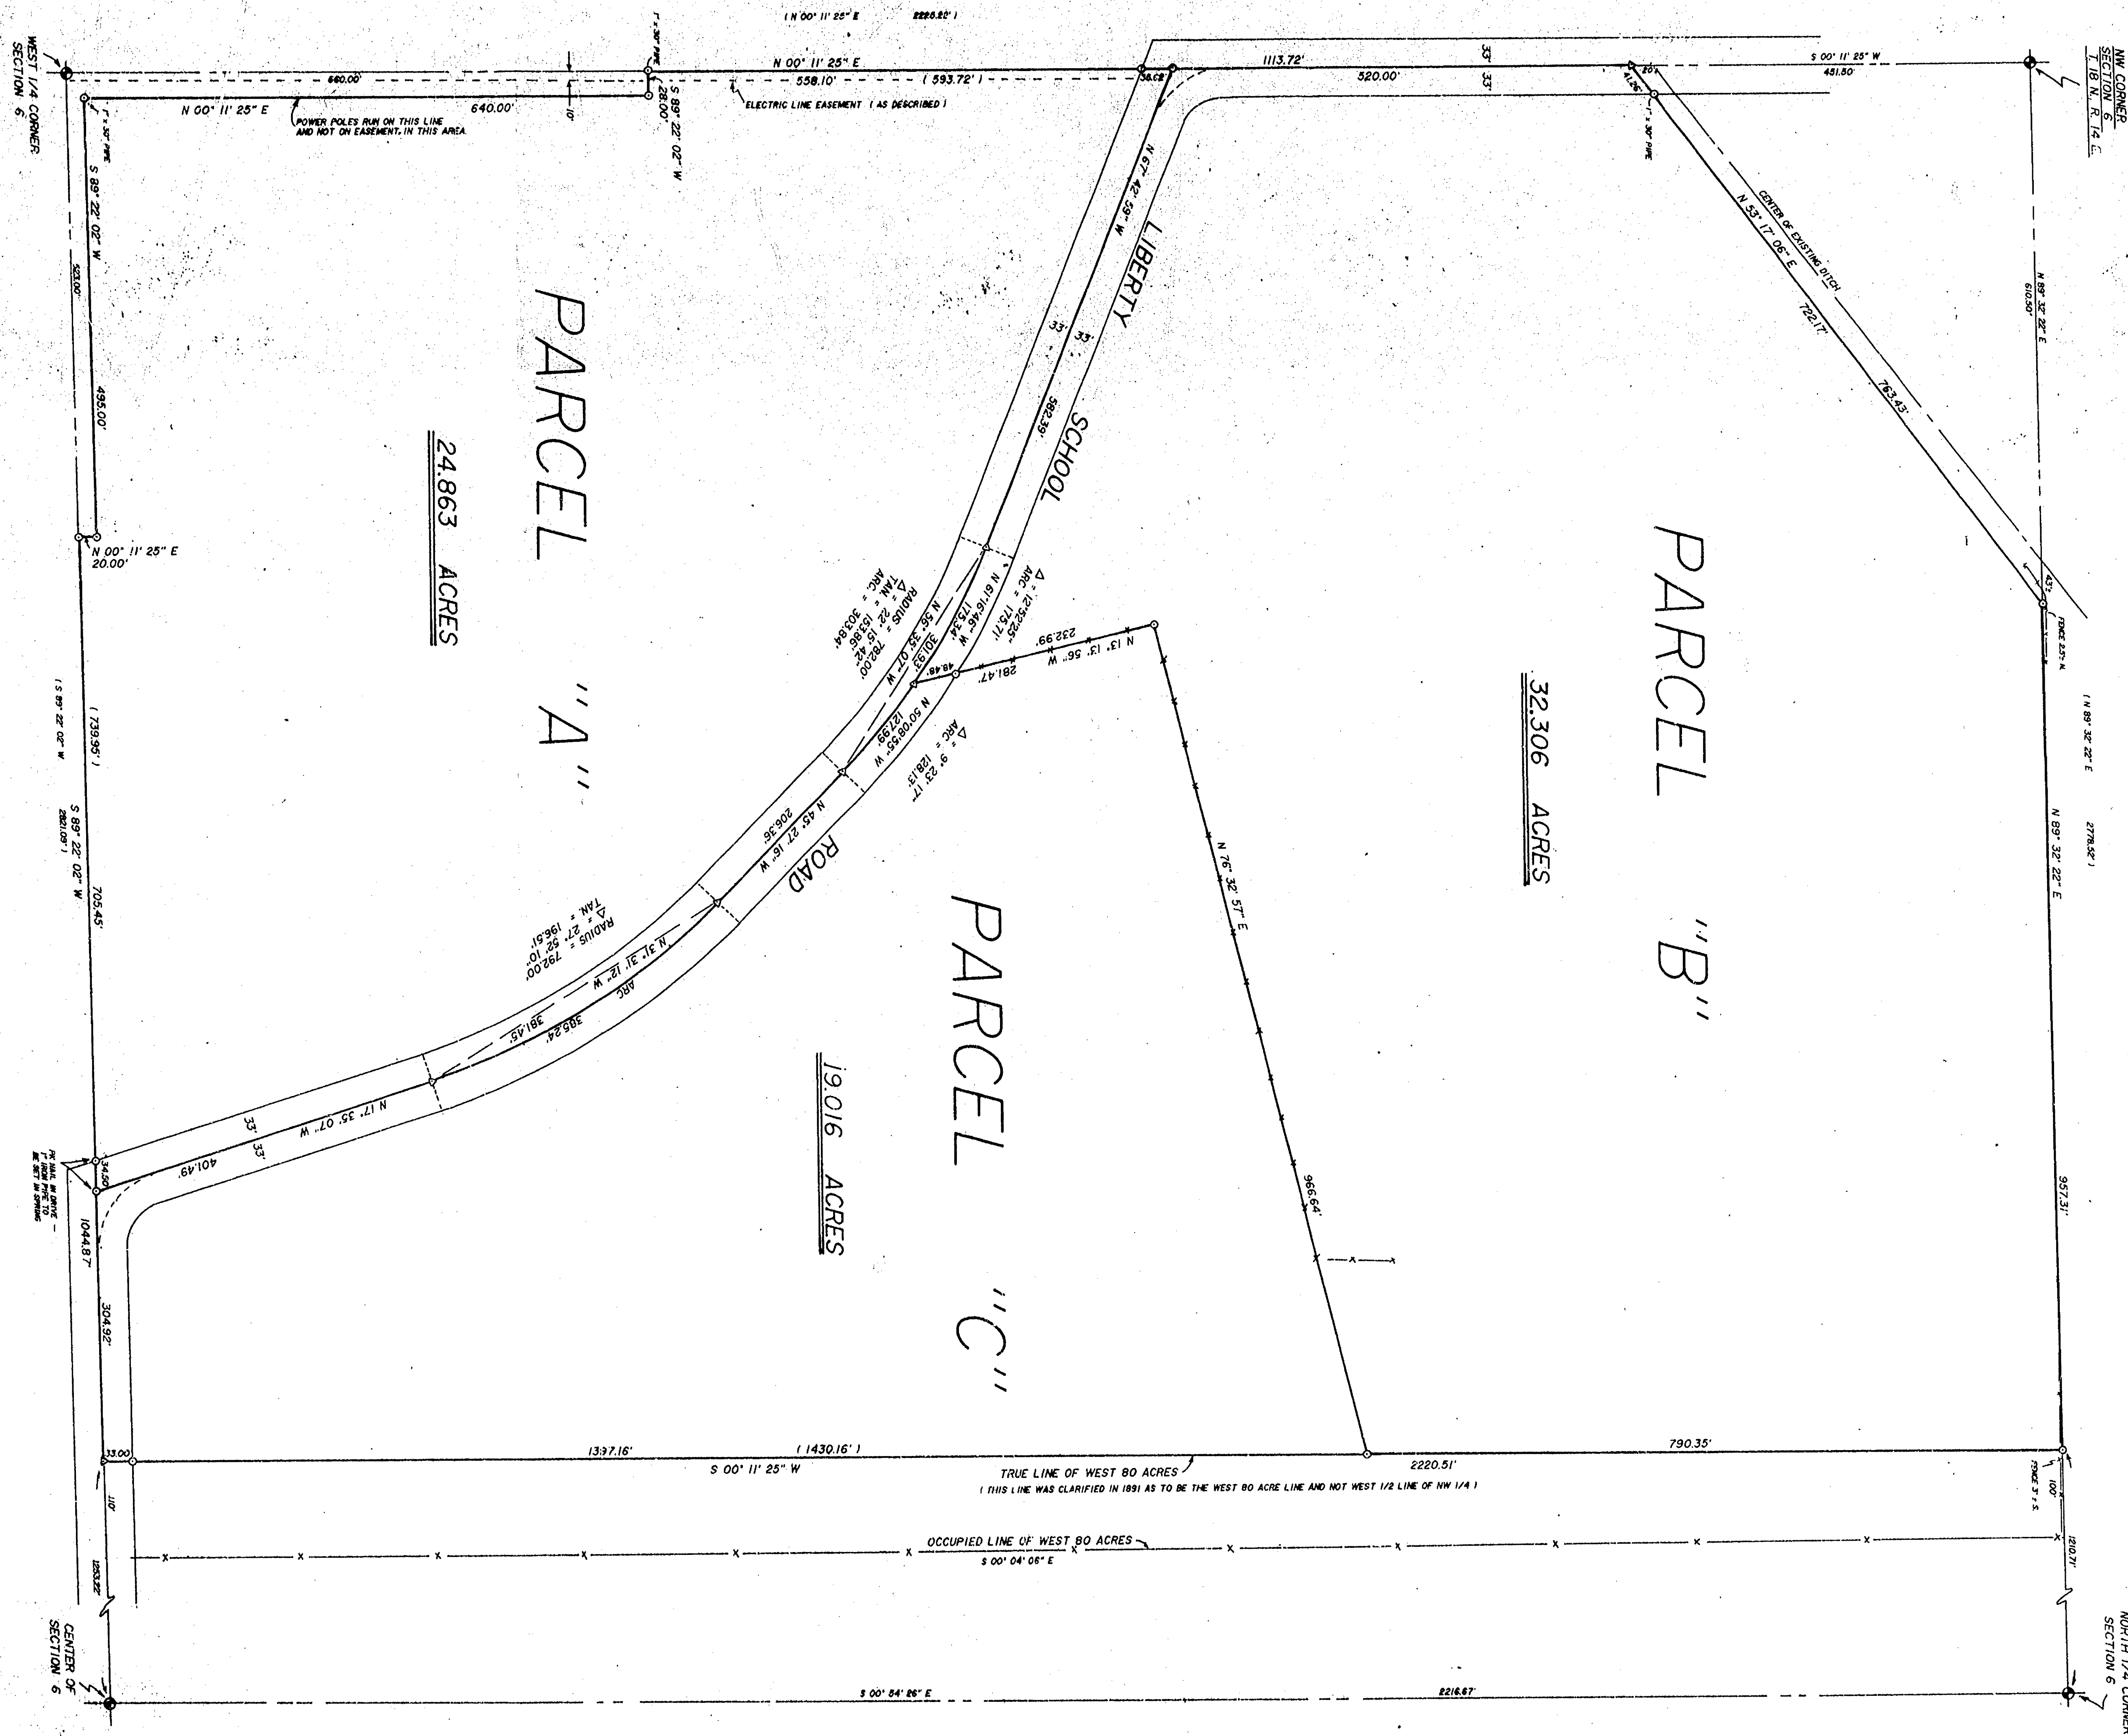

LEGEND

- SECTION CORNER -- MONUMENT FOUND PER COUNTY TIE SHEET
- △ PK NAIL / CAP SET
- 1" x 24" IRON PIPE SET (UNLESS NOTED OTHERWISE)
- EXISTING FENCE


SURVEYOR'S CERTIFICATE

I, Sam T. Mullen, Registered Land Surveyor of the State of Wisconsin, hereby certify that I have at the order of the HAROLD STERNITSKE ESTATE, as owners thereof, surveyed the West 80.000 acres of the Northwest 1/4 of Section 6, T18N, R14E, Town of Rushford, Winnebago County, Wisconsin.

I further certify that such survey is a correct representation of all exterior boundaries of the land surveyed and the division thereof made, to the best of my knowledge and belief.

RIPON LAND SURVEYING
Ripon, Wisconsin

Sam T. Mullen
Sam T. Mullen, R.L.S. 0981
Dated this 7th day of January, 1990.

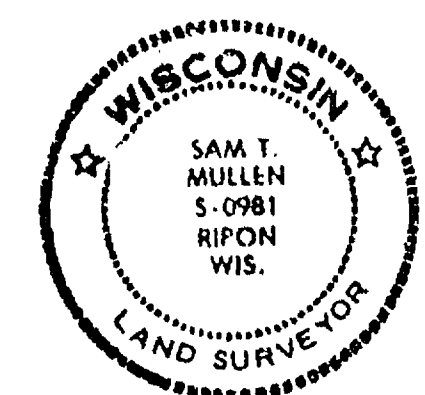

RIPON LAND SURVEYING			
1764 BROOKLYN J ROAD RIPON, WISCONSIN 54971			
HAROLD STERNITSKE ESTATE LANDS			
DRAWN	DATE	WEST 80 ACRES, NW 1/4, SEC. 6, T18N, R14E, TOWN OF RUSHFORD, WINNEBAGO COUNTY, WISCONSIN.	
BY	DATE		
SCALE	SHEET	SHEET	PROJECT NO.
1 INCH = 100 FEET	1	OF 1	19912-081814-47

Section 6 T18N R14E

ALL OF THE NE 1/4 AND PART OF THE E 1/2 OF THE NW 1/4 OF SEC. 6,
T.18N., R.14E., TOWN OF RUSHFORD, AND THE S. 1/2 OF THE SW 1/4 OF
THE SE 1/4 OF SEC. 31, T.19N., R.14E., TOWN OF POYGAN,
WINNEBAGO COUNTY, WISCONSIN.

CLIENTS:
L. H. STREHLOW
407 E. RIVER DR.
OMRO, WI 54963
a
DAVID JORGENSEN
9508 LIBERTY SCHOOL RD.
OMRO, WI 54963

- BERNTSEN MONUMENT
- EXISTING PK NAIL W/CAP
- EXISTING IRON PIPE
- IRON PIPE SET

Robert H. Saylor
ROBERT H. SAYLER
WISCONSIN REGISTERED LAND SURVEYOR
FEBRUARY 7, 1990

