


**PART OF THE E 1/2 OF THE SW 1/4 OF SEC. 10, T. 18N.,
R. 14E., TOWN OF RUSHFORD, WINNEBAGO CO., WI.**

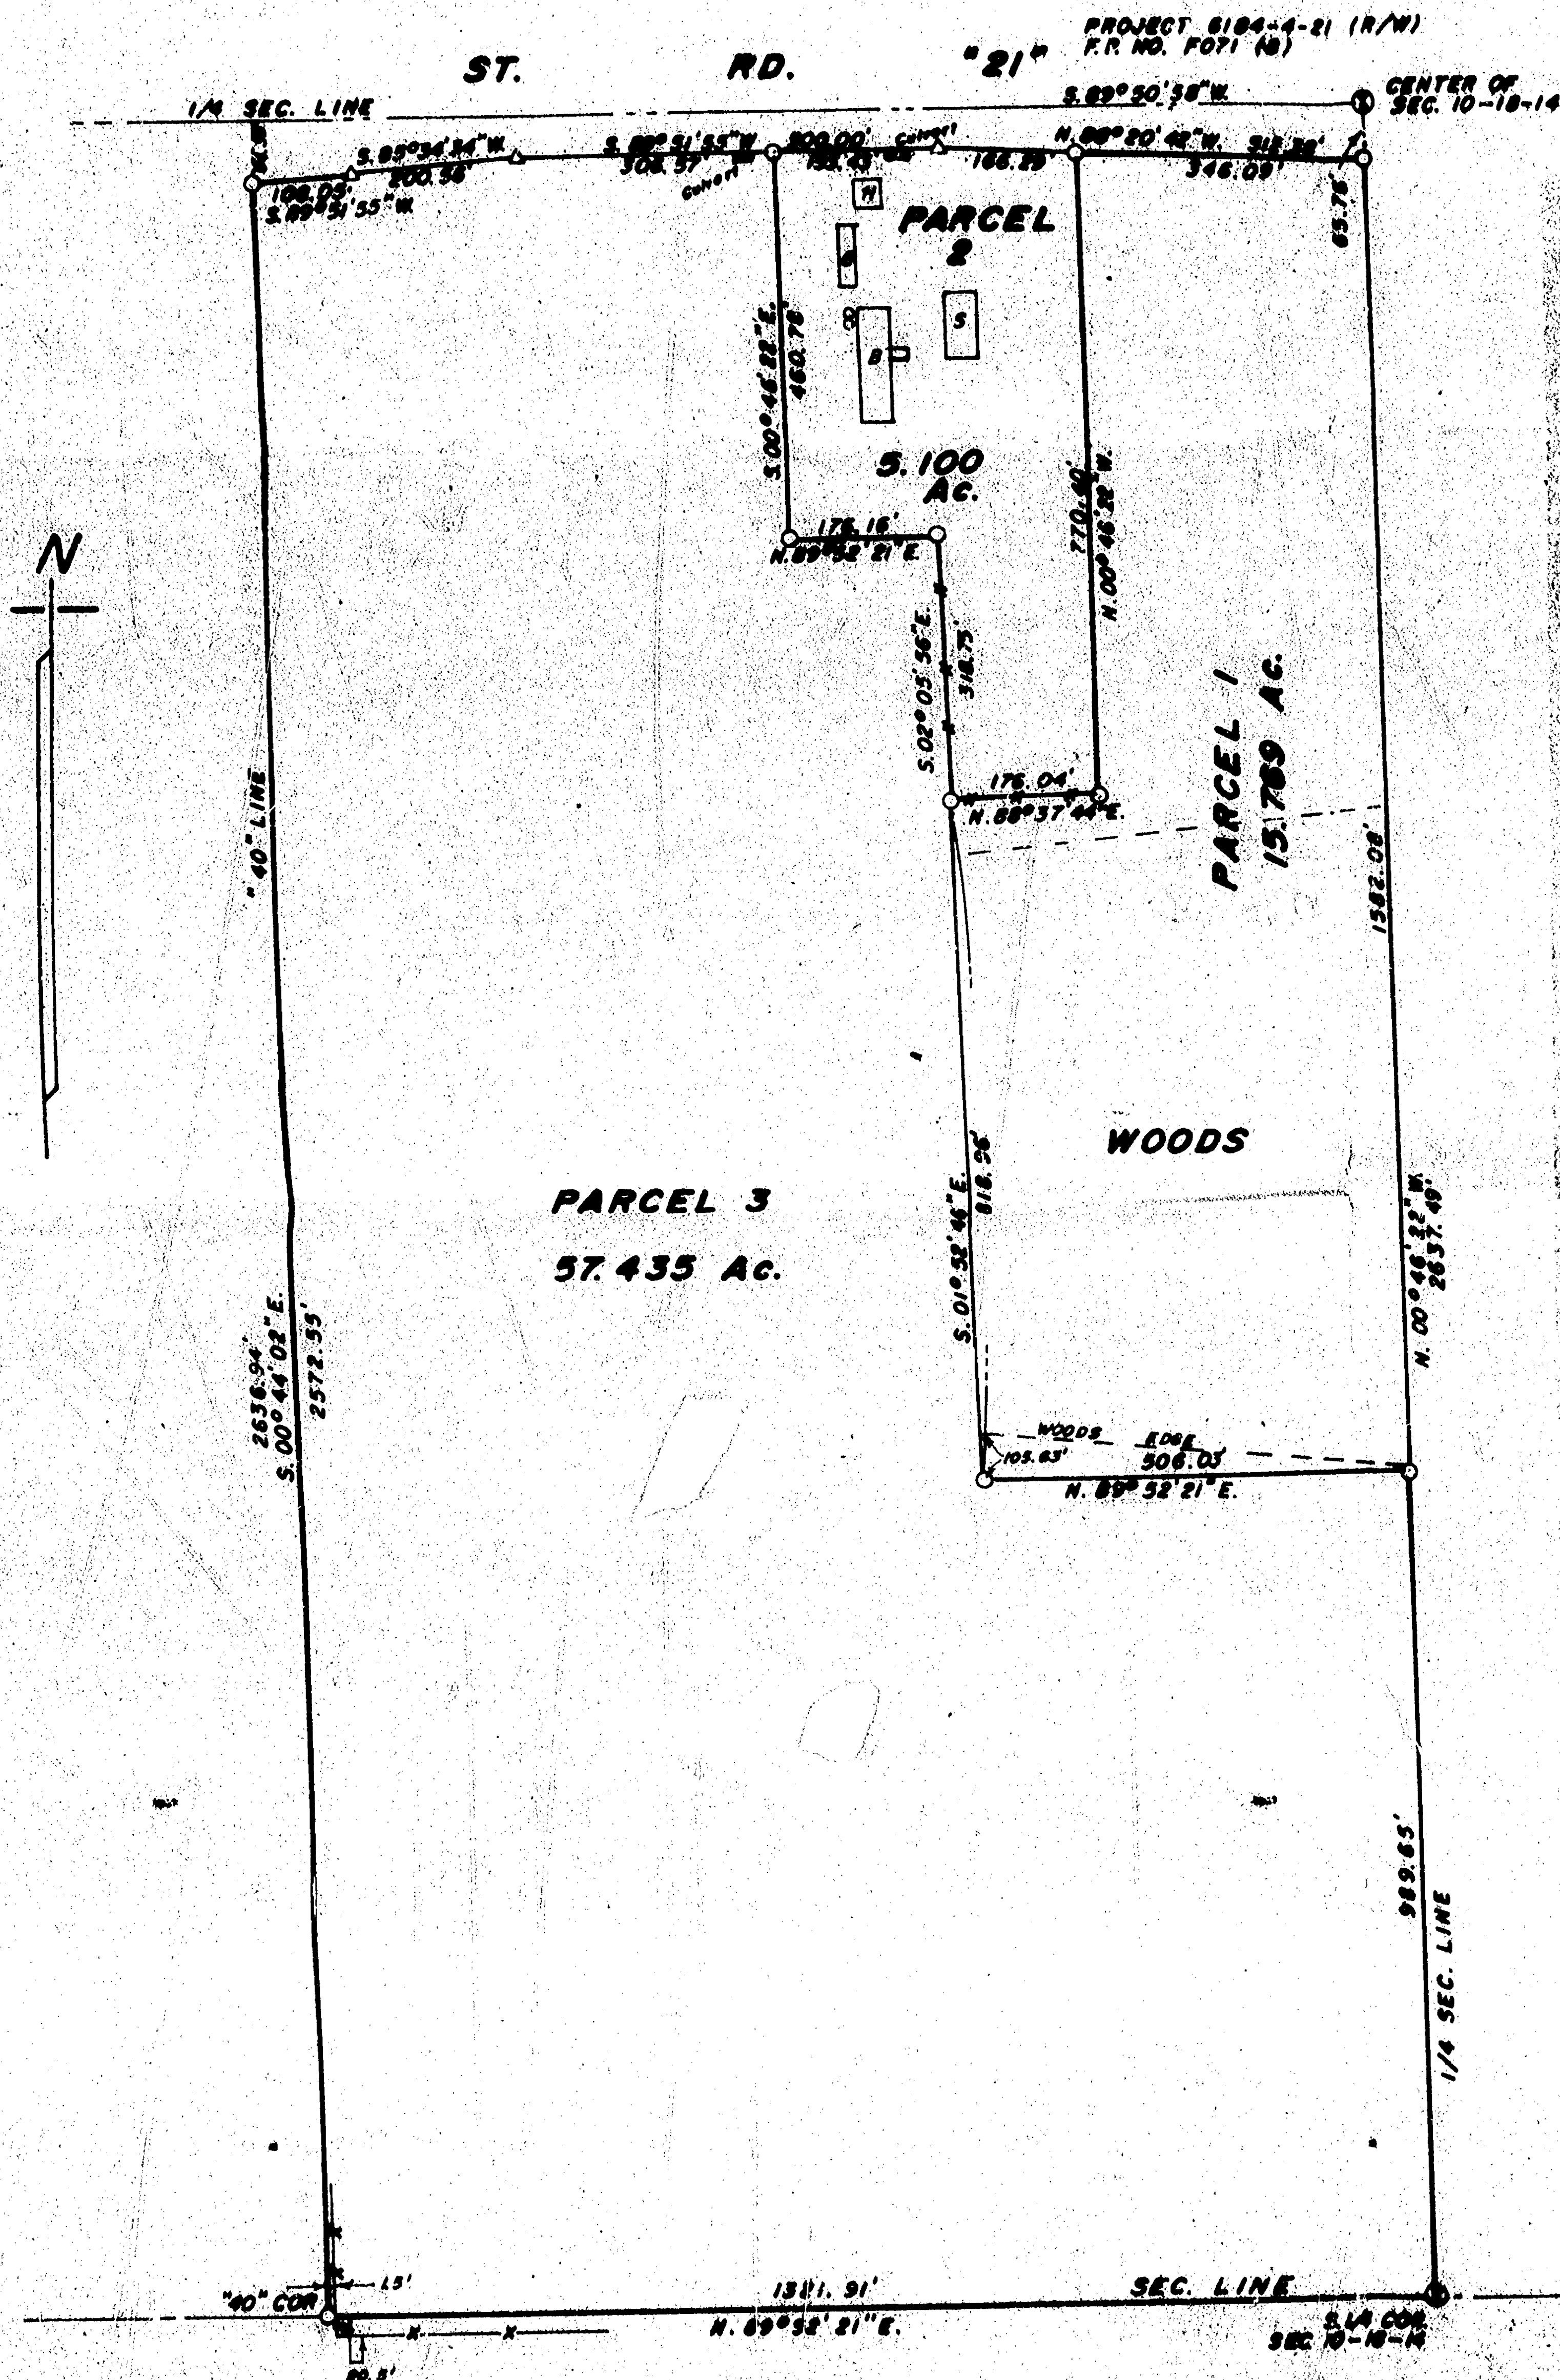

RESEARCH DESIGN

11

All that part of the East 1/2 of the SW1/4 of Sec. 10, T.18N., R.14E. in the Town of Sunfield, Winnebago County, Wisconsin, described as follows: Beginning at an iron pipe on the East line of SW1/4 of said Sec. 10 which is 989.68 ft., S 89° 46' 22" W. of a benchmark monument at the SW1/4 corner of said Sec. 10 from that point continuing N. 00° 46' 22" W., 1592.88 ft. to the southerly right of way of State Road "21", thence N. 88° 20' 42" W., 346.09 ft., thence S. 89° 46' 22" W., 770.40 ft., thence S. 89° 57' 46" W. along an existing fence line 176.84 ft., thence S. 01° 52' 46" W., 818.96 ft., thence N. 89° 12' 31" E., 308.53 ft. to the said point of beginning. Being a parcel of land of 13.769 acres. Subject to all easements and restrictions of record.

SECRET

All that part of the SW1/4 of the SW1/4 of Sec. 10, T.18N., R.14E. in the Town of Rushford, Winnebago County, Wisconsin, described as follows: Beginning at an iron pipe on the southerly right of way of State Road "21" that is 65.76 ft., S.00°46'22"E and 346.09 ft., N.89°10'42"W. of a Berntsen monument at the Center of said Sec. 10. From that point continuing N.88°20'42"W., 166.29 ft., thence S.89°51'55"W., 193.43 ft., thence S.00°46'22"E., 460.78 ft., thence N.89°52'21"E., 176.16 ft., thence S.02°03'56"W. along an existing fence line, 318.75 ft., thence N.88°37'44"E. along an existing fence line, 176.04 ft., thence N.00°46'22"W., 770.40 ft. to the said point of beginning. Being a parcel of land of 5.100 acres. Subject to all easements and restrictions of record.

ENCLOSURE

PARCEL 31
All that part of the East 1/2 of the SW1/4 of Sec. 10, T.18N., R.14E. is the Town of Rushford, Winnebago County, Wisconsin, described as follows: Beginning at a Berntsen monument at the SW1/4 corner of said Sec. 10. From that point running N. 06° 46' 22" W., 909.65 ft., thence S. 89° 52' 21" W., 506.03 ft., thence N. 01° 52' 46" W., 818.96 ft., thence N. 02° 05' 56" W. along an existing fence line, 318.75 ft., thence S. 89° 52' 21" W., 176.16 ft., thence N. 00° 46' 22" W., 440.78 ft. to the Southerly right of way line of State Road "21", thence S. 89° 51' 55" W. along said right of way line, 306.57 ft., thence S. 85° 34' 34" W., 206.56 ft., thence S. 89° 51' 55" W., 108.05 ft. to the Westerly line of the East 1/2 of the SW1/4 of said Sec. 10, thence S. 00° 44' 02" E., 2372.55 ft., thence N. 89° 52' 21" W., 1321.91 ft. to the said point of beginning, being a parcel of land of 57.435 acres. Subject to all easements and restrictions of record.

Robert H. Skyles
Robert H. Skyles 5-1894
Wisconsin Registered Land Surveyor
July 11, 1994



CLIENT: KENNETH WALTER
5275 CHANNEL VIEW DR.
OSHKOSH, WI. 54901

LEGEND:

- X-X EXISTING FENCE
Δ D.O.T. MARKERS
⊙ BERNTSEN MONUMENTS
○ 1"x30" IRON PIPE

SCALE: 1 IN. = 200 FT.